



EXTERIOR VIEW: SOUTH
LANDSCAPE DESIGN FOR REFERENCE ONLY



EXTERIOR VIEW: SOUTHWEST




EXTERIOR VIEW: NORTHEAST





WOOD SIDING
COLOR: ARO BROWN



CANOPY/HANDRAIL
COLOR: CARDINAL INDUSTRIAL FINISHES: T002-BK08

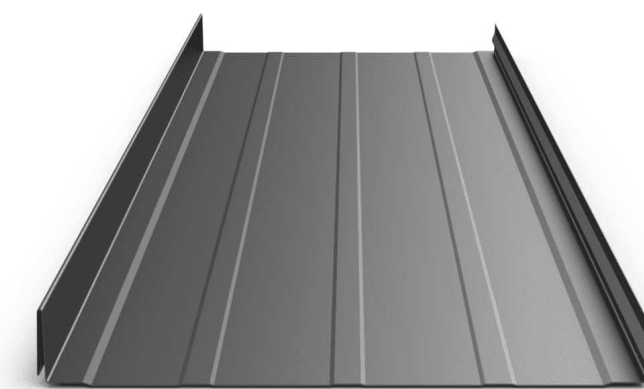

METAL FLASHING & STANDING SEAM
COLOR: TAYLOR METAL - MATTE BLACK SRI-23

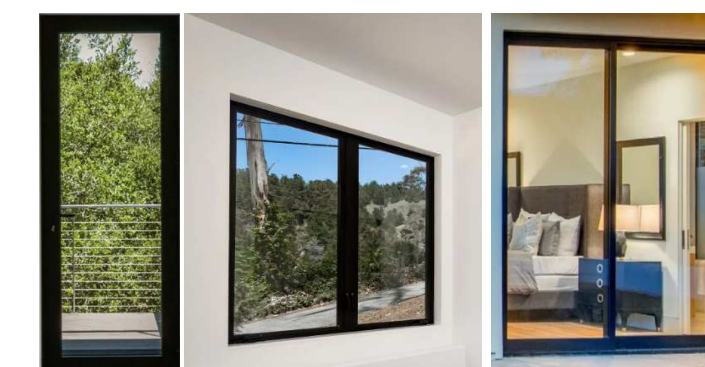 

WINDOWS/DOORS
COLOR: DARK BRONZE ANODIZED (BLACK)



LIGHTING
COLOR: SATIN BLACK



reserved for approvals stamp



AH2
457 CORONADO AVE
HALF MOON BAY CA 94018

Discipline: ARCH
Drawn by: CT
Product number: AH2
Product version: V2.2

Issuances:

04/08/2025 PERMIT SUBMITTAL

No. Date

MATERIAL SHEET


A9.40




6 SOUTH ELEVATION (FRONT)
1/16" = 1'-0"



5 NORTH ELEVATION (REAR)
1/16" = 1'-0"

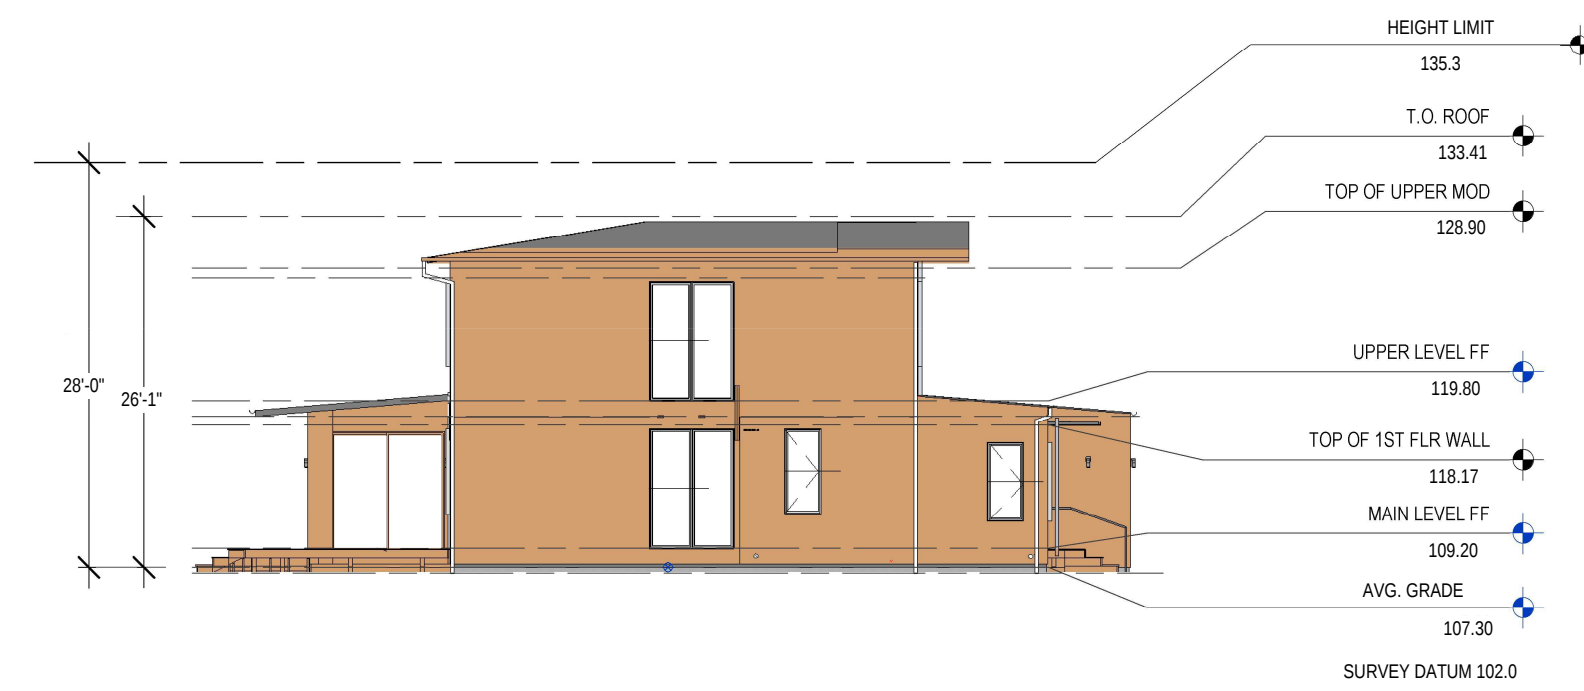


1 WEST ELEVATION (LEFT)
1/16" = 1'-0"

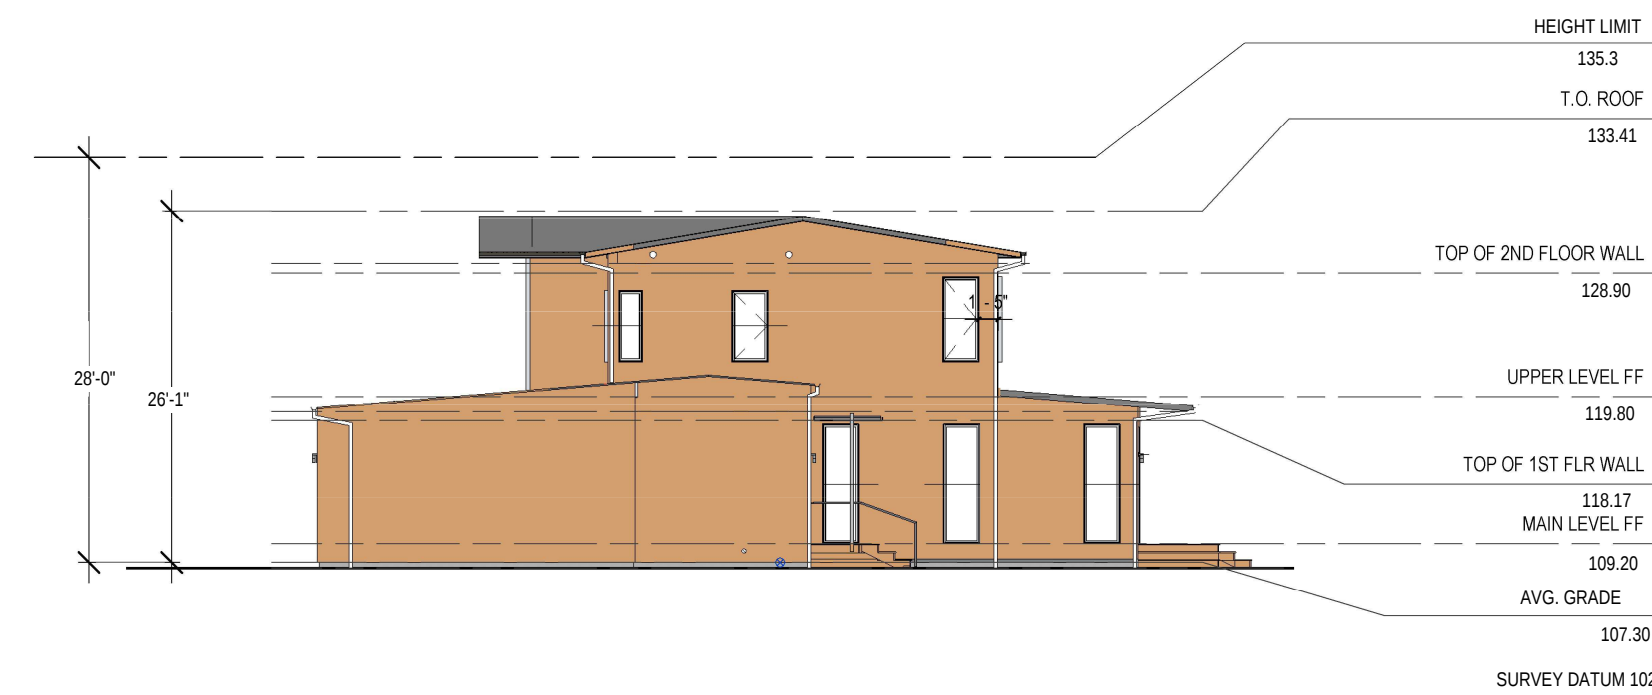

2 EAST ELEVATION (RIGHT)
1/16" = 1'-0"

reserved for approvals stamp

ARO
HOMES

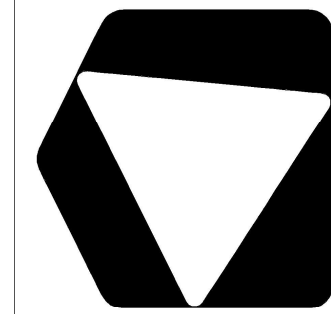

457 Coronado Ave.
Half Moon Bay, CA 94018
APN 048-024-420

AH2

Discipline: Architecture
Drawn by: NC
Product number: AH2
Product version: v3.0

Issuances:

No. Date

04/25/2025

Demonstration of scale

DS 1.0

