



**North Fair Oaks Community Council**  
San Mateo County Coordinated  
Departmental Response



**DATE:** November 14, 2025  
**NFOCC MEETING DATE:** November 20, 2025  
**SPECIAL NOTICE/HEARING:** 10 Days, within 300 feet  
**VOTE REQUIRED:** Majority

**TO:** Members, North Fair Oaks Community Council

**FROM:** Planning Staff

**SUBJECT:** Consideration of an Off-Street Parking Exception, pursuant to Section 8.344.040 of the San Mateo County Zoning Regulations, to allow for the continued use of one covered parking space where two covered parking spaces are required, in association with the proposed remodel of and small addition to an existing single-family residence, which includes the creation of one bedroom.

County File Number: PLN2025-00319 (Thomas)

**PROPOSAL**

The applicant, Nick Thomas, is requesting an Off-Street Parking Exception to allow the continued use of a one-car detached garage where two covered parking spaces are required. This exception is associated with a proposed remodel and minor addition to the existing single-family residence which includes the creation of one new bedroom.

**RECOMMENDATION**

That the North Fair Oaks Community Council provide a recommendation to the Director of Planning and Building on the proposed Off-Street Parking Exception.

**BACKGROUND**

Report Prepared By: Jonathan Bruns, Project Planner

Owner/Applicant: Madeleine Zetterquist / Nick Thomas

Location: 630 -12<sup>th</sup> Avenue, North Fair Oaks

APN: 060-124-160

Parcel Size: 5,343 sq. ft.

Existing Zoning: R-1/S-73 (One-Family Residential District / 5,000 sq. ft. Minimum Parcel Size)

General Plan Designation: Residential, Medium Density Residential

Existing Land Use: Single-Family Residence

Water Supply: California Water Service – Bear Gulch

Sewage Disposal: Fair Oaks Sewer District

Flood Zone: Zone X (Area of Minimal Flood Hazard); FEMA Panel No. 06081C0302E, Effective October 16, 2012

Environmental Evaluation: This project is categorically exempt from the California Environmental Quality Act (CEQA), pursuant to Section 15301, Class 1, as the project involves minor alterations to an existing structure, involving negligible or no expansion of existing or former use.

Setting: The project site is developed with a 1,184 sq. ft. single-family residence and a 314 sq. ft. detached garage. The property is an interior lot fronting 12th Avenue, which comes to a dead-end near the subject property. The surrounding parcels are developed and are comprised largely of single-family residences also with one-car covered parking garages.

Chronology:

| <u>Date</u>        | <u>Action</u>                                                                                          |
|--------------------|---|
| March 27, 2025     | - Building Permit BLD2025-00785, submitted for the proposed remodel/addition to the existing residence |
| September 17, 2025 | - Off-Street Parking Exception application submitted.                                                  |
| November 5, 2025   | - Project Deemed Complete.                                                                             |
| November 20 ,2025  | - North Fair Oaks Council Meeting.                                                                     |

## **DISCUSSION**

### **A. KEY ISSUES**

#### **1. Compliance with the General Plan/North Fair Oaks Community Plan**

##### **Urban Land Use Policies**

Policy 8.9 (*Designation of Existing Urban Communities*) of the General Plan identifies North Fair Oaks as an urban community, and the North Fair Oaks Community Plan has designated the land use density as Single-Family Residential. Policy 8.36 (*Uses*) seeks to allow uses in zoning districts that are consistent with the overall land use designation and to adopt the land use designations of the North Fair Oaks Community Plan.

The subject parcel is zoned R-1/S-73 (One-Family Residential / 5,000 sq. ft. minimum parcel size). The subject property is developed with a single-family residential development which is allowed in this zoning district. The proposed project would continue the single-family residential use of the parcel and does not introduce any new or incompatible uses.

Policy 8.40 (*Parking Regulations*) seeks to establish minimum on-site parking requirements and parking development standards to accommodate the parking needs of development, provide convenient and safe access, and prevent congestion of public streets.

Chapter 8.344 of the Zoning Regulations establishes the minimum parking requirements for development. The regulations require two-covered on-site parking spaces for each dwelling unit having two or more bedrooms. While this project seeks an exception to this provision, the Zoning Regulations provide an exception process for cases where compliance would result in practical difficulties and/or an unusual hardship.

##### **Chapter 3: Circulation and Parking**

Chapter 3 of the North Fair Oaks Community Plan provides in part, an overview of current and future parking needs and recommended parking management strategies for North Fair Oaks. Policy 5E seeks to modify parking policies to allow affordable housing development projects, minor expansions of single-family homes, transit-supportive development projects, and other uses where reduced parking demand can be demonstrated to qualify for further reduced parking requirements or exemptions per approval from the San Mateo County Current Planning Division.

The project proposes an interior remodel of and small addition to the existing residence. The project does not involve modifications to the detached garage and proposes a minor addition resulting in only minor changes to the exterior of the residence. The minor addition is located along the right/rear of the residence and is in line with the side of the house facing the detached garage. The area in which the detached garage is located is not sufficient to enlarge the garage. The Off-Street Parking Exception is intended to remedy the non-conforming situation as compliance with the current parking requirement (two-covered parking spaces) would not be practical given existing site conditions and proposed scope of work.

2. Compliance with the Zoning Regulations

a. S-73 Development Standards

The proposed project involves the remodel of and small addition to the existing residence, largely consisting of updates to the kitchen and family room, upgrades to finishes, window replacement, and conversion of the existing kitchen into a new bedroom with an attached bathroom. The project does include the minor addition of new square footage, a minor change to the rear setback, and lot coverage of the existing structure. There is no change in height to the existing residence. While the project does include minor alterations to the existing floor plan of the residence, the configuration remains largely the same. As mentioned previously, the off-street parking exception is required because the project proposes to create a new bedroom, and the current residence only has a one-car detached garage where two covered spaces are required. However, given the limited project scope and layout of the existing residence, the creation of an additional covered space would be impractical.

b. Parking Requirements

The proposed project includes the request to allow for continued use of a one-car garage, where two covered parking spaces are required. The project, as proposed, also includes the provision of one uncovered, off-street parking space located in the front yard area of the residence on the existing driveway.

Section 8.344.030 of the County's Zoning Regulations defines the number of parking spaces required for development. As mentioned previously, the regulations require that, for each dwelling unit having two or more bedrooms, two off-street covered spaces are provided. The project proposes adding a third bedroom to the existing residence which triggers compliance with the parking requirements currently in effect. The existing residence has a detached one-car garage that was



constructed as part of the original residence. The applicants propose to continue the use of the oversized driveway on site to accommodate parking of at least one additional car off-street, albeit uncovered.

3. Compliance with Off-Street Parking Exception Findings

The granting of an Off-Street Parking Exception is subject to the following findings:

- a. **That the establishment, maintenance and/or conducting of the off-street parking facilities as proposed are as nearly in compliance with the requirements set forth in Section 8.344.030 of the Zoning Regulations as are reasonably possible.**

The project proposes to allow the continued use of an existing one-car detached garage, where two covered spaces are required for the proposed scope of work. Given the location of the existing structures on the property and in relation to the property lines, there is insufficient space to enlarge the garage to a conforming size/configuration. However, the oversized driveway provides one additional off-street space albeit uncovered and within the front yard area brings the project into substantial conformance with the Zoning Regulations.

- b. **That the establishment, maintenance and/or conducting of the use will not, under the circumstances of the particular case, be detrimental to the public welfare or injurious to property or improvements in said neighborhood.**

The project parcel is zoned and developed for single-family residential development. The proposed project is limited to the project parcel and does not propose a new use. The resulting development remains consistent with the Zoning Regulations and North Fair Oaks Community Plan. The project was reviewed in consultation with the Department of Public Works and received conditional approval. All neighbors within 300 feet of the subject property have been notified of the project. The notice period began on September 18, 2025, and ended on September 29, 2025. No comments were received. In addition, a notice of this meeting was sent to all neighbors, located within 300 feet of the project site. Therefore, the project involves no aspects that are detrimental to public welfare or injurious to property or improvement in said neighborhood.

**ATTACHMENTS**

- A. Location Map  
B. Plans



**COUNTY OF SAN MATEO - PLANNING AND BUILDING DEPARTMENT**

# **ATTACHMENT     A**









**COUNTY OF SAN MATEO - PLANNING AND BUILDING DEPARTMENT**

# **ATTACHMENT      B**





ZETTERQUIST RESIDENCE

630 12TH AVENUE  
MENLO PARK, CA

THOMAS  
WORKS A+D

1358 SIXTEENTH AVENUE  
SAN FRANCISCO, CALIFORNIA  
94122  
NICK@THOMAS-WORKS.COM  
415.602.0802

| ABBREVIATIONS |       |      |           |      |               |      |              | PROJECT STATISTICS   |   |                               |                | PROJECT DIRECTORY   |            |                                         |                | SHEET INDEX   | |
|---|
| L             | ANGLE | E.N. | EDGE NAIL | PERP | PERPENDICULAR | TOT  | TOTAL        | <div><div><div>BUILDING STATISTICS:</div><div>PROJECT LOCATION: 630 12TH AVE<br/>MENLO PARK, CA 94025<br/>060124160</div><div>PARCEL #: R-1 / S73 (FAIR OAKS)</div><div>ZONING: 5,354 SQUARE FEET GROSS</div><div>LOT SIZE: V-B</div><div>CONSTRUCTION TYPE: R-3</div><div>OCCUPANCY GROUP: NO</div><div>SPRINKLERS: NO</div></div><div><div>FLOOR AREA STATISTICS:</div><div>(E) MAIN HOUSE: 1,189.0 S.F.</div><div>(E) GARAGE: 326.8 S.F.</div><div>TOTAL EXISTING FLOOR AREA: 1,498.3 S.F.</div><div>(E) FRONT PORCH: 52.6 S.F.</div><div>(N) CONSTRUCTION (FOOTPRINT EXPANSION): 81.1 S.F.</div><div>TOTAL PROPOSED FLOOR AREA: 1,596.9 S.F.</div><div>TOTAL PROPOSED LOT COVERAGE: 1,649.5 S.F.</div><div>MAX LOT COVERAGE: 2,677 S.F. (OK)</div></div><div><div>FIRE DEPARTMENT STATISTIC:</div><div>AREA NOT IN SCOPE: 978.4 S.F. (61.9%)</div></div></div> <div>APPLICABLE CODES</div> <div>CURRENT MUNICIPAL CODES</div> <div>2022 CALIFORNIA BUILDING CODE</div> <div>2022 CALIFORNIA MECHANICAL CODE</div> <div>2022 CALIFORNIA ELECTRICAL CODE</div> <div>2022 CALIFORNIA PLUMBING CODE</div> <div>2022 CALIFORNIA FIRE CODE</div> <div>2022 CALIFORNIA ENERGY CODE</div> <td>OWNERS:</td> <td>ERICA &amp; MADELEINE ZETTERQUIST</td> <td>(408) 981-9435</td> <td rowspan="20"><div><div><div>COVER SHEET</div><div>SU-1 SURVEY</div><div>BMP BEST MANAGEMENT PRACTICES</div></div><div><div>ARCHITECTURAL</div><div>A0.1 GENERAL NOTES</div><div>A0.2 SITE PLAN, DOOR AND WINDOW SCHEDULE</div><div>A2.0 EXISTING/DEMO FLOOR PLAN</div><div>A2.1 PROPOSED FLOOR PLAN</div><div>A2.2 ELECTRICAL &amp; LIGHTING PLAN</div><div>A5.1 EXTERIOR ELEVATIONS</div><div>A5.2 EXTERIOR ELEVATIONS &amp; SECTION</div><div>A8.1 DETAILS</div><div>T24-1 ENERGY CALCS</div><div>T24-2 ENERGY CALCS &amp; MANDATORY MEASURES</div><div>G8S-1 CA GREEN BUILDING STANDARDS</div><div>G8S-2 CA GREEN BUILDING STANDARDS</div></div><div><div>STRUCTURAL</div><div>S0.1 GENERAL NOTES AND SPECIFICATIONS</div><div>S1.1 TYPICAL CONCRETE DETAILS</div><div>S1.2 TYPICAL WOOD DETAILS</div><div>S1.3 TYPICAL WOOD DETAILS</div><div>S2.1 FIRST FLOOR FOUNDATION AND ROOF FRAMING PLANS</div><div>S4.1 DETAILS</div></div></div><td>ARCHITECT:</td><td>THOMAS WORKS A+D</td><td>(415) 602-0802</td><td rowspan="20"><div><div><div>RELOCATE (E) KITCHEN TO CREATE NEW PRIMARY BEDROOM. AN 81.1 S.F. ADDITION IS PROPOSED ON THE BACK OF THE HOUSE TO CREATE A NEW PRIMARY BATHROOM.</div><div>NOTE THAT IN THE DEMOLITION PLANS, AN UNPERMITTED BATHROOM AND CLOSET SHALL BE REMOVED.</div></div></div><td>STRUCTURAL</td><td>ZFA ENGINEERS</td><td>(415) 243-4091</td><td rowspan="20"><div><div><div>RELOCATE (E) KITCHEN TO CREATE NEW PRIMARY BEDROOM. AN 81.1 S.F. ADDITION IS PROPOSED ON THE BACK OF THE HOUSE TO CREATE A NEW PRIMARY BATHROOM.</div><div>NOTE THAT IN THE DEMOLITION PLANS, AN UNPERMITTED BATHROOM AND CLOSET SHALL BE REMOVED.</div></div></div><td>ENGINEER:</td><td>601 MONTGOMERY ST. STE 1450<br/>SAN FRANCISCO, CA 94111</td><td>JASONP@ZFA.COM</td><td rowspan="20"><div><div><div>RELOCATE (E) KITCHEN TO CREATE NEW PRIMARY BEDROOM. AN 81.1 S.F. ADDITION IS PROPOSED ON THE BACK OF THE HOUSE TO CREATE A NEW PRIMARY BATHROOM.</div><div>NOTE THAT IN THE DEMOLITION PLANS, AN UNPERMITTED BATHROOM AND CLOSET SHALL BE REMOVED.</div></div></div><td>ENERGY</td><td>ENERGY CALC. CO.</td><td>415-457-0990</td><td rowspan="20"><div><div><div>RELOCATE (E) KITCHEN TO CREATE NEW PRIMARY BEDROOM. AN 81.1 S.F. ADDITION IS PROPOSED ON THE BACK OF THE HOUSE TO CREATE A NEW PRIMARY BATHROOM.</div><div>NOTE THAT IN THE DEMOLITION PLANS, AN UNPERMITTED BATHROOM AND CLOSET SHALL BE REMOVED.</div></div></div><td>CALCULATIONS:</td><td>45 MITCHELL BLVD, SUITE 16<br/>SAN RAFAEL, CA 94903</td><td>JOBS@ENERGYCALCCO.COM</td><td rowspan="20"><div><div><div>RELOCATE (E) KITCHEN TO CREATE NEW PRIMARY BEDROOM. AN 81.1 S.F. ADDITION IS PROPOSED ON THE BACK OF THE HOUSE TO CREATE A NEW PRIMARY BATHROOM.</div><div>NOTE THAT IN THE DEMOLITION PLANS, AN UNPERMITTED BATHROOM AND CLOSET SHALL BE REMOVED.</div></div></div><tr><td>@</td><td>AT</td><td>EQ</td><td>EQUAL</td><td>PL</td><td>PLATE</td><td>T.P.</td><td>TOILET PAPER</td><td rowspan="20"><div><div><div>RELOCATE (E) KITCHEN TO CREATE NEW PRIMARY BEDROOM. AN 81.1 S.F. ADDITION IS PROPOSED ON THE BACK OF THE HOUSE TO CREATE A NEW PRIMARY BATHROOM.</div><div>NOTE THAT IN THE DEMOLITION PLANS, AN UNPERMITTED BATHROOM AND CLOSET SHALL BE REMOVED.</div></div></div><td>C</td><td>CENTERLINE</td><td>EQ X</td><td>EQUAL - MATCH DIMS WITH THE SAME LETTER</td><td>PLMG</td><td>PLUMBING</td><td>TYP</td><td>TYPICAL</td><td rowspan="20"><div><div><div>RELOCATE (E) KITCHEN TO CREATE NEW PRIMARY BEDROOM. AN 81.1 S.F. ADDITION IS PROPOSED ON THE BACK OF THE HOUSE TO CREATE A NEW PRIMARY BATHROOM.</div><div>NOTE THAT IN THE DEMOLITION PLANS, AN UNPERMITTED BATHROOM AND CLOSET SHALL BE REMOVED.</div></div></div><td>Ø</td><td>DIAMETER</td><td></td><td></td><td>PR</td><td>PAIR</td><td>UNFIN</td><td>UNFINISHED</td><td rowspan="20"><div><div><div>RELOCATE (E) KITCHEN TO CREATE NEW PRIMARY BEDROOM. AN 81.1 S.F. ADDITION IS PROPOSED ON THE BACK OF THE HOUSE TO CREATE A NEW PRIMARY BATHROOM.</div><div>NOTE THAT IN THE DEMOLITION PLANS, AN UNPERMITTED BATHROOM AND CLOSET SHALL BE REMOVED.</div></div></div><td>P</td><td>PROPERTY LINE</td><td>EQUIP</td><td>EQUIPMENT</td><td>P.T.</td><td>PRESSURE TREATED</td><td>UON</td><td>UNLESS OTHERWISE NOTED</td><td rowspan="20"><div><div><div>RELOCATE (E) KITCHEN TO CREATE NEW PRIMARY BEDROOM. AN 81.1 S.F. ADDITION IS PROPOSED ON THE BACK OF THE HOUSE TO CREATE A NEW PRIMARY BATHROOM.</div><div>NOTE THAT IN THE DEMOLITION PLANS, AN UNPERMITTED BATHROOM AND CLOSET SHALL BE REMOVED.</div></div></div><td>ABV</td><td>ABOVE</td><td>E.S.</td><td>EACH SIDE</td><td>PTD</td><td>PAINTED</td><td></td><td></td><td rowspan="20"><div><div><div>RELOCATE (E) KITCHEN TO CREATE NEW PRIMARY BEDROOM. AN 81.1 S.F. ADDITION IS PROPOSED ON THE BACK OF THE HOUSE TO CREATE A NEW PRIMARY BATHROOM.</div><div>NOTE THAT IN THE DEMOLITION PLANS, AN UNPERMITTED BATHROOM AND CLOSET SHALL BE REMOVED.</div></div></div><td>ADD'L</td><td>ADDITIONAL</td><td>EXT</td><td>EXTERIOR</td><td>PWD</td><td>PLYWOOD</td><td>VERT</td><td>VERTICAL</td><td rowspan="20"><div><div><div>RELOCATE (E) KITCHEN TO CREATE NEW PRIMARY BEDROOM. AN 81.1 S.F. ADDITION IS PROPOSED ON THE BACK OF THE HOUSE TO CREATE A NEW PRIMARY BATHROOM.</div><div>NOTE THAT IN THE DEMOLITION PLANS, AN UNPERMITTED BATHROOM AND CLOSET SHALL BE REMOVED.</div></div></div><td>ADJ</td><td>ADJACENT</td><td>FIN</td><td>FINISH</td><td>R</td><td>RISER</td><td>VIF</td><td>VERIFY IN FIELD</td><td rowspan="20"><div><div><div>RELOCATE (E) KITCHEN TO CREATE NEW PRIMARY BEDROOM. AN 81.1 S.F. ADDITION IS PROPOSED ON THE BACK OF THE HOUSE TO CREATE A NEW PRIMARY BATHROOM.</div><div>NOTE THAT IN THE DEMOLITION PLANS, AN UNPERMITTED BATHROOM AND CLOSET SHALL BE REMOVED.</div></div></div><td>AFF</td><td>ABOVE FINISH FLOOR</td><td>FLR</td><td>FLOOR</td><td>R.C.</td><td>REMOTE CONTROLLED</td><td>W</td><td>WIDE</td><td rowspan="20"><div><div><div>RELOCATE (E) KITCHEN TO CREATE NEW PRIMARY BEDROOM. AN 81.1 S.F. ADDITION IS PROPOSED ON THE BACK OF THE HOUSE TO CREATE A NEW PRIMARY BATHROOM.</div><div>NOTE THAT IN THE DEMOLITION PLANS, AN UNPERMITTED BATHROOM AND CLOSET SHALL BE REMOVED.</div></div></div><td>ALLOW.</td><td>ALLOWABLE</td><td>FLR'G</td><td>FLOORING</td><td>R&amp;S</td><td>ROD &amp; SHELF</td><td>WI</td><td>WITH</td><td rowspan="20"><div><div><div>RELOCATE (E) KITCHEN TO CREATE NEW PRIMARY BEDROOM. AN 81.1 S.F. ADDITION IS PROPOSED ON THE BACK OF THE HOUSE TO CREATE A NEW PRIMARY BATHROOM.</div><div>NOTE THAT IN THE DEMOLITION PLANS, AN UNPERMITTED BATHROOM AND CLOSET SHALL BE REMOVED.</div></div></div><td>ALT</td><td>ALTERNATE</td><td>FNDN</td><td>FOUNDATION</td><td>R.O.</td><td>ROUGH OPENING</td><td>W/D</td><td>WASHER/DRYER</td><td rowspan="20"><div><div><div>RELOCATE (E) KITCHEN TO CREATE NEW PRIMARY BEDROOM. AN 81.1 S.F. ADDITION IS PROPOSED ON THE BACK OF THE HOUSE TO CREATE A NEW PRIMARY BATHROOM.</div><div>NOTE THAT IN THE DEMOLITION PLANS, AN UNPERMITTED BATHROOM AND CLOSET SHALL BE REMOVED.</div></div></div><td>ALUM</td><td>ALUMINUM</td><td>FT</td><td>FEET</td><td>RAD</td><td>RADIUS</td><td>WD</td><td>WOOD</td><td rowspan="20"><div><div><div>RELOCATE (E) KITCHEN TO CREATE NEW PRIMARY BEDROOM. AN 81.1 S.F. ADDITION IS PROPOSED ON THE BACK OF THE HOUSE TO CREATE A NEW PRIMARY BATHROOM.</div><div>NOTE THAT IN THE DEMOLITION PLANS, AN UNPERMITTED BATHROOM AND CLOSET SHALL BE REMOVED.</div></div></div><td>AWN</td><td>AWNING</td><td>FTG</td><td>FOOTING</td><td>REF</td><td>REFERENCE</td><td>WH</td><td>WATER HEATER</td><td rowspan="20"><div><div><div>RELOCATE (E) KITCHEN TO CREATE NEW PRIMARY BEDROOM. AN 81.1 S.F. ADDITION IS PROPOSED ON THE BACK OF THE HOUSE TO CREATE A NEW PRIMARY BATHROOM.</div><div>NOTE THAT IN THE DEMOLITION PLANS, AN UNPERMITTED BATHROOM AND CLOSET SHALL BE REMOVED.</div></div></div><td>BD</td><td>BOARD</td><td>GAL</td><td>GALLON</td><td>REFR</td><td>REFRIGERATOR</td><td>W.O.</td><td>WHERE OCCURS</td><td rowspan="20"><div><div><div>RELOCATE (E) KITCHEN TO CREATE NEW PRIMARY BEDROOM. AN 81.1 S.F. ADDITION IS PROPOSED ON THE BACK OF THE HOUSE TO CREATE A NEW PRIMARY BATHROOM.</div><div>NOTE THAT IN THE DEMOLITION PLANS, AN UNPERMITTED BATHROOM AND CLOSET SHALL BE REMOVED.</div></div></div><td>BEL</td><td>BELOW</td><td>GALV</td><td>GALVANIZED</td><td>REMD</td><td>REMOVED</td><td>WP</td><td>WATERPROOF</td><td rowspan="20"><div><div><div>RELOCATE (E) KITCHEN TO CREATE NEW PRIMARY BEDROOM. AN 81.1 S.F. ADDITION IS PROPOSED ON THE BACK OF THE HOUSE TO CREATE A NEW PRIMARY BATHROOM.</div><div>NOTE THAT IN THE DEMOLITION PLANS, AN UNPERMITTED BATHROOM AND CLOSET SHALL BE REMOVED.</div></div></div><td>BFF</td><td>BELOW FINISH FLOOR</td><td>G.B.</td><td>GRAB BAR</td><td>REQ'D</td><td>REQUIRED</td><td>WWF</td><td>WELDED WIRE FABRIC</td><td rowspan="20"><div><div><div>RELOCATE (E) KITCHEN TO CREATE NEW PRIMARY BEDROOM. AN 81.1 S.F. ADDITION IS PROPOSED ON THE BACK OF THE HOUSE TO CREATE A NEW PRIMARY BATHROOM.</div><div>NOTE THAT IN THE DEMOLITION PLANS, AN UNPERMITTED BATHROOM AND CLOSET SHALL BE REMOVED.</div></div></div><td>BLDG</td><td>BUILDING</td><td>GWB</td><td>GYPSUM WALL BOARD</td><td>RET'G</td><td>RETAINING</td><td></td><td></td><td rowspan="20"><div><div><div>RELOCATE (E) KITCHEN TO CREATE NEW PRIMARY BEDROOM. AN 81.1 S.F. ADDITION IS PROPOSED ON THE BACK OF THE HOUSE TO CREATE A NEW PRIMARY BATHROOM.</div><div>NOTE THAT IN THE DEMOLITION PLANS, AN UNPERMITTED BATHROOM AND CLOSET SHALL BE REMOVED.</div></div></div><td>BLKG</td><td>BLOCKING</td><td>GYP</td><td>GYPSUM</td><td>S.A.D</td><td>SEE ARCHITECTURAL</td><td></td><td></td><td rowspan="20"><div><div><div>RELOCATE (E) KITCHEN TO CREATE NEW PRIMARY BEDROOM. AN 81.1 S.F. ADDITION IS PROPOSED ON THE BACK OF THE HOUSE TO CREATE A NEW PRIMARY BATHROOM.</div><div>NOTE THAT IN THE DEMOLITION PLANS, AN UNPERMITTED BATHROOM AND CLOSET SHALL BE REMOVED.</div></div></div><td>BOT</td><td>BOTTOM</td><td>H</td><td>HIGH</td><td>SCH</td><td>SCHEDULE</td><td></td><td></td><td rowspan="20"><div><div><div>RELOCATE (E) KITCHEN TO CREATE NEW PRIMARY BEDROOM. AN 81.1 S.F. ADDITION IS PROPOSED ON THE BACK OF THE HOUSE TO CREATE A NEW PRIMARY BATHROOM.</div><div>NOTE THAT IN THE DEMOLITION PLANS, AN UNPERMITTED BATHROOM AND CLOSET SHALL BE REMOVED.</div></div></div><td>B.O.</td><td>BOTTOM OF</td><td>H.B.</td><td>HOSE BIB</td><td>S.E.D</td><td>SEE ELECTRICAL</td><td></td><td></td><td rowspan="20"><div><div><div>RELOCATE (E) KITCHEN TO CREATE NEW PRIMARY BEDROOM. AN 81.1 S.F. ADDITION IS PROPOSED ON THE BACK OF THE HOUSE TO CREATE A NEW PRIMARY BATHROOM.</div><div>NOTE THAT IN THE DEMOLITION PLANS, AN UNPERMITTED BATHROOM AND CLOSET SHALL BE REMOVED.</div></div></div><td>BTW</td><td>BETWEEN</td><td>HD</td><td>HOLDDOWN</td><td></td><td>DRAWINGS</td><td></td><td></td><td rowspan="20"><div><div><div>RELOCATE (E) KITCHEN TO CREATE NEW PRIMARY BEDROOM. AN 81.1 S.F. ADDITION IS PROPOSED ON THE BACK OF THE HOUSE TO CREATE A NEW PRIMARY BATHROOM.</div><div>NOTE THAT IN THE DEMOLITION PLANS, AN UNPERMITTED BATHROOM AND CLOSET SHALL BE REMOVED.</div></div></div><td>CAB</td><td>CABINET</td><td>HDWR</td><td>HARDWARE</td><td>SF</td><td>SQUARE FEET</td><td></td><td></td><td rowspan="20"><div><div><div>RELOCATE (E) KITCHEN TO CREATE NEW PRIMARY BEDROOM. AN 81.1 S.F. ADDITION IS PROPOSED ON THE BACK OF THE HOUSE TO CREATE A NEW PRIMARY BATHROOM.</div><div>NOTE THAT IN THE DEMOLITION PLANS, AN UNPERMITTED BATHROOM AND CLOSET SHALL BE REMOVED.</div></div></div><td>CLO</td><td>CLOSET</td><td>HORZ</td><td>HORIZONTAL</td><td>SHLV</td><td>SHELF</td><td></td><td></td><td rowspan="20"><div><div><div>RELOCATE (E) KITCHEN TO CREATE NEW PRIMARY BEDROOM. AN 81.1 S.F. ADDITION IS PROPOSED ON THE BACK OF THE HOUSE TO CREATE A NEW PRIMARY BATHROOM.</div><div>NOTE THAT IN THE DEMOLITION PLANS, AN UNPERMITTED BATHROOM AND CLOSET SHALL BE REMOVED.</div></div></div><td>CLG</td><td>CEILING</td><td>HR</td><td>HOUR</td><td>SHR</td><td>SHOWER</td><td></td><td></td><td rowspan="20"><div><div><div>RELOCATE (E) KITCHEN TO CREATE NEW PRIMARY BEDROOM. AN 81.1 S.F. ADDITION IS PROPOSED ON THE BACK OF THE HOUSE TO CREATE A NEW PRIMARY BATHROOM.</div><div>NOTE THAT IN THE DEMOLITION PLANS, AN UNPERMITTED BATHROOM AND CLOSET SHALL BE REMOVED.</div></div></div><td>COL</td><td>COLUMN</td><td>HT</td><td>HEIGHT</td><td>SHT</td><td>SHEET</td><td></td><td></td><td rowspan="20"><div><div><div>RELOCATE (E) KITCHEN TO CREATE NEW PRIMARY BEDROOM. AN 81.1 S.F. ADDITION IS PROPOSED ON THE BACK OF THE HOUSE TO CREATE A NEW PRIMARY BATHROOM.</div><div>NOTE THAT IN THE DEMOLITION PLANS, AN UNPERMITTED BATHROOM AND CLOSET SHALL BE REMOVED.</div></div></div><td>CONC</td><td>CONCRETE</td><td>HW</td><td>HOT WATER</td><td>SHT MTL</td><td>SHEET METAL</td><td></td><td></td><td rowspan="20"><div><div><div>RELOCATE (E) KITCHEN TO CREATE NEW PRIMARY BEDROOM. AN 81.1 S.F. ADDITION IS PROPOSED ON THE BACK OF THE HOUSE TO CREATE A NEW PRIMARY BATHROOM.</div><div>NOTE THAT IN THE DEMOLITION PLANS, AN UNPERMITTED BATHROOM AND CLOSET SHALL BE REMOVED.</div></div></div><td>CONT</td><td>CONTINUOUS</td><td>IN</td><td>INCHES</td><td>SI</td><td>SQUARE INCHES</td><td></td><td></td><td rowspan="20"><div><div><div>RELOCATE (E) KITCHEN TO CREATE NEW PRIMARY BEDROOM. AN 81.1 S.F. ADDITION IS PROPOSED ON THE BACK OF THE HOUSE TO CREATE A NEW PRIMARY BATHROOM.</div><div>NOTE THAT IN THE DEMOLITION PLANS, AN UNPERMITTED BATHROOM AND CLOSET SHALL BE REMOVED.</div></div></div><td>CLR</td><td>CLEAR</td><td>INCL</td><td>INCLUDING</td><td>SIM</td><td>SIMILAR</td><td></td><td></td><td rowspan="20"><div><div><div>RELOCATE (E) KITCHEN TO CREATE NEW PRIMARY BEDROOM. AN 81.1 S.F. ADDITION IS PROPOSED ON THE BACK OF THE HOUSE TO CREATE A NEW PRIMARY BATHROOM.</div><div>NOTE THAT IN THE DEMOLITION PLANS, AN UNPERMITTED BATHROOM AND CLOSET SHALL BE REMOVED.</div></div></div><td>CAS</td><td>CASEMENT</td><td>L</td><td>LONG</td><td>S.L.D.</td><td>SEE LANDSCAPE</td><td></td><td></td><td rowspan="20"><div><div><div>RELOCATE (E) KITCHEN TO CREATE NEW PRIMARY BEDROOM. AN 81.1 S.F. ADDITION IS PROPOSED ON THE BACK OF THE HOUSE TO CREATE A NEW PRIMARY BATHROOM.</div><div>NOTE THAT IN THE DEMOLITION PLANS, AN UNPERMITTED BATHROOM AND CLOSET SHALL BE REMOVED.</div></div></div><td>CVR</td><td>COVER</td><td>MAX</td><td>MAXIMUM</td><td>DRAWINGS</td><td></td><td></td><td></td><td rowspan="20"><div><div><div>RELOCATE (E) KITCHEN TO CREATE NEW PRIMARY BEDROOM. AN 81.1 S.F. ADDITION IS PROPOSED ON THE BACK OF THE HOUSE TO CREATE A NEW PRIMARY BATHROOM.</div><div>NOTE THAT IN THE DEMOLITION PLANS, AN UNPERMITTED BATHROOM AND CLOSET SHALL BE REMOVED.</div></div></div><td>d</td><td>PENNY</td><td>MECH</td><td>MECHANICAL</td><td>MFR</td><td>MANUFACTURER</td><td></td><td></td><td rowspan="20"><div><div><div>RELOCATE (E) KITCHEN TO CREATE NEW PRIMARY BEDROOM. AN 81.1 S.F. ADDITION IS PROPOSED ON THE BACK OF THE HOUSE TO CREATE A NEW PRIMARY BATHROOM.</div><div>NOTE THAT IN THE DEMOLITION PLANS, AN UNPERMITTED BATHROOM AND CLOSET SHALL BE REMOVED.</div></div></div><td>D</td><td>DEEP</td><td>MIN</td><td>MINIMUM</td><td>S.M.D.</td><td>SEE MECHANICAL</td><td></td><td></td><td rowspan="20"><div><div><div>RELOCATE (E) KITCHEN TO CREATE NEW PRIMARY BEDROOM. AN 81.1 S.F. ADDITION IS PROPOSED ON THE BACK OF THE HOUSE TO CREATE A NEW PRIMARY BATHROOM.</div><div>NOTE THAT IN THE DEMOLITION PLANS, AN UNPERMITTED BATHROOM AND CLOSET SHALL BE REMOVED.</div></div></div><td>DBL</td><td>DOUBLE</td><td>MTL</td><td>METAL</td><td>SQ</td><td>SQUARE</td><td></td><td></td><td rowspan="20"><div><div><div>RELOCATE (E) KITCHEN TO CREATE NEW PRIMARY BEDROOM. AN 81.1 S.F. ADDITION IS PROPOSED ON THE BACK OF THE HOUSE TO CREATE A NEW PRIMARY BATHROOM.</div><div>NOTE THAT IN THE DEMOLITION PLANS, AN UNPERMITTED BATHROOM AND CLOSET SHALL BE REMOVED.</div></div></div><td>DET</td><td>DETAIL</td><td>(N)</td><td>NEW</td><td>STD</td><td>STAINLESS STEEL</td><td></td><td></td><td rowspan="20"><div><div><div>RELOCATE (E) KITCHEN TO CREATE NEW PRIMARY BEDROOM. AN 81.1 S.F. ADDITION IS PROPOSED ON THE BACK OF THE HOUSE TO CREATE A NEW PRIMARY BATHROOM.</div><div>NOTE THAT IN THE DEMOLITION PLANS, AN UNPERMITTED BATHROOM AND CLOSET SHALL BE REMOVED.</div></div></div><td>D.H.</td><td>DOUBLE HUNG</td><td>N.W.</td><td>NOT APPLICABLE</td><td>S.S.D.</td><td>SEE STRUCTURAL</td><td></td><td></td><td rowspan="20"><div><div><div>RELOCATE (E) KITCHEN TO CREATE NEW PRIMARY BEDROOM. AN 81.1 S.F. ADDITION IS PROPOSED ON THE BACK OF THE HOUSE TO CREATE A NEW PRIMARY BATHROOM.</div><div>NOTE THAT IN THE DEMOLITION PLANS, AN UNPERMITTED BATHROOM AND CLOSET SHALL BE REMOVED.</div></div></div><td>DIA</td><td>DIAMETER</td><td>N.I.C</td><td>NOT IN CONTRACT</td><td>DRAWINGS</td><td></td><td></td><td></td><td rowspan="20"><div><div><div>RELOCATE (E) KITCHEN TO CREATE NEW PRIMARY BEDROOM. AN 81.1 S.F. ADDITION IS PROPOSED ON THE BACK OF THE HOUSE TO CREATE A NEW PRIMARY BATHROOM.</div><div>NOTE THAT IN THE DEMOLITION PLANS, AN UNPERMITTED BATHROOM AND CLOSET SHALL BE REMOVED.</div></div></div><td>DIAG</td><td>DIAGONAL</td><td>NO</td><td>NUMBER</td><td>STD</td><td>STANDARD</td><td></td><td></td><td rowspan="20"><div><div><div>RELOCATE (E) KITCHEN TO CREATE NEW PRIMARY BEDROOM. AN 81.1 S.F. ADDITION IS PROPOSED ON THE BACK OF THE HOUSE TO CREATE A NEW PRIMARY BATHROOM.</div><div>NOTE THAT IN THE DEMOLITION PLANS, AN UNPERMITTED BATHROOM AND CLOSET SHALL BE REMOVED.</div></div></div><td>DIM</td><td>DIMENSION</td><td>NTS</td><td>NOT TO SCALE</td><td>S.W.</td><td>SHEAR WALL</td><td></td><td></td><td rowspan="20"><div><div><div>RELOCATE (E) KITCHEN TO CREATE NEW PRIMARY BEDROOM. AN 81.1 S.F. ADDITION IS PROPOSED ON THE BACK OF THE HOUSE TO CREATE A NEW PRIMARY BATHROOM.</div><div>NOTE THAT IN THE DEMOLITION PLANS, AN UNPERMITTED BATHROOM AND CLOSET SHALL BE REMOVED.</div></div></div><td>DN</td><td>DOWN</td><td>OC</td><td>ON CENTER</td><td>T</td><td>TREAD</td><td></td><td></td><td rowspan="20"><div><div><div>RELOCATE (E) KITCHEN TO CREATE NEW PRIMARY BEDROOM. AN 81.1 S.F. ADDITION IS PROPOSED ON THE BACK OF THE HOUSE TO CREATE A NEW PRIMARY BATHROOM.</div><div>NOTE THAT IN THE DEMOLITION PLANS, AN UNPERMITTED BATHROOM AND CLOSET SHALL BE REMOVED.</div></div></div><td>DS</td><td>DOWNSPOUT</td><td>OPG</td><td>OPENING</td><td>T.B.</td><td>TOP &amp; BOTTOM</td><td></td><td></td><td rowspan="20"><div><div><div>RELOCATE (E) KITCHEN TO CREATE NEW PRIMARY BEDROOM. AN 81.1 S.F. ADDITION IS PROPOSED ON THE BACK OF THE HOUSE TO CREATE A NEW PRIMARY BATHROOM.</div><div>NOTE THAT IN THE DEMOLITION PLANS, AN UNPERMITTED BATHROOM AND CLOSET SHALL BE REMOVED.</div></div></div><td>DW</td><td>DISHWASHER</td><td>OPP</td><td>OPPOSITE</td><td>T&amp;G</td><td>TONGUE &amp; GROOVE</td><td></td><td></td><td rowspan="20"><div><div><div>RELOCATE (E) KITCHEN TO CREATE NEW PRIMARY BEDROOM. AN 81.1 S.F. ADDITION IS PROPOSED ON THE BACK OF THE HOUSE TO CREATE A NEW PRIMARY BATHROOM.</div><div>NOTE THAT IN THE DEMOLITION PLANS, AN UNPERMITTED BATHROOM AND CLOSET SHALL BE REMOVED.</div></div></div><td>(E)</td><td>EXISTING</td><td>PC</td><td>PIECE</td><td>T.B.</td><td>TOWEL BAR</td><td></td><td></td><td rowspan="20"><div><div><div>RELOCATE (E) KITCHEN TO CREATE NEW PRIMARY BEDROOM. AN 81.1 S.F. ADDITION IS PROPOSED ON THE BACK OF THE HOUSE TO CREATE A NEW PRIMARY BATHROOM.</div><div>NOTE THAT IN THE DEMOLITION PLANS, AN UNPERMITTED BATHROOM AND CLOSET SHALL BE REMOVED.</div></div></div><td>ELEC</td><td>ELECTRICAL</td><td>PERF</td><td>PERFORATED</td><td>T.O.</td><td>TOP OF</td><td></td><td></td><td rowspan="20"><div><div><div>RELOCATE (E) KITCHEN TO CREATE NEW PRIMARY BEDROOM. AN 81.1 S.F. ADDITION IS PROPOSED ON THE BACK OF THE HOUSE TO CREATE A NEW PRIMARY BATHROOM.</div><div>NOTE THAT IN THE DEMOLITION PLANS, AN UNPERMITTED BATHROOM AND CLOSET SHALL BE REMOVED.</div></div></div><td>ELEV</td><td>ELEVATION</td><td></td><td></td><td></td><td></td><td></td><td></td><td rowspan="20"><div><div><div>RELOCATE (E) KITCHEN TO CREATE NEW PRIMARY BEDROOM. AN 81.1 S.F. ADDITION IS PROPOSED ON THE BACK OF THE HOUSE TO CREATE A NEW PRIMARY BATHROOM.</div><div>NOTE THAT IN THE DEMOLITION PLANS, AN UNPERMITTED BATHROOM AND CLOSET SHALL BE REMOVED.</div></div></div><div><div><div>RELOCATE (E) KITCHEN TO CREATE NEW PRIMARY BEDROOM. AN 81.1 S.F. ADDITION IS PROPOSED ON THE BACK OF THE HOUSE TO CREATE A NEW PRIMARY BATHROOM.</div><div></div></div></div></td></td></td></td></td></td></td></td></td></td></td></td></td></td></td></td></td></td></td></td></td></td></td></td></td></td></td></td></td></td></td></td></td></td></td></td></td></td></td></td></td></td></td></tr></td></td></td></td></td></td> | OWNERS:   | ERICA & MADELEINE ZETTERQUIST | (408) 981-9435 | <div><div><div>COVER SHEET</div><div>SU-1 SURVEY</div><div>BMP BEST MANAGEMENT PRACTICES</div></div><div><div>ARCHITECTURAL</div><div>A0.1 GENERAL NOTES</div><div>A0.2 SITE PLAN, DOOR AND WINDOW SCHEDULE</div><div>A2.0 EXISTING/DEMO FLOOR PLAN</div><div>A2.1 PROPOSED FLOOR PLAN</div><div>A2.2 ELECTRICAL &amp; LIGHTING PLAN</div><div>A5.1 EXTERIOR ELEVATIONS</div><div>A5.2 EXTERIOR ELEVATIONS &amp; SECTION</div><div>A8.1 DETAILS</div><div>T24-1 ENERGY CALCS</div><div>T24-2 ENERGY CALCS &amp; MANDATORY MEASURES</div><div>G8S-1 CA GREEN BUILDING STANDARDS</div><div>G8S-2 CA GREEN BUILDING STANDARDS</div></div><div><div>STRUCTURAL</div><div>S0.1 GENERAL NOTES AND SPECIFICATIONS</div><div>S1.1 TYPICAL CONCRETE DETAILS</div><div>S1.2 TYPICAL WOOD DETAILS</div><div>S1.3 TYPICAL WOOD DETAILS</div><div>S2.1 FIRST FLOOR FOUNDATION AND ROOF FRAMING PLANS</div><div>S4.1 DETAILS</div></div></div> <td>ARCHITECT:</td> <td>THOMAS WORKS A+D</td> <td>(415) 602-0802</td> <td rowspan="20"><div><div><div>RELOCATE (E) KITCHEN TO CREATE NEW PRIMARY BEDROOM. AN 81.1 S.F. ADDITION IS PROPOSED ON THE BACK OF THE HOUSE TO CREATE A NEW PRIMARY BATHROOM.</div><div>NOTE THAT IN THE DEMOLITION PLANS, AN UNPERMITTED BATHROOM AND CLOSET SHALL BE REMOVED.</div></div></div><td>STRUCTURAL</td><td>ZFA ENGINEERS</td><td>(415) 243-4091</td><td rowspan="20"><div><div><div>RELOCATE (E) KITCHEN TO CREATE NEW PRIMARY BEDROOM. AN 81.1 S.F. ADDITION IS PROPOSED ON THE BACK OF THE HOUSE TO CREATE A NEW PRIMARY BATHROOM.</div><div>NOTE THAT IN THE DEMOLITION PLANS, AN UNPERMITTED BATHROOM AND CLOSET SHALL BE REMOVED.</div></div></div><td>ENGINEER:</td><td>601 MONTGOMERY ST. STE 1450<br/>SAN FRANCISCO, CA 94111</td><td>JASONP@ZFA.COM</td><td rowspan="20"><div><div><div>RELOCATE (E) KITCHEN TO CREATE NEW PRIMARY BEDROOM. AN 81.1 S.F. ADDITION IS PROPOSED ON THE BACK OF THE HOUSE TO CREATE A NEW PRIMARY BATHROOM.</div><div>NOTE THAT IN THE DEMOLITION PLANS, AN UNPERMITTED BATHROOM AND CLOSET SHALL BE REMOVED.</div></div></div><td>ENERGY</td><td>ENERGY CALC. CO.</td><td>415-457-0990</td><td rowspan="20"><div><div><div>RELOCATE (E) KITCHEN TO CREATE NEW PRIMARY BEDROOM. AN 81.1 S.F. ADDITION IS PROPOSED ON THE BACK OF THE HOUSE TO CREATE A NEW PRIMARY BATHROOM.</div><div>NOTE THAT IN THE DEMOLITION PLANS, AN UNPERMITTED BATHROOM AND CLOSET SHALL BE REMOVED.</div></div></div><td>CALCULATIONS:</td><td>45 MITCHELL BLVD, SUITE 16<br/>SAN RAFAEL, CA 94903</td><td>JOBS@ENERGYCALCCO.COM</td><td rowspan="20"><div><div><div>RELOCATE (E) KITCHEN TO CREATE NEW PRIMARY BEDROOM. AN 81.1 S.F. ADDITION IS PROPOSED ON THE BACK OF THE HOUSE TO CREATE A NEW PRIMARY BATHROOM.</div><div>NOTE THAT IN THE DEMOLITION PLANS, AN UNPERMITTED BATHROOM AND CLOSET SHALL BE REMOVED.</div></div></div><tr><td>@</td><td>AT</td><td>EQ</td><td>EQUAL</td><td>PL</td><td>PLATE</td><td>T.P.</td><td>TOILET PAPER</td><td rowspan="20"><div><div><div>RELOCATE (E) KITCHEN TO CREATE NEW PRIMARY BEDROOM. AN 81.1 S.F. ADDITION IS PROPOSED ON THE BACK OF THE HOUSE TO CREATE A NEW PRIMARY BATHROOM.</div><div>NOTE THAT IN THE DEMOLITION PLANS, AN UNPERMITTED BATHROOM AND CLOSET SHALL BE REMOVED.</div></div></div><td>C</td><td>CENTERLINE</td><td>EQ X</td><td>EQUAL - MATCH DIMS WITH THE SAME LETTER</td><td>PLMG</td><td>PLUMBING</td><td>TYP</td><td>TYPICAL</td><td rowspan="20"><div><div><div>RELOCATE (E) KITCHEN TO CREATE NEW PRIMARY BEDROOM. AN 81.1 S.F. ADDITION IS PROPOSED ON THE BACK OF THE HOUSE TO CREATE A NEW PRIMARY BATHROOM.</div><div>NOTE THAT IN THE DEMOLITION PLANS, AN UNPERMITTED BATHROOM AND CLOSET SHALL BE REMOVED.</div></div></div><td>Ø</td><td>DIAMETER</td><td></td><td></td><td>PR</td><td>PAIR</td><td>UNFIN</td><td>UNFINISHED</td><td rowspan="20"><div><div><div>RELOCATE (E) KITCHEN TO CREATE NEW PRIMARY BEDROOM. AN 81.1 S.F. ADDITION IS PROPOSED ON THE BACK OF THE HOUSE TO CREATE A NEW PRIMARY BATHROOM.</div><div>NOTE THAT IN THE DEMOLITION PLANS, AN UNPERMITTED BATHROOM AND CLOSET SHALL BE REMOVED.</div></div></div><td>P</td><td>PROPERTY LINE</td><td>EQUIP</td><td>EQUIPMENT</td><td>P.T.</td><td>PRESSURE TREATED</td><td>UON</td><td>UNLESS OTHERWISE NOTED</td><td rowspan="20"><div><div><div>RELOCATE (E) KITCHEN TO CREATE NEW PRIMARY BEDROOM. AN 81.1 S.F. ADDITION IS PROPOSED ON THE BACK OF THE HOUSE TO CREATE A NEW PRIMARY BATHROOM.</div><div>NOTE THAT IN THE DEMOLITION PLANS, AN UNPERMITTED BATHROOM AND CLOSET SHALL BE REMOVED.</div></div></div><td>ABV</td><td>ABOVE</td><td>E.S.</td><td>EACH SIDE</td><td>PTD</td><td>PAINTED</td><td></td><td></td><td rowspan="20"><div><div><div>RELOCATE (E) KITCHEN TO CREATE NEW PRIMARY BEDROOM. AN 81.1 S.F. ADDITION IS PROPOSED ON THE BACK OF THE HOUSE TO CREATE A NEW PRIMARY BATHROOM.</div><div>NOTE THAT IN THE DEMOLITION PLANS, AN UNPERMITTED BATHROOM AND CLOSET SHALL BE REMOVED.</div></div></div><td>ADD'L</td><td>ADDITIONAL</td><td>EXT</td><td>EXTERIOR</td><td>PWD</td><td>PLYWOOD</td><td>VERT</td><td>VERTICAL</td><td rowspan="20"><div><div><div>RELOCATE (E) KITCHEN TO CREATE NEW PRIMARY BEDROOM. AN 81.1 S.F. ADDITION IS PROPOSED ON THE BACK OF THE HOUSE TO CREATE A NEW PRIMARY BATHROOM.</div><div>NOTE THAT IN THE DEMOLITION PLANS, AN UNPERMITTED BATHROOM AND CLOSET SHALL BE REMOVED.</div></div></div><td>ADJ</td><td>ADJACENT</td><td>FIN</td><td>FINISH</td><td>R</td><td>RISER</td><td>VIF</td><td>VERIFY IN FIELD</td><td rowspan="20"><div><div><div>RELOCATE (E) KITCHEN TO CREATE NEW PRIMARY BEDROOM. AN 81.1 S.F. ADDITION IS PROPOSED ON THE BACK OF THE HOUSE TO CREATE A NEW PRIMARY BATHROOM.</div><div>NOTE THAT IN THE DEMOLITION PLANS, AN UNPERMITTED BATHROOM AND CLOSET SHALL BE REMOVED.</div></div></div><td>AFF</td><td>ABOVE FINISH FLOOR</td><td>FLR</td><td>FLOOR</td><td>R.C.</td><td>REMOTE CONTROLLED</td><td>W</td><td>WIDE</td><td rowspan="20"><div><div><div>RELOCATE (E) KITCHEN TO CREATE NEW PRIMARY BEDROOM. AN 81.1 S.F. ADDITION IS PROPOSED ON THE BACK OF THE HOUSE TO CREATE A NEW PRIMARY BATHROOM.</div><div>NOTE THAT IN THE DEMOLITION PLANS, AN UNPERMITTED BATHROOM AND CLOSET SHALL BE REMOVED.</div></div></div><td>ALLOW.</td><td>ALLOWABLE</td><td>FLR'G</td><td>FLOORING</td><td>R&amp;S</td><td>ROD &amp; SHELF</td><td>WI</td><td>WITH</td><td rowspan="20"><div><div><div>RELOCATE (E) KITCHEN TO CREATE NEW PRIMARY BEDROOM. AN 81.1 S.F. ADDITION IS PROPOSED ON THE BACK OF THE HOUSE TO CREATE A NEW PRIMARY BATHROOM.</div><div>NOTE THAT IN THE DEMOLITION PLANS, AN UNPERMITTED BATHROOM AND CLOSET SHALL BE REMOVED.</div></div></div><td>ALT</td><td>ALTERNATE</td><td>FNDN</td><td>FOUNDATION</td><td>R.O.</td><td>ROUGH OPENING</td><td>W/D</td><td>WASHER/DRYER</td><td rowspan="20"><div><div><div>RELOCATE (E) KITCHEN TO CREATE NEW PRIMARY BEDROOM. AN 81.1 S.F. ADDITION IS PROPOSED ON THE BACK OF THE HOUSE TO CREATE A NEW PRIMARY BATHROOM.</div><div>NOTE THAT IN THE DEMOLITION PLANS, AN UNPERMITTED BATHROOM AND CLOSET SHALL BE REMOVED.</div></div></div><td>ALUM</td><td>ALUMINUM</td><td>FT</td><td>FEET</td><td>RAD</td><td>RADIUS</td><td>WD</td><td>WOOD</td><td rowspan="20"><div><div><div>RELOCATE (E) KITCHEN TO CREATE NEW PRIMARY BEDROOM. AN 81.1 S.F. ADDITION IS PROPOSED ON THE BACK OF THE HOUSE TO CREATE A NEW PRIMARY BATHROOM.</div><div>NOTE THAT IN THE DEMOLITION PLANS, AN UNPERMITTED BATHROOM AND CLOSET SHALL BE REMOVED.</div></div></div><td>AWN</td><td>AWNING</td><td>FTG</td><td>FOOTING</td><td>REF</td><td>REFERENCE</td><td>WH</td><td>WATER HEATER</td><td rowspan="20"><div><div><div>RELOCATE (E) KITCHEN TO CREATE NEW PRIMARY BEDROOM. AN 81.1 S.F. ADDITION IS PROPOSED ON THE BACK OF THE HOUSE TO CREATE A NEW PRIMARY BATHROOM.</div><div>NOTE THAT IN THE DEMOLITION PLANS, AN UNPERMITTED BATHROOM AND CLOSET SHALL BE REMOVED.</div></div></div><td>BD</td><td>BOARD</td><td>GAL</td><td>GALLON</td><td>REFR</td><td>REFRIGERATOR</td><td>W.O.</td><td>WHERE OCCURS</td><td rowspan="20"><div><div><div>RELOCATE (E) KITCHEN TO CREATE NEW PRIMARY BEDROOM. AN 81.1 S.F. ADDITION IS PROPOSED ON THE BACK OF THE HOUSE TO CREATE A NEW PRIMARY BATHROOM.</div><div>NOTE THAT IN THE DEMOLITION PLANS, AN UNPERMITTED BATHROOM AND CLOSET SHALL BE REMOVED.</div></div></div><td>BEL</td><td>BELOW</td><td>GALV</td><td>GALVANIZED</td><td>REMD</td><td>REMOVED</td><td>WP</td><td>WATERPROOF</td><td rowspan="20"><div><div><div>RELOCATE (E) KITCHEN TO CREATE NEW PRIMARY BEDROOM. AN 81.1 S.F. ADDITION IS PROPOSED ON THE BACK OF THE HOUSE TO CREATE A NEW PRIMARY BATHROOM.</div><div>NOTE THAT IN THE DEMOLITION PLANS, AN UNPERMITTED BATHROOM AND CLOSET SHALL BE REMOVED.</div></div></div><td>BFF</td><td>BELOW FINISH FLOOR</td><td>G.B.</td><td>GRAB BAR</td><td>REQ'D</td><td>REQUIRED</td><td>WWF</td><td>WELDED WIRE FABRIC</td><td rowspan="20"><div><div><div>RELOCATE (E) KITCHEN TO CREATE NEW PRIMARY BEDROOM. AN 81.1 S.F. ADDITION IS PROPOSED ON THE BACK OF THE HOUSE TO CREATE A NEW PRIMARY BATHROOM.</div><div>NOTE THAT IN THE DEMOLITION PLANS, AN UNPERMITTED BATHROOM AND CLOSET SHALL BE REMOVED.</div></div></div><td>BLDG</td><td>BUILDING</td><td>GWB</td><td>GYPSUM WALL BOARD</td><td>RET'G</td><td>RETAINING</td><td></td><td></td><td rowspan="20"><div><div><div>RELOCATE (E) KITCHEN TO CREATE NEW PRIMARY BEDROOM. AN 81.1 S.F. ADDITION IS PROPOSED ON THE BACK OF THE HOUSE TO CREATE A NEW PRIMARY BATHROOM.</div><div>NOTE THAT IN THE DEMOLITION PLANS, AN UNPERMITTED BATHROOM AND CLOSET SHALL BE REMOVED.</div></div></div><td>BLKG</td><td>BLOCKING</td><td>GYP</td><td>GYPSUM</td><td>S.A.D</td><td>SEE ARCHITECTURAL</td><td></td><td></td><td rowspan="20"><div><div><div>RELOCATE (E) KITCHEN TO CREATE NEW PRIMARY BEDROOM. AN 81.1 S.F. ADDITION IS PROPOSED ON THE BACK OF THE HOUSE TO CREATE A NEW PRIMARY BATHROOM.</div><div>NOTE THAT IN THE DEMOLITION PLANS, AN UNPERMITTED BATHROOM AND CLOSET SHALL BE REMOVED.</div></div></div><td>BOT</td><td>BOTTOM</td><td>H</td><td>HIGH</td><td>SCH</td><td>SCHEDULE</td><td></td><td></td><td rowspan="20"><div><div><div>RELOCATE (E) KITCHEN TO CREATE NEW PRIMARY BEDROOM. AN 81.1 S.F. ADDITION IS PROPOSED ON THE BACK OF THE HOUSE TO CREATE A NEW PRIMARY BATHROOM.</div><div>NOTE THAT IN THE DEMOLITION PLANS, AN UNPERMITTED BATHROOM AND CLOSET SHALL BE REMOVED.</div></div></div><td>B.O.</td><td>BOTTOM OF</td><td>H.B.</td><td>HOSE BIB</td><td>S.E.D</td><td>SEE ELECTRICAL</td><td></td><td></td><td rowspan="20"><div><div><div>RELOCATE (E) KITCHEN TO CREATE NEW PRIMARY BEDROOM. AN 81.1 S.F. ADDITION IS PROPOSED ON THE BACK OF THE HOUSE TO CREATE A NEW PRIMARY BATHROOM.</div><div>NOTE THAT IN THE DEMOLITION PLANS, AN UNPERMITTED BATHROOM AND CLOSET SHALL BE REMOVED.</div></div></div><td>BTW</td><td>BETWEEN</td><td>HD</td><td>HOLDDOWN</td><td></td><td>DRAWINGS</td><td></td><td></td><td rowspan="20"><div><div><div>RELOCATE (E) KITCHEN TO CREATE NEW PRIMARY BEDROOM. AN 81.1 S.F. ADDITION IS PROPOSED ON THE BACK OF THE HOUSE TO CREATE A NEW PRIMARY BATHROOM.</div><div>NOTE THAT IN THE DEMOLITION PLANS, AN UNPERMITTED BATHROOM AND CLOSET SHALL BE REMOVED.</div></div></div><td>CAB</td><td>CABINET</td><td>HDWR</td><td>HARDWARE</td><td>SF</td><td>SQUARE FEET</td><td></td><td></td><td rowspan="20"><div><div><div>RELOCATE (E) KITCHEN TO CREATE NEW PRIMARY BEDROOM. AN 81.1 S.F. ADDITION IS PROPOSED ON THE BACK OF THE HOUSE TO CREATE A NEW PRIMARY BATHROOM.</div><div>NOTE THAT IN THE DEMOLITION PLANS, AN UNPERMITTED BATHROOM AND CLOSET SHALL BE REMOVED.</div></div></div><td>CLO</td><td>CLOSET</td><td>HORZ</td><td>HORIZONTAL</td><td>SHLV</td><td>SHELF</td><td></td><td></td><td rowspan="20"><div><div><div>RELOCATE (E) KITCHEN TO CREATE NEW PRIMARY BEDROOM. AN 81.1 S.F. ADDITION IS PROPOSED ON THE BACK OF THE HOUSE TO CREATE A NEW PRIMARY BATHROOM.</div><div>NOTE THAT IN THE DEMOLITION PLANS, AN UNPERMITTED BATHROOM AND CLOSET SHALL BE REMOVED.</div></div></div><td>CLG</td><td>CEILING</td><td>HR</td><td>HOUR</td><td>SHR</td><td>SHOWER</td><td></td><td></td><td rowspan="20"><div><div><div>RELOCATE (E) KITCHEN TO CREATE NEW PRIMARY BEDROOM. AN 81.1 S.F. ADDITION IS PROPOSED ON THE BACK OF THE HOUSE TO CREATE A NEW PRIMARY BATHROOM.</div><div>NOTE THAT IN THE DEMOLITION PLANS, AN UNPERMITTED BATHROOM AND CLOSET SHALL BE REMOVED.</div></div></div><td>COL</td><td>COLUMN</td><td>HT</td><td>HEIGHT</td><td>SHT</td><td>SHEET</td><td></td><td></td><td rowspan="20"><div><div><div>RELOCATE (E) KITCHEN TO CREATE NEW PRIMARY BEDROOM. AN 81.1 S.F. ADDITION IS PROPOSED ON THE BACK OF THE HOUSE TO CREATE A NEW PRIMARY BATHROOM.</div><div>NOTE THAT IN THE DEMOLITION PLANS, AN UNPERMITTED BATHROOM AND CLOSET SHALL BE REMOVED.</div></div></div><td>CONC</td><td>CONCRETE</td><td>HW</td><td>HOT WATER</td><td>SHT MTL</td><td>SHEET METAL</td><td></td><td></td><td rowspan="20"><div><div><div>RELOCATE (E) KITCHEN TO CREATE NEW PRIMARY BEDROOM. AN 81.1 S.F. ADDITION IS PROPOSED ON THE BACK OF THE HOUSE TO CREATE A NEW PRIMARY BATHROOM.</div><div>NOTE THAT IN THE DEMOLITION PLANS, AN UNPERMITTED BATHROOM AND CLOSET SHALL BE REMOVED.</div></div></div><td>CONT</td><td>CONTINUOUS</td><td>IN</td><td>INCHES</td><td>SI</td><td>SQUARE INCHES</td><td></td><td></td><td rowspan="20"><div><div><div>RELOCATE (E) KITCHEN TO CREATE NEW PRIMARY BEDROOM. AN 81.1 S.F. ADDITION IS PROPOSED ON THE BACK OF THE HOUSE TO CREATE A NEW PRIMARY BATHROOM.</div><div>NOTE THAT IN THE DEMOLITION PLANS, AN UNPERMITTED BATHROOM AND CLOSET SHALL BE REMOVED.</div></div></div><td>CLR</td><td>CLEAR</td><td>INCL</td><td>INCLUDING</td><td>SIM</td><td>SIMILAR</td><td></td><td></td><td rowspan="20"><div><div><div>RELOCATE (E) KITCHEN TO CREATE NEW PRIMARY BEDROOM. AN 81.1 S.F. ADDITION IS PROPOSED ON THE BACK OF THE HOUSE TO CREATE A NEW PRIMARY BATHROOM.</div><div>NOTE THAT IN THE DEMOLITION PLANS, AN UNPERMITTED BATHROOM AND CLOSET SHALL BE REMOVED.</div></div></div><td>CAS</td><td>CASEMENT</td><td>L</td><td>LONG</td><td>S.L.D.</td><td>SEE LANDSCAPE</td><td></td><td></td><td rowspan="20"><div><div><div>RELOCATE (E) KITCHEN TO CREATE NEW PRIMARY BEDROOM. AN 81.1 S.F. ADDITION IS PROPOSED ON THE BACK OF THE HOUSE TO CREATE A NEW PRIMARY BATHROOM.</div><div>NOTE THAT IN THE DEMOLITION PLANS, AN UNPERMITTED BATHROOM AND CLOSET SHALL BE REMOVED.</div></div></div><td>CVR</td><td>COVER</td><td>MAX</td><td>MAXIMUM</td><td>DRAWINGS</td><td></td><td></td><td></td><td rowspan="20"><div><div><div>RELOCATE (E) KITCHEN TO CREATE NEW PRIMARY BEDROOM. AN 81.1 S.F. ADDITION IS PROPOSED ON THE BACK OF THE HOUSE TO CREATE A NEW PRIMARY BATHROOM.</div><div>NOTE THAT IN THE DEMOLITION PLANS, AN UNPERMITTED BATHROOM AND CLOSET SHALL BE REMOVED.</div></div></div><td>d</td><td>PENNY</td><td>MECH</td><td>MECHANICAL</td><td>MFR</td><td>MANUFACTURER</td><td></td><td></td><td rowspan="20"><div><div><div>RELOCATE (E) KITCHEN TO CREATE NEW PRIMARY BEDROOM. AN 81.1 S.F. ADDITION IS PROPOSED ON THE BACK OF THE HOUSE TO CREATE A NEW PRIMARY BATHROOM.</div><div>NOTE THAT IN THE DEMOLITION PLANS, AN UNPERMITTED BATHROOM AND CLOSET SHALL BE REMOVED.</div></div></div><td>D</td><td>DEEP</td><td>MIN</td><td>MINIMUM</td><td>S.M.D.</td><td>SEE MECHANICAL</td><td></td><td></td><td rowspan="20"><div><div><div>RELOCATE (E) KITCHEN TO CREATE NEW PRIMARY BEDROOM. AN 81.1 S.F. ADDITION IS PROPOSED ON THE BACK OF THE HOUSE TO CREATE A NEW PRIMARY BATHROOM.</div><div>NOTE THAT IN THE DEMOLITION PLANS, AN UNPERMITTED BATHROOM AND CLOSET SHALL BE REMOVED.</div></div></div><td>DBL</td><td>DOUBLE</td><td>MTL</td><td>METAL</td><td>SQ</td><td>SQUARE</td><td></td><td></td><td rowspan="20"><div><div><div>RELOCATE (E) KITCHEN TO CREATE NEW PRIMARY BEDROOM. AN 81.1 S.F. ADDITION IS PROPOSED ON THE BACK OF THE HOUSE TO CREATE A NEW PRIMARY BATHROOM.</div><div>NOTE THAT IN THE DEMOLITION PLANS, AN UNPERMITTED BATHROOM AND CLOSET SHALL BE REMOVED.</div></div></div><td>DET</td><td>DETAIL</td><td>(N)</td><td>NEW</td><td>STD</td><td>STAINLESS STEEL</td><td></td><td></td><td rowspan="20"><div><div><div>RELOCATE (E) KITCHEN TO CREATE NEW PRIMARY BEDROOM. AN 81.1 S.F. ADDITION IS PROPOSED ON THE BACK OF THE HOUSE TO CREATE A NEW PRIMARY BATHROOM.</div><div>NOTE THAT IN THE DEMOLITION PLANS, AN UNPERMITTED BATHROOM AND CLOSET SHALL BE REMOVED.</div></div></div><td>D.H.</td><td>DOUBLE HUNG</td><td>N.W.</td><td>NOT APPLICABLE</td><td>S.S.D.</td><td>SEE STRUCTURAL</td><td></td><td></td><td rowspan="20"><div><div><div>RELOCATE (E) KITCHEN TO CREATE NEW PRIMARY BEDROOM. AN 81.1 S.F. ADDITION IS PROPOSED ON THE BACK OF THE HOUSE TO CREATE A NEW PRIMARY BATHROOM.</div><div>NOTE THAT IN THE DEMOLITION PLANS, AN UNPERMITTED BATHROOM AND CLOSET SHALL BE REMOVED.</div></div></div><td>DIA</td><td>DIAMETER</td><td>N.I.C</td><td>NOT IN CONTRACT</td><td>DRAWINGS</td><td></td><td></td><td></td><td rowspan="20"><div><div><div>RELOCATE (E) KITCHEN TO CREATE NEW PRIMARY BEDROOM. AN 81.1 S.F. ADDITION IS PROPOSED ON THE BACK OF THE HOUSE TO CREATE A NEW PRIMARY BATHROOM.</div><div>NOTE THAT IN THE DEMOLITION PLANS, AN UNPERMITTED BATHROOM AND CLOSET SHALL BE REMOVED.</div></div></div><td>DIAG</td><td>DIAGONAL</td><td>NO</td><td>NUMBER</td><td>STD</td><td>STANDARD</td><td></td><td></td><td rowspan="20"><div><div><div>RELOCATE (E) KITCHEN TO CREATE NEW PRIMARY BEDROOM. AN 81.1 S.F. ADDITION IS PROPOSED ON THE BACK OF THE HOUSE TO CREATE A NEW PRIMARY BATHROOM.</div><div>NOTE THAT IN THE DEMOLITION PLANS, AN UNPERMITTED BATHROOM AND CLOSET SHALL BE REMOVED.</div></div></div><td>DIM</td><td>DIMENSION</td><td>NTS</td><td>NOT TO SCALE</td><td>S.W.</td><td>SHEAR WALL</td><td></td><td></td><td rowspan="20"><div><div><div>RELOCATE (E) KITCHEN TO CREATE NEW PRIMARY BEDROOM. AN 81.1 S.F. ADDITION IS PROPOSED ON THE BACK OF THE HOUSE TO CREATE A NEW PRIMARY BATHROOM.</div><div>NOTE THAT IN THE DEMOLITION PLANS, AN UNPERMITTED BATHROOM AND CLOSET SHALL BE REMOVED.</div></div></div><td>DN</td><td>DOWN</td><td>OC</td><td>ON CENTER</td><td>T</td><td>TREAD</td><td></td><td></td><td rowspan="20"><div><div><div>RELOCATE (E) KITCHEN TO CREATE NEW PRIMARY BEDROOM. AN 81.1 S.F. ADDITION IS PROPOSED ON THE BACK OF THE HOUSE TO CREATE A NEW PRIMARY BATHROOM.</div><div>NOTE THAT IN THE DEMOLITION PLANS, AN UNPERMITTED BATHROOM AND CLOSET SHALL BE REMOVED.</div></div></div><td>DS</td><td>DOWNSPOUT</td><td>OPG</td><td>OPENING</td><td>T.B.</td><td>TOP &amp; BOTTOM</td><td></td><td></td><td rowspan="20"><div><div><div>RELOCATE (E) KITCHEN TO CREATE NEW PRIMARY BEDROOM. AN 81.1 S.F. ADDITION IS PROPOSED ON THE BACK OF THE HOUSE TO CREATE A NEW PRIMARY BATHROOM.</div><div>NOTE THAT IN THE DEMOLITION PLANS, AN UNPERMITTED BATHROOM AND CLOSET SHALL BE REMOVED.</div></div></div><td>DW</td><td>DISHWASHER</td><td>OPP</td><td>OPPOSITE</td><td>T&amp;G</td><td>TONGUE &amp; GROOVE</td><td></td><td></td><td rowspan="20"><div><div><div>RELOCATE (E) KITCHEN TO CREATE NEW PRIMARY BEDROOM. AN 81.1 S.F. ADDITION IS PROPOSED ON THE BACK OF THE HOUSE TO CREATE A NEW PRIMARY BATHROOM.</div><div>NOTE THAT IN THE DEMOLITION PLANS, AN UNPERMITTED BATHROOM AND CLOSET SHALL BE REMOVED.</div></div></div><td>(E)</td><td>EXISTING</td><td>PC</td><td>PIECE</td><td>T.B.</td><td>TOWEL BAR</td><td></td><td></td><td rowspan="20"><div><div><div>RELOCATE (E) KITCHEN TO CREATE NEW PRIMARY BEDROOM. AN 81.1 S.F. ADDITION IS PROPOSED ON THE BACK OF THE HOUSE TO CREATE A NEW PRIMARY BATHROOM.</div><div>NOTE THAT IN THE DEMOLITION PLANS, AN UNPERMITTED BATHROOM AND CLOSET SHALL BE REMOVED.</div></div></div><td>ELEC</td><td>ELECTRICAL</td><td>PERF</td><td>PERFORATED</td><td>T.O.</td><td>TOP OF</td><td></td><td></td><td rowspan="20"><div><div><div>RELOCATE (E) KITCHEN TO CREATE NEW PRIMARY BEDROOM. AN 81.1 S.F. ADDITION IS PROPOSED ON THE BACK OF THE HOUSE TO CREATE A NEW PRIMARY BATHROOM.</div><div>NOTE THAT IN THE DEMOLITION PLANS, AN UNPERMITTED BATHROOM AND CLOSET SHALL BE REMOVED.</div></div></div><td>ELEV</td><td>ELEVATION</td><td></td><td></td><td></td><td></td><td></td><td></td><td rowspan="20"><div><div><div>RELOCATE (E) KITCHEN TO CREATE NEW PRIMARY BEDROOM. AN 81.1 S.F. ADDITION IS PROPOSED ON THE BACK OF THE HOUSE TO CREATE A NEW PRIMARY BATHROOM.</div><div>NOTE THAT IN THE DEMOLITION PLANS, AN UNPERMITTED BATHROOM AND CLOSET SHALL BE REMOVED.</div></div></div><div><div><div>RELOCATE (E) KITCHEN TO CREATE NEW PRIMARY BEDROOM. AN 81.1 S.F. ADDITION IS PROPOSED ON THE BACK OF THE HOUSE TO CREATE A NEW PRIMARY BATHROOM.</div><div></div></div></div></td></td></td></td></td></td></td></td></td></td></td></td></td></td></td></td></td></td></td></td></td></td></td></td></td></td></td></td></td></td></td></td></td></td></td></td></td></td></td></td></td></td></td></tr></td></td></td></td></td> | ARCHITECT: | THOMAS WORKS A+D                        | (415) 602-0802 | <div><div><div>RELOCATE (E) KITCHEN TO CREATE NEW PRIMARY BEDROOM. AN 81.1 S.F. ADDITION IS PROPOSED ON THE BACK OF THE HOUSE TO CREATE A NEW PRIMARY BATHROOM.</div><div>NOTE THAT IN THE DEMOLITION PLANS, AN UNPERMITTED BATHROOM AND CLOSET SHALL BE REMOVED.</div></div></div> <td>STRUCTURAL</td> <td>ZFA ENGINEERS</td> <td>(415) 243-4091</td> <td rowspan="20"><div><div><div>RELOCATE (E) KITCHEN TO CREATE NEW PRIMARY BEDROOM. AN 81.1 S.F. ADDITION IS PROPOSED ON THE BACK OF THE HOUSE TO CREATE A NEW PRIMARY BATHROOM.</div><div>NOTE THAT IN THE DEMOLITION PLANS, AN UNPERMITTED BATHROOM AND CLOSET SHALL BE REMOVED.</div></div></div><td>ENGINEER:</td><td>601 MONTGOMERY ST. STE 1450<br/>SAN FRANCISCO, CA 94111</td><td>JASONP@ZFA.COM</td><td rowspan="20"><div><div><div>RELOCATE (E) KITCHEN TO CREATE NEW PRIMARY BEDROOM. AN 81.1 S.F. ADDITION IS PROPOSED ON THE BACK OF THE HOUSE TO CREATE A NEW PRIMARY BATHROOM.</div><div>NOTE THAT IN THE DEMOLITION PLANS, AN UNPERMITTED BATHROOM AND CLOSET SHALL BE REMOVED.</div></div></div><td>ENERGY</td><td>ENERGY CALC. CO.</td><td>415-457-0990</td><td rowspan="20"><div><div><div>RELOCATE (E) KITCHEN TO CREATE NEW PRIMARY BEDROOM. AN 81.1 S.F. ADDITION IS PROPOSED ON THE BACK OF THE HOUSE TO CREATE A NEW PRIMARY BATHROOM.</div><div>NOTE THAT IN THE DEMOLITION PLANS, AN UNPERMITTED BATHROOM AND CLOSET SHALL BE REMOVED.</div></div></div><td>CALCULATIONS:</td><td>45 MITCHELL BLVD, SUITE 16<br/>SAN RAFAEL, CA 94903</td><td>JOBS@ENERGYCALCCO.COM</td><td rowspan="20"><div><div><div>RELOCATE (E) KITCHEN TO CREATE NEW PRIMARY BEDROOM. AN 81.1 S.F. ADDITION IS PROPOSED ON THE BACK OF THE HOUSE TO CREATE A NEW PRIMARY BATHROOM.</div><div>NOTE THAT IN THE DEMOLITION PLANS, AN UNPERMITTED BATHROOM AND CLOSET SHALL BE REMOVED.</div></div></div><tr><td>@</td><td>AT</td><td>EQ</td><td>EQUAL</td><td>PL</td><td>PLATE</td><td>T.P.</td><td>TOILET PAPER</td><td rowspan="20"><div><div><div>RELOCATE (E) KITCHEN TO CREATE NEW PRIMARY BEDROOM. AN 81.1 S.F. ADDITION IS PROPOSED ON THE BACK OF THE HOUSE TO CREATE A NEW PRIMARY BATHROOM.</div><div>NOTE THAT IN THE DEMOLITION PLANS, AN UNPERMITTED BATHROOM AND CLOSET SHALL BE REMOVED.</div></div></div><td>C</td><td>CENTERLINE</td><td>EQ X</td><td>EQUAL - MATCH DIMS WITH THE SAME LETTER</td><td>PLMG</td><td>PLUMBING</td><td>TYP</td><td>TYPICAL</td><td rowspan="20"><div><div><div>RELOCATE (E) KITCHEN TO CREATE NEW PRIMARY BEDROOM. AN 81.1 S.F. ADDITION IS PROPOSED ON THE BACK OF THE HOUSE TO CREATE A NEW PRIMARY BATHROOM.</div><div>NOTE THAT IN THE DEMOLITION PLANS, AN UNPERMITTED BATHROOM AND CLOSET SHALL BE REMOVED.</div></div></div><td>Ø</td><td>DIAMETER</td><td></td><td></td><td>PR</td><td>PAIR</td><td>UNFIN</td><td>UNFINISHED</td><td rowspan="20"><div><div><div>RELOCATE (E) KITCHEN TO CREATE NEW PRIMARY BEDROOM. AN 81.1 S.F. ADDITION IS PROPOSED ON THE BACK OF THE HOUSE TO CREATE A NEW PRIMARY BATHROOM.</div><div>NOTE THAT IN THE DEMOLITION PLANS, AN UNPERMITTED BATHROOM AND CLOSET SHALL BE REMOVED.</div></div></div><td>P</td><td>PROPERTY LINE</td><td>EQUIP</td><td>EQUIPMENT</td><td>P.T.</td><td>PRESSURE TREATED</td><td>UON</td><td>UNLESS OTHERWISE NOTED</td><td rowspan="20"><div><div><div>RELOCATE (E) KITCHEN TO CREATE NEW PRIMARY BEDROOM. AN 81.1 S.F. ADDITION IS PROPOSED ON THE BACK OF THE HOUSE TO CREATE A NEW PRIMARY BATHROOM.</div><div>NOTE THAT IN THE DEMOLITION PLANS, AN UNPERMITTED BATHROOM AND CLOSET SHALL BE REMOVED.</div></div></div><td>ABV</td><td>ABOVE</td><td>E.S.</td><td>EACH SIDE</td><td>PTD</td><td>PAINTED</td><td></td><td></td><td rowspan="20"><div><div><div>RELOCATE (E) KITCHEN TO CREATE NEW PRIMARY BEDROOM. AN 81.1 S.F. ADDITION IS PROPOSED ON THE BACK OF THE HOUSE TO CREATE A NEW PRIMARY BATHROOM.</div><div>NOTE THAT IN THE DEMOLITION PLANS, AN UNPERMITTED BATHROOM AND CLOSET SHALL BE REMOVED.</div></div></div><td>ADD'L</td><td>ADDITIONAL</td><td>EXT</td><td>EXTERIOR</td><td>PWD</td><td>PLYWOOD</td><td>VERT</td><td>VERTICAL</td><td rowspan="20"><div><div><div>RELOCATE (E) KITCHEN TO CREATE NEW PRIMARY BEDROOM. AN 81.1 S.F. ADDITION IS PROPOSED ON THE BACK OF THE HOUSE TO CREATE A NEW PRIMARY BATHROOM.</div><div>NOTE THAT IN THE DEMOLITION PLANS, AN UNPERMITTED BATHROOM AND CLOSET SHALL BE REMOVED.</div></div></div><td>ADJ</td><td>ADJACENT</td><td>FIN</td><td>FINISH</td><td>R</td><td>RISER</td><td>VIF</td><td>VERIFY IN FIELD</td><td rowspan="20"><div><div><div>RELOCATE (E) KITCHEN TO CREATE NEW PRIMARY BEDROOM. AN 81.1 S.F. ADDITION IS PROPOSED ON THE BACK OF THE HOUSE TO CREATE A NEW PRIMARY BATHROOM.</div><div>NOTE THAT IN THE DEMOLITION PLANS, AN UNPERMITTED BATHROOM AND CLOSET SHALL BE REMOVED.</div></div></div><td>AFF</td><td>ABOVE FINISH FLOOR</td><td>FLR</td><td>FLOOR</td><td>R.C.</td><td>REMOTE CONTROLLED</td><td>W</td><td>WIDE</td><td rowspan="20"><div><div><div>RELOCATE (E) KITCHEN TO CREATE NEW PRIMARY BEDROOM. AN 81.1 S.F. ADDITION IS PROPOSED ON THE BACK OF THE HOUSE TO CREATE A NEW PRIMARY BATHROOM.</div><div>NOTE THAT IN THE DEMOLITION PLANS, AN UNPERMITTED BATHROOM AND CLOSET SHALL BE REMOVED.</div></div></div><td>ALLOW.</td><td>ALLOWABLE</td><td>FLR'G</td><td>FLOORING</td><td>R&amp;S</td><td>ROD &amp; SHELF</td><td>WI</td><td>WITH</td><td rowspan="20"><div><div><div>RELOCATE (E) KITCHEN TO CREATE NEW PRIMARY BEDROOM. AN 81.1 S.F. ADDITION IS PROPOSED ON THE BACK OF THE HOUSE TO CREATE A NEW PRIMARY BATHROOM.</div><div>NOTE THAT IN THE DEMOLITION PLANS, AN UNPERMITTED BATHROOM AND CLOSET SHALL BE REMOVED.</div></div></div><td>ALT</td><td>ALTERNATE</td><td>FNDN</td><td>FOUNDATION</td><td>R.O.</td><td>ROUGH OPENING</td><td>W/D</td><td>WASHER/DRYER</td><td rowspan="20"><div><div><div>RELOCATE (E) KITCHEN TO CREATE NEW PRIMARY BEDROOM. AN 81.1 S.F. ADDITION IS PROPOSED ON THE BACK OF THE HOUSE TO CREATE A NEW PRIMARY BATHROOM.</div><div>NOTE THAT IN THE DEMOLITION PLANS, AN UNPERMITTED BATHROOM AND CLOSET SHALL BE REMOVED.</div></div></div><td>ALUM</td><td>ALUMINUM</td><td>FT</td><td>FEET</td><td>RAD</td><td>RADIUS</td><td>WD</td><td>WOOD</td><td rowspan="20"><div><div><div>RELOCATE (E) KITCHEN TO CREATE NEW PRIMARY BEDROOM. AN 81.1 S.F. ADDITION IS PROPOSED ON THE BACK OF THE HOUSE TO CREATE A NEW PRIMARY BATHROOM.</div><div>NOTE THAT IN THE DEMOLITION PLANS, AN UNPERMITTED BATHROOM AND CLOSET SHALL BE REMOVED.</div></div></div><td>AWN</td><td>AWNING</td><td>FTG</td><td>FOOTING</td><td>REF</td><td>REFERENCE</td><td>WH</td><td>WATER HEATER</td><td rowspan="20"><div><div><div>RELOCATE (E) KITCHEN TO CREATE NEW PRIMARY BEDROOM. AN 81.1 S.F. ADDITION IS PROPOSED ON THE BACK OF THE HOUSE TO CREATE A NEW PRIMARY BATHROOM.</div><div>NOTE THAT IN THE DEMOLITION PLANS, AN UNPERMITTED BATHROOM AND CLOSET SHALL BE REMOVED.</div></div></div><td>BD</td><td>BOARD</td><td>GAL</td><td>GALLON</td><td>REFR</td><td>REFRIGERATOR</td><td>W.O.</td><td>WHERE OCCURS</td><td rowspan="20"><div><div><div>RELOCATE (E) KITCHEN TO CREATE NEW PRIMARY BEDROOM. AN 81.1 S.F. ADDITION IS PROPOSED ON THE BACK OF THE HOUSE TO CREATE A NEW PRIMARY BATHROOM.</div><div>NOTE THAT IN THE DEMOLITION PLANS, AN UNPERMITTED BATHROOM AND CLOSET SHALL BE REMOVED.</div></div></div><td>BEL</td><td>BELOW</td><td>GALV</td><td>GALVANIZED</td><td>REMD</td><td>REMOVED</td><td>WP</td><td>WATERPROOF</td><td rowspan="20"><div><div><div>RELOCATE (E) KITCHEN TO CREATE NEW PRIMARY BEDROOM. AN 81.1 S.F. ADDITION IS PROPOSED ON THE BACK OF THE HOUSE TO CREATE A NEW PRIMARY BATHROOM.</div><div>NOTE THAT IN THE DEMOLITION PLANS, AN UNPERMITTED BATHROOM AND CLOSET SHALL BE REMOVED.</div></div></div><td>BFF</td><td>BELOW FINISH FLOOR</td><td>G.B.</td><td>GRAB BAR</td><td>REQ'D</td><td>REQUIRED</td><td>WWF</td><td>WELDED WIRE FABRIC</td><td rowspan="20"><div><div><div>RELOCATE (E) KITCHEN TO CREATE NEW PRIMARY BEDROOM. AN 81.1 S.F. ADDITION IS PROPOSED ON THE BACK OF THE HOUSE TO CREATE A NEW PRIMARY BATHROOM.</div><div>NOTE THAT IN THE DEMOLITION PLANS, AN UNPERMITTED BATHROOM AND CLOSET SHALL BE REMOVED.</div></div></div><td>BLDG</td><td>BUILDING</td><td>GWB</td><td>GYPSUM WALL BOARD</td><td>RET'G</td><td>RETAINING</td><td></td><td></td><td rowspan="20"><div><div><div>RELOCATE (E) KITCHEN TO CREATE NEW PRIMARY BEDROOM. AN 81.1 S.F. ADDITION IS PROPOSED ON THE BACK OF THE HOUSE TO CREATE A NEW PRIMARY BATHROOM.</div><div>NOTE THAT IN THE DEMOLITION PLANS, AN UNPERMITTED BATHROOM AND CLOSET SHALL BE REMOVED.</div></div></div><td>BLKG</td><td>BLOCKING</td><td>GYP</td><td>GYPSUM</td><td>S.A.D</td><td>SEE ARCHITECTURAL</td><td></td><td></td><td rowspan="20"><div><div><div>RELOCATE (E) KITCHEN TO CREATE NEW PRIMARY BEDROOM. AN 81.1 S.F. ADDITION IS PROPOSED ON THE BACK OF THE HOUSE TO CREATE A NEW PRIMARY BATHROOM.</div><div>NOTE THAT IN THE DEMOLITION PLANS, AN UNPERMITTED BATHROOM AND CLOSET SHALL BE REMOVED.</div></div></div><td>BOT</td><td>BOTTOM</td><td>H</td><td>HIGH</td><td>SCH</td><td>SCHEDULE</td><td></td><td></td><td rowspan="20"><div><div><div>RELOCATE (E) KITCHEN TO CREATE NEW PRIMARY BEDROOM. AN 81.1 S.F. ADDITION IS PROPOSED ON THE BACK OF THE HOUSE TO CREATE A NEW PRIMARY BATHROOM.</div><div>NOTE THAT IN THE DEMOLITION PLANS, AN UNPERMITTED BATHROOM AND CLOSET SHALL BE REMOVED.</div></div></div><td>B.O.</td><td>BOTTOM OF</td><td>H.B.</td><td>HOSE BIB</td><td>S.E.D</td><td>SEE ELECTRICAL</td><td></td><td></td><td rowspan="20"><div><div><div>RELOCATE (E) KITCHEN TO CREATE NEW PRIMARY BEDROOM. AN 81.1 S.F. ADDITION IS PROPOSED ON THE BACK OF THE HOUSE TO CREATE A NEW PRIMARY BATHROOM.</div><div>NOTE THAT IN THE DEMOLITION PLANS, AN UNPERMITTED BATHROOM AND CLOSET SHALL BE REMOVED.</div></div></div><td>BTW</td><td>BETWEEN</td><td>HD</td><td>HOLDDOWN</td><td></td><td>DRAWINGS</td><td></td><td></td><td rowspan="20"><div><div><div>RELOCATE (E) KITCHEN TO CREATE NEW PRIMARY BEDROOM. AN 81.1 S.F. ADDITION IS PROPOSED ON THE BACK OF THE HOUSE TO CREATE A NEW PRIMARY BATHROOM.</div><div>NOTE THAT IN THE DEMOLITION PLANS, AN UNPERMITTED BATHROOM AND CLOSET SHALL BE REMOVED.</div></div></div><td>CAB</td><td>CABINET</td><td>HDWR</td><td>HARDWARE</td><td>SF</td><td>SQUARE FEET</td><td></td><td></td><td rowspan="20"><div><div><div>RELOCATE (E) KITCHEN TO CREATE NEW PRIMARY BEDROOM. AN 81.1 S.F. ADDITION IS PROPOSED ON THE BACK OF THE HOUSE TO CREATE A NEW PRIMARY BATHROOM.</div><div>NOTE THAT IN THE DEMOLITION PLANS, AN UNPERMITTED BATHROOM AND CLOSET SHALL BE REMOVED.</div></div></div><td>CLO</td><td>CLOSET</td><td>HORZ</td><td>HORIZONTAL</td><td>SHLV</td><td>SHELF</td><td></td><td></td><td rowspan="20"><div><div><div>RELOCATE (E) KITCHEN TO CREATE NEW PRIMARY BEDROOM. AN 81.1 S.F. ADDITION IS PROPOSED ON THE BACK OF THE HOUSE TO CREATE A NEW PRIMARY BATHROOM.</div><div>NOTE THAT IN THE DEMOLITION PLANS, AN UNPERMITTED BATHROOM AND CLOSET SHALL BE REMOVED.</div></div></div><td>CLG</td><td>CEILING</td><td>HR</td><td>HOUR</td><td>SHR</td><td>SHOWER</td><td></td><td></td><td rowspan="20"><div><div><div>RELOCATE (E) KITCHEN TO CREATE NEW PRIMARY BEDROOM. AN 81.1 S.F. ADDITION IS PROPOSED ON THE BACK OF THE HOUSE TO CREATE A NEW PRIMARY BATHROOM.</div><div>NOTE THAT IN THE DEMOLITION PLANS, AN UNPERMITTED BATHROOM AND CLOSET SHALL BE REMOVED.</div></div></div><td>COL</td><td>COLUMN</td><td>HT</td><td>HEIGHT</td><td>SHT</td><td>SHEET</td><td></td><td></td><td rowspan="20"><div><div><div>RELOCATE (E) KITCHEN TO CREATE NEW PRIMARY BEDROOM. AN 81.1 S.F. ADDITION IS PROPOSED ON THE BACK OF THE HOUSE TO CREATE A NEW PRIMARY BATHROOM.</div><div>NOTE THAT IN THE DEMOLITION PLANS, AN UNPERMITTED BATHROOM AND CLOSET SHALL BE REMOVED.</div></div></div><td>CONC</td><td>CONCRETE</td><td>HW</td><td>HOT WATER</td><td>SHT MTL</td><td>SHEET METAL</td><td></td><td></td><td rowspan="20"><div><div><div>RELOCATE (E) KITCHEN TO CREATE NEW PRIMARY BEDROOM. AN 81.1 S.F. ADDITION IS PROPOSED ON THE BACK OF THE HOUSE TO CREATE A NEW PRIMARY BATHROOM.</div><div>NOTE THAT IN THE DEMOLITION PLANS, AN UNPERMITTED BATHROOM AND CLOSET SHALL BE REMOVED.</div></div></div><td>CONT</td><td>CONTINUOUS</td><td>IN</td><td>INCHES</td><td>SI</td><td>SQUARE INCHES</td><td></td><td></td><td rowspan="20"><div><div><div>RELOCATE (E) KITCHEN TO CREATE NEW PRIMARY BEDROOM. AN 81.1 S.F. ADDITION IS PROPOSED ON THE BACK OF THE HOUSE TO CREATE A NEW PRIMARY BATHROOM.</div><div>NOTE THAT IN THE DEMOLITION PLANS, AN UNPERMITTED BATHROOM AND CLOSET SHALL BE REMOVED.</div></div></div><td>CLR</td><td>CLEAR</td><td>INCL</td><td>INCLUDING</td><td>SIM</td><td>SIMILAR</td><td></td><td></td><td rowspan="20"><div><div><div>RELOCATE (E) KITCHEN TO CREATE NEW PRIMARY BEDROOM. AN 81.1 S.F. ADDITION IS PROPOSED ON THE BACK OF THE HOUSE TO CREATE A NEW PRIMARY BATHROOM.</div><div>NOTE THAT IN THE DEMOLITION PLANS, AN UNPERMITTED BATHROOM AND CLOSET SHALL BE REMOVED.</div></div></div><td>CAS</td><td>CASEMENT</td><td>L</td><td>LONG</td><td>S.L.D.</td><td>SEE LANDSCAPE</td><td></td><td></td><td rowspan="20"><div><div><div>RELOCATE (E) KITCHEN TO CREATE NEW PRIMARY BEDROOM. AN 81.1 S.F. ADDITION IS PROPOSED ON THE BACK OF THE HOUSE TO CREATE A NEW PRIMARY BATHROOM.</div><div>NOTE THAT IN THE DEMOLITION PLANS, AN UNPERMITTED BATHROOM AND CLOSET SHALL BE REMOVED.</div></div></div><td>CVR</td><td>COVER</td><td>MAX</td><td>MAXIMUM</td><td>DRAWINGS</td><td></td><td></td><td></td><td rowspan="20"><div><div><div>RELOCATE (E) KITCHEN TO CREATE NEW PRIMARY BEDROOM. AN 81.1 S.F. ADDITION IS PROPOSED ON THE BACK OF THE HOUSE TO CREATE A NEW PRIMARY BATHROOM.</div><div>NOTE THAT IN THE DEMOLITION PLANS, AN UNPERMITTED BATHROOM AND CLOSET SHALL BE REMOVED.</div></div></div><td>d</td><td>PENNY</td><td>MECH</td><td>MECHANICAL</td><td>MFR</td><td>MANUFACTURER</td><td></td><td></td><td rowspan="20"><div><div><div>RELOCATE (E) KITCHEN TO CREATE NEW PRIMARY BEDROOM. AN 81.1 S.F. ADDITION IS PROPOSED ON THE BACK OF THE HOUSE TO CREATE A NEW PRIMARY BATHROOM.</div><div>NOTE THAT IN THE DEMOLITION PLANS, AN UNPERMITTED BATHROOM AND CLOSET SHALL BE REMOVED.</div></div></div><td>D</td><td>DEEP</td><td>MIN</td><td>MINIMUM</td><td>S.M.D.</td><td>SEE MECHANICAL</td><td></td><td></td><td rowspan="20"><div><div><div>RELOCATE (E) KITCHEN TO CREATE NEW PRIMARY BEDROOM. AN 81.1 S.F. ADDITION IS PROPOSED ON THE BACK OF THE HOUSE TO CREATE A NEW PRIMARY BATHROOM.</div><div>NOTE THAT IN THE DEMOLITION PLANS, AN UNPERMITTED BATHROOM AND CLOSET SHALL BE REMOVED.</div></div></div><td>DBL</td><td>DOUBLE</td><td>MTL</td><td>METAL</td><td>SQ</td><td>SQUARE</td><td></td><td></td><td rowspan="20"><div><div><div>RELOCATE (E) KITCHEN TO CREATE NEW PRIMARY BEDROOM. AN 81.1 S.F. ADDITION IS PROPOSED ON THE BACK OF THE HOUSE TO CREATE A NEW PRIMARY BATHROOM.</div><div>NOTE THAT IN THE DEMOLITION PLANS, AN UNPERMITTED BATHROOM AND CLOSET SHALL BE REMOVED.</div></div></div><td>DET</td><td>DETAIL</td><td>(N)</td><td>NEW</td><td>STD</td><td>STAINLESS STEEL</td><td></td><td></td><td rowspan="20"><div><div><div>RELOCATE (E) KITCHEN TO CREATE NEW PRIMARY BEDROOM. AN 81.1 S.F. ADDITION IS PROPOSED ON THE BACK OF THE HOUSE TO CREATE A NEW PRIMARY BATHROOM.</div><div>NOTE THAT IN THE DEMOLITION PLANS, AN UNPERMITTED BATHROOM AND CLOSET SHALL BE REMOVED.</div></div></div><td>D.H.</td><td>DOUBLE HUNG</td><td>N.W.</td><td>NOT APPLICABLE</td><td>S.S.D.</td><td>SEE STRUCTURAL</td><td></td><td></td><td rowspan="20"><div><div><div>RELOCATE (E) KITCHEN TO CREATE NEW PRIMARY BEDROOM. AN 81.1 S.F. ADDITION IS PROPOSED ON THE BACK OF THE HOUSE TO CREATE A NEW PRIMARY BATHROOM.</div><div>NOTE THAT IN THE DEMOLITION PLANS, AN UNPERMITTED BATHROOM AND CLOSET SHALL BE REMOVED.</div></div></div><td>DIA</td><td>DIAMETER</td><td>N.I.C</td><td>NOT IN CONTRACT</td><td>DRAWINGS</td><td></td><td></td><td></td><td rowspan="20"><div><div><div>RELOCATE (E) KITCHEN TO CREATE NEW PRIMARY BEDROOM. AN 81.1 S.F. ADDITION IS PROPOSED ON THE BACK OF THE HOUSE TO CREATE A NEW PRIMARY BATHROOM.</div><div>NOTE THAT IN THE DEMOLITION PLANS, AN UNPERMITTED BATHROOM AND CLOSET SHALL BE REMOVED.</div></div></div><td>DIAG</td><td>DIAGONAL</td><td>NO</td><td>NUMBER</td><td>STD</td><td>STANDARD</td><td></td><td></td><td rowspan="20"><div><div><div>RELOCATE (E) KITCHEN TO CREATE NEW PRIMARY BEDROOM. AN 81.1 S.F. ADDITION IS PROPOSED ON THE BACK OF THE HOUSE TO CREATE A NEW PRIMARY BATHROOM.</div><div>NOTE THAT IN THE DEMOLITION PLANS, AN UNPERMITTED BATHROOM AND CLOSET SHALL BE REMOVED.</div></div></div><td>DIM</td><td>DIMENSION</td><td>NTS</td><td>NOT TO SCALE</td><td>S.W.</td><td>SHEAR WALL</td><td></td><td></td><td rowspan="20"><div><div><div>RELOCATE (E) KITCHEN TO CREATE NEW PRIMARY BEDROOM. AN 81.1 S.F. ADDITION IS PROPOSED ON THE BACK OF THE HOUSE TO CREATE A NEW PRIMARY BATHROOM.</div><div>NOTE THAT IN THE DEMOLITION PLANS, AN UNPERMITTED BATHROOM AND CLOSET SHALL BE REMOVED.</div></div></div><td>DN</td><td>DOWN</td><td>OC</td><td>ON CENTER</td><td>T</td><td>TREAD</td><td></td><td></td><td rowspan="20"><div><div><div>RELOCATE (E) KITCHEN TO CREATE NEW PRIMARY BEDROOM. AN 81.1 S.F. ADDITION IS PROPOSED ON THE BACK OF THE HOUSE TO CREATE A NEW PRIMARY BATHROOM.</div><div>NOTE THAT IN THE DEMOLITION PLANS, AN UNPERMITTED BATHROOM AND CLOSET SHALL BE REMOVED.</div></div></div><td>DS</td><td>DOWNSPOUT</td><td>OPG</td><td>OPENING</td><td>T.B.</td><td>TOP &amp; BOTTOM</td><td></td><td></td><td rowspan="20"><div><div><div>RELOCATE (E) KITCHEN TO CREATE NEW PRIMARY BEDROOM. AN 81.1 S.F. ADDITION IS PROPOSED ON THE BACK OF THE HOUSE TO CREATE A NEW PRIMARY BATHROOM.</div><div>NOTE THAT IN THE DEMOLITION PLANS, AN UNPERMITTED BATHROOM AND CLOSET SHALL BE REMOVED.</div></div></div><td>DW</td><td>DISHWASHER</td><td>OPP</td><td>OPPOSITE</td><td>T&amp;G</td><td>TONGUE &amp; GROOVE</td><td></td><td></td><td rowspan="20"><div><div><div>RELOCATE (E) KITCHEN TO CREATE NEW PRIMARY BEDROOM. AN 81.1 S.F. ADDITION IS PROPOSED ON THE BACK OF THE HOUSE TO CREATE A NEW PRIMARY BATHROOM.</div><div>NOTE THAT IN THE DEMOLITION PLANS, AN UNPERMITTED BATHROOM AND CLOSET SHALL BE REMOVED.</div></div></div><td>(E)</td><td>EXISTING</td><td>PC</td><td>PIECE</td><td>T.B.</td><td>TOWEL BAR</td><td></td><td></td><td rowspan="20"><div><div><div>RELOCATE (E) KITCHEN TO CREATE NEW PRIMARY BEDROOM. AN 81.1 S.F. ADDITION IS PROPOSED ON THE BACK OF THE HOUSE TO CREATE A NEW PRIMARY BATHROOM.</div><div>NOTE THAT IN THE DEMOLITION PLANS, AN UNPERMITTED BATHROOM AND CLOSET SHALL BE REMOVED.</div></div></div><td>ELEC</td><td>ELECTRICAL</td><td>PERF</td><td>PERFORATED</td><td>T.O.</td><td>TOP OF</td><td></td><td></td><td rowspan="20"><div><div><div>RELOCATE (E) KITCHEN TO CREATE NEW PRIMARY BEDROOM. AN 81.1 S.F. ADDITION IS PROPOSED ON THE BACK OF THE HOUSE TO CREATE A NEW PRIMARY BATHROOM.</div><div>NOTE THAT IN THE DEMOLITION PLANS, AN UNPERMITTED BATHROOM AND CLOSET SHALL BE REMOVED.</div></div></div><td>ELEV</td><td>ELEVATION</td><td></td><td></td><td></td><td></td><td></td><td></td><td rowspan="20"><div><div><div>RELOCATE (E) KITCHEN TO CREATE NEW PRIMARY BEDROOM. AN 81.1 S.F. ADDITION IS PROPOSED ON THE BACK OF THE HOUSE TO CREATE A NEW PRIMARY BATHROOM.</div><div>NOTE THAT IN THE DEMOLITION PLANS, AN UNPERMITTED BATHROOM AND CLOSET SHALL BE REMOVED.</div></div></div><div><div><div>RELOCATE (E) KITCHEN TO CREATE NEW PRIMARY BEDROOM. AN 81.1 S.F. ADDITION IS PROPOSED ON THE BACK OF THE HOUSE TO CREATE A NEW PRIMARY BATHROOM.</div><div></div></div></div></td></td></td></td></td></td></td></td></td></td></td></td></td></td></td></td></td></td></td></td></td></td></td></td></td></td></td></td></td></td></td></td></td></td></td></td></td></td></td></td></td></td></td></tr></td></td></td></td> | STRUCTURAL | ZFA ENGINEERS | (415) 243-4091 | <div><div><div>RELOCATE (E) KITCHEN TO CREATE NEW PRIMARY BEDROOM. AN 81.1 S.F. ADDITION IS PROPOSED ON THE BACK OF THE HOUSE TO CREATE A NEW PRIMARY BATHROOM.</div><div>NOTE THAT IN THE DEMOLITION PLANS, AN UNPERMITTED BATHROOM AND CLOSET SHALL BE REMOVED.</div></div></div> <td>ENGINEER:</td> <td>601 MONTGOMERY ST. STE 1450<br/>SAN FRANCISCO, CA 94111</td> <td>JASONP@ZFA.COM</td> <td rowspan="20"><div><div><div>RELOCATE (E) KITCHEN TO CREATE NEW PRIMARY BEDROOM. AN 81.1 S.F. ADDITION IS PROPOSED ON THE BACK OF THE HOUSE TO CREATE A NEW PRIMARY BATHROOM.</div><div>NOTE THAT IN THE DEMOLITION PLANS, AN UNPERMITTED BATHROOM AND CLOSET SHALL BE REMOVED.</div></div></div><td>ENERGY</td><td>ENERGY CALC. CO.</td><td>415-457-0990</td><td rowspan="20"><div><div><div>RELOCATE (E) KITCHEN TO CREATE NEW PRIMARY BEDROOM. AN 81.1 S.F. ADDITION IS PROPOSED ON THE BACK OF THE HOUSE TO CREATE A NEW PRIMARY BATHROOM.</div><div>NOTE THAT IN THE DEMOLITION PLANS, AN UNPERMITTED BATHROOM AND CLOSET SHALL BE REMOVED.</div></div></div><td>CALCULATIONS:</td><td>45 MITCHELL BLVD, SUITE 16<br/>SAN RAFAEL, CA 94903</td><td>JOBS@ENERGYCALCCO.COM</td><td rowspan="20"><div><div><div>RELOCATE (E) KITCHEN TO CREATE NEW PRIMARY BEDROOM. AN 81.1 S.F. ADDITION IS PROPOSED ON THE BACK OF THE HOUSE TO CREATE A NEW PRIMARY BATHROOM.</div><div>NOTE THAT IN THE DEMOLITION PLANS, AN UNPERMITTED BATHROOM AND CLOSET SHALL BE REMOVED.</div></div></div><tr><td>@</td><td>AT</td><td>EQ</td><td>EQUAL</td><td>PL</td><td>PLATE</td><td>T.P.</td><td>TOILET PAPER</td><td rowspan="20"><div><div><div>RELOCATE (E) KITCHEN TO CREATE NEW PRIMARY BEDROOM. AN 81.1 S.F. ADDITION IS PROPOSED ON THE BACK OF THE HOUSE TO CREATE A NEW PRIMARY BATHROOM.</div><div>NOTE THAT IN THE DEMOLITION PLANS, AN UNPERMITTED BATHROOM AND CLOSET SHALL BE REMOVED.</div></div></div><td>C</td><td>CENTERLINE</td><td>EQ X</td><td>EQUAL - MATCH DIMS WITH THE SAME LETTER</td><td>PLMG</td><td>PLUMBING</td><td>TYP</td><td>TYPICAL</td><td rowspan="20"><div><div><div>RELOCATE (E) KITCHEN TO CREATE NEW PRIMARY BEDROOM. AN 81.1 S.F. ADDITION IS PROPOSED ON THE BACK OF THE HOUSE TO CREATE A NEW PRIMARY BATHROOM.</div><div>NOTE THAT IN THE DEMOLITION PLANS, AN UNPERMITTED BATHROOM AND CLOSET SHALL BE REMOVED.</div></div></div><td>Ø</td><td>DIAMETER</td><td></td><td></td><td>PR</td><td>PAIR</td><td>UNFIN</td><td>UNFINISHED</td><td rowspan="20"><div><div><div>RELOCATE (E) KITCHEN TO CREATE NEW PRIMARY BEDROOM. AN 81.1 S.F. ADDITION IS PROPOSED ON THE BACK OF THE HOUSE TO CREATE A NEW PRIMARY BATHROOM.</div><div>NOTE THAT IN THE DEMOLITION PLANS, AN UNPERMITTED BATHROOM AND CLOSET SHALL BE REMOVED.</div></div></div><td>P</td><td>PROPERTY LINE</td><td>EQUIP</td><td>EQUIPMENT</td><td>P.T.</td><td>PRESSURE TREATED</td><td>UON</td><td>UNLESS OTHERWISE NOTED</td><td rowspan="20"><div><div><div>RELOCATE (E) KITCHEN TO CREATE NEW PRIMARY BEDROOM. AN 81.1 S.F. ADDITION IS PROPOSED ON THE BACK OF THE HOUSE TO CREATE A NEW PRIMARY BATHROOM.</div><div>NOTE THAT IN THE DEMOLITION PLANS, AN UNPERMITTED BATHROOM AND CLOSET SHALL BE REMOVED.</div></div></div><td>ABV</td><td>ABOVE</td><td>E.S.</td><td>EACH SIDE</td><td>PTD</td><td>PAINTED</td><td></td><td></td><td rowspan="20"><div><div><div>RELOCATE (E) KITCHEN TO CREATE NEW PRIMARY BEDROOM. AN 81.1 S.F. ADDITION IS PROPOSED ON THE BACK OF THE HOUSE TO CREATE A NEW PRIMARY BATHROOM.</div><div>NOTE THAT IN THE DEMOLITION PLANS, AN UNPERMITTED BATHROOM AND CLOSET SHALL BE REMOVED.</div></div></div><td>ADD'L</td><td>ADDITIONAL</td><td>EXT</td><td>EXTERIOR</td><td>PWD</td><td>PLYWOOD</td><td>VERT</td><td>VERTICAL</td><td rowspan="20"><div><div><div>RELOCATE (E) KITCHEN TO CREATE NEW PRIMARY BEDROOM. AN 81.1 S.F. ADDITION IS PROPOSED ON THE BACK OF THE HOUSE TO CREATE A NEW PRIMARY BATHROOM.</div><div>NOTE THAT IN THE DEMOLITION PLANS, AN UNPERMITTED BATHROOM AND CLOSET SHALL BE REMOVED.</div></div></div><td>ADJ</td><td>ADJACENT</td><td>FIN</td><td>FINISH</td><td>R</td><td>RISER</td><td>VIF</td><td>VERIFY IN FIELD</td><td rowspan="20"><div><div><div>RELOCATE (E) KITCHEN TO CREATE NEW PRIMARY BEDROOM. AN 81.1 S.F. ADDITION IS PROPOSED ON THE BACK OF THE HOUSE TO CREATE A NEW PRIMARY BATHROOM.</div><div>NOTE THAT IN THE DEMOLITION PLANS, AN UNPERMITTED BATHROOM AND CLOSET SHALL BE REMOVED.</div></div></div><td>AFF</td><td>ABOVE FINISH FLOOR</td><td>FLR</td><td>FLOOR</td><td>R.C.</td><td>REMOTE CONTROLLED</td><td>W</td><td>WIDE</td><td rowspan="20"><div><div><div>RELOCATE (E) KITCHEN TO CREATE NEW PRIMARY BEDROOM. AN 81.1 S.F. ADDITION IS PROPOSED ON THE BACK OF THE HOUSE TO CREATE A NEW PRIMARY BATHROOM.</div><div>NOTE THAT IN THE DEMOLITION PLANS, AN UNPERMITTED BATHROOM AND CLOSET SHALL BE REMOVED.</div></div></div><td>ALLOW.</td><td>ALLOWABLE</td><td>FLR'G</td><td>FLOORING</td><td>R&amp;S</td><td>ROD &amp; SHELF</td><td>WI</td><td>WITH</td><td rowspan="20"><div><div><div>RELOCATE (E) KITCHEN TO CREATE NEW PRIMARY BEDROOM. AN 81.1 S.F. ADDITION IS PROPOSED ON THE BACK OF THE HOUSE TO CREATE A NEW PRIMARY BATHROOM.</div><div>NOTE THAT IN THE DEMOLITION PLANS, AN UNPERMITTED BATHROOM AND CLOSET SHALL BE REMOVED.</div></div></div><td>ALT</td><td>ALTERNATE</td><td>FNDN</td><td>FOUNDATION</td><td>R.O.</td><td>ROUGH OPENING</td><td>W/D</td><td>WASHER/DRYER</td><td rowspan="20"><div><div><div>RELOCATE (E) KITCHEN TO CREATE NEW PRIMARY BEDROOM. AN 81.1 S.F. ADDITION IS PROPOSED ON THE BACK OF THE HOUSE TO CREATE A NEW PRIMARY BATHROOM.</div><div>NOTE THAT IN THE DEMOLITION PLANS, AN UNPERMITTED BATHROOM AND CLOSET SHALL BE REMOVED.</div></div></div><td>ALUM</td><td>ALUMINUM</td><td>FT</td><td>FEET</td><td>RAD</td><td>RADIUS</td><td>WD</td><td>WOOD</td><td rowspan="20"><div><div><div>RELOCATE (E) KITCHEN TO CREATE NEW PRIMARY BEDROOM. AN 81.1 S.F. ADDITION IS PROPOSED ON THE BACK OF THE HOUSE TO CREATE A NEW PRIMARY BATHROOM.</div><div>NOTE THAT IN THE DEMOLITION PLANS, AN UNPERMITTED BATHROOM AND CLOSET SHALL BE REMOVED.</div></div></div><td>AWN</td><td>AWNING</td><td>FTG</td><td>FOOTING</td><td>REF</td><td>REFERENCE</td><td>WH</td><td>WATER HEATER</td><td rowspan="20"><div><div><div>RELOCATE (E) KITCHEN TO CREATE NEW PRIMARY BEDROOM. AN 81.1 S.F. ADDITION IS PROPOSED ON THE BACK OF THE HOUSE TO CREATE A NEW PRIMARY BATHROOM.</div><div>NOTE THAT IN THE DEMOLITION PLANS, AN UNPERMITTED BATHROOM AND CLOSET SHALL BE REMOVED.</div></div></div><td>BD</td><td>BOARD</td><td>GAL</td><td>GALLON</td><td>REFR</td><td>REFRIGERATOR</td><td>W.O.</td><td>WHERE OCCURS</td><td rowspan="20"><div><div><div>RELOCATE (E) KITCHEN TO CREATE NEW PRIMARY BEDROOM. AN 81.1 S.F. ADDITION IS PROPOSED ON THE BACK OF THE HOUSE TO CREATE A NEW PRIMARY BATHROOM.</div><div>NOTE THAT IN THE DEMOLITION PLANS, AN UNPERMITTED BATHROOM AND CLOSET SHALL BE REMOVED.</div></div></div><td>BEL</td><td>BELOW</td><td>GALV</td><td>GALVANIZED</td><td>REMD</td><td>REMOVED</td><td>WP</td><td>WATERPROOF</td><td rowspan="20"><div><div><div>RELOCATE (E) KITCHEN TO CREATE NEW PRIMARY BEDROOM. AN 81.1 S.F. ADDITION IS PROPOSED ON THE BACK OF THE HOUSE TO CREATE A NEW PRIMARY BATHROOM.</div><div>NOTE THAT IN THE DEMOLITION PLANS, AN UNPERMITTED BATHROOM AND CLOSET SHALL BE REMOVED.</div></div></div><td>BFF</td><td>BELOW FINISH FLOOR</td><td>G.B.</td><td>GRAB BAR</td><td>REQ'D</td><td>REQUIRED</td><td>WWF</td><td>WELDED WIRE FABRIC</td><td rowspan="20"><div><div><div>RELOCATE (E) KITCHEN TO CREATE NEW PRIMARY BEDROOM. AN 81.1 S.F. ADDITION IS PROPOSED ON THE BACK OF THE HOUSE TO CREATE A NEW PRIMARY BATHROOM.</div><div>NOTE THAT IN THE DEMOLITION PLANS, AN UNPERMITTED BATHROOM AND CLOSET SHALL BE REMOVED.</div></div></div><td>BLDG</td><td>BUILDING</td><td>GWB</td><td>GYPSUM WALL BOARD</td><td>RET'G</td><td>RETAINING</td><td></td><td></td><td rowspan="20"><div><div><div>RELOCATE (E) KITCHEN TO CREATE NEW PRIMARY BEDROOM. AN 81.1 S.F. ADDITION IS PROPOSED ON THE BACK OF THE HOUSE TO CREATE A NEW PRIMARY BATHROOM.</div><div>NOTE THAT IN THE DEMOLITION PLANS, AN UNPERMITTED BATHROOM AND CLOSET SHALL BE REMOVED.</div></div></div><td>BLKG</td><td>BLOCKING</td><td>GYP</td><td>GYPSUM</td><td>S.A.D</td><td>SEE ARCHITECTURAL</td><td></td><td></td><td rowspan="20"><div><div><div>RELOCATE (E) KITCHEN TO CREATE NEW PRIMARY BEDROOM. AN 81.1 S.F. ADDITION IS PROPOSED ON THE BACK OF THE HOUSE TO CREATE A NEW PRIMARY BATHROOM.</div><div>NOTE THAT IN THE DEMOLITION PLANS, AN UNPERMITTED BATHROOM AND CLOSET SHALL BE REMOVED.</div></div></div><td>BOT</td><td>BOTTOM</td><td>H</td><td>HIGH</td><td>SCH</td><td>SCHEDULE</td><td></td><td></td><td rowspan="20"><div><div><div>RELOCATE (E) KITCHEN TO CREATE NEW PRIMARY BEDROOM. AN 81.1 S.F. ADDITION IS PROPOSED ON THE BACK OF THE HOUSE TO CREATE A NEW PRIMARY BATHROOM.</div><div>NOTE THAT IN THE DEMOLITION PLANS, AN UNPERMITTED BATHROOM AND CLOSET SHALL BE REMOVED.</div></div></div><td>B.O.</td><td>BOTTOM OF</td><td>H.B.</td><td>HOSE BIB</td><td>S.E.D</td><td>SEE ELECTRICAL</td><td></td><td></td><td rowspan="20"><div><div><div>RELOCATE (E) KITCHEN TO CREATE NEW PRIMARY BEDROOM. AN 81.1 S.F. ADDITION IS PROPOSED ON THE BACK OF THE HOUSE TO CREATE A NEW PRIMARY BATHROOM.</div><div>NOTE THAT IN THE DEMOLITION PLANS, AN UNPERMITTED BATHROOM AND CLOSET SHALL BE REMOVED.</div></div></div><td>BTW</td><td>BETWEEN</td><td>HD</td><td>HOLDDOWN</td><td></td><td>DRAWINGS</td><td></td><td></td><td rowspan="20"><div><div><div>RELOCATE (E) KITCHEN TO CREATE NEW PRIMARY BEDROOM. AN 81.1 S.F. ADDITION IS PROPOSED ON THE BACK OF THE HOUSE TO CREATE A NEW PRIMARY BATHROOM.</div><div>NOTE THAT IN THE DEMOLITION PLANS, AN UNPERMITTED BATHROOM AND CLOSET SHALL BE REMOVED.</div></div></div><td>CAB</td><td>CABINET</td><td>HDWR</td><td>HARDWARE</td><td>SF</td><td>SQUARE FEET</td><td></td><td></td><td rowspan="20"><div><div><div>RELOCATE (E) KITCHEN TO CREATE NEW PRIMARY BEDROOM. AN 81.1 S.F. ADDITION IS PROPOSED ON THE BACK OF THE HOUSE TO CREATE A NEW PRIMARY BATHROOM.</div><div>NOTE THAT IN THE DEMOLITION PLANS, AN UNPERMITTED BATHROOM AND CLOSET SHALL BE REMOVED.</div></div></div><td>CLO</td><td>CLOSET</td><td>HORZ</td><td>HORIZONTAL</td><td>SHLV</td><td>SHELF</td><td></td><td></td><td rowspan="20"><div><div><div>RELOCATE (E) KITCHEN TO CREATE NEW PRIMARY BEDROOM. AN 81.1 S.F. ADDITION IS PROPOSED ON THE BACK OF THE HOUSE TO CREATE A NEW PRIMARY BATHROOM.</div><div>NOTE THAT IN THE DEMOLITION PLANS, AN UNPERMITTED BATHROOM AND CLOSET SHALL BE REMOVED.</div></div></div><td>CLG</td><td>CEILING</td><td>HR</td><td>HOUR</td><td>SHR</td><td>SHOWER</td><td></td><td></td><td rowspan="20"><div><div><div>RELOCATE (E) KITCHEN TO CREATE NEW PRIMARY BEDROOM. AN 81.1 S.F. ADDITION IS PROPOSED ON THE BACK OF THE HOUSE TO CREATE A NEW PRIMARY BATHROOM.</div><div>NOTE THAT IN THE DEMOLITION PLANS, AN UNPERMITTED BATHROOM AND CLOSET SHALL BE REMOVED.</div></div></div><td>COL</td><td>COLUMN</td><td>HT</td><td>HEIGHT</td><td>SHT</td><td>SHEET</td><td></td><td></td><td rowspan="20"><div><div><div>RELOCATE (E) KITCHEN TO CREATE NEW PRIMARY BEDROOM. AN 81.1 S.F. ADDITION IS PROPOSED ON THE BACK OF THE HOUSE TO CREATE A NEW PRIMARY BATHROOM.</div><div>NOTE THAT IN THE DEMOLITION PLANS, AN UNPERMITTED BATHROOM AND CLOSET SHALL BE REMOVED.</div></div></div><td>CONC</td><td>CONCRETE</td><td>HW</td><td>HOT WATER</td><td>SHT MTL</td><td>SHEET METAL</td><td></td><td></td><td rowspan="20"><div><div><div>RELOCATE (E) KITCHEN TO CREATE NEW PRIMARY BEDROOM. AN 81.1 S.F. ADDITION IS PROPOSED ON THE BACK OF THE HOUSE TO CREATE A NEW PRIMARY BATHROOM.</div><div>NOTE THAT IN THE DEMOLITION PLANS, AN UNPERMITTED BATHROOM AND CLOSET SHALL BE REMOVED.</div></div></div><td>CONT</td><td>CONTINUOUS</td><td>IN</td><td>INCHES</td><td>SI</td><td>SQUARE INCHES</td><td></td><td></td><td rowspan="20"><div><div><div>RELOCATE (E) KITCHEN TO CREATE NEW PRIMARY BEDROOM. AN 81.1 S.F. ADDITION IS PROPOSED ON THE BACK OF THE HOUSE TO CREATE A NEW PRIMARY BATHROOM.</div><div>NOTE THAT IN THE DEMOLITION PLANS, AN UNPERMITTED BATHROOM AND CLOSET SHALL BE REMOVED.</div></div></div><td>CLR</td><td>CLEAR</td><td>INCL</td><td>INCLUDING</td><td>SIM</td><td>SIMILAR</td><td></td><td></td><td rowspan="20"><div><div><div>RELOCATE (E) KITCHEN TO CREATE NEW PRIMARY BEDROOM. AN 81.1 S.F. ADDITION IS PROPOSED ON THE BACK OF THE HOUSE TO CREATE A NEW PRIMARY BATHROOM.</div><div>NOTE THAT IN THE DEMOLITION PLANS, AN UNPERMITTED BATHROOM AND CLOSET SHALL BE REMOVED.</div></div></div><td>CAS</td><td>CASEMENT</td><td>L</td><td>LONG</td><td>S.L.D.</td><td>SEE LANDSCAPE</td><td></td><td></td><td rowspan="20"><div><div><div>RELOCATE (E) KITCHEN TO CREATE NEW PRIMARY BEDROOM. AN 81.1 S.F. ADDITION IS PROPOSED ON THE BACK OF THE HOUSE TO CREATE A NEW PRIMARY BATHROOM.</div><div>NOTE THAT IN THE DEMOLITION PLANS, AN UNPERMITTED BATHROOM AND CLOSET SHALL BE REMOVED.</div></div></div><td>CVR</td><td>COVER</td><td>MAX</td><td>MAXIMUM</td><td>DRAWINGS</td><td></td><td></td><td></td><td rowspan="20"><div><div><div>RELOCATE (E) KITCHEN TO CREATE NEW PRIMARY BEDROOM. AN 81.1 S.F. ADDITION IS PROPOSED ON THE BACK OF THE HOUSE TO CREATE A NEW PRIMARY BATHROOM.</div><div>NOTE THAT IN THE DEMOLITION PLANS, AN UNPERMITTED BATHROOM AND CLOSET SHALL BE REMOVED.</div></div></div><td>d</td><td>PENNY</td><td>MECH</td><td>MECHANICAL</td><td>MFR</td><td>MANUFACTURER</td><td></td><td></td><td rowspan="20"><div><div><div>RELOCATE (E) KITCHEN TO CREATE NEW PRIMARY BEDROOM. AN 81.1 S.F. ADDITION IS PROPOSED ON THE BACK OF THE HOUSE TO CREATE A NEW PRIMARY BATHROOM.</div><div>NOTE THAT IN THE DEMOLITION PLANS, AN UNPERMITTED BATHROOM AND CLOSET SHALL BE REMOVED.</div></div></div><td>D</td><td>DEEP</td><td>MIN</td><td>MINIMUM</td><td>S.M.D.</td><td>SEE MECHANICAL</td><td></td><td></td><td rowspan="20"><div><div><div>RELOCATE (E) KITCHEN TO CREATE NEW PRIMARY BEDROOM. AN 81.1 S.F. ADDITION IS PROPOSED ON THE BACK OF THE HOUSE TO CREATE A NEW PRIMARY BATHROOM.</div><div>NOTE THAT IN THE DEMOLITION PLANS, AN UNPERMITTED BATHROOM AND CLOSET SHALL BE REMOVED.</div></div></div><td>DBL</td><td>DOUBLE</td><td>MTL</td><td>METAL</td><td>SQ</td><td>SQUARE</td><td></td><td></td><td rowspan="20"><div><div><div>RELOCATE (E) KITCHEN TO CREATE NEW PRIMARY BEDROOM. AN 81.1 S.F. ADDITION IS PROPOSED ON THE BACK OF THE HOUSE TO CREATE A NEW PRIMARY BATHROOM.</div><div>NOTE THAT IN THE DEMOLITION PLANS, AN UNPERMITTED BATHROOM AND CLOSET SHALL BE REMOVED.</div></div></div><td>DET</td><td>DETAIL</td><td>(N)</td><td>NEW</td><td>STD</td><td>STAINLESS STEEL</td><td></td><td></td><td rowspan="20"><div><div><div>RELOCATE (E) KITCHEN TO CREATE NEW PRIMARY BEDROOM. AN 81.1 S.F. ADDITION IS PROPOSED ON THE BACK OF THE HOUSE TO CREATE A NEW PRIMARY BATHROOM.</div><div>NOTE THAT IN THE DEMOLITION PLANS, AN UNPERMITTED BATHROOM AND CLOSET SHALL BE REMOVED.</div></div></div><td>D.H.</td><td>DOUBLE HUNG</td><td>N.W.</td><td>NOT APPLICABLE</td><td>S.S.D.</td><td>SEE STRUCTURAL</td><td></td><td></td><td rowspan="20"><div><div><div>RELOCATE (E) KITCHEN TO CREATE NEW PRIMARY BEDROOM. AN 81.1 S.F. ADDITION IS PROPOSED ON THE BACK OF THE HOUSE TO CREATE A NEW PRIMARY BATHROOM.</div><div>NOTE THAT IN THE DEMOLITION PLANS, AN UNPERMITTED BATHROOM AND CLOSET SHALL BE REMOVED.</div></div></div><td>DIA</td><td>DIAMETER</td><td>N.I.C</td><td>NOT IN CONTRACT</td><td>DRAWINGS</td><td></td><td></td><td></td><td rowspan="20"><div><div><div>RELOCATE (E) KITCHEN TO CREATE NEW PRIMARY BEDROOM. AN 81.1 S.F. ADDITION IS PROPOSED ON THE BACK OF THE HOUSE TO CREATE A NEW PRIMARY BATHROOM.</div><div>NOTE THAT IN THE DEMOLITION PLANS, AN UNPERMITTED BATHROOM AND CLOSET SHALL BE REMOVED.</div></div></div><td>DIAG</td><td>DIAGONAL</td><td>NO</td><td>NUMBER</td><td>STD</td><td>STANDARD</td><td></td><td></td><td rowspan="20"><div><div><div>RELOCATE (E) KITCHEN TO CREATE NEW PRIMARY BEDROOM. AN 81.1 S.F. ADDITION IS PROPOSED ON THE BACK OF THE HOUSE TO CREATE A NEW PRIMARY BATHROOM.</div><div>NOTE THAT IN THE DEMOLITION PLANS, AN UNPERMITTED BATHROOM AND CLOSET SHALL BE REMOVED.</div></div></div><td>DIM</td><td>DIMENSION</td><td>NTS</td><td>NOT TO SCALE</td><td>S.W.</td><td>SHEAR WALL</td><td></td><td></td><td rowspan="20"><div><div><div>RELOCATE (E) KITCHEN TO CREATE NEW PRIMARY BEDROOM. AN 81.1 S.F. ADDITION IS PROPOSED ON THE BACK OF THE HOUSE TO CREATE A NEW PRIMARY BATHROOM.</div><div>NOTE THAT IN THE DEMOLITION PLANS, AN UNPERMITTED BATHROOM AND CLOSET SHALL BE REMOVED.</div></div></div><td>DN</td><td>DOWN</td><td>OC</td><td>ON CENTER</td><td>T</td><td>TREAD</td><td></td><td></td><td rowspan="20"><div><div><div>RELOCATE (E) KITCHEN TO CREATE NEW PRIMARY BEDROOM. AN 81.1 S.F. ADDITION IS PROPOSED ON THE BACK OF THE HOUSE TO CREATE A NEW PRIMARY BATHROOM.</div><div>NOTE THAT IN THE DEMOLITION PLANS, AN UNPERMITTED BATHROOM AND CLOSET SHALL BE REMOVED.</div></div></div><td>DS</td><td>DOWNSPOUT</td><td>OPG</td><td>OPENING</td><td>T.B.</td><td>TOP &amp; BOTTOM</td><td></td><td></td><td rowspan="20"><div><div><div>RELOCATE (E) KITCHEN TO CREATE NEW PRIMARY BEDROOM. AN 81.1 S.F. ADDITION IS PROPOSED ON THE BACK OF THE HOUSE TO CREATE A NEW PRIMARY BATHROOM.</div><div>NOTE THAT IN THE DEMOLITION PLANS, AN UNPERMITTED BATHROOM AND CLOSET SHALL BE REMOVED.</div></div></div><td>DW</td><td>DISHWASHER</td><td>OPP</td><td>OPPOSITE</td><td>T&amp;G</td><td>TONGUE &amp; GROOVE</td><td></td><td></td><td rowspan="20"><div><div><div>RELOCATE (E) KITCHEN TO CREATE NEW PRIMARY BEDROOM. AN 81.1 S.F. ADDITION IS PROPOSED ON THE BACK OF THE HOUSE TO CREATE A NEW PRIMARY BATHROOM.</div><div>NOTE THAT IN THE DEMOLITION PLANS, AN UNPERMITTED BATHROOM AND CLOSET SHALL BE REMOVED.</div></div></div><td>(E)</td><td>EXISTING</td><td>PC</td><td>PIECE</td><td>T.B.</td><td>TOWEL BAR</td><td></td><td></td><td rowspan="20"><div><div><div>RELOCATE (E) KITCHEN TO CREATE NEW PRIMARY BEDROOM. AN 81.1 S.F. ADDITION IS PROPOSED ON THE BACK OF THE HOUSE TO CREATE A NEW PRIMARY BATHROOM.</div><div>NOTE THAT IN THE DEMOLITION PLANS, AN UNPERMITTED BATHROOM AND CLOSET SHALL BE REMOVED.</div></div></div><td>ELEC</td><td>ELECTRICAL</td><td>PERF</td><td>PERFORATED</td><td>T.O.</td><td>TOP OF</td><td></td><td></td><td rowspan="20"><div><div><div>RELOCATE (E) KITCHEN TO CREATE NEW PRIMARY BEDROOM. AN 81.1 S.F. ADDITION IS PROPOSED ON THE BACK OF THE HOUSE TO CREATE A NEW PRIMARY BATHROOM.</div><div>NOTE THAT IN THE DEMOLITION PLANS, AN UNPERMITTED BATHROOM AND CLOSET SHALL BE REMOVED.</div></div></div><td>ELEV</td><td>ELEVATION</td><td></td><td></td><td></td><td></td><td></td><td></td><td rowspan="20"><div><div><div>RELOCATE (E) KITCHEN TO CREATE NEW PRIMARY BEDROOM. AN 81.1 S.F. ADDITION IS PROPOSED ON THE BACK OF THE HOUSE TO CREATE A NEW PRIMARY BATHROOM.</div><div>NOTE THAT IN THE DEMOLITION PLANS, AN UNPERMITTED BATHROOM AND CLOSET SHALL BE REMOVED.</div></div></div><div><div><div>RELOCATE (E) KITCHEN TO CREATE NEW PRIMARY BEDROOM. AN 81.1 S.F. ADDITION IS PROPOSED ON THE BACK OF THE HOUSE TO CREATE A NEW PRIMARY BATHROOM.</div><div></div></div></div></td></td></td></td></td></td></td></td></td></td></td></td></td></td></td></td></td></td></td></td></td></td></td></td></td></td></td></td></td></td></td></td></td></td></td></td></td></td></td></td></td></td></td></tr></td></td></td> | ENGINEER:   | 601 MONTGOMERY ST. STE 1450<br>SAN FRANCISCO, CA 94111 | JASONP@ZFA.COM | <div><div><div>RELOCATE (E) KITCHEN TO CREATE NEW PRIMARY BEDROOM. AN 81.1 S.F. ADDITION IS PROPOSED ON THE BACK OF THE HOUSE TO CREATE A NEW PRIMARY BATHROOM.</div><div>NOTE THAT IN THE DEMOLITION PLANS, AN UNPERMITTED BATHROOM AND CLOSET SHALL BE REMOVED.</div></div></div> <td>ENERGY</td> <td>ENERGY CALC. CO.</td> <td>415-457-0990</td> <td rowspan="20"><div><div><div>RELOCATE (E) KITCHEN TO CREATE NEW PRIMARY BEDROOM. AN 81.1 S.F. ADDITION IS PROPOSED ON THE BACK OF THE HOUSE TO CREATE A NEW PRIMARY BATHROOM.</div><div>NOTE THAT IN THE DEMOLITION PLANS, AN UNPERMITTED BATHROOM AND CLOSET SHALL BE REMOVED.</div></div></div><td>CALCULATIONS:</td><td>45 MITCHELL BLVD, SUITE 16<br/>SAN RAFAEL, CA 94903</td><td>JOBS@ENERGYCALCCO.COM</td><td rowspan="20"><div><div><div>RELOCATE (E) KITCHEN TO CREATE NEW PRIMARY BEDROOM. AN 81.1 S.F. ADDITION IS PROPOSED ON THE BACK OF THE HOUSE TO CREATE A NEW PRIMARY BATHROOM.</div><div>NOTE THAT IN THE DEMOLITION PLANS, AN UNPERMITTED BATHROOM AND CLOSET SHALL BE REMOVED.</div></div></div><tr><td>@</td><td>AT</td><td>EQ</td><td>EQUAL</td><td>PL</td><td>PLATE</td><td>T.P.</td><td>TOILET PAPER</td><td rowspan="20"><div><div><div>RELOCATE (E) KITCHEN TO CREATE NEW PRIMARY BEDROOM. AN 81.1 S.F. ADDITION IS PROPOSED ON THE BACK OF THE HOUSE TO CREATE A NEW PRIMARY BATHROOM.</div><div>NOTE THAT IN THE DEMOLITION PLANS, AN UNPERMITTED BATHROOM AND CLOSET SHALL BE REMOVED.</div></div></div><td>C</td><td>CENTERLINE</td><td>EQ X</td><td>EQUAL - MATCH DIMS WITH THE SAME LETTER</td><td>PLMG</td><td>PLUMBING</td><td>TYP</td><td>TYPICAL</td><td rowspan="20"><div><div><div>RELOCATE (E) KITCHEN TO CREATE NEW PRIMARY BEDROOM. AN 81.1 S.F. ADDITION IS PROPOSED ON THE BACK OF THE HOUSE TO CREATE A NEW PRIMARY BATHROOM.</div><div>NOTE THAT IN THE DEMOLITION PLANS, AN UNPERMITTED BATHROOM AND CLOSET SHALL BE REMOVED.</div></div></div><td>Ø</td><td>DIAMETER</td><td></td><td></td><td>PR</td><td>PAIR</td><td>UNFIN</td><td>UNFINISHED</td><td rowspan="20"><div><div><div>RELOCATE (E) KITCHEN TO CREATE NEW PRIMARY BEDROOM. AN 81.1 S.F. ADDITION IS PROPOSED ON THE BACK OF THE HOUSE TO CREATE A NEW PRIMARY BATHROOM.</div><div>NOTE THAT IN THE DEMOLITION PLANS, AN UNPERMITTED BATHROOM AND CLOSET SHALL BE REMOVED.</div></div></div><td>P</td><td>PROPERTY LINE</td><td>EQUIP</td><td>EQUIPMENT</td><td>P.T.</td><td>PRESSURE TREATED</td><td>UON</td><td>UNLESS OTHERWISE NOTED</td><td rowspan="20"><div><div><div>RELOCATE (E) KITCHEN TO CREATE NEW PRIMARY BEDROOM. AN 81.1 S.F. ADDITION IS PROPOSED ON THE BACK OF THE HOUSE TO CREATE A NEW PRIMARY BATHROOM.</div><div>NOTE THAT IN THE DEMOLITION PLANS, AN UNPERMITTED BATHROOM AND CLOSET SHALL BE REMOVED.</div></div></div><td>ABV</td><td>ABOVE</td><td>E.S.</td><td>EACH SIDE</td><td>PTD</td><td>PAINTED</td><td></td><td></td><td rowspan="20"><div><div><div>RELOCATE (E) KITCHEN TO CREATE NEW PRIMARY BEDROOM. AN 81.1 S.F. ADDITION IS PROPOSED ON THE BACK OF THE HOUSE TO CREATE A NEW PRIMARY BATHROOM.</div><div>NOTE THAT IN THE DEMOLITION PLANS, AN UNPERMITTED BATHROOM AND CLOSET SHALL BE REMOVED.</div></div></div><td>ADD'L</td><td>ADDITIONAL</td><td>EXT</td><td>EXTERIOR</td><td>PWD</td><td>PLYWOOD</td><td>VERT</td><td>VERTICAL</td><td rowspan="20"><div><div><div>RELOCATE (E) KITCHEN TO CREATE NEW PRIMARY BEDROOM. AN 81.1 S.F. ADDITION IS PROPOSED ON THE BACK OF THE HOUSE TO CREATE A NEW PRIMARY BATHROOM.</div><div>NOTE THAT IN THE DEMOLITION PLANS, AN UNPERMITTED BATHROOM AND CLOSET SHALL BE REMOVED.</div></div></div><td>ADJ</td><td>ADJACENT</td><td>FIN</td><td>FINISH</td><td>R</td><td>RISER</td><td>VIF</td><td>VERIFY IN FIELD</td><td rowspan="20"><div><div><div>RELOCATE (E) KITCHEN TO CREATE NEW PRIMARY BEDROOM. AN 81.1 S.F. ADDITION IS PROPOSED ON THE BACK OF THE HOUSE TO CREATE A NEW PRIMARY BATHROOM.</div><div>NOTE THAT IN THE DEMOLITION PLANS, AN UNPERMITTED BATHROOM AND CLOSET SHALL BE REMOVED.</div></div></div><td>AFF</td><td>ABOVE FINISH FLOOR</td><td>FLR</td><td>FLOOR</td><td>R.C.</td><td>REMOTE CONTROLLED</td><td>W</td><td>WIDE</td><td rowspan="20"><div><div><div>RELOCATE (E) KITCHEN TO CREATE NEW PRIMARY BEDROOM. AN 81.1 S.F. ADDITION IS PROPOSED ON THE BACK OF THE HOUSE TO CREATE A NEW PRIMARY BATHROOM.</div><div>NOTE THAT IN THE DEMOLITION PLANS, AN UNPERMITTED BATHROOM AND CLOSET SHALL BE REMOVED.</div></div></div><td>ALLOW.</td><td>ALLOWABLE</td><td>FLR'G</td><td>FLOORING</td><td>R&amp;S</td><td>ROD &amp; SHELF</td><td>WI</td><td>WITH</td><td rowspan="20"><div><div><div>RELOCATE (E) KITCHEN TO CREATE NEW PRIMARY BEDROOM. AN 81.1 S.F. ADDITION IS PROPOSED ON THE BACK OF THE HOUSE TO CREATE A NEW PRIMARY BATHROOM.</div><div>NOTE THAT IN THE DEMOLITION PLANS, AN UNPERMITTED BATHROOM AND CLOSET SHALL BE REMOVED.</div></div></div><td>ALT</td><td>ALTERNATE</td><td>FNDN</td><td>FOUNDATION</td><td>R.O.</td><td>ROUGH OPENING</td><td>W/D</td><td>WASHER/DRYER</td><td rowspan="20"><div><div><div>RELOCATE (E) KITCHEN TO CREATE NEW PRIMARY BEDROOM. AN 81.1 S.F. ADDITION IS PROPOSED ON THE BACK OF THE HOUSE TO CREATE A NEW PRIMARY BATHROOM.</div><div>NOTE THAT IN THE DEMOLITION PLANS, AN UNPERMITTED BATHROOM AND CLOSET SHALL BE REMOVED.</div></div></div><td>ALUM</td><td>ALUMINUM</td><td>FT</td><td>FEET</td><td>RAD</td><td>RADIUS</td><td>WD</td><td>WOOD</td><td rowspan="20"><div><div><div>RELOCATE (E) KITCHEN TO CREATE NEW PRIMARY BEDROOM. AN 81.1 S.F. ADDITION IS PROPOSED ON THE BACK OF THE HOUSE TO CREATE A NEW PRIMARY BATHROOM.</div><div>NOTE THAT IN THE DEMOLITION PLANS, AN UNPERMITTED BATHROOM AND CLOSET SHALL BE REMOVED.</div></div></div><td>AWN</td><td>AWNING</td><td>FTG</td><td>FOOTING</td><td>REF</td><td>REFERENCE</td><td>WH</td><td>WATER HEATER</td><td rowspan="20"><div><div><div>RELOCATE (E) KITCHEN TO CREATE NEW PRIMARY BEDROOM. AN 81.1 S.F. ADDITION IS PROPOSED ON THE BACK OF THE HOUSE TO CREATE A NEW PRIMARY BATHROOM.</div><div>NOTE THAT IN THE DEMOLITION PLANS, AN UNPERMITTED BATHROOM AND CLOSET SHALL BE REMOVED.</div></div></div><td>BD</td><td>BOARD</td><td>GAL</td><td>GALLON</td><td>REFR</td><td>REFRIGERATOR</td><td>W.O.</td><td>WHERE OCCURS</td><td rowspan="20"><div><div><div>RELOCATE (E) KITCHEN TO CREATE NEW PRIMARY BEDROOM. AN 81.1 S.F. ADDITION IS PROPOSED ON THE BACK OF THE HOUSE TO CREATE A NEW PRIMARY BATHROOM.</div><div>NOTE THAT IN THE DEMOLITION PLANS, AN UNPERMITTED BATHROOM AND CLOSET SHALL BE REMOVED.</div></div></div><td>BEL</td><td>BELOW</td><td>GALV</td><td>GALVANIZED</td><td>REMD</td><td>REMOVED</td><td>WP</td><td>WATERPROOF</td><td rowspan="20"><div><div><div>RELOCATE (E) KITCHEN TO CREATE NEW PRIMARY BEDROOM. AN 81.1 S.F. ADDITION IS PROPOSED ON THE BACK OF THE HOUSE TO CREATE A NEW PRIMARY BATHROOM.</div><div>NOTE THAT IN THE DEMOLITION PLANS, AN UNPERMITTED BATHROOM AND CLOSET SHALL BE REMOVED.</div></div></div><td>BFF</td><td>BELOW FINISH FLOOR</td><td>G.B.</td><td>GRAB BAR</td><td>REQ'D</td><td>REQUIRED</td><td>WWF</td><td>WELDED WIRE FABRIC</td><td rowspan="20"><div><div><div>RELOCATE (E) KITCHEN TO CREATE NEW PRIMARY BEDROOM. AN 81.1 S.F. ADDITION IS PROPOSED ON THE BACK OF THE HOUSE TO CREATE A NEW PRIMARY BATHROOM.</div><div>NOTE THAT IN THE DEMOLITION PLANS, AN UNPERMITTED BATHROOM AND CLOSET SHALL BE REMOVED.</div></div></div><td>BLDG</td><td>BUILDING</td><td>GWB</td><td>GYPSUM WALL BOARD</td><td>RET'G</td><td>RETAINING</td><td></td><td></td><td rowspan="20"><div><div><div>RELOCATE (E) KITCHEN TO CREATE NEW PRIMARY BEDROOM. AN 81.1 S.F. ADDITION IS PROPOSED ON THE BACK OF THE HOUSE TO CREATE A NEW PRIMARY BATHROOM.</div><div>NOTE THAT IN THE DEMOLITION PLANS, AN UNPERMITTED BATHROOM AND CLOSET SHALL BE REMOVED.</div></div></div><td>BLKG</td><td>BLOCKING</td><td>GYP</td><td>GYPSUM</td><td>S.A.D</td><td>SEE ARCHITECTURAL</td><td></td><td></td><td rowspan="20"><div><div><div>RELOCATE (E) KITCHEN TO CREATE NEW PRIMARY BEDROOM. AN 81.1 S.F. ADDITION IS PROPOSED ON THE BACK OF THE HOUSE TO CREATE A NEW PRIMARY BATHROOM.</div><div>NOTE THAT IN THE DEMOLITION PLANS, AN UNPERMITTED BATHROOM AND CLOSET SHALL BE REMOVED.</div></div></div><td>BOT</td><td>BOTTOM</td><td>H</td><td>HIGH</td><td>SCH</td><td>SCHEDULE</td><td></td><td></td><td rowspan="20"><div><div><div>RELOCATE (E) KITCHEN TO CREATE NEW PRIMARY BEDROOM. AN 81.1 S.F. ADDITION IS PROPOSED ON THE BACK OF THE HOUSE TO CREATE A NEW PRIMARY BATHROOM.</div><div>NOTE THAT IN THE DEMOLITION PLANS, AN UNPERMITTED BATHROOM AND CLOSET SHALL BE REMOVED.</div></div></div><td>B.O.</td><td>BOTTOM OF</td><td>H.B.</td><td>HOSE BIB</td><td>S.E.D</td><td>SEE ELECTRICAL</td><td></td><td></td><td rowspan="20"><div><div><div>RELOCATE (E) KITCHEN TO CREATE NEW PRIMARY BEDROOM. AN 81.1 S.F. ADDITION IS PROPOSED ON THE BACK OF THE HOUSE TO CREATE A NEW PRIMARY BATHROOM.</div><div>NOTE THAT IN THE DEMOLITION PLANS, AN UNPERMITTED BATHROOM AND CLOSET SHALL BE REMOVED.</div></div></div><td>BTW</td><td>BETWEEN</td><td>HD</td><td>HOLDDOWN</td><td></td><td>DRAWINGS</td><td></td><td></td><td rowspan="20"><div><div><div>RELOCATE (E) KITCHEN TO CREATE NEW PRIMARY BEDROOM. AN 81.1 S.F. ADDITION IS PROPOSED ON THE BACK OF THE HOUSE TO CREATE A NEW PRIMARY BATHROOM.</div><div>NOTE THAT IN THE DEMOLITION PLANS, AN UNPERMITTED BATHROOM AND CLOSET SHALL BE REMOVED.</div></div></div><td>CAB</td><td>CABINET</td><td>HDWR</td><td>HARDWARE</td><td>SF</td><td>SQUARE FEET</td><td></td><td></td><td rowspan="20"><div><div><div>RELOCATE (E) KITCHEN TO CREATE NEW PRIMARY BEDROOM. AN 81.1 S.F. ADDITION IS PROPOSED ON THE BACK OF THE HOUSE TO CREATE A NEW PRIMARY BATHROOM.</div><div>NOTE THAT IN THE DEMOLITION PLANS, AN UNPERMITTED BATHROOM AND CLOSET SHALL BE REMOVED.</div></div></div><td>CLO</td><td>CLOSET</td><td>HORZ</td><td>HORIZONTAL</td><td>SHLV</td><td>SHELF</td><td></td><td></td><td rowspan="20"><div><div><div>RELOCATE (E) KITCHEN TO CREATE NEW PRIMARY BEDROOM. AN 81.1 S.F. ADDITION IS PROPOSED ON THE BACK OF THE HOUSE TO CREATE A NEW PRIMARY BATHROOM.</div><div>NOTE THAT IN THE DEMOLITION PLANS, AN UNPERMITTED BATHROOM AND CLOSET SHALL BE REMOVED.</div></div></div><td>CLG</td><td>CEILING</td><td>HR</td><td>HOUR</td><td>SHR</td><td>SHOWER</td><td></td><td></td><td rowspan="20"><div><div><div>RELOCATE (E) KITCHEN TO CREATE NEW PRIMARY BEDROOM. AN 81.1 S.F. ADDITION IS PROPOSED ON THE BACK OF THE HOUSE TO CREATE A NEW PRIMARY BATHROOM.</div><div>NOTE THAT IN THE DEMOLITION PLANS, AN UNPERMITTED BATHROOM AND CLOSET SHALL BE REMOVED.</div></div></div><td>COL</td><td>COLUMN</td><td>HT</td><td>HEIGHT</td><td>SHT</td><td>SHEET</td><td></td><td></td><td rowspan="20"><div><div><div>RELOCATE (E) KITCHEN TO CREATE NEW PRIMARY BEDROOM. AN 81.1 S.F. ADDITION IS PROPOSED ON THE BACK OF THE HOUSE TO CREATE A NEW PRIMARY BATHROOM.</div><div>NOTE THAT IN THE DEMOLITION PLANS, AN UNPERMITTED BATHROOM AND CLOSET SHALL BE REMOVED.</div></div></div><td>CONC</td><td>CONCRETE</td><td>HW</td><td>HOT WATER</td><td>SHT MTL</td><td>SHEET METAL</td><td></td><td></td><td rowspan="20"><div><div><div>RELOCATE (E) KITCHEN TO CREATE NEW PRIMARY BEDROOM. AN 81.1 S.F. ADDITION IS PROPOSED ON THE BACK OF THE HOUSE TO CREATE A NEW PRIMARY BATHROOM.</div><div>NOTE THAT IN THE DEMOLITION PLANS, AN UNPERMITTED BATHROOM AND CLOSET SHALL BE REMOVED.</div></div></div><td>CONT</td><td>CONTINUOUS</td><td>IN</td><td>INCHES</td><td>SI</td><td>SQUARE INCHES</td><td></td><td></td><td rowspan="20"><div><div><div>RELOCATE (E) KITCHEN TO CREATE NEW PRIMARY BEDROOM. AN 81.1 S.F. ADDITION IS PROPOSED ON THE BACK OF THE HOUSE TO CREATE A NEW PRIMARY BATHROOM.</div><div>NOTE THAT IN THE DEMOLITION PLANS, AN UNPERMITTED BATHROOM AND CLOSET SHALL BE REMOVED.</div></div></div><td>CLR</td><td>CLEAR</td><td>INCL</td><td>INCLUDING</td><td>SIM</td><td>SIMILAR</td><td></td><td></td><td rowspan="20"><div><div><div>RELOCATE (E) KITCHEN TO CREATE NEW PRIMARY BEDROOM. AN 81.1 S.F. ADDITION IS PROPOSED ON THE BACK OF THE HOUSE TO CREATE A NEW PRIMARY BATHROOM.</div><div>NOTE THAT IN THE DEMOLITION PLANS, AN UNPERMITTED BATHROOM AND CLOSET SHALL BE REMOVED.</div></div></div><td>CAS</td><td>CASEMENT</td><td>L</td><td>LONG</td><td>S.L.D.</td><td>SEE LANDSCAPE</td><td></td><td></td><td rowspan="20"><div><div><div>RELOCATE (E) KITCHEN TO CREATE NEW PRIMARY BEDROOM. AN 81.1 S.F. ADDITION IS PROPOSED ON THE BACK OF THE HOUSE TO CREATE A NEW PRIMARY BATHROOM.</div><div>NOTE THAT IN THE DEMOLITION PLANS, AN UNPERMITTED BATHROOM AND CLOSET SHALL BE REMOVED.</div></div></div><td>CVR</td><td>COVER</td><td>MAX</td><td>MAXIMUM</td><td>DRAWINGS</td><td></td><td></td><td></td><td rowspan="20"><div><div><div>RELOCATE (E) KITCHEN TO CREATE NEW PRIMARY BEDROOM. AN 81.1 S.F. ADDITION IS PROPOSED ON THE BACK OF THE HOUSE TO CREATE A NEW PRIMARY BATHROOM.</div><div>NOTE THAT IN THE DEMOLITION PLANS, AN UNPERMITTED BATHROOM AND CLOSET SHALL BE REMOVED.</div></div></div><td>d</td><td>PENNY</td><td>MECH</td><td>MECHANICAL</td><td>MFR</td><td>MANUFACTURER</td><td></td><td></td><td rowspan="20"><div><div><div>RELOCATE (E) KITCHEN TO CREATE NEW PRIMARY BEDROOM. AN 81.1 S.F. ADDITION IS PROPOSED ON THE BACK OF THE HOUSE TO CREATE A NEW PRIMARY BATHROOM.</div><div>NOTE THAT IN THE DEMOLITION PLANS, AN UNPERMITTED BATHROOM AND CLOSET SHALL BE REMOVED.</div></div></div><td>D</td><td>DEEP</td><td>MIN</td><td>MINIMUM</td><td>S.M.D.</td><td>SEE MECHANICAL</td><td></td><td></td><td rowspan="20"><div><div><div>RELOCATE (E) KITCHEN TO CREATE NEW PRIMARY BEDROOM. AN 81.1 S.F. ADDITION IS PROPOSED ON THE BACK OF THE HOUSE TO CREATE A NEW PRIMARY BATHROOM.</div><div>NOTE THAT IN THE DEMOLITION PLANS, AN UNPERMITTED BATHROOM AND CLOSET SHALL BE REMOVED.</div></div></div><td>DBL</td><td>DOUBLE</td><td>MTL</td><td>METAL</td><td>SQ</td><td>SQUARE</td><td></td><td></td><td rowspan="20"><div><div><div>RELOCATE (E) KITCHEN TO CREATE NEW PRIMARY BEDROOM. AN 81.1 S.F. ADDITION IS PROPOSED ON THE BACK OF THE HOUSE TO CREATE A NEW PRIMARY BATHROOM.</div><div>NOTE THAT IN THE DEMOLITION PLANS, AN UNPERMITTED BATHROOM AND CLOSET SHALL BE REMOVED.</div></div></div><td>DET</td><td>DETAIL</td><td>(N)</td><td>NEW</td><td>STD</td><td>STAINLESS STEEL</td><td></td><td></td><td rowspan="20"><div><div><div>RELOCATE (E) KITCHEN TO CREATE NEW PRIMARY BEDROOM. AN 81.1 S.F. ADDITION IS PROPOSED ON THE BACK OF THE HOUSE TO CREATE A NEW PRIMARY BATHROOM.</div><div>NOTE THAT IN THE DEMOLITION PLANS, AN UNPERMITTED BATHROOM AND CLOSET SHALL BE REMOVED.</div></div></div><td>D.H.</td><td>DOUBLE HUNG</td><td>N.W.</td><td>NOT APPLICABLE</td><td>S.S.D.</td><td>SEE STRUCTURAL</td><td></td><td></td><td rowspan="20"><div><div><div>RELOCATE (E) KITCHEN TO CREATE NEW PRIMARY BEDROOM. AN 81.1 S.F. ADDITION IS PROPOSED ON THE BACK OF THE HOUSE TO CREATE A NEW PRIMARY BATHROOM.</div><div>NOTE THAT IN THE DEMOLITION PLANS, AN UNPERMITTED BATHROOM AND CLOSET SHALL BE REMOVED.</div></div></div><td>DIA</td><td>DIAMETER</td><td>N.I.C</td><td>NOT IN CONTRACT</td><td>DRAWINGS</td><td></td><td></td><td></td><td rowspan="20"><div><div><div>RELOCATE (E) KITCHEN TO CREATE NEW PRIMARY BEDROOM. AN 81.1 S.F. ADDITION IS PROPOSED ON THE BACK OF THE HOUSE TO CREATE A NEW PRIMARY BATHROOM.</div><div>NOTE THAT IN THE DEMOLITION PLANS, AN UNPERMITTED BATHROOM AND CLOSET SHALL BE REMOVED.</div></div></div><td>DIAG</td><td>DIAGONAL</td><td>NO</td><td>NUMBER</td><td>STD</td><td>STANDARD</td><td></td><td></td><td rowspan="20"><div><div><div>RELOCATE (E) KITCHEN TO CREATE NEW PRIMARY BEDROOM. AN 81.1 S.F. ADDITION IS PROPOSED ON THE BACK OF THE HOUSE TO CREATE A NEW PRIMARY BATHROOM.</div><div>NOTE THAT IN THE DEMOLITION PLANS, AN UNPERMITTED BATHROOM AND CLOSET SHALL BE REMOVED.</div></div></div><td>DIM</td><td>DIMENSION</td><td>NTS</td><td>NOT TO SCALE</td><td>S.W.</td><td>SHEAR WALL</td><td></td><td></td><td rowspan="20"><div><div><div>RELOCATE (E) KITCHEN TO CREATE NEW PRIMARY BEDROOM. AN 81.1 S.F. ADDITION IS PROPOSED ON THE BACK OF THE HOUSE TO CREATE A NEW PRIMARY BATHROOM.</div><div>NOTE THAT IN THE DEMOLITION PLANS, AN UNPERMITTED BATHROOM AND CLOSET SHALL BE REMOVED.</div></div></div><td>DN</td><td>DOWN</td><td>OC</td><td>ON CENTER</td><td>T</td><td>TREAD</td><td></td><td></td><td rowspan="20"><div><div><div>RELOCATE (E) KITCHEN TO CREATE NEW PRIMARY BEDROOM. AN 81.1 S.F. ADDITION IS PROPOSED ON THE BACK OF THE HOUSE TO CREATE A NEW PRIMARY BATHROOM.</div><div>NOTE THAT IN THE DEMOLITION PLANS, AN UNPERMITTED BATHROOM AND CLOSET SHALL BE REMOVED.</div></div></div><td>DS</td><td>DOWNSPOUT</td><td>OPG</td><td>OPENING</td><td>T.B.</td><td>TOP &amp; BOTTOM</td><td></td><td></td><td rowspan="20"><div><div><div>RELOCATE (E) KITCHEN TO CREATE NEW PRIMARY BEDROOM. AN 81.1 S.F. ADDITION IS PROPOSED ON THE BACK OF THE HOUSE TO CREATE A NEW PRIMARY BATHROOM.</div><div>NOTE THAT IN THE DEMOLITION PLANS, AN UNPERMITTED BATHROOM AND CLOSET SHALL BE REMOVED.</div></div></div><td>DW</td><td>DISHWASHER</td><td>OPP</td><td>OPPOSITE</td><td>T&amp;G</td><td>TONGUE &amp; GROOVE</td><td></td><td></td><td rowspan="20"><div><div><div>RELOCATE (E) KITCHEN TO CREATE NEW PRIMARY BEDROOM. AN 81.1 S.F. ADDITION IS PROPOSED ON THE BACK OF THE HOUSE TO CREATE A NEW PRIMARY BATHROOM.</div><div>NOTE THAT IN THE DEMOLITION PLANS, AN UNPERMITTED BATHROOM AND CLOSET SHALL BE REMOVED.</div></div></div><td>(E)</td><td>EXISTING</td><td>PC</td><td>PIECE</td><td>T.B.</td><td>TOWEL BAR</td><td></td><td></td><td rowspan="20"><div><div><div>RELOCATE (E) KITCHEN TO CREATE NEW PRIMARY BEDROOM. AN 81.1 S.F. ADDITION IS PROPOSED ON THE BACK OF THE HOUSE TO CREATE A NEW PRIMARY BATHROOM.</div><div>NOTE THAT IN THE DEMOLITION PLANS, AN UNPERMITTED BATHROOM AND CLOSET SHALL BE REMOVED.</div></div></div><td>ELEC</td><td>ELECTRICAL</td><td>PERF</td><td>PERFORATED</td><td>T.O.</td><td>TOP OF</td><td></td><td></td><td rowspan="20"><div><div><div>RELOCATE (E) KITCHEN TO CREATE NEW PRIMARY BEDROOM. AN 81.1 S.F. ADDITION IS PROPOSED ON THE BACK OF THE HOUSE TO CREATE A NEW PRIMARY BATHROOM.</div><div>NOTE THAT IN THE DEMOLITION PLANS, AN UNPERMITTED BATHROOM AND CLOSET SHALL BE REMOVED.</div></div></div><td>ELEV</td><td>ELEVATION</td><td></td><td></td><td></td><td></td><td></td><td></td><td rowspan="20"><div><div><div>RELOCATE (E) KITCHEN TO CREATE NEW PRIMARY BEDROOM. AN 81.1 S.F. ADDITION IS PROPOSED ON THE BACK OF THE HOUSE TO CREATE A NEW PRIMARY BATHROOM.</div><div>NOTE THAT IN THE DEMOLITION PLANS, AN UNPERMITTED BATHROOM AND CLOSET SHALL BE REMOVED.</div></div></div><div><div><div>RELOCATE (E) KITCHEN TO CREATE NEW PRIMARY BEDROOM. AN 81.1 S.F. ADDITION IS PROPOSED ON THE BACK OF THE HOUSE TO CREATE A NEW PRIMARY BATHROOM.</div><div></div></div></div></td></td></td></td></td></td></td></td></td></td></td></td></td></td></td></td></td></td></td></td></td></td></td></td></td></td></td></td></td></td></td></td></td></td></td></td></td></td></td></td></td></td></td></tr></td></td> | ENERGY | ENERGY CALC. CO. | 415-457-0990 | <div><div><div>RELOCATE (E) KITCHEN TO CREATE NEW PRIMARY BEDROOM. AN 81.1 S.F. ADDITION IS PROPOSED ON THE BACK OF THE HOUSE TO CREATE A NEW PRIMARY BATHROOM.</div><div>NOTE THAT IN THE DEMOLITION PLANS, AN UNPERMITTED BATHROOM AND CLOSET SHALL BE REMOVED.</div></div></div> <td>CALCULATIONS:</td> <td>45 MITCHELL BLVD, SUITE 16<br/>SAN RAFAEL, CA 94903</td> <td>JOBS@ENERGYCALCCO.COM</td> <td rowspan="20"><div><div><div>RELOCATE (E) KITCHEN TO CREATE NEW PRIMARY BEDROOM. AN 81.1 S.F. ADDITION IS PROPOSED ON THE BACK OF THE HOUSE TO CREATE A NEW PRIMARY BATHROOM.</div><div>NOTE THAT IN THE DEMOLITION PLANS, AN UNPERMITTED BATHROOM AND CLOSET SHALL BE REMOVED.</div></div></div><tr><td>@</td><td>AT</td><td>EQ</td><td>EQUAL</td><td>PL</td><td>PLATE</td><td>T.P.</td><td>TOILET PAPER</td><td rowspan="20"><div><div><div>RELOCATE (E) KITCHEN TO CREATE NEW PRIMARY BEDROOM. AN 81.1 S.F. ADDITION IS PROPOSED ON THE BACK OF THE HOUSE TO CREATE A NEW PRIMARY BATHROOM.</div><div>NOTE THAT IN THE DEMOLITION PLANS, AN UNPERMITTED BATHROOM AND CLOSET SHALL BE REMOVED.</div></div></div><td>C</td><td>CENTERLINE</td><td>EQ X</td><td>EQUAL - MATCH DIMS WITH THE SAME LETTER</td><td>PLMG</td><td>PLUMBING</td><td>TYP</td><td>TYPICAL</td><td rowspan="20"><div><div><div>RELOCATE (E) KITCHEN TO CREATE NEW PRIMARY BEDROOM. AN 81.1 S.F. ADDITION IS PROPOSED ON THE BACK OF THE HOUSE TO CREATE A NEW PRIMARY BATHROOM.</div><div>NOTE THAT IN THE DEMOLITION PLANS, AN UNPERMITTED BATHROOM AND CLOSET SHALL BE REMOVED.</div></div></div><td>Ø</td><td>DIAMETER</td><td></td><td></td><td>PR</td><td>PAIR</td><td>UNFIN</td><td>UNFINISHED</td><td rowspan="20"><div><div><div>RELOCATE (E) KITCHEN TO CREATE NEW PRIMARY BEDROOM. AN 81.1 S.F. ADDITION IS PROPOSED ON THE BACK OF THE HOUSE TO CREATE A NEW PRIMARY BATHROOM.</div><div>NOTE THAT IN THE DEMOLITION PLANS, AN UNPERMITTED BATHROOM AND CLOSET SHALL BE REMOVED.</div></div></div><td>P</td><td>PROPERTY LINE</td><td>EQUIP</td><td>EQUIPMENT</td><td>P.T.</td><td>PRESSURE TREATED</td><td>UON</td><td>UNLESS OTHERWISE NOTED</td><td rowspan="20"><div><div><div>RELOCATE (E) KITCHEN TO CREATE NEW PRIMARY BEDROOM. AN 81.1 S.F. ADDITION IS PROPOSED ON THE BACK OF THE HOUSE TO CREATE A NEW PRIMARY BATHROOM.</div><div>NOTE THAT IN THE DEMOLITION PLANS, AN UNPERMITTED BATHROOM AND CLOSET SHALL BE REMOVED.</div></div></div><td>ABV</td><td>ABOVE</td><td>E.S.</td><td>EACH SIDE</td><td>PTD</td><td>PAINTED</td><td></td><td></td><td rowspan="20"><div><div><div>RELOCATE (E) KITCHEN TO CREATE NEW PRIMARY BEDROOM. AN 81.1 S.F. ADDITION IS PROPOSED ON THE BACK OF THE HOUSE TO CREATE A NEW PRIMARY BATHROOM.</div><div>NOTE THAT IN THE DEMOLITION PLANS, AN UNPERMITTED BATHROOM AND CLOSET SHALL BE REMOVED.</div></div></div><td>ADD'L</td><td>ADDITIONAL</td><td>EXT</td><td>EXTERIOR</td><td>PWD</td><td>PLYWOOD</td><td>VERT</td><td>VERTICAL</td><td rowspan="20"><div><div><div>RELOCATE (E) KITCHEN TO CREATE NEW PRIMARY BEDROOM. AN 81.1 S.F. ADDITION IS PROPOSED ON THE BACK OF THE HOUSE TO CREATE A NEW PRIMARY BATHROOM.</div><div>NOTE THAT IN THE DEMOLITION PLANS, AN UNPERMITTED BATHROOM AND CLOSET SHALL BE REMOVED.</div></div></div><td>ADJ</td><td>ADJACENT</td><td>FIN</td><td>FINISH</td><td>R</td><td>RISER</td><td>VIF</td><td>VERIFY IN FIELD</td><td rowspan="20"><div><div><div>RELOCATE (E) KITCHEN TO CREATE NEW PRIMARY BEDROOM. AN 81.1 S.F. ADDITION IS PROPOSED ON THE BACK OF THE HOUSE TO CREATE A NEW PRIMARY BATHROOM.</div><div>NOTE THAT IN THE DEMOLITION PLANS, AN UNPERMITTED BATHROOM AND CLOSET SHALL BE REMOVED.</div></div></div><td>AFF</td><td>ABOVE FINISH FLOOR</td><td>FLR</td><td>FLOOR</td><td>R.C.</td><td>REMOTE CONTROLLED</td><td>W</td><td>WIDE</td><td rowspan="20"><div><div><div>RELOCATE (E) KITCHEN TO CREATE NEW PRIMARY BEDROOM. AN 81.1 S.F. ADDITION IS PROPOSED ON THE BACK OF THE HOUSE TO CREATE A NEW PRIMARY BATHROOM.</div><div>NOTE THAT IN THE DEMOLITION PLANS, AN UNPERMITTED BATHROOM AND CLOSET SHALL BE REMOVED.</div></div></div><td>ALLOW.</td><td>ALLOWABLE</td><td>FLR'G</td><td>FLOORING</td><td>R&amp;S</td><td>ROD &amp; SHELF</td><td>WI</td><td>WITH</td><td rowspan="20"><div><div><div>RELOCATE (E) KITCHEN TO CREATE NEW PRIMARY BEDROOM. AN 81.1 S.F. ADDITION IS PROPOSED ON THE BACK OF THE HOUSE TO CREATE A NEW PRIMARY BATHROOM.</div><div>NOTE THAT IN THE DEMOLITION PLANS, AN UNPERMITTED BATHROOM AND CLOSET SHALL BE REMOVED.</div></div></div><td>ALT</td><td>ALTERNATE</td><td>FNDN</td><td>FOUNDATION</td><td>R.O.</td><td>ROUGH OPENING</td><td>W/D</td><td>WASHER/DRYER</td><td rowspan="20"><div><div><div>RELOCATE (E) KITCHEN TO CREATE NEW PRIMARY BEDROOM. AN 81.1 S.F. ADDITION IS PROPOSED ON THE BACK OF THE HOUSE TO CREATE A NEW PRIMARY BATHROOM.</div><div>NOTE THAT IN THE DEMOLITION PLANS, AN UNPERMITTED BATHROOM AND CLOSET SHALL BE REMOVED.</div></div></div><td>ALUM</td><td>ALUMINUM</td><td>FT</td><td>FEET</td><td>RAD</td><td>RADIUS</td><td>WD</td><td>WOOD</td><td rowspan="20"><div><div><div>RELOCATE (E) KITCHEN TO CREATE NEW PRIMARY BEDROOM. AN 81.1 S.F. ADDITION IS PROPOSED ON THE BACK OF THE HOUSE TO CREATE A NEW PRIMARY BATHROOM.</div><div>NOTE THAT IN THE DEMOLITION PLANS, AN UNPERMITTED BATHROOM AND CLOSET SHALL BE REMOVED.</div></div></div><td>AWN</td><td>AWNING</td><td>FTG</td><td>FOOTING</td><td>REF</td><td>REFERENCE</td><td>WH</td><td>WATER HEATER</td><td rowspan="20"><div><div><div>RELOCATE (E) KITCHEN TO CREATE NEW PRIMARY BEDROOM. AN 81.1 S.F. ADDITION IS PROPOSED ON THE BACK OF THE HOUSE TO CREATE A NEW PRIMARY BATHROOM.</div><div>NOTE THAT IN THE DEMOLITION PLANS, AN UNPERMITTED BATHROOM AND CLOSET SHALL BE REMOVED.</div></div></div><td>BD</td><td>BOARD</td><td>GAL</td><td>GALLON</td><td>REFR</td><td>REFRIGERATOR</td><td>W.O.</td><td>WHERE OCCURS</td><td rowspan="20"><div><div><div>RELOCATE (E) KITCHEN TO CREATE NEW PRIMARY BEDROOM. AN 81.1 S.F. ADDITION IS PROPOSED ON THE BACK OF THE HOUSE TO CREATE A NEW PRIMARY BATHROOM.</div><div>NOTE THAT IN THE DEMOLITION PLANS, AN UNPERMITTED BATHROOM AND CLOSET SHALL BE REMOVED.</div></div></div><td>BEL</td><td>BELOW</td><td>GALV</td><td>GALVANIZED</td><td>REMD</td><td>REMOVED</td><td>WP</td><td>WATERPROOF</td><td rowspan="20"><div><div><div>RELOCATE (E) KITCHEN TO CREATE NEW PRIMARY BEDROOM. AN 81.1 S.F. ADDITION IS PROPOSED ON THE BACK OF THE HOUSE TO CREATE A NEW PRIMARY BATHROOM.</div><div>NOTE THAT IN THE DEMOLITION PLANS, AN UNPERMITTED BATHROOM AND CLOSET SHALL BE REMOVED.</div></div></div><td>BFF</td><td>BELOW FINISH FLOOR</td><td>G.B.</td><td>GRAB BAR</td><td>REQ'D</td><td>REQUIRED</td><td>WWF</td><td>WELDED WIRE FABRIC</td><td rowspan="20"><div><div><div>RELOCATE (E) KITCHEN TO CREATE NEW PRIMARY BEDROOM. AN 81.1 S.F. ADDITION IS PROPOSED ON THE BACK OF THE HOUSE TO CREATE A NEW PRIMARY BATHROOM.</div><div>NOTE THAT IN THE DEMOLITION PLANS, AN UNPERMITTED BATHROOM AND CLOSET SHALL BE REMOVED.</div></div></div><td>BLDG</td><td>BUILDING</td><td>GWB</td><td>GYPSUM WALL BOARD</td><td>RET'G</td><td>RETAINING</td><td></td><td></td><td rowspan="20"><div><div><div>RELOCATE (E) KITCHEN TO CREATE NEW PRIMARY BEDROOM. AN 81.1 S.F. ADDITION IS PROPOSED ON THE BACK OF THE HOUSE TO CREATE A NEW PRIMARY BATHROOM.</div><div>NOTE THAT IN THE DEMOLITION PLANS, AN UNPERMITTED BATHROOM AND CLOSET SHALL BE REMOVED.</div></div></div><td>BLKG</td><td>BLOCKING</td><td>GYP</td><td>GYPSUM</td><td>S.A.D</td><td>SEE ARCHITECTURAL</td><td></td><td></td><td rowspan="20"><div><div><div>RELOCATE (E) KITCHEN TO CREATE NEW PRIMARY BEDROOM. AN 81.1 S.F. ADDITION IS PROPOSED ON THE BACK OF THE HOUSE TO CREATE A NEW PRIMARY BATHROOM.</div><div>NOTE THAT IN THE DEMOLITION PLANS, AN UNPERMITTED BATHROOM AND CLOSET SHALL BE REMOVED.</div></div></div><td>BOT</td><td>BOTTOM</td><td>H</td><td>HIGH</td><td>SCH</td><td>SCHEDULE</td><td></td><td></td><td rowspan="20"><div><div><div>RELOCATE (E) KITCHEN TO CREATE NEW PRIMARY BEDROOM. AN 81.1 S.F. ADDITION IS PROPOSED ON THE BACK OF THE HOUSE TO CREATE A NEW PRIMARY BATHROOM.</div><div>NOTE THAT IN THE DEMOLITION PLANS, AN UNPERMITTED BATHROOM AND CLOSET SHALL BE REMOVED.</div></div></div><td>B.O.</td><td>BOTTOM OF</td><td>H.B.</td><td>HOSE BIB</td><td>S.E.D</td><td>SEE ELECTRICAL</td><td></td><td></td><td rowspan="20"><div><div><div>RELOCATE (E) KITCHEN TO CREATE NEW PRIMARY BEDROOM. AN 81.1 S.F. ADDITION IS PROPOSED ON THE BACK OF THE HOUSE TO CREATE A NEW PRIMARY BATHROOM.</div><div>NOTE THAT IN THE DEMOLITION PLANS, AN UNPERMITTED BATHROOM AND CLOSET SHALL BE REMOVED.</div></div></div><td>BTW</td><td>BETWEEN</td><td>HD</td><td>HOLDDOWN</td><td></td><td>DRAWINGS</td><td></td><td></td><td rowspan="20"><div><div><div>RELOCATE (E) KITCHEN TO CREATE NEW PRIMARY BEDROOM. AN 81.1 S.F. ADDITION IS PROPOSED ON THE BACK OF THE HOUSE TO CREATE A NEW PRIMARY BATHROOM.</div><div>NOTE THAT IN THE DEMOLITION PLANS, AN UNPERMITTED BATHROOM AND CLOSET SHALL BE REMOVED.</div></div></div><td>CAB</td><td>CABINET</td><td>HDWR</td><td>HARDWARE</td><td>SF</td><td>SQUARE FEET</td><td></td><td></td><td rowspan="20"><div><div><div>RELOCATE (E) KITCHEN TO CREATE NEW PRIMARY BEDROOM. AN 81.1 S.F. ADDITION IS PROPOSED ON THE BACK OF THE HOUSE TO CREATE A NEW PRIMARY BATHROOM.</div><div>NOTE THAT IN THE DEMOLITION PLANS, AN UNPERMITTED BATHROOM AND CLOSET SHALL BE REMOVED.</div></div></div><td>CLO</td><td>CLOSET</td><td>HORZ</td><td>HORIZONTAL</td><td>SHLV</td><td>SHELF</td><td></td><td></td><td rowspan="20"><div><div><div>RELOCATE (E) KITCHEN TO CREATE NEW PRIMARY BEDROOM. AN 81.1 S.F. ADDITION IS PROPOSED ON THE BACK OF THE HOUSE TO CREATE A NEW PRIMARY BATHROOM.</div><div>NOTE THAT IN THE DEMOLITION PLANS, AN UNPERMITTED BATHROOM AND CLOSET SHALL BE REMOVED.</div></div></div><td>CLG</td><td>CEILING</td><td>HR</td><td>HOUR</td><td>SHR</td><td>SHOWER</td><td></td><td></td><td rowspan="20"><div><div><div>RELOCATE (E) KITCHEN TO CREATE NEW PRIMARY BEDROOM. AN 81.1 S.F. ADDITION IS PROPOSED ON THE BACK OF THE HOUSE TO CREATE A NEW PRIMARY BATHROOM.</div><div>NOTE THAT IN THE DEMOLITION PLANS, AN UNPERMITTED BATHROOM AND CLOSET SHALL BE REMOVED.</div></div></div><td>COL</td><td>COLUMN</td><td>HT</td><td>HEIGHT</td><td>SHT</td><td>SHEET</td><td></td><td></td><td rowspan="20"><div><div><div>RELOCATE (E) KITCHEN TO CREATE NEW PRIMARY BEDROOM. AN 81.1 S.F. ADDITION IS PROPOSED ON THE BACK OF THE HOUSE TO CREATE A NEW PRIMARY BATHROOM.</div><div>NOTE THAT IN THE DEMOLITION PLANS, AN UNPERMITTED BATHROOM AND CLOSET SHALL BE REMOVED.</div></div></div><td>CONC</td><td>CONCRETE</td><td>HW</td><td>HOT WATER</td><td>SHT MTL</td><td>SHEET METAL</td><td></td><td></td><td rowspan="20"><div><div><div>RELOCATE (E) KITCHEN TO CREATE NEW PRIMARY BEDROOM. AN 81.1 S.F. ADDITION IS PROPOSED ON THE BACK OF THE HOUSE TO CREATE A NEW PRIMARY BATHROOM.</div><div>NOTE THAT IN THE DEMOLITION PLANS, AN UNPERMITTED BATHROOM AND CLOSET SHALL BE REMOVED.</div></div></div><td>CONT</td><td>CONTINUOUS</td><td>IN</td><td>INCHES</td><td>SI</td><td>SQUARE INCHES</td><td></td><td></td><td rowspan="20"><div><div><div>RELOCATE (E) KITCHEN TO CREATE NEW PRIMARY BEDROOM. AN 81.1 S.F. ADDITION IS PROPOSED ON THE BACK OF THE HOUSE TO CREATE A NEW PRIMARY BATHROOM.</div><div>NOTE THAT IN THE DEMOLITION PLANS, AN UNPERMITTED BATHROOM AND CLOSET SHALL BE REMOVED.</div></div></div><td>CLR</td><td>CLEAR</td><td>INCL</td><td>INCLUDING</td><td>SIM</td><td>SIMILAR</td><td></td><td></td><td rowspan="20"><div><div><div>RELOCATE (E) KITCHEN TO CREATE NEW PRIMARY BEDROOM. AN 81.1 S.F. ADDITION IS PROPOSED ON THE BACK OF THE HOUSE TO CREATE A NEW PRIMARY BATHROOM.</div><div>NOTE THAT IN THE DEMOLITION PLANS, AN UNPERMITTED BATHROOM AND CLOSET SHALL BE REMOVED.</div></div></div><td>CAS</td><td>CASEMENT</td><td>L</td><td>LONG</td><td>S.L.D.</td><td>SEE LANDSCAPE</td><td></td><td></td><td rowspan="20"><div><div><div>RELOCATE (E) KITCHEN TO CREATE NEW PRIMARY BEDROOM. AN 81.1 S.F. ADDITION IS PROPOSED ON THE BACK OF THE HOUSE TO CREATE A NEW PRIMARY BATHROOM.</div><div>NOTE THAT IN THE DEMOLITION PLANS, AN UNPERMITTED BATHROOM AND CLOSET SHALL BE REMOVED.</div></div></div><td>CVR</td><td>COVER</td><td>MAX</td><td>MAXIMUM</td><td>DRAWINGS</td><td></td><td></td><td></td><td rowspan="20"><div><div><div>RELOCATE (E) KITCHEN TO CREATE NEW PRIMARY BEDROOM. AN 81.1 S.F. ADDITION IS PROPOSED ON THE BACK OF THE HOUSE TO CREATE A NEW PRIMARY BATHROOM.</div><div>NOTE THAT IN THE DEMOLITION PLANS, AN UNPERMITTED BATHROOM AND CLOSET SHALL BE REMOVED.</div></div></div><td>d</td><td>PENNY</td><td>MECH</td><td>MECHANICAL</td><td>MFR</td><td>MANUFACTURER</td><td></td><td></td><td rowspan="20"><div><div><div>RELOCATE (E) KITCHEN TO CREATE NEW PRIMARY BEDROOM. AN 81.1 S.F. ADDITION IS PROPOSED ON THE BACK OF THE HOUSE TO CREATE A NEW PRIMARY BATHROOM.</div><div>NOTE THAT IN THE DEMOLITION PLANS, AN UNPERMITTED BATHROOM AND CLOSET SHALL BE REMOVED.</div></div></div><td>D</td><td>DEEP</td><td>MIN</td><td>MINIMUM</td><td>S.M.D.</td><td>SEE MECHANICAL</td><td></td><td></td><td rowspan="20"><div><div><div>RELOCATE (E) KITCHEN TO CREATE NEW PRIMARY BEDROOM. AN 81.1 S.F. ADDITION IS PROPOSED ON THE BACK OF THE HOUSE TO CREATE A NEW PRIMARY BATHROOM.</div><div>NOTE THAT IN THE DEMOLITION PLANS, AN UNPERMITTED BATHROOM AND CLOSET SHALL BE REMOVED.</div></div></div><td>DBL</td><td>DOUBLE</td><td>MTL</td><td>METAL</td><td>SQ</td><td>SQUARE</td><td></td><td></td><td rowspan="20"><div><div><div>RELOCATE (E) KITCHEN TO CREATE NEW PRIMARY BEDROOM. AN 81.1 S.F. ADDITION IS PROPOSED ON THE BACK OF THE HOUSE TO CREATE A NEW PRIMARY BATHROOM.</div><div>NOTE THAT IN THE DEMOLITION PLANS, AN UNPERMITTED BATHROOM AND CLOSET SHALL BE REMOVED.</div></div></div><td>DET</td><td>DETAIL</td><td>(N)</td><td>NEW</td><td>STD</td><td>STAINLESS STEEL</td><td></td><td></td><td rowspan="20"><div><div><div>RELOCATE (E) KITCHEN TO CREATE NEW PRIMARY BEDROOM. AN 81.1 S.F. ADDITION IS PROPOSED ON THE BACK OF THE HOUSE TO CREATE A NEW PRIMARY BATHROOM.</div><div>NOTE THAT IN THE DEMOLITION PLANS, AN UNPERMITTED BATHROOM AND CLOSET SHALL BE REMOVED.</div></div></div><td>D.H.</td><td>DOUBLE HUNG</td><td>N.W.</td><td>NOT APPLICABLE</td><td>S.S.D.</td><td>SEE STRUCTURAL</td><td></td><td></td><td rowspan="20"><div><div><div>RELOCATE (E) KITCHEN TO CREATE NEW PRIMARY BEDROOM. AN 81.1 S.F. ADDITION IS PROPOSED ON THE BACK OF THE HOUSE TO CREATE A NEW PRIMARY BATHROOM.</div><div>NOTE THAT IN THE DEMOLITION PLANS, AN UNPERMITTED BATHROOM AND CLOSET SHALL BE REMOVED.</div></div></div><td>DIA</td><td>DIAMETER</td><td>N.I.C</td><td>NOT IN CONTRACT</td><td>DRAWINGS</td><td></td><td></td><td></td><td rowspan="20"><div><div><div>RELOCATE (E) KITCHEN TO CREATE NEW PRIMARY BEDROOM. AN 81.1 S.F. ADDITION IS PROPOSED ON THE BACK OF THE HOUSE TO CREATE A NEW PRIMARY BATHROOM.</div><div>NOTE THAT IN THE DEMOLITION PLANS, AN UNPERMITTED BATHROOM AND CLOSET SHALL BE REMOVED.</div></div></div><td>DIAG</td><td>DIAGONAL</td><td>NO</td><td>NUMBER</td><td>STD</td><td>STANDARD</td><td></td><td></td><td rowspan="20"><div><div><div>RELOCATE (E) KITCHEN TO CREATE NEW PRIMARY BEDROOM. AN 81.1 S.F. ADDITION IS PROPOSED ON THE BACK OF THE HOUSE TO CREATE A NEW PRIMARY BATHROOM.</div><div>NOTE THAT IN THE DEMOLITION PLANS, AN UNPERMITTED BATHROOM AND CLOSET SHALL BE REMOVED.</div></div></div><td>DIM</td><td>DIMENSION</td><td>NTS</td><td>NOT TO SCALE</td><td>S.W.</td><td>SHEAR WALL</td><td></td><td></td><td rowspan="20"><div><div><div>RELOCATE (E) KITCHEN TO CREATE NEW PRIMARY BEDROOM. AN 81.1 S.F. ADDITION IS PROPOSED ON THE BACK OF THE HOUSE TO CREATE A NEW PRIMARY BATHROOM.</div><div>NOTE THAT IN THE DEMOLITION PLANS, AN UNPERMITTED BATHROOM AND CLOSET SHALL BE REMOVED.</div></div></div><td>DN</td><td>DOWN</td><td>OC</td><td>ON CENTER</td><td>T</td><td>TREAD</td><td></td><td></td><td rowspan="20"><div><div><div>RELOCATE (E) KITCHEN TO CREATE NEW PRIMARY BEDROOM. AN 81.1 S.F. ADDITION IS PROPOSED ON THE BACK OF THE HOUSE TO CREATE A NEW PRIMARY BATHROOM.</div><div>NOTE THAT IN THE DEMOLITION PLANS, AN UNPERMITTED BATHROOM AND CLOSET SHALL BE REMOVED.</div></div></div><td>DS</td><td>DOWNSPOUT</td><td>OPG</td><td>OPENING</td><td>T.B.</td><td>TOP &amp; BOTTOM</td><td></td><td></td><td rowspan="20"><div><div><div>RELOCATE (E) KITCHEN TO CREATE NEW PRIMARY BEDROOM. AN 81.1 S.F. ADDITION IS PROPOSED ON THE BACK OF THE HOUSE TO CREATE A NEW PRIMARY BATHROOM.</div><div>NOTE THAT IN THE DEMOLITION PLANS, AN UNPERMITTED BATHROOM AND CLOSET SHALL BE REMOVED.</div></div></div><td>DW</td><td>DISHWASHER</td><td>OPP</td><td>OPPOSITE</td><td>T&amp;G</td><td>TONGUE &amp; GROOVE</td><td></td><td></td><td rowspan="20"><div><div><div>RELOCATE (E) KITCHEN TO CREATE NEW PRIMARY BEDROOM. AN 81.1 S.F. ADDITION IS PROPOSED ON THE BACK OF THE HOUSE TO CREATE A NEW PRIMARY BATHROOM.</div><div>NOTE THAT IN THE DEMOLITION PLANS, AN UNPERMITTED BATHROOM AND CLOSET SHALL BE REMOVED.</div></div></div><td>(E)</td><td>EXISTING</td><td>PC</td><td>PIECE</td><td>T.B.</td><td>TOWEL BAR</td><td></td><td></td><td rowspan="20"><div><div><div>RELOCATE (E) KITCHEN TO CREATE NEW PRIMARY BEDROOM. AN 81.1 S.F. ADDITION IS PROPOSED ON THE BACK OF THE HOUSE TO CREATE A NEW PRIMARY BATHROOM.</div><div>NOTE THAT IN THE DEMOLITION PLANS, AN UNPERMITTED BATHROOM AND CLOSET SHALL BE REMOVED.</div></div></div><td>ELEC</td><td>ELECTRICAL</td><td>PERF</td><td>PERFORATED</td><td>T.O.</td><td>TOP OF</td><td></td><td></td><td rowspan="20"><div><div><div>RELOCATE (E) KITCHEN TO CREATE NEW PRIMARY BEDROOM. AN 81.1 S.F. ADDITION IS PROPOSED ON THE BACK OF THE HOUSE TO CREATE A NEW PRIMARY BATHROOM.</div><div>NOTE THAT IN THE DEMOLITION PLANS, AN UNPERMITTED BATHROOM AND CLOSET SHALL BE REMOVED.</div></div></div><td>ELEV</td><td>ELEVATION</td><td></td><td></td><td></td><td></td><td></td><td></td><td rowspan="20"><div><div><div>RELOCATE (E) KITCHEN TO CREATE NEW PRIMARY BEDROOM. AN 81.1 S.F. ADDITION IS PROPOSED ON THE BACK OF THE HOUSE TO CREATE A NEW PRIMARY BATHROOM.</div><div>NOTE THAT IN THE DEMOLITION PLANS, AN UNPERMITTED BATHROOM AND CLOSET SHALL BE REMOVED.</div></div></div><div><div><div>RELOCATE (E) KITCHEN TO CREATE NEW PRIMARY BEDROOM. AN 81.1 S.F. ADDITION IS PROPOSED ON THE BACK OF THE HOUSE TO CREATE A NEW PRIMARY BATHROOM.</div><div></div></div></div></td></td></td></td></td></td></td></td></td></td></td></td></td></td></td></td></td></td></td></td></td></td></td></td></td></td></td></td></td></td></td></td></td></td></td></td></td></td></td></td></td></td></td></tr></td> | CALCULATIONS: | 45 MITCHELL BLVD, SUITE 16<br>SAN RAFAEL, CA 94903 | JOBS@ENERGYCALCCO.COM | <div><div><div>RELOCATE (E) KITCHEN TO CREATE NEW PRIMARY BEDROOM. AN 81.1 S.F. ADDITION IS PROPOSED ON THE BACK OF THE HOUSE TO CREATE A NEW PRIMARY BATHROOM.</div><div>NOTE THAT IN THE DEMOLITION PLANS, AN UNPERMITTED BATHROOM AND CLOSET SHALL BE REMOVED.</div></div></div> <tr><td>@</td><td>AT</td><td>EQ</td><td>EQUAL</td><td>PL</td><td>PLATE</td><td>T.P.</td><td>TOILET PAPER</td><td rowspan="20"><div><div><div>RELOCATE (E) KITCHEN TO CREATE NEW PRIMARY BEDROOM. AN 81.1 S.F. ADDITION IS PROPOSED ON THE BACK OF THE HOUSE TO CREATE A NEW PRIMARY BATHROOM.</div><div>NOTE THAT IN THE DEMOLITION PLANS, AN UNPERMITTED BATHROOM AND CLOSET SHALL BE REMOVED.</div></div></div><td>C</td><td>CENTERLINE</td><td>EQ X</td><td>EQUAL - MATCH DIMS WITH THE SAME LETTER</td><td>PLMG</td><td>PLUMBING</td><td>TYP</td><td>TYPICAL</td><td rowspan="20"><div><div><div>RELOCATE (E) KITCHEN TO CREATE NEW PRIMARY BEDROOM. AN 81.1 S.F. ADDITION IS PROPOSED ON THE BACK OF THE HOUSE TO CREATE A NEW PRIMARY BATHROOM.</div><div>NOTE THAT IN THE DEMOLITION PLANS, AN UNPERMITTED BATHROOM AND CLOSET SHALL BE REMOVED.</div></div></div><td>Ø</td><td>DIAMETER</td><td></td><td></td><td>PR</td><td>PAIR</td><td>UNFIN</td><td>UNFINISHED</td><td rowspan="20"><div><div><div>RELOCATE (E) KITCHEN TO CREATE NEW PRIMARY BEDROOM. AN 81.1 S.F. ADDITION IS PROPOSED ON THE BACK OF THE HOUSE TO CREATE A NEW PRIMARY BATHROOM.</div><div>NOTE THAT IN THE DEMOLITION PLANS, AN UNPERMITTED BATHROOM AND CLOSET SHALL BE REMOVED.</div></div></div><td>P</td><td>PROPERTY LINE</td><td>EQUIP</td><td>EQUIPMENT</td><td>P.T.</td><td>PRESSURE TREATED</td><td>UON</td><td>UNLESS OTHERWISE NOTED</td><td rowspan="20"><div><div><div>RELOCATE (E) KITCHEN TO CREATE NEW PRIMARY BEDROOM. AN 81.1 S.F. ADDITION IS PROPOSED ON THE BACK OF THE HOUSE TO CREATE A NEW PRIMARY BATHROOM.</div><div>NOTE THAT IN THE DEMOLITION PLANS, AN UNPERMITTED BATHROOM AND CLOSET SHALL BE REMOVED.</div></div></div><td>ABV</td><td>ABOVE</td><td>E.S.</td><td>EACH SIDE</td><td>PTD</td><td>PAINTED</td><td></td><td></td><td rowspan="20"><div><div><div>RELOCATE (E) KITCHEN TO CREATE NEW PRIMARY BEDROOM. AN 81.1 S.F. ADDITION IS PROPOSED ON THE BACK OF THE HOUSE TO CREATE A NEW PRIMARY BATHROOM.</div><div>NOTE THAT IN THE DEMOLITION PLANS, AN UNPERMITTED BATHROOM AND CLOSET SHALL BE REMOVED.</div></div></div><td>ADD'L</td><td>ADDITIONAL</td><td>EXT</td><td>EXTERIOR</td><td>PWD</td><td>PLYWOOD</td><td>VERT</td><td>VERTICAL</td><td rowspan="20"><div><div><div>RELOCATE (E) KITCHEN TO CREATE NEW PRIMARY BEDROOM. AN 81.1 S.F. ADDITION IS PROPOSED ON THE BACK OF THE HOUSE TO CREATE A NEW PRIMARY BATHROOM.</div><div>NOTE THAT IN THE DEMOLITION PLANS, AN UNPERMITTED BATHROOM AND CLOSET SHALL BE REMOVED.</div></div></div><td>ADJ</td><td>ADJACENT</td><td>FIN</td><td>FINISH</td><td>R</td><td>RISER</td><td>VIF</td><td>VERIFY IN FIELD</td><td rowspan="20"><div><div><div>RELOCATE (E) KITCHEN TO CREATE NEW PRIMARY BEDROOM. AN 81.1 S.F. ADDITION IS PROPOSED ON THE BACK OF THE HOUSE TO CREATE A NEW PRIMARY BATHROOM.</div><div>NOTE THAT IN THE DEMOLITION PLANS, AN UNPERMITTED BATHROOM AND CLOSET SHALL BE REMOVED.</div></div></div><td>AFF</td><td>ABOVE FINISH FLOOR</td><td>FLR</td><td>FLOOR</td><td>R.C.</td><td>REMOTE CONTROLLED</td><td>W</td><td>WIDE</td><td rowspan="20"><div><div><div>RELOCATE (E) KITCHEN TO CREATE NEW PRIMARY BEDROOM. AN 81.1 S.F. ADDITION IS PROPOSED ON THE BACK OF THE HOUSE TO CREATE A NEW PRIMARY BATHROOM.</div><div>NOTE THAT IN THE DEMOLITION PLANS, AN UNPERMITTED BATHROOM AND CLOSET SHALL BE REMOVED.</div></div></div><td>ALLOW.</td><td>ALLOWABLE</td><td>FLR'G</td><td>FLOORING</td><td>R&amp;S</td><td>ROD &amp; SHELF</td><td>WI</td><td>WITH</td><td rowspan="20"><div><div><div>RELOCATE (E) KITCHEN TO CREATE NEW PRIMARY BEDROOM. AN 81.1 S.F. ADDITION IS PROPOSED ON THE BACK OF THE HOUSE TO CREATE A NEW PRIMARY BATHROOM.</div><div>NOTE THAT IN THE DEMOLITION PLANS, AN UNPERMITTED BATHROOM AND CLOSET SHALL BE REMOVED.</div></div></div><td>ALT</td><td>ALTERNATE</td><td>FNDN</td><td>FOUNDATION</td><td>R.O.</td><td>ROUGH OPENING</td><td>W/D</td><td>WASHER/DRYER</td><td rowspan="20"><div><div><div>RELOCATE (E) KITCHEN TO CREATE NEW PRIMARY BEDROOM. AN 81.1 S.F. ADDITION IS PROPOSED ON THE BACK OF THE HOUSE TO CREATE A NEW PRIMARY BATHROOM.</div><div>NOTE THAT IN THE DEMOLITION PLANS, AN UNPERMITTED BATHROOM AND CLOSET SHALL BE REMOVED.</div></div></div><td>ALUM</td><td>ALUMINUM</td><td>FT</td><td>FEET</td><td>RAD</td><td>RADIUS</td><td>WD</td><td>WOOD</td><td rowspan="20"><div><div><div>RELOCATE (E) KITCHEN TO CREATE NEW PRIMARY BEDROOM. AN 81.1 S.F. ADDITION IS PROPOSED ON THE BACK OF THE HOUSE TO CREATE A NEW PRIMARY BATHROOM.</div><div>NOTE THAT IN THE DEMOLITION PLANS, AN UNPERMITTED BATHROOM AND CLOSET SHALL BE REMOVED.</div></div></div><td>AWN</td><td>AWNING</td><td>FTG</td><td>FOOTING</td><td>REF</td><td>REFERENCE</td><td>WH</td><td>WATER HEATER</td><td rowspan="20"><div><div><div>RELOCATE (E) KITCHEN TO CREATE NEW PRIMARY BEDROOM. AN 81.1 S.F. ADDITION IS PROPOSED ON THE BACK OF THE HOUSE TO CREATE A NEW PRIMARY BATHROOM.</div><div>NOTE THAT IN THE DEMOLITION PLANS, AN UNPERMITTED BATHROOM AND CLOSET SHALL BE REMOVED.</div></div></div><td>BD</td><td>BOARD</td><td>GAL</td><td>GALLON</td><td>REFR</td><td>REFRIGERATOR</td><td>W.O.</td><td>WHERE OCCURS</td><td rowspan="20"><div><div><div>RELOCATE (E) KITCHEN TO CREATE NEW PRIMARY BEDROOM. AN 81.1 S.F. ADDITION IS PROPOSED ON THE BACK OF THE HOUSE TO CREATE A NEW PRIMARY BATHROOM.</div><div>NOTE THAT IN THE DEMOLITION PLANS, AN UNPERMITTED BATHROOM AND CLOSET SHALL BE REMOVED.</div></div></div><td>BEL</td><td>BELOW</td><td>GALV</td><td>GALVANIZED</td><td>REMD</td><td>REMOVED</td><td>WP</td><td>WATERPROOF</td><td rowspan="20"><div><div><div>RELOCATE (E) KITCHEN TO CREATE NEW PRIMARY BEDROOM. AN 81.1 S.F. ADDITION IS PROPOSED ON THE BACK OF THE HOUSE TO CREATE A NEW PRIMARY BATHROOM.</div><div>NOTE THAT IN THE DEMOLITION PLANS, AN UNPERMITTED BATHROOM AND CLOSET SHALL BE REMOVED.</div></div></div><td>BFF</td><td>BELOW FINISH FLOOR</td><td>G.B.</td><td>GRAB BAR</td><td>REQ'D</td><td>REQUIRED</td><td>WWF</td><td>WELDED WIRE FABRIC</td><td rowspan="20"><div><div><div>RELOCATE (E) KITCHEN TO CREATE NEW PRIMARY BEDROOM. AN 81.1 S.F. ADDITION IS PROPOSED ON THE BACK OF THE HOUSE TO CREATE A NEW PRIMARY BATHROOM.</div><div>NOTE THAT IN THE DEMOLITION PLANS, AN UNPERMITTED BATHROOM AND CLOSET SHALL BE REMOVED.</div></div></div><td>BLDG</td><td>BUILDING</td><td>GWB</td><td>GYPSUM WALL BOARD</td><td>RET'G</td><td>RETAINING</td><td></td><td></td><td rowspan="20"><div><div><div>RELOCATE (E) KITCHEN TO CREATE NEW PRIMARY BEDROOM. AN 81.1 S.F. ADDITION IS PROPOSED ON THE BACK OF THE HOUSE TO CREATE A NEW PRIMARY BATHROOM.</div><div>NOTE THAT IN THE DEMOLITION PLANS, AN UNPERMITTED BATHROOM AND CLOSET SHALL BE REMOVED.</div></div></div><td>BLKG</td><td>BLOCKING</td><td>GYP</td><td>GYPSUM</td><td>S.A.D</td><td>SEE ARCHITECTURAL</td><td></td><td></td><td rowspan="20"><div><div><div>RELOCATE (E) KITCHEN TO CREATE NEW PRIMARY BEDROOM. AN 81.1 S.F. ADDITION IS PROPOSED ON THE BACK OF THE HOUSE TO CREATE A NEW PRIMARY BATHROOM.</div><div>NOTE THAT IN THE DEMOLITION PLANS, AN UNPERMITTED BATHROOM AND CLOSET SHALL BE REMOVED.</div></div></div><td>BOT</td><td>BOTTOM</td><td>H</td><td>HIGH</td><td>SCH</td><td>SCHEDULE</td><td></td><td></td><td rowspan="20"><div><div><div>RELOCATE (E) KITCHEN TO CREATE NEW PRIMARY BEDROOM. AN 81.1 S.F. ADDITION IS PROPOSED ON THE BACK OF THE HOUSE TO CREATE A NEW PRIMARY BATHROOM.</div><div>NOTE THAT IN THE DEMOLITION PLANS, AN UNPERMITTED BATHROOM AND CLOSET SHALL BE REMOVED.</div></div></div><td>B.O.</td><td>BOTTOM OF</td><td>H.B.</td><td>HOSE BIB</td><td>S.E.D</td><td>SEE ELECTRICAL</td><td></td><td></td><td rowspan="20"><div><div><div>RELOCATE (E) KITCHEN TO CREATE NEW PRIMARY BEDROOM. AN 81.1 S.F. ADDITION IS PROPOSED ON THE BACK OF THE HOUSE TO CREATE A NEW PRIMARY BATHROOM.</div><div>NOTE THAT IN THE DEMOLITION PLANS, AN UNPERMITTED BATHROOM AND CLOSET SHALL BE REMOVED.</div></div></div><td>BTW</td><td>BETWEEN</td><td>HD</td><td>HOLDDOWN</td><td></td><td>DRAWINGS</td><td></td><td></td><td rowspan="20"><div><div><div>RELOCATE (E) KITCHEN TO CREATE NEW PRIMARY BEDROOM. AN 81.1 S.F. ADDITION IS PROPOSED ON THE BACK OF THE HOUSE TO CREATE A NEW PRIMARY BATHROOM.</div><div>NOTE THAT IN THE DEMOLITION PLANS, AN UNPERMITTED BATHROOM AND CLOSET SHALL BE REMOVED.</div></div></div><td>CAB</td><td>CABINET</td><td>HDWR</td><td>HARDWARE</td><td>SF</td><td>SQUARE FEET</td><td></td><td></td><td rowspan="20"><div><div><div>RELOCATE (E) KITCHEN TO CREATE NEW PRIMARY BEDROOM. AN 81.1 S.F. ADDITION IS PROPOSED ON THE BACK OF THE HOUSE TO CREATE A NEW PRIMARY BATHROOM.</div><div>NOTE THAT IN THE DEMOLITION PLANS, AN UNPERMITTED BATHROOM AND CLOSET SHALL BE REMOVED.</div></div></div><td>CLO</td><td>CLOSET</td><td>HORZ</td><td>HORIZONTAL</td><td>SHLV</td><td>SHELF</td><td></td><td></td><td rowspan="20"><div><div><div>RELOCATE (E) KITCHEN TO CREATE NEW PRIMARY BEDROOM. AN 81.1 S.F. ADDITION IS PROPOSED ON THE BACK OF THE HOUSE TO CREATE A NEW PRIMARY BATHROOM.</div><div>NOTE THAT IN THE DEMOLITION PLANS, AN UNPERMITTED BATHROOM AND CLOSET SHALL BE REMOVED.</div></div></div><td>CLG</td><td>CEILING</td><td>HR</td><td>HOUR</td><td>SHR</td><td>SHOWER</td><td></td><td></td><td rowspan="20"><div><div><div>RELOCATE (E) KITCHEN TO CREATE NEW PRIMARY BEDROOM. AN 81.1 S.F. ADDITION IS PROPOSED ON THE BACK OF THE HOUSE TO CREATE A NEW PRIMARY BATHROOM.</div><div>NOTE THAT IN THE DEMOLITION PLANS, AN UNPERMITTED BATHROOM AND CLOSET SHALL BE REMOVED.</div></div></div><td>COL</td><td>COLUMN</td><td>HT</td><td>HEIGHT</td><td>SHT</td><td>SHEET</td><td></td><td></td><td rowspan="20"><div><div><div>RELOCATE (E) KITCHEN TO CREATE NEW PRIMARY BEDROOM. AN 81.1 S.F. ADDITION IS PROPOSED ON THE BACK OF THE HOUSE TO CREATE A NEW PRIMARY BATHROOM.</div><div>NOTE THAT IN THE DEMOLITION PLANS, AN UNPERMITTED BATHROOM AND CLOSET SHALL BE REMOVED.</div></div></div><td>CONC</td><td>CONCRETE</td><td>HW</td><td>HOT WATER</td><td>SHT MTL</td><td>SHEET METAL</td><td></td><td></td><td rowspan="20"><div><div><div>RELOCATE (E) KITCHEN TO CREATE NEW PRIMARY BEDROOM. AN 81.1 S.F. ADDITION IS PROPOSED ON THE BACK OF THE HOUSE TO CREATE A NEW PRIMARY BATHROOM.</div><div>NOTE THAT IN THE DEMOLITION PLANS, AN UNPERMITTED BATHROOM AND CLOSET SHALL BE REMOVED.</div></div></div><td>CONT</td><td>CONTINUOUS</td><td>IN</td><td>INCHES</td><td>SI</td><td>SQUARE INCHES</td><td></td><td></td><td rowspan="20"><div><div><div>RELOCATE (E) KITCHEN TO CREATE NEW PRIMARY BEDROOM. AN 81.1 S.F. ADDITION IS PROPOSED ON THE BACK OF THE HOUSE TO CREATE A NEW PRIMARY BATHROOM.</div><div>NOTE THAT IN THE DEMOLITION PLANS, AN UNPERMITTED BATHROOM AND CLOSET SHALL BE REMOVED.</div></div></div><td>CLR</td><td>CLEAR</td><td>INCL</td><td>INCLUDING</td><td>SIM</td><td>SIMILAR</td><td></td><td></td><td rowspan="20"><div><div><div>RELOCATE (E) KITCHEN TO CREATE NEW PRIMARY BEDROOM. AN 81.1 S.F. ADDITION IS PROPOSED ON THE BACK OF THE HOUSE TO CREATE A NEW PRIMARY BATHROOM.</div><div>NOTE THAT IN THE DEMOLITION PLANS, AN UNPERMITTED BATHROOM AND CLOSET SHALL BE REMOVED.</div></div></div><td>CAS</td><td>CASEMENT</td><td>L</td><td>LONG</td><td>S.L.D.</td><td>SEE LANDSCAPE</td><td></td><td></td><td rowspan="20"><div><div><div>RELOCATE (E) KITCHEN TO CREATE NEW PRIMARY BEDROOM. AN 81.1 S.F. ADDITION IS PROPOSED ON THE BACK OF THE HOUSE TO CREATE A NEW PRIMARY BATHROOM.</div><div>NOTE THAT IN THE DEMOLITION PLANS, AN UNPERMITTED BATHROOM AND CLOSET SHALL BE REMOVED.</div></div></div><td>CVR</td><td>COVER</td><td>MAX</td><td>MAXIMUM</td><td>DRAWINGS</td><td></td><td></td><td></td><td rowspan="20"><div><div><div>RELOCATE (E) KITCHEN TO CREATE NEW PRIMARY BEDROOM. AN 81.1 S.F. ADDITION IS PROPOSED ON THE BACK OF THE HOUSE TO CREATE A NEW PRIMARY BATHROOM.</div><div>NOTE THAT IN THE DEMOLITION PLANS, AN UNPERMITTED BATHROOM AND CLOSET SHALL BE REMOVED.</div></div></div><td>d</td><td>PENNY</td><td>MECH</td><td>MECHANICAL</td><td>MFR</td><td>MANUFACTURER</td><td></td><td></td><td rowspan="20"><div><div><div>RELOCATE (E) KITCHEN TO CREATE NEW PRIMARY BEDROOM. AN 81.1 S.F. ADDITION IS PROPOSED ON THE BACK OF THE HOUSE TO CREATE A NEW PRIMARY BATHROOM.</div><div>NOTE THAT IN THE DEMOLITION PLANS, AN UNPERMITTED BATHROOM AND CLOSET SHALL BE REMOVED.</div></div></div><td>D</td><td>DEEP</td><td>MIN</td><td>MINIMUM</td><td>S.M.D.</td><td>SEE MECHANICAL</td><td></td><td></td><td rowspan="20"><div><div><div>RELOCATE (E) KITCHEN TO CREATE NEW PRIMARY BEDROOM. AN 81.1 S.F. ADDITION IS PROPOSED ON THE BACK OF THE HOUSE TO CREATE A NEW PRIMARY BATHROOM.</div><div>NOTE THAT IN THE DEMOLITION PLANS, AN UNPERMITTED BATHROOM AND CLOSET SHALL BE REMOVED.</div></div></div><td>DBL</td><td>DOUBLE</td><td>MTL</td><td>METAL</td><td>SQ</td><td>SQUARE</td><td></td><td></td><td rowspan="20"><div><div><div>RELOCATE (E) KITCHEN TO CREATE NEW PRIMARY BEDROOM. AN 81.1 S.F. ADDITION IS PROPOSED ON THE BACK OF THE HOUSE TO CREATE A NEW PRIMARY BATHROOM.</div><div>NOTE THAT IN THE DEMOLITION PLANS, AN UNPERMITTED BATHROOM AND CLOSET SHALL BE REMOVED.</div></div></div><td>DET</td><td>DETAIL</td><td>(N)</td><td>NEW</td><td>STD</td><td>STAINLESS STEEL</td><td></td><td></td><td rowspan="20"><div><div><div>RELOCATE (E) KITCHEN TO CREATE NEW PRIMARY BEDROOM. AN 81.1 S.F. ADDITION IS PROPOSED ON THE BACK OF THE HOUSE TO CREATE A NEW PRIMARY BATHROOM.</div><div>NOTE THAT IN THE DEMOLITION PLANS, AN UNPERMITTED BATHROOM AND CLOSET SHALL BE REMOVED.</div></div></div><td>D.H.</td><td>DOUBLE HUNG</td><td>N.W.</td><td>NOT APPLICABLE</td><td>S.S.D.</td><td>SEE STRUCTURAL</td><td></td><td></td><td rowspan="20"><div><div><div>RELOCATE (E) KITCHEN TO CREATE NEW PRIMARY BEDROOM. AN 81.1 S.F. ADDITION IS PROPOSED ON THE BACK OF THE HOUSE TO CREATE A NEW PRIMARY BATHROOM.</div><div>NOTE THAT IN THE DEMOLITION PLANS, AN UNPERMITTED BATHROOM AND CLOSET SHALL BE REMOVED.</div></div></div><td>DIA</td><td>DIAMETER</td><td>N.I.C</td><td>NOT IN CONTRACT</td><td>DRAWINGS</td><td></td><td></td><td></td><td rowspan="20"><div><div><div>RELOCATE (E) KITCHEN TO CREATE NEW PRIMARY BEDROOM. AN 81.1 S.F. ADDITION IS PROPOSED ON THE BACK OF THE HOUSE TO CREATE A NEW PRIMARY BATHROOM.</div><div>NOTE THAT IN THE DEMOLITION PLANS, AN UNPERMITTED BATHROOM AND CLOSET SHALL BE REMOVED.</div></div></div><td>DIAG</td><td>DIAGONAL</td><td>NO</td><td>NUMBER</td><td>STD</td><td>STANDARD</td><td></td><td></td><td rowspan="20"><div><div><div>RELOCATE (E) KITCHEN TO CREATE NEW PRIMARY BEDROOM. AN 81.1 S.F. ADDITION IS PROPOSED ON THE BACK OF THE HOUSE TO CREATE A NEW PRIMARY BATHROOM.</div><div>NOTE THAT IN THE DEMOLITION PLANS, AN UNPERMITTED BATHROOM AND CLOSET SHALL BE REMOVED.</div></div></div><td>DIM</td><td>DIMENSION</td><td>NTS</td><td>NOT TO SCALE</td><td>S.W.</td><td>SHEAR WALL</td><td></td><td></td><td rowspan="20"><div><div><div>RELOCATE (E) KITCHEN TO CREATE NEW PRIMARY BEDROOM. AN 81.1 S.F. ADDITION IS PROPOSED ON THE BACK OF THE HOUSE TO CREATE A NEW PRIMARY BATHROOM.</div><div>NOTE THAT IN THE DEMOLITION PLANS, AN UNPERMITTED BATHROOM AND CLOSET SHALL BE REMOVED.</div></div></div><td>DN</td><td>DOWN</td><td>OC</td><td>ON CENTER</td><td>T</td><td>TREAD</td><td></td><td></td><td rowspan="20"><div><div><div>RELOCATE (E) KITCHEN TO CREATE NEW PRIMARY BEDROOM. AN 81.1 S.F. ADDITION IS PROPOSED ON THE BACK OF THE HOUSE TO CREATE A NEW PRIMARY BATHROOM.</div><div>NOTE THAT IN THE DEMOLITION PLANS, AN UNPERMITTED BATHROOM AND CLOSET SHALL BE REMOVED.</div></div></div><td>DS</td><td>DOWNSPOUT</td><td>OPG</td><td>OPENING</td><td>T.B.</td><td>TOP &amp; BOTTOM</td><td></td><td></td><td rowspan="20"><div><div><div>RELOCATE (E) KITCHEN TO CREATE NEW PRIMARY BEDROOM. AN 81.1 S.F. ADDITION IS PROPOSED ON THE BACK OF THE HOUSE TO CREATE A NEW PRIMARY BATHROOM.</div><div>NOTE THAT IN THE DEMOLITION PLANS, AN UNPERMITTED BATHROOM AND CLOSET SHALL BE REMOVED.</div></div></div><td>DW</td><td>DISHWASHER</td><td>OPP</td><td>OPPOSITE</td><td>T&amp;G</td><td>TONGUE &amp; GROOVE</td><td></td><td></td><td rowspan="20"><div><div><div>RELOCATE (E) KITCHEN TO CREATE NEW PRIMARY BEDROOM. AN 81.1 S.F. ADDITION IS PROPOSED ON THE BACK OF THE HOUSE TO CREATE A NEW PRIMARY BATHROOM.</div><div>NOTE THAT IN THE DEMOLITION PLANS, AN UNPERMITTED BATHROOM AND CLOSET SHALL BE REMOVED.</div></div></div><td>(E)</td><td>EXISTING</td><td>PC</td><td>PIECE</td><td>T.B.</td><td>TOWEL BAR</td><td></td><td></td><td rowspan="20"><div><div><div>RELOCATE (E) KITCHEN TO CREATE NEW PRIMARY BEDROOM. AN 81.1 S.F. ADDITION IS PROPOSED ON THE BACK OF THE HOUSE TO CREATE A NEW PRIMARY BATHROOM.</div><div>NOTE THAT IN THE DEMOLITION PLANS, AN UNPERMITTED BATHROOM AND CLOSET SHALL BE REMOVED.</div></div></div><td>ELEC</td><td>ELECTRICAL</td><td>PERF</td><td>PERFORATED</td><td>T.O.</td><td>TOP OF</td><td></td><td></td><td rowspan="20"><div><div><div>RELOCATE (E) KITCHEN TO CREATE NEW PRIMARY BEDROOM. AN 81.1 S.F. ADDITION IS PROPOSED ON THE BACK OF THE HOUSE TO CREATE A NEW PRIMARY BATHROOM.</div><div>NOTE THAT IN THE DEMOLITION PLANS, AN UNPERMITTED BATHROOM AND CLOSET SHALL BE REMOVED.</div></div></div><td>ELEV</td><td>ELEVATION</td><td></td><td></td><td></td><td></td><td></td><td></td><td rowspan="20"><div><div><div>RELOCATE (E) KITCHEN TO CREATE NEW PRIMARY BEDROOM. AN 81.1 S.F. ADDITION IS PROPOSED ON THE BACK OF THE HOUSE TO CREATE A NEW PRIMARY BATHROOM.</div><div>NOTE THAT IN THE DEMOLITION PLANS, AN UNPERMITTED BATHROOM AND CLOSET SHALL BE REMOVED.</div></div></div><div><div><div>RELOCATE (E) KITCHEN TO CREATE NEW PRIMARY BEDROOM. AN 81.1 S.F. ADDITION IS PROPOSED ON THE BACK OF THE HOUSE TO CREATE A NEW PRIMARY BATHROOM.</div><div></div></div></div></td></td></td></td></td></td></td></td></td></td></td></td></td></td></td></td></td></td></td></td></td></td></td></td></td></td></td></td></td></td></td></td></td></td></td></td></td></td></td></td></td></td></td></tr> | @   | AT | EQ            | EQUAL | PL        | PLATE | T.P.             | TOILET PAPER | <div><div><div>RELOCATE (E) KITCHEN TO CREATE NEW PRIMARY BEDROOM. AN 81.1 S.F. ADDITION IS PROPOSED ON THE BACK OF THE HOUSE TO CREATE A NEW PRIMARY BATHROOM.</div><div>NOTE THAT IN THE DEMOLITION PLANS, AN UNPERMITTED BATHROOM AND CLOSET SHALL BE REMOVED.</div></div></div> <td>C</td> <td>CENTERLINE</td> <td>EQ X</td> <td>EQUAL - MATCH DIMS WITH THE SAME LETTER</td> <td>PLMG</td> <td>PLUMBING</td> <td>TYP</td> <td>TYPICAL</td> <td rowspan="20"><div><div><div>RELOCATE (E) KITCHEN TO CREATE NEW PRIMARY BEDROOM. AN 81.1 S.F. ADDITION IS PROPOSED ON THE BACK OF THE HOUSE TO CREATE A NEW PRIMARY BATHROOM.</div><div>NOTE THAT IN THE DEMOLITION PLANS, AN UNPERMITTED BATHROOM AND CLOSET SHALL BE REMOVED.</div></div></div><td>Ø</td><td>DIAMETER</td><td></td><td></td><td>PR</td><td>PAIR</td><td>UNFIN</td><td>UNFINISHED</td><td rowspan="20"><div><div><div>RELOCATE (E) KITCHEN TO CREATE NEW PRIMARY BEDROOM. AN 81.1 S.F. ADDITION IS PROPOSED ON THE BACK OF THE HOUSE TO CREATE A NEW PRIMARY BATHROOM.</div><div>NOTE THAT IN THE DEMOLITION PLANS, AN UNPERMITTED BATHROOM AND CLOSET SHALL BE REMOVED.</div></div></div><td>P</td><td>PROPERTY LINE</td><td>EQUIP</td><td>EQUIPMENT</td><td>P.T.</td><td>PRESSURE TREATED</td><td>UON</td><td>UNLESS OTHERWISE NOTED</td><td rowspan="20"><div><div><div>RELOCATE (E) KITCHEN TO CREATE NEW PRIMARY BEDROOM. AN 81.1 S.F. ADDITION IS PROPOSED ON THE BACK OF THE HOUSE TO CREATE A NEW PRIMARY BATHROOM.</div><div>NOTE THAT IN THE DEMOLITION PLANS, AN UNPERMITTED BATHROOM AND CLOSET SHALL BE REMOVED.</div></div></div><td>ABV</td><td>ABOVE</td><td>E.S.</td><td>EACH SIDE</td><td>PTD</td><td>PAINTED</td><td></td><td></td><td rowspan="20"><div><div><div>RELOCATE (E) KITCHEN TO CREATE NEW PRIMARY BEDROOM. AN 81.1 S.F. ADDITION IS PROPOSED ON THE BACK OF THE HOUSE TO CREATE A NEW PRIMARY BATHROOM.</div><div>NOTE THAT IN THE DEMOLITION PLANS, AN UNPERMITTED BATHROOM AND CLOSET SHALL BE REMOVED.</div></div></div><td>ADD'L</td><td>ADDITIONAL</td><td>EXT</td><td>EXTERIOR</td><td>PWD</td><td>PLYWOOD</td><td>VERT</td><td>VERTICAL</td><td rowspan="20"><div><div><div>RELOCATE (E) KITCHEN TO CREATE NEW PRIMARY BEDROOM. AN 81.1 S.F. ADDITION IS PROPOSED ON THE BACK OF THE HOUSE TO CREATE A NEW PRIMARY BATHROOM.</div><div>NOTE THAT IN THE DEMOLITION PLANS, AN UNPERMITTED BATHROOM AND CLOSET SHALL BE REMOVED.</div></div></div><td>ADJ</td><td>ADJACENT</td><td>FIN</td><td>FINISH</td><td>R</td><td>RISER</td><td>VIF</td><td>VERIFY IN FIELD</td><td rowspan="20"><div><div><div>RELOCATE (E) KITCHEN TO CREATE NEW PRIMARY BEDROOM. AN 81.1 S.F. ADDITION IS PROPOSED ON THE BACK OF THE HOUSE TO CREATE A NEW PRIMARY BATHROOM.</div><div>NOTE THAT IN THE DEMOLITION PLANS, AN UNPERMITTED BATHROOM AND CLOSET SHALL BE REMOVED.</div></div></div><td>AFF</td><td>ABOVE FINISH FLOOR</td><td>FLR</td><td>FLOOR</td><td>R.C.</td><td>REMOTE CONTROLLED</td><td>W</td><td>WIDE</td><td rowspan="20"><div><div><div>RELOCATE (E) KITCHEN TO CREATE NEW PRIMARY BEDROOM. AN 81.1 S.F. ADDITION IS PROPOSED ON THE BACK OF THE HOUSE TO CREATE A NEW PRIMARY BATHROOM.</div><div>NOTE THAT IN THE DEMOLITION PLANS, AN UNPERMITTED BATHROOM AND CLOSET SHALL BE REMOVED.</div></div></div><td>ALLOW.</td><td>ALLOWABLE</td><td>FLR'G</td><td>FLOORING</td><td>R&amp;S</td><td>ROD &amp; SHELF</td><td>WI</td><td>WITH</td><td rowspan="20"><div><div><div>RELOCATE (E) KITCHEN TO CREATE NEW PRIMARY BEDROOM. AN 81.1 S.F. ADDITION IS PROPOSED ON THE BACK OF THE HOUSE TO CREATE A NEW PRIMARY BATHROOM.</div><div>NOTE THAT IN THE DEMOLITION PLANS, AN UNPERMITTED BATHROOM AND CLOSET SHALL BE REMOVED.</div></div></div><td>ALT</td><td>ALTERNATE</td><td>FNDN</td><td>FOUNDATION</td><td>R.O.</td><td>ROUGH OPENING</td><td>W/D</td><td>WASHER/DRYER</td><td rowspan="20"><div><div><div>RELOCATE (E) KITCHEN TO CREATE NEW PRIMARY BEDROOM. AN 81.1 S.F. ADDITION IS PROPOSED ON THE BACK OF THE HOUSE TO CREATE A NEW PRIMARY BATHROOM.</div><div>NOTE THAT IN THE DEMOLITION PLANS, AN UNPERMITTED BATHROOM AND CLOSET SHALL BE REMOVED.</div></div></div><td>ALUM</td><td>ALUMINUM</td><td>FT</td><td>FEET</td><td>RAD</td><td>RADIUS</td><td>WD</td><td>WOOD</td><td rowspan="20"><div><div><div>RELOCATE (E) KITCHEN TO CREATE NEW PRIMARY BEDROOM. AN 81.1 S.F. ADDITION IS PROPOSED ON THE BACK OF THE HOUSE TO CREATE A NEW PRIMARY BATHROOM.</div><div>NOTE THAT IN THE DEMOLITION PLANS, AN UNPERMITTED BATHROOM AND CLOSET SHALL BE REMOVED.</div></div></div><td>AWN</td><td>AWNING</td><td>FTG</td><td>FOOTING</td><td>REF</td><td>REFERENCE</td><td>WH</td><td>WATER HEATER</td><td rowspan="20"><div><div><div>RELOCATE (E) KITCHEN TO CREATE NEW PRIMARY BEDROOM. AN 81.1 S.F. ADDITION IS PROPOSED ON THE BACK OF THE HOUSE TO CREATE A NEW PRIMARY BATHROOM.</div><div>NOTE THAT IN THE DEMOLITION PLANS, AN UNPERMITTED BATHROOM AND CLOSET SHALL BE REMOVED.</div></div></div><td>BD</td><td>BOARD</td><td>GAL</td><td>GALLON</td><td>REFR</td><td>REFRIGERATOR</td><td>W.O.</td><td>WHERE OCCURS</td><td rowspan="20"><div><div><div>RELOCATE (E) KITCHEN TO CREATE NEW PRIMARY BEDROOM. AN 81.1 S.F. ADDITION IS PROPOSED ON THE BACK OF THE HOUSE TO CREATE A NEW PRIMARY BATHROOM.</div><div>NOTE THAT IN THE DEMOLITION PLANS, AN UNPERMITTED BATHROOM AND CLOSET SHALL BE REMOVED.</div></div></div><td>BEL</td><td>BELOW</td><td>GALV</td><td>GALVANIZED</td><td>REMD</td><td>REMOVED</td><td>WP</td><td>WATERPROOF</td><td rowspan="20"><div><div><div>RELOCATE (E) KITCHEN TO CREATE NEW PRIMARY BEDROOM. AN 81.1 S.F. ADDITION IS PROPOSED ON THE BACK OF THE HOUSE TO CREATE A NEW PRIMARY BATHROOM.</div><div>NOTE THAT IN THE DEMOLITION PLANS, AN UNPERMITTED BATHROOM AND CLOSET SHALL BE REMOVED.</div></div></div><td>BFF</td><td>BELOW FINISH FLOOR</td><td>G.B.</td><td>GRAB BAR</td><td>REQ'D</td><td>REQUIRED</td><td>WWF</td><td>WELDED WIRE FABRIC</td><td rowspan="20"><div><div><div>RELOCATE (E) KITCHEN TO CREATE NEW PRIMARY BEDROOM. AN 81.1 S.F. ADDITION IS PROPOSED ON THE BACK OF THE HOUSE TO CREATE A NEW PRIMARY BATHROOM.</div><div>NOTE THAT IN THE DEMOLITION PLANS, AN UNPERMITTED BATHROOM AND CLOSET SHALL BE REMOVED.</div></div></div><td>BLDG</td><td>BUILDING</td><td>GWB</td><td>GYPSUM WALL BOARD</td><td>RET'G</td><td>RETAINING</td><td></td><td></td><td rowspan="20"><div><div><div>RELOCATE (E) KITCHEN TO CREATE NEW PRIMARY BEDROOM. AN 81.1 S.F. ADDITION IS PROPOSED ON THE BACK OF THE HOUSE TO CREATE A NEW PRIMARY BATHROOM.</div><div>NOTE THAT IN THE DEMOLITION PLANS, AN UNPERMITTED BATHROOM AND CLOSET SHALL BE REMOVED.</div></div></div><td>BLKG</td><td>BLOCKING</td><td>GYP</td><td>GYPSUM</td><td>S.A.D</td><td>SEE ARCHITECTURAL</td><td></td><td></td><td rowspan="20"><div><div><div>RELOCATE (E) KITCHEN TO CREATE NEW PRIMARY BEDROOM. AN 81.1 S.F. ADDITION IS PROPOSED ON THE BACK OF THE HOUSE TO CREATE A NEW PRIMARY BATHROOM.</div><div>NOTE THAT IN THE DEMOLITION PLANS, AN UNPERMITTED BATHROOM AND CLOSET SHALL BE REMOVED.</div></div></div><td>BOT</td><td>BOTTOM</td><td>H</td><td>HIGH</td><td>SCH</td><td>SCHEDULE</td><td></td><td></td><td rowspan="20"><div><div><div>RELOCATE (E) KITCHEN TO CREATE NEW PRIMARY BEDROOM. AN 81.1 S.F. ADDITION IS PROPOSED ON THE BACK OF THE HOUSE TO CREATE A NEW PRIMARY BATHROOM.</div><div>NOTE THAT IN THE DEMOLITION PLANS, AN UNPERMITTED BATHROOM AND CLOSET SHALL BE REMOVED.</div></div></div><td>B.O.</td><td>BOTTOM OF</td><td>H.B.</td><td>HOSE BIB</td><td>S.E.D</td><td>SEE ELECTRICAL</td><td></td><td></td><td rowspan="20"><div><div><div>RELOCATE (E) KITCHEN TO CREATE NEW PRIMARY BEDROOM. AN 81.1 S.F. ADDITION IS PROPOSED ON THE BACK OF THE HOUSE TO CREATE A NEW PRIMARY BATHROOM.</div><div>NOTE THAT IN THE DEMOLITION PLANS, AN UNPERMITTED BATHROOM AND CLOSET SHALL BE REMOVED.</div></div></div><td>BTW</td><td>BETWEEN</td><td>HD</td><td>HOLDDOWN</td><td></td><td>DRAWINGS</td><td></td><td></td><td rowspan="20"><div><div><div>RELOCATE (E) KITCHEN TO CREATE NEW PRIMARY BEDROOM. AN 81.1 S.F. ADDITION IS PROPOSED ON THE BACK OF THE HOUSE TO CREATE A NEW PRIMARY BATHROOM.</div><div>NOTE THAT IN THE DEMOLITION PLANS, AN UNPERMITTED BATHROOM AND CLOSET SHALL BE REMOVED.</div></div></div><td>CAB</td><td>CABINET</td><td>HDWR</td><td>HARDWARE</td><td>SF</td><td>SQUARE FEET</td><td></td><td></td><td rowspan="20"><div><div><div>RELOCATE (E) KITCHEN TO CREATE NEW PRIMARY BEDROOM. AN 81.1 S.F. ADDITION IS PROPOSED ON THE BACK OF THE HOUSE TO CREATE A NEW PRIMARY BATHROOM.</div><div>NOTE THAT IN THE DEMOLITION PLANS, AN UNPERMITTED BATHROOM AND CLOSET SHALL BE REMOVED.</div></div></div><td>CLO</td><td>CLOSET</td><td>HORZ</td><td>HORIZONTAL</td><td>SHLV</td><td>SHELF</td><td></td><td></td><td rowspan="20"><div><div><div>RELOCATE (E) KITCHEN TO CREATE NEW PRIMARY BEDROOM. AN 81.1 S.F. ADDITION IS PROPOSED ON THE BACK OF THE HOUSE TO CREATE A NEW PRIMARY BATHROOM.</div><div>NOTE THAT IN THE DEMOLITION PLANS, AN UNPERMITTED BATHROOM AND CLOSET SHALL BE REMOVED.</div></div></div><td>CLG</td><td>CEILING</td><td>HR</td><td>HOUR</td><td>SHR</td><td>SHOWER</td><td></td><td></td><td rowspan="20"><div><div><div>RELOCATE (E) KITCHEN TO CREATE NEW PRIMARY BEDROOM. AN 81.1 S.F. ADDITION IS PROPOSED ON THE BACK OF THE HOUSE TO CREATE A NEW PRIMARY BATHROOM.</div><div>NOTE THAT IN THE DEMOLITION PLANS, AN UNPERMITTED BATHROOM AND CLOSET SHALL BE REMOVED.</div></div></div><td>COL</td><td>COLUMN</td><td>HT</td><td>HEIGHT</td><td>SHT</td><td>SHEET</td><td></td><td></td><td rowspan="20"><div><div><div>RELOCATE (E) KITCHEN TO CREATE NEW PRIMARY BEDROOM. AN 81.1 S.F. ADDITION IS PROPOSED ON THE BACK OF THE HOUSE TO CREATE A NEW PRIMARY BATHROOM.</div><div>NOTE THAT IN THE DEMOLITION PLANS, AN UNPERMITTED BATHROOM AND CLOSET SHALL BE REMOVED.</div></div></div><td>CONC</td><td>CONCRETE</td><td>HW</td><td>HOT WATER</td><td>SHT MTL</td><td>SHEET METAL</td><td></td><td></td><td rowspan="20"><div><div><div>RELOCATE (E) KITCHEN TO CREATE NEW PRIMARY BEDROOM. AN 81.1 S.F. ADDITION IS PROPOSED ON THE BACK OF THE HOUSE TO CREATE A NEW PRIMARY BATHROOM.</div><div>NOTE THAT IN THE DEMOLITION PLANS, AN UNPERMITTED BATHROOM AND CLOSET SHALL BE REMOVED.</div></div></div><td>CONT</td><td>CONTINUOUS</td><td>IN</td><td>INCHES</td><td>SI</td><td>SQUARE INCHES</td><td></td><td></td><td rowspan="20"><div><div><div>RELOCATE (E) KITCHEN TO CREATE NEW PRIMARY BEDROOM. AN 81.1 S.F. ADDITION IS PROPOSED ON THE BACK OF THE HOUSE TO CREATE A NEW PRIMARY BATHROOM.</div><div>NOTE THAT IN THE DEMOLITION PLANS, AN UNPERMITTED BATHROOM AND CLOSET SHALL BE REMOVED.</div></div></div><td>CLR</td><td>CLEAR</td><td>INCL</td><td>INCLUDING</td><td>SIM</td><td>SIMILAR</td><td></td><td></td><td rowspan="20"><div><div><div>RELOCATE (E) KITCHEN TO CREATE NEW PRIMARY BEDROOM. AN 81.1 S.F. ADDITION IS PROPOSED ON THE BACK OF THE HOUSE TO CREATE A NEW PRIMARY BATHROOM.</div><div>NOTE THAT IN THE DEMOLITION PLANS, AN UNPERMITTED BATHROOM AND CLOSET SHALL BE REMOVED.</div></div></div><td>CAS</td><td>CASEMENT</td><td>L</td><td>LONG</td><td>S.L.D.</td><td>SEE LANDSCAPE</td><td></td><td></td><td rowspan="20"><div><div><div>RELOCATE (E) KITCHEN TO CREATE NEW PRIMARY BEDROOM. AN 81.1 S.F. ADDITION IS PROPOSED ON THE BACK OF THE HOUSE TO CREATE A NEW PRIMARY BATHROOM.</div><div>NOTE THAT IN THE DEMOLITION PLANS, AN UNPERMITTED BATHROOM AND CLOSET SHALL BE REMOVED.</div></div></div><td>CVR</td><td>COVER</td><td>MAX</td><td>MAXIMUM</td><td>DRAWINGS</td><td></td><td></td><td></td><td rowspan="20"><div><div><div>RELOCATE (E) KITCHEN TO CREATE NEW PRIMARY BEDROOM. AN 81.1 S.F. ADDITION IS PROPOSED ON THE BACK OF THE HOUSE TO CREATE A NEW PRIMARY BATHROOM.</div><div>NOTE THAT IN THE DEMOLITION PLANS, AN UNPERMITTED BATHROOM AND CLOSET SHALL BE REMOVED.</div></div></div><td>d</td><td>PENNY</td><td>MECH</td><td>MECHANICAL</td><td>MFR</td><td>MANUFACTURER</td><td></td><td></td><td rowspan="20"><div><div><div>RELOCATE (E) KITCHEN TO CREATE NEW PRIMARY BEDROOM. AN 81.1 S.F. ADDITION IS PROPOSED ON THE BACK OF THE HOUSE TO CREATE A NEW PRIMARY BATHROOM.</div><div>NOTE THAT IN THE DEMOLITION PLANS, AN UNPERMITTED BATHROOM AND CLOSET SHALL BE REMOVED.</div></div></div><td>D</td><td>DEEP</td><td>MIN</td><td>MINIMUM</td><td>S.M.D.</td><td>SEE MECHANICAL</td><td></td><td></td><td rowspan="20"><div><div><div>RELOCATE (E) KITCHEN TO CREATE NEW PRIMARY BEDROOM. AN 81.1 S.F. ADDITION IS PROPOSED ON THE BACK OF THE HOUSE TO CREATE A NEW PRIMARY BATHROOM.</div><div>NOTE THAT IN THE DEMOLITION PLANS, AN UNPERMITTED BATHROOM AND CLOSET SHALL BE REMOVED.</div></div></div><td>DBL</td><td>DOUBLE</td><td>MTL</td><td>METAL</td><td>SQ</td><td>SQUARE</td><td></td><td></td><td rowspan="20"><div><div><div>RELOCATE (E) KITCHEN TO CREATE NEW PRIMARY BEDROOM. AN 81.1 S.F. ADDITION IS PROPOSED ON THE BACK OF THE HOUSE TO CREATE A NEW PRIMARY BATHROOM.</div><div>NOTE THAT IN THE DEMOLITION PLANS, AN UNPERMITTED BATHROOM AND CLOSET SHALL BE REMOVED.</div></div></div><td>DET</td><td>DETAIL</td><td>(N)</td><td>NEW</td><td>STD</td><td>STAINLESS STEEL</td><td></td><td></td><td rowspan="20"><div><div><div>RELOCATE (E) KITCHEN TO CREATE NEW PRIMARY BEDROOM. AN 81.1 S.F. ADDITION IS PROPOSED ON THE BACK OF THE HOUSE TO CREATE A NEW PRIMARY BATHROOM.</div><div>NOTE THAT IN THE DEMOLITION PLANS, AN UNPERMITTED BATHROOM AND CLOSET SHALL BE REMOVED.</div></div></div><td>D.H.</td><td>DOUBLE HUNG</td><td>N.W.</td><td>NOT APPLICABLE</td><td>S.S.D.</td><td>SEE STRUCTURAL</td><td></td><td></td><td rowspan="20"><div><div><div>RELOCATE (E) KITCHEN TO CREATE NEW PRIMARY BEDROOM. AN 81.1 S.F. ADDITION IS PROPOSED ON THE BACK OF THE HOUSE TO CREATE A NEW PRIMARY BATHROOM.</div><div>NOTE THAT IN THE DEMOLITION PLANS, AN UNPERMITTED BATHROOM AND CLOSET SHALL BE REMOVED.</div></div></div><td>DIA</td><td>DIAMETER</td><td>N.I.C</td><td>NOT IN CONTRACT</td><td>DRAWINGS</td><td></td><td></td><td></td><td rowspan="20"><div><div><div>RELOCATE (E) KITCHEN TO CREATE NEW PRIMARY BEDROOM. AN 81.1 S.F. ADDITION IS PROPOSED ON THE BACK OF THE HOUSE TO CREATE A NEW PRIMARY BATHROOM.</div><div>NOTE THAT IN THE DEMOLITION PLANS, AN UNPERMITTED BATHROOM AND CLOSET SHALL BE REMOVED.</div></div></div><td>DIAG</td><td>DIAGONAL</td><td>NO</td><td>NUMBER</td><td>STD</td><td>STANDARD</td><td></td><td></td><td rowspan="20"><div><div><div>RELOCATE (E) KITCHEN TO CREATE NEW PRIMARY BEDROOM. AN 81.1 S.F. ADDITION IS PROPOSED ON THE BACK OF THE HOUSE TO CREATE A NEW PRIMARY BATHROOM.</div><div>NOTE THAT IN THE DEMOLITION PLANS, AN UNPERMITTED BATHROOM AND CLOSET SHALL BE REMOVED.</div></div></div><td>DIM</td><td>DIMENSION</td><td>NTS</td><td>NOT TO SCALE</td><td>S.W.</td><td>SHEAR WALL</td><td></td><td></td><td rowspan="20"><div><div><div>RELOCATE (E) KITCHEN TO CREATE NEW PRIMARY BEDROOM. AN 81.1 S.F. ADDITION IS PROPOSED ON THE BACK OF THE HOUSE TO CREATE A NEW PRIMARY BATHROOM.</div><div>NOTE THAT IN THE DEMOLITION PLANS, AN UNPERMITTED BATHROOM AND CLOSET SHALL BE REMOVED.</div></div></div><td>DN</td><td>DOWN</td><td>OC</td><td>ON CENTER</td><td>T</td><td>TREAD</td><td></td><td></td><td rowspan="20"><div><div><div>RELOCATE (E) KITCHEN TO CREATE NEW PRIMARY BEDROOM. AN 81.1 S.F. ADDITION IS PROPOSED ON THE BACK OF THE HOUSE TO CREATE A NEW PRIMARY BATHROOM.</div><div>NOTE THAT IN THE DEMOLITION PLANS, AN UNPERMITTED BATHROOM AND CLOSET SHALL BE REMOVED.</div></div></div><td>DS</td><td>DOWNSPOUT</td><td>OPG</td><td>OPENING</td><td>T.B.</td><td>TOP &amp; BOTTOM</td><td></td><td></td><td rowspan="20"><div><div><div>RELOCATE (E) KITCHEN TO CREATE NEW PRIMARY BEDROOM. AN 81.1 S.F. ADDITION IS PROPOSED ON THE BACK OF THE HOUSE TO CREATE A NEW PRIMARY BATHROOM.</div><div>NOTE THAT IN THE DEMOLITION PLANS, AN UNPERMITTED BATHROOM AND CLOSET SHALL BE REMOVED.</div></div></div><td>DW</td><td>DISHWASHER</td><td>OPP</td><td>OPPOSITE</td><td>T&amp;G</td><td>TONGUE &amp; GROOVE</td><td></td><td></td><td rowspan="20"><div><div><div>RELOCATE (E) KITCHEN TO CREATE NEW PRIMARY BEDROOM. AN 81.1 S.F. ADDITION IS PROPOSED ON THE BACK OF THE HOUSE TO CREATE A NEW PRIMARY BATHROOM.</div><div>NOTE THAT IN THE DEMOLITION PLANS, AN UNPERMITTED BATHROOM AND CLOSET SHALL BE REMOVED.</div></div></div><td>(E)</td><td>EXISTING</td><td>PC</td><td>PIECE</td><td>T.B.</td><td>TOWEL BAR</td><td></td><td></td><td rowspan="20"><div><div><div>RELOCATE (E) KITCHEN TO CREATE NEW PRIMARY BEDROOM. AN 81.1 S.F. ADDITION IS PROPOSED ON THE BACK OF THE HOUSE TO CREATE A NEW PRIMARY BATHROOM.</div><div>NOTE THAT IN THE DEMOLITION PLANS, AN UNPERMITTED BATHROOM AND CLOSET SHALL BE REMOVED.</div></div></div><td>ELEC</td><td>ELECTRICAL</td><td>PERF</td><td>PERFORATED</td><td>T.O.</td><td>TOP OF</td><td></td><td></td><td rowspan="20"><div><div><div>RELOCATE (E) KITCHEN TO CREATE NEW PRIMARY BEDROOM. AN 81.1 S.F. ADDITION IS PROPOSED ON THE BACK OF THE HOUSE TO CREATE A NEW PRIMARY BATHROOM.</div><div>NOTE THAT IN THE DEMOLITION PLANS, AN UNPERMITTED BATHROOM AND CLOSET SHALL BE REMOVED.</div></div></div><td>ELEV</td><td>ELEVATION</td><td></td><td></td><td></td><td></td><td></td><td></td><td rowspan="20"><div><div><div>RELOCATE (E) KITCHEN TO CREATE NEW PRIMARY BEDROOM. AN 81.1 S.F. ADDITION IS PROPOSED ON THE BACK OF THE HOUSE TO CREATE A NEW PRIMARY BATHROOM.</div><div>NOTE THAT IN THE DEMOLITION PLANS, AN UNPERMITTED BATHROOM AND CLOSET SHALL BE REMOVED.</div></div></div><div><div><div>RELOCATE (E) KITCHEN TO CREATE NEW PRIMARY BEDROOM. AN 81.1 S.F. ADDITION IS PROPOSED ON THE BACK OF THE HOUSE TO CREATE A NEW PRIMARY BATHROOM.</div><div></div></div></div></td></td></td></td></td></td></td></td></td></td></td></td></td></td></td></td></td></td></td></td></td></td></td></td></td></td></td></td></td></td></td></td></td></td></td></td></td></td></td></td></td></td> | C                      | CENTERLINE   | EQ X | EQUAL - MATCH DIMS WITH THE SAME LETTER | PLMG | PLUMBING  | TYP | TYPICAL | <div><div><div>RELOCATE (E) KITCHEN TO CREATE NEW PRIMARY BEDROOM. AN 81.1 S.F. ADDITION IS PROPOSED ON THE BACK OF THE HOUSE TO CREATE A NEW PRIMARY BATHROOM.</div><div>NOTE THAT IN THE DEMOLITION PLANS, AN UNPERMITTED BATHROOM AND CLOSET SHALL BE REMOVED.</div></div></div> <td>Ø</td> <td>DIAMETER</td> <td></td> <td></td> <td>PR</td> <td>PAIR</td> <td>UNFIN</td> <td>UNFINISHED</td> <td rowspan="20"><div><div><div>RELOCATE (E) KITCHEN TO CREATE NEW PRIMARY BEDROOM. AN 81.1 S.F. ADDITION IS PROPOSED ON THE BACK OF THE HOUSE TO CREATE A NEW PRIMARY BATHROOM.</div><div>NOTE THAT IN THE DEMOLITION PLANS, AN UNPERMITTED BATHROOM AND CLOSET SHALL BE REMOVED.</div></div></div><td>P</td><td>PROPERTY LINE</td><td>EQUIP</td><td>EQUIPMENT</td><td>P.T.</td><td>PRESSURE TREATED</td><td>UON</td><td>UNLESS OTHERWISE NOTED</td><td rowspan="20"><div><div><div>RELOCATE (E) KITCHEN TO CREATE NEW PRIMARY BEDROOM. AN 81.1 S.F. ADDITION IS PROPOSED ON THE BACK OF THE HOUSE TO CREATE A NEW PRIMARY BATHROOM.</div><div>NOTE THAT IN THE DEMOLITION PLANS, AN UNPERMITTED BATHROOM AND CLOSET SHALL BE REMOVED.</div></div></div><td>ABV</td><td>ABOVE</td><td>E.S.</td><td>EACH SIDE</td><td>PTD</td><td>PAINTED</td><td></td><td></td><td rowspan="20"><div><div><div>RELOCATE (E) KITCHEN TO CREATE NEW PRIMARY BEDROOM. AN 81.1 S.F. ADDITION IS PROPOSED ON THE BACK OF THE HOUSE TO CREATE A NEW PRIMARY BATHROOM.</div><div>NOTE THAT IN THE DEMOLITION PLANS, AN UNPERMITTED BATHROOM AND CLOSET SHALL BE REMOVED.</div></div></div><td>ADD'L</td><td>ADDITIONAL</td><td>EXT</td><td>EXTERIOR</td><td>PWD</td><td>PLYWOOD</td><td>VERT</td><td>VERTICAL</td><td rowspan="20"><div><div><div>RELOCATE (E) KITCHEN TO CREATE NEW PRIMARY BEDROOM. AN 81.1 S.F. ADDITION IS PROPOSED ON THE BACK OF THE HOUSE TO CREATE A NEW PRIMARY BATHROOM.</div><div>NOTE THAT IN THE DEMOLITION PLANS, AN UNPERMITTED BATHROOM AND CLOSET SHALL BE REMOVED.</div></div></div><td>ADJ</td><td>ADJACENT</td><td>FIN</td><td>FINISH</td><td>R</td><td>RISER</td><td>VIF</td><td>VERIFY IN FIELD</td><td rowspan="20"><div><div><div>RELOCATE (E) KITCHEN TO CREATE NEW PRIMARY BEDROOM. AN 81.1 S.F. ADDITION IS PROPOSED ON THE BACK OF THE HOUSE TO CREATE A NEW PRIMARY BATHROOM.</div><div>NOTE THAT IN THE DEMOLITION PLANS, AN UNPERMITTED BATHROOM AND CLOSET SHALL BE REMOVED.</div></div></div><td>AFF</td><td>ABOVE FINISH FLOOR</td><td>FLR</td><td>FLOOR</td><td>R.C.</td><td>REMOTE CONTROLLED</td><td>W</td><td>WIDE</td><td rowspan="20"><div><div><div>RELOCATE (E) KITCHEN TO CREATE NEW PRIMARY BEDROOM. AN 81.1 S.F. ADDITION IS PROPOSED ON THE BACK OF THE HOUSE TO CREATE A NEW PRIMARY BATHROOM.</div><div>NOTE THAT IN THE DEMOLITION PLANS, AN UNPERMITTED BATHROOM AND CLOSET SHALL BE REMOVED.</div></div></div><td>ALLOW.</td><td>ALLOWABLE</td><td>FLR'G</td><td>FLOORING</td><td>R&amp;S</td><td>ROD &amp; SHELF</td><td>WI</td><td>WITH</td><td rowspan="20"><div><div><div>RELOCATE (E) KITCHEN TO CREATE NEW PRIMARY BEDROOM. AN 81.1 S.F. ADDITION IS PROPOSED ON THE BACK OF THE HOUSE TO CREATE A NEW PRIMARY BATHROOM.</div><div>NOTE THAT IN THE DEMOLITION PLANS, AN UNPERMITTED BATHROOM AND CLOSET SHALL BE REMOVED.</div></div></div><td>ALT</td><td>ALTERNATE</td><td>FNDN</td><td>FOUNDATION</td><td>R.O.</td><td>ROUGH OPENING</td><td>W/D</td><td>WASHER/DRYER</td><td rowspan="20"><div><div><div>RELOCATE (E) KITCHEN TO CREATE NEW PRIMARY BEDROOM. AN 81.1 S.F. ADDITION IS PROPOSED ON THE BACK OF THE HOUSE TO CREATE A NEW PRIMARY BATHROOM.</div><div>NOTE THAT IN THE DEMOLITION PLANS, AN UNPERMITTED BATHROOM AND CLOSET SHALL BE REMOVED.</div></div></div><td>ALUM</td><td>ALUMINUM</td><td>FT</td><td>FEET</td><td>RAD</td><td>RADIUS</td><td>WD</td><td>WOOD</td><td rowspan="20"><div><div><div>RELOCATE (E) KITCHEN TO CREATE NEW PRIMARY BEDROOM. AN 81.1 S.F. ADDITION IS PROPOSED ON THE BACK OF THE HOUSE TO CREATE A NEW PRIMARY BATHROOM.</div><div>NOTE THAT IN THE DEMOLITION PLANS, AN UNPERMITTED BATHROOM AND CLOSET SHALL BE REMOVED.</div></div></div><td>AWN</td><td>AWNING</td><td>FTG</td><td>FOOTING</td><td>REF</td><td>REFERENCE</td><td>WH</td><td>WATER HEATER</td><td rowspan="20"><div><div><div>RELOCATE (E) KITCHEN TO CREATE NEW PRIMARY BEDROOM. AN 81.1 S.F. ADDITION IS PROPOSED ON THE BACK OF THE HOUSE TO CREATE A NEW PRIMARY BATHROOM.</div><div>NOTE THAT IN THE DEMOLITION PLANS, AN UNPERMITTED BATHROOM AND CLOSET SHALL BE REMOVED.</div></div></div><td>BD</td><td>BOARD</td><td>GAL</td><td>GALLON</td><td>REFR</td><td>REFRIGERATOR</td><td>W.O.</td><td>WHERE OCCURS</td><td rowspan="20"><div><div><div>RELOCATE (E) KITCHEN TO CREATE NEW PRIMARY BEDROOM. AN 81.1 S.F. ADDITION IS PROPOSED ON THE BACK OF THE HOUSE TO CREATE A NEW PRIMARY BATHROOM.</div><div>NOTE THAT IN THE DEMOLITION PLANS, AN UNPERMITTED BATHROOM AND CLOSET SHALL BE REMOVED.</div></div></div><td>BEL</td><td>BELOW</td><td>GALV</td><td>GALVANIZED</td><td>REMD</td><td>REMOVED</td><td>WP</td><td>WATERPROOF</td><td rowspan="20"><div><div><div>RELOCATE (E) KITCHEN TO CREATE NEW PRIMARY BEDROOM. AN 81.1 S.F. ADDITION IS PROPOSED ON THE BACK OF THE HOUSE TO CREATE A NEW PRIMARY BATHROOM.</div><div>NOTE THAT IN THE DEMOLITION PLANS, AN UNPERMITTED BATHROOM AND CLOSET SHALL BE REMOVED.</div></div></div><td>BFF</td><td>BELOW FINISH FLOOR</td><td>G.B.</td><td>GRAB BAR</td><td>REQ'D</td><td>REQUIRED</td><td>WWF</td><td>WELDED WIRE FABRIC</td><td rowspan="20"><div><div><div>RELOCATE (E) KITCHEN TO CREATE NEW PRIMARY BEDROOM. AN 81.1 S.F. ADDITION IS PROPOSED ON THE BACK OF THE HOUSE TO CREATE A NEW PRIMARY BATHROOM.</div><div>NOTE THAT IN THE DEMOLITION PLANS, AN UNPERMITTED BATHROOM AND CLOSET SHALL BE REMOVED.</div></div></div><td>BLDG</td><td>BUILDING</td><td>GWB</td><td>GYPSUM WALL BOARD</td><td>RET'G</td><td>RETAINING</td><td></td><td></td><td rowspan="20"><div><div><div>RELOCATE (E) KITCHEN TO CREATE NEW PRIMARY BEDROOM. AN 81.1 S.F. ADDITION IS PROPOSED ON THE BACK OF THE HOUSE TO CREATE A NEW PRIMARY BATHROOM.</div><div>NOTE THAT IN THE DEMOLITION PLANS, AN UNPERMITTED BATHROOM AND CLOSET SHALL BE REMOVED.</div></div></div><td>BLKG</td><td>BLOCKING</td><td>GYP</td><td>GYPSUM</td><td>S.A.D</td><td>SEE ARCHITECTURAL</td><td></td><td></td><td rowspan="20"><div><div><div>RELOCATE (E) KITCHEN TO CREATE NEW PRIMARY BEDROOM. AN 81.1 S.F. ADDITION IS PROPOSED ON THE BACK OF THE HOUSE TO CREATE A NEW PRIMARY BATHROOM.</div><div>NOTE THAT IN THE DEMOLITION PLANS, AN UNPERMITTED BATHROOM AND CLOSET SHALL BE REMOVED.</div></div></div><td>BOT</td><td>BOTTOM</td><td>H</td><td>HIGH</td><td>SCH</td><td>SCHEDULE</td><td></td><td></td><td rowspan="20"><div><div><div>RELOCATE (E) KITCHEN TO CREATE NEW PRIMARY BEDROOM. AN 81.1 S.F. ADDITION IS PROPOSED ON THE BACK OF THE HOUSE TO CREATE A NEW PRIMARY BATHROOM.</div><div>NOTE THAT IN THE DEMOLITION PLANS, AN UNPERMITTED BATHROOM AND CLOSET SHALL BE REMOVED.</div></div></div><td>B.O.</td><td>BOTTOM OF</td><td>H.B.</td><td>HOSE BIB</td><td>S.E.D</td><td>SEE ELECTRICAL</td><td></td><td></td><td rowspan="20"><div><div><div>RELOCATE (E) KITCHEN TO CREATE NEW PRIMARY BEDROOM. AN 81.1 S.F. ADDITION IS PROPOSED ON THE BACK OF THE HOUSE TO CREATE A NEW PRIMARY BATHROOM.</div><div>NOTE THAT IN THE DEMOLITION PLANS, AN UNPERMITTED BATHROOM AND CLOSET SHALL BE REMOVED.</div></div></div><td>BTW</td><td>BETWEEN</td><td>HD</td><td>HOLDDOWN</td><td></td><td>DRAWINGS</td><td></td><td></td><td rowspan="20"><div><div><div>RELOCATE (E) KITCHEN TO CREATE NEW PRIMARY BEDROOM. AN 81.1 S.F. ADDITION IS PROPOSED ON THE BACK OF THE HOUSE TO CREATE A NEW PRIMARY BATHROOM.</div><div>NOTE THAT IN THE DEMOLITION PLANS, AN UNPERMITTED BATHROOM AND CLOSET SHALL BE REMOVED.</div></div></div><td>CAB</td><td>CABINET</td><td>HDWR</td><td>HARDWARE</td><td>SF</td><td>SQUARE FEET</td><td></td><td></td><td rowspan="20"><div><div><div>RELOCATE (E) KITCHEN TO CREATE NEW PRIMARY BEDROOM. AN 81.1 S.F. ADDITION IS PROPOSED ON THE BACK OF THE HOUSE TO CREATE A NEW PRIMARY BATHROOM.</div><div>NOTE THAT IN THE DEMOLITION PLANS, AN UNPERMITTED BATHROOM AND CLOSET SHALL BE REMOVED.</div></div></div><td>CLO</td><td>CLOSET</td><td>HORZ</td><td>HORIZONTAL</td><td>SHLV</td><td>SHELF</td><td></td><td></td><td rowspan="20"><div><div><div>RELOCATE (E) KITCHEN TO CREATE NEW PRIMARY BEDROOM. AN 81.1 S.F. ADDITION IS PROPOSED ON THE BACK OF THE HOUSE TO CREATE A NEW PRIMARY BATHROOM.</div><div>NOTE THAT IN THE DEMOLITION PLANS, AN UNPERMITTED BATHROOM AND CLOSET SHALL BE REMOVED.</div></div></div><td>CLG</td><td>CEILING</td><td>HR</td><td>HOUR</td><td>SHR</td><td>SHOWER</td><td></td><td></td><td rowspan="20"><div><div><div>RELOCATE (E) KITCHEN TO CREATE NEW PRIMARY BEDROOM. AN 81.1 S.F. ADDITION IS PROPOSED ON THE BACK OF THE HOUSE TO CREATE A NEW PRIMARY BATHROOM.</div><div>NOTE THAT IN THE DEMOLITION PLANS, AN UNPERMITTED BATHROOM AND CLOSET SHALL BE REMOVED.</div></div></div><td>COL</td><td>COLUMN</td><td>HT</td><td>HEIGHT</td><td>SHT</td><td>SHEET</td><td></td><td></td><td rowspan="20"><div><div><div>RELOCATE (E) KITCHEN TO CREATE NEW PRIMARY BEDROOM. AN 81.1 S.F. ADDITION IS PROPOSED ON THE BACK OF THE HOUSE TO CREATE A NEW PRIMARY BATHROOM.</div><div>NOTE THAT IN THE DEMOLITION PLANS, AN UNPERMITTED BATHROOM AND CLOSET SHALL BE REMOVED.</div></div></div><td>CONC</td><td>CONCRETE</td><td>HW</td><td>HOT WATER</td><td>SHT MTL</td><td>SHEET METAL</td><td></td><td></td><td rowspan="20"><div><div><div>RELOCATE (E) KITCHEN TO CREATE NEW PRIMARY BEDROOM. AN 81.1 S.F. ADDITION IS PROPOSED ON THE BACK OF THE HOUSE TO CREATE A NEW PRIMARY BATHROOM.</div><div>NOTE THAT IN THE DEMOLITION PLANS, AN UNPERMITTED BATHROOM AND CLOSET SHALL BE REMOVED.</div></div></div><td>CONT</td><td>CONTINUOUS</td><td>IN</td><td>INCHES</td><td>SI</td><td>SQUARE INCHES</td><td></td><td></td><td rowspan="20"><div><div><div>RELOCATE (E) KITCHEN TO CREATE NEW PRIMARY BEDROOM. AN 81.1 S.F. ADDITION IS PROPOSED ON THE BACK OF THE HOUSE TO CREATE A NEW PRIMARY BATHROOM.</div><div>NOTE THAT IN THE DEMOLITION PLANS, AN UNPERMITTED BATHROOM AND CLOSET SHALL BE REMOVED.</div></div></div><td>CLR</td><td>CLEAR</td><td>INCL</td><td>INCLUDING</td><td>SIM</td><td>SIMILAR</td><td></td><td></td><td rowspan="20"><div><div><div>RELOCATE (E) KITCHEN TO CREATE NEW PRIMARY BEDROOM. AN 81.1 S.F. ADDITION IS PROPOSED ON THE BACK OF THE HOUSE TO CREATE A NEW PRIMARY BATHROOM.</div><div>NOTE THAT IN THE DEMOLITION PLANS, AN UNPERMITTED BATHROOM AND CLOSET SHALL BE REMOVED.</div></div></div><td>CAS</td><td>CASEMENT</td><td>L</td><td>LONG</td><td>S.L.D.</td><td>SEE LANDSCAPE</td><td></td><td></td><td rowspan="20"><div><div><div>RELOCATE (E) KITCHEN TO CREATE NEW PRIMARY BEDROOM. AN 81.1 S.F. ADDITION IS PROPOSED ON THE BACK OF THE HOUSE TO CREATE A NEW PRIMARY BATHROOM.</div><div>NOTE THAT IN THE DEMOLITION PLANS, AN UNPERMITTED BATHROOM AND CLOSET SHALL BE REMOVED.</div></div></div><td>CVR</td><td>COVER</td><td>MAX</td><td>MAXIMUM</td><td>DRAWINGS</td><td></td><td></td><td></td><td rowspan="20"><div><div><div>RELOCATE (E) KITCHEN TO CREATE NEW PRIMARY BEDROOM. AN 81.1 S.F. ADDITION IS PROPOSED ON THE BACK OF THE HOUSE TO CREATE A NEW PRIMARY BATHROOM.</div><div>NOTE THAT IN THE DEMOLITION PLANS, AN UNPERMITTED BATHROOM AND CLOSET SHALL BE REMOVED.</div></div></div><td>d</td><td>PENNY</td><td>MECH</td><td>MECHANICAL</td><td>MFR</td><td>MANUFACTURER</td><td></td><td></td><td rowspan="20"><div><div><div>RELOCATE (E) KITCHEN TO CREATE NEW PRIMARY BEDROOM. AN 81.1 S.F. ADDITION IS PROPOSED ON THE BACK OF THE HOUSE TO CREATE A NEW PRIMARY BATHROOM.</div><div>NOTE THAT IN THE DEMOLITION PLANS, AN UNPERMITTED BATHROOM AND CLOSET SHALL BE REMOVED.</div></div></div><td>D</td><td>DEEP</td><td>MIN</td><td>MINIMUM</td><td>S.M.D.</td><td>SEE MECHANICAL</td><td></td><td></td><td rowspan="20"><div><div><div>RELOCATE (E) KITCHEN TO CREATE NEW PRIMARY BEDROOM. AN 81.1 S.F. ADDITION IS PROPOSED ON THE BACK OF THE HOUSE TO CREATE A NEW PRIMARY BATHROOM.</div><div>NOTE THAT IN THE DEMOLITION PLANS, AN UNPERMITTED BATHROOM AND CLOSET SHALL BE REMOVED.</div></div></div><td>DBL</td><td>DOUBLE</td><td>MTL</td><td>METAL</td><td>SQ</td><td>SQUARE</td><td></td><td></td><td rowspan="20"><div><div><div>RELOCATE (E) KITCHEN TO CREATE NEW PRIMARY BEDROOM. AN 81.1 S.F. ADDITION IS PROPOSED ON THE BACK OF THE HOUSE TO CREATE A NEW PRIMARY BATHROOM.</div><div>NOTE THAT IN THE DEMOLITION PLANS, AN UNPERMITTED BATHROOM AND CLOSET SHALL BE REMOVED.</div></div></div><td>DET</td><td>DETAIL</td><td>(N)</td><td>NEW</td><td>STD</td><td>STAINLESS STEEL</td><td></td><td></td><td rowspan="20"><div><div><div>RELOCATE (E) KITCHEN TO CREATE NEW PRIMARY BEDROOM. AN 81.1 S.F. ADDITION IS PROPOSED ON THE BACK OF THE HOUSE TO CREATE A NEW PRIMARY BATHROOM.</div><div>NOTE THAT IN THE DEMOLITION PLANS, AN UNPERMITTED BATHROOM AND CLOSET SHALL BE REMOVED.</div></div></div><td>D.H.</td><td>DOUBLE HUNG</td><td>N.W.</td><td>NOT APPLICABLE</td><td>S.S.D.</td><td>SEE STRUCTURAL</td><td></td><td></td><td rowspan="20"><div><div><div>RELOCATE (E) KITCHEN TO CREATE NEW PRIMARY BEDROOM. AN 81.1 S.F. ADDITION IS PROPOSED ON THE BACK OF THE HOUSE TO CREATE A NEW PRIMARY BATHROOM.</div><div>NOTE THAT IN THE DEMOLITION PLANS, AN UNPERMITTED BATHROOM AND CLOSET SHALL BE REMOVED.</div></div></div><td>DIA</td><td>DIAMETER</td><td>N.I.C</td><td>NOT IN CONTRACT</td><td>DRAWINGS</td><td></td><td></td><td></td><td rowspan="20"><div><div><div>RELOCATE (E) KITCHEN TO CREATE NEW PRIMARY BEDROOM. AN 81.1 S.F. ADDITION IS PROPOSED ON THE BACK OF THE HOUSE TO CREATE A NEW PRIMARY BATHROOM.</div><div>NOTE THAT IN THE DEMOLITION PLANS, AN UNPERMITTED BATHROOM AND CLOSET SHALL BE REMOVED.</div></div></div><td>DIAG</td><td>DIAGONAL</td><td>NO</td><td>NUMBER</td><td>STD</td><td>STANDARD</td><td></td><td></td><td rowspan="20"><div><div><div>RELOCATE (E) KITCHEN TO CREATE NEW PRIMARY BEDROOM. AN 81.1 S.F. ADDITION IS PROPOSED ON THE BACK OF THE HOUSE TO CREATE A NEW PRIMARY BATHROOM.</div><div>NOTE THAT IN THE DEMOLITION PLANS, AN UNPERMITTED BATHROOM AND CLOSET SHALL BE REMOVED.</div></div></div><td>DIM</td><td>DIMENSION</td><td>NTS</td><td>NOT TO SCALE</td><td>S.W.</td><td>SHEAR WALL</td><td></td><td></td><td rowspan="20"><div><div><div>RELOCATE (E) KITCHEN TO CREATE NEW PRIMARY BEDROOM. AN 81.1 S.F. ADDITION IS PROPOSED ON THE BACK OF THE HOUSE TO CREATE A NEW PRIMARY BATHROOM.</div><div>NOTE THAT IN THE DEMOLITION PLANS, AN UNPERMITTED BATHROOM AND CLOSET SHALL BE REMOVED.</div></div></div><td>DN</td><td>DOWN</td><td>OC</td><td>ON CENTER</td><td>T</td><td>TREAD</td><td></td><td></td><td rowspan="20"><div><div><div>RELOCATE (E) KITCHEN TO CREATE NEW PRIMARY BEDROOM. AN 81.1 S.F. ADDITION IS PROPOSED ON THE BACK OF THE HOUSE TO CREATE A NEW PRIMARY BATHROOM.</div><div>NOTE THAT IN THE DEMOLITION PLANS, AN UNPERMITTED BATHROOM AND CLOSET SHALL BE REMOVED.</div></div></div><td>DS</td><td>DOWNSPOUT</td><td>OPG</td><td>OPENING</td><td>T.B.</td><td>TOP &amp; BOTTOM</td><td></td><td></td><td rowspan="20"><div><div><div>RELOCATE (E) KITCHEN TO CREATE NEW PRIMARY BEDROOM. AN 81.1 S.F. ADDITION IS PROPOSED ON THE BACK OF THE HOUSE TO CREATE A NEW PRIMARY BATHROOM.</div><div>NOTE THAT IN THE DEMOLITION PLANS, AN UNPERMITTED BATHROOM AND CLOSET SHALL BE REMOVED.</div></div></div><td>DW</td><td>DISHWASHER</td><td>OPP</td><td>OPPOSITE</td><td>T&amp;G</td><td>TONGUE &amp; GROOVE</td><td></td><td></td><td rowspan="20"><div><div><div>RELOCATE (E) KITCHEN TO CREATE NEW PRIMARY BEDROOM. AN 81.1 S.F. ADDITION IS PROPOSED ON THE BACK OF THE HOUSE TO CREATE A NEW PRIMARY BATHROOM.</div><div>NOTE THAT IN THE DEMOLITION PLANS, AN UNPERMITTED BATHROOM AND CLOSET SHALL BE REMOVED.</div></div></div><td>(E)</td><td>EXISTING</td><td>PC</td><td>PIECE</td><td>T.B.</td><td>TOWEL BAR</td><td></td><td></td><td rowspan="20"><div><div><div>RELOCATE (E) KITCHEN TO CREATE NEW PRIMARY BEDROOM. AN 81.1 S.F. ADDITION IS PROPOSED ON THE BACK OF THE HOUSE TO CREATE A NEW PRIMARY BATHROOM.</div><div>NOTE THAT IN THE DEMOLITION PLANS, AN UNPERMITTED BATHROOM AND CLOSET SHALL BE REMOVED.</div></div></div><td>ELEC</td><td>ELECTRICAL</td><td>PERF</td><td>PERFORATED</td><td>T.O.</td><td>TOP OF</td><td></td><td></td><td rowspan="20"><div><div><div>RELOCATE (E) KITCHEN TO CREATE NEW PRIMARY BEDROOM. AN 81.1 S.F. ADDITION IS PROPOSED ON THE BACK OF THE HOUSE TO CREATE A NEW PRIMARY BATHROOM.</div><div>NOTE THAT IN THE DEMOLITION PLANS, AN UNPERMITTED BATHROOM AND CLOSET SHALL BE REMOVED.</div></div></div><td>ELEV</td><td>ELEVATION</td><td></td><td></td><td></td><td></td><td></td><td></td><td rowspan="20"><div><div><div>RELOCATE (E) KITCHEN TO CREATE NEW PRIMARY BEDROOM. AN 81.1 S.F. ADDITION IS PROPOSED ON THE BACK OF THE HOUSE TO CREATE A NEW PRIMARY BATHROOM.</div><div>NOTE THAT IN THE DEMOLITION PLANS, AN UNPERMITTED BATHROOM AND CLOSET SHALL BE REMOVED.</div></div></div><div><div><div>RELOCATE (E) KITCHEN TO CREATE NEW PRIMARY BEDROOM. AN 81.1 S.F. ADDITION IS PROPOSED ON THE BACK OF THE HOUSE TO CREATE A NEW PRIMARY BATHROOM.</div><div></div></div></div></td></td></td></td></td></td></td></td></td></td></td></td></td></td></td></td></td></td></td></td></td></td></td></td></td></td></td></td></td></td></td></td></td></td></td></td></td></td></td></td></td> | Ø | DIAMETER |   |       | PR         | PAIR | UNFIN    | UNFINISHED | <div><div><div>RELOCATE (E) KITCHEN TO CREATE NEW PRIMARY BEDROOM. AN 81.1 S.F. ADDITION IS PROPOSED ON THE BACK OF THE HOUSE TO CREATE A NEW PRIMARY BATHROOM.</div><div>NOTE THAT IN THE DEMOLITION PLANS, AN UNPERMITTED BATHROOM AND CLOSET SHALL BE REMOVED.</div></div></div> <td>P</td> <td>PROPERTY LINE</td> <td>EQUIP</td> <td>EQUIPMENT</td> <td>P.T.</td> <td>PRESSURE TREATED</td> <td>UON</td> <td>UNLESS OTHERWISE NOTED</td> <td rowspan="20"><div><div><div>RELOCATE (E) KITCHEN TO CREATE NEW PRIMARY BEDROOM. AN 81.1 S.F. ADDITION IS PROPOSED ON THE BACK OF THE HOUSE TO CREATE A NEW PRIMARY BATHROOM.</div><div>NOTE THAT IN THE DEMOLITION PLANS, AN UNPERMITTED BATHROOM AND CLOSET SHALL BE REMOVED.</div></div></div><td>ABV</td><td>ABOVE</td><td>E.S.</td><td>EACH SIDE</td><td>PTD</td><td>PAINTED</td><td></td><td></td><td rowspan="20"><div><div><div>RELOCATE (E) KITCHEN TO CREATE NEW PRIMARY BEDROOM. AN 81.1 S.F. ADDITION IS PROPOSED ON THE BACK OF THE HOUSE TO CREATE A NEW PRIMARY BATHROOM.</div><div>NOTE THAT IN THE DEMOLITION PLANS, AN UNPERMITTED BATHROOM AND CLOSET SHALL BE REMOVED.</div></div></div><td>ADD'L</td><td>ADDITIONAL</td><td>EXT</td><td>EXTERIOR</td><td>PWD</td><td>PLYWOOD</td><td>VERT</td><td>VERTICAL</td><td rowspan="20"><div><div><div>RELOCATE (E) KITCHEN TO CREATE NEW PRIMARY BEDROOM. AN 81.1 S.F. ADDITION IS PROPOSED ON THE BACK OF THE HOUSE TO CREATE A NEW PRIMARY BATHROOM.</div><div>NOTE THAT IN THE DEMOLITION PLANS, AN UNPERMITTED BATHROOM AND CLOSET SHALL BE REMOVED.</div></div></div><td>ADJ</td><td>ADJACENT</td><td>FIN</td><td>FINISH</td><td>R</td><td>RISER</td><td>VIF</td><td>VERIFY IN FIELD</td><td rowspan="20"><div><div><div>RELOCATE (E) KITCHEN TO CREATE NEW PRIMARY BEDROOM. AN 81.1 S.F. ADDITION IS PROPOSED ON THE BACK OF THE HOUSE TO CREATE A NEW PRIMARY BATHROOM.</div><div>NOTE THAT IN THE DEMOLITION PLANS, AN UNPERMITTED BATHROOM AND CLOSET SHALL BE REMOVED.</div></div></div><td>AFF</td><td>ABOVE FINISH FLOOR</td><td>FLR</td><td>FLOOR</td><td>R.C.</td><td>REMOTE CONTROLLED</td><td>W</td><td>WIDE</td><td rowspan="20"><div><div><div>RELOCATE (E) KITCHEN TO CREATE NEW PRIMARY BEDROOM. AN 81.1 S.F. ADDITION IS PROPOSED ON THE BACK OF THE HOUSE TO CREATE A NEW PRIMARY BATHROOM.</div><div>NOTE THAT IN THE DEMOLITION PLANS, AN UNPERMITTED BATHROOM AND CLOSET SHALL BE REMOVED.</div></div></div><td>ALLOW.</td><td>ALLOWABLE</td><td>FLR'G</td><td>FLOORING</td><td>R&amp;S</td><td>ROD &amp; SHELF</td><td>WI</td><td>WITH</td><td rowspan="20"><div><div><div>RELOCATE (E) KITCHEN TO CREATE NEW PRIMARY BEDROOM. AN 81.1 S.F. ADDITION IS PROPOSED ON THE BACK OF THE HOUSE TO CREATE A NEW PRIMARY BATHROOM.</div><div>NOTE THAT IN THE DEMOLITION PLANS, AN UNPERMITTED BATHROOM AND CLOSET SHALL BE REMOVED.</div></div></div><td>ALT</td><td>ALTERNATE</td><td>FNDN</td><td>FOUNDATION</td><td>R.O.</td><td>ROUGH OPENING</td><td>W/D</td><td>WASHER/DRYER</td><td rowspan="20"><div><div><div>RELOCATE (E) KITCHEN TO CREATE NEW PRIMARY BEDROOM. AN 81.1 S.F. ADDITION IS PROPOSED ON THE BACK OF THE HOUSE TO CREATE A NEW PRIMARY BATHROOM.</div><div>NOTE THAT IN THE DEMOLITION PLANS, AN UNPERMITTED BATHROOM AND CLOSET SHALL BE REMOVED.</div></div></div><td>ALUM</td><td>ALUMINUM</td><td>FT</td><td>FEET</td><td>RAD</td><td>RADIUS</td><td>WD</td><td>WOOD</td><td rowspan="20"><div><div><div>RELOCATE (E) KITCHEN TO CREATE NEW PRIMARY BEDROOM. AN 81.1 S.F. ADDITION IS PROPOSED ON THE BACK OF THE HOUSE TO CREATE A NEW PRIMARY BATHROOM.</div><div>NOTE THAT IN THE DEMOLITION PLANS, AN UNPERMITTED BATHROOM AND CLOSET SHALL BE REMOVED.</div></div></div><td>AWN</td><td>AWNING</td><td>FTG</td><td>FOOTING</td><td>REF</td><td>REFERENCE</td><td>WH</td><td>WATER HEATER</td><td rowspan="20"><div><div><div>RELOCATE (E) KITCHEN TO CREATE NEW PRIMARY BEDROOM. AN 81.1 S.F. ADDITION IS PROPOSED ON THE BACK OF THE HOUSE TO CREATE A NEW PRIMARY BATHROOM.</div><div>NOTE THAT IN THE DEMOLITION PLANS, AN UNPERMITTED BATHROOM AND CLOSET SHALL BE REMOVED.</div></div></div><td>BD</td><td>BOARD</td><td>GAL</td><td>GALLON</td><td>REFR</td><td>REFRIGERATOR</td><td>W.O.</td><td>WHERE OCCURS</td><td rowspan="20"><div><div><div>RELOCATE (E) KITCHEN TO CREATE NEW PRIMARY BEDROOM. AN 81.1 S.F. ADDITION IS PROPOSED ON THE BACK OF THE HOUSE TO CREATE A NEW PRIMARY BATHROOM.</div><div>NOTE THAT IN THE DEMOLITION PLANS, AN UNPERMITTED BATHROOM AND CLOSET SHALL BE REMOVED.</div></div></div><td>BEL</td><td>BELOW</td><td>GALV</td><td>GALVANIZED</td><td>REMD</td><td>REMOVED</td><td>WP</td><td>WATERPROOF</td><td rowspan="20"><div><div><div>RELOCATE (E) KITCHEN TO CREATE NEW PRIMARY BEDROOM. AN 81.1 S.F. ADDITION IS PROPOSED ON THE BACK OF THE HOUSE TO CREATE A NEW PRIMARY BATHROOM.</div><div>NOTE THAT IN THE DEMOLITION PLANS, AN UNPERMITTED BATHROOM AND CLOSET SHALL BE REMOVED.</div></div></div><td>BFF</td><td>BELOW FINISH FLOOR</td><td>G.B.</td><td>GRAB BAR</td><td>REQ'D</td><td>REQUIRED</td><td>WWF</td><td>WELDED WIRE FABRIC</td><td rowspan="20"><div><div><div>RELOCATE (E) KITCHEN TO CREATE NEW PRIMARY BEDROOM. AN 81.1 S.F. ADDITION IS PROPOSED ON THE BACK OF THE HOUSE TO CREATE A NEW PRIMARY BATHROOM.</div><div>NOTE THAT IN THE DEMOLITION PLANS, AN UNPERMITTED BATHROOM AND CLOSET SHALL BE REMOVED.</div></div></div><td>BLDG</td><td>BUILDING</td><td>GWB</td><td>GYPSUM WALL BOARD</td><td>RET'G</td><td>RETAINING</td><td></td><td></td><td rowspan="20"><div><div><div>RELOCATE (E) KITCHEN TO CREATE NEW PRIMARY BEDROOM. AN 81.1 S.F. ADDITION IS PROPOSED ON THE BACK OF THE HOUSE TO CREATE A NEW PRIMARY BATHROOM.</div><div>NOTE THAT IN THE DEMOLITION PLANS, AN UNPERMITTED BATHROOM AND CLOSET SHALL BE REMOVED.</div></div></div><td>BLKG</td><td>BLOCKING</td><td>GYP</td><td>GYPSUM</td><td>S.A.D</td><td>SEE ARCHITECTURAL</td><td></td><td></td><td rowspan="20"><div><div><div>RELOCATE (E) KITCHEN TO CREATE NEW PRIMARY BEDROOM. AN 81.1 S.F. ADDITION IS PROPOSED ON THE BACK OF THE HOUSE TO CREATE A NEW PRIMARY BATHROOM.</div><div>NOTE THAT IN THE DEMOLITION PLANS, AN UNPERMITTED BATHROOM AND CLOSET SHALL BE REMOVED.</div></div></div><td>BOT</td><td>BOTTOM</td><td>H</td><td>HIGH</td><td>SCH</td><td>SCHEDULE</td><td></td><td></td><td rowspan="20"><div><div><div>RELOCATE (E) KITCHEN TO CREATE NEW PRIMARY BEDROOM. AN 81.1 S.F. ADDITION IS PROPOSED ON THE BACK OF THE HOUSE TO CREATE A NEW PRIMARY BATHROOM.</div><div>NOTE THAT IN THE DEMOLITION PLANS, AN UNPERMITTED BATHROOM AND CLOSET SHALL BE REMOVED.</div></div></div><td>B.O.</td><td>BOTTOM OF</td><td>H.B.</td><td>HOSE BIB</td><td>S.E.D</td><td>SEE ELECTRICAL</td><td></td><td></td><td rowspan="20"><div><div><div>RELOCATE (E) KITCHEN TO CREATE NEW PRIMARY BEDROOM. AN 81.1 S.F. ADDITION IS PROPOSED ON THE BACK OF THE HOUSE TO CREATE A NEW PRIMARY BATHROOM.</div><div>NOTE THAT IN THE DEMOLITION PLANS, AN UNPERMITTED BATHROOM AND CLOSET SHALL BE REMOVED.</div></div></div><td>BTW</td><td>BETWEEN</td><td>HD</td><td>HOLDDOWN</td><td></td><td>DRAWINGS</td><td></td><td></td><td rowspan="20"><div><div><div>RELOCATE (E) KITCHEN TO CREATE NEW PRIMARY BEDROOM. AN 81.1 S.F. ADDITION IS PROPOSED ON THE BACK OF THE HOUSE TO CREATE A NEW PRIMARY BATHROOM.</div><div>NOTE THAT IN THE DEMOLITION PLANS, AN UNPERMITTED BATHROOM AND CLOSET SHALL BE REMOVED.</div></div></div><td>CAB</td><td>CABINET</td><td>HDWR</td><td>HARDWARE</td><td>SF</td><td>SQUARE FEET</td><td></td><td></td><td rowspan="20"><div><div><div>RELOCATE (E) KITCHEN TO CREATE NEW PRIMARY BEDROOM. AN 81.1 S.F. ADDITION IS PROPOSED ON THE BACK OF THE HOUSE TO CREATE A NEW PRIMARY BATHROOM.</div><div>NOTE THAT IN THE DEMOLITION PLANS, AN UNPERMITTED BATHROOM AND CLOSET SHALL BE REMOVED.</div></div></div><td>CLO</td><td>CLOSET</td><td>HORZ</td><td>HORIZONTAL</td><td>SHLV</td><td>SHELF</td><td></td><td></td><td rowspan="20"><div><div><div>RELOCATE (E) KITCHEN TO CREATE NEW PRIMARY BEDROOM. AN 81.1 S.F. ADDITION IS PROPOSED ON THE BACK OF THE HOUSE TO CREATE A NEW PRIMARY BATHROOM.</div><div>NOTE THAT IN THE DEMOLITION PLANS, AN UNPERMITTED BATHROOM AND CLOSET SHALL BE REMOVED.</div></div></div><td>CLG</td><td>CEILING</td><td>HR</td><td>HOUR</td><td>SHR</td><td>SHOWER</td><td></td><td></td><td rowspan="20"><div><div><div>RELOCATE (E) KITCHEN TO CREATE NEW PRIMARY BEDROOM. AN 81.1 S.F. ADDITION IS PROPOSED ON THE BACK OF THE HOUSE TO CREATE A NEW PRIMARY BATHROOM.</div><div>NOTE THAT IN THE DEMOLITION PLANS, AN UNPERMITTED BATHROOM AND CLOSET SHALL BE REMOVED.</div></div></div><td>COL</td><td>COLUMN</td><td>HT</td><td>HEIGHT</td><td>SHT</td><td>SHEET</td><td></td><td></td><td rowspan="20"><div><div><div>RELOCATE (E) KITCHEN TO CREATE NEW PRIMARY BEDROOM. AN 81.1 S.F. ADDITION IS PROPOSED ON THE BACK OF THE HOUSE TO CREATE A NEW PRIMARY BATHROOM.</div><div>NOTE THAT IN THE DEMOLITION PLANS, AN UNPERMITTED BATHROOM AND CLOSET SHALL BE REMOVED.</div></div></div><td>CONC</td><td>CONCRETE</td><td>HW</td><td>HOT WATER</td><td>SHT MTL</td><td>SHEET METAL</td><td></td><td></td><td rowspan="20"><div><div><div>RELOCATE (E) KITCHEN TO CREATE NEW PRIMARY BEDROOM. AN 81.1 S.F. ADDITION IS PROPOSED ON THE BACK OF THE HOUSE TO CREATE A NEW PRIMARY BATHROOM.</div><div>NOTE THAT IN THE DEMOLITION PLANS, AN UNPERMITTED BATHROOM AND CLOSET SHALL BE REMOVED.</div></div></div><td>CONT</td><td>CONTINUOUS</td><td>IN</td><td>INCHES</td><td>SI</td><td>SQUARE INCHES</td><td></td><td></td><td rowspan="20"><div><div><div>RELOCATE (E) KITCHEN TO CREATE NEW PRIMARY BEDROOM. AN 81.1 S.F. ADDITION IS PROPOSED ON THE BACK OF THE HOUSE TO CREATE A NEW PRIMARY BATHROOM.</div><div>NOTE THAT IN THE DEMOLITION PLANS, AN UNPERMITTED BATHROOM AND CLOSET SHALL BE REMOVED.</div></div></div><td>CLR</td><td>CLEAR</td><td>INCL</td><td>INCLUDING</td><td>SIM</td><td>SIMILAR</td><td></td><td></td><td rowspan="20"><div><div><div>RELOCATE (E) KITCHEN TO CREATE NEW PRIMARY BEDROOM. AN 81.1 S.F. ADDITION IS PROPOSED ON THE BACK OF THE HOUSE TO CREATE A NEW PRIMARY BATHROOM.</div><div>NOTE THAT IN THE DEMOLITION PLANS, AN UNPERMITTED BATHROOM AND CLOSET SHALL BE REMOVED.</div></div></div><td>CAS</td><td>CASEMENT</td><td>L</td><td>LONG</td><td>S.L.D.</td><td>SEE LANDSCAPE</td><td></td><td></td><td rowspan="20"><div><div><div>RELOCATE (E) KITCHEN TO CREATE NEW PRIMARY BEDROOM. AN 81.1 S.F. ADDITION IS PROPOSED ON THE BACK OF THE HOUSE TO CREATE A NEW PRIMARY BATHROOM.</div><div>NOTE THAT IN THE DEMOLITION PLANS, AN UNPERMITTED BATHROOM AND CLOSET SHALL BE REMOVED.</div></div></div><td>CVR</td><td>COVER</td><td>MAX</td><td>MAXIMUM</td><td>DRAWINGS</td><td></td><td></td><td></td><td rowspan="20"><div><div><div>RELOCATE (E) KITCHEN TO CREATE NEW PRIMARY BEDROOM. AN 81.1 S.F. ADDITION IS PROPOSED ON THE BACK OF THE HOUSE TO CREATE A NEW PRIMARY BATHROOM.</div><div>NOTE THAT IN THE DEMOLITION PLANS, AN UNPERMITTED BATHROOM AND CLOSET SHALL BE REMOVED.</div></div></div><td>d</td><td>PENNY</td><td>MECH</td><td>MECHANICAL</td><td>MFR</td><td>MANUFACTURER</td><td></td><td></td><td rowspan="20"><div><div><div>RELOCATE (E) KITCHEN TO CREATE NEW PRIMARY BEDROOM. AN 81.1 S.F. ADDITION IS PROPOSED ON THE BACK OF THE HOUSE TO CREATE A NEW PRIMARY BATHROOM.</div><div>NOTE THAT IN THE DEMOLITION PLANS, AN UNPERMITTED BATHROOM AND CLOSET SHALL BE REMOVED.</div></div></div><td>D</td><td>DEEP</td><td>MIN</td><td>MINIMUM</td><td>S.M.D.</td><td>SEE MECHANICAL</td><td></td><td></td><td rowspan="20"><div><div><div>RELOCATE (E) KITCHEN TO CREATE NEW PRIMARY BEDROOM. AN 81.1 S.F. ADDITION IS PROPOSED ON THE BACK OF THE HOUSE TO CREATE A NEW PRIMARY BATHROOM.</div><div>NOTE THAT IN THE DEMOLITION PLANS, AN UNPERMITTED BATHROOM AND CLOSET SHALL BE REMOVED.</div></div></div><td>DBL</td><td>DOUBLE</td><td>MTL</td><td>METAL</td><td>SQ</td><td>SQUARE</td><td></td><td></td><td rowspan="20"><div><div><div>RELOCATE (E) KITCHEN TO CREATE NEW PRIMARY BEDROOM. AN 81.1 S.F. ADDITION IS PROPOSED ON THE BACK OF THE HOUSE TO CREATE A NEW PRIMARY BATHROOM.</div><div>NOTE THAT IN THE DEMOLITION PLANS, AN UNPERMITTED BATHROOM AND CLOSET SHALL BE REMOVED.</div></div></div><td>DET</td><td>DETAIL</td><td>(N)</td><td>NEW</td><td>STD</td><td>STAINLESS STEEL</td><td></td><td></td><td rowspan="20"><div><div><div>RELOCATE (E) KITCHEN TO CREATE NEW PRIMARY BEDROOM. AN 81.1 S.F. ADDITION IS PROPOSED ON THE BACK OF THE HOUSE TO CREATE A NEW PRIMARY BATHROOM.</div><div>NOTE THAT IN THE DEMOLITION PLANS, AN UNPERMITTED BATHROOM AND CLOSET SHALL BE REMOVED.</div></div></div><td>D.H.</td><td>DOUBLE HUNG</td><td>N.W.</td><td>NOT APPLICABLE</td><td>S.S.D.</td><td>SEE STRUCTURAL</td><td></td><td></td><td rowspan="20"><div><div><div>RELOCATE (E) KITCHEN TO CREATE NEW PRIMARY BEDROOM. AN 81.1 S.F. ADDITION IS PROPOSED ON THE BACK OF THE HOUSE TO CREATE A NEW PRIMARY BATHROOM.</div><div>NOTE THAT IN THE DEMOLITION PLANS, AN UNPERMITTED BATHROOM AND CLOSET SHALL BE REMOVED.</div></div></div><td>DIA</td><td>DIAMETER</td><td>N.I.C</td><td>NOT IN CONTRACT</td><td>DRAWINGS</td><td></td><td></td><td></td><td rowspan="20"><div><div><div>RELOCATE (E) KITCHEN TO CREATE NEW PRIMARY BEDROOM. AN 81.1 S.F. ADDITION IS PROPOSED ON THE BACK OF THE HOUSE TO CREATE A NEW PRIMARY BATHROOM.</div><div>NOTE THAT IN THE DEMOLITION PLANS, AN UNPERMITTED BATHROOM AND CLOSET SHALL BE REMOVED.</div></div></div><td>DIAG</td><td>DIAGONAL</td><td>NO</td><td>NUMBER</td><td>STD</td><td>STANDARD</td><td></td><td></td><td rowspan="20"><div><div><div>RELOCATE (E) KITCHEN TO CREATE NEW PRIMARY BEDROOM. AN 81.1 S.F. ADDITION IS PROPOSED ON THE BACK OF THE HOUSE TO CREATE A NEW PRIMARY BATHROOM.</div><div>NOTE THAT IN THE DEMOLITION PLANS, AN UNPERMITTED BATHROOM AND CLOSET SHALL BE REMOVED.</div></div></div><td>DIM</td><td>DIMENSION</td><td>NTS</td><td>NOT TO SCALE</td><td>S.W.</td><td>SHEAR WALL</td><td></td><td></td><td rowspan="20"><div><div><div>RELOCATE (E) KITCHEN TO CREATE NEW PRIMARY BEDROOM. AN 81.1 S.F. ADDITION IS PROPOSED ON THE BACK OF THE HOUSE TO CREATE A NEW PRIMARY BATHROOM.</div><div>NOTE THAT IN THE DEMOLITION PLANS, AN UNPERMITTED BATHROOM AND CLOSET SHALL BE REMOVED.</div></div></div><td>DN</td><td>DOWN</td><td>OC</td><td>ON CENTER</td><td>T</td><td>TREAD</td><td></td><td></td><td rowspan="20"><div><div><div>RELOCATE (E) KITCHEN TO CREATE NEW PRIMARY BEDROOM. AN 81.1 S.F. ADDITION IS PROPOSED ON THE BACK OF THE HOUSE TO CREATE A NEW PRIMARY BATHROOM.</div><div>NOTE THAT IN THE DEMOLITION PLANS, AN UNPERMITTED BATHROOM AND CLOSET SHALL BE REMOVED.</div></div></div><td>DS</td><td>DOWNSPOUT</td><td>OPG</td><td>OPENING</td><td>T.B.</td><td>TOP &amp; BOTTOM</td><td></td><td></td><td rowspan="20"><div><div><div>RELOCATE (E) KITCHEN TO CREATE NEW PRIMARY BEDROOM. AN 81.1 S.F. ADDITION IS PROPOSED ON THE BACK OF THE HOUSE TO CREATE A NEW PRIMARY BATHROOM.</div><div>NOTE THAT IN THE DEMOLITION PLANS, AN UNPERMITTED BATHROOM AND CLOSET SHALL BE REMOVED.</div></div></div><td>DW</td><td>DISHWASHER</td><td>OPP</td><td>OPPOSITE</td><td>T&amp;G</td><td>TONGUE &amp; GROOVE</td><td></td><td></td><td rowspan="20"><div><div><div>RELOCATE (E) KITCHEN TO CREATE NEW PRIMARY BEDROOM. AN 81.1 S.F. ADDITION IS PROPOSED ON THE BACK OF THE HOUSE TO CREATE A NEW PRIMARY BATHROOM.</div><div>NOTE THAT IN THE DEMOLITION PLANS, AN UNPERMITTED BATHROOM AND CLOSET SHALL BE REMOVED.</div></div></div><td>(E)</td><td>EXISTING</td><td>PC</td><td>PIECE</td><td>T.B.</td><td>TOWEL BAR</td><td></td><td></td><td rowspan="20"><div><div><div>RELOCATE (E) KITCHEN TO CREATE NEW PRIMARY BEDROOM. AN 81.1 S.F. ADDITION IS PROPOSED ON THE BACK OF THE HOUSE TO CREATE A NEW PRIMARY BATHROOM.</div><div>NOTE THAT IN THE DEMOLITION PLANS, AN UNPERMITTED BATHROOM AND CLOSET SHALL BE REMOVED.</div></div></div><td>ELEC</td><td>ELECTRICAL</td><td>PERF</td><td>PERFORATED</td><td>T.O.</td><td>TOP OF</td><td></td><td></td><td rowspan="20"><div><div><div>RELOCATE (E) KITCHEN TO CREATE NEW PRIMARY BEDROOM. AN 81.1 S.F. ADDITION IS PROPOSED ON THE BACK OF THE HOUSE TO CREATE A NEW PRIMARY BATHROOM.</div><div>NOTE THAT IN THE DEMOLITION PLANS, AN UNPERMITTED BATHROOM AND CLOSET SHALL BE REMOVED.</div></div></div><td>ELEV</td><td>ELEVATION</td><td></td><td></td><td></td><td></td><td></td><td></td><td rowspan="20"><div><div><div>RELOCATE (E) KITCHEN TO CREATE NEW PRIMARY BEDROOM. AN 81.1 S.F. ADDITION IS PROPOSED ON THE BACK OF THE HOUSE TO CREATE A NEW PRIMARY BATHROOM.</div><div>NOTE THAT IN THE DEMOLITION PLANS, AN UNPERMITTED BATHROOM AND CLOSET SHALL BE REMOVED.</div></div></div><div><div><div>RELOCATE (E) KITCHEN TO CREATE NEW PRIMARY BEDROOM. AN 81.1 S.F. ADDITION IS PROPOSED ON THE BACK OF THE HOUSE TO CREATE A NEW PRIMARY BATHROOM.</div><div></div></div></div></td></td></td></td></td></td></td></td></td></td></td></td></td></td></td></td></td></td></td></td></td></td></td></td></td></td></td></td></td></td></td></td></td></td></td></td></td></td></td></td> | P       | PROPERTY LINE | EQUIP    | EQUIPMENT   | P.T. | PRESSURE TREATED | UON | UNLESS OTHERWISE NOTED | <div><div><div>RELOCATE (E) KITCHEN TO CREATE NEW PRIMARY BEDROOM. AN 81.1 S.F. ADDITION IS PROPOSED ON THE BACK OF THE HOUSE TO CREATE A NEW PRIMARY BATHROOM.</div><div>NOTE THAT IN THE DEMOLITION PLANS, AN UNPERMITTED BATHROOM AND CLOSET SHALL BE REMOVED.</div></div></div> <td>ABV</td> <td>ABOVE</td> <td>E.S.</td> <td>EACH SIDE</td> <td>PTD</td> <td>PAINTED</td> <td></td> <td></td> <td rowspan="20"><div><div><div>RELOCATE (E) KITCHEN TO CREATE NEW PRIMARY BEDROOM. AN 81.1 S.F. ADDITION IS PROPOSED ON THE BACK OF THE HOUSE TO CREATE A NEW PRIMARY BATHROOM.</div><div>NOTE THAT IN THE DEMOLITION PLANS, AN UNPERMITTED BATHROOM AND CLOSET SHALL BE REMOVED.</div></div></div><td>ADD'L</td><td>ADDITIONAL</td><td>EXT</td><td>EXTERIOR</td><td>PWD</td><td>PLYWOOD</td><td>VERT</td><td>VERTICAL</td><td rowspan="20"><div><div><div>RELOCATE (E) KITCHEN TO CREATE NEW PRIMARY BEDROOM. AN 81.1 S.F. ADDITION IS PROPOSED ON THE BACK OF THE HOUSE TO CREATE A NEW PRIMARY BATHROOM.</div><div>NOTE THAT IN THE DEMOLITION PLANS, AN UNPERMITTED BATHROOM AND CLOSET SHALL BE REMOVED.</div></div></div><td>ADJ</td><td>ADJACENT</td><td>FIN</td><td>FINISH</td><td>R</td><td>RISER</td><td>VIF</td><td>VERIFY IN FIELD</td><td rowspan="20"><div><div><div>RELOCATE (E) KITCHEN TO CREATE NEW PRIMARY BEDROOM. AN 81.1 S.F. ADDITION IS PROPOSED ON THE BACK OF THE HOUSE TO CREATE A NEW PRIMARY BATHROOM.</div><div>NOTE THAT IN THE DEMOLITION PLANS, AN UNPERMITTED BATHROOM AND CLOSET SHALL BE REMOVED.</div></div></div><td>AFF</td><td>ABOVE FINISH FLOOR</td><td>FLR</td><td>FLOOR</td><td>R.C.</td><td>REMOTE CONTROLLED</td><td>W</td><td>WIDE</td><td rowspan="20"><div><div><div>RELOCATE (E) KITCHEN TO CREATE NEW PRIMARY BEDROOM. AN 81.1 S.F. ADDITION IS PROPOSED ON THE BACK OF THE HOUSE TO CREATE A NEW PRIMARY BATHROOM.</div><div>NOTE THAT IN THE DEMOLITION PLANS, AN UNPERMITTED BATHROOM AND CLOSET SHALL BE REMOVED.</div></div></div><td>ALLOW.</td><td>ALLOWABLE</td><td>FLR'G</td><td>FLOORING</td><td>R&amp;S</td><td>ROD &amp; SHELF</td><td>WI</td><td>WITH</td><td rowspan="20"><div><div><div>RELOCATE (E) KITCHEN TO CREATE NEW PRIMARY BEDROOM. AN 81.1 S.F. ADDITION IS PROPOSED ON THE BACK OF THE HOUSE TO CREATE A NEW PRIMARY BATHROOM.</div><div>NOTE THAT IN THE DEMOLITION PLANS, AN UNPERMITTED BATHROOM AND CLOSET SHALL BE REMOVED.</div></div></div><td>ALT</td><td>ALTERNATE</td><td>FNDN</td><td>FOUNDATION</td><td>R.O.</td><td>ROUGH OPENING</td><td>W/D</td><td>WASHER/DRYER</td><td rowspan="20"><div><div><div>RELOCATE (E) KITCHEN TO CREATE NEW PRIMARY BEDROOM. AN 81.1 S.F. ADDITION IS PROPOSED ON THE BACK OF THE HOUSE TO CREATE A NEW PRIMARY BATHROOM.</div><div>NOTE THAT IN THE DEMOLITION PLANS, AN UNPERMITTED BATHROOM AND CLOSET SHALL BE REMOVED.</div></div></div><td>ALUM</td><td>ALUMINUM</td><td>FT</td><td>FEET</td><td>RAD</td><td>RADIUS</td><td>WD</td><td>WOOD</td><td rowspan="20"><div><div><div>RELOCATE (E) KITCHEN TO CREATE NEW PRIMARY BEDROOM. AN 81.1 S.F. ADDITION IS PROPOSED ON THE BACK OF THE HOUSE TO CREATE A NEW PRIMARY BATHROOM.</div><div>NOTE THAT IN THE DEMOLITION PLANS, AN UNPERMITTED BATHROOM AND CLOSET SHALL BE REMOVED.</div></div></div><td>AWN</td><td>AWNING</td><td>FTG</td><td>FOOTING</td><td>REF</td><td>REFERENCE</td><td>WH</td><td>WATER HEATER</td><td rowspan="20"><div><div><div>RELOCATE (E) KITCHEN TO CREATE NEW PRIMARY BEDROOM. AN 81.1 S.F. ADDITION IS PROPOSED ON THE BACK OF THE HOUSE TO CREATE A NEW PRIMARY BATHROOM.</div><div>NOTE THAT IN THE DEMOLITION PLANS, AN UNPERMITTED BATHROOM AND CLOSET SHALL BE REMOVED.</div></div></div><td>BD</td><td>BOARD</td><td>GAL</td><td>GALLON</td><td>REFR</td><td>REFRIGERATOR</td><td>W.O.</td><td>WHERE OCCURS</td><td rowspan="20"><div><div><div>RELOCATE (E) KITCHEN TO CREATE NEW PRIMARY BEDROOM. AN 81.1 S.F. ADDITION IS PROPOSED ON THE BACK OF THE HOUSE TO CREATE A NEW PRIMARY BATHROOM.</div><div>NOTE THAT IN THE DEMOLITION PLANS, AN UNPERMITTED BATHROOM AND CLOSET SHALL BE REMOVED.</div></div></div><td>BEL</td><td>BELOW</td><td>GALV</td><td>GALVANIZED</td><td>REMD</td><td>REMOVED</td><td>WP</td><td>WATERPROOF</td><td rowspan="20"><div><div><div>RELOCATE (E) KITCHEN TO CREATE NEW PRIMARY BEDROOM. AN 81.1 S.F. ADDITION IS PROPOSED ON THE BACK OF THE HOUSE TO CREATE A NEW PRIMARY BATHROOM.</div><div>NOTE THAT IN THE DEMOLITION PLANS, AN UNPERMITTED BATHROOM AND CLOSET SHALL BE REMOVED.</div></div></div><td>BFF</td><td>BELOW FINISH FLOOR</td><td>G.B.</td><td>GRAB BAR</td><td>REQ'D</td><td>REQUIRED</td><td>WWF</td><td>WELDED WIRE FABRIC</td><td rowspan="20"><div><div><div>RELOCATE (E) KITCHEN TO CREATE NEW PRIMARY BEDROOM. AN 81.1 S.F. ADDITION IS PROPOSED ON THE BACK OF THE HOUSE TO CREATE A NEW PRIMARY BATHROOM.</div><div>NOTE THAT IN THE DEMOLITION PLANS, AN UNPERMITTED BATHROOM AND CLOSET SHALL BE REMOVED.</div></div></div><td>BLDG</td><td>BUILDING</td><td>GWB</td><td>GYPSUM WALL BOARD</td><td>RET'G</td><td>RETAINING</td><td></td><td></td><td rowspan="20"><div><div><div>RELOCATE (E) KITCHEN TO CREATE NEW PRIMARY BEDROOM. AN 81.1 S.F. ADDITION IS PROPOSED ON THE BACK OF THE HOUSE TO CREATE A NEW PRIMARY BATHROOM.</div><div>NOTE THAT IN THE DEMOLITION PLANS, AN UNPERMITTED BATHROOM AND CLOSET SHALL BE REMOVED.</div></div></div><td>BLKG</td><td>BLOCKING</td><td>GYP</td><td>GYPSUM</td><td>S.A.D</td><td>SEE ARCHITECTURAL</td><td></td><td></td><td rowspan="20"><div><div><div>RELOCATE (E) KITCHEN TO CREATE NEW PRIMARY BEDROOM. AN 81.1 S.F. ADDITION IS PROPOSED ON THE BACK OF THE HOUSE TO CREATE A NEW PRIMARY BATHROOM.</div><div>NOTE THAT IN THE DEMOLITION PLANS, AN UNPERMITTED BATHROOM AND CLOSET SHALL BE REMOVED.</div></div></div><td>BOT</td><td>BOTTOM</td><td>H</td><td>HIGH</td><td>SCH</td><td>SCHEDULE</td><td></td><td></td><td rowspan="20"><div><div><div>RELOCATE (E) KITCHEN TO CREATE NEW PRIMARY BEDROOM. AN 81.1 S.F. ADDITION IS PROPOSED ON THE BACK OF THE HOUSE TO CREATE A NEW PRIMARY BATHROOM.</div><div>NOTE THAT IN THE DEMOLITION PLANS, AN UNPERMITTED BATHROOM AND CLOSET SHALL BE REMOVED.</div></div></div><td>B.O.</td><td>BOTTOM OF</td><td>H.B.</td><td>HOSE BIB</td><td>S.E.D</td><td>SEE ELECTRICAL</td><td></td><td></td><td rowspan="20"><div><div><div>RELOCATE (E) KITCHEN TO CREATE NEW PRIMARY BEDROOM. AN 81.1 S.F. ADDITION IS PROPOSED ON THE BACK OF THE HOUSE TO CREATE A NEW PRIMARY BATHROOM.</div><div>NOTE THAT IN THE DEMOLITION PLANS, AN UNPERMITTED BATHROOM AND CLOSET SHALL BE REMOVED.</div></div></div><td>BTW</td><td>BETWEEN</td><td>HD</td><td>HOLDDOWN</td><td></td><td>DRAWINGS</td><td></td><td></td><td rowspan="20"><div><div><div>RELOCATE (E) KITCHEN TO CREATE NEW PRIMARY BEDROOM. AN 81.1 S.F. ADDITION IS PROPOSED ON THE BACK OF THE HOUSE TO CREATE A NEW PRIMARY BATHROOM.</div><div>NOTE THAT IN THE DEMOLITION PLANS, AN UNPERMITTED BATHROOM AND CLOSET SHALL BE REMOVED.</div></div></div><td>CAB</td><td>CABINET</td><td>HDWR</td><td>HARDWARE</td><td>SF</td><td>SQUARE FEET</td><td></td><td></td><td rowspan="20"><div><div><div>RELOCATE (E) KITCHEN TO CREATE NEW PRIMARY BEDROOM. AN 81.1 S.F. ADDITION IS PROPOSED ON THE BACK OF THE HOUSE TO CREATE A NEW PRIMARY BATHROOM.</div><div>NOTE THAT IN THE DEMOLITION PLANS, AN UNPERMITTED BATHROOM AND CLOSET SHALL BE REMOVED.</div></div></div><td>CLO</td><td>CLOSET</td><td>HORZ</td><td>HORIZONTAL</td><td>SHLV</td><td>SHELF</td><td></td><td></td><td rowspan="20"><div><div><div>RELOCATE (E) KITCHEN TO CREATE NEW PRIMARY BEDROOM. AN 81.1 S.F. ADDITION IS PROPOSED ON THE BACK OF THE HOUSE TO CREATE A NEW PRIMARY BATHROOM.</div><div>NOTE THAT IN THE DEMOLITION PLANS, AN UNPERMITTED BATHROOM AND CLOSET SHALL BE REMOVED.</div></div></div><td>CLG</td><td>CEILING</td><td>HR</td><td>HOUR</td><td>SHR</td><td>SHOWER</td><td></td><td></td><td rowspan="20"><div><div><div>RELOCATE (E) KITCHEN TO CREATE NEW PRIMARY BEDROOM. AN 81.1 S.F. ADDITION IS PROPOSED ON THE BACK OF THE HOUSE TO CREATE A NEW PRIMARY BATHROOM.</div><div>NOTE THAT IN THE DEMOLITION PLANS, AN UNPERMITTED BATHROOM AND CLOSET SHALL BE REMOVED.</div></div></div><td>COL</td><td>COLUMN</td><td>HT</td><td>HEIGHT</td><td>SHT</td><td>SHEET</td><td></td><td></td><td rowspan="20"><div><div><div>RELOCATE (E) KITCHEN TO CREATE NEW PRIMARY BEDROOM. AN 81.1 S.F. ADDITION IS PROPOSED ON THE BACK OF THE HOUSE TO CREATE A NEW PRIMARY BATHROOM.</div><div>NOTE THAT IN THE DEMOLITION PLANS, AN UNPERMITTED BATHROOM AND CLOSET SHALL BE REMOVED.</div></div></div><td>CONC</td><td>CONCRETE</td><td>HW</td><td>HOT WATER</td><td>SHT MTL</td><td>SHEET METAL</td><td></td><td></td><td rowspan="20"><div><div><div>RELOCATE (E) KITCHEN TO CREATE NEW PRIMARY BEDROOM. AN 81.1 S.F. ADDITION IS PROPOSED ON THE BACK OF THE HOUSE TO CREATE A NEW PRIMARY BATHROOM.</div><div>NOTE THAT IN THE DEMOLITION PLANS, AN UNPERMITTED BATHROOM AND CLOSET SHALL BE REMOVED.</div></div></div><td>CONT</td><td>CONTINUOUS</td><td>IN</td><td>INCHES</td><td>SI</td><td>SQUARE INCHES</td><td></td><td></td><td rowspan="20"><div><div><div>RELOCATE (E) KITCHEN TO CREATE NEW PRIMARY BEDROOM. AN 81.1 S.F. ADDITION IS PROPOSED ON THE BACK OF THE HOUSE TO CREATE A NEW PRIMARY BATHROOM.</div><div>NOTE THAT IN THE DEMOLITION PLANS, AN UNPERMITTED BATHROOM AND CLOSET SHALL BE REMOVED.</div></div></div><td>CLR</td><td>CLEAR</td><td>INCL</td><td>INCLUDING</td><td>SIM</td><td>SIMILAR</td><td></td><td></td><td rowspan="20"><div><div><div>RELOCATE (E) KITCHEN TO CREATE NEW PRIMARY BEDROOM. AN 81.1 S.F. ADDITION IS PROPOSED ON THE BACK OF THE HOUSE TO CREATE A NEW PRIMARY BATHROOM.</div><div>NOTE THAT IN THE DEMOLITION PLANS, AN UNPERMITTED BATHROOM AND CLOSET SHALL BE REMOVED.</div></div></div><td>CAS</td><td>CASEMENT</td><td>L</td><td>LONG</td><td>S.L.D.</td><td>SEE LANDSCAPE</td><td></td><td></td><td rowspan="20"><div><div><div>RELOCATE (E) KITCHEN TO CREATE NEW PRIMARY BEDROOM. AN 81.1 S.F. ADDITION IS PROPOSED ON THE BACK OF THE HOUSE TO CREATE A NEW PRIMARY BATHROOM.</div><div>NOTE THAT IN THE DEMOLITION PLANS, AN UNPERMITTED BATHROOM AND CLOSET SHALL BE REMOVED.</div></div></div><td>CVR</td><td>COVER</td><td>MAX</td><td>MAXIMUM</td><td>DRAWINGS</td><td></td><td></td><td></td><td rowspan="20"><div><div><div>RELOCATE (E) KITCHEN TO CREATE NEW PRIMARY BEDROOM. AN 81.1 S.F. ADDITION IS PROPOSED ON THE BACK OF THE HOUSE TO CREATE A NEW PRIMARY BATHROOM.</div><div>NOTE THAT IN THE DEMOLITION PLANS, AN UNPERMITTED BATHROOM AND CLOSET SHALL BE REMOVED.</div></div></div><td>d</td><td>PENNY</td><td>MECH</td><td>MECHANICAL</td><td>MFR</td><td>MANUFACTURER</td><td></td><td></td><td rowspan="20"><div><div><div>RELOCATE (E) KITCHEN TO CREATE NEW PRIMARY BEDROOM. AN 81.1 S.F. ADDITION IS PROPOSED ON THE BACK OF THE HOUSE TO CREATE A NEW PRIMARY BATHROOM.</div><div>NOTE THAT IN THE DEMOLITION PLANS, AN UNPERMITTED BATHROOM AND CLOSET SHALL BE REMOVED.</div></div></div><td>D</td><td>DEEP</td><td>MIN</td><td>MINIMUM</td><td>S.M.D.</td><td>SEE MECHANICAL</td><td></td><td></td><td rowspan="20"><div><div><div>RELOCATE (E) KITCHEN TO CREATE NEW PRIMARY BEDROOM. AN 81.1 S.F. ADDITION IS PROPOSED ON THE BACK OF THE HOUSE TO CREATE A NEW PRIMARY BATHROOM.</div><div>NOTE THAT IN THE DEMOLITION PLANS, AN UNPERMITTED BATHROOM AND CLOSET SHALL BE REMOVED.</div></div></div><td>DBL</td><td>DOUBLE</td><td>MTL</td><td>METAL</td><td>SQ</td><td>SQUARE</td><td></td><td></td><td rowspan="20"><div><div><div>RELOCATE (E) KITCHEN TO CREATE NEW PRIMARY BEDROOM. AN 81.1 S.F. ADDITION IS PROPOSED ON THE BACK OF THE HOUSE TO CREATE A NEW PRIMARY BATHROOM.</div><div>NOTE THAT IN THE DEMOLITION PLANS, AN UNPERMITTED BATHROOM AND CLOSET SHALL BE REMOVED.</div></div></div><td>DET</td><td>DETAIL</td><td>(N)</td><td>NEW</td><td>STD</td><td>STAINLESS STEEL</td><td></td><td></td><td rowspan="20"><div><div><div>RELOCATE (E) KITCHEN TO CREATE NEW PRIMARY BEDROOM. AN 81.1 S.F. ADDITION IS PROPOSED ON THE BACK OF THE HOUSE TO CREATE A NEW PRIMARY BATHROOM.</div><div>NOTE THAT IN THE DEMOLITION PLANS, AN UNPERMITTED BATHROOM AND CLOSET SHALL BE REMOVED.</div></div></div><td>D.H.</td><td>DOUBLE HUNG</td><td>N.W.</td><td>NOT APPLICABLE</td><td>S.S.D.</td><td>SEE STRUCTURAL</td><td></td><td></td><td rowspan="20"><div><div><div>RELOCATE (E) KITCHEN TO CREATE NEW PRIMARY BEDROOM. AN 81.1 S.F. ADDITION IS PROPOSED ON THE BACK OF THE HOUSE TO CREATE A NEW PRIMARY BATHROOM.</div><div>NOTE THAT IN THE DEMOLITION PLANS, AN UNPERMITTED BATHROOM AND CLOSET SHALL BE REMOVED.</div></div></div><td>DIA</td><td>DIAMETER</td><td>N.I.C</td><td>NOT IN CONTRACT</td><td>DRAWINGS</td><td></td><td></td><td></td><td rowspan="20"><div><div><div>RELOCATE (E) KITCHEN TO CREATE NEW PRIMARY BEDROOM. AN 81.1 S.F. ADDITION IS PROPOSED ON THE BACK OF THE HOUSE TO CREATE A NEW PRIMARY BATHROOM.</div><div>NOTE THAT IN THE DEMOLITION PLANS, AN UNPERMITTED BATHROOM AND CLOSET SHALL BE REMOVED.</div></div></div><td>DIAG</td><td>DIAGONAL</td><td>NO</td><td>NUMBER</td><td>STD</td><td>STANDARD</td><td></td><td></td><td rowspan="20"><div><div><div>RELOCATE (E) KITCHEN TO CREATE NEW PRIMARY BEDROOM. AN 81.1 S.F. ADDITION IS PROPOSED ON THE BACK OF THE HOUSE TO CREATE A NEW PRIMARY BATHROOM.</div><div>NOTE THAT IN THE DEMOLITION PLANS, AN UNPERMITTED BATHROOM AND CLOSET SHALL BE REMOVED.</div></div></div><td>DIM</td><td>DIMENSION</td><td>NTS</td><td>NOT TO SCALE</td><td>S.W.</td><td>SHEAR WALL</td><td></td><td></td><td rowspan="20"><div><div><div>RELOCATE (E) KITCHEN TO CREATE NEW PRIMARY BEDROOM. AN 81.1 S.F. ADDITION IS PROPOSED ON THE BACK OF THE HOUSE TO CREATE A NEW PRIMARY BATHROOM.</div><div>NOTE THAT IN THE DEMOLITION PLANS, AN UNPERMITTED BATHROOM AND CLOSET SHALL BE REMOVED.</div></div></div><td>DN</td><td>DOWN</td><td>OC</td><td>ON CENTER</td><td>T</td><td>TREAD</td><td></td><td></td><td rowspan="20"><div><div><div>RELOCATE (E) KITCHEN TO CREATE NEW PRIMARY BEDROOM. AN 81.1 S.F. ADDITION IS PROPOSED ON THE BACK OF THE HOUSE TO CREATE A NEW PRIMARY BATHROOM.</div><div>NOTE THAT IN THE DEMOLITION PLANS, AN UNPERMITTED BATHROOM AND CLOSET SHALL BE REMOVED.</div></div></div><td>DS</td><td>DOWNSPOUT</td><td>OPG</td><td>OPENING</td><td>T.B.</td><td>TOP &amp; BOTTOM</td><td></td><td></td><td rowspan="20"><div><div><div>RELOCATE (E) KITCHEN TO CREATE NEW PRIMARY BEDROOM. AN 81.1 S.F. ADDITION IS PROPOSED ON THE BACK OF THE HOUSE TO CREATE A NEW PRIMARY BATHROOM.</div><div>NOTE THAT IN THE DEMOLITION PLANS, AN UNPERMITTED BATHROOM AND CLOSET SHALL BE REMOVED.</div></div></div><td>DW</td><td>DISHWASHER</td><td>OPP</td><td>OPPOSITE</td><td>T&amp;G</td><td>TONGUE &amp; GROOVE</td><td></td><td></td><td rowspan="20"><div><div><div>RELOCATE (E) KITCHEN TO CREATE NEW PRIMARY BEDROOM. AN 81.1 S.F. ADDITION IS PROPOSED ON THE BACK OF THE HOUSE TO CREATE A NEW PRIMARY BATHROOM.</div><div>NOTE THAT IN THE DEMOLITION PLANS, AN UNPERMITTED BATHROOM AND CLOSET SHALL BE REMOVED.</div></div></div><td>(E)</td><td>EXISTING</td><td>PC</td><td>PIECE</td><td>T.B.</td><td>TOWEL BAR</td><td></td><td></td><td rowspan="20"><div><div><div>RELOCATE (E) KITCHEN TO CREATE NEW PRIMARY BEDROOM. AN 81.1 S.F. ADDITION IS PROPOSED ON THE BACK OF THE HOUSE TO CREATE A NEW PRIMARY BATHROOM.</div><div>NOTE THAT IN THE DEMOLITION PLANS, AN UNPERMITTED BATHROOM AND CLOSET SHALL BE REMOVED.</div></div></div><td>ELEC</td><td>ELECTRICAL</td><td>PERF</td><td>PERFORATED</td><td>T.O.</td><td>TOP OF</td><td></td><td></td><td rowspan="20"><div><div><div>RELOCATE (E) KITCHEN TO CREATE NEW PRIMARY BEDROOM. AN 81.1 S.F. ADDITION IS PROPOSED ON THE BACK OF THE HOUSE TO CREATE A NEW PRIMARY BATHROOM.</div><div>NOTE THAT IN THE DEMOLITION PLANS, AN UNPERMITTED BATHROOM AND CLOSET SHALL BE REMOVED.</div></div></div><td>ELEV</td><td>ELEVATION</td><td></td><td></td><td></td><td></td><td></td><td></td><td rowspan="20"><div><div><div>RELOCATE (E) KITCHEN TO CREATE NEW PRIMARY BEDROOM. AN 81.1 S.F. ADDITION IS PROPOSED ON THE BACK OF THE HOUSE TO CREATE A NEW PRIMARY BATHROOM.</div><div>NOTE THAT IN THE DEMOLITION PLANS, AN UNPERMITTED BATHROOM AND CLOSET SHALL BE REMOVED.</div></div></div><div><div><div>RELOCATE (E) KITCHEN TO CREATE NEW PRIMARY BEDROOM. AN 81.1 S.F. ADDITION IS PROPOSED ON THE BACK OF THE HOUSE TO CREATE A NEW PRIMARY BATHROOM.</div><div></div></div></div></td></td></td></td></td></td></td></td></td></td></td></td></td></td></td></td></td></td></td></td></td></td></td></td></td></td></td></td></td></td></td></td></td></td></td></td></td></td></td> | ABV | ABOVE | E.S. | EACH SIDE       | PTD   | PAINTED |                    |     | <div><div><div>RELOCATE (E) KITCHEN TO CREATE NEW PRIMARY BEDROOM. AN 81.1 S.F. ADDITION IS PROPOSED ON THE BACK OF THE HOUSE TO CREATE A NEW PRIMARY BATHROOM.</div><div>NOTE THAT IN THE DEMOLITION PLANS, AN UNPERMITTED BATHROOM AND CLOSET SHALL BE REMOVED.</div></div></div> <td>ADD'L</td> <td>ADDITIONAL</td> <td>EXT</td> <td>EXTERIOR</td> <td>PWD</td> <td>PLYWOOD</td> <td>VERT</td> <td>VERTICAL</td> <td rowspan="20"><div><div><div>RELOCATE (E) KITCHEN TO CREATE NEW PRIMARY BEDROOM. AN 81.1 S.F. ADDITION IS PROPOSED ON THE BACK OF THE HOUSE TO CREATE A NEW PRIMARY BATHROOM.</div><div>NOTE THAT IN THE DEMOLITION PLANS, AN UNPERMITTED BATHROOM AND CLOSET SHALL BE REMOVED.</div></div></div><td>ADJ</td><td>ADJACENT</td><td>FIN</td><td>FINISH</td><td>R</td><td>RISER</td><td>VIF</td><td>VERIFY IN FIELD</td><td rowspan="20"><div><div><div>RELOCATE (E) KITCHEN TO CREATE NEW PRIMARY BEDROOM. AN 81.1 S.F. ADDITION IS PROPOSED ON THE BACK OF THE HOUSE TO CREATE A NEW PRIMARY BATHROOM.</div><div>NOTE THAT IN THE DEMOLITION PLANS, AN UNPERMITTED BATHROOM AND CLOSET SHALL BE REMOVED.</div></div></div><td>AFF</td><td>ABOVE FINISH FLOOR</td><td>FLR</td><td>FLOOR</td><td>R.C.</td><td>REMOTE CONTROLLED</td><td>W</td><td>WIDE</td><td rowspan="20"><div><div><div>RELOCATE (E) KITCHEN TO CREATE NEW PRIMARY BEDROOM. AN 81.1 S.F. ADDITION IS PROPOSED ON THE BACK OF THE HOUSE TO CREATE A NEW PRIMARY BATHROOM.</div><div>NOTE THAT IN THE DEMOLITION PLANS, AN UNPERMITTED BATHROOM AND CLOSET SHALL BE REMOVED.</div></div></div><td>ALLOW.</td><td>ALLOWABLE</td><td>FLR'G</td><td>FLOORING</td><td>R&amp;S</td><td>ROD &amp; SHELF</td><td>WI</td><td>WITH</td><td rowspan="20"><div><div><div>RELOCATE (E) KITCHEN TO CREATE NEW PRIMARY BEDROOM. AN 81.1 S.F. ADDITION IS PROPOSED ON THE BACK OF THE HOUSE TO CREATE A NEW PRIMARY BATHROOM.</div><div>NOTE THAT IN THE DEMOLITION PLANS, AN UNPERMITTED BATHROOM AND CLOSET SHALL BE REMOVED.</div></div></div><td>ALT</td><td>ALTERNATE</td><td>FNDN</td><td>FOUNDATION</td><td>R.O.</td><td>ROUGH OPENING</td><td>W/D</td><td>WASHER/DRYER</td><td rowspan="20"><div><div><div>RELOCATE (E) KITCHEN TO CREATE NEW PRIMARY BEDROOM. AN 81.1 S.F. ADDITION IS PROPOSED ON THE BACK OF THE HOUSE TO CREATE A NEW PRIMARY BATHROOM.</div><div>NOTE THAT IN THE DEMOLITION PLANS, AN UNPERMITTED BATHROOM AND CLOSET SHALL BE REMOVED.</div></div></div><td>ALUM</td><td>ALUMINUM</td><td>FT</td><td>FEET</td><td>RAD</td><td>RADIUS</td><td>WD</td><td>WOOD</td><td rowspan="20"><div><div><div>RELOCATE (E) KITCHEN TO CREATE NEW PRIMARY BEDROOM. AN 81.1 S.F. ADDITION IS PROPOSED ON THE BACK OF THE HOUSE TO CREATE A NEW PRIMARY BATHROOM.</div><div>NOTE THAT IN THE DEMOLITION PLANS, AN UNPERMITTED BATHROOM AND CLOSET SHALL BE REMOVED.</div></div></div><td>AWN</td><td>AWNING</td><td>FTG</td><td>FOOTING</td><td>REF</td><td>REFERENCE</td><td>WH</td><td>WATER HEATER</td><td rowspan="20"><div><div><div>RELOCATE (E) KITCHEN TO CREATE NEW PRIMARY BEDROOM. AN 81.1 S.F. ADDITION IS PROPOSED ON THE BACK OF THE HOUSE TO CREATE A NEW PRIMARY BATHROOM.</div><div>NOTE THAT IN THE DEMOLITION PLANS, AN UNPERMITTED BATHROOM AND CLOSET SHALL BE REMOVED.</div></div></div><td>BD</td><td>BOARD</td><td>GAL</td><td>GALLON</td><td>REFR</td><td>REFRIGERATOR</td><td>W.O.</td><td>WHERE OCCURS</td><td rowspan="20"><div><div><div>RELOCATE (E) KITCHEN TO CREATE NEW PRIMARY BEDROOM. AN 81.1 S.F. ADDITION IS PROPOSED ON THE BACK OF THE HOUSE TO CREATE A NEW PRIMARY BATHROOM.</div><div>NOTE THAT IN THE DEMOLITION PLANS, AN UNPERMITTED BATHROOM AND CLOSET SHALL BE REMOVED.</div></div></div><td>BEL</td><td>BELOW</td><td>GALV</td><td>GALVANIZED</td><td>REMD</td><td>REMOVED</td><td>WP</td><td>WATERPROOF</td><td rowspan="20"><div><div><div>RELOCATE (E) KITCHEN TO CREATE NEW PRIMARY BEDROOM. AN 81.1 S.F. ADDITION IS PROPOSED ON THE BACK OF THE HOUSE TO CREATE A NEW PRIMARY BATHROOM.</div><div>NOTE THAT IN THE DEMOLITION PLANS, AN UNPERMITTED BATHROOM AND CLOSET SHALL BE REMOVED.</div></div></div><td>BFF</td><td>BELOW FINISH FLOOR</td><td>G.B.</td><td>GRAB BAR</td><td>REQ'D</td><td>REQUIRED</td><td>WWF</td><td>WELDED WIRE FABRIC</td><td rowspan="20"><div><div><div>RELOCATE (E) KITCHEN TO CREATE NEW PRIMARY BEDROOM. AN 81.1 S.F. ADDITION IS PROPOSED ON THE BACK OF THE HOUSE TO CREATE A NEW PRIMARY BATHROOM.</div><div>NOTE THAT IN THE DEMOLITION PLANS, AN UNPERMITTED BATHROOM AND CLOSET SHALL BE REMOVED.</div></div></div><td>BLDG</td><td>BUILDING</td><td>GWB</td><td>GYPSUM WALL BOARD</td><td>RET'G</td><td>RETAINING</td><td></td><td></td><td rowspan="20"><div><div><div>RELOCATE (E) KITCHEN TO CREATE NEW PRIMARY BEDROOM. AN 81.1 S.F. ADDITION IS PROPOSED ON THE BACK OF THE HOUSE TO CREATE A NEW PRIMARY BATHROOM.</div><div>NOTE THAT IN THE DEMOLITION PLANS, AN UNPERMITTED BATHROOM AND CLOSET SHALL BE REMOVED.</div></div></div><td>BLKG</td><td>BLOCKING</td><td>GYP</td><td>GYPSUM</td><td>S.A.D</td><td>SEE ARCHITECTURAL</td><td></td><td></td><td rowspan="20"><div><div><div>RELOCATE (E) KITCHEN TO CREATE NEW PRIMARY BEDROOM. AN 81.1 S.F. ADDITION IS PROPOSED ON THE BACK OF THE HOUSE TO CREATE A NEW PRIMARY BATHROOM.</div><div>NOTE THAT IN THE DEMOLITION PLANS, AN UNPERMITTED BATHROOM AND CLOSET SHALL BE REMOVED.</div></div></div><td>BOT</td><td>BOTTOM</td><td>H</td><td>HIGH</td><td>SCH</td><td>SCHEDULE</td><td></td><td></td><td rowspan="20"><div><div><div>RELOCATE (E) KITCHEN TO CREATE NEW PRIMARY BEDROOM. AN 81.1 S.F. ADDITION IS PROPOSED ON THE BACK OF THE HOUSE TO CREATE A NEW PRIMARY BATHROOM.</div><div>NOTE THAT IN THE DEMOLITION PLANS, AN UNPERMITTED BATHROOM AND CLOSET SHALL BE REMOVED.</div></div></div><td>B.O.</td><td>BOTTOM OF</td><td>H.B.</td><td>HOSE BIB</td><td>S.E.D</td><td>SEE ELECTRICAL</td><td></td><td></td><td rowspan="20"><div><div><div>RELOCATE (E) KITCHEN TO CREATE NEW PRIMARY BEDROOM. AN 81.1 S.F. ADDITION IS PROPOSED ON THE BACK OF THE HOUSE TO CREATE A NEW PRIMARY BATHROOM.</div><div>NOTE THAT IN THE DEMOLITION PLANS, AN UNPERMITTED BATHROOM AND CLOSET SHALL BE REMOVED.</div></div></div><td>BTW</td><td>BETWEEN</td><td>HD</td><td>HOLDDOWN</td><td></td><td>DRAWINGS</td><td></td><td></td><td rowspan="20"><div><div><div>RELOCATE (E) KITCHEN TO CREATE NEW PRIMARY BEDROOM. AN 81.1 S.F. ADDITION IS PROPOSED ON THE BACK OF THE HOUSE TO CREATE A NEW PRIMARY BATHROOM.</div><div>NOTE THAT IN THE DEMOLITION PLANS, AN UNPERMITTED BATHROOM AND CLOSET SHALL BE REMOVED.</div></div></div><td>CAB</td><td>CABINET</td><td>HDWR</td><td>HARDWARE</td><td>SF</td><td>SQUARE FEET</td><td></td><td></td><td rowspan="20"><div><div><div>RELOCATE (E) KITCHEN TO CREATE NEW PRIMARY BEDROOM. AN 81.1 S.F. ADDITION IS PROPOSED ON THE BACK OF THE HOUSE TO CREATE A NEW PRIMARY BATHROOM.</div><div>NOTE THAT IN THE DEMOLITION PLANS, AN UNPERMITTED BATHROOM AND CLOSET SHALL BE REMOVED.</div></div></div><td>CLO</td><td>CLOSET</td><td>HORZ</td><td>HORIZONTAL</td><td>SHLV</td><td>SHELF</td><td></td><td></td><td rowspan="20"><div><div><div>RELOCATE (E) KITCHEN TO CREATE NEW PRIMARY BEDROOM. AN 81.1 S.F. ADDITION IS PROPOSED ON THE BACK OF THE HOUSE TO CREATE A NEW PRIMARY BATHROOM.</div><div>NOTE THAT IN THE DEMOLITION PLANS, AN UNPERMITTED BATHROOM AND CLOSET SHALL BE REMOVED.</div></div></div><td>CLG</td><td>CEILING</td><td>HR</td><td>HOUR</td><td>SHR</td><td>SHOWER</td><td></td><td></td><td rowspan="20"><div><div><div>RELOCATE (E) KITCHEN TO CREATE NEW PRIMARY BEDROOM. AN 81.1 S.F. ADDITION IS PROPOSED ON THE BACK OF THE HOUSE TO CREATE A NEW PRIMARY BATHROOM.</div><div>NOTE THAT IN THE DEMOLITION PLANS, AN UNPERMITTED BATHROOM AND CLOSET SHALL BE REMOVED.</div></div></div><td>COL</td><td>COLUMN</td><td>HT</td><td>HEIGHT</td><td>SHT</td><td>SHEET</td><td></td><td></td><td rowspan="20"><div><div><div>RELOCATE (E) KITCHEN TO CREATE NEW PRIMARY BEDROOM. AN 81.1 S.F. ADDITION IS PROPOSED ON THE BACK OF THE HOUSE TO CREATE A NEW PRIMARY BATHROOM.</div><div>NOTE THAT IN THE DEMOLITION PLANS, AN UNPERMITTED BATHROOM AND CLOSET SHALL BE REMOVED.</div></div></div><td>CONC</td><td>CONCRETE</td><td>HW</td><td>HOT WATER</td><td>SHT MTL</td><td>SHEET METAL</td><td></td><td></td><td rowspan="20"><div><div><div>RELOCATE (E) KITCHEN TO CREATE NEW PRIMARY BEDROOM. AN 81.1 S.F. ADDITION IS PROPOSED ON THE BACK OF THE HOUSE TO CREATE A NEW PRIMARY BATHROOM.</div><div>NOTE THAT IN THE DEMOLITION PLANS, AN UNPERMITTED BATHROOM AND CLOSET SHALL BE REMOVED.</div></div></div><td>CONT</td><td>CONTINUOUS</td><td>IN</td><td>INCHES</td><td>SI</td><td>SQUARE INCHES</td><td></td><td></td><td rowspan="20"><div><div><div>RELOCATE (E) KITCHEN TO CREATE NEW PRIMARY BEDROOM. AN 81.1 S.F. ADDITION IS PROPOSED ON THE BACK OF THE HOUSE TO CREATE A NEW PRIMARY BATHROOM.</div><div>NOTE THAT IN THE DEMOLITION PLANS, AN UNPERMITTED BATHROOM AND CLOSET SHALL BE REMOVED.</div></div></div><td>CLR</td><td>CLEAR</td><td>INCL</td><td>INCLUDING</td><td>SIM</td><td>SIMILAR</td><td></td><td></td><td rowspan="20"><div><div><div>RELOCATE (E) KITCHEN TO CREATE NEW PRIMARY BEDROOM. AN 81.1 S.F. ADDITION IS PROPOSED ON THE BACK OF THE HOUSE TO CREATE A NEW PRIMARY BATHROOM.</div><div>NOTE THAT IN THE DEMOLITION PLANS, AN UNPERMITTED BATHROOM AND CLOSET SHALL BE REMOVED.</div></div></div><td>CAS</td><td>CASEMENT</td><td>L</td><td>LONG</td><td>S.L.D.</td><td>SEE LANDSCAPE</td><td></td><td></td><td rowspan="20"><div><div><div>RELOCATE (E) KITCHEN TO CREATE NEW PRIMARY BEDROOM. AN 81.1 S.F. ADDITION IS PROPOSED ON THE BACK OF THE HOUSE TO CREATE A NEW PRIMARY BATHROOM.</div><div>NOTE THAT IN THE DEMOLITION PLANS, AN UNPERMITTED BATHROOM AND CLOSET SHALL BE REMOVED.</div></div></div><td>CVR</td><td>COVER</td><td>MAX</td><td>MAXIMUM</td><td>DRAWINGS</td><td></td><td></td><td></td><td rowspan="20"><div><div><div>RELOCATE (E) KITCHEN TO CREATE NEW PRIMARY BEDROOM. AN 81.1 S.F. ADDITION IS PROPOSED ON THE BACK OF THE HOUSE TO CREATE A NEW PRIMARY BATHROOM.</div><div>NOTE THAT IN THE DEMOLITION PLANS, AN UNPERMITTED BATHROOM AND CLOSET SHALL BE REMOVED.</div></div></div><td>d</td><td>PENNY</td><td>MECH</td><td>MECHANICAL</td><td>MFR</td><td>MANUFACTURER</td><td></td><td></td><td rowspan="20"><div><div><div>RELOCATE (E) KITCHEN TO CREATE NEW PRIMARY BEDROOM. AN 81.1 S.F. ADDITION IS PROPOSED ON THE BACK OF THE HOUSE TO CREATE A NEW PRIMARY BATHROOM.</div><div>NOTE THAT IN THE DEMOLITION PLANS, AN UNPERMITTED BATHROOM AND CLOSET SHALL BE REMOVED.</div></div></div><td>D</td><td>DEEP</td><td>MIN</td><td>MINIMUM</td><td>S.M.D.</td><td>SEE MECHANICAL</td><td></td><td></td><td rowspan="20"><div><div><div>RELOCATE (E) KITCHEN TO CREATE NEW PRIMARY BEDROOM. AN 81.1 S.F. ADDITION IS PROPOSED ON THE BACK OF THE HOUSE TO CREATE A NEW PRIMARY BATHROOM.</div><div>NOTE THAT IN THE DEMOLITION PLANS, AN UNPERMITTED BATHROOM AND CLOSET SHALL BE REMOVED.</div></div></div><td>DBL</td><td>DOUBLE</td><td>MTL</td><td>METAL</td><td>SQ</td><td>SQUARE</td><td></td><td></td><td rowspan="20"><div><div><div>RELOCATE (E) KITCHEN TO CREATE NEW PRIMARY BEDROOM. AN 81.1 S.F. ADDITION IS PROPOSED ON THE BACK OF THE HOUSE TO CREATE A NEW PRIMARY BATHROOM.</div><div>NOTE THAT IN THE DEMOLITION PLANS, AN UNPERMITTED BATHROOM AND CLOSET SHALL BE REMOVED.</div></div></div><td>DET</td><td>DETAIL</td><td>(N)</td><td>NEW</td><td>STD</td><td>STAINLESS STEEL</td><td></td><td></td><td rowspan="20"><div><div><div>RELOCATE (E) KITCHEN TO CREATE NEW PRIMARY BEDROOM. AN 81.1 S.F. ADDITION IS PROPOSED ON THE BACK OF THE HOUSE TO CREATE A NEW PRIMARY BATHROOM.</div><div>NOTE THAT IN THE DEMOLITION PLANS, AN UNPERMITTED BATHROOM AND CLOSET SHALL BE REMOVED.</div></div></div><td>D.H.</td><td>DOUBLE HUNG</td><td>N.W.</td><td>NOT APPLICABLE</td><td>S.S.D.</td><td>SEE STRUCTURAL</td><td></td><td></td><td rowspan="20"><div><div><div>RELOCATE (E) KITCHEN TO CREATE NEW PRIMARY BEDROOM. AN 81.1 S.F. ADDITION IS PROPOSED ON THE BACK OF THE HOUSE TO CREATE A NEW PRIMARY BATHROOM.</div><div>NOTE THAT IN THE DEMOLITION PLANS, AN UNPERMITTED BATHROOM AND CLOSET SHALL BE REMOVED.</div></div></div><td>DIA</td><td>DIAMETER</td><td>N.I.C</td><td>NOT IN CONTRACT</td><td>DRAWINGS</td><td></td><td></td><td></td><td rowspan="20"><div><div><div>RELOCATE (E) KITCHEN TO CREATE NEW PRIMARY BEDROOM. AN 81.1 S.F. ADDITION IS PROPOSED ON THE BACK OF THE HOUSE TO CREATE A NEW PRIMARY BATHROOM.</div><div>NOTE THAT IN THE DEMOLITION PLANS, AN UNPERMITTED BATHROOM AND CLOSET SHALL BE REMOVED.</div></div></div><td>DIAG</td><td>DIAGONAL</td><td>NO</td><td>NUMBER</td><td>STD</td><td>STANDARD</td><td></td><td></td><td rowspan="20"><div><div><div>RELOCATE (E) KITCHEN TO CREATE NEW PRIMARY BEDROOM. AN 81.1 S.F. ADDITION IS PROPOSED ON THE BACK OF THE HOUSE TO CREATE A NEW PRIMARY BATHROOM.</div><div>NOTE THAT IN THE DEMOLITION PLANS, AN UNPERMITTED BATHROOM AND CLOSET SHALL BE REMOVED.</div></div></div><td>DIM</td><td>DIMENSION</td><td>NTS</td><td>NOT TO SCALE</td><td>S.W.</td><td>SHEAR WALL</td><td></td><td></td><td rowspan="20"><div><div><div>RELOCATE (E) KITCHEN TO CREATE NEW PRIMARY BEDROOM. AN 81.1 S.F. ADDITION IS PROPOSED ON THE BACK OF THE HOUSE TO CREATE A NEW PRIMARY BATHROOM.</div><div>NOTE THAT IN THE DEMOLITION PLANS, AN UNPERMITTED BATHROOM AND CLOSET SHALL BE REMOVED.</div></div></div><td>DN</td><td>DOWN</td><td>OC</td><td>ON CENTER</td><td>T</td><td>TREAD</td><td></td><td></td><td rowspan="20"><div><div><div>RELOCATE (E) KITCHEN TO CREATE NEW PRIMARY BEDROOM. AN 81.1 S.F. ADDITION IS PROPOSED ON THE BACK OF THE HOUSE TO CREATE A NEW PRIMARY BATHROOM.</div><div>NOTE THAT IN THE DEMOLITION PLANS, AN UNPERMITTED BATHROOM AND CLOSET SHALL BE REMOVED.</div></div></div><td>DS</td><td>DOWNSPOUT</td><td>OPG</td><td>OPENING</td><td>T.B.</td><td>TOP &amp; BOTTOM</td><td></td><td></td><td rowspan="20"><div><div><div>RELOCATE (E) KITCHEN TO CREATE NEW PRIMARY BEDROOM. AN 81.1 S.F. ADDITION IS PROPOSED ON THE BACK OF THE HOUSE TO CREATE A NEW PRIMARY BATHROOM.</div><div>NOTE THAT IN THE DEMOLITION PLANS, AN UNPERMITTED BATHROOM AND CLOSET SHALL BE REMOVED.</div></div></div><td>DW</td><td>DISHWASHER</td><td>OPP</td><td>OPPOSITE</td><td>T&amp;G</td><td>TONGUE &amp; GROOVE</td><td></td><td></td><td rowspan="20"><div><div><div>RELOCATE (E) KITCHEN TO CREATE NEW PRIMARY BEDROOM. AN 81.1 S.F. ADDITION IS PROPOSED ON THE BACK OF THE HOUSE TO CREATE A NEW PRIMARY BATHROOM.</div><div>NOTE THAT IN THE DEMOLITION PLANS, AN UNPERMITTED BATHROOM AND CLOSET SHALL BE REMOVED.</div></div></div><td>(E)</td><td>EXISTING</td><td>PC</td><td>PIECE</td><td>T.B.</td><td>TOWEL BAR</td><td></td><td></td><td rowspan="20"><div><div><div>RELOCATE (E) KITCHEN TO CREATE NEW PRIMARY BEDROOM. AN 81.1 S.F. ADDITION IS PROPOSED ON THE BACK OF THE HOUSE TO CREATE A NEW PRIMARY BATHROOM.</div><div>NOTE THAT IN THE DEMOLITION PLANS, AN UNPERMITTED BATHROOM AND CLOSET SHALL BE REMOVED.</div></div></div><td>ELEC</td><td>ELECTRICAL</td><td>PERF</td><td>PERFORATED</td><td>T.O.</td><td>TOP OF</td><td></td><td></td><td rowspan="20"><div><div><div>RELOCATE (E) KITCHEN TO CREATE NEW PRIMARY BEDROOM. AN 81.1 S.F. ADDITION IS PROPOSED ON THE BACK OF THE HOUSE TO CREATE A NEW PRIMARY BATHROOM.</div><div>NOTE THAT IN THE DEMOLITION PLANS, AN UNPERMITTED BATHROOM AND CLOSET SHALL BE REMOVED.</div></div></div><td>ELEV</td><td>ELEVATION</td><td></td><td></td><td></td><td></td><td></td><td></td><td rowspan="20"><div><div><div>RELOCATE (E) KITCHEN TO CREATE NEW PRIMARY BEDROOM. AN 81.1 S.F. ADDITION IS PROPOSED ON THE BACK OF THE HOUSE TO CREATE A NEW PRIMARY BATHROOM.</div><div>NOTE THAT IN THE DEMOLITION PLANS, AN UNPERMITTED BATHROOM AND CLOSET SHALL BE REMOVED.</div></div></div><div><div><div>RELOCATE (E) KITCHEN TO CREATE NEW PRIMARY BEDROOM. AN 81.1 S.F. ADDITION IS PROPOSED ON THE BACK OF THE HOUSE TO CREATE A NEW PRIMARY BATHROOM.</div><div></div></div></div></td></td></td></td></td></td></td></td></td></td></td></td></td></td></td></td></td></td></td></td></td></td></td></td></td></td></td></td></td></td></td></td></td></td></td></td></td></td> | ADD'L | ADDITIONAL | EXT               | EXTERIOR | PWD  | PLYWOOD   | VERT   | VERTICAL  | <div><div><div>RELOCATE (E) KITCHEN TO CREATE NEW PRIMARY BEDROOM. AN 81.1 S.F. ADDITION IS PROPOSED ON THE BACK OF THE HOUSE TO CREATE A NEW PRIMARY BATHROOM.</div><div>NOTE THAT IN THE DEMOLITION PLANS, AN UNPERMITTED BATHROOM AND CLOSET SHALL BE REMOVED.</div></div></div> <td>ADJ</td> <td>ADJACENT</td> <td>FIN</td> <td>FINISH</td> <td>R</td> <td>RISER</td> <td>VIF</td> <td>VERIFY IN FIELD</td> <td rowspan="20"><div><div><div>RELOCATE (E) KITCHEN TO CREATE NEW PRIMARY BEDROOM. AN 81.1 S.F. ADDITION IS PROPOSED ON THE BACK OF THE HOUSE TO CREATE A NEW PRIMARY BATHROOM.</div><div>NOTE THAT IN THE DEMOLITION PLANS, AN UNPERMITTED BATHROOM AND CLOSET SHALL BE REMOVED.</div></div></div><td>AFF</td><td>ABOVE FINISH FLOOR</td><td>FLR</td><td>FLOOR</td><td>R.C.</td><td>REMOTE CONTROLLED</td><td>W</td><td>WIDE</td><td rowspan="20"><div><div><div>RELOCATE (E) KITCHEN TO CREATE NEW PRIMARY BEDROOM. AN 81.1 S.F. ADDITION IS PROPOSED ON THE BACK OF THE HOUSE TO CREATE A NEW PRIMARY BATHROOM.</div><div>NOTE THAT IN THE DEMOLITION PLANS, AN UNPERMITTED BATHROOM AND CLOSET SHALL BE REMOVED.</div></div></div><td>ALLOW.</td><td>ALLOWABLE</td><td>FLR'G</td><td>FLOORING</td><td>R&amp;S</td><td>ROD &amp; SHELF</td><td>WI</td><td>WITH</td><td rowspan="20"><div><div><div>RELOCATE (E) KITCHEN TO CREATE NEW PRIMARY BEDROOM. AN 81.1 S.F. ADDITION IS PROPOSED ON THE BACK OF THE HOUSE TO CREATE A NEW PRIMARY BATHROOM.</div><div>NOTE THAT IN THE DEMOLITION PLANS, AN UNPERMITTED BATHROOM AND CLOSET SHALL BE REMOVED.</div></div></div><td>ALT</td><td>ALTERNATE</td><td>FNDN</td><td>FOUNDATION</td><td>R.O.</td><td>ROUGH OPENING</td><td>W/D</td><td>WASHER/DRYER</td><td rowspan="20"><div><div><div>RELOCATE (E) KITCHEN TO CREATE NEW PRIMARY BEDROOM. AN 81.1 S.F. ADDITION IS PROPOSED ON THE BACK OF THE HOUSE TO CREATE A NEW PRIMARY BATHROOM.</div><div>NOTE THAT IN THE DEMOLITION PLANS, AN UNPERMITTED BATHROOM AND CLOSET SHALL BE REMOVED.</div></div></div><td>ALUM</td><td>ALUMINUM</td><td>FT</td><td>FEET</td><td>RAD</td><td>RADIUS</td><td>WD</td><td>WOOD</td><td rowspan="20"><div><div><div>RELOCATE (E) KITCHEN TO CREATE NEW PRIMARY BEDROOM. AN 81.1 S.F. ADDITION IS PROPOSED ON THE BACK OF THE HOUSE TO CREATE A NEW PRIMARY BATHROOM.</div><div>NOTE THAT IN THE DEMOLITION PLANS, AN UNPERMITTED BATHROOM AND CLOSET SHALL BE REMOVED.</div></div></div><td>AWN</td><td>AWNING</td><td>FTG</td><td>FOOTING</td><td>REF</td><td>REFERENCE</td><td>WH</td><td>WATER HEATER</td><td rowspan="20"><div><div><div>RELOCATE (E) KITCHEN TO CREATE NEW PRIMARY BEDROOM. AN 81.1 S.F. ADDITION IS PROPOSED ON THE BACK OF THE HOUSE TO CREATE A NEW PRIMARY BATHROOM.</div><div>NOTE THAT IN THE DEMOLITION PLANS, AN UNPERMITTED BATHROOM AND CLOSET SHALL BE REMOVED.</div></div></div><td>BD</td><td>BOARD</td><td>GAL</td><td>GALLON</td><td>REFR</td><td>REFRIGERATOR</td><td>W.O.</td><td>WHERE OCCURS</td><td rowspan="20"><div><div><div>RELOCATE (E) KITCHEN TO CREATE NEW PRIMARY BEDROOM. AN 81.1 S.F. ADDITION IS PROPOSED ON THE BACK OF THE HOUSE TO CREATE A NEW PRIMARY BATHROOM.</div><div>NOTE THAT IN THE DEMOLITION PLANS, AN UNPERMITTED BATHROOM AND CLOSET SHALL BE REMOVED.</div></div></div><td>BEL</td><td>BELOW</td><td>GALV</td><td>GALVANIZED</td><td>REMD</td><td>REMOVED</td><td>WP</td><td>WATERPROOF</td><td rowspan="20"><div><div><div>RELOCATE (E) KITCHEN TO CREATE NEW PRIMARY BEDROOM. AN 81.1 S.F. ADDITION IS PROPOSED ON THE BACK OF THE HOUSE TO CREATE A NEW PRIMARY BATHROOM.</div><div>NOTE THAT IN THE DEMOLITION PLANS, AN UNPERMITTED BATHROOM AND CLOSET SHALL BE REMOVED.</div></div></div><td>BFF</td><td>BELOW FINISH FLOOR</td><td>G.B.</td><td>GRAB BAR</td><td>REQ'D</td><td>REQUIRED</td><td>WWF</td><td>WELDED WIRE FABRIC</td><td rowspan="20"><div><div><div>RELOCATE (E) KITCHEN TO CREATE NEW PRIMARY BEDROOM. AN 81.1 S.F. ADDITION IS PROPOSED ON THE BACK OF THE HOUSE TO CREATE A NEW PRIMARY BATHROOM.</div><div>NOTE THAT IN THE DEMOLITION PLANS, AN UNPERMITTED BATHROOM AND CLOSET SHALL BE REMOVED.</div></div></div><td>BLDG</td><td>BUILDING</td><td>GWB</td><td>GYPSUM WALL BOARD</td><td>RET'G</td><td>RETAINING</td><td></td><td></td><td rowspan="20"><div><div><div>RELOCATE (E) KITCHEN TO CREATE NEW PRIMARY BEDROOM. AN 81.1 S.F. ADDITION IS PROPOSED ON THE BACK OF THE HOUSE TO CREATE A NEW PRIMARY BATHROOM.</div><div>NOTE THAT IN THE DEMOLITION PLANS, AN UNPERMITTED BATHROOM AND CLOSET SHALL BE REMOVED.</div></div></div><td>BLKG</td><td>BLOCKING</td><td>GYP</td><td>GYPSUM</td><td>S.A.D</td><td>SEE ARCHITECTURAL</td><td></td><td></td><td rowspan="20"><div><div><div>RELOCATE (E) KITCHEN TO CREATE NEW PRIMARY BEDROOM. AN 81.1 S.F. ADDITION IS PROPOSED ON THE BACK OF THE HOUSE TO CREATE A NEW PRIMARY BATHROOM.</div><div>NOTE THAT IN THE DEMOLITION PLANS, AN UNPERMITTED BATHROOM AND CLOSET SHALL BE REMOVED.</div></div></div><td>BOT</td><td>BOTTOM</td><td>H</td><td>HIGH</td><td>SCH</td><td>SCHEDULE</td><td></td><td></td><td rowspan="20"><div><div><div>RELOCATE (E) KITCHEN TO CREATE NEW PRIMARY BEDROOM. AN 81.1 S.F. ADDITION IS PROPOSED ON THE BACK OF THE HOUSE TO CREATE A NEW PRIMARY BATHROOM.</div><div>NOTE THAT IN THE DEMOLITION PLANS, AN UNPERMITTED BATHROOM AND CLOSET SHALL BE REMOVED.</div></div></div><td>B.O.</td><td>BOTTOM OF</td><td>H.B.</td><td>HOSE BIB</td><td>S.E.D</td><td>SEE ELECTRICAL</td><td></td><td></td><td rowspan="20"><div><div><div>RELOCATE (E) KITCHEN TO CREATE NEW PRIMARY BEDROOM. AN 81.1 S.F. ADDITION IS PROPOSED ON THE BACK OF THE HOUSE TO CREATE A NEW PRIMARY BATHROOM.</div><div>NOTE THAT IN THE DEMOLITION PLANS, AN UNPERMITTED BATHROOM AND CLOSET SHALL BE REMOVED.</div></div></div><td>BTW</td><td>BETWEEN</td><td>HD</td><td>HOLDDOWN</td><td></td><td>DRAWINGS</td><td></td><td></td><td rowspan="20"><div><div><div>RELOCATE (E) KITCHEN TO CREATE NEW PRIMARY BEDROOM. AN 81.1 S.F. ADDITION IS PROPOSED ON THE BACK OF THE HOUSE TO CREATE A NEW PRIMARY BATHROOM.</div><div>NOTE THAT IN THE DEMOLITION PLANS, AN UNPERMITTED BATHROOM AND CLOSET SHALL BE REMOVED.</div></div></div><td>CAB</td><td>CABINET</td><td>HDWR</td><td>HARDWARE</td><td>SF</td><td>SQUARE FEET</td><td></td><td></td><td rowspan="20"><div><div><div>RELOCATE (E) KITCHEN TO CREATE NEW PRIMARY BEDROOM. AN 81.1 S.F. ADDITION IS PROPOSED ON THE BACK OF THE HOUSE TO CREATE A NEW PRIMARY BATHROOM.</div><div>NOTE THAT IN THE DEMOLITION PLANS, AN UNPERMITTED BATHROOM AND CLOSET SHALL BE REMOVED.</div></div></div><td>CLO</td><td>CLOSET</td><td>HORZ</td><td>HORIZONTAL</td><td>SHLV</td><td>SHELF</td><td></td><td></td><td rowspan="20"><div><div><div>RELOCATE (E) KITCHEN TO CREATE NEW PRIMARY BEDROOM. AN 81.1 S.F. ADDITION IS PROPOSED ON THE BACK OF THE HOUSE TO CREATE A NEW PRIMARY BATHROOM.</div><div>NOTE THAT IN THE DEMOLITION PLANS, AN UNPERMITTED BATHROOM AND CLOSET SHALL BE REMOVED.</div></div></div><td>CLG</td><td>CEILING</td><td>HR</td><td>HOUR</td><td>SHR</td><td>SHOWER</td><td></td><td></td><td rowspan="20"><div><div><div>RELOCATE (E) KITCHEN TO CREATE NEW PRIMARY BEDROOM. AN 81.1 S.F. ADDITION IS PROPOSED ON THE BACK OF THE HOUSE TO CREATE A NEW PRIMARY BATHROOM.</div><div>NOTE THAT IN THE DEMOLITION PLANS, AN UNPERMITTED BATHROOM AND CLOSET SHALL BE REMOVED.</div></div></div><td>COL</td><td>COLUMN</td><td>HT</td><td>HEIGHT</td><td>SHT</td><td>SHEET</td><td></td><td></td><td rowspan="20"><div><div><div>RELOCATE (E) KITCHEN TO CREATE NEW PRIMARY BEDROOM. AN 81.1 S.F. ADDITION IS PROPOSED ON THE BACK OF THE HOUSE TO CREATE A NEW PRIMARY BATHROOM.</div><div>NOTE THAT IN THE DEMOLITION PLANS, AN UNPERMITTED BATHROOM AND CLOSET SHALL BE REMOVED.</div></div></div><td>CONC</td><td>CONCRETE</td><td>HW</td><td>HOT WATER</td><td>SHT MTL</td><td>SHEET METAL</td><td></td><td></td><td rowspan="20"><div><div><div>RELOCATE (E) KITCHEN TO CREATE NEW PRIMARY BEDROOM. AN 81.1 S.F. ADDITION IS PROPOSED ON THE BACK OF THE HOUSE TO CREATE A NEW PRIMARY BATHROOM.</div><div>NOTE THAT IN THE DEMOLITION PLANS, AN UNPERMITTED BATHROOM AND CLOSET SHALL BE REMOVED.</div></div></div><td>CONT</td><td>CONTINUOUS</td><td>IN</td><td>INCHES</td><td>SI</td><td>SQUARE INCHES</td><td></td><td></td><td rowspan="20"><div><div><div>RELOCATE (E) KITCHEN TO CREATE NEW PRIMARY BEDROOM. AN 81.1 S.F. ADDITION IS PROPOSED ON THE BACK OF THE HOUSE TO CREATE A NEW PRIMARY BATHROOM.</div><div>NOTE THAT IN THE DEMOLITION PLANS, AN UNPERMITTED BATHROOM AND CLOSET SHALL BE REMOVED.</div></div></div><td>CLR</td><td>CLEAR</td><td>INCL</td><td>INCLUDING</td><td>SIM</td><td>SIMILAR</td><td></td><td></td><td rowspan="20"><div><div><div>RELOCATE (E) KITCHEN TO CREATE NEW PRIMARY BEDROOM. AN 81.1 S.F. ADDITION IS PROPOSED ON THE BACK OF THE HOUSE TO CREATE A NEW PRIMARY BATHROOM.</div><div>NOTE THAT IN THE DEMOLITION PLANS, AN UNPERMITTED BATHROOM AND CLOSET SHALL BE REMOVED.</div></div></div><td>CAS</td><td>CASEMENT</td><td>L</td><td>LONG</td><td>S.L.D.</td><td>SEE LANDSCAPE</td><td></td><td></td><td rowspan="20"><div><div><div>RELOCATE (E) KITCHEN TO CREATE NEW PRIMARY BEDROOM. AN 81.1 S.F. ADDITION IS PROPOSED ON THE BACK OF THE HOUSE TO CREATE A NEW PRIMARY BATHROOM.</div><div>NOTE THAT IN THE DEMOLITION PLANS, AN UNPERMITTED BATHROOM AND CLOSET SHALL BE REMOVED.</div></div></div><td>CVR</td><td>COVER</td><td>MAX</td><td>MAXIMUM</td><td>DRAWINGS</td><td></td><td></td><td></td><td rowspan="20"><div><div><div>RELOCATE (E) KITCHEN TO CREATE NEW PRIMARY BEDROOM. AN 81.1 S.F. ADDITION IS PROPOSED ON THE BACK OF THE HOUSE TO CREATE A NEW PRIMARY BATHROOM.</div><div>NOTE THAT IN THE DEMOLITION PLANS, AN UNPERMITTED BATHROOM AND CLOSET SHALL BE REMOVED.</div></div></div><td>d</td><td>PENNY</td><td>MECH</td><td>MECHANICAL</td><td>MFR</td><td>MANUFACTURER</td><td></td><td></td><td rowspan="20"><div><div><div>RELOCATE (E) KITCHEN TO CREATE NEW PRIMARY BEDROOM. AN 81.1 S.F. ADDITION IS PROPOSED ON THE BACK OF THE HOUSE TO CREATE A NEW PRIMARY BATHROOM.</div><div>NOTE THAT IN THE DEMOLITION PLANS, AN UNPERMITTED BATHROOM AND CLOSET SHALL BE REMOVED.</div></div></div><td>D</td><td>DEEP</td><td>MIN</td><td>MINIMUM</td><td>S.M.D.</td><td>SEE MECHANICAL</td><td></td><td></td><td rowspan="20"><div><div><div>RELOCATE (E) KITCHEN TO CREATE NEW PRIMARY BEDROOM. AN 81.1 S.F. ADDITION IS PROPOSED ON THE BACK OF THE HOUSE TO CREATE A NEW PRIMARY BATHROOM.</div><div>NOTE THAT IN THE DEMOLITION PLANS, AN UNPERMITTED BATHROOM AND CLOSET SHALL BE REMOVED.</div></div></div><td>DBL</td><td>DOUBLE</td><td>MTL</td><td>METAL</td><td>SQ</td><td>SQUARE</td><td></td><td></td><td rowspan="20"><div><div><div>RELOCATE (E) KITCHEN TO CREATE NEW PRIMARY BEDROOM. AN 81.1 S.F. ADDITION IS PROPOSED ON THE BACK OF THE HOUSE TO CREATE A NEW PRIMARY BATHROOM.</div><div>NOTE THAT IN THE DEMOLITION PLANS, AN UNPERMITTED BATHROOM AND CLOSET SHALL BE REMOVED.</div></div></div><td>DET</td><td>DETAIL</td><td>(N)</td><td>NEW</td><td>STD</td><td>STAINLESS STEEL</td><td></td><td></td><td rowspan="20"><div><div><div>RELOCATE (E) KITCHEN TO CREATE NEW PRIMARY BEDROOM. AN 81.1 S.F. ADDITION IS PROPOSED ON THE BACK OF THE HOUSE TO CREATE A NEW PRIMARY BATHROOM.</div><div>NOTE THAT IN THE DEMOLITION PLANS, AN UNPERMITTED BATHROOM AND CLOSET SHALL BE REMOVED.</div></div></div><td>D.H.</td><td>DOUBLE HUNG</td><td>N.W.</td><td>NOT APPLICABLE</td><td>S.S.D.</td><td>SEE STRUCTURAL</td><td></td><td></td><td rowspan="20"><div><div><div>RELOCATE (E) KITCHEN TO CREATE NEW PRIMARY BEDROOM. AN 81.1 S.F. ADDITION IS PROPOSED ON THE BACK OF THE HOUSE TO CREATE A NEW PRIMARY BATHROOM.</div><div>NOTE THAT IN THE DEMOLITION PLANS, AN UNPERMITTED BATHROOM AND CLOSET SHALL BE REMOVED.</div></div></div><td>DIA</td><td>DIAMETER</td><td>N.I.C</td><td>NOT IN CONTRACT</td><td>DRAWINGS</td><td></td><td></td><td></td><td rowspan="20"><div><div><div>RELOCATE (E) KITCHEN TO CREATE NEW PRIMARY BEDROOM. AN 81.1 S.F. ADDITION IS PROPOSED ON THE BACK OF THE HOUSE TO CREATE A NEW PRIMARY BATHROOM.</div><div>NOTE THAT IN THE DEMOLITION PLANS, AN UNPERMITTED BATHROOM AND CLOSET SHALL BE REMOVED.</div></div></div><td>DIAG</td><td>DIAGONAL</td><td>NO</td><td>NUMBER</td><td>STD</td><td>STANDARD</td><td></td><td></td><td rowspan="20"><div><div><div>RELOCATE (E) KITCHEN TO CREATE NEW PRIMARY BEDROOM. AN 81.1 S.F. ADDITION IS PROPOSED ON THE BACK OF THE HOUSE TO CREATE A NEW PRIMARY BATHROOM.</div><div>NOTE THAT IN THE DEMOLITION PLANS, AN UNPERMITTED BATHROOM AND CLOSET SHALL BE REMOVED.</div></div></div><td>DIM</td><td>DIMENSION</td><td>NTS</td><td>NOT TO SCALE</td><td>S.W.</td><td>SHEAR WALL</td><td></td><td></td><td rowspan="20"><div><div><div>RELOCATE (E) KITCHEN TO CREATE NEW PRIMARY BEDROOM. AN 81.1 S.F. ADDITION IS PROPOSED ON THE BACK OF THE HOUSE TO CREATE A NEW PRIMARY BATHROOM.</div><div>NOTE THAT IN THE DEMOLITION PLANS, AN UNPERMITTED BATHROOM AND CLOSET SHALL BE REMOVED.</div></div></div><td>DN</td><td>DOWN</td><td>OC</td><td>ON CENTER</td><td>T</td><td>TREAD</td><td></td><td></td><td rowspan="20"><div><div><div>RELOCATE (E) KITCHEN TO CREATE NEW PRIMARY BEDROOM. AN 81.1 S.F. ADDITION IS PROPOSED ON THE BACK OF THE HOUSE TO CREATE A NEW PRIMARY BATHROOM.</div><div>NOTE THAT IN THE DEMOLITION PLANS, AN UNPERMITTED BATHROOM AND CLOSET SHALL BE REMOVED.</div></div></div><td>DS</td><td>DOWNSPOUT</td><td>OPG</td><td>OPENING</td><td>T.B.</td><td>TOP &amp; BOTTOM</td><td></td><td></td><td rowspan="20"><div><div><div>RELOCATE (E) KITCHEN TO CREATE NEW PRIMARY BEDROOM. AN 81.1 S.F. ADDITION IS PROPOSED ON THE BACK OF THE HOUSE TO CREATE A NEW PRIMARY BATHROOM.</div><div>NOTE THAT IN THE DEMOLITION PLANS, AN UNPERMITTED BATHROOM AND CLOSET SHALL BE REMOVED.</div></div></div><td>DW</td><td>DISHWASHER</td><td>OPP</td><td>OPPOSITE</td><td>T&amp;G</td><td>TONGUE &amp; GROOVE</td><td></td><td></td><td rowspan="20"><div><div><div>RELOCATE (E) KITCHEN TO CREATE NEW PRIMARY BEDROOM. AN 81.1 S.F. ADDITION IS PROPOSED ON THE BACK OF THE HOUSE TO CREATE A NEW PRIMARY BATHROOM.</div><div>NOTE THAT IN THE DEMOLITION PLANS, AN UNPERMITTED BATHROOM AND CLOSET SHALL BE REMOVED.</div></div></div><td>(E)</td><td>EXISTING</td><td>PC</td><td>PIECE</td><td>T.B.</td><td>TOWEL BAR</td><td></td><td></td><td rowspan="20"><div><div><div>RELOCATE (E) KITCHEN TO CREATE NEW PRIMARY BEDROOM. AN 81.1 S.F. ADDITION IS PROPOSED ON THE BACK OF THE HOUSE TO CREATE A NEW PRIMARY BATHROOM.</div><div>NOTE THAT IN THE DEMOLITION PLANS, AN UNPERMITTED BATHROOM AND CLOSET SHALL BE REMOVED.</div></div></div><td>ELEC</td><td>ELECTRICAL</td><td>PERF</td><td>PERFORATED</td><td>T.O.</td><td>TOP OF</td><td></td><td></td><td rowspan="20"><div><div><div>RELOCATE (E) KITCHEN TO CREATE NEW PRIMARY BEDROOM. AN 81.1 S.F. ADDITION IS PROPOSED ON THE BACK OF THE HOUSE TO CREATE A NEW PRIMARY BATHROOM.</div><div>NOTE THAT IN THE DEMOLITION PLANS, AN UNPERMITTED BATHROOM AND CLOSET SHALL BE REMOVED.</div></div></div><td>ELEV</td><td>ELEVATION</td><td></td><td></td><td></td><td></td><td></td><td></td><td rowspan="20"><div><div><div>RELOCATE (E) KITCHEN TO CREATE NEW PRIMARY BEDROOM. AN 81.1 S.F. ADDITION IS PROPOSED ON THE BACK OF THE HOUSE TO CREATE A NEW PRIMARY BATHROOM.</div><div>NOTE THAT IN THE DEMOLITION PLANS, AN UNPERMITTED BATHROOM AND CLOSET SHALL BE REMOVED.</div></div></div><div><div><div>RELOCATE (E) KITCHEN TO CREATE NEW PRIMARY BEDROOM. AN 81.1 S.F. ADDITION IS PROPOSED ON THE BACK OF THE HOUSE TO CREATE A NEW PRIMARY BATHROOM.</div><div></div></div></div></td></td></td></td></td></td></td></td></td></td></td></td></td></td></td></td></td></td></td></td></td></td></td></td></td></td></td></td></td></td></td></td></td></td></td></td></td> | ADJ   | ADJACENT | FIN | FINISH      | R  | RISER | VIF   | VERIFY IN FIELD | <div><div><div>RELOCATE (E) KITCHEN TO CREATE NEW PRIMARY BEDROOM. AN 81.1 S.F. ADDITION IS PROPOSED ON THE BACK OF THE HOUSE TO CREATE A NEW PRIMARY BATHROOM.</div><div>NOTE THAT IN THE DEMOLITION PLANS, AN UNPERMITTED BATHROOM AND CLOSET SHALL BE REMOVED.</div></div></div> <td>AFF</td> <td>ABOVE FINISH FLOOR</td> <td>FLR</td> <td>FLOOR</td> <td>R.C.</td> <td>REMOTE CONTROLLED</td> <td>W</td> <td>WIDE</td> <td rowspan="20"><div><div><div>RELOCATE (E) KITCHEN TO CREATE NEW PRIMARY BEDROOM. AN 81.1 S.F. ADDITION IS PROPOSED ON THE BACK OF THE HOUSE TO CREATE A NEW PRIMARY BATHROOM.</div><div>NOTE THAT IN THE DEMOLITION PLANS, AN UNPERMITTED BATHROOM AND CLOSET SHALL BE REMOVED.</div></div></div><td>ALLOW.</td><td>ALLOWABLE</td><td>FLR'G</td><td>FLOORING</td><td>R&amp;S</td><td>ROD &amp; SHELF</td><td>WI</td><td>WITH</td><td rowspan="20"><div><div><div>RELOCATE (E) KITCHEN TO CREATE NEW PRIMARY BEDROOM. AN 81.1 S.F. ADDITION IS PROPOSED ON THE BACK OF THE HOUSE TO CREATE A NEW PRIMARY BATHROOM.</div><div>NOTE THAT IN THE DEMOLITION PLANS, AN UNPERMITTED BATHROOM AND CLOSET SHALL BE REMOVED.</div></div></div><td>ALT</td><td>ALTERNATE</td><td>FNDN</td><td>FOUNDATION</td><td>R.O.</td><td>ROUGH OPENING</td><td>W/D</td><td>WASHER/DRYER</td><td rowspan="20"><div><div><div>RELOCATE (E) KITCHEN TO CREATE NEW PRIMARY BEDROOM. AN 81.1 S.F. ADDITION IS PROPOSED ON THE BACK OF THE HOUSE TO CREATE A NEW PRIMARY BATHROOM.</div><div>NOTE THAT IN THE DEMOLITION PLANS, AN UNPERMITTED BATHROOM AND CLOSET SHALL BE REMOVED.</div></div></div><td>ALUM</td><td>ALUMINUM</td><td>FT</td><td>FEET</td><td>RAD</td><td>RADIUS</td><td>WD</td><td>WOOD</td><td rowspan="20"><div><div><div>RELOCATE (E) KITCHEN TO CREATE NEW PRIMARY BEDROOM. AN 81.1 S.F. ADDITION IS PROPOSED ON THE BACK OF THE HOUSE TO CREATE A NEW PRIMARY BATHROOM.</div><div>NOTE THAT IN THE DEMOLITION PLANS, AN UNPERMITTED BATHROOM AND CLOSET SHALL BE REMOVED.</div></div></div><td>AWN</td><td>AWNING</td><td>FTG</td><td>FOOTING</td><td>REF</td><td>REFERENCE</td><td>WH</td><td>WATER HEATER</td><td rowspan="20"><div><div><div>RELOCATE (E) KITCHEN TO CREATE NEW PRIMARY BEDROOM. AN 81.1 S.F. ADDITION IS PROPOSED ON THE BACK OF THE HOUSE TO CREATE A NEW PRIMARY BATHROOM.</div><div>NOTE THAT IN THE DEMOLITION PLANS, AN UNPERMITTED BATHROOM AND CLOSET SHALL BE REMOVED.</div></div></div><td>BD</td><td>BOARD</td><td>GAL</td><td>GALLON</td><td>REFR</td><td>REFRIGERATOR</td><td>W.O.</td><td>WHERE OCCURS</td><td rowspan="20"><div><div><div>RELOCATE (E) KITCHEN TO CREATE NEW PRIMARY BEDROOM. AN 81.1 S.F. ADDITION IS PROPOSED ON THE BACK OF THE HOUSE TO CREATE A NEW PRIMARY BATHROOM.</div><div>NOTE THAT IN THE DEMOLITION PLANS, AN UNPERMITTED BATHROOM AND CLOSET SHALL BE REMOVED.</div></div></div><td>BEL</td><td>BELOW</td><td>GALV</td><td>GALVANIZED</td><td>REMD</td><td>REMOVED</td><td>WP</td><td>WATERPROOF</td><td rowspan="20"><div><div><div>RELOCATE (E) KITCHEN TO CREATE NEW PRIMARY BEDROOM. AN 81.1 S.F. ADDITION IS PROPOSED ON THE BACK OF THE HOUSE TO CREATE A NEW PRIMARY BATHROOM.</div><div>NOTE THAT IN THE DEMOLITION PLANS, AN UNPERMITTED BATHROOM AND CLOSET SHALL BE REMOVED.</div></div></div><td>BFF</td><td>BELOW FINISH FLOOR</td><td>G.B.</td><td>GRAB BAR</td><td>REQ'D</td><td>REQUIRED</td><td>WWF</td><td>WELDED WIRE FABRIC</td><td rowspan="20"><div><div><div>RELOCATE (E) KITCHEN TO CREATE NEW PRIMARY BEDROOM. AN 81.1 S.F. ADDITION IS PROPOSED ON THE BACK OF THE HOUSE TO CREATE A NEW PRIMARY BATHROOM.</div><div>NOTE THAT IN THE DEMOLITION PLANS, AN UNPERMITTED BATHROOM AND CLOSET SHALL BE REMOVED.</div></div></div><td>BLDG</td><td>BUILDING</td><td>GWB</td><td>GYPSUM WALL BOARD</td><td>RET'G</td><td>RETAINING</td><td></td><td></td><td rowspan="20"><div><div><div>RELOCATE (E) KITCHEN TO CREATE NEW PRIMARY BEDROOM. AN 81.1 S.F. ADDITION IS PROPOSED ON THE BACK OF THE HOUSE TO CREATE A NEW PRIMARY BATHROOM.</div><div>NOTE THAT IN THE DEMOLITION PLANS, AN UNPERMITTED BATHROOM AND CLOSET SHALL BE REMOVED.</div></div></div><td>BLKG</td><td>BLOCKING</td><td>GYP</td><td>GYPSUM</td><td>S.A.D</td><td>SEE ARCHITECTURAL</td><td></td><td></td><td rowspan="20"><div><div><div>RELOCATE (E) KITCHEN TO CREATE NEW PRIMARY BEDROOM. AN 81.1 S.F. ADDITION IS PROPOSED ON THE BACK OF THE HOUSE TO CREATE A NEW PRIMARY BATHROOM.</div><div>NOTE THAT IN THE DEMOLITION PLANS, AN UNPERMITTED BATHROOM AND CLOSET SHALL BE REMOVED.</div></div></div><td>BOT</td><td>BOTTOM</td><td>H</td><td>HIGH</td><td>SCH</td><td>SCHEDULE</td><td></td><td></td><td rowspan="20"><div><div><div>RELOCATE (E) KITCHEN TO CREATE NEW PRIMARY BEDROOM. AN 81.1 S.F. ADDITION IS PROPOSED ON THE BACK OF THE HOUSE TO CREATE A NEW PRIMARY BATHROOM.</div><div>NOTE THAT IN THE DEMOLITION PLANS, AN UNPERMITTED BATHROOM AND CLOSET SHALL BE REMOVED.</div></div></div><td>B.O.</td><td>BOTTOM OF</td><td>H.B.</td><td>HOSE BIB</td><td>S.E.D</td><td>SEE ELECTRICAL</td><td></td><td></td><td rowspan="20"><div><div><div>RELOCATE (E) KITCHEN TO CREATE NEW PRIMARY BEDROOM. AN 81.1 S.F. ADDITION IS PROPOSED ON THE BACK OF THE HOUSE TO CREATE A NEW PRIMARY BATHROOM.</div><div>NOTE THAT IN THE DEMOLITION PLANS, AN UNPERMITTED BATHROOM AND CLOSET SHALL BE REMOVED.</div></div></div><td>BTW</td><td>BETWEEN</td><td>HD</td><td>HOLDDOWN</td><td></td><td>DRAWINGS</td><td></td><td></td><td rowspan="20"><div><div><div>RELOCATE (E) KITCHEN TO CREATE NEW PRIMARY BEDROOM. AN 81.1 S.F. ADDITION IS PROPOSED ON THE BACK OF THE HOUSE TO CREATE A NEW PRIMARY BATHROOM.</div><div>NOTE THAT IN THE DEMOLITION PLANS, AN UNPERMITTED BATHROOM AND CLOSET SHALL BE REMOVED.</div></div></div><td>CAB</td><td>CABINET</td><td>HDWR</td><td>HARDWARE</td><td>SF</td><td>SQUARE FEET</td><td></td><td></td><td rowspan="20"><div><div><div>RELOCATE (E) KITCHEN TO CREATE NEW PRIMARY BEDROOM. AN 81.1 S.F. ADDITION IS PROPOSED ON THE BACK OF THE HOUSE TO CREATE A NEW PRIMARY BATHROOM.</div><div>NOTE THAT IN THE DEMOLITION PLANS, AN UNPERMITTED BATHROOM AND CLOSET SHALL BE REMOVED.</div></div></div><td>CLO</td><td>CLOSET</td><td>HORZ</td><td>HORIZONTAL</td><td>SHLV</td><td>SHELF</td><td></td><td></td><td rowspan="20"><div><div><div>RELOCATE (E) KITCHEN TO CREATE NEW PRIMARY BEDROOM. AN 81.1 S.F. ADDITION IS PROPOSED ON THE BACK OF THE HOUSE TO CREATE A NEW PRIMARY BATHROOM.</div><div>NOTE THAT IN THE DEMOLITION PLANS, AN UNPERMITTED BATHROOM AND CLOSET SHALL BE REMOVED.</div></div></div><td>CLG</td><td>CEILING</td><td>HR</td><td>HOUR</td><td>SHR</td><td>SHOWER</td><td></td><td></td><td rowspan="20"><div><div><div>RELOCATE (E) KITCHEN TO CREATE NEW PRIMARY BEDROOM. AN 81.1 S.F. ADDITION IS PROPOSED ON THE BACK OF THE HOUSE TO CREATE A NEW PRIMARY BATHROOM.</div><div>NOTE THAT IN THE DEMOLITION PLANS, AN UNPERMITTED BATHROOM AND CLOSET SHALL BE REMOVED.</div></div></div><td>COL</td><td>COLUMN</td><td>HT</td><td>HEIGHT</td><td>SHT</td><td>SHEET</td><td></td><td></td><td rowspan="20"><div><div><div>RELOCATE (E) KITCHEN TO CREATE NEW PRIMARY BEDROOM. AN 81.1 S.F. ADDITION IS PROPOSED ON THE BACK OF THE HOUSE TO CREATE A NEW PRIMARY BATHROOM.</div><div>NOTE THAT IN THE DEMOLITION PLANS, AN UNPERMITTED BATHROOM AND CLOSET SHALL BE REMOVED.</div></div></div><td>CONC</td><td>CONCRETE</td><td>HW</td><td>HOT WATER</td><td>SHT MTL</td><td>SHEET METAL</td><td></td><td></td><td rowspan="20"><div><div><div>RELOCATE (E) KITCHEN TO CREATE NEW PRIMARY BEDROOM. AN 81.1 S.F. ADDITION IS PROPOSED ON THE BACK OF THE HOUSE TO CREATE A NEW PRIMARY BATHROOM.</div><div>NOTE THAT IN THE DEMOLITION PLANS, AN UNPERMITTED BATHROOM AND CLOSET SHALL BE REMOVED.</div></div></div><td>CONT</td><td>CONTINUOUS</td><td>IN</td><td>INCHES</td><td>SI</td><td>SQUARE INCHES</td><td></td><td></td><td rowspan="20"><div><div><div>RELOCATE (E) KITCHEN TO CREATE NEW PRIMARY BEDROOM. AN 81.1 S.F. ADDITION IS PROPOSED ON THE BACK OF THE HOUSE TO CREATE A NEW PRIMARY BATHROOM.</div><div>NOTE THAT IN THE DEMOLITION PLANS, AN UNPERMITTED BATHROOM AND CLOSET SHALL BE REMOVED.</div></div></div><td>CLR</td><td>CLEAR</td><td>INCL</td><td>INCLUDING</td><td>SIM</td><td>SIMILAR</td><td></td><td></td><td rowspan="20"><div><div><div>RELOCATE (E) KITCHEN TO CREATE NEW PRIMARY BEDROOM. AN 81.1 S.F. ADDITION IS PROPOSED ON THE BACK OF THE HOUSE TO CREATE A NEW PRIMARY BATHROOM.</div><div>NOTE THAT IN THE DEMOLITION PLANS, AN UNPERMITTED BATHROOM AND CLOSET SHALL BE REMOVED.</div></div></div><td>CAS</td><td>CASEMENT</td><td>L</td><td>LONG</td><td>S.L.D.</td><td>SEE LANDSCAPE</td><td></td><td></td><td rowspan="20"><div><div><div>RELOCATE (E) KITCHEN TO CREATE NEW PRIMARY BEDROOM. AN 81.1 S.F. ADDITION IS PROPOSED ON THE BACK OF THE HOUSE TO CREATE A NEW PRIMARY BATHROOM.</div><div>NOTE THAT IN THE DEMOLITION PLANS, AN UNPERMITTED BATHROOM AND CLOSET SHALL BE REMOVED.</div></div></div><td>CVR</td><td>COVER</td><td>MAX</td><td>MAXIMUM</td><td>DRAWINGS</td><td></td><td></td><td></td><td rowspan="20"><div><div><div>RELOCATE (E) KITCHEN TO CREATE NEW PRIMARY BEDROOM. AN 81.1 S.F. ADDITION IS PROPOSED ON THE BACK OF THE HOUSE TO CREATE A NEW PRIMARY BATHROOM.</div><div>NOTE THAT IN THE DEMOLITION PLANS, AN UNPERMITTED BATHROOM AND CLOSET SHALL BE REMOVED.</div></div></div><td>d</td><td>PENNY</td><td>MECH</td><td>MECHANICAL</td><td>MFR</td><td>MANUFACTURER</td><td></td><td></td><td rowspan="20"><div><div><div>RELOCATE (E) KITCHEN TO CREATE NEW PRIMARY BEDROOM. AN 81.1 S.F. ADDITION IS PROPOSED ON THE BACK OF THE HOUSE TO CREATE A NEW PRIMARY BATHROOM.</div><div>NOTE THAT IN THE DEMOLITION PLANS, AN UNPERMITTED BATHROOM AND CLOSET SHALL BE REMOVED.</div></div></div><td>D</td><td>DEEP</td><td>MIN</td><td>MINIMUM</td><td>S.M.D.</td><td>SEE MECHANICAL</td><td></td><td></td><td rowspan="20"><div><div><div>RELOCATE (E) KITCHEN TO CREATE NEW PRIMARY BEDROOM. AN 81.1 S.F. ADDITION IS PROPOSED ON THE BACK OF THE HOUSE TO CREATE A NEW PRIMARY BATHROOM.</div><div>NOTE THAT IN THE DEMOLITION PLANS, AN UNPERMITTED BATHROOM AND CLOSET SHALL BE REMOVED.</div></div></div><td>DBL</td><td>DOUBLE</td><td>MTL</td><td>METAL</td><td>SQ</td><td>SQUARE</td><td></td><td></td><td rowspan="20"><div><div><div>RELOCATE (E) KITCHEN TO CREATE NEW PRIMARY BEDROOM. AN 81.1 S.F. ADDITION IS PROPOSED ON THE BACK OF THE HOUSE TO CREATE A NEW PRIMARY BATHROOM.</div><div>NOTE THAT IN THE DEMOLITION PLANS, AN UNPERMITTED BATHROOM AND CLOSET SHALL BE REMOVED.</div></div></div><td>DET</td><td>DETAIL</td><td>(N)</td><td>NEW</td><td>STD</td><td>STAINLESS STEEL</td><td></td><td></td><td rowspan="20"><div><div><div>RELOCATE (E) KITCHEN TO CREATE NEW PRIMARY BEDROOM. AN 81.1 S.F. ADDITION IS PROPOSED ON THE BACK OF THE HOUSE TO CREATE A NEW PRIMARY BATHROOM.</div><div>NOTE THAT IN THE DEMOLITION PLANS, AN UNPERMITTED BATHROOM AND CLOSET SHALL BE REMOVED.</div></div></div><td>D.H.</td><td>DOUBLE HUNG</td><td>N.W.</td><td>NOT APPLICABLE</td><td>S.S.D.</td><td>SEE STRUCTURAL</td><td></td><td></td><td rowspan="20"><div><div><div>RELOCATE (E) KITCHEN TO CREATE NEW PRIMARY BEDROOM. AN 81.1 S.F. ADDITION IS PROPOSED ON THE BACK OF THE HOUSE TO CREATE A NEW PRIMARY BATHROOM.</div><div>NOTE THAT IN THE DEMOLITION PLANS, AN UNPERMITTED BATHROOM AND CLOSET SHALL BE REMOVED.</div></div></div><td>DIA</td><td>DIAMETER</td><td>N.I.C</td><td>NOT IN CONTRACT</td><td>DRAWINGS</td><td></td><td></td><td></td><td rowspan="20"><div><div><div>RELOCATE (E) KITCHEN TO CREATE NEW PRIMARY BEDROOM. AN 81.1 S.F. ADDITION IS PROPOSED ON THE BACK OF THE HOUSE TO CREATE A NEW PRIMARY BATHROOM.</div><div>NOTE THAT IN THE DEMOLITION PLANS, AN UNPERMITTED BATHROOM AND CLOSET SHALL BE REMOVED.</div></div></div><td>DIAG</td><td>DIAGONAL</td><td>NO</td><td>NUMBER</td><td>STD</td><td>STANDARD</td><td></td><td></td><td rowspan="20"><div><div><div>RELOCATE (E) KITCHEN TO CREATE NEW PRIMARY BEDROOM. AN 81.1 S.F. ADDITION IS PROPOSED ON THE BACK OF THE HOUSE TO CREATE A NEW PRIMARY BATHROOM.</div><div>NOTE THAT IN THE DEMOLITION PLANS, AN UNPERMITTED BATHROOM AND CLOSET SHALL BE REMOVED.</div></div></div><td>DIM</td><td>DIMENSION</td><td>NTS</td><td>NOT TO SCALE</td><td>S.W.</td><td>SHEAR WALL</td><td></td><td></td><td rowspan="20"><div><div><div>RELOCATE (E) KITCHEN TO CREATE NEW PRIMARY BEDROOM. AN 81.1 S.F. ADDITION IS PROPOSED ON THE BACK OF THE HOUSE TO CREATE A NEW PRIMARY BATHROOM.</div><div>NOTE THAT IN THE DEMOLITION PLANS, AN UNPERMITTED BATHROOM AND CLOSET SHALL BE REMOVED.</div></div></div><td>DN</td><td>DOWN</td><td>OC</td><td>ON CENTER</td><td>T</td><td>TREAD</td><td></td><td></td><td rowspan="20"><div><div><div>RELOCATE (E) KITCHEN TO CREATE NEW PRIMARY BEDROOM. AN 81.1 S.F. ADDITION IS PROPOSED ON THE BACK OF THE HOUSE TO CREATE A NEW PRIMARY BATHROOM.</div><div>NOTE THAT IN THE DEMOLITION PLANS, AN UNPERMITTED BATHROOM AND CLOSET SHALL BE REMOVED.</div></div></div><td>DS</td><td>DOWNSPOUT</td><td>OPG</td><td>OPENING</td><td>T.B.</td><td>TOP &amp; BOTTOM</td><td></td><td></td><td rowspan="20"><div><div><div>RELOCATE (E) KITCHEN TO CREATE NEW PRIMARY BEDROOM. AN 81.1 S.F. ADDITION IS PROPOSED ON THE BACK OF THE HOUSE TO CREATE A NEW PRIMARY BATHROOM.</div><div>NOTE THAT IN THE DEMOLITION PLANS, AN UNPERMITTED BATHROOM AND CLOSET SHALL BE REMOVED.</div></div></div><td>DW</td><td>DISHWASHER</td><td>OPP</td><td>OPPOSITE</td><td>T&amp;G</td><td>TONGUE &amp; GROOVE</td><td></td><td></td><td rowspan="20"><div><div><div>RELOCATE (E) KITCHEN TO CREATE NEW PRIMARY BEDROOM. AN 81.1 S.F. ADDITION IS PROPOSED ON THE BACK OF THE HOUSE TO CREATE A NEW PRIMARY BATHROOM.</div><div>NOTE THAT IN THE DEMOLITION PLANS, AN UNPERMITTED BATHROOM AND CLOSET SHALL BE REMOVED.</div></div></div><td>(E)</td><td>EXISTING</td><td>PC</td><td>PIECE</td><td>T.B.</td><td>TOWEL BAR</td><td></td><td></td><td rowspan="20"><div><div><div>RELOCATE (E) KITCHEN TO CREATE NEW PRIMARY BEDROOM. AN 81.1 S.F. ADDITION IS PROPOSED ON THE BACK OF THE HOUSE TO CREATE A NEW PRIMARY BATHROOM.</div><div>NOTE THAT IN THE DEMOLITION PLANS, AN UNPERMITTED BATHROOM AND CLOSET SHALL BE REMOVED.</div></div></div><td>ELEC</td><td>ELECTRICAL</td><td>PERF</td><td>PERFORATED</td><td>T.O.</td><td>TOP OF</td><td></td><td></td><td rowspan="20"><div><div><div>RELOCATE (E) KITCHEN TO CREATE NEW PRIMARY BEDROOM. AN 81.1 S.F. ADDITION IS PROPOSED ON THE BACK OF THE HOUSE TO CREATE A NEW PRIMARY BATHROOM.</div><div>NOTE THAT IN THE DEMOLITION PLANS, AN UNPERMITTED BATHROOM AND CLOSET SHALL BE REMOVED.</div></div></div><td>ELEV</td><td>ELEVATION</td><td></td><td></td><td></td><td></td><td></td><td></td><td rowspan="20"><div><div><div>RELOCATE (E) KITCHEN TO CREATE NEW PRIMARY BEDROOM. AN 81.1 S.F. ADDITION IS PROPOSED ON THE BACK OF THE HOUSE TO CREATE A NEW PRIMARY BATHROOM.</div><div>NOTE THAT IN THE DEMOLITION PLANS, AN UNPERMITTED BATHROOM AND CLOSET SHALL BE REMOVED.</div></div></div><div><div><div>RELOCATE (E) KITCHEN TO CREATE NEW PRIMARY BEDROOM. AN 81.1 S.F. ADDITION IS PROPOSED ON THE BACK OF THE HOUSE TO CREATE A NEW PRIMARY BATHROOM.</div><div></div></div></div></td></td></td></td></td></td></td></td></td></td></td></td></td></td></td></td></td></td></td></td></td></td></td></td></td></td></td></td></td></td></td></td></td></td></td></td> | AFF       | ABOVE FINISH FLOOR | FLR        | FLOOR | R.C.          | REMOTE CONTROLLED | W            | WIDE   | <div><div><div>RELOCATE (E) KITCHEN TO CREATE NEW PRIMARY BEDROOM. AN 81.1 S.F. ADDITION IS PROPOSED ON THE BACK OF THE HOUSE TO CREATE A NEW PRIMARY BATHROOM.</div><div>NOTE THAT IN THE DEMOLITION PLANS, AN UNPERMITTED BATHROOM AND CLOSET SHALL BE REMOVED.</div></div></div> <td>ALLOW.</td> <td>ALLOWABLE</td> <td>FLR'G</td> <td>FLOORING</td> <td>R&amp;S</td> <td>ROD &amp; SHELF</td> <td>WI</td> <td>WITH</td> <td rowspan="20"><div><div><div>RELOCATE (E) KITCHEN TO CREATE NEW PRIMARY BEDROOM. AN 81.1 S.F. ADDITION IS PROPOSED ON THE BACK OF THE HOUSE TO CREATE A NEW PRIMARY BATHROOM.</div><div>NOTE THAT IN THE DEMOLITION PLANS, AN UNPERMITTED BATHROOM AND CLOSET SHALL BE REMOVED.</div></div></div><td>ALT</td><td>ALTERNATE</td><td>FNDN</td><td>FOUNDATION</td><td>R.O.</td><td>ROUGH OPENING</td><td>W/D</td><td>WASHER/DRYER</td><td rowspan="20"><div><div><div>RELOCATE (E) KITCHEN TO CREATE NEW PRIMARY BEDROOM. AN 81.1 S.F. ADDITION IS PROPOSED ON THE BACK OF THE HOUSE TO CREATE A NEW PRIMARY BATHROOM.</div><div>NOTE THAT IN THE DEMOLITION PLANS, AN UNPERMITTED BATHROOM AND CLOSET SHALL BE REMOVED.</div></div></div><td>ALUM</td><td>ALUMINUM</td><td>FT</td><td>FEET</td><td>RAD</td><td>RADIUS</td><td>WD</td><td>WOOD</td><td rowspan="20"><div><div><div>RELOCATE (E) KITCHEN TO CREATE NEW PRIMARY BEDROOM. AN 81.1 S.F. ADDITION IS PROPOSED ON THE BACK OF THE HOUSE TO CREATE A NEW PRIMARY BATHROOM.</div><div>NOTE THAT IN THE DEMOLITION PLANS, AN UNPERMITTED BATHROOM AND CLOSET SHALL BE REMOVED.</div></div></div><td>AWN</td><td>AWNING</td><td>FTG</td><td>FOOTING</td><td>REF</td><td>REFERENCE</td><td>WH</td><td>WATER HEATER</td><td rowspan="20"><div><div><div>RELOCATE (E) KITCHEN TO CREATE NEW PRIMARY BEDROOM. AN 81.1 S.F. ADDITION IS PROPOSED ON THE BACK OF THE HOUSE TO CREATE A NEW PRIMARY BATHROOM.</div><div>NOTE THAT IN THE DEMOLITION PLANS, AN UNPERMITTED BATHROOM AND CLOSET SHALL BE REMOVED.</div></div></div><td>BD</td><td>BOARD</td><td>GAL</td><td>GALLON</td><td>REFR</td><td>REFRIGERATOR</td><td>W.O.</td><td>WHERE OCCURS</td><td rowspan="20"><div><div><div>RELOCATE (E) KITCHEN TO CREATE NEW PRIMARY BEDROOM. AN 81.1 S.F. ADDITION IS PROPOSED ON THE BACK OF THE HOUSE TO CREATE A NEW PRIMARY BATHROOM.</div><div>NOTE THAT IN THE DEMOLITION PLANS, AN UNPERMITTED BATHROOM AND CLOSET SHALL BE REMOVED.</div></div></div><td>BEL</td><td>BELOW</td><td>GALV</td><td>GALVANIZED</td><td>REMD</td><td>REMOVED</td><td>WP</td><td>WATERPROOF</td><td rowspan="20"><div><div><div>RELOCATE (E) KITCHEN TO CREATE NEW PRIMARY BEDROOM. AN 81.1 S.F. ADDITION IS PROPOSED ON THE BACK OF THE HOUSE TO CREATE A NEW PRIMARY BATHROOM.</div><div>NOTE THAT IN THE DEMOLITION PLANS, AN UNPERMITTED BATHROOM AND CLOSET SHALL BE REMOVED.</div></div></div><td>BFF</td><td>BELOW FINISH FLOOR</td><td>G.B.</td><td>GRAB BAR</td><td>REQ'D</td><td>REQUIRED</td><td>WWF</td><td>WELDED WIRE FABRIC</td><td rowspan="20"><div><div><div>RELOCATE (E) KITCHEN TO CREATE NEW PRIMARY BEDROOM. AN 81.1 S.F. ADDITION IS PROPOSED ON THE BACK OF THE HOUSE TO CREATE A NEW PRIMARY BATHROOM.</div><div>NOTE THAT IN THE DEMOLITION PLANS, AN UNPERMITTED BATHROOM AND CLOSET SHALL BE REMOVED.</div></div></div><td>BLDG</td><td>BUILDING</td><td>GWB</td><td>GYPSUM WALL BOARD</td><td>RET'G</td><td>RETAINING</td><td></td><td></td><td rowspan="20"><div><div><div>RELOCATE (E) KITCHEN TO CREATE NEW PRIMARY BEDROOM. AN 81.1 S.F. ADDITION IS PROPOSED ON THE BACK OF THE HOUSE TO CREATE A NEW PRIMARY BATHROOM.</div><div>NOTE THAT IN THE DEMOLITION PLANS, AN UNPERMITTED BATHROOM AND CLOSET SHALL BE REMOVED.</div></div></div><td>BLKG</td><td>BLOCKING</td><td>GYP</td><td>GYPSUM</td><td>S.A.D</td><td>SEE ARCHITECTURAL</td><td></td><td></td><td rowspan="20"><div><div><div>RELOCATE (E) KITCHEN TO CREATE NEW PRIMARY BEDROOM. AN 81.1 S.F. ADDITION IS PROPOSED ON THE BACK OF THE HOUSE TO CREATE A NEW PRIMARY BATHROOM.</div><div>NOTE THAT IN THE DEMOLITION PLANS, AN UNPERMITTED BATHROOM AND CLOSET SHALL BE REMOVED.</div></div></div><td>BOT</td><td>BOTTOM</td><td>H</td><td>HIGH</td><td>SCH</td><td>SCHEDULE</td><td></td><td></td><td rowspan="20"><div><div><div>RELOCATE (E) KITCHEN TO CREATE NEW PRIMARY BEDROOM. AN 81.1 S.F. ADDITION IS PROPOSED ON THE BACK OF THE HOUSE TO CREATE A NEW PRIMARY BATHROOM.</div><div>NOTE THAT IN THE DEMOLITION PLANS, AN UNPERMITTED BATHROOM AND CLOSET SHALL BE REMOVED.</div></div></div><td>B.O.</td><td>BOTTOM OF</td><td>H.B.</td><td>HOSE BIB</td><td>S.E.D</td><td>SEE ELECTRICAL</td><td></td><td></td><td rowspan="20"><div><div><div>RELOCATE (E) KITCHEN TO CREATE NEW PRIMARY BEDROOM. AN 81.1 S.F. ADDITION IS PROPOSED ON THE BACK OF THE HOUSE TO CREATE A NEW PRIMARY BATHROOM.</div><div>NOTE THAT IN THE DEMOLITION PLANS, AN UNPERMITTED BATHROOM AND CLOSET SHALL BE REMOVED.</div></div></div><td>BTW</td><td>BETWEEN</td><td>HD</td><td>HOLDDOWN</td><td></td><td>DRAWINGS</td><td></td><td></td><td rowspan="20"><div><div><div>RELOCATE (E) KITCHEN TO CREATE NEW PRIMARY BEDROOM. AN 81.1 S.F. ADDITION IS PROPOSED ON THE BACK OF THE HOUSE TO CREATE A NEW PRIMARY BATHROOM.</div><div>NOTE THAT IN THE DEMOLITION PLANS, AN UNPERMITTED BATHROOM AND CLOSET SHALL BE REMOVED.</div></div></div><td>CAB</td><td>CABINET</td><td>HDWR</td><td>HARDWARE</td><td>SF</td><td>SQUARE FEET</td><td></td><td></td><td rowspan="20"><div><div><div>RELOCATE (E) KITCHEN TO CREATE NEW PRIMARY BEDROOM. AN 81.1 S.F. ADDITION IS PROPOSED ON THE BACK OF THE HOUSE TO CREATE A NEW PRIMARY BATHROOM.</div><div>NOTE THAT IN THE DEMOLITION PLANS, AN UNPERMITTED BATHROOM AND CLOSET SHALL BE REMOVED.</div></div></div><td>CLO</td><td>CLOSET</td><td>HORZ</td><td>HORIZONTAL</td><td>SHLV</td><td>SHELF</td><td></td><td></td><td rowspan="20"><div><div><div>RELOCATE (E) KITCHEN TO CREATE NEW PRIMARY BEDROOM. AN 81.1 S.F. ADDITION IS PROPOSED ON THE BACK OF THE HOUSE TO CREATE A NEW PRIMARY BATHROOM.</div><div>NOTE THAT IN THE DEMOLITION PLANS, AN UNPERMITTED BATHROOM AND CLOSET SHALL BE REMOVED.</div></div></div><td>CLG</td><td>CEILING</td><td>HR</td><td>HOUR</td><td>SHR</td><td>SHOWER</td><td></td><td></td><td rowspan="20"><div><div><div>RELOCATE (E) KITCHEN TO CREATE NEW PRIMARY BEDROOM. AN 81.1 S.F. ADDITION IS PROPOSED ON THE BACK OF THE HOUSE TO CREATE A NEW PRIMARY BATHROOM.</div><div>NOTE THAT IN THE DEMOLITION PLANS, AN UNPERMITTED BATHROOM AND CLOSET SHALL BE REMOVED.</div></div></div><td>COL</td><td>COLUMN</td><td>HT</td><td>HEIGHT</td><td>SHT</td><td>SHEET</td><td></td><td></td><td rowspan="20"><div><div><div>RELOCATE (E) KITCHEN TO CREATE NEW PRIMARY BEDROOM. AN 81.1 S.F. ADDITION IS PROPOSED ON THE BACK OF THE HOUSE TO CREATE A NEW PRIMARY BATHROOM.</div><div>NOTE THAT IN THE DEMOLITION PLANS, AN UNPERMITTED BATHROOM AND CLOSET SHALL BE REMOVED.</div></div></div><td>CONC</td><td>CONCRETE</td><td>HW</td><td>HOT WATER</td><td>SHT MTL</td><td>SHEET METAL</td><td></td><td></td><td rowspan="20"><div><div><div>RELOCATE (E) KITCHEN TO CREATE NEW PRIMARY BEDROOM. AN 81.1 S.F. ADDITION IS PROPOSED ON THE BACK OF THE HOUSE TO CREATE A NEW PRIMARY BATHROOM.</div><div>NOTE THAT IN THE DEMOLITION PLANS, AN UNPERMITTED BATHROOM AND CLOSET SHALL BE REMOVED.</div></div></div><td>CONT</td><td>CONTINUOUS</td><td>IN</td><td>INCHES</td><td>SI</td><td>SQUARE INCHES</td><td></td><td></td><td rowspan="20"><div><div><div>RELOCATE (E) KITCHEN TO CREATE NEW PRIMARY BEDROOM. AN 81.1 S.F. ADDITION IS PROPOSED ON THE BACK OF THE HOUSE TO CREATE A NEW PRIMARY BATHROOM.</div><div>NOTE THAT IN THE DEMOLITION PLANS, AN UNPERMITTED BATHROOM AND CLOSET SHALL BE REMOVED.</div></div></div><td>CLR</td><td>CLEAR</td><td>INCL</td><td>INCLUDING</td><td>SIM</td><td>SIMILAR</td><td></td><td></td><td rowspan="20"><div><div><div>RELOCATE (E) KITCHEN TO CREATE NEW PRIMARY BEDROOM. AN 81.1 S.F. ADDITION IS PROPOSED ON THE BACK OF THE HOUSE TO CREATE A NEW PRIMARY BATHROOM.</div><div>NOTE THAT IN THE DEMOLITION PLANS, AN UNPERMITTED BATHROOM AND CLOSET SHALL BE REMOVED.</div></div></div><td>CAS</td><td>CASEMENT</td><td>L</td><td>LONG</td><td>S.L.D.</td><td>SEE LANDSCAPE</td><td></td><td></td><td rowspan="20"><div><div><div>RELOCATE (E) KITCHEN TO CREATE NEW PRIMARY BEDROOM. AN 81.1 S.F. ADDITION IS PROPOSED ON THE BACK OF THE HOUSE TO CREATE A NEW PRIMARY BATHROOM.</div><div>NOTE THAT IN THE DEMOLITION PLANS, AN UNPERMITTED BATHROOM AND CLOSET SHALL BE REMOVED.</div></div></div><td>CVR</td><td>COVER</td><td>MAX</td><td>MAXIMUM</td><td>DRAWINGS</td><td></td><td></td><td></td><td rowspan="20"><div><div><div>RELOCATE (E) KITCHEN TO CREATE NEW PRIMARY BEDROOM. AN 81.1 S.F. ADDITION IS PROPOSED ON THE BACK OF THE HOUSE TO CREATE A NEW PRIMARY BATHROOM.</div><div>NOTE THAT IN THE DEMOLITION PLANS, AN UNPERMITTED BATHROOM AND CLOSET SHALL BE REMOVED.</div></div></div><td>d</td><td>PENNY</td><td>MECH</td><td>MECHANICAL</td><td>MFR</td><td>MANUFACTURER</td><td></td><td></td><td rowspan="20"><div><div><div>RELOCATE (E) KITCHEN TO CREATE NEW PRIMARY BEDROOM. AN 81.1 S.F. ADDITION IS PROPOSED ON THE BACK OF THE HOUSE TO CREATE A NEW PRIMARY BATHROOM.</div><div>NOTE THAT IN THE DEMOLITION PLANS, AN UNPERMITTED BATHROOM AND CLOSET SHALL BE REMOVED.</div></div></div><td>D</td><td>DEEP</td><td>MIN</td><td>MINIMUM</td><td>S.M.D.</td><td>SEE MECHANICAL</td><td></td><td></td><td rowspan="20"><div><div><div>RELOCATE (E) KITCHEN TO CREATE NEW PRIMARY BEDROOM. AN 81.1 S.F. ADDITION IS PROPOSED ON THE BACK OF THE HOUSE TO CREATE A NEW PRIMARY BATHROOM.</div><div>NOTE THAT IN THE DEMOLITION PLANS, AN UNPERMITTED BATHROOM AND CLOSET SHALL BE REMOVED.</div></div></div><td>DBL</td><td>DOUBLE</td><td>MTL</td><td>METAL</td><td>SQ</td><td>SQUARE</td><td></td><td></td><td rowspan="20"><div><div><div>RELOCATE (E) KITCHEN TO CREATE NEW PRIMARY BEDROOM. AN 81.1 S.F. ADDITION IS PROPOSED ON THE BACK OF THE HOUSE TO CREATE A NEW PRIMARY BATHROOM.</div><div>NOTE THAT IN THE DEMOLITION PLANS, AN UNPERMITTED BATHROOM AND CLOSET SHALL BE REMOVED.</div></div></div><td>DET</td><td>DETAIL</td><td>(N)</td><td>NEW</td><td>STD</td><td>STAINLESS STEEL</td><td></td><td></td><td rowspan="20"><div><div><div>RELOCATE (E) KITCHEN TO CREATE NEW PRIMARY BEDROOM. AN 81.1 S.F. ADDITION IS PROPOSED ON THE BACK OF THE HOUSE TO CREATE A NEW PRIMARY BATHROOM.</div><div>NOTE THAT IN THE DEMOLITION PLANS, AN UNPERMITTED BATHROOM AND CLOSET SHALL BE REMOVED.</div></div></div><td>D.H.</td><td>DOUBLE HUNG</td><td>N.W.</td><td>NOT APPLICABLE</td><td>S.S.D.</td><td>SEE STRUCTURAL</td><td></td><td></td><td rowspan="20"><div><div><div>RELOCATE (E) KITCHEN TO CREATE NEW PRIMARY BEDROOM. AN 81.1 S.F. ADDITION IS PROPOSED ON THE BACK OF THE HOUSE TO CREATE A NEW PRIMARY BATHROOM.</div><div>NOTE THAT IN THE DEMOLITION PLANS, AN UNPERMITTED BATHROOM AND CLOSET SHALL BE REMOVED.</div></div></div><td>DIA</td><td>DIAMETER</td><td>N.I.C</td><td>NOT IN CONTRACT</td><td>DRAWINGS</td><td></td><td></td><td></td><td rowspan="20"><div><div><div>RELOCATE (E) KITCHEN TO CREATE NEW PRIMARY BEDROOM. AN 81.1 S.F. ADDITION IS PROPOSED ON THE BACK OF THE HOUSE TO CREATE A NEW PRIMARY BATHROOM.</div><div>NOTE THAT IN THE DEMOLITION PLANS, AN UNPERMITTED BATHROOM AND CLOSET SHALL BE REMOVED.</div></div></div><td>DIAG</td><td>DIAGONAL</td><td>NO</td><td>NUMBER</td><td>STD</td><td>STANDARD</td><td></td><td></td><td rowspan="20"><div><div><div>RELOCATE (E) KITCHEN TO CREATE NEW PRIMARY BEDROOM. AN 81.1 S.F. ADDITION IS PROPOSED ON THE BACK OF THE HOUSE TO CREATE A NEW PRIMARY BATHROOM.</div><div>NOTE THAT IN THE DEMOLITION PLANS, AN UNPERMITTED BATHROOM AND CLOSET SHALL BE REMOVED.</div></div></div><td>DIM</td><td>DIMENSION</td><td>NTS</td><td>NOT TO SCALE</td><td>S.W.</td><td>SHEAR WALL</td><td></td><td></td><td rowspan="20"><div><div><div>RELOCATE (E) KITCHEN TO CREATE NEW PRIMARY BEDROOM. AN 81.1 S.F. ADDITION IS PROPOSED ON THE BACK OF THE HOUSE TO CREATE A NEW PRIMARY BATHROOM.</div><div>NOTE THAT IN THE DEMOLITION PLANS, AN UNPERMITTED BATHROOM AND CLOSET SHALL BE REMOVED.</div></div></div><td>DN</td><td>DOWN</td><td>OC</td><td>ON CENTER</td><td>T</td><td>TREAD</td><td></td><td></td><td rowspan="20"><div><div><div>RELOCATE (E) KITCHEN TO CREATE NEW PRIMARY BEDROOM. AN 81.1 S.F. ADDITION IS PROPOSED ON THE BACK OF THE HOUSE TO CREATE A NEW PRIMARY BATHROOM.</div><div>NOTE THAT IN THE DEMOLITION PLANS, AN UNPERMITTED BATHROOM AND CLOSET SHALL BE REMOVED.</div></div></div><td>DS</td><td>DOWNSPOUT</td><td>OPG</td><td>OPENING</td><td>T.B.</td><td>TOP &amp; BOTTOM</td><td></td><td></td><td rowspan="20"><div><div><div>RELOCATE (E) KITCHEN TO CREATE NEW PRIMARY BEDROOM. AN 81.1 S.F. ADDITION IS PROPOSED ON THE BACK OF THE HOUSE TO CREATE A NEW PRIMARY BATHROOM.</div><div>NOTE THAT IN THE DEMOLITION PLANS, AN UNPERMITTED BATHROOM AND CLOSET SHALL BE REMOVED.</div></div></div><td>DW</td><td>DISHWASHER</td><td>OPP</td><td>OPPOSITE</td><td>T&amp;G</td><td>TONGUE &amp; GROOVE</td><td></td><td></td><td rowspan="20"><div><div><div>RELOCATE (E) KITCHEN TO CREATE NEW PRIMARY BEDROOM. AN 81.1 S.F. ADDITION IS PROPOSED ON THE BACK OF THE HOUSE TO CREATE A NEW PRIMARY BATHROOM.</div><div>NOTE THAT IN THE DEMOLITION PLANS, AN UNPERMITTED BATHROOM AND CLOSET SHALL BE REMOVED.</div></div></div><td>(E)</td><td>EXISTING</td><td>PC</td><td>PIECE</td><td>T.B.</td><td>TOWEL BAR</td><td></td><td></td><td rowspan="20"><div><div><div>RELOCATE (E) KITCHEN TO CREATE NEW PRIMARY BEDROOM. AN 81.1 S.F. ADDITION IS PROPOSED ON THE BACK OF THE HOUSE TO CREATE A NEW PRIMARY BATHROOM.</div><div>NOTE THAT IN THE DEMOLITION PLANS, AN UNPERMITTED BATHROOM AND CLOSET SHALL BE REMOVED.</div></div></div><td>ELEC</td><td>ELECTRICAL</td><td>PERF</td><td>PERFORATED</td><td>T.O.</td><td>TOP OF</td><td></td><td></td><td rowspan="20"><div><div><div>RELOCATE (E) KITCHEN TO CREATE NEW PRIMARY BEDROOM. AN 81.1 S.F. ADDITION IS PROPOSED ON THE BACK OF THE HOUSE TO CREATE A NEW PRIMARY BATHROOM.</div><div>NOTE THAT IN THE DEMOLITION PLANS, AN UNPERMITTED BATHROOM AND CLOSET SHALL BE REMOVED.</div></div></div><td>ELEV</td><td>ELEVATION</td><td></td><td></td><td></td><td></td><td></td><td></td><td rowspan="20"><div><div><div>RELOCATE (E) KITCHEN TO CREATE NEW PRIMARY BEDROOM. AN 81.1 S.F. ADDITION IS PROPOSED ON THE BACK OF THE HOUSE TO CREATE A NEW PRIMARY BATHROOM.</div><div>NOTE THAT IN THE DEMOLITION PLANS, AN UNPERMITTED BATHROOM AND CLOSET SHALL BE REMOVED.</div></div></div><div><div><div>RELOCATE (E) KITCHEN TO CREATE NEW PRIMARY BEDROOM. AN 81.1 S.F. ADDITION IS PROPOSED ON THE BACK OF THE HOUSE TO CREATE A NEW PRIMARY BATHROOM.</div><div></div></div></div></td></td></td></td></td></td></td></td></td></td></td></td></td></td></td></td></td></td></td></td></td></td></td></td></td></td></td></td></td></td></td></td></td></td></td> | ALLOW. | ALLOWABLE | FLR'G | FLOORING | R&S | ROD & SHELF | WI | WITH | <div><div><div>RELOCATE (E) KITCHEN TO CREATE NEW PRIMARY BEDROOM. AN 81.1 S.F. ADDITION IS PROPOSED ON THE BACK OF THE HOUSE TO CREATE A NEW PRIMARY BATHROOM.</div><div>NOTE THAT IN THE DEMOLITION PLANS, AN UNPERMITTED BATHROOM AND CLOSET SHALL BE REMOVED.</div></div></div> <td>ALT</td> <td>ALTERNATE</td> <td>FNDN</td> <td>FOUNDATION</td> <td>R.O.</td> <td>ROUGH OPENING</td> <td>W/D</td> <td>WASHER/DRYER</td> <td rowspan="20"><div><div><div>RELOCATE (E) KITCHEN TO CREATE NEW PRIMARY BEDROOM. AN 81.1 S.F. ADDITION IS PROPOSED ON THE BACK OF THE HOUSE TO CREATE A NEW PRIMARY BATHROOM.</div><div>NOTE THAT IN THE DEMOLITION PLANS, AN UNPERMITTED BATHROOM AND CLOSET SHALL BE REMOVED.</div></div></div><td>ALUM</td><td>ALUMINUM</td><td>FT</td><td>FEET</td><td>RAD</td><td>RADIUS</td><td>WD</td><td>WOOD</td><td rowspan="20"><div><div><div>RELOCATE (E) KITCHEN TO CREATE NEW PRIMARY BEDROOM. AN 81.1 S.F. ADDITION IS PROPOSED ON THE BACK OF THE HOUSE TO CREATE A NEW PRIMARY BATHROOM.</div><div>NOTE THAT IN THE DEMOLITION PLANS, AN UNPERMITTED BATHROOM AND CLOSET SHALL BE REMOVED.</div></div></div><td>AWN</td><td>AWNING</td><td>FTG</td><td>FOOTING</td><td>REF</td><td>REFERENCE</td><td>WH</td><td>WATER HEATER</td><td rowspan="20"><div><div><div>RELOCATE (E) KITCHEN TO CREATE NEW PRIMARY BEDROOM. AN 81.1 S.F. ADDITION IS PROPOSED ON THE BACK OF THE HOUSE TO CREATE A NEW PRIMARY BATHROOM.</div><div>NOTE THAT IN THE DEMOLITION PLANS, AN UNPERMITTED BATHROOM AND CLOSET SHALL BE REMOVED.</div></div></div><td>BD</td><td>BOARD</td><td>GAL</td><td>GALLON</td><td>REFR</td><td>REFRIGERATOR</td><td>W.O.</td><td>WHERE OCCURS</td><td rowspan="20"><div><div><div>RELOCATE (E) KITCHEN TO CREATE NEW PRIMARY BEDROOM. AN 81.1 S.F. ADDITION IS PROPOSED ON THE BACK OF THE HOUSE TO CREATE A NEW PRIMARY BATHROOM.</div><div>NOTE THAT IN THE DEMOLITION PLANS, AN UNPERMITTED BATHROOM AND CLOSET SHALL BE REMOVED.</div></div></div><td>BEL</td><td>BELOW</td><td>GALV</td><td>GALVANIZED</td><td>REMD</td><td>REMOVED</td><td>WP</td><td>WATERPROOF</td><td rowspan="20"><div><div><div>RELOCATE (E) KITCHEN TO CREATE NEW PRIMARY BEDROOM. AN 81.1 S.F. ADDITION IS PROPOSED ON THE BACK OF THE HOUSE TO CREATE A NEW PRIMARY BATHROOM.</div><div>NOTE THAT IN THE DEMOLITION PLANS, AN UNPERMITTED BATHROOM AND CLOSET SHALL BE REMOVED.</div></div></div><td>BFF</td><td>BELOW FINISH FLOOR</td><td>G.B.</td><td>GRAB BAR</td><td>REQ'D</td><td>REQUIRED</td><td>WWF</td><td>WELDED WIRE FABRIC</td><td rowspan="20"><div><div><div>RELOCATE (E) KITCHEN TO CREATE NEW PRIMARY BEDROOM. AN 81.1 S.F. ADDITION IS PROPOSED ON THE BACK OF THE HOUSE TO CREATE A NEW PRIMARY BATHROOM.</div><div>NOTE THAT IN THE DEMOLITION PLANS, AN UNPERMITTED BATHROOM AND CLOSET SHALL BE REMOVED.</div></div></div><td>BLDG</td><td>BUILDING</td><td>GWB</td><td>GYPSUM WALL BOARD</td><td>RET'G</td><td>RETAINING</td><td></td><td></td><td rowspan="20"><div><div><div>RELOCATE (E) KITCHEN TO CREATE NEW PRIMARY BEDROOM. AN 81.1 S.F. ADDITION IS PROPOSED ON THE BACK OF THE HOUSE TO CREATE A NEW PRIMARY BATHROOM.</div><div>NOTE THAT IN THE DEMOLITION PLANS, AN UNPERMITTED BATHROOM AND CLOSET SHALL BE REMOVED.</div></div></div><td>BLKG</td><td>BLOCKING</td><td>GYP</td><td>GYPSUM</td><td>S.A.D</td><td>SEE ARCHITECTURAL</td><td></td><td></td><td rowspan="20"><div><div><div>RELOCATE (E) KITCHEN TO CREATE NEW PRIMARY BEDROOM. AN 81.1 S.F. ADDITION IS PROPOSED ON THE BACK OF THE HOUSE TO CREATE A NEW PRIMARY BATHROOM.</div><div>NOTE THAT IN THE DEMOLITION PLANS, AN UNPERMITTED BATHROOM AND CLOSET SHALL BE REMOVED.</div></div></div><td>BOT</td><td>BOTTOM</td><td>H</td><td>HIGH</td><td>SCH</td><td>SCHEDULE</td><td></td><td></td><td rowspan="20"><div><div><div>RELOCATE (E) KITCHEN TO CREATE NEW PRIMARY BEDROOM. AN 81.1 S.F. ADDITION IS PROPOSED ON THE BACK OF THE HOUSE TO CREATE A NEW PRIMARY BATHROOM.</div><div>NOTE THAT IN THE DEMOLITION PLANS, AN UNPERMITTED BATHROOM AND CLOSET SHALL BE REMOVED.</div></div></div><td>B.O.</td><td>BOTTOM OF</td><td>H.B.</td><td>HOSE BIB</td><td>S.E.D</td><td>SEE ELECTRICAL</td><td></td><td></td><td rowspan="20"><div><div><div>RELOCATE (E) KITCHEN TO CREATE NEW PRIMARY BEDROOM. AN 81.1 S.F. ADDITION IS PROPOSED ON THE BACK OF THE HOUSE TO CREATE A NEW PRIMARY BATHROOM.</div><div>NOTE THAT IN THE DEMOLITION PLANS, AN UNPERMITTED BATHROOM AND CLOSET SHALL BE REMOVED.</div></div></div><td>BTW</td><td>BETWEEN</td><td>HD</td><td>HOLDDOWN</td><td></td><td>DRAWINGS</td><td></td><td></td><td rowspan="20"><div><div><div>RELOCATE (E) KITCHEN TO CREATE NEW PRIMARY BEDROOM. AN 81.1 S.F. ADDITION IS PROPOSED ON THE BACK OF THE HOUSE TO CREATE A NEW PRIMARY BATHROOM.</div><div>NOTE THAT IN THE DEMOLITION PLANS, AN UNPERMITTED BATHROOM AND CLOSET SHALL BE REMOVED.</div></div></div><td>CAB</td><td>CABINET</td><td>HDWR</td><td>HARDWARE</td><td>SF</td><td>SQUARE FEET</td><td></td><td></td><td rowspan="20"><div><div><div>RELOCATE (E) KITCHEN TO CREATE NEW PRIMARY BEDROOM. AN 81.1 S.F. ADDITION IS PROPOSED ON THE BACK OF THE HOUSE TO CREATE A NEW PRIMARY BATHROOM.</div><div>NOTE THAT IN THE DEMOLITION PLANS, AN UNPERMITTED BATHROOM AND CLOSET SHALL BE REMOVED.</div></div></div><td>CLO</td><td>CLOSET</td><td>HORZ</td><td>HORIZONTAL</td><td>SHLV</td><td>SHELF</td><td></td><td></td><td rowspan="20"><div><div><div>RELOCATE (E) KITCHEN TO CREATE NEW PRIMARY BEDROOM. AN 81.1 S.F. ADDITION IS PROPOSED ON THE BACK OF THE HOUSE TO CREATE A NEW PRIMARY BATHROOM.</div><div>NOTE THAT IN THE DEMOLITION PLANS, AN UNPERMITTED BATHROOM AND CLOSET SHALL BE REMOVED.</div></div></div><td>CLG</td><td>CEILING</td><td>HR</td><td>HOUR</td><td>SHR</td><td>SHOWER</td><td></td><td></td><td rowspan="20"><div><div><div>RELOCATE (E) KITCHEN TO CREATE NEW PRIMARY BEDROOM. AN 81.1 S.F. ADDITION IS PROPOSED ON THE BACK OF THE HOUSE TO CREATE A NEW PRIMARY BATHROOM.</div><div>NOTE THAT IN THE DEMOLITION PLANS, AN UNPERMITTED BATHROOM AND CLOSET SHALL BE REMOVED.</div></div></div><td>COL</td><td>COLUMN</td><td>HT</td><td>HEIGHT</td><td>SHT</td><td>SHEET</td><td></td><td></td><td rowspan="20"><div><div><div>RELOCATE (E) KITCHEN TO CREATE NEW PRIMARY BEDROOM. AN 81.1 S.F. ADDITION IS PROPOSED ON THE BACK OF THE HOUSE TO CREATE A NEW PRIMARY BATHROOM.</div><div>NOTE THAT IN THE DEMOLITION PLANS, AN UNPERMITTED BATHROOM AND CLOSET SHALL BE REMOVED.</div></div></div><td>CONC</td><td>CONCRETE</td><td>HW</td><td>HOT WATER</td><td>SHT MTL</td><td>SHEET METAL</td><td></td><td></td><td rowspan="20"><div><div><div>RELOCATE (E) KITCHEN TO CREATE NEW PRIMARY BEDROOM. AN 81.1 S.F. ADDITION IS PROPOSED ON THE BACK OF THE HOUSE TO CREATE A NEW PRIMARY BATHROOM.</div><div>NOTE THAT IN THE DEMOLITION PLANS, AN UNPERMITTED BATHROOM AND CLOSET SHALL BE REMOVED.</div></div></div><td>CONT</td><td>CONTINUOUS</td><td>IN</td><td>INCHES</td><td>SI</td><td>SQUARE INCHES</td><td></td><td></td><td rowspan="20"><div><div><div>RELOCATE (E) KITCHEN TO CREATE NEW PRIMARY BEDROOM. AN 81.1 S.F. ADDITION IS PROPOSED ON THE BACK OF THE HOUSE TO CREATE A NEW PRIMARY BATHROOM.</div><div>NOTE THAT IN THE DEMOLITION PLANS, AN UNPERMITTED BATHROOM AND CLOSET SHALL BE REMOVED.</div></div></div><td>CLR</td><td>CLEAR</td><td>INCL</td><td>INCLUDING</td><td>SIM</td><td>SIMILAR</td><td></td><td></td><td rowspan="20"><div><div><div>RELOCATE (E) KITCHEN TO CREATE NEW PRIMARY BEDROOM. AN 81.1 S.F. ADDITION IS PROPOSED ON THE BACK OF THE HOUSE TO CREATE A NEW PRIMARY BATHROOM.</div><div>NOTE THAT IN THE DEMOLITION PLANS, AN UNPERMITTED BATHROOM AND CLOSET SHALL BE REMOVED.</div></div></div><td>CAS</td><td>CASEMENT</td><td>L</td><td>LONG</td><td>S.L.D.</td><td>SEE LANDSCAPE</td><td></td><td></td><td rowspan="20"><div><div><div>RELOCATE (E) KITCHEN TO CREATE NEW PRIMARY BEDROOM. AN 81.1 S.F. ADDITION IS PROPOSED ON THE BACK OF THE HOUSE TO CREATE A NEW PRIMARY BATHROOM.</div><div>NOTE THAT IN THE DEMOLITION PLANS, AN UNPERMITTED BATHROOM AND CLOSET SHALL BE REMOVED.</div></div></div><td>CVR</td><td>COVER</td><td>MAX</td><td>MAXIMUM</td><td>DRAWINGS</td><td></td><td></td><td></td><td rowspan="20"><div><div><div>RELOCATE (E) KITCHEN TO CREATE NEW PRIMARY BEDROOM. AN 81.1 S.F. ADDITION IS PROPOSED ON THE BACK OF THE HOUSE TO CREATE A NEW PRIMARY BATHROOM.</div><div>NOTE THAT IN THE DEMOLITION PLANS, AN UNPERMITTED BATHROOM AND CLOSET SHALL BE REMOVED.</div></div></div><td>d</td><td>PENNY</td><td>MECH</td><td>MECHANICAL</td><td>MFR</td><td>MANUFACTURER</td><td></td><td></td><td rowspan="20"><div><div><div>RELOCATE (E) KITCHEN TO CREATE NEW PRIMARY BEDROOM. AN 81.1 S.F. ADDITION IS PROPOSED ON THE BACK OF THE HOUSE TO CREATE A NEW PRIMARY BATHROOM.</div><div>NOTE THAT IN THE DEMOLITION PLANS, AN UNPERMITTED BATHROOM AND CLOSET SHALL BE REMOVED.</div></div></div><td>D</td><td>DEEP</td><td>MIN</td><td>MINIMUM</td><td>S.M.D.</td><td>SEE MECHANICAL</td><td></td><td></td><td rowspan="20"><div><div><div>RELOCATE (E) KITCHEN TO CREATE NEW PRIMARY BEDROOM. AN 81.1 S.F. ADDITION IS PROPOSED ON THE BACK OF THE HOUSE TO CREATE A NEW PRIMARY BATHROOM.</div><div>NOTE THAT IN THE DEMOLITION PLANS, AN UNPERMITTED BATHROOM AND CLOSET SHALL BE REMOVED.</div></div></div><td>DBL</td><td>DOUBLE</td><td>MTL</td><td>METAL</td><td>SQ</td><td>SQUARE</td><td></td><td></td><td rowspan="20"><div><div><div>RELOCATE (E) KITCHEN TO CREATE NEW PRIMARY BEDROOM. AN 81.1 S.F. ADDITION IS PROPOSED ON THE BACK OF THE HOUSE TO CREATE A NEW PRIMARY BATHROOM.</div><div>NOTE THAT IN THE DEMOLITION PLANS, AN UNPERMITTED BATHROOM AND CLOSET SHALL BE REMOVED.</div></div></div><td>DET</td><td>DETAIL</td><td>(N)</td><td>NEW</td><td>STD</td><td>STAINLESS STEEL</td><td></td><td></td><td rowspan="20"><div><div><div>RELOCATE (E) KITCHEN TO CREATE NEW PRIMARY BEDROOM. AN 81.1 S.F. ADDITION IS PROPOSED ON THE BACK OF THE HOUSE TO CREATE A NEW PRIMARY BATHROOM.</div><div>NOTE THAT IN THE DEMOLITION PLANS, AN UNPERMITTED BATHROOM AND CLOSET SHALL BE REMOVED.</div></div></div><td>D.H.</td><td>DOUBLE HUNG</td><td>N.W.</td><td>NOT APPLICABLE</td><td>S.S.D.</td><td>SEE STRUCTURAL</td><td></td><td></td><td rowspan="20"><div><div><div>RELOCATE (E) KITCHEN TO CREATE NEW PRIMARY BEDROOM. AN 81.1 S.F. ADDITION IS PROPOSED ON THE BACK OF THE HOUSE TO CREATE A NEW PRIMARY BATHROOM.</div><div>NOTE THAT IN THE DEMOLITION PLANS, AN UNPERMITTED BATHROOM AND CLOSET SHALL BE REMOVED.</div></div></div><td>DIA</td><td>DIAMETER</td><td>N.I.C</td><td>NOT IN CONTRACT</td><td>DRAWINGS</td><td></td><td></td><td></td><td rowspan="20"><div><div><div>RELOCATE (E) KITCHEN TO CREATE NEW PRIMARY BEDROOM. AN 81.1 S.F. ADDITION IS PROPOSED ON THE BACK OF THE HOUSE TO CREATE A NEW PRIMARY BATHROOM.</div><div>NOTE THAT IN THE DEMOLITION PLANS, AN UNPERMITTED BATHROOM AND CLOSET SHALL BE REMOVED.</div></div></div><td>DIAG</td><td>DIAGONAL</td><td>NO</td><td>NUMBER</td><td>STD</td><td>STANDARD</td><td></td><td></td><td rowspan="20"><div><div><div>RELOCATE (E) KITCHEN TO CREATE NEW PRIMARY BEDROOM. AN 81.1 S.F. ADDITION IS PROPOSED ON THE BACK OF THE HOUSE TO CREATE A NEW PRIMARY BATHROOM.</div><div>NOTE THAT IN THE DEMOLITION PLANS, AN UNPERMITTED BATHROOM AND CLOSET SHALL BE REMOVED.</div></div></div><td>DIM</td><td>DIMENSION</td><td>NTS</td><td>NOT TO SCALE</td><td>S.W.</td><td>SHEAR WALL</td><td></td><td></td><td rowspan="20"><div><div><div>RELOCATE (E) KITCHEN TO CREATE NEW PRIMARY BEDROOM. AN 81.1 S.F. ADDITION IS PROPOSED ON THE BACK OF THE HOUSE TO CREATE A NEW PRIMARY BATHROOM.</div><div>NOTE THAT IN THE DEMOLITION PLANS, AN UNPERMITTED BATHROOM AND CLOSET SHALL BE REMOVED.</div></div></div><td>DN</td><td>DOWN</td><td>OC</td><td>ON CENTER</td><td>T</td><td>TREAD</td><td></td><td></td><td rowspan="20"><div><div><div>RELOCATE (E) KITCHEN TO CREATE NEW PRIMARY BEDROOM. AN 81.1 S.F. ADDITION IS PROPOSED ON THE BACK OF THE HOUSE TO CREATE A NEW PRIMARY BATHROOM.</div><div>NOTE THAT IN THE DEMOLITION PLANS, AN UNPERMITTED BATHROOM AND CLOSET SHALL BE REMOVED.</div></div></div><td>DS</td><td>DOWNSPOUT</td><td>OPG</td><td>OPENING</td><td>T.B.</td><td>TOP &amp; BOTTOM</td><td></td><td></td><td rowspan="20"><div><div><div>RELOCATE (E) KITCHEN TO CREATE NEW PRIMARY BEDROOM. AN 81.1 S.F. ADDITION IS PROPOSED ON THE BACK OF THE HOUSE TO CREATE A NEW PRIMARY BATHROOM.</div><div>NOTE THAT IN THE DEMOLITION PLANS, AN UNPERMITTED BATHROOM AND CLOSET SHALL BE REMOVED.</div></div></div><td>DW</td><td>DISHWASHER</td><td>OPP</td><td>OPPOSITE</td><td>T&amp;G</td><td>TONGUE &amp; GROOVE</td><td></td><td></td><td rowspan="20"><div><div><div>RELOCATE (E) KITCHEN TO CREATE NEW PRIMARY BEDROOM. AN 81.1 S.F. ADDITION IS PROPOSED ON THE BACK OF THE HOUSE TO CREATE A NEW PRIMARY BATHROOM.</div><div>NOTE THAT IN THE DEMOLITION PLANS, AN UNPERMITTED BATHROOM AND CLOSET SHALL BE REMOVED.</div></div></div><td>(E)</td><td>EXISTING</td><td>PC</td><td>PIECE</td><td>T.B.</td><td>TOWEL BAR</td><td></td><td></td><td rowspan="20"><div><div><div>RELOCATE (E) KITCHEN TO CREATE NEW PRIMARY BEDROOM. AN 81.1 S.F. ADDITION IS PROPOSED ON THE BACK OF THE HOUSE TO CREATE A NEW PRIMARY BATHROOM.</div><div>NOTE THAT IN THE DEMOLITION PLANS, AN UNPERMITTED BATHROOM AND CLOSET SHALL BE REMOVED.</div></div></div><td>ELEC</td><td>ELECTRICAL</td><td>PERF</td><td>PERFORATED</td><td>T.O.</td><td>TOP OF</td><td></td><td></td><td rowspan="20"><div><div><div>RELOCATE (E) KITCHEN TO CREATE NEW PRIMARY BEDROOM. AN 81.1 S.F. ADDITION IS PROPOSED ON THE BACK OF THE HOUSE TO CREATE A NEW PRIMARY BATHROOM.</div><div>NOTE THAT IN THE DEMOLITION PLANS, AN UNPERMITTED BATHROOM AND CLOSET SHALL BE REMOVED.</div></div></div><td>ELEV</td><td>ELEVATION</td><td></td><td></td><td></td><td></td><td></td><td></td><td rowspan="20"><div><div><div>RELOCATE (E) KITCHEN TO CREATE NEW PRIMARY BEDROOM. AN 81.1 S.F. ADDITION IS PROPOSED ON THE BACK OF THE HOUSE TO CREATE A NEW PRIMARY BATHROOM.</div><div>NOTE THAT IN THE DEMOLITION PLANS, AN UNPERMITTED BATHROOM AND CLOSET SHALL BE REMOVED.</div></div></div><div><div><div>RELOCATE (E) KITCHEN TO CREATE NEW PRIMARY BEDROOM. AN 81.1 S.F. ADDITION IS PROPOSED ON THE BACK OF THE HOUSE TO CREATE A NEW PRIMARY BATHROOM.</div><div></div></div></div></td></td></td></td></td></td></td></td></td></td></td></td></td></td></td></td></td></td></td></td></td></td></td></td></td></td></td></td></td></td></td></td></td></td> | ALT   | ALTERNATE | FNDN   | FOUNDATION | R.O.    | ROUGH OPENING | W/D       | WASHER/DRYER | <div><div><div>RELOCATE (E) KITCHEN TO CREATE NEW PRIMARY BEDROOM. AN 81.1 S.F. ADDITION IS PROPOSED ON THE BACK OF THE HOUSE TO CREATE A NEW PRIMARY BATHROOM.</div><div>NOTE THAT IN THE DEMOLITION PLANS, AN UNPERMITTED BATHROOM AND CLOSET SHALL BE REMOVED.</div></div></div> <td>ALUM</td> <td>ALUMINUM</td> <td>FT</td> <td>FEET</td> <td>RAD</td> <td>RADIUS</td> <td>WD</td> <td>WOOD</td> <td rowspan="20"><div><div><div>RELOCATE (E) KITCHEN TO CREATE NEW PRIMARY BEDROOM. AN 81.1 S.F. ADDITION IS PROPOSED ON THE BACK OF THE HOUSE TO CREATE A NEW PRIMARY BATHROOM.</div><div>NOTE THAT IN THE DEMOLITION PLANS, AN UNPERMITTED BATHROOM AND CLOSET SHALL BE REMOVED.</div></div></div><td>AWN</td><td>AWNING</td><td>FTG</td><td>FOOTING</td><td>REF</td><td>REFERENCE</td><td>WH</td><td>WATER HEATER</td><td rowspan="20"><div><div><div>RELOCATE (E) KITCHEN TO CREATE NEW PRIMARY BEDROOM. AN 81.1 S.F. ADDITION IS PROPOSED ON THE BACK OF THE HOUSE TO CREATE A NEW PRIMARY BATHROOM.</div><div>NOTE THAT IN THE DEMOLITION PLANS, AN UNPERMITTED BATHROOM AND CLOSET SHALL BE REMOVED.</div></div></div><td>BD</td><td>BOARD</td><td>GAL</td><td>GALLON</td><td>REFR</td><td>REFRIGERATOR</td><td>W.O.</td><td>WHERE OCCURS</td><td rowspan="20"><div><div><div>RELOCATE (E) KITCHEN TO CREATE NEW PRIMARY BEDROOM. AN 81.1 S.F. ADDITION IS PROPOSED ON THE BACK OF THE HOUSE TO CREATE A NEW PRIMARY BATHROOM.</div><div>NOTE THAT IN THE DEMOLITION PLANS, AN UNPERMITTED BATHROOM AND CLOSET SHALL BE REMOVED.</div></div></div><td>BEL</td><td>BELOW</td><td>GALV</td><td>GALVANIZED</td><td>REMD</td><td>REMOVED</td><td>WP</td><td>WATERPROOF</td><td rowspan="20"><div><div><div>RELOCATE (E) KITCHEN TO CREATE NEW PRIMARY BEDROOM. AN 81.1 S.F. ADDITION IS PROPOSED ON THE BACK OF THE HOUSE TO CREATE A NEW PRIMARY BATHROOM.</div><div>NOTE THAT IN THE DEMOLITION PLANS, AN UNPERMITTED BATHROOM AND CLOSET SHALL BE REMOVED.</div></div></div><td>BFF</td><td>BELOW FINISH FLOOR</td><td>G.B.</td><td>GRAB BAR</td><td>REQ'D</td><td>REQUIRED</td><td>WWF</td><td>WELDED WIRE FABRIC</td><td rowspan="20"><div><div><div>RELOCATE (E) KITCHEN TO CREATE NEW PRIMARY BEDROOM. AN 81.1 S.F. ADDITION IS PROPOSED ON THE BACK OF THE HOUSE TO CREATE A NEW PRIMARY BATHROOM.</div><div>NOTE THAT IN THE DEMOLITION PLANS, AN UNPERMITTED BATHROOM AND CLOSET SHALL BE REMOVED.</div></div></div><td>BLDG</td><td>BUILDING</td><td>GWB</td><td>GYPSUM WALL BOARD</td><td>RET'G</td><td>RETAINING</td><td></td><td></td><td rowspan="20"><div><div><div>RELOCATE (E) KITCHEN TO CREATE NEW PRIMARY BEDROOM. AN 81.1 S.F. ADDITION IS PROPOSED ON THE BACK OF THE HOUSE TO CREATE A NEW PRIMARY BATHROOM.</div><div>NOTE THAT IN THE DEMOLITION PLANS, AN UNPERMITTED BATHROOM AND CLOSET SHALL BE REMOVED.</div></div></div><td>BLKG</td><td>BLOCKING</td><td>GYP</td><td>GYPSUM</td><td>S.A.D</td><td>SEE ARCHITECTURAL</td><td></td><td></td><td rowspan="20"><div><div><div>RELOCATE (E) KITCHEN TO CREATE NEW PRIMARY BEDROOM. AN 81.1 S.F. ADDITION IS PROPOSED ON THE BACK OF THE HOUSE TO CREATE A NEW PRIMARY BATHROOM.</div><div>NOTE THAT IN THE DEMOLITION PLANS, AN UNPERMITTED BATHROOM AND CLOSET SHALL BE REMOVED.</div></div></div><td>BOT</td><td>BOTTOM</td><td>H</td><td>HIGH</td><td>SCH</td><td>SCHEDULE</td><td></td><td></td><td rowspan="20"><div><div><div>RELOCATE (E) KITCHEN TO CREATE NEW PRIMARY BEDROOM. AN 81.1 S.F. ADDITION IS PROPOSED ON THE BACK OF THE HOUSE TO CREATE A NEW PRIMARY BATHROOM.</div><div>NOTE THAT IN THE DEMOLITION PLANS, AN UNPERMITTED BATHROOM AND CLOSET SHALL BE REMOVED.</div></div></div><td>B.O.</td><td>BOTTOM OF</td><td>H.B.</td><td>HOSE BIB</td><td>S.E.D</td><td>SEE ELECTRICAL</td><td></td><td></td><td rowspan="20"><div><div><div>RELOCATE (E) KITCHEN TO CREATE NEW PRIMARY BEDROOM. AN 81.1 S.F. ADDITION IS PROPOSED ON THE BACK OF THE HOUSE TO CREATE A NEW PRIMARY BATHROOM.</div><div>NOTE THAT IN THE DEMOLITION PLANS, AN UNPERMITTED BATHROOM AND CLOSET SHALL BE REMOVED.</div></div></div><td>BTW</td><td>BETWEEN</td><td>HD</td><td>HOLDDOWN</td><td></td><td>DRAWINGS</td><td></td><td></td><td rowspan="20"><div><div><div>RELOCATE (E) KITCHEN TO CREATE NEW PRIMARY BEDROOM. AN 81.1 S.F. ADDITION IS PROPOSED ON THE BACK OF THE HOUSE TO CREATE A NEW PRIMARY BATHROOM.</div><div>NOTE THAT IN THE DEMOLITION PLANS, AN UNPERMITTED BATHROOM AND CLOSET SHALL BE REMOVED.</div></div></div><td>CAB</td><td>CABINET</td><td>HDWR</td><td>HARDWARE</td><td>SF</td><td>SQUARE FEET</td><td></td><td></td><td rowspan="20"><div><div><div>RELOCATE (E) KITCHEN TO CREATE NEW PRIMARY BEDROOM. AN 81.1 S.F. ADDITION IS PROPOSED ON THE BACK OF THE HOUSE TO CREATE A NEW PRIMARY BATHROOM.</div><div>NOTE THAT IN THE DEMOLITION PLANS, AN UNPERMITTED BATHROOM AND CLOSET SHALL BE REMOVED.</div></div></div><td>CLO</td><td>CLOSET</td><td>HORZ</td><td>HORIZONTAL</td><td>SHLV</td><td>SHELF</td><td></td><td></td><td rowspan="20"><div><div><div>RELOCATE (E) KITCHEN TO CREATE NEW PRIMARY BEDROOM. AN 81.1 S.F. ADDITION IS PROPOSED ON THE BACK OF THE HOUSE TO CREATE A NEW PRIMARY BATHROOM.</div><div>NOTE THAT IN THE DEMOLITION PLANS, AN UNPERMITTED BATHROOM AND CLOSET SHALL BE REMOVED.</div></div></div><td>CLG</td><td>CEILING</td><td>HR</td><td>HOUR</td><td>SHR</td><td>SHOWER</td><td></td><td></td><td rowspan="20"><div><div><div>RELOCATE (E) KITCHEN TO CREATE NEW PRIMARY BEDROOM. AN 81.1 S.F. ADDITION IS PROPOSED ON THE BACK OF THE HOUSE TO CREATE A NEW PRIMARY BATHROOM.</div><div>NOTE THAT IN THE DEMOLITION PLANS, AN UNPERMITTED BATHROOM AND CLOSET SHALL BE REMOVED.</div></div></div><td>COL</td><td>COLUMN</td><td>HT</td><td>HEIGHT</td><td>SHT</td><td>SHEET</td><td></td><td></td><td rowspan="20"><div><div><div>RELOCATE (E) KITCHEN TO CREATE NEW PRIMARY BEDROOM. AN 81.1 S.F. ADDITION IS PROPOSED ON THE BACK OF THE HOUSE TO CREATE A NEW PRIMARY BATHROOM.</div><div>NOTE THAT IN THE DEMOLITION PLANS, AN UNPERMITTED BATHROOM AND CLOSET SHALL BE REMOVED.</div></div></div><td>CONC</td><td>CONCRETE</td><td>HW</td><td>HOT WATER</td><td>SHT MTL</td><td>SHEET METAL</td><td></td><td></td><td rowspan="20"><div><div><div>RELOCATE (E) KITCHEN TO CREATE NEW PRIMARY BEDROOM. AN 81.1 S.F. ADDITION IS PROPOSED ON THE BACK OF THE HOUSE TO CREATE A NEW PRIMARY BATHROOM.</div><div>NOTE THAT IN THE DEMOLITION PLANS, AN UNPERMITTED BATHROOM AND CLOSET SHALL BE REMOVED.</div></div></div><td>CONT</td><td>CONTINUOUS</td><td>IN</td><td>INCHES</td><td>SI</td><td>SQUARE INCHES</td><td></td><td></td><td rowspan="20"><div><div><div>RELOCATE (E) KITCHEN TO CREATE NEW PRIMARY BEDROOM. AN 81.1 S.F. ADDITION IS PROPOSED ON THE BACK OF THE HOUSE TO CREATE A NEW PRIMARY BATHROOM.</div><div>NOTE THAT IN THE DEMOLITION PLANS, AN UNPERMITTED BATHROOM AND CLOSET SHALL BE REMOVED.</div></div></div><td>CLR</td><td>CLEAR</td><td>INCL</td><td>INCLUDING</td><td>SIM</td><td>SIMILAR</td><td></td><td></td><td rowspan="20"><div><div><div>RELOCATE (E) KITCHEN TO CREATE NEW PRIMARY BEDROOM. AN 81.1 S.F. ADDITION IS PROPOSED ON THE BACK OF THE HOUSE TO CREATE A NEW PRIMARY BATHROOM.</div><div>NOTE THAT IN THE DEMOLITION PLANS, AN UNPERMITTED BATHROOM AND CLOSET SHALL BE REMOVED.</div></div></div><td>CAS</td><td>CASEMENT</td><td>L</td><td>LONG</td><td>S.L.D.</td><td>SEE LANDSCAPE</td><td></td><td></td><td rowspan="20"><div><div><div>RELOCATE (E) KITCHEN TO CREATE NEW PRIMARY BEDROOM. AN 81.1 S.F. ADDITION IS PROPOSED ON THE BACK OF THE HOUSE TO CREATE A NEW PRIMARY BATHROOM.</div><div>NOTE THAT IN THE DEMOLITION PLANS, AN UNPERMITTED BATHROOM AND CLOSET SHALL BE REMOVED.</div></div></div><td>CVR</td><td>COVER</td><td>MAX</td><td>MAXIMUM</td><td>DRAWINGS</td><td></td><td></td><td></td><td rowspan="20"><div><div><div>RELOCATE (E) KITCHEN TO CREATE NEW PRIMARY BEDROOM. AN 81.1 S.F. ADDITION IS PROPOSED ON THE BACK OF THE HOUSE TO CREATE A NEW PRIMARY BATHROOM.</div><div>NOTE THAT IN THE DEMOLITION PLANS, AN UNPERMITTED BATHROOM AND CLOSET SHALL BE REMOVED.</div></div></div><td>d</td><td>PENNY</td><td>MECH</td><td>MECHANICAL</td><td>MFR</td><td>MANUFACTURER</td><td></td><td></td><td rowspan="20"><div><div><div>RELOCATE (E) KITCHEN TO CREATE NEW PRIMARY BEDROOM. AN 81.1 S.F. ADDITION IS PROPOSED ON THE BACK OF THE HOUSE TO CREATE A NEW PRIMARY BATHROOM.</div><div>NOTE THAT IN THE DEMOLITION PLANS, AN UNPERMITTED BATHROOM AND CLOSET SHALL BE REMOVED.</div></div></div><td>D</td><td>DEEP</td><td>MIN</td><td>MINIMUM</td><td>S.M.D.</td><td>SEE MECHANICAL</td><td></td><td></td><td rowspan="20"><div><div><div>RELOCATE (E) KITCHEN TO CREATE NEW PRIMARY BEDROOM. AN 81.1 S.F. ADDITION IS PROPOSED ON THE BACK OF THE HOUSE TO CREATE A NEW PRIMARY BATHROOM.</div><div>NOTE THAT IN THE DEMOLITION PLANS, AN UNPERMITTED BATHROOM AND CLOSET SHALL BE REMOVED.</div></div></div><td>DBL</td><td>DOUBLE</td><td>MTL</td><td>METAL</td><td>SQ</td><td>SQUARE</td><td></td><td></td><td rowspan="20"><div><div><div>RELOCATE (E) KITCHEN TO CREATE NEW PRIMARY BEDROOM. AN 81.1 S.F. ADDITION IS PROPOSED ON THE BACK OF THE HOUSE TO CREATE A NEW PRIMARY BATHROOM.</div><div>NOTE THAT IN THE DEMOLITION PLANS, AN UNPERMITTED BATHROOM AND CLOSET SHALL BE REMOVED.</div></div></div><td>DET</td><td>DETAIL</td><td>(N)</td><td>NEW</td><td>STD</td><td>STAINLESS STEEL</td><td></td><td></td><td rowspan="20"><div><div><div>RELOCATE (E) KITCHEN TO CREATE NEW PRIMARY BEDROOM. AN 81.1 S.F. ADDITION IS PROPOSED ON THE BACK OF THE HOUSE TO CREATE A NEW PRIMARY BATHROOM.</div><div>NOTE THAT IN THE DEMOLITION PLANS, AN UNPERMITTED BATHROOM AND CLOSET SHALL BE REMOVED.</div></div></div><td>D.H.</td><td>DOUBLE HUNG</td><td>N.W.</td><td>NOT APPLICABLE</td><td>S.S.D.</td><td>SEE STRUCTURAL</td><td></td><td></td><td rowspan="20"><div><div><div>RELOCATE (E) KITCHEN TO CREATE NEW PRIMARY BEDROOM. AN 81.1 S.F. ADDITION IS PROPOSED ON THE BACK OF THE HOUSE TO CREATE A NEW PRIMARY BATHROOM.</div><div>NOTE THAT IN THE DEMOLITION PLANS, AN UNPERMITTED BATHROOM AND CLOSET SHALL BE REMOVED.</div></div></div><td>DIA</td><td>DIAMETER</td><td>N.I.C</td><td>NOT IN CONTRACT</td><td>DRAWINGS</td><td></td><td></td><td></td><td rowspan="20"><div><div><div>RELOCATE (E) KITCHEN TO CREATE NEW PRIMARY BEDROOM. AN 81.1 S.F. ADDITION IS PROPOSED ON THE BACK OF THE HOUSE TO CREATE A NEW PRIMARY BATHROOM.</div><div>NOTE THAT IN THE DEMOLITION PLANS, AN UNPERMITTED BATHROOM AND CLOSET SHALL BE REMOVED.</div></div></div><td>DIAG</td><td>DIAGONAL</td><td>NO</td><td>NUMBER</td><td>STD</td><td>STANDARD</td><td></td><td></td><td rowspan="20"><div><div><div>RELOCATE (E) KITCHEN TO CREATE NEW PRIMARY BEDROOM. AN 81.1 S.F. ADDITION IS PROPOSED ON THE BACK OF THE HOUSE TO CREATE A NEW PRIMARY BATHROOM.</div><div>NOTE THAT IN THE DEMOLITION PLANS, AN UNPERMITTED BATHROOM AND CLOSET SHALL BE REMOVED.</div></div></div><td>DIM</td><td>DIMENSION</td><td>NTS</td><td>NOT TO SCALE</td><td>S.W.</td><td>SHEAR WALL</td><td></td><td></td><td rowspan="20"><div><div><div>RELOCATE (E) KITCHEN TO CREATE NEW PRIMARY BEDROOM. AN 81.1 S.F. ADDITION IS PROPOSED ON THE BACK OF THE HOUSE TO CREATE A NEW PRIMARY BATHROOM.</div><div>NOTE THAT IN THE DEMOLITION PLANS, AN UNPERMITTED BATHROOM AND CLOSET SHALL BE REMOVED.</div></div></div><td>DN</td><td>DOWN</td><td>OC</td><td>ON CENTER</td><td>T</td><td>TREAD</td><td></td><td></td><td rowspan="20"><div><div><div>RELOCATE (E) KITCHEN TO CREATE NEW PRIMARY BEDROOM. AN 81.1 S.F. ADDITION IS PROPOSED ON THE BACK OF THE HOUSE TO CREATE A NEW PRIMARY BATHROOM.</div><div>NOTE THAT IN THE DEMOLITION PLANS, AN UNPERMITTED BATHROOM AND CLOSET SHALL BE REMOVED.</div></div></div><td>DS</td><td>DOWNSPOUT</td><td>OPG</td><td>OPENING</td><td>T.B.</td><td>TOP &amp; BOTTOM</td><td></td><td></td><td rowspan="20"><div><div><div>RELOCATE (E) KITCHEN TO CREATE NEW PRIMARY BEDROOM. AN 81.1 S.F. ADDITION IS PROPOSED ON THE BACK OF THE HOUSE TO CREATE A NEW PRIMARY BATHROOM.</div><div>NOTE THAT IN THE DEMOLITION PLANS, AN UNPERMITTED BATHROOM AND CLOSET SHALL BE REMOVED.</div></div></div><td>DW</td><td>DISHWASHER</td><td>OPP</td><td>OPPOSITE</td><td>T&amp;G</td><td>TONGUE &amp; GROOVE</td><td></td><td></td><td rowspan="20"><div><div><div>RELOCATE (E) KITCHEN TO CREATE NEW PRIMARY BEDROOM. AN 81.1 S.F. ADDITION IS PROPOSED ON THE BACK OF THE HOUSE TO CREATE A NEW PRIMARY BATHROOM.</div><div>NOTE THAT IN THE DEMOLITION PLANS, AN UNPERMITTED BATHROOM AND CLOSET SHALL BE REMOVED.</div></div></div><td>(E)</td><td>EXISTING</td><td>PC</td><td>PIECE</td><td>T.B.</td><td>TOWEL BAR</td><td></td><td></td><td rowspan="20"><div><div><div>RELOCATE (E) KITCHEN TO CREATE NEW PRIMARY BEDROOM. AN 81.1 S.F. ADDITION IS PROPOSED ON THE BACK OF THE HOUSE TO CREATE A NEW PRIMARY BATHROOM.</div><div>NOTE THAT IN THE DEMOLITION PLANS, AN UNPERMITTED BATHROOM AND CLOSET SHALL BE REMOVED.</div></div></div><td>ELEC</td><td>ELECTRICAL</td><td>PERF</td><td>PERFORATED</td><td>T.O.</td><td>TOP OF</td><td></td><td></td><td rowspan="20"><div><div><div>RELOCATE (E) KITCHEN TO CREATE NEW PRIMARY BEDROOM. AN 81.1 S.F. ADDITION IS PROPOSED ON THE BACK OF THE HOUSE TO CREATE A NEW PRIMARY BATHROOM.</div><div>NOTE THAT IN THE DEMOLITION PLANS, AN UNPERMITTED BATHROOM AND CLOSET SHALL BE REMOVED.</div></div></div><td>ELEV</td><td>ELEVATION</td><td></td><td></td><td></td><td></td><td></td><td></td><td rowspan="20"><div><div><div>RELOCATE (E) KITCHEN TO CREATE NEW PRIMARY BEDROOM. AN 81.1 S.F. ADDITION IS PROPOSED ON THE BACK OF THE HOUSE TO CREATE A NEW PRIMARY BATHROOM.</div><div>NOTE THAT IN THE DEMOLITION PLANS, AN UNPERMITTED BATHROOM AND CLOSET SHALL BE REMOVED.</div></div></div><div><div><div>RELOCATE (E) KITCHEN TO CREATE NEW PRIMARY BEDROOM. AN 81.1 S.F. ADDITION IS PROPOSED ON THE BACK OF THE HOUSE TO CREATE A NEW PRIMARY BATHROOM.</div><div></div></div></div></td></td></td></td></td></td></td></td></td></td></td></td></td></td></td></td></td></td></td></td></td></td></td></td></td></td></td></td></td></td></td></td></td> | ALUM         | ALUMINUM   | FT | FEET  | RAD | RADIUS | WD   | WOOD         | <div><div><div>RELOCATE (E) KITCHEN TO CREATE NEW PRIMARY BEDROOM. AN 81.1 S.F. ADDITION IS PROPOSED ON THE BACK OF THE HOUSE TO CREATE A NEW PRIMARY BATHROOM.</div><div>NOTE THAT IN THE DEMOLITION PLANS, AN UNPERMITTED BATHROOM AND CLOSET SHALL BE REMOVED.</div></div></div> <td>AWN</td> <td>AWNING</td> <td>FTG</td> <td>FOOTING</td> <td>REF</td> <td>REFERENCE</td> <td>WH</td> <td>WATER HEATER</td> <td rowspan="20"><div><div><div>RELOCATE (E) KITCHEN TO CREATE NEW PRIMARY BEDROOM. AN 81.1 S.F. ADDITION IS PROPOSED ON THE BACK OF THE HOUSE TO CREATE A NEW PRIMARY BATHROOM.</div><div>NOTE THAT IN THE DEMOLITION PLANS, AN UNPERMITTED BATHROOM AND CLOSET SHALL BE REMOVED.</div></div></div><td>BD</td><td>BOARD</td><td>GAL</td><td>GALLON</td><td>REFR</td><td>REFRIGERATOR</td><td>W.O.</td><td>WHERE OCCURS</td><td rowspan="20"><div><div><div>RELOCATE (E) KITCHEN TO CREATE NEW PRIMARY BEDROOM. AN 81.1 S.F. ADDITION IS PROPOSED ON THE BACK OF THE HOUSE TO CREATE A NEW PRIMARY BATHROOM.</div><div>NOTE THAT IN THE DEMOLITION PLANS, AN UNPERMITTED BATHROOM AND CLOSET SHALL BE REMOVED.</div></div></div><td>BEL</td><td>BELOW</td><td>GALV</td><td>GALVANIZED</td><td>REMD</td><td>REMOVED</td><td>WP</td><td>WATERPROOF</td><td rowspan="20"><div><div><div>RELOCATE (E) KITCHEN TO CREATE NEW PRIMARY BEDROOM. AN 81.1 S.F. ADDITION IS PROPOSED ON THE BACK OF THE HOUSE TO CREATE A NEW PRIMARY BATHROOM.</div><div>NOTE THAT IN THE DEMOLITION PLANS, AN UNPERMITTED BATHROOM AND CLOSET SHALL BE REMOVED.</div></div></div><td>BFF</td><td>BELOW FINISH FLOOR</td><td>G.B.</td><td>GRAB BAR</td><td>REQ'D</td><td>REQUIRED</td><td>WWF</td><td>WELDED WIRE FABRIC</td><td rowspan="20"><div><div><div>RELOCATE (E) KITCHEN TO CREATE NEW PRIMARY BEDROOM. AN 81.1 S.F. ADDITION IS PROPOSED ON THE BACK OF THE HOUSE TO CREATE A NEW PRIMARY BATHROOM.</div><div>NOTE THAT IN THE DEMOLITION PLANS, AN UNPERMITTED BATHROOM AND CLOSET SHALL BE REMOVED.</div></div></div><td>BLDG</td><td>BUILDING</td><td>GWB</td><td>GYPSUM WALL BOARD</td><td>RET'G</td><td>RETAINING</td><td></td><td></td><td rowspan="20"><div><div><div>RELOCATE (E) KITCHEN TO CREATE NEW PRIMARY BEDROOM. AN 81.1 S.F. ADDITION IS PROPOSED ON THE BACK OF THE HOUSE TO CREATE A NEW PRIMARY BATHROOM.</div><div>NOTE THAT IN THE DEMOLITION PLANS, AN UNPERMITTED BATHROOM AND CLOSET SHALL BE REMOVED.</div></div></div><td>BLKG</td><td>BLOCKING</td><td>GYP</td><td>GYPSUM</td><td>S.A.D</td><td>SEE ARCHITECTURAL</td><td></td><td></td><td rowspan="20"><div><div><div>RELOCATE (E) KITCHEN TO CREATE NEW PRIMARY BEDROOM. AN 81.1 S.F. ADDITION IS PROPOSED ON THE BACK OF THE HOUSE TO CREATE A NEW PRIMARY BATHROOM.</div><div>NOTE THAT IN THE DEMOLITION PLANS, AN UNPERMITTED BATHROOM AND CLOSET SHALL BE REMOVED.</div></div></div><td>BOT</td><td>BOTTOM</td><td>H</td><td>HIGH</td><td>SCH</td><td>SCHEDULE</td><td></td><td></td><td rowspan="20"><div><div><div>RELOCATE (E) KITCHEN TO CREATE NEW PRIMARY BEDROOM. AN 81.1 S.F. ADDITION IS PROPOSED ON THE BACK OF THE HOUSE TO CREATE A NEW PRIMARY BATHROOM.</div><div>NOTE THAT IN THE DEMOLITION PLANS, AN UNPERMITTED BATHROOM AND CLOSET SHALL BE REMOVED.</div></div></div><td>B.O.</td><td>BOTTOM OF</td><td>H.B.</td><td>HOSE BIB</td><td>S.E.D</td><td>SEE ELECTRICAL</td><td></td><td></td><td rowspan="20"><div><div><div>RELOCATE (E) KITCHEN TO CREATE NEW PRIMARY BEDROOM. AN 81.1 S.F. ADDITION IS PROPOSED ON THE BACK OF THE HOUSE TO CREATE A NEW PRIMARY BATHROOM.</div><div>NOTE THAT IN THE DEMOLITION PLANS, AN UNPERMITTED BATHROOM AND CLOSET SHALL BE REMOVED.</div></div></div><td>BTW</td><td>BETWEEN</td><td>HD</td><td>HOLDDOWN</td><td></td><td>DRAWINGS</td><td></td><td></td><td rowspan="20"><div><div><div>RELOCATE (E) KITCHEN TO CREATE NEW PRIMARY BEDROOM. AN 81.1 S.F. ADDITION IS PROPOSED ON THE BACK OF THE HOUSE TO CREATE A NEW PRIMARY BATHROOM.</div><div>NOTE THAT IN THE DEMOLITION PLANS, AN UNPERMITTED BATHROOM AND CLOSET SHALL BE REMOVED.</div></div></div><td>CAB</td><td>CABINET</td><td>HDWR</td><td>HARDWARE</td><td>SF</td><td>SQUARE FEET</td><td></td><td></td><td rowspan="20"><div><div><div>RELOCATE (E) KITCHEN TO CREATE NEW PRIMARY BEDROOM. AN 81.1 S.F. ADDITION IS PROPOSED ON THE BACK OF THE HOUSE TO CREATE A NEW PRIMARY BATHROOM.</div><div>NOTE THAT IN THE DEMOLITION PLANS, AN UNPERMITTED BATHROOM AND CLOSET SHALL BE REMOVED.</div></div></div><td>CLO</td><td>CLOSET</td><td>HORZ</td><td>HORIZONTAL</td><td>SHLV</td><td>SHELF</td><td></td><td></td><td rowspan="20"><div><div><div>RELOCATE (E) KITCHEN TO CREATE NEW PRIMARY BEDROOM. AN 81.1 S.F. ADDITION IS PROPOSED ON THE BACK OF THE HOUSE TO CREATE A NEW PRIMARY BATHROOM.</div><div>NOTE THAT IN THE DEMOLITION PLANS, AN UNPERMITTED BATHROOM AND CLOSET SHALL BE REMOVED.</div></div></div><td>CLG</td><td>CEILING</td><td>HR</td><td>HOUR</td><td>SHR</td><td>SHOWER</td><td></td><td></td><td rowspan="20"><div><div><div>RELOCATE (E) KITCHEN TO CREATE NEW PRIMARY BEDROOM. AN 81.1 S.F. ADDITION IS PROPOSED ON THE BACK OF THE HOUSE TO CREATE A NEW PRIMARY BATHROOM.</div><div>NOTE THAT IN THE DEMOLITION PLANS, AN UNPERMITTED BATHROOM AND CLOSET SHALL BE REMOVED.</div></div></div><td>COL</td><td>COLUMN</td><td>HT</td><td>HEIGHT</td><td>SHT</td><td>SHEET</td><td></td><td></td><td rowspan="20"><div><div><div>RELOCATE (E) KITCHEN TO CREATE NEW PRIMARY BEDROOM. AN 81.1 S.F. ADDITION IS PROPOSED ON THE BACK OF THE HOUSE TO CREATE A NEW PRIMARY BATHROOM.</div><div>NOTE THAT IN THE DEMOLITION PLANS, AN UNPERMITTED BATHROOM AND CLOSET SHALL BE REMOVED.</div></div></div><td>CONC</td><td>CONCRETE</td><td>HW</td><td>HOT WATER</td><td>SHT MTL</td><td>SHEET METAL</td><td></td><td></td><td rowspan="20"><div><div><div>RELOCATE (E) KITCHEN TO CREATE NEW PRIMARY BEDROOM. AN 81.1 S.F. ADDITION IS PROPOSED ON THE BACK OF THE HOUSE TO CREATE A NEW PRIMARY BATHROOM.</div><div>NOTE THAT IN THE DEMOLITION PLANS, AN UNPERMITTED BATHROOM AND CLOSET SHALL BE REMOVED.</div></div></div><td>CONT</td><td>CONTINUOUS</td><td>IN</td><td>INCHES</td><td>SI</td><td>SQUARE INCHES</td><td></td><td></td><td rowspan="20"><div><div><div>RELOCATE (E) KITCHEN TO CREATE NEW PRIMARY BEDROOM. AN 81.1 S.F. ADDITION IS PROPOSED ON THE BACK OF THE HOUSE TO CREATE A NEW PRIMARY BATHROOM.</div><div>NOTE THAT IN THE DEMOLITION PLANS, AN UNPERMITTED BATHROOM AND CLOSET SHALL BE REMOVED.</div></div></div><td>CLR</td><td>CLEAR</td><td>INCL</td><td>INCLUDING</td><td>SIM</td><td>SIMILAR</td><td></td><td></td><td rowspan="20"><div><div><div>RELOCATE (E) KITCHEN TO CREATE NEW PRIMARY BEDROOM. AN 81.1 S.F. ADDITION IS PROPOSED ON THE BACK OF THE HOUSE TO CREATE A NEW PRIMARY BATHROOM.</div><div>NOTE THAT IN THE DEMOLITION PLANS, AN UNPERMITTED BATHROOM AND CLOSET SHALL BE REMOVED.</div></div></div><td>CAS</td><td>CASEMENT</td><td>L</td><td>LONG</td><td>S.L.D.</td><td>SEE LANDSCAPE</td><td></td><td></td><td rowspan="20"><div><div><div>RELOCATE (E) KITCHEN TO CREATE NEW PRIMARY BEDROOM. AN 81.1 S.F. ADDITION IS PROPOSED ON THE BACK OF THE HOUSE TO CREATE A NEW PRIMARY BATHROOM.</div><div>NOTE THAT IN THE DEMOLITION PLANS, AN UNPERMITTED BATHROOM AND CLOSET SHALL BE REMOVED.</div></div></div><td>CVR</td><td>COVER</td><td>MAX</td><td>MAXIMUM</td><td>DRAWINGS</td><td></td><td></td><td></td><td rowspan="20"><div><div><div>RELOCATE (E) KITCHEN TO CREATE NEW PRIMARY BEDROOM. AN 81.1 S.F. ADDITION IS PROPOSED ON THE BACK OF THE HOUSE TO CREATE A NEW PRIMARY BATHROOM.</div><div>NOTE THAT IN THE DEMOLITION PLANS, AN UNPERMITTED BATHROOM AND CLOSET SHALL BE REMOVED.</div></div></div><td>d</td><td>PENNY</td><td>MECH</td><td>MECHANICAL</td><td>MFR</td><td>MANUFACTURER</td><td></td><td></td><td rowspan="20"><div><div><div>RELOCATE (E) KITCHEN TO CREATE NEW PRIMARY BEDROOM. AN 81.1 S.F. ADDITION IS PROPOSED ON THE BACK OF THE HOUSE TO CREATE A NEW PRIMARY BATHROOM.</div><div>NOTE THAT IN THE DEMOLITION PLANS, AN UNPERMITTED BATHROOM AND CLOSET SHALL BE REMOVED.</div></div></div><td>D</td><td>DEEP</td><td>MIN</td><td>MINIMUM</td><td>S.M.D.</td><td>SEE MECHANICAL</td><td></td><td></td><td rowspan="20"><div><div><div>RELOCATE (E) KITCHEN TO CREATE NEW PRIMARY BEDROOM. AN 81.1 S.F. ADDITION IS PROPOSED ON THE BACK OF THE HOUSE TO CREATE A NEW PRIMARY BATHROOM.</div><div>NOTE THAT IN THE DEMOLITION PLANS, AN UNPERMITTED BATHROOM AND CLOSET SHALL BE REMOVED.</div></div></div><td>DBL</td><td>DOUBLE</td><td>MTL</td><td>METAL</td><td>SQ</td><td>SQUARE</td><td></td><td></td><td rowspan="20"><div><div><div>RELOCATE (E) KITCHEN TO CREATE NEW PRIMARY BEDROOM. AN 81.1 S.F. ADDITION IS PROPOSED ON THE BACK OF THE HOUSE TO CREATE A NEW PRIMARY BATHROOM.</div><div>NOTE THAT IN THE DEMOLITION PLANS, AN UNPERMITTED BATHROOM AND CLOSET SHALL BE REMOVED.</div></div></div><td>DET</td><td>DETAIL</td><td>(N)</td><td>NEW</td><td>STD</td><td>STAINLESS STEEL</td><td></td><td></td><td rowspan="20"><div><div><div>RELOCATE (E) KITCHEN TO CREATE NEW PRIMARY BEDROOM. AN 81.1 S.F. ADDITION IS PROPOSED ON THE BACK OF THE HOUSE TO CREATE A NEW PRIMARY BATHROOM.</div><div>NOTE THAT IN THE DEMOLITION PLANS, AN UNPERMITTED BATHROOM AND CLOSET SHALL BE REMOVED.</div></div></div><td>D.H.</td><td>DOUBLE HUNG</td><td>N.W.</td><td>NOT APPLICABLE</td><td>S.S.D.</td><td>SEE STRUCTURAL</td><td></td><td></td><td rowspan="20"><div><div><div>RELOCATE (E) KITCHEN TO CREATE NEW PRIMARY BEDROOM. AN 81.1 S.F. ADDITION IS PROPOSED ON THE BACK OF THE HOUSE TO CREATE A NEW PRIMARY BATHROOM.</div><div>NOTE THAT IN THE DEMOLITION PLANS, AN UNPERMITTED BATHROOM AND CLOSET SHALL BE REMOVED.</div></div></div><td>DIA</td><td>DIAMETER</td><td>N.I.C</td><td>NOT IN CONTRACT</td><td>DRAWINGS</td><td></td><td></td><td></td><td rowspan="20"><div><div><div>RELOCATE (E) KITCHEN TO CREATE NEW PRIMARY BEDROOM. AN 81.1 S.F. ADDITION IS PROPOSED ON THE BACK OF THE HOUSE TO CREATE A NEW PRIMARY BATHROOM.</div><div>NOTE THAT IN THE DEMOLITION PLANS, AN UNPERMITTED BATHROOM AND CLOSET SHALL BE REMOVED.</div></div></div><td>DIAG</td><td>DIAGONAL</td><td>NO</td><td>NUMBER</td><td>STD</td><td>STANDARD</td><td></td><td></td><td rowspan="20"><div><div><div>RELOCATE (E) KITCHEN TO CREATE NEW PRIMARY BEDROOM. AN 81.1 S.F. ADDITION IS PROPOSED ON THE BACK OF THE HOUSE TO CREATE A NEW PRIMARY BATHROOM.</div><div>NOTE THAT IN THE DEMOLITION PLANS, AN UNPERMITTED BATHROOM AND CLOSET SHALL BE REMOVED.</div></div></div><td>DIM</td><td>DIMENSION</td><td>NTS</td><td>NOT TO SCALE</td><td>S.W.</td><td>SHEAR WALL</td><td></td><td></td><td rowspan="20"><div><div><div>RELOCATE (E) KITCHEN TO CREATE NEW PRIMARY BEDROOM. AN 81.1 S.F. ADDITION IS PROPOSED ON THE BACK OF THE HOUSE TO CREATE A NEW PRIMARY BATHROOM.</div><div>NOTE THAT IN THE DEMOLITION PLANS, AN UNPERMITTED BATHROOM AND CLOSET SHALL BE REMOVED.</div></div></div><td>DN</td><td>DOWN</td><td>OC</td><td>ON CENTER</td><td>T</td><td>TREAD</td><td></td><td></td><td rowspan="20"><div><div><div>RELOCATE (E) KITCHEN TO CREATE NEW PRIMARY BEDROOM. AN 81.1 S.F. ADDITION IS PROPOSED ON THE BACK OF THE HOUSE TO CREATE A NEW PRIMARY BATHROOM.</div><div>NOTE THAT IN THE DEMOLITION PLANS, AN UNPERMITTED BATHROOM AND CLOSET SHALL BE REMOVED.</div></div></div><td>DS</td><td>DOWNSPOUT</td><td>OPG</td><td>OPENING</td><td>T.B.</td><td>TOP &amp; BOTTOM</td><td></td><td></td><td rowspan="20"><div><div><div>RELOCATE (E) KITCHEN TO CREATE NEW PRIMARY BEDROOM. AN 81.1 S.F. ADDITION IS PROPOSED ON THE BACK OF THE HOUSE TO CREATE A NEW PRIMARY BATHROOM.</div><div>NOTE THAT IN THE DEMOLITION PLANS, AN UNPERMITTED BATHROOM AND CLOSET SHALL BE REMOVED.</div></div></div><td>DW</td><td>DISHWASHER</td><td>OPP</td><td>OPPOSITE</td><td>T&amp;G</td><td>TONGUE &amp; GROOVE</td><td></td><td></td><td rowspan="20"><div><div><div>RELOCATE (E) KITCHEN TO CREATE NEW PRIMARY BEDROOM. AN 81.1 S.F. ADDITION IS PROPOSED ON THE BACK OF THE HOUSE TO CREATE A NEW PRIMARY BATHROOM.</div><div>NOTE THAT IN THE DEMOLITION PLANS, AN UNPERMITTED BATHROOM AND CLOSET SHALL BE REMOVED.</div></div></div><td>(E)</td><td>EXISTING</td><td>PC</td><td>PIECE</td><td>T.B.</td><td>TOWEL BAR</td><td></td><td></td><td rowspan="20"><div><div><div>RELOCATE (E) KITCHEN TO CREATE NEW PRIMARY BEDROOM. AN 81.1 S.F. ADDITION IS PROPOSED ON THE BACK OF THE HOUSE TO CREATE A NEW PRIMARY BATHROOM.</div><div>NOTE THAT IN THE DEMOLITION PLANS, AN UNPERMITTED BATHROOM AND CLOSET SHALL BE REMOVED.</div></div></div><td>ELEC</td><td>ELECTRICAL</td><td>PERF</td><td>PERFORATED</td><td>T.O.</td><td>TOP OF</td><td></td><td></td><td rowspan="20"><div><div><div>RELOCATE (E) KITCHEN TO CREATE NEW PRIMARY BEDROOM. AN 81.1 S.F. ADDITION IS PROPOSED ON THE BACK OF THE HOUSE TO CREATE A NEW PRIMARY BATHROOM.</div><div>NOTE THAT IN THE DEMOLITION PLANS, AN UNPERMITTED BATHROOM AND CLOSET SHALL BE REMOVED.</div></div></div><td>ELEV</td><td>ELEVATION</td><td></td><td></td><td></td><td></td><td></td><td></td><td rowspan="20"><div><div><div>RELOCATE (E) KITCHEN TO CREATE NEW PRIMARY BEDROOM. AN 81.1 S.F. ADDITION IS PROPOSED ON THE BACK OF THE HOUSE TO CREATE A NEW PRIMARY BATHROOM.</div><div>NOTE THAT IN THE DEMOLITION PLANS, AN UNPERMITTED BATHROOM AND CLOSET SHALL BE REMOVED.</div></div></div><div><div><div>RELOCATE (E) KITCHEN TO CREATE NEW PRIMARY BEDROOM. AN 81.1 S.F. ADDITION IS PROPOSED ON THE BACK OF THE HOUSE TO CREATE A NEW PRIMARY BATHROOM.</div><div></div></div></div></td></td></td></td></td></td></td></td></td></td></td></td></td></td></td></td></td></td></td></td></td></td></td></td></td></td></td></td></td></td></td></td> | AWN  | AWNING       | FTG   | FOOTING | REF   | REFERENCE | WH         | WATER HEATER | <div><div><div>RELOCATE (E) KITCHEN TO CREATE NEW PRIMARY BEDROOM. AN 81.1 S.F. ADDITION IS PROPOSED ON THE BACK OF THE HOUSE TO CREATE A NEW PRIMARY BATHROOM.</div><div>NOTE THAT IN THE DEMOLITION PLANS, AN UNPERMITTED BATHROOM AND CLOSET SHALL BE REMOVED.</div></div></div> <td>BD</td> <td>BOARD</td> <td>GAL</td> <td>GALLON</td> <td>REFR</td> <td>REFRIGERATOR</td> <td>W.O.</td> <td>WHERE OCCURS</td> <td rowspan="20"><div><div><div>RELOCATE (E) KITCHEN TO CREATE NEW PRIMARY BEDROOM. AN 81.1 S.F. ADDITION IS PROPOSED ON THE BACK OF THE HOUSE TO CREATE A NEW PRIMARY BATHROOM.</div><div>NOTE THAT IN THE DEMOLITION PLANS, AN UNPERMITTED BATHROOM AND CLOSET SHALL BE REMOVED.</div></div></div><td>BEL</td><td>BELOW</td><td>GALV</td><td>GALVANIZED</td><td>REMD</td><td>REMOVED</td><td>WP</td><td>WATERPROOF</td><td rowspan="20"><div><div><div>RELOCATE (E) KITCHEN TO CREATE NEW PRIMARY BEDROOM. AN 81.1 S.F. ADDITION IS PROPOSED ON THE BACK OF THE HOUSE TO CREATE A NEW PRIMARY BATHROOM.</div><div>NOTE THAT IN THE DEMOLITION PLANS, AN UNPERMITTED BATHROOM AND CLOSET SHALL BE REMOVED.</div></div></div><td>BFF</td><td>BELOW FINISH FLOOR</td><td>G.B.</td><td>GRAB BAR</td><td>REQ'D</td><td>REQUIRED</td><td>WWF</td><td>WELDED WIRE FABRIC</td><td rowspan="20"><div><div><div>RELOCATE (E) KITCHEN TO CREATE NEW PRIMARY BEDROOM. AN 81.1 S.F. ADDITION IS PROPOSED ON THE BACK OF THE HOUSE TO CREATE A NEW PRIMARY BATHROOM.</div><div>NOTE THAT IN THE DEMOLITION PLANS, AN UNPERMITTED BATHROOM AND CLOSET SHALL BE REMOVED.</div></div></div><td>BLDG</td><td>BUILDING</td><td>GWB</td><td>GYPSUM WALL BOARD</td><td>RET'G</td><td>RETAINING</td><td></td><td></td><td rowspan="20"><div><div><div>RELOCATE (E) KITCHEN TO CREATE NEW PRIMARY BEDROOM. AN 81.1 S.F. ADDITION IS PROPOSED ON THE BACK OF THE HOUSE TO CREATE A NEW PRIMARY BATHROOM.</div><div>NOTE THAT IN THE DEMOLITION PLANS, AN UNPERMITTED BATHROOM AND CLOSET SHALL BE REMOVED.</div></div></div><td>BLKG</td><td>BLOCKING</td><td>GYP</td><td>GYPSUM</td><td>S.A.D</td><td>SEE ARCHITECTURAL</td><td></td><td></td><td rowspan="20"><div><div><div>RELOCATE (E) KITCHEN TO CREATE NEW PRIMARY BEDROOM. AN 81.1 S.F. ADDITION IS PROPOSED ON THE BACK OF THE HOUSE TO CREATE A NEW PRIMARY BATHROOM.</div><div>NOTE THAT IN THE DEMOLITION PLANS, AN UNPERMITTED BATHROOM AND CLOSET SHALL BE REMOVED.</div></div></div><td>BOT</td><td>BOTTOM</td><td>H</td><td>HIGH</td><td>SCH</td><td>SCHEDULE</td><td></td><td></td><td rowspan="20"><div><div><div>RELOCATE (E) KITCHEN TO CREATE NEW PRIMARY BEDROOM. AN 81.1 S.F. ADDITION IS PROPOSED ON THE BACK OF THE HOUSE TO CREATE A NEW PRIMARY BATHROOM.</div><div>NOTE THAT IN THE DEMOLITION PLANS, AN UNPERMITTED BATHROOM AND CLOSET SHALL BE REMOVED.</div></div></div><td>B.O.</td><td>BOTTOM OF</td><td>H.B.</td><td>HOSE BIB</td><td>S.E.D</td><td>SEE ELECTRICAL</td><td></td><td></td><td rowspan="20"><div><div><div>RELOCATE (E) KITCHEN TO CREATE NEW PRIMARY BEDROOM. AN 81.1 S.F. ADDITION IS PROPOSED ON THE BACK OF THE HOUSE TO CREATE A NEW PRIMARY BATHROOM.</div><div>NOTE THAT IN THE DEMOLITION PLANS, AN UNPERMITTED BATHROOM AND CLOSET SHALL BE REMOVED.</div></div></div><td>BTW</td><td>BETWEEN</td><td>HD</td><td>HOLDDOWN</td><td></td><td>DRAWINGS</td><td></td><td></td><td rowspan="20"><div><div><div>RELOCATE (E) KITCHEN TO CREATE NEW PRIMARY BEDROOM. AN 81.1 S.F. ADDITION IS PROPOSED ON THE BACK OF THE HOUSE TO CREATE A NEW PRIMARY BATHROOM.</div><div>NOTE THAT IN THE DEMOLITION PLANS, AN UNPERMITTED BATHROOM AND CLOSET SHALL BE REMOVED.</div></div></div><td>CAB</td><td>CABINET</td><td>HDWR</td><td>HARDWARE</td><td>SF</td><td>SQUARE FEET</td><td></td><td></td><td rowspan="20"><div><div><div>RELOCATE (E) KITCHEN TO CREATE NEW PRIMARY BEDROOM. AN 81.1 S.F. ADDITION IS PROPOSED ON THE BACK OF THE HOUSE TO CREATE A NEW PRIMARY BATHROOM.</div><div>NOTE THAT IN THE DEMOLITION PLANS, AN UNPERMITTED BATHROOM AND CLOSET SHALL BE REMOVED.</div></div></div><td>CLO</td><td>CLOSET</td><td>HORZ</td><td>HORIZONTAL</td><td>SHLV</td><td>SHELF</td><td></td><td></td><td rowspan="20"><div><div><div>RELOCATE (E) KITCHEN TO CREATE NEW PRIMARY BEDROOM. AN 81.1 S.F. ADDITION IS PROPOSED ON THE BACK OF THE HOUSE TO CREATE A NEW PRIMARY BATHROOM.</div><div>NOTE THAT IN THE DEMOLITION PLANS, AN UNPERMITTED BATHROOM AND CLOSET SHALL BE REMOVED.</div></div></div><td>CLG</td><td>CEILING</td><td>HR</td><td>HOUR</td><td>SHR</td><td>SHOWER</td><td></td><td></td><td rowspan="20"><div><div><div>RELOCATE (E) KITCHEN TO CREATE NEW PRIMARY BEDROOM. AN 81.1 S.F. ADDITION IS PROPOSED ON THE BACK OF THE HOUSE TO CREATE A NEW PRIMARY BATHROOM.</div><div>NOTE THAT IN THE DEMOLITION PLANS, AN UNPERMITTED BATHROOM AND CLOSET SHALL BE REMOVED.</div></div></div><td>COL</td><td>COLUMN</td><td>HT</td><td>HEIGHT</td><td>SHT</td><td>SHEET</td><td></td><td></td><td rowspan="20"><div><div><div>RELOCATE (E) KITCHEN TO CREATE NEW PRIMARY BEDROOM. AN 81.1 S.F. ADDITION IS PROPOSED ON THE BACK OF THE HOUSE TO CREATE A NEW PRIMARY BATHROOM.</div><div>NOTE THAT IN THE DEMOLITION PLANS, AN UNPERMITTED BATHROOM AND CLOSET SHALL BE REMOVED.</div></div></div><td>CONC</td><td>CONCRETE</td><td>HW</td><td>HOT WATER</td><td>SHT MTL</td><td>SHEET METAL</td><td></td><td></td><td rowspan="20"><div><div><div>RELOCATE (E) KITCHEN TO CREATE NEW PRIMARY BEDROOM. AN 81.1 S.F. ADDITION IS PROPOSED ON THE BACK OF THE HOUSE TO CREATE A NEW PRIMARY BATHROOM.</div><div>NOTE THAT IN THE DEMOLITION PLANS, AN UNPERMITTED BATHROOM AND CLOSET SHALL BE REMOVED.</div></div></div><td>CONT</td><td>CONTINUOUS</td><td>IN</td><td>INCHES</td><td>SI</td><td>SQUARE INCHES</td><td></td><td></td><td rowspan="20"><div><div><div>RELOCATE (E) KITCHEN TO CREATE NEW PRIMARY BEDROOM. AN 81.1 S.F. ADDITION IS PROPOSED ON THE BACK OF THE HOUSE TO CREATE A NEW PRIMARY BATHROOM.</div><div>NOTE THAT IN THE DEMOLITION PLANS, AN UNPERMITTED BATHROOM AND CLOSET SHALL BE REMOVED.</div></div></div><td>CLR</td><td>CLEAR</td><td>INCL</td><td>INCLUDING</td><td>SIM</td><td>SIMILAR</td><td></td><td></td><td rowspan="20"><div><div><div>RELOCATE (E) KITCHEN TO CREATE NEW PRIMARY BEDROOM. AN 81.1 S.F. ADDITION IS PROPOSED ON THE BACK OF THE HOUSE TO CREATE A NEW PRIMARY BATHROOM.</div><div>NOTE THAT IN THE DEMOLITION PLANS, AN UNPERMITTED BATHROOM AND CLOSET SHALL BE REMOVED.</div></div></div><td>CAS</td><td>CASEMENT</td><td>L</td><td>LONG</td><td>S.L.D.</td><td>SEE LANDSCAPE</td><td></td><td></td><td rowspan="20"><div><div><div>RELOCATE (E) KITCHEN TO CREATE NEW PRIMARY BEDROOM. AN 81.1 S.F. ADDITION IS PROPOSED ON THE BACK OF THE HOUSE TO CREATE A NEW PRIMARY BATHROOM.</div><div>NOTE THAT IN THE DEMOLITION PLANS, AN UNPERMITTED BATHROOM AND CLOSET SHALL BE REMOVED.</div></div></div><td>CVR</td><td>COVER</td><td>MAX</td><td>MAXIMUM</td><td>DRAWINGS</td><td></td><td></td><td></td><td rowspan="20"><div><div><div>RELOCATE (E) KITCHEN TO CREATE NEW PRIMARY BEDROOM. AN 81.1 S.F. ADDITION IS PROPOSED ON THE BACK OF THE HOUSE TO CREATE A NEW PRIMARY BATHROOM.</div><div>NOTE THAT IN THE DEMOLITION PLANS, AN UNPERMITTED BATHROOM AND CLOSET SHALL BE REMOVED.</div></div></div><td>d</td><td>PENNY</td><td>MECH</td><td>MECHANICAL</td><td>MFR</td><td>MANUFACTURER</td><td></td><td></td><td rowspan="20"><div><div><div>RELOCATE (E) KITCHEN TO CREATE NEW PRIMARY BEDROOM. AN 81.1 S.F. ADDITION IS PROPOSED ON THE BACK OF THE HOUSE TO CREATE A NEW PRIMARY BATHROOM.</div><div>NOTE THAT IN THE DEMOLITION PLANS, AN UNPERMITTED BATHROOM AND CLOSET SHALL BE REMOVED.</div></div></div><td>D</td><td>DEEP</td><td>MIN</td><td>MINIMUM</td><td>S.M.D.</td><td>SEE MECHANICAL</td><td></td><td></td><td rowspan="20"><div><div><div>RELOCATE (E) KITCHEN TO CREATE NEW PRIMARY BEDROOM. AN 81.1 S.F. ADDITION IS PROPOSED ON THE BACK OF THE HOUSE TO CREATE A NEW PRIMARY BATHROOM.</div><div>NOTE THAT IN THE DEMOLITION PLANS, AN UNPERMITTED BATHROOM AND CLOSET SHALL BE REMOVED.</div></div></div><td>DBL</td><td>DOUBLE</td><td>MTL</td><td>METAL</td><td>SQ</td><td>SQUARE</td><td></td><td></td><td rowspan="20"><div><div><div>RELOCATE (E) KITCHEN TO CREATE NEW PRIMARY BEDROOM. AN 81.1 S.F. ADDITION IS PROPOSED ON THE BACK OF THE HOUSE TO CREATE A NEW PRIMARY BATHROOM.</div><div>NOTE THAT IN THE DEMOLITION PLANS, AN UNPERMITTED BATHROOM AND CLOSET SHALL BE REMOVED.</div></div></div><td>DET</td><td>DETAIL</td><td>(N)</td><td>NEW</td><td>STD</td><td>STAINLESS STEEL</td><td></td><td></td><td rowspan="20"><div><div><div>RELOCATE (E) KITCHEN TO CREATE NEW PRIMARY BEDROOM. AN 81.1 S.F. ADDITION IS PROPOSED ON THE BACK OF THE HOUSE TO CREATE A NEW PRIMARY BATHROOM.</div><div>NOTE THAT IN THE DEMOLITION PLANS, AN UNPERMITTED BATHROOM AND CLOSET SHALL BE REMOVED.</div></div></div><td>D.H.</td><td>DOUBLE HUNG</td><td>N.W.</td><td>NOT APPLICABLE</td><td>S.S.D.</td><td>SEE STRUCTURAL</td><td></td><td></td><td rowspan="20"><div><div><div>RELOCATE (E) KITCHEN TO CREATE NEW PRIMARY BEDROOM. AN 81.1 S.F. ADDITION IS PROPOSED ON THE BACK OF THE HOUSE TO CREATE A NEW PRIMARY BATHROOM.</div><div>NOTE THAT IN THE DEMOLITION PLANS, AN UNPERMITTED BATHROOM AND CLOSET SHALL BE REMOVED.</div></div></div><td>DIA</td><td>DIAMETER</td><td>N.I.C</td><td>NOT IN CONTRACT</td><td>DRAWINGS</td><td></td><td></td><td></td><td rowspan="20"><div><div><div>RELOCATE (E) KITCHEN TO CREATE NEW PRIMARY BEDROOM. AN 81.1 S.F. ADDITION IS PROPOSED ON THE BACK OF THE HOUSE TO CREATE A NEW PRIMARY BATHROOM.</div><div>NOTE THAT IN THE DEMOLITION PLANS, AN UNPERMITTED BATHROOM AND CLOSET SHALL BE REMOVED.</div></div></div><td>DIAG</td><td>DIAGONAL</td><td>NO</td><td>NUMBER</td><td>STD</td><td>STANDARD</td><td></td><td></td><td rowspan="20"><div><div><div>RELOCATE (E) KITCHEN TO CREATE NEW PRIMARY BEDROOM. AN 81.1 S.F. ADDITION IS PROPOSED ON THE BACK OF THE HOUSE TO CREATE A NEW PRIMARY BATHROOM.</div><div>NOTE THAT IN THE DEMOLITION PLANS, AN UNPERMITTED BATHROOM AND CLOSET SHALL BE REMOVED.</div></div></div><td>DIM</td><td>DIMENSION</td><td>NTS</td><td>NOT TO SCALE</td><td>S.W.</td><td>SHEAR WALL</td><td></td><td></td><td rowspan="20"><div><div><div>RELOCATE (E) KITCHEN TO CREATE NEW PRIMARY BEDROOM. AN 81.1 S.F. ADDITION IS PROPOSED ON THE BACK OF THE HOUSE TO CREATE A NEW PRIMARY BATHROOM.</div><div>NOTE THAT IN THE DEMOLITION PLANS, AN UNPERMITTED BATHROOM AND CLOSET SHALL BE REMOVED.</div></div></div><td>DN</td><td>DOWN</td><td>OC</td><td>ON CENTER</td><td>T</td><td>TREAD</td><td></td><td></td><td rowspan="20"><div><div><div>RELOCATE (E) KITCHEN TO CREATE NEW PRIMARY BEDROOM. AN 81.1 S.F. ADDITION IS PROPOSED ON THE BACK OF THE HOUSE TO CREATE A NEW PRIMARY BATHROOM.</div><div>NOTE THAT IN THE DEMOLITION PLANS, AN UNPERMITTED BATHROOM AND CLOSET SHALL BE REMOVED.</div></div></div><td>DS</td><td>DOWNSPOUT</td><td>OPG</td><td>OPENING</td><td>T.B.</td><td>TOP &amp; BOTTOM</td><td></td><td></td><td rowspan="20"><div><div><div>RELOCATE (E) KITCHEN TO CREATE NEW PRIMARY BEDROOM. AN 81.1 S.F. ADDITION IS PROPOSED ON THE BACK OF THE HOUSE TO CREATE A NEW PRIMARY BATHROOM.</div><div>NOTE THAT IN THE DEMOLITION PLANS, AN UNPERMITTED BATHROOM AND CLOSET SHALL BE REMOVED.</div></div></div><td>DW</td><td>DISHWASHER</td><td>OPP</td><td>OPPOSITE</td><td>T&amp;G</td><td>TONGUE &amp; GROOVE</td><td></td><td></td><td rowspan="20"><div><div><div>RELOCATE (E) KITCHEN TO CREATE NEW PRIMARY BEDROOM. AN 81.1 S.F. ADDITION IS PROPOSED ON THE BACK OF THE HOUSE TO CREATE A NEW PRIMARY BATHROOM.</div><div>NOTE THAT IN THE DEMOLITION PLANS, AN UNPERMITTED BATHROOM AND CLOSET SHALL BE REMOVED.</div></div></div><td>(E)</td><td>EXISTING</td><td>PC</td><td>PIECE</td><td>T.B.</td><td>TOWEL BAR</td><td></td><td></td><td rowspan="20"><div><div><div>RELOCATE (E) KITCHEN TO CREATE NEW PRIMARY BEDROOM. AN 81.1 S.F. ADDITION IS PROPOSED ON THE BACK OF THE HOUSE TO CREATE A NEW PRIMARY BATHROOM.</div><div>NOTE THAT IN THE DEMOLITION PLANS, AN UNPERMITTED BATHROOM AND CLOSET SHALL BE REMOVED.</div></div></div><td>ELEC</td><td>ELECTRICAL</td><td>PERF</td><td>PERFORATED</td><td>T.O.</td><td>TOP OF</td><td></td><td></td><td rowspan="20"><div><div><div>RELOCATE (E) KITCHEN TO CREATE NEW PRIMARY BEDROOM. AN 81.1 S.F. ADDITION IS PROPOSED ON THE BACK OF THE HOUSE TO CREATE A NEW PRIMARY BATHROOM.</div><div>NOTE THAT IN THE DEMOLITION PLANS, AN UNPERMITTED BATHROOM AND CLOSET SHALL BE REMOVED.</div></div></div><td>ELEV</td><td>ELEVATION</td><td></td><td></td><td></td><td></td><td></td><td></td><td rowspan="20"><div><div><div>RELOCATE (E) KITCHEN TO CREATE NEW PRIMARY BEDROOM. AN 81.1 S.F. ADDITION IS PROPOSED ON THE BACK OF THE HOUSE TO CREATE A NEW PRIMARY BATHROOM.</div><div>NOTE THAT IN THE DEMOLITION PLANS, AN UNPERMITTED BATHROOM AND CLOSET SHALL BE REMOVED.</div></div></div><div><div><div>RELOCATE (E) KITCHEN TO CREATE NEW PRIMARY BEDROOM. AN 81.1 S.F. ADDITION IS PROPOSED ON THE BACK OF THE HOUSE TO CREATE A NEW PRIMARY BATHROOM.</div><div></div></div></div></td></td></td></td></td></td></td></td></td></td></td></td></td></td></td></td></td></td></td></td></td></td></td></td></td></td></td></td></td></td></td> | BD      | BOARD | GAL        | GALLON   | REFR | REFRIGERATOR       | W.O. | WHERE OCCURS | <div><div><div>RELOCATE (E) KITCHEN TO CREATE NEW PRIMARY BEDROOM. AN 81.1 S.F. ADDITION IS PROPOSED ON THE BACK OF THE HOUSE TO CREATE A NEW PRIMARY BATHROOM.</div><div>NOTE THAT IN THE DEMOLITION PLANS, AN UNPERMITTED BATHROOM AND CLOSET SHALL BE REMOVED.</div></div></div> <td>BEL</td> <td>BELOW</td> <td>GALV</td> <td>GALVANIZED</td> <td>REMD</td> <td>REMOVED</td> <td>WP</td> <td>WATERPROOF</td> <td rowspan="20"><div><div><div>RELOCATE (E) KITCHEN TO CREATE NEW PRIMARY BEDROOM. AN 81.1 S.F. ADDITION IS PROPOSED ON THE BACK OF THE HOUSE TO CREATE A NEW PRIMARY BATHROOM.</div><div>NOTE THAT IN THE DEMOLITION PLANS, AN UNPERMITTED BATHROOM AND CLOSET SHALL BE REMOVED.</div></div></div><td>BFF</td><td>BELOW FINISH FLOOR</td><td>G.B.</td><td>GRAB BAR</td><td>REQ'D</td><td>REQUIRED</td><td>WWF</td><td>WELDED WIRE FABRIC</td><td rowspan="20"><div><div><div>RELOCATE (E) KITCHEN TO CREATE NEW PRIMARY BEDROOM. AN 81.1 S.F. ADDITION IS PROPOSED ON THE BACK OF THE HOUSE TO CREATE A NEW PRIMARY BATHROOM.</div><div>NOTE THAT IN THE DEMOLITION PLANS, AN UNPERMITTED BATHROOM AND CLOSET SHALL BE REMOVED.</div></div></div><td>BLDG</td><td>BUILDING</td><td>GWB</td><td>GYPSUM WALL BOARD</td><td>RET'G</td><td>RETAINING</td><td></td><td></td><td rowspan="20"><div><div><div>RELOCATE (E) KITCHEN TO CREATE NEW PRIMARY BEDROOM. AN 81.1 S.F. ADDITION IS PROPOSED ON THE BACK OF THE HOUSE TO CREATE A NEW PRIMARY BATHROOM.</div><div>NOTE THAT IN THE DEMOLITION PLANS, AN UNPERMITTED BATHROOM AND CLOSET SHALL BE REMOVED.</div></div></div><td>BLKG</td><td>BLOCKING</td><td>GYP</td><td>GYPSUM</td><td>S.A.D</td><td>SEE ARCHITECTURAL</td><td></td><td></td><td rowspan="20"><div><div><div>RELOCATE (E) KITCHEN TO CREATE NEW PRIMARY BEDROOM. AN 81.1 S.F. ADDITION IS PROPOSED ON THE BACK OF THE HOUSE TO CREATE A NEW PRIMARY BATHROOM.</div><div>NOTE THAT IN THE DEMOLITION PLANS, AN UNPERMITTED BATHROOM AND CLOSET SHALL BE REMOVED.</div></div></div><td>BOT</td><td>BOTTOM</td><td>H</td><td>HIGH</td><td>SCH</td><td>SCHEDULE</td><td></td><td></td><td rowspan="20"><div><div><div>RELOCATE (E) KITCHEN TO CREATE NEW PRIMARY BEDROOM. AN 81.1 S.F. ADDITION IS PROPOSED ON THE BACK OF THE HOUSE TO CREATE A NEW PRIMARY BATHROOM.</div><div>NOTE THAT IN THE DEMOLITION PLANS, AN UNPERMITTED BATHROOM AND CLOSET SHALL BE REMOVED.</div></div></div><td>B.O.</td><td>BOTTOM OF</td><td>H.B.</td><td>HOSE BIB</td><td>S.E.D</td><td>SEE ELECTRICAL</td><td></td><td></td><td rowspan="20"><div><div><div>RELOCATE (E) KITCHEN TO CREATE NEW PRIMARY BEDROOM. AN 81.1 S.F. ADDITION IS PROPOSED ON THE BACK OF THE HOUSE TO CREATE A NEW PRIMARY BATHROOM.</div><div>NOTE THAT IN THE DEMOLITION PLANS, AN UNPERMITTED BATHROOM AND CLOSET SHALL BE REMOVED.</div></div></div><td>BTW</td><td>BETWEEN</td><td>HD</td><td>HOLDDOWN</td><td></td><td>DRAWINGS</td><td></td><td></td><td rowspan="20"><div><div><div>RELOCATE (E) KITCHEN TO CREATE NEW PRIMARY BEDROOM. AN 81.1 S.F. ADDITION IS PROPOSED ON THE BACK OF THE HOUSE TO CREATE A NEW PRIMARY BATHROOM.</div><div>NOTE THAT IN THE DEMOLITION PLANS, AN UNPERMITTED BATHROOM AND CLOSET SHALL BE REMOVED.</div></div></div><td>CAB</td><td>CABINET</td><td>HDWR</td><td>HARDWARE</td><td>SF</td><td>SQUARE FEET</td><td></td><td></td><td rowspan="20"><div><div><div>RELOCATE (E) KITCHEN TO CREATE NEW PRIMARY BEDROOM. AN 81.1 S.F. ADDITION IS PROPOSED ON THE BACK OF THE HOUSE TO CREATE A NEW PRIMARY BATHROOM.</div><div>NOTE THAT IN THE DEMOLITION PLANS, AN UNPERMITTED BATHROOM AND CLOSET SHALL BE REMOVED.</div></div></div><td>CLO</td><td>CLOSET</td><td>HORZ</td><td>HORIZONTAL</td><td>SHLV</td><td>SHELF</td><td></td><td></td><td rowspan="20"><div><div><div>RELOCATE (E) KITCHEN TO CREATE NEW PRIMARY BEDROOM. AN 81.1 S.F. ADDITION IS PROPOSED ON THE BACK OF THE HOUSE TO CREATE A NEW PRIMARY BATHROOM.</div><div>NOTE THAT IN THE DEMOLITION PLANS, AN UNPERMITTED BATHROOM AND CLOSET SHALL BE REMOVED.</div></div></div><td>CLG</td><td>CEILING</td><td>HR</td><td>HOUR</td><td>SHR</td><td>SHOWER</td><td></td><td></td><td rowspan="20"><div><div><div>RELOCATE (E) KITCHEN TO CREATE NEW PRIMARY BEDROOM. AN 81.1 S.F. ADDITION IS PROPOSED ON THE BACK OF THE HOUSE TO CREATE A NEW PRIMARY BATHROOM.</div><div>NOTE THAT IN THE DEMOLITION PLANS, AN UNPERMITTED BATHROOM AND CLOSET SHALL BE REMOVED.</div></div></div><td>COL</td><td>COLUMN</td><td>HT</td><td>HEIGHT</td><td>SHT</td><td>SHEET</td><td></td><td></td><td rowspan="20"><div><div><div>RELOCATE (E) KITCHEN TO CREATE NEW PRIMARY BEDROOM. AN 81.1 S.F. ADDITION IS PROPOSED ON THE BACK OF THE HOUSE TO CREATE A NEW PRIMARY BATHROOM.</div><div>NOTE THAT IN THE DEMOLITION PLANS, AN UNPERMITTED BATHROOM AND CLOSET SHALL BE REMOVED.</div></div></div><td>CONC</td><td>CONCRETE</td><td>HW</td><td>HOT WATER</td><td>SHT MTL</td><td>SHEET METAL</td><td></td><td></td><td rowspan="20"><div><div><div>RELOCATE (E) KITCHEN TO CREATE NEW PRIMARY BEDROOM. AN 81.1 S.F. ADDITION IS PROPOSED ON THE BACK OF THE HOUSE TO CREATE A NEW PRIMARY BATHROOM.</div><div>NOTE THAT IN THE DEMOLITION PLANS, AN UNPERMITTED BATHROOM AND CLOSET SHALL BE REMOVED.</div></div></div><td>CONT</td><td>CONTINUOUS</td><td>IN</td><td>INCHES</td><td>SI</td><td>SQUARE INCHES</td><td></td><td></td><td rowspan="20"><div><div><div>RELOCATE (E) KITCHEN TO CREATE NEW PRIMARY BEDROOM. AN 81.1 S.F. ADDITION IS PROPOSED ON THE BACK OF THE HOUSE TO CREATE A NEW PRIMARY BATHROOM.</div><div>NOTE THAT IN THE DEMOLITION PLANS, AN UNPERMITTED BATHROOM AND CLOSET SHALL BE REMOVED.</div></div></div><td>CLR</td><td>CLEAR</td><td>INCL</td><td>INCLUDING</td><td>SIM</td><td>SIMILAR</td><td></td><td></td><td rowspan="20"><div><div><div>RELOCATE (E) KITCHEN TO CREATE NEW PRIMARY BEDROOM. AN 81.1 S.F. ADDITION IS PROPOSED ON THE BACK OF THE HOUSE TO CREATE A NEW PRIMARY BATHROOM.</div><div>NOTE THAT IN THE DEMOLITION PLANS, AN UNPERMITTED BATHROOM AND CLOSET SHALL BE REMOVED.</div></div></div><td>CAS</td><td>CASEMENT</td><td>L</td><td>LONG</td><td>S.L.D.</td><td>SEE LANDSCAPE</td><td></td><td></td><td rowspan="20"><div><div><div>RELOCATE (E) KITCHEN TO CREATE NEW PRIMARY BEDROOM. AN 81.1 S.F. ADDITION IS PROPOSED ON THE BACK OF THE HOUSE TO CREATE A NEW PRIMARY BATHROOM.</div><div>NOTE THAT IN THE DEMOLITION PLANS, AN UNPERMITTED BATHROOM AND CLOSET SHALL BE REMOVED.</div></div></div><td>CVR</td><td>COVER</td><td>MAX</td><td>MAXIMUM</td><td>DRAWINGS</td><td></td><td></td><td></td><td rowspan="20"><div><div><div>RELOCATE (E) KITCHEN TO CREATE NEW PRIMARY BEDROOM. AN 81.1 S.F. ADDITION IS PROPOSED ON THE BACK OF THE HOUSE TO CREATE A NEW PRIMARY BATHROOM.</div><div>NOTE THAT IN THE DEMOLITION PLANS, AN UNPERMITTED BATHROOM AND CLOSET SHALL BE REMOVED.</div></div></div><td>d</td><td>PENNY</td><td>MECH</td><td>MECHANICAL</td><td>MFR</td><td>MANUFACTURER</td><td></td><td></td><td rowspan="20"><div><div><div>RELOCATE (E) KITCHEN TO CREATE NEW PRIMARY BEDROOM. AN 81.1 S.F. ADDITION IS PROPOSED ON THE BACK OF THE HOUSE TO CREATE A NEW PRIMARY BATHROOM.</div><div>NOTE THAT IN THE DEMOLITION PLANS, AN UNPERMITTED BATHROOM AND CLOSET SHALL BE REMOVED.</div></div></div><td>D</td><td>DEEP</td><td>MIN</td><td>MINIMUM</td><td>S.M.D.</td><td>SEE MECHANICAL</td><td></td><td></td><td rowspan="20"><div><div><div>RELOCATE (E) KITCHEN TO CREATE NEW PRIMARY BEDROOM. AN 81.1 S.F. ADDITION IS PROPOSED ON THE BACK OF THE HOUSE TO CREATE A NEW PRIMARY BATHROOM.</div><div>NOTE THAT IN THE DEMOLITION PLANS, AN UNPERMITTED BATHROOM AND CLOSET SHALL BE REMOVED.</div></div></div><td>DBL</td><td>DOUBLE</td><td>MTL</td><td>METAL</td><td>SQ</td><td>SQUARE</td><td></td><td></td><td rowspan="20"><div><div><div>RELOCATE (E) KITCHEN TO CREATE NEW PRIMARY BEDROOM. AN 81.1 S.F. ADDITION IS PROPOSED ON THE BACK OF THE HOUSE TO CREATE A NEW PRIMARY BATHROOM.</div><div>NOTE THAT IN THE DEMOLITION PLANS, AN UNPERMITTED BATHROOM AND CLOSET SHALL BE REMOVED.</div></div></div><td>DET</td><td>DETAIL</td><td>(N)</td><td>NEW</td><td>STD</td><td>STAINLESS STEEL</td><td></td><td></td><td rowspan="20"><div><div><div>RELOCATE (E) KITCHEN TO CREATE NEW PRIMARY BEDROOM. AN 81.1 S.F. ADDITION IS PROPOSED ON THE BACK OF THE HOUSE TO CREATE A NEW PRIMARY BATHROOM.</div><div>NOTE THAT IN THE DEMOLITION PLANS, AN UNPERMITTED BATHROOM AND CLOSET SHALL BE REMOVED.</div></div></div><td>D.H.</td><td>DOUBLE HUNG</td><td>N.W.</td><td>NOT APPLICABLE</td><td>S.S.D.</td><td>SEE STRUCTURAL</td><td></td><td></td><td rowspan="20"><div><div><div>RELOCATE (E) KITCHEN TO CREATE NEW PRIMARY BEDROOM. AN 81.1 S.F. ADDITION IS PROPOSED ON THE BACK OF THE HOUSE TO CREATE A NEW PRIMARY BATHROOM.</div><div>NOTE THAT IN THE DEMOLITION PLANS, AN UNPERMITTED BATHROOM AND CLOSET SHALL BE REMOVED.</div></div></div><td>DIA</td><td>DIAMETER</td><td>N.I.C</td><td>NOT IN CONTRACT</td><td>DRAWINGS</td><td></td><td></td><td></td><td rowspan="20"><div><div><div>RELOCATE (E) KITCHEN TO CREATE NEW PRIMARY BEDROOM. AN 81.1 S.F. ADDITION IS PROPOSED ON THE BACK OF THE HOUSE TO CREATE A NEW PRIMARY BATHROOM.</div><div>NOTE THAT IN THE DEMOLITION PLANS, AN UNPERMITTED BATHROOM AND CLOSET SHALL BE REMOVED.</div></div></div><td>DIAG</td><td>DIAGONAL</td><td>NO</td><td>NUMBER</td><td>STD</td><td>STANDARD</td><td></td><td></td><td rowspan="20"><div><div><div>RELOCATE (E) KITCHEN TO CREATE NEW PRIMARY BEDROOM. AN 81.1 S.F. ADDITION IS PROPOSED ON THE BACK OF THE HOUSE TO CREATE A NEW PRIMARY BATHROOM.</div><div>NOTE THAT IN THE DEMOLITION PLANS, AN UNPERMITTED BATHROOM AND CLOSET SHALL BE REMOVED.</div></div></div><td>DIM</td><td>DIMENSION</td><td>NTS</td><td>NOT TO SCALE</td><td>S.W.</td><td>SHEAR WALL</td><td></td><td></td><td rowspan="20"><div><div><div>RELOCATE (E) KITCHEN TO CREATE NEW PRIMARY BEDROOM. AN 81.1 S.F. ADDITION IS PROPOSED ON THE BACK OF THE HOUSE TO CREATE A NEW PRIMARY BATHROOM.</div><div>NOTE THAT IN THE DEMOLITION PLANS, AN UNPERMITTED BATHROOM AND CLOSET SHALL BE REMOVED.</div></div></div><td>DN</td><td>DOWN</td><td>OC</td><td>ON CENTER</td><td>T</td><td>TREAD</td><td></td><td></td><td rowspan="20"><div><div><div>RELOCATE (E) KITCHEN TO CREATE NEW PRIMARY BEDROOM. AN 81.1 S.F. ADDITION IS PROPOSED ON THE BACK OF THE HOUSE TO CREATE A NEW PRIMARY BATHROOM.</div><div>NOTE THAT IN THE DEMOLITION PLANS, AN UNPERMITTED BATHROOM AND CLOSET SHALL BE REMOVED.</div></div></div><td>DS</td><td>DOWNSPOUT</td><td>OPG</td><td>OPENING</td><td>T.B.</td><td>TOP &amp; BOTTOM</td><td></td><td></td><td rowspan="20"><div><div><div>RELOCATE (E) KITCHEN TO CREATE NEW PRIMARY BEDROOM. AN 81.1 S.F. ADDITION IS PROPOSED ON THE BACK OF THE HOUSE TO CREATE A NEW PRIMARY BATHROOM.</div><div>NOTE THAT IN THE DEMOLITION PLANS, AN UNPERMITTED BATHROOM AND CLOSET SHALL BE REMOVED.</div></div></div><td>DW</td><td>DISHWASHER</td><td>OPP</td><td>OPPOSITE</td><td>T&amp;G</td><td>TONGUE &amp; GROOVE</td><td></td><td></td><td rowspan="20"><div><div><div>RELOCATE (E) KITCHEN TO CREATE NEW PRIMARY BEDROOM. AN 81.1 S.F. ADDITION IS PROPOSED ON THE BACK OF THE HOUSE TO CREATE A NEW PRIMARY BATHROOM.</div><div>NOTE THAT IN THE DEMOLITION PLANS, AN UNPERMITTED BATHROOM AND CLOSET SHALL BE REMOVED.</div></div></div><td>(E)</td><td>EXISTING</td><td>PC</td><td>PIECE</td><td>T.B.</td><td>TOWEL BAR</td><td></td><td></td><td rowspan="20"><div><div><div>RELOCATE (E) KITCHEN TO CREATE NEW PRIMARY BEDROOM. AN 81.1 S.F. ADDITION IS PROPOSED ON THE BACK OF THE HOUSE TO CREATE A NEW PRIMARY BATHROOM.</div><div>NOTE THAT IN THE DEMOLITION PLANS, AN UNPERMITTED BATHROOM AND CLOSET SHALL BE REMOVED.</div></div></div><td>ELEC</td><td>ELECTRICAL</td><td>PERF</td><td>PERFORATED</td><td>T.O.</td><td>TOP OF</td><td></td><td></td><td rowspan="20"><div><div><div>RELOCATE (E) KITCHEN TO CREATE NEW PRIMARY BEDROOM. AN 81.1 S.F. ADDITION IS PROPOSED ON THE BACK OF THE HOUSE TO CREATE A NEW PRIMARY BATHROOM.</div><div>NOTE THAT IN THE DEMOLITION PLANS, AN UNPERMITTED BATHROOM AND CLOSET SHALL BE REMOVED.</div></div></div><td>ELEV</td><td>ELEVATION</td><td></td><td></td><td></td><td></td><td></td><td></td><td rowspan="20"><div><div><div>RELOCATE (E) KITCHEN TO CREATE NEW PRIMARY BEDROOM. AN 81.1 S.F. ADDITION IS PROPOSED ON THE BACK OF THE HOUSE TO CREATE A NEW PRIMARY BATHROOM.</div><div>NOTE THAT IN THE DEMOLITION PLANS, AN UNPERMITTED BATHROOM AND CLOSET SHALL BE REMOVED.</div></div></div><div><div><div>RELOCATE (E) KITCHEN TO CREATE NEW PRIMARY BEDROOM. AN 81.1 S.F. ADDITION IS PROPOSED ON THE BACK OF THE HOUSE TO CREATE A NEW PRIMARY BATHROOM.</div><div></div></div></div></td></td></td></td></td></td></td></td></td></td></td></td></td></td></td></td></td></td></td></td></td></td></td></td></td></td></td></td></td></td> | BEL   | BELOW    | GALV | GALVANIZED         | REMD   | REMOVED | WP       | WATERPROOF | <div><div><div>RELOCATE (E) KITCHEN TO CREATE NEW PRIMARY BEDROOM. AN 81.1 S.F. ADDITION IS PROPOSED ON THE BACK OF THE HOUSE TO CREATE A NEW PRIMARY BATHROOM.</div><div>NOTE THAT IN THE DEMOLITION PLANS, AN UNPERMITTED BATHROOM AND CLOSET SHALL BE REMOVED.</div></div></div> <td>BFF</td> <td>BELOW FINISH FLOOR</td> <td>G.B.</td> <td>GRAB BAR</td> <td>REQ'D</td> <td>REQUIRED</td> <td>WWF</td> <td>WELDED WIRE FABRIC</td> <td rowspan="20"><div><div><div>RELOCATE (E) KITCHEN TO CREATE NEW PRIMARY BEDROOM. AN 81.1 S.F. ADDITION IS PROPOSED ON THE BACK OF THE HOUSE TO CREATE A NEW PRIMARY BATHROOM.</div><div>NOTE THAT IN THE DEMOLITION PLANS, AN UNPERMITTED BATHROOM AND CLOSET SHALL BE REMOVED.</div></div></div><td>BLDG</td><td>BUILDING</td><td>GWB</td><td>GYPSUM WALL BOARD</td><td>RET'G</td><td>RETAINING</td><td></td><td></td><td rowspan="20"><div><div><div>RELOCATE (E) KITCHEN TO CREATE NEW PRIMARY BEDROOM. AN 81.1 S.F. ADDITION IS PROPOSED ON THE BACK OF THE HOUSE TO CREATE A NEW PRIMARY BATHROOM.</div><div>NOTE THAT IN THE DEMOLITION PLANS, AN UNPERMITTED BATHROOM AND CLOSET SHALL BE REMOVED.</div></div></div><td>BLKG</td><td>BLOCKING</td><td>GYP</td><td>GYPSUM</td><td>S.A.D</td><td>SEE ARCHITECTURAL</td><td></td><td></td><td rowspan="20"><div><div><div>RELOCATE (E) KITCHEN TO CREATE NEW PRIMARY BEDROOM. AN 81.1 S.F. ADDITION IS PROPOSED ON THE BACK OF THE HOUSE TO CREATE A NEW PRIMARY BATHROOM.</div><div>NOTE THAT IN THE DEMOLITION PLANS, AN UNPERMITTED BATHROOM AND CLOSET SHALL BE REMOVED.</div></div></div><td>BOT</td><td>BOTTOM</td><td>H</td><td>HIGH</td><td>SCH</td><td>SCHEDULE</td><td></td><td></td><td rowspan="20"><div><div><div>RELOCATE (E) KITCHEN TO CREATE NEW PRIMARY BEDROOM. AN 81.1 S.F. ADDITION IS PROPOSED ON THE BACK OF THE HOUSE TO CREATE A NEW PRIMARY BATHROOM.</div><div>NOTE THAT IN THE DEMOLITION PLANS, AN UNPERMITTED BATHROOM AND CLOSET SHALL BE REMOVED.</div></div></div><td>B.O.</td><td>BOTTOM OF</td><td>H.B.</td><td>HOSE BIB</td><td>S.E.D</td><td>SEE ELECTRICAL</td><td></td><td></td><td rowspan="20"><div><div><div>RELOCATE (E) KITCHEN TO CREATE NEW PRIMARY BEDROOM. AN 81.1 S.F. ADDITION IS PROPOSED ON THE BACK OF THE HOUSE TO CREATE A NEW PRIMARY BATHROOM.</div><div>NOTE THAT IN THE DEMOLITION PLANS, AN UNPERMITTED BATHROOM AND CLOSET SHALL BE REMOVED.</div></div></div><td>BTW</td><td>BETWEEN</td><td>HD</td><td>HOLDDOWN</td><td></td><td>DRAWINGS</td><td></td><td></td><td rowspan="20"><div><div><div>RELOCATE (E) KITCHEN TO CREATE NEW PRIMARY BEDROOM. AN 81.1 S.F. ADDITION IS PROPOSED ON THE BACK OF THE HOUSE TO CREATE A NEW PRIMARY BATHROOM.</div><div>NOTE THAT IN THE DEMOLITION PLANS, AN UNPERMITTED BATHROOM AND CLOSET SHALL BE REMOVED.</div></div></div><td>CAB</td><td>CABINET</td><td>HDWR</td><td>HARDWARE</td><td>SF</td><td>SQUARE FEET</td><td></td><td></td><td rowspan="20"><div><div><div>RELOCATE (E) KITCHEN TO CREATE NEW PRIMARY BEDROOM. AN 81.1 S.F. ADDITION IS PROPOSED ON THE BACK OF THE HOUSE TO CREATE A NEW PRIMARY BATHROOM.</div><div>NOTE THAT IN THE DEMOLITION PLANS, AN UNPERMITTED BATHROOM AND CLOSET SHALL BE REMOVED.</div></div></div><td>CLO</td><td>CLOSET</td><td>HORZ</td><td>HORIZONTAL</td><td>SHLV</td><td>SHELF</td><td></td><td></td><td rowspan="20"><div><div><div>RELOCATE (E) KITCHEN TO CREATE NEW PRIMARY BEDROOM. AN 81.1 S.F. ADDITION IS PROPOSED ON THE BACK OF THE HOUSE TO CREATE A NEW PRIMARY BATHROOM.</div><div>NOTE THAT IN THE DEMOLITION PLANS, AN UNPERMITTED BATHROOM AND CLOSET SHALL BE REMOVED.</div></div></div><td>CLG</td><td>CEILING</td><td>HR</td><td>HOUR</td><td>SHR</td><td>SHOWER</td><td></td><td></td><td rowspan="20"><div><div><div>RELOCATE (E) KITCHEN TO CREATE NEW PRIMARY BEDROOM. AN 81.1 S.F. ADDITION IS PROPOSED ON THE BACK OF THE HOUSE TO CREATE A NEW PRIMARY BATHROOM.</div><div>NOTE THAT IN THE DEMOLITION PLANS, AN UNPERMITTED BATHROOM AND CLOSET SHALL BE REMOVED.</div></div></div><td>COL</td><td>COLUMN</td><td>HT</td><td>HEIGHT</td><td>SHT</td><td>SHEET</td><td></td><td></td><td rowspan="20"><div><div><div>RELOCATE (E) KITCHEN TO CREATE NEW PRIMARY BEDROOM. AN 81.1 S.F. ADDITION IS PROPOSED ON THE BACK OF THE HOUSE TO CREATE A NEW PRIMARY BATHROOM.</div><div>NOTE THAT IN THE DEMOLITION PLANS, AN UNPERMITTED BATHROOM AND CLOSET SHALL BE REMOVED.</div></div></div><td>CONC</td><td>CONCRETE</td><td>HW</td><td>HOT WATER</td><td>SHT MTL</td><td>SHEET METAL</td><td></td><td></td><td rowspan="20"><div><div><div>RELOCATE (E) KITCHEN TO CREATE NEW PRIMARY BEDROOM. AN 81.1 S.F. ADDITION IS PROPOSED ON THE BACK OF THE HOUSE TO CREATE A NEW PRIMARY BATHROOM.</div><div>NOTE THAT IN THE DEMOLITION PLANS, AN UNPERMITTED BATHROOM AND CLOSET SHALL BE REMOVED.</div></div></div><td>CONT</td><td>CONTINUOUS</td><td>IN</td><td>INCHES</td><td>SI</td><td>SQUARE INCHES</td><td></td><td></td><td rowspan="20"><div><div><div>RELOCATE (E) KITCHEN TO CREATE NEW PRIMARY BEDROOM. AN 81.1 S.F. ADDITION IS PROPOSED ON THE BACK OF THE HOUSE TO CREATE A NEW PRIMARY BATHROOM.</div><div>NOTE THAT IN THE DEMOLITION PLANS, AN UNPERMITTED BATHROOM AND CLOSET SHALL BE REMOVED.</div></div></div><td>CLR</td><td>CLEAR</td><td>INCL</td><td>INCLUDING</td><td>SIM</td><td>SIMILAR</td><td></td><td></td><td rowspan="20"><div><div><div>RELOCATE (E) KITCHEN TO CREATE NEW PRIMARY BEDROOM. AN 81.1 S.F. ADDITION IS PROPOSED ON THE BACK OF THE HOUSE TO CREATE A NEW PRIMARY BATHROOM.</div><div>NOTE THAT IN THE DEMOLITION PLANS, AN UNPERMITTED BATHROOM AND CLOSET SHALL BE REMOVED.</div></div></div><td>CAS</td><td>CASEMENT</td><td>L</td><td>LONG</td><td>S.L.D.</td><td>SEE LANDSCAPE</td><td></td><td></td><td rowspan="20"><div><div><div>RELOCATE (E) KITCHEN TO CREATE NEW PRIMARY BEDROOM. AN 81.1 S.F. ADDITION IS PROPOSED ON THE BACK OF THE HOUSE TO CREATE A NEW PRIMARY BATHROOM.</div><div>NOTE THAT IN THE DEMOLITION PLANS, AN UNPERMITTED BATHROOM AND CLOSET SHALL BE REMOVED.</div></div></div><td>CVR</td><td>COVER</td><td>MAX</td><td>MAXIMUM</td><td>DRAWINGS</td><td></td><td></td><td></td><td rowspan="20"><div><div><div>RELOCATE (E) KITCHEN TO CREATE NEW PRIMARY BEDROOM. AN 81.1 S.F. ADDITION IS PROPOSED ON THE BACK OF THE HOUSE TO CREATE A NEW PRIMARY BATHROOM.</div><div>NOTE THAT IN THE DEMOLITION PLANS, AN UNPERMITTED BATHROOM AND CLOSET SHALL BE REMOVED.</div></div></div><td>d</td><td>PENNY</td><td>MECH</td><td>MECHANICAL</td><td>MFR</td><td>MANUFACTURER</td><td></td><td></td><td rowspan="20"><div><div><div>RELOCATE (E) KITCHEN TO CREATE NEW PRIMARY BEDROOM. AN 81.1 S.F. ADDITION IS PROPOSED ON THE BACK OF THE HOUSE TO CREATE A NEW PRIMARY BATHROOM.</div><div>NOTE THAT IN THE DEMOLITION PLANS, AN UNPERMITTED BATHROOM AND CLOSET SHALL BE REMOVED.</div></div></div><td>D</td><td>DEEP</td><td>MIN</td><td>MINIMUM</td><td>S.M.D.</td><td>SEE MECHANICAL</td><td></td><td></td><td rowspan="20"><div><div><div>RELOCATE (E) KITCHEN TO CREATE NEW PRIMARY BEDROOM. AN 81.1 S.F. ADDITION IS PROPOSED ON THE BACK OF THE HOUSE TO CREATE A NEW PRIMARY BATHROOM.</div><div>NOTE THAT IN THE DEMOLITION PLANS, AN UNPERMITTED BATHROOM AND CLOSET SHALL BE REMOVED.</div></div></div><td>DBL</td><td>DOUBLE</td><td>MTL</td><td>METAL</td><td>SQ</td><td>SQUARE</td><td></td><td></td><td rowspan="20"><div><div><div>RELOCATE (E) KITCHEN TO CREATE NEW PRIMARY BEDROOM. AN 81.1 S.F. ADDITION IS PROPOSED ON THE BACK OF THE HOUSE TO CREATE A NEW PRIMARY BATHROOM.</div><div>NOTE THAT IN THE DEMOLITION PLANS, AN UNPERMITTED BATHROOM AND CLOSET SHALL BE REMOVED.</div></div></div><td>DET</td><td>DETAIL</td><td>(N)</td><td>NEW</td><td>STD</td><td>STAINLESS STEEL</td><td></td><td></td><td rowspan="20"><div><div><div>RELOCATE (E) KITCHEN TO CREATE NEW PRIMARY BEDROOM. AN 81.1 S.F. ADDITION IS PROPOSED ON THE BACK OF THE HOUSE TO CREATE A NEW PRIMARY BATHROOM.</div><div>NOTE THAT IN THE DEMOLITION PLANS, AN UNPERMITTED BATHROOM AND CLOSET SHALL BE REMOVED.</div></div></div><td>D.H.</td><td>DOUBLE HUNG</td><td>N.W.</td><td>NOT APPLICABLE</td><td>S.S.D.</td><td>SEE STRUCTURAL</td><td></td><td></td><td rowspan="20"><div><div><div>RELOCATE (E) KITCHEN TO CREATE NEW PRIMARY BEDROOM. AN 81.1 S.F. ADDITION IS PROPOSED ON THE BACK OF THE HOUSE TO CREATE A NEW PRIMARY BATHROOM.</div><div>NOTE THAT IN THE DEMOLITION PLANS, AN UNPERMITTED BATHROOM AND CLOSET SHALL BE REMOVED.</div></div></div><td>DIA</td><td>DIAMETER</td><td>N.I.C</td><td>NOT IN CONTRACT</td><td>DRAWINGS</td><td></td><td></td><td></td><td rowspan="20"><div><div><div>RELOCATE (E) KITCHEN TO CREATE NEW PRIMARY BEDROOM. AN 81.1 S.F. ADDITION IS PROPOSED ON THE BACK OF THE HOUSE TO CREATE A NEW PRIMARY BATHROOM.</div><div>NOTE THAT IN THE DEMOLITION PLANS, AN UNPERMITTED BATHROOM AND CLOSET SHALL BE REMOVED.</div></div></div><td>DIAG</td><td>DIAGONAL</td><td>NO</td><td>NUMBER</td><td>STD</td><td>STANDARD</td><td></td><td></td><td rowspan="20"><div><div><div>RELOCATE (E) KITCHEN TO CREATE NEW PRIMARY BEDROOM. AN 81.1 S.F. ADDITION IS PROPOSED ON THE BACK OF THE HOUSE TO CREATE A NEW PRIMARY BATHROOM.</div><div>NOTE THAT IN THE DEMOLITION PLANS, AN UNPERMITTED BATHROOM AND CLOSET SHALL BE REMOVED.</div></div></div><td>DIM</td><td>DIMENSION</td><td>NTS</td><td>NOT TO SCALE</td><td>S.W.</td><td>SHEAR WALL</td><td></td><td></td><td rowspan="20"><div><div><div>RELOCATE (E) KITCHEN TO CREATE NEW PRIMARY BEDROOM. AN 81.1 S.F. ADDITION IS PROPOSED ON THE BACK OF THE HOUSE TO CREATE A NEW PRIMARY BATHROOM.</div><div>NOTE THAT IN THE DEMOLITION PLANS, AN UNPERMITTED BATHROOM AND CLOSET SHALL BE REMOVED.</div></div></div><td>DN</td><td>DOWN</td><td>OC</td><td>ON CENTER</td><td>T</td><td>TREAD</td><td></td><td></td><td rowspan="20"><div><div><div>RELOCATE (E) KITCHEN TO CREATE NEW PRIMARY BEDROOM. AN 81.1 S.F. ADDITION IS PROPOSED ON THE BACK OF THE HOUSE TO CREATE A NEW PRIMARY BATHROOM.</div><div>NOTE THAT IN THE DEMOLITION PLANS, AN UNPERMITTED BATHROOM AND CLOSET SHALL BE REMOVED.</div></div></div><td>DS</td><td>DOWNSPOUT</td><td>OPG</td><td>OPENING</td><td>T.B.</td><td>TOP &amp; BOTTOM</td><td></td><td></td><td rowspan="20"><div><div><div>RELOCATE (E) KITCHEN TO CREATE NEW PRIMARY BEDROOM. AN 81.1 S.F. ADDITION IS PROPOSED ON THE BACK OF THE HOUSE TO CREATE A NEW PRIMARY BATHROOM.</div><div>NOTE THAT IN THE DEMOLITION PLANS, AN UNPERMITTED BATHROOM AND CLOSET SHALL BE REMOVED.</div></div></div><td>DW</td><td>DISHWASHER</td><td>OPP</td><td>OPPOSITE</td><td>T&amp;G</td><td>TONGUE &amp; GROOVE</td><td></td><td></td><td rowspan="20"><div><div><div>RELOCATE (E) KITCHEN TO CREATE NEW PRIMARY BEDROOM. AN 81.1 S.F. ADDITION IS PROPOSED ON THE BACK OF THE HOUSE TO CREATE A NEW PRIMARY BATHROOM.</div><div>NOTE THAT IN THE DEMOLITION PLANS, AN UNPERMITTED BATHROOM AND CLOSET SHALL BE REMOVED.</div></div></div><td>(E)</td><td>EXISTING</td><td>PC</td><td>PIECE</td><td>T.B.</td><td>TOWEL BAR</td><td></td><td></td><td rowspan="20"><div><div><div>RELOCATE (E) KITCHEN TO CREATE NEW PRIMARY BEDROOM. AN 81.1 S.F. ADDITION IS PROPOSED ON THE BACK OF THE HOUSE TO CREATE A NEW PRIMARY BATHROOM.</div><div>NOTE THAT IN THE DEMOLITION PLANS, AN UNPERMITTED BATHROOM AND CLOSET SHALL BE REMOVED.</div></div></div><td>ELEC</td><td>ELECTRICAL</td><td>PERF</td><td>PERFORATED</td><td>T.O.</td><td>TOP OF</td><td></td><td></td><td rowspan="20"><div><div><div>RELOCATE (E) KITCHEN TO CREATE NEW PRIMARY BEDROOM. AN 81.1 S.F. ADDITION IS PROPOSED ON THE BACK OF THE HOUSE TO CREATE A NEW PRIMARY BATHROOM.</div><div>NOTE THAT IN THE DEMOLITION PLANS, AN UNPERMITTED BATHROOM AND CLOSET SHALL BE REMOVED.</div></div></div><td>ELEV</td><td>ELEVATION</td><td></td><td></td><td></td><td></td><td></td><td></td><td rowspan="20"><div><div><div>RELOCATE (E) KITCHEN TO CREATE NEW PRIMARY BEDROOM. AN 81.1 S.F. ADDITION IS PROPOSED ON THE BACK OF THE HOUSE TO CREATE A NEW PRIMARY BATHROOM.</div><div>NOTE THAT IN THE DEMOLITION PLANS, AN UNPERMITTED BATHROOM AND CLOSET SHALL BE REMOVED.</div></div></div><div><div><div>RELOCATE (E) KITCHEN TO CREATE NEW PRIMARY BEDROOM. AN 81.1 S.F. ADDITION IS PROPOSED ON THE BACK OF THE HOUSE TO CREATE A NEW PRIMARY BATHROOM.</div><div></div></div></div></td></td></td></td></td></td></td></td></td></td></td></td></td></td></td></td></td></td></td></td></td></td></td></td></td></td></td></td></td> | BFF               | BELOW FINISH FLOOR | G.B.      | GRAB BAR | REQ'D | REQUIRED   | WWF  | WELDED WIRE FABRIC | <div><div><div>RELOCATE (E) KITCHEN TO CREATE NEW PRIMARY BEDROOM. AN 81.1 S.F. ADDITION IS PROPOSED ON THE BACK OF THE HOUSE TO CREATE A NEW PRIMARY BATHROOM.</div><div>NOTE THAT IN THE DEMOLITION PLANS, AN UNPERMITTED BATHROOM AND CLOSET SHALL BE REMOVED.</div></div></div> <td>BLDG</td> <td>BUILDING</td> <td>GWB</td> <td>GYPSUM WALL BOARD</td> <td>RET'G</td> <td>RETAINING</td> <td></td> <td></td> <td rowspan="20"><div><div><div>RELOCATE (E) KITCHEN TO CREATE NEW PRIMARY BEDROOM. AN 81.1 S.F. ADDITION IS PROPOSED ON THE BACK OF THE HOUSE TO CREATE A NEW PRIMARY BATHROOM.</div><div>NOTE THAT IN THE DEMOLITION PLANS, AN UNPERMITTED BATHROOM AND CLOSET SHALL BE REMOVED.</div></div></div><td>BLKG</td><td>BLOCKING</td><td>GYP</td><td>GYPSUM</td><td>S.A.D</td><td>SEE ARCHITECTURAL</td><td></td><td></td><td rowspan="20"><div><div><div>RELOCATE (E) KITCHEN TO CREATE NEW PRIMARY BEDROOM. AN 81.1 S.F. ADDITION IS PROPOSED ON THE BACK OF THE HOUSE TO CREATE A NEW PRIMARY BATHROOM.</div><div>NOTE THAT IN THE DEMOLITION PLANS, AN UNPERMITTED BATHROOM AND CLOSET SHALL BE REMOVED.</div></div></div><td>BOT</td><td>BOTTOM</td><td>H</td><td>HIGH</td><td>SCH</td><td>SCHEDULE</td><td></td><td></td><td rowspan="20"><div><div><div>RELOCATE (E) KITCHEN TO CREATE NEW PRIMARY BEDROOM. AN 81.1 S.F. ADDITION IS PROPOSED ON THE BACK OF THE HOUSE TO CREATE A NEW PRIMARY BATHROOM.</div><div>NOTE THAT IN THE DEMOLITION PLANS, AN UNPERMITTED BATHROOM AND CLOSET SHALL BE REMOVED.</div></div></div><td>B.O.</td><td>BOTTOM OF</td><td>H.B.</td><td>HOSE BIB</td><td>S.E.D</td><td>SEE ELECTRICAL</td><td></td><td></td><td rowspan="20"><div><div><div>RELOCATE (E) KITCHEN TO CREATE NEW PRIMARY BEDROOM. AN 81.1 S.F. ADDITION IS PROPOSED ON THE BACK OF THE HOUSE TO CREATE A NEW PRIMARY BATHROOM.</div><div>NOTE THAT IN THE DEMOLITION PLANS, AN UNPERMITTED BATHROOM AND CLOSET SHALL BE REMOVED.</div></div></div><td>BTW</td><td>BETWEEN</td><td>HD</td><td>HOLDDOWN</td><td></td><td>DRAWINGS</td><td></td><td></td><td rowspan="20"><div><div><div>RELOCATE (E) KITCHEN TO CREATE NEW PRIMARY BEDROOM. AN 81.1 S.F. ADDITION IS PROPOSED ON THE BACK OF THE HOUSE TO CREATE A NEW PRIMARY BATHROOM.</div><div>NOTE THAT IN THE DEMOLITION PLANS, AN UNPERMITTED BATHROOM AND CLOSET SHALL BE REMOVED.</div></div></div><td>CAB</td><td>CABINET</td><td>HDWR</td><td>HARDWARE</td><td>SF</td><td>SQUARE FEET</td><td></td><td></td><td rowspan="20"><div><div><div>RELOCATE (E) KITCHEN TO CREATE NEW PRIMARY BEDROOM. AN 81.1 S.F. ADDITION IS PROPOSED ON THE BACK OF THE HOUSE TO CREATE A NEW PRIMARY BATHROOM.</div><div>NOTE THAT IN THE DEMOLITION PLANS, AN UNPERMITTED BATHROOM AND CLOSET SHALL BE REMOVED.</div></div></div><td>CLO</td><td>CLOSET</td><td>HORZ</td><td>HORIZONTAL</td><td>SHLV</td><td>SHELF</td><td></td><td></td><td rowspan="20"><div><div><div>RELOCATE (E) KITCHEN TO CREATE NEW PRIMARY BEDROOM. AN 81.1 S.F. ADDITION IS PROPOSED ON THE BACK OF THE HOUSE TO CREATE A NEW PRIMARY BATHROOM.</div><div>NOTE THAT IN THE DEMOLITION PLANS, AN UNPERMITTED BATHROOM AND CLOSET SHALL BE REMOVED.</div></div></div><td>CLG</td><td>CEILING</td><td>HR</td><td>HOUR</td><td>SHR</td><td>SHOWER</td><td></td><td></td><td rowspan="20"><div><div><div>RELOCATE (E) KITCHEN TO CREATE NEW PRIMARY BEDROOM. AN 81.1 S.F. ADDITION IS PROPOSED ON THE BACK OF THE HOUSE TO CREATE A NEW PRIMARY BATHROOM.</div><div>NOTE THAT IN THE DEMOLITION PLANS, AN UNPERMITTED BATHROOM AND CLOSET SHALL BE REMOVED.</div></div></div><td>COL</td><td>COLUMN</td><td>HT</td><td>HEIGHT</td><td>SHT</td><td>SHEET</td><td></td><td></td><td rowspan="20"><div><div><div>RELOCATE (E) KITCHEN TO CREATE NEW PRIMARY BEDROOM. AN 81.1 S.F. ADDITION IS PROPOSED ON THE BACK OF THE HOUSE TO CREATE A NEW PRIMARY BATHROOM.</div><div>NOTE THAT IN THE DEMOLITION PLANS, AN UNPERMITTED BATHROOM AND CLOSET SHALL BE REMOVED.</div></div></div><td>CONC</td><td>CONCRETE</td><td>HW</td><td>HOT WATER</td><td>SHT MTL</td><td>SHEET METAL</td><td></td><td></td><td rowspan="20"><div><div><div>RELOCATE (E) KITCHEN TO CREATE NEW PRIMARY BEDROOM. AN 81.1 S.F. ADDITION IS PROPOSED ON THE BACK OF THE HOUSE TO CREATE A NEW PRIMARY BATHROOM.</div><div>NOTE THAT IN THE DEMOLITION PLANS, AN UNPERMITTED BATHROOM AND CLOSET SHALL BE REMOVED.</div></div></div><td>CONT</td><td>CONTINUOUS</td><td>IN</td><td>INCHES</td><td>SI</td><td>SQUARE INCHES</td><td></td><td></td><td rowspan="20"><div><div><div>RELOCATE (E) KITCHEN TO CREATE NEW PRIMARY BEDROOM. AN 81.1 S.F. ADDITION IS PROPOSED ON THE BACK OF THE HOUSE TO CREATE A NEW PRIMARY BATHROOM.</div><div>NOTE THAT IN THE DEMOLITION PLANS, AN UNPERMITTED BATHROOM AND CLOSET SHALL BE REMOVED.</div></div></div><td>CLR</td><td>CLEAR</td><td>INCL</td><td>INCLUDING</td><td>SIM</td><td>SIMILAR</td><td></td><td></td><td rowspan="20"><div><div><div>RELOCATE (E) KITCHEN TO CREATE NEW PRIMARY BEDROOM. AN 81.1 S.F. ADDITION IS PROPOSED ON THE BACK OF THE HOUSE TO CREATE A NEW PRIMARY BATHROOM.</div><div>NOTE THAT IN THE DEMOLITION PLANS, AN UNPERMITTED BATHROOM AND CLOSET SHALL BE REMOVED.</div></div></div><td>CAS</td><td>CASEMENT</td><td>L</td><td>LONG</td><td>S.L.D.</td><td>SEE LANDSCAPE</td><td></td><td></td><td rowspan="20"><div><div><div>RELOCATE (E) KITCHEN TO CREATE NEW PRIMARY BEDROOM. AN 81.1 S.F. ADDITION IS PROPOSED ON THE BACK OF THE HOUSE TO CREATE A NEW PRIMARY BATHROOM.</div><div>NOTE THAT IN THE DEMOLITION PLANS, AN UNPERMITTED BATHROOM AND CLOSET SHALL BE REMOVED.</div></div></div><td>CVR</td><td>COVER</td><td>MAX</td><td>MAXIMUM</td><td>DRAWINGS</td><td></td><td></td><td></td><td rowspan="20"><div><div><div>RELOCATE (E) KITCHEN TO CREATE NEW PRIMARY BEDROOM. AN 81.1 S.F. ADDITION IS PROPOSED ON THE BACK OF THE HOUSE TO CREATE A NEW PRIMARY BATHROOM.</div><div>NOTE THAT IN THE DEMOLITION PLANS, AN UNPERMITTED BATHROOM AND CLOSET SHALL BE REMOVED.</div></div></div><td>d</td><td>PENNY</td><td>MECH</td><td>MECHANICAL</td><td>MFR</td><td>MANUFACTURER</td><td></td><td></td><td rowspan="20"><div><div><div>RELOCATE (E) KITCHEN TO CREATE NEW PRIMARY BEDROOM. AN 81.1 S.F. ADDITION IS PROPOSED ON THE BACK OF THE HOUSE TO CREATE A NEW PRIMARY BATHROOM.</div><div>NOTE THAT IN THE DEMOLITION PLANS, AN UNPERMITTED BATHROOM AND CLOSET SHALL BE REMOVED.</div></div></div><td>D</td><td>DEEP</td><td>MIN</td><td>MINIMUM</td><td>S.M.D.</td><td>SEE MECHANICAL</td><td></td><td></td><td rowspan="20"><div><div><div>RELOCATE (E) KITCHEN TO CREATE NEW PRIMARY BEDROOM. AN 81.1 S.F. ADDITION IS PROPOSED ON THE BACK OF THE HOUSE TO CREATE A NEW PRIMARY BATHROOM.</div><div>NOTE THAT IN THE DEMOLITION PLANS, AN UNPERMITTED BATHROOM AND CLOSET SHALL BE REMOVED.</div></div></div><td>DBL</td><td>DOUBLE</td><td>MTL</td><td>METAL</td><td>SQ</td><td>SQUARE</td><td></td><td></td><td rowspan="20"><div><div><div>RELOCATE (E) KITCHEN TO CREATE NEW PRIMARY BEDROOM. AN 81.1 S.F. ADDITION IS PROPOSED ON THE BACK OF THE HOUSE TO CREATE A NEW PRIMARY BATHROOM.</div><div>NOTE THAT IN THE DEMOLITION PLANS, AN UNPERMITTED BATHROOM AND CLOSET SHALL BE REMOVED.</div></div></div><td>DET</td><td>DETAIL</td><td>(N)</td><td>NEW</td><td>STD</td><td>STAINLESS STEEL</td><td></td><td></td><td rowspan="20"><div><div><div>RELOCATE (E) KITCHEN TO CREATE NEW PRIMARY BEDROOM. AN 81.1 S.F. ADDITION IS PROPOSED ON THE BACK OF THE HOUSE TO CREATE A NEW PRIMARY BATHROOM.</div><div>NOTE THAT IN THE DEMOLITION PLANS, AN UNPERMITTED BATHROOM AND CLOSET SHALL BE REMOVED.</div></div></div><td>D.H.</td><td>DOUBLE HUNG</td><td>N.W.</td><td>NOT APPLICABLE</td><td>S.S.D.</td><td>SEE STRUCTURAL</td><td></td><td></td><td rowspan="20"><div><div><div>RELOCATE (E) KITCHEN TO CREATE NEW PRIMARY BEDROOM. AN 81.1 S.F. ADDITION IS PROPOSED ON THE BACK OF THE HOUSE TO CREATE A NEW PRIMARY BATHROOM.</div><div>NOTE THAT IN THE DEMOLITION PLANS, AN UNPERMITTED BATHROOM AND CLOSET SHALL BE REMOVED.</div></div></div><td>DIA</td><td>DIAMETER</td><td>N.I.C</td><td>NOT IN CONTRACT</td><td>DRAWINGS</td><td></td><td></td><td></td><td rowspan="20"><div><div><div>RELOCATE (E) KITCHEN TO CREATE NEW PRIMARY BEDROOM. AN 81.1 S.F. ADDITION IS PROPOSED ON THE BACK OF THE HOUSE TO CREATE A NEW PRIMARY BATHROOM.</div><div>NOTE THAT IN THE DEMOLITION PLANS, AN UNPERMITTED BATHROOM AND CLOSET SHALL BE REMOVED.</div></div></div><td>DIAG</td><td>DIAGONAL</td><td>NO</td><td>NUMBER</td><td>STD</td><td>STANDARD</td><td></td><td></td><td rowspan="20"><div><div><div>RELOCATE (E) KITCHEN TO CREATE NEW PRIMARY BEDROOM. AN 81.1 S.F. ADDITION IS PROPOSED ON THE BACK OF THE HOUSE TO CREATE A NEW PRIMARY BATHROOM.</div><div>NOTE THAT IN THE DEMOLITION PLANS, AN UNPERMITTED BATHROOM AND CLOSET SHALL BE REMOVED.</div></div></div><td>DIM</td><td>DIMENSION</td><td>NTS</td><td>NOT TO SCALE</td><td>S.W.</td><td>SHEAR WALL</td><td></td><td></td><td rowspan="20"><div><div><div>RELOCATE (E) KITCHEN TO CREATE NEW PRIMARY BEDROOM. AN 81.1 S.F. ADDITION IS PROPOSED ON THE BACK OF THE HOUSE TO CREATE A NEW PRIMARY BATHROOM.</div><div>NOTE THAT IN THE DEMOLITION PLANS, AN UNPERMITTED BATHROOM AND CLOSET SHALL BE REMOVED.</div></div></div><td>DN</td><td>DOWN</td><td>OC</td><td>ON CENTER</td><td>T</td><td>TREAD</td><td></td><td></td><td rowspan="20"><div><div><div>RELOCATE (E) KITCHEN TO CREATE NEW PRIMARY BEDROOM. AN 81.1 S.F. ADDITION IS PROPOSED ON THE BACK OF THE HOUSE TO CREATE A NEW PRIMARY BATHROOM.</div><div>NOTE THAT IN THE DEMOLITION PLANS, AN UNPERMITTED BATHROOM AND CLOSET SHALL BE REMOVED.</div></div></div><td>DS</td><td>DOWNSPOUT</td><td>OPG</td><td>OPENING</td><td>T.B.</td><td>TOP &amp; BOTTOM</td><td></td><td></td><td rowspan="20"><div><div><div>RELOCATE (E) KITCHEN TO CREATE NEW PRIMARY BEDROOM. AN 81.1 S.F. ADDITION IS PROPOSED ON THE BACK OF THE HOUSE TO CREATE A NEW PRIMARY BATHROOM.</div><div>NOTE THAT IN THE DEMOLITION PLANS, AN UNPERMITTED BATHROOM AND CLOSET SHALL BE REMOVED.</div></div></div><td>DW</td><td>DISHWASHER</td><td>OPP</td><td>OPPOSITE</td><td>T&amp;G</td><td>TONGUE &amp; GROOVE</td><td></td><td></td><td rowspan="20"><div><div><div>RELOCATE (E) KITCHEN TO CREATE NEW PRIMARY BEDROOM. AN 81.1 S.F. ADDITION IS PROPOSED ON THE BACK OF THE HOUSE TO CREATE A NEW PRIMARY BATHROOM.</div><div>NOTE THAT IN THE DEMOLITION PLANS, AN UNPERMITTED BATHROOM AND CLOSET SHALL BE REMOVED.</div></div></div><td>(E)</td><td>EXISTING</td><td>PC</td><td>PIECE</td><td>T.B.</td><td>TOWEL BAR</td><td></td><td></td><td rowspan="20"><div><div><div>RELOCATE (E) KITCHEN TO CREATE NEW PRIMARY BEDROOM. AN 81.1 S.F. ADDITION IS PROPOSED ON THE BACK OF THE HOUSE TO CREATE A NEW PRIMARY BATHROOM.</div><div>NOTE THAT IN THE DEMOLITION PLANS, AN UNPERMITTED BATHROOM AND CLOSET SHALL BE REMOVED.</div></div></div><td>ELEC</td><td>ELECTRICAL</td><td>PERF</td><td>PERFORATED</td><td>T.O.</td><td>TOP OF</td><td></td><td></td><td rowspan="20"><div><div><div>RELOCATE (E) KITCHEN TO CREATE NEW PRIMARY BEDROOM. AN 81.1 S.F. ADDITION IS PROPOSED ON THE BACK OF THE HOUSE TO CREATE A NEW PRIMARY BATHROOM.</div><div>NOTE THAT IN THE DEMOLITION PLANS, AN UNPERMITTED BATHROOM AND CLOSET SHALL BE REMOVED.</div></div></div><td>ELEV</td><td>ELEVATION</td><td></td><td></td><td></td><td></td><td></td><td></td><td rowspan="20"><div><div><div>RELOCATE (E) KITCHEN TO CREATE NEW PRIMARY BEDROOM. AN 81.1 S.F. ADDITION IS PROPOSED ON THE BACK OF THE HOUSE TO CREATE A NEW PRIMARY BATHROOM.</div><div>NOTE THAT IN THE DEMOLITION PLANS, AN UNPERMITTED BATHROOM AND CLOSET SHALL BE REMOVED.</div></div></div><div><div><div>RELOCATE (E) KITCHEN TO CREATE NEW PRIMARY BEDROOM. AN 81.1 S.F. ADDITION IS PROPOSED ON THE BACK OF THE HOUSE TO CREATE A NEW PRIMARY BATHROOM.</div><div></div></div></div></td></td></td></td></td></td></td></td></td></td></td></td></td></td></td></td></td></td></td></td></td></td></td></td></td></td></td></td> | BLDG | BUILDING | GWB   | GYPSUM WALL BOARD | RET'G | RETAINING |   |     | <div><div><div>RELOCATE (E) KITCHEN TO CREATE NEW PRIMARY BEDROOM. AN 81.1 S.F. ADDITION IS PROPOSED ON THE BACK OF THE HOUSE TO CREATE A NEW PRIMARY BATHROOM.</div><div>NOTE THAT IN THE DEMOLITION PLANS, AN UNPERMITTED BATHROOM AND CLOSET SHALL BE REMOVED.</div></div></div> <td>BLKG</td> <td>BLOCKING</td> <td>GYP</td> <td>GYPSUM</td> <td>S.A.D</td> <td>SEE ARCHITECTURAL</td> <td></td> <td></td> <td rowspan="20"><div><div><div>RELOCATE (E) KITCHEN TO CREATE NEW PRIMARY BEDROOM. AN 81.1 S.F. ADDITION IS PROPOSED ON THE BACK OF THE HOUSE TO CREATE A NEW PRIMARY BATHROOM.</div><div>NOTE THAT IN THE DEMOLITION PLANS, AN UNPERMITTED BATHROOM AND CLOSET SHALL BE REMOVED.</div></div></div><td>BOT</td><td>BOTTOM</td><td>H</td><td>HIGH</td><td>SCH</td><td>SCHEDULE</td><td></td><td></td><td rowspan="20"><div><div><div>RELOCATE (E) KITCHEN TO CREATE NEW PRIMARY BEDROOM. AN 81.1 S.F. ADDITION IS PROPOSED ON THE BACK OF THE HOUSE TO CREATE A NEW PRIMARY BATHROOM.</div><div>NOTE THAT IN THE DEMOLITION PLANS, AN UNPERMITTED BATHROOM AND CLOSET SHALL BE REMOVED.</div></div></div><td>B.O.</td><td>BOTTOM OF</td><td>H.B.</td><td>HOSE BIB</td><td>S.E.D</td><td>SEE ELECTRICAL</td><td></td><td></td><td rowspan="20"><div><div><div>RELOCATE (E) KITCHEN TO CREATE NEW PRIMARY BEDROOM. AN 81.1 S.F. ADDITION IS PROPOSED ON THE BACK OF THE HOUSE TO CREATE A NEW PRIMARY BATHROOM.</div><div>NOTE THAT IN THE DEMOLITION PLANS, AN UNPERMITTED BATHROOM AND CLOSET SHALL BE REMOVED.</div></div></div><td>BTW</td><td>BETWEEN</td><td>HD</td><td>HOLDDOWN</td><td></td><td>DRAWINGS</td><td></td><td></td><td rowspan="20"><div><div><div>RELOCATE (E) KITCHEN TO CREATE NEW PRIMARY BEDROOM. AN 81.1 S.F. ADDITION IS PROPOSED ON THE BACK OF THE HOUSE TO CREATE A NEW PRIMARY BATHROOM.</div><div>NOTE THAT IN THE DEMOLITION PLANS, AN UNPERMITTED BATHROOM AND CLOSET SHALL BE REMOVED.</div></div></div><td>CAB</td><td>CABINET</td><td>HDWR</td><td>HARDWARE</td><td>SF</td><td>SQUARE FEET</td><td></td><td></td><td rowspan="20"><div><div><div>RELOCATE (E) KITCHEN TO CREATE NEW PRIMARY BEDROOM. AN 81.1 S.F. ADDITION IS PROPOSED ON THE BACK OF THE HOUSE TO CREATE A NEW PRIMARY BATHROOM.</div><div>NOTE THAT IN THE DEMOLITION PLANS, AN UNPERMITTED BATHROOM AND CLOSET SHALL BE REMOVED.</div></div></div><td>CLO</td><td>CLOSET</td><td>HORZ</td><td>HORIZONTAL</td><td>SHLV</td><td>SHELF</td><td></td><td></td><td rowspan="20"><div><div><div>RELOCATE (E) KITCHEN TO CREATE NEW PRIMARY BEDROOM. AN 81.1 S.F. ADDITION IS PROPOSED ON THE BACK OF THE HOUSE TO CREATE A NEW PRIMARY BATHROOM.</div><div>NOTE THAT IN THE DEMOLITION PLANS, AN UNPERMITTED BATHROOM AND CLOSET SHALL BE REMOVED.</div></div></div><td>CLG</td><td>CEILING</td><td>HR</td><td>HOUR</td><td>SHR</td><td>SHOWER</td><td></td><td></td><td rowspan="20"><div><div><div>RELOCATE (E) KITCHEN TO CREATE NEW PRIMARY BEDROOM. AN 81.1 S.F. ADDITION IS PROPOSED ON THE BACK OF THE HOUSE TO CREATE A NEW PRIMARY BATHROOM.</div><div>NOTE THAT IN THE DEMOLITION PLANS, AN UNPERMITTED BATHROOM AND CLOSET SHALL BE REMOVED.</div></div></div><td>COL</td><td>COLUMN</td><td>HT</td><td>HEIGHT</td><td>SHT</td><td>SHEET</td><td></td><td></td><td rowspan="20"><div><div><div>RELOCATE (E) KITCHEN TO CREATE NEW PRIMARY BEDROOM. AN 81.1 S.F. ADDITION IS PROPOSED ON THE BACK OF THE HOUSE TO CREATE A NEW PRIMARY BATHROOM.</div><div>NOTE THAT IN THE DEMOLITION PLANS, AN UNPERMITTED BATHROOM AND CLOSET SHALL BE REMOVED.</div></div></div><td>CONC</td><td>CONCRETE</td><td>HW</td><td>HOT WATER</td><td>SHT MTL</td><td>SHEET METAL</td><td></td><td></td><td rowspan="20"><div><div><div>RELOCATE (E) KITCHEN TO CREATE NEW PRIMARY BEDROOM. AN 81.1 S.F. ADDITION IS PROPOSED ON THE BACK OF THE HOUSE TO CREATE A NEW PRIMARY BATHROOM.</div><div>NOTE THAT IN THE DEMOLITION PLANS, AN UNPERMITTED BATHROOM AND CLOSET SHALL BE REMOVED.</div></div></div><td>CONT</td><td>CONTINUOUS</td><td>IN</td><td>INCHES</td><td>SI</td><td>SQUARE INCHES</td><td></td><td></td><td rowspan="20"><div><div><div>RELOCATE (E) KITCHEN TO CREATE NEW PRIMARY BEDROOM. AN 81.1 S.F. ADDITION IS PROPOSED ON THE BACK OF THE HOUSE TO CREATE A NEW PRIMARY BATHROOM.</div><div>NOTE THAT IN THE DEMOLITION PLANS, AN UNPERMITTED BATHROOM AND CLOSET SHALL BE REMOVED.</div></div></div><td>CLR</td><td>CLEAR</td><td>INCL</td><td>INCLUDING</td><td>SIM</td><td>SIMILAR</td><td></td><td></td><td rowspan="20"><div><div><div>RELOCATE (E) KITCHEN TO CREATE NEW PRIMARY BEDROOM. AN 81.1 S.F. ADDITION IS PROPOSED ON THE BACK OF THE HOUSE TO CREATE A NEW PRIMARY BATHROOM.</div><div>NOTE THAT IN THE DEMOLITION PLANS, AN UNPERMITTED BATHROOM AND CLOSET SHALL BE REMOVED.</div></div></div><td>CAS</td><td>CASEMENT</td><td>L</td><td>LONG</td><td>S.L.D.</td><td>SEE LANDSCAPE</td><td></td><td></td><td rowspan="20"><div><div><div>RELOCATE (E) KITCHEN TO CREATE NEW PRIMARY BEDROOM. AN 81.1 S.F. ADDITION IS PROPOSED ON THE BACK OF THE HOUSE TO CREATE A NEW PRIMARY BATHROOM.</div><div>NOTE THAT IN THE DEMOLITION PLANS, AN UNPERMITTED BATHROOM AND CLOSET SHALL BE REMOVED.</div></div></div><td>CVR</td><td>COVER</td><td>MAX</td><td>MAXIMUM</td><td>DRAWINGS</td><td></td><td></td><td></td><td rowspan="20"><div><div><div>RELOCATE (E) KITCHEN TO CREATE NEW PRIMARY BEDROOM. AN 81.1 S.F. ADDITION IS PROPOSED ON THE BACK OF THE HOUSE TO CREATE A NEW PRIMARY BATHROOM.</div><div>NOTE THAT IN THE DEMOLITION PLANS, AN UNPERMITTED BATHROOM AND CLOSET SHALL BE REMOVED.</div></div></div><td>d</td><td>PENNY</td><td>MECH</td><td>MECHANICAL</td><td>MFR</td><td>MANUFACTURER</td><td></td><td></td><td rowspan="20"><div><div><div>RELOCATE (E) KITCHEN TO CREATE NEW PRIMARY BEDROOM. AN 81.1 S.F. ADDITION IS PROPOSED ON THE BACK OF THE HOUSE TO CREATE A NEW PRIMARY BATHROOM.</div><div>NOTE THAT IN THE DEMOLITION PLANS, AN UNPERMITTED BATHROOM AND CLOSET SHALL BE REMOVED.</div></div></div><td>D</td><td>DEEP</td><td>MIN</td><td>MINIMUM</td><td>S.M.D.</td><td>SEE MECHANICAL</td><td></td><td></td><td rowspan="20"><div><div><div>RELOCATE (E) KITCHEN TO CREATE NEW PRIMARY BEDROOM. AN 81.1 S.F. ADDITION IS PROPOSED ON THE BACK OF THE HOUSE TO CREATE A NEW PRIMARY BATHROOM.</div><div>NOTE THAT IN THE DEMOLITION PLANS, AN UNPERMITTED BATHROOM AND CLOSET SHALL BE REMOVED.</div></div></div><td>DBL</td><td>DOUBLE</td><td>MTL</td><td>METAL</td><td>SQ</td><td>SQUARE</td><td></td><td></td><td rowspan="20"><div><div><div>RELOCATE (E) KITCHEN TO CREATE NEW PRIMARY BEDROOM. AN 81.1 S.F. ADDITION IS PROPOSED ON THE BACK OF THE HOUSE TO CREATE A NEW PRIMARY BATHROOM.</div><div>NOTE THAT IN THE DEMOLITION PLANS, AN UNPERMITTED BATHROOM AND CLOSET SHALL BE REMOVED.</div></div></div><td>DET</td><td>DETAIL</td><td>(N)</td><td>NEW</td><td>STD</td><td>STAINLESS STEEL</td><td></td><td></td><td rowspan="20"><div><div><div>RELOCATE (E) KITCHEN TO CREATE NEW PRIMARY BEDROOM. AN 81.1 S.F. ADDITION IS PROPOSED ON THE BACK OF THE HOUSE TO CREATE A NEW PRIMARY BATHROOM.</div><div>NOTE THAT IN THE DEMOLITION PLANS, AN UNPERMITTED BATHROOM AND CLOSET SHALL BE REMOVED.</div></div></div><td>D.H.</td><td>DOUBLE HUNG</td><td>N.W.</td><td>NOT APPLICABLE</td><td>S.S.D.</td><td>SEE STRUCTURAL</td><td></td><td></td><td rowspan="20"><div><div><div>RELOCATE (E) KITCHEN TO CREATE NEW PRIMARY BEDROOM. AN 81.1 S.F. ADDITION IS PROPOSED ON THE BACK OF THE HOUSE TO CREATE A NEW PRIMARY BATHROOM.</div><div>NOTE THAT IN THE DEMOLITION PLANS, AN UNPERMITTED BATHROOM AND CLOSET SHALL BE REMOVED.</div></div></div><td>DIA</td><td>DIAMETER</td><td>N.I.C</td><td>NOT IN CONTRACT</td><td>DRAWINGS</td><td></td><td></td><td></td><td rowspan="20"><div><div><div>RELOCATE (E) KITCHEN TO CREATE NEW PRIMARY BEDROOM. AN 81.1 S.F. ADDITION IS PROPOSED ON THE BACK OF THE HOUSE TO CREATE A NEW PRIMARY BATHROOM.</div><div>NOTE THAT IN THE DEMOLITION PLANS, AN UNPERMITTED BATHROOM AND CLOSET SHALL BE REMOVED.</div></div></div><td>DIAG</td><td>DIAGONAL</td><td>NO</td><td>NUMBER</td><td>STD</td><td>STANDARD</td><td></td><td></td><td rowspan="20"><div><div><div>RELOCATE (E) KITCHEN TO CREATE NEW PRIMARY BEDROOM. AN 81.1 S.F. ADDITION IS PROPOSED ON THE BACK OF THE HOUSE TO CREATE A NEW PRIMARY BATHROOM.</div><div>NOTE THAT IN THE DEMOLITION PLANS, AN UNPERMITTED BATHROOM AND CLOSET SHALL BE REMOVED.</div></div></div><td>DIM</td><td>DIMENSION</td><td>NTS</td><td>NOT TO SCALE</td><td>S.W.</td><td>SHEAR WALL</td><td></td><td></td><td rowspan="20"><div><div><div>RELOCATE (E) KITCHEN TO CREATE NEW PRIMARY BEDROOM. AN 81.1 S.F. ADDITION IS PROPOSED ON THE BACK OF THE HOUSE TO CREATE A NEW PRIMARY BATHROOM.</div><div>NOTE THAT IN THE DEMOLITION PLANS, AN UNPERMITTED BATHROOM AND CLOSET SHALL BE REMOVED.</div></div></div><td>DN</td><td>DOWN</td><td>OC</td><td>ON CENTER</td><td>T</td><td>TREAD</td><td></td><td></td><td rowspan="20"><div><div><div>RELOCATE (E) KITCHEN TO CREATE NEW PRIMARY BEDROOM. AN 81.1 S.F. ADDITION IS PROPOSED ON THE BACK OF THE HOUSE TO CREATE A NEW PRIMARY BATHROOM.</div><div>NOTE THAT IN THE DEMOLITION PLANS, AN UNPERMITTED BATHROOM AND CLOSET SHALL BE REMOVED.</div></div></div><td>DS</td><td>DOWNSPOUT</td><td>OPG</td><td>OPENING</td><td>T.B.</td><td>TOP &amp; BOTTOM</td><td></td><td></td><td rowspan="20"><div><div><div>RELOCATE (E) KITCHEN TO CREATE NEW PRIMARY BEDROOM. AN 81.1 S.F. ADDITION IS PROPOSED ON THE BACK OF THE HOUSE TO CREATE A NEW PRIMARY BATHROOM.</div><div>NOTE THAT IN THE DEMOLITION PLANS, AN UNPERMITTED BATHROOM AND CLOSET SHALL BE REMOVED.</div></div></div><td>DW</td><td>DISHWASHER</td><td>OPP</td><td>OPPOSITE</td><td>T&amp;G</td><td>TONGUE &amp; GROOVE</td><td></td><td></td><td rowspan="20"><div><div><div>RELOCATE (E) KITCHEN TO CREATE NEW PRIMARY BEDROOM. AN 81.1 S.F. ADDITION IS PROPOSED ON THE BACK OF THE HOUSE TO CREATE A NEW PRIMARY BATHROOM.</div><div>NOTE THAT IN THE DEMOLITION PLANS, AN UNPERMITTED BATHROOM AND CLOSET SHALL BE REMOVED.</div></div></div><td>(E)</td><td>EXISTING</td><td>PC</td><td>PIECE</td><td>T.B.</td><td>TOWEL BAR</td><td></td><td></td><td rowspan="20"><div><div><div>RELOCATE (E) KITCHEN TO CREATE NEW PRIMARY BEDROOM. AN 81.1 S.F. ADDITION IS PROPOSED ON THE BACK OF THE HOUSE TO CREATE A NEW PRIMARY BATHROOM.</div><div>NOTE THAT IN THE DEMOLITION PLANS, AN UNPERMITTED BATHROOM AND CLOSET SHALL BE REMOVED.</div></div></div><td>ELEC</td><td>ELECTRICAL</td><td>PERF</td><td>PERFORATED</td><td>T.O.</td><td>TOP OF</td><td></td><td></td><td rowspan="20"><div><div><div>RELOCATE (E) KITCHEN TO CREATE NEW PRIMARY BEDROOM. AN 81.1 S.F. ADDITION IS PROPOSED ON THE BACK OF THE HOUSE TO CREATE A NEW PRIMARY BATHROOM.</div><div>NOTE THAT IN THE DEMOLITION PLANS, AN UNPERMITTED BATHROOM AND CLOSET SHALL BE REMOVED.</div></div></div><td>ELEV</td><td>ELEVATION</td><td></td><td></td><td></td><td></td><td></td><td></td><td rowspan="20"><div><div><div>RELOCATE (E) KITCHEN TO CREATE NEW PRIMARY BEDROOM. AN 81.1 S.F. ADDITION IS PROPOSED ON THE BACK OF THE HOUSE TO CREATE A NEW PRIMARY BATHROOM.</div><div>NOTE THAT IN THE DEMOLITION PLANS, AN UNPERMITTED BATHROOM AND CLOSET SHALL BE REMOVED.</div></div></div><div><div><div>RELOCATE (E) KITCHEN TO CREATE NEW PRIMARY BEDROOM. AN 81.1 S.F. ADDITION IS PROPOSED ON THE BACK OF THE HOUSE TO CREATE A NEW PRIMARY BATHROOM.</div><div></div></div></div></td></td></td></td></td></td></td></td></td></td></td></td></td></td></td></td></td></td></td></td></td></td></td></td></td></td></td> | BLKG   | BLOCKING | GYP  | GYPSUM | S.A.D    | SEE ARCHITECTURAL |  |   | <div><div><div>RELOCATE (E) KITCHEN TO CREATE NEW PRIMARY BEDROOM. AN 81.1 S.F. ADDITION IS PROPOSED ON THE BACK OF THE HOUSE TO CREATE A NEW PRIMARY BATHROOM.</div><div>NOTE THAT IN THE DEMOLITION PLANS, AN UNPERMITTED BATHROOM AND CLOSET SHALL BE REMOVED.</div></div></div> <td>BOT</td> <td>BOTTOM</td> <td>H</td> <td>HIGH</td> <td>SCH</td> <td>SCHEDULE</td> <td></td> <td></td> <td rowspan="20"><div><div><div>RELOCATE (E) KITCHEN TO CREATE NEW PRIMARY BEDROOM. AN 81.1 S.F. ADDITION IS PROPOSED ON THE BACK OF THE HOUSE TO CREATE A NEW PRIMARY BATHROOM.</div><div>NOTE THAT IN THE DEMOLITION PLANS, AN UNPERMITTED BATHROOM AND CLOSET SHALL BE REMOVED.</div></div></div><td>B.O.</td><td>BOTTOM OF</td><td>H.B.</td><td>HOSE BIB</td><td>S.E.D</td><td>SEE ELECTRICAL</td><td></td><td></td><td rowspan="20"><div><div><div>RELOCATE (E) KITCHEN TO CREATE NEW PRIMARY BEDROOM. AN 81.1 S.F. ADDITION IS PROPOSED ON THE BACK OF THE HOUSE TO CREATE A NEW PRIMARY BATHROOM.</div><div>NOTE THAT IN THE DEMOLITION PLANS, AN UNPERMITTED BATHROOM AND CLOSET SHALL BE REMOVED.</div></div></div><td>BTW</td><td>BETWEEN</td><td>HD</td><td>HOLDDOWN</td><td></td><td>DRAWINGS</td><td></td><td></td><td rowspan="20"><div><div><div>RELOCATE (E) KITCHEN TO CREATE NEW PRIMARY BEDROOM. AN 81.1 S.F. ADDITION IS PROPOSED ON THE BACK OF THE HOUSE TO CREATE A NEW PRIMARY BATHROOM.</div><div>NOTE THAT IN THE DEMOLITION PLANS, AN UNPERMITTED BATHROOM AND CLOSET SHALL BE REMOVED.</div></div></div><td>CAB</td><td>CABINET</td><td>HDWR</td><td>HARDWARE</td><td>SF</td><td>SQUARE FEET</td><td></td><td></td><td rowspan="20"><div><div><div>RELOCATE (E) KITCHEN TO CREATE NEW PRIMARY BEDROOM. AN 81.1 S.F. ADDITION IS PROPOSED ON THE BACK OF THE HOUSE TO CREATE A NEW PRIMARY BATHROOM.</div><div>NOTE THAT IN THE DEMOLITION PLANS, AN UNPERMITTED BATHROOM AND CLOSET SHALL BE REMOVED.</div></div></div><td>CLO</td><td>CLOSET</td><td>HORZ</td><td>HORIZONTAL</td><td>SHLV</td><td>SHELF</td><td></td><td></td><td rowspan="20"><div><div><div>RELOCATE (E) KITCHEN TO CREATE NEW PRIMARY BEDROOM. AN 81.1 S.F. ADDITION IS PROPOSED ON THE BACK OF THE HOUSE TO CREATE A NEW PRIMARY BATHROOM.</div><div>NOTE THAT IN THE DEMOLITION PLANS, AN UNPERMITTED BATHROOM AND CLOSET SHALL BE REMOVED.</div></div></div><td>CLG</td><td>CEILING</td><td>HR</td><td>HOUR</td><td>SHR</td><td>SHOWER</td><td></td><td></td><td rowspan="20"><div><div><div>RELOCATE (E) KITCHEN TO CREATE NEW PRIMARY BEDROOM. AN 81.1 S.F. ADDITION IS PROPOSED ON THE BACK OF THE HOUSE TO CREATE A NEW PRIMARY BATHROOM.</div><div>NOTE THAT IN THE DEMOLITION PLANS, AN UNPERMITTED BATHROOM AND CLOSET SHALL BE REMOVED.</div></div></div><td>COL</td><td>COLUMN</td><td>HT</td><td>HEIGHT</td><td>SHT</td><td>SHEET</td><td></td><td></td><td rowspan="20"><div><div><div>RELOCATE (E) KITCHEN TO CREATE NEW PRIMARY BEDROOM. AN 81.1 S.F. ADDITION IS PROPOSED ON THE BACK OF THE HOUSE TO CREATE A NEW PRIMARY BATHROOM.</div><div>NOTE THAT IN THE DEMOLITION PLANS, AN UNPERMITTED BATHROOM AND CLOSET SHALL BE REMOVED.</div></div></div><td>CONC</td><td>CONCRETE</td><td>HW</td><td>HOT WATER</td><td>SHT MTL</td><td>SHEET METAL</td><td></td><td></td><td rowspan="20"><div><div><div>RELOCATE (E) KITCHEN TO CREATE NEW PRIMARY BEDROOM. AN 81.1 S.F. ADDITION IS PROPOSED ON THE BACK OF THE HOUSE TO CREATE A NEW PRIMARY BATHROOM.</div><div>NOTE THAT IN THE DEMOLITION PLANS, AN UNPERMITTED BATHROOM AND CLOSET SHALL BE REMOVED.</div></div></div><td>CONT</td><td>CONTINUOUS</td><td>IN</td><td>INCHES</td><td>SI</td><td>SQUARE INCHES</td><td></td><td></td><td rowspan="20"><div><div><div>RELOCATE (E) KITCHEN TO CREATE NEW PRIMARY BEDROOM. AN 81.1 S.F. ADDITION IS PROPOSED ON THE BACK OF THE HOUSE TO CREATE A NEW PRIMARY BATHROOM.</div><div>NOTE THAT IN THE DEMOLITION PLANS, AN UNPERMITTED BATHROOM AND CLOSET SHALL BE REMOVED.</div></div></div><td>CLR</td><td>CLEAR</td><td>INCL</td><td>INCLUDING</td><td>SIM</td><td>SIMILAR</td><td></td><td></td><td rowspan="20"><div><div><div>RELOCATE (E) KITCHEN TO CREATE NEW PRIMARY BEDROOM. AN 81.1 S.F. ADDITION IS PROPOSED ON THE BACK OF THE HOUSE TO CREATE A NEW PRIMARY BATHROOM.</div><div>NOTE THAT IN THE DEMOLITION PLANS, AN UNPERMITTED BATHROOM AND CLOSET SHALL BE REMOVED.</div></div></div><td>CAS</td><td>CASEMENT</td><td>L</td><td>LONG</td><td>S.L.D.</td><td>SEE LANDSCAPE</td><td></td><td></td><td rowspan="20"><div><div><div>RELOCATE (E) KITCHEN TO CREATE NEW PRIMARY BEDROOM. AN 81.1 S.F. ADDITION IS PROPOSED ON THE BACK OF THE HOUSE TO CREATE A NEW PRIMARY BATHROOM.</div><div>NOTE THAT IN THE DEMOLITION PLANS, AN UNPERMITTED BATHROOM AND CLOSET SHALL BE REMOVED.</div></div></div><td>CVR</td><td>COVER</td><td>MAX</td><td>MAXIMUM</td><td>DRAWINGS</td><td></td><td></td><td></td><td rowspan="20"><div><div><div>RELOCATE (E) KITCHEN TO CREATE NEW PRIMARY BEDROOM. AN 81.1 S.F. ADDITION IS PROPOSED ON THE BACK OF THE HOUSE TO CREATE A NEW PRIMARY BATHROOM.</div><div>NOTE THAT IN THE DEMOLITION PLANS, AN UNPERMITTED BATHROOM AND CLOSET SHALL BE REMOVED.</div></div></div><td>d</td><td>PENNY</td><td>MECH</td><td>MECHANICAL</td><td>MFR</td><td>MANUFACTURER</td><td></td><td></td><td rowspan="20"><div><div><div>RELOCATE (E) KITCHEN TO CREATE NEW PRIMARY BEDROOM. AN 81.1 S.F. ADDITION IS PROPOSED ON THE BACK OF THE HOUSE TO CREATE A NEW PRIMARY BATHROOM.</div><div>NOTE THAT IN THE DEMOLITION PLANS, AN UNPERMITTED BATHROOM AND CLOSET SHALL BE REMOVED.</div></div></div><td>D</td><td>DEEP</td><td>MIN</td><td>MINIMUM</td><td>S.M.D.</td><td>SEE MECHANICAL</td><td></td><td></td><td rowspan="20"><div><div><div>RELOCATE (E) KITCHEN TO CREATE NEW PRIMARY BEDROOM. AN 81.1 S.F. ADDITION IS PROPOSED ON THE BACK OF THE HOUSE TO CREATE A NEW PRIMARY BATHROOM.</div><div>NOTE THAT IN THE DEMOLITION PLANS, AN UNPERMITTED BATHROOM AND CLOSET SHALL BE REMOVED.</div></div></div><td>DBL</td><td>DOUBLE</td><td>MTL</td><td>METAL</td><td>SQ</td><td>SQUARE</td><td></td><td></td><td rowspan="20"><div><div><div>RELOCATE (E) KITCHEN TO CREATE NEW PRIMARY BEDROOM. AN 81.1 S.F. ADDITION IS PROPOSED ON THE BACK OF THE HOUSE TO CREATE A NEW PRIMARY BATHROOM.</div><div>NOTE THAT IN THE DEMOLITION PLANS, AN UNPERMITTED BATHROOM AND CLOSET SHALL BE REMOVED.</div></div></div><td>DET</td><td>DETAIL</td><td>(N)</td><td>NEW</td><td>STD</td><td>STAINLESS STEEL</td><td></td><td></td><td rowspan="20"><div><div><div>RELOCATE (E) KITCHEN TO CREATE NEW PRIMARY BEDROOM. AN 81.1 S.F. ADDITION IS PROPOSED ON THE BACK OF THE HOUSE TO CREATE A NEW PRIMARY BATHROOM.</div><div>NOTE THAT IN THE DEMOLITION PLANS, AN UNPERMITTED BATHROOM AND CLOSET SHALL BE REMOVED.</div></div></div><td>D.H.</td><td>DOUBLE HUNG</td><td>N.W.</td><td>NOT APPLICABLE</td><td>S.S.D.</td><td>SEE STRUCTURAL</td><td></td><td></td><td rowspan="20"><div><div><div>RELOCATE (E) KITCHEN TO CREATE NEW PRIMARY BEDROOM. AN 81.1 S.F. ADDITION IS PROPOSED ON THE BACK OF THE HOUSE TO CREATE A NEW PRIMARY BATHROOM.</div><div>NOTE THAT IN THE DEMOLITION PLANS, AN UNPERMITTED BATHROOM AND CLOSET SHALL BE REMOVED.</div></div></div><td>DIA</td><td>DIAMETER</td><td>N.I.C</td><td>NOT IN CONTRACT</td><td>DRAWINGS</td><td></td><td></td><td></td><td rowspan="20"><div><div><div>RELOCATE (E) KITCHEN TO CREATE NEW PRIMARY BEDROOM. AN 81.1 S.F. ADDITION IS PROPOSED ON THE BACK OF THE HOUSE TO CREATE A NEW PRIMARY BATHROOM.</div><div>NOTE THAT IN THE DEMOLITION PLANS, AN UNPERMITTED BATHROOM AND CLOSET SHALL BE REMOVED.</div></div></div><td>DIAG</td><td>DIAGONAL</td><td>NO</td><td>NUMBER</td><td>STD</td><td>STANDARD</td><td></td><td></td><td rowspan="20"><div><div><div>RELOCATE (E) KITCHEN TO CREATE NEW PRIMARY BEDROOM. AN 81.1 S.F. ADDITION IS PROPOSED ON THE BACK OF THE HOUSE TO CREATE A NEW PRIMARY BATHROOM.</div><div>NOTE THAT IN THE DEMOLITION PLANS, AN UNPERMITTED BATHROOM AND CLOSET SHALL BE REMOVED.</div></div></div><td>DIM</td><td>DIMENSION</td><td>NTS</td><td>NOT TO SCALE</td><td>S.W.</td><td>SHEAR WALL</td><td></td><td></td><td rowspan="20"><div><div><div>RELOCATE (E) KITCHEN TO CREATE NEW PRIMARY BEDROOM. AN 81.1 S.F. ADDITION IS PROPOSED ON THE BACK OF THE HOUSE TO CREATE A NEW PRIMARY BATHROOM.</div><div>NOTE THAT IN THE DEMOLITION PLANS, AN UNPERMITTED BATHROOM AND CLOSET SHALL BE REMOVED.</div></div></div><td>DN</td><td>DOWN</td><td>OC</td><td>ON CENTER</td><td>T</td><td>TREAD</td><td></td><td></td><td rowspan="20"><div><div><div>RELOCATE (E) KITCHEN TO CREATE NEW PRIMARY BEDROOM. AN 81.1 S.F. ADDITION IS PROPOSED ON THE BACK OF THE HOUSE TO CREATE A NEW PRIMARY BATHROOM.</div><div>NOTE THAT IN THE DEMOLITION PLANS, AN UNPERMITTED BATHROOM AND CLOSET SHALL BE REMOVED.</div></div></div><td>DS</td><td>DOWNSPOUT</td><td>OPG</td><td>OPENING</td><td>T.B.</td><td>TOP &amp; BOTTOM</td><td></td><td></td><td rowspan="20"><div><div><div>RELOCATE (E) KITCHEN TO CREATE NEW PRIMARY BEDROOM. AN 81.1 S.F. ADDITION IS PROPOSED ON THE BACK OF THE HOUSE TO CREATE A NEW PRIMARY BATHROOM.</div><div>NOTE THAT IN THE DEMOLITION PLANS, AN UNPERMITTED BATHROOM AND CLOSET SHALL BE REMOVED.</div></div></div><td>DW</td><td>DISHWASHER</td><td>OPP</td><td>OPPOSITE</td><td>T&amp;G</td><td>TONGUE &amp; GROOVE</td><td></td><td></td><td rowspan="20"><div><div><div>RELOCATE (E) KITCHEN TO CREATE NEW PRIMARY BEDROOM. AN 81.1 S.F. ADDITION IS PROPOSED ON THE BACK OF THE HOUSE TO CREATE A NEW PRIMARY BATHROOM.</div><div>NOTE THAT IN THE DEMOLITION PLANS, AN UNPERMITTED BATHROOM AND CLOSET SHALL BE REMOVED.</div></div></div><td>(E)</td><td>EXISTING</td><td>PC</td><td>PIECE</td><td>T.B.</td><td>TOWEL BAR</td><td></td><td></td><td rowspan="20"><div><div><div>RELOCATE (E) KITCHEN TO CREATE NEW PRIMARY BEDROOM. AN 81.1 S.F. ADDITION IS PROPOSED ON THE BACK OF THE HOUSE TO CREATE A NEW PRIMARY BATHROOM.</div><div>NOTE THAT IN THE DEMOLITION PLANS, AN UNPERMITTED BATHROOM AND CLOSET SHALL BE REMOVED.</div></div></div><td>ELEC</td><td>ELECTRICAL</td><td>PERF</td><td>PERFORATED</td><td>T.O.</td><td>TOP OF</td><td></td><td></td><td rowspan="20"><div><div><div>RELOCATE (E) KITCHEN TO CREATE NEW PRIMARY BEDROOM. AN 81.1 S.F. ADDITION IS PROPOSED ON THE BACK OF THE HOUSE TO CREATE A NEW PRIMARY BATHROOM.</div><div>NOTE THAT IN THE DEMOLITION PLANS, AN UNPERMITTED BATHROOM AND CLOSET SHALL BE REMOVED.</div></div></div><td>ELEV</td><td>ELEVATION</td><td></td><td></td><td></td><td></td><td></td><td></td><td rowspan="20"><div><div><div>RELOCATE (E) KITCHEN TO CREATE NEW PRIMARY BEDROOM. AN 81.1 S.F. ADDITION IS PROPOSED ON THE BACK OF THE HOUSE TO CREATE A NEW PRIMARY BATHROOM.</div><div>NOTE THAT IN THE DEMOLITION PLANS, AN UNPERMITTED BATHROOM AND CLOSET SHALL BE REMOVED.</div></div></div><div><div><div>RELOCATE (E) KITCHEN TO CREATE NEW PRIMARY BEDROOM. AN 81.1 S.F. ADDITION IS PROPOSED ON THE BACK OF THE HOUSE TO CREATE A NEW PRIMARY BATHROOM.</div><div></div></div></div></td></td></td></td></td></td></td></td></td></td></td></td></td></td></td></td></td></td></td></td></td></td></td></td></td></td> | BOT  | BOTTOM    | H    | HIGH     | SCH   | SCHEDULE       |  |  | <div><div><div>RELOCATE (E) KITCHEN TO CREATE NEW PRIMARY BEDROOM. AN 81.1 S.F. ADDITION IS PROPOSED ON THE BACK OF THE HOUSE TO CREATE A NEW PRIMARY BATHROOM.</div><div>NOTE THAT IN THE DEMOLITION PLANS, AN UNPERMITTED BATHROOM AND CLOSET SHALL BE REMOVED.</div></div></div> <td>B.O.</td> <td>BOTTOM OF</td> <td>H.B.</td> <td>HOSE BIB</td> <td>S.E.D</td> <td>SEE ELECTRICAL</td> <td></td> <td></td> <td rowspan="20"><div><div><div>RELOCATE (E) KITCHEN TO CREATE NEW PRIMARY BEDROOM. AN 81.1 S.F. ADDITION IS PROPOSED ON THE BACK OF THE HOUSE TO CREATE A NEW PRIMARY BATHROOM.</div><div>NOTE THAT IN THE DEMOLITION PLANS, AN UNPERMITTED BATHROOM AND CLOSET SHALL BE REMOVED.</div></div></div><td>BTW</td><td>BETWEEN</td><td>HD</td><td>HOLDDOWN</td><td></td><td>DRAWINGS</td><td></td><td></td><td rowspan="20"><div><div><div>RELOCATE (E) KITCHEN TO CREATE NEW PRIMARY BEDROOM. AN 81.1 S.F. ADDITION IS PROPOSED ON THE BACK OF THE HOUSE TO CREATE A NEW PRIMARY BATHROOM.</div><div>NOTE THAT IN THE DEMOLITION PLANS, AN UNPERMITTED BATHROOM AND CLOSET SHALL BE REMOVED.</div></div></div><td>CAB</td><td>CABINET</td><td>HDWR</td><td>HARDWARE</td><td>SF</td><td>SQUARE FEET</td><td></td><td></td><td rowspan="20"><div><div><div>RELOCATE (E) KITCHEN TO CREATE NEW PRIMARY BEDROOM. AN 81.1 S.F. ADDITION IS PROPOSED ON THE BACK OF THE HOUSE TO CREATE A NEW PRIMARY BATHROOM.</div><div>NOTE THAT IN THE DEMOLITION PLANS, AN UNPERMITTED BATHROOM AND CLOSET SHALL BE REMOVED.</div></div></div><td>CLO</td><td>CLOSET</td><td>HORZ</td><td>HORIZONTAL</td><td>SHLV</td><td>SHELF</td><td></td><td></td><td rowspan="20"><div><div><div>RELOCATE (E) KITCHEN TO CREATE NEW PRIMARY BEDROOM. AN 81.1 S.F. ADDITION IS PROPOSED ON THE BACK OF THE HOUSE TO CREATE A NEW PRIMARY BATHROOM.</div><div>NOTE THAT IN THE DEMOLITION PLANS, AN UNPERMITTED BATHROOM AND CLOSET SHALL BE REMOVED.</div></div></div><td>CLG</td><td>CEILING</td><td>HR</td><td>HOUR</td><td>SHR</td><td>SHOWER</td><td></td><td></td><td rowspan="20"><div><div><div>RELOCATE (E) KITCHEN TO CREATE NEW PRIMARY BEDROOM. AN 81.1 S.F. ADDITION IS PROPOSED ON THE BACK OF THE HOUSE TO CREATE A NEW PRIMARY BATHROOM.</div><div>NOTE THAT IN THE DEMOLITION PLANS, AN UNPERMITTED BATHROOM AND CLOSET SHALL BE REMOVED.</div></div></div><td>COL</td><td>COLUMN</td><td>HT</td><td>HEIGHT</td><td>SHT</td><td>SHEET</td><td></td><td></td><td rowspan="20"><div><div><div>RELOCATE (E) KITCHEN TO CREATE NEW PRIMARY BEDROOM. AN 81.1 S.F. ADDITION IS PROPOSED ON THE BACK OF THE HOUSE TO CREATE A NEW PRIMARY BATHROOM.</div><div>NOTE THAT IN THE DEMOLITION PLANS, AN UNPERMITTED BATHROOM AND CLOSET SHALL BE REMOVED.</div></div></div><td>CONC</td><td>CONCRETE</td><td>HW</td><td>HOT WATER</td><td>SHT MTL</td><td>SHEET METAL</td><td></td><td></td><td rowspan="20"><div><div><div>RELOCATE (E) KITCHEN TO CREATE NEW PRIMARY BEDROOM. AN 81.1 S.F. ADDITION IS PROPOSED ON THE BACK OF THE HOUSE TO CREATE A NEW PRIMARY BATHROOM.</div><div>NOTE THAT IN THE DEMOLITION PLANS, AN UNPERMITTED BATHROOM AND CLOSET SHALL BE REMOVED.</div></div></div><td>CONT</td><td>CONTINUOUS</td><td>IN</td><td>INCHES</td><td>SI</td><td>SQUARE INCHES</td><td></td><td></td><td rowspan="20"><div><div><div>RELOCATE (E) KITCHEN TO CREATE NEW PRIMARY BEDROOM. AN 81.1 S.F. ADDITION IS PROPOSED ON THE BACK OF THE HOUSE TO CREATE A NEW PRIMARY BATHROOM.</div><div>NOTE THAT IN THE DEMOLITION PLANS, AN UNPERMITTED BATHROOM AND CLOSET SHALL BE REMOVED.</div></div></div><td>CLR</td><td>CLEAR</td><td>INCL</td><td>INCLUDING</td><td>SIM</td><td>SIMILAR</td><td></td><td></td><td rowspan="20"><div><div><div>RELOCATE (E) KITCHEN TO CREATE NEW PRIMARY BEDROOM. AN 81.1 S.F. ADDITION IS PROPOSED ON THE BACK OF THE HOUSE TO CREATE A NEW PRIMARY BATHROOM.</div><div>NOTE THAT IN THE DEMOLITION PLANS, AN UNPERMITTED BATHROOM AND CLOSET SHALL BE REMOVED.</div></div></div><td>CAS</td><td>CASEMENT</td><td>L</td><td>LONG</td><td>S.L.D.</td><td>SEE LANDSCAPE</td><td></td><td></td><td rowspan="20"><div><div><div>RELOCATE (E) KITCHEN TO CREATE NEW PRIMARY BEDROOM. AN 81.1 S.F. ADDITION IS PROPOSED ON THE BACK OF THE HOUSE TO CREATE A NEW PRIMARY BATHROOM.</div><div>NOTE THAT IN THE DEMOLITION PLANS, AN UNPERMITTED BATHROOM AND CLOSET SHALL BE REMOVED.</div></div></div><td>CVR</td><td>COVER</td><td>MAX</td><td>MAXIMUM</td><td>DRAWINGS</td><td></td><td></td><td></td><td rowspan="20"><div><div><div>RELOCATE (E) KITCHEN TO CREATE NEW PRIMARY BEDROOM. AN 81.1 S.F. ADDITION IS PROPOSED ON THE BACK OF THE HOUSE TO CREATE A NEW PRIMARY BATHROOM.</div><div>NOTE THAT IN THE DEMOLITION PLANS, AN UNPERMITTED BATHROOM AND CLOSET SHALL BE REMOVED.</div></div></div><td>d</td><td>PENNY</td><td>MECH</td><td>MECHANICAL</td><td>MFR</td><td>MANUFACTURER</td><td></td><td></td><td rowspan="20"><div><div><div>RELOCATE (E) KITCHEN TO CREATE NEW PRIMARY BEDROOM. AN 81.1 S.F. ADDITION IS PROPOSED ON THE BACK OF THE HOUSE TO CREATE A NEW PRIMARY BATHROOM.</div><div>NOTE THAT IN THE DEMOLITION PLANS, AN UNPERMITTED BATHROOM AND CLOSET SHALL BE REMOVED.</div></div></div><td>D</td><td>DEEP</td><td>MIN</td><td>MINIMUM</td><td>S.M.D.</td><td>SEE MECHANICAL</td><td></td><td></td><td rowspan="20"><div><div><div>RELOCATE (E) KITCHEN TO CREATE NEW PRIMARY BEDROOM. AN 81.1 S.F. ADDITION IS PROPOSED ON THE BACK OF THE HOUSE TO CREATE A NEW PRIMARY BATHROOM.</div><div>NOTE THAT IN THE DEMOLITION PLANS, AN UNPERMITTED BATHROOM AND CLOSET SHALL BE REMOVED.</div></div></div><td>DBL</td><td>DOUBLE</td><td>MTL</td><td>METAL</td><td>SQ</td><td>SQUARE</td><td></td><td></td><td rowspan="20"><div><div><div>RELOCATE (E) KITCHEN TO CREATE NEW PRIMARY BEDROOM. AN 81.1 S.F. ADDITION IS PROPOSED ON THE BACK OF THE HOUSE TO CREATE A NEW PRIMARY BATHROOM.</div><div>NOTE THAT IN THE DEMOLITION PLANS, AN UNPERMITTED BATHROOM AND CLOSET SHALL BE REMOVED.</div></div></div><td>DET</td><td>DETAIL</td><td>(N)</td><td>NEW</td><td>STD</td><td>STAINLESS STEEL</td><td></td><td></td><td rowspan="20"><div><div><div>RELOCATE (E) KITCHEN TO CREATE NEW PRIMARY BEDROOM. AN 81.1 S.F. ADDITION IS PROPOSED ON THE BACK OF THE HOUSE TO CREATE A NEW PRIMARY BATHROOM.</div><div>NOTE THAT IN THE DEMOLITION PLANS, AN UNPERMITTED BATHROOM AND CLOSET SHALL BE REMOVED.</div></div></div><td>D.H.</td><td>DOUBLE HUNG</td><td>N.W.</td><td>NOT APPLICABLE</td><td>S.S.D.</td><td>SEE STRUCTURAL</td><td></td><td></td><td rowspan="20"><div><div><div>RELOCATE (E) KITCHEN TO CREATE NEW PRIMARY BEDROOM. AN 81.1 S.F. ADDITION IS PROPOSED ON THE BACK OF THE HOUSE TO CREATE A NEW PRIMARY BATHROOM.</div><div>NOTE THAT IN THE DEMOLITION PLANS, AN UNPERMITTED BATHROOM AND CLOSET SHALL BE REMOVED.</div></div></div><td>DIA</td><td>DIAMETER</td><td>N.I.C</td><td>NOT IN CONTRACT</td><td>DRAWINGS</td><td></td><td></td><td></td><td rowspan="20"><div><div><div>RELOCATE (E) KITCHEN TO CREATE NEW PRIMARY BEDROOM. AN 81.1 S.F. ADDITION IS PROPOSED ON THE BACK OF THE HOUSE TO CREATE A NEW PRIMARY BATHROOM.</div><div>NOTE THAT IN THE DEMOLITION PLANS, AN UNPERMITTED BATHROOM AND CLOSET SHALL BE REMOVED.</div></div></div><td>DIAG</td><td>DIAGONAL</td><td>NO</td><td>NUMBER</td><td>STD</td><td>STANDARD</td><td></td><td></td><td rowspan="20"><div><div><div>RELOCATE (E) KITCHEN TO CREATE NEW PRIMARY BEDROOM. AN 81.1 S.F. ADDITION IS PROPOSED ON THE BACK OF THE HOUSE TO CREATE A NEW PRIMARY BATHROOM.</div><div>NOTE THAT IN THE DEMOLITION PLANS, AN UNPERMITTED BATHROOM AND CLOSET SHALL BE REMOVED.</div></div></div><td>DIM</td><td>DIMENSION</td><td>NTS</td><td>NOT TO SCALE</td><td>S.W.</td><td>SHEAR WALL</td><td></td><td></td><td rowspan="20"><div><div><div>RELOCATE (E) KITCHEN TO CREATE NEW PRIMARY BEDROOM. AN 81.1 S.F. ADDITION IS PROPOSED ON THE BACK OF THE HOUSE TO CREATE A NEW PRIMARY BATHROOM.</div><div>NOTE THAT IN THE DEMOLITION PLANS, AN UNPERMITTED BATHROOM AND CLOSET SHALL BE REMOVED.</div></div></div><td>DN</td><td>DOWN</td><td>OC</td><td>ON CENTER</td><td>T</td><td>TREAD</td><td></td><td></td><td rowspan="20"><div><div><div>RELOCATE (E) KITCHEN TO CREATE NEW PRIMARY BEDROOM. AN 81.1 S.F. ADDITION IS PROPOSED ON THE BACK OF THE HOUSE TO CREATE A NEW PRIMARY BATHROOM.</div><div>NOTE THAT IN THE DEMOLITION PLANS, AN UNPERMITTED BATHROOM AND CLOSET SHALL BE REMOVED.</div></div></div><td>DS</td><td>DOWNSPOUT</td><td>OPG</td><td>OPENING</td><td>T.B.</td><td>TOP &amp; BOTTOM</td><td></td><td></td><td rowspan="20"><div><div><div>RELOCATE (E) KITCHEN TO CREATE NEW PRIMARY BEDROOM. AN 81.1 S.F. ADDITION IS PROPOSED ON THE BACK OF THE HOUSE TO CREATE A NEW PRIMARY BATHROOM.</div><div>NOTE THAT IN THE DEMOLITION PLANS, AN UNPERMITTED BATHROOM AND CLOSET SHALL BE REMOVED.</div></div></div><td>DW</td><td>DISHWASHER</td><td>OPP</td><td>OPPOSITE</td><td>T&amp;G</td><td>TONGUE &amp; GROOVE</td><td></td><td></td><td rowspan="20"><div><div><div>RELOCATE (E) KITCHEN TO CREATE NEW PRIMARY BEDROOM. AN 81.1 S.F. ADDITION IS PROPOSED ON THE BACK OF THE HOUSE TO CREATE A NEW PRIMARY BATHROOM.</div><div>NOTE THAT IN THE DEMOLITION PLANS, AN UNPERMITTED BATHROOM AND CLOSET SHALL BE REMOVED.</div></div></div><td>(E)</td><td>EXISTING</td><td>PC</td><td>PIECE</td><td>T.B.</td><td>TOWEL BAR</td><td></td><td></td><td rowspan="20"><div><div><div>RELOCATE (E) KITCHEN TO CREATE NEW PRIMARY BEDROOM. AN 81.1 S.F. ADDITION IS PROPOSED ON THE BACK OF THE HOUSE TO CREATE A NEW PRIMARY BATHROOM.</div><div>NOTE THAT IN THE DEMOLITION PLANS, AN UNPERMITTED BATHROOM AND CLOSET SHALL BE REMOVED.</div></div></div><td>ELEC</td><td>ELECTRICAL</td><td>PERF</td><td>PERFORATED</td><td>T.O.</td><td>TOP OF</td><td></td><td></td><td rowspan="20"><div><div><div>RELOCATE (E) KITCHEN TO CREATE NEW PRIMARY BEDROOM. AN 81.1 S.F. ADDITION IS PROPOSED ON THE BACK OF THE HOUSE TO CREATE A NEW PRIMARY BATHROOM.</div><div>NOTE THAT IN THE DEMOLITION PLANS, AN UNPERMITTED BATHROOM AND CLOSET SHALL BE REMOVED.</div></div></div><td>ELEV</td><td>ELEVATION</td><td></td><td></td><td></td><td></td><td></td><td></td><td rowspan="20"><div><div><div>RELOCATE (E) KITCHEN TO CREATE NEW PRIMARY BEDROOM. AN 81.1 S.F. ADDITION IS PROPOSED ON THE BACK OF THE HOUSE TO CREATE A NEW PRIMARY BATHROOM.</div><div>NOTE THAT IN THE DEMOLITION PLANS, AN UNPERMITTED BATHROOM AND CLOSET SHALL BE REMOVED.</div></div></div><div><div><div>RELOCATE (E) KITCHEN TO CREATE NEW PRIMARY BEDROOM. AN 81.1 S.F. ADDITION IS PROPOSED ON THE BACK OF THE HOUSE TO CREATE A NEW PRIMARY BATHROOM.</div><div></div></div></div></td></td></td></td></td></td></td></td></td></td></td></td></td></td></td></td></td></td></td></td></td></td></td></td></td> | B.O.   | BOTTOM OF | H.B.    | HOSE BIB | S.E.D    | SEE ELECTRICAL |          |  | <div><div><div>RELOCATE (E) KITCHEN TO CREATE NEW PRIMARY BEDROOM. AN 81.1 S.F. ADDITION IS PROPOSED ON THE BACK OF THE HOUSE TO CREATE A NEW PRIMARY BATHROOM.</div><div>NOTE THAT IN THE DEMOLITION PLANS, AN UNPERMITTED BATHROOM AND CLOSET SHALL BE REMOVED.</div></div></div> <td>BTW</td> <td>BETWEEN</td> <td>HD</td> <td>HOLDDOWN</td> <td></td> <td>DRAWINGS</td> <td></td> <td></td> <td rowspan="20"><div><div><div>RELOCATE (E) KITCHEN TO CREATE NEW PRIMARY BEDROOM. AN 81.1 S.F. ADDITION IS PROPOSED ON THE BACK OF THE HOUSE TO CREATE A NEW PRIMARY BATHROOM.</div><div>NOTE THAT IN THE DEMOLITION PLANS, AN UNPERMITTED BATHROOM AND CLOSET SHALL BE REMOVED.</div></div></div><td>CAB</td><td>CABINET</td><td>HDWR</td><td>HARDWARE</td><td>SF</td><td>SQUARE FEET</td><td></td><td></td><td rowspan="20"><div><div><div>RELOCATE (E) KITCHEN TO CREATE NEW PRIMARY BEDROOM. AN 81.1 S.F. ADDITION IS PROPOSED ON THE BACK OF THE HOUSE TO CREATE A NEW PRIMARY BATHROOM.</div><div>NOTE THAT IN THE DEMOLITION PLANS, AN UNPERMITTED BATHROOM AND CLOSET SHALL BE REMOVED.</div></div></div><td>CLO</td><td>CLOSET</td><td>HORZ</td><td>HORIZONTAL</td><td>SHLV</td><td>SHELF</td><td></td><td></td><td rowspan="20"><div><div><div>RELOCATE (E) KITCHEN TO CREATE NEW PRIMARY BEDROOM. AN 81.1 S.F. ADDITION IS PROPOSED ON THE BACK OF THE HOUSE TO CREATE A NEW PRIMARY BATHROOM.</div><div>NOTE THAT IN THE DEMOLITION PLANS, AN UNPERMITTED BATHROOM AND CLOSET SHALL BE REMOVED.</div></div></div><td>CLG</td><td>CEILING</td><td>HR</td><td>HOUR</td><td>SHR</td><td>SHOWER</td><td></td><td></td><td rowspan="20"><div><div><div>RELOCATE (E) KITCHEN TO CREATE NEW PRIMARY BEDROOM. AN 81.1 S.F. ADDITION IS PROPOSED ON THE BACK OF THE HOUSE TO CREATE A NEW PRIMARY BATHROOM.</div><div>NOTE THAT IN THE DEMOLITION PLANS, AN UNPERMITTED BATHROOM AND CLOSET SHALL BE REMOVED.</div></div></div><td>COL</td><td>COLUMN</td><td>HT</td><td>HEIGHT</td><td>SHT</td><td>SHEET</td><td></td><td></td><td rowspan="20"><div><div><div>RELOCATE (E) KITCHEN TO CREATE NEW PRIMARY BEDROOM. AN 81.1 S.F. ADDITION IS PROPOSED ON THE BACK OF THE HOUSE TO CREATE A NEW PRIMARY BATHROOM.</div><div>NOTE THAT IN THE DEMOLITION PLANS, AN UNPERMITTED BATHROOM AND CLOSET SHALL BE REMOVED.</div></div></div><td>CONC</td><td>CONCRETE</td><td>HW</td><td>HOT WATER</td><td>SHT MTL</td><td>SHEET METAL</td><td></td><td></td><td rowspan="20"><div><div><div>RELOCATE (E) KITCHEN TO CREATE NEW PRIMARY BEDROOM. AN 81.1 S.F. ADDITION IS PROPOSED ON THE BACK OF THE HOUSE TO CREATE A NEW PRIMARY BATHROOM.</div><div>NOTE THAT IN THE DEMOLITION PLANS, AN UNPERMITTED BATHROOM AND CLOSET SHALL BE REMOVED.</div></div></div><td>CONT</td><td>CONTINUOUS</td><td>IN</td><td>INCHES</td><td>SI</td><td>SQUARE INCHES</td><td></td><td></td><td rowspan="20"><div><div><div>RELOCATE (E) KITCHEN TO CREATE NEW PRIMARY BEDROOM. AN 81.1 S.F. ADDITION IS PROPOSED ON THE BACK OF THE HOUSE TO CREATE A NEW PRIMARY BATHROOM.</div><div>NOTE THAT IN THE DEMOLITION PLANS, AN UNPERMITTED BATHROOM AND CLOSET SHALL BE REMOVED.</div></div></div><td>CLR</td><td>CLEAR</td><td>INCL</td><td>INCLUDING</td><td>SIM</td><td>SIMILAR</td><td></td><td></td><td rowspan="20"><div><div><div>RELOCATE (E) KITCHEN TO CREATE NEW PRIMARY BEDROOM. AN 81.1 S.F. ADDITION IS PROPOSED ON THE BACK OF THE HOUSE TO CREATE A NEW PRIMARY BATHROOM.</div><div>NOTE THAT IN THE DEMOLITION PLANS, AN UNPERMITTED BATHROOM AND CLOSET SHALL BE REMOVED.</div></div></div><td>CAS</td><td>CASEMENT</td><td>L</td><td>LONG</td><td>S.L.D.</td><td>SEE LANDSCAPE</td><td></td><td></td><td rowspan="20"><div><div><div>RELOCATE (E) KITCHEN TO CREATE NEW PRIMARY BEDROOM. AN 81.1 S.F. ADDITION IS PROPOSED ON THE BACK OF THE HOUSE TO CREATE A NEW PRIMARY BATHROOM.</div><div>NOTE THAT IN THE DEMOLITION PLANS, AN UNPERMITTED BATHROOM AND CLOSET SHALL BE REMOVED.</div></div></div><td>CVR</td><td>COVER</td><td>MAX</td><td>MAXIMUM</td><td>DRAWINGS</td><td></td><td></td><td></td><td rowspan="20"><div><div><div>RELOCATE (E) KITCHEN TO CREATE NEW PRIMARY BEDROOM. AN 81.1 S.F. ADDITION IS PROPOSED ON THE BACK OF THE HOUSE TO CREATE A NEW PRIMARY BATHROOM.</div><div>NOTE THAT IN THE DEMOLITION PLANS, AN UNPERMITTED BATHROOM AND CLOSET SHALL BE REMOVED.</div></div></div><td>d</td><td>PENNY</td><td>MECH</td><td>MECHANICAL</td><td>MFR</td><td>MANUFACTURER</td><td></td><td></td><td rowspan="20"><div><div><div>RELOCATE (E) KITCHEN TO CREATE NEW PRIMARY BEDROOM. AN 81.1 S.F. ADDITION IS PROPOSED ON THE BACK OF THE HOUSE TO CREATE A NEW PRIMARY BATHROOM.</div><div>NOTE THAT IN THE DEMOLITION PLANS, AN UNPERMITTED BATHROOM AND CLOSET SHALL BE REMOVED.</div></div></div><td>D</td><td>DEEP</td><td>MIN</td><td>MINIMUM</td><td>S.M.D.</td><td>SEE MECHANICAL</td><td></td><td></td><td rowspan="20"><div><div><div>RELOCATE (E) KITCHEN TO CREATE NEW PRIMARY BEDROOM. AN 81.1 S.F. ADDITION IS PROPOSED ON THE BACK OF THE HOUSE TO CREATE A NEW PRIMARY BATHROOM.</div><div>NOTE THAT IN THE DEMOLITION PLANS, AN UNPERMITTED BATHROOM AND CLOSET SHALL BE REMOVED.</div></div></div><td>DBL</td><td>DOUBLE</td><td>MTL</td><td>METAL</td><td>SQ</td><td>SQUARE</td><td></td><td></td><td rowspan="20"><div><div><div>RELOCATE (E) KITCHEN TO CREATE NEW PRIMARY BEDROOM. AN 81.1 S.F. ADDITION IS PROPOSED ON THE BACK OF THE HOUSE TO CREATE A NEW PRIMARY BATHROOM.</div><div>NOTE THAT IN THE DEMOLITION PLANS, AN UNPERMITTED BATHROOM AND CLOSET SHALL BE REMOVED.</div></div></div><td>DET</td><td>DETAIL</td><td>(N)</td><td>NEW</td><td>STD</td><td>STAINLESS STEEL</td><td></td><td></td><td rowspan="20"><div><div><div>RELOCATE (E) KITCHEN TO CREATE NEW PRIMARY BEDROOM. AN 81.1 S.F. ADDITION IS PROPOSED ON THE BACK OF THE HOUSE TO CREATE A NEW PRIMARY BATHROOM.</div><div>NOTE THAT IN THE DEMOLITION PLANS, AN UNPERMITTED BATHROOM AND CLOSET SHALL BE REMOVED.</div></div></div><td>D.H.</td><td>DOUBLE HUNG</td><td>N.W.</td><td>NOT APPLICABLE</td><td>S.S.D.</td><td>SEE STRUCTURAL</td><td></td><td></td><td rowspan="20"><div><div><div>RELOCATE (E) KITCHEN TO CREATE NEW PRIMARY BEDROOM. AN 81.1 S.F. ADDITION IS PROPOSED ON THE BACK OF THE HOUSE TO CREATE A NEW PRIMARY BATHROOM.</div><div>NOTE THAT IN THE DEMOLITION PLANS, AN UNPERMITTED BATHROOM AND CLOSET SHALL BE REMOVED.</div></div></div><td>DIA</td><td>DIAMETER</td><td>N.I.C</td><td>NOT IN CONTRACT</td><td>DRAWINGS</td><td></td><td></td><td></td><td rowspan="20"><div><div><div>RELOCATE (E) KITCHEN TO CREATE NEW PRIMARY BEDROOM. AN 81.1 S.F. ADDITION IS PROPOSED ON THE BACK OF THE HOUSE TO CREATE A NEW PRIMARY BATHROOM.</div><div>NOTE THAT IN THE DEMOLITION PLANS, AN UNPERMITTED BATHROOM AND CLOSET SHALL BE REMOVED.</div></div></div><td>DIAG</td><td>DIAGONAL</td><td>NO</td><td>NUMBER</td><td>STD</td><td>STANDARD</td><td></td><td></td><td rowspan="20"><div><div><div>RELOCATE (E) KITCHEN TO CREATE NEW PRIMARY BEDROOM. AN 81.1 S.F. ADDITION IS PROPOSED ON THE BACK OF THE HOUSE TO CREATE A NEW PRIMARY BATHROOM.</div><div>NOTE THAT IN THE DEMOLITION PLANS, AN UNPERMITTED BATHROOM AND CLOSET SHALL BE REMOVED.</div></div></div><td>DIM</td><td>DIMENSION</td><td>NTS</td><td>NOT TO SCALE</td><td>S.W.</td><td>SHEAR WALL</td><td></td><td></td><td rowspan="20"><div><div><div>RELOCATE (E) KITCHEN TO CREATE NEW PRIMARY BEDROOM. AN 81.1 S.F. ADDITION IS PROPOSED ON THE BACK OF THE HOUSE TO CREATE A NEW PRIMARY BATHROOM.</div><div>NOTE THAT IN THE DEMOLITION PLANS, AN UNPERMITTED BATHROOM AND CLOSET SHALL BE REMOVED.</div></div></div><td>DN</td><td>DOWN</td><td>OC</td><td>ON CENTER</td><td>T</td><td>TREAD</td><td></td><td></td><td rowspan="20"><div><div><div>RELOCATE (E) KITCHEN TO CREATE NEW PRIMARY BEDROOM. AN 81.1 S.F. ADDITION IS PROPOSED ON THE BACK OF THE HOUSE TO CREATE A NEW PRIMARY BATHROOM.</div><div>NOTE THAT IN THE DEMOLITION PLANS, AN UNPERMITTED BATHROOM AND CLOSET SHALL BE REMOVED.</div></div></div><td>DS</td><td>DOWNSPOUT</td><td>OPG</td><td>OPENING</td><td>T.B.</td><td>TOP &amp; BOTTOM</td><td></td><td></td><td rowspan="20"><div><div><div>RELOCATE (E) KITCHEN TO CREATE NEW PRIMARY BEDROOM. AN 81.1 S.F. ADDITION IS PROPOSED ON THE BACK OF THE HOUSE TO CREATE A NEW PRIMARY BATHROOM.</div><div>NOTE THAT IN THE DEMOLITION PLANS, AN UNPERMITTED BATHROOM AND CLOSET SHALL BE REMOVED.</div></div></div><td>DW</td><td>DISHWASHER</td><td>OPP</td><td>OPPOSITE</td><td>T&amp;G</td><td>TONGUE &amp; GROOVE</td><td></td><td></td><td rowspan="20"><div><div><div>RELOCATE (E) KITCHEN TO CREATE NEW PRIMARY BEDROOM. AN 81.1 S.F. ADDITION IS PROPOSED ON THE BACK OF THE HOUSE TO CREATE A NEW PRIMARY BATHROOM.</div><div>NOTE THAT IN THE DEMOLITION PLANS, AN UNPERMITTED BATHROOM AND CLOSET SHALL BE REMOVED.</div></div></div><td>(E)</td><td>EXISTING</td><td>PC</td><td>PIECE</td><td>T.B.</td><td>TOWEL BAR</td><td></td><td></td><td rowspan="20"><div><div><div>RELOCATE (E) KITCHEN TO CREATE NEW PRIMARY BEDROOM. AN 81.1 S.F. ADDITION IS PROPOSED ON THE BACK OF THE HOUSE TO CREATE A NEW PRIMARY BATHROOM.</div><div>NOTE THAT IN THE DEMOLITION PLANS, AN UNPERMITTED BATHROOM AND CLOSET SHALL BE REMOVED.</div></div></div><td>ELEC</td><td>ELECTRICAL</td><td>PERF</td><td>PERFORATED</td><td>T.O.</td><td>TOP OF</td><td></td><td></td><td rowspan="20"><div><div><div>RELOCATE (E) KITCHEN TO CREATE NEW PRIMARY BEDROOM. AN 81.1 S.F. ADDITION IS PROPOSED ON THE BACK OF THE HOUSE TO CREATE A NEW PRIMARY BATHROOM.</div><div>NOTE THAT IN THE DEMOLITION PLANS, AN UNPERMITTED BATHROOM AND CLOSET SHALL BE REMOVED.</div></div></div><td>ELEV</td><td>ELEVATION</td><td></td><td></td><td></td><td></td><td></td><td></td><td rowspan="20"><div><div><div>RELOCATE (E) KITCHEN TO CREATE NEW PRIMARY BEDROOM. AN 81.1 S.F. ADDITION IS PROPOSED ON THE BACK OF THE HOUSE TO CREATE A NEW PRIMARY BATHROOM.</div><div>NOTE THAT IN THE DEMOLITION PLANS, AN UNPERMITTED BATHROOM AND CLOSET SHALL BE REMOVED.</div></div></div><div><div><div>RELOCATE (E) KITCHEN TO CREATE NEW PRIMARY BEDROOM. AN 81.1 S.F. ADDITION IS PROPOSED ON THE BACK OF THE HOUSE TO CREATE A NEW PRIMARY BATHROOM.</div><div></div></div></div></td></td></td></td></td></td></td></td></td></td></td></td></td></td></td></td></td></td></td></td></td></td></td></td> | BTW | BETWEEN   | HD  | HOLDDOWN |      | DRAWINGS |    |             | <div><div><div>RELOCATE (E) KITCHEN TO CREATE NEW PRIMARY BEDROOM. AN 81.1 S.F. ADDITION IS PROPOSED ON THE BACK OF THE HOUSE TO CREATE A NEW PRIMARY BATHROOM.</div><div>NOTE THAT IN THE DEMOLITION PLANS, AN UNPERMITTED BATHROOM AND CLOSET SHALL BE REMOVED.</div></div></div> <td>CAB</td> <td>CABINET</td> <td>HDWR</td> <td>HARDWARE</td> <td>SF</td> <td>SQUARE FEET</td> <td></td> <td></td> <td rowspan="20"><div><div><div>RELOCATE (E) KITCHEN TO CREATE NEW PRIMARY BEDROOM. AN 81.1 S.F. ADDITION IS PROPOSED ON THE BACK OF THE HOUSE TO CREATE A NEW PRIMARY BATHROOM.</div><div>NOTE THAT IN THE DEMOLITION PLANS, AN UNPERMITTED BATHROOM AND CLOSET SHALL BE REMOVED.</div></div></div><td>CLO</td><td>CLOSET</td><td>HORZ</td><td>HORIZONTAL</td><td>SHLV</td><td>SHELF</td><td></td><td></td><td rowspan="20"><div><div><div>RELOCATE (E) KITCHEN TO CREATE NEW PRIMARY BEDROOM. AN 81.1 S.F. ADDITION IS PROPOSED ON THE BACK OF THE HOUSE TO CREATE A NEW PRIMARY BATHROOM.</div><div>NOTE THAT IN THE DEMOLITION PLANS, AN UNPERMITTED BATHROOM AND CLOSET SHALL BE REMOVED.</div></div></div><td>CLG</td><td>CEILING</td><td>HR</td><td>HOUR</td><td>SHR</td><td>SHOWER</td><td></td><td></td><td rowspan="20"><div><div><div>RELOCATE (E) KITCHEN TO CREATE NEW PRIMARY BEDROOM. AN 81.1 S.F. ADDITION IS PROPOSED ON THE BACK OF THE HOUSE TO CREATE A NEW PRIMARY BATHROOM.</div><div>NOTE THAT IN THE DEMOLITION PLANS, AN UNPERMITTED BATHROOM AND CLOSET SHALL BE REMOVED.</div></div></div><td>COL</td><td>COLUMN</td><td>HT</td><td>HEIGHT</td><td>SHT</td><td>SHEET</td><td></td><td></td><td rowspan="20"><div><div><div>RELOCATE (E) KITCHEN TO CREATE NEW PRIMARY BEDROOM. AN 81.1 S.F. ADDITION IS PROPOSED ON THE BACK OF THE HOUSE TO CREATE A NEW PRIMARY BATHROOM.</div><div>NOTE THAT IN THE DEMOLITION PLANS, AN UNPERMITTED BATHROOM AND CLOSET SHALL BE REMOVED.</div></div></div><td>CONC</td><td>CONCRETE</td><td>HW</td><td>HOT WATER</td><td>SHT MTL</td><td>SHEET METAL</td><td></td><td></td><td rowspan="20"><div><div><div>RELOCATE (E) KITCHEN TO CREATE NEW PRIMARY BEDROOM. AN 81.1 S.F. ADDITION IS PROPOSED ON THE BACK OF THE HOUSE TO CREATE A NEW PRIMARY BATHROOM.</div><div>NOTE THAT IN THE DEMOLITION PLANS, AN UNPERMITTED BATHROOM AND CLOSET SHALL BE REMOVED.</div></div></div><td>CONT</td><td>CONTINUOUS</td><td>IN</td><td>INCHES</td><td>SI</td><td>SQUARE INCHES</td><td></td><td></td><td rowspan="20"><div><div><div>RELOCATE (E) KITCHEN TO CREATE NEW PRIMARY BEDROOM. AN 81.1 S.F. ADDITION IS PROPOSED ON THE BACK OF THE HOUSE TO CREATE A NEW PRIMARY BATHROOM.</div><div>NOTE THAT IN THE DEMOLITION PLANS, AN UNPERMITTED BATHROOM AND CLOSET SHALL BE REMOVED.</div></div></div><td>CLR</td><td>CLEAR</td><td>INCL</td><td>INCLUDING</td><td>SIM</td><td>SIMILAR</td><td></td><td></td><td rowspan="20"><div><div><div>RELOCATE (E) KITCHEN TO CREATE NEW PRIMARY BEDROOM. AN 81.1 S.F. ADDITION IS PROPOSED ON THE BACK OF THE HOUSE TO CREATE A NEW PRIMARY BATHROOM.</div><div>NOTE THAT IN THE DEMOLITION PLANS, AN UNPERMITTED BATHROOM AND CLOSET SHALL BE REMOVED.</div></div></div><td>CAS</td><td>CASEMENT</td><td>L</td><td>LONG</td><td>S.L.D.</td><td>SEE LANDSCAPE</td><td></td><td></td><td rowspan="20"><div><div><div>RELOCATE (E) KITCHEN TO CREATE NEW PRIMARY BEDROOM. AN 81.1 S.F. ADDITION IS PROPOSED ON THE BACK OF THE HOUSE TO CREATE A NEW PRIMARY BATHROOM.</div><div>NOTE THAT IN THE DEMOLITION PLANS, AN UNPERMITTED BATHROOM AND CLOSET SHALL BE REMOVED.</div></div></div><td>CVR</td><td>COVER</td><td>MAX</td><td>MAXIMUM</td><td>DRAWINGS</td><td></td><td></td><td></td><td rowspan="20"><div><div><div>RELOCATE (E) KITCHEN TO CREATE NEW PRIMARY BEDROOM. AN 81.1 S.F. ADDITION IS PROPOSED ON THE BACK OF THE HOUSE TO CREATE A NEW PRIMARY BATHROOM.</div><div>NOTE THAT IN THE DEMOLITION PLANS, AN UNPERMITTED BATHROOM AND CLOSET SHALL BE REMOVED.</div></div></div><td>d</td><td>PENNY</td><td>MECH</td><td>MECHANICAL</td><td>MFR</td><td>MANUFACTURER</td><td></td><td></td><td rowspan="20"><div><div><div>RELOCATE (E) KITCHEN TO CREATE NEW PRIMARY BEDROOM. AN 81.1 S.F. ADDITION IS PROPOSED ON THE BACK OF THE HOUSE TO CREATE A NEW PRIMARY BATHROOM.</div><div>NOTE THAT IN THE DEMOLITION PLANS, AN UNPERMITTED BATHROOM AND CLOSET SHALL BE REMOVED.</div></div></div><td>D</td><td>DEEP</td><td>MIN</td><td>MINIMUM</td><td>S.M.D.</td><td>SEE MECHANICAL</td><td></td><td></td><td rowspan="20"><div><div><div>RELOCATE (E) KITCHEN TO CREATE NEW PRIMARY BEDROOM. AN 81.1 S.F. ADDITION IS PROPOSED ON THE BACK OF THE HOUSE TO CREATE A NEW PRIMARY BATHROOM.</div><div>NOTE THAT IN THE DEMOLITION PLANS, AN UNPERMITTED BATHROOM AND CLOSET SHALL BE REMOVED.</div></div></div><td>DBL</td><td>DOUBLE</td><td>MTL</td><td>METAL</td><td>SQ</td><td>SQUARE</td><td></td><td></td><td rowspan="20"><div><div><div>RELOCATE (E) KITCHEN TO CREATE NEW PRIMARY BEDROOM. AN 81.1 S.F. ADDITION IS PROPOSED ON THE BACK OF THE HOUSE TO CREATE A NEW PRIMARY BATHROOM.</div><div>NOTE THAT IN THE DEMOLITION PLANS, AN UNPERMITTED BATHROOM AND CLOSET SHALL BE REMOVED.</div></div></div><td>DET</td><td>DETAIL</td><td>(N)</td><td>NEW</td><td>STD</td><td>STAINLESS STEEL</td><td></td><td></td><td rowspan="20"><div><div><div>RELOCATE (E) KITCHEN TO CREATE NEW PRIMARY BEDROOM. AN 81.1 S.F. ADDITION IS PROPOSED ON THE BACK OF THE HOUSE TO CREATE A NEW PRIMARY BATHROOM.</div><div>NOTE THAT IN THE DEMOLITION PLANS, AN UNPERMITTED BATHROOM AND CLOSET SHALL BE REMOVED.</div></div></div><td>D.H.</td><td>DOUBLE HUNG</td><td>N.W.</td><td>NOT APPLICABLE</td><td>S.S.D.</td><td>SEE STRUCTURAL</td><td></td><td></td><td rowspan="20"><div><div><div>RELOCATE (E) KITCHEN TO CREATE NEW PRIMARY BEDROOM. AN 81.1 S.F. ADDITION IS PROPOSED ON THE BACK OF THE HOUSE TO CREATE A NEW PRIMARY BATHROOM.</div><div>NOTE THAT IN THE DEMOLITION PLANS, AN UNPERMITTED BATHROOM AND CLOSET SHALL BE REMOVED.</div></div></div><td>DIA</td><td>DIAMETER</td><td>N.I.C</td><td>NOT IN CONTRACT</td><td>DRAWINGS</td><td></td><td></td><td></td><td rowspan="20"><div><div><div>RELOCATE (E) KITCHEN TO CREATE NEW PRIMARY BEDROOM. AN 81.1 S.F. ADDITION IS PROPOSED ON THE BACK OF THE HOUSE TO CREATE A NEW PRIMARY BATHROOM.</div><div>NOTE THAT IN THE DEMOLITION PLANS, AN UNPERMITTED BATHROOM AND CLOSET SHALL BE REMOVED.</div></div></div><td>DIAG</td><td>DIAGONAL</td><td>NO</td><td>NUMBER</td><td>STD</td><td>STANDARD</td><td></td><td></td><td rowspan="20"><div><div><div>RELOCATE (E) KITCHEN TO CREATE NEW PRIMARY BEDROOM. AN 81.1 S.F. ADDITION IS PROPOSED ON THE BACK OF THE HOUSE TO CREATE A NEW PRIMARY BATHROOM.</div><div>NOTE THAT IN THE DEMOLITION PLANS, AN UNPERMITTED BATHROOM AND CLOSET SHALL BE REMOVED.</div></div></div><td>DIM</td><td>DIMENSION</td><td>NTS</td><td>NOT TO SCALE</td><td>S.W.</td><td>SHEAR WALL</td><td></td><td></td><td rowspan="20"><div><div><div>RELOCATE (E) KITCHEN TO CREATE NEW PRIMARY BEDROOM. AN 81.1 S.F. ADDITION IS PROPOSED ON THE BACK OF THE HOUSE TO CREATE A NEW PRIMARY BATHROOM.</div><div>NOTE THAT IN THE DEMOLITION PLANS, AN UNPERMITTED BATHROOM AND CLOSET SHALL BE REMOVED.</div></div></div><td>DN</td><td>DOWN</td><td>OC</td><td>ON CENTER</td><td>T</td><td>TREAD</td><td></td><td></td><td rowspan="20"><div><div><div>RELOCATE (E) KITCHEN TO CREATE NEW PRIMARY BEDROOM. AN 81.1 S.F. ADDITION IS PROPOSED ON THE BACK OF THE HOUSE TO CREATE A NEW PRIMARY BATHROOM.</div><div>NOTE THAT IN THE DEMOLITION PLANS, AN UNPERMITTED BATHROOM AND CLOSET SHALL BE REMOVED.</div></div></div><td>DS</td><td>DOWNSPOUT</td><td>OPG</td><td>OPENING</td><td>T.B.</td><td>TOP &amp; BOTTOM</td><td></td><td></td><td rowspan="20"><div><div><div>RELOCATE (E) KITCHEN TO CREATE NEW PRIMARY BEDROOM. AN 81.1 S.F. ADDITION IS PROPOSED ON THE BACK OF THE HOUSE TO CREATE A NEW PRIMARY BATHROOM.</div><div>NOTE THAT IN THE DEMOLITION PLANS, AN UNPERMITTED BATHROOM AND CLOSET SHALL BE REMOVED.</div></div></div><td>DW</td><td>DISHWASHER</td><td>OPP</td><td>OPPOSITE</td><td>T&amp;G</td><td>TONGUE &amp; GROOVE</td><td></td><td></td><td rowspan="20"><div><div><div>RELOCATE (E) KITCHEN TO CREATE NEW PRIMARY BEDROOM. AN 81.1 S.F. ADDITION IS PROPOSED ON THE BACK OF THE HOUSE TO CREATE A NEW PRIMARY BATHROOM.</div><div>NOTE THAT IN THE DEMOLITION PLANS, AN UNPERMITTED BATHROOM AND CLOSET SHALL BE REMOVED.</div></div></div><td>(E)</td><td>EXISTING</td><td>PC</td><td>PIECE</td><td>T.B.</td><td>TOWEL BAR</td><td></td><td></td><td rowspan="20"><div><div><div>RELOCATE (E) KITCHEN TO CREATE NEW PRIMARY BEDROOM. AN 81.1 S.F. ADDITION IS PROPOSED ON THE BACK OF THE HOUSE TO CREATE A NEW PRIMARY BATHROOM.</div><div>NOTE THAT IN THE DEMOLITION PLANS, AN UNPERMITTED BATHROOM AND CLOSET SHALL BE REMOVED.</div></div></div><td>ELEC</td><td>ELECTRICAL</td><td>PERF</td><td>PERFORATED</td><td>T.O.</td><td>TOP OF</td><td></td><td></td><td rowspan="20"><div><div><div>RELOCATE (E) KITCHEN TO CREATE NEW PRIMARY BEDROOM. AN 81.1 S.F. ADDITION IS PROPOSED ON THE BACK OF THE HOUSE TO CREATE A NEW PRIMARY BATHROOM.</div><div>NOTE THAT IN THE DEMOLITION PLANS, AN UNPERMITTED BATHROOM AND CLOSET SHALL BE REMOVED.</div></div></div><td>ELEV</td><td>ELEVATION</td><td></td><td></td><td></td><td></td><td></td><td></td><td rowspan="20"><div><div><div>RELOCATE (E) KITCHEN TO CREATE NEW PRIMARY BEDROOM. AN 81.1 S.F. ADDITION IS PROPOSED ON THE BACK OF THE HOUSE TO CREATE A NEW PRIMARY BATHROOM.</div><div>NOTE THAT IN THE DEMOLITION PLANS, AN UNPERMITTED BATHROOM AND CLOSET SHALL BE REMOVED.</div></div></div><div><div><div>RELOCATE (E) KITCHEN TO CREATE NEW PRIMARY BEDROOM. AN 81.1 S.F. ADDITION IS PROPOSED ON THE BACK OF THE HOUSE TO CREATE A NEW PRIMARY BATHROOM.</div><div></div></div></div></td></td></td></td></td></td></td></td></td></td></td></td></td></td></td></td></td></td></td></td></td></td></td> | CAB | CABINET | HDWR   | HARDWARE | SF     | SQUARE FEET |            |      | <div><div><div>RELOCATE (E) KITCHEN TO CREATE NEW PRIMARY BEDROOM. AN 81.1 S.F. ADDITION IS PROPOSED ON THE BACK OF THE HOUSE TO CREATE A NEW PRIMARY BATHROOM.</div><div>NOTE THAT IN THE DEMOLITION PLANS, AN UNPERMITTED BATHROOM AND CLOSET SHALL BE REMOVED.</div></div></div> <td>CLO</td> <td>CLOSET</td> <td>HORZ</td> <td>HORIZONTAL</td> <td>SHLV</td> <td>SHELF</td> <td></td> <td></td> <td rowspan="20"><div><div><div>RELOCATE (E) KITCHEN TO CREATE NEW PRIMARY BEDROOM. AN 81.1 S.F. ADDITION IS PROPOSED ON THE BACK OF THE HOUSE TO CREATE A NEW PRIMARY BATHROOM.</div><div>NOTE THAT IN THE DEMOLITION PLANS, AN UNPERMITTED BATHROOM AND CLOSET SHALL BE REMOVED.</div></div></div><td>CLG</td><td>CEILING</td><td>HR</td><td>HOUR</td><td>SHR</td><td>SHOWER</td><td></td><td></td><td rowspan="20"><div><div><div>RELOCATE (E) KITCHEN TO CREATE NEW PRIMARY BEDROOM. AN 81.1 S.F. ADDITION IS PROPOSED ON THE BACK OF THE HOUSE TO CREATE A NEW PRIMARY BATHROOM.</div><div>NOTE THAT IN THE DEMOLITION PLANS, AN UNPERMITTED BATHROOM AND CLOSET SHALL BE REMOVED.</div></div></div><td>COL</td><td>COLUMN</td><td>HT</td><td>HEIGHT</td><td>SHT</td><td>SHEET</td><td></td><td></td><td rowspan="20"><div><div><div>RELOCATE (E) KITCHEN TO CREATE NEW PRIMARY BEDROOM. AN 81.1 S.F. ADDITION IS PROPOSED ON THE BACK OF THE HOUSE TO CREATE A NEW PRIMARY BATHROOM.</div><div>NOTE THAT IN THE DEMOLITION PLANS, AN UNPERMITTED BATHROOM AND CLOSET SHALL BE REMOVED.</div></div></div><td>CONC</td><td>CONCRETE</td><td>HW</td><td>HOT WATER</td><td>SHT MTL</td><td>SHEET METAL</td><td></td><td></td><td rowspan="20"><div><div><div>RELOCATE (E) KITCHEN TO CREATE NEW PRIMARY BEDROOM. AN 81.1 S.F. ADDITION IS PROPOSED ON THE BACK OF THE HOUSE TO CREATE A NEW PRIMARY BATHROOM.</div><div>NOTE THAT IN THE DEMOLITION PLANS, AN UNPERMITTED BATHROOM AND CLOSET SHALL BE REMOVED.</div></div></div><td>CONT</td><td>CONTINUOUS</td><td>IN</td><td>INCHES</td><td>SI</td><td>SQUARE INCHES</td><td></td><td></td><td rowspan="20"><div><div><div>RELOCATE (E) KITCHEN TO CREATE NEW PRIMARY BEDROOM. AN 81.1 S.F. ADDITION IS PROPOSED ON THE BACK OF THE HOUSE TO CREATE A NEW PRIMARY BATHROOM.</div><div>NOTE THAT IN THE DEMOLITION PLANS, AN UNPERMITTED BATHROOM AND CLOSET SHALL BE REMOVED.</div></div></div><td>CLR</td><td>CLEAR</td><td>INCL</td><td>INCLUDING</td><td>SIM</td><td>SIMILAR</td><td></td><td></td><td rowspan="20"><div><div><div>RELOCATE (E) KITCHEN TO CREATE NEW PRIMARY BEDROOM. AN 81.1 S.F. ADDITION IS PROPOSED ON THE BACK OF THE HOUSE TO CREATE A NEW PRIMARY BATHROOM.</div><div>NOTE THAT IN THE DEMOLITION PLANS, AN UNPERMITTED BATHROOM AND CLOSET SHALL BE REMOVED.</div></div></div><td>CAS</td><td>CASEMENT</td><td>L</td><td>LONG</td><td>S.L.D.</td><td>SEE LANDSCAPE</td><td></td><td></td><td rowspan="20"><div><div><div>RELOCATE (E) KITCHEN TO CREATE NEW PRIMARY BEDROOM. AN 81.1 S.F. ADDITION IS PROPOSED ON THE BACK OF THE HOUSE TO CREATE A NEW PRIMARY BATHROOM.</div><div>NOTE THAT IN THE DEMOLITION PLANS, AN UNPERMITTED BATHROOM AND CLOSET SHALL BE REMOVED.</div></div></div><td>CVR</td><td>COVER</td><td>MAX</td><td>MAXIMUM</td><td>DRAWINGS</td><td></td><td></td><td></td><td rowspan="20"><div><div><div>RELOCATE (E) KITCHEN TO CREATE NEW PRIMARY BEDROOM. AN 81.1 S.F. ADDITION IS PROPOSED ON THE BACK OF THE HOUSE TO CREATE A NEW PRIMARY BATHROOM.</div><div>NOTE THAT IN THE DEMOLITION PLANS, AN UNPERMITTED BATHROOM AND CLOSET SHALL BE REMOVED.</div></div></div><td>d</td><td>PENNY</td><td>MECH</td><td>MECHANICAL</td><td>MFR</td><td>MANUFACTURER</td><td></td><td></td><td rowspan="20"><div><div><div>RELOCATE (E) KITCHEN TO CREATE NEW PRIMARY BEDROOM. AN 81.1 S.F. ADDITION IS PROPOSED ON THE BACK OF THE HOUSE TO CREATE A NEW PRIMARY BATHROOM.</div><div>NOTE THAT IN THE DEMOLITION PLANS, AN UNPERMITTED BATHROOM AND CLOSET SHALL BE REMOVED.</div></div></div><td>D</td><td>DEEP</td><td>MIN</td><td>MINIMUM</td><td>S.M.D.</td><td>SEE MECHANICAL</td><td></td><td></td><td rowspan="20"><div><div><div>RELOCATE (E) KITCHEN TO CREATE NEW PRIMARY BEDROOM. AN 81.1 S.F. ADDITION IS PROPOSED ON THE BACK OF THE HOUSE TO CREATE A NEW PRIMARY BATHROOM.</div><div>NOTE THAT IN THE DEMOLITION PLANS, AN UNPERMITTED BATHROOM AND CLOSET SHALL BE REMOVED.</div></div></div><td>DBL</td><td>DOUBLE</td><td>MTL</td><td>METAL</td><td>SQ</td><td>SQUARE</td><td></td><td></td><td rowspan="20"><div><div><div>RELOCATE (E) KITCHEN TO CREATE NEW PRIMARY BEDROOM. AN 81.1 S.F. ADDITION IS PROPOSED ON THE BACK OF THE HOUSE TO CREATE A NEW PRIMARY BATHROOM.</div><div>NOTE THAT IN THE DEMOLITION PLANS, AN UNPERMITTED BATHROOM AND CLOSET SHALL BE REMOVED.</div></div></div><td>DET</td><td>DETAIL</td><td>(N)</td><td>NEW</td><td>STD</td><td>STAINLESS STEEL</td><td></td><td></td><td rowspan="20"><div><div><div>RELOCATE (E) KITCHEN TO CREATE NEW PRIMARY BEDROOM. AN 81.1 S.F. ADDITION IS PROPOSED ON THE BACK OF THE HOUSE TO CREATE A NEW PRIMARY BATHROOM.</div><div>NOTE THAT IN THE DEMOLITION PLANS, AN UNPERMITTED BATHROOM AND CLOSET SHALL BE REMOVED.</div></div></div><td>D.H.</td><td>DOUBLE HUNG</td><td>N.W.</td><td>NOT APPLICABLE</td><td>S.S.D.</td><td>SEE STRUCTURAL</td><td></td><td></td><td rowspan="20"><div><div><div>RELOCATE (E) KITCHEN TO CREATE NEW PRIMARY BEDROOM. AN 81.1 S.F. ADDITION IS PROPOSED ON THE BACK OF THE HOUSE TO CREATE A NEW PRIMARY BATHROOM.</div><div>NOTE THAT IN THE DEMOLITION PLANS, AN UNPERMITTED BATHROOM AND CLOSET SHALL BE REMOVED.</div></div></div><td>DIA</td><td>DIAMETER</td><td>N.I.C</td><td>NOT IN CONTRACT</td><td>DRAWINGS</td><td></td><td></td><td></td><td rowspan="20"><div><div><div>RELOCATE (E) KITCHEN TO CREATE NEW PRIMARY BEDROOM. AN 81.1 S.F. ADDITION IS PROPOSED ON THE BACK OF THE HOUSE TO CREATE A NEW PRIMARY BATHROOM.</div><div>NOTE THAT IN THE DEMOLITION PLANS, AN UNPERMITTED BATHROOM AND CLOSET SHALL BE REMOVED.</div></div></div><td>DIAG</td><td>DIAGONAL</td><td>NO</td><td>NUMBER</td><td>STD</td><td>STANDARD</td><td></td><td></td><td rowspan="20"><div><div><div>RELOCATE (E) KITCHEN TO CREATE NEW PRIMARY BEDROOM. AN 81.1 S.F. ADDITION IS PROPOSED ON THE BACK OF THE HOUSE TO CREATE A NEW PRIMARY BATHROOM.</div><div>NOTE THAT IN THE DEMOLITION PLANS, AN UNPERMITTED BATHROOM AND CLOSET SHALL BE REMOVED.</div></div></div><td>DIM</td><td>DIMENSION</td><td>NTS</td><td>NOT TO SCALE</td><td>S.W.</td><td>SHEAR WALL</td><td></td><td></td><td rowspan="20"><div><div><div>RELOCATE (E) KITCHEN TO CREATE NEW PRIMARY BEDROOM. AN 81.1 S.F. ADDITION IS PROPOSED ON THE BACK OF THE HOUSE TO CREATE A NEW PRIMARY BATHROOM.</div><div>NOTE THAT IN THE DEMOLITION PLANS, AN UNPERMITTED BATHROOM AND CLOSET SHALL BE REMOVED.</div></div></div><td>DN</td><td>DOWN</td><td>OC</td><td>ON CENTER</td><td>T</td><td>TREAD</td><td></td><td></td><td rowspan="20"><div><div><div>RELOCATE (E) KITCHEN TO CREATE NEW PRIMARY BEDROOM. AN 81.1 S.F. ADDITION IS PROPOSED ON THE BACK OF THE HOUSE TO CREATE A NEW PRIMARY BATHROOM.</div><div>NOTE THAT IN THE DEMOLITION PLANS, AN UNPERMITTED BATHROOM AND CLOSET SHALL BE REMOVED.</div></div></div><td>DS</td><td>DOWNSPOUT</td><td>OPG</td><td>OPENING</td><td>T.B.</td><td>TOP &amp; BOTTOM</td><td></td><td></td><td rowspan="20"><div><div><div>RELOCATE (E) KITCHEN TO CREATE NEW PRIMARY BEDROOM. AN 81.1 S.F. ADDITION IS PROPOSED ON THE BACK OF THE HOUSE TO CREATE A NEW PRIMARY BATHROOM.</div><div>NOTE THAT IN THE DEMOLITION PLANS, AN UNPERMITTED BATHROOM AND CLOSET SHALL BE REMOVED.</div></div></div><td>DW</td><td>DISHWASHER</td><td>OPP</td><td>OPPOSITE</td><td>T&amp;G</td><td>TONGUE &amp; GROOVE</td><td></td><td></td><td rowspan="20"><div><div><div>RELOCATE (E) KITCHEN TO CREATE NEW PRIMARY BEDROOM. AN 81.1 S.F. ADDITION IS PROPOSED ON THE BACK OF THE HOUSE TO CREATE A NEW PRIMARY BATHROOM.</div><div>NOTE THAT IN THE DEMOLITION PLANS, AN UNPERMITTED BATHROOM AND CLOSET SHALL BE REMOVED.</div></div></div><td>(E)</td><td>EXISTING</td><td>PC</td><td>PIECE</td><td>T.B.</td><td>TOWEL BAR</td><td></td><td></td><td rowspan="20"><div><div><div>RELOCATE (E) KITCHEN TO CREATE NEW PRIMARY BEDROOM. AN 81.1 S.F. ADDITION IS PROPOSED ON THE BACK OF THE HOUSE TO CREATE A NEW PRIMARY BATHROOM.</div><div>NOTE THAT IN THE DEMOLITION PLANS, AN UNPERMITTED BATHROOM AND CLOSET SHALL BE REMOVED.</div></div></div><td>ELEC</td><td>ELECTRICAL</td><td>PERF</td><td>PERFORATED</td><td>T.O.</td><td>TOP OF</td><td></td><td></td><td rowspan="20"><div><div><div>RELOCATE (E) KITCHEN TO CREATE NEW PRIMARY BEDROOM. AN 81.1 S.F. ADDITION IS PROPOSED ON THE BACK OF THE HOUSE TO CREATE A NEW PRIMARY BATHROOM.</div><div>NOTE THAT IN THE DEMOLITION PLANS, AN UNPERMITTED BATHROOM AND CLOSET SHALL BE REMOVED.</div></div></div><td>ELEV</td><td>ELEVATION</td><td></td><td></td><td></td><td></td><td></td><td></td><td rowspan="20"><div><div><div>RELOCATE (E) KITCHEN TO CREATE NEW PRIMARY BEDROOM. AN 81.1 S.F. ADDITION IS PROPOSED ON THE BACK OF THE HOUSE TO CREATE A NEW PRIMARY BATHROOM.</div><div>NOTE THAT IN THE DEMOLITION PLANS, AN UNPERMITTED BATHROOM AND CLOSET SHALL BE REMOVED.</div></div></div><div><div><div>RELOCATE (E) KITCHEN TO CREATE NEW PRIMARY BEDROOM. AN 81.1 S.F. ADDITION IS PROPOSED ON THE BACK OF THE HOUSE TO CREATE A NEW PRIMARY BATHROOM.</div><div></div></div></div></td></td></td></td></td></td></td></td></td></td></td></td></td></td></td></td></td></td></td></td></td></td> | CLO   | CLOSET | HORZ | HORIZONTAL   | SHLV | SHELF   |    |      | <div><div><div>RELOCATE (E) KITCHEN TO CREATE NEW PRIMARY BEDROOM. AN 81.1 S.F. ADDITION IS PROPOSED ON THE BACK OF THE HOUSE TO CREATE A NEW PRIMARY BATHROOM.</div><div>NOTE THAT IN THE DEMOLITION PLANS, AN UNPERMITTED BATHROOM AND CLOSET SHALL BE REMOVED.</div></div></div> <td>CLG</td> <td>CEILING</td> <td>HR</td> <td>HOUR</td> <td>SHR</td> <td>SHOWER</td> <td></td> <td></td> <td rowspan="20"><div><div><div>RELOCATE (E) KITCHEN TO CREATE NEW PRIMARY BEDROOM. AN 81.1 S.F. ADDITION IS PROPOSED ON THE BACK OF THE HOUSE TO CREATE A NEW PRIMARY BATHROOM.</div><div>NOTE THAT IN THE DEMOLITION PLANS, AN UNPERMITTED BATHROOM AND CLOSET SHALL BE REMOVED.</div></div></div><td>COL</td><td>COLUMN</td><td>HT</td><td>HEIGHT</td><td>SHT</td><td>SHEET</td><td></td><td></td><td rowspan="20"><div><div><div>RELOCATE (E) KITCHEN TO CREATE NEW PRIMARY BEDROOM. AN 81.1 S.F. ADDITION IS PROPOSED ON THE BACK OF THE HOUSE TO CREATE A NEW PRIMARY BATHROOM.</div><div>NOTE THAT IN THE DEMOLITION PLANS, AN UNPERMITTED BATHROOM AND CLOSET SHALL BE REMOVED.</div></div></div><td>CONC</td><td>CONCRETE</td><td>HW</td><td>HOT WATER</td><td>SHT MTL</td><td>SHEET METAL</td><td></td><td></td><td rowspan="20"><div><div><div>RELOCATE (E) KITCHEN TO CREATE NEW PRIMARY BEDROOM. AN 81.1 S.F. ADDITION IS PROPOSED ON THE BACK OF THE HOUSE TO CREATE A NEW PRIMARY BATHROOM.</div><div>NOTE THAT IN THE DEMOLITION PLANS, AN UNPERMITTED BATHROOM AND CLOSET SHALL BE REMOVED.</div></div></div><td>CONT</td><td>CONTINUOUS</td><td>IN</td><td>INCHES</td><td>SI</td><td>SQUARE INCHES</td><td></td><td></td><td rowspan="20"><div><div><div>RELOCATE (E) KITCHEN TO CREATE NEW PRIMARY BEDROOM. AN 81.1 S.F. ADDITION IS PROPOSED ON THE BACK OF THE HOUSE TO CREATE A NEW PRIMARY BATHROOM.</div><div>NOTE THAT IN THE DEMOLITION PLANS, AN UNPERMITTED BATHROOM AND CLOSET SHALL BE REMOVED.</div></div></div><td>CLR</td><td>CLEAR</td><td>INCL</td><td>INCLUDING</td><td>SIM</td><td>SIMILAR</td><td></td><td></td><td rowspan="20"><div><div><div>RELOCATE (E) KITCHEN TO CREATE NEW PRIMARY BEDROOM. AN 81.1 S.F. ADDITION IS PROPOSED ON THE BACK OF THE HOUSE TO CREATE A NEW PRIMARY BATHROOM.</div><div>NOTE THAT IN THE DEMOLITION PLANS, AN UNPERMITTED BATHROOM AND CLOSET SHALL BE REMOVED.</div></div></div><td>CAS</td><td>CASEMENT</td><td>L</td><td>LONG</td><td>S.L.D.</td><td>SEE LANDSCAPE</td><td></td><td></td><td rowspan="20"><div><div><div>RELOCATE (E) KITCHEN TO CREATE NEW PRIMARY BEDROOM. AN 81.1 S.F. ADDITION IS PROPOSED ON THE BACK OF THE HOUSE TO CREATE A NEW PRIMARY BATHROOM.</div><div>NOTE THAT IN THE DEMOLITION PLANS, AN UNPERMITTED BATHROOM AND CLOSET SHALL BE REMOVED.</div></div></div><td>CVR</td><td>COVER</td><td>MAX</td><td>MAXIMUM</td><td>DRAWINGS</td><td></td><td></td><td></td><td rowspan="20"><div><div><div>RELOCATE (E) KITCHEN TO CREATE NEW PRIMARY BEDROOM. AN 81.1 S.F. ADDITION IS PROPOSED ON THE BACK OF THE HOUSE TO CREATE A NEW PRIMARY BATHROOM.</div><div>NOTE THAT IN THE DEMOLITION PLANS, AN UNPERMITTED BATHROOM AND CLOSET SHALL BE REMOVED.</div></div></div><td>d</td><td>PENNY</td><td>MECH</td><td>MECHANICAL</td><td>MFR</td><td>MANUFACTURER</td><td></td><td></td><td rowspan="20"><div><div><div>RELOCATE (E) KITCHEN TO CREATE NEW PRIMARY BEDROOM. AN 81.1 S.F. ADDITION IS PROPOSED ON THE BACK OF THE HOUSE TO CREATE A NEW PRIMARY BATHROOM.</div><div>NOTE THAT IN THE DEMOLITION PLANS, AN UNPERMITTED BATHROOM AND CLOSET SHALL BE REMOVED.</div></div></div><td>D</td><td>DEEP</td><td>MIN</td><td>MINIMUM</td><td>S.M.D.</td><td>SEE MECHANICAL</td><td></td><td></td><td rowspan="20"><div><div><div>RELOCATE (E) KITCHEN TO CREATE NEW PRIMARY BEDROOM. AN 81.1 S.F. ADDITION IS PROPOSED ON THE BACK OF THE HOUSE TO CREATE A NEW PRIMARY BATHROOM.</div><div>NOTE THAT IN THE DEMOLITION PLANS, AN UNPERMITTED BATHROOM AND CLOSET SHALL BE REMOVED.</div></div></div><td>DBL</td><td>DOUBLE</td><td>MTL</td><td>METAL</td><td>SQ</td><td>SQUARE</td><td></td><td></td><td rowspan="20"><div><div><div>RELOCATE (E) KITCHEN TO CREATE NEW PRIMARY BEDROOM. AN 81.1 S.F. ADDITION IS PROPOSED ON THE BACK OF THE HOUSE TO CREATE A NEW PRIMARY BATHROOM.</div><div>NOTE THAT IN THE DEMOLITION PLANS, AN UNPERMITTED BATHROOM AND CLOSET SHALL BE REMOVED.</div></div></div><td>DET</td><td>DETAIL</td><td>(N)</td><td>NEW</td><td>STD</td><td>STAINLESS STEEL</td><td></td><td></td><td rowspan="20"><div><div><div>RELOCATE (E) KITCHEN TO CREATE NEW PRIMARY BEDROOM. AN 81.1 S.F. ADDITION IS PROPOSED ON THE BACK OF THE HOUSE TO CREATE A NEW PRIMARY BATHROOM.</div><div>NOTE THAT IN THE DEMOLITION PLANS, AN UNPERMITTED BATHROOM AND CLOSET SHALL BE REMOVED.</div></div></div><td>D.H.</td><td>DOUBLE HUNG</td><td>N.W.</td><td>NOT APPLICABLE</td><td>S.S.D.</td><td>SEE STRUCTURAL</td><td></td><td></td><td rowspan="20"><div><div><div>RELOCATE (E) KITCHEN TO CREATE NEW PRIMARY BEDROOM. AN 81.1 S.F. ADDITION IS PROPOSED ON THE BACK OF THE HOUSE TO CREATE A NEW PRIMARY BATHROOM.</div><div>NOTE THAT IN THE DEMOLITION PLANS, AN UNPERMITTED BATHROOM AND CLOSET SHALL BE REMOVED.</div></div></div><td>DIA</td><td>DIAMETER</td><td>N.I.C</td><td>NOT IN CONTRACT</td><td>DRAWINGS</td><td></td><td></td><td></td><td rowspan="20"><div><div><div>RELOCATE (E) KITCHEN TO CREATE NEW PRIMARY BEDROOM. AN 81.1 S.F. ADDITION IS PROPOSED ON THE BACK OF THE HOUSE TO CREATE A NEW PRIMARY BATHROOM.</div><div>NOTE THAT IN THE DEMOLITION PLANS, AN UNPERMITTED BATHROOM AND CLOSET SHALL BE REMOVED.</div></div></div><td>DIAG</td><td>DIAGONAL</td><td>NO</td><td>NUMBER</td><td>STD</td><td>STANDARD</td><td></td><td></td><td rowspan="20"><div><div><div>RELOCATE (E) KITCHEN TO CREATE NEW PRIMARY BEDROOM. AN 81.1 S.F. ADDITION IS PROPOSED ON THE BACK OF THE HOUSE TO CREATE A NEW PRIMARY BATHROOM.</div><div>NOTE THAT IN THE DEMOLITION PLANS, AN UNPERMITTED BATHROOM AND CLOSET SHALL BE REMOVED.</div></div></div><td>DIM</td><td>DIMENSION</td><td>NTS</td><td>NOT TO SCALE</td><td>S.W.</td><td>SHEAR WALL</td><td></td><td></td><td rowspan="20"><div><div><div>RELOCATE (E) KITCHEN TO CREATE NEW PRIMARY BEDROOM. AN 81.1 S.F. ADDITION IS PROPOSED ON THE BACK OF THE HOUSE TO CREATE A NEW PRIMARY BATHROOM.</div><div>NOTE THAT IN THE DEMOLITION PLANS, AN UNPERMITTED BATHROOM AND CLOSET SHALL BE REMOVED.</div></div></div><td>DN</td><td>DOWN</td><td>OC</td><td>ON CENTER</td><td>T</td><td>TREAD</td><td></td><td></td><td rowspan="20"><div><div><div>RELOCATE (E) KITCHEN TO CREATE NEW PRIMARY BEDROOM. AN 81.1 S.F. ADDITION IS PROPOSED ON THE BACK OF THE HOUSE TO CREATE A NEW PRIMARY BATHROOM.</div><div>NOTE THAT IN THE DEMOLITION PLANS, AN UNPERMITTED BATHROOM AND CLOSET SHALL BE REMOVED.</div></div></div><td>DS</td><td>DOWNSPOUT</td><td>OPG</td><td>OPENING</td><td>T.B.</td><td>TOP &amp; BOTTOM</td><td></td><td></td><td rowspan="20"><div><div><div>RELOCATE (E) KITCHEN TO CREATE NEW PRIMARY BEDROOM. AN 81.1 S.F. ADDITION IS PROPOSED ON THE BACK OF THE HOUSE TO CREATE A NEW PRIMARY BATHROOM.</div><div>NOTE THAT IN THE DEMOLITION PLANS, AN UNPERMITTED BATHROOM AND CLOSET SHALL BE REMOVED.</div></div></div><td>DW</td><td>DISHWASHER</td><td>OPP</td><td>OPPOSITE</td><td>T&amp;G</td><td>TONGUE &amp; GROOVE</td><td></td><td></td><td rowspan="20"><div><div><div>RELOCATE (E) KITCHEN TO CREATE NEW PRIMARY BEDROOM. AN 81.1 S.F. ADDITION IS PROPOSED ON THE BACK OF THE HOUSE TO CREATE A NEW PRIMARY BATHROOM.</div><div>NOTE THAT IN THE DEMOLITION PLANS, AN UNPERMITTED BATHROOM AND CLOSET SHALL BE REMOVED.</div></div></div><td>(E)</td><td>EXISTING</td><td>PC</td><td>PIECE</td><td>T.B.</td><td>TOWEL BAR</td><td></td><td></td><td rowspan="20"><div><div><div>RELOCATE (E) KITCHEN TO CREATE NEW PRIMARY BEDROOM. AN 81.1 S.F. ADDITION IS PROPOSED ON THE BACK OF THE HOUSE TO CREATE A NEW PRIMARY BATHROOM.</div><div>NOTE THAT IN THE DEMOLITION PLANS, AN UNPERMITTED BATHROOM AND CLOSET SHALL BE REMOVED.</div></div></div><td>ELEC</td><td>ELECTRICAL</td><td>PERF</td><td>PERFORATED</td><td>T.O.</td><td>TOP OF</td><td></td><td></td><td rowspan="20"><div><div><div>RELOCATE (E) KITCHEN TO CREATE NEW PRIMARY BEDROOM. AN 81.1 S.F. ADDITION IS PROPOSED ON THE BACK OF THE HOUSE TO CREATE A NEW PRIMARY BATHROOM.</div><div>NOTE THAT IN THE DEMOLITION PLANS, AN UNPERMITTED BATHROOM AND CLOSET SHALL BE REMOVED.</div></div></div><td>ELEV</td><td>ELEVATION</td><td></td><td></td><td></td><td></td><td></td><td></td><td rowspan="20"><div><div><div>RELOCATE (E) KITCHEN TO CREATE NEW PRIMARY BEDROOM. AN 81.1 S.F. ADDITION IS PROPOSED ON THE BACK OF THE HOUSE TO CREATE A NEW PRIMARY BATHROOM.</div><div>NOTE THAT IN THE DEMOLITION PLANS, AN UNPERMITTED BATHROOM AND CLOSET SHALL BE REMOVED.</div></div></div><div><div><div>RELOCATE (E) KITCHEN TO CREATE NEW PRIMARY BEDROOM. AN 81.1 S.F. ADDITION IS PROPOSED ON THE BACK OF THE HOUSE TO CREATE A NEW PRIMARY BATHROOM.</div><div></div></div></div></td></td></td></td></td></td></td></td></td></td></td></td></td></td></td></td></td></td></td></td></td> | CLG | CEILING | HR | HOUR | SHR   | SHOWER |        |    | <div><div><div>RELOCATE (E) KITCHEN TO CREATE NEW PRIMARY BEDROOM. AN 81.1 S.F. ADDITION IS PROPOSED ON THE BACK OF THE HOUSE TO CREATE A NEW PRIMARY BATHROOM.</div><div>NOTE THAT IN THE DEMOLITION PLANS, AN UNPERMITTED BATHROOM AND CLOSET SHALL BE REMOVED.</div></div></div> <td>COL</td> <td>COLUMN</td> <td>HT</td> <td>HEIGHT</td> <td>SHT</td> <td>SHEET</td> <td></td> <td></td> <td rowspan="20"><div><div><div>RELOCATE (E) KITCHEN TO CREATE NEW PRIMARY BEDROOM. AN 81.1 S.F. ADDITION IS PROPOSED ON THE BACK OF THE HOUSE TO CREATE A NEW PRIMARY BATHROOM.</div><div>NOTE THAT IN THE DEMOLITION PLANS, AN UNPERMITTED BATHROOM AND CLOSET SHALL BE REMOVED.</div></div></div><td>CONC</td><td>CONCRETE</td><td>HW</td><td>HOT WATER</td><td>SHT MTL</td><td>SHEET METAL</td><td></td><td></td><td rowspan="20"><div><div><div>RELOCATE (E) KITCHEN TO CREATE NEW PRIMARY BEDROOM. AN 81.1 S.F. ADDITION IS PROPOSED ON THE BACK OF THE HOUSE TO CREATE A NEW PRIMARY BATHROOM.</div><div>NOTE THAT IN THE DEMOLITION PLANS, AN UNPERMITTED BATHROOM AND CLOSET SHALL BE REMOVED.</div></div></div><td>CONT</td><td>CONTINUOUS</td><td>IN</td><td>INCHES</td><td>SI</td><td>SQUARE INCHES</td><td></td><td></td><td rowspan="20"><div><div><div>RELOCATE (E) KITCHEN TO CREATE NEW PRIMARY BEDROOM. AN 81.1 S.F. ADDITION IS PROPOSED ON THE BACK OF THE HOUSE TO CREATE A NEW PRIMARY BATHROOM.</div><div>NOTE THAT IN THE DEMOLITION PLANS, AN UNPERMITTED BATHROOM AND CLOSET SHALL BE REMOVED.</div></div></div><td>CLR</td><td>CLEAR</td><td>INCL</td><td>INCLUDING</td><td>SIM</td><td>SIMILAR</td><td></td><td></td><td rowspan="20"><div><div><div>RELOCATE (E) KITCHEN TO CREATE NEW PRIMARY BEDROOM. AN 81.1 S.F. ADDITION IS PROPOSED ON THE BACK OF THE HOUSE TO CREATE A NEW PRIMARY BATHROOM.</div><div>NOTE THAT IN THE DEMOLITION PLANS, AN UNPERMITTED BATHROOM AND CLOSET SHALL BE REMOVED.</div></div></div><td>CAS</td><td>CASEMENT</td><td>L</td><td>LONG</td><td>S.L.D.</td><td>SEE LANDSCAPE</td><td></td><td></td><td rowspan="20"><div><div><div>RELOCATE (E) KITCHEN TO CREATE NEW PRIMARY BEDROOM. AN 81.1 S.F. ADDITION IS PROPOSED ON THE BACK OF THE HOUSE TO CREATE A NEW PRIMARY BATHROOM.</div><div>NOTE THAT IN THE DEMOLITION PLANS, AN UNPERMITTED BATHROOM AND CLOSET SHALL BE REMOVED.</div></div></div><td>CVR</td><td>COVER</td><td>MAX</td><td>MAXIMUM</td><td>DRAWINGS</td><td></td><td></td><td></td><td rowspan="20"><div><div><div>RELOCATE (E) KITCHEN TO CREATE NEW PRIMARY BEDROOM. AN 81.1 S.F. ADDITION IS PROPOSED ON THE BACK OF THE HOUSE TO CREATE A NEW PRIMARY BATHROOM.</div><div>NOTE THAT IN THE DEMOLITION PLANS, AN UNPERMITTED BATHROOM AND CLOSET SHALL BE REMOVED.</div></div></div><td>d</td><td>PENNY</td><td>MECH</td><td>MECHANICAL</td><td>MFR</td><td>MANUFACTURER</td><td></td><td></td><td rowspan="20"><div><div><div>RELOCATE (E) KITCHEN TO CREATE NEW PRIMARY BEDROOM. AN 81.1 S.F. ADDITION IS PROPOSED ON THE BACK OF THE HOUSE TO CREATE A NEW PRIMARY BATHROOM.</div><div>NOTE THAT IN THE DEMOLITION PLANS, AN UNPERMITTED BATHROOM AND CLOSET SHALL BE REMOVED.</div></div></div><td>D</td><td>DEEP</td><td>MIN</td><td>MINIMUM</td><td>S.M.D.</td><td>SEE MECHANICAL</td><td></td><td></td><td rowspan="20"><div><div><div>RELOCATE (E) KITCHEN TO CREATE NEW PRIMARY BEDROOM. AN 81.1 S.F. ADDITION IS PROPOSED ON THE BACK OF THE HOUSE TO CREATE A NEW PRIMARY BATHROOM.</div><div>NOTE THAT IN THE DEMOLITION PLANS, AN UNPERMITTED BATHROOM AND CLOSET SHALL BE REMOVED.</div></div></div><td>DBL</td><td>DOUBLE</td><td>MTL</td><td>METAL</td><td>SQ</td><td>SQUARE</td><td></td><td></td><td rowspan="20"><div><div><div>RELOCATE (E) KITCHEN TO CREATE NEW PRIMARY BEDROOM. AN 81.1 S.F. ADDITION IS PROPOSED ON THE BACK OF THE HOUSE TO CREATE A NEW PRIMARY BATHROOM.</div><div>NOTE THAT IN THE DEMOLITION PLANS, AN UNPERMITTED BATHROOM AND CLOSET SHALL BE REMOVED.</div></div></div><td>DET</td><td>DETAIL</td><td>(N)</td><td>NEW</td><td>STD</td><td>STAINLESS STEEL</td><td></td><td></td><td rowspan="20"><div><div><div>RELOCATE (E) KITCHEN TO CREATE NEW PRIMARY BEDROOM. AN 81.1 S.F. ADDITION IS PROPOSED ON THE BACK OF THE HOUSE TO CREATE A NEW PRIMARY BATHROOM.</div><div>NOTE THAT IN THE DEMOLITION PLANS, AN UNPERMITTED BATHROOM AND CLOSET SHALL BE REMOVED.</div></div></div><td>D.H.</td><td>DOUBLE HUNG</td><td>N.W.</td><td>NOT APPLICABLE</td><td>S.S.D.</td><td>SEE STRUCTURAL</td><td></td><td></td><td rowspan="20"><div><div><div>RELOCATE (E) KITCHEN TO CREATE NEW PRIMARY BEDROOM. AN 81.1 S.F. ADDITION IS PROPOSED ON THE BACK OF THE HOUSE TO CREATE A NEW PRIMARY BATHROOM.</div><div>NOTE THAT IN THE DEMOLITION PLANS, AN UNPERMITTED BATHROOM AND CLOSET SHALL BE REMOVED.</div></div></div><td>DIA</td><td>DIAMETER</td><td>N.I.C</td><td>NOT IN CONTRACT</td><td>DRAWINGS</td><td></td><td></td><td></td><td rowspan="20"><div><div><div>RELOCATE (E) KITCHEN TO CREATE NEW PRIMARY BEDROOM. AN 81.1 S.F. ADDITION IS PROPOSED ON THE BACK OF THE HOUSE TO CREATE A NEW PRIMARY BATHROOM.</div><div>NOTE THAT IN THE DEMOLITION PLANS, AN UNPERMITTED BATHROOM AND CLOSET SHALL BE REMOVED.</div></div></div><td>DIAG</td><td>DIAGONAL</td><td>NO</td><td>NUMBER</td><td>STD</td><td>STANDARD</td><td></td><td></td><td rowspan="20"><div><div><div>RELOCATE (E) KITCHEN TO CREATE NEW PRIMARY BEDROOM. AN 81.1 S.F. ADDITION IS PROPOSED ON THE BACK OF THE HOUSE TO CREATE A NEW PRIMARY BATHROOM.</div><div>NOTE THAT IN THE DEMOLITION PLANS, AN UNPERMITTED BATHROOM AND CLOSET SHALL BE REMOVED.</div></div></div><td>DIM</td><td>DIMENSION</td><td>NTS</td><td>NOT TO SCALE</td><td>S.W.</td><td>SHEAR WALL</td><td></td><td></td><td rowspan="20"><div><div><div>RELOCATE (E) KITCHEN TO CREATE NEW PRIMARY BEDROOM. AN 81.1 S.F. ADDITION IS PROPOSED ON THE BACK OF THE HOUSE TO CREATE A NEW PRIMARY BATHROOM.</div><div>NOTE THAT IN THE DEMOLITION PLANS, AN UNPERMITTED BATHROOM AND CLOSET SHALL BE REMOVED.</div></div></div><td>DN</td><td>DOWN</td><td>OC</td><td>ON CENTER</td><td>T</td><td>TREAD</td><td></td><td></td><td rowspan="20"><div><div><div>RELOCATE (E) KITCHEN TO CREATE NEW PRIMARY BEDROOM. AN 81.1 S.F. ADDITION IS PROPOSED ON THE BACK OF THE HOUSE TO CREATE A NEW PRIMARY BATHROOM.</div><div>NOTE THAT IN THE DEMOLITION PLANS, AN UNPERMITTED BATHROOM AND CLOSET SHALL BE REMOVED.</div></div></div><td>DS</td><td>DOWNSPOUT</td><td>OPG</td><td>OPENING</td><td>T.B.</td><td>TOP &amp; BOTTOM</td><td></td><td></td><td rowspan="20"><div><div><div>RELOCATE (E) KITCHEN TO CREATE NEW PRIMARY BEDROOM. AN 81.1 S.F. ADDITION IS PROPOSED ON THE BACK OF THE HOUSE TO CREATE A NEW PRIMARY BATHROOM.</div><div>NOTE THAT IN THE DEMOLITION PLANS, AN UNPERMITTED BATHROOM AND CLOSET SHALL BE REMOVED.</div></div></div><td>DW</td><td>DISHWASHER</td><td>OPP</td><td>OPPOSITE</td><td>T&amp;G</td><td>TONGUE &amp; GROOVE</td><td></td><td></td><td rowspan="20"><div><div><div>RELOCATE (E) KITCHEN TO CREATE NEW PRIMARY BEDROOM. AN 81.1 S.F. ADDITION IS PROPOSED ON THE BACK OF THE HOUSE TO CREATE A NEW PRIMARY BATHROOM.</div><div>NOTE THAT IN THE DEMOLITION PLANS, AN UNPERMITTED BATHROOM AND CLOSET SHALL BE REMOVED.</div></div></div><td>(E)</td><td>EXISTING</td><td>PC</td><td>PIECE</td><td>T.B.</td><td>TOWEL BAR</td><td></td><td></td><td rowspan="20"><div><div><div>RELOCATE (E) KITCHEN TO CREATE NEW PRIMARY BEDROOM. AN 81.1 S.F. ADDITION IS PROPOSED ON THE BACK OF THE HOUSE TO CREATE A NEW PRIMARY BATHROOM.</div><div>NOTE THAT IN THE DEMOLITION PLANS, AN UNPERMITTED BATHROOM AND CLOSET SHALL BE REMOVED.</div></div></div><td>ELEC</td><td>ELECTRICAL</td><td>PERF</td><td>PERFORATED</td><td>T.O.</td><td>TOP OF</td><td></td><td></td><td rowspan="20"><div><div><div>RELOCATE (E) KITCHEN TO CREATE NEW PRIMARY BEDROOM. AN 81.1 S.F. ADDITION IS PROPOSED ON THE BACK OF THE HOUSE TO CREATE A NEW PRIMARY BATHROOM.</div><div>NOTE THAT IN THE DEMOLITION PLANS, AN UNPERMITTED BATHROOM AND CLOSET SHALL BE REMOVED.</div></div></div><td>ELEV</td><td>ELEVATION</td><td></td><td></td><td></td><td></td><td></td><td></td><td rowspan="20"><div><div><div>RELOCATE (E) KITCHEN TO CREATE NEW PRIMARY BEDROOM. AN 81.1 S.F. ADDITION IS PROPOSED ON THE BACK OF THE HOUSE TO CREATE A NEW PRIMARY BATHROOM.</div><div>NOTE THAT IN THE DEMOLITION PLANS, AN UNPERMITTED BATHROOM AND CLOSET SHALL BE REMOVED.</div></div></div><div><div><div>RELOCATE (E) KITCHEN TO CREATE NEW PRIMARY BEDROOM. AN 81.1 S.F. ADDITION IS PROPOSED ON THE BACK OF THE HOUSE TO CREATE A NEW PRIMARY BATHROOM.</div><div></div></div></div></td></td></td></td></td></td></td></td></td></td></td></td></td></td></td></td></td></td></td></td> | COL    | COLUMN | HT    | HEIGHT | SHT | SHEET   |      |          | <div><div><div>RELOCATE (E) KITCHEN TO CREATE NEW PRIMARY BEDROOM. AN 81.1 S.F. ADDITION IS PROPOSED ON THE BACK OF THE HOUSE TO CREATE A NEW PRIMARY BATHROOM.</div><div>NOTE THAT IN THE DEMOLITION PLANS, AN UNPERMITTED BATHROOM AND CLOSET SHALL BE REMOVED.</div></div></div> <td>CONC</td> <td>CONCRETE</td> <td>HW</td> <td>HOT WATER</td> <td>SHT MTL</td> <td>SHEET METAL</td> <td></td> <td></td> <td rowspan="20"><div><div><div>RELOCATE (E) KITCHEN TO CREATE NEW PRIMARY BEDROOM. AN 81.1 S.F. ADDITION IS PROPOSED ON THE BACK OF THE HOUSE TO CREATE A NEW PRIMARY BATHROOM.</div><div>NOTE THAT IN THE DEMOLITION PLANS, AN UNPERMITTED BATHROOM AND CLOSET SHALL BE REMOVED.</div></div></div><td>CONT</td><td>CONTINUOUS</td><td>IN</td><td>INCHES</td><td>SI</td><td>SQUARE INCHES</td><td></td><td></td><td rowspan="20"><div><div><div>RELOCATE (E) KITCHEN TO CREATE NEW PRIMARY BEDROOM. AN 81.1 S.F. ADDITION IS PROPOSED ON THE BACK OF THE HOUSE TO CREATE A NEW PRIMARY BATHROOM.</div><div>NOTE THAT IN THE DEMOLITION PLANS, AN UNPERMITTED BATHROOM AND CLOSET SHALL BE REMOVED.</div></div></div><td>CLR</td><td>CLEAR</td><td>INCL</td><td>INCLUDING</td><td>SIM</td><td>SIMILAR</td><td></td><td></td><td rowspan="20"><div><div><div>RELOCATE (E) KITCHEN TO CREATE NEW PRIMARY BEDROOM. AN 81.1 S.F. ADDITION IS PROPOSED ON THE BACK OF THE HOUSE TO CREATE A NEW PRIMARY BATHROOM.</div><div>NOTE THAT IN THE DEMOLITION PLANS, AN UNPERMITTED BATHROOM AND CLOSET SHALL BE REMOVED.</div></div></div><td>CAS</td><td>CASEMENT</td><td>L</td><td>LONG</td><td>S.L.D.</td><td>SEE LANDSCAPE</td><td></td><td></td><td rowspan="20"><div><div><div>RELOCATE (E) KITCHEN TO CREATE NEW PRIMARY BEDROOM. AN 81.1 S.F. ADDITION IS PROPOSED ON THE BACK OF THE HOUSE TO CREATE A NEW PRIMARY BATHROOM.</div><div>NOTE THAT IN THE DEMOLITION PLANS, AN UNPERMITTED BATHROOM AND CLOSET SHALL BE REMOVED.</div></div></div><td>CVR</td><td>COVER</td><td>MAX</td><td>MAXIMUM</td><td>DRAWINGS</td><td></td><td></td><td></td><td rowspan="20"><div><div><div>RELOCATE (E) KITCHEN TO CREATE NEW PRIMARY BEDROOM. AN 81.1 S.F. ADDITION IS PROPOSED ON THE BACK OF THE HOUSE TO CREATE A NEW PRIMARY BATHROOM.</div><div>NOTE THAT IN THE DEMOLITION PLANS, AN UNPERMITTED BATHROOM AND CLOSET SHALL BE REMOVED.</div></div></div><td>d</td><td>PENNY</td><td>MECH</td><td>MECHANICAL</td><td>MFR</td><td>MANUFACTURER</td><td></td><td></td><td rowspan="20"><div><div><div>RELOCATE (E) KITCHEN TO CREATE NEW PRIMARY BEDROOM. AN 81.1 S.F. ADDITION IS PROPOSED ON THE BACK OF THE HOUSE TO CREATE A NEW PRIMARY BATHROOM.</div><div>NOTE THAT IN THE DEMOLITION PLANS, AN UNPERMITTED BATHROOM AND CLOSET SHALL BE REMOVED.</div></div></div><td>D</td><td>DEEP</td><td>MIN</td><td>MINIMUM</td><td>S.M.D.</td><td>SEE MECHANICAL</td><td></td><td></td><td rowspan="20"><div><div><div>RELOCATE (E) KITCHEN TO CREATE NEW PRIMARY BEDROOM. AN 81.1 S.F. ADDITION IS PROPOSED ON THE BACK OF THE HOUSE TO CREATE A NEW PRIMARY BATHROOM.</div><div>NOTE THAT IN THE DEMOLITION PLANS, AN UNPERMITTED BATHROOM AND CLOSET SHALL BE REMOVED.</div></div></div><td>DBL</td><td>DOUBLE</td><td>MTL</td><td>METAL</td><td>SQ</td><td>SQUARE</td><td></td><td></td><td rowspan="20"><div><div><div>RELOCATE (E) KITCHEN TO CREATE NEW PRIMARY BEDROOM. AN 81.1 S.F. ADDITION IS PROPOSED ON THE BACK OF THE HOUSE TO CREATE A NEW PRIMARY BATHROOM.</div><div>NOTE THAT IN THE DEMOLITION PLANS, AN UNPERMITTED BATHROOM AND CLOSET SHALL BE REMOVED.</div></div></div><td>DET</td><td>DETAIL</td><td>(N)</td><td>NEW</td><td>STD</td><td>STAINLESS STEEL</td><td></td><td></td><td rowspan="20"><div><div><div>RELOCATE (E) KITCHEN TO CREATE NEW PRIMARY BEDROOM. AN 81.1 S.F. ADDITION IS PROPOSED ON THE BACK OF THE HOUSE TO CREATE A NEW PRIMARY BATHROOM.</div><div>NOTE THAT IN THE DEMOLITION PLANS, AN UNPERMITTED BATHROOM AND CLOSET SHALL BE REMOVED.</div></div></div><td>D.H.</td><td>DOUBLE HUNG</td><td>N.W.</td><td>NOT APPLICABLE</td><td>S.S.D.</td><td>SEE STRUCTURAL</td><td></td><td></td><td rowspan="20"><div><div><div>RELOCATE (E) KITCHEN TO CREATE NEW PRIMARY BEDROOM. AN 81.1 S.F. ADDITION IS PROPOSED ON THE BACK OF THE HOUSE TO CREATE A NEW PRIMARY BATHROOM.</div><div>NOTE THAT IN THE DEMOLITION PLANS, AN UNPERMITTED BATHROOM AND CLOSET SHALL BE REMOVED.</div></div></div><td>DIA</td><td>DIAMETER</td><td>N.I.C</td><td>NOT IN CONTRACT</td><td>DRAWINGS</td><td></td><td></td><td></td><td rowspan="20"><div><div><div>RELOCATE (E) KITCHEN TO CREATE NEW PRIMARY BEDROOM. AN 81.1 S.F. ADDITION IS PROPOSED ON THE BACK OF THE HOUSE TO CREATE A NEW PRIMARY BATHROOM.</div><div>NOTE THAT IN THE DEMOLITION PLANS, AN UNPERMITTED BATHROOM AND CLOSET SHALL BE REMOVED.</div></div></div><td>DIAG</td><td>DIAGONAL</td><td>NO</td><td>NUMBER</td><td>STD</td><td>STANDARD</td><td></td><td></td><td rowspan="20"><div><div><div>RELOCATE (E) KITCHEN TO CREATE NEW PRIMARY BEDROOM. AN 81.1 S.F. ADDITION IS PROPOSED ON THE BACK OF THE HOUSE TO CREATE A NEW PRIMARY BATHROOM.</div><div>NOTE THAT IN THE DEMOLITION PLANS, AN UNPERMITTED BATHROOM AND CLOSET SHALL BE REMOVED.</div></div></div><td>DIM</td><td>DIMENSION</td><td>NTS</td><td>NOT TO SCALE</td><td>S.W.</td><td>SHEAR WALL</td><td></td><td></td><td rowspan="20"><div><div><div>RELOCATE (E) KITCHEN TO CREATE NEW PRIMARY BEDROOM. AN 81.1 S.F. ADDITION IS PROPOSED ON THE BACK OF THE HOUSE TO CREATE A NEW PRIMARY BATHROOM.</div><div>NOTE THAT IN THE DEMOLITION PLANS, AN UNPERMITTED BATHROOM AND CLOSET SHALL BE REMOVED.</div></div></div><td>DN</td><td>DOWN</td><td>OC</td><td>ON CENTER</td><td>T</td><td>TREAD</td><td></td><td></td><td rowspan="20"><div><div><div>RELOCATE (E) KITCHEN TO CREATE NEW PRIMARY BEDROOM. AN 81.1 S.F. ADDITION IS PROPOSED ON THE BACK OF THE HOUSE TO CREATE A NEW PRIMARY BATHROOM.</div><div>NOTE THAT IN THE DEMOLITION PLANS, AN UNPERMITTED BATHROOM AND CLOSET SHALL BE REMOVED.</div></div></div><td>DS</td><td>DOWNSPOUT</td><td>OPG</td><td>OPENING</td><td>T.B.</td><td>TOP &amp; BOTTOM</td><td></td><td></td><td rowspan="20"><div><div><div>RELOCATE (E) KITCHEN TO CREATE NEW PRIMARY BEDROOM. AN 81.1 S.F. ADDITION IS PROPOSED ON THE BACK OF THE HOUSE TO CREATE A NEW PRIMARY BATHROOM.</div><div>NOTE THAT IN THE DEMOLITION PLANS, AN UNPERMITTED BATHROOM AND CLOSET SHALL BE REMOVED.</div></div></div><td>DW</td><td>DISHWASHER</td><td>OPP</td><td>OPPOSITE</td><td>T&amp;G</td><td>TONGUE &amp; GROOVE</td><td></td><td></td><td rowspan="20"><div><div><div>RELOCATE (E) KITCHEN TO CREATE NEW PRIMARY BEDROOM. AN 81.1 S.F. ADDITION IS PROPOSED ON THE BACK OF THE HOUSE TO CREATE A NEW PRIMARY BATHROOM.</div><div>NOTE THAT IN THE DEMOLITION PLANS, AN UNPERMITTED BATHROOM AND CLOSET SHALL BE REMOVED.</div></div></div><td>(E)</td><td>EXISTING</td><td>PC</td><td>PIECE</td><td>T.B.</td><td>TOWEL BAR</td><td></td><td></td><td rowspan="20"><div><div><div>RELOCATE (E) KITCHEN TO CREATE NEW PRIMARY BEDROOM. AN 81.1 S.F. ADDITION IS PROPOSED ON THE BACK OF THE HOUSE TO CREATE A NEW PRIMARY BATHROOM.</div><div>NOTE THAT IN THE DEMOLITION PLANS, AN UNPERMITTED BATHROOM AND CLOSET SHALL BE REMOVED.</div></div></div><td>ELEC</td><td>ELECTRICAL</td><td>PERF</td><td>PERFORATED</td><td>T.O.</td><td>TOP OF</td><td></td><td></td><td rowspan="20"><div><div><div>RELOCATE (E) KITCHEN TO CREATE NEW PRIMARY BEDROOM. AN 81.1 S.F. ADDITION IS PROPOSED ON THE BACK OF THE HOUSE TO CREATE A NEW PRIMARY BATHROOM.</div><div>NOTE THAT IN THE DEMOLITION PLANS, AN UNPERMITTED BATHROOM AND CLOSET SHALL BE REMOVED.</div></div></div><td>ELEV</td><td>ELEVATION</td><td></td><td></td><td></td><td></td><td></td><td></td><td rowspan="20"><div><div><div>RELOCATE (E) KITCHEN TO CREATE NEW PRIMARY BEDROOM. AN 81.1 S.F. ADDITION IS PROPOSED ON THE BACK OF THE HOUSE TO CREATE A NEW PRIMARY BATHROOM.</div><div>NOTE THAT IN THE DEMOLITION PLANS, AN UNPERMITTED BATHROOM AND CLOSET SHALL BE REMOVED.</div></div></div><div><div><div>RELOCATE (E) KITCHEN TO CREATE NEW PRIMARY BEDROOM. AN 81.1 S.F. ADDITION IS PROPOSED ON THE BACK OF THE HOUSE TO CREATE A NEW PRIMARY BATHROOM.</div><div></div></div></div></td></td></td></td></td></td></td></td></td></td></td></td></td></td></td></td></td></td></td> | CONC | CONCRETE  | HW      | HOT WATER   | SHT MTL | SHEET METAL |   |      | <div><div><div>RELOCATE (E) KITCHEN TO CREATE NEW PRIMARY BEDROOM. AN 81.1 S.F. ADDITION IS PROPOSED ON THE BACK OF THE HOUSE TO CREATE A NEW PRIMARY BATHROOM.</div><div>NOTE THAT IN THE DEMOLITION PLANS, AN UNPERMITTED BATHROOM AND CLOSET SHALL BE REMOVED.</div></div></div> <td>CONT</td> <td>CONTINUOUS</td> <td>IN</td> <td>INCHES</td> <td>SI</td> <td>SQUARE INCHES</td> <td></td> <td></td> <td rowspan="20"><div><div><div>RELOCATE (E) KITCHEN TO CREATE NEW PRIMARY BEDROOM. AN 81.1 S.F. ADDITION IS PROPOSED ON THE BACK OF THE HOUSE TO CREATE A NEW PRIMARY BATHROOM.</div><div>NOTE THAT IN THE DEMOLITION PLANS, AN UNPERMITTED BATHROOM AND CLOSET SHALL BE REMOVED.</div></div></div><td>CLR</td><td>CLEAR</td><td>INCL</td><td>INCLUDING</td><td>SIM</td><td>SIMILAR</td><td></td><td></td><td rowspan="20"><div><div><div>RELOCATE (E) KITCHEN TO CREATE NEW PRIMARY BEDROOM. AN 81.1 S.F. ADDITION IS PROPOSED ON THE BACK OF THE HOUSE TO CREATE A NEW PRIMARY BATHROOM.</div><div>NOTE THAT IN THE DEMOLITION PLANS, AN UNPERMITTED BATHROOM AND CLOSET SHALL BE REMOVED.</div></div></div><td>CAS</td><td>CASEMENT</td><td>L</td><td>LONG</td><td>S.L.D.</td><td>SEE LANDSCAPE</td><td></td><td></td><td rowspan="20"><div><div><div>RELOCATE (E) KITCHEN TO CREATE NEW PRIMARY BEDROOM. AN 81.1 S.F. ADDITION IS PROPOSED ON THE BACK OF THE HOUSE TO CREATE A NEW PRIMARY BATHROOM.</div><div>NOTE THAT IN THE DEMOLITION PLANS, AN UNPERMITTED BATHROOM AND CLOSET SHALL BE REMOVED.</div></div></div><td>CVR</td><td>COVER</td><td>MAX</td><td>MAXIMUM</td><td>DRAWINGS</td><td></td><td></td><td></td><td rowspan="20"><div><div><div>RELOCATE (E) KITCHEN TO CREATE NEW PRIMARY BEDROOM. AN 81.1 S.F. ADDITION IS PROPOSED ON THE BACK OF THE HOUSE TO CREATE A NEW PRIMARY BATHROOM.</div><div>NOTE THAT IN THE DEMOLITION PLANS, AN UNPERMITTED BATHROOM AND CLOSET SHALL BE REMOVED.</div></div></div><td>d</td><td>PENNY</td><td>MECH</td><td>MECHANICAL</td><td>MFR</td><td>MANUFACTURER</td><td></td><td></td><td rowspan="20"><div><div><div>RELOCATE (E) KITCHEN TO CREATE NEW PRIMARY BEDROOM. AN 81.1 S.F. ADDITION IS PROPOSED ON THE BACK OF THE HOUSE TO CREATE A NEW PRIMARY BATHROOM.</div><div>NOTE THAT IN THE DEMOLITION PLANS, AN UNPERMITTED BATHROOM AND CLOSET SHALL BE REMOVED.</div></div></div><td>D</td><td>DEEP</td><td>MIN</td><td>MINIMUM</td><td>S.M.D.</td><td>SEE MECHANICAL</td><td></td><td></td><td rowspan="20"><div><div><div>RELOCATE (E) KITCHEN TO CREATE NEW PRIMARY BEDROOM. AN 81.1 S.F. ADDITION IS PROPOSED ON THE BACK OF THE HOUSE TO CREATE A NEW PRIMARY BATHROOM.</div><div>NOTE THAT IN THE DEMOLITION PLANS, AN UNPERMITTED BATHROOM AND CLOSET SHALL BE REMOVED.</div></div></div><td>DBL</td><td>DOUBLE</td><td>MTL</td><td>METAL</td><td>SQ</td><td>SQUARE</td><td></td><td></td><td rowspan="20"><div><div><div>RELOCATE (E) KITCHEN TO CREATE NEW PRIMARY BEDROOM. AN 81.1 S.F. ADDITION IS PROPOSED ON THE BACK OF THE HOUSE TO CREATE A NEW PRIMARY BATHROOM.</div><div>NOTE THAT IN THE DEMOLITION PLANS, AN UNPERMITTED BATHROOM AND CLOSET SHALL BE REMOVED.</div></div></div><td>DET</td><td>DETAIL</td><td>(N)</td><td>NEW</td><td>STD</td><td>STAINLESS STEEL</td><td></td><td></td><td rowspan="20"><div><div><div>RELOCATE (E) KITCHEN TO CREATE NEW PRIMARY BEDROOM. AN 81.1 S.F. ADDITION IS PROPOSED ON THE BACK OF THE HOUSE TO CREATE A NEW PRIMARY BATHROOM.</div><div>NOTE THAT IN THE DEMOLITION PLANS, AN UNPERMITTED BATHROOM AND CLOSET SHALL BE REMOVED.</div></div></div><td>D.H.</td><td>DOUBLE HUNG</td><td>N.W.</td><td>NOT APPLICABLE</td><td>S.S.D.</td><td>SEE STRUCTURAL</td><td></td><td></td><td rowspan="20"><div><div><div>RELOCATE (E) KITCHEN TO CREATE NEW PRIMARY BEDROOM. AN 81.1 S.F. ADDITION IS PROPOSED ON THE BACK OF THE HOUSE TO CREATE A NEW PRIMARY BATHROOM.</div><div>NOTE THAT IN THE DEMOLITION PLANS, AN UNPERMITTED BATHROOM AND CLOSET SHALL BE REMOVED.</div></div></div><td>DIA</td><td>DIAMETER</td><td>N.I.C</td><td>NOT IN CONTRACT</td><td>DRAWINGS</td><td></td><td></td><td></td><td rowspan="20"><div><div><div>RELOCATE (E) KITCHEN TO CREATE NEW PRIMARY BEDROOM. AN 81.1 S.F. ADDITION IS PROPOSED ON THE BACK OF THE HOUSE TO CREATE A NEW PRIMARY BATHROOM.</div><div>NOTE THAT IN THE DEMOLITION PLANS, AN UNPERMITTED BATHROOM AND CLOSET SHALL BE REMOVED.</div></div></div><td>DIAG</td><td>DIAGONAL</td><td>NO</td><td>NUMBER</td><td>STD</td><td>STANDARD</td><td></td><td></td><td rowspan="20"><div><div><div>RELOCATE (E) KITCHEN TO CREATE NEW PRIMARY BEDROOM. AN 81.1 S.F. ADDITION IS PROPOSED ON THE BACK OF THE HOUSE TO CREATE A NEW PRIMARY BATHROOM.</div><div>NOTE THAT IN THE DEMOLITION PLANS, AN UNPERMITTED BATHROOM AND CLOSET SHALL BE REMOVED.</div></div></div><td>DIM</td><td>DIMENSION</td><td>NTS</td><td>NOT TO SCALE</td><td>S.W.</td><td>SHEAR WALL</td><td></td><td></td><td rowspan="20"><div><div><div>RELOCATE (E) KITCHEN TO CREATE NEW PRIMARY BEDROOM. AN 81.1 S.F. ADDITION IS PROPOSED ON THE BACK OF THE HOUSE TO CREATE A NEW PRIMARY BATHROOM.</div><div>NOTE THAT IN THE DEMOLITION PLANS, AN UNPERMITTED BATHROOM AND CLOSET SHALL BE REMOVED.</div></div></div><td>DN</td><td>DOWN</td><td>OC</td><td>ON CENTER</td><td>T</td><td>TREAD</td><td></td><td></td><td rowspan="20"><div><div><div>RELOCATE (E) KITCHEN TO CREATE NEW PRIMARY BEDROOM. AN 81.1 S.F. ADDITION IS PROPOSED ON THE BACK OF THE HOUSE TO CREATE A NEW PRIMARY BATHROOM.</div><div>NOTE THAT IN THE DEMOLITION PLANS, AN UNPERMITTED BATHROOM AND CLOSET SHALL BE REMOVED.</div></div></div><td>DS</td><td>DOWNSPOUT</td><td>OPG</td><td>OPENING</td><td>T.B.</td><td>TOP &amp; BOTTOM</td><td></td><td></td><td rowspan="20"><div><div><div>RELOCATE (E) KITCHEN TO CREATE NEW PRIMARY BEDROOM. AN 81.1 S.F. ADDITION IS PROPOSED ON THE BACK OF THE HOUSE TO CREATE A NEW PRIMARY BATHROOM.</div><div>NOTE THAT IN THE DEMOLITION PLANS, AN UNPERMITTED BATHROOM AND CLOSET SHALL BE REMOVED.</div></div></div><td>DW</td><td>DISHWASHER</td><td>OPP</td><td>OPPOSITE</td><td>T&amp;G</td><td>TONGUE &amp; GROOVE</td><td></td><td></td><td rowspan="20"><div><div><div>RELOCATE (E) KITCHEN TO CREATE NEW PRIMARY BEDROOM. AN 81.1 S.F. ADDITION IS PROPOSED ON THE BACK OF THE HOUSE TO CREATE A NEW PRIMARY BATHROOM.</div><div>NOTE THAT IN THE DEMOLITION PLANS, AN UNPERMITTED BATHROOM AND CLOSET SHALL BE REMOVED.</div></div></div><td>(E)</td><td>EXISTING</td><td>PC</td><td>PIECE</td><td>T.B.</td><td>TOWEL BAR</td><td></td><td></td><td rowspan="20"><div><div><div>RELOCATE (E) KITCHEN TO CREATE NEW PRIMARY BEDROOM. AN 81.1 S.F. ADDITION IS PROPOSED ON THE BACK OF THE HOUSE TO CREATE A NEW PRIMARY BATHROOM.</div><div>NOTE THAT IN THE DEMOLITION PLANS, AN UNPERMITTED BATHROOM AND CLOSET SHALL BE REMOVED.</div></div></div><td>ELEC</td><td>ELECTRICAL</td><td>PERF</td><td>PERFORATED</td><td>T.O.</td><td>TOP OF</td><td></td><td></td><td rowspan="20"><div><div><div>RELOCATE (E) KITCHEN TO CREATE NEW PRIMARY BEDROOM. AN 81.1 S.F. ADDITION IS PROPOSED ON THE BACK OF THE HOUSE TO CREATE A NEW PRIMARY BATHROOM.</div><div>NOTE THAT IN THE DEMOLITION PLANS, AN UNPERMITTED BATHROOM AND CLOSET SHALL BE REMOVED.</div></div></div><td>ELEV</td><td>ELEVATION</td><td></td><td></td><td></td><td></td><td></td><td></td><td rowspan="20"><div><div><div>RELOCATE (E) KITCHEN TO CREATE NEW PRIMARY BEDROOM. AN 81.1 S.F. ADDITION IS PROPOSED ON THE BACK OF THE HOUSE TO CREATE A NEW PRIMARY BATHROOM.</div><div>NOTE THAT IN THE DEMOLITION PLANS, AN UNPERMITTED BATHROOM AND CLOSET SHALL BE REMOVED.</div></div></div><div><div><div>RELOCATE (E) KITCHEN TO CREATE NEW PRIMARY BEDROOM. AN 81.1 S.F. ADDITION IS PROPOSED ON THE BACK OF THE HOUSE TO CREATE A NEW PRIMARY BATHROOM.</div><div></div></div></div></td></td></td></td></td></td></td></td></td></td></td></td></td></td></td></td></td></td> | CONT       | CONTINUOUS | IN     | INCHES | SI            | SQUARE INCHES |  |   | <div><div><div>RELOCATE (E) KITCHEN TO CREATE NEW PRIMARY BEDROOM. AN 81.1 S.F. ADDITION IS PROPOSED ON THE BACK OF THE HOUSE TO CREATE A NEW PRIMARY BATHROOM.</div><div>NOTE THAT IN THE DEMOLITION PLANS, AN UNPERMITTED BATHROOM AND CLOSET SHALL BE REMOVED.</div></div></div> <td>CLR</td> <td>CLEAR</td> <td>INCL</td> <td>INCLUDING</td> <td>SIM</td> <td>SIMILAR</td> <td></td> <td></td> <td rowspan="20"><div><div><div>RELOCATE (E) KITCHEN TO CREATE NEW PRIMARY BEDROOM. AN 81.1 S.F. ADDITION IS PROPOSED ON THE BACK OF THE HOUSE TO CREATE A NEW PRIMARY BATHROOM.</div><div>NOTE THAT IN THE DEMOLITION PLANS, AN UNPERMITTED BATHROOM AND CLOSET SHALL BE REMOVED.</div></div></div><td>CAS</td><td>CASEMENT</td><td>L</td><td>LONG</td><td>S.L.D.</td><td>SEE LANDSCAPE</td><td></td><td></td><td rowspan="20"><div><div><div>RELOCATE (E) KITCHEN TO CREATE NEW PRIMARY BEDROOM. AN 81.1 S.F. ADDITION IS PROPOSED ON THE BACK OF THE HOUSE TO CREATE A NEW PRIMARY BATHROOM.</div><div>NOTE THAT IN THE DEMOLITION PLANS, AN UNPERMITTED BATHROOM AND CLOSET SHALL BE REMOVED.</div></div></div><td>CVR</td><td>COVER</td><td>MAX</td><td>MAXIMUM</td><td>DRAWINGS</td><td></td><td></td><td></td><td rowspan="20"><div><div><div>RELOCATE (E) KITCHEN TO CREATE NEW PRIMARY BEDROOM. AN 81.1 S.F. ADDITION IS PROPOSED ON THE BACK OF THE HOUSE TO CREATE A NEW PRIMARY BATHROOM.</div><div>NOTE THAT IN THE DEMOLITION PLANS, AN UNPERMITTED BATHROOM AND CLOSET SHALL BE REMOVED.</div></div></div><td>d</td><td>PENNY</td><td>MECH</td><td>MECHANICAL</td><td>MFR</td><td>MANUFACTURER</td><td></td><td></td><td rowspan="20"><div><div><div>RELOCATE (E) KITCHEN TO CREATE NEW PRIMARY BEDROOM. AN 81.1 S.F. ADDITION IS PROPOSED ON THE BACK OF THE HOUSE TO CREATE A NEW PRIMARY BATHROOM.</div><div>NOTE THAT IN THE DEMOLITION PLANS, AN UNPERMITTED BATHROOM AND CLOSET SHALL BE REMOVED.</div></div></div><td>D</td><td>DEEP</td><td>MIN</td><td>MINIMUM</td><td>S.M.D.</td><td>SEE MECHANICAL</td><td></td><td></td><td rowspan="20"><div><div><div>RELOCATE (E) KITCHEN TO CREATE NEW PRIMARY BEDROOM. AN 81.1 S.F. ADDITION IS PROPOSED ON THE BACK OF THE HOUSE TO CREATE A NEW PRIMARY BATHROOM.</div><div>NOTE THAT IN THE DEMOLITION PLANS, AN UNPERMITTED BATHROOM AND CLOSET SHALL BE REMOVED.</div></div></div><td>DBL</td><td>DOUBLE</td><td>MTL</td><td>METAL</td><td>SQ</td><td>SQUARE</td><td></td><td></td><td rowspan="20"><div><div><div>RELOCATE (E) KITCHEN TO CREATE NEW PRIMARY BEDROOM. AN 81.1 S.F. ADDITION IS PROPOSED ON THE BACK OF THE HOUSE TO CREATE A NEW PRIMARY BATHROOM.</div><div>NOTE THAT IN THE DEMOLITION PLANS, AN UNPERMITTED BATHROOM AND CLOSET SHALL BE REMOVED.</div></div></div><td>DET</td><td>DETAIL</td><td>(N)</td><td>NEW</td><td>STD</td><td>STAINLESS STEEL</td><td></td><td></td><td rowspan="20"><div><div><div>RELOCATE (E) KITCHEN TO CREATE NEW PRIMARY BEDROOM. AN 81.1 S.F. ADDITION IS PROPOSED ON THE BACK OF THE HOUSE TO CREATE A NEW PRIMARY BATHROOM.</div><div>NOTE THAT IN THE DEMOLITION PLANS, AN UNPERMITTED BATHROOM AND CLOSET SHALL BE REMOVED.</div></div></div><td>D.H.</td><td>DOUBLE HUNG</td><td>N.W.</td><td>NOT APPLICABLE</td><td>S.S.D.</td><td>SEE STRUCTURAL</td><td></td><td></td><td rowspan="20"><div><div><div>RELOCATE (E) KITCHEN TO CREATE NEW PRIMARY BEDROOM. AN 81.1 S.F. ADDITION IS PROPOSED ON THE BACK OF THE HOUSE TO CREATE A NEW PRIMARY BATHROOM.</div><div>NOTE THAT IN THE DEMOLITION PLANS, AN UNPERMITTED BATHROOM AND CLOSET SHALL BE REMOVED.</div></div></div><td>DIA</td><td>DIAMETER</td><td>N.I.C</td><td>NOT IN CONTRACT</td><td>DRAWINGS</td><td></td><td></td><td></td><td rowspan="20"><div><div><div>RELOCATE (E) KITCHEN TO CREATE NEW PRIMARY BEDROOM. AN 81.1 S.F. ADDITION IS PROPOSED ON THE BACK OF THE HOUSE TO CREATE A NEW PRIMARY BATHROOM.</div><div>NOTE THAT IN THE DEMOLITION PLANS, AN UNPERMITTED BATHROOM AND CLOSET SHALL BE REMOVED.</div></div></div><td>DIAG</td><td>DIAGONAL</td><td>NO</td><td>NUMBER</td><td>STD</td><td>STANDARD</td><td></td><td></td><td rowspan="20"><div><div><div>RELOCATE (E) KITCHEN TO CREATE NEW PRIMARY BEDROOM. AN 81.1 S.F. ADDITION IS PROPOSED ON THE BACK OF THE HOUSE TO CREATE A NEW PRIMARY BATHROOM.</div><div>NOTE THAT IN THE DEMOLITION PLANS, AN UNPERMITTED BATHROOM AND CLOSET SHALL BE REMOVED.</div></div></div><td>DIM</td><td>DIMENSION</td><td>NTS</td><td>NOT TO SCALE</td><td>S.W.</td><td>SHEAR WALL</td><td></td><td></td><td rowspan="20"><div><div><div>RELOCATE (E) KITCHEN TO CREATE NEW PRIMARY BEDROOM. AN 81.1 S.F. ADDITION IS PROPOSED ON THE BACK OF THE HOUSE TO CREATE A NEW PRIMARY BATHROOM.</div><div>NOTE THAT IN THE DEMOLITION PLANS, AN UNPERMITTED BATHROOM AND CLOSET SHALL BE REMOVED.</div></div></div><td>DN</td><td>DOWN</td><td>OC</td><td>ON CENTER</td><td>T</td><td>TREAD</td><td></td><td></td><td rowspan="20"><div><div><div>RELOCATE (E) KITCHEN TO CREATE NEW PRIMARY BEDROOM. AN 81.1 S.F. ADDITION IS PROPOSED ON THE BACK OF THE HOUSE TO CREATE A NEW PRIMARY BATHROOM.</div><div>NOTE THAT IN THE DEMOLITION PLANS, AN UNPERMITTED BATHROOM AND CLOSET SHALL BE REMOVED.</div></div></div><td>DS</td><td>DOWNSPOUT</td><td>OPG</td><td>OPENING</td><td>T.B.</td><td>TOP &amp; BOTTOM</td><td></td><td></td><td rowspan="20"><div><div><div>RELOCATE (E) KITCHEN TO CREATE NEW PRIMARY BEDROOM. AN 81.1 S.F. ADDITION IS PROPOSED ON THE BACK OF THE HOUSE TO CREATE A NEW PRIMARY BATHROOM.</div><div>NOTE THAT IN THE DEMOLITION PLANS, AN UNPERMITTED BATHROOM AND CLOSET SHALL BE REMOVED.</div></div></div><td>DW</td><td>DISHWASHER</td><td>OPP</td><td>OPPOSITE</td><td>T&amp;G</td><td>TONGUE &amp; GROOVE</td><td></td><td></td><td rowspan="20"><div><div><div>RELOCATE (E) KITCHEN TO CREATE NEW PRIMARY BEDROOM. AN 81.1 S.F. ADDITION IS PROPOSED ON THE BACK OF THE HOUSE TO CREATE A NEW PRIMARY BATHROOM.</div><div>NOTE THAT IN THE DEMOLITION PLANS, AN UNPERMITTED BATHROOM AND CLOSET SHALL BE REMOVED.</div></div></div><td>(E)</td><td>EXISTING</td><td>PC</td><td>PIECE</td><td>T.B.</td><td>TOWEL BAR</td><td></td><td></td><td rowspan="20"><div><div><div>RELOCATE (E) KITCHEN TO CREATE NEW PRIMARY BEDROOM. AN 81.1 S.F. ADDITION IS PROPOSED ON THE BACK OF THE HOUSE TO CREATE A NEW PRIMARY BATHROOM.</div><div>NOTE THAT IN THE DEMOLITION PLANS, AN UNPERMITTED BATHROOM AND CLOSET SHALL BE REMOVED.</div></div></div><td>ELEC</td><td>ELECTRICAL</td><td>PERF</td><td>PERFORATED</td><td>T.O.</td><td>TOP OF</td><td></td><td></td><td rowspan="20"><div><div><div>RELOCATE (E) KITCHEN TO CREATE NEW PRIMARY BEDROOM. AN 81.1 S.F. ADDITION IS PROPOSED ON THE BACK OF THE HOUSE TO CREATE A NEW PRIMARY BATHROOM.</div><div>NOTE THAT IN THE DEMOLITION PLANS, AN UNPERMITTED BATHROOM AND CLOSET SHALL BE REMOVED.</div></div></div><td>ELEV</td><td>ELEVATION</td><td></td><td></td><td></td><td></td><td></td><td></td><td rowspan="20"><div><div><div>RELOCATE (E) KITCHEN TO CREATE NEW PRIMARY BEDROOM. AN 81.1 S.F. ADDITION IS PROPOSED ON THE BACK OF THE HOUSE TO CREATE A NEW PRIMARY BATHROOM.</div><div>NOTE THAT IN THE DEMOLITION PLANS, AN UNPERMITTED BATHROOM AND CLOSET SHALL BE REMOVED.</div></div></div><div><div><div>RELOCATE (E) KITCHEN TO CREATE NEW PRIMARY BEDROOM. AN 81.1 S.F. ADDITION IS PROPOSED ON THE BACK OF THE HOUSE TO CREATE A NEW PRIMARY BATHROOM.</div><div></div></div></div></td></td></td></td></td></td></td></td></td></td></td></td></td></td></td></td></td> | CLR | CLEAR | INCL | INCLUDING | SIM | SIMILAR |  |  | <div><div><div>RELOCATE (E) KITCHEN TO CREATE NEW PRIMARY BEDROOM. AN 81.1 S.F. ADDITION IS PROPOSED ON THE BACK OF THE HOUSE TO CREATE A NEW PRIMARY BATHROOM.</div><div>NOTE THAT IN THE DEMOLITION PLANS, AN UNPERMITTED BATHROOM AND CLOSET SHALL BE REMOVED.</div></div></div> <td>CAS</td> <td>CASEMENT</td> <td>L</td> <td>LONG</td> <td>S.L.D.</td> <td>SEE LANDSCAPE</td> <td></td> <td></td> <td rowspan="20"><div><div><div>RELOCATE (E) KITCHEN TO CREATE NEW PRIMARY BEDROOM. AN 81.1 S.F. ADDITION IS PROPOSED ON THE BACK OF THE HOUSE TO CREATE A NEW PRIMARY BATHROOM.</div><div>NOTE THAT IN THE DEMOLITION PLANS, AN UNPERMITTED BATHROOM AND CLOSET SHALL BE REMOVED.</div></div></div><td>CVR</td><td>COVER</td><td>MAX</td><td>MAXIMUM</td><td>DRAWINGS</td><td></td><td></td><td></td><td rowspan="20"><div><div><div>RELOCATE (E) KITCHEN TO CREATE NEW PRIMARY BEDROOM. AN 81.1 S.F. ADDITION IS PROPOSED ON THE BACK OF THE HOUSE TO CREATE A NEW PRIMARY BATHROOM.</div><div>NOTE THAT IN THE DEMOLITION PLANS, AN UNPERMITTED BATHROOM AND CLOSET SHALL BE REMOVED.</div></div></div><td>d</td><td>PENNY</td><td>MECH</td><td>MECHANICAL</td><td>MFR</td><td>MANUFACTURER</td><td></td><td></td><td rowspan="20"><div><div><div>RELOCATE (E) KITCHEN TO CREATE NEW PRIMARY BEDROOM. AN 81.1 S.F. ADDITION IS PROPOSED ON THE BACK OF THE HOUSE TO CREATE A NEW PRIMARY BATHROOM.</div><div>NOTE THAT IN THE DEMOLITION PLANS, AN UNPERMITTED BATHROOM AND CLOSET SHALL BE REMOVED.</div></div></div><td>D</td><td>DEEP</td><td>MIN</td><td>MINIMUM</td><td>S.M.D.</td><td>SEE MECHANICAL</td><td></td><td></td><td rowspan="20"><div><div><div>RELOCATE (E) KITCHEN TO CREATE NEW PRIMARY BEDROOM. AN 81.1 S.F. ADDITION IS PROPOSED ON THE BACK OF THE HOUSE TO CREATE A NEW PRIMARY BATHROOM.</div><div>NOTE THAT IN THE DEMOLITION PLANS, AN UNPERMITTED BATHROOM AND CLOSET SHALL BE REMOVED.</div></div></div><td>DBL</td><td>DOUBLE</td><td>MTL</td><td>METAL</td><td>SQ</td><td>SQUARE</td><td></td><td></td><td rowspan="20"><div><div><div>RELOCATE (E) KITCHEN TO CREATE NEW PRIMARY BEDROOM. AN 81.1 S.F. ADDITION IS PROPOSED ON THE BACK OF THE HOUSE TO CREATE A NEW PRIMARY BATHROOM.</div><div>NOTE THAT IN THE DEMOLITION PLANS, AN UNPERMITTED BATHROOM AND CLOSET SHALL BE REMOVED.</div></div></div><td>DET</td><td>DETAIL</td><td>(N)</td><td>NEW</td><td>STD</td><td>STAINLESS STEEL</td><td></td><td></td><td rowspan="20"><div><div><div>RELOCATE (E) KITCHEN TO CREATE NEW PRIMARY BEDROOM. AN 81.1 S.F. ADDITION IS PROPOSED ON THE BACK OF THE HOUSE TO CREATE A NEW PRIMARY BATHROOM.</div><div>NOTE THAT IN THE DEMOLITION PLANS, AN UNPERMITTED BATHROOM AND CLOSET SHALL BE REMOVED.</div></div></div><td>D.H.</td><td>DOUBLE HUNG</td><td>N.W.</td><td>NOT APPLICABLE</td><td>S.S.D.</td><td>SEE STRUCTURAL</td><td></td><td></td><td rowspan="20"><div><div><div>RELOCATE (E) KITCHEN TO CREATE NEW PRIMARY BEDROOM. AN 81.1 S.F. ADDITION IS PROPOSED ON THE BACK OF THE HOUSE TO CREATE A NEW PRIMARY BATHROOM.</div><div>NOTE THAT IN THE DEMOLITION PLANS, AN UNPERMITTED BATHROOM AND CLOSET SHALL BE REMOVED.</div></div></div><td>DIA</td><td>DIAMETER</td><td>N.I.C</td><td>NOT IN CONTRACT</td><td>DRAWINGS</td><td></td><td></td><td></td><td rowspan="20"><div><div><div>RELOCATE (E) KITCHEN TO CREATE NEW PRIMARY BEDROOM. AN 81.1 S.F. ADDITION IS PROPOSED ON THE BACK OF THE HOUSE TO CREATE A NEW PRIMARY BATHROOM.</div><div>NOTE THAT IN THE DEMOLITION PLANS, AN UNPERMITTED BATHROOM AND CLOSET SHALL BE REMOVED.</div></div></div><td>DIAG</td><td>DIAGONAL</td><td>NO</td><td>NUMBER</td><td>STD</td><td>STANDARD</td><td></td><td></td><td rowspan="20"><div><div><div>RELOCATE (E) KITCHEN TO CREATE NEW PRIMARY BEDROOM. AN 81.1 S.F. ADDITION IS PROPOSED ON THE BACK OF THE HOUSE TO CREATE A NEW PRIMARY BATHROOM.</div><div>NOTE THAT IN THE DEMOLITION PLANS, AN UNPERMITTED BATHROOM AND CLOSET SHALL BE REMOVED.</div></div></div><td>DIM</td><td>DIMENSION</td><td>NTS</td><td>NOT TO SCALE</td><td>S.W.</td><td>SHEAR WALL</td><td></td><td></td><td rowspan="20"><div><div><div>RELOCATE (E) KITCHEN TO CREATE NEW PRIMARY BEDROOM. AN 81.1 S.F. ADDITION IS PROPOSED ON THE BACK OF THE HOUSE TO CREATE A NEW PRIMARY BATHROOM.</div><div>NOTE THAT IN THE DEMOLITION PLANS, AN UNPERMITTED BATHROOM AND CLOSET SHALL BE REMOVED.</div></div></div><td>DN</td><td>DOWN</td><td>OC</td><td>ON CENTER</td><td>T</td><td>TREAD</td><td></td><td></td><td rowspan="20"><div><div><div>RELOCATE (E) KITCHEN TO CREATE NEW PRIMARY BEDROOM. AN 81.1 S.F. ADDITION IS PROPOSED ON THE BACK OF THE HOUSE TO CREATE A NEW PRIMARY BATHROOM.</div><div>NOTE THAT IN THE DEMOLITION PLANS, AN UNPERMITTED BATHROOM AND CLOSET SHALL BE REMOVED.</div></div></div><td>DS</td><td>DOWNSPOUT</td><td>OPG</td><td>OPENING</td><td>T.B.</td><td>TOP &amp; BOTTOM</td><td></td><td></td><td rowspan="20"><div><div><div>RELOCATE (E) KITCHEN TO CREATE NEW PRIMARY BEDROOM. AN 81.1 S.F. ADDITION IS PROPOSED ON THE BACK OF THE HOUSE TO CREATE A NEW PRIMARY BATHROOM.</div><div>NOTE THAT IN THE DEMOLITION PLANS, AN UNPERMITTED BATHROOM AND CLOSET SHALL BE REMOVED.</div></div></div><td>DW</td><td>DISHWASHER</td><td>OPP</td><td>OPPOSITE</td><td>T&amp;G</td><td>TONGUE &amp; GROOVE</td><td></td><td></td><td rowspan="20"><div><div><div>RELOCATE (E) KITCHEN TO CREATE NEW PRIMARY BEDROOM. AN 81.1 S.F. ADDITION IS PROPOSED ON THE BACK OF THE HOUSE TO CREATE A NEW PRIMARY BATHROOM.</div><div>NOTE THAT IN THE DEMOLITION PLANS, AN UNPERMITTED BATHROOM AND CLOSET SHALL BE REMOVED.</div></div></div><td>(E)</td><td>EXISTING</td><td>PC</td><td>PIECE</td><td>T.B.</td><td>TOWEL BAR</td><td></td><td></td><td rowspan="20"><div><div><div>RELOCATE (E) KITCHEN TO CREATE NEW PRIMARY BEDROOM. AN 81.1 S.F. ADDITION IS PROPOSED ON THE BACK OF THE HOUSE TO CREATE A NEW PRIMARY BATHROOM.</div><div>NOTE THAT IN THE DEMOLITION PLANS, AN UNPERMITTED BATHROOM AND CLOSET SHALL BE REMOVED.</div></div></div><td>ELEC</td><td>ELECTRICAL</td><td>PERF</td><td>PERFORATED</td><td>T.O.</td><td>TOP OF</td><td></td><td></td><td rowspan="20"><div><div><div>RELOCATE (E) KITCHEN TO CREATE NEW PRIMARY BEDROOM. AN 81.1 S.F. ADDITION IS PROPOSED ON THE BACK OF THE HOUSE TO CREATE A NEW PRIMARY BATHROOM.</div><div>NOTE THAT IN THE DEMOLITION PLANS, AN UNPERMITTED BATHROOM AND CLOSET SHALL BE REMOVED.</div></div></div><td>ELEV</td><td>ELEVATION</td><td></td><td></td><td></td><td></td><td></td><td></td><td rowspan="20"><div><div><div>RELOCATE (E) KITCHEN TO CREATE NEW PRIMARY BEDROOM. AN 81.1 S.F. ADDITION IS PROPOSED ON THE BACK OF THE HOUSE TO CREATE A NEW PRIMARY BATHROOM.</div><div>NOTE THAT IN THE DEMOLITION PLANS, AN UNPERMITTED BATHROOM AND CLOSET SHALL BE REMOVED.</div></div></div><div><div><div>RELOCATE (E) KITCHEN TO CREATE NEW PRIMARY BEDROOM. AN 81.1 S.F. ADDITION IS PROPOSED ON THE BACK OF THE HOUSE TO CREATE A NEW PRIMARY BATHROOM.</div><div></div></div></div></td></td></td></td></td></td></td></td></td></td></td></td></td></td></td></td> | CAS   | CASEMENT | L        | LONG | S.L.D. | SEE LANDSCAPE |               |  | <div><div><div>RELOCATE (E) KITCHEN TO CREATE NEW PRIMARY BEDROOM. AN 81.1 S.F. ADDITION IS PROPOSED ON THE BACK OF THE HOUSE TO CREATE A NEW PRIMARY BATHROOM.</div><div>NOTE THAT IN THE DEMOLITION PLANS, AN UNPERMITTED BATHROOM AND CLOSET SHALL BE REMOVED.</div></div></div> <td>CVR</td> <td>COVER</td> <td>MAX</td> <td>MAXIMUM</td> <td>DRAWINGS</td> <td></td> <td></td> <td></td> <td rowspan="20"><div><div><div>RELOCATE (E) KITCHEN TO CREATE NEW PRIMARY BEDROOM. AN 81.1 S.F. ADDITION IS PROPOSED ON THE BACK OF THE HOUSE TO CREATE A NEW PRIMARY BATHROOM.</div><div>NOTE THAT IN THE DEMOLITION PLANS, AN UNPERMITTED BATHROOM AND CLOSET SHALL BE REMOVED.</div></div></div><td>d</td><td>PENNY</td><td>MECH</td><td>MECHANICAL</td><td>MFR</td><td>MANUFACTURER</td><td></td><td></td><td rowspan="20"><div><div><div>RELOCATE (E) KITCHEN TO CREATE NEW PRIMARY BEDROOM. AN 81.1 S.F. ADDITION IS PROPOSED ON THE BACK OF THE HOUSE TO CREATE A NEW PRIMARY BATHROOM.</div><div>NOTE THAT IN THE DEMOLITION PLANS, AN UNPERMITTED BATHROOM AND CLOSET SHALL BE REMOVED.</div></div></div><td>D</td><td>DEEP</td><td>MIN</td><td>MINIMUM</td><td>S.M.D.</td><td>SEE MECHANICAL</td><td></td><td></td><td rowspan="20"><div><div><div>RELOCATE (E) KITCHEN TO CREATE NEW PRIMARY BEDROOM. AN 81.1 S.F. ADDITION IS PROPOSED ON THE BACK OF THE HOUSE TO CREATE A NEW PRIMARY BATHROOM.</div><div>NOTE THAT IN THE DEMOLITION PLANS, AN UNPERMITTED BATHROOM AND CLOSET SHALL BE REMOVED.</div></div></div><td>DBL</td><td>DOUBLE</td><td>MTL</td><td>METAL</td><td>SQ</td><td>SQUARE</td><td></td><td></td><td rowspan="20"><div><div><div>RELOCATE (E) KITCHEN TO CREATE NEW PRIMARY BEDROOM. AN 81.1 S.F. ADDITION IS PROPOSED ON THE BACK OF THE HOUSE TO CREATE A NEW PRIMARY BATHROOM.</div><div>NOTE THAT IN THE DEMOLITION PLANS, AN UNPERMITTED BATHROOM AND CLOSET SHALL BE REMOVED.</div></div></div><td>DET</td><td>DETAIL</td><td>(N)</td><td>NEW</td><td>STD</td><td>STAINLESS STEEL</td><td></td><td></td><td rowspan="20"><div><div><div>RELOCATE (E) KITCHEN TO CREATE NEW PRIMARY BEDROOM. AN 81.1 S.F. ADDITION IS PROPOSED ON THE BACK OF THE HOUSE TO CREATE A NEW PRIMARY BATHROOM.</div><div>NOTE THAT IN THE DEMOLITION PLANS, AN UNPERMITTED BATHROOM AND CLOSET SHALL BE REMOVED.</div></div></div><td>D.H.</td><td>DOUBLE HUNG</td><td>N.W.</td><td>NOT APPLICABLE</td><td>S.S.D.</td><td>SEE STRUCTURAL</td><td></td><td></td><td rowspan="20"><div><div><div>RELOCATE (E) KITCHEN TO CREATE NEW PRIMARY BEDROOM. AN 81.1 S.F. ADDITION IS PROPOSED ON THE BACK OF THE HOUSE TO CREATE A NEW PRIMARY BATHROOM.</div><div>NOTE THAT IN THE DEMOLITION PLANS, AN UNPERMITTED BATHROOM AND CLOSET SHALL BE REMOVED.</div></div></div><td>DIA</td><td>DIAMETER</td><td>N.I.C</td><td>NOT IN CONTRACT</td><td>DRAWINGS</td><td></td><td></td><td></td><td rowspan="20"><div><div><div>RELOCATE (E) KITCHEN TO CREATE NEW PRIMARY BEDROOM. AN 81.1 S.F. ADDITION IS PROPOSED ON THE BACK OF THE HOUSE TO CREATE A NEW PRIMARY BATHROOM.</div><div>NOTE THAT IN THE DEMOLITION PLANS, AN UNPERMITTED BATHROOM AND CLOSET SHALL BE REMOVED.</div></div></div><td>DIAG</td><td>DIAGONAL</td><td>NO</td><td>NUMBER</td><td>STD</td><td>STANDARD</td><td></td><td></td><td rowspan="20"><div><div><div>RELOCATE (E) KITCHEN TO CREATE NEW PRIMARY BEDROOM. AN 81.1 S.F. ADDITION IS PROPOSED ON THE BACK OF THE HOUSE TO CREATE A NEW PRIMARY BATHROOM.</div><div>NOTE THAT IN THE DEMOLITION PLANS, AN UNPERMITTED BATHROOM AND CLOSET SHALL BE REMOVED.</div></div></div><td>DIM</td><td>DIMENSION</td><td>NTS</td><td>NOT TO SCALE</td><td>S.W.</td><td>SHEAR WALL</td><td></td><td></td><td rowspan="20"><div><div><div>RELOCATE (E) KITCHEN TO CREATE NEW PRIMARY BEDROOM. AN 81.1 S.F. ADDITION IS PROPOSED ON THE BACK OF THE HOUSE TO CREATE A NEW PRIMARY BATHROOM.</div><div>NOTE THAT IN THE DEMOLITION PLANS, AN UNPERMITTED BATHROOM AND CLOSET SHALL BE REMOVED.</div></div></div><td>DN</td><td>DOWN</td><td>OC</td><td>ON CENTER</td><td>T</td><td>TREAD</td><td></td><td></td><td rowspan="20"><div><div><div>RELOCATE (E) KITCHEN TO CREATE NEW PRIMARY BEDROOM. AN 81.1 S.F. ADDITION IS PROPOSED ON THE BACK OF THE HOUSE TO CREATE A NEW PRIMARY BATHROOM.</div><div>NOTE THAT IN THE DEMOLITION PLANS, AN UNPERMITTED BATHROOM AND CLOSET SHALL BE REMOVED.</div></div></div><td>DS</td><td>DOWNSPOUT</td><td>OPG</td><td>OPENING</td><td>T.B.</td><td>TOP &amp; BOTTOM</td><td></td><td></td><td rowspan="20"><div><div><div>RELOCATE (E) KITCHEN TO CREATE NEW PRIMARY BEDROOM. AN 81.1 S.F. ADDITION IS PROPOSED ON THE BACK OF THE HOUSE TO CREATE A NEW PRIMARY BATHROOM.</div><div>NOTE THAT IN THE DEMOLITION PLANS, AN UNPERMITTED BATHROOM AND CLOSET SHALL BE REMOVED.</div></div></div><td>DW</td><td>DISHWASHER</td><td>OPP</td><td>OPPOSITE</td><td>T&amp;G</td><td>TONGUE &amp; GROOVE</td><td></td><td></td><td rowspan="20"><div><div><div>RELOCATE (E) KITCHEN TO CREATE NEW PRIMARY BEDROOM. AN 81.1 S.F. ADDITION IS PROPOSED ON THE BACK OF THE HOUSE TO CREATE A NEW PRIMARY BATHROOM.</div><div>NOTE THAT IN THE DEMOLITION PLANS, AN UNPERMITTED BATHROOM AND CLOSET SHALL BE REMOVED.</div></div></div><td>(E)</td><td>EXISTING</td><td>PC</td><td>PIECE</td><td>T.B.</td><td>TOWEL BAR</td><td></td><td></td><td rowspan="20"><div><div><div>RELOCATE (E) KITCHEN TO CREATE NEW PRIMARY BEDROOM. AN 81.1 S.F. ADDITION IS PROPOSED ON THE BACK OF THE HOUSE TO CREATE A NEW PRIMARY BATHROOM.</div><div>NOTE THAT IN THE DEMOLITION PLANS, AN UNPERMITTED BATHROOM AND CLOSET SHALL BE REMOVED.</div></div></div><td>ELEC</td><td>ELECTRICAL</td><td>PERF</td><td>PERFORATED</td><td>T.O.</td><td>TOP OF</td><td></td><td></td><td rowspan="20"><div><div><div>RELOCATE (E) KITCHEN TO CREATE NEW PRIMARY BEDROOM. AN 81.1 S.F. ADDITION IS PROPOSED ON THE BACK OF THE HOUSE TO CREATE A NEW PRIMARY BATHROOM.</div><div>NOTE THAT IN THE DEMOLITION PLANS, AN UNPERMITTED BATHROOM AND CLOSET SHALL BE REMOVED.</div></div></div><td>ELEV</td><td>ELEVATION</td><td></td><td></td><td></td><td></td><td></td><td></td><td rowspan="20"><div><div><div>RELOCATE (E) KITCHEN TO CREATE NEW PRIMARY BEDROOM. AN 81.1 S.F. ADDITION IS PROPOSED ON THE BACK OF THE HOUSE TO CREATE A NEW PRIMARY BATHROOM.</div><div>NOTE THAT IN THE DEMOLITION PLANS, AN UNPERMITTED BATHROOM AND CLOSET SHALL BE REMOVED.</div></div></div><div><div><div>RELOCATE (E) KITCHEN TO CREATE NEW PRIMARY BEDROOM. AN 81.1 S.F. ADDITION IS PROPOSED ON THE BACK OF THE HOUSE TO CREATE A NEW PRIMARY BATHROOM.</div><div></div></div></div></td></td></td></td></td></td></td></td></td></td></td></td></td></td></td> | CVR | COVER   | MAX | MAXIMUM | DRAWINGS |         |          |  | <div><div><div>RELOCATE (E) KITCHEN TO CREATE NEW PRIMARY BEDROOM. AN 81.1 S.F. ADDITION IS PROPOSED ON THE BACK OF THE HOUSE TO CREATE A NEW PRIMARY BATHROOM.</div><div>NOTE THAT IN THE DEMOLITION PLANS, AN UNPERMITTED BATHROOM AND CLOSET SHALL BE REMOVED.</div></div></div> <td>d</td> <td>PENNY</td> <td>MECH</td> <td>MECHANICAL</td> <td>MFR</td> <td>MANUFACTURER</td> <td></td> <td></td> <td rowspan="20"><div><div><div>RELOCATE (E) KITCHEN TO CREATE NEW PRIMARY BEDROOM. AN 81.1 S.F. ADDITION IS PROPOSED ON THE BACK OF THE HOUSE TO CREATE A NEW PRIMARY BATHROOM.</div><div>NOTE THAT IN THE DEMOLITION PLANS, AN UNPERMITTED BATHROOM AND CLOSET SHALL BE REMOVED.</div></div></div><td>D</td><td>DEEP</td><td>MIN</td><td>MINIMUM</td><td>S.M.D.</td><td>SEE MECHANICAL</td><td></td><td></td><td rowspan="20"><div><div><div>RELOCATE (E) KITCHEN TO CREATE NEW PRIMARY BEDROOM. AN 81.1 S.F. ADDITION IS PROPOSED ON THE BACK OF THE HOUSE TO CREATE A NEW PRIMARY BATHROOM.</div><div>NOTE THAT IN THE DEMOLITION PLANS, AN UNPERMITTED BATHROOM AND CLOSET SHALL BE REMOVED.</div></div></div><td>DBL</td><td>DOUBLE</td><td>MTL</td><td>METAL</td><td>SQ</td><td>SQUARE</td><td></td><td></td><td rowspan="20"><div><div><div>RELOCATE (E) KITCHEN TO CREATE NEW PRIMARY BEDROOM. AN 81.1 S.F. ADDITION IS PROPOSED ON THE BACK OF THE HOUSE TO CREATE A NEW PRIMARY BATHROOM.</div><div>NOTE THAT IN THE DEMOLITION PLANS, AN UNPERMITTED BATHROOM AND CLOSET SHALL BE REMOVED.</div></div></div><td>DET</td><td>DETAIL</td><td>(N)</td><td>NEW</td><td>STD</td><td>STAINLESS STEEL</td><td></td><td></td><td rowspan="20"><div><div><div>RELOCATE (E) KITCHEN TO CREATE NEW PRIMARY BEDROOM. AN 81.1 S.F. ADDITION IS PROPOSED ON THE BACK OF THE HOUSE TO CREATE A NEW PRIMARY BATHROOM.</div><div>NOTE THAT IN THE DEMOLITION PLANS, AN UNPERMITTED BATHROOM AND CLOSET SHALL BE REMOVED.</div></div></div><td>D.H.</td><td>DOUBLE HUNG</td><td>N.W.</td><td>NOT APPLICABLE</td><td>S.S.D.</td><td>SEE STRUCTURAL</td><td></td><td></td><td rowspan="20"><div><div><div>RELOCATE (E) KITCHEN TO CREATE NEW PRIMARY BEDROOM. AN 81.1 S.F. ADDITION IS PROPOSED ON THE BACK OF THE HOUSE TO CREATE A NEW PRIMARY BATHROOM.</div><div>NOTE THAT IN THE DEMOLITION PLANS, AN UNPERMITTED BATHROOM AND CLOSET SHALL BE REMOVED.</div></div></div><td>DIA</td><td>DIAMETER</td><td>N.I.C</td><td>NOT IN CONTRACT</td><td>DRAWINGS</td><td></td><td></td><td></td><td rowspan="20"><div><div><div>RELOCATE (E) KITCHEN TO CREATE NEW PRIMARY BEDROOM. AN 81.1 S.F. ADDITION IS PROPOSED ON THE BACK OF THE HOUSE TO CREATE A NEW PRIMARY BATHROOM.</div><div>NOTE THAT IN THE DEMOLITION PLANS, AN UNPERMITTED BATHROOM AND CLOSET SHALL BE REMOVED.</div></div></div><td>DIAG</td><td>DIAGONAL</td><td>NO</td><td>NUMBER</td><td>STD</td><td>STANDARD</td><td></td><td></td><td rowspan="20"><div><div><div>RELOCATE (E) KITCHEN TO CREATE NEW PRIMARY BEDROOM. AN 81.1 S.F. ADDITION IS PROPOSED ON THE BACK OF THE HOUSE TO CREATE A NEW PRIMARY BATHROOM.</div><div>NOTE THAT IN THE DEMOLITION PLANS, AN UNPERMITTED BATHROOM AND CLOSET SHALL BE REMOVED.</div></div></div><td>DIM</td><td>DIMENSION</td><td>NTS</td><td>NOT TO SCALE</td><td>S.W.</td><td>SHEAR WALL</td><td></td><td></td><td rowspan="20"><div><div><div>RELOCATE (E) KITCHEN TO CREATE NEW PRIMARY BEDROOM. AN 81.1 S.F. ADDITION IS PROPOSED ON THE BACK OF THE HOUSE TO CREATE A NEW PRIMARY BATHROOM.</div><div>NOTE THAT IN THE DEMOLITION PLANS, AN UNPERMITTED BATHROOM AND CLOSET SHALL BE REMOVED.</div></div></div><td>DN</td><td>DOWN</td><td>OC</td><td>ON CENTER</td><td>T</td><td>TREAD</td><td></td><td></td><td rowspan="20"><div><div><div>RELOCATE (E) KITCHEN TO CREATE NEW PRIMARY BEDROOM. AN 81.1 S.F. ADDITION IS PROPOSED ON THE BACK OF THE HOUSE TO CREATE A NEW PRIMARY BATHROOM.</div><div>NOTE THAT IN THE DEMOLITION PLANS, AN UNPERMITTED BATHROOM AND CLOSET SHALL BE REMOVED.</div></div></div><td>DS</td><td>DOWNSPOUT</td><td>OPG</td><td>OPENING</td><td>T.B.</td><td>TOP &amp; BOTTOM</td><td></td><td></td><td rowspan="20"><div><div><div>RELOCATE (E) KITCHEN TO CREATE NEW PRIMARY BEDROOM. AN 81.1 S.F. ADDITION IS PROPOSED ON THE BACK OF THE HOUSE TO CREATE A NEW PRIMARY BATHROOM.</div><div>NOTE THAT IN THE DEMOLITION PLANS, AN UNPERMITTED BATHROOM AND CLOSET SHALL BE REMOVED.</div></div></div><td>DW</td><td>DISHWASHER</td><td>OPP</td><td>OPPOSITE</td><td>T&amp;G</td><td>TONGUE &amp; GROOVE</td><td></td><td></td><td rowspan="20"><div><div><div>RELOCATE (E) KITCHEN TO CREATE NEW PRIMARY BEDROOM. AN 81.1 S.F. ADDITION IS PROPOSED ON THE BACK OF THE HOUSE TO CREATE A NEW PRIMARY BATHROOM.</div><div>NOTE THAT IN THE DEMOLITION PLANS, AN UNPERMITTED BATHROOM AND CLOSET SHALL BE REMOVED.</div></div></div><td>(E)</td><td>EXISTING</td><td>PC</td><td>PIECE</td><td>T.B.</td><td>TOWEL BAR</td><td></td><td></td><td rowspan="20"><div><div><div>RELOCATE (E) KITCHEN TO CREATE NEW PRIMARY BEDROOM. AN 81.1 S.F. ADDITION IS PROPOSED ON THE BACK OF THE HOUSE TO CREATE A NEW PRIMARY BATHROOM.</div><div>NOTE THAT IN THE DEMOLITION PLANS, AN UNPERMITTED BATHROOM AND CLOSET SHALL BE REMOVED.</div></div></div><td>ELEC</td><td>ELECTRICAL</td><td>PERF</td><td>PERFORATED</td><td>T.O.</td><td>TOP OF</td><td></td><td></td><td rowspan="20"><div><div><div>RELOCATE (E) KITCHEN TO CREATE NEW PRIMARY BEDROOM. AN 81.1 S.F. ADDITION IS PROPOSED ON THE BACK OF THE HOUSE TO CREATE A NEW PRIMARY BATHROOM.</div><div>NOTE THAT IN THE DEMOLITION PLANS, AN UNPERMITTED BATHROOM AND CLOSET SHALL BE REMOVED.</div></div></div><td>ELEV</td><td>ELEVATION</td><td></td><td></td><td></td><td></td><td></td><td></td><td rowspan="20"><div><div><div>RELOCATE (E) KITCHEN TO CREATE NEW PRIMARY BEDROOM. AN 81.1 S.F. ADDITION IS PROPOSED ON THE BACK OF THE HOUSE TO CREATE A NEW PRIMARY BATHROOM.</div><div>NOTE THAT IN THE DEMOLITION PLANS, AN UNPERMITTED BATHROOM AND CLOSET SHALL BE REMOVED.</div></div></div><div><div><div>RELOCATE (E) KITCHEN TO CREATE NEW PRIMARY BEDROOM. AN 81.1 S.F. ADDITION IS PROPOSED ON THE BACK OF THE HOUSE TO CREATE A NEW PRIMARY BATHROOM.</div><div></div></div></div></td></td></td></td></td></td></td></td></td></td></td></td></td></td> | d | PENNY | MECH   | MECHANICAL | MFR   | MANUFACTURER |            |     | <div><div><div>RELOCATE (E) KITCHEN TO CREATE NEW PRIMARY BEDROOM. AN 81.1 S.F. ADDITION IS PROPOSED ON THE BACK OF THE HOUSE TO CREATE A NEW PRIMARY BATHROOM.</div><div>NOTE THAT IN THE DEMOLITION PLANS, AN UNPERMITTED BATHROOM AND CLOSET SHALL BE REMOVED.</div></div></div> <td>D</td> <td>DEEP</td> <td>MIN</td> <td>MINIMUM</td> <td>S.M.D.</td> <td>SEE MECHANICAL</td> <td></td> <td></td> <td rowspan="20"><div><div><div>RELOCATE (E) KITCHEN TO CREATE NEW PRIMARY BEDROOM. AN 81.1 S.F. ADDITION IS PROPOSED ON THE BACK OF THE HOUSE TO CREATE A NEW PRIMARY BATHROOM.</div><div>NOTE THAT IN THE DEMOLITION PLANS, AN UNPERMITTED BATHROOM AND CLOSET SHALL BE REMOVED.</div></div></div><td>DBL</td><td>DOUBLE</td><td>MTL</td><td>METAL</td><td>SQ</td><td>SQUARE</td><td></td><td></td><td rowspan="20"><div><div><div>RELOCATE (E) KITCHEN TO CREATE NEW PRIMARY BEDROOM. AN 81.1 S.F. ADDITION IS PROPOSED ON THE BACK OF THE HOUSE TO CREATE A NEW PRIMARY BATHROOM.</div><div>NOTE THAT IN THE DEMOLITION PLANS, AN UNPERMITTED BATHROOM AND CLOSET SHALL BE REMOVED.</div></div></div><td>DET</td><td>DETAIL</td><td>(N)</td><td>NEW</td><td>STD</td><td>STAINLESS STEEL</td><td></td><td></td><td rowspan="20"><div><div><div>RELOCATE (E) KITCHEN TO CREATE NEW PRIMARY BEDROOM. AN 81.1 S.F. ADDITION IS PROPOSED ON THE BACK OF THE HOUSE TO CREATE A NEW PRIMARY BATHROOM.</div><div>NOTE THAT IN THE DEMOLITION PLANS, AN UNPERMITTED BATHROOM AND CLOSET SHALL BE REMOVED.</div></div></div><td>D.H.</td><td>DOUBLE HUNG</td><td>N.W.</td><td>NOT APPLICABLE</td><td>S.S.D.</td><td>SEE STRUCTURAL</td><td></td><td></td><td rowspan="20"><div><div><div>RELOCATE (E) KITCHEN TO CREATE NEW PRIMARY BEDROOM. AN 81.1 S.F. ADDITION IS PROPOSED ON THE BACK OF THE HOUSE TO CREATE A NEW PRIMARY BATHROOM.</div><div>NOTE THAT IN THE DEMOLITION PLANS, AN UNPERMITTED BATHROOM AND CLOSET SHALL BE REMOVED.</div></div></div><td>DIA</td><td>DIAMETER</td><td>N.I.C</td><td>NOT IN CONTRACT</td><td>DRAWINGS</td><td></td><td></td><td></td><td rowspan="20"><div><div><div>RELOCATE (E) KITCHEN TO CREATE NEW PRIMARY BEDROOM. AN 81.1 S.F. ADDITION IS PROPOSED ON THE BACK OF THE HOUSE TO CREATE A NEW PRIMARY BATHROOM.</div><div>NOTE THAT IN THE DEMOLITION PLANS, AN UNPERMITTED BATHROOM AND CLOSET SHALL BE REMOVED.</div></div></div><td>DIAG</td><td>DIAGONAL</td><td>NO</td><td>NUMBER</td><td>STD</td><td>STANDARD</td><td></td><td></td><td rowspan="20"><div><div><div>RELOCATE (E) KITCHEN TO CREATE NEW PRIMARY BEDROOM. AN 81.1 S.F. ADDITION IS PROPOSED ON THE BACK OF THE HOUSE TO CREATE A NEW PRIMARY BATHROOM.</div><div>NOTE THAT IN THE DEMOLITION PLANS, AN UNPERMITTED BATHROOM AND CLOSET SHALL BE REMOVED.</div></div></div><td>DIM</td><td>DIMENSION</td><td>NTS</td><td>NOT TO SCALE</td><td>S.W.</td><td>SHEAR WALL</td><td></td><td></td><td rowspan="20"><div><div><div>RELOCATE (E) KITCHEN TO CREATE NEW PRIMARY BEDROOM. AN 81.1 S.F. ADDITION IS PROPOSED ON THE BACK OF THE HOUSE TO CREATE A NEW PRIMARY BATHROOM.</div><div>NOTE THAT IN THE DEMOLITION PLANS, AN UNPERMITTED BATHROOM AND CLOSET SHALL BE REMOVED.</div></div></div><td>DN</td><td>DOWN</td><td>OC</td><td>ON CENTER</td><td>T</td><td>TREAD</td><td></td><td></td><td rowspan="20"><div><div><div>RELOCATE (E) KITCHEN TO CREATE NEW PRIMARY BEDROOM. AN 81.1 S.F. ADDITION IS PROPOSED ON THE BACK OF THE HOUSE TO CREATE A NEW PRIMARY BATHROOM.</div><div>NOTE THAT IN THE DEMOLITION PLANS, AN UNPERMITTED BATHROOM AND CLOSET SHALL BE REMOVED.</div></div></div><td>DS</td><td>DOWNSPOUT</td><td>OPG</td><td>OPENING</td><td>T.B.</td><td>TOP &amp; BOTTOM</td><td></td><td></td><td rowspan="20"><div><div><div>RELOCATE (E) KITCHEN TO CREATE NEW PRIMARY BEDROOM. AN 81.1 S.F. ADDITION IS PROPOSED ON THE BACK OF THE HOUSE TO CREATE A NEW PRIMARY BATHROOM.</div><div>NOTE THAT IN THE DEMOLITION PLANS, AN UNPERMITTED BATHROOM AND CLOSET SHALL BE REMOVED.</div></div></div><td>DW</td><td>DISHWASHER</td><td>OPP</td><td>OPPOSITE</td><td>T&amp;G</td><td>TONGUE &amp; GROOVE</td><td></td><td></td><td rowspan="20"><div><div><div>RELOCATE (E) KITCHEN TO CREATE NEW PRIMARY BEDROOM. AN 81.1 S.F. ADDITION IS PROPOSED ON THE BACK OF THE HOUSE TO CREATE A NEW PRIMARY BATHROOM.</div><div>NOTE THAT IN THE DEMOLITION PLANS, AN UNPERMITTED BATHROOM AND CLOSET SHALL BE REMOVED.</div></div></div><td>(E)</td><td>EXISTING</td><td>PC</td><td>PIECE</td><td>T.B.</td><td>TOWEL BAR</td><td></td><td></td><td rowspan="20"><div><div><div>RELOCATE (E) KITCHEN TO CREATE NEW PRIMARY BEDROOM. AN 81.1 S.F. ADDITION IS PROPOSED ON THE BACK OF THE HOUSE TO CREATE A NEW PRIMARY BATHROOM.</div><div>NOTE THAT IN THE DEMOLITION PLANS, AN UNPERMITTED BATHROOM AND CLOSET SHALL BE REMOVED.</div></div></div><td>ELEC</td><td>ELECTRICAL</td><td>PERF</td><td>PERFORATED</td><td>T.O.</td><td>TOP OF</td><td></td><td></td><td rowspan="20"><div><div><div>RELOCATE (E) KITCHEN TO CREATE NEW PRIMARY BEDROOM. AN 81.1 S.F. ADDITION IS PROPOSED ON THE BACK OF THE HOUSE TO CREATE A NEW PRIMARY BATHROOM.</div><div>NOTE THAT IN THE DEMOLITION PLANS, AN UNPERMITTED BATHROOM AND CLOSET SHALL BE REMOVED.</div></div></div><td>ELEV</td><td>ELEVATION</td><td></td><td></td><td></td><td></td><td></td><td></td><td rowspan="20"><div><div><div>RELOCATE (E) KITCHEN TO CREATE NEW PRIMARY BEDROOM. AN 81.1 S.F. ADDITION IS PROPOSED ON THE BACK OF THE HOUSE TO CREATE A NEW PRIMARY BATHROOM.</div><div>NOTE THAT IN THE DEMOLITION PLANS, AN UNPERMITTED BATHROOM AND CLOSET SHALL BE REMOVED.</div></div></div><div><div><div>RELOCATE (E) KITCHEN TO CREATE NEW PRIMARY BEDROOM. AN 81.1 S.F. ADDITION IS PROPOSED ON THE BACK OF THE HOUSE TO CREATE A NEW PRIMARY BATHROOM.</div><div></div></div></div></td></td></td></td></td></td></td></td></td></td></td></td></td> | D            | DEEP | MIN | MINIMUM   | S.M.D. | SEE MECHANICAL |     |         | <div><div><div>RELOCATE (E) KITCHEN TO CREATE NEW PRIMARY BEDROOM. AN 81.1 S.F. ADDITION IS PROPOSED ON THE BACK OF THE HOUSE TO CREATE A NEW PRIMARY BATHROOM.</div><div>NOTE THAT IN THE DEMOLITION PLANS, AN UNPERMITTED BATHROOM AND CLOSET SHALL BE REMOVED.</div></div></div> <td>DBL</td> <td>DOUBLE</td> <td>MTL</td> <td>METAL</td> <td>SQ</td> <td>SQUARE</td> <td></td> <td></td> <td rowspan="20"><div><div><div>RELOCATE (E) KITCHEN TO CREATE NEW PRIMARY BEDROOM. AN 81.1 S.F. ADDITION IS PROPOSED ON THE BACK OF THE HOUSE TO CREATE A NEW PRIMARY BATHROOM.</div><div>NOTE THAT IN THE DEMOLITION PLANS, AN UNPERMITTED BATHROOM AND CLOSET SHALL BE REMOVED.</div></div></div><td>DET</td><td>DETAIL</td><td>(N)</td><td>NEW</td><td>STD</td><td>STAINLESS STEEL</td><td></td><td></td><td rowspan="20"><div><div><div>RELOCATE (E) KITCHEN TO CREATE NEW PRIMARY BEDROOM. AN 81.1 S.F. ADDITION IS PROPOSED ON THE BACK OF THE HOUSE TO CREATE A NEW PRIMARY BATHROOM.</div><div>NOTE THAT IN THE DEMOLITION PLANS, AN UNPERMITTED BATHROOM AND CLOSET SHALL BE REMOVED.</div></div></div><td>D.H.</td><td>DOUBLE HUNG</td><td>N.W.</td><td>NOT APPLICABLE</td><td>S.S.D.</td><td>SEE STRUCTURAL</td><td></td><td></td><td rowspan="20"><div><div><div>RELOCATE (E) KITCHEN TO CREATE NEW PRIMARY BEDROOM. AN 81.1 S.F. ADDITION IS PROPOSED ON THE BACK OF THE HOUSE TO CREATE A NEW PRIMARY BATHROOM.</div><div>NOTE THAT IN THE DEMOLITION PLANS, AN UNPERMITTED BATHROOM AND CLOSET SHALL BE REMOVED.</div></div></div><td>DIA</td><td>DIAMETER</td><td>N.I.C</td><td>NOT IN CONTRACT</td><td>DRAWINGS</td><td></td><td></td><td></td><td rowspan="20"><div><div><div>RELOCATE (E) KITCHEN TO CREATE NEW PRIMARY BEDROOM. AN 81.1 S.F. ADDITION IS PROPOSED ON THE BACK OF THE HOUSE TO CREATE A NEW PRIMARY BATHROOM.</div><div>NOTE THAT IN THE DEMOLITION PLANS, AN UNPERMITTED BATHROOM AND CLOSET SHALL BE REMOVED.</div></div></div><td>DIAG</td><td>DIAGONAL</td><td>NO</td><td>NUMBER</td><td>STD</td><td>STANDARD</td><td></td><td></td><td rowspan="20"><div><div><div>RELOCATE (E) KITCHEN TO CREATE NEW PRIMARY BEDROOM. AN 81.1 S.F. ADDITION IS PROPOSED ON THE BACK OF THE HOUSE TO CREATE A NEW PRIMARY BATHROOM.</div><div>NOTE THAT IN THE DEMOLITION PLANS, AN UNPERMITTED BATHROOM AND CLOSET SHALL BE REMOVED.</div></div></div><td>DIM</td><td>DIMENSION</td><td>NTS</td><td>NOT TO SCALE</td><td>S.W.</td><td>SHEAR WALL</td><td></td><td></td><td rowspan="20"><div><div><div>RELOCATE (E) KITCHEN TO CREATE NEW PRIMARY BEDROOM. AN 81.1 S.F. ADDITION IS PROPOSED ON THE BACK OF THE HOUSE TO CREATE A NEW PRIMARY BATHROOM.</div><div>NOTE THAT IN THE DEMOLITION PLANS, AN UNPERMITTED BATHROOM AND CLOSET SHALL BE REMOVED.</div></div></div><td>DN</td><td>DOWN</td><td>OC</td><td>ON CENTER</td><td>T</td><td>TREAD</td><td></td><td></td><td rowspan="20"><div><div><div>RELOCATE (E) KITCHEN TO CREATE NEW PRIMARY BEDROOM. AN 81.1 S.F. ADDITION IS PROPOSED ON THE BACK OF THE HOUSE TO CREATE A NEW PRIMARY BATHROOM.</div><div>NOTE THAT IN THE DEMOLITION PLANS, AN UNPERMITTED BATHROOM AND CLOSET SHALL BE REMOVED.</div></div></div><td>DS</td><td>DOWNSPOUT</td><td>OPG</td><td>OPENING</td><td>T.B.</td><td>TOP &amp; BOTTOM</td><td></td><td></td><td rowspan="20"><div><div><div>RELOCATE (E) KITCHEN TO CREATE NEW PRIMARY BEDROOM. AN 81.1 S.F. ADDITION IS PROPOSED ON THE BACK OF THE HOUSE TO CREATE A NEW PRIMARY BATHROOM.</div><div>NOTE THAT IN THE DEMOLITION PLANS, AN UNPERMITTED BATHROOM AND CLOSET SHALL BE REMOVED.</div></div></div><td>DW</td><td>DISHWASHER</td><td>OPP</td><td>OPPOSITE</td><td>T&amp;G</td><td>TONGUE &amp; GROOVE</td><td></td><td></td><td rowspan="20"><div><div><div>RELOCATE (E) KITCHEN TO CREATE NEW PRIMARY BEDROOM. AN 81.1 S.F. ADDITION IS PROPOSED ON THE BACK OF THE HOUSE TO CREATE A NEW PRIMARY BATHROOM.</div><div>NOTE THAT IN THE DEMOLITION PLANS, AN UNPERMITTED BATHROOM AND CLOSET SHALL BE REMOVED.</div></div></div><td>(E)</td><td>EXISTING</td><td>PC</td><td>PIECE</td><td>T.B.</td><td>TOWEL BAR</td><td></td><td></td><td rowspan="20"><div><div><div>RELOCATE (E) KITCHEN TO CREATE NEW PRIMARY BEDROOM. AN 81.1 S.F. ADDITION IS PROPOSED ON THE BACK OF THE HOUSE TO CREATE A NEW PRIMARY BATHROOM.</div><div>NOTE THAT IN THE DEMOLITION PLANS, AN UNPERMITTED BATHROOM AND CLOSET SHALL BE REMOVED.</div></div></div><td>ELEC</td><td>ELECTRICAL</td><td>PERF</td><td>PERFORATED</td><td>T.O.</td><td>TOP OF</td><td></td><td></td><td rowspan="20"><div><div><div>RELOCATE (E) KITCHEN TO CREATE NEW PRIMARY BEDROOM. AN 81.1 S.F. ADDITION IS PROPOSED ON THE BACK OF THE HOUSE TO CREATE A NEW PRIMARY BATHROOM.</div><div>NOTE THAT IN THE DEMOLITION PLANS, AN UNPERMITTED BATHROOM AND CLOSET SHALL BE REMOVED.</div></div></div><td>ELEV</td><td>ELEVATION</td><td></td><td></td><td></td><td></td><td></td><td></td><td rowspan="20"><div><div><div>RELOCATE (E) KITCHEN TO CREATE NEW PRIMARY BEDROOM. AN 81.1 S.F. ADDITION IS PROPOSED ON THE BACK OF THE HOUSE TO CREATE A NEW PRIMARY BATHROOM.</div><div>NOTE THAT IN THE DEMOLITION PLANS, AN UNPERMITTED BATHROOM AND CLOSET SHALL BE REMOVED.</div></div></div><div><div><div>RELOCATE (E) KITCHEN TO CREATE NEW PRIMARY BEDROOM. AN 81.1 S.F. ADDITION IS PROPOSED ON THE BACK OF THE HOUSE TO CREATE A NEW PRIMARY BATHROOM.</div><div></div></div></div></td></td></td></td></td></td></td></td></td></td></td></td> | DBL    | DOUBLE         | MTL | METAL | SQ   | SQUARE |        |     | <div><div><div>RELOCATE (E) KITCHEN TO CREATE NEW PRIMARY BEDROOM. AN 81.1 S.F. ADDITION IS PROPOSED ON THE BACK OF THE HOUSE TO CREATE A NEW PRIMARY BATHROOM.</div><div>NOTE THAT IN THE DEMOLITION PLANS, AN UNPERMITTED BATHROOM AND CLOSET SHALL BE REMOVED.</div></div></div> <td>DET</td> <td>DETAIL</td> <td>(N)</td> <td>NEW</td> <td>STD</td> <td>STAINLESS STEEL</td> <td></td> <td></td> <td rowspan="20"><div><div><div>RELOCATE (E) KITCHEN TO CREATE NEW PRIMARY BEDROOM. AN 81.1 S.F. ADDITION IS PROPOSED ON THE BACK OF THE HOUSE TO CREATE A NEW PRIMARY BATHROOM.</div><div>NOTE THAT IN THE DEMOLITION PLANS, AN UNPERMITTED BATHROOM AND CLOSET SHALL BE REMOVED.</div></div></div><td>D.H.</td><td>DOUBLE HUNG</td><td>N.W.</td><td>NOT APPLICABLE</td><td>S.S.D.</td><td>SEE STRUCTURAL</td><td></td><td></td><td rowspan="20"><div><div><div>RELOCATE (E) KITCHEN TO CREATE NEW PRIMARY BEDROOM. AN 81.1 S.F. ADDITION IS PROPOSED ON THE BACK OF THE HOUSE TO CREATE A NEW PRIMARY BATHROOM.</div><div>NOTE THAT IN THE DEMOLITION PLANS, AN UNPERMITTED BATHROOM AND CLOSET SHALL BE REMOVED.</div></div></div><td>DIA</td><td>DIAMETER</td><td>N.I.C</td><td>NOT IN CONTRACT</td><td>DRAWINGS</td><td></td><td></td><td></td><td rowspan="20"><div><div><div>RELOCATE (E) KITCHEN TO CREATE NEW PRIMARY BEDROOM. AN 81.1 S.F. ADDITION IS PROPOSED ON THE BACK OF THE HOUSE TO CREATE A NEW PRIMARY BATHROOM.</div><div>NOTE THAT IN THE DEMOLITION PLANS, AN UNPERMITTED BATHROOM AND CLOSET SHALL BE REMOVED.</div></div></div><td>DIAG</td><td>DIAGONAL</td><td>NO</td><td>NUMBER</td><td>STD</td><td>STANDARD</td><td></td><td></td><td rowspan="20"><div><div><div>RELOCATE (E) KITCHEN TO CREATE NEW PRIMARY BEDROOM. AN 81.1 S.F. ADDITION IS PROPOSED ON THE BACK OF THE HOUSE TO CREATE A NEW PRIMARY BATHROOM.</div><div>NOTE THAT IN THE DEMOLITION PLANS, AN UNPERMITTED BATHROOM AND CLOSET SHALL BE REMOVED.</div></div></div><td>DIM</td><td>DIMENSION</td><td>NTS</td><td>NOT TO SCALE</td><td>S.W.</td><td>SHEAR WALL</td><td></td><td></td><td rowspan="20"><div><div><div>RELOCATE (E) KITCHEN TO CREATE NEW PRIMARY BEDROOM. AN 81.1 S.F. ADDITION IS PROPOSED ON THE BACK OF THE HOUSE TO CREATE A NEW PRIMARY BATHROOM.</div><div>NOTE THAT IN THE DEMOLITION PLANS, AN UNPERMITTED BATHROOM AND CLOSET SHALL BE REMOVED.</div></div></div><td>DN</td><td>DOWN</td><td>OC</td><td>ON CENTER</td><td>T</td><td>TREAD</td><td></td><td></td><td rowspan="20"><div><div><div>RELOCATE (E) KITCHEN TO CREATE NEW PRIMARY BEDROOM. AN 81.1 S.F. ADDITION IS PROPOSED ON THE BACK OF THE HOUSE TO CREATE A NEW PRIMARY BATHROOM.</div><div>NOTE THAT IN THE DEMOLITION PLANS, AN UNPERMITTED BATHROOM AND CLOSET SHALL BE REMOVED.</div></div></div><td>DS</td><td>DOWNSPOUT</td><td>OPG</td><td>OPENING</td><td>T.B.</td><td>TOP &amp; BOTTOM</td><td></td><td></td><td rowspan="20"><div><div><div>RELOCATE (E) KITCHEN TO CREATE NEW PRIMARY BEDROOM. AN 81.1 S.F. ADDITION IS PROPOSED ON THE BACK OF THE HOUSE TO CREATE A NEW PRIMARY BATHROOM.</div><div>NOTE THAT IN THE DEMOLITION PLANS, AN UNPERMITTED BATHROOM AND CLOSET SHALL BE REMOVED.</div></div></div><td>DW</td><td>DISHWASHER</td><td>OPP</td><td>OPPOSITE</td><td>T&amp;G</td><td>TONGUE &amp; GROOVE</td><td></td><td></td><td rowspan="20"><div><div><div>RELOCATE (E) KITCHEN TO CREATE NEW PRIMARY BEDROOM. AN 81.1 S.F. ADDITION IS PROPOSED ON THE BACK OF THE HOUSE TO CREATE A NEW PRIMARY BATHROOM.</div><div>NOTE THAT IN THE DEMOLITION PLANS, AN UNPERMITTED BATHROOM AND CLOSET SHALL BE REMOVED.</div></div></div><td>(E)</td><td>EXISTING</td><td>PC</td><td>PIECE</td><td>T.B.</td><td>TOWEL BAR</td><td></td><td></td><td rowspan="20"><div><div><div>RELOCATE (E) KITCHEN TO CREATE NEW PRIMARY BEDROOM. AN 81.1 S.F. ADDITION IS PROPOSED ON THE BACK OF THE HOUSE TO CREATE A NEW PRIMARY BATHROOM.</div><div>NOTE THAT IN THE DEMOLITION PLANS, AN UNPERMITTED BATHROOM AND CLOSET SHALL BE REMOVED.</div></div></div><td>ELEC</td><td>ELECTRICAL</td><td>PERF</td><td>PERFORATED</td><td>T.O.</td><td>TOP OF</td><td></td><td></td><td rowspan="20"><div><div><div>RELOCATE (E) KITCHEN TO CREATE NEW PRIMARY BEDROOM. AN 81.1 S.F. ADDITION IS PROPOSED ON THE BACK OF THE HOUSE TO CREATE A NEW PRIMARY BATHROOM.</div><div>NOTE THAT IN THE DEMOLITION PLANS, AN UNPERMITTED BATHROOM AND CLOSET SHALL BE REMOVED.</div></div></div><td>ELEV</td><td>ELEVATION</td><td></td><td></td><td></td><td></td><td></td><td></td><td rowspan="20"><div><div><div>RELOCATE (E) KITCHEN TO CREATE NEW PRIMARY BEDROOM. AN 81.1 S.F. ADDITION IS PROPOSED ON THE BACK OF THE HOUSE TO CREATE A NEW PRIMARY BATHROOM.</div><div>NOTE THAT IN THE DEMOLITION PLANS, AN UNPERMITTED BATHROOM AND CLOSET SHALL BE REMOVED.</div></div></div><div><div><div>RELOCATE (E) KITCHEN TO CREATE NEW PRIMARY BEDROOM. AN 81.1 S.F. ADDITION IS PROPOSED ON THE BACK OF THE HOUSE TO CREATE A NEW PRIMARY BATHROOM.</div><div></div></div></div></td></td></td></td></td></td></td></td></td></td></td> | DET   | DETAIL | (N)    | NEW | STD | STAINLESS STEEL   |     |        | <div><div><div>RELOCATE (E) KITCHEN TO CREATE NEW PRIMARY BEDROOM. AN 81.1 S.F. ADDITION IS PROPOSED ON THE BACK OF THE HOUSE TO CREATE A NEW PRIMARY BATHROOM.</div><div>NOTE THAT IN THE DEMOLITION PLANS, AN UNPERMITTED BATHROOM AND CLOSET SHALL BE REMOVED.</div></div></div> <td>D.H.</td> <td>DOUBLE HUNG</td> <td>N.W.</td> <td>NOT APPLICABLE</td> <td>S.S.D.</td> <td>SEE STRUCTURAL</td> <td></td> <td></td> <td rowspan="20"><div><div><div>RELOCATE (E) KITCHEN TO CREATE NEW PRIMARY BEDROOM. AN 81.1 S.F. ADDITION IS PROPOSED ON THE BACK OF THE HOUSE TO CREATE A NEW PRIMARY BATHROOM.</div><div>NOTE THAT IN THE DEMOLITION PLANS, AN UNPERMITTED BATHROOM AND CLOSET SHALL BE REMOVED.</div></div></div><td>DIA</td><td>DIAMETER</td><td>N.I.C</td><td>NOT IN CONTRACT</td><td>DRAWINGS</td><td></td><td></td><td></td><td rowspan="20"><div><div><div>RELOCATE (E) KITCHEN TO CREATE NEW PRIMARY BEDROOM. AN 81.1 S.F. ADDITION IS PROPOSED ON THE BACK OF THE HOUSE TO CREATE A NEW PRIMARY BATHROOM.</div><div>NOTE THAT IN THE DEMOLITION PLANS, AN UNPERMITTED BATHROOM AND CLOSET SHALL BE REMOVED.</div></div></div><td>DIAG</td><td>DIAGONAL</td><td>NO</td><td>NUMBER</td><td>STD</td><td>STANDARD</td><td></td><td></td><td rowspan="20"><div><div><div>RELOCATE (E) KITCHEN TO CREATE NEW PRIMARY BEDROOM. AN 81.1 S.F. ADDITION IS PROPOSED ON THE BACK OF THE HOUSE TO CREATE A NEW PRIMARY BATHROOM.</div><div>NOTE THAT IN THE DEMOLITION PLANS, AN UNPERMITTED BATHROOM AND CLOSET SHALL BE REMOVED.</div></div></div><td>DIM</td><td>DIMENSION</td><td>NTS</td><td>NOT TO SCALE</td><td>S.W.</td><td>SHEAR WALL</td><td></td><td></td><td rowspan="20"><div><div><div>RELOCATE (E) KITCHEN TO CREATE NEW PRIMARY BEDROOM. AN 81.1 S.F. ADDITION IS PROPOSED ON THE BACK OF THE HOUSE TO CREATE A NEW PRIMARY BATHROOM.</div><div>NOTE THAT IN THE DEMOLITION PLANS, AN UNPERMITTED BATHROOM AND CLOSET SHALL BE REMOVED.</div></div></div><td>DN</td><td>DOWN</td><td>OC</td><td>ON CENTER</td><td>T</td><td>TREAD</td><td></td><td></td><td rowspan="20"><div><div><div>RELOCATE (E) KITCHEN TO CREATE NEW PRIMARY BEDROOM. AN 81.1 S.F. ADDITION IS PROPOSED ON THE BACK OF THE HOUSE TO CREATE A NEW PRIMARY BATHROOM.</div><div>NOTE THAT IN THE DEMOLITION PLANS, AN UNPERMITTED BATHROOM AND CLOSET SHALL BE REMOVED.</div></div></div><td>DS</td><td>DOWNSPOUT</td><td>OPG</td><td>OPENING</td><td>T.B.</td><td>TOP &amp; BOTTOM</td><td></td><td></td><td rowspan="20"><div><div><div>RELOCATE (E) KITCHEN TO CREATE NEW PRIMARY BEDROOM. AN 81.1 S.F. ADDITION IS PROPOSED ON THE BACK OF THE HOUSE TO CREATE A NEW PRIMARY BATHROOM.</div><div>NOTE THAT IN THE DEMOLITION PLANS, AN UNPERMITTED BATHROOM AND CLOSET SHALL BE REMOVED.</div></div></div><td>DW</td><td>DISHWASHER</td><td>OPP</td><td>OPPOSITE</td><td>T&amp;G</td><td>TONGUE &amp; GROOVE</td><td></td><td></td><td rowspan="20"><div><div><div>RELOCATE (E) KITCHEN TO CREATE NEW PRIMARY BEDROOM. AN 81.1 S.F. ADDITION IS PROPOSED ON THE BACK OF THE HOUSE TO CREATE A NEW PRIMARY BATHROOM.</div><div>NOTE THAT IN THE DEMOLITION PLANS, AN UNPERMITTED BATHROOM AND CLOSET SHALL BE REMOVED.</div></div></div><td>(E)</td><td>EXISTING</td><td>PC</td><td>PIECE</td><td>T.B.</td><td>TOWEL BAR</td><td></td><td></td><td rowspan="20"><div><div><div>RELOCATE (E) KITCHEN TO CREATE NEW PRIMARY BEDROOM. AN 81.1 S.F. ADDITION IS PROPOSED ON THE BACK OF THE HOUSE TO CREATE A NEW PRIMARY BATHROOM.</div><div>NOTE THAT IN THE DEMOLITION PLANS, AN UNPERMITTED BATHROOM AND CLOSET SHALL BE REMOVED.</div></div></div><td>ELEC</td><td>ELECTRICAL</td><td>PERF</td><td>PERFORATED</td><td>T.O.</td><td>TOP OF</td><td></td><td></td><td rowspan="20"><div><div><div>RELOCATE (E) KITCHEN TO CREATE NEW PRIMARY BEDROOM. AN 81.1 S.F. ADDITION IS PROPOSED ON THE BACK OF THE HOUSE TO CREATE A NEW PRIMARY BATHROOM.</div><div>NOTE THAT IN THE DEMOLITION PLANS, AN UNPERMITTED BATHROOM AND CLOSET SHALL BE REMOVED.</div></div></div><td>ELEV</td><td>ELEVATION</td><td></td><td></td><td></td><td></td><td></td><td></td><td rowspan="20"><div><div><div>RELOCATE (E) KITCHEN TO CREATE NEW PRIMARY BEDROOM. AN 81.1 S.F. ADDITION IS PROPOSED ON THE BACK OF THE HOUSE TO CREATE A NEW PRIMARY BATHROOM.</div><div>NOTE THAT IN THE DEMOLITION PLANS, AN UNPERMITTED BATHROOM AND CLOSET SHALL BE REMOVED.</div></div></div><div><div><div>RELOCATE (E) KITCHEN TO CREATE NEW PRIMARY BEDROOM. AN 81.1 S.F. ADDITION IS PROPOSED ON THE BACK OF THE HOUSE TO CREATE A NEW PRIMARY BATHROOM.</div><div></div></div></div></td></td></td></td></td></td></td></td></td></td> | D.H. | DOUBLE HUNG | N.W. | NOT APPLICABLE  | S.S.D. | SEE STRUCTURAL |   |      | <div><div><div>RELOCATE (E) KITCHEN TO CREATE NEW PRIMARY BEDROOM. AN 81.1 S.F. ADDITION IS PROPOSED ON THE BACK OF THE HOUSE TO CREATE A NEW PRIMARY BATHROOM.</div><div>NOTE THAT IN THE DEMOLITION PLANS, AN UNPERMITTED BATHROOM AND CLOSET SHALL BE REMOVED.</div></div></div> <td>DIA</td> <td>DIAMETER</td> <td>N.I.C</td> <td>NOT IN CONTRACT</td> <td>DRAWINGS</td> <td></td> <td></td> <td></td> <td rowspan="20"><div><div><div>RELOCATE (E) KITCHEN TO CREATE NEW PRIMARY BEDROOM. AN 81.1 S.F. ADDITION IS PROPOSED ON THE BACK OF THE HOUSE TO CREATE A NEW PRIMARY BATHROOM.</div><div>NOTE THAT IN THE DEMOLITION PLANS, AN UNPERMITTED BATHROOM AND CLOSET SHALL BE REMOVED.</div></div></div><td>DIAG</td><td>DIAGONAL</td><td>NO</td><td>NUMBER</td><td>STD</td><td>STANDARD</td><td></td><td></td><td rowspan="20"><div><div><div>RELOCATE (E) KITCHEN TO CREATE NEW PRIMARY BEDROOM. AN 81.1 S.F. ADDITION IS PROPOSED ON THE BACK OF THE HOUSE TO CREATE A NEW PRIMARY BATHROOM.</div><div>NOTE THAT IN THE DEMOLITION PLANS, AN UNPERMITTED BATHROOM AND CLOSET SHALL BE REMOVED.</div></div></div><td>DIM</td><td>DIMENSION</td><td>NTS</td><td>NOT TO SCALE</td><td>S.W.</td><td>SHEAR WALL</td><td></td><td></td><td rowspan="20"><div><div><div>RELOCATE (E) KITCHEN TO CREATE NEW PRIMARY BEDROOM. AN 81.1 S.F. ADDITION IS PROPOSED ON THE BACK OF THE HOUSE TO CREATE A NEW PRIMARY BATHROOM.</div><div>NOTE THAT IN THE DEMOLITION PLANS, AN UNPERMITTED BATHROOM AND CLOSET SHALL BE REMOVED.</div></div></div><td>DN</td><td>DOWN</td><td>OC</td><td>ON CENTER</td><td>T</td><td>TREAD</td><td></td><td></td><td rowspan="20"><div><div><div>RELOCATE (E) KITCHEN TO CREATE NEW PRIMARY BEDROOM. AN 81.1 S.F. ADDITION IS PROPOSED ON THE BACK OF THE HOUSE TO CREATE A NEW PRIMARY BATHROOM.</div><div>NOTE THAT IN THE DEMOLITION PLANS, AN UNPERMITTED BATHROOM AND CLOSET SHALL BE REMOVED.</div></div></div><td>DS</td><td>DOWNSPOUT</td><td>OPG</td><td>OPENING</td><td>T.B.</td><td>TOP &amp; BOTTOM</td><td></td><td></td><td rowspan="20"><div><div><div>RELOCATE (E) KITCHEN TO CREATE NEW PRIMARY BEDROOM. AN 81.1 S.F. ADDITION IS PROPOSED ON THE BACK OF THE HOUSE TO CREATE A NEW PRIMARY BATHROOM.</div><div>NOTE THAT IN THE DEMOLITION PLANS, AN UNPERMITTED BATHROOM AND CLOSET SHALL BE REMOVED.</div></div></div><td>DW</td><td>DISHWASHER</td><td>OPP</td><td>OPPOSITE</td><td>T&amp;G</td><td>TONGUE &amp; GROOVE</td><td></td><td></td><td rowspan="20"><div><div><div>RELOCATE (E) KITCHEN TO CREATE NEW PRIMARY BEDROOM. AN 81.1 S.F. ADDITION IS PROPOSED ON THE BACK OF THE HOUSE TO CREATE A NEW PRIMARY BATHROOM.</div><div>NOTE THAT IN THE DEMOLITION PLANS, AN UNPERMITTED BATHROOM AND CLOSET SHALL BE REMOVED.</div></div></div><td>(E)</td><td>EXISTING</td><td>PC</td><td>PIECE</td><td>T.B.</td><td>TOWEL BAR</td><td></td><td></td><td rowspan="20"><div><div><div>RELOCATE (E) KITCHEN TO CREATE NEW PRIMARY BEDROOM. AN 81.1 S.F. ADDITION IS PROPOSED ON THE BACK OF THE HOUSE TO CREATE A NEW PRIMARY BATHROOM.</div><div>NOTE THAT IN THE DEMOLITION PLANS, AN UNPERMITTED BATHROOM AND CLOSET SHALL BE REMOVED.</div></div></div><td>ELEC</td><td>ELECTRICAL</td><td>PERF</td><td>PERFORATED</td><td>T.O.</td><td>TOP OF</td><td></td><td></td><td rowspan="20"><div><div><div>RELOCATE (E) KITCHEN TO CREATE NEW PRIMARY BEDROOM. AN 81.1 S.F. ADDITION IS PROPOSED ON THE BACK OF THE HOUSE TO CREATE A NEW PRIMARY BATHROOM.</div><div>NOTE THAT IN THE DEMOLITION PLANS, AN UNPERMITTED BATHROOM AND CLOSET SHALL BE REMOVED.</div></div></div><td>ELEV</td><td>ELEVATION</td><td></td><td></td><td></td><td></td><td></td><td></td><td rowspan="20"><div><div><div>RELOCATE (E) KITCHEN TO CREATE NEW PRIMARY BEDROOM. AN 81.1 S.F. ADDITION IS PROPOSED ON THE BACK OF THE HOUSE TO CREATE A NEW PRIMARY BATHROOM.</div><div>NOTE THAT IN THE DEMOLITION PLANS, AN UNPERMITTED BATHROOM AND CLOSET SHALL BE REMOVED.</div></div></div><div><div><div>RELOCATE (E) KITCHEN TO CREATE NEW PRIMARY BEDROOM. AN 81.1 S.F. ADDITION IS PROPOSED ON THE BACK OF THE HOUSE TO CREATE A NEW PRIMARY BATHROOM.</div><div></div></div></div></td></td></td></td></td></td></td></td></td> | DIA         | DIAMETER | N.I.C          | NOT IN CONTRACT | DRAWINGS       |  |  |   | <div><div><div>RELOCATE (E) KITCHEN TO CREATE NEW PRIMARY BEDROOM. AN 81.1 S.F. ADDITION IS PROPOSED ON THE BACK OF THE HOUSE TO CREATE A NEW PRIMARY BATHROOM.</div><div>NOTE THAT IN THE DEMOLITION PLANS, AN UNPERMITTED BATHROOM AND CLOSET SHALL BE REMOVED.</div></div></div> <td>DIAG</td> <td>DIAGONAL</td> <td>NO</td> <td>NUMBER</td> <td>STD</td> <td>STANDARD</td> <td></td> <td></td> <td rowspan="20"><div><div><div>RELOCATE (E) KITCHEN TO CREATE NEW PRIMARY BEDROOM. AN 81.1 S.F. ADDITION IS PROPOSED ON THE BACK OF THE HOUSE TO CREATE A NEW PRIMARY BATHROOM.</div><div>NOTE THAT IN THE DEMOLITION PLANS, AN UNPERMITTED BATHROOM AND CLOSET SHALL BE REMOVED.</div></div></div><td>DIM</td><td>DIMENSION</td><td>NTS</td><td>NOT TO SCALE</td><td>S.W.</td><td>SHEAR WALL</td><td></td><td></td><td rowspan="20"><div><div><div>RELOCATE (E) KITCHEN TO CREATE NEW PRIMARY BEDROOM. AN 81.1 S.F. ADDITION IS PROPOSED ON THE BACK OF THE HOUSE TO CREATE A NEW PRIMARY BATHROOM.</div><div>NOTE THAT IN THE DEMOLITION PLANS, AN UNPERMITTED BATHROOM AND CLOSET SHALL BE REMOVED.</div></div></div><td>DN</td><td>DOWN</td><td>OC</td><td>ON CENTER</td><td>T</td><td>TREAD</td><td></td><td></td><td rowspan="20"><div><div><div>RELOCATE (E) KITCHEN TO CREATE NEW PRIMARY BEDROOM. AN 81.1 S.F. ADDITION IS PROPOSED ON THE BACK OF THE HOUSE TO CREATE A NEW PRIMARY BATHROOM.</div><div>NOTE THAT IN THE DEMOLITION PLANS, AN UNPERMITTED BATHROOM AND CLOSET SHALL BE REMOVED.</div></div></div><td>DS</td><td>DOWNSPOUT</td><td>OPG</td><td>OPENING</td><td>T.B.</td><td>TOP &amp; BOTTOM</td><td></td><td></td><td rowspan="20"><div><div><div>RELOCATE (E) KITCHEN TO CREATE NEW PRIMARY BEDROOM. AN 81.1 S.F. ADDITION IS PROPOSED ON THE BACK OF THE HOUSE TO CREATE A NEW PRIMARY BATHROOM.</div><div>NOTE THAT IN THE DEMOLITION PLANS, AN UNPERMITTED BATHROOM AND CLOSET SHALL BE REMOVED.</div></div></div><td>DW</td><td>DISHWASHER</td><td>OPP</td><td>OPPOSITE</td><td>T&amp;G</td><td>TONGUE &amp; GROOVE</td><td></td><td></td><td rowspan="20"><div><div><div>RELOCATE (E) KITCHEN TO CREATE NEW PRIMARY BEDROOM. AN 81.1 S.F. ADDITION IS PROPOSED ON THE BACK OF THE HOUSE TO CREATE A NEW PRIMARY BATHROOM.</div><div>NOTE THAT IN THE DEMOLITION PLANS, AN UNPERMITTED BATHROOM AND CLOSET SHALL BE REMOVED.</div></div></div><td>(E)</td><td>EXISTING</td><td>PC</td><td>PIECE</td><td>T.B.</td><td>TOWEL BAR</td><td></td><td></td><td rowspan="20"><div><div><div>RELOCATE (E) KITCHEN TO CREATE NEW PRIMARY BEDROOM. AN 81.1 S.F. ADDITION IS PROPOSED ON THE BACK OF THE HOUSE TO CREATE A NEW PRIMARY BATHROOM.</div><div>NOTE THAT IN THE DEMOLITION PLANS, AN UNPERMITTED BATHROOM AND CLOSET SHALL BE REMOVED.</div></div></div><td>ELEC</td><td>ELECTRICAL</td><td>PERF</td><td>PERFORATED</td><td>T.O.</td><td>TOP OF</td><td></td><td></td><td rowspan="20"><div><div><div>RELOCATE (E) KITCHEN TO CREATE NEW PRIMARY BEDROOM. AN 81.1 S.F. ADDITION IS PROPOSED ON THE BACK OF THE HOUSE TO CREATE A NEW PRIMARY BATHROOM.</div><div>NOTE THAT IN THE DEMOLITION PLANS, AN UNPERMITTED BATHROOM AND CLOSET SHALL BE REMOVED.</div></div></div><td>ELEV</td><td>ELEVATION</td><td></td><td></td><td></td><td></td><td></td><td></td><td rowspan="20"><div><div><div>RELOCATE (E) KITCHEN TO CREATE NEW PRIMARY BEDROOM. AN 81.1 S.F. ADDITION IS PROPOSED ON THE BACK OF THE HOUSE TO CREATE A NEW PRIMARY BATHROOM.</div><div>NOTE THAT IN THE DEMOLITION PLANS, AN UNPERMITTED BATHROOM AND CLOSET SHALL BE REMOVED.</div></div></div><div><div><div>RELOCATE (E) KITCHEN TO CREATE NEW PRIMARY BEDROOM. AN 81.1 S.F. ADDITION IS PROPOSED ON THE BACK OF THE HOUSE TO CREATE A NEW PRIMARY BATHROOM.</div><div></div></div></div></td></td></td></td></td></td></td></td> | DIAG | DIAGONAL | NO    | NUMBER          | STD      | STANDARD |  |  | <div><div><div>RELOCATE (E) KITCHEN TO CREATE NEW PRIMARY BEDROOM. AN 81.1 S.F. ADDITION IS PROPOSED ON THE BACK OF THE HOUSE TO CREATE A NEW PRIMARY BATHROOM.</div><div>NOTE THAT IN THE DEMOLITION PLANS, AN UNPERMITTED BATHROOM AND CLOSET SHALL BE REMOVED.</div></div></div> <td>DIM</td> <td>DIMENSION</td> <td>NTS</td> <td>NOT TO SCALE</td> <td>S.W.</td> <td>SHEAR WALL</td> <td></td> <td></td> <td rowspan="20"><div><div><div>RELOCATE (E) KITCHEN TO CREATE NEW PRIMARY BEDROOM. AN 81.1 S.F. ADDITION IS PROPOSED ON THE BACK OF THE HOUSE TO CREATE A NEW PRIMARY BATHROOM.</div><div>NOTE THAT IN THE DEMOLITION PLANS, AN UNPERMITTED BATHROOM AND CLOSET SHALL BE REMOVED.</div></div></div><td>DN</td><td>DOWN</td><td>OC</td><td>ON CENTER</td><td>T</td><td>TREAD</td><td></td><td></td><td rowspan="20"><div><div><div>RELOCATE (E) KITCHEN TO CREATE NEW PRIMARY BEDROOM. AN 81.1 S.F. ADDITION IS PROPOSED ON THE BACK OF THE HOUSE TO CREATE A NEW PRIMARY BATHROOM.</div><div>NOTE THAT IN THE DEMOLITION PLANS, AN UNPERMITTED BATHROOM AND CLOSET SHALL BE REMOVED.</div></div></div><td>DS</td><td>DOWNSPOUT</td><td>OPG</td><td>OPENING</td><td>T.B.</td><td>TOP &amp; BOTTOM</td><td></td><td></td><td rowspan="20"><div><div><div>RELOCATE (E) KITCHEN TO CREATE NEW PRIMARY BEDROOM. AN 81.1 S.F. ADDITION IS PROPOSED ON THE BACK OF THE HOUSE TO CREATE A NEW PRIMARY BATHROOM.</div><div>NOTE THAT IN THE DEMOLITION PLANS, AN UNPERMITTED BATHROOM AND CLOSET SHALL BE REMOVED.</div></div></div><td>DW</td><td>DISHWASHER</td><td>OPP</td><td>OPPOSITE</td><td>T&amp;G</td><td>TONGUE &amp; GROOVE</td><td></td><td></td><td rowspan="20"><div><div><div>RELOCATE (E) KITCHEN TO CREATE NEW PRIMARY BEDROOM. AN 81.1 S.F. ADDITION IS PROPOSED ON THE BACK OF THE HOUSE TO CREATE A NEW PRIMARY BATHROOM.</div><div>NOTE THAT IN THE DEMOLITION PLANS, AN UNPERMITTED BATHROOM AND CLOSET SHALL BE REMOVED.</div></div></div><td>(E)</td><td>EXISTING</td><td>PC</td><td>PIECE</td><td>T.B.</td><td>TOWEL BAR</td><td></td><td></td><td rowspan="20"><div><div><div>RELOCATE (E) KITCHEN TO CREATE NEW PRIMARY BEDROOM. AN 81.1 S.F. ADDITION IS PROPOSED ON THE BACK OF THE HOUSE TO CREATE A NEW PRIMARY BATHROOM.</div><div>NOTE THAT IN THE DEMOLITION PLANS, AN UNPERMITTED BATHROOM AND CLOSET SHALL BE REMOVED.</div></div></div><td>ELEC</td><td>ELECTRICAL</td><td>PERF</td><td>PERFORATED</td><td>T.O.</td><td>TOP OF</td><td></td><td></td><td rowspan="20"><div><div><div>RELOCATE (E) KITCHEN TO CREATE NEW PRIMARY BEDROOM. AN 81.1 S.F. ADDITION IS PROPOSED ON THE BACK OF THE HOUSE TO CREATE A NEW PRIMARY BATHROOM.</div><div>NOTE THAT IN THE DEMOLITION PLANS, AN UNPERMITTED BATHROOM AND CLOSET SHALL BE REMOVED.</div></div></div><td>ELEV</td><td>ELEVATION</td><td></td><td></td><td></td><td></td><td></td><td></td><td rowspan="20"><div><div><div>RELOCATE (E) KITCHEN TO CREATE NEW PRIMARY BEDROOM. AN 81.1 S.F. ADDITION IS PROPOSED ON THE BACK OF THE HOUSE TO CREATE A NEW PRIMARY BATHROOM.</div><div>NOTE THAT IN THE DEMOLITION PLANS, AN UNPERMITTED BATHROOM AND CLOSET SHALL BE REMOVED.</div></div></div><div><div><div>RELOCATE (E) KITCHEN TO CREATE NEW PRIMARY BEDROOM. AN 81.1 S.F. ADDITION IS PROPOSED ON THE BACK OF THE HOUSE TO CREATE A NEW PRIMARY BATHROOM.</div><div></div></div></div></td></td></td></td></td></td></td> | DIM   | DIMENSION | NTS      | NOT TO SCALE | S.W.   | SHEAR WALL |          |  | <div><div><div>RELOCATE (E) KITCHEN TO CREATE NEW PRIMARY BEDROOM. AN 81.1 S.F. ADDITION IS PROPOSED ON THE BACK OF THE HOUSE TO CREATE A NEW PRIMARY BATHROOM.</div><div>NOTE THAT IN THE DEMOLITION PLANS, AN UNPERMITTED BATHROOM AND CLOSET SHALL BE REMOVED.</div></div></div> <td>DN</td> <td>DOWN</td> <td>OC</td> <td>ON CENTER</td> <td>T</td> <td>TREAD</td> <td></td> <td></td> <td rowspan="20"><div><div><div>RELOCATE (E) KITCHEN TO CREATE NEW PRIMARY BEDROOM. AN 81.1 S.F. ADDITION IS PROPOSED ON THE BACK OF THE HOUSE TO CREATE A NEW PRIMARY BATHROOM.</div><div>NOTE THAT IN THE DEMOLITION PLANS, AN UNPERMITTED BATHROOM AND CLOSET SHALL BE REMOVED.</div></div></div><td>DS</td><td>DOWNSPOUT</td><td>OPG</td><td>OPENING</td><td>T.B.</td><td>TOP &amp; BOTTOM</td><td></td><td></td><td rowspan="20"><div><div><div>RELOCATE (E) KITCHEN TO CREATE NEW PRIMARY BEDROOM. AN 81.1 S.F. ADDITION IS PROPOSED ON THE BACK OF THE HOUSE TO CREATE A NEW PRIMARY BATHROOM.</div><div>NOTE THAT IN THE DEMOLITION PLANS, AN UNPERMITTED BATHROOM AND CLOSET SHALL BE REMOVED.</div></div></div><td>DW</td><td>DISHWASHER</td><td>OPP</td><td>OPPOSITE</td><td>T&amp;G</td><td>TONGUE &amp; GROOVE</td><td></td><td></td><td rowspan="20"><div><div><div>RELOCATE (E) KITCHEN TO CREATE NEW PRIMARY BEDROOM. AN 81.1 S.F. ADDITION IS PROPOSED ON THE BACK OF THE HOUSE TO CREATE A NEW PRIMARY BATHROOM.</div><div>NOTE THAT IN THE DEMOLITION PLANS, AN UNPERMITTED BATHROOM AND CLOSET SHALL BE REMOVED.</div></div></div><td>(E)</td><td>EXISTING</td><td>PC</td><td>PIECE</td><td>T.B.</td><td>TOWEL BAR</td><td></td><td></td><td rowspan="20"><div><div><div>RELOCATE (E) KITCHEN TO CREATE NEW PRIMARY BEDROOM. AN 81.1 S.F. ADDITION IS PROPOSED ON THE BACK OF THE HOUSE TO CREATE A NEW PRIMARY BATHROOM.</div><div>NOTE THAT IN THE DEMOLITION PLANS, AN UNPERMITTED BATHROOM AND CLOSET SHALL BE REMOVED.</div></div></div><td>ELEC</td><td>ELECTRICAL</td><td>PERF</td><td>PERFORATED</td><td>T.O.</td><td>TOP OF</td><td></td><td></td><td rowspan="20"><div><div><div>RELOCATE (E) KITCHEN TO CREATE NEW PRIMARY BEDROOM. AN 81.1 S.F. ADDITION IS PROPOSED ON THE BACK OF THE HOUSE TO CREATE A NEW PRIMARY BATHROOM.</div><div>NOTE THAT IN THE DEMOLITION PLANS, AN UNPERMITTED BATHROOM AND CLOSET SHALL BE REMOVED.</div></div></div><td>ELEV</td><td>ELEVATION</td><td></td><td></td><td></td><td></td><td></td><td></td><td rowspan="20"><div><div><div>RELOCATE (E) KITCHEN TO CREATE NEW PRIMARY BEDROOM. AN 81.1 S.F. ADDITION IS PROPOSED ON THE BACK OF THE HOUSE TO CREATE A NEW PRIMARY BATHROOM.</div><div>NOTE THAT IN THE DEMOLITION PLANS, AN UNPERMITTED BATHROOM AND CLOSET SHALL BE REMOVED.</div></div></div><div><div><div>RELOCATE (E) KITCHEN TO CREATE NEW PRIMARY BEDROOM. AN 81.1 S.F. ADDITION IS PROPOSED ON THE BACK OF THE HOUSE TO CREATE A NEW PRIMARY BATHROOM.</div><div></div></div></div></td></td></td></td></td></td> | DN | DOWN   | OC  | ON CENTER | T   | TREAD        |      |            | <div><div><div>RELOCATE (E) KITCHEN TO CREATE NEW PRIMARY BEDROOM. AN 81.1 S.F. ADDITION IS PROPOSED ON THE BACK OF THE HOUSE TO CREATE A NEW PRIMARY BATHROOM.</div><div>NOTE THAT IN THE DEMOLITION PLANS, AN UNPERMITTED BATHROOM AND CLOSET SHALL BE REMOVED.</div></div></div> <td>DS</td> <td>DOWNSPOUT</td> <td>OPG</td> <td>OPENING</td> <td>T.B.</td> <td>TOP &amp; BOTTOM</td> <td></td> <td></td> <td rowspan="20"><div><div><div>RELOCATE (E) KITCHEN TO CREATE NEW PRIMARY BEDROOM. AN 81.1 S.F. ADDITION IS PROPOSED ON THE BACK OF THE HOUSE TO CREATE A NEW PRIMARY BATHROOM.</div><div>NOTE THAT IN THE DEMOLITION PLANS, AN UNPERMITTED BATHROOM AND CLOSET SHALL BE REMOVED.</div></div></div><td>DW</td><td>DISHWASHER</td><td>OPP</td><td>OPPOSITE</td><td>T&amp;G</td><td>TONGUE &amp; GROOVE</td><td></td><td></td><td rowspan="20"><div><div><div>RELOCATE (E) KITCHEN TO CREATE NEW PRIMARY BEDROOM. AN 81.1 S.F. ADDITION IS PROPOSED ON THE BACK OF THE HOUSE TO CREATE A NEW PRIMARY BATHROOM.</div><div>NOTE THAT IN THE DEMOLITION PLANS, AN UNPERMITTED BATHROOM AND CLOSET SHALL BE REMOVED.</div></div></div><td>(E)</td><td>EXISTING</td><td>PC</td><td>PIECE</td><td>T.B.</td><td>TOWEL BAR</td><td></td><td></td><td rowspan="20"><div><div><div>RELOCATE (E) KITCHEN TO CREATE NEW PRIMARY BEDROOM. AN 81.1 S.F. ADDITION IS PROPOSED ON THE BACK OF THE HOUSE TO CREATE A NEW PRIMARY BATHROOM.</div><div>NOTE THAT IN THE DEMOLITION PLANS, AN UNPERMITTED BATHROOM AND CLOSET SHALL BE REMOVED.</div></div></div><td>ELEC</td><td>ELECTRICAL</td><td>PERF</td><td>PERFORATED</td><td>T.O.</td><td>TOP OF</td><td></td><td></td><td rowspan="20"><div><div><div>RELOCATE (E) KITCHEN TO CREATE NEW PRIMARY BEDROOM. AN 81.1 S.F. ADDITION IS PROPOSED ON THE BACK OF THE HOUSE TO CREATE A NEW PRIMARY BATHROOM.</div><div>NOTE THAT IN THE DEMOLITION PLANS, AN UNPERMITTED BATHROOM AND CLOSET SHALL BE REMOVED.</div></div></div><td>ELEV</td><td>ELEVATION</td><td></td><td></td><td></td><td></td><td></td><td></td><td rowspan="20"><div><div><div>RELOCATE (E) KITCHEN TO CREATE NEW PRIMARY BEDROOM. AN 81.1 S.F. ADDITION IS PROPOSED ON THE BACK OF THE HOUSE TO CREATE A NEW PRIMARY BATHROOM.</div><div>NOTE THAT IN THE DEMOLITION PLANS, AN UNPERMITTED BATHROOM AND CLOSET SHALL BE REMOVED.</div></div></div><div><div><div>RELOCATE (E) KITCHEN TO CREATE NEW PRIMARY BEDROOM. AN 81.1 S.F. ADDITION IS PROPOSED ON THE BACK OF THE HOUSE TO CREATE A NEW PRIMARY BATHROOM.</div><div></div></div></div></td></td></td></td></td> | DS | DOWNSPOUT | OPG   | OPENING | T.B. | TOP & BOTTOM |           |   | <div><div><div>RELOCATE (E) KITCHEN TO CREATE NEW PRIMARY BEDROOM. AN 81.1 S.F. ADDITION IS PROPOSED ON THE BACK OF THE HOUSE TO CREATE A NEW PRIMARY BATHROOM.</div><div>NOTE THAT IN THE DEMOLITION PLANS, AN UNPERMITTED BATHROOM AND CLOSET SHALL BE REMOVED.</div></div></div> <td>DW</td> <td>DISHWASHER</td> <td>OPP</td> <td>OPPOSITE</td> <td>T&amp;G</td> <td>TONGUE &amp; GROOVE</td> <td></td> <td></td> <td rowspan="20"><div><div><div>RELOCATE (E) KITCHEN TO CREATE NEW PRIMARY BEDROOM. AN 81.1 S.F. ADDITION IS PROPOSED ON THE BACK OF THE HOUSE TO CREATE A NEW PRIMARY BATHROOM.</div><div>NOTE THAT IN THE DEMOLITION PLANS, AN UNPERMITTED BATHROOM AND CLOSET SHALL BE REMOVED.</div></div></div><td>(E)</td><td>EXISTING</td><td>PC</td><td>PIECE</td><td>T.B.</td><td>TOWEL BAR</td><td></td><td></td><td rowspan="20"><div><div><div>RELOCATE (E) KITCHEN TO CREATE NEW PRIMARY BEDROOM. AN 81.1 S.F. ADDITION IS PROPOSED ON THE BACK OF THE HOUSE TO CREATE A NEW PRIMARY BATHROOM.</div><div>NOTE THAT IN THE DEMOLITION PLANS, AN UNPERMITTED BATHROOM AND CLOSET SHALL BE REMOVED.</div></div></div><td>ELEC</td><td>ELECTRICAL</td><td>PERF</td><td>PERFORATED</td><td>T.O.</td><td>TOP OF</td><td></td><td></td><td rowspan="20"><div><div><div>RELOCATE (E) KITCHEN TO CREATE NEW PRIMARY BEDROOM. AN 81.1 S.F. ADDITION IS PROPOSED ON THE BACK OF THE HOUSE TO CREATE A NEW PRIMARY BATHROOM.</div><div>NOTE THAT IN THE DEMOLITION PLANS, AN UNPERMITTED BATHROOM AND CLOSET SHALL BE REMOVED.</div></div></div><td>ELEV</td><td>ELEVATION</td><td></td><td></td><td></td><td></td><td></td><td></td><td rowspan="20"><div><div><div>RELOCATE (E) KITCHEN TO CREATE NEW PRIMARY BEDROOM. AN 81.1 S.F. ADDITION IS PROPOSED ON THE BACK OF THE HOUSE TO CREATE A NEW PRIMARY BATHROOM.</div><div>NOTE THAT IN THE DEMOLITION PLANS, AN UNPERMITTED BATHROOM AND CLOSET SHALL BE REMOVED.</div></div></div><div><div><div>RELOCATE (E) KITCHEN TO CREATE NEW PRIMARY BEDROOM. AN 81.1 S.F. ADDITION IS PROPOSED ON THE BACK OF THE HOUSE TO CREATE A NEW PRIMARY BATHROOM.</div><div></div></div></div></td></td></td></td> | DW    | DISHWASHER | OPP | OPPOSITE   | T&G | TONGUE & GROOVE |     |         | <div><div><div>RELOCATE (E) KITCHEN TO CREATE NEW PRIMARY BEDROOM. AN 81.1 S.F. ADDITION IS PROPOSED ON THE BACK OF THE HOUSE TO CREATE A NEW PRIMARY BATHROOM.</div><div>NOTE THAT IN THE DEMOLITION PLANS, AN UNPERMITTED BATHROOM AND CLOSET SHALL BE REMOVED.</div></div></div> <td>(E)</td> <td>EXISTING</td> <td>PC</td> <td>PIECE</td> <td>T.B.</td> <td>TOWEL BAR</td> <td></td> <td></td> <td rowspan="20"><div><div><div>RELOCATE (E) KITCHEN TO CREATE NEW PRIMARY BEDROOM. AN 81.1 S.F. ADDITION IS PROPOSED ON THE BACK OF THE HOUSE TO CREATE A NEW PRIMARY BATHROOM.</div><div>NOTE THAT IN THE DEMOLITION PLANS, AN UNPERMITTED BATHROOM AND CLOSET SHALL BE REMOVED.</div></div></div><td>ELEC</td><td>ELECTRICAL</td><td>PERF</td><td>PERFORATED</td><td>T.O.</td><td>TOP OF</td><td></td><td></td><td rowspan="20"><div><div><div>RELOCATE (E) KITCHEN TO CREATE NEW PRIMARY BEDROOM. AN 81.1 S.F. ADDITION IS PROPOSED ON THE BACK OF THE HOUSE TO CREATE A NEW PRIMARY BATHROOM.</div><div>NOTE THAT IN THE DEMOLITION PLANS, AN UNPERMITTED BATHROOM AND CLOSET SHALL BE REMOVED.</div></div></div><td>ELEV</td><td>ELEVATION</td><td></td><td></td><td></td><td></td><td></td><td></td><td rowspan="20"><div><div><div>RELOCATE (E) KITCHEN TO CREATE NEW PRIMARY BEDROOM. AN 81.1 S.F. ADDITION IS PROPOSED ON THE BACK OF THE HOUSE TO CREATE A NEW PRIMARY BATHROOM.</div><div>NOTE THAT IN THE DEMOLITION PLANS, AN UNPERMITTED BATHROOM AND CLOSET SHALL BE REMOVED.</div></div></div><div><div><div>RELOCATE (E) KITCHEN TO CREATE NEW PRIMARY BEDROOM. AN 81.1 S.F. ADDITION IS PROPOSED ON THE BACK OF THE HOUSE TO CREATE A NEW PRIMARY BATHROOM.</div><div></div></div></div></td></td></td> | (E)  | EXISTING     | PC | PIECE | T.B.   | TOWEL BAR |            |     | <div><div><div>RELOCATE (E) KITCHEN TO CREATE NEW PRIMARY BEDROOM. AN 81.1 S.F. ADDITION IS PROPOSED ON THE BACK OF THE HOUSE TO CREATE A NEW PRIMARY BATHROOM.</div><div>NOTE THAT IN THE DEMOLITION PLANS, AN UNPERMITTED BATHROOM AND CLOSET SHALL BE REMOVED.</div></div></div> <td>ELEC</td> <td>ELECTRICAL</td> <td>PERF</td> <td>PERFORATED</td> <td>T.O.</td> <td>TOP OF</td> <td></td> <td></td> <td rowspan="20"><div><div><div>RELOCATE (E) KITCHEN TO CREATE NEW PRIMARY BEDROOM. AN 81.1 S.F. ADDITION IS PROPOSED ON THE BACK OF THE HOUSE TO CREATE A NEW PRIMARY BATHROOM.</div><div>NOTE THAT IN THE DEMOLITION PLANS, AN UNPERMITTED BATHROOM AND CLOSET SHALL BE REMOVED.</div></div></div><td>ELEV</td><td>ELEVATION</td><td></td><td></td><td></td><td></td><td></td><td></td><td rowspan="20"><div><div><div>RELOCATE (E) KITCHEN TO CREATE NEW PRIMARY BEDROOM. AN 81.1 S.F. ADDITION IS PROPOSED ON THE BACK OF THE HOUSE TO CREATE A NEW PRIMARY BATHROOM.</div><div>NOTE THAT IN THE DEMOLITION PLANS, AN UNPERMITTED BATHROOM AND CLOSET SHALL BE REMOVED.</div></div></div><div><div><div>RELOCATE (E) KITCHEN TO CREATE NEW PRIMARY BEDROOM. AN 81.1 S.F. ADDITION IS PROPOSED ON THE BACK OF THE HOUSE TO CREATE A NEW PRIMARY BATHROOM.</div><div></div></div></div></td></td> | ELEC     | ELECTRICAL | PERF            | PERFORATED | T.O. | TOP OF   |     |          | <div><div><div>RELOCATE (E) KITCHEN TO CREATE NEW PRIMARY BEDROOM. AN 81.1 S.F. ADDITION IS PROPOSED ON THE BACK OF THE HOUSE TO CREATE A NEW PRIMARY BATHROOM.</div><div>NOTE THAT IN THE DEMOLITION PLANS, AN UNPERMITTED BATHROOM AND CLOSET SHALL BE REMOVED.</div></div></div> <td>ELEV</td> <td>ELEVATION</td> <td></td> <td></td> <td></td> <td></td> <td></td> <td></td> <td rowspan="20"><div><div><div>RELOCATE (E) KITCHEN TO CREATE NEW PRIMARY BEDROOM. AN 81.1 S.F. ADDITION IS PROPOSED ON THE BACK OF THE HOUSE TO CREATE A NEW PRIMARY BATHROOM.</div><div>NOTE THAT IN THE DEMOLITION PLANS, AN UNPERMITTED BATHROOM AND CLOSET SHALL BE REMOVED.</div></div></div><div><div><div>RELOCATE (E) KITCHEN TO CREATE NEW PRIMARY BEDROOM. AN 81.1 S.F. ADDITION IS PROPOSED ON THE BACK OF THE HOUSE TO CREATE A NEW PRIMARY BATHROOM.</div><div></div></div></div></td> | ELEV | ELEVATION |      |           |  |  |   |      | <div><div><div>RELOCATE (E) KITCHEN TO CREATE NEW PRIMARY BEDROOM. AN 81.1 S.F. ADDITION IS PROPOSED ON THE BACK OF THE HOUSE TO CREATE A NEW PRIMARY BATHROOM.</div><div>NOTE THAT IN THE DEMOLITION PLANS, AN UNPERMITTED BATHROOM AND CLOSET SHALL BE REMOVED.</div></div></div> <div><div><div>RELOCATE (E) KITCHEN TO CREATE NEW PRIMARY BEDROOM. AN 81.1 S.F. ADDITION IS PROPOSED ON THE BACK OF THE HOUSE TO CREATE A NEW PRIMARY BATHROOM.</div><div></div></div></div> |            |      |            |      |        |  |  |   |      |           |  |  |  |  |  |  |   |
| @             | AT    | EQ   | EQUAL     | PL   | PLATE         | T.P. | TOILET PAPER |   | <div><div><div>RELOCATE (E) KITCHEN TO CREATE NEW PRIMARY BEDROOM. AN 81.1 S.F. ADDITION IS PROPOSED ON THE BACK OF THE HOUSE TO CREATE A NEW PRIMARY BATHROOM.</div><div>NOTE THAT IN THE DEMOLITION PLANS, AN UNPERMITTED BATHROOM AND CLOSET SHALL BE REMOVED.</div></div></div> <td>C</td> <td>CENTERLINE</td> <td>EQ X</td> <td>EQUAL - MATCH DIMS WITH THE SAME LETTER</td> <td>PLMG</td> <td>PLUMBING</td> <td>TYP</td> <td>TYPICAL</td> <td rowspan="20"><div><div><div>RELOCATE (E) KITCHEN TO CREATE NEW PRIMARY BEDROOM. AN 81.1 S.F. ADDITION IS PROPOSED ON THE BACK OF THE HOUSE TO CREATE A NEW PRIMARY BATHROOM.</div><div>NOTE THAT IN THE DEMOLITION PLANS, AN UNPERMITTED BATHROOM AND CLOSET SHALL BE REMOVED.</div></div></div><td>Ø</td><td>DIAMETER</td><td></td><td></td><td>PR</td><td>PAIR</td><td>UNFIN</td><td>UNFINISHED</td><td rowspan="20"><div><div><div>RELOCATE (E) KITCHEN TO CREATE NEW PRIMARY BEDROOM. AN 81.1 S.F. ADDITION IS PROPOSED ON THE BACK OF THE HOUSE TO CREATE A NEW PRIMARY BATHROOM.</div><div>NOTE THAT IN THE DEMOLITION PLANS, AN UNPERMITTED BATHROOM AND CLOSET SHALL BE REMOVED.</div></div></div><td>P</td><td>PROPERTY LINE</td><td>EQUIP</td><td>EQUIPMENT</td><td>P.T.</td><td>PRESSURE TREATED</td><td>UON</td><td>UNLESS OTHERWISE NOTED</td><td rowspan="20"><div><div><div>RELOCATE (E) KITCHEN TO CREATE NEW PRIMARY BEDROOM. AN 81.1 S.F. ADDITION IS PROPOSED ON THE BACK OF THE HOUSE TO CREATE A NEW PRIMARY BATHROOM.</div><div>NOTE THAT IN THE DEMOLITION PLANS, AN UNPERMITTED BATHROOM AND CLOSET SHALL BE REMOVED.</div></div></div><td>ABV</td><td>ABOVE</td><td>E.S.</td><td>EACH SIDE</td><td>PTD</td><td>PAINTED</td><td></td><td></td><td rowspan="20"><div><div><div>RELOCATE (E) KITCHEN TO CREATE NEW PRIMARY BEDROOM. AN 81.1 S.F. ADDITION IS PROPOSED ON THE BACK OF THE HOUSE TO CREATE A NEW PRIMARY BATHROOM.</div><div>NOTE THAT IN THE DEMOLITION PLANS, AN UNPERMITTED BATHROOM AND CLOSET SHALL BE REMOVED.</div></div></div><td>ADD'L</td><td>ADDITIONAL</td><td>EXT</td><td>EXTERIOR</td><td>PWD</td><td>PLYWOOD</td><td>VERT</td><td>VERTICAL</td><td rowspan="20"><div><div><div>RELOCATE (E) KITCHEN TO CREATE NEW PRIMARY BEDROOM. AN 81.1 S.F. ADDITION IS PROPOSED ON THE BACK OF THE HOUSE TO CREATE A NEW PRIMARY BATHROOM.</div><div>NOTE THAT IN THE DEMOLITION PLANS, AN UNPERMITTED BATHROOM AND CLOSET SHALL BE REMOVED.</div></div></div><td>ADJ</td><td>ADJACENT</td><td>FIN</td><td>FINISH</td><td>R</td><td>RISER</td><td>VIF</td><td>VERIFY IN FIELD</td><td rowspan="20"><div><div><div>RELOCATE (E) KITCHEN TO CREATE NEW PRIMARY BEDROOM. AN 81.1 S.F. ADDITION IS PROPOSED ON THE BACK OF THE HOUSE TO CREATE A NEW PRIMARY BATHROOM.</div><div>NOTE THAT IN THE DEMOLITION PLANS, AN UNPERMITTED BATHROOM AND CLOSET SHALL BE REMOVED.</div></div></div><td>AFF</td><td>ABOVE FINISH FLOOR</td><td>FLR</td><td>FLOOR</td><td>R.C.</td><td>REMOTE CONTROLLED</td><td>W</td><td>WIDE</td><td rowspan="20"><div><div><div>RELOCATE (E) KITCHEN TO CREATE NEW PRIMARY BEDROOM. AN 81.1 S.F. ADDITION IS PROPOSED ON THE BACK OF THE HOUSE TO CREATE A NEW PRIMARY BATHROOM.</div><div>NOTE THAT IN THE DEMOLITION PLANS, AN UNPERMITTED BATHROOM AND CLOSET SHALL BE REMOVED.</div></div></div><td>ALLOW.</td><td>ALLOWABLE</td><td>FLR'G</td><td>FLOORING</td><td>R&amp;S</td><td>ROD &amp; SHELF</td><td>WI</td><td>WITH</td><td rowspan="20"><div><div><div>RELOCATE (E) KITCHEN TO CREATE NEW PRIMARY BEDROOM. AN 81.1 S.F. ADDITION IS PROPOSED ON THE BACK OF THE HOUSE TO CREATE A NEW PRIMARY BATHROOM.</div><div>NOTE THAT IN THE DEMOLITION PLANS, AN UNPERMITTED BATHROOM AND CLOSET SHALL BE REMOVED.</div></div></div><td>ALT</td><td>ALTERNATE</td><td>FNDN</td><td>FOUNDATION</td><td>R.O.</td><td>ROUGH OPENING</td><td>W/D</td><td>WASHER/DRYER</td><td rowspan="20"><div><div><div>RELOCATE (E) KITCHEN TO CREATE NEW PRIMARY BEDROOM. AN 81.1 S.F. ADDITION IS PROPOSED ON THE BACK OF THE HOUSE TO CREATE A NEW PRIMARY BATHROOM.</div><div>NOTE THAT IN THE DEMOLITION PLANS, AN UNPERMITTED BATHROOM AND CLOSET SHALL BE REMOVED.</div></div></div><td>ALUM</td><td>ALUMINUM</td><td>FT</td><td>FEET</td><td>RAD</td><td>RADIUS</td><td>WD</td><td>WOOD</td><td rowspan="20"><div><div><div>RELOCATE (E) KITCHEN TO CREATE NEW PRIMARY BEDROOM. AN 81.1 S.F. ADDITION IS PROPOSED ON THE BACK OF THE HOUSE TO CREATE A NEW PRIMARY BATHROOM.</div><div>NOTE THAT IN THE DEMOLITION PLANS, AN UNPERMITTED BATHROOM AND CLOSET SHALL BE REMOVED.</div></div></div><td>AWN</td><td>AWNING</td><td>FTG</td><td>FOOTING</td><td>REF</td><td>REFERENCE</td><td>WH</td><td>WATER HEATER</td><td rowspan="20"><div><div><div>RELOCATE (E) KITCHEN TO CREATE NEW PRIMARY BEDROOM. AN 81.1 S.F. ADDITION IS PROPOSED ON THE BACK OF THE HOUSE TO CREATE A NEW PRIMARY BATHROOM.</div><div>NOTE THAT IN THE DEMOLITION PLANS, AN UNPERMITTED BATHROOM AND CLOSET SHALL BE REMOVED.</div></div></div><td>BD</td><td>BOARD</td><td>GAL</td><td>GALLON</td><td>REFR</td><td>REFRIGERATOR</td><td>W.O.</td><td>WHERE OCCURS</td><td rowspan="20"><div><div><div>RELOCATE (E) KITCHEN TO CREATE NEW PRIMARY BEDROOM. AN 81.1 S.F. ADDITION IS PROPOSED ON THE BACK OF THE HOUSE TO CREATE A NEW PRIMARY BATHROOM.</div><div>NOTE THAT IN THE DEMOLITION PLANS, AN UNPERMITTED BATHROOM AND CLOSET SHALL BE REMOVED.</div></div></div><td>BEL</td><td>BELOW</td><td>GALV</td><td>GALVANIZED</td><td>REMD</td><td>REMOVED</td><td>WP</td><td>WATERPROOF</td><td rowspan="20"><div><div><div>RELOCATE (E) KITCHEN TO CREATE NEW PRIMARY BEDROOM. AN 81.1 S.F. ADDITION IS PROPOSED ON THE BACK OF THE HOUSE TO CREATE A NEW PRIMARY BATHROOM.</div><div>NOTE THAT IN THE DEMOLITION PLANS, AN UNPERMITTED BATHROOM AND CLOSET SHALL BE REMOVED.</div></div></div><td>BFF</td><td>BELOW FINISH FLOOR</td><td>G.B.</td><td>GRAB BAR</td><td>REQ'D</td><td>REQUIRED</td><td>WWF</td><td>WELDED WIRE FABRIC</td><td rowspan="20"><div><div><div>RELOCATE (E) KITCHEN TO CREATE NEW PRIMARY BEDROOM. AN 81.1 S.F. ADDITION IS PROPOSED ON THE BACK OF THE HOUSE TO CREATE A NEW PRIMARY BATHROOM.</div><div>NOTE THAT IN THE DEMOLITION PLANS, AN UNPERMITTED BATHROOM AND CLOSET SHALL BE REMOVED.</div></div></div><td>BLDG</td><td>BUILDING</td><td>GWB</td><td>GYPSUM WALL BOARD</td><td>RET'G</td><td>RETAINING</td><td></td><td></td><td rowspan="20"><div><div><div>RELOCATE (E) KITCHEN TO CREATE NEW PRIMARY BEDROOM. AN 81.1 S.F. ADDITION IS PROPOSED ON THE BACK OF THE HOUSE TO CREATE A NEW PRIMARY BATHROOM.</div><div>NOTE THAT IN THE DEMOLITION PLANS, AN UNPERMITTED BATHROOM AND CLOSET SHALL BE REMOVED.</div></div></div><td>BLKG</td><td>BLOCKING</td><td>GYP</td><td>GYPSUM</td><td>S.A.D</td><td>SEE ARCHITECTURAL</td><td></td><td></td><td rowspan="20"><div><div><div>RELOCATE (E) KITCHEN TO CREATE NEW PRIMARY BEDROOM. AN 81.1 S.F. ADDITION IS PROPOSED ON THE BACK OF THE HOUSE TO CREATE A NEW PRIMARY BATHROOM.</div><div>NOTE THAT IN THE DEMOLITION PLANS, AN UNPERMITTED BATHROOM AND CLOSET SHALL BE REMOVED.</div></div></div><td>BOT</td><td>BOTTOM</td><td>H</td><td>HIGH</td><td>SCH</td><td>SCHEDULE</td><td></td><td></td><td rowspan="20"><div><div><div>RELOCATE (E) KITCHEN TO CREATE NEW PRIMARY BEDROOM. AN 81.1 S.F. ADDITION IS PROPOSED ON THE BACK OF THE HOUSE TO CREATE A NEW PRIMARY BATHROOM.</div><div>NOTE THAT IN THE DEMOLITION PLANS, AN UNPERMITTED BATHROOM AND CLOSET SHALL BE REMOVED.</div></div></div><td>B.O.</td><td>BOTTOM OF</td><td>H.B.</td><td>HOSE BIB</td><td>S.E.D</td><td>SEE ELECTRICAL</td><td></td><td></td><td rowspan="20"><div><div><div>RELOCATE (E) KITCHEN TO CREATE NEW PRIMARY BEDROOM. AN 81.1 S.F. ADDITION IS PROPOSED ON THE BACK OF THE HOUSE TO CREATE A NEW PRIMARY BATHROOM.</div><div>NOTE THAT IN THE DEMOLITION PLANS, AN UNPERMITTED BATHROOM AND CLOSET SHALL BE REMOVED.</div></div></div><td>BTW</td><td>BETWEEN</td><td>HD</td><td>HOLDDOWN</td><td></td><td>DRAWINGS</td><td></td><td></td><td rowspan="20"><div><div><div>RELOCATE (E) KITCHEN TO CREATE NEW PRIMARY BEDROOM. AN 81.1 S.F. ADDITION IS PROPOSED ON THE BACK OF THE HOUSE TO CREATE A NEW PRIMARY BATHROOM.</div><div>NOTE THAT IN THE DEMOLITION PLANS, AN UNPERMITTED BATHROOM AND CLOSET SHALL BE REMOVED.</div></div></div><td>CAB</td><td>CABINET</td><td>HDWR</td><td>HARDWARE</td><td>SF</td><td>SQUARE FEET</td><td></td><td></td><td rowspan="20"><div><div><div>RELOCATE (E) KITCHEN TO CREATE NEW PRIMARY BEDROOM. AN 81.1 S.F. ADDITION IS PROPOSED ON THE BACK OF THE HOUSE TO CREATE A NEW PRIMARY BATHROOM.</div><div>NOTE THAT IN THE DEMOLITION PLANS, AN UNPERMITTED BATHROOM AND CLOSET SHALL BE REMOVED.</div></div></div><td>CLO</td><td>CLOSET</td><td>HORZ</td><td>HORIZONTAL</td><td>SHLV</td><td>SHELF</td><td></td><td></td><td rowspan="20"><div><div><div>RELOCATE (E) KITCHEN TO CREATE NEW PRIMARY BEDROOM. AN 81.1 S.F. ADDITION IS PROPOSED ON THE BACK OF THE HOUSE TO CREATE A NEW PRIMARY BATHROOM.</div><div>NOTE THAT IN THE DEMOLITION PLANS, AN UNPERMITTED BATHROOM AND CLOSET SHALL BE REMOVED.</div></div></div><td>CLG</td><td>CEILING</td><td>HR</td><td>HOUR</td><td>SHR</td><td>SHOWER</td><td></td><td></td><td rowspan="20"><div><div><div>RELOCATE (E) KITCHEN TO CREATE NEW PRIMARY BEDROOM. AN 81.1 S.F. ADDITION IS PROPOSED ON THE BACK OF THE HOUSE TO CREATE A NEW PRIMARY BATHROOM.</div><div>NOTE THAT IN THE DEMOLITION PLANS, AN UNPERMITTED BATHROOM AND CLOSET SHALL BE REMOVED.</div></div></div><td>COL</td><td>COLUMN</td><td>HT</td><td>HEIGHT</td><td>SHT</td><td>SHEET</td><td></td><td></td><td rowspan="20"><div><div><div>RELOCATE (E) KITCHEN TO CREATE NEW PRIMARY BEDROOM. AN 81.1 S.F. ADDITION IS PROPOSED ON THE BACK OF THE HOUSE TO CREATE A NEW PRIMARY BATHROOM.</div><div>NOTE THAT IN THE DEMOLITION PLANS, AN UNPERMITTED BATHROOM AND CLOSET SHALL BE REMOVED.</div></div></div><td>CONC</td><td>CONCRETE</td><td>HW</td><td>HOT WATER</td><td>SHT MTL</td><td>SHEET METAL</td><td></td><td></td><td rowspan="20"><div><div><div>RELOCATE (E) KITCHEN TO CREATE NEW PRIMARY BEDROOM. AN 81.1 S.F. ADDITION IS PROPOSED ON THE BACK OF THE HOUSE TO CREATE A NEW PRIMARY BATHROOM.</div><div>NOTE THAT IN THE DEMOLITION PLANS, AN UNPERMITTED BATHROOM AND CLOSET SHALL BE REMOVED.</div></div></div><td>CONT</td><td>CONTINUOUS</td><td>IN</td><td>INCHES</td><td>SI</td><td>SQUARE INCHES</td><td></td><td></td><td rowspan="20"><div><div><div>RELOCATE (E) KITCHEN TO CREATE NEW PRIMARY BEDROOM. AN 81.1 S.F. ADDITION IS PROPOSED ON THE BACK OF THE HOUSE TO CREATE A NEW PRIMARY BATHROOM.</div><div>NOTE THAT IN THE DEMOLITION PLANS, AN UNPERMITTED BATHROOM AND CLOSET SHALL BE REMOVED.</div></div></div><td>CLR</td><td>CLEAR</td><td>INCL</td><td>INCLUDING</td><td>SIM</td><td>SIMILAR</td><td></td><td></td><td rowspan="20"><div><div><div>RELOCATE (E) KITCHEN TO CREATE NEW PRIMARY BEDROOM. AN 81.1 S.F. ADDITION IS PROPOSED ON THE BACK OF THE HOUSE TO CREATE A NEW PRIMARY BATHROOM.</div><div>NOTE THAT IN THE DEMOLITION PLANS, AN UNPERMITTED BATHROOM AND CLOSET SHALL BE REMOVED.</div></div></div><td>CAS</td><td>CASEMENT</td><td>L</td><td>LONG</td><td>S.L.D.</td><td>SEE LANDSCAPE</td><td></td><td></td><td rowspan="20"><div><div><div>RELOCATE (E) KITCHEN TO CREATE NEW PRIMARY BEDROOM. AN 81.1 S.F. ADDITION IS PROPOSED ON THE BACK OF THE HOUSE TO CREATE A NEW PRIMARY BATHROOM.</div><div>NOTE THAT IN THE DEMOLITION PLANS, AN UNPERMITTED BATHROOM AND CLOSET SHALL BE REMOVED.</div></div></div><td>CVR</td><td>COVER</td><td>MAX</td><td>MAXIMUM</td><td>DRAWINGS</td><td></td><td></td><td></td><td rowspan="20"><div><div><div>RELOCATE (E) KITCHEN TO CREATE NEW PRIMARY BEDROOM. AN 81.1 S.F. ADDITION IS PROPOSED ON THE BACK OF THE HOUSE TO CREATE A NEW PRIMARY BATHROOM.</div><div>NOTE THAT IN THE DEMOLITION PLANS, AN UNPERMITTED BATHROOM AND CLOSET SHALL BE REMOVED.</div></div></div><td>d</td><td>PENNY</td><td>MECH</td><td>MECHANICAL</td><td>MFR</td><td>MANUFACTURER</td><td></td><td></td><td rowspan="20"><div><div><div>RELOCATE (E) KITCHEN TO CREATE NEW PRIMARY BEDROOM. AN 81.1 S.F. ADDITION IS PROPOSED ON THE BACK OF THE HOUSE TO CREATE A NEW PRIMARY BATHROOM.</div><div>NOTE THAT IN THE DEMOLITION PLANS, AN UNPERMITTED BATHROOM AND CLOSET SHALL BE REMOVED.</div></div></div><td>D</td><td>DEEP</td><td>MIN</td><td>MINIMUM</td><td>S.M.D.</td><td>SEE MECHANICAL</td><td></td><td></td><td rowspan="20"><div><div><div>RELOCATE (E) KITCHEN TO CREATE NEW PRIMARY BEDROOM. AN 81.1 S.F. ADDITION IS PROPOSED ON THE BACK OF THE HOUSE TO CREATE A NEW PRIMARY BATHROOM.</div><div>NOTE THAT IN THE DEMOLITION PLANS, AN UNPERMITTED BATHROOM AND CLOSET SHALL BE REMOVED.</div></div></div><td>DBL</td><td>DOUBLE</td><td>MTL</td><td>METAL</td><td>SQ</td><td>SQUARE</td><td></td><td></td><td rowspan="20"><div><div><div>RELOCATE (E) KITCHEN TO CREATE NEW PRIMARY BEDROOM. AN 81.1 S.F. ADDITION IS PROPOSED ON THE BACK OF THE HOUSE TO CREATE A NEW PRIMARY BATHROOM.</div><div>NOTE THAT IN THE DEMOLITION PLANS, AN UNPERMITTED BATHROOM AND CLOSET SHALL BE REMOVED.</div></div></div><td>DET</td><td>DETAIL</td><td>(N)</td><td>NEW</td><td>STD</td><td>STAINLESS STEEL</td><td></td><td></td><td rowspan="20"><div><div><div>RELOCATE (E) KITCHEN TO CREATE NEW PRIMARY BEDROOM. AN 81.1 S.F. ADDITION IS PROPOSED ON THE BACK OF THE HOUSE TO CREATE A NEW PRIMARY BATHROOM.</div><div>NOTE THAT IN THE DEMOLITION PLANS, AN UNPERMITTED BATHROOM AND CLOSET SHALL BE REMOVED.</div></div></div><td>D.H.</td><td>DOUBLE HUNG</td><td>N.W.</td><td>NOT APPLICABLE</td><td>S.S.D.</td><td>SEE STRUCTURAL</td><td></td><td></td><td rowspan="20"><div><div><div>RELOCATE (E) KITCHEN TO CREATE NEW PRIMARY BEDROOM. AN 81.1 S.F. ADDITION IS PROPOSED ON THE BACK OF THE HOUSE TO CREATE A NEW PRIMARY BATHROOM.</div><div>NOTE THAT IN THE DEMOLITION PLANS, AN UNPERMITTED BATHROOM AND CLOSET SHALL BE REMOVED.</div></div></div><td>DIA</td><td>DIAMETER</td><td>N.I.C</td><td>NOT IN CONTRACT</td><td>DRAWINGS</td><td></td><td></td><td></td><td rowspan="20"><div><div><div>RELOCATE (E) KITCHEN TO CREATE NEW PRIMARY BEDROOM. AN 81.1 S.F. ADDITION IS PROPOSED ON THE BACK OF THE HOUSE TO CREATE A NEW PRIMARY BATHROOM.</div><div>NOTE THAT IN THE DEMOLITION PLANS, AN UNPERMITTED BATHROOM AND CLOSET SHALL BE REMOVED.</div></div></div><td>DIAG</td><td>DIAGONAL</td><td>NO</td><td>NUMBER</td><td>STD</td><td>STANDARD</td><td></td><td></td><td rowspan="20"><div><div><div>RELOCATE (E) KITCHEN TO CREATE NEW PRIMARY BEDROOM. AN 81.1 S.F. ADDITION IS PROPOSED ON THE BACK OF THE HOUSE TO CREATE A NEW PRIMARY BATHROOM.</div><div>NOTE THAT IN THE DEMOLITION PLANS, AN UNPERMITTED BATHROOM AND CLOSET SHALL BE REMOVED.</div></div></div><td>DIM</td><td>DIMENSION</td><td>NTS</td><td>NOT TO SCALE</td><td>S.W.</td><td>SHEAR WALL</td><td></td><td></td><td rowspan="20"><div><div><div>RELOCATE (E) KITCHEN TO CREATE NEW PRIMARY BEDROOM. AN 81.1 S.F. ADDITION IS PROPOSED ON THE BACK OF THE HOUSE TO CREATE A NEW PRIMARY BATHROOM.</div><div>NOTE THAT IN THE DEMOLITION PLANS, AN UNPERMITTED BATHROOM AND CLOSET SHALL BE REMOVED.</div></div></div><td>DN</td><td>DOWN</td><td>OC</td><td>ON CENTER</td><td>T</td><td>TREAD</td><td></td><td></td><td rowspan="20"><div><div><div>RELOCATE (E) KITCHEN TO CREATE NEW PRIMARY BEDROOM. AN 81.1 S.F. ADDITION IS PROPOSED ON THE BACK OF THE HOUSE TO CREATE A NEW PRIMARY BATHROOM.</div><div>NOTE THAT IN THE DEMOLITION PLANS, AN UNPERMITTED BATHROOM AND CLOSET SHALL BE REMOVED.</div></div></div><td>DS</td><td>DOWNSPOUT</td><td>OPG</td><td>OPENING</td><td>T.B.</td><td>TOP &amp; BOTTOM</td><td></td><td></td><td rowspan="20"><div><div><div>RELOCATE (E) KITCHEN TO CREATE NEW PRIMARY BEDROOM. AN 81.1 S.F. ADDITION IS PROPOSED ON THE BACK OF THE HOUSE TO CREATE A NEW PRIMARY BATHROOM.</div><div>NOTE THAT IN THE DEMOLITION PLANS, AN UNPERMITTED BATHROOM AND CLOSET SHALL BE REMOVED.</div></div></div><td>DW</td><td>DISHWASHER</td><td>OPP</td><td>OPPOSITE</td><td>T&amp;G</td><td>TONGUE &amp; GROOVE</td><td></td><td></td><td rowspan="20"><div><div><div>RELOCATE (E) KITCHEN TO CREATE NEW PRIMARY BEDROOM. AN 81.1 S.F. ADDITION IS PROPOSED ON THE BACK OF THE HOUSE TO CREATE A NEW PRIMARY BATHROOM.</div><div>NOTE THAT IN THE DEMOLITION PLANS, AN UNPERMITTED BATHROOM AND CLOSET SHALL BE REMOVED.</div></div></div><td>(E)</td><td>EXISTING</td><td>PC</td><td>PIECE</td><td>T.B.</td><td>TOWEL BAR</td><td></td><td></td><td rowspan="20"><div><div><div>RELOCATE (E) KITCHEN TO CREATE NEW PRIMARY BEDROOM. AN 81.1 S.F. ADDITION IS PROPOSED ON THE BACK OF THE HOUSE TO CREATE A NEW PRIMARY BATHROOM.</div><div>NOTE THAT IN THE DEMOLITION PLANS, AN UNPERMITTED BATHROOM AND CLOSET SHALL BE REMOVED.</div></div></div><td>ELEC</td><td>ELECTRICAL</td><td>PERF</td><td>PERFORATED</td><td>T.O.</td><td>TOP OF</td><td></td><td></td><td rowspan="20"><div><div><div>RELOCATE (E) KITCHEN TO CREATE NEW PRIMARY BEDROOM. AN 81.1 S.F. ADDITION IS PROPOSED ON THE BACK OF THE HOUSE TO CREATE A NEW PRIMARY BATHROOM.</div><div>NOTE THAT IN THE DEMOLITION PLANS, AN UNPERMITTED BATHROOM AND CLOSET SHALL BE REMOVED.</div></div></div><td>ELEV</td><td>ELEVATION</td><td></td><td></td><td></td><td></td><td></td><td></td><td rowspan="20"><div><div><div>RELOCATE (E) KITCHEN TO CREATE NEW PRIMARY BEDROOM. AN 81.1 S.F. ADDITION IS PROPOSED ON THE BACK OF THE HOUSE TO CREATE A NEW PRIMARY BATHROOM.</div><div>NOTE THAT IN THE DEMOLITION PLANS, AN UNPERMITTED BATHROOM AND CLOSET SHALL BE REMOVED.</div></div></div><div><div><div>RELOCATE (E) KITCHEN TO CREATE NEW PRIMARY BEDROOM. AN 81.1 S.F. ADDITION IS PROPOSED ON THE BACK OF THE HOUSE TO CREATE A NEW PRIMARY BATHROOM.</div><div></div></div></div></td></td></td></td></td></td></td></td></td></td></td></td></td></td></td></td></td></td></td></td></td></td></td></td></td></td></td></td></td></td></td></td></td></td></td></td></td></td></td></td></td></td> | C                             | CENTERLINE     |   | EQ X       | EQUAL - MATCH DIMS WITH THE SAME LETTER | PLMG           |   | PLUMBING   | TYP           | TYPICAL        |   | <div><div><div>RELOCATE (E) KITCHEN TO CREATE NEW PRIMARY BEDROOM. AN 81.1 S.F. ADDITION IS PROPOSED ON THE BACK OF THE HOUSE TO CREATE A NEW PRIMARY BATHROOM.</div><div>NOTE THAT IN THE DEMOLITION PLANS, AN UNPERMITTED BATHROOM AND CLOSET SHALL BE REMOVED.</div></div></div> <td>Ø</td> <td>DIAMETER</td> <td></td> <td></td> <td>PR</td> <td>PAIR</td> <td>UNFIN</td> <td>UNFINISHED</td> <td rowspan="20"><div><div><div>RELOCATE (E) KITCHEN TO CREATE NEW PRIMARY BEDROOM. AN 81.1 S.F. ADDITION IS PROPOSED ON THE BACK OF THE HOUSE TO CREATE A NEW PRIMARY BATHROOM.</div><div>NOTE THAT IN THE DEMOLITION PLANS, AN UNPERMITTED BATHROOM AND CLOSET SHALL BE REMOVED.</div></div></div><td>P</td><td>PROPERTY LINE</td><td>EQUIP</td><td>EQUIPMENT</td><td>P.T.</td><td>PRESSURE TREATED</td><td>UON</td><td>UNLESS OTHERWISE NOTED</td><td rowspan="20"><div><div><div>RELOCATE (E) KITCHEN TO CREATE NEW PRIMARY BEDROOM. AN 81.1 S.F. ADDITION IS PROPOSED ON THE BACK OF THE HOUSE TO CREATE A NEW PRIMARY BATHROOM.</div><div>NOTE THAT IN THE DEMOLITION PLANS, AN UNPERMITTED BATHROOM AND CLOSET SHALL BE REMOVED.</div></div></div><td>ABV</td><td>ABOVE</td><td>E.S.</td><td>EACH SIDE</td><td>PTD</td><td>PAINTED</td><td></td><td></td><td rowspan="20"><div><div><div>RELOCATE (E) KITCHEN TO CREATE NEW PRIMARY BEDROOM. AN 81.1 S.F. ADDITION IS PROPOSED ON THE BACK OF THE HOUSE TO CREATE A NEW PRIMARY BATHROOM.</div><div>NOTE THAT IN THE DEMOLITION PLANS, AN UNPERMITTED BATHROOM AND CLOSET SHALL BE REMOVED.</div></div></div><td>ADD'L</td><td>ADDITIONAL</td><td>EXT</td><td>EXTERIOR</td><td>PWD</td><td>PLYWOOD</td><td>VERT</td><td>VERTICAL</td><td rowspan="20"><div><div><div>RELOCATE (E) KITCHEN TO CREATE NEW PRIMARY BEDROOM. AN 81.1 S.F. ADDITION IS PROPOSED ON THE BACK OF THE HOUSE TO CREATE A NEW PRIMARY BATHROOM.</div><div>NOTE THAT IN THE DEMOLITION PLANS, AN UNPERMITTED BATHROOM AND CLOSET SHALL BE REMOVED.</div></div></div><td>ADJ</td><td>ADJACENT</td><td>FIN</td><td>FINISH</td><td>R</td><td>RISER</td><td>VIF</td><td>VERIFY IN FIELD</td><td rowspan="20"><div><div><div>RELOCATE (E) KITCHEN TO CREATE NEW PRIMARY BEDROOM. AN 81.1 S.F. ADDITION IS PROPOSED ON THE BACK OF THE HOUSE TO CREATE A NEW PRIMARY BATHROOM.</div><div>NOTE THAT IN THE DEMOLITION PLANS, AN UNPERMITTED BATHROOM AND CLOSET SHALL BE REMOVED.</div></div></div><td>AFF</td><td>ABOVE FINISH FLOOR</td><td>FLR</td><td>FLOOR</td><td>R.C.</td><td>REMOTE CONTROLLED</td><td>W</td><td>WIDE</td><td rowspan="20"><div><div><div>RELOCATE (E) KITCHEN TO CREATE NEW PRIMARY BEDROOM. AN 81.1 S.F. ADDITION IS PROPOSED ON THE BACK OF THE HOUSE TO CREATE A NEW PRIMARY BATHROOM.</div><div>NOTE THAT IN THE DEMOLITION PLANS, AN UNPERMITTED BATHROOM AND CLOSET SHALL BE REMOVED.</div></div></div><td>ALLOW.</td><td>ALLOWABLE</td><td>FLR'G</td><td>FLOORING</td><td>R&amp;S</td><td>ROD &amp; SHELF</td><td>WI</td><td>WITH</td><td rowspan="20"><div><div><div>RELOCATE (E) KITCHEN TO CREATE NEW PRIMARY BEDROOM. AN 81.1 S.F. ADDITION IS PROPOSED ON THE BACK OF THE HOUSE TO CREATE A NEW PRIMARY BATHROOM.</div><div>NOTE THAT IN THE DEMOLITION PLANS, AN UNPERMITTED BATHROOM AND CLOSET SHALL BE REMOVED.</div></div></div><td>ALT</td><td>ALTERNATE</td><td>FNDN</td><td>FOUNDATION</td><td>R.O.</td><td>ROUGH OPENING</td><td>W/D</td><td>WASHER/DRYER</td><td rowspan="20"><div><div><div>RELOCATE (E) KITCHEN TO CREATE NEW PRIMARY BEDROOM. AN 81.1 S.F. ADDITION IS PROPOSED ON THE BACK OF THE HOUSE TO CREATE A NEW PRIMARY BATHROOM.</div><div>NOTE THAT IN THE DEMOLITION PLANS, AN UNPERMITTED BATHROOM AND CLOSET SHALL BE REMOVED.</div></div></div><td>ALUM</td><td>ALUMINUM</td><td>FT</td><td>FEET</td><td>RAD</td><td>RADIUS</td><td>WD</td><td>WOOD</td><td rowspan="20"><div><div><div>RELOCATE (E) KITCHEN TO CREATE NEW PRIMARY BEDROOM. AN 81.1 S.F. ADDITION IS PROPOSED ON THE BACK OF THE HOUSE TO CREATE A NEW PRIMARY BATHROOM.</div><div>NOTE THAT IN THE DEMOLITION PLANS, AN UNPERMITTED BATHROOM AND CLOSET SHALL BE REMOVED.</div></div></div><td>AWN</td><td>AWNING</td><td>FTG</td><td>FOOTING</td><td>REF</td><td>REFERENCE</td><td>WH</td><td>WATER HEATER</td><td rowspan="20"><div><div><div>RELOCATE (E) KITCHEN TO CREATE NEW PRIMARY BEDROOM. AN 81.1 S.F. ADDITION IS PROPOSED ON THE BACK OF THE HOUSE TO CREATE A NEW PRIMARY BATHROOM.</div><div>NOTE THAT IN THE DEMOLITION PLANS, AN UNPERMITTED BATHROOM AND CLOSET SHALL BE REMOVED.</div></div></div><td>BD</td><td>BOARD</td><td>GAL</td><td>GALLON</td><td>REFR</td><td>REFRIGERATOR</td><td>W.O.</td><td>WHERE OCCURS</td><td rowspan="20"><div><div><div>RELOCATE (E) KITCHEN TO CREATE NEW PRIMARY BEDROOM. AN 81.1 S.F. ADDITION IS PROPOSED ON THE BACK OF THE HOUSE TO CREATE A NEW PRIMARY BATHROOM.</div><div>NOTE THAT IN THE DEMOLITION PLANS, AN UNPERMITTED BATHROOM AND CLOSET SHALL BE REMOVED.</div></div></div><td>BEL</td><td>BELOW</td><td>GALV</td><td>GALVANIZED</td><td>REMD</td><td>REMOVED</td><td>WP</td><td>WATERPROOF</td><td rowspan="20"><div><div><div>RELOCATE (E) KITCHEN TO CREATE NEW PRIMARY BEDROOM. AN 81.1 S.F. ADDITION IS PROPOSED ON THE BACK OF THE HOUSE TO CREATE A NEW PRIMARY BATHROOM.</div><div>NOTE THAT IN THE DEMOLITION PLANS, AN UNPERMITTED BATHROOM AND CLOSET SHALL BE REMOVED.</div></div></div><td>BFF</td><td>BELOW FINISH FLOOR</td><td>G.B.</td><td>GRAB BAR</td><td>REQ'D</td><td>REQUIRED</td><td>WWF</td><td>WELDED WIRE FABRIC</td><td rowspan="20"><div><div><div>RELOCATE (E) KITCHEN TO CREATE NEW PRIMARY BEDROOM. AN 81.1 S.F. ADDITION IS PROPOSED ON THE BACK OF THE HOUSE TO CREATE A NEW PRIMARY BATHROOM.</div><div>NOTE THAT IN THE DEMOLITION PLANS, AN UNPERMITTED BATHROOM AND CLOSET SHALL BE REMOVED.</div></div></div><td>BLDG</td><td>BUILDING</td><td>GWB</td><td>GYPSUM WALL BOARD</td><td>RET'G</td><td>RETAINING</td><td></td><td></td><td rowspan="20"><div><div><div>RELOCATE (E) KITCHEN TO CREATE NEW PRIMARY BEDROOM. AN 81.1 S.F. ADDITION IS PROPOSED ON THE BACK OF THE HOUSE TO CREATE A NEW PRIMARY BATHROOM.</div><div>NOTE THAT IN THE DEMOLITION PLANS, AN UNPERMITTED BATHROOM AND CLOSET SHALL BE REMOVED.</div></div></div><td>BLKG</td><td>BLOCKING</td><td>GYP</td><td>GYPSUM</td><td>S.A.D</td><td>SEE ARCHITECTURAL</td><td></td><td></td><td rowspan="20"><div><div><div>RELOCATE (E) KITCHEN TO CREATE NEW PRIMARY BEDROOM. AN 81.1 S.F. ADDITION IS PROPOSED ON THE BACK OF THE HOUSE TO CREATE A NEW PRIMARY BATHROOM.</div><div>NOTE THAT IN THE DEMOLITION PLANS, AN UNPERMITTED BATHROOM AND CLOSET SHALL BE REMOVED.</div></div></div><td>BOT</td><td>BOTTOM</td><td>H</td><td>HIGH</td><td>SCH</td><td>SCHEDULE</td><td></td><td></td><td rowspan="20"><div><div><div>RELOCATE (E) KITCHEN TO CREATE NEW PRIMARY BEDROOM. AN 81.1 S.F. ADDITION IS PROPOSED ON THE BACK OF THE HOUSE TO CREATE A NEW PRIMARY BATHROOM.</div><div>NOTE THAT IN THE DEMOLITION PLANS, AN UNPERMITTED BATHROOM AND CLOSET SHALL BE REMOVED.</div></div></div><td>B.O.</td><td>BOTTOM OF</td><td>H.B.</td><td>HOSE BIB</td><td>S.E.D</td><td>SEE ELECTRICAL</td><td></td><td></td><td rowspan="20"><div><div><div>RELOCATE (E) KITCHEN TO CREATE NEW PRIMARY BEDROOM. AN 81.1 S.F. ADDITION IS PROPOSED ON THE BACK OF THE HOUSE TO CREATE A NEW PRIMARY BATHROOM.</div><div>NOTE THAT IN THE DEMOLITION PLANS, AN UNPERMITTED BATHROOM AND CLOSET SHALL BE REMOVED.</div></div></div><td>BTW</td><td>BETWEEN</td><td>HD</td><td>HOLDDOWN</td><td></td><td>DRAWINGS</td><td></td><td></td><td rowspan="20"><div><div><div>RELOCATE (E) KITCHEN TO CREATE NEW PRIMARY BEDROOM. AN 81.1 S.F. ADDITION IS PROPOSED ON THE BACK OF THE HOUSE TO CREATE A NEW PRIMARY BATHROOM.</div><div>NOTE THAT IN THE DEMOLITION PLANS, AN UNPERMITTED BATHROOM AND CLOSET SHALL BE REMOVED.</div></div></div><td>CAB</td><td>CABINET</td><td>HDWR</td><td>HARDWARE</td><td>SF</td><td>SQUARE FEET</td><td></td><td></td><td rowspan="20"><div><div><div>RELOCATE (E) KITCHEN TO CREATE NEW PRIMARY BEDROOM. AN 81.1 S.F. ADDITION IS PROPOSED ON THE BACK OF THE HOUSE TO CREATE A NEW PRIMARY BATHROOM.</div><div>NOTE THAT IN THE DEMOLITION PLANS, AN UNPERMITTED BATHROOM AND CLOSET SHALL BE REMOVED.</div></div></div><td>CLO</td><td>CLOSET</td><td>HORZ</td><td>HORIZONTAL</td><td>SHLV</td><td>SHELF</td><td></td><td></td><td rowspan="20"><div><div><div>RELOCATE (E) KITCHEN TO CREATE NEW PRIMARY BEDROOM. AN 81.1 S.F. ADDITION IS PROPOSED ON THE BACK OF THE HOUSE TO CREATE A NEW PRIMARY BATHROOM.</div><div>NOTE THAT IN THE DEMOLITION PLANS, AN UNPERMITTED BATHROOM AND CLOSET SHALL BE REMOVED.</div></div></div><td>CLG</td><td>CEILING</td><td>HR</td><td>HOUR</td><td>SHR</td><td>SHOWER</td><td></td><td></td><td rowspan="20"><div><div><div>RELOCATE (E) KITCHEN TO CREATE NEW PRIMARY BEDROOM. AN 81.1 S.F. ADDITION IS PROPOSED ON THE BACK OF THE HOUSE TO CREATE A NEW PRIMARY BATHROOM.</div><div>NOTE THAT IN THE DEMOLITION PLANS, AN UNPERMITTED BATHROOM AND CLOSET SHALL BE REMOVED.</div></div></div><td>COL</td><td>COLUMN</td><td>HT</td><td>HEIGHT</td><td>SHT</td><td>SHEET</td><td></td><td></td><td rowspan="20"><div><div><div>RELOCATE (E) KITCHEN TO CREATE NEW PRIMARY BEDROOM. AN 81.1 S.F. ADDITION IS PROPOSED ON THE BACK OF THE HOUSE TO CREATE A NEW PRIMARY BATHROOM.</div><div>NOTE THAT IN THE DEMOLITION PLANS, AN UNPERMITTED BATHROOM AND CLOSET SHALL BE REMOVED.</div></div></div><td>CONC</td><td>CONCRETE</td><td>HW</td><td>HOT WATER</td><td>SHT MTL</td><td>SHEET METAL</td><td></td><td></td><td rowspan="20"><div><div><div>RELOCATE (E) KITCHEN TO CREATE NEW PRIMARY BEDROOM. AN 81.1 S.F. ADDITION IS PROPOSED ON THE BACK OF THE HOUSE TO CREATE A NEW PRIMARY BATHROOM.</div><div>NOTE THAT IN THE DEMOLITION PLANS, AN UNPERMITTED BATHROOM AND CLOSET SHALL BE REMOVED.</div></div></div><td>CONT</td><td>CONTINUOUS</td><td>IN</td><td>INCHES</td><td>SI</td><td>SQUARE INCHES</td><td></td><td></td><td rowspan="20"><div><div><div>RELOCATE (E) KITCHEN TO CREATE NEW PRIMARY BEDROOM. AN 81.1 S.F. ADDITION IS PROPOSED ON THE BACK OF THE HOUSE TO CREATE A NEW PRIMARY BATHROOM.</div><div>NOTE THAT IN THE DEMOLITION PLANS, AN UNPERMITTED BATHROOM AND CLOSET SHALL BE REMOVED.</div></div></div><td>CLR</td><td>CLEAR</td><td>INCL</td><td>INCLUDING</td><td>SIM</td><td>SIMILAR</td><td></td><td></td><td rowspan="20"><div><div><div>RELOCATE (E) KITCHEN TO CREATE NEW PRIMARY BEDROOM. AN 81.1 S.F. ADDITION IS PROPOSED ON THE BACK OF THE HOUSE TO CREATE A NEW PRIMARY BATHROOM.</div><div>NOTE THAT IN THE DEMOLITION PLANS, AN UNPERMITTED BATHROOM AND CLOSET SHALL BE REMOVED.</div></div></div><td>CAS</td><td>CASEMENT</td><td>L</td><td>LONG</td><td>S.L.D.</td><td>SEE LANDSCAPE</td><td></td><td></td><td rowspan="20"><div><div><div>RELOCATE (E) KITCHEN TO CREATE NEW PRIMARY BEDROOM. AN 81.1 S.F. ADDITION IS PROPOSED ON THE BACK OF THE HOUSE TO CREATE A NEW PRIMARY BATHROOM.</div><div>NOTE THAT IN THE DEMOLITION PLANS, AN UNPERMITTED BATHROOM AND CLOSET SHALL BE REMOVED.</div></div></div><td>CVR</td><td>COVER</td><td>MAX</td><td>MAXIMUM</td><td>DRAWINGS</td><td></td><td></td><td></td><td rowspan="20"><div><div><div>RELOCATE (E) KITCHEN TO CREATE NEW PRIMARY BEDROOM. AN 81.1 S.F. ADDITION IS PROPOSED ON THE BACK OF THE HOUSE TO CREATE A NEW PRIMARY BATHROOM.</div><div>NOTE THAT IN THE DEMOLITION PLANS, AN UNPERMITTED BATHROOM AND CLOSET SHALL BE REMOVED.</div></div></div><td>d</td><td>PENNY</td><td>MECH</td><td>MECHANICAL</td><td>MFR</td><td>MANUFACTURER</td><td></td><td></td><td rowspan="20"><div><div><div>RELOCATE (E) KITCHEN TO CREATE NEW PRIMARY BEDROOM. AN 81.1 S.F. ADDITION IS PROPOSED ON THE BACK OF THE HOUSE TO CREATE A NEW PRIMARY BATHROOM.</div><div>NOTE THAT IN THE DEMOLITION PLANS, AN UNPERMITTED BATHROOM AND CLOSET SHALL BE REMOVED.</div></div></div><td>D</td><td>DEEP</td><td>MIN</td><td>MINIMUM</td><td>S.M.D.</td><td>SEE MECHANICAL</td><td></td><td></td><td rowspan="20"><div><div><div>RELOCATE (E) KITCHEN TO CREATE NEW PRIMARY BEDROOM. AN 81.1 S.F. ADDITION IS PROPOSED ON THE BACK OF THE HOUSE TO CREATE A NEW PRIMARY BATHROOM.</div><div>NOTE THAT IN THE DEMOLITION PLANS, AN UNPERMITTED BATHROOM AND CLOSET SHALL BE REMOVED.</div></div></div><td>DBL</td><td>DOUBLE</td><td>MTL</td><td>METAL</td><td>SQ</td><td>SQUARE</td><td></td><td></td><td rowspan="20"><div><div><div>RELOCATE (E) KITCHEN TO CREATE NEW PRIMARY BEDROOM. AN 81.1 S.F. ADDITION IS PROPOSED ON THE BACK OF THE HOUSE TO CREATE A NEW PRIMARY BATHROOM.</div><div>NOTE THAT IN THE DEMOLITION PLANS, AN UNPERMITTED BATHROOM AND CLOSET SHALL BE REMOVED.</div></div></div><td>DET</td><td>DETAIL</td><td>(N)</td><td>NEW</td><td>STD</td><td>STAINLESS STEEL</td><td></td><td></td><td rowspan="20"><div><div><div>RELOCATE (E) KITCHEN TO CREATE NEW PRIMARY BEDROOM. AN 81.1 S.F. ADDITION IS PROPOSED ON THE BACK OF THE HOUSE TO CREATE A NEW PRIMARY BATHROOM.</div><div>NOTE THAT IN THE DEMOLITION PLANS, AN UNPERMITTED BATHROOM AND CLOSET SHALL BE REMOVED.</div></div></div><td>D.H.</td><td>DOUBLE HUNG</td><td>N.W.</td><td>NOT APPLICABLE</td><td>S.S.D.</td><td>SEE STRUCTURAL</td><td></td><td></td><td rowspan="20"><div><div><div>RELOCATE (E) KITCHEN TO CREATE NEW PRIMARY BEDROOM. AN 81.1 S.F. ADDITION IS PROPOSED ON THE BACK OF THE HOUSE TO CREATE A NEW PRIMARY BATHROOM.</div><div>NOTE THAT IN THE DEMOLITION PLANS, AN UNPERMITTED BATHROOM AND CLOSET SHALL BE REMOVED.</div></div></div><td>DIA</td><td>DIAMETER</td><td>N.I.C</td><td>NOT IN CONTRACT</td><td>DRAWINGS</td><td></td><td></td><td></td><td rowspan="20"><div><div><div>RELOCATE (E) KITCHEN TO CREATE NEW PRIMARY BEDROOM. AN 81.1 S.F. ADDITION IS PROPOSED ON THE BACK OF THE HOUSE TO CREATE A NEW PRIMARY BATHROOM.</div><div>NOTE THAT IN THE DEMOLITION PLANS, AN UNPERMITTED BATHROOM AND CLOSET SHALL BE REMOVED.</div></div></div><td>DIAG</td><td>DIAGONAL</td><td>NO</td><td>NUMBER</td><td>STD</td><td>STANDARD</td><td></td><td></td><td rowspan="20"><div><div><div>RELOCATE (E) KITCHEN TO CREATE NEW PRIMARY BEDROOM. AN 81.1 S.F. ADDITION IS PROPOSED ON THE BACK OF THE HOUSE TO CREATE A NEW PRIMARY BATHROOM.</div><div>NOTE THAT IN THE DEMOLITION PLANS, AN UNPERMITTED BATHROOM AND CLOSET SHALL BE REMOVED.</div></div></div><td>DIM</td><td>DIMENSION</td><td>NTS</td><td>NOT TO SCALE</td><td>S.W.</td><td>SHEAR WALL</td><td></td><td></td><td rowspan="20"><div><div><div>RELOCATE (E) KITCHEN TO CREATE NEW PRIMARY BEDROOM. AN 81.1 S.F. ADDITION IS PROPOSED ON THE BACK OF THE HOUSE TO CREATE A NEW PRIMARY BATHROOM.</div><div>NOTE THAT IN THE DEMOLITION PLANS, AN UNPERMITTED BATHROOM AND CLOSET SHALL BE REMOVED.</div></div></div><td>DN</td><td>DOWN</td><td>OC</td><td>ON CENTER</td><td>T</td><td>TREAD</td><td></td><td></td><td rowspan="20"><div><div><div>RELOCATE (E) KITCHEN TO CREATE NEW PRIMARY BEDROOM. AN 81.1 S.F. ADDITION IS PROPOSED ON THE BACK OF THE HOUSE TO CREATE A NEW PRIMARY BATHROOM.</div><div>NOTE THAT IN THE DEMOLITION PLANS, AN UNPERMITTED BATHROOM AND CLOSET SHALL BE REMOVED.</div></div></div><td>DS</td><td>DOWNSPOUT</td><td>OPG</td><td>OPENING</td><td>T.B.</td><td>TOP &amp; BOTTOM</td><td></td><td></td><td rowspan="20"><div><div><div>RELOCATE (E) KITCHEN TO CREATE NEW PRIMARY BEDROOM. AN 81.1 S.F. ADDITION IS PROPOSED ON THE BACK OF THE HOUSE TO CREATE A NEW PRIMARY BATHROOM.</div><div>NOTE THAT IN THE DEMOLITION PLANS, AN UNPERMITTED BATHROOM AND CLOSET SHALL BE REMOVED.</div></div></div><td>DW</td><td>DISHWASHER</td><td>OPP</td><td>OPPOSITE</td><td>T&amp;G</td><td>TONGUE &amp; GROOVE</td><td></td><td></td><td rowspan="20"><div><div><div>RELOCATE (E) KITCHEN TO CREATE NEW PRIMARY BEDROOM. AN 81.1 S.F. ADDITION IS PROPOSED ON THE BACK OF THE HOUSE TO CREATE A NEW PRIMARY BATHROOM.</div><div>NOTE THAT IN THE DEMOLITION PLANS, AN UNPERMITTED BATHROOM AND CLOSET SHALL BE REMOVED.</div></div></div><td>(E)</td><td>EXISTING</td><td>PC</td><td>PIECE</td><td>T.B.</td><td>TOWEL BAR</td><td></td><td></td><td rowspan="20"><div><div><div>RELOCATE (E) KITCHEN TO CREATE NEW PRIMARY BEDROOM. AN 81.1 S.F. ADDITION IS PROPOSED ON THE BACK OF THE HOUSE TO CREATE A NEW PRIMARY BATHROOM.</div><div>NOTE THAT IN THE DEMOLITION PLANS, AN UNPERMITTED BATHROOM AND CLOSET SHALL BE REMOVED.</div></div></div><td>ELEC</td><td>ELECTRICAL</td><td>PERF</td><td>PERFORATED</td><td>T.O.</td><td>TOP OF</td><td></td><td></td><td rowspan="20"><div><div><div>RELOCATE (E) KITCHEN TO CREATE NEW PRIMARY BEDROOM. AN 81.1 S.F. ADDITION IS PROPOSED ON THE BACK OF THE HOUSE TO CREATE A NEW PRIMARY BATHROOM.</div><div>NOTE THAT IN THE DEMOLITION PLANS, AN UNPERMITTED BATHROOM AND CLOSET SHALL BE REMOVED.</div></div></div><td>ELEV</td><td>ELEVATION</td><td></td><td></td><td></td><td></td><td></td><td></td><td rowspan="20"><div><div><div>RELOCATE (E) KITCHEN TO CREATE NEW PRIMARY BEDROOM. AN 81.1 S.F. ADDITION IS PROPOSED ON THE BACK OF THE HOUSE TO CREATE A NEW PRIMARY BATHROOM.</div><div>NOTE THAT IN THE DEMOLITION PLANS, AN UNPERMITTED BATHROOM AND CLOSET SHALL BE REMOVED.</div></div></div><div><div><div>RELOCATE (E) KITCHEN TO CREATE NEW PRIMARY BEDROOM. AN 81.1 S.F. ADDITION IS PROPOSED ON THE BACK OF THE HOUSE TO CREATE A NEW PRIMARY BATHROOM.</div><div></div></div></div></td></td></td></td></td></td></td></td></td></td></td></td></td></td></td></td></td></td></td></td></td></td></td></td></td></td></td></td></td></td></td></td></td></td></td></td></td></td></td></td></td> | Ø                                                      | DIAMETER       |   |        |                  | PR           |   | PAIR          | UNFIN                                              | UNFINISHED            |   | <div><div><div>RELOCATE (E) KITCHEN TO CREATE NEW PRIMARY BEDROOM. AN 81.1 S.F. ADDITION IS PROPOSED ON THE BACK OF THE HOUSE TO CREATE A NEW PRIMARY BATHROOM.</div><div>NOTE THAT IN THE DEMOLITION PLANS, AN UNPERMITTED BATHROOM AND CLOSET SHALL BE REMOVED.</div></div></div> <td>P</td> <td>PROPERTY LINE</td> <td>EQUIP</td> <td>EQUIPMENT</td> <td>P.T.</td> <td>PRESSURE TREATED</td> <td>UON</td> <td>UNLESS OTHERWISE NOTED</td> <td rowspan="20"><div><div><div>RELOCATE (E) KITCHEN TO CREATE NEW PRIMARY BEDROOM. AN 81.1 S.F. ADDITION IS PROPOSED ON THE BACK OF THE HOUSE TO CREATE A NEW PRIMARY BATHROOM.</div><div>NOTE THAT IN THE DEMOLITION PLANS, AN UNPERMITTED BATHROOM AND CLOSET SHALL BE REMOVED.</div></div></div><td>ABV</td><td>ABOVE</td><td>E.S.</td><td>EACH SIDE</td><td>PTD</td><td>PAINTED</td><td></td><td></td><td rowspan="20"><div><div><div>RELOCATE (E) KITCHEN TO CREATE NEW PRIMARY BEDROOM. AN 81.1 S.F. ADDITION IS PROPOSED ON THE BACK OF THE HOUSE TO CREATE A NEW PRIMARY BATHROOM.</div><div>NOTE THAT IN THE DEMOLITION PLANS, AN UNPERMITTED BATHROOM AND CLOSET SHALL BE REMOVED.</div></div></div><td>ADD'L</td><td>ADDITIONAL</td><td>EXT</td><td>EXTERIOR</td><td>PWD</td><td>PLYWOOD</td><td>VERT</td><td>VERTICAL</td><td rowspan="20"><div><div><div>RELOCATE (E) KITCHEN TO CREATE NEW PRIMARY BEDROOM. AN 81.1 S.F. ADDITION IS PROPOSED ON THE BACK OF THE HOUSE TO CREATE A NEW PRIMARY BATHROOM.</div><div>NOTE THAT IN THE DEMOLITION PLANS, AN UNPERMITTED BATHROOM AND CLOSET SHALL BE REMOVED.</div></div></div><td>ADJ</td><td>ADJACENT</td><td>FIN</td><td>FINISH</td><td>R</td><td>RISER</td><td>VIF</td><td>VERIFY IN FIELD</td><td rowspan="20"><div><div><div>RELOCATE (E) KITCHEN TO CREATE NEW PRIMARY BEDROOM. AN 81.1 S.F. ADDITION IS PROPOSED ON THE BACK OF THE HOUSE TO CREATE A NEW PRIMARY BATHROOM.</div><div>NOTE THAT IN THE DEMOLITION PLANS, AN UNPERMITTED BATHROOM AND CLOSET SHALL BE REMOVED.</div></div></div><td>AFF</td><td>ABOVE FINISH FLOOR</td><td>FLR</td><td>FLOOR</td><td>R.C.</td><td>REMOTE CONTROLLED</td><td>W</td><td>WIDE</td><td rowspan="20"><div><div><div>RELOCATE (E) KITCHEN TO CREATE NEW PRIMARY BEDROOM. AN 81.1 S.F. ADDITION IS PROPOSED ON THE BACK OF THE HOUSE TO CREATE A NEW PRIMARY BATHROOM.</div><div>NOTE THAT IN THE DEMOLITION PLANS, AN UNPERMITTED BATHROOM AND CLOSET SHALL BE REMOVED.</div></div></div><td>ALLOW.</td><td>ALLOWABLE</td><td>FLR'G</td><td>FLOORING</td><td>R&amp;S</td><td>ROD &amp; SHELF</td><td>WI</td><td>WITH</td><td rowspan="20"><div><div><div>RELOCATE (E) KITCHEN TO CREATE NEW PRIMARY BEDROOM. AN 81.1 S.F. ADDITION IS PROPOSED ON THE BACK OF THE HOUSE TO CREATE A NEW PRIMARY BATHROOM.</div><div>NOTE THAT IN THE DEMOLITION PLANS, AN UNPERMITTED BATHROOM AND CLOSET SHALL BE REMOVED.</div></div></div><td>ALT</td><td>ALTERNATE</td><td>FNDN</td><td>FOUNDATION</td><td>R.O.</td><td>ROUGH OPENING</td><td>W/D</td><td>WASHER/DRYER</td><td rowspan="20"><div><div><div>RELOCATE (E) KITCHEN TO CREATE NEW PRIMARY BEDROOM. AN 81.1 S.F. ADDITION IS PROPOSED ON THE BACK OF THE HOUSE TO CREATE A NEW PRIMARY BATHROOM.</div><div>NOTE THAT IN THE DEMOLITION PLANS, AN UNPERMITTED BATHROOM AND CLOSET SHALL BE REMOVED.</div></div></div><td>ALUM</td><td>ALUMINUM</td><td>FT</td><td>FEET</td><td>RAD</td><td>RADIUS</td><td>WD</td><td>WOOD</td><td rowspan="20"><div><div><div>RELOCATE (E) KITCHEN TO CREATE NEW PRIMARY BEDROOM. AN 81.1 S.F. ADDITION IS PROPOSED ON THE BACK OF THE HOUSE TO CREATE A NEW PRIMARY BATHROOM.</div><div>NOTE THAT IN THE DEMOLITION PLANS, AN UNPERMITTED BATHROOM AND CLOSET SHALL BE REMOVED.</div></div></div><td>AWN</td><td>AWNING</td><td>FTG</td><td>FOOTING</td><td>REF</td><td>REFERENCE</td><td>WH</td><td>WATER HEATER</td><td rowspan="20"><div><div><div>RELOCATE (E) KITCHEN TO CREATE NEW PRIMARY BEDROOM. AN 81.1 S.F. ADDITION IS PROPOSED ON THE BACK OF THE HOUSE TO CREATE A NEW PRIMARY BATHROOM.</div><div>NOTE THAT IN THE DEMOLITION PLANS, AN UNPERMITTED BATHROOM AND CLOSET SHALL BE REMOVED.</div></div></div><td>BD</td><td>BOARD</td><td>GAL</td><td>GALLON</td><td>REFR</td><td>REFRIGERATOR</td><td>W.O.</td><td>WHERE OCCURS</td><td rowspan="20"><div><div><div>RELOCATE (E) KITCHEN TO CREATE NEW PRIMARY BEDROOM. AN 81.1 S.F. ADDITION IS PROPOSED ON THE BACK OF THE HOUSE TO CREATE A NEW PRIMARY BATHROOM.</div><div>NOTE THAT IN THE DEMOLITION PLANS, AN UNPERMITTED BATHROOM AND CLOSET SHALL BE REMOVED.</div></div></div><td>BEL</td><td>BELOW</td><td>GALV</td><td>GALVANIZED</td><td>REMD</td><td>REMOVED</td><td>WP</td><td>WATERPROOF</td><td rowspan="20"><div><div><div>RELOCATE (E) KITCHEN TO CREATE NEW PRIMARY BEDROOM. AN 81.1 S.F. ADDITION IS PROPOSED ON THE BACK OF THE HOUSE TO CREATE A NEW PRIMARY BATHROOM.</div><div>NOTE THAT IN THE DEMOLITION PLANS, AN UNPERMITTED BATHROOM AND CLOSET SHALL BE REMOVED.</div></div></div><td>BFF</td><td>BELOW FINISH FLOOR</td><td>G.B.</td><td>GRAB BAR</td><td>REQ'D</td><td>REQUIRED</td><td>WWF</td><td>WELDED WIRE FABRIC</td><td rowspan="20"><div><div><div>RELOCATE (E) KITCHEN TO CREATE NEW PRIMARY BEDROOM. AN 81.1 S.F. ADDITION IS PROPOSED ON THE BACK OF THE HOUSE TO CREATE A NEW PRIMARY BATHROOM.</div><div>NOTE THAT IN THE DEMOLITION PLANS, AN UNPERMITTED BATHROOM AND CLOSET SHALL BE REMOVED.</div></div></div><td>BLDG</td><td>BUILDING</td><td>GWB</td><td>GYPSUM WALL BOARD</td><td>RET'G</td><td>RETAINING</td><td></td><td></td><td rowspan="20"><div><div><div>RELOCATE (E) KITCHEN TO CREATE NEW PRIMARY BEDROOM. AN 81.1 S.F. ADDITION IS PROPOSED ON THE BACK OF THE HOUSE TO CREATE A NEW PRIMARY BATHROOM.</div><div>NOTE THAT IN THE DEMOLITION PLANS, AN UNPERMITTED BATHROOM AND CLOSET SHALL BE REMOVED.</div></div></div><td>BLKG</td><td>BLOCKING</td><td>GYP</td><td>GYPSUM</td><td>S.A.D</td><td>SEE ARCHITECTURAL</td><td></td><td></td><td rowspan="20"><div><div><div>RELOCATE (E) KITCHEN TO CREATE NEW PRIMARY BEDROOM. AN 81.1 S.F. ADDITION IS PROPOSED ON THE BACK OF THE HOUSE TO CREATE A NEW PRIMARY BATHROOM.</div><div>NOTE THAT IN THE DEMOLITION PLANS, AN UNPERMITTED BATHROOM AND CLOSET SHALL BE REMOVED.</div></div></div><td>BOT</td><td>BOTTOM</td><td>H</td><td>HIGH</td><td>SCH</td><td>SCHEDULE</td><td></td><td></td><td rowspan="20"><div><div><div>RELOCATE (E) KITCHEN TO CREATE NEW PRIMARY BEDROOM. AN 81.1 S.F. ADDITION IS PROPOSED ON THE BACK OF THE HOUSE TO CREATE A NEW PRIMARY BATHROOM.</div><div>NOTE THAT IN THE DEMOLITION PLANS, AN UNPERMITTED BATHROOM AND CLOSET SHALL BE REMOVED.</div></div></div><td>B.O.</td><td>BOTTOM OF</td><td>H.B.</td><td>HOSE BIB</td><td>S.E.D</td><td>SEE ELECTRICAL</td><td></td><td></td><td rowspan="20"><div><div><div>RELOCATE (E) KITCHEN TO CREATE NEW PRIMARY BEDROOM. AN 81.1 S.F. ADDITION IS PROPOSED ON THE BACK OF THE HOUSE TO CREATE A NEW PRIMARY BATHROOM.</div><div>NOTE THAT IN THE DEMOLITION PLANS, AN UNPERMITTED BATHROOM AND CLOSET SHALL BE REMOVED.</div></div></div><td>BTW</td><td>BETWEEN</td><td>HD</td><td>HOLDDOWN</td><td></td><td>DRAWINGS</td><td></td><td></td><td rowspan="20"><div><div><div>RELOCATE (E) KITCHEN TO CREATE NEW PRIMARY BEDROOM. AN 81.1 S.F. ADDITION IS PROPOSED ON THE BACK OF THE HOUSE TO CREATE A NEW PRIMARY BATHROOM.</div><div>NOTE THAT IN THE DEMOLITION PLANS, AN UNPERMITTED BATHROOM AND CLOSET SHALL BE REMOVED.</div></div></div><td>CAB</td><td>CABINET</td><td>HDWR</td><td>HARDWARE</td><td>SF</td><td>SQUARE FEET</td><td></td><td></td><td rowspan="20"><div><div><div>RELOCATE (E) KITCHEN TO CREATE NEW PRIMARY BEDROOM. AN 81.1 S.F. ADDITION IS PROPOSED ON THE BACK OF THE HOUSE TO CREATE A NEW PRIMARY BATHROOM.</div><div>NOTE THAT IN THE DEMOLITION PLANS, AN UNPERMITTED BATHROOM AND CLOSET SHALL BE REMOVED.</div></div></div><td>CLO</td><td>CLOSET</td><td>HORZ</td><td>HORIZONTAL</td><td>SHLV</td><td>SHELF</td><td></td><td></td><td rowspan="20"><div><div><div>RELOCATE (E) KITCHEN TO CREATE NEW PRIMARY BEDROOM. AN 81.1 S.F. ADDITION IS PROPOSED ON THE BACK OF THE HOUSE TO CREATE A NEW PRIMARY BATHROOM.</div><div>NOTE THAT IN THE DEMOLITION PLANS, AN UNPERMITTED BATHROOM AND CLOSET SHALL BE REMOVED.</div></div></div><td>CLG</td><td>CEILING</td><td>HR</td><td>HOUR</td><td>SHR</td><td>SHOWER</td><td></td><td></td><td rowspan="20"><div><div><div>RELOCATE (E) KITCHEN TO CREATE NEW PRIMARY BEDROOM. AN 81.1 S.F. ADDITION IS PROPOSED ON THE BACK OF THE HOUSE TO CREATE A NEW PRIMARY BATHROOM.</div><div>NOTE THAT IN THE DEMOLITION PLANS, AN UNPERMITTED BATHROOM AND CLOSET SHALL BE REMOVED.</div></div></div><td>COL</td><td>COLUMN</td><td>HT</td><td>HEIGHT</td><td>SHT</td><td>SHEET</td><td></td><td></td><td rowspan="20"><div><div><div>RELOCATE (E) KITCHEN TO CREATE NEW PRIMARY BEDROOM. AN 81.1 S.F. ADDITION IS PROPOSED ON THE BACK OF THE HOUSE TO CREATE A NEW PRIMARY BATHROOM.</div><div>NOTE THAT IN THE DEMOLITION PLANS, AN UNPERMITTED BATHROOM AND CLOSET SHALL BE REMOVED.</div></div></div><td>CONC</td><td>CONCRETE</td><td>HW</td><td>HOT WATER</td><td>SHT MTL</td><td>SHEET METAL</td><td></td><td></td><td rowspan="20"><div><div><div>RELOCATE (E) KITCHEN TO CREATE NEW PRIMARY BEDROOM. AN 81.1 S.F. ADDITION IS PROPOSED ON THE BACK OF THE HOUSE TO CREATE A NEW PRIMARY BATHROOM.</div><div>NOTE THAT IN THE DEMOLITION PLANS, AN UNPERMITTED BATHROOM AND CLOSET SHALL BE REMOVED.</div></div></div><td>CONT</td><td>CONTINUOUS</td><td>IN</td><td>INCHES</td><td>SI</td><td>SQUARE INCHES</td><td></td><td></td><td rowspan="20"><div><div><div>RELOCATE (E) KITCHEN TO CREATE NEW PRIMARY BEDROOM. AN 81.1 S.F. ADDITION IS PROPOSED ON THE BACK OF THE HOUSE TO CREATE A NEW PRIMARY BATHROOM.</div><div>NOTE THAT IN THE DEMOLITION PLANS, AN UNPERMITTED BATHROOM AND CLOSET SHALL BE REMOVED.</div></div></div><td>CLR</td><td>CLEAR</td><td>INCL</td><td>INCLUDING</td><td>SIM</td><td>SIMILAR</td><td></td><td></td><td rowspan="20"><div><div><div>RELOCATE (E) KITCHEN TO CREATE NEW PRIMARY BEDROOM. AN 81.1 S.F. ADDITION IS PROPOSED ON THE BACK OF THE HOUSE TO CREATE A NEW PRIMARY BATHROOM.</div><div>NOTE THAT IN THE DEMOLITION PLANS, AN UNPERMITTED BATHROOM AND CLOSET SHALL BE REMOVED.</div></div></div><td>CAS</td><td>CASEMENT</td><td>L</td><td>LONG</td><td>S.L.D.</td><td>SEE LANDSCAPE</td><td></td><td></td><td rowspan="20"><div><div><div>RELOCATE (E) KITCHEN TO CREATE NEW PRIMARY BEDROOM. AN 81.1 S.F. ADDITION IS PROPOSED ON THE BACK OF THE HOUSE TO CREATE A NEW PRIMARY BATHROOM.</div><div>NOTE THAT IN THE DEMOLITION PLANS, AN UNPERMITTED BATHROOM AND CLOSET SHALL BE REMOVED.</div></div></div><td>CVR</td><td>COVER</td><td>MAX</td><td>MAXIMUM</td><td>DRAWINGS</td><td></td><td></td><td></td><td rowspan="20"><div><div><div>RELOCATE (E) KITCHEN TO CREATE NEW PRIMARY BEDROOM. AN 81.1 S.F. ADDITION IS PROPOSED ON THE BACK OF THE HOUSE TO CREATE A NEW PRIMARY BATHROOM.</div><div>NOTE THAT IN THE DEMOLITION PLANS, AN UNPERMITTED BATHROOM AND CLOSET SHALL BE REMOVED.</div></div></div><td>d</td><td>PENNY</td><td>MECH</td><td>MECHANICAL</td><td>MFR</td><td>MANUFACTURER</td><td></td><td></td><td rowspan="20"><div><div><div>RELOCATE (E) KITCHEN TO CREATE NEW PRIMARY BEDROOM. AN 81.1 S.F. ADDITION IS PROPOSED ON THE BACK OF THE HOUSE TO CREATE A NEW PRIMARY BATHROOM.</div><div>NOTE THAT IN THE DEMOLITION PLANS, AN UNPERMITTED BATHROOM AND CLOSET SHALL BE REMOVED.</div></div></div><td>D</td><td>DEEP</td><td>MIN</td><td>MINIMUM</td><td>S.M.D.</td><td>SEE MECHANICAL</td><td></td><td></td><td rowspan="20"><div><div><div>RELOCATE (E) KITCHEN TO CREATE NEW PRIMARY BEDROOM. AN 81.1 S.F. ADDITION IS PROPOSED ON THE BACK OF THE HOUSE TO CREATE A NEW PRIMARY BATHROOM.</div><div>NOTE THAT IN THE DEMOLITION PLANS, AN UNPERMITTED BATHROOM AND CLOSET SHALL BE REMOVED.</div></div></div><td>DBL</td><td>DOUBLE</td><td>MTL</td><td>METAL</td><td>SQ</td><td>SQUARE</td><td></td><td></td><td rowspan="20"><div><div><div>RELOCATE (E) KITCHEN TO CREATE NEW PRIMARY BEDROOM. AN 81.1 S.F. ADDITION IS PROPOSED ON THE BACK OF THE HOUSE TO CREATE A NEW PRIMARY BATHROOM.</div><div>NOTE THAT IN THE DEMOLITION PLANS, AN UNPERMITTED BATHROOM AND CLOSET SHALL BE REMOVED.</div></div></div><td>DET</td><td>DETAIL</td><td>(N)</td><td>NEW</td><td>STD</td><td>STAINLESS STEEL</td><td></td><td></td><td rowspan="20"><div><div><div>RELOCATE (E) KITCHEN TO CREATE NEW PRIMARY BEDROOM. AN 81.1 S.F. ADDITION IS PROPOSED ON THE BACK OF THE HOUSE TO CREATE A NEW PRIMARY BATHROOM.</div><div>NOTE THAT IN THE DEMOLITION PLANS, AN UNPERMITTED BATHROOM AND CLOSET SHALL BE REMOVED.</div></div></div><td>D.H.</td><td>DOUBLE HUNG</td><td>N.W.</td><td>NOT APPLICABLE</td><td>S.S.D.</td><td>SEE STRUCTURAL</td><td></td><td></td><td rowspan="20"><div><div><div>RELOCATE (E) KITCHEN TO CREATE NEW PRIMARY BEDROOM. AN 81.1 S.F. ADDITION IS PROPOSED ON THE BACK OF THE HOUSE TO CREATE A NEW PRIMARY BATHROOM.</div><div>NOTE THAT IN THE DEMOLITION PLANS, AN UNPERMITTED BATHROOM AND CLOSET SHALL BE REMOVED.</div></div></div><td>DIA</td><td>DIAMETER</td><td>N.I.C</td><td>NOT IN CONTRACT</td><td>DRAWINGS</td><td></td><td></td><td></td><td rowspan="20"><div><div><div>RELOCATE (E) KITCHEN TO CREATE NEW PRIMARY BEDROOM. AN 81.1 S.F. ADDITION IS PROPOSED ON THE BACK OF THE HOUSE TO CREATE A NEW PRIMARY BATHROOM.</div><div>NOTE THAT IN THE DEMOLITION PLANS, AN UNPERMITTED BATHROOM AND CLOSET SHALL BE REMOVED.</div></div></div><td>DIAG</td><td>DIAGONAL</td><td>NO</td><td>NUMBER</td><td>STD</td><td>STANDARD</td><td></td><td></td><td rowspan="20"><div><div><div>RELOCATE (E) KITCHEN TO CREATE NEW PRIMARY BEDROOM. AN 81.1 S.F. ADDITION IS PROPOSED ON THE BACK OF THE HOUSE TO CREATE A NEW PRIMARY BATHROOM.</div><div>NOTE THAT IN THE DEMOLITION PLANS, AN UNPERMITTED BATHROOM AND CLOSET SHALL BE REMOVED.</div></div></div><td>DIM</td><td>DIMENSION</td><td>NTS</td><td>NOT TO SCALE</td><td>S.W.</td><td>SHEAR WALL</td><td></td><td></td><td rowspan="20"><div><div><div>RELOCATE (E) KITCHEN TO CREATE NEW PRIMARY BEDROOM. AN 81.1 S.F. ADDITION IS PROPOSED ON THE BACK OF THE HOUSE TO CREATE A NEW PRIMARY BATHROOM.</div><div>NOTE THAT IN THE DEMOLITION PLANS, AN UNPERMITTED BATHROOM AND CLOSET SHALL BE REMOVED.</div></div></div><td>DN</td><td>DOWN</td><td>OC</td><td>ON CENTER</td><td>T</td><td>TREAD</td><td></td><td></td><td rowspan="20"><div><div><div>RELOCATE (E) KITCHEN TO CREATE NEW PRIMARY BEDROOM. AN 81.1 S.F. ADDITION IS PROPOSED ON THE BACK OF THE HOUSE TO CREATE A NEW PRIMARY BATHROOM.</div><div>NOTE THAT IN THE DEMOLITION PLANS, AN UNPERMITTED BATHROOM AND CLOSET SHALL BE REMOVED.</div></div></div><td>DS</td><td>DOWNSPOUT</td><td>OPG</td><td>OPENING</td><td>T.B.</td><td>TOP &amp; BOTTOM</td><td></td><td></td><td rowspan="20"><div><div><div>RELOCATE (E) KITCHEN TO CREATE NEW PRIMARY BEDROOM. AN 81.1 S.F. ADDITION IS PROPOSED ON THE BACK OF THE HOUSE TO CREATE A NEW PRIMARY BATHROOM.</div><div>NOTE THAT IN THE DEMOLITION PLANS, AN UNPERMITTED BATHROOM AND CLOSET SHALL BE REMOVED.</div></div></div><td>DW</td><td>DISHWASHER</td><td>OPP</td><td>OPPOSITE</td><td>T&amp;G</td><td>TONGUE &amp; GROOVE</td><td></td><td></td><td rowspan="20"><div><div><div>RELOCATE (E) KITCHEN TO CREATE NEW PRIMARY BEDROOM. AN 81.1 S.F. ADDITION IS PROPOSED ON THE BACK OF THE HOUSE TO CREATE A NEW PRIMARY BATHROOM.</div><div>NOTE THAT IN THE DEMOLITION PLANS, AN UNPERMITTED BATHROOM AND CLOSET SHALL BE REMOVED.</div></div></div><td>(E)</td><td>EXISTING</td><td>PC</td><td>PIECE</td><td>T.B.</td><td>TOWEL BAR</td><td></td><td></td><td rowspan="20"><div><div><div>RELOCATE (E) KITCHEN TO CREATE NEW PRIMARY BEDROOM. AN 81.1 S.F. ADDITION IS PROPOSED ON THE BACK OF THE HOUSE TO CREATE A NEW PRIMARY BATHROOM.</div><div>NOTE THAT IN THE DEMOLITION PLANS, AN UNPERMITTED BATHROOM AND CLOSET SHALL BE REMOVED.</div></div></div><td>ELEC</td><td>ELECTRICAL</td><td>PERF</td><td>PERFORATED</td><td>T.O.</td><td>TOP OF</td><td></td><td></td><td rowspan="20"><div><div><div>RELOCATE (E) KITCHEN TO CREATE NEW PRIMARY BEDROOM. AN 81.1 S.F. ADDITION IS PROPOSED ON THE BACK OF THE HOUSE TO CREATE A NEW PRIMARY BATHROOM.</div><div>NOTE THAT IN THE DEMOLITION PLANS, AN UNPERMITTED BATHROOM AND CLOSET SHALL BE REMOVED.</div></div></div><td>ELEV</td><td>ELEVATION</td><td></td><td></td><td></td><td></td><td></td><td></td><td rowspan="20"><div><div><div>RELOCATE (E) KITCHEN TO CREATE NEW PRIMARY BEDROOM. AN 81.1 S.F. ADDITION IS PROPOSED ON THE BACK OF THE HOUSE TO CREATE A NEW PRIMARY BATHROOM.</div><div>NOTE THAT IN THE DEMOLITION PLANS, AN UNPERMITTED BATHROOM AND CLOSET SHALL BE REMOVED.</div></div></div><div><div><div>RELOCATE (E) KITCHEN TO CREATE NEW PRIMARY BEDROOM. AN 81.1 S.F. ADDITION IS PROPOSED ON THE BACK OF THE HOUSE TO CREATE A NEW PRIMARY BATHROOM.</div><div></div></div></div></td></td></td></td></td></td></td></td></td></td></td></td></td></td></td></td></td></td></td></td></td></td></td></td></td></td></td></td></td></td></td></td></td></td></td></td></td></td></td></td> | P  | PROPERTY LINE | EQUIP | EQUIPMENT | P.T.  | PRESSURE TREATED | UON          |   | UNLESS OTHERWISE NOTED | <div><div><div>RELOCATE (E) KITCHEN TO CREATE NEW PRIMARY BEDROOM. AN 81.1 S.F. ADDITION IS PROPOSED ON THE BACK OF THE HOUSE TO CREATE A NEW PRIMARY BATHROOM.</div><div>NOTE THAT IN THE DEMOLITION PLANS, AN UNPERMITTED BATHROOM AND CLOSET SHALL BE REMOVED.</div></div></div> <td>ABV</td> <td>ABOVE</td> <td>E.S.</td> <td>EACH SIDE</td> <td>PTD</td> <td>PAINTED</td> <td></td> <td></td> <td rowspan="20"><div><div><div>RELOCATE (E) KITCHEN TO CREATE NEW PRIMARY BEDROOM. AN 81.1 S.F. ADDITION IS PROPOSED ON THE BACK OF THE HOUSE TO CREATE A NEW PRIMARY BATHROOM.</div><div>NOTE THAT IN THE DEMOLITION PLANS, AN UNPERMITTED BATHROOM AND CLOSET SHALL BE REMOVED.</div></div></div><td>ADD'L</td><td>ADDITIONAL</td><td>EXT</td><td>EXTERIOR</td><td>PWD</td><td>PLYWOOD</td><td>VERT</td><td>VERTICAL</td><td rowspan="20"><div><div><div>RELOCATE (E) KITCHEN TO CREATE NEW PRIMARY BEDROOM. AN 81.1 S.F. ADDITION IS PROPOSED ON THE BACK OF THE HOUSE TO CREATE A NEW PRIMARY BATHROOM.</div><div>NOTE THAT IN THE DEMOLITION PLANS, AN UNPERMITTED BATHROOM AND CLOSET SHALL BE REMOVED.</div></div></div><td>ADJ</td><td>ADJACENT</td><td>FIN</td><td>FINISH</td><td>R</td><td>RISER</td><td>VIF</td><td>VERIFY IN FIELD</td><td rowspan="20"><div><div><div>RELOCATE (E) KITCHEN TO CREATE NEW PRIMARY BEDROOM. AN 81.1 S.F. ADDITION IS PROPOSED ON THE BACK OF THE HOUSE TO CREATE A NEW PRIMARY BATHROOM.</div><div>NOTE THAT IN THE DEMOLITION PLANS, AN UNPERMITTED BATHROOM AND CLOSET SHALL BE REMOVED.</div></div></div><td>AFF</td><td>ABOVE FINISH FLOOR</td><td>FLR</td><td>FLOOR</td><td>R.C.</td><td>REMOTE CONTROLLED</td><td>W</td><td>WIDE</td><td rowspan="20"><div><div><div>RELOCATE (E) KITCHEN TO CREATE NEW PRIMARY BEDROOM. AN 81.1 S.F. ADDITION IS PROPOSED ON THE BACK OF THE HOUSE TO CREATE A NEW PRIMARY BATHROOM.</div><div>NOTE THAT IN THE DEMOLITION PLANS, AN UNPERMITTED BATHROOM AND CLOSET SHALL BE REMOVED.</div></div></div><td>ALLOW.</td><td>ALLOWABLE</td><td>FLR'G</td><td>FLOORING</td><td>R&amp;S</td><td>ROD &amp; SHELF</td><td>WI</td><td>WITH</td><td rowspan="20"><div><div><div>RELOCATE (E) KITCHEN TO CREATE NEW PRIMARY BEDROOM. AN 81.1 S.F. ADDITION IS PROPOSED ON THE BACK OF THE HOUSE TO CREATE A NEW PRIMARY BATHROOM.</div><div>NOTE THAT IN THE DEMOLITION PLANS, AN UNPERMITTED BATHROOM AND CLOSET SHALL BE REMOVED.</div></div></div><td>ALT</td><td>ALTERNATE</td><td>FNDN</td><td>FOUNDATION</td><td>R.O.</td><td>ROUGH OPENING</td><td>W/D</td><td>WASHER/DRYER</td><td rowspan="20"><div><div><div>RELOCATE (E) KITCHEN TO CREATE NEW PRIMARY BEDROOM. AN 81.1 S.F. ADDITION IS PROPOSED ON THE BACK OF THE HOUSE TO CREATE A NEW PRIMARY BATHROOM.</div><div>NOTE THAT IN THE DEMOLITION PLANS, AN UNPERMITTED BATHROOM AND CLOSET SHALL BE REMOVED.</div></div></div><td>ALUM</td><td>ALUMINUM</td><td>FT</td><td>FEET</td><td>RAD</td><td>RADIUS</td><td>WD</td><td>WOOD</td><td rowspan="20"><div><div><div>RELOCATE (E) KITCHEN TO CREATE NEW PRIMARY BEDROOM. AN 81.1 S.F. ADDITION IS PROPOSED ON THE BACK OF THE HOUSE TO CREATE A NEW PRIMARY BATHROOM.</div><div>NOTE THAT IN THE DEMOLITION PLANS, AN UNPERMITTED BATHROOM AND CLOSET SHALL BE REMOVED.</div></div></div><td>AWN</td><td>AWNING</td><td>FTG</td><td>FOOTING</td><td>REF</td><td>REFERENCE</td><td>WH</td><td>WATER HEATER</td><td rowspan="20"><div><div><div>RELOCATE (E) KITCHEN TO CREATE NEW PRIMARY BEDROOM. AN 81.1 S.F. ADDITION IS PROPOSED ON THE BACK OF THE HOUSE TO CREATE A NEW PRIMARY BATHROOM.</div><div>NOTE THAT IN THE DEMOLITION PLANS, AN UNPERMITTED BATHROOM AND CLOSET SHALL BE REMOVED.</div></div></div><td>BD</td><td>BOARD</td><td>GAL</td><td>GALLON</td><td>REFR</td><td>REFRIGERATOR</td><td>W.O.</td><td>WHERE OCCURS</td><td rowspan="20"><div><div><div>RELOCATE (E) KITCHEN TO CREATE NEW PRIMARY BEDROOM. AN 81.1 S.F. ADDITION IS PROPOSED ON THE BACK OF THE HOUSE TO CREATE A NEW PRIMARY BATHROOM.</div><div>NOTE THAT IN THE DEMOLITION PLANS, AN UNPERMITTED BATHROOM AND CLOSET SHALL BE REMOVED.</div></div></div><td>BEL</td><td>BELOW</td><td>GALV</td><td>GALVANIZED</td><td>REMD</td><td>REMOVED</td><td>WP</td><td>WATERPROOF</td><td rowspan="20"><div><div><div>RELOCATE (E) KITCHEN TO CREATE NEW PRIMARY BEDROOM. AN 81.1 S.F. ADDITION IS PROPOSED ON THE BACK OF THE HOUSE TO CREATE A NEW PRIMARY BATHROOM.</div><div>NOTE THAT IN THE DEMOLITION PLANS, AN UNPERMITTED BATHROOM AND CLOSET SHALL BE REMOVED.</div></div></div><td>BFF</td><td>BELOW FINISH FLOOR</td><td>G.B.</td><td>GRAB BAR</td><td>REQ'D</td><td>REQUIRED</td><td>WWF</td><td>WELDED WIRE FABRIC</td><td rowspan="20"><div><div><div>RELOCATE (E) KITCHEN TO CREATE NEW PRIMARY BEDROOM. AN 81.1 S.F. ADDITION IS PROPOSED ON THE BACK OF THE HOUSE TO CREATE A NEW PRIMARY BATHROOM.</div><div>NOTE THAT IN THE DEMOLITION PLANS, AN UNPERMITTED BATHROOM AND CLOSET SHALL BE REMOVED.</div></div></div><td>BLDG</td><td>BUILDING</td><td>GWB</td><td>GYPSUM WALL BOARD</td><td>RET'G</td><td>RETAINING</td><td></td><td></td><td rowspan="20"><div><div><div>RELOCATE (E) KITCHEN TO CREATE NEW PRIMARY BEDROOM. AN 81.1 S.F. ADDITION IS PROPOSED ON THE BACK OF THE HOUSE TO CREATE A NEW PRIMARY BATHROOM.</div><div>NOTE THAT IN THE DEMOLITION PLANS, AN UNPERMITTED BATHROOM AND CLOSET SHALL BE REMOVED.</div></div></div><td>BLKG</td><td>BLOCKING</td><td>GYP</td><td>GYPSUM</td><td>S.A.D</td><td>SEE ARCHITECTURAL</td><td></td><td></td><td rowspan="20"><div><div><div>RELOCATE (E) KITCHEN TO CREATE NEW PRIMARY BEDROOM. AN 81.1 S.F. ADDITION IS PROPOSED ON THE BACK OF THE HOUSE TO CREATE A NEW PRIMARY BATHROOM.</div><div>NOTE THAT IN THE DEMOLITION PLANS, AN UNPERMITTED BATHROOM AND CLOSET SHALL BE REMOVED.</div></div></div><td>BOT</td><td>BOTTOM</td><td>H</td><td>HIGH</td><td>SCH</td><td>SCHEDULE</td><td></td><td></td><td rowspan="20"><div><div><div>RELOCATE (E) KITCHEN TO CREATE NEW PRIMARY BEDROOM. AN 81.1 S.F. ADDITION IS PROPOSED ON THE BACK OF THE HOUSE TO CREATE A NEW PRIMARY BATHROOM.</div><div>NOTE THAT IN THE DEMOLITION PLANS, AN UNPERMITTED BATHROOM AND CLOSET SHALL BE REMOVED.</div></div></div><td>B.O.</td><td>BOTTOM OF</td><td>H.B.</td><td>HOSE BIB</td><td>S.E.D</td><td>SEE ELECTRICAL</td><td></td><td></td><td rowspan="20"><div><div><div>RELOCATE (E) KITCHEN TO CREATE NEW PRIMARY BEDROOM. AN 81.1 S.F. ADDITION IS PROPOSED ON THE BACK OF THE HOUSE TO CREATE A NEW PRIMARY BATHROOM.</div><div>NOTE THAT IN THE DEMOLITION PLANS, AN UNPERMITTED BATHROOM AND CLOSET SHALL BE REMOVED.</div></div></div><td>BTW</td><td>BETWEEN</td><td>HD</td><td>HOLDDOWN</td><td></td><td>DRAWINGS</td><td></td><td></td><td rowspan="20"><div><div><div>RELOCATE (E) KITCHEN TO CREATE NEW PRIMARY BEDROOM. AN 81.1 S.F. ADDITION IS PROPOSED ON THE BACK OF THE HOUSE TO CREATE A NEW PRIMARY BATHROOM.</div><div>NOTE THAT IN THE DEMOLITION PLANS, AN UNPERMITTED BATHROOM AND CLOSET SHALL BE REMOVED.</div></div></div><td>CAB</td><td>CABINET</td><td>HDWR</td><td>HARDWARE</td><td>SF</td><td>SQUARE FEET</td><td></td><td></td><td rowspan="20"><div><div><div>RELOCATE (E) KITCHEN TO CREATE NEW PRIMARY BEDROOM. AN 81.1 S.F. ADDITION IS PROPOSED ON THE BACK OF THE HOUSE TO CREATE A NEW PRIMARY BATHROOM.</div><div>NOTE THAT IN THE DEMOLITION PLANS, AN UNPERMITTED BATHROOM AND CLOSET SHALL BE REMOVED.</div></div></div><td>CLO</td><td>CLOSET</td><td>HORZ</td><td>HORIZONTAL</td><td>SHLV</td><td>SHELF</td><td></td><td></td><td rowspan="20"><div><div><div>RELOCATE (E) KITCHEN TO CREATE NEW PRIMARY BEDROOM. AN 81.1 S.F. ADDITION IS PROPOSED ON THE BACK OF THE HOUSE TO CREATE A NEW PRIMARY BATHROOM.</div><div>NOTE THAT IN THE DEMOLITION PLANS, AN UNPERMITTED BATHROOM AND CLOSET SHALL BE REMOVED.</div></div></div><td>CLG</td><td>CEILING</td><td>HR</td><td>HOUR</td><td>SHR</td><td>SHOWER</td><td></td><td></td><td rowspan="20"><div><div><div>RELOCATE (E) KITCHEN TO CREATE NEW PRIMARY BEDROOM. AN 81.1 S.F. ADDITION IS PROPOSED ON THE BACK OF THE HOUSE TO CREATE A NEW PRIMARY BATHROOM.</div><div>NOTE THAT IN THE DEMOLITION PLANS, AN UNPERMITTED BATHROOM AND CLOSET SHALL BE REMOVED.</div></div></div><td>COL</td><td>COLUMN</td><td>HT</td><td>HEIGHT</td><td>SHT</td><td>SHEET</td><td></td><td></td><td rowspan="20"><div><div><div>RELOCATE (E) KITCHEN TO CREATE NEW PRIMARY BEDROOM. AN 81.1 S.F. ADDITION IS PROPOSED ON THE BACK OF THE HOUSE TO CREATE A NEW PRIMARY BATHROOM.</div><div>NOTE THAT IN THE DEMOLITION PLANS, AN UNPERMITTED BATHROOM AND CLOSET SHALL BE REMOVED.</div></div></div><td>CONC</td><td>CONCRETE</td><td>HW</td><td>HOT WATER</td><td>SHT MTL</td><td>SHEET METAL</td><td></td><td></td><td rowspan="20"><div><div><div>RELOCATE (E) KITCHEN TO CREATE NEW PRIMARY BEDROOM. AN 81.1 S.F. ADDITION IS PROPOSED ON THE BACK OF THE HOUSE TO CREATE A NEW PRIMARY BATHROOM.</div><div>NOTE THAT IN THE DEMOLITION PLANS, AN UNPERMITTED BATHROOM AND CLOSET SHALL BE REMOVED.</div></div></div><td>CONT</td><td>CONTINUOUS</td><td>IN</td><td>INCHES</td><td>SI</td><td>SQUARE INCHES</td><td></td><td></td><td rowspan="20"><div><div><div>RELOCATE (E) KITCHEN TO CREATE NEW PRIMARY BEDROOM. AN 81.1 S.F. ADDITION IS PROPOSED ON THE BACK OF THE HOUSE TO CREATE A NEW PRIMARY BATHROOM.</div><div>NOTE THAT IN THE DEMOLITION PLANS, AN UNPERMITTED BATHROOM AND CLOSET SHALL BE REMOVED.</div></div></div><td>CLR</td><td>CLEAR</td><td>INCL</td><td>INCLUDING</td><td>SIM</td><td>SIMILAR</td><td></td><td></td><td rowspan="20"><div><div><div>RELOCATE (E) KITCHEN TO CREATE NEW PRIMARY BEDROOM. AN 81.1 S.F. ADDITION IS PROPOSED ON THE BACK OF THE HOUSE TO CREATE A NEW PRIMARY BATHROOM.</div><div>NOTE THAT IN THE DEMOLITION PLANS, AN UNPERMITTED BATHROOM AND CLOSET SHALL BE REMOVED.</div></div></div><td>CAS</td><td>CASEMENT</td><td>L</td><td>LONG</td><td>S.L.D.</td><td>SEE LANDSCAPE</td><td></td><td></td><td rowspan="20"><div><div><div>RELOCATE (E) KITCHEN TO CREATE NEW PRIMARY BEDROOM. AN 81.1 S.F. ADDITION IS PROPOSED ON THE BACK OF THE HOUSE TO CREATE A NEW PRIMARY BATHROOM.</div><div>NOTE THAT IN THE DEMOLITION PLANS, AN UNPERMITTED BATHROOM AND CLOSET SHALL BE REMOVED.</div></div></div><td>CVR</td><td>COVER</td><td>MAX</td><td>MAXIMUM</td><td>DRAWINGS</td><td></td><td></td><td></td><td rowspan="20"><div><div><div>RELOCATE (E) KITCHEN TO CREATE NEW PRIMARY BEDROOM. AN 81.1 S.F. ADDITION IS PROPOSED ON THE BACK OF THE HOUSE TO CREATE A NEW PRIMARY BATHROOM.</div><div>NOTE THAT IN THE DEMOLITION PLANS, AN UNPERMITTED BATHROOM AND CLOSET SHALL BE REMOVED.</div></div></div><td>d</td><td>PENNY</td><td>MECH</td><td>MECHANICAL</td><td>MFR</td><td>MANUFACTURER</td><td></td><td></td><td rowspan="20"><div><div><div>RELOCATE (E) KITCHEN TO CREATE NEW PRIMARY BEDROOM. AN 81.1 S.F. ADDITION IS PROPOSED ON THE BACK OF THE HOUSE TO CREATE A NEW PRIMARY BATHROOM.</div><div>NOTE THAT IN THE DEMOLITION PLANS, AN UNPERMITTED BATHROOM AND CLOSET SHALL BE REMOVED.</div></div></div><td>D</td><td>DEEP</td><td>MIN</td><td>MINIMUM</td><td>S.M.D.</td><td>SEE MECHANICAL</td><td></td><td></td><td rowspan="20"><div><div><div>RELOCATE (E) KITCHEN TO CREATE NEW PRIMARY BEDROOM. AN 81.1 S.F. ADDITION IS PROPOSED ON THE BACK OF THE HOUSE TO CREATE A NEW PRIMARY BATHROOM.</div><div>NOTE THAT IN THE DEMOLITION PLANS, AN UNPERMITTED BATHROOM AND CLOSET SHALL BE REMOVED.</div></div></div><td>DBL</td><td>DOUBLE</td><td>MTL</td><td>METAL</td><td>SQ</td><td>SQUARE</td><td></td><td></td><td rowspan="20"><div><div><div>RELOCATE (E) KITCHEN TO CREATE NEW PRIMARY BEDROOM. AN 81.1 S.F. ADDITION IS PROPOSED ON THE BACK OF THE HOUSE TO CREATE A NEW PRIMARY BATHROOM.</div><div>NOTE THAT IN THE DEMOLITION PLANS, AN UNPERMITTED BATHROOM AND CLOSET SHALL BE REMOVED.</div></div></div><td>DET</td><td>DETAIL</td><td>(N)</td><td>NEW</td><td>STD</td><td>STAINLESS STEEL</td><td></td><td></td><td rowspan="20"><div><div><div>RELOCATE (E) KITCHEN TO CREATE NEW PRIMARY BEDROOM. AN 81.1 S.F. ADDITION IS PROPOSED ON THE BACK OF THE HOUSE TO CREATE A NEW PRIMARY BATHROOM.</div><div>NOTE THAT IN THE DEMOLITION PLANS, AN UNPERMITTED BATHROOM AND CLOSET SHALL BE REMOVED.</div></div></div><td>D.H.</td><td>DOUBLE HUNG</td><td>N.W.</td><td>NOT APPLICABLE</td><td>S.S.D.</td><td>SEE STRUCTURAL</td><td></td><td></td><td rowspan="20"><div><div><div>RELOCATE (E) KITCHEN TO CREATE NEW PRIMARY BEDROOM. AN 81.1 S.F. ADDITION IS PROPOSED ON THE BACK OF THE HOUSE TO CREATE A NEW PRIMARY BATHROOM.</div><div>NOTE THAT IN THE DEMOLITION PLANS, AN UNPERMITTED BATHROOM AND CLOSET SHALL BE REMOVED.</div></div></div><td>DIA</td><td>DIAMETER</td><td>N.I.C</td><td>NOT IN CONTRACT</td><td>DRAWINGS</td><td></td><td></td><td></td><td rowspan="20"><div><div><div>RELOCATE (E) KITCHEN TO CREATE NEW PRIMARY BEDROOM. AN 81.1 S.F. ADDITION IS PROPOSED ON THE BACK OF THE HOUSE TO CREATE A NEW PRIMARY BATHROOM.</div><div>NOTE THAT IN THE DEMOLITION PLANS, AN UNPERMITTED BATHROOM AND CLOSET SHALL BE REMOVED.</div></div></div><td>DIAG</td><td>DIAGONAL</td><td>NO</td><td>NUMBER</td><td>STD</td><td>STANDARD</td><td></td><td></td><td rowspan="20"><div><div><div>RELOCATE (E) KITCHEN TO CREATE NEW PRIMARY BEDROOM. AN 81.1 S.F. ADDITION IS PROPOSED ON THE BACK OF THE HOUSE TO CREATE A NEW PRIMARY BATHROOM.</div><div>NOTE THAT IN THE DEMOLITION PLANS, AN UNPERMITTED BATHROOM AND CLOSET SHALL BE REMOVED.</div></div></div><td>DIM</td><td>DIMENSION</td><td>NTS</td><td>NOT TO SCALE</td><td>S.W.</td><td>SHEAR WALL</td><td></td><td></td><td rowspan="20"><div><div><div>RELOCATE (E) KITCHEN TO CREATE NEW PRIMARY BEDROOM. AN 81.1 S.F. ADDITION IS PROPOSED ON THE BACK OF THE HOUSE TO CREATE A NEW PRIMARY BATHROOM.</div><div>NOTE THAT IN THE DEMOLITION PLANS, AN UNPERMITTED BATHROOM AND CLOSET SHALL BE REMOVED.</div></div></div><td>DN</td><td>DOWN</td><td>OC</td><td>ON CENTER</td><td>T</td><td>TREAD</td><td></td><td></td><td rowspan="20"><div><div><div>RELOCATE (E) KITCHEN TO CREATE NEW PRIMARY BEDROOM. AN 81.1 S.F. ADDITION IS PROPOSED ON THE BACK OF THE HOUSE TO CREATE A NEW PRIMARY BATHROOM.</div><div>NOTE THAT IN THE DEMOLITION PLANS, AN UNPERMITTED BATHROOM AND CLOSET SHALL BE REMOVED.</div></div></div><td>DS</td><td>DOWNSPOUT</td><td>OPG</td><td>OPENING</td><td>T.B.</td><td>TOP &amp; BOTTOM</td><td></td><td></td><td rowspan="20"><div><div><div>RELOCATE (E) KITCHEN TO CREATE NEW PRIMARY BEDROOM. AN 81.1 S.F. ADDITION IS PROPOSED ON THE BACK OF THE HOUSE TO CREATE A NEW PRIMARY BATHROOM.</div><div>NOTE THAT IN THE DEMOLITION PLANS, AN UNPERMITTED BATHROOM AND CLOSET SHALL BE REMOVED.</div></div></div><td>DW</td><td>DISHWASHER</td><td>OPP</td><td>OPPOSITE</td><td>T&amp;G</td><td>TONGUE &amp; GROOVE</td><td></td><td></td><td rowspan="20"><div><div><div>RELOCATE (E) KITCHEN TO CREATE NEW PRIMARY BEDROOM. AN 81.1 S.F. ADDITION IS PROPOSED ON THE BACK OF THE HOUSE TO CREATE A NEW PRIMARY BATHROOM.</div><div>NOTE THAT IN THE DEMOLITION PLANS, AN UNPERMITTED BATHROOM AND CLOSET SHALL BE REMOVED.</div></div></div><td>(E)</td><td>EXISTING</td><td>PC</td><td>PIECE</td><td>T.B.</td><td>TOWEL BAR</td><td></td><td></td><td rowspan="20"><div><div><div>RELOCATE (E) KITCHEN TO CREATE NEW PRIMARY BEDROOM. AN 81.1 S.F. ADDITION IS PROPOSED ON THE BACK OF THE HOUSE TO CREATE A NEW PRIMARY BATHROOM.</div><div>NOTE THAT IN THE DEMOLITION PLANS, AN UNPERMITTED BATHROOM AND CLOSET SHALL BE REMOVED.</div></div></div><td>ELEC</td><td>ELECTRICAL</td><td>PERF</td><td>PERFORATED</td><td>T.O.</td><td>TOP OF</td><td></td><td></td><td rowspan="20"><div><div><div>RELOCATE (E) KITCHEN TO CREATE NEW PRIMARY BEDROOM. AN 81.1 S.F. ADDITION IS PROPOSED ON THE BACK OF THE HOUSE TO CREATE A NEW PRIMARY BATHROOM.</div><div>NOTE THAT IN THE DEMOLITION PLANS, AN UNPERMITTED BATHROOM AND CLOSET SHALL BE REMOVED.</div></div></div><td>ELEV</td><td>ELEVATION</td><td></td><td></td><td></td><td></td><td></td><td></td><td rowspan="20"><div><div><div>RELOCATE (E) KITCHEN TO CREATE NEW PRIMARY BEDROOM. AN 81.1 S.F. ADDITION IS PROPOSED ON THE BACK OF THE HOUSE TO CREATE A NEW PRIMARY BATHROOM.</div><div>NOTE THAT IN THE DEMOLITION PLANS, AN UNPERMITTED BATHROOM AND CLOSET SHALL BE REMOVED.</div></div></div><div><div><div>RELOCATE (E) KITCHEN TO CREATE NEW PRIMARY BEDROOM. AN 81.1 S.F. ADDITION IS PROPOSED ON THE BACK OF THE HOUSE TO CREATE A NEW PRIMARY BATHROOM.</div><div></div></div></div></td></td></td></td></td></td></td></td></td></td></td></td></td></td></td></td></td></td></td></td></td></td></td></td></td></td></td></td></td></td></td></td></td></td></td></td></td></td></td> | ABV  | ABOVE                                   | E.S. | EACH SIDE | PTD | PAINTED |   |   |          | <div><div><div>RELOCATE (E) KITCHEN TO CREATE NEW PRIMARY BEDROOM. AN 81.1 S.F. ADDITION IS PROPOSED ON THE BACK OF THE HOUSE TO CREATE A NEW PRIMARY BATHROOM.</div><div>NOTE THAT IN THE DEMOLITION PLANS, AN UNPERMITTED BATHROOM AND CLOSET SHALL BE REMOVED.</div></div></div> <td>ADD'L</td> <td>ADDITIONAL</td> <td>EXT</td> <td>EXTERIOR</td> <td>PWD</td> <td>PLYWOOD</td> <td>VERT</td> <td>VERTICAL</td> <td rowspan="20"><div><div><div>RELOCATE (E) KITCHEN TO CREATE NEW PRIMARY BEDROOM. AN 81.1 S.F. ADDITION IS PROPOSED ON THE BACK OF THE HOUSE TO CREATE A NEW PRIMARY BATHROOM.</div><div>NOTE THAT IN THE DEMOLITION PLANS, AN UNPERMITTED BATHROOM AND CLOSET SHALL BE REMOVED.</div></div></div><td>ADJ</td><td>ADJACENT</td><td>FIN</td><td>FINISH</td><td>R</td><td>RISER</td><td>VIF</td><td>VERIFY IN FIELD</td><td rowspan="20"><div><div><div>RELOCATE (E) KITCHEN TO CREATE NEW PRIMARY BEDROOM. AN 81.1 S.F. ADDITION IS PROPOSED ON THE BACK OF THE HOUSE TO CREATE A NEW PRIMARY BATHROOM.</div><div>NOTE THAT IN THE DEMOLITION PLANS, AN UNPERMITTED BATHROOM AND CLOSET SHALL BE REMOVED.</div></div></div><td>AFF</td><td>ABOVE FINISH FLOOR</td><td>FLR</td><td>FLOOR</td><td>R.C.</td><td>REMOTE CONTROLLED</td><td>W</td><td>WIDE</td><td rowspan="20"><div><div><div>RELOCATE (E) KITCHEN TO CREATE NEW PRIMARY BEDROOM. AN 81.1 S.F. ADDITION IS PROPOSED ON THE BACK OF THE HOUSE TO CREATE A NEW PRIMARY BATHROOM.</div><div>NOTE THAT IN THE DEMOLITION PLANS, AN UNPERMITTED BATHROOM AND CLOSET SHALL BE REMOVED.</div></div></div><td>ALLOW.</td><td>ALLOWABLE</td><td>FLR'G</td><td>FLOORING</td><td>R&amp;S</td><td>ROD &amp; SHELF</td><td>WI</td><td>WITH</td><td rowspan="20"><div><div><div>RELOCATE (E) KITCHEN TO CREATE NEW PRIMARY BEDROOM. AN 81.1 S.F. ADDITION IS PROPOSED ON THE BACK OF THE HOUSE TO CREATE A NEW PRIMARY BATHROOM.</div><div>NOTE THAT IN THE DEMOLITION PLANS, AN UNPERMITTED BATHROOM AND CLOSET SHALL BE REMOVED.</div></div></div><td>ALT</td><td>ALTERNATE</td><td>FNDN</td><td>FOUNDATION</td><td>R.O.</td><td>ROUGH OPENING</td><td>W/D</td><td>WASHER/DRYER</td><td rowspan="20"><div><div><div>RELOCATE (E) KITCHEN TO CREATE NEW PRIMARY BEDROOM. AN 81.1 S.F. ADDITION IS PROPOSED ON THE BACK OF THE HOUSE TO CREATE A NEW PRIMARY BATHROOM.</div><div>NOTE THAT IN THE DEMOLITION PLANS, AN UNPERMITTED BATHROOM AND CLOSET SHALL BE REMOVED.</div></div></div><td>ALUM</td><td>ALUMINUM</td><td>FT</td><td>FEET</td><td>RAD</td><td>RADIUS</td><td>WD</td><td>WOOD</td><td rowspan="20"><div><div><div>RELOCATE (E) KITCHEN TO CREATE NEW PRIMARY BEDROOM. AN 81.1 S.F. ADDITION IS PROPOSED ON THE BACK OF THE HOUSE TO CREATE A NEW PRIMARY BATHROOM.</div><div>NOTE THAT IN THE DEMOLITION PLANS, AN UNPERMITTED BATHROOM AND CLOSET SHALL BE REMOVED.</div></div></div><td>AWN</td><td>AWNING</td><td>FTG</td><td>FOOTING</td><td>REF</td><td>REFERENCE</td><td>WH</td><td>WATER HEATER</td><td rowspan="20"><div><div><div>RELOCATE (E) KITCHEN TO CREATE NEW PRIMARY BEDROOM. AN 81.1 S.F. ADDITION IS PROPOSED ON THE BACK OF THE HOUSE TO CREATE A NEW PRIMARY BATHROOM.</div><div>NOTE THAT IN THE DEMOLITION PLANS, AN UNPERMITTED BATHROOM AND CLOSET SHALL BE REMOVED.</div></div></div><td>BD</td><td>BOARD</td><td>GAL</td><td>GALLON</td><td>REFR</td><td>REFRIGERATOR</td><td>W.O.</td><td>WHERE OCCURS</td><td rowspan="20"><div><div><div>RELOCATE (E) KITCHEN TO CREATE NEW PRIMARY BEDROOM. AN 81.1 S.F. ADDITION IS PROPOSED ON THE BACK OF THE HOUSE TO CREATE A NEW PRIMARY BATHROOM.</div><div>NOTE THAT IN THE DEMOLITION PLANS, AN UNPERMITTED BATHROOM AND CLOSET SHALL BE REMOVED.</div></div></div><td>BEL</td><td>BELOW</td><td>GALV</td><td>GALVANIZED</td><td>REMD</td><td>REMOVED</td><td>WP</td><td>WATERPROOF</td><td rowspan="20"><div><div><div>RELOCATE (E) KITCHEN TO CREATE NEW PRIMARY BEDROOM. AN 81.1 S.F. ADDITION IS PROPOSED ON THE BACK OF THE HOUSE TO CREATE A NEW PRIMARY BATHROOM.</div><div>NOTE THAT IN THE DEMOLITION PLANS, AN UNPERMITTED BATHROOM AND CLOSET SHALL BE REMOVED.</div></div></div><td>BFF</td><td>BELOW FINISH FLOOR</td><td>G.B.</td><td>GRAB BAR</td><td>REQ'D</td><td>REQUIRED</td><td>WWF</td><td>WELDED WIRE FABRIC</td><td rowspan="20"><div><div><div>RELOCATE (E) KITCHEN TO CREATE NEW PRIMARY BEDROOM. AN 81.1 S.F. ADDITION IS PROPOSED ON THE BACK OF THE HOUSE TO CREATE A NEW PRIMARY BATHROOM.</div><div>NOTE THAT IN THE DEMOLITION PLANS, AN UNPERMITTED BATHROOM AND CLOSET SHALL BE REMOVED.</div></div></div><td>BLDG</td><td>BUILDING</td><td>GWB</td><td>GYPSUM WALL BOARD</td><td>RET'G</td><td>RETAINING</td><td></td><td></td><td rowspan="20"><div><div><div>RELOCATE (E) KITCHEN TO CREATE NEW PRIMARY BEDROOM. AN 81.1 S.F. ADDITION IS PROPOSED ON THE BACK OF THE HOUSE TO CREATE A NEW PRIMARY BATHROOM.</div><div>NOTE THAT IN THE DEMOLITION PLANS, AN UNPERMITTED BATHROOM AND CLOSET SHALL BE REMOVED.</div></div></div><td>BLKG</td><td>BLOCKING</td><td>GYP</td><td>GYPSUM</td><td>S.A.D</td><td>SEE ARCHITECTURAL</td><td></td><td></td><td rowspan="20"><div><div><div>RELOCATE (E) KITCHEN TO CREATE NEW PRIMARY BEDROOM. AN 81.1 S.F. ADDITION IS PROPOSED ON THE BACK OF THE HOUSE TO CREATE A NEW PRIMARY BATHROOM.</div><div>NOTE THAT IN THE DEMOLITION PLANS, AN UNPERMITTED BATHROOM AND CLOSET SHALL BE REMOVED.</div></div></div><td>BOT</td><td>BOTTOM</td><td>H</td><td>HIGH</td><td>SCH</td><td>SCHEDULE</td><td></td><td></td><td rowspan="20"><div><div><div>RELOCATE (E) KITCHEN TO CREATE NEW PRIMARY BEDROOM. AN 81.1 S.F. ADDITION IS PROPOSED ON THE BACK OF THE HOUSE TO CREATE A NEW PRIMARY BATHROOM.</div><div>NOTE THAT IN THE DEMOLITION PLANS, AN UNPERMITTED BATHROOM AND CLOSET SHALL BE REMOVED.</div></div></div><td>B.O.</td><td>BOTTOM OF</td><td>H.B.</td><td>HOSE BIB</td><td>S.E.D</td><td>SEE ELECTRICAL</td><td></td><td></td><td rowspan="20"><div><div><div>RELOCATE (E) KITCHEN TO CREATE NEW PRIMARY BEDROOM. AN 81.1 S.F. ADDITION IS PROPOSED ON THE BACK OF THE HOUSE TO CREATE A NEW PRIMARY BATHROOM.</div><div>NOTE THAT IN THE DEMOLITION PLANS, AN UNPERMITTED BATHROOM AND CLOSET SHALL BE REMOVED.</div></div></div><td>BTW</td><td>BETWEEN</td><td>HD</td><td>HOLDDOWN</td><td></td><td>DRAWINGS</td><td></td><td></td><td rowspan="20"><div><div><div>RELOCATE (E) KITCHEN TO CREATE NEW PRIMARY BEDROOM. AN 81.1 S.F. ADDITION IS PROPOSED ON THE BACK OF THE HOUSE TO CREATE A NEW PRIMARY BATHROOM.</div><div>NOTE THAT IN THE DEMOLITION PLANS, AN UNPERMITTED BATHROOM AND CLOSET SHALL BE REMOVED.</div></div></div><td>CAB</td><td>CABINET</td><td>HDWR</td><td>HARDWARE</td><td>SF</td><td>SQUARE FEET</td><td></td><td></td><td rowspan="20"><div><div><div>RELOCATE (E) KITCHEN TO CREATE NEW PRIMARY BEDROOM. AN 81.1 S.F. ADDITION IS PROPOSED ON THE BACK OF THE HOUSE TO CREATE A NEW PRIMARY BATHROOM.</div><div>NOTE THAT IN THE DEMOLITION PLANS, AN UNPERMITTED BATHROOM AND CLOSET SHALL BE REMOVED.</div></div></div><td>CLO</td><td>CLOSET</td><td>HORZ</td><td>HORIZONTAL</td><td>SHLV</td><td>SHELF</td><td></td><td></td><td rowspan="20"><div><div><div>RELOCATE (E) KITCHEN TO CREATE NEW PRIMARY BEDROOM. AN 81.1 S.F. ADDITION IS PROPOSED ON THE BACK OF THE HOUSE TO CREATE A NEW PRIMARY BATHROOM.</div><div>NOTE THAT IN THE DEMOLITION PLANS, AN UNPERMITTED BATHROOM AND CLOSET SHALL BE REMOVED.</div></div></div><td>CLG</td><td>CEILING</td><td>HR</td><td>HOUR</td><td>SHR</td><td>SHOWER</td><td></td><td></td><td rowspan="20"><div><div><div>RELOCATE (E) KITCHEN TO CREATE NEW PRIMARY BEDROOM. AN 81.1 S.F. ADDITION IS PROPOSED ON THE BACK OF THE HOUSE TO CREATE A NEW PRIMARY BATHROOM.</div><div>NOTE THAT IN THE DEMOLITION PLANS, AN UNPERMITTED BATHROOM AND CLOSET SHALL BE REMOVED.</div></div></div><td>COL</td><td>COLUMN</td><td>HT</td><td>HEIGHT</td><td>SHT</td><td>SHEET</td><td></td><td></td><td rowspan="20"><div><div><div>RELOCATE (E) KITCHEN TO CREATE NEW PRIMARY BEDROOM. AN 81.1 S.F. ADDITION IS PROPOSED ON THE BACK OF THE HOUSE TO CREATE A NEW PRIMARY BATHROOM.</div><div>NOTE THAT IN THE DEMOLITION PLANS, AN UNPERMITTED BATHROOM AND CLOSET SHALL BE REMOVED.</div></div></div><td>CONC</td><td>CONCRETE</td><td>HW</td><td>HOT WATER</td><td>SHT MTL</td><td>SHEET METAL</td><td></td><td></td><td rowspan="20"><div><div><div>RELOCATE (E) KITCHEN TO CREATE NEW PRIMARY BEDROOM. AN 81.1 S.F. ADDITION IS PROPOSED ON THE BACK OF THE HOUSE TO CREATE A NEW PRIMARY BATHROOM.</div><div>NOTE THAT IN THE DEMOLITION PLANS, AN UNPERMITTED BATHROOM AND CLOSET SHALL BE REMOVED.</div></div></div><td>CONT</td><td>CONTINUOUS</td><td>IN</td><td>INCHES</td><td>SI</td><td>SQUARE INCHES</td><td></td><td></td><td rowspan="20"><div><div><div>RELOCATE (E) KITCHEN TO CREATE NEW PRIMARY BEDROOM. AN 81.1 S.F. ADDITION IS PROPOSED ON THE BACK OF THE HOUSE TO CREATE A NEW PRIMARY BATHROOM.</div><div>NOTE THAT IN THE DEMOLITION PLANS, AN UNPERMITTED BATHROOM AND CLOSET SHALL BE REMOVED.</div></div></div><td>CLR</td><td>CLEAR</td><td>INCL</td><td>INCLUDING</td><td>SIM</td><td>SIMILAR</td><td></td><td></td><td rowspan="20"><div><div><div>RELOCATE (E) KITCHEN TO CREATE NEW PRIMARY BEDROOM. AN 81.1 S.F. ADDITION IS PROPOSED ON THE BACK OF THE HOUSE TO CREATE A NEW PRIMARY BATHROOM.</div><div>NOTE THAT IN THE DEMOLITION PLANS, AN UNPERMITTED BATHROOM AND CLOSET SHALL BE REMOVED.</div></div></div><td>CAS</td><td>CASEMENT</td><td>L</td><td>LONG</td><td>S.L.D.</td><td>SEE LANDSCAPE</td><td></td><td></td><td rowspan="20"><div><div><div>RELOCATE (E) KITCHEN TO CREATE NEW PRIMARY BEDROOM. AN 81.1 S.F. ADDITION IS PROPOSED ON THE BACK OF THE HOUSE TO CREATE A NEW PRIMARY BATHROOM.</div><div>NOTE THAT IN THE DEMOLITION PLANS, AN UNPERMITTED BATHROOM AND CLOSET SHALL BE REMOVED.</div></div></div><td>CVR</td><td>COVER</td><td>MAX</td><td>MAXIMUM</td><td>DRAWINGS</td><td></td><td></td><td></td><td rowspan="20"><div><div><div>RELOCATE (E) KITCHEN TO CREATE NEW PRIMARY BEDROOM. AN 81.1 S.F. ADDITION IS PROPOSED ON THE BACK OF THE HOUSE TO CREATE A NEW PRIMARY BATHROOM.</div><div>NOTE THAT IN THE DEMOLITION PLANS, AN UNPERMITTED BATHROOM AND CLOSET SHALL BE REMOVED.</div></div></div><td>d</td><td>PENNY</td><td>MECH</td><td>MECHANICAL</td><td>MFR</td><td>MANUFACTURER</td><td></td><td></td><td rowspan="20"><div><div><div>RELOCATE (E) KITCHEN TO CREATE NEW PRIMARY BEDROOM. AN 81.1 S.F. ADDITION IS PROPOSED ON THE BACK OF THE HOUSE TO CREATE A NEW PRIMARY BATHROOM.</div><div>NOTE THAT IN THE DEMOLITION PLANS, AN UNPERMITTED BATHROOM AND CLOSET SHALL BE REMOVED.</div></div></div><td>D</td><td>DEEP</td><td>MIN</td><td>MINIMUM</td><td>S.M.D.</td><td>SEE MECHANICAL</td><td></td><td></td><td rowspan="20"><div><div><div>RELOCATE (E) KITCHEN TO CREATE NEW PRIMARY BEDROOM. AN 81.1 S.F. ADDITION IS PROPOSED ON THE BACK OF THE HOUSE TO CREATE A NEW PRIMARY BATHROOM.</div><div>NOTE THAT IN THE DEMOLITION PLANS, AN UNPERMITTED BATHROOM AND CLOSET SHALL BE REMOVED.</div></div></div><td>DBL</td><td>DOUBLE</td><td>MTL</td><td>METAL</td><td>SQ</td><td>SQUARE</td><td></td><td></td><td rowspan="20"><div><div><div>RELOCATE (E) KITCHEN TO CREATE NEW PRIMARY BEDROOM. AN 81.1 S.F. ADDITION IS PROPOSED ON THE BACK OF THE HOUSE TO CREATE A NEW PRIMARY BATHROOM.</div><div>NOTE THAT IN THE DEMOLITION PLANS, AN UNPERMITTED BATHROOM AND CLOSET SHALL BE REMOVED.</div></div></div><td>DET</td><td>DETAIL</td><td>(N)</td><td>NEW</td><td>STD</td><td>STAINLESS STEEL</td><td></td><td></td><td rowspan="20"><div><div><div>RELOCATE (E) KITCHEN TO CREATE NEW PRIMARY BEDROOM. AN 81.1 S.F. ADDITION IS PROPOSED ON THE BACK OF THE HOUSE TO CREATE A NEW PRIMARY BATHROOM.</div><div>NOTE THAT IN THE DEMOLITION PLANS, AN UNPERMITTED BATHROOM AND CLOSET SHALL BE REMOVED.</div></div></div><td>D.H.</td><td>DOUBLE HUNG</td><td>N.W.</td><td>NOT APPLICABLE</td><td>S.S.D.</td><td>SEE STRUCTURAL</td><td></td><td></td><td rowspan="20"><div><div><div>RELOCATE (E) KITCHEN TO CREATE NEW PRIMARY BEDROOM. AN 81.1 S.F. ADDITION IS PROPOSED ON THE BACK OF THE HOUSE TO CREATE A NEW PRIMARY BATHROOM.</div><div>NOTE THAT IN THE DEMOLITION PLANS, AN UNPERMITTED BATHROOM AND CLOSET SHALL BE REMOVED.</div></div></div><td>DIA</td><td>DIAMETER</td><td>N.I.C</td><td>NOT IN CONTRACT</td><td>DRAWINGS</td><td></td><td></td><td></td><td rowspan="20"><div><div><div>RELOCATE (E) KITCHEN TO CREATE NEW PRIMARY BEDROOM. AN 81.1 S.F. ADDITION IS PROPOSED ON THE BACK OF THE HOUSE TO CREATE A NEW PRIMARY BATHROOM.</div><div>NOTE THAT IN THE DEMOLITION PLANS, AN UNPERMITTED BATHROOM AND CLOSET SHALL BE REMOVED.</div></div></div><td>DIAG</td><td>DIAGONAL</td><td>NO</td><td>NUMBER</td><td>STD</td><td>STANDARD</td><td></td><td></td><td rowspan="20"><div><div><div>RELOCATE (E) KITCHEN TO CREATE NEW PRIMARY BEDROOM. AN 81.1 S.F. ADDITION IS PROPOSED ON THE BACK OF THE HOUSE TO CREATE A NEW PRIMARY BATHROOM.</div><div>NOTE THAT IN THE DEMOLITION PLANS, AN UNPERMITTED BATHROOM AND CLOSET SHALL BE REMOVED.</div></div></div><td>DIM</td><td>DIMENSION</td><td>NTS</td><td>NOT TO SCALE</td><td>S.W.</td><td>SHEAR WALL</td><td></td><td></td><td rowspan="20"><div><div><div>RELOCATE (E) KITCHEN TO CREATE NEW PRIMARY BEDROOM. AN 81.1 S.F. ADDITION IS PROPOSED ON THE BACK OF THE HOUSE TO CREATE A NEW PRIMARY BATHROOM.</div><div>NOTE THAT IN THE DEMOLITION PLANS, AN UNPERMITTED BATHROOM AND CLOSET SHALL BE REMOVED.</div></div></div><td>DN</td><td>DOWN</td><td>OC</td><td>ON CENTER</td><td>T</td><td>TREAD</td><td></td><td></td><td rowspan="20"><div><div><div>RELOCATE (E) KITCHEN TO CREATE NEW PRIMARY BEDROOM. AN 81.1 S.F. ADDITION IS PROPOSED ON THE BACK OF THE HOUSE TO CREATE A NEW PRIMARY BATHROOM.</div><div>NOTE THAT IN THE DEMOLITION PLANS, AN UNPERMITTED BATHROOM AND CLOSET SHALL BE REMOVED.</div></div></div><td>DS</td><td>DOWNSPOUT</td><td>OPG</td><td>OPENING</td><td>T.B.</td><td>TOP &amp; BOTTOM</td><td></td><td></td><td rowspan="20"><div><div><div>RELOCATE (E) KITCHEN TO CREATE NEW PRIMARY BEDROOM. AN 81.1 S.F. ADDITION IS PROPOSED ON THE BACK OF THE HOUSE TO CREATE A NEW PRIMARY BATHROOM.</div><div>NOTE THAT IN THE DEMOLITION PLANS, AN UNPERMITTED BATHROOM AND CLOSET SHALL BE REMOVED.</div></div></div><td>DW</td><td>DISHWASHER</td><td>OPP</td><td>OPPOSITE</td><td>T&amp;G</td><td>TONGUE &amp; GROOVE</td><td></td><td></td><td rowspan="20"><div><div><div>RELOCATE (E) KITCHEN TO CREATE NEW PRIMARY BEDROOM. AN 81.1 S.F. ADDITION IS PROPOSED ON THE BACK OF THE HOUSE TO CREATE A NEW PRIMARY BATHROOM.</div><div>NOTE THAT IN THE DEMOLITION PLANS, AN UNPERMITTED BATHROOM AND CLOSET SHALL BE REMOVED.</div></div></div><td>(E)</td><td>EXISTING</td><td>PC</td><td>PIECE</td><td>T.B.</td><td>TOWEL BAR</td><td></td><td></td><td rowspan="20"><div><div><div>RELOCATE (E) KITCHEN TO CREATE NEW PRIMARY BEDROOM. AN 81.1 S.F. ADDITION IS PROPOSED ON THE BACK OF THE HOUSE TO CREATE A NEW PRIMARY BATHROOM.</div><div>NOTE THAT IN THE DEMOLITION PLANS, AN UNPERMITTED BATHROOM AND CLOSET SHALL BE REMOVED.</div></div></div><td>ELEC</td><td>ELECTRICAL</td><td>PERF</td><td>PERFORATED</td><td>T.O.</td><td>TOP OF</td><td></td><td></td><td rowspan="20"><div><div><div>RELOCATE (E) KITCHEN TO CREATE NEW PRIMARY BEDROOM. AN 81.1 S.F. ADDITION IS PROPOSED ON THE BACK OF THE HOUSE TO CREATE A NEW PRIMARY BATHROOM.</div><div>NOTE THAT IN THE DEMOLITION PLANS, AN UNPERMITTED BATHROOM AND CLOSET SHALL BE REMOVED.</div></div></div><td>ELEV</td><td>ELEVATION</td><td></td><td></td><td></td><td></td><td></td><td></td><td rowspan="20"><div><div><div>RELOCATE (E) KITCHEN TO CREATE NEW PRIMARY BEDROOM. AN 81.1 S.F. ADDITION IS PROPOSED ON THE BACK OF THE HOUSE TO CREATE A NEW PRIMARY BATHROOM.</div><div>NOTE THAT IN THE DEMOLITION PLANS, AN UNPERMITTED BATHROOM AND CLOSET SHALL BE REMOVED.</div></div></div><div><div><div>RELOCATE (E) KITCHEN TO CREATE NEW PRIMARY BEDROOM. AN 81.1 S.F. ADDITION IS PROPOSED ON THE BACK OF THE HOUSE TO CREATE A NEW PRIMARY BATHROOM.</div><div></div></div></div></td></td></td></td></td></td></td></td></td></td></td></td></td></td></td></td></td></td></td></td></td></td></td></td></td></td></td></td></td></td></td></td></td></td></td></td></td></td> | ADD'L | ADDITIONAL | EXT  | EXTERIOR | PWD        |   | PLYWOOD | VERT          | VERTICAL | <div><div><div>RELOCATE (E) KITCHEN TO CREATE NEW PRIMARY BEDROOM. AN 81.1 S.F. ADDITION IS PROPOSED ON THE BACK OF THE HOUSE TO CREATE A NEW PRIMARY BATHROOM.</div><div>NOTE THAT IN THE DEMOLITION PLANS, AN UNPERMITTED BATHROOM AND CLOSET SHALL BE REMOVED.</div></div></div> <td>ADJ</td> <td>ADJACENT</td> <td>FIN</td> <td>FINISH</td> <td>R</td> <td>RISER</td> <td>VIF</td> <td>VERIFY IN FIELD</td> <td rowspan="20"><div><div><div>RELOCATE (E) KITCHEN TO CREATE NEW PRIMARY BEDROOM. AN 81.1 S.F. ADDITION IS PROPOSED ON THE BACK OF THE HOUSE TO CREATE A NEW PRIMARY BATHROOM.</div><div>NOTE THAT IN THE DEMOLITION PLANS, AN UNPERMITTED BATHROOM AND CLOSET SHALL BE REMOVED.</div></div></div><td>AFF</td><td>ABOVE FINISH FLOOR</td><td>FLR</td><td>FLOOR</td><td>R.C.</td><td>REMOTE CONTROLLED</td><td>W</td><td>WIDE</td><td rowspan="20"><div><div><div>RELOCATE (E) KITCHEN TO CREATE NEW PRIMARY BEDROOM. AN 81.1 S.F. ADDITION IS PROPOSED ON THE BACK OF THE HOUSE TO CREATE A NEW PRIMARY BATHROOM.</div><div>NOTE THAT IN THE DEMOLITION PLANS, AN UNPERMITTED BATHROOM AND CLOSET SHALL BE REMOVED.</div></div></div><td>ALLOW.</td><td>ALLOWABLE</td><td>FLR'G</td><td>FLOORING</td><td>R&amp;S</td><td>ROD &amp; SHELF</td><td>WI</td><td>WITH</td><td rowspan="20"><div><div><div>RELOCATE (E) KITCHEN TO CREATE NEW PRIMARY BEDROOM. AN 81.1 S.F. ADDITION IS PROPOSED ON THE BACK OF THE HOUSE TO CREATE A NEW PRIMARY BATHROOM.</div><div>NOTE THAT IN THE DEMOLITION PLANS, AN UNPERMITTED BATHROOM AND CLOSET SHALL BE REMOVED.</div></div></div><td>ALT</td><td>ALTERNATE</td><td>FNDN</td><td>FOUNDATION</td><td>R.O.</td><td>ROUGH OPENING</td><td>W/D</td><td>WASHER/DRYER</td><td rowspan="20"><div><div><div>RELOCATE (E) KITCHEN TO CREATE NEW PRIMARY BEDROOM. AN 81.1 S.F. ADDITION IS PROPOSED ON THE BACK OF THE HOUSE TO CREATE A NEW PRIMARY BATHROOM.</div><div>NOTE THAT IN THE DEMOLITION PLANS, AN UNPERMITTED BATHROOM AND CLOSET SHALL BE REMOVED.</div></div></div><td>ALUM</td><td>ALUMINUM</td><td>FT</td><td>FEET</td><td>RAD</td><td>RADIUS</td><td>WD</td><td>WOOD</td><td rowspan="20"><div><div><div>RELOCATE (E) KITCHEN TO CREATE NEW PRIMARY BEDROOM. AN 81.1 S.F. ADDITION IS PROPOSED ON THE BACK OF THE HOUSE TO CREATE A NEW PRIMARY BATHROOM.</div><div>NOTE THAT IN THE DEMOLITION PLANS, AN UNPERMITTED BATHROOM AND CLOSET SHALL BE REMOVED.</div></div></div><td>AWN</td><td>AWNING</td><td>FTG</td><td>FOOTING</td><td>REF</td><td>REFERENCE</td><td>WH</td><td>WATER HEATER</td><td rowspan="20"><div><div><div>RELOCATE (E) KITCHEN TO CREATE NEW PRIMARY BEDROOM. AN 81.1 S.F. ADDITION IS PROPOSED ON THE BACK OF THE HOUSE TO CREATE A NEW PRIMARY BATHROOM.</div><div>NOTE THAT IN THE DEMOLITION PLANS, AN UNPERMITTED BATHROOM AND CLOSET SHALL BE REMOVED.</div></div></div><td>BD</td><td>BOARD</td><td>GAL</td><td>GALLON</td><td>REFR</td><td>REFRIGERATOR</td><td>W.O.</td><td>WHERE OCCURS</td><td rowspan="20"><div><div><div>RELOCATE (E) KITCHEN TO CREATE NEW PRIMARY BEDROOM. AN 81.1 S.F. ADDITION IS PROPOSED ON THE BACK OF THE HOUSE TO CREATE A NEW PRIMARY BATHROOM.</div><div>NOTE THAT IN THE DEMOLITION PLANS, AN UNPERMITTED BATHROOM AND CLOSET SHALL BE REMOVED.</div></div></div><td>BEL</td><td>BELOW</td><td>GALV</td><td>GALVANIZED</td><td>REMD</td><td>REMOVED</td><td>WP</td><td>WATERPROOF</td><td rowspan="20"><div><div><div>RELOCATE (E) KITCHEN TO CREATE NEW PRIMARY BEDROOM. AN 81.1 S.F. ADDITION IS PROPOSED ON THE BACK OF THE HOUSE TO CREATE A NEW PRIMARY BATHROOM.</div><div>NOTE THAT IN THE DEMOLITION PLANS, AN UNPERMITTED BATHROOM AND CLOSET SHALL BE REMOVED.</div></div></div><td>BFF</td><td>BELOW FINISH FLOOR</td><td>G.B.</td><td>GRAB BAR</td><td>REQ'D</td><td>REQUIRED</td><td>WWF</td><td>WELDED WIRE FABRIC</td><td rowspan="20"><div><div><div>RELOCATE (E) KITCHEN TO CREATE NEW PRIMARY BEDROOM. AN 81.1 S.F. ADDITION IS PROPOSED ON THE BACK OF THE HOUSE TO CREATE A NEW PRIMARY BATHROOM.</div><div>NOTE THAT IN THE DEMOLITION PLANS, AN UNPERMITTED BATHROOM AND CLOSET SHALL BE REMOVED.</div></div></div><td>BLDG</td><td>BUILDING</td><td>GWB</td><td>GYPSUM WALL BOARD</td><td>RET'G</td><td>RETAINING</td><td></td><td></td><td rowspan="20"><div><div><div>RELOCATE (E) KITCHEN TO CREATE NEW PRIMARY BEDROOM. AN 81.1 S.F. ADDITION IS PROPOSED ON THE BACK OF THE HOUSE TO CREATE A NEW PRIMARY BATHROOM.</div><div>NOTE THAT IN THE DEMOLITION PLANS, AN UNPERMITTED BATHROOM AND CLOSET SHALL BE REMOVED.</div></div></div><td>BLKG</td><td>BLOCKING</td><td>GYP</td><td>GYPSUM</td><td>S.A.D</td><td>SEE ARCHITECTURAL</td><td></td><td></td><td rowspan="20"><div><div><div>RELOCATE (E) KITCHEN TO CREATE NEW PRIMARY BEDROOM. AN 81.1 S.F. ADDITION IS PROPOSED ON THE BACK OF THE HOUSE TO CREATE A NEW PRIMARY BATHROOM.</div><div>NOTE THAT IN THE DEMOLITION PLANS, AN UNPERMITTED BATHROOM AND CLOSET SHALL BE REMOVED.</div></div></div><td>BOT</td><td>BOTTOM</td><td>H</td><td>HIGH</td><td>SCH</td><td>SCHEDULE</td><td></td><td></td><td rowspan="20"><div><div><div>RELOCATE (E) KITCHEN TO CREATE NEW PRIMARY BEDROOM. AN 81.1 S.F. ADDITION IS PROPOSED ON THE BACK OF THE HOUSE TO CREATE A NEW PRIMARY BATHROOM.</div><div>NOTE THAT IN THE DEMOLITION PLANS, AN UNPERMITTED BATHROOM AND CLOSET SHALL BE REMOVED.</div></div></div><td>B.O.</td><td>BOTTOM OF</td><td>H.B.</td><td>HOSE BIB</td><td>S.E.D</td><td>SEE ELECTRICAL</td><td></td><td></td><td rowspan="20"><div><div><div>RELOCATE (E) KITCHEN TO CREATE NEW PRIMARY BEDROOM. AN 81.1 S.F. ADDITION IS PROPOSED ON THE BACK OF THE HOUSE TO CREATE A NEW PRIMARY BATHROOM.</div><div>NOTE THAT IN THE DEMOLITION PLANS, AN UNPERMITTED BATHROOM AND CLOSET SHALL BE REMOVED.</div></div></div><td>BTW</td><td>BETWEEN</td><td>HD</td><td>HOLDDOWN</td><td></td><td>DRAWINGS</td><td></td><td></td><td rowspan="20"><div><div><div>RELOCATE (E) KITCHEN TO CREATE NEW PRIMARY BEDROOM. AN 81.1 S.F. ADDITION IS PROPOSED ON THE BACK OF THE HOUSE TO CREATE A NEW PRIMARY BATHROOM.</div><div>NOTE THAT IN THE DEMOLITION PLANS, AN UNPERMITTED BATHROOM AND CLOSET SHALL BE REMOVED.</div></div></div><td>CAB</td><td>CABINET</td><td>HDWR</td><td>HARDWARE</td><td>SF</td><td>SQUARE FEET</td><td></td><td></td><td rowspan="20"><div><div><div>RELOCATE (E) KITCHEN TO CREATE NEW PRIMARY BEDROOM. AN 81.1 S.F. ADDITION IS PROPOSED ON THE BACK OF THE HOUSE TO CREATE A NEW PRIMARY BATHROOM.</div><div>NOTE THAT IN THE DEMOLITION PLANS, AN UNPERMITTED BATHROOM AND CLOSET SHALL BE REMOVED.</div></div></div><td>CLO</td><td>CLOSET</td><td>HORZ</td><td>HORIZONTAL</td><td>SHLV</td><td>SHELF</td><td></td><td></td><td rowspan="20"><div><div><div>RELOCATE (E) KITCHEN TO CREATE NEW PRIMARY BEDROOM. AN 81.1 S.F. ADDITION IS PROPOSED ON THE BACK OF THE HOUSE TO CREATE A NEW PRIMARY BATHROOM.</div><div>NOTE THAT IN THE DEMOLITION PLANS, AN UNPERMITTED BATHROOM AND CLOSET SHALL BE REMOVED.</div></div></div><td>CLG</td><td>CEILING</td><td>HR</td><td>HOUR</td><td>SHR</td><td>SHOWER</td><td></td><td></td><td rowspan="20"><div><div><div>RELOCATE (E) KITCHEN TO CREATE NEW PRIMARY BEDROOM. AN 81.1 S.F. ADDITION IS PROPOSED ON THE BACK OF THE HOUSE TO CREATE A NEW PRIMARY BATHROOM.</div><div>NOTE THAT IN THE DEMOLITION PLANS, AN UNPERMITTED BATHROOM AND CLOSET SHALL BE REMOVED.</div></div></div><td>COL</td><td>COLUMN</td><td>HT</td><td>HEIGHT</td><td>SHT</td><td>SHEET</td><td></td><td></td><td rowspan="20"><div><div><div>RELOCATE (E) KITCHEN TO CREATE NEW PRIMARY BEDROOM. AN 81.1 S.F. ADDITION IS PROPOSED ON THE BACK OF THE HOUSE TO CREATE A NEW PRIMARY BATHROOM.</div><div>NOTE THAT IN THE DEMOLITION PLANS, AN UNPERMITTED BATHROOM AND CLOSET SHALL BE REMOVED.</div></div></div><td>CONC</td><td>CONCRETE</td><td>HW</td><td>HOT WATER</td><td>SHT MTL</td><td>SHEET METAL</td><td></td><td></td><td rowspan="20"><div><div><div>RELOCATE (E) KITCHEN TO CREATE NEW PRIMARY BEDROOM. AN 81.1 S.F. ADDITION IS PROPOSED ON THE BACK OF THE HOUSE TO CREATE A NEW PRIMARY BATHROOM.</div><div>NOTE THAT IN THE DEMOLITION PLANS, AN UNPERMITTED BATHROOM AND CLOSET SHALL BE REMOVED.</div></div></div><td>CONT</td><td>CONTINUOUS</td><td>IN</td><td>INCHES</td><td>SI</td><td>SQUARE INCHES</td><td></td><td></td><td rowspan="20"><div><div><div>RELOCATE (E) KITCHEN TO CREATE NEW PRIMARY BEDROOM. AN 81.1 S.F. ADDITION IS PROPOSED ON THE BACK OF THE HOUSE TO CREATE A NEW PRIMARY BATHROOM.</div><div>NOTE THAT IN THE DEMOLITION PLANS, AN UNPERMITTED BATHROOM AND CLOSET SHALL BE REMOVED.</div></div></div><td>CLR</td><td>CLEAR</td><td>INCL</td><td>INCLUDING</td><td>SIM</td><td>SIMILAR</td><td></td><td></td><td rowspan="20"><div><div><div>RELOCATE (E) KITCHEN TO CREATE NEW PRIMARY BEDROOM. AN 81.1 S.F. ADDITION IS PROPOSED ON THE BACK OF THE HOUSE TO CREATE A NEW PRIMARY BATHROOM.</div><div>NOTE THAT IN THE DEMOLITION PLANS, AN UNPERMITTED BATHROOM AND CLOSET SHALL BE REMOVED.</div></div></div><td>CAS</td><td>CASEMENT</td><td>L</td><td>LONG</td><td>S.L.D.</td><td>SEE LANDSCAPE</td><td></td><td></td><td rowspan="20"><div><div><div>RELOCATE (E) KITCHEN TO CREATE NEW PRIMARY BEDROOM. AN 81.1 S.F. ADDITION IS PROPOSED ON THE BACK OF THE HOUSE TO CREATE A NEW PRIMARY BATHROOM.</div><div>NOTE THAT IN THE DEMOLITION PLANS, AN UNPERMITTED BATHROOM AND CLOSET SHALL BE REMOVED.</div></div></div><td>CVR</td><td>COVER</td><td>MAX</td><td>MAXIMUM</td><td>DRAWINGS</td><td></td><td></td><td></td><td rowspan="20"><div><div><div>RELOCATE (E) KITCHEN TO CREATE NEW PRIMARY BEDROOM. AN 81.1 S.F. ADDITION IS PROPOSED ON THE BACK OF THE HOUSE TO CREATE A NEW PRIMARY BATHROOM.</div><div>NOTE THAT IN THE DEMOLITION PLANS, AN UNPERMITTED BATHROOM AND CLOSET SHALL BE REMOVED.</div></div></div><td>d</td><td>PENNY</td><td>MECH</td><td>MECHANICAL</td><td>MFR</td><td>MANUFACTURER</td><td></td><td></td><td rowspan="20"><div><div><div>RELOCATE (E) KITCHEN TO CREATE NEW PRIMARY BEDROOM. AN 81.1 S.F. ADDITION IS PROPOSED ON THE BACK OF THE HOUSE TO CREATE A NEW PRIMARY BATHROOM.</div><div>NOTE THAT IN THE DEMOLITION PLANS, AN UNPERMITTED BATHROOM AND CLOSET SHALL BE REMOVED.</div></div></div><td>D</td><td>DEEP</td><td>MIN</td><td>MINIMUM</td><td>S.M.D.</td><td>SEE MECHANICAL</td><td></td><td></td><td rowspan="20"><div><div><div>RELOCATE (E) KITCHEN TO CREATE NEW PRIMARY BEDROOM. AN 81.1 S.F. ADDITION IS PROPOSED ON THE BACK OF THE HOUSE TO CREATE A NEW PRIMARY BATHROOM.</div><div>NOTE THAT IN THE DEMOLITION PLANS, AN UNPERMITTED BATHROOM AND CLOSET SHALL BE REMOVED.</div></div></div><td>DBL</td><td>DOUBLE</td><td>MTL</td><td>METAL</td><td>SQ</td><td>SQUARE</td><td></td><td></td><td rowspan="20"><div><div><div>RELOCATE (E) KITCHEN TO CREATE NEW PRIMARY BEDROOM. AN 81.1 S.F. ADDITION IS PROPOSED ON THE BACK OF THE HOUSE TO CREATE A NEW PRIMARY BATHROOM.</div><div>NOTE THAT IN THE DEMOLITION PLANS, AN UNPERMITTED BATHROOM AND CLOSET SHALL BE REMOVED.</div></div></div><td>DET</td><td>DETAIL</td><td>(N)</td><td>NEW</td><td>STD</td><td>STAINLESS STEEL</td><td></td><td></td><td rowspan="20"><div><div><div>RELOCATE (E) KITCHEN TO CREATE NEW PRIMARY BEDROOM. AN 81.1 S.F. ADDITION IS PROPOSED ON THE BACK OF THE HOUSE TO CREATE A NEW PRIMARY BATHROOM.</div><div>NOTE THAT IN THE DEMOLITION PLANS, AN UNPERMITTED BATHROOM AND CLOSET SHALL BE REMOVED.</div></div></div><td>D.H.</td><td>DOUBLE HUNG</td><td>N.W.</td><td>NOT APPLICABLE</td><td>S.S.D.</td><td>SEE STRUCTURAL</td><td></td><td></td><td rowspan="20"><div><div><div>RELOCATE (E) KITCHEN TO CREATE NEW PRIMARY BEDROOM. AN 81.1 S.F. ADDITION IS PROPOSED ON THE BACK OF THE HOUSE TO CREATE A NEW PRIMARY BATHROOM.</div><div>NOTE THAT IN THE DEMOLITION PLANS, AN UNPERMITTED BATHROOM AND CLOSET SHALL BE REMOVED.</div></div></div><td>DIA</td><td>DIAMETER</td><td>N.I.C</td><td>NOT IN CONTRACT</td><td>DRAWINGS</td><td></td><td></td><td></td><td rowspan="20"><div><div><div>RELOCATE (E) KITCHEN TO CREATE NEW PRIMARY BEDROOM. AN 81.1 S.F. ADDITION IS PROPOSED ON THE BACK OF THE HOUSE TO CREATE A NEW PRIMARY BATHROOM.</div><div>NOTE THAT IN THE DEMOLITION PLANS, AN UNPERMITTED BATHROOM AND CLOSET SHALL BE REMOVED.</div></div></div><td>DIAG</td><td>DIAGONAL</td><td>NO</td><td>NUMBER</td><td>STD</td><td>STANDARD</td><td></td><td></td><td rowspan="20"><div><div><div>RELOCATE (E) KITCHEN TO CREATE NEW PRIMARY BEDROOM. AN 81.1 S.F. ADDITION IS PROPOSED ON THE BACK OF THE HOUSE TO CREATE A NEW PRIMARY BATHROOM.</div><div>NOTE THAT IN THE DEMOLITION PLANS, AN UNPERMITTED BATHROOM AND CLOSET SHALL BE REMOVED.</div></div></div><td>DIM</td><td>DIMENSION</td><td>NTS</td><td>NOT TO SCALE</td><td>S.W.</td><td>SHEAR WALL</td><td></td><td></td><td rowspan="20"><div><div><div>RELOCATE (E) KITCHEN TO CREATE NEW PRIMARY BEDROOM. AN 81.1 S.F. ADDITION IS PROPOSED ON THE BACK OF THE HOUSE TO CREATE A NEW PRIMARY BATHROOM.</div><div>NOTE THAT IN THE DEMOLITION PLANS, AN UNPERMITTED BATHROOM AND CLOSET SHALL BE REMOVED.</div></div></div><td>DN</td><td>DOWN</td><td>OC</td><td>ON CENTER</td><td>T</td><td>TREAD</td><td></td><td></td><td rowspan="20"><div><div><div>RELOCATE (E) KITCHEN TO CREATE NEW PRIMARY BEDROOM. AN 81.1 S.F. ADDITION IS PROPOSED ON THE BACK OF THE HOUSE TO CREATE A NEW PRIMARY BATHROOM.</div><div>NOTE THAT IN THE DEMOLITION PLANS, AN UNPERMITTED BATHROOM AND CLOSET SHALL BE REMOVED.</div></div></div><td>DS</td><td>DOWNSPOUT</td><td>OPG</td><td>OPENING</td><td>T.B.</td><td>TOP &amp; BOTTOM</td><td></td><td></td><td rowspan="20"><div><div><div>RELOCATE (E) KITCHEN TO CREATE NEW PRIMARY BEDROOM. AN 81.1 S.F. ADDITION IS PROPOSED ON THE BACK OF THE HOUSE TO CREATE A NEW PRIMARY BATHROOM.</div><div>NOTE THAT IN THE DEMOLITION PLANS, AN UNPERMITTED BATHROOM AND CLOSET SHALL BE REMOVED.</div></div></div><td>DW</td><td>DISHWASHER</td><td>OPP</td><td>OPPOSITE</td><td>T&amp;G</td><td>TONGUE &amp; GROOVE</td><td></td><td></td><td rowspan="20"><div><div><div>RELOCATE (E) KITCHEN TO CREATE NEW PRIMARY BEDROOM. AN 81.1 S.F. ADDITION IS PROPOSED ON THE BACK OF THE HOUSE TO CREATE A NEW PRIMARY BATHROOM.</div><div>NOTE THAT IN THE DEMOLITION PLANS, AN UNPERMITTED BATHROOM AND CLOSET SHALL BE REMOVED.</div></div></div><td>(E)</td><td>EXISTING</td><td>PC</td><td>PIECE</td><td>T.B.</td><td>TOWEL BAR</td><td></td><td></td><td rowspan="20"><div><div><div>RELOCATE (E) KITCHEN TO CREATE NEW PRIMARY BEDROOM. AN 81.1 S.F. ADDITION IS PROPOSED ON THE BACK OF THE HOUSE TO CREATE A NEW PRIMARY BATHROOM.</div><div>NOTE THAT IN THE DEMOLITION PLANS, AN UNPERMITTED BATHROOM AND CLOSET SHALL BE REMOVED.</div></div></div><td>ELEC</td><td>ELECTRICAL</td><td>PERF</td><td>PERFORATED</td><td>T.O.</td><td>TOP OF</td><td></td><td></td><td rowspan="20"><div><div><div>RELOCATE (E) KITCHEN TO CREATE NEW PRIMARY BEDROOM. AN 81.1 S.F. ADDITION IS PROPOSED ON THE BACK OF THE HOUSE TO CREATE A NEW PRIMARY BATHROOM.</div><div>NOTE THAT IN THE DEMOLITION PLANS, AN UNPERMITTED BATHROOM AND CLOSET SHALL BE REMOVED.</div></div></div><td>ELEV</td><td>ELEVATION</td><td></td><td></td><td></td><td></td><td></td><td></td><td rowspan="20"><div><div><div>RELOCATE (E) KITCHEN TO CREATE NEW PRIMARY BEDROOM. AN 81.1 S.F. ADDITION IS PROPOSED ON THE BACK OF THE HOUSE TO CREATE A NEW PRIMARY BATHROOM.</div><div>NOTE THAT IN THE DEMOLITION PLANS, AN UNPERMITTED BATHROOM AND CLOSET SHALL BE REMOVED.</div></div></div><div><div><div>RELOCATE (E) KITCHEN TO CREATE NEW PRIMARY BEDROOM. AN 81.1 S.F. ADDITION IS PROPOSED ON THE BACK OF THE HOUSE TO CREATE A NEW PRIMARY BATHROOM.</div><div></div></div></div></td></td></td></td></td></td></td></td></td></td></td></td></td></td></td></td></td></td></td></td></td></td></td></td></td></td></td></td></td></td></td></td></td></td></td></td></td> | ADJ  | ADJACENT         | FIN | FINISH                 |   | R   | RISER | VIF  | VERIFY IN FIELD | <div><div><div>RELOCATE (E) KITCHEN TO CREATE NEW PRIMARY BEDROOM. AN 81.1 S.F. ADDITION IS PROPOSED ON THE BACK OF THE HOUSE TO CREATE A NEW PRIMARY BATHROOM.</div><div>NOTE THAT IN THE DEMOLITION PLANS, AN UNPERMITTED BATHROOM AND CLOSET SHALL BE REMOVED.</div></div></div> <td>AFF</td> <td>ABOVE FINISH FLOOR</td> <td>FLR</td> <td>FLOOR</td> <td>R.C.</td> <td>REMOTE CONTROLLED</td> <td>W</td> <td>WIDE</td> <td rowspan="20"><div><div><div>RELOCATE (E) KITCHEN TO CREATE NEW PRIMARY BEDROOM. AN 81.1 S.F. ADDITION IS PROPOSED ON THE BACK OF THE HOUSE TO CREATE A NEW PRIMARY BATHROOM.</div><div>NOTE THAT IN THE DEMOLITION PLANS, AN UNPERMITTED BATHROOM AND CLOSET SHALL BE REMOVED.</div></div></div><td>ALLOW.</td><td>ALLOWABLE</td><td>FLR'G</td><td>FLOORING</td><td>R&amp;S</td><td>ROD &amp; SHELF</td><td>WI</td><td>WITH</td><td rowspan="20"><div><div><div>RELOCATE (E) KITCHEN TO CREATE NEW PRIMARY BEDROOM. AN 81.1 S.F. ADDITION IS PROPOSED ON THE BACK OF THE HOUSE TO CREATE A NEW PRIMARY BATHROOM.</div><div>NOTE THAT IN THE DEMOLITION PLANS, AN UNPERMITTED BATHROOM AND CLOSET SHALL BE REMOVED.</div></div></div><td>ALT</td><td>ALTERNATE</td><td>FNDN</td><td>FOUNDATION</td><td>R.O.</td><td>ROUGH OPENING</td><td>W/D</td><td>WASHER/DRYER</td><td rowspan="20"><div><div><div>RELOCATE (E) KITCHEN TO CREATE NEW PRIMARY BEDROOM. AN 81.1 S.F. ADDITION IS PROPOSED ON THE BACK OF THE HOUSE TO CREATE A NEW PRIMARY BATHROOM.</div><div>NOTE THAT IN THE DEMOLITION PLANS, AN UNPERMITTED BATHROOM AND CLOSET SHALL BE REMOVED.</div></div></div><td>ALUM</td><td>ALUMINUM</td><td>FT</td><td>FEET</td><td>RAD</td><td>RADIUS</td><td>WD</td><td>WOOD</td><td rowspan="20"><div><div><div>RELOCATE (E) KITCHEN TO CREATE NEW PRIMARY BEDROOM. AN 81.1 S.F. ADDITION IS PROPOSED ON THE BACK OF THE HOUSE TO CREATE A NEW PRIMARY BATHROOM.</div><div>NOTE THAT IN THE DEMOLITION PLANS, AN UNPERMITTED BATHROOM AND CLOSET SHALL BE REMOVED.</div></div></div><td>AWN</td><td>AWNING</td><td>FTG</td><td>FOOTING</td><td>REF</td><td>REFERENCE</td><td>WH</td><td>WATER HEATER</td><td rowspan="20"><div><div><div>RELOCATE (E) KITCHEN TO CREATE NEW PRIMARY BEDROOM. AN 81.1 S.F. ADDITION IS PROPOSED ON THE BACK OF THE HOUSE TO CREATE A NEW PRIMARY BATHROOM.</div><div>NOTE THAT IN THE DEMOLITION PLANS, AN UNPERMITTED BATHROOM AND CLOSET SHALL BE REMOVED.</div></div></div><td>BD</td><td>BOARD</td><td>GAL</td><td>GALLON</td><td>REFR</td><td>REFRIGERATOR</td><td>W.O.</td><td>WHERE OCCURS</td><td rowspan="20"><div><div><div>RELOCATE (E) KITCHEN TO CREATE NEW PRIMARY BEDROOM. AN 81.1 S.F. ADDITION IS PROPOSED ON THE BACK OF THE HOUSE TO CREATE A NEW PRIMARY BATHROOM.</div><div>NOTE THAT IN THE DEMOLITION PLANS, AN UNPERMITTED BATHROOM AND CLOSET SHALL BE REMOVED.</div></div></div><td>BEL</td><td>BELOW</td><td>GALV</td><td>GALVANIZED</td><td>REMD</td><td>REMOVED</td><td>WP</td><td>WATERPROOF</td><td rowspan="20"><div><div><div>RELOCATE (E) KITCHEN TO CREATE NEW PRIMARY BEDROOM. AN 81.1 S.F. ADDITION IS PROPOSED ON THE BACK OF THE HOUSE TO CREATE A NEW PRIMARY BATHROOM.</div><div>NOTE THAT IN THE DEMOLITION PLANS, AN UNPERMITTED BATHROOM AND CLOSET SHALL BE REMOVED.</div></div></div><td>BFF</td><td>BELOW FINISH FLOOR</td><td>G.B.</td><td>GRAB BAR</td><td>REQ'D</td><td>REQUIRED</td><td>WWF</td><td>WELDED WIRE FABRIC</td><td rowspan="20"><div><div><div>RELOCATE (E) KITCHEN TO CREATE NEW PRIMARY BEDROOM. AN 81.1 S.F. ADDITION IS PROPOSED ON THE BACK OF THE HOUSE TO CREATE A NEW PRIMARY BATHROOM.</div><div>NOTE THAT IN THE DEMOLITION PLANS, AN UNPERMITTED BATHROOM AND CLOSET SHALL BE REMOVED.</div></div></div><td>BLDG</td><td>BUILDING</td><td>GWB</td><td>GYPSUM WALL BOARD</td><td>RET'G</td><td>RETAINING</td><td></td><td></td><td rowspan="20"><div><div><div>RELOCATE (E) KITCHEN TO CREATE NEW PRIMARY BEDROOM. AN 81.1 S.F. ADDITION IS PROPOSED ON THE BACK OF THE HOUSE TO CREATE A NEW PRIMARY BATHROOM.</div><div>NOTE THAT IN THE DEMOLITION PLANS, AN UNPERMITTED BATHROOM AND CLOSET SHALL BE REMOVED.</div></div></div><td>BLKG</td><td>BLOCKING</td><td>GYP</td><td>GYPSUM</td><td>S.A.D</td><td>SEE ARCHITECTURAL</td><td></td><td></td><td rowspan="20"><div><div><div>RELOCATE (E) KITCHEN TO CREATE NEW PRIMARY BEDROOM. AN 81.1 S.F. ADDITION IS PROPOSED ON THE BACK OF THE HOUSE TO CREATE A NEW PRIMARY BATHROOM.</div><div>NOTE THAT IN THE DEMOLITION PLANS, AN UNPERMITTED BATHROOM AND CLOSET SHALL BE REMOVED.</div></div></div><td>BOT</td><td>BOTTOM</td><td>H</td><td>HIGH</td><td>SCH</td><td>SCHEDULE</td><td></td><td></td><td rowspan="20"><div><div><div>RELOCATE (E) KITCHEN TO CREATE NEW PRIMARY BEDROOM. AN 81.1 S.F. ADDITION IS PROPOSED ON THE BACK OF THE HOUSE TO CREATE A NEW PRIMARY BATHROOM.</div><div>NOTE THAT IN THE DEMOLITION PLANS, AN UNPERMITTED BATHROOM AND CLOSET SHALL BE REMOVED.</div></div></div><td>B.O.</td><td>BOTTOM OF</td><td>H.B.</td><td>HOSE BIB</td><td>S.E.D</td><td>SEE ELECTRICAL</td><td></td><td></td><td rowspan="20"><div><div><div>RELOCATE (E) KITCHEN TO CREATE NEW PRIMARY BEDROOM. AN 81.1 S.F. ADDITION IS PROPOSED ON THE BACK OF THE HOUSE TO CREATE A NEW PRIMARY BATHROOM.</div><div>NOTE THAT IN THE DEMOLITION PLANS, AN UNPERMITTED BATHROOM AND CLOSET SHALL BE REMOVED.</div></div></div><td>BTW</td><td>BETWEEN</td><td>HD</td><td>HOLDDOWN</td><td></td><td>DRAWINGS</td><td></td><td></td><td rowspan="20"><div><div><div>RELOCATE (E) KITCHEN TO CREATE NEW PRIMARY BEDROOM. AN 81.1 S.F. ADDITION IS PROPOSED ON THE BACK OF THE HOUSE TO CREATE A NEW PRIMARY BATHROOM.</div><div>NOTE THAT IN THE DEMOLITION PLANS, AN UNPERMITTED BATHROOM AND CLOSET SHALL BE REMOVED.</div></div></div><td>CAB</td><td>CABINET</td><td>HDWR</td><td>HARDWARE</td><td>SF</td><td>SQUARE FEET</td><td></td><td></td><td rowspan="20"><div><div><div>RELOCATE (E) KITCHEN TO CREATE NEW PRIMARY BEDROOM. AN 81.1 S.F. ADDITION IS PROPOSED ON THE BACK OF THE HOUSE TO CREATE A NEW PRIMARY BATHROOM.</div><div>NOTE THAT IN THE DEMOLITION PLANS, AN UNPERMITTED BATHROOM AND CLOSET SHALL BE REMOVED.</div></div></div><td>CLO</td><td>CLOSET</td><td>HORZ</td><td>HORIZONTAL</td><td>SHLV</td><td>SHELF</td><td></td><td></td><td rowspan="20"><div><div><div>RELOCATE (E) KITCHEN TO CREATE NEW PRIMARY BEDROOM. AN 81.1 S.F. ADDITION IS PROPOSED ON THE BACK OF THE HOUSE TO CREATE A NEW PRIMARY BATHROOM.</div><div>NOTE THAT IN THE DEMOLITION PLANS, AN UNPERMITTED BATHROOM AND CLOSET SHALL BE REMOVED.</div></div></div><td>CLG</td><td>CEILING</td><td>HR</td><td>HOUR</td><td>SHR</td><td>SHOWER</td><td></td><td></td><td rowspan="20"><div><div><div>RELOCATE (E) KITCHEN TO CREATE NEW PRIMARY BEDROOM. AN 81.1 S.F. ADDITION IS PROPOSED ON THE BACK OF THE HOUSE TO CREATE A NEW PRIMARY BATHROOM.</div><div>NOTE THAT IN THE DEMOLITION PLANS, AN UNPERMITTED BATHROOM AND CLOSET SHALL BE REMOVED.</div></div></div><td>COL</td><td>COLUMN</td><td>HT</td><td>HEIGHT</td><td>SHT</td><td>SHEET</td><td></td><td></td><td rowspan="20"><div><div><div>RELOCATE (E) KITCHEN TO CREATE NEW PRIMARY BEDROOM. AN 81.1 S.F. ADDITION IS PROPOSED ON THE BACK OF THE HOUSE TO CREATE A NEW PRIMARY BATHROOM.</div><div>NOTE THAT IN THE DEMOLITION PLANS, AN UNPERMITTED BATHROOM AND CLOSET SHALL BE REMOVED.</div></div></div><td>CONC</td><td>CONCRETE</td><td>HW</td><td>HOT WATER</td><td>SHT MTL</td><td>SHEET METAL</td><td></td><td></td><td rowspan="20"><div><div><div>RELOCATE (E) KITCHEN TO CREATE NEW PRIMARY BEDROOM. AN 81.1 S.F. ADDITION IS PROPOSED ON THE BACK OF THE HOUSE TO CREATE A NEW PRIMARY BATHROOM.</div><div>NOTE THAT IN THE DEMOLITION PLANS, AN UNPERMITTED BATHROOM AND CLOSET SHALL BE REMOVED.</div></div></div><td>CONT</td><td>CONTINUOUS</td><td>IN</td><td>INCHES</td><td>SI</td><td>SQUARE INCHES</td><td></td><td></td><td rowspan="20"><div><div><div>RELOCATE (E) KITCHEN TO CREATE NEW PRIMARY BEDROOM. AN 81.1 S.F. ADDITION IS PROPOSED ON THE BACK OF THE HOUSE TO CREATE A NEW PRIMARY BATHROOM.</div><div>NOTE THAT IN THE DEMOLITION PLANS, AN UNPERMITTED BATHROOM AND CLOSET SHALL BE REMOVED.</div></div></div><td>CLR</td><td>CLEAR</td><td>INCL</td><td>INCLUDING</td><td>SIM</td><td>SIMILAR</td><td></td><td></td><td rowspan="20"><div><div><div>RELOCATE (E) KITCHEN TO CREATE NEW PRIMARY BEDROOM. AN 81.1 S.F. ADDITION IS PROPOSED ON THE BACK OF THE HOUSE TO CREATE A NEW PRIMARY BATHROOM.</div><div>NOTE THAT IN THE DEMOLITION PLANS, AN UNPERMITTED BATHROOM AND CLOSET SHALL BE REMOVED.</div></div></div><td>CAS</td><td>CASEMENT</td><td>L</td><td>LONG</td><td>S.L.D.</td><td>SEE LANDSCAPE</td><td></td><td></td><td rowspan="20"><div><div><div>RELOCATE (E) KITCHEN TO CREATE NEW PRIMARY BEDROOM. AN 81.1 S.F. ADDITION IS PROPOSED ON THE BACK OF THE HOUSE TO CREATE A NEW PRIMARY BATHROOM.</div><div>NOTE THAT IN THE DEMOLITION PLANS, AN UNPERMITTED BATHROOM AND CLOSET SHALL BE REMOVED.</div></div></div><td>CVR</td><td>COVER</td><td>MAX</td><td>MAXIMUM</td><td>DRAWINGS</td><td></td><td></td><td></td><td rowspan="20"><div><div><div>RELOCATE (E) KITCHEN TO CREATE NEW PRIMARY BEDROOM. AN 81.1 S.F. ADDITION IS PROPOSED ON THE BACK OF THE HOUSE TO CREATE A NEW PRIMARY BATHROOM.</div><div>NOTE THAT IN THE DEMOLITION PLANS, AN UNPERMITTED BATHROOM AND CLOSET SHALL BE REMOVED.</div></div></div><td>d</td><td>PENNY</td><td>MECH</td><td>MECHANICAL</td><td>MFR</td><td>MANUFACTURER</td><td></td><td></td><td rowspan="20"><div><div><div>RELOCATE (E) KITCHEN TO CREATE NEW PRIMARY BEDROOM. AN 81.1 S.F. ADDITION IS PROPOSED ON THE BACK OF THE HOUSE TO CREATE A NEW PRIMARY BATHROOM.</div><div>NOTE THAT IN THE DEMOLITION PLANS, AN UNPERMITTED BATHROOM AND CLOSET SHALL BE REMOVED.</div></div></div><td>D</td><td>DEEP</td><td>MIN</td><td>MINIMUM</td><td>S.M.D.</td><td>SEE MECHANICAL</td><td></td><td></td><td rowspan="20"><div><div><div>RELOCATE (E) KITCHEN TO CREATE NEW PRIMARY BEDROOM. AN 81.1 S.F. ADDITION IS PROPOSED ON THE BACK OF THE HOUSE TO CREATE A NEW PRIMARY BATHROOM.</div><div>NOTE THAT IN THE DEMOLITION PLANS, AN UNPERMITTED BATHROOM AND CLOSET SHALL BE REMOVED.</div></div></div><td>DBL</td><td>DOUBLE</td><td>MTL</td><td>METAL</td><td>SQ</td><td>SQUARE</td><td></td><td></td><td rowspan="20"><div><div><div>RELOCATE (E) KITCHEN TO CREATE NEW PRIMARY BEDROOM. AN 81.1 S.F. ADDITION IS PROPOSED ON THE BACK OF THE HOUSE TO CREATE A NEW PRIMARY BATHROOM.</div><div>NOTE THAT IN THE DEMOLITION PLANS, AN UNPERMITTED BATHROOM AND CLOSET SHALL BE REMOVED.</div></div></div><td>DET</td><td>DETAIL</td><td>(N)</td><td>NEW</td><td>STD</td><td>STAINLESS STEEL</td><td></td><td></td><td rowspan="20"><div><div><div>RELOCATE (E) KITCHEN TO CREATE NEW PRIMARY BEDROOM. AN 81.1 S.F. ADDITION IS PROPOSED ON THE BACK OF THE HOUSE TO CREATE A NEW PRIMARY BATHROOM.</div><div>NOTE THAT IN THE DEMOLITION PLANS, AN UNPERMITTED BATHROOM AND CLOSET SHALL BE REMOVED.</div></div></div><td>D.H.</td><td>DOUBLE HUNG</td><td>N.W.</td><td>NOT APPLICABLE</td><td>S.S.D.</td><td>SEE STRUCTURAL</td><td></td><td></td><td rowspan="20"><div><div><div>RELOCATE (E) KITCHEN TO CREATE NEW PRIMARY BEDROOM. AN 81.1 S.F. ADDITION IS PROPOSED ON THE BACK OF THE HOUSE TO CREATE A NEW PRIMARY BATHROOM.</div><div>NOTE THAT IN THE DEMOLITION PLANS, AN UNPERMITTED BATHROOM AND CLOSET SHALL BE REMOVED.</div></div></div><td>DIA</td><td>DIAMETER</td><td>N.I.C</td><td>NOT IN CONTRACT</td><td>DRAWINGS</td><td></td><td></td><td></td><td rowspan="20"><div><div><div>RELOCATE (E) KITCHEN TO CREATE NEW PRIMARY BEDROOM. AN 81.1 S.F. ADDITION IS PROPOSED ON THE BACK OF THE HOUSE TO CREATE A NEW PRIMARY BATHROOM.</div><div>NOTE THAT IN THE DEMOLITION PLANS, AN UNPERMITTED BATHROOM AND CLOSET SHALL BE REMOVED.</div></div></div><td>DIAG</td><td>DIAGONAL</td><td>NO</td><td>NUMBER</td><td>STD</td><td>STANDARD</td><td></td><td></td><td rowspan="20"><div><div><div>RELOCATE (E) KITCHEN TO CREATE NEW PRIMARY BEDROOM. AN 81.1 S.F. ADDITION IS PROPOSED ON THE BACK OF THE HOUSE TO CREATE A NEW PRIMARY BATHROOM.</div><div>NOTE THAT IN THE DEMOLITION PLANS, AN UNPERMITTED BATHROOM AND CLOSET SHALL BE REMOVED.</div></div></div><td>DIM</td><td>DIMENSION</td><td>NTS</td><td>NOT TO SCALE</td><td>S.W.</td><td>SHEAR WALL</td><td></td><td></td><td rowspan="20"><div><div><div>RELOCATE (E) KITCHEN TO CREATE NEW PRIMARY BEDROOM. AN 81.1 S.F. ADDITION IS PROPOSED ON THE BACK OF THE HOUSE TO CREATE A NEW PRIMARY BATHROOM.</div><div>NOTE THAT IN THE DEMOLITION PLANS, AN UNPERMITTED BATHROOM AND CLOSET SHALL BE REMOVED.</div></div></div><td>DN</td><td>DOWN</td><td>OC</td><td>ON CENTER</td><td>T</td><td>TREAD</td><td></td><td></td><td rowspan="20"><div><div><div>RELOCATE (E) KITCHEN TO CREATE NEW PRIMARY BEDROOM. AN 81.1 S.F. ADDITION IS PROPOSED ON THE BACK OF THE HOUSE TO CREATE A NEW PRIMARY BATHROOM.</div><div>NOTE THAT IN THE DEMOLITION PLANS, AN UNPERMITTED BATHROOM AND CLOSET SHALL BE REMOVED.</div></div></div><td>DS</td><td>DOWNSPOUT</td><td>OPG</td><td>OPENING</td><td>T.B.</td><td>TOP &amp; BOTTOM</td><td></td><td></td><td rowspan="20"><div><div><div>RELOCATE (E) KITCHEN TO CREATE NEW PRIMARY BEDROOM. AN 81.1 S.F. ADDITION IS PROPOSED ON THE BACK OF THE HOUSE TO CREATE A NEW PRIMARY BATHROOM.</div><div>NOTE THAT IN THE DEMOLITION PLANS, AN UNPERMITTED BATHROOM AND CLOSET SHALL BE REMOVED.</div></div></div><td>DW</td><td>DISHWASHER</td><td>OPP</td><td>OPPOSITE</td><td>T&amp;G</td><td>TONGUE &amp; GROOVE</td><td></td><td></td><td rowspan="20"><div><div><div>RELOCATE (E) KITCHEN TO CREATE NEW PRIMARY BEDROOM. AN 81.1 S.F. ADDITION IS PROPOSED ON THE BACK OF THE HOUSE TO CREATE A NEW PRIMARY BATHROOM.</div><div>NOTE THAT IN THE DEMOLITION PLANS, AN UNPERMITTED BATHROOM AND CLOSET SHALL BE REMOVED.</div></div></div><td>(E)</td><td>EXISTING</td><td>PC</td><td>PIECE</td><td>T.B.</td><td>TOWEL BAR</td><td></td><td></td><td rowspan="20"><div><div><div>RELOCATE (E) KITCHEN TO CREATE NEW PRIMARY BEDROOM. AN 81.1 S.F. ADDITION IS PROPOSED ON THE BACK OF THE HOUSE TO CREATE A NEW PRIMARY BATHROOM.</div><div>NOTE THAT IN THE DEMOLITION PLANS, AN UNPERMITTED BATHROOM AND CLOSET SHALL BE REMOVED.</div></div></div><td>ELEC</td><td>ELECTRICAL</td><td>PERF</td><td>PERFORATED</td><td>T.O.</td><td>TOP OF</td><td></td><td></td><td rowspan="20"><div><div><div>RELOCATE (E) KITCHEN TO CREATE NEW PRIMARY BEDROOM. AN 81.1 S.F. ADDITION IS PROPOSED ON THE BACK OF THE HOUSE TO CREATE A NEW PRIMARY BATHROOM.</div><div>NOTE THAT IN THE DEMOLITION PLANS, AN UNPERMITTED BATHROOM AND CLOSET SHALL BE REMOVED.</div></div></div><td>ELEV</td><td>ELEVATION</td><td></td><td></td><td></td><td></td><td></td><td></td><td rowspan="20"><div><div><div>RELOCATE (E) KITCHEN TO CREATE NEW PRIMARY BEDROOM. AN 81.1 S.F. ADDITION IS PROPOSED ON THE BACK OF THE HOUSE TO CREATE A NEW PRIMARY BATHROOM.</div><div>NOTE THAT IN THE DEMOLITION PLANS, AN UNPERMITTED BATHROOM AND CLOSET SHALL BE REMOVED.</div></div></div><div><div><div>RELOCATE (E) KITCHEN TO CREATE NEW PRIMARY BEDROOM. AN 81.1 S.F. ADDITION IS PROPOSED ON THE BACK OF THE HOUSE TO CREATE A NEW PRIMARY BATHROOM.</div><div></div></div></div></td></td></td></td></td></td></td></td></td></td></td></td></td></td></td></td></td></td></td></td></td></td></td></td></td></td></td></td></td></td></td></td></td></td></td></td> | AFF     | ABOVE FINISH FLOOR | FLR |   | FLOOR | R.C.       | REMOTE CONTROLLED | W        | WIDE | <div><div><div>RELOCATE (E) KITCHEN TO CREATE NEW PRIMARY BEDROOM. AN 81.1 S.F. ADDITION IS PROPOSED ON THE BACK OF THE HOUSE TO CREATE A NEW PRIMARY BATHROOM.</div><div>NOTE THAT IN THE DEMOLITION PLANS, AN UNPERMITTED BATHROOM AND CLOSET SHALL BE REMOVED.</div></div></div> <td>ALLOW.</td> <td>ALLOWABLE</td> <td>FLR'G</td> <td>FLOORING</td> <td>R&amp;S</td> <td>ROD &amp; SHELF</td> <td>WI</td> <td>WITH</td> <td rowspan="20"><div><div><div>RELOCATE (E) KITCHEN TO CREATE NEW PRIMARY BEDROOM. AN 81.1 S.F. ADDITION IS PROPOSED ON THE BACK OF THE HOUSE TO CREATE A NEW PRIMARY BATHROOM.</div><div>NOTE THAT IN THE DEMOLITION PLANS, AN UNPERMITTED BATHROOM AND CLOSET SHALL BE REMOVED.</div></div></div><td>ALT</td><td>ALTERNATE</td><td>FNDN</td><td>FOUNDATION</td><td>R.O.</td><td>ROUGH OPENING</td><td>W/D</td><td>WASHER/DRYER</td><td rowspan="20"><div><div><div>RELOCATE (E) KITCHEN TO CREATE NEW PRIMARY BEDROOM. AN 81.1 S.F. ADDITION IS PROPOSED ON THE BACK OF THE HOUSE TO CREATE A NEW PRIMARY BATHROOM.</div><div>NOTE THAT IN THE DEMOLITION PLANS, AN UNPERMITTED BATHROOM AND CLOSET SHALL BE REMOVED.</div></div></div><td>ALUM</td><td>ALUMINUM</td><td>FT</td><td>FEET</td><td>RAD</td><td>RADIUS</td><td>WD</td><td>WOOD</td><td rowspan="20"><div><div><div>RELOCATE (E) KITCHEN TO CREATE NEW PRIMARY BEDROOM. AN 81.1 S.F. ADDITION IS PROPOSED ON THE BACK OF THE HOUSE TO CREATE A NEW PRIMARY BATHROOM.</div><div>NOTE THAT IN THE DEMOLITION PLANS, AN UNPERMITTED BATHROOM AND CLOSET SHALL BE REMOVED.</div></div></div><td>AWN</td><td>AWNING</td><td>FTG</td><td>FOOTING</td><td>REF</td><td>REFERENCE</td><td>WH</td><td>WATER HEATER</td><td rowspan="20"><div><div><div>RELOCATE (E) KITCHEN TO CREATE NEW PRIMARY BEDROOM. AN 81.1 S.F. ADDITION IS PROPOSED ON THE BACK OF THE HOUSE TO CREATE A NEW PRIMARY BATHROOM.</div><div>NOTE THAT IN THE DEMOLITION PLANS, AN UNPERMITTED BATHROOM AND CLOSET SHALL BE REMOVED.</div></div></div><td>BD</td><td>BOARD</td><td>GAL</td><td>GALLON</td><td>REFR</td><td>REFRIGERATOR</td><td>W.O.</td><td>WHERE OCCURS</td><td rowspan="20"><div><div><div>RELOCATE (E) KITCHEN TO CREATE NEW PRIMARY BEDROOM. AN 81.1 S.F. ADDITION IS PROPOSED ON THE BACK OF THE HOUSE TO CREATE A NEW PRIMARY BATHROOM.</div><div>NOTE THAT IN THE DEMOLITION PLANS, AN UNPERMITTED BATHROOM AND CLOSET SHALL BE REMOVED.</div></div></div><td>BEL</td><td>BELOW</td><td>GALV</td><td>GALVANIZED</td><td>REMD</td><td>REMOVED</td><td>WP</td><td>WATERPROOF</td><td rowspan="20"><div><div><div>RELOCATE (E) KITCHEN TO CREATE NEW PRIMARY BEDROOM. AN 81.1 S.F. ADDITION IS PROPOSED ON THE BACK OF THE HOUSE TO CREATE A NEW PRIMARY BATHROOM.</div><div>NOTE THAT IN THE DEMOLITION PLANS, AN UNPERMITTED BATHROOM AND CLOSET SHALL BE REMOVED.</div></div></div><td>BFF</td><td>BELOW FINISH FLOOR</td><td>G.B.</td><td>GRAB BAR</td><td>REQ'D</td><td>REQUIRED</td><td>WWF</td><td>WELDED WIRE FABRIC</td><td rowspan="20"><div><div><div>RELOCATE (E) KITCHEN TO CREATE NEW PRIMARY BEDROOM. AN 81.1 S.F. ADDITION IS PROPOSED ON THE BACK OF THE HOUSE TO CREATE A NEW PRIMARY BATHROOM.</div><div>NOTE THAT IN THE DEMOLITION PLANS, AN UNPERMITTED BATHROOM AND CLOSET SHALL BE REMOVED.</div></div></div><td>BLDG</td><td>BUILDING</td><td>GWB</td><td>GYPSUM WALL BOARD</td><td>RET'G</td><td>RETAINING</td><td></td><td></td><td rowspan="20"><div><div><div>RELOCATE (E) KITCHEN TO CREATE NEW PRIMARY BEDROOM. AN 81.1 S.F. ADDITION IS PROPOSED ON THE BACK OF THE HOUSE TO CREATE A NEW PRIMARY BATHROOM.</div><div>NOTE THAT IN THE DEMOLITION PLANS, AN UNPERMITTED BATHROOM AND CLOSET SHALL BE REMOVED.</div></div></div><td>BLKG</td><td>BLOCKING</td><td>GYP</td><td>GYPSUM</td><td>S.A.D</td><td>SEE ARCHITECTURAL</td><td></td><td></td><td rowspan="20"><div><div><div>RELOCATE (E) KITCHEN TO CREATE NEW PRIMARY BEDROOM. AN 81.1 S.F. ADDITION IS PROPOSED ON THE BACK OF THE HOUSE TO CREATE A NEW PRIMARY BATHROOM.</div><div>NOTE THAT IN THE DEMOLITION PLANS, AN UNPERMITTED BATHROOM AND CLOSET SHALL BE REMOVED.</div></div></div><td>BOT</td><td>BOTTOM</td><td>H</td><td>HIGH</td><td>SCH</td><td>SCHEDULE</td><td></td><td></td><td rowspan="20"><div><div><div>RELOCATE (E) KITCHEN TO CREATE NEW PRIMARY BEDROOM. AN 81.1 S.F. ADDITION IS PROPOSED ON THE BACK OF THE HOUSE TO CREATE A NEW PRIMARY BATHROOM.</div><div>NOTE THAT IN THE DEMOLITION PLANS, AN UNPERMITTED BATHROOM AND CLOSET SHALL BE REMOVED.</div></div></div><td>B.O.</td><td>BOTTOM OF</td><td>H.B.</td><td>HOSE BIB</td><td>S.E.D</td><td>SEE ELECTRICAL</td><td></td><td></td><td rowspan="20"><div><div><div>RELOCATE (E) KITCHEN TO CREATE NEW PRIMARY BEDROOM. AN 81.1 S.F. ADDITION IS PROPOSED ON THE BACK OF THE HOUSE TO CREATE A NEW PRIMARY BATHROOM.</div><div>NOTE THAT IN THE DEMOLITION PLANS, AN UNPERMITTED BATHROOM AND CLOSET SHALL BE REMOVED.</div></div></div><td>BTW</td><td>BETWEEN</td><td>HD</td><td>HOLDDOWN</td><td></td><td>DRAWINGS</td><td></td><td></td><td rowspan="20"><div><div><div>RELOCATE (E) KITCHEN TO CREATE NEW PRIMARY BEDROOM. AN 81.1 S.F. ADDITION IS PROPOSED ON THE BACK OF THE HOUSE TO CREATE A NEW PRIMARY BATHROOM.</div><div>NOTE THAT IN THE DEMOLITION PLANS, AN UNPERMITTED BATHROOM AND CLOSET SHALL BE REMOVED.</div></div></div><td>CAB</td><td>CABINET</td><td>HDWR</td><td>HARDWARE</td><td>SF</td><td>SQUARE FEET</td><td></td><td></td><td rowspan="20"><div><div><div>RELOCATE (E) KITCHEN TO CREATE NEW PRIMARY BEDROOM. AN 81.1 S.F. ADDITION IS PROPOSED ON THE BACK OF THE HOUSE TO CREATE A NEW PRIMARY BATHROOM.</div><div>NOTE THAT IN THE DEMOLITION PLANS, AN UNPERMITTED BATHROOM AND CLOSET SHALL BE REMOVED.</div></div></div><td>CLO</td><td>CLOSET</td><td>HORZ</td><td>HORIZONTAL</td><td>SHLV</td><td>SHELF</td><td></td><td></td><td rowspan="20"><div><div><div>RELOCATE (E) KITCHEN TO CREATE NEW PRIMARY BEDROOM. AN 81.1 S.F. ADDITION IS PROPOSED ON THE BACK OF THE HOUSE TO CREATE A NEW PRIMARY BATHROOM.</div><div>NOTE THAT IN THE DEMOLITION PLANS, AN UNPERMITTED BATHROOM AND CLOSET SHALL BE REMOVED.</div></div></div><td>CLG</td><td>CEILING</td><td>HR</td><td>HOUR</td><td>SHR</td><td>SHOWER</td><td></td><td></td><td rowspan="20"><div><div><div>RELOCATE (E) KITCHEN TO CREATE NEW PRIMARY BEDROOM. AN 81.1 S.F. ADDITION IS PROPOSED ON THE BACK OF THE HOUSE TO CREATE A NEW PRIMARY BATHROOM.</div><div>NOTE THAT IN THE DEMOLITION PLANS, AN UNPERMITTED BATHROOM AND CLOSET SHALL BE REMOVED.</div></div></div><td>COL</td><td>COLUMN</td><td>HT</td><td>HEIGHT</td><td>SHT</td><td>SHEET</td><td></td><td></td><td rowspan="20"><div><div><div>RELOCATE (E) KITCHEN TO CREATE NEW PRIMARY BEDROOM. AN 81.1 S.F. ADDITION IS PROPOSED ON THE BACK OF THE HOUSE TO CREATE A NEW PRIMARY BATHROOM.</div><div>NOTE THAT IN THE DEMOLITION PLANS, AN UNPERMITTED BATHROOM AND CLOSET SHALL BE REMOVED.</div></div></div><td>CONC</td><td>CONCRETE</td><td>HW</td><td>HOT WATER</td><td>SHT MTL</td><td>SHEET METAL</td><td></td><td></td><td rowspan="20"><div><div><div>RELOCATE (E) KITCHEN TO CREATE NEW PRIMARY BEDROOM. AN 81.1 S.F. ADDITION IS PROPOSED ON THE BACK OF THE HOUSE TO CREATE A NEW PRIMARY BATHROOM.</div><div>NOTE THAT IN THE DEMOLITION PLANS, AN UNPERMITTED BATHROOM AND CLOSET SHALL BE REMOVED.</div></div></div><td>CONT</td><td>CONTINUOUS</td><td>IN</td><td>INCHES</td><td>SI</td><td>SQUARE INCHES</td><td></td><td></td><td rowspan="20"><div><div><div>RELOCATE (E) KITCHEN TO CREATE NEW PRIMARY BEDROOM. AN 81.1 S.F. ADDITION IS PROPOSED ON THE BACK OF THE HOUSE TO CREATE A NEW PRIMARY BATHROOM.</div><div>NOTE THAT IN THE DEMOLITION PLANS, AN UNPERMITTED BATHROOM AND CLOSET SHALL BE REMOVED.</div></div></div><td>CLR</td><td>CLEAR</td><td>INCL</td><td>INCLUDING</td><td>SIM</td><td>SIMILAR</td><td></td><td></td><td rowspan="20"><div><div><div>RELOCATE (E) KITCHEN TO CREATE NEW PRIMARY BEDROOM. AN 81.1 S.F. ADDITION IS PROPOSED ON THE BACK OF THE HOUSE TO CREATE A NEW PRIMARY BATHROOM.</div><div>NOTE THAT IN THE DEMOLITION PLANS, AN UNPERMITTED BATHROOM AND CLOSET SHALL BE REMOVED.</div></div></div><td>CAS</td><td>CASEMENT</td><td>L</td><td>LONG</td><td>S.L.D.</td><td>SEE LANDSCAPE</td><td></td><td></td><td rowspan="20"><div><div><div>RELOCATE (E) KITCHEN TO CREATE NEW PRIMARY BEDROOM. AN 81.1 S.F. ADDITION IS PROPOSED ON THE BACK OF THE HOUSE TO CREATE A NEW PRIMARY BATHROOM.</div><div>NOTE THAT IN THE DEMOLITION PLANS, AN UNPERMITTED BATHROOM AND CLOSET SHALL BE REMOVED.</div></div></div><td>CVR</td><td>COVER</td><td>MAX</td><td>MAXIMUM</td><td>DRAWINGS</td><td></td><td></td><td></td><td rowspan="20"><div><div><div>RELOCATE (E) KITCHEN TO CREATE NEW PRIMARY BEDROOM. AN 81.1 S.F. ADDITION IS PROPOSED ON THE BACK OF THE HOUSE TO CREATE A NEW PRIMARY BATHROOM.</div><div>NOTE THAT IN THE DEMOLITION PLANS, AN UNPERMITTED BATHROOM AND CLOSET SHALL BE REMOVED.</div></div></div><td>d</td><td>PENNY</td><td>MECH</td><td>MECHANICAL</td><td>MFR</td><td>MANUFACTURER</td><td></td><td></td><td rowspan="20"><div><div><div>RELOCATE (E) KITCHEN TO CREATE NEW PRIMARY BEDROOM. AN 81.1 S.F. ADDITION IS PROPOSED ON THE BACK OF THE HOUSE TO CREATE A NEW PRIMARY BATHROOM.</div><div>NOTE THAT IN THE DEMOLITION PLANS, AN UNPERMITTED BATHROOM AND CLOSET SHALL BE REMOVED.</div></div></div><td>D</td><td>DEEP</td><td>MIN</td><td>MINIMUM</td><td>S.M.D.</td><td>SEE MECHANICAL</td><td></td><td></td><td rowspan="20"><div><div><div>RELOCATE (E) KITCHEN TO CREATE NEW PRIMARY BEDROOM. AN 81.1 S.F. ADDITION IS PROPOSED ON THE BACK OF THE HOUSE TO CREATE A NEW PRIMARY BATHROOM.</div><div>NOTE THAT IN THE DEMOLITION PLANS, AN UNPERMITTED BATHROOM AND CLOSET SHALL BE REMOVED.</div></div></div><td>DBL</td><td>DOUBLE</td><td>MTL</td><td>METAL</td><td>SQ</td><td>SQUARE</td><td></td><td></td><td rowspan="20"><div><div><div>RELOCATE (E) KITCHEN TO CREATE NEW PRIMARY BEDROOM. AN 81.1 S.F. ADDITION IS PROPOSED ON THE BACK OF THE HOUSE TO CREATE A NEW PRIMARY BATHROOM.</div><div>NOTE THAT IN THE DEMOLITION PLANS, AN UNPERMITTED BATHROOM AND CLOSET SHALL BE REMOVED.</div></div></div><td>DET</td><td>DETAIL</td><td>(N)</td><td>NEW</td><td>STD</td><td>STAINLESS STEEL</td><td></td><td></td><td rowspan="20"><div><div><div>RELOCATE (E) KITCHEN TO CREATE NEW PRIMARY BEDROOM. AN 81.1 S.F. ADDITION IS PROPOSED ON THE BACK OF THE HOUSE TO CREATE A NEW PRIMARY BATHROOM.</div><div>NOTE THAT IN THE DEMOLITION PLANS, AN UNPERMITTED BATHROOM AND CLOSET SHALL BE REMOVED.</div></div></div><td>D.H.</td><td>DOUBLE HUNG</td><td>N.W.</td><td>NOT APPLICABLE</td><td>S.S.D.</td><td>SEE STRUCTURAL</td><td></td><td></td><td rowspan="20"><div><div><div>RELOCATE (E) KITCHEN TO CREATE NEW PRIMARY BEDROOM. AN 81.1 S.F. ADDITION IS PROPOSED ON THE BACK OF THE HOUSE TO CREATE A NEW PRIMARY BATHROOM.</div><div>NOTE THAT IN THE DEMOLITION PLANS, AN UNPERMITTED BATHROOM AND CLOSET SHALL BE REMOVED.</div></div></div><td>DIA</td><td>DIAMETER</td><td>N.I.C</td><td>NOT IN CONTRACT</td><td>DRAWINGS</td><td></td><td></td><td></td><td rowspan="20"><div><div><div>RELOCATE (E) KITCHEN TO CREATE NEW PRIMARY BEDROOM. AN 81.1 S.F. ADDITION IS PROPOSED ON THE BACK OF THE HOUSE TO CREATE A NEW PRIMARY BATHROOM.</div><div>NOTE THAT IN THE DEMOLITION PLANS, AN UNPERMITTED BATHROOM AND CLOSET SHALL BE REMOVED.</div></div></div><td>DIAG</td><td>DIAGONAL</td><td>NO</td><td>NUMBER</td><td>STD</td><td>STANDARD</td><td></td><td></td><td rowspan="20"><div><div><div>RELOCATE (E) KITCHEN TO CREATE NEW PRIMARY BEDROOM. AN 81.1 S.F. ADDITION IS PROPOSED ON THE BACK OF THE HOUSE TO CREATE A NEW PRIMARY BATHROOM.</div><div>NOTE THAT IN THE DEMOLITION PLANS, AN UNPERMITTED BATHROOM AND CLOSET SHALL BE REMOVED.</div></div></div><td>DIM</td><td>DIMENSION</td><td>NTS</td><td>NOT TO SCALE</td><td>S.W.</td><td>SHEAR WALL</td><td></td><td></td><td rowspan="20"><div><div><div>RELOCATE (E) KITCHEN TO CREATE NEW PRIMARY BEDROOM. AN 81.1 S.F. ADDITION IS PROPOSED ON THE BACK OF THE HOUSE TO CREATE A NEW PRIMARY BATHROOM.</div><div>NOTE THAT IN THE DEMOLITION PLANS, AN UNPERMITTED BATHROOM AND CLOSET SHALL BE REMOVED.</div></div></div><td>DN</td><td>DOWN</td><td>OC</td><td>ON CENTER</td><td>T</td><td>TREAD</td><td></td><td></td><td rowspan="20"><div><div><div>RELOCATE (E) KITCHEN TO CREATE NEW PRIMARY BEDROOM. AN 81.1 S.F. ADDITION IS PROPOSED ON THE BACK OF THE HOUSE TO CREATE A NEW PRIMARY BATHROOM.</div><div>NOTE THAT IN THE DEMOLITION PLANS, AN UNPERMITTED BATHROOM AND CLOSET SHALL BE REMOVED.</div></div></div><td>DS</td><td>DOWNSPOUT</td><td>OPG</td><td>OPENING</td><td>T.B.</td><td>TOP &amp; BOTTOM</td><td></td><td></td><td rowspan="20"><div><div><div>RELOCATE (E) KITCHEN TO CREATE NEW PRIMARY BEDROOM. AN 81.1 S.F. ADDITION IS PROPOSED ON THE BACK OF THE HOUSE TO CREATE A NEW PRIMARY BATHROOM.</div><div>NOTE THAT IN THE DEMOLITION PLANS, AN UNPERMITTED BATHROOM AND CLOSET SHALL BE REMOVED.</div></div></div><td>DW</td><td>DISHWASHER</td><td>OPP</td><td>OPPOSITE</td><td>T&amp;G</td><td>TONGUE &amp; GROOVE</td><td></td><td></td><td rowspan="20"><div><div><div>RELOCATE (E) KITCHEN TO CREATE NEW PRIMARY BEDROOM. AN 81.1 S.F. ADDITION IS PROPOSED ON THE BACK OF THE HOUSE TO CREATE A NEW PRIMARY BATHROOM.</div><div>NOTE THAT IN THE DEMOLITION PLANS, AN UNPERMITTED BATHROOM AND CLOSET SHALL BE REMOVED.</div></div></div><td>(E)</td><td>EXISTING</td><td>PC</td><td>PIECE</td><td>T.B.</td><td>TOWEL BAR</td><td></td><td></td><td rowspan="20"><div><div><div>RELOCATE (E) KITCHEN TO CREATE NEW PRIMARY BEDROOM. AN 81.1 S.F. ADDITION IS PROPOSED ON THE BACK OF THE HOUSE TO CREATE A NEW PRIMARY BATHROOM.</div><div>NOTE THAT IN THE DEMOLITION PLANS, AN UNPERMITTED BATHROOM AND CLOSET SHALL BE REMOVED.</div></div></div><td>ELEC</td><td>ELECTRICAL</td><td>PERF</td><td>PERFORATED</td><td>T.O.</td><td>TOP OF</td><td></td><td></td><td rowspan="20"><div><div><div>RELOCATE (E) KITCHEN TO CREATE NEW PRIMARY BEDROOM. AN 81.1 S.F. ADDITION IS PROPOSED ON THE BACK OF THE HOUSE TO CREATE A NEW PRIMARY BATHROOM.</div><div>NOTE THAT IN THE DEMOLITION PLANS, AN UNPERMITTED BATHROOM AND CLOSET SHALL BE REMOVED.</div></div></div><td>ELEV</td><td>ELEVATION</td><td></td><td></td><td></td><td></td><td></td><td></td><td rowspan="20"><div><div><div>RELOCATE (E) KITCHEN TO CREATE NEW PRIMARY BEDROOM. AN 81.1 S.F. ADDITION IS PROPOSED ON THE BACK OF THE HOUSE TO CREATE A NEW PRIMARY BATHROOM.</div><div>NOTE THAT IN THE DEMOLITION PLANS, AN UNPERMITTED BATHROOM AND CLOSET SHALL BE REMOVED.</div></div></div><div><div><div>RELOCATE (E) KITCHEN TO CREATE NEW PRIMARY BEDROOM. AN 81.1 S.F. ADDITION IS PROPOSED ON THE BACK OF THE HOUSE TO CREATE A NEW PRIMARY BATHROOM.</div><div></div></div></div></td></td></td></td></td></td></td></td></td></td></td></td></td></td></td></td></td></td></td></td></td></td></td></td></td></td></td></td></td></td></td></td></td></td></td> | ALLOW. | ALLOWABLE |   | FLR'G | FLOORING | R&S | ROD & SHELF | WI | WITH  | <div><div><div>RELOCATE (E) KITCHEN TO CREATE NEW PRIMARY BEDROOM. AN 81.1 S.F. ADDITION IS PROPOSED ON THE BACK OF THE HOUSE TO CREATE A NEW PRIMARY BATHROOM.</div><div>NOTE THAT IN THE DEMOLITION PLANS, AN UNPERMITTED BATHROOM AND CLOSET SHALL BE REMOVED.</div></div></div> <td>ALT</td> <td>ALTERNATE</td> <td>FNDN</td> <td>FOUNDATION</td> <td>R.O.</td> <td>ROUGH OPENING</td> <td>W/D</td> <td>WASHER/DRYER</td> <td rowspan="20"><div><div><div>RELOCATE (E) KITCHEN TO CREATE NEW PRIMARY BEDROOM. AN 81.1 S.F. ADDITION IS PROPOSED ON THE BACK OF THE HOUSE TO CREATE A NEW PRIMARY BATHROOM.</div><div>NOTE THAT IN THE DEMOLITION PLANS, AN UNPERMITTED BATHROOM AND CLOSET SHALL BE REMOVED.</div></div></div><td>ALUM</td><td>ALUMINUM</td><td>FT</td><td>FEET</td><td>RAD</td><td>RADIUS</td><td>WD</td><td>WOOD</td><td rowspan="20"><div><div><div>RELOCATE (E) KITCHEN TO CREATE NEW PRIMARY BEDROOM. AN 81.1 S.F. ADDITION IS PROPOSED ON THE BACK OF THE HOUSE TO CREATE A NEW PRIMARY BATHROOM.</div><div>NOTE THAT IN THE DEMOLITION PLANS, AN UNPERMITTED BATHROOM AND CLOSET SHALL BE REMOVED.</div></div></div><td>AWN</td><td>AWNING</td><td>FTG</td><td>FOOTING</td><td>REF</td><td>REFERENCE</td><td>WH</td><td>WATER HEATER</td><td rowspan="20"><div><div><div>RELOCATE (E) KITCHEN TO CREATE NEW PRIMARY BEDROOM. AN 81.1 S.F. ADDITION IS PROPOSED ON THE BACK OF THE HOUSE TO CREATE A NEW PRIMARY BATHROOM.</div><div>NOTE THAT IN THE DEMOLITION PLANS, AN UNPERMITTED BATHROOM AND CLOSET SHALL BE REMOVED.</div></div></div><td>BD</td><td>BOARD</td><td>GAL</td><td>GALLON</td><td>REFR</td><td>REFRIGERATOR</td><td>W.O.</td><td>WHERE OCCURS</td><td rowspan="20"><div><div><div>RELOCATE (E) KITCHEN TO CREATE NEW PRIMARY BEDROOM. AN 81.1 S.F. ADDITION IS PROPOSED ON THE BACK OF THE HOUSE TO CREATE A NEW PRIMARY BATHROOM.</div><div>NOTE THAT IN THE DEMOLITION PLANS, AN UNPERMITTED BATHROOM AND CLOSET SHALL BE REMOVED.</div></div></div><td>BEL</td><td>BELOW</td><td>GALV</td><td>GALVANIZED</td><td>REMD</td><td>REMOVED</td><td>WP</td><td>WATERPROOF</td><td rowspan="20"><div><div><div>RELOCATE (E) KITCHEN TO CREATE NEW PRIMARY BEDROOM. AN 81.1 S.F. ADDITION IS PROPOSED ON THE BACK OF THE HOUSE TO CREATE A NEW PRIMARY BATHROOM.</div><div>NOTE THAT IN THE DEMOLITION PLANS, AN UNPERMITTED BATHROOM AND CLOSET SHALL BE REMOVED.</div></div></div><td>BFF</td><td>BELOW FINISH FLOOR</td><td>G.B.</td><td>GRAB BAR</td><td>REQ'D</td><td>REQUIRED</td><td>WWF</td><td>WELDED WIRE FABRIC</td><td rowspan="20"><div><div><div>RELOCATE (E) KITCHEN TO CREATE NEW PRIMARY BEDROOM. AN 81.1 S.F. ADDITION IS PROPOSED ON THE BACK OF THE HOUSE TO CREATE A NEW PRIMARY BATHROOM.</div><div>NOTE THAT IN THE DEMOLITION PLANS, AN UNPERMITTED BATHROOM AND CLOSET SHALL BE REMOVED.</div></div></div><td>BLDG</td><td>BUILDING</td><td>GWB</td><td>GYPSUM WALL BOARD</td><td>RET'G</td><td>RETAINING</td><td></td><td></td><td rowspan="20"><div><div><div>RELOCATE (E) KITCHEN TO CREATE NEW PRIMARY BEDROOM. AN 81.1 S.F. ADDITION IS PROPOSED ON THE BACK OF THE HOUSE TO CREATE A NEW PRIMARY BATHROOM.</div><div>NOTE THAT IN THE DEMOLITION PLANS, AN UNPERMITTED BATHROOM AND CLOSET SHALL BE REMOVED.</div></div></div><td>BLKG</td><td>BLOCKING</td><td>GYP</td><td>GYPSUM</td><td>S.A.D</td><td>SEE ARCHITECTURAL</td><td></td><td></td><td rowspan="20"><div><div><div>RELOCATE (E) KITCHEN TO CREATE NEW PRIMARY BEDROOM. AN 81.1 S.F. ADDITION IS PROPOSED ON THE BACK OF THE HOUSE TO CREATE A NEW PRIMARY BATHROOM.</div><div>NOTE THAT IN THE DEMOLITION PLANS, AN UNPERMITTED BATHROOM AND CLOSET SHALL BE REMOVED.</div></div></div><td>BOT</td><td>BOTTOM</td><td>H</td><td>HIGH</td><td>SCH</td><td>SCHEDULE</td><td></td><td></td><td rowspan="20"><div><div><div>RELOCATE (E) KITCHEN TO CREATE NEW PRIMARY BEDROOM. AN 81.1 S.F. ADDITION IS PROPOSED ON THE BACK OF THE HOUSE TO CREATE A NEW PRIMARY BATHROOM.</div><div>NOTE THAT IN THE DEMOLITION PLANS, AN UNPERMITTED BATHROOM AND CLOSET SHALL BE REMOVED.</div></div></div><td>B.O.</td><td>BOTTOM OF</td><td>H.B.</td><td>HOSE BIB</td><td>S.E.D</td><td>SEE ELECTRICAL</td><td></td><td></td><td rowspan="20"><div><div><div>RELOCATE (E) KITCHEN TO CREATE NEW PRIMARY BEDROOM. AN 81.1 S.F. ADDITION IS PROPOSED ON THE BACK OF THE HOUSE TO CREATE A NEW PRIMARY BATHROOM.</div><div>NOTE THAT IN THE DEMOLITION PLANS, AN UNPERMITTED BATHROOM AND CLOSET SHALL BE REMOVED.</div></div></div><td>BTW</td><td>BETWEEN</td><td>HD</td><td>HOLDDOWN</td><td></td><td>DRAWINGS</td><td></td><td></td><td rowspan="20"><div><div><div>RELOCATE (E) KITCHEN TO CREATE NEW PRIMARY BEDROOM. AN 81.1 S.F. ADDITION IS PROPOSED ON THE BACK OF THE HOUSE TO CREATE A NEW PRIMARY BATHROOM.</div><div>NOTE THAT IN THE DEMOLITION PLANS, AN UNPERMITTED BATHROOM AND CLOSET SHALL BE REMOVED.</div></div></div><td>CAB</td><td>CABINET</td><td>HDWR</td><td>HARDWARE</td><td>SF</td><td>SQUARE FEET</td><td></td><td></td><td rowspan="20"><div><div><div>RELOCATE (E) KITCHEN TO CREATE NEW PRIMARY BEDROOM. AN 81.1 S.F. ADDITION IS PROPOSED ON THE BACK OF THE HOUSE TO CREATE A NEW PRIMARY BATHROOM.</div><div>NOTE THAT IN THE DEMOLITION PLANS, AN UNPERMITTED BATHROOM AND CLOSET SHALL BE REMOVED.</div></div></div><td>CLO</td><td>CLOSET</td><td>HORZ</td><td>HORIZONTAL</td><td>SHLV</td><td>SHELF</td><td></td><td></td><td rowspan="20"><div><div><div>RELOCATE (E) KITCHEN TO CREATE NEW PRIMARY BEDROOM. AN 81.1 S.F. ADDITION IS PROPOSED ON THE BACK OF THE HOUSE TO CREATE A NEW PRIMARY BATHROOM.</div><div>NOTE THAT IN THE DEMOLITION PLANS, AN UNPERMITTED BATHROOM AND CLOSET SHALL BE REMOVED.</div></div></div><td>CLG</td><td>CEILING</td><td>HR</td><td>HOUR</td><td>SHR</td><td>SHOWER</td><td></td><td></td><td rowspan="20"><div><div><div>RELOCATE (E) KITCHEN TO CREATE NEW PRIMARY BEDROOM. AN 81.1 S.F. ADDITION IS PROPOSED ON THE BACK OF THE HOUSE TO CREATE A NEW PRIMARY BATHROOM.</div><div>NOTE THAT IN THE DEMOLITION PLANS, AN UNPERMITTED BATHROOM AND CLOSET SHALL BE REMOVED.</div></div></div><td>COL</td><td>COLUMN</td><td>HT</td><td>HEIGHT</td><td>SHT</td><td>SHEET</td><td></td><td></td><td rowspan="20"><div><div><div>RELOCATE (E) KITCHEN TO CREATE NEW PRIMARY BEDROOM. AN 81.1 S.F. ADDITION IS PROPOSED ON THE BACK OF THE HOUSE TO CREATE A NEW PRIMARY BATHROOM.</div><div>NOTE THAT IN THE DEMOLITION PLANS, AN UNPERMITTED BATHROOM AND CLOSET SHALL BE REMOVED.</div></div></div><td>CONC</td><td>CONCRETE</td><td>HW</td><td>HOT WATER</td><td>SHT MTL</td><td>SHEET METAL</td><td></td><td></td><td rowspan="20"><div><div><div>RELOCATE (E) KITCHEN TO CREATE NEW PRIMARY BEDROOM. AN 81.1 S.F. ADDITION IS PROPOSED ON THE BACK OF THE HOUSE TO CREATE A NEW PRIMARY BATHROOM.</div><div>NOTE THAT IN THE DEMOLITION PLANS, AN UNPERMITTED BATHROOM AND CLOSET SHALL BE REMOVED.</div></div></div><td>CONT</td><td>CONTINUOUS</td><td>IN</td><td>INCHES</td><td>SI</td><td>SQUARE INCHES</td><td></td><td></td><td rowspan="20"><div><div><div>RELOCATE (E) KITCHEN TO CREATE NEW PRIMARY BEDROOM. AN 81.1 S.F. ADDITION IS PROPOSED ON THE BACK OF THE HOUSE TO CREATE A NEW PRIMARY BATHROOM.</div><div>NOTE THAT IN THE DEMOLITION PLANS, AN UNPERMITTED BATHROOM AND CLOSET SHALL BE REMOVED.</div></div></div><td>CLR</td><td>CLEAR</td><td>INCL</td><td>INCLUDING</td><td>SIM</td><td>SIMILAR</td><td></td><td></td><td rowspan="20"><div><div><div>RELOCATE (E) KITCHEN TO CREATE NEW PRIMARY BEDROOM. AN 81.1 S.F. ADDITION IS PROPOSED ON THE BACK OF THE HOUSE TO CREATE A NEW PRIMARY BATHROOM.</div><div>NOTE THAT IN THE DEMOLITION PLANS, AN UNPERMITTED BATHROOM AND CLOSET SHALL BE REMOVED.</div></div></div><td>CAS</td><td>CASEMENT</td><td>L</td><td>LONG</td><td>S.L.D.</td><td>SEE LANDSCAPE</td><td></td><td></td><td rowspan="20"><div><div><div>RELOCATE (E) KITCHEN TO CREATE NEW PRIMARY BEDROOM. AN 81.1 S.F. ADDITION IS PROPOSED ON THE BACK OF THE HOUSE TO CREATE A NEW PRIMARY BATHROOM.</div><div>NOTE THAT IN THE DEMOLITION PLANS, AN UNPERMITTED BATHROOM AND CLOSET SHALL BE REMOVED.</div></div></div><td>CVR</td><td>COVER</td><td>MAX</td><td>MAXIMUM</td><td>DRAWINGS</td><td></td><td></td><td></td><td rowspan="20"><div><div><div>RELOCATE (E) KITCHEN TO CREATE NEW PRIMARY BEDROOM. AN 81.1 S.F. ADDITION IS PROPOSED ON THE BACK OF THE HOUSE TO CREATE A NEW PRIMARY BATHROOM.</div><div>NOTE THAT IN THE DEMOLITION PLANS, AN UNPERMITTED BATHROOM AND CLOSET SHALL BE REMOVED.</div></div></div><td>d</td><td>PENNY</td><td>MECH</td><td>MECHANICAL</td><td>MFR</td><td>MANUFACTURER</td><td></td><td></td><td rowspan="20"><div><div><div>RELOCATE (E) KITCHEN TO CREATE NEW PRIMARY BEDROOM. AN 81.1 S.F. ADDITION IS PROPOSED ON THE BACK OF THE HOUSE TO CREATE A NEW PRIMARY BATHROOM.</div><div>NOTE THAT IN THE DEMOLITION PLANS, AN UNPERMITTED BATHROOM AND CLOSET SHALL BE REMOVED.</div></div></div><td>D</td><td>DEEP</td><td>MIN</td><td>MINIMUM</td><td>S.M.D.</td><td>SEE MECHANICAL</td><td></td><td></td><td rowspan="20"><div><div><div>RELOCATE (E) KITCHEN TO CREATE NEW PRIMARY BEDROOM. AN 81.1 S.F. ADDITION IS PROPOSED ON THE BACK OF THE HOUSE TO CREATE A NEW PRIMARY BATHROOM.</div><div>NOTE THAT IN THE DEMOLITION PLANS, AN UNPERMITTED BATHROOM AND CLOSET SHALL BE REMOVED.</div></div></div><td>DBL</td><td>DOUBLE</td><td>MTL</td><td>METAL</td><td>SQ</td><td>SQUARE</td><td></td><td></td><td rowspan="20"><div><div><div>RELOCATE (E) KITCHEN TO CREATE NEW PRIMARY BEDROOM. AN 81.1 S.F. ADDITION IS PROPOSED ON THE BACK OF THE HOUSE TO CREATE A NEW PRIMARY BATHROOM.</div><div>NOTE THAT IN THE DEMOLITION PLANS, AN UNPERMITTED BATHROOM AND CLOSET SHALL BE REMOVED.</div></div></div><td>DET</td><td>DETAIL</td><td>(N)</td><td>NEW</td><td>STD</td><td>STAINLESS STEEL</td><td></td><td></td><td rowspan="20"><div><div><div>RELOCATE (E) KITCHEN TO CREATE NEW PRIMARY BEDROOM. AN 81.1 S.F. ADDITION IS PROPOSED ON THE BACK OF THE HOUSE TO CREATE A NEW PRIMARY BATHROOM.</div><div>NOTE THAT IN THE DEMOLITION PLANS, AN UNPERMITTED BATHROOM AND CLOSET SHALL BE REMOVED.</div></div></div><td>D.H.</td><td>DOUBLE HUNG</td><td>N.W.</td><td>NOT APPLICABLE</td><td>S.S.D.</td><td>SEE STRUCTURAL</td><td></td><td></td><td rowspan="20"><div><div><div>RELOCATE (E) KITCHEN TO CREATE NEW PRIMARY BEDROOM. AN 81.1 S.F. ADDITION IS PROPOSED ON THE BACK OF THE HOUSE TO CREATE A NEW PRIMARY BATHROOM.</div><div>NOTE THAT IN THE DEMOLITION PLANS, AN UNPERMITTED BATHROOM AND CLOSET SHALL BE REMOVED.</div></div></div><td>DIA</td><td>DIAMETER</td><td>N.I.C</td><td>NOT IN CONTRACT</td><td>DRAWINGS</td><td></td><td></td><td></td><td rowspan="20"><div><div><div>RELOCATE (E) KITCHEN TO CREATE NEW PRIMARY BEDROOM. AN 81.1 S.F. ADDITION IS PROPOSED ON THE BACK OF THE HOUSE TO CREATE A NEW PRIMARY BATHROOM.</div><div>NOTE THAT IN THE DEMOLITION PLANS, AN UNPERMITTED BATHROOM AND CLOSET SHALL BE REMOVED.</div></div></div><td>DIAG</td><td>DIAGONAL</td><td>NO</td><td>NUMBER</td><td>STD</td><td>STANDARD</td><td></td><td></td><td rowspan="20"><div><div><div>RELOCATE (E) KITCHEN TO CREATE NEW PRIMARY BEDROOM. AN 81.1 S.F. ADDITION IS PROPOSED ON THE BACK OF THE HOUSE TO CREATE A NEW PRIMARY BATHROOM.</div><div>NOTE THAT IN THE DEMOLITION PLANS, AN UNPERMITTED BATHROOM AND CLOSET SHALL BE REMOVED.</div></div></div><td>DIM</td><td>DIMENSION</td><td>NTS</td><td>NOT TO SCALE</td><td>S.W.</td><td>SHEAR WALL</td><td></td><td></td><td rowspan="20"><div><div><div>RELOCATE (E) KITCHEN TO CREATE NEW PRIMARY BEDROOM. AN 81.1 S.F. ADDITION IS PROPOSED ON THE BACK OF THE HOUSE TO CREATE A NEW PRIMARY BATHROOM.</div><div>NOTE THAT IN THE DEMOLITION PLANS, AN UNPERMITTED BATHROOM AND CLOSET SHALL BE REMOVED.</div></div></div><td>DN</td><td>DOWN</td><td>OC</td><td>ON CENTER</td><td>T</td><td>TREAD</td><td></td><td></td><td rowspan="20"><div><div><div>RELOCATE (E) KITCHEN TO CREATE NEW PRIMARY BEDROOM. AN 81.1 S.F. ADDITION IS PROPOSED ON THE BACK OF THE HOUSE TO CREATE A NEW PRIMARY BATHROOM.</div><div>NOTE THAT IN THE DEMOLITION PLANS, AN UNPERMITTED BATHROOM AND CLOSET SHALL BE REMOVED.</div></div></div><td>DS</td><td>DOWNSPOUT</td><td>OPG</td><td>OPENING</td><td>T.B.</td><td>TOP &amp; BOTTOM</td><td></td><td></td><td rowspan="20"><div><div><div>RELOCATE (E) KITCHEN TO CREATE NEW PRIMARY BEDROOM. AN 81.1 S.F. ADDITION IS PROPOSED ON THE BACK OF THE HOUSE TO CREATE A NEW PRIMARY BATHROOM.</div><div>NOTE THAT IN THE DEMOLITION PLANS, AN UNPERMITTED BATHROOM AND CLOSET SHALL BE REMOVED.</div></div></div><td>DW</td><td>DISHWASHER</td><td>OPP</td><td>OPPOSITE</td><td>T&amp;G</td><td>TONGUE &amp; GROOVE</td><td></td><td></td><td rowspan="20"><div><div><div>RELOCATE (E) KITCHEN TO CREATE NEW PRIMARY BEDROOM. AN 81.1 S.F. ADDITION IS PROPOSED ON THE BACK OF THE HOUSE TO CREATE A NEW PRIMARY BATHROOM.</div><div>NOTE THAT IN THE DEMOLITION PLANS, AN UNPERMITTED BATHROOM AND CLOSET SHALL BE REMOVED.</div></div></div><td>(E)</td><td>EXISTING</td><td>PC</td><td>PIECE</td><td>T.B.</td><td>TOWEL BAR</td><td></td><td></td><td rowspan="20"><div><div><div>RELOCATE (E) KITCHEN TO CREATE NEW PRIMARY BEDROOM. AN 81.1 S.F. ADDITION IS PROPOSED ON THE BACK OF THE HOUSE TO CREATE A NEW PRIMARY BATHROOM.</div><div>NOTE THAT IN THE DEMOLITION PLANS, AN UNPERMITTED BATHROOM AND CLOSET SHALL BE REMOVED.</div></div></div><td>ELEC</td><td>ELECTRICAL</td><td>PERF</td><td>PERFORATED</td><td>T.O.</td><td>TOP OF</td><td></td><td></td><td rowspan="20"><div><div><div>RELOCATE (E) KITCHEN TO CREATE NEW PRIMARY BEDROOM. AN 81.1 S.F. ADDITION IS PROPOSED ON THE BACK OF THE HOUSE TO CREATE A NEW PRIMARY BATHROOM.</div><div>NOTE THAT IN THE DEMOLITION PLANS, AN UNPERMITTED BATHROOM AND CLOSET SHALL BE REMOVED.</div></div></div><td>ELEV</td><td>ELEVATION</td><td></td><td></td><td></td><td></td><td></td><td></td><td rowspan="20"><div><div><div>RELOCATE (E) KITCHEN TO CREATE NEW PRIMARY BEDROOM. AN 81.1 S.F. ADDITION IS PROPOSED ON THE BACK OF THE HOUSE TO CREATE A NEW PRIMARY BATHROOM.</div><div>NOTE THAT IN THE DEMOLITION PLANS, AN UNPERMITTED BATHROOM AND CLOSET SHALL BE REMOVED.</div></div></div><div><div><div>RELOCATE (E) KITCHEN TO CREATE NEW PRIMARY BEDROOM. AN 81.1 S.F. ADDITION IS PROPOSED ON THE BACK OF THE HOUSE TO CREATE A NEW PRIMARY BATHROOM.</div><div></div></div></div></td></td></td></td></td></td></td></td></td></td></td></td></td></td></td></td></td></td></td></td></td></td></td></td></td></td></td></td></td></td></td></td></td></td> | ALT             |   | ALTERNATE | FNDN               | FOUNDATION | R.O.  | ROUGH OPENING | W/D               | WASHER/DRYER | <div><div><div>RELOCATE (E) KITCHEN TO CREATE NEW PRIMARY BEDROOM. AN 81.1 S.F. ADDITION IS PROPOSED ON THE BACK OF THE HOUSE TO CREATE A NEW PRIMARY BATHROOM.</div><div>NOTE THAT IN THE DEMOLITION PLANS, AN UNPERMITTED BATHROOM AND CLOSET SHALL BE REMOVED.</div></div></div> <td>ALUM</td> <td>ALUMINUM</td> <td>FT</td> <td>FEET</td> <td>RAD</td> <td>RADIUS</td> <td>WD</td> <td>WOOD</td> <td rowspan="20"><div><div><div>RELOCATE (E) KITCHEN TO CREATE NEW PRIMARY BEDROOM. AN 81.1 S.F. ADDITION IS PROPOSED ON THE BACK OF THE HOUSE TO CREATE A NEW PRIMARY BATHROOM.</div><div>NOTE THAT IN THE DEMOLITION PLANS, AN UNPERMITTED BATHROOM AND CLOSET SHALL BE REMOVED.</div></div></div><td>AWN</td><td>AWNING</td><td>FTG</td><td>FOOTING</td><td>REF</td><td>REFERENCE</td><td>WH</td><td>WATER HEATER</td><td rowspan="20"><div><div><div>RELOCATE (E) KITCHEN TO CREATE NEW PRIMARY BEDROOM. AN 81.1 S.F. ADDITION IS PROPOSED ON THE BACK OF THE HOUSE TO CREATE A NEW PRIMARY BATHROOM.</div><div>NOTE THAT IN THE DEMOLITION PLANS, AN UNPERMITTED BATHROOM AND CLOSET SHALL BE REMOVED.</div></div></div><td>BD</td><td>BOARD</td><td>GAL</td><td>GALLON</td><td>REFR</td><td>REFRIGERATOR</td><td>W.O.</td><td>WHERE OCCURS</td><td rowspan="20"><div><div><div>RELOCATE (E) KITCHEN TO CREATE NEW PRIMARY BEDROOM. AN 81.1 S.F. ADDITION IS PROPOSED ON THE BACK OF THE HOUSE TO CREATE A NEW PRIMARY BATHROOM.</div><div>NOTE THAT IN THE DEMOLITION PLANS, AN UNPERMITTED BATHROOM AND CLOSET SHALL BE REMOVED.</div></div></div><td>BEL</td><td>BELOW</td><td>GALV</td><td>GALVANIZED</td><td>REMD</td><td>REMOVED</td><td>WP</td><td>WATERPROOF</td><td rowspan="20"><div><div><div>RELOCATE (E) KITCHEN TO CREATE NEW PRIMARY BEDROOM. AN 81.1 S.F. ADDITION IS PROPOSED ON THE BACK OF THE HOUSE TO CREATE A NEW PRIMARY BATHROOM.</div><div>NOTE THAT IN THE DEMOLITION PLANS, AN UNPERMITTED BATHROOM AND CLOSET SHALL BE REMOVED.</div></div></div><td>BFF</td><td>BELOW FINISH FLOOR</td><td>G.B.</td><td>GRAB BAR</td><td>REQ'D</td><td>REQUIRED</td><td>WWF</td><td>WELDED WIRE FABRIC</td><td rowspan="20"><div><div><div>RELOCATE (E) KITCHEN TO CREATE NEW PRIMARY BEDROOM. AN 81.1 S.F. ADDITION IS PROPOSED ON THE BACK OF THE HOUSE TO CREATE A NEW PRIMARY BATHROOM.</div><div>NOTE THAT IN THE DEMOLITION PLANS, AN UNPERMITTED BATHROOM AND CLOSET SHALL BE REMOVED.</div></div></div><td>BLDG</td><td>BUILDING</td><td>GWB</td><td>GYPSUM WALL BOARD</td><td>RET'G</td><td>RETAINING</td><td></td><td></td><td rowspan="20"><div><div><div>RELOCATE (E) KITCHEN TO CREATE NEW PRIMARY BEDROOM. AN 81.1 S.F. ADDITION IS PROPOSED ON THE BACK OF THE HOUSE TO CREATE A NEW PRIMARY BATHROOM.</div><div>NOTE THAT IN THE DEMOLITION PLANS, AN UNPERMITTED BATHROOM AND CLOSET SHALL BE REMOVED.</div></div></div><td>BLKG</td><td>BLOCKING</td><td>GYP</td><td>GYPSUM</td><td>S.A.D</td><td>SEE ARCHITECTURAL</td><td></td><td></td><td rowspan="20"><div><div><div>RELOCATE (E) KITCHEN TO CREATE NEW PRIMARY BEDROOM. AN 81.1 S.F. ADDITION IS PROPOSED ON THE BACK OF THE HOUSE TO CREATE A NEW PRIMARY BATHROOM.</div><div>NOTE THAT IN THE DEMOLITION PLANS, AN UNPERMITTED BATHROOM AND CLOSET SHALL BE REMOVED.</div></div></div><td>BOT</td><td>BOTTOM</td><td>H</td><td>HIGH</td><td>SCH</td><td>SCHEDULE</td><td></td><td></td><td rowspan="20"><div><div><div>RELOCATE (E) KITCHEN TO CREATE NEW PRIMARY BEDROOM. AN 81.1 S.F. ADDITION IS PROPOSED ON THE BACK OF THE HOUSE TO CREATE A NEW PRIMARY BATHROOM.</div><div>NOTE THAT IN THE DEMOLITION PLANS, AN UNPERMITTED BATHROOM AND CLOSET SHALL BE REMOVED.</div></div></div><td>B.O.</td><td>BOTTOM OF</td><td>H.B.</td><td>HOSE BIB</td><td>S.E.D</td><td>SEE ELECTRICAL</td><td></td><td></td><td rowspan="20"><div><div><div>RELOCATE (E) KITCHEN TO CREATE NEW PRIMARY BEDROOM. AN 81.1 S.F. ADDITION IS PROPOSED ON THE BACK OF THE HOUSE TO CREATE A NEW PRIMARY BATHROOM.</div><div>NOTE THAT IN THE DEMOLITION PLANS, AN UNPERMITTED BATHROOM AND CLOSET SHALL BE REMOVED.</div></div></div><td>BTW</td><td>BETWEEN</td><td>HD</td><td>HOLDDOWN</td><td></td><td>DRAWINGS</td><td></td><td></td><td rowspan="20"><div><div><div>RELOCATE (E) KITCHEN TO CREATE NEW PRIMARY BEDROOM. AN 81.1 S.F. ADDITION IS PROPOSED ON THE BACK OF THE HOUSE TO CREATE A NEW PRIMARY BATHROOM.</div><div>NOTE THAT IN THE DEMOLITION PLANS, AN UNPERMITTED BATHROOM AND CLOSET SHALL BE REMOVED.</div></div></div><td>CAB</td><td>CABINET</td><td>HDWR</td><td>HARDWARE</td><td>SF</td><td>SQUARE FEET</td><td></td><td></td><td rowspan="20"><div><div><div>RELOCATE (E) KITCHEN TO CREATE NEW PRIMARY BEDROOM. AN 81.1 S.F. ADDITION IS PROPOSED ON THE BACK OF THE HOUSE TO CREATE A NEW PRIMARY BATHROOM.</div><div>NOTE THAT IN THE DEMOLITION PLANS, AN UNPERMITTED BATHROOM AND CLOSET SHALL BE REMOVED.</div></div></div><td>CLO</td><td>CLOSET</td><td>HORZ</td><td>HORIZONTAL</td><td>SHLV</td><td>SHELF</td><td></td><td></td><td rowspan="20"><div><div><div>RELOCATE (E) KITCHEN TO CREATE NEW PRIMARY BEDROOM. AN 81.1 S.F. ADDITION IS PROPOSED ON THE BACK OF THE HOUSE TO CREATE A NEW PRIMARY BATHROOM.</div><div>NOTE THAT IN THE DEMOLITION PLANS, AN UNPERMITTED BATHROOM AND CLOSET SHALL BE REMOVED.</div></div></div><td>CLG</td><td>CEILING</td><td>HR</td><td>HOUR</td><td>SHR</td><td>SHOWER</td><td></td><td></td><td rowspan="20"><div><div><div>RELOCATE (E) KITCHEN TO CREATE NEW PRIMARY BEDROOM. AN 81.1 S.F. ADDITION IS PROPOSED ON THE BACK OF THE HOUSE TO CREATE A NEW PRIMARY BATHROOM.</div><div>NOTE THAT IN THE DEMOLITION PLANS, AN UNPERMITTED BATHROOM AND CLOSET SHALL BE REMOVED.</div></div></div><td>COL</td><td>COLUMN</td><td>HT</td><td>HEIGHT</td><td>SHT</td><td>SHEET</td><td></td><td></td><td rowspan="20"><div><div><div>RELOCATE (E) KITCHEN TO CREATE NEW PRIMARY BEDROOM. AN 81.1 S.F. ADDITION IS PROPOSED ON THE BACK OF THE HOUSE TO CREATE A NEW PRIMARY BATHROOM.</div><div>NOTE THAT IN THE DEMOLITION PLANS, AN UNPERMITTED BATHROOM AND CLOSET SHALL BE REMOVED.</div></div></div><td>CONC</td><td>CONCRETE</td><td>HW</td><td>HOT WATER</td><td>SHT MTL</td><td>SHEET METAL</td><td></td><td></td><td rowspan="20"><div><div><div>RELOCATE (E) KITCHEN TO CREATE NEW PRIMARY BEDROOM. AN 81.1 S.F. ADDITION IS PROPOSED ON THE BACK OF THE HOUSE TO CREATE A NEW PRIMARY BATHROOM.</div><div>NOTE THAT IN THE DEMOLITION PLANS, AN UNPERMITTED BATHROOM AND CLOSET SHALL BE REMOVED.</div></div></div><td>CONT</td><td>CONTINUOUS</td><td>IN</td><td>INCHES</td><td>SI</td><td>SQUARE INCHES</td><td></td><td></td><td rowspan="20"><div><div><div>RELOCATE (E) KITCHEN TO CREATE NEW PRIMARY BEDROOM. AN 81.1 S.F. ADDITION IS PROPOSED ON THE BACK OF THE HOUSE TO CREATE A NEW PRIMARY BATHROOM.</div><div>NOTE THAT IN THE DEMOLITION PLANS, AN UNPERMITTED BATHROOM AND CLOSET SHALL BE REMOVED.</div></div></div><td>CLR</td><td>CLEAR</td><td>INCL</td><td>INCLUDING</td><td>SIM</td><td>SIMILAR</td><td></td><td></td><td rowspan="20"><div><div><div>RELOCATE (E) KITCHEN TO CREATE NEW PRIMARY BEDROOM. AN 81.1 S.F. ADDITION IS PROPOSED ON THE BACK OF THE HOUSE TO CREATE A NEW PRIMARY BATHROOM.</div><div>NOTE THAT IN THE DEMOLITION PLANS, AN UNPERMITTED BATHROOM AND CLOSET SHALL BE REMOVED.</div></div></div><td>CAS</td><td>CASEMENT</td><td>L</td><td>LONG</td><td>S.L.D.</td><td>SEE LANDSCAPE</td><td></td><td></td><td rowspan="20"><div><div><div>RELOCATE (E) KITCHEN TO CREATE NEW PRIMARY BEDROOM. AN 81.1 S.F. ADDITION IS PROPOSED ON THE BACK OF THE HOUSE TO CREATE A NEW PRIMARY BATHROOM.</div><div>NOTE THAT IN THE DEMOLITION PLANS, AN UNPERMITTED BATHROOM AND CLOSET SHALL BE REMOVED.</div></div></div><td>CVR</td><td>COVER</td><td>MAX</td><td>MAXIMUM</td><td>DRAWINGS</td><td></td><td></td><td></td><td rowspan="20"><div><div><div>RELOCATE (E) KITCHEN TO CREATE NEW PRIMARY BEDROOM. AN 81.1 S.F. ADDITION IS PROPOSED ON THE BACK OF THE HOUSE TO CREATE A NEW PRIMARY BATHROOM.</div><div>NOTE THAT IN THE DEMOLITION PLANS, AN UNPERMITTED BATHROOM AND CLOSET SHALL BE REMOVED.</div></div></div><td>d</td><td>PENNY</td><td>MECH</td><td>MECHANICAL</td><td>MFR</td><td>MANUFACTURER</td><td></td><td></td><td rowspan="20"><div><div><div>RELOCATE (E) KITCHEN TO CREATE NEW PRIMARY BEDROOM. AN 81.1 S.F. ADDITION IS PROPOSED ON THE BACK OF THE HOUSE TO CREATE A NEW PRIMARY BATHROOM.</div><div>NOTE THAT IN THE DEMOLITION PLANS, AN UNPERMITTED BATHROOM AND CLOSET SHALL BE REMOVED.</div></div></div><td>D</td><td>DEEP</td><td>MIN</td><td>MINIMUM</td><td>S.M.D.</td><td>SEE MECHANICAL</td><td></td><td></td><td rowspan="20"><div><div><div>RELOCATE (E) KITCHEN TO CREATE NEW PRIMARY BEDROOM. AN 81.1 S.F. ADDITION IS PROPOSED ON THE BACK OF THE HOUSE TO CREATE A NEW PRIMARY BATHROOM.</div><div>NOTE THAT IN THE DEMOLITION PLANS, AN UNPERMITTED BATHROOM AND CLOSET SHALL BE REMOVED.</div></div></div><td>DBL</td><td>DOUBLE</td><td>MTL</td><td>METAL</td><td>SQ</td><td>SQUARE</td><td></td><td></td><td rowspan="20"><div><div><div>RELOCATE (E) KITCHEN TO CREATE NEW PRIMARY BEDROOM. AN 81.1 S.F. ADDITION IS PROPOSED ON THE BACK OF THE HOUSE TO CREATE A NEW PRIMARY BATHROOM.</div><div>NOTE THAT IN THE DEMOLITION PLANS, AN UNPERMITTED BATHROOM AND CLOSET SHALL BE REMOVED.</div></div></div><td>DET</td><td>DETAIL</td><td>(N)</td><td>NEW</td><td>STD</td><td>STAINLESS STEEL</td><td></td><td></td><td rowspan="20"><div><div><div>RELOCATE (E) KITCHEN TO CREATE NEW PRIMARY BEDROOM. AN 81.1 S.F. ADDITION IS PROPOSED ON THE BACK OF THE HOUSE TO CREATE A NEW PRIMARY BATHROOM.</div><div>NOTE THAT IN THE DEMOLITION PLANS, AN UNPERMITTED BATHROOM AND CLOSET SHALL BE REMOVED.</div></div></div><td>D.H.</td><td>DOUBLE HUNG</td><td>N.W.</td><td>NOT APPLICABLE</td><td>S.S.D.</td><td>SEE STRUCTURAL</td><td></td><td></td><td rowspan="20"><div><div><div>RELOCATE (E) KITCHEN TO CREATE NEW PRIMARY BEDROOM. AN 81.1 S.F. ADDITION IS PROPOSED ON THE BACK OF THE HOUSE TO CREATE A NEW PRIMARY BATHROOM.</div><div>NOTE THAT IN THE DEMOLITION PLANS, AN UNPERMITTED BATHROOM AND CLOSET SHALL BE REMOVED.</div></div></div><td>DIA</td><td>DIAMETER</td><td>N.I.C</td><td>NOT IN CONTRACT</td><td>DRAWINGS</td><td></td><td></td><td></td><td rowspan="20"><div><div><div>RELOCATE (E) KITCHEN TO CREATE NEW PRIMARY BEDROOM. AN 81.1 S.F. ADDITION IS PROPOSED ON THE BACK OF THE HOUSE TO CREATE A NEW PRIMARY BATHROOM.</div><div>NOTE THAT IN THE DEMOLITION PLANS, AN UNPERMITTED BATHROOM AND CLOSET SHALL BE REMOVED.</div></div></div><td>DIAG</td><td>DIAGONAL</td><td>NO</td><td>NUMBER</td><td>STD</td><td>STANDARD</td><td></td><td></td><td rowspan="20"><div><div><div>RELOCATE (E) KITCHEN TO CREATE NEW PRIMARY BEDROOM. AN 81.1 S.F. ADDITION IS PROPOSED ON THE BACK OF THE HOUSE TO CREATE A NEW PRIMARY BATHROOM.</div><div>NOTE THAT IN THE DEMOLITION PLANS, AN UNPERMITTED BATHROOM AND CLOSET SHALL BE REMOVED.</div></div></div><td>DIM</td><td>DIMENSION</td><td>NTS</td><td>NOT TO SCALE</td><td>S.W.</td><td>SHEAR WALL</td><td></td><td></td><td rowspan="20"><div><div><div>RELOCATE (E) KITCHEN TO CREATE NEW PRIMARY BEDROOM. AN 81.1 S.F. ADDITION IS PROPOSED ON THE BACK OF THE HOUSE TO CREATE A NEW PRIMARY BATHROOM.</div><div>NOTE THAT IN THE DEMOLITION PLANS, AN UNPERMITTED BATHROOM AND CLOSET SHALL BE REMOVED.</div></div></div><td>DN</td><td>DOWN</td><td>OC</td><td>ON CENTER</td><td>T</td><td>TREAD</td><td></td><td></td><td rowspan="20"><div><div><div>RELOCATE (E) KITCHEN TO CREATE NEW PRIMARY BEDROOM. AN 81.1 S.F. ADDITION IS PROPOSED ON THE BACK OF THE HOUSE TO CREATE A NEW PRIMARY BATHROOM.</div><div>NOTE THAT IN THE DEMOLITION PLANS, AN UNPERMITTED BATHROOM AND CLOSET SHALL BE REMOVED.</div></div></div><td>DS</td><td>DOWNSPOUT</td><td>OPG</td><td>OPENING</td><td>T.B.</td><td>TOP &amp; BOTTOM</td><td></td><td></td><td rowspan="20"><div><div><div>RELOCATE (E) KITCHEN TO CREATE NEW PRIMARY BEDROOM. AN 81.1 S.F. ADDITION IS PROPOSED ON THE BACK OF THE HOUSE TO CREATE A NEW PRIMARY BATHROOM.</div><div>NOTE THAT IN THE DEMOLITION PLANS, AN UNPERMITTED BATHROOM AND CLOSET SHALL BE REMOVED.</div></div></div><td>DW</td><td>DISHWASHER</td><td>OPP</td><td>OPPOSITE</td><td>T&amp;G</td><td>TONGUE &amp; GROOVE</td><td></td><td></td><td rowspan="20"><div><div><div>RELOCATE (E) KITCHEN TO CREATE NEW PRIMARY BEDROOM. AN 81.1 S.F. ADDITION IS PROPOSED ON THE BACK OF THE HOUSE TO CREATE A NEW PRIMARY BATHROOM.</div><div>NOTE THAT IN THE DEMOLITION PLANS, AN UNPERMITTED BATHROOM AND CLOSET SHALL BE REMOVED.</div></div></div><td>(E)</td><td>EXISTING</td><td>PC</td><td>PIECE</td><td>T.B.</td><td>TOWEL BAR</td><td></td><td></td><td rowspan="20"><div><div><div>RELOCATE (E) KITCHEN TO CREATE NEW PRIMARY BEDROOM. AN 81.1 S.F. ADDITION IS PROPOSED ON THE BACK OF THE HOUSE TO CREATE A NEW PRIMARY BATHROOM.</div><div>NOTE THAT IN THE DEMOLITION PLANS, AN UNPERMITTED BATHROOM AND CLOSET SHALL BE REMOVED.</div></div></div><td>ELEC</td><td>ELECTRICAL</td><td>PERF</td><td>PERFORATED</td><td>T.O.</td><td>TOP OF</td><td></td><td></td><td rowspan="20"><div><div><div>RELOCATE (E) KITCHEN TO CREATE NEW PRIMARY BEDROOM. AN 81.1 S.F. ADDITION IS PROPOSED ON THE BACK OF THE HOUSE TO CREATE A NEW PRIMARY BATHROOM.</div><div>NOTE THAT IN THE DEMOLITION PLANS, AN UNPERMITTED BATHROOM AND CLOSET SHALL BE REMOVED.</div></div></div><td>ELEV</td><td>ELEVATION</td><td></td><td></td><td></td><td></td><td></td><td></td><td rowspan="20"><div><div><div>RELOCATE (E) KITCHEN TO CREATE NEW PRIMARY BEDROOM. AN 81.1 S.F. ADDITION IS PROPOSED ON THE BACK OF THE HOUSE TO CREATE A NEW PRIMARY BATHROOM.</div><div>NOTE THAT IN THE DEMOLITION PLANS, AN UNPERMITTED BATHROOM AND CLOSET SHALL BE REMOVED.</div></div></div><div><div><div>RELOCATE (E) KITCHEN TO CREATE NEW PRIMARY BEDROOM. AN 81.1 S.F. ADDITION IS PROPOSED ON THE BACK OF THE HOUSE TO CREATE A NEW PRIMARY BATHROOM.</div><div></div></div></div></td></td></td></td></td></td></td></td></td></td></td></td></td></td></td></td></td></td></td></td></td></td></td></td></td></td></td></td></td></td></td></td></td> |   | ALUM   | ALUMINUM  | FT    | FEET     | RAD | RADIUS      | WD | WOOD |   | <div><div><div>RELOCATE (E) KITCHEN TO CREATE NEW PRIMARY BEDROOM. AN 81.1 S.F. ADDITION IS PROPOSED ON THE BACK OF THE HOUSE TO CREATE A NEW PRIMARY BATHROOM.</div><div>NOTE THAT IN THE DEMOLITION PLANS, AN UNPERMITTED BATHROOM AND CLOSET SHALL BE REMOVED.</div></div></div> <td>AWN</td> <td>AWNING</td> <td>FTG</td> <td>FOOTING</td> <td>REF</td> <td>REFERENCE</td> <td>WH</td> <td>WATER HEATER</td> <td rowspan="20"><div><div><div>RELOCATE (E) KITCHEN TO CREATE NEW PRIMARY BEDROOM. AN 81.1 S.F. ADDITION IS PROPOSED ON THE BACK OF THE HOUSE TO CREATE A NEW PRIMARY BATHROOM.</div><div>NOTE THAT IN THE DEMOLITION PLANS, AN UNPERMITTED BATHROOM AND CLOSET SHALL BE REMOVED.</div></div></div><td>BD</td><td>BOARD</td><td>GAL</td><td>GALLON</td><td>REFR</td><td>REFRIGERATOR</td><td>W.O.</td><td>WHERE OCCURS</td><td rowspan="20"><div><div><div>RELOCATE (E) KITCHEN TO CREATE NEW PRIMARY BEDROOM. AN 81.1 S.F. ADDITION IS PROPOSED ON THE BACK OF THE HOUSE TO CREATE A NEW PRIMARY BATHROOM.</div><div>NOTE THAT IN THE DEMOLITION PLANS, AN UNPERMITTED BATHROOM AND CLOSET SHALL BE REMOVED.</div></div></div><td>BEL</td><td>BELOW</td><td>GALV</td><td>GALVANIZED</td><td>REMD</td><td>REMOVED</td><td>WP</td><td>WATERPROOF</td><td rowspan="20"><div><div><div>RELOCATE (E) KITCHEN TO CREATE NEW PRIMARY BEDROOM. AN 81.1 S.F. ADDITION IS PROPOSED ON THE BACK OF THE HOUSE TO CREATE A NEW PRIMARY BATHROOM.</div><div>NOTE THAT IN THE DEMOLITION PLANS, AN UNPERMITTED BATHROOM AND CLOSET SHALL BE REMOVED.</div></div></div><td>BFF</td><td>BELOW FINISH FLOOR</td><td>G.B.</td><td>GRAB BAR</td><td>REQ'D</td><td>REQUIRED</td><td>WWF</td><td>WELDED WIRE FABRIC</td><td rowspan="20"><div><div><div>RELOCATE (E) KITCHEN TO CREATE NEW PRIMARY BEDROOM. AN 81.1 S.F. ADDITION IS PROPOSED ON THE BACK OF THE HOUSE TO CREATE A NEW PRIMARY BATHROOM.</div><div>NOTE THAT IN THE DEMOLITION PLANS, AN UNPERMITTED BATHROOM AND CLOSET SHALL BE REMOVED.</div></div></div><td>BLDG</td><td>BUILDING</td><td>GWB</td><td>GYPSUM WALL BOARD</td><td>RET'G</td><td>RETAINING</td><td></td><td></td><td rowspan="20"><div><div><div>RELOCATE (E) KITCHEN TO CREATE NEW PRIMARY BEDROOM. AN 81.1 S.F. ADDITION IS PROPOSED ON THE BACK OF THE HOUSE TO CREATE A NEW PRIMARY BATHROOM.</div><div>NOTE THAT IN THE DEMOLITION PLANS, AN UNPERMITTED BATHROOM AND CLOSET SHALL BE REMOVED.</div></div></div><td>BLKG</td><td>BLOCKING</td><td>GYP</td><td>GYPSUM</td><td>S.A.D</td><td>SEE ARCHITECTURAL</td><td></td><td></td><td rowspan="20"><div><div><div>RELOCATE (E) KITCHEN TO CREATE NEW PRIMARY BEDROOM. AN 81.1 S.F. ADDITION IS PROPOSED ON THE BACK OF THE HOUSE TO CREATE A NEW PRIMARY BATHROOM.</div><div>NOTE THAT IN THE DEMOLITION PLANS, AN UNPERMITTED BATHROOM AND CLOSET SHALL BE REMOVED.</div></div></div><td>BOT</td><td>BOTTOM</td><td>H</td><td>HIGH</td><td>SCH</td><td>SCHEDULE</td><td></td><td></td><td rowspan="20"><div><div><div>RELOCATE (E) KITCHEN TO CREATE NEW PRIMARY BEDROOM. AN 81.1 S.F. ADDITION IS PROPOSED ON THE BACK OF THE HOUSE TO CREATE A NEW PRIMARY BATHROOM.</div><div>NOTE THAT IN THE DEMOLITION PLANS, AN UNPERMITTED BATHROOM AND CLOSET SHALL BE REMOVED.</div></div></div><td>B.O.</td><td>BOTTOM OF</td><td>H.B.</td><td>HOSE BIB</td><td>S.E.D</td><td>SEE ELECTRICAL</td><td></td><td></td><td rowspan="20"><div><div><div>RELOCATE (E) KITCHEN TO CREATE NEW PRIMARY BEDROOM. AN 81.1 S.F. ADDITION IS PROPOSED ON THE BACK OF THE HOUSE TO CREATE A NEW PRIMARY BATHROOM.</div><div>NOTE THAT IN THE DEMOLITION PLANS, AN UNPERMITTED BATHROOM AND CLOSET SHALL BE REMOVED.</div></div></div><td>BTW</td><td>BETWEEN</td><td>HD</td><td>HOLDDOWN</td><td></td><td>DRAWINGS</td><td></td><td></td><td rowspan="20"><div><div><div>RELOCATE (E) KITCHEN TO CREATE NEW PRIMARY BEDROOM. AN 81.1 S.F. ADDITION IS PROPOSED ON THE BACK OF THE HOUSE TO CREATE A NEW PRIMARY BATHROOM.</div><div>NOTE THAT IN THE DEMOLITION PLANS, AN UNPERMITTED BATHROOM AND CLOSET SHALL BE REMOVED.</div></div></div><td>CAB</td><td>CABINET</td><td>HDWR</td><td>HARDWARE</td><td>SF</td><td>SQUARE FEET</td><td></td><td></td><td rowspan="20"><div><div><div>RELOCATE (E) KITCHEN TO CREATE NEW PRIMARY BEDROOM. AN 81.1 S.F. ADDITION IS PROPOSED ON THE BACK OF THE HOUSE TO CREATE A NEW PRIMARY BATHROOM.</div><div>NOTE THAT IN THE DEMOLITION PLANS, AN UNPERMITTED BATHROOM AND CLOSET SHALL BE REMOVED.</div></div></div><td>CLO</td><td>CLOSET</td><td>HORZ</td><td>HORIZONTAL</td><td>SHLV</td><td>SHELF</td><td></td><td></td><td rowspan="20"><div><div><div>RELOCATE (E) KITCHEN TO CREATE NEW PRIMARY BEDROOM. AN 81.1 S.F. ADDITION IS PROPOSED ON THE BACK OF THE HOUSE TO CREATE A NEW PRIMARY BATHROOM.</div><div>NOTE THAT IN THE DEMOLITION PLANS, AN UNPERMITTED BATHROOM AND CLOSET SHALL BE REMOVED.</div></div></div><td>CLG</td><td>CEILING</td><td>HR</td><td>HOUR</td><td>SHR</td><td>SHOWER</td><td></td><td></td><td rowspan="20"><div><div><div>RELOCATE (E) KITCHEN TO CREATE NEW PRIMARY BEDROOM. AN 81.1 S.F. ADDITION IS PROPOSED ON THE BACK OF THE HOUSE TO CREATE A NEW PRIMARY BATHROOM.</div><div>NOTE THAT IN THE DEMOLITION PLANS, AN UNPERMITTED BATHROOM AND CLOSET SHALL BE REMOVED.</div></div></div><td>COL</td><td>COLUMN</td><td>HT</td><td>HEIGHT</td><td>SHT</td><td>SHEET</td><td></td><td></td><td rowspan="20"><div><div><div>RELOCATE (E) KITCHEN TO CREATE NEW PRIMARY BEDROOM. AN 81.1 S.F. ADDITION IS PROPOSED ON THE BACK OF THE HOUSE TO CREATE A NEW PRIMARY BATHROOM.</div><div>NOTE THAT IN THE DEMOLITION PLANS, AN UNPERMITTED BATHROOM AND CLOSET SHALL BE REMOVED.</div></div></div><td>CONC</td><td>CONCRETE</td><td>HW</td><td>HOT WATER</td><td>SHT MTL</td><td>SHEET METAL</td><td></td><td></td><td rowspan="20"><div><div><div>RELOCATE (E) KITCHEN TO CREATE NEW PRIMARY BEDROOM. AN 81.1 S.F. ADDITION IS PROPOSED ON THE BACK OF THE HOUSE TO CREATE A NEW PRIMARY BATHROOM.</div><div>NOTE THAT IN THE DEMOLITION PLANS, AN UNPERMITTED BATHROOM AND CLOSET SHALL BE REMOVED.</div></div></div><td>CONT</td><td>CONTINUOUS</td><td>IN</td><td>INCHES</td><td>SI</td><td>SQUARE INCHES</td><td></td><td></td><td rowspan="20"><div><div><div>RELOCATE (E) KITCHEN TO CREATE NEW PRIMARY BEDROOM. AN 81.1 S.F. ADDITION IS PROPOSED ON THE BACK OF THE HOUSE TO CREATE A NEW PRIMARY BATHROOM.</div><div>NOTE THAT IN THE DEMOLITION PLANS, AN UNPERMITTED BATHROOM AND CLOSET SHALL BE REMOVED.</div></div></div><td>CLR</td><td>CLEAR</td><td>INCL</td><td>INCLUDING</td><td>SIM</td><td>SIMILAR</td><td></td><td></td><td rowspan="20"><div><div><div>RELOCATE (E) KITCHEN TO CREATE NEW PRIMARY BEDROOM. AN 81.1 S.F. ADDITION IS PROPOSED ON THE BACK OF THE HOUSE TO CREATE A NEW PRIMARY BATHROOM.</div><div>NOTE THAT IN THE DEMOLITION PLANS, AN UNPERMITTED BATHROOM AND CLOSET SHALL BE REMOVED.</div></div></div><td>CAS</td><td>CASEMENT</td><td>L</td><td>LONG</td><td>S.L.D.</td><td>SEE LANDSCAPE</td><td></td><td></td><td rowspan="20"><div><div><div>RELOCATE (E) KITCHEN TO CREATE NEW PRIMARY BEDROOM. AN 81.1 S.F. ADDITION IS PROPOSED ON THE BACK OF THE HOUSE TO CREATE A NEW PRIMARY BATHROOM.</div><div>NOTE THAT IN THE DEMOLITION PLANS, AN UNPERMITTED BATHROOM AND CLOSET SHALL BE REMOVED.</div></div></div><td>CVR</td><td>COVER</td><td>MAX</td><td>MAXIMUM</td><td>DRAWINGS</td><td></td><td></td><td></td><td rowspan="20"><div><div><div>RELOCATE (E) KITCHEN TO CREATE NEW PRIMARY BEDROOM. AN 81.1 S.F. ADDITION IS PROPOSED ON THE BACK OF THE HOUSE TO CREATE A NEW PRIMARY BATHROOM.</div><div>NOTE THAT IN THE DEMOLITION PLANS, AN UNPERMITTED BATHROOM AND CLOSET SHALL BE REMOVED.</div></div></div><td>d</td><td>PENNY</td><td>MECH</td><td>MECHANICAL</td><td>MFR</td><td>MANUFACTURER</td><td></td><td></td><td rowspan="20"><div><div><div>RELOCATE (E) KITCHEN TO CREATE NEW PRIMARY BEDROOM. AN 81.1 S.F. ADDITION IS PROPOSED ON THE BACK OF THE HOUSE TO CREATE A NEW PRIMARY BATHROOM.</div><div>NOTE THAT IN THE DEMOLITION PLANS, AN UNPERMITTED BATHROOM AND CLOSET SHALL BE REMOVED.</div></div></div><td>D</td><td>DEEP</td><td>MIN</td><td>MINIMUM</td><td>S.M.D.</td><td>SEE MECHANICAL</td><td></td><td></td><td rowspan="20"><div><div><div>RELOCATE (E) KITCHEN TO CREATE NEW PRIMARY BEDROOM. AN 81.1 S.F. ADDITION IS PROPOSED ON THE BACK OF THE HOUSE TO CREATE A NEW PRIMARY BATHROOM.</div><div>NOTE THAT IN THE DEMOLITION PLANS, AN UNPERMITTED BATHROOM AND CLOSET SHALL BE REMOVED.</div></div></div><td>DBL</td><td>DOUBLE</td><td>MTL</td><td>METAL</td><td>SQ</td><td>SQUARE</td><td></td><td></td><td rowspan="20"><div><div><div>RELOCATE (E) KITCHEN TO CREATE NEW PRIMARY BEDROOM. AN 81.1 S.F. ADDITION IS PROPOSED ON THE BACK OF THE HOUSE TO CREATE A NEW PRIMARY BATHROOM.</div><div>NOTE THAT IN THE DEMOLITION PLANS, AN UNPERMITTED BATHROOM AND CLOSET SHALL BE REMOVED.</div></div></div><td>DET</td><td>DETAIL</td><td>(N)</td><td>NEW</td><td>STD</td><td>STAINLESS STEEL</td><td></td><td></td><td rowspan="20"><div><div><div>RELOCATE (E) KITCHEN TO CREATE NEW PRIMARY BEDROOM. AN 81.1 S.F. ADDITION IS PROPOSED ON THE BACK OF THE HOUSE TO CREATE A NEW PRIMARY BATHROOM.</div><div>NOTE THAT IN THE DEMOLITION PLANS, AN UNPERMITTED BATHROOM AND CLOSET SHALL BE REMOVED.</div></div></div><td>D.H.</td><td>DOUBLE HUNG</td><td>N.W.</td><td>NOT APPLICABLE</td><td>S.S.D.</td><td>SEE STRUCTURAL</td><td></td><td></td><td rowspan="20"><div><div><div>RELOCATE (E) KITCHEN TO CREATE NEW PRIMARY BEDROOM. AN 81.1 S.F. ADDITION IS PROPOSED ON THE BACK OF THE HOUSE TO CREATE A NEW PRIMARY BATHROOM.</div><div>NOTE THAT IN THE DEMOLITION PLANS, AN UNPERMITTED BATHROOM AND CLOSET SHALL BE REMOVED.</div></div></div><td>DIA</td><td>DIAMETER</td><td>N.I.C</td><td>NOT IN CONTRACT</td><td>DRAWINGS</td><td></td><td></td><td></td><td rowspan="20"><div><div><div>RELOCATE (E) KITCHEN TO CREATE NEW PRIMARY BEDROOM. AN 81.1 S.F. ADDITION IS PROPOSED ON THE BACK OF THE HOUSE TO CREATE A NEW PRIMARY BATHROOM.</div><div>NOTE THAT IN THE DEMOLITION PLANS, AN UNPERMITTED BATHROOM AND CLOSET SHALL BE REMOVED.</div></div></div><td>DIAG</td><td>DIAGONAL</td><td>NO</td><td>NUMBER</td><td>STD</td><td>STANDARD</td><td></td><td></td><td rowspan="20"><div><div><div>RELOCATE (E) KITCHEN TO CREATE NEW PRIMARY BEDROOM. AN 81.1 S.F. ADDITION IS PROPOSED ON THE BACK OF THE HOUSE TO CREATE A NEW PRIMARY BATHROOM.</div><div>NOTE THAT IN THE DEMOLITION PLANS, AN UNPERMITTED BATHROOM AND CLOSET SHALL BE REMOVED.</div></div></div><td>DIM</td><td>DIMENSION</td><td>NTS</td><td>NOT TO SCALE</td><td>S.W.</td><td>SHEAR WALL</td><td></td><td></td><td rowspan="20"><div><div><div>RELOCATE (E) KITCHEN TO CREATE NEW PRIMARY BEDROOM. AN 81.1 S.F. ADDITION IS PROPOSED ON THE BACK OF THE HOUSE TO CREATE A NEW PRIMARY BATHROOM.</div><div>NOTE THAT IN THE DEMOLITION PLANS, AN UNPERMITTED BATHROOM AND CLOSET SHALL BE REMOVED.</div></div></div><td>DN</td><td>DOWN</td><td>OC</td><td>ON CENTER</td><td>T</td><td>TREAD</td><td></td><td></td><td rowspan="20"><div><div><div>RELOCATE (E) KITCHEN TO CREATE NEW PRIMARY BEDROOM. AN 81.1 S.F. ADDITION IS PROPOSED ON THE BACK OF THE HOUSE TO CREATE A NEW PRIMARY BATHROOM.</div><div>NOTE THAT IN THE DEMOLITION PLANS, AN UNPERMITTED BATHROOM AND CLOSET SHALL BE REMOVED.</div></div></div><td>DS</td><td>DOWNSPOUT</td><td>OPG</td><td>OPENING</td><td>T.B.</td><td>TOP &amp; BOTTOM</td><td></td><td></td><td rowspan="20"><div><div><div>RELOCATE (E) KITCHEN TO CREATE NEW PRIMARY BEDROOM. AN 81.1 S.F. ADDITION IS PROPOSED ON THE BACK OF THE HOUSE TO CREATE A NEW PRIMARY BATHROOM.</div><div>NOTE THAT IN THE DEMOLITION PLANS, AN UNPERMITTED BATHROOM AND CLOSET SHALL BE REMOVED.</div></div></div><td>DW</td><td>DISHWASHER</td><td>OPP</td><td>OPPOSITE</td><td>T&amp;G</td><td>TONGUE &amp; GROOVE</td><td></td><td></td><td rowspan="20"><div><div><div>RELOCATE (E) KITCHEN TO CREATE NEW PRIMARY BEDROOM. AN 81.1 S.F. ADDITION IS PROPOSED ON THE BACK OF THE HOUSE TO CREATE A NEW PRIMARY BATHROOM.</div><div>NOTE THAT IN THE DEMOLITION PLANS, AN UNPERMITTED BATHROOM AND CLOSET SHALL BE REMOVED.</div></div></div><td>(E)</td><td>EXISTING</td><td>PC</td><td>PIECE</td><td>T.B.</td><td>TOWEL BAR</td><td></td><td></td><td rowspan="20"><div><div><div>RELOCATE (E) KITCHEN TO CREATE NEW PRIMARY BEDROOM. AN 81.1 S.F. ADDITION IS PROPOSED ON THE BACK OF THE HOUSE TO CREATE A NEW PRIMARY BATHROOM.</div><div>NOTE THAT IN THE DEMOLITION PLANS, AN UNPERMITTED BATHROOM AND CLOSET SHALL BE REMOVED.</div></div></div><td>ELEC</td><td>ELECTRICAL</td><td>PERF</td><td>PERFORATED</td><td>T.O.</td><td>TOP OF</td><td></td><td></td><td rowspan="20"><div><div><div>RELOCATE (E) KITCHEN TO CREATE NEW PRIMARY BEDROOM. AN 81.1 S.F. ADDITION IS PROPOSED ON THE BACK OF THE HOUSE TO CREATE A NEW PRIMARY BATHROOM.</div><div>NOTE THAT IN THE DEMOLITION PLANS, AN UNPERMITTED BATHROOM AND CLOSET SHALL BE REMOVED.</div></div></div><td>ELEV</td><td>ELEVATION</td><td></td><td></td><td></td><td></td><td></td><td></td><td rowspan="20"><div><div><div>RELOCATE (E) KITCHEN TO CREATE NEW PRIMARY BEDROOM. AN 81.1 S.F. ADDITION IS PROPOSED ON THE BACK OF THE HOUSE TO CREATE A NEW PRIMARY BATHROOM.</div><div>NOTE THAT IN THE DEMOLITION PLANS, AN UNPERMITTED BATHROOM AND CLOSET SHALL BE REMOVED.</div></div></div><div><div><div>RELOCATE (E) KITCHEN TO CREATE NEW PRIMARY BEDROOM. AN 81.1 S.F. ADDITION IS PROPOSED ON THE BACK OF THE HOUSE TO CREATE A NEW PRIMARY BATHROOM.</div><div></div></div></div></td></td></td></td></td></td></td></td></td></td></td></td></td></td></td></td></td></td></td></td></td></td></td></td></td></td></td></td></td></td></td></td> | AWN       | AWNING | FTG        | FOOTING | REF           | REFERENCE | WH           |   | WATER HEATER | <div><div><div>RELOCATE (E) KITCHEN TO CREATE NEW PRIMARY BEDROOM. AN 81.1 S.F. ADDITION IS PROPOSED ON THE BACK OF THE HOUSE TO CREATE A NEW PRIMARY BATHROOM.</div><div>NOTE THAT IN THE DEMOLITION PLANS, AN UNPERMITTED BATHROOM AND CLOSET SHALL BE REMOVED.</div></div></div> <td>BD</td> <td>BOARD</td> <td>GAL</td> <td>GALLON</td> <td>REFR</td> <td>REFRIGERATOR</td> <td>W.O.</td> <td>WHERE OCCURS</td> <td rowspan="20"><div><div><div>RELOCATE (E) KITCHEN TO CREATE NEW PRIMARY BEDROOM. AN 81.1 S.F. ADDITION IS PROPOSED ON THE BACK OF THE HOUSE TO CREATE A NEW PRIMARY BATHROOM.</div><div>NOTE THAT IN THE DEMOLITION PLANS, AN UNPERMITTED BATHROOM AND CLOSET SHALL BE REMOVED.</div></div></div><td>BEL</td><td>BELOW</td><td>GALV</td><td>GALVANIZED</td><td>REMD</td><td>REMOVED</td><td>WP</td><td>WATERPROOF</td><td rowspan="20"><div><div><div>RELOCATE (E) KITCHEN TO CREATE NEW PRIMARY BEDROOM. AN 81.1 S.F. ADDITION IS PROPOSED ON THE BACK OF THE HOUSE TO CREATE A NEW PRIMARY BATHROOM.</div><div>NOTE THAT IN THE DEMOLITION PLANS, AN UNPERMITTED BATHROOM AND CLOSET SHALL BE REMOVED.</div></div></div><td>BFF</td><td>BELOW FINISH FLOOR</td><td>G.B.</td><td>GRAB BAR</td><td>REQ'D</td><td>REQUIRED</td><td>WWF</td><td>WELDED WIRE FABRIC</td><td rowspan="20"><div><div><div>RELOCATE (E) KITCHEN TO CREATE NEW PRIMARY BEDROOM. AN 81.1 S.F. ADDITION IS PROPOSED ON THE BACK OF THE HOUSE TO CREATE A NEW PRIMARY BATHROOM.</div><div>NOTE THAT IN THE DEMOLITION PLANS, AN UNPERMITTED BATHROOM AND CLOSET SHALL BE REMOVED.</div></div></div><td>BLDG</td><td>BUILDING</td><td>GWB</td><td>GYPSUM WALL BOARD</td><td>RET'G</td><td>RETAINING</td><td></td><td></td><td rowspan="20"><div><div><div>RELOCATE (E) KITCHEN TO CREATE NEW PRIMARY BEDROOM. AN 81.1 S.F. ADDITION IS PROPOSED ON THE BACK OF THE HOUSE TO CREATE A NEW PRIMARY BATHROOM.</div><div>NOTE THAT IN THE DEMOLITION PLANS, AN UNPERMITTED BATHROOM AND CLOSET SHALL BE REMOVED.</div></div></div><td>BLKG</td><td>BLOCKING</td><td>GYP</td><td>GYPSUM</td><td>S.A.D</td><td>SEE ARCHITECTURAL</td><td></td><td></td><td rowspan="20"><div><div><div>RELOCATE (E) KITCHEN TO CREATE NEW PRIMARY BEDROOM. AN 81.1 S.F. ADDITION IS PROPOSED ON THE BACK OF THE HOUSE TO CREATE A NEW PRIMARY BATHROOM.</div><div>NOTE THAT IN THE DEMOLITION PLANS, AN UNPERMITTED BATHROOM AND CLOSET SHALL BE REMOVED.</div></div></div><td>BOT</td><td>BOTTOM</td><td>H</td><td>HIGH</td><td>SCH</td><td>SCHEDULE</td><td></td><td></td><td rowspan="20"><div><div><div>RELOCATE (E) KITCHEN TO CREATE NEW PRIMARY BEDROOM. AN 81.1 S.F. ADDITION IS PROPOSED ON THE BACK OF THE HOUSE TO CREATE A NEW PRIMARY BATHROOM.</div><div>NOTE THAT IN THE DEMOLITION PLANS, AN UNPERMITTED BATHROOM AND CLOSET SHALL BE REMOVED.</div></div></div><td>B.O.</td><td>BOTTOM OF</td><td>H.B.</td><td>HOSE BIB</td><td>S.E.D</td><td>SEE ELECTRICAL</td><td></td><td></td><td rowspan="20"><div><div><div>RELOCATE (E) KITCHEN TO CREATE NEW PRIMARY BEDROOM. AN 81.1 S.F. ADDITION IS PROPOSED ON THE BACK OF THE HOUSE TO CREATE A NEW PRIMARY BATHROOM.</div><div>NOTE THAT IN THE DEMOLITION PLANS, AN UNPERMITTED BATHROOM AND CLOSET SHALL BE REMOVED.</div></div></div><td>BTW</td><td>BETWEEN</td><td>HD</td><td>HOLDDOWN</td><td></td><td>DRAWINGS</td><td></td><td></td><td rowspan="20"><div><div><div>RELOCATE (E) KITCHEN TO CREATE NEW PRIMARY BEDROOM. AN 81.1 S.F. ADDITION IS PROPOSED ON THE BACK OF THE HOUSE TO CREATE A NEW PRIMARY BATHROOM.</div><div>NOTE THAT IN THE DEMOLITION PLANS, AN UNPERMITTED BATHROOM AND CLOSET SHALL BE REMOVED.</div></div></div><td>CAB</td><td>CABINET</td><td>HDWR</td><td>HARDWARE</td><td>SF</td><td>SQUARE FEET</td><td></td><td></td><td rowspan="20"><div><div><div>RELOCATE (E) KITCHEN TO CREATE NEW PRIMARY BEDROOM. AN 81.1 S.F. ADDITION IS PROPOSED ON THE BACK OF THE HOUSE TO CREATE A NEW PRIMARY BATHROOM.</div><div>NOTE THAT IN THE DEMOLITION PLANS, AN UNPERMITTED BATHROOM AND CLOSET SHALL BE REMOVED.</div></div></div><td>CLO</td><td>CLOSET</td><td>HORZ</td><td>HORIZONTAL</td><td>SHLV</td><td>SHELF</td><td></td><td></td><td rowspan="20"><div><div><div>RELOCATE (E) KITCHEN TO CREATE NEW PRIMARY BEDROOM. AN 81.1 S.F. ADDITION IS PROPOSED ON THE BACK OF THE HOUSE TO CREATE A NEW PRIMARY BATHROOM.</div><div>NOTE THAT IN THE DEMOLITION PLANS, AN UNPERMITTED BATHROOM AND CLOSET SHALL BE REMOVED.</div></div></div><td>CLG</td><td>CEILING</td><td>HR</td><td>HOUR</td><td>SHR</td><td>SHOWER</td><td></td><td></td><td rowspan="20"><div><div><div>RELOCATE (E) KITCHEN TO CREATE NEW PRIMARY BEDROOM. AN 81.1 S.F. ADDITION IS PROPOSED ON THE BACK OF THE HOUSE TO CREATE A NEW PRIMARY BATHROOM.</div><div>NOTE THAT IN THE DEMOLITION PLANS, AN UNPERMITTED BATHROOM AND CLOSET SHALL BE REMOVED.</div></div></div><td>COL</td><td>COLUMN</td><td>HT</td><td>HEIGHT</td><td>SHT</td><td>SHEET</td><td></td><td></td><td rowspan="20"><div><div><div>RELOCATE (E) KITCHEN TO CREATE NEW PRIMARY BEDROOM. AN 81.1 S.F. ADDITION IS PROPOSED ON THE BACK OF THE HOUSE TO CREATE A NEW PRIMARY BATHROOM.</div><div>NOTE THAT IN THE DEMOLITION PLANS, AN UNPERMITTED BATHROOM AND CLOSET SHALL BE REMOVED.</div></div></div><td>CONC</td><td>CONCRETE</td><td>HW</td><td>HOT WATER</td><td>SHT MTL</td><td>SHEET METAL</td><td></td><td></td><td rowspan="20"><div><div><div>RELOCATE (E) KITCHEN TO CREATE NEW PRIMARY BEDROOM. AN 81.1 S.F. ADDITION IS PROPOSED ON THE BACK OF THE HOUSE TO CREATE A NEW PRIMARY BATHROOM.</div><div>NOTE THAT IN THE DEMOLITION PLANS, AN UNPERMITTED BATHROOM AND CLOSET SHALL BE REMOVED.</div></div></div><td>CONT</td><td>CONTINUOUS</td><td>IN</td><td>INCHES</td><td>SI</td><td>SQUARE INCHES</td><td></td><td></td><td rowspan="20"><div><div><div>RELOCATE (E) KITCHEN TO CREATE NEW PRIMARY BEDROOM. AN 81.1 S.F. ADDITION IS PROPOSED ON THE BACK OF THE HOUSE TO CREATE A NEW PRIMARY BATHROOM.</div><div>NOTE THAT IN THE DEMOLITION PLANS, AN UNPERMITTED BATHROOM AND CLOSET SHALL BE REMOVED.</div></div></div><td>CLR</td><td>CLEAR</td><td>INCL</td><td>INCLUDING</td><td>SIM</td><td>SIMILAR</td><td></td><td></td><td rowspan="20"><div><div><div>RELOCATE (E) KITCHEN TO CREATE NEW PRIMARY BEDROOM. AN 81.1 S.F. ADDITION IS PROPOSED ON THE BACK OF THE HOUSE TO CREATE A NEW PRIMARY BATHROOM.</div><div>NOTE THAT IN THE DEMOLITION PLANS, AN UNPERMITTED BATHROOM AND CLOSET SHALL BE REMOVED.</div></div></div><td>CAS</td><td>CASEMENT</td><td>L</td><td>LONG</td><td>S.L.D.</td><td>SEE LANDSCAPE</td><td></td><td></td><td rowspan="20"><div><div><div>RELOCATE (E) KITCHEN TO CREATE NEW PRIMARY BEDROOM. AN 81.1 S.F. ADDITION IS PROPOSED ON THE BACK OF THE HOUSE TO CREATE A NEW PRIMARY BATHROOM.</div><div>NOTE THAT IN THE DEMOLITION PLANS, AN UNPERMITTED BATHROOM AND CLOSET SHALL BE REMOVED.</div></div></div><td>CVR</td><td>COVER</td><td>MAX</td><td>MAXIMUM</td><td>DRAWINGS</td><td></td><td></td><td></td><td rowspan="20"><div><div><div>RELOCATE (E) KITCHEN TO CREATE NEW PRIMARY BEDROOM. AN 81.1 S.F. ADDITION IS PROPOSED ON THE BACK OF THE HOUSE TO CREATE A NEW PRIMARY BATHROOM.</div><div>NOTE THAT IN THE DEMOLITION PLANS, AN UNPERMITTED BATHROOM AND CLOSET SHALL BE REMOVED.</div></div></div><td>d</td><td>PENNY</td><td>MECH</td><td>MECHANICAL</td><td>MFR</td><td>MANUFACTURER</td><td></td><td></td><td rowspan="20"><div><div><div>RELOCATE (E) KITCHEN TO CREATE NEW PRIMARY BEDROOM. AN 81.1 S.F. ADDITION IS PROPOSED ON THE BACK OF THE HOUSE TO CREATE A NEW PRIMARY BATHROOM.</div><div>NOTE THAT IN THE DEMOLITION PLANS, AN UNPERMITTED BATHROOM AND CLOSET SHALL BE REMOVED.</div></div></div><td>D</td><td>DEEP</td><td>MIN</td><td>MINIMUM</td><td>S.M.D.</td><td>SEE MECHANICAL</td><td></td><td></td><td rowspan="20"><div><div><div>RELOCATE (E) KITCHEN TO CREATE NEW PRIMARY BEDROOM. AN 81.1 S.F. ADDITION IS PROPOSED ON THE BACK OF THE HOUSE TO CREATE A NEW PRIMARY BATHROOM.</div><div>NOTE THAT IN THE DEMOLITION PLANS, AN UNPERMITTED BATHROOM AND CLOSET SHALL BE REMOVED.</div></div></div><td>DBL</td><td>DOUBLE</td><td>MTL</td><td>METAL</td><td>SQ</td><td>SQUARE</td><td></td><td></td><td rowspan="20"><div><div><div>RELOCATE (E) KITCHEN TO CREATE NEW PRIMARY BEDROOM. AN 81.1 S.F. ADDITION IS PROPOSED ON THE BACK OF THE HOUSE TO CREATE A NEW PRIMARY BATHROOM.</div><div>NOTE THAT IN THE DEMOLITION PLANS, AN UNPERMITTED BATHROOM AND CLOSET SHALL BE REMOVED.</div></div></div><td>DET</td><td>DETAIL</td><td>(N)</td><td>NEW</td><td>STD</td><td>STAINLESS STEEL</td><td></td><td></td><td rowspan="20"><div><div><div>RELOCATE (E) KITCHEN TO CREATE NEW PRIMARY BEDROOM. AN 81.1 S.F. ADDITION IS PROPOSED ON THE BACK OF THE HOUSE TO CREATE A NEW PRIMARY BATHROOM.</div><div>NOTE THAT IN THE DEMOLITION PLANS, AN UNPERMITTED BATHROOM AND CLOSET SHALL BE REMOVED.</div></div></div><td>D.H.</td><td>DOUBLE HUNG</td><td>N.W.</td><td>NOT APPLICABLE</td><td>S.S.D.</td><td>SEE STRUCTURAL</td><td></td><td></td><td rowspan="20"><div><div><div>RELOCATE (E) KITCHEN TO CREATE NEW PRIMARY BEDROOM. AN 81.1 S.F. ADDITION IS PROPOSED ON THE BACK OF THE HOUSE TO CREATE A NEW PRIMARY BATHROOM.</div><div>NOTE THAT IN THE DEMOLITION PLANS, AN UNPERMITTED BATHROOM AND CLOSET SHALL BE REMOVED.</div></div></div><td>DIA</td><td>DIAMETER</td><td>N.I.C</td><td>NOT IN CONTRACT</td><td>DRAWINGS</td><td></td><td></td><td></td><td rowspan="20"><div><div><div>RELOCATE (E) KITCHEN TO CREATE NEW PRIMARY BEDROOM. AN 81.1 S.F. ADDITION IS PROPOSED ON THE BACK OF THE HOUSE TO CREATE A NEW PRIMARY BATHROOM.</div><div>NOTE THAT IN THE DEMOLITION PLANS, AN UNPERMITTED BATHROOM AND CLOSET SHALL BE REMOVED.</div></div></div><td>DIAG</td><td>DIAGONAL</td><td>NO</td><td>NUMBER</td><td>STD</td><td>STANDARD</td><td></td><td></td><td rowspan="20"><div><div><div>RELOCATE (E) KITCHEN TO CREATE NEW PRIMARY BEDROOM. AN 81.1 S.F. ADDITION IS PROPOSED ON THE BACK OF THE HOUSE TO CREATE A NEW PRIMARY BATHROOM.</div><div>NOTE THAT IN THE DEMOLITION PLANS, AN UNPERMITTED BATHROOM AND CLOSET SHALL BE REMOVED.</div></div></div><td>DIM</td><td>DIMENSION</td><td>NTS</td><td>NOT TO SCALE</td><td>S.W.</td><td>SHEAR WALL</td><td></td><td></td><td rowspan="20"><div><div><div>RELOCATE (E) KITCHEN TO CREATE NEW PRIMARY BEDROOM. AN 81.1 S.F. ADDITION IS PROPOSED ON THE BACK OF THE HOUSE TO CREATE A NEW PRIMARY BATHROOM.</div><div>NOTE THAT IN THE DEMOLITION PLANS, AN UNPERMITTED BATHROOM AND CLOSET SHALL BE REMOVED.</div></div></div><td>DN</td><td>DOWN</td><td>OC</td><td>ON CENTER</td><td>T</td><td>TREAD</td><td></td><td></td><td rowspan="20"><div><div><div>RELOCATE (E) KITCHEN TO CREATE NEW PRIMARY BEDROOM. AN 81.1 S.F. ADDITION IS PROPOSED ON THE BACK OF THE HOUSE TO CREATE A NEW PRIMARY BATHROOM.</div><div>NOTE THAT IN THE DEMOLITION PLANS, AN UNPERMITTED BATHROOM AND CLOSET SHALL BE REMOVED.</div></div></div><td>DS</td><td>DOWNSPOUT</td><td>OPG</td><td>OPENING</td><td>T.B.</td><td>TOP &amp; BOTTOM</td><td></td><td></td><td rowspan="20"><div><div><div>RELOCATE (E) KITCHEN TO CREATE NEW PRIMARY BEDROOM. AN 81.1 S.F. ADDITION IS PROPOSED ON THE BACK OF THE HOUSE TO CREATE A NEW PRIMARY BATHROOM.</div><div>NOTE THAT IN THE DEMOLITION PLANS, AN UNPERMITTED BATHROOM AND CLOSET SHALL BE REMOVED.</div></div></div><td>DW</td><td>DISHWASHER</td><td>OPP</td><td>OPPOSITE</td><td>T&amp;G</td><td>TONGUE &amp; GROOVE</td><td></td><td></td><td rowspan="20"><div><div><div>RELOCATE (E) KITCHEN TO CREATE NEW PRIMARY BEDROOM. AN 81.1 S.F. ADDITION IS PROPOSED ON THE BACK OF THE HOUSE TO CREATE A NEW PRIMARY BATHROOM.</div><div>NOTE THAT IN THE DEMOLITION PLANS, AN UNPERMITTED BATHROOM AND CLOSET SHALL BE REMOVED.</div></div></div><td>(E)</td><td>EXISTING</td><td>PC</td><td>PIECE</td><td>T.B.</td><td>TOWEL BAR</td><td></td><td></td><td rowspan="20"><div><div><div>RELOCATE (E) KITCHEN TO CREATE NEW PRIMARY BEDROOM. AN 81.1 S.F. ADDITION IS PROPOSED ON THE BACK OF THE HOUSE TO CREATE A NEW PRIMARY BATHROOM.</div><div>NOTE THAT IN THE DEMOLITION PLANS, AN UNPERMITTED BATHROOM AND CLOSET SHALL BE REMOVED.</div></div></div><td>ELEC</td><td>ELECTRICAL</td><td>PERF</td><td>PERFORATED</td><td>T.O.</td><td>TOP OF</td><td></td><td></td><td rowspan="20"><div><div><div>RELOCATE (E) KITCHEN TO CREATE NEW PRIMARY BEDROOM. AN 81.1 S.F. ADDITION IS PROPOSED ON THE BACK OF THE HOUSE TO CREATE A NEW PRIMARY BATHROOM.</div><div>NOTE THAT IN THE DEMOLITION PLANS, AN UNPERMITTED BATHROOM AND CLOSET SHALL BE REMOVED.</div></div></div><td>ELEV</td><td>ELEVATION</td><td></td><td></td><td></td><td></td><td></td><td></td><td rowspan="20"><div><div><div>RELOCATE (E) KITCHEN TO CREATE NEW PRIMARY BEDROOM. AN 81.1 S.F. ADDITION IS PROPOSED ON THE BACK OF THE HOUSE TO CREATE A NEW PRIMARY BATHROOM.</div><div>NOTE THAT IN THE DEMOLITION PLANS, AN UNPERMITTED BATHROOM AND CLOSET SHALL BE REMOVED.</div></div></div><div><div><div>RELOCATE (E) KITCHEN TO CREATE NEW PRIMARY BEDROOM. AN 81.1 S.F. ADDITION IS PROPOSED ON THE BACK OF THE HOUSE TO CREATE A NEW PRIMARY BATHROOM.</div><div></div></div></div></td></td></td></td></td></td></td></td></td></td></td></td></td></td></td></td></td></td></td></td></td></td></td></td></td></td></td></td></td></td></td> | BD | BOARD | GAL | GALLON | REFR | REFRIGERATOR |   | W.O. | WHERE OCCURS | <div><div><div>RELOCATE (E) KITCHEN TO CREATE NEW PRIMARY BEDROOM. AN 81.1 S.F. ADDITION IS PROPOSED ON THE BACK OF THE HOUSE TO CREATE A NEW PRIMARY BATHROOM.</div><div>NOTE THAT IN THE DEMOLITION PLANS, AN UNPERMITTED BATHROOM AND CLOSET SHALL BE REMOVED.</div></div></div> <td>BEL</td> <td>BELOW</td> <td>GALV</td> <td>GALVANIZED</td> <td>REMD</td> <td>REMOVED</td> <td>WP</td> <td>WATERPROOF</td> <td rowspan="20"><div><div><div>RELOCATE (E) KITCHEN TO CREATE NEW PRIMARY BEDROOM. AN 81.1 S.F. ADDITION IS PROPOSED ON THE BACK OF THE HOUSE TO CREATE A NEW PRIMARY BATHROOM.</div><div>NOTE THAT IN THE DEMOLITION PLANS, AN UNPERMITTED BATHROOM AND CLOSET SHALL BE REMOVED.</div></div></div><td>BFF</td><td>BELOW FINISH FLOOR</td><td>G.B.</td><td>GRAB BAR</td><td>REQ'D</td><td>REQUIRED</td><td>WWF</td><td>WELDED WIRE FABRIC</td><td rowspan="20"><div><div><div>RELOCATE (E) KITCHEN TO CREATE NEW PRIMARY BEDROOM. AN 81.1 S.F. ADDITION IS PROPOSED ON THE BACK OF THE HOUSE TO CREATE A NEW PRIMARY BATHROOM.</div><div>NOTE THAT IN THE DEMOLITION PLANS, AN UNPERMITTED BATHROOM AND CLOSET SHALL BE REMOVED.</div></div></div><td>BLDG</td><td>BUILDING</td><td>GWB</td><td>GYPSUM WALL BOARD</td><td>RET'G</td><td>RETAINING</td><td></td><td></td><td rowspan="20"><div><div><div>RELOCATE (E) KITCHEN TO CREATE NEW PRIMARY BEDROOM. AN 81.1 S.F. ADDITION IS PROPOSED ON THE BACK OF THE HOUSE TO CREATE A NEW PRIMARY BATHROOM.</div><div>NOTE THAT IN THE DEMOLITION PLANS, AN UNPERMITTED BATHROOM AND CLOSET SHALL BE REMOVED.</div></div></div><td>BLKG</td><td>BLOCKING</td><td>GYP</td><td>GYPSUM</td><td>S.A.D</td><td>SEE ARCHITECTURAL</td><td></td><td></td><td rowspan="20"><div><div><div>RELOCATE (E) KITCHEN TO CREATE NEW PRIMARY BEDROOM. AN 81.1 S.F. ADDITION IS PROPOSED ON THE BACK OF THE HOUSE TO CREATE A NEW PRIMARY BATHROOM.</div><div>NOTE THAT IN THE DEMOLITION PLANS, AN UNPERMITTED BATHROOM AND CLOSET SHALL BE REMOVED.</div></div></div><td>BOT</td><td>BOTTOM</td><td>H</td><td>HIGH</td><td>SCH</td><td>SCHEDULE</td><td></td><td></td><td rowspan="20"><div><div><div>RELOCATE (E) KITCHEN TO CREATE NEW PRIMARY BEDROOM. AN 81.1 S.F. ADDITION IS PROPOSED ON THE BACK OF THE HOUSE TO CREATE A NEW PRIMARY BATHROOM.</div><div>NOTE THAT IN THE DEMOLITION PLANS, AN UNPERMITTED BATHROOM AND CLOSET SHALL BE REMOVED.</div></div></div><td>B.O.</td><td>BOTTOM OF</td><td>H.B.</td><td>HOSE BIB</td><td>S.E.D</td><td>SEE ELECTRICAL</td><td></td><td></td><td rowspan="20"><div><div><div>RELOCATE (E) KITCHEN TO CREATE NEW PRIMARY BEDROOM. AN 81.1 S.F. ADDITION IS PROPOSED ON THE BACK OF THE HOUSE TO CREATE A NEW PRIMARY BATHROOM.</div><div>NOTE THAT IN THE DEMOLITION PLANS, AN UNPERMITTED BATHROOM AND CLOSET SHALL BE REMOVED.</div></div></div><td>BTW</td><td>BETWEEN</td><td>HD</td><td>HOLDDOWN</td><td></td><td>DRAWINGS</td><td></td><td></td><td rowspan="20"><div><div><div>RELOCATE (E) KITCHEN TO CREATE NEW PRIMARY BEDROOM. AN 81.1 S.F. ADDITION IS PROPOSED ON THE BACK OF THE HOUSE TO CREATE A NEW PRIMARY BATHROOM.</div><div>NOTE THAT IN THE DEMOLITION PLANS, AN UNPERMITTED BATHROOM AND CLOSET SHALL BE REMOVED.</div></div></div><td>CAB</td><td>CABINET</td><td>HDWR</td><td>HARDWARE</td><td>SF</td><td>SQUARE FEET</td><td></td><td></td><td rowspan="20"><div><div><div>RELOCATE (E) KITCHEN TO CREATE NEW PRIMARY BEDROOM. AN 81.1 S.F. ADDITION IS PROPOSED ON THE BACK OF THE HOUSE TO CREATE A NEW PRIMARY BATHROOM.</div><div>NOTE THAT IN THE DEMOLITION PLANS, AN UNPERMITTED BATHROOM AND CLOSET SHALL BE REMOVED.</div></div></div><td>CLO</td><td>CLOSET</td><td>HORZ</td><td>HORIZONTAL</td><td>SHLV</td><td>SHELF</td><td></td><td></td><td rowspan="20"><div><div><div>RELOCATE (E) KITCHEN TO CREATE NEW PRIMARY BEDROOM. AN 81.1 S.F. ADDITION IS PROPOSED ON THE BACK OF THE HOUSE TO CREATE A NEW PRIMARY BATHROOM.</div><div>NOTE THAT IN THE DEMOLITION PLANS, AN UNPERMITTED BATHROOM AND CLOSET SHALL BE REMOVED.</div></div></div><td>CLG</td><td>CEILING</td><td>HR</td><td>HOUR</td><td>SHR</td><td>SHOWER</td><td></td><td></td><td rowspan="20"><div><div><div>RELOCATE (E) KITCHEN TO CREATE NEW PRIMARY BEDROOM. AN 81.1 S.F. ADDITION IS PROPOSED ON THE BACK OF THE HOUSE TO CREATE A NEW PRIMARY BATHROOM.</div><div>NOTE THAT IN THE DEMOLITION PLANS, AN UNPERMITTED BATHROOM AND CLOSET SHALL BE REMOVED.</div></div></div><td>COL</td><td>COLUMN</td><td>HT</td><td>HEIGHT</td><td>SHT</td><td>SHEET</td><td></td><td></td><td rowspan="20"><div><div><div>RELOCATE (E) KITCHEN TO CREATE NEW PRIMARY BEDROOM. AN 81.1 S.F. ADDITION IS PROPOSED ON THE BACK OF THE HOUSE TO CREATE A NEW PRIMARY BATHROOM.</div><div>NOTE THAT IN THE DEMOLITION PLANS, AN UNPERMITTED BATHROOM AND CLOSET SHALL BE REMOVED.</div></div></div><td>CONC</td><td>CONCRETE</td><td>HW</td><td>HOT WATER</td><td>SHT MTL</td><td>SHEET METAL</td><td></td><td></td><td rowspan="20"><div><div><div>RELOCATE (E) KITCHEN TO CREATE NEW PRIMARY BEDROOM. AN 81.1 S.F. ADDITION IS PROPOSED ON THE BACK OF THE HOUSE TO CREATE A NEW PRIMARY BATHROOM.</div><div>NOTE THAT IN THE DEMOLITION PLANS, AN UNPERMITTED BATHROOM AND CLOSET SHALL BE REMOVED.</div></div></div><td>CONT</td><td>CONTINUOUS</td><td>IN</td><td>INCHES</td><td>SI</td><td>SQUARE INCHES</td><td></td><td></td><td rowspan="20"><div><div><div>RELOCATE (E) KITCHEN TO CREATE NEW PRIMARY BEDROOM. AN 81.1 S.F. ADDITION IS PROPOSED ON THE BACK OF THE HOUSE TO CREATE A NEW PRIMARY BATHROOM.</div><div>NOTE THAT IN THE DEMOLITION PLANS, AN UNPERMITTED BATHROOM AND CLOSET SHALL BE REMOVED.</div></div></div><td>CLR</td><td>CLEAR</td><td>INCL</td><td>INCLUDING</td><td>SIM</td><td>SIMILAR</td><td></td><td></td><td rowspan="20"><div><div><div>RELOCATE (E) KITCHEN TO CREATE NEW PRIMARY BEDROOM. AN 81.1 S.F. ADDITION IS PROPOSED ON THE BACK OF THE HOUSE TO CREATE A NEW PRIMARY BATHROOM.</div><div>NOTE THAT IN THE DEMOLITION PLANS, AN UNPERMITTED BATHROOM AND CLOSET SHALL BE REMOVED.</div></div></div><td>CAS</td><td>CASEMENT</td><td>L</td><td>LONG</td><td>S.L.D.</td><td>SEE LANDSCAPE</td><td></td><td></td><td rowspan="20"><div><div><div>RELOCATE (E) KITCHEN TO CREATE NEW PRIMARY BEDROOM. AN 81.1 S.F. ADDITION IS PROPOSED ON THE BACK OF THE HOUSE TO CREATE A NEW PRIMARY BATHROOM.</div><div>NOTE THAT IN THE DEMOLITION PLANS, AN UNPERMITTED BATHROOM AND CLOSET SHALL BE REMOVED.</div></div></div><td>CVR</td><td>COVER</td><td>MAX</td><td>MAXIMUM</td><td>DRAWINGS</td><td></td><td></td><td></td><td rowspan="20"><div><div><div>RELOCATE (E) KITCHEN TO CREATE NEW PRIMARY BEDROOM. AN 81.1 S.F. ADDITION IS PROPOSED ON THE BACK OF THE HOUSE TO CREATE A NEW PRIMARY BATHROOM.</div><div>NOTE THAT IN THE DEMOLITION PLANS, AN UNPERMITTED BATHROOM AND CLOSET SHALL BE REMOVED.</div></div></div><td>d</td><td>PENNY</td><td>MECH</td><td>MECHANICAL</td><td>MFR</td><td>MANUFACTURER</td><td></td><td></td><td rowspan="20"><div><div><div>RELOCATE (E) KITCHEN TO CREATE NEW PRIMARY BEDROOM. AN 81.1 S.F. ADDITION IS PROPOSED ON THE BACK OF THE HOUSE TO CREATE A NEW PRIMARY BATHROOM.</div><div>NOTE THAT IN THE DEMOLITION PLANS, AN UNPERMITTED BATHROOM AND CLOSET SHALL BE REMOVED.</div></div></div><td>D</td><td>DEEP</td><td>MIN</td><td>MINIMUM</td><td>S.M.D.</td><td>SEE MECHANICAL</td><td></td><td></td><td rowspan="20"><div><div><div>RELOCATE (E) KITCHEN TO CREATE NEW PRIMARY BEDROOM. AN 81.1 S.F. ADDITION IS PROPOSED ON THE BACK OF THE HOUSE TO CREATE A NEW PRIMARY BATHROOM.</div><div>NOTE THAT IN THE DEMOLITION PLANS, AN UNPERMITTED BATHROOM AND CLOSET SHALL BE REMOVED.</div></div></div><td>DBL</td><td>DOUBLE</td><td>MTL</td><td>METAL</td><td>SQ</td><td>SQUARE</td><td></td><td></td><td rowspan="20"><div><div><div>RELOCATE (E) KITCHEN TO CREATE NEW PRIMARY BEDROOM. AN 81.1 S.F. ADDITION IS PROPOSED ON THE BACK OF THE HOUSE TO CREATE A NEW PRIMARY BATHROOM.</div><div>NOTE THAT IN THE DEMOLITION PLANS, AN UNPERMITTED BATHROOM AND CLOSET SHALL BE REMOVED.</div></div></div><td>DET</td><td>DETAIL</td><td>(N)</td><td>NEW</td><td>STD</td><td>STAINLESS STEEL</td><td></td><td></td><td rowspan="20"><div><div><div>RELOCATE (E) KITCHEN TO CREATE NEW PRIMARY BEDROOM. AN 81.1 S.F. ADDITION IS PROPOSED ON THE BACK OF THE HOUSE TO CREATE A NEW PRIMARY BATHROOM.</div><div>NOTE THAT IN THE DEMOLITION PLANS, AN UNPERMITTED BATHROOM AND CLOSET SHALL BE REMOVED.</div></div></div><td>D.H.</td><td>DOUBLE HUNG</td><td>N.W.</td><td>NOT APPLICABLE</td><td>S.S.D.</td><td>SEE STRUCTURAL</td><td></td><td></td><td rowspan="20"><div><div><div>RELOCATE (E) KITCHEN TO CREATE NEW PRIMARY BEDROOM. AN 81.1 S.F. ADDITION IS PROPOSED ON THE BACK OF THE HOUSE TO CREATE A NEW PRIMARY BATHROOM.</div><div>NOTE THAT IN THE DEMOLITION PLANS, AN UNPERMITTED BATHROOM AND CLOSET SHALL BE REMOVED.</div></div></div><td>DIA</td><td>DIAMETER</td><td>N.I.C</td><td>NOT IN CONTRACT</td><td>DRAWINGS</td><td></td><td></td><td></td><td rowspan="20"><div><div><div>RELOCATE (E) KITCHEN TO CREATE NEW PRIMARY BEDROOM. AN 81.1 S.F. ADDITION IS PROPOSED ON THE BACK OF THE HOUSE TO CREATE A NEW PRIMARY BATHROOM.</div><div>NOTE THAT IN THE DEMOLITION PLANS, AN UNPERMITTED BATHROOM AND CLOSET SHALL BE REMOVED.</div></div></div><td>DIAG</td><td>DIAGONAL</td><td>NO</td><td>NUMBER</td><td>STD</td><td>STANDARD</td><td></td><td></td><td rowspan="20"><div><div><div>RELOCATE (E) KITCHEN TO CREATE NEW PRIMARY BEDROOM. AN 81.1 S.F. ADDITION IS PROPOSED ON THE BACK OF THE HOUSE TO CREATE A NEW PRIMARY BATHROOM.</div><div>NOTE THAT IN THE DEMOLITION PLANS, AN UNPERMITTED BATHROOM AND CLOSET SHALL BE REMOVED.</div></div></div><td>DIM</td><td>DIMENSION</td><td>NTS</td><td>NOT TO SCALE</td><td>S.W.</td><td>SHEAR WALL</td><td></td><td></td><td rowspan="20"><div><div><div>RELOCATE (E) KITCHEN TO CREATE NEW PRIMARY BEDROOM. AN 81.1 S.F. ADDITION IS PROPOSED ON THE BACK OF THE HOUSE TO CREATE A NEW PRIMARY BATHROOM.</div><div>NOTE THAT IN THE DEMOLITION PLANS, AN UNPERMITTED BATHROOM AND CLOSET SHALL BE REMOVED.</div></div></div><td>DN</td><td>DOWN</td><td>OC</td><td>ON CENTER</td><td>T</td><td>TREAD</td><td></td><td></td><td rowspan="20"><div><div><div>RELOCATE (E) KITCHEN TO CREATE NEW PRIMARY BEDROOM. AN 81.1 S.F. ADDITION IS PROPOSED ON THE BACK OF THE HOUSE TO CREATE A NEW PRIMARY BATHROOM.</div><div>NOTE THAT IN THE DEMOLITION PLANS, AN UNPERMITTED BATHROOM AND CLOSET SHALL BE REMOVED.</div></div></div><td>DS</td><td>DOWNSPOUT</td><td>OPG</td><td>OPENING</td><td>T.B.</td><td>TOP &amp; BOTTOM</td><td></td><td></td><td rowspan="20"><div><div><div>RELOCATE (E) KITCHEN TO CREATE NEW PRIMARY BEDROOM. AN 81.1 S.F. ADDITION IS PROPOSED ON THE BACK OF THE HOUSE TO CREATE A NEW PRIMARY BATHROOM.</div><div>NOTE THAT IN THE DEMOLITION PLANS, AN UNPERMITTED BATHROOM AND CLOSET SHALL BE REMOVED.</div></div></div><td>DW</td><td>DISHWASHER</td><td>OPP</td><td>OPPOSITE</td><td>T&amp;G</td><td>TONGUE &amp; GROOVE</td><td></td><td></td><td rowspan="20"><div><div><div>RELOCATE (E) KITCHEN TO CREATE NEW PRIMARY BEDROOM. AN 81.1 S.F. ADDITION IS PROPOSED ON THE BACK OF THE HOUSE TO CREATE A NEW PRIMARY BATHROOM.</div><div>NOTE THAT IN THE DEMOLITION PLANS, AN UNPERMITTED BATHROOM AND CLOSET SHALL BE REMOVED.</div></div></div><td>(E)</td><td>EXISTING</td><td>PC</td><td>PIECE</td><td>T.B.</td><td>TOWEL BAR</td><td></td><td></td><td rowspan="20"><div><div><div>RELOCATE (E) KITCHEN TO CREATE NEW PRIMARY BEDROOM. AN 81.1 S.F. ADDITION IS PROPOSED ON THE BACK OF THE HOUSE TO CREATE A NEW PRIMARY BATHROOM.</div><div>NOTE THAT IN THE DEMOLITION PLANS, AN UNPERMITTED BATHROOM AND CLOSET SHALL BE REMOVED.</div></div></div><td>ELEC</td><td>ELECTRICAL</td><td>PERF</td><td>PERFORATED</td><td>T.O.</td><td>TOP OF</td><td></td><td></td><td rowspan="20"><div><div><div>RELOCATE (E) KITCHEN TO CREATE NEW PRIMARY BEDROOM. AN 81.1 S.F. ADDITION IS PROPOSED ON THE BACK OF THE HOUSE TO CREATE A NEW PRIMARY BATHROOM.</div><div>NOTE THAT IN THE DEMOLITION PLANS, AN UNPERMITTED BATHROOM AND CLOSET SHALL BE REMOVED.</div></div></div><td>ELEV</td><td>ELEVATION</td><td></td><td></td><td></td><td></td><td></td><td></td><td rowspan="20"><div><div><div>RELOCATE (E) KITCHEN TO CREATE NEW PRIMARY BEDROOM. AN 81.1 S.F. ADDITION IS PROPOSED ON THE BACK OF THE HOUSE TO CREATE A NEW PRIMARY BATHROOM.</div><div>NOTE THAT IN THE DEMOLITION PLANS, AN UNPERMITTED BATHROOM AND CLOSET SHALL BE REMOVED.</div></div></div><div><div><div>RELOCATE (E) KITCHEN TO CREATE NEW PRIMARY BEDROOM. AN 81.1 S.F. ADDITION IS PROPOSED ON THE BACK OF THE HOUSE TO CREATE A NEW PRIMARY BATHROOM.</div><div></div></div></div></td></td></td></td></td></td></td></td></td></td></td></td></td></td></td></td></td></td></td></td></td></td></td></td></td></td></td></td></td></td> | BEL     | BELOW | GALV      | GALVANIZED | REMD         |   | REMOVED | WP    | WATERPROOF | <div><div><div>RELOCATE (E) KITCHEN TO CREATE NEW PRIMARY BEDROOM. AN 81.1 S.F. ADDITION IS PROPOSED ON THE BACK OF THE HOUSE TO CREATE A NEW PRIMARY BATHROOM.</div><div>NOTE THAT IN THE DEMOLITION PLANS, AN UNPERMITTED BATHROOM AND CLOSET SHALL BE REMOVED.</div></div></div> <td>BFF</td> <td>BELOW FINISH FLOOR</td> <td>G.B.</td> <td>GRAB BAR</td> <td>REQ'D</td> <td>REQUIRED</td> <td>WWF</td> <td>WELDED WIRE FABRIC</td> <td rowspan="20"><div><div><div>RELOCATE (E) KITCHEN TO CREATE NEW PRIMARY BEDROOM. AN 81.1 S.F. ADDITION IS PROPOSED ON THE BACK OF THE HOUSE TO CREATE A NEW PRIMARY BATHROOM.</div><div>NOTE THAT IN THE DEMOLITION PLANS, AN UNPERMITTED BATHROOM AND CLOSET SHALL BE REMOVED.</div></div></div><td>BLDG</td><td>BUILDING</td><td>GWB</td><td>GYPSUM WALL BOARD</td><td>RET'G</td><td>RETAINING</td><td></td><td></td><td rowspan="20"><div><div><div>RELOCATE (E) KITCHEN TO CREATE NEW PRIMARY BEDROOM. AN 81.1 S.F. ADDITION IS PROPOSED ON THE BACK OF THE HOUSE TO CREATE A NEW PRIMARY BATHROOM.</div><div>NOTE THAT IN THE DEMOLITION PLANS, AN UNPERMITTED BATHROOM AND CLOSET SHALL BE REMOVED.</div></div></div><td>BLKG</td><td>BLOCKING</td><td>GYP</td><td>GYPSUM</td><td>S.A.D</td><td>SEE ARCHITECTURAL</td><td></td><td></td><td rowspan="20"><div><div><div>RELOCATE (E) KITCHEN TO CREATE NEW PRIMARY BEDROOM. AN 81.1 S.F. ADDITION IS PROPOSED ON THE BACK OF THE HOUSE TO CREATE A NEW PRIMARY BATHROOM.</div><div>NOTE THAT IN THE DEMOLITION PLANS, AN UNPERMITTED BATHROOM AND CLOSET SHALL BE REMOVED.</div></div></div><td>BOT</td><td>BOTTOM</td><td>H</td><td>HIGH</td><td>SCH</td><td>SCHEDULE</td><td></td><td></td><td rowspan="20"><div><div><div>RELOCATE (E) KITCHEN TO CREATE NEW PRIMARY BEDROOM. AN 81.1 S.F. ADDITION IS PROPOSED ON THE BACK OF THE HOUSE TO CREATE A NEW PRIMARY BATHROOM.</div><div>NOTE THAT IN THE DEMOLITION PLANS, AN UNPERMITTED BATHROOM AND CLOSET SHALL BE REMOVED.</div></div></div><td>B.O.</td><td>BOTTOM OF</td><td>H.B.</td><td>HOSE BIB</td><td>S.E.D</td><td>SEE ELECTRICAL</td><td></td><td></td><td rowspan="20"><div><div><div>RELOCATE (E) KITCHEN TO CREATE NEW PRIMARY BEDROOM. AN 81.1 S.F. ADDITION IS PROPOSED ON THE BACK OF THE HOUSE TO CREATE A NEW PRIMARY BATHROOM.</div><div>NOTE THAT IN THE DEMOLITION PLANS, AN UNPERMITTED BATHROOM AND CLOSET SHALL BE REMOVED.</div></div></div><td>BTW</td><td>BETWEEN</td><td>HD</td><td>HOLDDOWN</td><td></td><td>DRAWINGS</td><td></td><td></td><td rowspan="20"><div><div><div>RELOCATE (E) KITCHEN TO CREATE NEW PRIMARY BEDROOM. AN 81.1 S.F. ADDITION IS PROPOSED ON THE BACK OF THE HOUSE TO CREATE A NEW PRIMARY BATHROOM.</div><div>NOTE THAT IN THE DEMOLITION PLANS, AN UNPERMITTED BATHROOM AND CLOSET SHALL BE REMOVED.</div></div></div><td>CAB</td><td>CABINET</td><td>HDWR</td><td>HARDWARE</td><td>SF</td><td>SQUARE FEET</td><td></td><td></td><td rowspan="20"><div><div><div>RELOCATE (E) KITCHEN TO CREATE NEW PRIMARY BEDROOM. AN 81.1 S.F. ADDITION IS PROPOSED ON THE BACK OF THE HOUSE TO CREATE A NEW PRIMARY BATHROOM.</div><div>NOTE THAT IN THE DEMOLITION PLANS, AN UNPERMITTED BATHROOM AND CLOSET SHALL BE REMOVED.</div></div></div><td>CLO</td><td>CLOSET</td><td>HORZ</td><td>HORIZONTAL</td><td>SHLV</td><td>SHELF</td><td></td><td></td><td rowspan="20"><div><div><div>RELOCATE (E) KITCHEN TO CREATE NEW PRIMARY BEDROOM. AN 81.1 S.F. ADDITION IS PROPOSED ON THE BACK OF THE HOUSE TO CREATE A NEW PRIMARY BATHROOM.</div><div>NOTE THAT IN THE DEMOLITION PLANS, AN UNPERMITTED BATHROOM AND CLOSET SHALL BE REMOVED.</div></div></div><td>CLG</td><td>CEILING</td><td>HR</td><td>HOUR</td><td>SHR</td><td>SHOWER</td><td></td><td></td><td rowspan="20"><div><div><div>RELOCATE (E) KITCHEN TO CREATE NEW PRIMARY BEDROOM. AN 81.1 S.F. ADDITION IS PROPOSED ON THE BACK OF THE HOUSE TO CREATE A NEW PRIMARY BATHROOM.</div><div>NOTE THAT IN THE DEMOLITION PLANS, AN UNPERMITTED BATHROOM AND CLOSET SHALL BE REMOVED.</div></div></div><td>COL</td><td>COLUMN</td><td>HT</td><td>HEIGHT</td><td>SHT</td><td>SHEET</td><td></td><td></td><td rowspan="20"><div><div><div>RELOCATE (E) KITCHEN TO CREATE NEW PRIMARY BEDROOM. AN 81.1 S.F. ADDITION IS PROPOSED ON THE BACK OF THE HOUSE TO CREATE A NEW PRIMARY BATHROOM.</div><div>NOTE THAT IN THE DEMOLITION PLANS, AN UNPERMITTED BATHROOM AND CLOSET SHALL BE REMOVED.</div></div></div><td>CONC</td><td>CONCRETE</td><td>HW</td><td>HOT WATER</td><td>SHT MTL</td><td>SHEET METAL</td><td></td><td></td><td rowspan="20"><div><div><div>RELOCATE (E) KITCHEN TO CREATE NEW PRIMARY BEDROOM. AN 81.1 S.F. ADDITION IS PROPOSED ON THE BACK OF THE HOUSE TO CREATE A NEW PRIMARY BATHROOM.</div><div>NOTE THAT IN THE DEMOLITION PLANS, AN UNPERMITTED BATHROOM AND CLOSET SHALL BE REMOVED.</div></div></div><td>CONT</td><td>CONTINUOUS</td><td>IN</td><td>INCHES</td><td>SI</td><td>SQUARE INCHES</td><td></td><td></td><td rowspan="20"><div><div><div>RELOCATE (E) KITCHEN TO CREATE NEW PRIMARY BEDROOM. AN 81.1 S.F. ADDITION IS PROPOSED ON THE BACK OF THE HOUSE TO CREATE A NEW PRIMARY BATHROOM.</div><div>NOTE THAT IN THE DEMOLITION PLANS, AN UNPERMITTED BATHROOM AND CLOSET SHALL BE REMOVED.</div></div></div><td>CLR</td><td>CLEAR</td><td>INCL</td><td>INCLUDING</td><td>SIM</td><td>SIMILAR</td><td></td><td></td><td rowspan="20"><div><div><div>RELOCATE (E) KITCHEN TO CREATE NEW PRIMARY BEDROOM. AN 81.1 S.F. ADDITION IS PROPOSED ON THE BACK OF THE HOUSE TO CREATE A NEW PRIMARY BATHROOM.</div><div>NOTE THAT IN THE DEMOLITION PLANS, AN UNPERMITTED BATHROOM AND CLOSET SHALL BE REMOVED.</div></div></div><td>CAS</td><td>CASEMENT</td><td>L</td><td>LONG</td><td>S.L.D.</td><td>SEE LANDSCAPE</td><td></td><td></td><td rowspan="20"><div><div><div>RELOCATE (E) KITCHEN TO CREATE NEW PRIMARY BEDROOM. AN 81.1 S.F. ADDITION IS PROPOSED ON THE BACK OF THE HOUSE TO CREATE A NEW PRIMARY BATHROOM.</div><div>NOTE THAT IN THE DEMOLITION PLANS, AN UNPERMITTED BATHROOM AND CLOSET SHALL BE REMOVED.</div></div></div><td>CVR</td><td>COVER</td><td>MAX</td><td>MAXIMUM</td><td>DRAWINGS</td><td></td><td></td><td></td><td rowspan="20"><div><div><div>RELOCATE (E) KITCHEN TO CREATE NEW PRIMARY BEDROOM. AN 81.1 S.F. ADDITION IS PROPOSED ON THE BACK OF THE HOUSE TO CREATE A NEW PRIMARY BATHROOM.</div><div>NOTE THAT IN THE DEMOLITION PLANS, AN UNPERMITTED BATHROOM AND CLOSET SHALL BE REMOVED.</div></div></div><td>d</td><td>PENNY</td><td>MECH</td><td>MECHANICAL</td><td>MFR</td><td>MANUFACTURER</td><td></td><td></td><td rowspan="20"><div><div><div>RELOCATE (E) KITCHEN TO CREATE NEW PRIMARY BEDROOM. AN 81.1 S.F. ADDITION IS PROPOSED ON THE BACK OF THE HOUSE TO CREATE A NEW PRIMARY BATHROOM.</div><div>NOTE THAT IN THE DEMOLITION PLANS, AN UNPERMITTED BATHROOM AND CLOSET SHALL BE REMOVED.</div></div></div><td>D</td><td>DEEP</td><td>MIN</td><td>MINIMUM</td><td>S.M.D.</td><td>SEE MECHANICAL</td><td></td><td></td><td rowspan="20"><div><div><div>RELOCATE (E) KITCHEN TO CREATE NEW PRIMARY BEDROOM. AN 81.1 S.F. ADDITION IS PROPOSED ON THE BACK OF THE HOUSE TO CREATE A NEW PRIMARY BATHROOM.</div><div>NOTE THAT IN THE DEMOLITION PLANS, AN UNPERMITTED BATHROOM AND CLOSET SHALL BE REMOVED.</div></div></div><td>DBL</td><td>DOUBLE</td><td>MTL</td><td>METAL</td><td>SQ</td><td>SQUARE</td><td></td><td></td><td rowspan="20"><div><div><div>RELOCATE (E) KITCHEN TO CREATE NEW PRIMARY BEDROOM. AN 81.1 S.F. ADDITION IS PROPOSED ON THE BACK OF THE HOUSE TO CREATE A NEW PRIMARY BATHROOM.</div><div>NOTE THAT IN THE DEMOLITION PLANS, AN UNPERMITTED BATHROOM AND CLOSET SHALL BE REMOVED.</div></div></div><td>DET</td><td>DETAIL</td><td>(N)</td><td>NEW</td><td>STD</td><td>STAINLESS STEEL</td><td></td><td></td><td rowspan="20"><div><div><div>RELOCATE (E) KITCHEN TO CREATE NEW PRIMARY BEDROOM. AN 81.1 S.F. ADDITION IS PROPOSED ON THE BACK OF THE HOUSE TO CREATE A NEW PRIMARY BATHROOM.</div><div>NOTE THAT IN THE DEMOLITION PLANS, AN UNPERMITTED BATHROOM AND CLOSET SHALL BE REMOVED.</div></div></div><td>D.H.</td><td>DOUBLE HUNG</td><td>N.W.</td><td>NOT APPLICABLE</td><td>S.S.D.</td><td>SEE STRUCTURAL</td><td></td><td></td><td rowspan="20"><div><div><div>RELOCATE (E) KITCHEN TO CREATE NEW PRIMARY BEDROOM. AN 81.1 S.F. ADDITION IS PROPOSED ON THE BACK OF THE HOUSE TO CREATE A NEW PRIMARY BATHROOM.</div><div>NOTE THAT IN THE DEMOLITION PLANS, AN UNPERMITTED BATHROOM AND CLOSET SHALL BE REMOVED.</div></div></div><td>DIA</td><td>DIAMETER</td><td>N.I.C</td><td>NOT IN CONTRACT</td><td>DRAWINGS</td><td></td><td></td><td></td><td rowspan="20"><div><div><div>RELOCATE (E) KITCHEN TO CREATE NEW PRIMARY BEDROOM. AN 81.1 S.F. ADDITION IS PROPOSED ON THE BACK OF THE HOUSE TO CREATE A NEW PRIMARY BATHROOM.</div><div>NOTE THAT IN THE DEMOLITION PLANS, AN UNPERMITTED BATHROOM AND CLOSET SHALL BE REMOVED.</div></div></div><td>DIAG</td><td>DIAGONAL</td><td>NO</td><td>NUMBER</td><td>STD</td><td>STANDARD</td><td></td><td></td><td rowspan="20"><div><div><div>RELOCATE (E) KITCHEN TO CREATE NEW PRIMARY BEDROOM. AN 81.1 S.F. ADDITION IS PROPOSED ON THE BACK OF THE HOUSE TO CREATE A NEW PRIMARY BATHROOM.</div><div>NOTE THAT IN THE DEMOLITION PLANS, AN UNPERMITTED BATHROOM AND CLOSET SHALL BE REMOVED.</div></div></div><td>DIM</td><td>DIMENSION</td><td>NTS</td><td>NOT TO SCALE</td><td>S.W.</td><td>SHEAR WALL</td><td></td><td></td><td rowspan="20"><div><div><div>RELOCATE (E) KITCHEN TO CREATE NEW PRIMARY BEDROOM. AN 81.1 S.F. ADDITION IS PROPOSED ON THE BACK OF THE HOUSE TO CREATE A NEW PRIMARY BATHROOM.</div><div>NOTE THAT IN THE DEMOLITION PLANS, AN UNPERMITTED BATHROOM AND CLOSET SHALL BE REMOVED.</div></div></div><td>DN</td><td>DOWN</td><td>OC</td><td>ON CENTER</td><td>T</td><td>TREAD</td><td></td><td></td><td rowspan="20"><div><div><div>RELOCATE (E) KITCHEN TO CREATE NEW PRIMARY BEDROOM. AN 81.1 S.F. ADDITION IS PROPOSED ON THE BACK OF THE HOUSE TO CREATE A NEW PRIMARY BATHROOM.</div><div>NOTE THAT IN THE DEMOLITION PLANS, AN UNPERMITTED BATHROOM AND CLOSET SHALL BE REMOVED.</div></div></div><td>DS</td><td>DOWNSPOUT</td><td>OPG</td><td>OPENING</td><td>T.B.</td><td>TOP &amp; BOTTOM</td><td></td><td></td><td rowspan="20"><div><div><div>RELOCATE (E) KITCHEN TO CREATE NEW PRIMARY BEDROOM. AN 81.1 S.F. ADDITION IS PROPOSED ON THE BACK OF THE HOUSE TO CREATE A NEW PRIMARY BATHROOM.</div><div>NOTE THAT IN THE DEMOLITION PLANS, AN UNPERMITTED BATHROOM AND CLOSET SHALL BE REMOVED.</div></div></div><td>DW</td><td>DISHWASHER</td><td>OPP</td><td>OPPOSITE</td><td>T&amp;G</td><td>TONGUE &amp; GROOVE</td><td></td><td></td><td rowspan="20"><div><div><div>RELOCATE (E) KITCHEN TO CREATE NEW PRIMARY BEDROOM. AN 81.1 S.F. ADDITION IS PROPOSED ON THE BACK OF THE HOUSE TO CREATE A NEW PRIMARY BATHROOM.</div><div>NOTE THAT IN THE DEMOLITION PLANS, AN UNPERMITTED BATHROOM AND CLOSET SHALL BE REMOVED.</div></div></div><td>(E)</td><td>EXISTING</td><td>PC</td><td>PIECE</td><td>T.B.</td><td>TOWEL BAR</td><td></td><td></td><td rowspan="20"><div><div><div>RELOCATE (E) KITCHEN TO CREATE NEW PRIMARY BEDROOM. AN 81.1 S.F. ADDITION IS PROPOSED ON THE BACK OF THE HOUSE TO CREATE A NEW PRIMARY BATHROOM.</div><div>NOTE THAT IN THE DEMOLITION PLANS, AN UNPERMITTED BATHROOM AND CLOSET SHALL BE REMOVED.</div></div></div><td>ELEC</td><td>ELECTRICAL</td><td>PERF</td><td>PERFORATED</td><td>T.O.</td><td>TOP OF</td><td></td><td></td><td rowspan="20"><div><div><div>RELOCATE (E) KITCHEN TO CREATE NEW PRIMARY BEDROOM. AN 81.1 S.F. ADDITION IS PROPOSED ON THE BACK OF THE HOUSE TO CREATE A NEW PRIMARY BATHROOM.</div><div>NOTE THAT IN THE DEMOLITION PLANS, AN UNPERMITTED BATHROOM AND CLOSET SHALL BE REMOVED.</div></div></div><td>ELEV</td><td>ELEVATION</td><td></td><td></td><td></td><td></td><td></td><td></td><td rowspan="20"><div><div><div>RELOCATE (E) KITCHEN TO CREATE NEW PRIMARY BEDROOM. AN 81.1 S.F. ADDITION IS PROPOSED ON THE BACK OF THE HOUSE TO CREATE A NEW PRIMARY BATHROOM.</div><div>NOTE THAT IN THE DEMOLITION PLANS, AN UNPERMITTED BATHROOM AND CLOSET SHALL BE REMOVED.</div></div></div><div><div><div>RELOCATE (E) KITCHEN TO CREATE NEW PRIMARY BEDROOM. AN 81.1 S.F. ADDITION IS PROPOSED ON THE BACK OF THE HOUSE TO CREATE A NEW PRIMARY BATHROOM.</div><div></div></div></div></td></td></td></td></td></td></td></td></td></td></td></td></td></td></td></td></td></td></td></td></td></td></td></td></td></td></td></td></td> | BFF  | BELOW FINISH FLOOR | G.B. | GRAB BAR     |   | REQ'D | REQUIRED | WWF  | WELDED WIRE FABRIC | <div><div><div>RELOCATE (E) KITCHEN TO CREATE NEW PRIMARY BEDROOM. AN 81.1 S.F. ADDITION IS PROPOSED ON THE BACK OF THE HOUSE TO CREATE A NEW PRIMARY BATHROOM.</div><div>NOTE THAT IN THE DEMOLITION PLANS, AN UNPERMITTED BATHROOM AND CLOSET SHALL BE REMOVED.</div></div></div> <td>BLDG</td> <td>BUILDING</td> <td>GWB</td> <td>GYPSUM WALL BOARD</td> <td>RET'G</td> <td>RETAINING</td> <td></td> <td></td> <td rowspan="20"><div><div><div>RELOCATE (E) KITCHEN TO CREATE NEW PRIMARY BEDROOM. AN 81.1 S.F. ADDITION IS PROPOSED ON THE BACK OF THE HOUSE TO CREATE A NEW PRIMARY BATHROOM.</div><div>NOTE THAT IN THE DEMOLITION PLANS, AN UNPERMITTED BATHROOM AND CLOSET SHALL BE REMOVED.</div></div></div><td>BLKG</td><td>BLOCKING</td><td>GYP</td><td>GYPSUM</td><td>S.A.D</td><td>SEE ARCHITECTURAL</td><td></td><td></td><td rowspan="20"><div><div><div>RELOCATE (E) KITCHEN TO CREATE NEW PRIMARY BEDROOM. AN 81.1 S.F. ADDITION IS PROPOSED ON THE BACK OF THE HOUSE TO CREATE A NEW PRIMARY BATHROOM.</div><div>NOTE THAT IN THE DEMOLITION PLANS, AN UNPERMITTED BATHROOM AND CLOSET SHALL BE REMOVED.</div></div></div><td>BOT</td><td>BOTTOM</td><td>H</td><td>HIGH</td><td>SCH</td><td>SCHEDULE</td><td></td><td></td><td rowspan="20"><div><div><div>RELOCATE (E) KITCHEN TO CREATE NEW PRIMARY BEDROOM. AN 81.1 S.F. ADDITION IS PROPOSED ON THE BACK OF THE HOUSE TO CREATE A NEW PRIMARY BATHROOM.</div><div>NOTE THAT IN THE DEMOLITION PLANS, AN UNPERMITTED BATHROOM AND CLOSET SHALL BE REMOVED.</div></div></div><td>B.O.</td><td>BOTTOM OF</td><td>H.B.</td><td>HOSE BIB</td><td>S.E.D</td><td>SEE ELECTRICAL</td><td></td><td></td><td rowspan="20"><div><div><div>RELOCATE (E) KITCHEN TO CREATE NEW PRIMARY BEDROOM. AN 81.1 S.F. ADDITION IS PROPOSED ON THE BACK OF THE HOUSE TO CREATE A NEW PRIMARY BATHROOM.</div><div>NOTE THAT IN THE DEMOLITION PLANS, AN UNPERMITTED BATHROOM AND CLOSET SHALL BE REMOVED.</div></div></div><td>BTW</td><td>BETWEEN</td><td>HD</td><td>HOLDDOWN</td><td></td><td>DRAWINGS</td><td></td><td></td><td rowspan="20"><div><div><div>RELOCATE (E) KITCHEN TO CREATE NEW PRIMARY BEDROOM. AN 81.1 S.F. ADDITION IS PROPOSED ON THE BACK OF THE HOUSE TO CREATE A NEW PRIMARY BATHROOM.</div><div>NOTE THAT IN THE DEMOLITION PLANS, AN UNPERMITTED BATHROOM AND CLOSET SHALL BE REMOVED.</div></div></div><td>CAB</td><td>CABINET</td><td>HDWR</td><td>HARDWARE</td><td>SF</td><td>SQUARE FEET</td><td></td><td></td><td rowspan="20"><div><div><div>RELOCATE (E) KITCHEN TO CREATE NEW PRIMARY BEDROOM. AN 81.1 S.F. ADDITION IS PROPOSED ON THE BACK OF THE HOUSE TO CREATE A NEW PRIMARY BATHROOM.</div><div>NOTE THAT IN THE DEMOLITION PLANS, AN UNPERMITTED BATHROOM AND CLOSET SHALL BE REMOVED.</div></div></div><td>CLO</td><td>CLOSET</td><td>HORZ</td><td>HORIZONTAL</td><td>SHLV</td><td>SHELF</td><td></td><td></td><td rowspan="20"><div><div><div>RELOCATE (E) KITCHEN TO CREATE NEW PRIMARY BEDROOM. AN 81.1 S.F. ADDITION IS PROPOSED ON THE BACK OF THE HOUSE TO CREATE A NEW PRIMARY BATHROOM.</div><div>NOTE THAT IN THE DEMOLITION PLANS, AN UNPERMITTED BATHROOM AND CLOSET SHALL BE REMOVED.</div></div></div><td>CLG</td><td>CEILING</td><td>HR</td><td>HOUR</td><td>SHR</td><td>SHOWER</td><td></td><td></td><td rowspan="20"><div><div><div>RELOCATE (E) KITCHEN TO CREATE NEW PRIMARY BEDROOM. AN 81.1 S.F. ADDITION IS PROPOSED ON THE BACK OF THE HOUSE TO CREATE A NEW PRIMARY BATHROOM.</div><div>NOTE THAT IN THE DEMOLITION PLANS, AN UNPERMITTED BATHROOM AND CLOSET SHALL BE REMOVED.</div></div></div><td>COL</td><td>COLUMN</td><td>HT</td><td>HEIGHT</td><td>SHT</td><td>SHEET</td><td></td><td></td><td rowspan="20"><div><div><div>RELOCATE (E) KITCHEN TO CREATE NEW PRIMARY BEDROOM. AN 81.1 S.F. ADDITION IS PROPOSED ON THE BACK OF THE HOUSE TO CREATE A NEW PRIMARY BATHROOM.</div><div>NOTE THAT IN THE DEMOLITION PLANS, AN UNPERMITTED BATHROOM AND CLOSET SHALL BE REMOVED.</div></div></div><td>CONC</td><td>CONCRETE</td><td>HW</td><td>HOT WATER</td><td>SHT MTL</td><td>SHEET METAL</td><td></td><td></td><td rowspan="20"><div><div><div>RELOCATE (E) KITCHEN TO CREATE NEW PRIMARY BEDROOM. AN 81.1 S.F. ADDITION IS PROPOSED ON THE BACK OF THE HOUSE TO CREATE A NEW PRIMARY BATHROOM.</div><div>NOTE THAT IN THE DEMOLITION PLANS, AN UNPERMITTED BATHROOM AND CLOSET SHALL BE REMOVED.</div></div></div><td>CONT</td><td>CONTINUOUS</td><td>IN</td><td>INCHES</td><td>SI</td><td>SQUARE INCHES</td><td></td><td></td><td rowspan="20"><div><div><div>RELOCATE (E) KITCHEN TO CREATE NEW PRIMARY BEDROOM. AN 81.1 S.F. ADDITION IS PROPOSED ON THE BACK OF THE HOUSE TO CREATE A NEW PRIMARY BATHROOM.</div><div>NOTE THAT IN THE DEMOLITION PLANS, AN UNPERMITTED BATHROOM AND CLOSET SHALL BE REMOVED.</div></div></div><td>CLR</td><td>CLEAR</td><td>INCL</td><td>INCLUDING</td><td>SIM</td><td>SIMILAR</td><td></td><td></td><td rowspan="20"><div><div><div>RELOCATE (E) KITCHEN TO CREATE NEW PRIMARY BEDROOM. AN 81.1 S.F. ADDITION IS PROPOSED ON THE BACK OF THE HOUSE TO CREATE A NEW PRIMARY BATHROOM.</div><div>NOTE THAT IN THE DEMOLITION PLANS, AN UNPERMITTED BATHROOM AND CLOSET SHALL BE REMOVED.</div></div></div><td>CAS</td><td>CASEMENT</td><td>L</td><td>LONG</td><td>S.L.D.</td><td>SEE LANDSCAPE</td><td></td><td></td><td rowspan="20"><div><div><div>RELOCATE (E) KITCHEN TO CREATE NEW PRIMARY BEDROOM. AN 81.1 S.F. ADDITION IS PROPOSED ON THE BACK OF THE HOUSE TO CREATE A NEW PRIMARY BATHROOM.</div><div>NOTE THAT IN THE DEMOLITION PLANS, AN UNPERMITTED BATHROOM AND CLOSET SHALL BE REMOVED.</div></div></div><td>CVR</td><td>COVER</td><td>MAX</td><td>MAXIMUM</td><td>DRAWINGS</td><td></td><td></td><td></td><td rowspan="20"><div><div><div>RELOCATE (E) KITCHEN TO CREATE NEW PRIMARY BEDROOM. AN 81.1 S.F. ADDITION IS PROPOSED ON THE BACK OF THE HOUSE TO CREATE A NEW PRIMARY BATHROOM.</div><div>NOTE THAT IN THE DEMOLITION PLANS, AN UNPERMITTED BATHROOM AND CLOSET SHALL BE REMOVED.</div></div></div><td>d</td><td>PENNY</td><td>MECH</td><td>MECHANICAL</td><td>MFR</td><td>MANUFACTURER</td><td></td><td></td><td rowspan="20"><div><div><div>RELOCATE (E) KITCHEN TO CREATE NEW PRIMARY BEDROOM. AN 81.1 S.F. ADDITION IS PROPOSED ON THE BACK OF THE HOUSE TO CREATE A NEW PRIMARY BATHROOM.</div><div>NOTE THAT IN THE DEMOLITION PLANS, AN UNPERMITTED BATHROOM AND CLOSET SHALL BE REMOVED.</div></div></div><td>D</td><td>DEEP</td><td>MIN</td><td>MINIMUM</td><td>S.M.D.</td><td>SEE MECHANICAL</td><td></td><td></td><td rowspan="20"><div><div><div>RELOCATE (E) KITCHEN TO CREATE NEW PRIMARY BEDROOM. AN 81.1 S.F. ADDITION IS PROPOSED ON THE BACK OF THE HOUSE TO CREATE A NEW PRIMARY BATHROOM.</div><div>NOTE THAT IN THE DEMOLITION PLANS, AN UNPERMITTED BATHROOM AND CLOSET SHALL BE REMOVED.</div></div></div><td>DBL</td><td>DOUBLE</td><td>MTL</td><td>METAL</td><td>SQ</td><td>SQUARE</td><td></td><td></td><td rowspan="20"><div><div><div>RELOCATE (E) KITCHEN TO CREATE NEW PRIMARY BEDROOM. AN 81.1 S.F. ADDITION IS PROPOSED ON THE BACK OF THE HOUSE TO CREATE A NEW PRIMARY BATHROOM.</div><div>NOTE THAT IN THE DEMOLITION PLANS, AN UNPERMITTED BATHROOM AND CLOSET SHALL BE REMOVED.</div></div></div><td>DET</td><td>DETAIL</td><td>(N)</td><td>NEW</td><td>STD</td><td>STAINLESS STEEL</td><td></td><td></td><td rowspan="20"><div><div><div>RELOCATE (E) KITCHEN TO CREATE NEW PRIMARY BEDROOM. AN 81.1 S.F. ADDITION IS PROPOSED ON THE BACK OF THE HOUSE TO CREATE A NEW PRIMARY BATHROOM.</div><div>NOTE THAT IN THE DEMOLITION PLANS, AN UNPERMITTED BATHROOM AND CLOSET SHALL BE REMOVED.</div></div></div><td>D.H.</td><td>DOUBLE HUNG</td><td>N.W.</td><td>NOT APPLICABLE</td><td>S.S.D.</td><td>SEE STRUCTURAL</td><td></td><td></td><td rowspan="20"><div><div><div>RELOCATE (E) KITCHEN TO CREATE NEW PRIMARY BEDROOM. AN 81.1 S.F. ADDITION IS PROPOSED ON THE BACK OF THE HOUSE TO CREATE A NEW PRIMARY BATHROOM.</div><div>NOTE THAT IN THE DEMOLITION PLANS, AN UNPERMITTED BATHROOM AND CLOSET SHALL BE REMOVED.</div></div></div><td>DIA</td><td>DIAMETER</td><td>N.I.C</td><td>NOT IN CONTRACT</td><td>DRAWINGS</td><td></td><td></td><td></td><td rowspan="20"><div><div><div>RELOCATE (E) KITCHEN TO CREATE NEW PRIMARY BEDROOM. AN 81.1 S.F. ADDITION IS PROPOSED ON THE BACK OF THE HOUSE TO CREATE A NEW PRIMARY BATHROOM.</div><div>NOTE THAT IN THE DEMOLITION PLANS, AN UNPERMITTED BATHROOM AND CLOSET SHALL BE REMOVED.</div></div></div><td>DIAG</td><td>DIAGONAL</td><td>NO</td><td>NUMBER</td><td>STD</td><td>STANDARD</td><td></td><td></td><td rowspan="20"><div><div><div>RELOCATE (E) KITCHEN TO CREATE NEW PRIMARY BEDROOM. AN 81.1 S.F. ADDITION IS PROPOSED ON THE BACK OF THE HOUSE TO CREATE A NEW PRIMARY BATHROOM.</div><div>NOTE THAT IN THE DEMOLITION PLANS, AN UNPERMITTED BATHROOM AND CLOSET SHALL BE REMOVED.</div></div></div><td>DIM</td><td>DIMENSION</td><td>NTS</td><td>NOT TO SCALE</td><td>S.W.</td><td>SHEAR WALL</td><td></td><td></td><td rowspan="20"><div><div><div>RELOCATE (E) KITCHEN TO CREATE NEW PRIMARY BEDROOM. AN 81.1 S.F. ADDITION IS PROPOSED ON THE BACK OF THE HOUSE TO CREATE A NEW PRIMARY BATHROOM.</div><div>NOTE THAT IN THE DEMOLITION PLANS, AN UNPERMITTED BATHROOM AND CLOSET SHALL BE REMOVED.</div></div></div><td>DN</td><td>DOWN</td><td>OC</td><td>ON CENTER</td><td>T</td><td>TREAD</td><td></td><td></td><td rowspan="20"><div><div><div>RELOCATE (E) KITCHEN TO CREATE NEW PRIMARY BEDROOM. AN 81.1 S.F. ADDITION IS PROPOSED ON THE BACK OF THE HOUSE TO CREATE A NEW PRIMARY BATHROOM.</div><div>NOTE THAT IN THE DEMOLITION PLANS, AN UNPERMITTED BATHROOM AND CLOSET SHALL BE REMOVED.</div></div></div><td>DS</td><td>DOWNSPOUT</td><td>OPG</td><td>OPENING</td><td>T.B.</td><td>TOP &amp; BOTTOM</td><td></td><td></td><td rowspan="20"><div><div><div>RELOCATE (E) KITCHEN TO CREATE NEW PRIMARY BEDROOM. AN 81.1 S.F. ADDITION IS PROPOSED ON THE BACK OF THE HOUSE TO CREATE A NEW PRIMARY BATHROOM.</div><div>NOTE THAT IN THE DEMOLITION PLANS, AN UNPERMITTED BATHROOM AND CLOSET SHALL BE REMOVED.</div></div></div><td>DW</td><td>DISHWASHER</td><td>OPP</td><td>OPPOSITE</td><td>T&amp;G</td><td>TONGUE &amp; GROOVE</td><td></td><td></td><td rowspan="20"><div><div><div>RELOCATE (E) KITCHEN TO CREATE NEW PRIMARY BEDROOM. AN 81.1 S.F. ADDITION IS PROPOSED ON THE BACK OF THE HOUSE TO CREATE A NEW PRIMARY BATHROOM.</div><div>NOTE THAT IN THE DEMOLITION PLANS, AN UNPERMITTED BATHROOM AND CLOSET SHALL BE REMOVED.</div></div></div><td>(E)</td><td>EXISTING</td><td>PC</td><td>PIECE</td><td>T.B.</td><td>TOWEL BAR</td><td></td><td></td><td rowspan="20"><div><div><div>RELOCATE (E) KITCHEN TO CREATE NEW PRIMARY BEDROOM. AN 81.1 S.F. ADDITION IS PROPOSED ON THE BACK OF THE HOUSE TO CREATE A NEW PRIMARY BATHROOM.</div><div>NOTE THAT IN THE DEMOLITION PLANS, AN UNPERMITTED BATHROOM AND CLOSET SHALL BE REMOVED.</div></div></div><td>ELEC</td><td>ELECTRICAL</td><td>PERF</td><td>PERFORATED</td><td>T.O.</td><td>TOP OF</td><td></td><td></td><td rowspan="20"><div><div><div>RELOCATE (E) KITCHEN TO CREATE NEW PRIMARY BEDROOM. AN 81.1 S.F. ADDITION IS PROPOSED ON THE BACK OF THE HOUSE TO CREATE A NEW PRIMARY BATHROOM.</div><div>NOTE THAT IN THE DEMOLITION PLANS, AN UNPERMITTED BATHROOM AND CLOSET SHALL BE REMOVED.</div></div></div><td>ELEV</td><td>ELEVATION</td><td></td><td></td><td></td><td></td><td></td><td></td><td rowspan="20"><div><div><div>RELOCATE (E) KITCHEN TO CREATE NEW PRIMARY BEDROOM. AN 81.1 S.F. ADDITION IS PROPOSED ON THE BACK OF THE HOUSE TO CREATE A NEW PRIMARY BATHROOM.</div><div>NOTE THAT IN THE DEMOLITION PLANS, AN UNPERMITTED BATHROOM AND CLOSET SHALL BE REMOVED.</div></div></div><div><div><div>RELOCATE (E) KITCHEN TO CREATE NEW PRIMARY BEDROOM. AN 81.1 S.F. ADDITION IS PROPOSED ON THE BACK OF THE HOUSE TO CREATE A NEW PRIMARY BATHROOM.</div><div></div></div></div></td></td></td></td></td></td></td></td></td></td></td></td></td></td></td></td></td></td></td></td></td></td></td></td></td></td></td></td> | BLDG    | BUILDING | GWB        |   | GYPSUM WALL BOARD | RET'G              | RETAINING |          |       | <div><div><div>RELOCATE (E) KITCHEN TO CREATE NEW PRIMARY BEDROOM. AN 81.1 S.F. ADDITION IS PROPOSED ON THE BACK OF THE HOUSE TO CREATE A NEW PRIMARY BATHROOM.</div><div>NOTE THAT IN THE DEMOLITION PLANS, AN UNPERMITTED BATHROOM AND CLOSET SHALL BE REMOVED.</div></div></div> <td>BLKG</td> <td>BLOCKING</td> <td>GYP</td> <td>GYPSUM</td> <td>S.A.D</td> <td>SEE ARCHITECTURAL</td> <td></td> <td></td> <td rowspan="20"><div><div><div>RELOCATE (E) KITCHEN TO CREATE NEW PRIMARY BEDROOM. AN 81.1 S.F. ADDITION IS PROPOSED ON THE BACK OF THE HOUSE TO CREATE A NEW PRIMARY BATHROOM.</div><div>NOTE THAT IN THE DEMOLITION PLANS, AN UNPERMITTED BATHROOM AND CLOSET SHALL BE REMOVED.</div></div></div><td>BOT</td><td>BOTTOM</td><td>H</td><td>HIGH</td><td>SCH</td><td>SCHEDULE</td><td></td><td></td><td rowspan="20"><div><div><div>RELOCATE (E) KITCHEN TO CREATE NEW PRIMARY BEDROOM. AN 81.1 S.F. ADDITION IS PROPOSED ON THE BACK OF THE HOUSE TO CREATE A NEW PRIMARY BATHROOM.</div><div>NOTE THAT IN THE DEMOLITION PLANS, AN UNPERMITTED BATHROOM AND CLOSET SHALL BE REMOVED.</div></div></div><td>B.O.</td><td>BOTTOM OF</td><td>H.B.</td><td>HOSE BIB</td><td>S.E.D</td><td>SEE ELECTRICAL</td><td></td><td></td><td rowspan="20"><div><div><div>RELOCATE (E) KITCHEN TO CREATE NEW PRIMARY BEDROOM. AN 81.1 S.F. ADDITION IS PROPOSED ON THE BACK OF THE HOUSE TO CREATE A NEW PRIMARY BATHROOM.</div><div>NOTE THAT IN THE DEMOLITION PLANS, AN UNPERMITTED BATHROOM AND CLOSET SHALL BE REMOVED.</div></div></div><td>BTW</td><td>BETWEEN</td><td>HD</td><td>HOLDDOWN</td><td></td><td>DRAWINGS</td><td></td><td></td><td rowspan="20"><div><div><div>RELOCATE (E) KITCHEN TO CREATE NEW PRIMARY BEDROOM. AN 81.1 S.F. ADDITION IS PROPOSED ON THE BACK OF THE HOUSE TO CREATE A NEW PRIMARY BATHROOM.</div><div>NOTE THAT IN THE DEMOLITION PLANS, AN UNPERMITTED BATHROOM AND CLOSET SHALL BE REMOVED.</div></div></div><td>CAB</td><td>CABINET</td><td>HDWR</td><td>HARDWARE</td><td>SF</td><td>SQUARE FEET</td><td></td><td></td><td rowspan="20"><div><div><div>RELOCATE (E) KITCHEN TO CREATE NEW PRIMARY BEDROOM. AN 81.1 S.F. ADDITION IS PROPOSED ON THE BACK OF THE HOUSE TO CREATE A NEW PRIMARY BATHROOM.</div><div>NOTE THAT IN THE DEMOLITION PLANS, AN UNPERMITTED BATHROOM AND CLOSET SHALL BE REMOVED.</div></div></div><td>CLO</td><td>CLOSET</td><td>HORZ</td><td>HORIZONTAL</td><td>SHLV</td><td>SHELF</td><td></td><td></td><td rowspan="20"><div><div><div>RELOCATE (E) KITCHEN TO CREATE NEW PRIMARY BEDROOM. AN 81.1 S.F. ADDITION IS PROPOSED ON THE BACK OF THE HOUSE TO CREATE A NEW PRIMARY BATHROOM.</div><div>NOTE THAT IN THE DEMOLITION PLANS, AN UNPERMITTED BATHROOM AND CLOSET SHALL BE REMOVED.</div></div></div><td>CLG</td><td>CEILING</td><td>HR</td><td>HOUR</td><td>SHR</td><td>SHOWER</td><td></td><td></td><td rowspan="20"><div><div><div>RELOCATE (E) KITCHEN TO CREATE NEW PRIMARY BEDROOM. AN 81.1 S.F. ADDITION IS PROPOSED ON THE BACK OF THE HOUSE TO CREATE A NEW PRIMARY BATHROOM.</div><div>NOTE THAT IN THE DEMOLITION PLANS, AN UNPERMITTED BATHROOM AND CLOSET SHALL BE REMOVED.</div></div></div><td>COL</td><td>COLUMN</td><td>HT</td><td>HEIGHT</td><td>SHT</td><td>SHEET</td><td></td><td></td><td rowspan="20"><div><div><div>RELOCATE (E) KITCHEN TO CREATE NEW PRIMARY BEDROOM. AN 81.1 S.F. ADDITION IS PROPOSED ON THE BACK OF THE HOUSE TO CREATE A NEW PRIMARY BATHROOM.</div><div>NOTE THAT IN THE DEMOLITION PLANS, AN UNPERMITTED BATHROOM AND CLOSET SHALL BE REMOVED.</div></div></div><td>CONC</td><td>CONCRETE</td><td>HW</td><td>HOT WATER</td><td>SHT MTL</td><td>SHEET METAL</td><td></td><td></td><td rowspan="20"><div><div><div>RELOCATE (E) KITCHEN TO CREATE NEW PRIMARY BEDROOM. AN 81.1 S.F. ADDITION IS PROPOSED ON THE BACK OF THE HOUSE TO CREATE A NEW PRIMARY BATHROOM.</div><div>NOTE THAT IN THE DEMOLITION PLANS, AN UNPERMITTED BATHROOM AND CLOSET SHALL BE REMOVED.</div></div></div><td>CONT</td><td>CONTINUOUS</td><td>IN</td><td>INCHES</td><td>SI</td><td>SQUARE INCHES</td><td></td><td></td><td rowspan="20"><div><div><div>RELOCATE (E) KITCHEN TO CREATE NEW PRIMARY BEDROOM. AN 81.1 S.F. ADDITION IS PROPOSED ON THE BACK OF THE HOUSE TO CREATE A NEW PRIMARY BATHROOM.</div><div>NOTE THAT IN THE DEMOLITION PLANS, AN UNPERMITTED BATHROOM AND CLOSET SHALL BE REMOVED.</div></div></div><td>CLR</td><td>CLEAR</td><td>INCL</td><td>INCLUDING</td><td>SIM</td><td>SIMILAR</td><td></td><td></td><td rowspan="20"><div><div><div>RELOCATE (E) KITCHEN TO CREATE NEW PRIMARY BEDROOM. AN 81.1 S.F. ADDITION IS PROPOSED ON THE BACK OF THE HOUSE TO CREATE A NEW PRIMARY BATHROOM.</div><div>NOTE THAT IN THE DEMOLITION PLANS, AN UNPERMITTED BATHROOM AND CLOSET SHALL BE REMOVED.</div></div></div><td>CAS</td><td>CASEMENT</td><td>L</td><td>LONG</td><td>S.L.D.</td><td>SEE LANDSCAPE</td><td></td><td></td><td rowspan="20"><div><div><div>RELOCATE (E) KITCHEN TO CREATE NEW PRIMARY BEDROOM. AN 81.1 S.F. ADDITION IS PROPOSED ON THE BACK OF THE HOUSE TO CREATE A NEW PRIMARY BATHROOM.</div><div>NOTE THAT IN THE DEMOLITION PLANS, AN UNPERMITTED BATHROOM AND CLOSET SHALL BE REMOVED.</div></div></div><td>CVR</td><td>COVER</td><td>MAX</td><td>MAXIMUM</td><td>DRAWINGS</td><td></td><td></td><td></td><td rowspan="20"><div><div><div>RELOCATE (E) KITCHEN TO CREATE NEW PRIMARY BEDROOM. AN 81.1 S.F. ADDITION IS PROPOSED ON THE BACK OF THE HOUSE TO CREATE A NEW PRIMARY BATHROOM.</div><div>NOTE THAT IN THE DEMOLITION PLANS, AN UNPERMITTED BATHROOM AND CLOSET SHALL BE REMOVED.</div></div></div><td>d</td><td>PENNY</td><td>MECH</td><td>MECHANICAL</td><td>MFR</td><td>MANUFACTURER</td><td></td><td></td><td rowspan="20"><div><div><div>RELOCATE (E) KITCHEN TO CREATE NEW PRIMARY BEDROOM. AN 81.1 S.F. ADDITION IS PROPOSED ON THE BACK OF THE HOUSE TO CREATE A NEW PRIMARY BATHROOM.</div><div>NOTE THAT IN THE DEMOLITION PLANS, AN UNPERMITTED BATHROOM AND CLOSET SHALL BE REMOVED.</div></div></div><td>D</td><td>DEEP</td><td>MIN</td><td>MINIMUM</td><td>S.M.D.</td><td>SEE MECHANICAL</td><td></td><td></td><td rowspan="20"><div><div><div>RELOCATE (E) KITCHEN TO CREATE NEW PRIMARY BEDROOM. AN 81.1 S.F. ADDITION IS PROPOSED ON THE BACK OF THE HOUSE TO CREATE A NEW PRIMARY BATHROOM.</div><div>NOTE THAT IN THE DEMOLITION PLANS, AN UNPERMITTED BATHROOM AND CLOSET SHALL BE REMOVED.</div></div></div><td>DBL</td><td>DOUBLE</td><td>MTL</td><td>METAL</td><td>SQ</td><td>SQUARE</td><td></td><td></td><td rowspan="20"><div><div><div>RELOCATE (E) KITCHEN TO CREATE NEW PRIMARY BEDROOM. AN 81.1 S.F. ADDITION IS PROPOSED ON THE BACK OF THE HOUSE TO CREATE A NEW PRIMARY BATHROOM.</div><div>NOTE THAT IN THE DEMOLITION PLANS, AN UNPERMITTED BATHROOM AND CLOSET SHALL BE REMOVED.</div></div></div><td>DET</td><td>DETAIL</td><td>(N)</td><td>NEW</td><td>STD</td><td>STAINLESS STEEL</td><td></td><td></td><td rowspan="20"><div><div><div>RELOCATE (E) KITCHEN TO CREATE NEW PRIMARY BEDROOM. AN 81.1 S.F. ADDITION IS PROPOSED ON THE BACK OF THE HOUSE TO CREATE A NEW PRIMARY BATHROOM.</div><div>NOTE THAT IN THE DEMOLITION PLANS, AN UNPERMITTED BATHROOM AND CLOSET SHALL BE REMOVED.</div></div></div><td>D.H.</td><td>DOUBLE HUNG</td><td>N.W.</td><td>NOT APPLICABLE</td><td>S.S.D.</td><td>SEE STRUCTURAL</td><td></td><td></td><td rowspan="20"><div><div><div>RELOCATE (E) KITCHEN TO CREATE NEW PRIMARY BEDROOM. AN 81.1 S.F. ADDITION IS PROPOSED ON THE BACK OF THE HOUSE TO CREATE A NEW PRIMARY BATHROOM.</div><div>NOTE THAT IN THE DEMOLITION PLANS, AN UNPERMITTED BATHROOM AND CLOSET SHALL BE REMOVED.</div></div></div><td>DIA</td><td>DIAMETER</td><td>N.I.C</td><td>NOT IN CONTRACT</td><td>DRAWINGS</td><td></td><td></td><td></td><td rowspan="20"><div><div><div>RELOCATE (E) KITCHEN TO CREATE NEW PRIMARY BEDROOM. AN 81.1 S.F. ADDITION IS PROPOSED ON THE BACK OF THE HOUSE TO CREATE A NEW PRIMARY BATHROOM.</div><div>NOTE THAT IN THE DEMOLITION PLANS, AN UNPERMITTED BATHROOM AND CLOSET SHALL BE REMOVED.</div></div></div><td>DIAG</td><td>DIAGONAL</td><td>NO</td><td>NUMBER</td><td>STD</td><td>STANDARD</td><td></td><td></td><td rowspan="20"><div><div><div>RELOCATE (E) KITCHEN TO CREATE NEW PRIMARY BEDROOM. AN 81.1 S.F. ADDITION IS PROPOSED ON THE BACK OF THE HOUSE TO CREATE A NEW PRIMARY BATHROOM.</div><div>NOTE THAT IN THE DEMOLITION PLANS, AN UNPERMITTED BATHROOM AND CLOSET SHALL BE REMOVED.</div></div></div><td>DIM</td><td>DIMENSION</td><td>NTS</td><td>NOT TO SCALE</td><td>S.W.</td><td>SHEAR WALL</td><td></td><td></td><td rowspan="20"><div><div><div>RELOCATE (E) KITCHEN TO CREATE NEW PRIMARY BEDROOM. AN 81.1 S.F. ADDITION IS PROPOSED ON THE BACK OF THE HOUSE TO CREATE A NEW PRIMARY BATHROOM.</div><div>NOTE THAT IN THE DEMOLITION PLANS, AN UNPERMITTED BATHROOM AND CLOSET SHALL BE REMOVED.</div></div></div><td>DN</td><td>DOWN</td><td>OC</td><td>ON CENTER</td><td>T</td><td>TREAD</td><td></td><td></td><td rowspan="20"><div><div><div>RELOCATE (E) KITCHEN TO CREATE NEW PRIMARY BEDROOM. AN 81.1 S.F. ADDITION IS PROPOSED ON THE BACK OF THE HOUSE TO CREATE A NEW PRIMARY BATHROOM.</div><div>NOTE THAT IN THE DEMOLITION PLANS, AN UNPERMITTED BATHROOM AND CLOSET SHALL BE REMOVED.</div></div></div><td>DS</td><td>DOWNSPOUT</td><td>OPG</td><td>OPENING</td><td>T.B.</td><td>TOP &amp; BOTTOM</td><td></td><td></td><td rowspan="20"><div><div><div>RELOCATE (E) KITCHEN TO CREATE NEW PRIMARY BEDROOM. AN 81.1 S.F. ADDITION IS PROPOSED ON THE BACK OF THE HOUSE TO CREATE A NEW PRIMARY BATHROOM.</div><div>NOTE THAT IN THE DEMOLITION PLANS, AN UNPERMITTED BATHROOM AND CLOSET SHALL BE REMOVED.</div></div></div><td>DW</td><td>DISHWASHER</td><td>OPP</td><td>OPPOSITE</td><td>T&amp;G</td><td>TONGUE &amp; GROOVE</td><td></td><td></td><td rowspan="20"><div><div><div>RELOCATE (E) KITCHEN TO CREATE NEW PRIMARY BEDROOM. AN 81.1 S.F. ADDITION IS PROPOSED ON THE BACK OF THE HOUSE TO CREATE A NEW PRIMARY BATHROOM.</div><div>NOTE THAT IN THE DEMOLITION PLANS, AN UNPERMITTED BATHROOM AND CLOSET SHALL BE REMOVED.</div></div></div><td>(E)</td><td>EXISTING</td><td>PC</td><td>PIECE</td><td>T.B.</td><td>TOWEL BAR</td><td></td><td></td><td rowspan="20"><div><div><div>RELOCATE (E) KITCHEN TO CREATE NEW PRIMARY BEDROOM. AN 81.1 S.F. ADDITION IS PROPOSED ON THE BACK OF THE HOUSE TO CREATE A NEW PRIMARY BATHROOM.</div><div>NOTE THAT IN THE DEMOLITION PLANS, AN UNPERMITTED BATHROOM AND CLOSET SHALL BE REMOVED.</div></div></div><td>ELEC</td><td>ELECTRICAL</td><td>PERF</td><td>PERFORATED</td><td>T.O.</td><td>TOP OF</td><td></td><td></td><td rowspan="20"><div><div><div>RELOCATE (E) KITCHEN TO CREATE NEW PRIMARY BEDROOM. AN 81.1 S.F. ADDITION IS PROPOSED ON THE BACK OF THE HOUSE TO CREATE A NEW PRIMARY BATHROOM.</div><div>NOTE THAT IN THE DEMOLITION PLANS, AN UNPERMITTED BATHROOM AND CLOSET SHALL BE REMOVED.</div></div></div><td>ELEV</td><td>ELEVATION</td><td></td><td></td><td></td><td></td><td></td><td></td><td rowspan="20"><div><div><div>RELOCATE (E) KITCHEN TO CREATE NEW PRIMARY BEDROOM. AN 81.1 S.F. ADDITION IS PROPOSED ON THE BACK OF THE HOUSE TO CREATE A NEW PRIMARY BATHROOM.</div><div>NOTE THAT IN THE DEMOLITION PLANS, AN UNPERMITTED BATHROOM AND CLOSET SHALL BE REMOVED.</div></div></div><div><div><div>RELOCATE (E) KITCHEN TO CREATE NEW PRIMARY BEDROOM. AN 81.1 S.F. ADDITION IS PROPOSED ON THE BACK OF THE HOUSE TO CREATE A NEW PRIMARY BATHROOM.</div><div></div></div></div></td></td></td></td></td></td></td></td></td></td></td></td></td></td></td></td></td></td></td></td></td></td></td></td></td></td></td> | BLKG | BLOCKING           |   | GYP  | GYPSUM   | S.A.D | SEE ARCHITECTURAL |       |           | <div><div><div>RELOCATE (E) KITCHEN TO CREATE NEW PRIMARY BEDROOM. AN 81.1 S.F. ADDITION IS PROPOSED ON THE BACK OF THE HOUSE TO CREATE A NEW PRIMARY BATHROOM.</div><div>NOTE THAT IN THE DEMOLITION PLANS, AN UNPERMITTED BATHROOM AND CLOSET SHALL BE REMOVED.</div></div></div> <td>BOT</td> <td>BOTTOM</td> <td>H</td> <td>HIGH</td> <td>SCH</td> <td>SCHEDULE</td> <td></td> <td></td> <td rowspan="20"><div><div><div>RELOCATE (E) KITCHEN TO CREATE NEW PRIMARY BEDROOM. AN 81.1 S.F. ADDITION IS PROPOSED ON THE BACK OF THE HOUSE TO CREATE A NEW PRIMARY BATHROOM.</div><div>NOTE THAT IN THE DEMOLITION PLANS, AN UNPERMITTED BATHROOM AND CLOSET SHALL BE REMOVED.</div></div></div><td>B.O.</td><td>BOTTOM OF</td><td>H.B.</td><td>HOSE BIB</td><td>S.E.D</td><td>SEE ELECTRICAL</td><td></td><td></td><td rowspan="20"><div><div><div>RELOCATE (E) KITCHEN TO CREATE NEW PRIMARY BEDROOM. AN 81.1 S.F. ADDITION IS PROPOSED ON THE BACK OF THE HOUSE TO CREATE A NEW PRIMARY BATHROOM.</div><div>NOTE THAT IN THE DEMOLITION PLANS, AN UNPERMITTED BATHROOM AND CLOSET SHALL BE REMOVED.</div></div></div><td>BTW</td><td>BETWEEN</td><td>HD</td><td>HOLDDOWN</td><td></td><td>DRAWINGS</td><td></td><td></td><td rowspan="20"><div><div><div>RELOCATE (E) KITCHEN TO CREATE NEW PRIMARY BEDROOM. AN 81.1 S.F. ADDITION IS PROPOSED ON THE BACK OF THE HOUSE TO CREATE A NEW PRIMARY BATHROOM.</div><div>NOTE THAT IN THE DEMOLITION PLANS, AN UNPERMITTED BATHROOM AND CLOSET SHALL BE REMOVED.</div></div></div><td>CAB</td><td>CABINET</td><td>HDWR</td><td>HARDWARE</td><td>SF</td><td>SQUARE FEET</td><td></td><td></td><td rowspan="20"><div><div><div>RELOCATE (E) KITCHEN TO CREATE NEW PRIMARY BEDROOM. AN 81.1 S.F. ADDITION IS PROPOSED ON THE BACK OF THE HOUSE TO CREATE A NEW PRIMARY BATHROOM.</div><div>NOTE THAT IN THE DEMOLITION PLANS, AN UNPERMITTED BATHROOM AND CLOSET SHALL BE REMOVED.</div></div></div><td>CLO</td><td>CLOSET</td><td>HORZ</td><td>HORIZONTAL</td><td>SHLV</td><td>SHELF</td><td></td><td></td><td rowspan="20"><div><div><div>RELOCATE (E) KITCHEN TO CREATE NEW PRIMARY BEDROOM. AN 81.1 S.F. ADDITION IS PROPOSED ON THE BACK OF THE HOUSE TO CREATE A NEW PRIMARY BATHROOM.</div><div>NOTE THAT IN THE DEMOLITION PLANS, AN UNPERMITTED BATHROOM AND CLOSET SHALL BE REMOVED.</div></div></div><td>CLG</td><td>CEILING</td><td>HR</td><td>HOUR</td><td>SHR</td><td>SHOWER</td><td></td><td></td><td rowspan="20"><div><div><div>RELOCATE (E) KITCHEN TO CREATE NEW PRIMARY BEDROOM. AN 81.1 S.F. ADDITION IS PROPOSED ON THE BACK OF THE HOUSE TO CREATE A NEW PRIMARY BATHROOM.</div><div>NOTE THAT IN THE DEMOLITION PLANS, AN UNPERMITTED BATHROOM AND CLOSET SHALL BE REMOVED.</div></div></div><td>COL</td><td>COLUMN</td><td>HT</td><td>HEIGHT</td><td>SHT</td><td>SHEET</td><td></td><td></td><td rowspan="20"><div><div><div>RELOCATE (E) KITCHEN TO CREATE NEW PRIMARY BEDROOM. AN 81.1 S.F. ADDITION IS PROPOSED ON THE BACK OF THE HOUSE TO CREATE A NEW PRIMARY BATHROOM.</div><div>NOTE THAT IN THE DEMOLITION PLANS, AN UNPERMITTED BATHROOM AND CLOSET SHALL BE REMOVED.</div></div></div><td>CONC</td><td>CONCRETE</td><td>HW</td><td>HOT WATER</td><td>SHT MTL</td><td>SHEET METAL</td><td></td><td></td><td rowspan="20"><div><div><div>RELOCATE (E) KITCHEN TO CREATE NEW PRIMARY BEDROOM. AN 81.1 S.F. ADDITION IS PROPOSED ON THE BACK OF THE HOUSE TO CREATE A NEW PRIMARY BATHROOM.</div><div>NOTE THAT IN THE DEMOLITION PLANS, AN UNPERMITTED BATHROOM AND CLOSET SHALL BE REMOVED.</div></div></div><td>CONT</td><td>CONTINUOUS</td><td>IN</td><td>INCHES</td><td>SI</td><td>SQUARE INCHES</td><td></td><td></td><td rowspan="20"><div><div><div>RELOCATE (E) KITCHEN TO CREATE NEW PRIMARY BEDROOM. AN 81.1 S.F. ADDITION IS PROPOSED ON THE BACK OF THE HOUSE TO CREATE A NEW PRIMARY BATHROOM.</div><div>NOTE THAT IN THE DEMOLITION PLANS, AN UNPERMITTED BATHROOM AND CLOSET SHALL BE REMOVED.</div></div></div><td>CLR</td><td>CLEAR</td><td>INCL</td><td>INCLUDING</td><td>SIM</td><td>SIMILAR</td><td></td><td></td><td rowspan="20"><div><div><div>RELOCATE (E) KITCHEN TO CREATE NEW PRIMARY BEDROOM. AN 81.1 S.F. ADDITION IS PROPOSED ON THE BACK OF THE HOUSE TO CREATE A NEW PRIMARY BATHROOM.</div><div>NOTE THAT IN THE DEMOLITION PLANS, AN UNPERMITTED BATHROOM AND CLOSET SHALL BE REMOVED.</div></div></div><td>CAS</td><td>CASEMENT</td><td>L</td><td>LONG</td><td>S.L.D.</td><td>SEE LANDSCAPE</td><td></td><td></td><td rowspan="20"><div><div><div>RELOCATE (E) KITCHEN TO CREATE NEW PRIMARY BEDROOM. AN 81.1 S.F. ADDITION IS PROPOSED ON THE BACK OF THE HOUSE TO CREATE A NEW PRIMARY BATHROOM.</div><div>NOTE THAT IN THE DEMOLITION PLANS, AN UNPERMITTED BATHROOM AND CLOSET SHALL BE REMOVED.</div></div></div><td>CVR</td><td>COVER</td><td>MAX</td><td>MAXIMUM</td><td>DRAWINGS</td><td></td><td></td><td></td><td rowspan="20"><div><div><div>RELOCATE (E) KITCHEN TO CREATE NEW PRIMARY BEDROOM. AN 81.1 S.F. ADDITION IS PROPOSED ON THE BACK OF THE HOUSE TO CREATE A NEW PRIMARY BATHROOM.</div><div>NOTE THAT IN THE DEMOLITION PLANS, AN UNPERMITTED BATHROOM AND CLOSET SHALL BE REMOVED.</div></div></div><td>d</td><td>PENNY</td><td>MECH</td><td>MECHANICAL</td><td>MFR</td><td>MANUFACTURER</td><td></td><td></td><td rowspan="20"><div><div><div>RELOCATE (E) KITCHEN TO CREATE NEW PRIMARY BEDROOM. AN 81.1 S.F. ADDITION IS PROPOSED ON THE BACK OF THE HOUSE TO CREATE A NEW PRIMARY BATHROOM.</div><div>NOTE THAT IN THE DEMOLITION PLANS, AN UNPERMITTED BATHROOM AND CLOSET SHALL BE REMOVED.</div></div></div><td>D</td><td>DEEP</td><td>MIN</td><td>MINIMUM</td><td>S.M.D.</td><td>SEE MECHANICAL</td><td></td><td></td><td rowspan="20"><div><div><div>RELOCATE (E) KITCHEN TO CREATE NEW PRIMARY BEDROOM. AN 81.1 S.F. ADDITION IS PROPOSED ON THE BACK OF THE HOUSE TO CREATE A NEW PRIMARY BATHROOM.</div><div>NOTE THAT IN THE DEMOLITION PLANS, AN UNPERMITTED BATHROOM AND CLOSET SHALL BE REMOVED.</div></div></div><td>DBL</td><td>DOUBLE</td><td>MTL</td><td>METAL</td><td>SQ</td><td>SQUARE</td><td></td><td></td><td rowspan="20"><div><div><div>RELOCATE (E) KITCHEN TO CREATE NEW PRIMARY BEDROOM. AN 81.1 S.F. ADDITION IS PROPOSED ON THE BACK OF THE HOUSE TO CREATE A NEW PRIMARY BATHROOM.</div><div>NOTE THAT IN THE DEMOLITION PLANS, AN UNPERMITTED BATHROOM AND CLOSET SHALL BE REMOVED.</div></div></div><td>DET</td><td>DETAIL</td><td>(N)</td><td>NEW</td><td>STD</td><td>STAINLESS STEEL</td><td></td><td></td><td rowspan="20"><div><div><div>RELOCATE (E) KITCHEN TO CREATE NEW PRIMARY BEDROOM. AN 81.1 S.F. ADDITION IS PROPOSED ON THE BACK OF THE HOUSE TO CREATE A NEW PRIMARY BATHROOM.</div><div>NOTE THAT IN THE DEMOLITION PLANS, AN UNPERMITTED BATHROOM AND CLOSET SHALL BE REMOVED.</div></div></div><td>D.H.</td><td>DOUBLE HUNG</td><td>N.W.</td><td>NOT APPLICABLE</td><td>S.S.D.</td><td>SEE STRUCTURAL</td><td></td><td></td><td rowspan="20"><div><div><div>RELOCATE (E) KITCHEN TO CREATE NEW PRIMARY BEDROOM. AN 81.1 S.F. ADDITION IS PROPOSED ON THE BACK OF THE HOUSE TO CREATE A NEW PRIMARY BATHROOM.</div><div>NOTE THAT IN THE DEMOLITION PLANS, AN UNPERMITTED BATHROOM AND CLOSET SHALL BE REMOVED.</div></div></div><td>DIA</td><td>DIAMETER</td><td>N.I.C</td><td>NOT IN CONTRACT</td><td>DRAWINGS</td><td></td><td></td><td></td><td rowspan="20"><div><div><div>RELOCATE (E) KITCHEN TO CREATE NEW PRIMARY BEDROOM. AN 81.1 S.F. ADDITION IS PROPOSED ON THE BACK OF THE HOUSE TO CREATE A NEW PRIMARY BATHROOM.</div><div>NOTE THAT IN THE DEMOLITION PLANS, AN UNPERMITTED BATHROOM AND CLOSET SHALL BE REMOVED.</div></div></div><td>DIAG</td><td>DIAGONAL</td><td>NO</td><td>NUMBER</td><td>STD</td><td>STANDARD</td><td></td><td></td><td rowspan="20"><div><div><div>RELOCATE (E) KITCHEN TO CREATE NEW PRIMARY BEDROOM. AN 81.1 S.F. ADDITION IS PROPOSED ON THE BACK OF THE HOUSE TO CREATE A NEW PRIMARY BATHROOM.</div><div>NOTE THAT IN THE DEMOLITION PLANS, AN UNPERMITTED BATHROOM AND CLOSET SHALL BE REMOVED.</div></div></div><td>DIM</td><td>DIMENSION</td><td>NTS</td><td>NOT TO SCALE</td><td>S.W.</td><td>SHEAR WALL</td><td></td><td></td><td rowspan="20"><div><div><div>RELOCATE (E) KITCHEN TO CREATE NEW PRIMARY BEDROOM. AN 81.1 S.F. ADDITION IS PROPOSED ON THE BACK OF THE HOUSE TO CREATE A NEW PRIMARY BATHROOM.</div><div>NOTE THAT IN THE DEMOLITION PLANS, AN UNPERMITTED BATHROOM AND CLOSET SHALL BE REMOVED.</div></div></div><td>DN</td><td>DOWN</td><td>OC</td><td>ON CENTER</td><td>T</td><td>TREAD</td><td></td><td></td><td rowspan="20"><div><div><div>RELOCATE (E) KITCHEN TO CREATE NEW PRIMARY BEDROOM. AN 81.1 S.F. ADDITION IS PROPOSED ON THE BACK OF THE HOUSE TO CREATE A NEW PRIMARY BATHROOM.</div><div>NOTE THAT IN THE DEMOLITION PLANS, AN UNPERMITTED BATHROOM AND CLOSET SHALL BE REMOVED.</div></div></div><td>DS</td><td>DOWNSPOUT</td><td>OPG</td><td>OPENING</td><td>T.B.</td><td>TOP &amp; BOTTOM</td><td></td><td></td><td rowspan="20"><div><div><div>RELOCATE (E) KITCHEN TO CREATE NEW PRIMARY BEDROOM. AN 81.1 S.F. ADDITION IS PROPOSED ON THE BACK OF THE HOUSE TO CREATE A NEW PRIMARY BATHROOM.</div><div>NOTE THAT IN THE DEMOLITION PLANS, AN UNPERMITTED BATHROOM AND CLOSET SHALL BE REMOVED.</div></div></div><td>DW</td><td>DISHWASHER</td><td>OPP</td><td>OPPOSITE</td><td>T&amp;G</td><td>TONGUE &amp; GROOVE</td><td></td><td></td><td rowspan="20"><div><div><div>RELOCATE (E) KITCHEN TO CREATE NEW PRIMARY BEDROOM. AN 81.1 S.F. ADDITION IS PROPOSED ON THE BACK OF THE HOUSE TO CREATE A NEW PRIMARY BATHROOM.</div><div>NOTE THAT IN THE DEMOLITION PLANS, AN UNPERMITTED BATHROOM AND CLOSET SHALL BE REMOVED.</div></div></div><td>(E)</td><td>EXISTING</td><td>PC</td><td>PIECE</td><td>T.B.</td><td>TOWEL BAR</td><td></td><td></td><td rowspan="20"><div><div><div>RELOCATE (E) KITCHEN TO CREATE NEW PRIMARY BEDROOM. AN 81.1 S.F. ADDITION IS PROPOSED ON THE BACK OF THE HOUSE TO CREATE A NEW PRIMARY BATHROOM.</div><div>NOTE THAT IN THE DEMOLITION PLANS, AN UNPERMITTED BATHROOM AND CLOSET SHALL BE REMOVED.</div></div></div><td>ELEC</td><td>ELECTRICAL</td><td>PERF</td><td>PERFORATED</td><td>T.O.</td><td>TOP OF</td><td></td><td></td><td rowspan="20"><div><div><div>RELOCATE (E) KITCHEN TO CREATE NEW PRIMARY BEDROOM. AN 81.1 S.F. ADDITION IS PROPOSED ON THE BACK OF THE HOUSE TO CREATE A NEW PRIMARY BATHROOM.</div><div>NOTE THAT IN THE DEMOLITION PLANS, AN UNPERMITTED BATHROOM AND CLOSET SHALL BE REMOVED.</div></div></div><td>ELEV</td><td>ELEVATION</td><td></td><td></td><td></td><td></td><td></td><td></td><td rowspan="20"><div><div><div>RELOCATE (E) KITCHEN TO CREATE NEW PRIMARY BEDROOM. AN 81.1 S.F. ADDITION IS PROPOSED ON THE BACK OF THE HOUSE TO CREATE A NEW PRIMARY BATHROOM.</div><div>NOTE THAT IN THE DEMOLITION PLANS, AN UNPERMITTED BATHROOM AND CLOSET SHALL BE REMOVED.</div></div></div><div><div><div>RELOCATE (E) KITCHEN TO CREATE NEW PRIMARY BEDROOM. AN 81.1 S.F. ADDITION IS PROPOSED ON THE BACK OF THE HOUSE TO CREATE A NEW PRIMARY BATHROOM.</div><div></div></div></div></td></td></td></td></td></td></td></td></td></td></td></td></td></td></td></td></td></td></td></td></td></td></td></td></td></td> | BOT |   | BOTTOM | H        | HIGH | SCH    | SCHEDULE |                   |  | <div><div><div>RELOCATE (E) KITCHEN TO CREATE NEW PRIMARY BEDROOM. AN 81.1 S.F. ADDITION IS PROPOSED ON THE BACK OF THE HOUSE TO CREATE A NEW PRIMARY BATHROOM.</div><div>NOTE THAT IN THE DEMOLITION PLANS, AN UNPERMITTED BATHROOM AND CLOSET SHALL BE REMOVED.</div></div></div> <td>B.O.</td> <td>BOTTOM OF</td> <td>H.B.</td> <td>HOSE BIB</td> <td>S.E.D</td> <td>SEE ELECTRICAL</td> <td></td> <td></td> <td rowspan="20"><div><div><div>RELOCATE (E) KITCHEN TO CREATE NEW PRIMARY BEDROOM. AN 81.1 S.F. ADDITION IS PROPOSED ON THE BACK OF THE HOUSE TO CREATE A NEW PRIMARY BATHROOM.</div><div>NOTE THAT IN THE DEMOLITION PLANS, AN UNPERMITTED BATHROOM AND CLOSET SHALL BE REMOVED.</div></div></div><td>BTW</td><td>BETWEEN</td><td>HD</td><td>HOLDDOWN</td><td></td><td>DRAWINGS</td><td></td><td></td><td rowspan="20"><div><div><div>RELOCATE (E) KITCHEN TO CREATE NEW PRIMARY BEDROOM. AN 81.1 S.F. ADDITION IS PROPOSED ON THE BACK OF THE HOUSE TO CREATE A NEW PRIMARY BATHROOM.</div><div>NOTE THAT IN THE DEMOLITION PLANS, AN UNPERMITTED BATHROOM AND CLOSET SHALL BE REMOVED.</div></div></div><td>CAB</td><td>CABINET</td><td>HDWR</td><td>HARDWARE</td><td>SF</td><td>SQUARE FEET</td><td></td><td></td><td rowspan="20"><div><div><div>RELOCATE (E) KITCHEN TO CREATE NEW PRIMARY BEDROOM. AN 81.1 S.F. ADDITION IS PROPOSED ON THE BACK OF THE HOUSE TO CREATE A NEW PRIMARY BATHROOM.</div><div>NOTE THAT IN THE DEMOLITION PLANS, AN UNPERMITTED BATHROOM AND CLOSET SHALL BE REMOVED.</div></div></div><td>CLO</td><td>CLOSET</td><td>HORZ</td><td>HORIZONTAL</td><td>SHLV</td><td>SHELF</td><td></td><td></td><td rowspan="20"><div><div><div>RELOCATE (E) KITCHEN TO CREATE NEW PRIMARY BEDROOM. AN 81.1 S.F. ADDITION IS PROPOSED ON THE BACK OF THE HOUSE TO CREATE A NEW PRIMARY BATHROOM.</div><div>NOTE THAT IN THE DEMOLITION PLANS, AN UNPERMITTED BATHROOM AND CLOSET SHALL BE REMOVED.</div></div></div><td>CLG</td><td>CEILING</td><td>HR</td><td>HOUR</td><td>SHR</td><td>SHOWER</td><td></td><td></td><td rowspan="20"><div><div><div>RELOCATE (E) KITCHEN TO CREATE NEW PRIMARY BEDROOM. AN 81.1 S.F. ADDITION IS PROPOSED ON THE BACK OF THE HOUSE TO CREATE A NEW PRIMARY BATHROOM.</div><div>NOTE THAT IN THE DEMOLITION PLANS, AN UNPERMITTED BATHROOM AND CLOSET SHALL BE REMOVED.</div></div></div><td>COL</td><td>COLUMN</td><td>HT</td><td>HEIGHT</td><td>SHT</td><td>SHEET</td><td></td><td></td><td rowspan="20"><div><div><div>RELOCATE (E) KITCHEN TO CREATE NEW PRIMARY BEDROOM. AN 81.1 S.F. ADDITION IS PROPOSED ON THE BACK OF THE HOUSE TO CREATE A NEW PRIMARY BATHROOM.</div><div>NOTE THAT IN THE DEMOLITION PLANS, AN UNPERMITTED BATHROOM AND CLOSET SHALL BE REMOVED.</div></div></div><td>CONC</td><td>CONCRETE</td><td>HW</td><td>HOT WATER</td><td>SHT MTL</td><td>SHEET METAL</td><td></td><td></td><td rowspan="20"><div><div><div>RELOCATE (E) KITCHEN TO CREATE NEW PRIMARY BEDROOM. AN 81.1 S.F. ADDITION IS PROPOSED ON THE BACK OF THE HOUSE TO CREATE A NEW PRIMARY BATHROOM.</div><div>NOTE THAT IN THE DEMOLITION PLANS, AN UNPERMITTED BATHROOM AND CLOSET SHALL BE REMOVED.</div></div></div><td>CONT</td><td>CONTINUOUS</td><td>IN</td><td>INCHES</td><td>SI</td><td>SQUARE INCHES</td><td></td><td></td><td rowspan="20"><div><div><div>RELOCATE (E) KITCHEN TO CREATE NEW PRIMARY BEDROOM. AN 81.1 S.F. ADDITION IS PROPOSED ON THE BACK OF THE HOUSE TO CREATE A NEW PRIMARY BATHROOM.</div><div>NOTE THAT IN THE DEMOLITION PLANS, AN UNPERMITTED BATHROOM AND CLOSET SHALL BE REMOVED.</div></div></div><td>CLR</td><td>CLEAR</td><td>INCL</td><td>INCLUDING</td><td>SIM</td><td>SIMILAR</td><td></td><td></td><td rowspan="20"><div><div><div>RELOCATE (E) KITCHEN TO CREATE NEW PRIMARY BEDROOM. AN 81.1 S.F. ADDITION IS PROPOSED ON THE BACK OF THE HOUSE TO CREATE A NEW PRIMARY BATHROOM.</div><div>NOTE THAT IN THE DEMOLITION PLANS, AN UNPERMITTED BATHROOM AND CLOSET SHALL BE REMOVED.</div></div></div><td>CAS</td><td>CASEMENT</td><td>L</td><td>LONG</td><td>S.L.D.</td><td>SEE LANDSCAPE</td><td></td><td></td><td rowspan="20"><div><div><div>RELOCATE (E) KITCHEN TO CREATE NEW PRIMARY BEDROOM. AN 81.1 S.F. ADDITION IS PROPOSED ON THE BACK OF THE HOUSE TO CREATE A NEW PRIMARY BATHROOM.</div><div>NOTE THAT IN THE DEMOLITION PLANS, AN UNPERMITTED BATHROOM AND CLOSET SHALL BE REMOVED.</div></div></div><td>CVR</td><td>COVER</td><td>MAX</td><td>MAXIMUM</td><td>DRAWINGS</td><td></td><td></td><td></td><td rowspan="20"><div><div><div>RELOCATE (E) KITCHEN TO CREATE NEW PRIMARY BEDROOM. AN 81.1 S.F. ADDITION IS PROPOSED ON THE BACK OF THE HOUSE TO CREATE A NEW PRIMARY BATHROOM.</div><div>NOTE THAT IN THE DEMOLITION PLANS, AN UNPERMITTED BATHROOM AND CLOSET SHALL BE REMOVED.</div></div></div><td>d</td><td>PENNY</td><td>MECH</td><td>MECHANICAL</td><td>MFR</td><td>MANUFACTURER</td><td></td><td></td><td rowspan="20"><div><div><div>RELOCATE (E) KITCHEN TO CREATE NEW PRIMARY BEDROOM. AN 81.1 S.F. ADDITION IS PROPOSED ON THE BACK OF THE HOUSE TO CREATE A NEW PRIMARY BATHROOM.</div><div>NOTE THAT IN THE DEMOLITION PLANS, AN UNPERMITTED BATHROOM AND CLOSET SHALL BE REMOVED.</div></div></div><td>D</td><td>DEEP</td><td>MIN</td><td>MINIMUM</td><td>S.M.D.</td><td>SEE MECHANICAL</td><td></td><td></td><td rowspan="20"><div><div><div>RELOCATE (E) KITCHEN TO CREATE NEW PRIMARY BEDROOM. AN 81.1 S.F. ADDITION IS PROPOSED ON THE BACK OF THE HOUSE TO CREATE A NEW PRIMARY BATHROOM.</div><div>NOTE THAT IN THE DEMOLITION PLANS, AN UNPERMITTED BATHROOM AND CLOSET SHALL BE REMOVED.</div></div></div><td>DBL</td><td>DOUBLE</td><td>MTL</td><td>METAL</td><td>SQ</td><td>SQUARE</td><td></td><td></td><td rowspan="20"><div><div><div>RELOCATE (E) KITCHEN TO CREATE NEW PRIMARY BEDROOM. AN 81.1 S.F. ADDITION IS PROPOSED ON THE BACK OF THE HOUSE TO CREATE A NEW PRIMARY BATHROOM.</div><div>NOTE THAT IN THE DEMOLITION PLANS, AN UNPERMITTED BATHROOM AND CLOSET SHALL BE REMOVED.</div></div></div><td>DET</td><td>DETAIL</td><td>(N)</td><td>NEW</td><td>STD</td><td>STAINLESS STEEL</td><td></td><td></td><td rowspan="20"><div><div><div>RELOCATE (E) KITCHEN TO CREATE NEW PRIMARY BEDROOM. AN 81.1 S.F. ADDITION IS PROPOSED ON THE BACK OF THE HOUSE TO CREATE A NEW PRIMARY BATHROOM.</div><div>NOTE THAT IN THE DEMOLITION PLANS, AN UNPERMITTED BATHROOM AND CLOSET SHALL BE REMOVED.</div></div></div><td>D.H.</td><td>DOUBLE HUNG</td><td>N.W.</td><td>NOT APPLICABLE</td><td>S.S.D.</td><td>SEE STRUCTURAL</td><td></td><td></td><td rowspan="20"><div><div><div>RELOCATE (E) KITCHEN TO CREATE NEW PRIMARY BEDROOM. AN 81.1 S.F. ADDITION IS PROPOSED ON THE BACK OF THE HOUSE TO CREATE A NEW PRIMARY BATHROOM.</div><div>NOTE THAT IN THE DEMOLITION PLANS, AN UNPERMITTED BATHROOM AND CLOSET SHALL BE REMOVED.</div></div></div><td>DIA</td><td>DIAMETER</td><td>N.I.C</td><td>NOT IN CONTRACT</td><td>DRAWINGS</td><td></td><td></td><td></td><td rowspan="20"><div><div><div>RELOCATE (E) KITCHEN TO CREATE NEW PRIMARY BEDROOM. AN 81.1 S.F. ADDITION IS PROPOSED ON THE BACK OF THE HOUSE TO CREATE A NEW PRIMARY BATHROOM.</div><div>NOTE THAT IN THE DEMOLITION PLANS, AN UNPERMITTED BATHROOM AND CLOSET SHALL BE REMOVED.</div></div></div><td>DIAG</td><td>DIAGONAL</td><td>NO</td><td>NUMBER</td><td>STD</td><td>STANDARD</td><td></td><td></td><td rowspan="20"><div><div><div>RELOCATE (E) KITCHEN TO CREATE NEW PRIMARY BEDROOM. AN 81.1 S.F. ADDITION IS PROPOSED ON THE BACK OF THE HOUSE TO CREATE A NEW PRIMARY BATHROOM.</div><div>NOTE THAT IN THE DEMOLITION PLANS, AN UNPERMITTED BATHROOM AND CLOSET SHALL BE REMOVED.</div></div></div><td>DIM</td><td>DIMENSION</td><td>NTS</td><td>NOT TO SCALE</td><td>S.W.</td><td>SHEAR WALL</td><td></td><td></td><td rowspan="20"><div><div><div>RELOCATE (E) KITCHEN TO CREATE NEW PRIMARY BEDROOM. AN 81.1 S.F. ADDITION IS PROPOSED ON THE BACK OF THE HOUSE TO CREATE A NEW PRIMARY BATHROOM.</div><div>NOTE THAT IN THE DEMOLITION PLANS, AN UNPERMITTED BATHROOM AND CLOSET SHALL BE REMOVED.</div></div></div><td>DN</td><td>DOWN</td><td>OC</td><td>ON CENTER</td><td>T</td><td>TREAD</td><td></td><td></td><td rowspan="20"><div><div><div>RELOCATE (E) KITCHEN TO CREATE NEW PRIMARY BEDROOM. AN 81.1 S.F. ADDITION IS PROPOSED ON THE BACK OF THE HOUSE TO CREATE A NEW PRIMARY BATHROOM.</div><div>NOTE THAT IN THE DEMOLITION PLANS, AN UNPERMITTED BATHROOM AND CLOSET SHALL BE REMOVED.</div></div></div><td>DS</td><td>DOWNSPOUT</td><td>OPG</td><td>OPENING</td><td>T.B.</td><td>TOP &amp; BOTTOM</td><td></td><td></td><td rowspan="20"><div><div><div>RELOCATE (E) KITCHEN TO CREATE NEW PRIMARY BEDROOM. AN 81.1 S.F. ADDITION IS PROPOSED ON THE BACK OF THE HOUSE TO CREATE A NEW PRIMARY BATHROOM.</div><div>NOTE THAT IN THE DEMOLITION PLANS, AN UNPERMITTED BATHROOM AND CLOSET SHALL BE REMOVED.</div></div></div><td>DW</td><td>DISHWASHER</td><td>OPP</td><td>OPPOSITE</td><td>T&amp;G</td><td>TONGUE &amp; GROOVE</td><td></td><td></td><td rowspan="20"><div><div><div>RELOCATE (E) KITCHEN TO CREATE NEW PRIMARY BEDROOM. AN 81.1 S.F. ADDITION IS PROPOSED ON THE BACK OF THE HOUSE TO CREATE A NEW PRIMARY BATHROOM.</div><div>NOTE THAT IN THE DEMOLITION PLANS, AN UNPERMITTED BATHROOM AND CLOSET SHALL BE REMOVED.</div></div></div><td>(E)</td><td>EXISTING</td><td>PC</td><td>PIECE</td><td>T.B.</td><td>TOWEL BAR</td><td></td><td></td><td rowspan="20"><div><div><div>RELOCATE (E) KITCHEN TO CREATE NEW PRIMARY BEDROOM. AN 81.1 S.F. ADDITION IS PROPOSED ON THE BACK OF THE HOUSE TO CREATE A NEW PRIMARY BATHROOM.</div><div>NOTE THAT IN THE DEMOLITION PLANS, AN UNPERMITTED BATHROOM AND CLOSET SHALL BE REMOVED.</div></div></div><td>ELEC</td><td>ELECTRICAL</td><td>PERF</td><td>PERFORATED</td><td>T.O.</td><td>TOP OF</td><td></td><td></td><td rowspan="20"><div><div><div>RELOCATE (E) KITCHEN TO CREATE NEW PRIMARY BEDROOM. AN 81.1 S.F. ADDITION IS PROPOSED ON THE BACK OF THE HOUSE TO CREATE A NEW PRIMARY BATHROOM.</div><div>NOTE THAT IN THE DEMOLITION PLANS, AN UNPERMITTED BATHROOM AND CLOSET SHALL BE REMOVED.</div></div></div><td>ELEV</td><td>ELEVATION</td><td></td><td></td><td></td><td></td><td></td><td></td><td rowspan="20"><div><div><div>RELOCATE (E) KITCHEN TO CREATE NEW PRIMARY BEDROOM. AN 81.1 S.F. ADDITION IS PROPOSED ON THE BACK OF THE HOUSE TO CREATE A NEW PRIMARY BATHROOM.</div><div>NOTE THAT IN THE DEMOLITION PLANS, AN UNPERMITTED BATHROOM AND CLOSET SHALL BE REMOVED.</div></div></div><div><div><div>RELOCATE (E) KITCHEN TO CREATE NEW PRIMARY BEDROOM. AN 81.1 S.F. ADDITION IS PROPOSED ON THE BACK OF THE HOUSE TO CREATE A NEW PRIMARY BATHROOM.</div><div></div></div></div></td></td></td></td></td></td></td></td></td></td></td></td></td></td></td></td></td></td></td></td></td></td></td></td></td> |   | B.O. | BOTTOM OF | H.B. | HOSE BIB | S.E.D | SEE ELECTRICAL |  |  |   | <div><div><div>RELOCATE (E) KITCHEN TO CREATE NEW PRIMARY BEDROOM. AN 81.1 S.F. ADDITION IS PROPOSED ON THE BACK OF THE HOUSE TO CREATE A NEW PRIMARY BATHROOM.</div><div>NOTE THAT IN THE DEMOLITION PLANS, AN UNPERMITTED BATHROOM AND CLOSET SHALL BE REMOVED.</div></div></div> <td>BTW</td> <td>BETWEEN</td> <td>HD</td> <td>HOLDDOWN</td> <td></td> <td>DRAWINGS</td> <td></td> <td></td> <td rowspan="20"><div><div><div>RELOCATE (E) KITCHEN TO CREATE NEW PRIMARY BEDROOM. AN 81.1 S.F. ADDITION IS PROPOSED ON THE BACK OF THE HOUSE TO CREATE A NEW PRIMARY BATHROOM.</div><div>NOTE THAT IN THE DEMOLITION PLANS, AN UNPERMITTED BATHROOM AND CLOSET SHALL BE REMOVED.</div></div></div><td>CAB</td><td>CABINET</td><td>HDWR</td><td>HARDWARE</td><td>SF</td><td>SQUARE FEET</td><td></td><td></td><td rowspan="20"><div><div><div>RELOCATE (E) KITCHEN TO CREATE NEW PRIMARY BEDROOM. AN 81.1 S.F. ADDITION IS PROPOSED ON THE BACK OF THE HOUSE TO CREATE A NEW PRIMARY BATHROOM.</div><div>NOTE THAT IN THE DEMOLITION PLANS, AN UNPERMITTED BATHROOM AND CLOSET SHALL BE REMOVED.</div></div></div><td>CLO</td><td>CLOSET</td><td>HORZ</td><td>HORIZONTAL</td><td>SHLV</td><td>SHELF</td><td></td><td></td><td rowspan="20"><div><div><div>RELOCATE (E) KITCHEN TO CREATE NEW PRIMARY BEDROOM. AN 81.1 S.F. ADDITION IS PROPOSED ON THE BACK OF THE HOUSE TO CREATE A NEW PRIMARY BATHROOM.</div><div>NOTE THAT IN THE DEMOLITION PLANS, AN UNPERMITTED BATHROOM AND CLOSET SHALL BE REMOVED.</div></div></div><td>CLG</td><td>CEILING</td><td>HR</td><td>HOUR</td><td>SHR</td><td>SHOWER</td><td></td><td></td><td rowspan="20"><div><div><div>RELOCATE (E) KITCHEN TO CREATE NEW PRIMARY BEDROOM. AN 81.1 S.F. ADDITION IS PROPOSED ON THE BACK OF THE HOUSE TO CREATE A NEW PRIMARY BATHROOM.</div><div>NOTE THAT IN THE DEMOLITION PLANS, AN UNPERMITTED BATHROOM AND CLOSET SHALL BE REMOVED.</div></div></div><td>COL</td><td>COLUMN</td><td>HT</td><td>HEIGHT</td><td>SHT</td><td>SHEET</td><td></td><td></td><td rowspan="20"><div><div><div>RELOCATE (E) KITCHEN TO CREATE NEW PRIMARY BEDROOM. AN 81.1 S.F. ADDITION IS PROPOSED ON THE BACK OF THE HOUSE TO CREATE A NEW PRIMARY BATHROOM.</div><div>NOTE THAT IN THE DEMOLITION PLANS, AN UNPERMITTED BATHROOM AND CLOSET SHALL BE REMOVED.</div></div></div><td>CONC</td><td>CONCRETE</td><td>HW</td><td>HOT WATER</td><td>SHT MTL</td><td>SHEET METAL</td><td></td><td></td><td rowspan="20"><div><div><div>RELOCATE (E) KITCHEN TO CREATE NEW PRIMARY BEDROOM. AN 81.1 S.F. ADDITION IS PROPOSED ON THE BACK OF THE HOUSE TO CREATE A NEW PRIMARY BATHROOM.</div><div>NOTE THAT IN THE DEMOLITION PLANS, AN UNPERMITTED BATHROOM AND CLOSET SHALL BE REMOVED.</div></div></div><td>CONT</td><td>CONTINUOUS</td><td>IN</td><td>INCHES</td><td>SI</td><td>SQUARE INCHES</td><td></td><td></td><td rowspan="20"><div><div><div>RELOCATE (E) KITCHEN TO CREATE NEW PRIMARY BEDROOM. AN 81.1 S.F. ADDITION IS PROPOSED ON THE BACK OF THE HOUSE TO CREATE A NEW PRIMARY BATHROOM.</div><div>NOTE THAT IN THE DEMOLITION PLANS, AN UNPERMITTED BATHROOM AND CLOSET SHALL BE REMOVED.</div></div></div><td>CLR</td><td>CLEAR</td><td>INCL</td><td>INCLUDING</td><td>SIM</td><td>SIMILAR</td><td></td><td></td><td rowspan="20"><div><div><div>RELOCATE (E) KITCHEN TO CREATE NEW PRIMARY BEDROOM. AN 81.1 S.F. ADDITION IS PROPOSED ON THE BACK OF THE HOUSE TO CREATE A NEW PRIMARY BATHROOM.</div><div>NOTE THAT IN THE DEMOLITION PLANS, AN UNPERMITTED BATHROOM AND CLOSET SHALL BE REMOVED.</div></div></div><td>CAS</td><td>CASEMENT</td><td>L</td><td>LONG</td><td>S.L.D.</td><td>SEE LANDSCAPE</td><td></td><td></td><td rowspan="20"><div><div><div>RELOCATE (E) KITCHEN TO CREATE NEW PRIMARY BEDROOM. AN 81.1 S.F. ADDITION IS PROPOSED ON THE BACK OF THE HOUSE TO CREATE A NEW PRIMARY BATHROOM.</div><div>NOTE THAT IN THE DEMOLITION PLANS, AN UNPERMITTED BATHROOM AND CLOSET SHALL BE REMOVED.</div></div></div><td>CVR</td><td>COVER</td><td>MAX</td><td>MAXIMUM</td><td>DRAWINGS</td><td></td><td></td><td></td><td rowspan="20"><div><div><div>RELOCATE (E) KITCHEN TO CREATE NEW PRIMARY BEDROOM. AN 81.1 S.F. ADDITION IS PROPOSED ON THE BACK OF THE HOUSE TO CREATE A NEW PRIMARY BATHROOM.</div><div>NOTE THAT IN THE DEMOLITION PLANS, AN UNPERMITTED BATHROOM AND CLOSET SHALL BE REMOVED.</div></div></div><td>d</td><td>PENNY</td><td>MECH</td><td>MECHANICAL</td><td>MFR</td><td>MANUFACTURER</td><td></td><td></td><td rowspan="20"><div><div><div>RELOCATE (E) KITCHEN TO CREATE NEW PRIMARY BEDROOM. AN 81.1 S.F. ADDITION IS PROPOSED ON THE BACK OF THE HOUSE TO CREATE A NEW PRIMARY BATHROOM.</div><div>NOTE THAT IN THE DEMOLITION PLANS, AN UNPERMITTED BATHROOM AND CLOSET SHALL BE REMOVED.</div></div></div><td>D</td><td>DEEP</td><td>MIN</td><td>MINIMUM</td><td>S.M.D.</td><td>SEE MECHANICAL</td><td></td><td></td><td rowspan="20"><div><div><div>RELOCATE (E) KITCHEN TO CREATE NEW PRIMARY BEDROOM. AN 81.1 S.F. ADDITION IS PROPOSED ON THE BACK OF THE HOUSE TO CREATE A NEW PRIMARY BATHROOM.</div><div>NOTE THAT IN THE DEMOLITION PLANS, AN UNPERMITTED BATHROOM AND CLOSET SHALL BE REMOVED.</div></div></div><td>DBL</td><td>DOUBLE</td><td>MTL</td><td>METAL</td><td>SQ</td><td>SQUARE</td><td></td><td></td><td rowspan="20"><div><div><div>RELOCATE (E) KITCHEN TO CREATE NEW PRIMARY BEDROOM. AN 81.1 S.F. ADDITION IS PROPOSED ON THE BACK OF THE HOUSE TO CREATE A NEW PRIMARY BATHROOM.</div><div>NOTE THAT IN THE DEMOLITION PLANS, AN UNPERMITTED BATHROOM AND CLOSET SHALL BE REMOVED.</div></div></div><td>DET</td><td>DETAIL</td><td>(N)</td><td>NEW</td><td>STD</td><td>STAINLESS STEEL</td><td></td><td></td><td rowspan="20"><div><div><div>RELOCATE (E) KITCHEN TO CREATE NEW PRIMARY BEDROOM. AN 81.1 S.F. ADDITION IS PROPOSED ON THE BACK OF THE HOUSE TO CREATE A NEW PRIMARY BATHROOM.</div><div>NOTE THAT IN THE DEMOLITION PLANS, AN UNPERMITTED BATHROOM AND CLOSET SHALL BE REMOVED.</div></div></div><td>D.H.</td><td>DOUBLE HUNG</td><td>N.W.</td><td>NOT APPLICABLE</td><td>S.S.D.</td><td>SEE STRUCTURAL</td><td></td><td></td><td rowspan="20"><div><div><div>RELOCATE (E) KITCHEN TO CREATE NEW PRIMARY BEDROOM. AN 81.1 S.F. ADDITION IS PROPOSED ON THE BACK OF THE HOUSE TO CREATE A NEW PRIMARY BATHROOM.</div><div>NOTE THAT IN THE DEMOLITION PLANS, AN UNPERMITTED BATHROOM AND CLOSET SHALL BE REMOVED.</div></div></div><td>DIA</td><td>DIAMETER</td><td>N.I.C</td><td>NOT IN CONTRACT</td><td>DRAWINGS</td><td></td><td></td><td></td><td rowspan="20"><div><div><div>RELOCATE (E) KITCHEN TO CREATE NEW PRIMARY BEDROOM. AN 81.1 S.F. ADDITION IS PROPOSED ON THE BACK OF THE HOUSE TO CREATE A NEW PRIMARY BATHROOM.</div><div>NOTE THAT IN THE DEMOLITION PLANS, AN UNPERMITTED BATHROOM AND CLOSET SHALL BE REMOVED.</div></div></div><td>DIAG</td><td>DIAGONAL</td><td>NO</td><td>NUMBER</td><td>STD</td><td>STANDARD</td><td></td><td></td><td rowspan="20"><div><div><div>RELOCATE (E) KITCHEN TO CREATE NEW PRIMARY BEDROOM. AN 81.1 S.F. ADDITION IS PROPOSED ON THE BACK OF THE HOUSE TO CREATE A NEW PRIMARY BATHROOM.</div><div>NOTE THAT IN THE DEMOLITION PLANS, AN UNPERMITTED BATHROOM AND CLOSET SHALL BE REMOVED.</div></div></div><td>DIM</td><td>DIMENSION</td><td>NTS</td><td>NOT TO SCALE</td><td>S.W.</td><td>SHEAR WALL</td><td></td><td></td><td rowspan="20"><div><div><div>RELOCATE (E) KITCHEN TO CREATE NEW PRIMARY BEDROOM. AN 81.1 S.F. ADDITION IS PROPOSED ON THE BACK OF THE HOUSE TO CREATE A NEW PRIMARY BATHROOM.</div><div>NOTE THAT IN THE DEMOLITION PLANS, AN UNPERMITTED BATHROOM AND CLOSET SHALL BE REMOVED.</div></div></div><td>DN</td><td>DOWN</td><td>OC</td><td>ON CENTER</td><td>T</td><td>TREAD</td><td></td><td></td><td rowspan="20"><div><div><div>RELOCATE (E) KITCHEN TO CREATE NEW PRIMARY BEDROOM. AN 81.1 S.F. ADDITION IS PROPOSED ON THE BACK OF THE HOUSE TO CREATE A NEW PRIMARY BATHROOM.</div><div>NOTE THAT IN THE DEMOLITION PLANS, AN UNPERMITTED BATHROOM AND CLOSET SHALL BE REMOVED.</div></div></div><td>DS</td><td>DOWNSPOUT</td><td>OPG</td><td>OPENING</td><td>T.B.</td><td>TOP &amp; BOTTOM</td><td></td><td></td><td rowspan="20"><div><div><div>RELOCATE (E) KITCHEN TO CREATE NEW PRIMARY BEDROOM. AN 81.1 S.F. ADDITION IS PROPOSED ON THE BACK OF THE HOUSE TO CREATE A NEW PRIMARY BATHROOM.</div><div>NOTE THAT IN THE DEMOLITION PLANS, AN UNPERMITTED BATHROOM AND CLOSET SHALL BE REMOVED.</div></div></div><td>DW</td><td>DISHWASHER</td><td>OPP</td><td>OPPOSITE</td><td>T&amp;G</td><td>TONGUE &amp; GROOVE</td><td></td><td></td><td rowspan="20"><div><div><div>RELOCATE (E) KITCHEN TO CREATE NEW PRIMARY BEDROOM. AN 81.1 S.F. ADDITION IS PROPOSED ON THE BACK OF THE HOUSE TO CREATE A NEW PRIMARY BATHROOM.</div><div>NOTE THAT IN THE DEMOLITION PLANS, AN UNPERMITTED BATHROOM AND CLOSET SHALL BE REMOVED.</div></div></div><td>(E)</td><td>EXISTING</td><td>PC</td><td>PIECE</td><td>T.B.</td><td>TOWEL BAR</td><td></td><td></td><td rowspan="20"><div><div><div>RELOCATE (E) KITCHEN TO CREATE NEW PRIMARY BEDROOM. AN 81.1 S.F. ADDITION IS PROPOSED ON THE BACK OF THE HOUSE TO CREATE A NEW PRIMARY BATHROOM.</div><div>NOTE THAT IN THE DEMOLITION PLANS, AN UNPERMITTED BATHROOM AND CLOSET SHALL BE REMOVED.</div></div></div><td>ELEC</td><td>ELECTRICAL</td><td>PERF</td><td>PERFORATED</td><td>T.O.</td><td>TOP OF</td><td></td><td></td><td rowspan="20"><div><div><div>RELOCATE (E) KITCHEN TO CREATE NEW PRIMARY BEDROOM. AN 81.1 S.F. ADDITION IS PROPOSED ON THE BACK OF THE HOUSE TO CREATE A NEW PRIMARY BATHROOM.</div><div>NOTE THAT IN THE DEMOLITION PLANS, AN UNPERMITTED BATHROOM AND CLOSET SHALL BE REMOVED.</div></div></div><td>ELEV</td><td>ELEVATION</td><td></td><td></td><td></td><td></td><td></td><td></td><td rowspan="20"><div><div><div>RELOCATE (E) KITCHEN TO CREATE NEW PRIMARY BEDROOM. AN 81.1 S.F. ADDITION IS PROPOSED ON THE BACK OF THE HOUSE TO CREATE A NEW PRIMARY BATHROOM.</div><div>NOTE THAT IN THE DEMOLITION PLANS, AN UNPERMITTED BATHROOM AND CLOSET SHALL BE REMOVED.</div></div></div><div><div><div>RELOCATE (E) KITCHEN TO CREATE NEW PRIMARY BEDROOM. AN 81.1 S.F. ADDITION IS PROPOSED ON THE BACK OF THE HOUSE TO CREATE A NEW PRIMARY BATHROOM.</div><div></div></div></div></td></td></td></td></td></td></td></td></td></td></td></td></td></td></td></td></td></td></td></td></td></td></td></td> | BTW       | BETWEEN | HD       | HOLDDOWN |                | DRAWINGS |  |   |     | <div><div><div>RELOCATE (E) KITCHEN TO CREATE NEW PRIMARY BEDROOM. AN 81.1 S.F. ADDITION IS PROPOSED ON THE BACK OF THE HOUSE TO CREATE A NEW PRIMARY BATHROOM.</div><div>NOTE THAT IN THE DEMOLITION PLANS, AN UNPERMITTED BATHROOM AND CLOSET SHALL BE REMOVED.</div></div></div> <td>CAB</td> <td>CABINET</td> <td>HDWR</td> <td>HARDWARE</td> <td>SF</td> <td>SQUARE FEET</td> <td></td> <td></td> <td rowspan="20"><div><div><div>RELOCATE (E) KITCHEN TO CREATE NEW PRIMARY BEDROOM. AN 81.1 S.F. ADDITION IS PROPOSED ON THE BACK OF THE HOUSE TO CREATE A NEW PRIMARY BATHROOM.</div><div>NOTE THAT IN THE DEMOLITION PLANS, AN UNPERMITTED BATHROOM AND CLOSET SHALL BE REMOVED.</div></div></div><td>CLO</td><td>CLOSET</td><td>HORZ</td><td>HORIZONTAL</td><td>SHLV</td><td>SHELF</td><td></td><td></td><td rowspan="20"><div><div><div>RELOCATE (E) KITCHEN TO CREATE NEW PRIMARY BEDROOM. AN 81.1 S.F. ADDITION IS PROPOSED ON THE BACK OF THE HOUSE TO CREATE A NEW PRIMARY BATHROOM.</div><div>NOTE THAT IN THE DEMOLITION PLANS, AN UNPERMITTED BATHROOM AND CLOSET SHALL BE REMOVED.</div></div></div><td>CLG</td><td>CEILING</td><td>HR</td><td>HOUR</td><td>SHR</td><td>SHOWER</td><td></td><td></td><td rowspan="20"><div><div><div>RELOCATE (E) KITCHEN TO CREATE NEW PRIMARY BEDROOM. AN 81.1 S.F. ADDITION IS PROPOSED ON THE BACK OF THE HOUSE TO CREATE A NEW PRIMARY BATHROOM.</div><div>NOTE THAT IN THE DEMOLITION PLANS, AN UNPERMITTED BATHROOM AND CLOSET SHALL BE REMOVED.</div></div></div><td>COL</td><td>COLUMN</td><td>HT</td><td>HEIGHT</td><td>SHT</td><td>SHEET</td><td></td><td></td><td rowspan="20"><div><div><div>RELOCATE (E) KITCHEN TO CREATE NEW PRIMARY BEDROOM. AN 81.1 S.F. ADDITION IS PROPOSED ON THE BACK OF THE HOUSE TO CREATE A NEW PRIMARY BATHROOM.</div><div>NOTE THAT IN THE DEMOLITION PLANS, AN UNPERMITTED BATHROOM AND CLOSET SHALL BE REMOVED.</div></div></div><td>CONC</td><td>CONCRETE</td><td>HW</td><td>HOT WATER</td><td>SHT MTL</td><td>SHEET METAL</td><td></td><td></td><td rowspan="20"><div><div><div>RELOCATE (E) KITCHEN TO CREATE NEW PRIMARY BEDROOM. AN 81.1 S.F. ADDITION IS PROPOSED ON THE BACK OF THE HOUSE TO CREATE A NEW PRIMARY BATHROOM.</div><div>NOTE THAT IN THE DEMOLITION PLANS, AN UNPERMITTED BATHROOM AND CLOSET SHALL BE REMOVED.</div></div></div><td>CONT</td><td>CONTINUOUS</td><td>IN</td><td>INCHES</td><td>SI</td><td>SQUARE INCHES</td><td></td><td></td><td rowspan="20"><div><div><div>RELOCATE (E) KITCHEN TO CREATE NEW PRIMARY BEDROOM. AN 81.1 S.F. ADDITION IS PROPOSED ON THE BACK OF THE HOUSE TO CREATE A NEW PRIMARY BATHROOM.</div><div>NOTE THAT IN THE DEMOLITION PLANS, AN UNPERMITTED BATHROOM AND CLOSET SHALL BE REMOVED.</div></div></div><td>CLR</td><td>CLEAR</td><td>INCL</td><td>INCLUDING</td><td>SIM</td><td>SIMILAR</td><td></td><td></td><td rowspan="20"><div><div><div>RELOCATE (E) KITCHEN TO CREATE NEW PRIMARY BEDROOM. AN 81.1 S.F. ADDITION IS PROPOSED ON THE BACK OF THE HOUSE TO CREATE A NEW PRIMARY BATHROOM.</div><div>NOTE THAT IN THE DEMOLITION PLANS, AN UNPERMITTED BATHROOM AND CLOSET SHALL BE REMOVED.</div></div></div><td>CAS</td><td>CASEMENT</td><td>L</td><td>LONG</td><td>S.L.D.</td><td>SEE LANDSCAPE</td><td></td><td></td><td rowspan="20"><div><div><div>RELOCATE (E) KITCHEN TO CREATE NEW PRIMARY BEDROOM. AN 81.1 S.F. ADDITION IS PROPOSED ON THE BACK OF THE HOUSE TO CREATE A NEW PRIMARY BATHROOM.</div><div>NOTE THAT IN THE DEMOLITION PLANS, AN UNPERMITTED BATHROOM AND CLOSET SHALL BE REMOVED.</div></div></div><td>CVR</td><td>COVER</td><td>MAX</td><td>MAXIMUM</td><td>DRAWINGS</td><td></td><td></td><td></td><td rowspan="20"><div><div><div>RELOCATE (E) KITCHEN TO CREATE NEW PRIMARY BEDROOM. AN 81.1 S.F. ADDITION IS PROPOSED ON THE BACK OF THE HOUSE TO CREATE A NEW PRIMARY BATHROOM.</div><div>NOTE THAT IN THE DEMOLITION PLANS, AN UNPERMITTED BATHROOM AND CLOSET SHALL BE REMOVED.</div></div></div><td>d</td><td>PENNY</td><td>MECH</td><td>MECHANICAL</td><td>MFR</td><td>MANUFACTURER</td><td></td><td></td><td rowspan="20"><div><div><div>RELOCATE (E) KITCHEN TO CREATE NEW PRIMARY BEDROOM. AN 81.1 S.F. ADDITION IS PROPOSED ON THE BACK OF THE HOUSE TO CREATE A NEW PRIMARY BATHROOM.</div><div>NOTE THAT IN THE DEMOLITION PLANS, AN UNPERMITTED BATHROOM AND CLOSET SHALL BE REMOVED.</div></div></div><td>D</td><td>DEEP</td><td>MIN</td><td>MINIMUM</td><td>S.M.D.</td><td>SEE MECHANICAL</td><td></td><td></td><td rowspan="20"><div><div><div>RELOCATE (E) KITCHEN TO CREATE NEW PRIMARY BEDROOM. AN 81.1 S.F. ADDITION IS PROPOSED ON THE BACK OF THE HOUSE TO CREATE A NEW PRIMARY BATHROOM.</div><div>NOTE THAT IN THE DEMOLITION PLANS, AN UNPERMITTED BATHROOM AND CLOSET SHALL BE REMOVED.</div></div></div><td>DBL</td><td>DOUBLE</td><td>MTL</td><td>METAL</td><td>SQ</td><td>SQUARE</td><td></td><td></td><td rowspan="20"><div><div><div>RELOCATE (E) KITCHEN TO CREATE NEW PRIMARY BEDROOM. AN 81.1 S.F. ADDITION IS PROPOSED ON THE BACK OF THE HOUSE TO CREATE A NEW PRIMARY BATHROOM.</div><div>NOTE THAT IN THE DEMOLITION PLANS, AN UNPERMITTED BATHROOM AND CLOSET SHALL BE REMOVED.</div></div></div><td>DET</td><td>DETAIL</td><td>(N)</td><td>NEW</td><td>STD</td><td>STAINLESS STEEL</td><td></td><td></td><td rowspan="20"><div><div><div>RELOCATE (E) KITCHEN TO CREATE NEW PRIMARY BEDROOM. AN 81.1 S.F. ADDITION IS PROPOSED ON THE BACK OF THE HOUSE TO CREATE A NEW PRIMARY BATHROOM.</div><div>NOTE THAT IN THE DEMOLITION PLANS, AN UNPERMITTED BATHROOM AND CLOSET SHALL BE REMOVED.</div></div></div><td>D.H.</td><td>DOUBLE HUNG</td><td>N.W.</td><td>NOT APPLICABLE</td><td>S.S.D.</td><td>SEE STRUCTURAL</td><td></td><td></td><td rowspan="20"><div><div><div>RELOCATE (E) KITCHEN TO CREATE NEW PRIMARY BEDROOM. AN 81.1 S.F. ADDITION IS PROPOSED ON THE BACK OF THE HOUSE TO CREATE A NEW PRIMARY BATHROOM.</div><div>NOTE THAT IN THE DEMOLITION PLANS, AN UNPERMITTED BATHROOM AND CLOSET SHALL BE REMOVED.</div></div></div><td>DIA</td><td>DIAMETER</td><td>N.I.C</td><td>NOT IN CONTRACT</td><td>DRAWINGS</td><td></td><td></td><td></td><td rowspan="20"><div><div><div>RELOCATE (E) KITCHEN TO CREATE NEW PRIMARY BEDROOM. AN 81.1 S.F. ADDITION IS PROPOSED ON THE BACK OF THE HOUSE TO CREATE A NEW PRIMARY BATHROOM.</div><div>NOTE THAT IN THE DEMOLITION PLANS, AN UNPERMITTED BATHROOM AND CLOSET SHALL BE REMOVED.</div></div></div><td>DIAG</td><td>DIAGONAL</td><td>NO</td><td>NUMBER</td><td>STD</td><td>STANDARD</td><td></td><td></td><td rowspan="20"><div><div><div>RELOCATE (E) KITCHEN TO CREATE NEW PRIMARY BEDROOM. AN 81.1 S.F. ADDITION IS PROPOSED ON THE BACK OF THE HOUSE TO CREATE A NEW PRIMARY BATHROOM.</div><div>NOTE THAT IN THE DEMOLITION PLANS, AN UNPERMITTED BATHROOM AND CLOSET SHALL BE REMOVED.</div></div></div><td>DIM</td><td>DIMENSION</td><td>NTS</td><td>NOT TO SCALE</td><td>S.W.</td><td>SHEAR WALL</td><td></td><td></td><td rowspan="20"><div><div><div>RELOCATE (E) KITCHEN TO CREATE NEW PRIMARY BEDROOM. AN 81.1 S.F. ADDITION IS PROPOSED ON THE BACK OF THE HOUSE TO CREATE A NEW PRIMARY BATHROOM.</div><div>NOTE THAT IN THE DEMOLITION PLANS, AN UNPERMITTED BATHROOM AND CLOSET SHALL BE REMOVED.</div></div></div><td>DN</td><td>DOWN</td><td>OC</td><td>ON CENTER</td><td>T</td><td>TREAD</td><td></td><td></td><td rowspan="20"><div><div><div>RELOCATE (E) KITCHEN TO CREATE NEW PRIMARY BEDROOM. AN 81.1 S.F. ADDITION IS PROPOSED ON THE BACK OF THE HOUSE TO CREATE A NEW PRIMARY BATHROOM.</div><div>NOTE THAT IN THE DEMOLITION PLANS, AN UNPERMITTED BATHROOM AND CLOSET SHALL BE REMOVED.</div></div></div><td>DS</td><td>DOWNSPOUT</td><td>OPG</td><td>OPENING</td><td>T.B.</td><td>TOP &amp; BOTTOM</td><td></td><td></td><td rowspan="20"><div><div><div>RELOCATE (E) KITCHEN TO CREATE NEW PRIMARY BEDROOM. AN 81.1 S.F. ADDITION IS PROPOSED ON THE BACK OF THE HOUSE TO CREATE A NEW PRIMARY BATHROOM.</div><div>NOTE THAT IN THE DEMOLITION PLANS, AN UNPERMITTED BATHROOM AND CLOSET SHALL BE REMOVED.</div></div></div><td>DW</td><td>DISHWASHER</td><td>OPP</td><td>OPPOSITE</td><td>T&amp;G</td><td>TONGUE &amp; GROOVE</td><td></td><td></td><td rowspan="20"><div><div><div>RELOCATE (E) KITCHEN TO CREATE NEW PRIMARY BEDROOM. AN 81.1 S.F. ADDITION IS PROPOSED ON THE BACK OF THE HOUSE TO CREATE A NEW PRIMARY BATHROOM.</div><div>NOTE THAT IN THE DEMOLITION PLANS, AN UNPERMITTED BATHROOM AND CLOSET SHALL BE REMOVED.</div></div></div><td>(E)</td><td>EXISTING</td><td>PC</td><td>PIECE</td><td>T.B.</td><td>TOWEL BAR</td><td></td><td></td><td rowspan="20"><div><div><div>RELOCATE (E) KITCHEN TO CREATE NEW PRIMARY BEDROOM. AN 81.1 S.F. ADDITION IS PROPOSED ON THE BACK OF THE HOUSE TO CREATE A NEW PRIMARY BATHROOM.</div><div>NOTE THAT IN THE DEMOLITION PLANS, AN UNPERMITTED BATHROOM AND CLOSET SHALL BE REMOVED.</div></div></div><td>ELEC</td><td>ELECTRICAL</td><td>PERF</td><td>PERFORATED</td><td>T.O.</td><td>TOP OF</td><td></td><td></td><td rowspan="20"><div><div><div>RELOCATE (E) KITCHEN TO CREATE NEW PRIMARY BEDROOM. AN 81.1 S.F. ADDITION IS PROPOSED ON THE BACK OF THE HOUSE TO CREATE A NEW PRIMARY BATHROOM.</div><div>NOTE THAT IN THE DEMOLITION PLANS, AN UNPERMITTED BATHROOM AND CLOSET SHALL BE REMOVED.</div></div></div><td>ELEV</td><td>ELEVATION</td><td></td><td></td><td></td><td></td><td></td><td></td><td rowspan="20"><div><div><div>RELOCATE (E) KITCHEN TO CREATE NEW PRIMARY BEDROOM. AN 81.1 S.F. ADDITION IS PROPOSED ON THE BACK OF THE HOUSE TO CREATE A NEW PRIMARY BATHROOM.</div><div>NOTE THAT IN THE DEMOLITION PLANS, AN UNPERMITTED BATHROOM AND CLOSET SHALL BE REMOVED.</div></div></div><div><div><div>RELOCATE (E) KITCHEN TO CREATE NEW PRIMARY BEDROOM. AN 81.1 S.F. ADDITION IS PROPOSED ON THE BACK OF THE HOUSE TO CREATE A NEW PRIMARY BATHROOM.</div><div></div></div></div></td></td></td></td></td></td></td></td></td></td></td></td></td></td></td></td></td></td></td></td></td></td></td> | CAB | CABINET  | HDWR | HARDWARE | SF | SQUARE FEET |   |     |         | <div><div><div>RELOCATE (E) KITCHEN TO CREATE NEW PRIMARY BEDROOM. AN 81.1 S.F. ADDITION IS PROPOSED ON THE BACK OF THE HOUSE TO CREATE A NEW PRIMARY BATHROOM.</div><div>NOTE THAT IN THE DEMOLITION PLANS, AN UNPERMITTED BATHROOM AND CLOSET SHALL BE REMOVED.</div></div></div> <td>CLO</td> <td>CLOSET</td> <td>HORZ</td> <td>HORIZONTAL</td> <td>SHLV</td> <td>SHELF</td> <td></td> <td></td> <td rowspan="20"><div><div><div>RELOCATE (E) KITCHEN TO CREATE NEW PRIMARY BEDROOM. AN 81.1 S.F. ADDITION IS PROPOSED ON THE BACK OF THE HOUSE TO CREATE A NEW PRIMARY BATHROOM.</div><div>NOTE THAT IN THE DEMOLITION PLANS, AN UNPERMITTED BATHROOM AND CLOSET SHALL BE REMOVED.</div></div></div><td>CLG</td><td>CEILING</td><td>HR</td><td>HOUR</td><td>SHR</td><td>SHOWER</td><td></td><td></td><td rowspan="20"><div><div><div>RELOCATE (E) KITCHEN TO CREATE NEW PRIMARY BEDROOM. AN 81.1 S.F. ADDITION IS PROPOSED ON THE BACK OF THE HOUSE TO CREATE A NEW PRIMARY BATHROOM.</div><div>NOTE THAT IN THE DEMOLITION PLANS, AN UNPERMITTED BATHROOM AND CLOSET SHALL BE REMOVED.</div></div></div><td>COL</td><td>COLUMN</td><td>HT</td><td>HEIGHT</td><td>SHT</td><td>SHEET</td><td></td><td></td><td rowspan="20"><div><div><div>RELOCATE (E) KITCHEN TO CREATE NEW PRIMARY BEDROOM. AN 81.1 S.F. ADDITION IS PROPOSED ON THE BACK OF THE HOUSE TO CREATE A NEW PRIMARY BATHROOM.</div><div>NOTE THAT IN THE DEMOLITION PLANS, AN UNPERMITTED BATHROOM AND CLOSET SHALL BE REMOVED.</div></div></div><td>CONC</td><td>CONCRETE</td><td>HW</td><td>HOT WATER</td><td>SHT MTL</td><td>SHEET METAL</td><td></td><td></td><td rowspan="20"><div><div><div>RELOCATE (E) KITCHEN TO CREATE NEW PRIMARY BEDROOM. AN 81.1 S.F. ADDITION IS PROPOSED ON THE BACK OF THE HOUSE TO CREATE A NEW PRIMARY BATHROOM.</div><div>NOTE THAT IN THE DEMOLITION PLANS, AN UNPERMITTED BATHROOM AND CLOSET SHALL BE REMOVED.</div></div></div><td>CONT</td><td>CONTINUOUS</td><td>IN</td><td>INCHES</td><td>SI</td><td>SQUARE INCHES</td><td></td><td></td><td rowspan="20"><div><div><div>RELOCATE (E) KITCHEN TO CREATE NEW PRIMARY BEDROOM. AN 81.1 S.F. ADDITION IS PROPOSED ON THE BACK OF THE HOUSE TO CREATE A NEW PRIMARY BATHROOM.</div><div>NOTE THAT IN THE DEMOLITION PLANS, AN UNPERMITTED BATHROOM AND CLOSET SHALL BE REMOVED.</div></div></div><td>CLR</td><td>CLEAR</td><td>INCL</td><td>INCLUDING</td><td>SIM</td><td>SIMILAR</td><td></td><td></td><td rowspan="20"><div><div><div>RELOCATE (E) KITCHEN TO CREATE NEW PRIMARY BEDROOM. AN 81.1 S.F. ADDITION IS PROPOSED ON THE BACK OF THE HOUSE TO CREATE A NEW PRIMARY BATHROOM.</div><div>NOTE THAT IN THE DEMOLITION PLANS, AN UNPERMITTED BATHROOM AND CLOSET SHALL BE REMOVED.</div></div></div><td>CAS</td><td>CASEMENT</td><td>L</td><td>LONG</td><td>S.L.D.</td><td>SEE LANDSCAPE</td><td></td><td></td><td rowspan="20"><div><div><div>RELOCATE (E) KITCHEN TO CREATE NEW PRIMARY BEDROOM. AN 81.1 S.F. ADDITION IS PROPOSED ON THE BACK OF THE HOUSE TO CREATE A NEW PRIMARY BATHROOM.</div><div>NOTE THAT IN THE DEMOLITION PLANS, AN UNPERMITTED BATHROOM AND CLOSET SHALL BE REMOVED.</div></div></div><td>CVR</td><td>COVER</td><td>MAX</td><td>MAXIMUM</td><td>DRAWINGS</td><td></td><td></td><td></td><td rowspan="20"><div><div><div>RELOCATE (E) KITCHEN TO CREATE NEW PRIMARY BEDROOM. AN 81.1 S.F. ADDITION IS PROPOSED ON THE BACK OF THE HOUSE TO CREATE A NEW PRIMARY BATHROOM.</div><div>NOTE THAT IN THE DEMOLITION PLANS, AN UNPERMITTED BATHROOM AND CLOSET SHALL BE REMOVED.</div></div></div><td>d</td><td>PENNY</td><td>MECH</td><td>MECHANICAL</td><td>MFR</td><td>MANUFACTURER</td><td></td><td></td><td rowspan="20"><div><div><div>RELOCATE (E) KITCHEN TO CREATE NEW PRIMARY BEDROOM. AN 81.1 S.F. ADDITION IS PROPOSED ON THE BACK OF THE HOUSE TO CREATE A NEW PRIMARY BATHROOM.</div><div>NOTE THAT IN THE DEMOLITION PLANS, AN UNPERMITTED BATHROOM AND CLOSET SHALL BE REMOVED.</div></div></div><td>D</td><td>DEEP</td><td>MIN</td><td>MINIMUM</td><td>S.M.D.</td><td>SEE MECHANICAL</td><td></td><td></td><td rowspan="20"><div><div><div>RELOCATE (E) KITCHEN TO CREATE NEW PRIMARY BEDROOM. AN 81.1 S.F. ADDITION IS PROPOSED ON THE BACK OF THE HOUSE TO CREATE A NEW PRIMARY BATHROOM.</div><div>NOTE THAT IN THE DEMOLITION PLANS, AN UNPERMITTED BATHROOM AND CLOSET SHALL BE REMOVED.</div></div></div><td>DBL</td><td>DOUBLE</td><td>MTL</td><td>METAL</td><td>SQ</td><td>SQUARE</td><td></td><td></td><td rowspan="20"><div><div><div>RELOCATE (E) KITCHEN TO CREATE NEW PRIMARY BEDROOM. AN 81.1 S.F. ADDITION IS PROPOSED ON THE BACK OF THE HOUSE TO CREATE A NEW PRIMARY BATHROOM.</div><div>NOTE THAT IN THE DEMOLITION PLANS, AN UNPERMITTED BATHROOM AND CLOSET SHALL BE REMOVED.</div></div></div><td>DET</td><td>DETAIL</td><td>(N)</td><td>NEW</td><td>STD</td><td>STAINLESS STEEL</td><td></td><td></td><td rowspan="20"><div><div><div>RELOCATE (E) KITCHEN TO CREATE NEW PRIMARY BEDROOM. AN 81.1 S.F. ADDITION IS PROPOSED ON THE BACK OF THE HOUSE TO CREATE A NEW PRIMARY BATHROOM.</div><div>NOTE THAT IN THE DEMOLITION PLANS, AN UNPERMITTED BATHROOM AND CLOSET SHALL BE REMOVED.</div></div></div><td>D.H.</td><td>DOUBLE HUNG</td><td>N.W.</td><td>NOT APPLICABLE</td><td>S.S.D.</td><td>SEE STRUCTURAL</td><td></td><td></td><td rowspan="20"><div><div><div>RELOCATE (E) KITCHEN TO CREATE NEW PRIMARY BEDROOM. AN 81.1 S.F. ADDITION IS PROPOSED ON THE BACK OF THE HOUSE TO CREATE A NEW PRIMARY BATHROOM.</div><div>NOTE THAT IN THE DEMOLITION PLANS, AN UNPERMITTED BATHROOM AND CLOSET SHALL BE REMOVED.</div></div></div><td>DIA</td><td>DIAMETER</td><td>N.I.C</td><td>NOT IN CONTRACT</td><td>DRAWINGS</td><td></td><td></td><td></td><td rowspan="20"><div><div><div>RELOCATE (E) KITCHEN TO CREATE NEW PRIMARY BEDROOM. AN 81.1 S.F. ADDITION IS PROPOSED ON THE BACK OF THE HOUSE TO CREATE A NEW PRIMARY BATHROOM.</div><div>NOTE THAT IN THE DEMOLITION PLANS, AN UNPERMITTED BATHROOM AND CLOSET SHALL BE REMOVED.</div></div></div><td>DIAG</td><td>DIAGONAL</td><td>NO</td><td>NUMBER</td><td>STD</td><td>STANDARD</td><td></td><td></td><td rowspan="20"><div><div><div>RELOCATE (E) KITCHEN TO CREATE NEW PRIMARY BEDROOM. AN 81.1 S.F. ADDITION IS PROPOSED ON THE BACK OF THE HOUSE TO CREATE A NEW PRIMARY BATHROOM.</div><div>NOTE THAT IN THE DEMOLITION PLANS, AN UNPERMITTED BATHROOM AND CLOSET SHALL BE REMOVED.</div></div></div><td>DIM</td><td>DIMENSION</td><td>NTS</td><td>NOT TO SCALE</td><td>S.W.</td><td>SHEAR WALL</td><td></td><td></td><td rowspan="20"><div><div><div>RELOCATE (E) KITCHEN TO CREATE NEW PRIMARY BEDROOM. AN 81.1 S.F. ADDITION IS PROPOSED ON THE BACK OF THE HOUSE TO CREATE A NEW PRIMARY BATHROOM.</div><div>NOTE THAT IN THE DEMOLITION PLANS, AN UNPERMITTED BATHROOM AND CLOSET SHALL BE REMOVED.</div></div></div><td>DN</td><td>DOWN</td><td>OC</td><td>ON CENTER</td><td>T</td><td>TREAD</td><td></td><td></td><td rowspan="20"><div><div><div>RELOCATE (E) KITCHEN TO CREATE NEW PRIMARY BEDROOM. AN 81.1 S.F. ADDITION IS PROPOSED ON THE BACK OF THE HOUSE TO CREATE A NEW PRIMARY BATHROOM.</div><div>NOTE THAT IN THE DEMOLITION PLANS, AN UNPERMITTED BATHROOM AND CLOSET SHALL BE REMOVED.</div></div></div><td>DS</td><td>DOWNSPOUT</td><td>OPG</td><td>OPENING</td><td>T.B.</td><td>TOP &amp; BOTTOM</td><td></td><td></td><td rowspan="20"><div><div><div>RELOCATE (E) KITCHEN TO CREATE NEW PRIMARY BEDROOM. AN 81.1 S.F. ADDITION IS PROPOSED ON THE BACK OF THE HOUSE TO CREATE A NEW PRIMARY BATHROOM.</div><div>NOTE THAT IN THE DEMOLITION PLANS, AN UNPERMITTED BATHROOM AND CLOSET SHALL BE REMOVED.</div></div></div><td>DW</td><td>DISHWASHER</td><td>OPP</td><td>OPPOSITE</td><td>T&amp;G</td><td>TONGUE &amp; GROOVE</td><td></td><td></td><td rowspan="20"><div><div><div>RELOCATE (E) KITCHEN TO CREATE NEW PRIMARY BEDROOM. AN 81.1 S.F. ADDITION IS PROPOSED ON THE BACK OF THE HOUSE TO CREATE A NEW PRIMARY BATHROOM.</div><div>NOTE THAT IN THE DEMOLITION PLANS, AN UNPERMITTED BATHROOM AND CLOSET SHALL BE REMOVED.</div></div></div><td>(E)</td><td>EXISTING</td><td>PC</td><td>PIECE</td><td>T.B.</td><td>TOWEL BAR</td><td></td><td></td><td rowspan="20"><div><div><div>RELOCATE (E) KITCHEN TO CREATE NEW PRIMARY BEDROOM. AN 81.1 S.F. ADDITION IS PROPOSED ON THE BACK OF THE HOUSE TO CREATE A NEW PRIMARY BATHROOM.</div><div>NOTE THAT IN THE DEMOLITION PLANS, AN UNPERMITTED BATHROOM AND CLOSET SHALL BE REMOVED.</div></div></div><td>ELEC</td><td>ELECTRICAL</td><td>PERF</td><td>PERFORATED</td><td>T.O.</td><td>TOP OF</td><td></td><td></td><td rowspan="20"><div><div><div>RELOCATE (E) KITCHEN TO CREATE NEW PRIMARY BEDROOM. AN 81.1 S.F. ADDITION IS PROPOSED ON THE BACK OF THE HOUSE TO CREATE A NEW PRIMARY BATHROOM.</div><div>NOTE THAT IN THE DEMOLITION PLANS, AN UNPERMITTED BATHROOM AND CLOSET SHALL BE REMOVED.</div></div></div><td>ELEV</td><td>ELEVATION</td><td></td><td></td><td></td><td></td><td></td><td></td><td rowspan="20"><div><div><div>RELOCATE (E) KITCHEN TO CREATE NEW PRIMARY BEDROOM. AN 81.1 S.F. ADDITION IS PROPOSED ON THE BACK OF THE HOUSE TO CREATE A NEW PRIMARY BATHROOM.</div><div>NOTE THAT IN THE DEMOLITION PLANS, AN UNPERMITTED BATHROOM AND CLOSET SHALL BE REMOVED.</div></div></div><div><div><div>RELOCATE (E) KITCHEN TO CREATE NEW PRIMARY BEDROOM. AN 81.1 S.F. ADDITION IS PROPOSED ON THE BACK OF THE HOUSE TO CREATE A NEW PRIMARY BATHROOM.</div><div></div></div></div></td></td></td></td></td></td></td></td></td></td></td></td></td></td></td></td></td></td></td></td></td></td> | CLO      | CLOSET | HORZ        | HORIZONTAL | SHLV |   | SHELF |        |      | <div><div><div>RELOCATE (E) KITCHEN TO CREATE NEW PRIMARY BEDROOM. AN 81.1 S.F. ADDITION IS PROPOSED ON THE BACK OF THE HOUSE TO CREATE A NEW PRIMARY BATHROOM.</div><div>NOTE THAT IN THE DEMOLITION PLANS, AN UNPERMITTED BATHROOM AND CLOSET SHALL BE REMOVED.</div></div></div> <td>CLG</td> <td>CEILING</td> <td>HR</td> <td>HOUR</td> <td>SHR</td> <td>SHOWER</td> <td></td> <td></td> <td rowspan="20"><div><div><div>RELOCATE (E) KITCHEN TO CREATE NEW PRIMARY BEDROOM. AN 81.1 S.F. ADDITION IS PROPOSED ON THE BACK OF THE HOUSE TO CREATE A NEW PRIMARY BATHROOM.</div><div>NOTE THAT IN THE DEMOLITION PLANS, AN UNPERMITTED BATHROOM AND CLOSET SHALL BE REMOVED.</div></div></div><td>COL</td><td>COLUMN</td><td>HT</td><td>HEIGHT</td><td>SHT</td><td>SHEET</td><td></td><td></td><td rowspan="20"><div><div><div>RELOCATE (E) KITCHEN TO CREATE NEW PRIMARY BEDROOM. AN 81.1 S.F. ADDITION IS PROPOSED ON THE BACK OF THE HOUSE TO CREATE A NEW PRIMARY BATHROOM.</div><div>NOTE THAT IN THE DEMOLITION PLANS, AN UNPERMITTED BATHROOM AND CLOSET SHALL BE REMOVED.</div></div></div><td>CONC</td><td>CONCRETE</td><td>HW</td><td>HOT WATER</td><td>SHT MTL</td><td>SHEET METAL</td><td></td><td></td><td rowspan="20"><div><div><div>RELOCATE (E) KITCHEN TO CREATE NEW PRIMARY BEDROOM. AN 81.1 S.F. ADDITION IS PROPOSED ON THE BACK OF THE HOUSE TO CREATE A NEW PRIMARY BATHROOM.</div><div>NOTE THAT IN THE DEMOLITION PLANS, AN UNPERMITTED BATHROOM AND CLOSET SHALL BE REMOVED.</div></div></div><td>CONT</td><td>CONTINUOUS</td><td>IN</td><td>INCHES</td><td>SI</td><td>SQUARE INCHES</td><td></td><td></td><td rowspan="20"><div><div><div>RELOCATE (E) KITCHEN TO CREATE NEW PRIMARY BEDROOM. AN 81.1 S.F. ADDITION IS PROPOSED ON THE BACK OF THE HOUSE TO CREATE A NEW PRIMARY BATHROOM.</div><div>NOTE THAT IN THE DEMOLITION PLANS, AN UNPERMITTED BATHROOM AND CLOSET SHALL BE REMOVED.</div></div></div><td>CLR</td><td>CLEAR</td><td>INCL</td><td>INCLUDING</td><td>SIM</td><td>SIMILAR</td><td></td><td></td><td rowspan="20"><div><div><div>RELOCATE (E) KITCHEN TO CREATE NEW PRIMARY BEDROOM. AN 81.1 S.F. ADDITION IS PROPOSED ON THE BACK OF THE HOUSE TO CREATE A NEW PRIMARY BATHROOM.</div><div>NOTE THAT IN THE DEMOLITION PLANS, AN UNPERMITTED BATHROOM AND CLOSET SHALL BE REMOVED.</div></div></div><td>CAS</td><td>CASEMENT</td><td>L</td><td>LONG</td><td>S.L.D.</td><td>SEE LANDSCAPE</td><td></td><td></td><td rowspan="20"><div><div><div>RELOCATE (E) KITCHEN TO CREATE NEW PRIMARY BEDROOM. AN 81.1 S.F. ADDITION IS PROPOSED ON THE BACK OF THE HOUSE TO CREATE A NEW PRIMARY BATHROOM.</div><div>NOTE THAT IN THE DEMOLITION PLANS, AN UNPERMITTED BATHROOM AND CLOSET SHALL BE REMOVED.</div></div></div><td>CVR</td><td>COVER</td><td>MAX</td><td>MAXIMUM</td><td>DRAWINGS</td><td></td><td></td><td></td><td rowspan="20"><div><div><div>RELOCATE (E) KITCHEN TO CREATE NEW PRIMARY BEDROOM. AN 81.1 S.F. ADDITION IS PROPOSED ON THE BACK OF THE HOUSE TO CREATE A NEW PRIMARY BATHROOM.</div><div>NOTE THAT IN THE DEMOLITION PLANS, AN UNPERMITTED BATHROOM AND CLOSET SHALL BE REMOVED.</div></div></div><td>d</td><td>PENNY</td><td>MECH</td><td>MECHANICAL</td><td>MFR</td><td>MANUFACTURER</td><td></td><td></td><td rowspan="20"><div><div><div>RELOCATE (E) KITCHEN TO CREATE NEW PRIMARY BEDROOM. AN 81.1 S.F. ADDITION IS PROPOSED ON THE BACK OF THE HOUSE TO CREATE A NEW PRIMARY BATHROOM.</div><div>NOTE THAT IN THE DEMOLITION PLANS, AN UNPERMITTED BATHROOM AND CLOSET SHALL BE REMOVED.</div></div></div><td>D</td><td>DEEP</td><td>MIN</td><td>MINIMUM</td><td>S.M.D.</td><td>SEE MECHANICAL</td><td></td><td></td><td rowspan="20"><div><div><div>RELOCATE (E) KITCHEN TO CREATE NEW PRIMARY BEDROOM. AN 81.1 S.F. ADDITION IS PROPOSED ON THE BACK OF THE HOUSE TO CREATE A NEW PRIMARY BATHROOM.</div><div>NOTE THAT IN THE DEMOLITION PLANS, AN UNPERMITTED BATHROOM AND CLOSET SHALL BE REMOVED.</div></div></div><td>DBL</td><td>DOUBLE</td><td>MTL</td><td>METAL</td><td>SQ</td><td>SQUARE</td><td></td><td></td><td rowspan="20"><div><div><div>RELOCATE (E) KITCHEN TO CREATE NEW PRIMARY BEDROOM. AN 81.1 S.F. ADDITION IS PROPOSED ON THE BACK OF THE HOUSE TO CREATE A NEW PRIMARY BATHROOM.</div><div>NOTE THAT IN THE DEMOLITION PLANS, AN UNPERMITTED BATHROOM AND CLOSET SHALL BE REMOVED.</div></div></div><td>DET</td><td>DETAIL</td><td>(N)</td><td>NEW</td><td>STD</td><td>STAINLESS STEEL</td><td></td><td></td><td rowspan="20"><div><div><div>RELOCATE (E) KITCHEN TO CREATE NEW PRIMARY BEDROOM. AN 81.1 S.F. ADDITION IS PROPOSED ON THE BACK OF THE HOUSE TO CREATE A NEW PRIMARY BATHROOM.</div><div>NOTE THAT IN THE DEMOLITION PLANS, AN UNPERMITTED BATHROOM AND CLOSET SHALL BE REMOVED.</div></div></div><td>D.H.</td><td>DOUBLE HUNG</td><td>N.W.</td><td>NOT APPLICABLE</td><td>S.S.D.</td><td>SEE STRUCTURAL</td><td></td><td></td><td rowspan="20"><div><div><div>RELOCATE (E) KITCHEN TO CREATE NEW PRIMARY BEDROOM. AN 81.1 S.F. ADDITION IS PROPOSED ON THE BACK OF THE HOUSE TO CREATE A NEW PRIMARY BATHROOM.</div><div>NOTE THAT IN THE DEMOLITION PLANS, AN UNPERMITTED BATHROOM AND CLOSET SHALL BE REMOVED.</div></div></div><td>DIA</td><td>DIAMETER</td><td>N.I.C</td><td>NOT IN CONTRACT</td><td>DRAWINGS</td><td></td><td></td><td></td><td rowspan="20"><div><div><div>RELOCATE (E) KITCHEN TO CREATE NEW PRIMARY BEDROOM. AN 81.1 S.F. ADDITION IS PROPOSED ON THE BACK OF THE HOUSE TO CREATE A NEW PRIMARY BATHROOM.</div><div>NOTE THAT IN THE DEMOLITION PLANS, AN UNPERMITTED BATHROOM AND CLOSET SHALL BE REMOVED.</div></div></div><td>DIAG</td><td>DIAGONAL</td><td>NO</td><td>NUMBER</td><td>STD</td><td>STANDARD</td><td></td><td></td><td rowspan="20"><div><div><div>RELOCATE (E) KITCHEN TO CREATE NEW PRIMARY BEDROOM. AN 81.1 S.F. ADDITION IS PROPOSED ON THE BACK OF THE HOUSE TO CREATE A NEW PRIMARY BATHROOM.</div><div>NOTE THAT IN THE DEMOLITION PLANS, AN UNPERMITTED BATHROOM AND CLOSET SHALL BE REMOVED.</div></div></div><td>DIM</td><td>DIMENSION</td><td>NTS</td><td>NOT TO SCALE</td><td>S.W.</td><td>SHEAR WALL</td><td></td><td></td><td rowspan="20"><div><div><div>RELOCATE (E) KITCHEN TO CREATE NEW PRIMARY BEDROOM. AN 81.1 S.F. ADDITION IS PROPOSED ON THE BACK OF THE HOUSE TO CREATE A NEW PRIMARY BATHROOM.</div><div>NOTE THAT IN THE DEMOLITION PLANS, AN UNPERMITTED BATHROOM AND CLOSET SHALL BE REMOVED.</div></div></div><td>DN</td><td>DOWN</td><td>OC</td><td>ON CENTER</td><td>T</td><td>TREAD</td><td></td><td></td><td rowspan="20"><div><div><div>RELOCATE (E) KITCHEN TO CREATE NEW PRIMARY BEDROOM. AN 81.1 S.F. ADDITION IS PROPOSED ON THE BACK OF THE HOUSE TO CREATE A NEW PRIMARY BATHROOM.</div><div>NOTE THAT IN THE DEMOLITION PLANS, AN UNPERMITTED BATHROOM AND CLOSET SHALL BE REMOVED.</div></div></div><td>DS</td><td>DOWNSPOUT</td><td>OPG</td><td>OPENING</td><td>T.B.</td><td>TOP &amp; BOTTOM</td><td></td><td></td><td rowspan="20"><div><div><div>RELOCATE (E) KITCHEN TO CREATE NEW PRIMARY BEDROOM. AN 81.1 S.F. ADDITION IS PROPOSED ON THE BACK OF THE HOUSE TO CREATE A NEW PRIMARY BATHROOM.</div><div>NOTE THAT IN THE DEMOLITION PLANS, AN UNPERMITTED BATHROOM AND CLOSET SHALL BE REMOVED.</div></div></div><td>DW</td><td>DISHWASHER</td><td>OPP</td><td>OPPOSITE</td><td>T&amp;G</td><td>TONGUE &amp; GROOVE</td><td></td><td></td><td rowspan="20"><div><div><div>RELOCATE (E) KITCHEN TO CREATE NEW PRIMARY BEDROOM. AN 81.1 S.F. ADDITION IS PROPOSED ON THE BACK OF THE HOUSE TO CREATE A NEW PRIMARY BATHROOM.</div><div>NOTE THAT IN THE DEMOLITION PLANS, AN UNPERMITTED BATHROOM AND CLOSET SHALL BE REMOVED.</div></div></div><td>(E)</td><td>EXISTING</td><td>PC</td><td>PIECE</td><td>T.B.</td><td>TOWEL BAR</td><td></td><td></td><td rowspan="20"><div><div><div>RELOCATE (E) KITCHEN TO CREATE NEW PRIMARY BEDROOM. AN 81.1 S.F. ADDITION IS PROPOSED ON THE BACK OF THE HOUSE TO CREATE A NEW PRIMARY BATHROOM.</div><div>NOTE THAT IN THE DEMOLITION PLANS, AN UNPERMITTED BATHROOM AND CLOSET SHALL BE REMOVED.</div></div></div><td>ELEC</td><td>ELECTRICAL</td><td>PERF</td><td>PERFORATED</td><td>T.O.</td><td>TOP OF</td><td></td><td></td><td rowspan="20"><div><div><div>RELOCATE (E) KITCHEN TO CREATE NEW PRIMARY BEDROOM. AN 81.1 S.F. ADDITION IS PROPOSED ON THE BACK OF THE HOUSE TO CREATE A NEW PRIMARY BATHROOM.</div><div>NOTE THAT IN THE DEMOLITION PLANS, AN UNPERMITTED BATHROOM AND CLOSET SHALL BE REMOVED.</div></div></div><td>ELEV</td><td>ELEVATION</td><td></td><td></td><td></td><td></td><td></td><td></td><td rowspan="20"><div><div><div>RELOCATE (E) KITCHEN TO CREATE NEW PRIMARY BEDROOM. AN 81.1 S.F. ADDITION IS PROPOSED ON THE BACK OF THE HOUSE TO CREATE A NEW PRIMARY BATHROOM.</div><div>NOTE THAT IN THE DEMOLITION PLANS, AN UNPERMITTED BATHROOM AND CLOSET SHALL BE REMOVED.</div></div></div><div><div><div>RELOCATE (E) KITCHEN TO CREATE NEW PRIMARY BEDROOM. AN 81.1 S.F. ADDITION IS PROPOSED ON THE BACK OF THE HOUSE TO CREATE A NEW PRIMARY BATHROOM.</div><div></div></div></div></td></td></td></td></td></td></td></td></td></td></td></td></td></td></td></td></td></td></td></td></td> | CLG  | CEILING | HR | HOUR |   | SHR | SHOWER  |    |      | <div><div><div>RELOCATE (E) KITCHEN TO CREATE NEW PRIMARY BEDROOM. AN 81.1 S.F. ADDITION IS PROPOSED ON THE BACK OF THE HOUSE TO CREATE A NEW PRIMARY BATHROOM.</div><div>NOTE THAT IN THE DEMOLITION PLANS, AN UNPERMITTED BATHROOM AND CLOSET SHALL BE REMOVED.</div></div></div> <td>COL</td> <td>COLUMN</td> <td>HT</td> <td>HEIGHT</td> <td>SHT</td> <td>SHEET</td> <td></td> <td></td> <td rowspan="20"><div><div><div>RELOCATE (E) KITCHEN TO CREATE NEW PRIMARY BEDROOM. AN 81.1 S.F. ADDITION IS PROPOSED ON THE BACK OF THE HOUSE TO CREATE A NEW PRIMARY BATHROOM.</div><div>NOTE THAT IN THE DEMOLITION PLANS, AN UNPERMITTED BATHROOM AND CLOSET SHALL BE REMOVED.</div></div></div><td>CONC</td><td>CONCRETE</td><td>HW</td><td>HOT WATER</td><td>SHT MTL</td><td>SHEET METAL</td><td></td><td></td><td rowspan="20"><div><div><div>RELOCATE (E) KITCHEN TO CREATE NEW PRIMARY BEDROOM. AN 81.1 S.F. ADDITION IS PROPOSED ON THE BACK OF THE HOUSE TO CREATE A NEW PRIMARY BATHROOM.</div><div>NOTE THAT IN THE DEMOLITION PLANS, AN UNPERMITTED BATHROOM AND CLOSET SHALL BE REMOVED.</div></div></div><td>CONT</td><td>CONTINUOUS</td><td>IN</td><td>INCHES</td><td>SI</td><td>SQUARE INCHES</td><td></td><td></td><td rowspan="20"><div><div><div>RELOCATE (E) KITCHEN TO CREATE NEW PRIMARY BEDROOM. AN 81.1 S.F. ADDITION IS PROPOSED ON THE BACK OF THE HOUSE TO CREATE A NEW PRIMARY BATHROOM.</div><div>NOTE THAT IN THE DEMOLITION PLANS, AN UNPERMITTED BATHROOM AND CLOSET SHALL BE REMOVED.</div></div></div><td>CLR</td><td>CLEAR</td><td>INCL</td><td>INCLUDING</td><td>SIM</td><td>SIMILAR</td><td></td><td></td><td rowspan="20"><div><div><div>RELOCATE (E) KITCHEN TO CREATE NEW PRIMARY BEDROOM. AN 81.1 S.F. ADDITION IS PROPOSED ON THE BACK OF THE HOUSE TO CREATE A NEW PRIMARY BATHROOM.</div><div>NOTE THAT IN THE DEMOLITION PLANS, AN UNPERMITTED BATHROOM AND CLOSET SHALL BE REMOVED.</div></div></div><td>CAS</td><td>CASEMENT</td><td>L</td><td>LONG</td><td>S.L.D.</td><td>SEE LANDSCAPE</td><td></td><td></td><td rowspan="20"><div><div><div>RELOCATE (E) KITCHEN TO CREATE NEW PRIMARY BEDROOM. AN 81.1 S.F. ADDITION IS PROPOSED ON THE BACK OF THE HOUSE TO CREATE A NEW PRIMARY BATHROOM.</div><div>NOTE THAT IN THE DEMOLITION PLANS, AN UNPERMITTED BATHROOM AND CLOSET SHALL BE REMOVED.</div></div></div><td>CVR</td><td>COVER</td><td>MAX</td><td>MAXIMUM</td><td>DRAWINGS</td><td></td><td></td><td></td><td rowspan="20"><div><div><div>RELOCATE (E) KITCHEN TO CREATE NEW PRIMARY BEDROOM. AN 81.1 S.F. ADDITION IS PROPOSED ON THE BACK OF THE HOUSE TO CREATE A NEW PRIMARY BATHROOM.</div><div>NOTE THAT IN THE DEMOLITION PLANS, AN UNPERMITTED BATHROOM AND CLOSET SHALL BE REMOVED.</div></div></div><td>d</td><td>PENNY</td><td>MECH</td><td>MECHANICAL</td><td>MFR</td><td>MANUFACTURER</td><td></td><td></td><td rowspan="20"><div><div><div>RELOCATE (E) KITCHEN TO CREATE NEW PRIMARY BEDROOM. AN 81.1 S.F. ADDITION IS PROPOSED ON THE BACK OF THE HOUSE TO CREATE A NEW PRIMARY BATHROOM.</div><div>NOTE THAT IN THE DEMOLITION PLANS, AN UNPERMITTED BATHROOM AND CLOSET SHALL BE REMOVED.</div></div></div><td>D</td><td>DEEP</td><td>MIN</td><td>MINIMUM</td><td>S.M.D.</td><td>SEE MECHANICAL</td><td></td><td></td><td rowspan="20"><div><div><div>RELOCATE (E) KITCHEN TO CREATE NEW PRIMARY BEDROOM. AN 81.1 S.F. ADDITION IS PROPOSED ON THE BACK OF THE HOUSE TO CREATE A NEW PRIMARY BATHROOM.</div><div>NOTE THAT IN THE DEMOLITION PLANS, AN UNPERMITTED BATHROOM AND CLOSET SHALL BE REMOVED.</div></div></div><td>DBL</td><td>DOUBLE</td><td>MTL</td><td>METAL</td><td>SQ</td><td>SQUARE</td><td></td><td></td><td rowspan="20"><div><div><div>RELOCATE (E) KITCHEN TO CREATE NEW PRIMARY BEDROOM. AN 81.1 S.F. ADDITION IS PROPOSED ON THE BACK OF THE HOUSE TO CREATE A NEW PRIMARY BATHROOM.</div><div>NOTE THAT IN THE DEMOLITION PLANS, AN UNPERMITTED BATHROOM AND CLOSET SHALL BE REMOVED.</div></div></div><td>DET</td><td>DETAIL</td><td>(N)</td><td>NEW</td><td>STD</td><td>STAINLESS STEEL</td><td></td><td></td><td rowspan="20"><div><div><div>RELOCATE (E) KITCHEN TO CREATE NEW PRIMARY BEDROOM. AN 81.1 S.F. ADDITION IS PROPOSED ON THE BACK OF THE HOUSE TO CREATE A NEW PRIMARY BATHROOM.</div><div>NOTE THAT IN THE DEMOLITION PLANS, AN UNPERMITTED BATHROOM AND CLOSET SHALL BE REMOVED.</div></div></div><td>D.H.</td><td>DOUBLE HUNG</td><td>N.W.</td><td>NOT APPLICABLE</td><td>S.S.D.</td><td>SEE STRUCTURAL</td><td></td><td></td><td rowspan="20"><div><div><div>RELOCATE (E) KITCHEN TO CREATE NEW PRIMARY BEDROOM. AN 81.1 S.F. ADDITION IS PROPOSED ON THE BACK OF THE HOUSE TO CREATE A NEW PRIMARY BATHROOM.</div><div>NOTE THAT IN THE DEMOLITION PLANS, AN UNPERMITTED BATHROOM AND CLOSET SHALL BE REMOVED.</div></div></div><td>DIA</td><td>DIAMETER</td><td>N.I.C</td><td>NOT IN CONTRACT</td><td>DRAWINGS</td><td></td><td></td><td></td><td rowspan="20"><div><div><div>RELOCATE (E) KITCHEN TO CREATE NEW PRIMARY BEDROOM. AN 81.1 S.F. ADDITION IS PROPOSED ON THE BACK OF THE HOUSE TO CREATE A NEW PRIMARY BATHROOM.</div><div>NOTE THAT IN THE DEMOLITION PLANS, AN UNPERMITTED BATHROOM AND CLOSET SHALL BE REMOVED.</div></div></div><td>DIAG</td><td>DIAGONAL</td><td>NO</td><td>NUMBER</td><td>STD</td><td>STANDARD</td><td></td><td></td><td rowspan="20"><div><div><div>RELOCATE (E) KITCHEN TO CREATE NEW PRIMARY BEDROOM. AN 81.1 S.F. ADDITION IS PROPOSED ON THE BACK OF THE HOUSE TO CREATE A NEW PRIMARY BATHROOM.</div><div>NOTE THAT IN THE DEMOLITION PLANS, AN UNPERMITTED BATHROOM AND CLOSET SHALL BE REMOVED.</div></div></div><td>DIM</td><td>DIMENSION</td><td>NTS</td><td>NOT TO SCALE</td><td>S.W.</td><td>SHEAR WALL</td><td></td><td></td><td rowspan="20"><div><div><div>RELOCATE (E) KITCHEN TO CREATE NEW PRIMARY BEDROOM. AN 81.1 S.F. ADDITION IS PROPOSED ON THE BACK OF THE HOUSE TO CREATE A NEW PRIMARY BATHROOM.</div><div>NOTE THAT IN THE DEMOLITION PLANS, AN UNPERMITTED BATHROOM AND CLOSET SHALL BE REMOVED.</div></div></div><td>DN</td><td>DOWN</td><td>OC</td><td>ON CENTER</td><td>T</td><td>TREAD</td><td></td><td></td><td rowspan="20"><div><div><div>RELOCATE (E) KITCHEN TO CREATE NEW PRIMARY BEDROOM. AN 81.1 S.F. ADDITION IS PROPOSED ON THE BACK OF THE HOUSE TO CREATE A NEW PRIMARY BATHROOM.</div><div>NOTE THAT IN THE DEMOLITION PLANS, AN UNPERMITTED BATHROOM AND CLOSET SHALL BE REMOVED.</div></div></div><td>DS</td><td>DOWNSPOUT</td><td>OPG</td><td>OPENING</td><td>T.B.</td><td>TOP &amp; BOTTOM</td><td></td><td></td><td rowspan="20"><div><div><div>RELOCATE (E) KITCHEN TO CREATE NEW PRIMARY BEDROOM. AN 81.1 S.F. ADDITION IS PROPOSED ON THE BACK OF THE HOUSE TO CREATE A NEW PRIMARY BATHROOM.</div><div>NOTE THAT IN THE DEMOLITION PLANS, AN UNPERMITTED BATHROOM AND CLOSET SHALL BE REMOVED.</div></div></div><td>DW</td><td>DISHWASHER</td><td>OPP</td><td>OPPOSITE</td><td>T&amp;G</td><td>TONGUE &amp; GROOVE</td><td></td><td></td><td rowspan="20"><div><div><div>RELOCATE (E) KITCHEN TO CREATE NEW PRIMARY BEDROOM. AN 81.1 S.F. ADDITION IS PROPOSED ON THE BACK OF THE HOUSE TO CREATE A NEW PRIMARY BATHROOM.</div><div>NOTE THAT IN THE DEMOLITION PLANS, AN UNPERMITTED BATHROOM AND CLOSET SHALL BE REMOVED.</div></div></div><td>(E)</td><td>EXISTING</td><td>PC</td><td>PIECE</td><td>T.B.</td><td>TOWEL BAR</td><td></td><td></td><td rowspan="20"><div><div><div>RELOCATE (E) KITCHEN TO CREATE NEW PRIMARY BEDROOM. AN 81.1 S.F. ADDITION IS PROPOSED ON THE BACK OF THE HOUSE TO CREATE A NEW PRIMARY BATHROOM.</div><div>NOTE THAT IN THE DEMOLITION PLANS, AN UNPERMITTED BATHROOM AND CLOSET SHALL BE REMOVED.</div></div></div><td>ELEC</td><td>ELECTRICAL</td><td>PERF</td><td>PERFORATED</td><td>T.O.</td><td>TOP OF</td><td></td><td></td><td rowspan="20"><div><div><div>RELOCATE (E) KITCHEN TO CREATE NEW PRIMARY BEDROOM. AN 81.1 S.F. ADDITION IS PROPOSED ON THE BACK OF THE HOUSE TO CREATE A NEW PRIMARY BATHROOM.</div><div>NOTE THAT IN THE DEMOLITION PLANS, AN UNPERMITTED BATHROOM AND CLOSET SHALL BE REMOVED.</div></div></div><td>ELEV</td><td>ELEVATION</td><td></td><td></td><td></td><td></td><td></td><td></td><td rowspan="20"><div><div><div>RELOCATE (E) KITCHEN TO CREATE NEW PRIMARY BEDROOM. AN 81.1 S.F. ADDITION IS PROPOSED ON THE BACK OF THE HOUSE TO CREATE A NEW PRIMARY BATHROOM.</div><div>NOTE THAT IN THE DEMOLITION PLANS, AN UNPERMITTED BATHROOM AND CLOSET SHALL BE REMOVED.</div></div></div><div><div><div>RELOCATE (E) KITCHEN TO CREATE NEW PRIMARY BEDROOM. AN 81.1 S.F. ADDITION IS PROPOSED ON THE BACK OF THE HOUSE TO CREATE A NEW PRIMARY BATHROOM.</div><div></div></div></div></td></td></td></td></td></td></td></td></td></td></td></td></td></td></td></td></td></td></td></td> | COL    | COLUMN | HT |   | HEIGHT | SHT    | SHEET |        |     | <div><div><div>RELOCATE (E) KITCHEN TO CREATE NEW PRIMARY BEDROOM. AN 81.1 S.F. ADDITION IS PROPOSED ON THE BACK OF THE HOUSE TO CREATE A NEW PRIMARY BATHROOM.</div><div>NOTE THAT IN THE DEMOLITION PLANS, AN UNPERMITTED BATHROOM AND CLOSET SHALL BE REMOVED.</div></div></div> <td>CONC</td> <td>CONCRETE</td> <td>HW</td> <td>HOT WATER</td> <td>SHT MTL</td> <td>SHEET METAL</td> <td></td> <td></td> <td rowspan="20"><div><div><div>RELOCATE (E) KITCHEN TO CREATE NEW PRIMARY BEDROOM. AN 81.1 S.F. ADDITION IS PROPOSED ON THE BACK OF THE HOUSE TO CREATE A NEW PRIMARY BATHROOM.</div><div>NOTE THAT IN THE DEMOLITION PLANS, AN UNPERMITTED BATHROOM AND CLOSET SHALL BE REMOVED.</div></div></div><td>CONT</td><td>CONTINUOUS</td><td>IN</td><td>INCHES</td><td>SI</td><td>SQUARE INCHES</td><td></td><td></td><td rowspan="20"><div><div><div>RELOCATE (E) KITCHEN TO CREATE NEW PRIMARY BEDROOM. AN 81.1 S.F. ADDITION IS PROPOSED ON THE BACK OF THE HOUSE TO CREATE A NEW PRIMARY BATHROOM.</div><div>NOTE THAT IN THE DEMOLITION PLANS, AN UNPERMITTED BATHROOM AND CLOSET SHALL BE REMOVED.</div></div></div><td>CLR</td><td>CLEAR</td><td>INCL</td><td>INCLUDING</td><td>SIM</td><td>SIMILAR</td><td></td><td></td><td rowspan="20"><div><div><div>RELOCATE (E) KITCHEN TO CREATE NEW PRIMARY BEDROOM. AN 81.1 S.F. ADDITION IS PROPOSED ON THE BACK OF THE HOUSE TO CREATE A NEW PRIMARY BATHROOM.</div><div>NOTE THAT IN THE DEMOLITION PLANS, AN UNPERMITTED BATHROOM AND CLOSET SHALL BE REMOVED.</div></div></div><td>CAS</td><td>CASEMENT</td><td>L</td><td>LONG</td><td>S.L.D.</td><td>SEE LANDSCAPE</td><td></td><td></td><td rowspan="20"><div><div><div>RELOCATE (E) KITCHEN TO CREATE NEW PRIMARY BEDROOM. AN 81.1 S.F. ADDITION IS PROPOSED ON THE BACK OF THE HOUSE TO CREATE A NEW PRIMARY BATHROOM.</div><div>NOTE THAT IN THE DEMOLITION PLANS, AN UNPERMITTED BATHROOM AND CLOSET SHALL BE REMOVED.</div></div></div><td>CVR</td><td>COVER</td><td>MAX</td><td>MAXIMUM</td><td>DRAWINGS</td><td></td><td></td><td></td><td rowspan="20"><div><div><div>RELOCATE (E) KITCHEN TO CREATE NEW PRIMARY BEDROOM. AN 81.1 S.F. ADDITION IS PROPOSED ON THE BACK OF THE HOUSE TO CREATE A NEW PRIMARY BATHROOM.</div><div>NOTE THAT IN THE DEMOLITION PLANS, AN UNPERMITTED BATHROOM AND CLOSET SHALL BE REMOVED.</div></div></div><td>d</td><td>PENNY</td><td>MECH</td><td>MECHANICAL</td><td>MFR</td><td>MANUFACTURER</td><td></td><td></td><td rowspan="20"><div><div><div>RELOCATE (E) KITCHEN TO CREATE NEW PRIMARY BEDROOM. AN 81.1 S.F. ADDITION IS PROPOSED ON THE BACK OF THE HOUSE TO CREATE A NEW PRIMARY BATHROOM.</div><div>NOTE THAT IN THE DEMOLITION PLANS, AN UNPERMITTED BATHROOM AND CLOSET SHALL BE REMOVED.</div></div></div><td>D</td><td>DEEP</td><td>MIN</td><td>MINIMUM</td><td>S.M.D.</td><td>SEE MECHANICAL</td><td></td><td></td><td rowspan="20"><div><div><div>RELOCATE (E) KITCHEN TO CREATE NEW PRIMARY BEDROOM. AN 81.1 S.F. ADDITION IS PROPOSED ON THE BACK OF THE HOUSE TO CREATE A NEW PRIMARY BATHROOM.</div><div>NOTE THAT IN THE DEMOLITION PLANS, AN UNPERMITTED BATHROOM AND CLOSET SHALL BE REMOVED.</div></div></div><td>DBL</td><td>DOUBLE</td><td>MTL</td><td>METAL</td><td>SQ</td><td>SQUARE</td><td></td><td></td><td rowspan="20"><div><div><div>RELOCATE (E) KITCHEN TO CREATE NEW PRIMARY BEDROOM. AN 81.1 S.F. ADDITION IS PROPOSED ON THE BACK OF THE HOUSE TO CREATE A NEW PRIMARY BATHROOM.</div><div>NOTE THAT IN THE DEMOLITION PLANS, AN UNPERMITTED BATHROOM AND CLOSET SHALL BE REMOVED.</div></div></div><td>DET</td><td>DETAIL</td><td>(N)</td><td>NEW</td><td>STD</td><td>STAINLESS STEEL</td><td></td><td></td><td rowspan="20"><div><div><div>RELOCATE (E) KITCHEN TO CREATE NEW PRIMARY BEDROOM. AN 81.1 S.F. ADDITION IS PROPOSED ON THE BACK OF THE HOUSE TO CREATE A NEW PRIMARY BATHROOM.</div><div>NOTE THAT IN THE DEMOLITION PLANS, AN UNPERMITTED BATHROOM AND CLOSET SHALL BE REMOVED.</div></div></div><td>D.H.</td><td>DOUBLE HUNG</td><td>N.W.</td><td>NOT APPLICABLE</td><td>S.S.D.</td><td>SEE STRUCTURAL</td><td></td><td></td><td rowspan="20"><div><div><div>RELOCATE (E) KITCHEN TO CREATE NEW PRIMARY BEDROOM. AN 81.1 S.F. ADDITION IS PROPOSED ON THE BACK OF THE HOUSE TO CREATE A NEW PRIMARY BATHROOM.</div><div>NOTE THAT IN THE DEMOLITION PLANS, AN UNPERMITTED BATHROOM AND CLOSET SHALL BE REMOVED.</div></div></div><td>DIA</td><td>DIAMETER</td><td>N.I.C</td><td>NOT IN CONTRACT</td><td>DRAWINGS</td><td></td><td></td><td></td><td rowspan="20"><div><div><div>RELOCATE (E) KITCHEN TO CREATE NEW PRIMARY BEDROOM. AN 81.1 S.F. ADDITION IS PROPOSED ON THE BACK OF THE HOUSE TO CREATE A NEW PRIMARY BATHROOM.</div><div>NOTE THAT IN THE DEMOLITION PLANS, AN UNPERMITTED BATHROOM AND CLOSET SHALL BE REMOVED.</div></div></div><td>DIAG</td><td>DIAGONAL</td><td>NO</td><td>NUMBER</td><td>STD</td><td>STANDARD</td><td></td><td></td><td rowspan="20"><div><div><div>RELOCATE (E) KITCHEN TO CREATE NEW PRIMARY BEDROOM. AN 81.1 S.F. ADDITION IS PROPOSED ON THE BACK OF THE HOUSE TO CREATE A NEW PRIMARY BATHROOM.</div><div>NOTE THAT IN THE DEMOLITION PLANS, AN UNPERMITTED BATHROOM AND CLOSET SHALL BE REMOVED.</div></div></div><td>DIM</td><td>DIMENSION</td><td>NTS</td><td>NOT TO SCALE</td><td>S.W.</td><td>SHEAR WALL</td><td></td><td></td><td rowspan="20"><div><div><div>RELOCATE (E) KITCHEN TO CREATE NEW PRIMARY BEDROOM. AN 81.1 S.F. ADDITION IS PROPOSED ON THE BACK OF THE HOUSE TO CREATE A NEW PRIMARY BATHROOM.</div><div>NOTE THAT IN THE DEMOLITION PLANS, AN UNPERMITTED BATHROOM AND CLOSET SHALL BE REMOVED.</div></div></div><td>DN</td><td>DOWN</td><td>OC</td><td>ON CENTER</td><td>T</td><td>TREAD</td><td></td><td></td><td rowspan="20"><div><div><div>RELOCATE (E) KITCHEN TO CREATE NEW PRIMARY BEDROOM. AN 81.1 S.F. ADDITION IS PROPOSED ON THE BACK OF THE HOUSE TO CREATE A NEW PRIMARY BATHROOM.</div><div>NOTE THAT IN THE DEMOLITION PLANS, AN UNPERMITTED BATHROOM AND CLOSET SHALL BE REMOVED.</div></div></div><td>DS</td><td>DOWNSPOUT</td><td>OPG</td><td>OPENING</td><td>T.B.</td><td>TOP &amp; BOTTOM</td><td></td><td></td><td rowspan="20"><div><div><div>RELOCATE (E) KITCHEN TO CREATE NEW PRIMARY BEDROOM. AN 81.1 S.F. ADDITION IS PROPOSED ON THE BACK OF THE HOUSE TO CREATE A NEW PRIMARY BATHROOM.</div><div>NOTE THAT IN THE DEMOLITION PLANS, AN UNPERMITTED BATHROOM AND CLOSET SHALL BE REMOVED.</div></div></div><td>DW</td><td>DISHWASHER</td><td>OPP</td><td>OPPOSITE</td><td>T&amp;G</td><td>TONGUE &amp; GROOVE</td><td></td><td></td><td rowspan="20"><div><div><div>RELOCATE (E) KITCHEN TO CREATE NEW PRIMARY BEDROOM. AN 81.1 S.F. ADDITION IS PROPOSED ON THE BACK OF THE HOUSE TO CREATE A NEW PRIMARY BATHROOM.</div><div>NOTE THAT IN THE DEMOLITION PLANS, AN UNPERMITTED BATHROOM AND CLOSET SHALL BE REMOVED.</div></div></div><td>(E)</td><td>EXISTING</td><td>PC</td><td>PIECE</td><td>T.B.</td><td>TOWEL BAR</td><td></td><td></td><td rowspan="20"><div><div><div>RELOCATE (E) KITCHEN TO CREATE NEW PRIMARY BEDROOM. AN 81.1 S.F. ADDITION IS PROPOSED ON THE BACK OF THE HOUSE TO CREATE A NEW PRIMARY BATHROOM.</div><div>NOTE THAT IN THE DEMOLITION PLANS, AN UNPERMITTED BATHROOM AND CLOSET SHALL BE REMOVED.</div></div></div><td>ELEC</td><td>ELECTRICAL</td><td>PERF</td><td>PERFORATED</td><td>T.O.</td><td>TOP OF</td><td></td><td></td><td rowspan="20"><div><div><div>RELOCATE (E) KITCHEN TO CREATE NEW PRIMARY BEDROOM. AN 81.1 S.F. ADDITION IS PROPOSED ON THE BACK OF THE HOUSE TO CREATE A NEW PRIMARY BATHROOM.</div><div>NOTE THAT IN THE DEMOLITION PLANS, AN UNPERMITTED BATHROOM AND CLOSET SHALL BE REMOVED.</div></div></div><td>ELEV</td><td>ELEVATION</td><td></td><td></td><td></td><td></td><td></td><td></td><td rowspan="20"><div><div><div>RELOCATE (E) KITCHEN TO CREATE NEW PRIMARY BEDROOM. AN 81.1 S.F. ADDITION IS PROPOSED ON THE BACK OF THE HOUSE TO CREATE A NEW PRIMARY BATHROOM.</div><div>NOTE THAT IN THE DEMOLITION PLANS, AN UNPERMITTED BATHROOM AND CLOSET SHALL BE REMOVED.</div></div></div><div><div><div>RELOCATE (E) KITCHEN TO CREATE NEW PRIMARY BEDROOM. AN 81.1 S.F. ADDITION IS PROPOSED ON THE BACK OF THE HOUSE TO CREATE A NEW PRIMARY BATHROOM.</div><div></div></div></div></td></td></td></td></td></td></td></td></td></td></td></td></td></td></td></td></td></td></td> | CONC | CONCRETE |   | HW   | HOT WATER | SHT MTL | SHEET METAL |         |             | <div><div><div>RELOCATE (E) KITCHEN TO CREATE NEW PRIMARY BEDROOM. AN 81.1 S.F. ADDITION IS PROPOSED ON THE BACK OF THE HOUSE TO CREATE A NEW PRIMARY BATHROOM.</div><div>NOTE THAT IN THE DEMOLITION PLANS, AN UNPERMITTED BATHROOM AND CLOSET SHALL BE REMOVED.</div></div></div> <td>CONT</td> <td>CONTINUOUS</td> <td>IN</td> <td>INCHES</td> <td>SI</td> <td>SQUARE INCHES</td> <td></td> <td></td> <td rowspan="20"><div><div><div>RELOCATE (E) KITCHEN TO CREATE NEW PRIMARY BEDROOM. AN 81.1 S.F. ADDITION IS PROPOSED ON THE BACK OF THE HOUSE TO CREATE A NEW PRIMARY BATHROOM.</div><div>NOTE THAT IN THE DEMOLITION PLANS, AN UNPERMITTED BATHROOM AND CLOSET SHALL BE REMOVED.</div></div></div><td>CLR</td><td>CLEAR</td><td>INCL</td><td>INCLUDING</td><td>SIM</td><td>SIMILAR</td><td></td><td></td><td rowspan="20"><div><div><div>RELOCATE (E) KITCHEN TO CREATE NEW PRIMARY BEDROOM. AN 81.1 S.F. ADDITION IS PROPOSED ON THE BACK OF THE HOUSE TO CREATE A NEW PRIMARY BATHROOM.</div><div>NOTE THAT IN THE DEMOLITION PLANS, AN UNPERMITTED BATHROOM AND CLOSET SHALL BE REMOVED.</div></div></div><td>CAS</td><td>CASEMENT</td><td>L</td><td>LONG</td><td>S.L.D.</td><td>SEE LANDSCAPE</td><td></td><td></td><td rowspan="20"><div><div><div>RELOCATE (E) KITCHEN TO CREATE NEW PRIMARY BEDROOM. AN 81.1 S.F. ADDITION IS PROPOSED ON THE BACK OF THE HOUSE TO CREATE A NEW PRIMARY BATHROOM.</div><div>NOTE THAT IN THE DEMOLITION PLANS, AN UNPERMITTED BATHROOM AND CLOSET SHALL BE REMOVED.</div></div></div><td>CVR</td><td>COVER</td><td>MAX</td><td>MAXIMUM</td><td>DRAWINGS</td><td></td><td></td><td></td><td rowspan="20"><div><div><div>RELOCATE (E) KITCHEN TO CREATE NEW PRIMARY BEDROOM. AN 81.1 S.F. ADDITION IS PROPOSED ON THE BACK OF THE HOUSE TO CREATE A NEW PRIMARY BATHROOM.</div><div>NOTE THAT IN THE DEMOLITION PLANS, AN UNPERMITTED BATHROOM AND CLOSET SHALL BE REMOVED.</div></div></div><td>d</td><td>PENNY</td><td>MECH</td><td>MECHANICAL</td><td>MFR</td><td>MANUFACTURER</td><td></td><td></td><td rowspan="20"><div><div><div>RELOCATE (E) KITCHEN TO CREATE NEW PRIMARY BEDROOM. AN 81.1 S.F. ADDITION IS PROPOSED ON THE BACK OF THE HOUSE TO CREATE A NEW PRIMARY BATHROOM.</div><div>NOTE THAT IN THE DEMOLITION PLANS, AN UNPERMITTED BATHROOM AND CLOSET SHALL BE REMOVED.</div></div></div><td>D</td><td>DEEP</td><td>MIN</td><td>MINIMUM</td><td>S.M.D.</td><td>SEE MECHANICAL</td><td></td><td></td><td rowspan="20"><div><div><div>RELOCATE (E) KITCHEN TO CREATE NEW PRIMARY BEDROOM. AN 81.1 S.F. ADDITION IS PROPOSED ON THE BACK OF THE HOUSE TO CREATE A NEW PRIMARY BATHROOM.</div><div>NOTE THAT IN THE DEMOLITION PLANS, AN UNPERMITTED BATHROOM AND CLOSET SHALL BE REMOVED.</div></div></div><td>DBL</td><td>DOUBLE</td><td>MTL</td><td>METAL</td><td>SQ</td><td>SQUARE</td><td></td><td></td><td rowspan="20"><div><div><div>RELOCATE (E) KITCHEN TO CREATE NEW PRIMARY BEDROOM. AN 81.1 S.F. ADDITION IS PROPOSED ON THE BACK OF THE HOUSE TO CREATE A NEW PRIMARY BATHROOM.</div><div>NOTE THAT IN THE DEMOLITION PLANS, AN UNPERMITTED BATHROOM AND CLOSET SHALL BE REMOVED.</div></div></div><td>DET</td><td>DETAIL</td><td>(N)</td><td>NEW</td><td>STD</td><td>STAINLESS STEEL</td><td></td><td></td><td rowspan="20"><div><div><div>RELOCATE (E) KITCHEN TO CREATE NEW PRIMARY BEDROOM. AN 81.1 S.F. ADDITION IS PROPOSED ON THE BACK OF THE HOUSE TO CREATE A NEW PRIMARY BATHROOM.</div><div>NOTE THAT IN THE DEMOLITION PLANS, AN UNPERMITTED BATHROOM AND CLOSET SHALL BE REMOVED.</div></div></div><td>D.H.</td><td>DOUBLE HUNG</td><td>N.W.</td><td>NOT APPLICABLE</td><td>S.S.D.</td><td>SEE STRUCTURAL</td><td></td><td></td><td rowspan="20"><div><div><div>RELOCATE (E) KITCHEN TO CREATE NEW PRIMARY BEDROOM. AN 81.1 S.F. ADDITION IS PROPOSED ON THE BACK OF THE HOUSE TO CREATE A NEW PRIMARY BATHROOM.</div><div>NOTE THAT IN THE DEMOLITION PLANS, AN UNPERMITTED BATHROOM AND CLOSET SHALL BE REMOVED.</div></div></div><td>DIA</td><td>DIAMETER</td><td>N.I.C</td><td>NOT IN CONTRACT</td><td>DRAWINGS</td><td></td><td></td><td></td><td rowspan="20"><div><div><div>RELOCATE (E) KITCHEN TO CREATE NEW PRIMARY BEDROOM. AN 81.1 S.F. ADDITION IS PROPOSED ON THE BACK OF THE HOUSE TO CREATE A NEW PRIMARY BATHROOM.</div><div>NOTE THAT IN THE DEMOLITION PLANS, AN UNPERMITTED BATHROOM AND CLOSET SHALL BE REMOVED.</div></div></div><td>DIAG</td><td>DIAGONAL</td><td>NO</td><td>NUMBER</td><td>STD</td><td>STANDARD</td><td></td><td></td><td rowspan="20"><div><div><div>RELOCATE (E) KITCHEN TO CREATE NEW PRIMARY BEDROOM. AN 81.1 S.F. ADDITION IS PROPOSED ON THE BACK OF THE HOUSE TO CREATE A NEW PRIMARY BATHROOM.</div><div>NOTE THAT IN THE DEMOLITION PLANS, AN UNPERMITTED BATHROOM AND CLOSET SHALL BE REMOVED.</div></div></div><td>DIM</td><td>DIMENSION</td><td>NTS</td><td>NOT TO SCALE</td><td>S.W.</td><td>SHEAR WALL</td><td></td><td></td><td rowspan="20"><div><div><div>RELOCATE (E) KITCHEN TO CREATE NEW PRIMARY BEDROOM. AN 81.1 S.F. ADDITION IS PROPOSED ON THE BACK OF THE HOUSE TO CREATE A NEW PRIMARY BATHROOM.</div><div>NOTE THAT IN THE DEMOLITION PLANS, AN UNPERMITTED BATHROOM AND CLOSET SHALL BE REMOVED.</div></div></div><td>DN</td><td>DOWN</td><td>OC</td><td>ON CENTER</td><td>T</td><td>TREAD</td><td></td><td></td><td rowspan="20"><div><div><div>RELOCATE (E) KITCHEN TO CREATE NEW PRIMARY BEDROOM. AN 81.1 S.F. ADDITION IS PROPOSED ON THE BACK OF THE HOUSE TO CREATE A NEW PRIMARY BATHROOM.</div><div>NOTE THAT IN THE DEMOLITION PLANS, AN UNPERMITTED BATHROOM AND CLOSET SHALL BE REMOVED.</div></div></div><td>DS</td><td>DOWNSPOUT</td><td>OPG</td><td>OPENING</td><td>T.B.</td><td>TOP &amp; BOTTOM</td><td></td><td></td><td rowspan="20"><div><div><div>RELOCATE (E) KITCHEN TO CREATE NEW PRIMARY BEDROOM. AN 81.1 S.F. ADDITION IS PROPOSED ON THE BACK OF THE HOUSE TO CREATE A NEW PRIMARY BATHROOM.</div><div>NOTE THAT IN THE DEMOLITION PLANS, AN UNPERMITTED BATHROOM AND CLOSET SHALL BE REMOVED.</div></div></div><td>DW</td><td>DISHWASHER</td><td>OPP</td><td>OPPOSITE</td><td>T&amp;G</td><td>TONGUE &amp; GROOVE</td><td></td><td></td><td rowspan="20"><div><div><div>RELOCATE (E) KITCHEN TO CREATE NEW PRIMARY BEDROOM. AN 81.1 S.F. ADDITION IS PROPOSED ON THE BACK OF THE HOUSE TO CREATE A NEW PRIMARY BATHROOM.</div><div>NOTE THAT IN THE DEMOLITION PLANS, AN UNPERMITTED BATHROOM AND CLOSET SHALL BE REMOVED.</div></div></div><td>(E)</td><td>EXISTING</td><td>PC</td><td>PIECE</td><td>T.B.</td><td>TOWEL BAR</td><td></td><td></td><td rowspan="20"><div><div><div>RELOCATE (E) KITCHEN TO CREATE NEW PRIMARY BEDROOM. AN 81.1 S.F. ADDITION IS PROPOSED ON THE BACK OF THE HOUSE TO CREATE A NEW PRIMARY BATHROOM.</div><div>NOTE THAT IN THE DEMOLITION PLANS, AN UNPERMITTED BATHROOM AND CLOSET SHALL BE REMOVED.</div></div></div><td>ELEC</td><td>ELECTRICAL</td><td>PERF</td><td>PERFORATED</td><td>T.O.</td><td>TOP OF</td><td></td><td></td><td rowspan="20"><div><div><div>RELOCATE (E) KITCHEN TO CREATE NEW PRIMARY BEDROOM. AN 81.1 S.F. ADDITION IS PROPOSED ON THE BACK OF THE HOUSE TO CREATE A NEW PRIMARY BATHROOM.</div><div>NOTE THAT IN THE DEMOLITION PLANS, AN UNPERMITTED BATHROOM AND CLOSET SHALL BE REMOVED.</div></div></div><td>ELEV</td><td>ELEVATION</td><td></td><td></td><td></td><td></td><td></td><td></td><td rowspan="20"><div><div><div>RELOCATE (E) KITCHEN TO CREATE NEW PRIMARY BEDROOM. AN 81.1 S.F. ADDITION IS PROPOSED ON THE BACK OF THE HOUSE TO CREATE A NEW PRIMARY BATHROOM.</div><div>NOTE THAT IN THE DEMOLITION PLANS, AN UNPERMITTED BATHROOM AND CLOSET SHALL BE REMOVED.</div></div></div><div><div><div>RELOCATE (E) KITCHEN TO CREATE NEW PRIMARY BEDROOM. AN 81.1 S.F. ADDITION IS PROPOSED ON THE BACK OF THE HOUSE TO CREATE A NEW PRIMARY BATHROOM.</div><div></div></div></div></td></td></td></td></td></td></td></td></td></td></td></td></td></td></td></td></td></td> | CONT |   | CONTINUOUS | IN         | INCHES | SI     | SQUARE INCHES |               |  | <div><div><div>RELOCATE (E) KITCHEN TO CREATE NEW PRIMARY BEDROOM. AN 81.1 S.F. ADDITION IS PROPOSED ON THE BACK OF THE HOUSE TO CREATE A NEW PRIMARY BATHROOM.</div><div>NOTE THAT IN THE DEMOLITION PLANS, AN UNPERMITTED BATHROOM AND CLOSET SHALL BE REMOVED.</div></div></div> <td>CLR</td> <td>CLEAR</td> <td>INCL</td> <td>INCLUDING</td> <td>SIM</td> <td>SIMILAR</td> <td></td> <td></td> <td rowspan="20"><div><div><div>RELOCATE (E) KITCHEN TO CREATE NEW PRIMARY BEDROOM. AN 81.1 S.F. ADDITION IS PROPOSED ON THE BACK OF THE HOUSE TO CREATE A NEW PRIMARY BATHROOM.</div><div>NOTE THAT IN THE DEMOLITION PLANS, AN UNPERMITTED BATHROOM AND CLOSET SHALL BE REMOVED.</div></div></div><td>CAS</td><td>CASEMENT</td><td>L</td><td>LONG</td><td>S.L.D.</td><td>SEE LANDSCAPE</td><td></td><td></td><td rowspan="20"><div><div><div>RELOCATE (E) KITCHEN TO CREATE NEW PRIMARY BEDROOM. AN 81.1 S.F. ADDITION IS PROPOSED ON THE BACK OF THE HOUSE TO CREATE A NEW PRIMARY BATHROOM.</div><div>NOTE THAT IN THE DEMOLITION PLANS, AN UNPERMITTED BATHROOM AND CLOSET SHALL BE REMOVED.</div></div></div><td>CVR</td><td>COVER</td><td>MAX</td><td>MAXIMUM</td><td>DRAWINGS</td><td></td><td></td><td></td><td rowspan="20"><div><div><div>RELOCATE (E) KITCHEN TO CREATE NEW PRIMARY BEDROOM. AN 81.1 S.F. ADDITION IS PROPOSED ON THE BACK OF THE HOUSE TO CREATE A NEW PRIMARY BATHROOM.</div><div>NOTE THAT IN THE DEMOLITION PLANS, AN UNPERMITTED BATHROOM AND CLOSET SHALL BE REMOVED.</div></div></div><td>d</td><td>PENNY</td><td>MECH</td><td>MECHANICAL</td><td>MFR</td><td>MANUFACTURER</td><td></td><td></td><td rowspan="20"><div><div><div>RELOCATE (E) KITCHEN TO CREATE NEW PRIMARY BEDROOM. AN 81.1 S.F. ADDITION IS PROPOSED ON THE BACK OF THE HOUSE TO CREATE A NEW PRIMARY BATHROOM.</div><div>NOTE THAT IN THE DEMOLITION PLANS, AN UNPERMITTED BATHROOM AND CLOSET SHALL BE REMOVED.</div></div></div><td>D</td><td>DEEP</td><td>MIN</td><td>MINIMUM</td><td>S.M.D.</td><td>SEE MECHANICAL</td><td></td><td></td><td rowspan="20"><div><div><div>RELOCATE (E) KITCHEN TO CREATE NEW PRIMARY BEDROOM. AN 81.1 S.F. ADDITION IS PROPOSED ON THE BACK OF THE HOUSE TO CREATE A NEW PRIMARY BATHROOM.</div><div>NOTE THAT IN THE DEMOLITION PLANS, AN UNPERMITTED BATHROOM AND CLOSET SHALL BE REMOVED.</div></div></div><td>DBL</td><td>DOUBLE</td><td>MTL</td><td>METAL</td><td>SQ</td><td>SQUARE</td><td></td><td></td><td rowspan="20"><div><div><div>RELOCATE (E) KITCHEN TO CREATE NEW PRIMARY BEDROOM. AN 81.1 S.F. ADDITION IS PROPOSED ON THE BACK OF THE HOUSE TO CREATE A NEW PRIMARY BATHROOM.</div><div>NOTE THAT IN THE DEMOLITION PLANS, AN UNPERMITTED BATHROOM AND CLOSET SHALL BE REMOVED.</div></div></div><td>DET</td><td>DETAIL</td><td>(N)</td><td>NEW</td><td>STD</td><td>STAINLESS STEEL</td><td></td><td></td><td rowspan="20"><div><div><div>RELOCATE (E) KITCHEN TO CREATE NEW PRIMARY BEDROOM. AN 81.1 S.F. ADDITION IS PROPOSED ON THE BACK OF THE HOUSE TO CREATE A NEW PRIMARY BATHROOM.</div><div>NOTE THAT IN THE DEMOLITION PLANS, AN UNPERMITTED BATHROOM AND CLOSET SHALL BE REMOVED.</div></div></div><td>D.H.</td><td>DOUBLE HUNG</td><td>N.W.</td><td>NOT APPLICABLE</td><td>S.S.D.</td><td>SEE STRUCTURAL</td><td></td><td></td><td rowspan="20"><div><div><div>RELOCATE (E) KITCHEN TO CREATE NEW PRIMARY BEDROOM. AN 81.1 S.F. ADDITION IS PROPOSED ON THE BACK OF THE HOUSE TO CREATE A NEW PRIMARY BATHROOM.</div><div>NOTE THAT IN THE DEMOLITION PLANS, AN UNPERMITTED BATHROOM AND CLOSET SHALL BE REMOVED.</div></div></div><td>DIA</td><td>DIAMETER</td><td>N.I.C</td><td>NOT IN CONTRACT</td><td>DRAWINGS</td><td></td><td></td><td></td><td rowspan="20"><div><div><div>RELOCATE (E) KITCHEN TO CREATE NEW PRIMARY BEDROOM. AN 81.1 S.F. ADDITION IS PROPOSED ON THE BACK OF THE HOUSE TO CREATE A NEW PRIMARY BATHROOM.</div><div>NOTE THAT IN THE DEMOLITION PLANS, AN UNPERMITTED BATHROOM AND CLOSET SHALL BE REMOVED.</div></div></div><td>DIAG</td><td>DIAGONAL</td><td>NO</td><td>NUMBER</td><td>STD</td><td>STANDARD</td><td></td><td></td><td rowspan="20"><div><div><div>RELOCATE (E) KITCHEN TO CREATE NEW PRIMARY BEDROOM. AN 81.1 S.F. ADDITION IS PROPOSED ON THE BACK OF THE HOUSE TO CREATE A NEW PRIMARY BATHROOM.</div><div>NOTE THAT IN THE DEMOLITION PLANS, AN UNPERMITTED BATHROOM AND CLOSET SHALL BE REMOVED.</div></div></div><td>DIM</td><td>DIMENSION</td><td>NTS</td><td>NOT TO SCALE</td><td>S.W.</td><td>SHEAR WALL</td><td></td><td></td><td rowspan="20"><div><div><div>RELOCATE (E) KITCHEN TO CREATE NEW PRIMARY BEDROOM. AN 81.1 S.F. ADDITION IS PROPOSED ON THE BACK OF THE HOUSE TO CREATE A NEW PRIMARY BATHROOM.</div><div>NOTE THAT IN THE DEMOLITION PLANS, AN UNPERMITTED BATHROOM AND CLOSET SHALL BE REMOVED.</div></div></div><td>DN</td><td>DOWN</td><td>OC</td><td>ON CENTER</td><td>T</td><td>TREAD</td><td></td><td></td><td rowspan="20"><div><div><div>RELOCATE (E) KITCHEN TO CREATE NEW PRIMARY BEDROOM. AN 81.1 S.F. ADDITION IS PROPOSED ON THE BACK OF THE HOUSE TO CREATE A NEW PRIMARY BATHROOM.</div><div>NOTE THAT IN THE DEMOLITION PLANS, AN UNPERMITTED BATHROOM AND CLOSET SHALL BE REMOVED.</div></div></div><td>DS</td><td>DOWNSPOUT</td><td>OPG</td><td>OPENING</td><td>T.B.</td><td>TOP &amp; BOTTOM</td><td></td><td></td><td rowspan="20"><div><div><div>RELOCATE (E) KITCHEN TO CREATE NEW PRIMARY BEDROOM. AN 81.1 S.F. ADDITION IS PROPOSED ON THE BACK OF THE HOUSE TO CREATE A NEW PRIMARY BATHROOM.</div><div>NOTE THAT IN THE DEMOLITION PLANS, AN UNPERMITTED BATHROOM AND CLOSET SHALL BE REMOVED.</div></div></div><td>DW</td><td>DISHWASHER</td><td>OPP</td><td>OPPOSITE</td><td>T&amp;G</td><td>TONGUE &amp; GROOVE</td><td></td><td></td><td rowspan="20"><div><div><div>RELOCATE (E) KITCHEN TO CREATE NEW PRIMARY BEDROOM. AN 81.1 S.F. ADDITION IS PROPOSED ON THE BACK OF THE HOUSE TO CREATE A NEW PRIMARY BATHROOM.</div><div>NOTE THAT IN THE DEMOLITION PLANS, AN UNPERMITTED BATHROOM AND CLOSET SHALL BE REMOVED.</div></div></div><td>(E)</td><td>EXISTING</td><td>PC</td><td>PIECE</td><td>T.B.</td><td>TOWEL BAR</td><td></td><td></td><td rowspan="20"><div><div><div>RELOCATE (E) KITCHEN TO CREATE NEW PRIMARY BEDROOM. AN 81.1 S.F. ADDITION IS PROPOSED ON THE BACK OF THE HOUSE TO CREATE A NEW PRIMARY BATHROOM.</div><div>NOTE THAT IN THE DEMOLITION PLANS, AN UNPERMITTED BATHROOM AND CLOSET SHALL BE REMOVED.</div></div></div><td>ELEC</td><td>ELECTRICAL</td><td>PERF</td><td>PERFORATED</td><td>T.O.</td><td>TOP OF</td><td></td><td></td><td rowspan="20"><div><div><div>RELOCATE (E) KITCHEN TO CREATE NEW PRIMARY BEDROOM. AN 81.1 S.F. ADDITION IS PROPOSED ON THE BACK OF THE HOUSE TO CREATE A NEW PRIMARY BATHROOM.</div><div>NOTE THAT IN THE DEMOLITION PLANS, AN UNPERMITTED BATHROOM AND CLOSET SHALL BE REMOVED.</div></div></div><td>ELEV</td><td>ELEVATION</td><td></td><td></td><td></td><td></td><td></td><td></td><td rowspan="20"><div><div><div>RELOCATE (E) KITCHEN TO CREATE NEW PRIMARY BEDROOM. AN 81.1 S.F. ADDITION IS PROPOSED ON THE BACK OF THE HOUSE TO CREATE A NEW PRIMARY BATHROOM.</div><div>NOTE THAT IN THE DEMOLITION PLANS, AN UNPERMITTED BATHROOM AND CLOSET SHALL BE REMOVED.</div></div></div><div><div><div>RELOCATE (E) KITCHEN TO CREATE NEW PRIMARY BEDROOM. AN 81.1 S.F. ADDITION IS PROPOSED ON THE BACK OF THE HOUSE TO CREATE A NEW PRIMARY BATHROOM.</div><div></div></div></div></td></td></td></td></td></td></td></td></td></td></td></td></td></td></td></td></td> |   | CLR | CLEAR | INCL | INCLUDING | SIM | SIMILAR |  |  |   | <div><div><div>RELOCATE (E) KITCHEN TO CREATE NEW PRIMARY BEDROOM. AN 81.1 S.F. ADDITION IS PROPOSED ON THE BACK OF THE HOUSE TO CREATE A NEW PRIMARY BATHROOM.</div><div>NOTE THAT IN THE DEMOLITION PLANS, AN UNPERMITTED BATHROOM AND CLOSET SHALL BE REMOVED.</div></div></div> <td>CAS</td> <td>CASEMENT</td> <td>L</td> <td>LONG</td> <td>S.L.D.</td> <td>SEE LANDSCAPE</td> <td></td> <td></td> <td rowspan="20"><div><div><div>RELOCATE (E) KITCHEN TO CREATE NEW PRIMARY BEDROOM. AN 81.1 S.F. ADDITION IS PROPOSED ON THE BACK OF THE HOUSE TO CREATE A NEW PRIMARY BATHROOM.</div><div>NOTE THAT IN THE DEMOLITION PLANS, AN UNPERMITTED BATHROOM AND CLOSET SHALL BE REMOVED.</div></div></div><td>CVR</td><td>COVER</td><td>MAX</td><td>MAXIMUM</td><td>DRAWINGS</td><td></td><td></td><td></td><td rowspan="20"><div><div><div>RELOCATE (E) KITCHEN TO CREATE NEW PRIMARY BEDROOM. AN 81.1 S.F. ADDITION IS PROPOSED ON THE BACK OF THE HOUSE TO CREATE A NEW PRIMARY BATHROOM.</div><div>NOTE THAT IN THE DEMOLITION PLANS, AN UNPERMITTED BATHROOM AND CLOSET SHALL BE REMOVED.</div></div></div><td>d</td><td>PENNY</td><td>MECH</td><td>MECHANICAL</td><td>MFR</td><td>MANUFACTURER</td><td></td><td></td><td rowspan="20"><div><div><div>RELOCATE (E) KITCHEN TO CREATE NEW PRIMARY BEDROOM. AN 81.1 S.F. ADDITION IS PROPOSED ON THE BACK OF THE HOUSE TO CREATE A NEW PRIMARY BATHROOM.</div><div>NOTE THAT IN THE DEMOLITION PLANS, AN UNPERMITTED BATHROOM AND CLOSET SHALL BE REMOVED.</div></div></div><td>D</td><td>DEEP</td><td>MIN</td><td>MINIMUM</td><td>S.M.D.</td><td>SEE MECHANICAL</td><td></td><td></td><td rowspan="20"><div><div><div>RELOCATE (E) KITCHEN TO CREATE NEW PRIMARY BEDROOM. AN 81.1 S.F. ADDITION IS PROPOSED ON THE BACK OF THE HOUSE TO CREATE A NEW PRIMARY BATHROOM.</div><div>NOTE THAT IN THE DEMOLITION PLANS, AN UNPERMITTED BATHROOM AND CLOSET SHALL BE REMOVED.</div></div></div><td>DBL</td><td>DOUBLE</td><td>MTL</td><td>METAL</td><td>SQ</td><td>SQUARE</td><td></td><td></td><td rowspan="20"><div><div><div>RELOCATE (E) KITCHEN TO CREATE NEW PRIMARY BEDROOM. AN 81.1 S.F. ADDITION IS PROPOSED ON THE BACK OF THE HOUSE TO CREATE A NEW PRIMARY BATHROOM.</div><div>NOTE THAT IN THE DEMOLITION PLANS, AN UNPERMITTED BATHROOM AND CLOSET SHALL BE REMOVED.</div></div></div><td>DET</td><td>DETAIL</td><td>(N)</td><td>NEW</td><td>STD</td><td>STAINLESS STEEL</td><td></td><td></td><td rowspan="20"><div><div><div>RELOCATE (E) KITCHEN TO CREATE NEW PRIMARY BEDROOM. AN 81.1 S.F. ADDITION IS PROPOSED ON THE BACK OF THE HOUSE TO CREATE A NEW PRIMARY BATHROOM.</div><div>NOTE THAT IN THE DEMOLITION PLANS, AN UNPERMITTED BATHROOM AND CLOSET SHALL BE REMOVED.</div></div></div><td>D.H.</td><td>DOUBLE HUNG</td><td>N.W.</td><td>NOT APPLICABLE</td><td>S.S.D.</td><td>SEE STRUCTURAL</td><td></td><td></td><td rowspan="20"><div><div><div>RELOCATE (E) KITCHEN TO CREATE NEW PRIMARY BEDROOM. AN 81.1 S.F. ADDITION IS PROPOSED ON THE BACK OF THE HOUSE TO CREATE A NEW PRIMARY BATHROOM.</div><div>NOTE THAT IN THE DEMOLITION PLANS, AN UNPERMITTED BATHROOM AND CLOSET SHALL BE REMOVED.</div></div></div><td>DIA</td><td>DIAMETER</td><td>N.I.C</td><td>NOT IN CONTRACT</td><td>DRAWINGS</td><td></td><td></td><td></td><td rowspan="20"><div><div><div>RELOCATE (E) KITCHEN TO CREATE NEW PRIMARY BEDROOM. AN 81.1 S.F. ADDITION IS PROPOSED ON THE BACK OF THE HOUSE TO CREATE A NEW PRIMARY BATHROOM.</div><div>NOTE THAT IN THE DEMOLITION PLANS, AN UNPERMITTED BATHROOM AND CLOSET SHALL BE REMOVED.</div></div></div><td>DIAG</td><td>DIAGONAL</td><td>NO</td><td>NUMBER</td><td>STD</td><td>STANDARD</td><td></td><td></td><td rowspan="20"><div><div><div>RELOCATE (E) KITCHEN TO CREATE NEW PRIMARY BEDROOM. AN 81.1 S.F. ADDITION IS PROPOSED ON THE BACK OF THE HOUSE TO CREATE A NEW PRIMARY BATHROOM.</div><div>NOTE THAT IN THE DEMOLITION PLANS, AN UNPERMITTED BATHROOM AND CLOSET SHALL BE REMOVED.</div></div></div><td>DIM</td><td>DIMENSION</td><td>NTS</td><td>NOT TO SCALE</td><td>S.W.</td><td>SHEAR WALL</td><td></td><td></td><td rowspan="20"><div><div><div>RELOCATE (E) KITCHEN TO CREATE NEW PRIMARY BEDROOM. AN 81.1 S.F. ADDITION IS PROPOSED ON THE BACK OF THE HOUSE TO CREATE A NEW PRIMARY BATHROOM.</div><div>NOTE THAT IN THE DEMOLITION PLANS, AN UNPERMITTED BATHROOM AND CLOSET SHALL BE REMOVED.</div></div></div><td>DN</td><td>DOWN</td><td>OC</td><td>ON CENTER</td><td>T</td><td>TREAD</td><td></td><td></td><td rowspan="20"><div><div><div>RELOCATE (E) KITCHEN TO CREATE NEW PRIMARY BEDROOM. AN 81.1 S.F. ADDITION IS PROPOSED ON THE BACK OF THE HOUSE TO CREATE A NEW PRIMARY BATHROOM.</div><div>NOTE THAT IN THE DEMOLITION PLANS, AN UNPERMITTED BATHROOM AND CLOSET SHALL BE REMOVED.</div></div></div><td>DS</td><td>DOWNSPOUT</td><td>OPG</td><td>OPENING</td><td>T.B.</td><td>TOP &amp; BOTTOM</td><td></td><td></td><td rowspan="20"><div><div><div>RELOCATE (E) KITCHEN TO CREATE NEW PRIMARY BEDROOM. AN 81.1 S.F. ADDITION IS PROPOSED ON THE BACK OF THE HOUSE TO CREATE A NEW PRIMARY BATHROOM.</div><div>NOTE THAT IN THE DEMOLITION PLANS, AN UNPERMITTED BATHROOM AND CLOSET SHALL BE REMOVED.</div></div></div><td>DW</td><td>DISHWASHER</td><td>OPP</td><td>OPPOSITE</td><td>T&amp;G</td><td>TONGUE &amp; GROOVE</td><td></td><td></td><td rowspan="20"><div><div><div>RELOCATE (E) KITCHEN TO CREATE NEW PRIMARY BEDROOM. AN 81.1 S.F. ADDITION IS PROPOSED ON THE BACK OF THE HOUSE TO CREATE A NEW PRIMARY BATHROOM.</div><div>NOTE THAT IN THE DEMOLITION PLANS, AN UNPERMITTED BATHROOM AND CLOSET SHALL BE REMOVED.</div></div></div><td>(E)</td><td>EXISTING</td><td>PC</td><td>PIECE</td><td>T.B.</td><td>TOWEL BAR</td><td></td><td></td><td rowspan="20"><div><div><div>RELOCATE (E) KITCHEN TO CREATE NEW PRIMARY BEDROOM. AN 81.1 S.F. ADDITION IS PROPOSED ON THE BACK OF THE HOUSE TO CREATE A NEW PRIMARY BATHROOM.</div><div>NOTE THAT IN THE DEMOLITION PLANS, AN UNPERMITTED BATHROOM AND CLOSET SHALL BE REMOVED.</div></div></div><td>ELEC</td><td>ELECTRICAL</td><td>PERF</td><td>PERFORATED</td><td>T.O.</td><td>TOP OF</td><td></td><td></td><td rowspan="20"><div><div><div>RELOCATE (E) KITCHEN TO CREATE NEW PRIMARY BEDROOM. AN 81.1 S.F. ADDITION IS PROPOSED ON THE BACK OF THE HOUSE TO CREATE A NEW PRIMARY BATHROOM.</div><div>NOTE THAT IN THE DEMOLITION PLANS, AN UNPERMITTED BATHROOM AND CLOSET SHALL BE REMOVED.</div></div></div><td>ELEV</td><td>ELEVATION</td><td></td><td></td><td></td><td></td><td></td><td></td><td rowspan="20"><div><div><div>RELOCATE (E) KITCHEN TO CREATE NEW PRIMARY BEDROOM. AN 81.1 S.F. ADDITION IS PROPOSED ON THE BACK OF THE HOUSE TO CREATE A NEW PRIMARY BATHROOM.</div><div>NOTE THAT IN THE DEMOLITION PLANS, AN UNPERMITTED BATHROOM AND CLOSET SHALL BE REMOVED.</div></div></div><div><div><div>RELOCATE (E) KITCHEN TO CREATE NEW PRIMARY BEDROOM. AN 81.1 S.F. ADDITION IS PROPOSED ON THE BACK OF THE HOUSE TO CREATE A NEW PRIMARY BATHROOM.</div><div></div></div></div></td></td></td></td></td></td></td></td></td></td></td></td></td></td></td></td> | CAS      | CASEMENT | L    | LONG   | S.L.D.        | SEE LANDSCAPE |  |   |     | <div><div><div>RELOCATE (E) KITCHEN TO CREATE NEW PRIMARY BEDROOM. AN 81.1 S.F. ADDITION IS PROPOSED ON THE BACK OF THE HOUSE TO CREATE A NEW PRIMARY BATHROOM.</div><div>NOTE THAT IN THE DEMOLITION PLANS, AN UNPERMITTED BATHROOM AND CLOSET SHALL BE REMOVED.</div></div></div> <td>CVR</td> <td>COVER</td> <td>MAX</td> <td>MAXIMUM</td> <td>DRAWINGS</td> <td></td> <td></td> <td></td> <td rowspan="20"><div><div><div>RELOCATE (E) KITCHEN TO CREATE NEW PRIMARY BEDROOM. AN 81.1 S.F. ADDITION IS PROPOSED ON THE BACK OF THE HOUSE TO CREATE A NEW PRIMARY BATHROOM.</div><div>NOTE THAT IN THE DEMOLITION PLANS, AN UNPERMITTED BATHROOM AND CLOSET SHALL BE REMOVED.</div></div></div><td>d</td><td>PENNY</td><td>MECH</td><td>MECHANICAL</td><td>MFR</td><td>MANUFACTURER</td><td></td><td></td><td rowspan="20"><div><div><div>RELOCATE (E) KITCHEN TO CREATE NEW PRIMARY BEDROOM. AN 81.1 S.F. ADDITION IS PROPOSED ON THE BACK OF THE HOUSE TO CREATE A NEW PRIMARY BATHROOM.</div><div>NOTE THAT IN THE DEMOLITION PLANS, AN UNPERMITTED BATHROOM AND CLOSET SHALL BE REMOVED.</div></div></div><td>D</td><td>DEEP</td><td>MIN</td><td>MINIMUM</td><td>S.M.D.</td><td>SEE MECHANICAL</td><td></td><td></td><td rowspan="20"><div><div><div>RELOCATE (E) KITCHEN TO CREATE NEW PRIMARY BEDROOM. AN 81.1 S.F. ADDITION IS PROPOSED ON THE BACK OF THE HOUSE TO CREATE A NEW PRIMARY BATHROOM.</div><div>NOTE THAT IN THE DEMOLITION PLANS, AN UNPERMITTED BATHROOM AND CLOSET SHALL BE REMOVED.</div></div></div><td>DBL</td><td>DOUBLE</td><td>MTL</td><td>METAL</td><td>SQ</td><td>SQUARE</td><td></td><td></td><td rowspan="20"><div><div><div>RELOCATE (E) KITCHEN TO CREATE NEW PRIMARY BEDROOM. AN 81.1 S.F. ADDITION IS PROPOSED ON THE BACK OF THE HOUSE TO CREATE A NEW PRIMARY BATHROOM.</div><div>NOTE THAT IN THE DEMOLITION PLANS, AN UNPERMITTED BATHROOM AND CLOSET SHALL BE REMOVED.</div></div></div><td>DET</td><td>DETAIL</td><td>(N)</td><td>NEW</td><td>STD</td><td>STAINLESS STEEL</td><td></td><td></td><td rowspan="20"><div><div><div>RELOCATE (E) KITCHEN TO CREATE NEW PRIMARY BEDROOM. AN 81.1 S.F. ADDITION IS PROPOSED ON THE BACK OF THE HOUSE TO CREATE A NEW PRIMARY BATHROOM.</div><div>NOTE THAT IN THE DEMOLITION PLANS, AN UNPERMITTED BATHROOM AND CLOSET SHALL BE REMOVED.</div></div></div><td>D.H.</td><td>DOUBLE HUNG</td><td>N.W.</td><td>NOT APPLICABLE</td><td>S.S.D.</td><td>SEE STRUCTURAL</td><td></td><td></td><td rowspan="20"><div><div><div>RELOCATE (E) KITCHEN TO CREATE NEW PRIMARY BEDROOM. AN 81.1 S.F. ADDITION IS PROPOSED ON THE BACK OF THE HOUSE TO CREATE A NEW PRIMARY BATHROOM.</div><div>NOTE THAT IN THE DEMOLITION PLANS, AN UNPERMITTED BATHROOM AND CLOSET SHALL BE REMOVED.</div></div></div><td>DIA</td><td>DIAMETER</td><td>N.I.C</td><td>NOT IN CONTRACT</td><td>DRAWINGS</td><td></td><td></td><td></td><td rowspan="20"><div><div><div>RELOCATE (E) KITCHEN TO CREATE NEW PRIMARY BEDROOM. AN 81.1 S.F. ADDITION IS PROPOSED ON THE BACK OF THE HOUSE TO CREATE A NEW PRIMARY BATHROOM.</div><div>NOTE THAT IN THE DEMOLITION PLANS, AN UNPERMITTED BATHROOM AND CLOSET SHALL BE REMOVED.</div></div></div><td>DIAG</td><td>DIAGONAL</td><td>NO</td><td>NUMBER</td><td>STD</td><td>STANDARD</td><td></td><td></td><td rowspan="20"><div><div><div>RELOCATE (E) KITCHEN TO CREATE NEW PRIMARY BEDROOM. AN 81.1 S.F. ADDITION IS PROPOSED ON THE BACK OF THE HOUSE TO CREATE A NEW PRIMARY BATHROOM.</div><div>NOTE THAT IN THE DEMOLITION PLANS, AN UNPERMITTED BATHROOM AND CLOSET SHALL BE REMOVED.</div></div></div><td>DIM</td><td>DIMENSION</td><td>NTS</td><td>NOT TO SCALE</td><td>S.W.</td><td>SHEAR WALL</td><td></td><td></td><td rowspan="20"><div><div><div>RELOCATE (E) KITCHEN TO CREATE NEW PRIMARY BEDROOM. AN 81.1 S.F. ADDITION IS PROPOSED ON THE BACK OF THE HOUSE TO CREATE A NEW PRIMARY BATHROOM.</div><div>NOTE THAT IN THE DEMOLITION PLANS, AN UNPERMITTED BATHROOM AND CLOSET SHALL BE REMOVED.</div></div></div><td>DN</td><td>DOWN</td><td>OC</td><td>ON CENTER</td><td>T</td><td>TREAD</td><td></td><td></td><td rowspan="20"><div><div><div>RELOCATE (E) KITCHEN TO CREATE NEW PRIMARY BEDROOM. AN 81.1 S.F. ADDITION IS PROPOSED ON THE BACK OF THE HOUSE TO CREATE A NEW PRIMARY BATHROOM.</div><div>NOTE THAT IN THE DEMOLITION PLANS, AN UNPERMITTED BATHROOM AND CLOSET SHALL BE REMOVED.</div></div></div><td>DS</td><td>DOWNSPOUT</td><td>OPG</td><td>OPENING</td><td>T.B.</td><td>TOP &amp; BOTTOM</td><td></td><td></td><td rowspan="20"><div><div><div>RELOCATE (E) KITCHEN TO CREATE NEW PRIMARY BEDROOM. AN 81.1 S.F. ADDITION IS PROPOSED ON THE BACK OF THE HOUSE TO CREATE A NEW PRIMARY BATHROOM.</div><div>NOTE THAT IN THE DEMOLITION PLANS, AN UNPERMITTED BATHROOM AND CLOSET SHALL BE REMOVED.</div></div></div><td>DW</td><td>DISHWASHER</td><td>OPP</td><td>OPPOSITE</td><td>T&amp;G</td><td>TONGUE &amp; GROOVE</td><td></td><td></td><td rowspan="20"><div><div><div>RELOCATE (E) KITCHEN TO CREATE NEW PRIMARY BEDROOM. AN 81.1 S.F. ADDITION IS PROPOSED ON THE BACK OF THE HOUSE TO CREATE A NEW PRIMARY BATHROOM.</div><div>NOTE THAT IN THE DEMOLITION PLANS, AN UNPERMITTED BATHROOM AND CLOSET SHALL BE REMOVED.</div></div></div><td>(E)</td><td>EXISTING</td><td>PC</td><td>PIECE</td><td>T.B.</td><td>TOWEL BAR</td><td></td><td></td><td rowspan="20"><div><div><div>RELOCATE (E) KITCHEN TO CREATE NEW PRIMARY BEDROOM. AN 81.1 S.F. ADDITION IS PROPOSED ON THE BACK OF THE HOUSE TO CREATE A NEW PRIMARY BATHROOM.</div><div>NOTE THAT IN THE DEMOLITION PLANS, AN UNPERMITTED BATHROOM AND CLOSET SHALL BE REMOVED.</div></div></div><td>ELEC</td><td>ELECTRICAL</td><td>PERF</td><td>PERFORATED</td><td>T.O.</td><td>TOP OF</td><td></td><td></td><td rowspan="20"><div><div><div>RELOCATE (E) KITCHEN TO CREATE NEW PRIMARY BEDROOM. AN 81.1 S.F. ADDITION IS PROPOSED ON THE BACK OF THE HOUSE TO CREATE A NEW PRIMARY BATHROOM.</div><div>NOTE THAT IN THE DEMOLITION PLANS, AN UNPERMITTED BATHROOM AND CLOSET SHALL BE REMOVED.</div></div></div><td>ELEV</td><td>ELEVATION</td><td></td><td></td><td></td><td></td><td></td><td></td><td rowspan="20"><div><div><div>RELOCATE (E) KITCHEN TO CREATE NEW PRIMARY BEDROOM. AN 81.1 S.F. ADDITION IS PROPOSED ON THE BACK OF THE HOUSE TO CREATE A NEW PRIMARY BATHROOM.</div><div>NOTE THAT IN THE DEMOLITION PLANS, AN UNPERMITTED BATHROOM AND CLOSET SHALL BE REMOVED.</div></div></div><div><div><div>RELOCATE (E) KITCHEN TO CREATE NEW PRIMARY BEDROOM. AN 81.1 S.F. ADDITION IS PROPOSED ON THE BACK OF THE HOUSE TO CREATE A NEW PRIMARY BATHROOM.</div><div></div></div></div></td></td></td></td></td></td></td></td></td></td></td></td></td></td></td> | CVR | COVER   | MAX      | MAXIMUM | DRAWINGS |  |   |   |       | <div><div><div>RELOCATE (E) KITCHEN TO CREATE NEW PRIMARY BEDROOM. AN 81.1 S.F. ADDITION IS PROPOSED ON THE BACK OF THE HOUSE TO CREATE A NEW PRIMARY BATHROOM.</div><div>NOTE THAT IN THE DEMOLITION PLANS, AN UNPERMITTED BATHROOM AND CLOSET SHALL BE REMOVED.</div></div></div> <td>d</td> <td>PENNY</td> <td>MECH</td> <td>MECHANICAL</td> <td>MFR</td> <td>MANUFACTURER</td> <td></td> <td></td> <td rowspan="20"><div><div><div>RELOCATE (E) KITCHEN TO CREATE NEW PRIMARY BEDROOM. AN 81.1 S.F. ADDITION IS PROPOSED ON THE BACK OF THE HOUSE TO CREATE A NEW PRIMARY BATHROOM.</div><div>NOTE THAT IN THE DEMOLITION PLANS, AN UNPERMITTED BATHROOM AND CLOSET SHALL BE REMOVED.</div></div></div><td>D</td><td>DEEP</td><td>MIN</td><td>MINIMUM</td><td>S.M.D.</td><td>SEE MECHANICAL</td><td></td><td></td><td rowspan="20"><div><div><div>RELOCATE (E) KITCHEN TO CREATE NEW PRIMARY BEDROOM. AN 81.1 S.F. ADDITION IS PROPOSED ON THE BACK OF THE HOUSE TO CREATE A NEW PRIMARY BATHROOM.</div><div>NOTE THAT IN THE DEMOLITION PLANS, AN UNPERMITTED BATHROOM AND CLOSET SHALL BE REMOVED.</div></div></div><td>DBL</td><td>DOUBLE</td><td>MTL</td><td>METAL</td><td>SQ</td><td>SQUARE</td><td></td><td></td><td rowspan="20"><div><div><div>RELOCATE (E) KITCHEN TO CREATE NEW PRIMARY BEDROOM. AN 81.1 S.F. ADDITION IS PROPOSED ON THE BACK OF THE HOUSE TO CREATE A NEW PRIMARY BATHROOM.</div><div>NOTE THAT IN THE DEMOLITION PLANS, AN UNPERMITTED BATHROOM AND CLOSET SHALL BE REMOVED.</div></div></div><td>DET</td><td>DETAIL</td><td>(N)</td><td>NEW</td><td>STD</td><td>STAINLESS STEEL</td><td></td><td></td><td rowspan="20"><div><div><div>RELOCATE (E) KITCHEN TO CREATE NEW PRIMARY BEDROOM. AN 81.1 S.F. ADDITION IS PROPOSED ON THE BACK OF THE HOUSE TO CREATE A NEW PRIMARY BATHROOM.</div><div>NOTE THAT IN THE DEMOLITION PLANS, AN UNPERMITTED BATHROOM AND CLOSET SHALL BE REMOVED.</div></div></div><td>D.H.</td><td>DOUBLE HUNG</td><td>N.W.</td><td>NOT APPLICABLE</td><td>S.S.D.</td><td>SEE STRUCTURAL</td><td></td><td></td><td rowspan="20"><div><div><div>RELOCATE (E) KITCHEN TO CREATE NEW PRIMARY BEDROOM. AN 81.1 S.F. ADDITION IS PROPOSED ON THE BACK OF THE HOUSE TO CREATE A NEW PRIMARY BATHROOM.</div><div>NOTE THAT IN THE DEMOLITION PLANS, AN UNPERMITTED BATHROOM AND CLOSET SHALL BE REMOVED.</div></div></div><td>DIA</td><td>DIAMETER</td><td>N.I.C</td><td>NOT IN CONTRACT</td><td>DRAWINGS</td><td></td><td></td><td></td><td rowspan="20"><div><div><div>RELOCATE (E) KITCHEN TO CREATE NEW PRIMARY BEDROOM. AN 81.1 S.F. ADDITION IS PROPOSED ON THE BACK OF THE HOUSE TO CREATE A NEW PRIMARY BATHROOM.</div><div>NOTE THAT IN THE DEMOLITION PLANS, AN UNPERMITTED BATHROOM AND CLOSET SHALL BE REMOVED.</div></div></div><td>DIAG</td><td>DIAGONAL</td><td>NO</td><td>NUMBER</td><td>STD</td><td>STANDARD</td><td></td><td></td><td rowspan="20"><div><div><div>RELOCATE (E) KITCHEN TO CREATE NEW PRIMARY BEDROOM. AN 81.1 S.F. ADDITION IS PROPOSED ON THE BACK OF THE HOUSE TO CREATE A NEW PRIMARY BATHROOM.</div><div>NOTE THAT IN THE DEMOLITION PLANS, AN UNPERMITTED BATHROOM AND CLOSET SHALL BE REMOVED.</div></div></div><td>DIM</td><td>DIMENSION</td><td>NTS</td><td>NOT TO SCALE</td><td>S.W.</td><td>SHEAR WALL</td><td></td><td></td><td rowspan="20"><div><div><div>RELOCATE (E) KITCHEN TO CREATE NEW PRIMARY BEDROOM. AN 81.1 S.F. ADDITION IS PROPOSED ON THE BACK OF THE HOUSE TO CREATE A NEW PRIMARY BATHROOM.</div><div>NOTE THAT IN THE DEMOLITION PLANS, AN UNPERMITTED BATHROOM AND CLOSET SHALL BE REMOVED.</div></div></div><td>DN</td><td>DOWN</td><td>OC</td><td>ON CENTER</td><td>T</td><td>TREAD</td><td></td><td></td><td rowspan="20"><div><div><div>RELOCATE (E) KITCHEN TO CREATE NEW PRIMARY BEDROOM. AN 81.1 S.F. ADDITION IS PROPOSED ON THE BACK OF THE HOUSE TO CREATE A NEW PRIMARY BATHROOM.</div><div>NOTE THAT IN THE DEMOLITION PLANS, AN UNPERMITTED BATHROOM AND CLOSET SHALL BE REMOVED.</div></div></div><td>DS</td><td>DOWNSPOUT</td><td>OPG</td><td>OPENING</td><td>T.B.</td><td>TOP &amp; BOTTOM</td><td></td><td></td><td rowspan="20"><div><div><div>RELOCATE (E) KITCHEN TO CREATE NEW PRIMARY BEDROOM. AN 81.1 S.F. ADDITION IS PROPOSED ON THE BACK OF THE HOUSE TO CREATE A NEW PRIMARY BATHROOM.</div><div>NOTE THAT IN THE DEMOLITION PLANS, AN UNPERMITTED BATHROOM AND CLOSET SHALL BE REMOVED.</div></div></div><td>DW</td><td>DISHWASHER</td><td>OPP</td><td>OPPOSITE</td><td>T&amp;G</td><td>TONGUE &amp; GROOVE</td><td></td><td></td><td rowspan="20"><div><div><div>RELOCATE (E) KITCHEN TO CREATE NEW PRIMARY BEDROOM. AN 81.1 S.F. ADDITION IS PROPOSED ON THE BACK OF THE HOUSE TO CREATE A NEW PRIMARY BATHROOM.</div><div>NOTE THAT IN THE DEMOLITION PLANS, AN UNPERMITTED BATHROOM AND CLOSET SHALL BE REMOVED.</div></div></div><td>(E)</td><td>EXISTING</td><td>PC</td><td>PIECE</td><td>T.B.</td><td>TOWEL BAR</td><td></td><td></td><td rowspan="20"><div><div><div>RELOCATE (E) KITCHEN TO CREATE NEW PRIMARY BEDROOM. AN 81.1 S.F. ADDITION IS PROPOSED ON THE BACK OF THE HOUSE TO CREATE A NEW PRIMARY BATHROOM.</div><div>NOTE THAT IN THE DEMOLITION PLANS, AN UNPERMITTED BATHROOM AND CLOSET SHALL BE REMOVED.</div></div></div><td>ELEC</td><td>ELECTRICAL</td><td>PERF</td><td>PERFORATED</td><td>T.O.</td><td>TOP OF</td><td></td><td></td><td rowspan="20"><div><div><div>RELOCATE (E) KITCHEN TO CREATE NEW PRIMARY BEDROOM. AN 81.1 S.F. ADDITION IS PROPOSED ON THE BACK OF THE HOUSE TO CREATE A NEW PRIMARY BATHROOM.</div><div>NOTE THAT IN THE DEMOLITION PLANS, AN UNPERMITTED BATHROOM AND CLOSET SHALL BE REMOVED.</div></div></div><td>ELEV</td><td>ELEVATION</td><td></td><td></td><td></td><td></td><td></td><td></td><td rowspan="20"><div><div><div>RELOCATE (E) KITCHEN TO CREATE NEW PRIMARY BEDROOM. AN 81.1 S.F. ADDITION IS PROPOSED ON THE BACK OF THE HOUSE TO CREATE A NEW PRIMARY BATHROOM.</div><div>NOTE THAT IN THE DEMOLITION PLANS, AN UNPERMITTED BATHROOM AND CLOSET SHALL BE REMOVED.</div></div></div><div><div><div>RELOCATE (E) KITCHEN TO CREATE NEW PRIMARY BEDROOM. AN 81.1 S.F. ADDITION IS PROPOSED ON THE BACK OF THE HOUSE TO CREATE A NEW PRIMARY BATHROOM.</div><div></div></div></div></td></td></td></td></td></td></td></td></td></td></td></td></td></td> | d          | PENNY | MECH         | MECHANICAL | MFR |   | MANUFACTURER |      |     | <div><div><div>RELOCATE (E) KITCHEN TO CREATE NEW PRIMARY BEDROOM. AN 81.1 S.F. ADDITION IS PROPOSED ON THE BACK OF THE HOUSE TO CREATE A NEW PRIMARY BATHROOM.</div><div>NOTE THAT IN THE DEMOLITION PLANS, AN UNPERMITTED BATHROOM AND CLOSET SHALL BE REMOVED.</div></div></div> <td>D</td> <td>DEEP</td> <td>MIN</td> <td>MINIMUM</td> <td>S.M.D.</td> <td>SEE MECHANICAL</td> <td></td> <td></td> <td rowspan="20"><div><div><div>RELOCATE (E) KITCHEN TO CREATE NEW PRIMARY BEDROOM. AN 81.1 S.F. ADDITION IS PROPOSED ON THE BACK OF THE HOUSE TO CREATE A NEW PRIMARY BATHROOM.</div><div>NOTE THAT IN THE DEMOLITION PLANS, AN UNPERMITTED BATHROOM AND CLOSET SHALL BE REMOVED.</div></div></div><td>DBL</td><td>DOUBLE</td><td>MTL</td><td>METAL</td><td>SQ</td><td>SQUARE</td><td></td><td></td><td rowspan="20"><div><div><div>RELOCATE (E) KITCHEN TO CREATE NEW PRIMARY BEDROOM. AN 81.1 S.F. ADDITION IS PROPOSED ON THE BACK OF THE HOUSE TO CREATE A NEW PRIMARY BATHROOM.</div><div>NOTE THAT IN THE DEMOLITION PLANS, AN UNPERMITTED BATHROOM AND CLOSET SHALL BE REMOVED.</div></div></div><td>DET</td><td>DETAIL</td><td>(N)</td><td>NEW</td><td>STD</td><td>STAINLESS STEEL</td><td></td><td></td><td rowspan="20"><div><div><div>RELOCATE (E) KITCHEN TO CREATE NEW PRIMARY BEDROOM. AN 81.1 S.F. ADDITION IS PROPOSED ON THE BACK OF THE HOUSE TO CREATE A NEW PRIMARY BATHROOM.</div><div>NOTE THAT IN THE DEMOLITION PLANS, AN UNPERMITTED BATHROOM AND CLOSET SHALL BE REMOVED.</div></div></div><td>D.H.</td><td>DOUBLE HUNG</td><td>N.W.</td><td>NOT APPLICABLE</td><td>S.S.D.</td><td>SEE STRUCTURAL</td><td></td><td></td><td rowspan="20"><div><div><div>RELOCATE (E) KITCHEN TO CREATE NEW PRIMARY BEDROOM. AN 81.1 S.F. ADDITION IS PROPOSED ON THE BACK OF THE HOUSE TO CREATE A NEW PRIMARY BATHROOM.</div><div>NOTE THAT IN THE DEMOLITION PLANS, AN UNPERMITTED BATHROOM AND CLOSET SHALL BE REMOVED.</div></div></div><td>DIA</td><td>DIAMETER</td><td>N.I.C</td><td>NOT IN CONTRACT</td><td>DRAWINGS</td><td></td><td></td><td></td><td rowspan="20"><div><div><div>RELOCATE (E) KITCHEN TO CREATE NEW PRIMARY BEDROOM. AN 81.1 S.F. ADDITION IS PROPOSED ON THE BACK OF THE HOUSE TO CREATE A NEW PRIMARY BATHROOM.</div><div>NOTE THAT IN THE DEMOLITION PLANS, AN UNPERMITTED BATHROOM AND CLOSET SHALL BE REMOVED.</div></div></div><td>DIAG</td><td>DIAGONAL</td><td>NO</td><td>NUMBER</td><td>STD</td><td>STANDARD</td><td></td><td></td><td rowspan="20"><div><div><div>RELOCATE (E) KITCHEN TO CREATE NEW PRIMARY BEDROOM. AN 81.1 S.F. ADDITION IS PROPOSED ON THE BACK OF THE HOUSE TO CREATE A NEW PRIMARY BATHROOM.</div><div>NOTE THAT IN THE DEMOLITION PLANS, AN UNPERMITTED BATHROOM AND CLOSET SHALL BE REMOVED.</div></div></div><td>DIM</td><td>DIMENSION</td><td>NTS</td><td>NOT TO SCALE</td><td>S.W.</td><td>SHEAR WALL</td><td></td><td></td><td rowspan="20"><div><div><div>RELOCATE (E) KITCHEN TO CREATE NEW PRIMARY BEDROOM. AN 81.1 S.F. ADDITION IS PROPOSED ON THE BACK OF THE HOUSE TO CREATE A NEW PRIMARY BATHROOM.</div><div>NOTE THAT IN THE DEMOLITION PLANS, AN UNPERMITTED BATHROOM AND CLOSET SHALL BE REMOVED.</div></div></div><td>DN</td><td>DOWN</td><td>OC</td><td>ON CENTER</td><td>T</td><td>TREAD</td><td></td><td></td><td rowspan="20"><div><div><div>RELOCATE (E) KITCHEN TO CREATE NEW PRIMARY BEDROOM. AN 81.1 S.F. ADDITION IS PROPOSED ON THE BACK OF THE HOUSE TO CREATE A NEW PRIMARY BATHROOM.</div><div>NOTE THAT IN THE DEMOLITION PLANS, AN UNPERMITTED BATHROOM AND CLOSET SHALL BE REMOVED.</div></div></div><td>DS</td><td>DOWNSPOUT</td><td>OPG</td><td>OPENING</td><td>T.B.</td><td>TOP &amp; BOTTOM</td><td></td><td></td><td rowspan="20"><div><div><div>RELOCATE (E) KITCHEN TO CREATE NEW PRIMARY BEDROOM. AN 81.1 S.F. ADDITION IS PROPOSED ON THE BACK OF THE HOUSE TO CREATE A NEW PRIMARY BATHROOM.</div><div>NOTE THAT IN THE DEMOLITION PLANS, AN UNPERMITTED BATHROOM AND CLOSET SHALL BE REMOVED.</div></div></div><td>DW</td><td>DISHWASHER</td><td>OPP</td><td>OPPOSITE</td><td>T&amp;G</td><td>TONGUE &amp; GROOVE</td><td></td><td></td><td rowspan="20"><div><div><div>RELOCATE (E) KITCHEN TO CREATE NEW PRIMARY BEDROOM. AN 81.1 S.F. ADDITION IS PROPOSED ON THE BACK OF THE HOUSE TO CREATE A NEW PRIMARY BATHROOM.</div><div>NOTE THAT IN THE DEMOLITION PLANS, AN UNPERMITTED BATHROOM AND CLOSET SHALL BE REMOVED.</div></div></div><td>(E)</td><td>EXISTING</td><td>PC</td><td>PIECE</td><td>T.B.</td><td>TOWEL BAR</td><td></td><td></td><td rowspan="20"><div><div><div>RELOCATE (E) KITCHEN TO CREATE NEW PRIMARY BEDROOM. AN 81.1 S.F. ADDITION IS PROPOSED ON THE BACK OF THE HOUSE TO CREATE A NEW PRIMARY BATHROOM.</div><div>NOTE THAT IN THE DEMOLITION PLANS, AN UNPERMITTED BATHROOM AND CLOSET SHALL BE REMOVED.</div></div></div><td>ELEC</td><td>ELECTRICAL</td><td>PERF</td><td>PERFORATED</td><td>T.O.</td><td>TOP OF</td><td></td><td></td><td rowspan="20"><div><div><div>RELOCATE (E) KITCHEN TO CREATE NEW PRIMARY BEDROOM. AN 81.1 S.F. ADDITION IS PROPOSED ON THE BACK OF THE HOUSE TO CREATE A NEW PRIMARY BATHROOM.</div><div>NOTE THAT IN THE DEMOLITION PLANS, AN UNPERMITTED BATHROOM AND CLOSET SHALL BE REMOVED.</div></div></div><td>ELEV</td><td>ELEVATION</td><td></td><td></td><td></td><td></td><td></td><td></td><td rowspan="20"><div><div><div>RELOCATE (E) KITCHEN TO CREATE NEW PRIMARY BEDROOM. AN 81.1 S.F. ADDITION IS PROPOSED ON THE BACK OF THE HOUSE TO CREATE A NEW PRIMARY BATHROOM.</div><div>NOTE THAT IN THE DEMOLITION PLANS, AN UNPERMITTED BATHROOM AND CLOSET SHALL BE REMOVED.</div></div></div><div><div><div>RELOCATE (E) KITCHEN TO CREATE NEW PRIMARY BEDROOM. AN 81.1 S.F. ADDITION IS PROPOSED ON THE BACK OF THE HOUSE TO CREATE A NEW PRIMARY BATHROOM.</div><div></div></div></div></td></td></td></td></td></td></td></td></td></td></td></td></td> | D      | DEEP           | MIN | MINIMUM |   | S.M.D. | SEE MECHANICAL |     |       | <div><div><div>RELOCATE (E) KITCHEN TO CREATE NEW PRIMARY BEDROOM. AN 81.1 S.F. ADDITION IS PROPOSED ON THE BACK OF THE HOUSE TO CREATE A NEW PRIMARY BATHROOM.</div><div>NOTE THAT IN THE DEMOLITION PLANS, AN UNPERMITTED BATHROOM AND CLOSET SHALL BE REMOVED.</div></div></div> <td>DBL</td> <td>DOUBLE</td> <td>MTL</td> <td>METAL</td> <td>SQ</td> <td>SQUARE</td> <td></td> <td></td> <td rowspan="20"><div><div><div>RELOCATE (E) KITCHEN TO CREATE NEW PRIMARY BEDROOM. AN 81.1 S.F. ADDITION IS PROPOSED ON THE BACK OF THE HOUSE TO CREATE A NEW PRIMARY BATHROOM.</div><div>NOTE THAT IN THE DEMOLITION PLANS, AN UNPERMITTED BATHROOM AND CLOSET SHALL BE REMOVED.</div></div></div><td>DET</td><td>DETAIL</td><td>(N)</td><td>NEW</td><td>STD</td><td>STAINLESS STEEL</td><td></td><td></td><td rowspan="20"><div><div><div>RELOCATE (E) KITCHEN TO CREATE NEW PRIMARY BEDROOM. AN 81.1 S.F. ADDITION IS PROPOSED ON THE BACK OF THE HOUSE TO CREATE A NEW PRIMARY BATHROOM.</div><div>NOTE THAT IN THE DEMOLITION PLANS, AN UNPERMITTED BATHROOM AND CLOSET SHALL BE REMOVED.</div></div></div><td>D.H.</td><td>DOUBLE HUNG</td><td>N.W.</td><td>NOT APPLICABLE</td><td>S.S.D.</td><td>SEE STRUCTURAL</td><td></td><td></td><td rowspan="20"><div><div><div>RELOCATE (E) KITCHEN TO CREATE NEW PRIMARY BEDROOM. AN 81.1 S.F. ADDITION IS PROPOSED ON THE BACK OF THE HOUSE TO CREATE A NEW PRIMARY BATHROOM.</div><div>NOTE THAT IN THE DEMOLITION PLANS, AN UNPERMITTED BATHROOM AND CLOSET SHALL BE REMOVED.</div></div></div><td>DIA</td><td>DIAMETER</td><td>N.I.C</td><td>NOT IN CONTRACT</td><td>DRAWINGS</td><td></td><td></td><td></td><td rowspan="20"><div><div><div>RELOCATE (E) KITCHEN TO CREATE NEW PRIMARY BEDROOM. AN 81.1 S.F. ADDITION IS PROPOSED ON THE BACK OF THE HOUSE TO CREATE A NEW PRIMARY BATHROOM.</div><div>NOTE THAT IN THE DEMOLITION PLANS, AN UNPERMITTED BATHROOM AND CLOSET SHALL BE REMOVED.</div></div></div><td>DIAG</td><td>DIAGONAL</td><td>NO</td><td>NUMBER</td><td>STD</td><td>STANDARD</td><td></td><td></td><td rowspan="20"><div><div><div>RELOCATE (E) KITCHEN TO CREATE NEW PRIMARY BEDROOM. AN 81.1 S.F. ADDITION IS PROPOSED ON THE BACK OF THE HOUSE TO CREATE A NEW PRIMARY BATHROOM.</div><div>NOTE THAT IN THE DEMOLITION PLANS, AN UNPERMITTED BATHROOM AND CLOSET SHALL BE REMOVED.</div></div></div><td>DIM</td><td>DIMENSION</td><td>NTS</td><td>NOT TO SCALE</td><td>S.W.</td><td>SHEAR WALL</td><td></td><td></td><td rowspan="20"><div><div><div>RELOCATE (E) KITCHEN TO CREATE NEW PRIMARY BEDROOM. AN 81.1 S.F. ADDITION IS PROPOSED ON THE BACK OF THE HOUSE TO CREATE A NEW PRIMARY BATHROOM.</div><div>NOTE THAT IN THE DEMOLITION PLANS, AN UNPERMITTED BATHROOM AND CLOSET SHALL BE REMOVED.</div></div></div><td>DN</td><td>DOWN</td><td>OC</td><td>ON CENTER</td><td>T</td><td>TREAD</td><td></td><td></td><td rowspan="20"><div><div><div>RELOCATE (E) KITCHEN TO CREATE NEW PRIMARY BEDROOM. AN 81.1 S.F. ADDITION IS PROPOSED ON THE BACK OF THE HOUSE TO CREATE A NEW PRIMARY BATHROOM.</div><div>NOTE THAT IN THE DEMOLITION PLANS, AN UNPERMITTED BATHROOM AND CLOSET SHALL BE REMOVED.</div></div></div><td>DS</td><td>DOWNSPOUT</td><td>OPG</td><td>OPENING</td><td>T.B.</td><td>TOP &amp; BOTTOM</td><td></td><td></td><td rowspan="20"><div><div><div>RELOCATE (E) KITCHEN TO CREATE NEW PRIMARY BEDROOM. AN 81.1 S.F. ADDITION IS PROPOSED ON THE BACK OF THE HOUSE TO CREATE A NEW PRIMARY BATHROOM.</div><div>NOTE THAT IN THE DEMOLITION PLANS, AN UNPERMITTED BATHROOM AND CLOSET SHALL BE REMOVED.</div></div></div><td>DW</td><td>DISHWASHER</td><td>OPP</td><td>OPPOSITE</td><td>T&amp;G</td><td>TONGUE &amp; GROOVE</td><td></td><td></td><td rowspan="20"><div><div><div>RELOCATE (E) KITCHEN TO CREATE NEW PRIMARY BEDROOM. AN 81.1 S.F. ADDITION IS PROPOSED ON THE BACK OF THE HOUSE TO CREATE A NEW PRIMARY BATHROOM.</div><div>NOTE THAT IN THE DEMOLITION PLANS, AN UNPERMITTED BATHROOM AND CLOSET SHALL BE REMOVED.</div></div></div><td>(E)</td><td>EXISTING</td><td>PC</td><td>PIECE</td><td>T.B.</td><td>TOWEL BAR</td><td></td><td></td><td rowspan="20"><div><div><div>RELOCATE (E) KITCHEN TO CREATE NEW PRIMARY BEDROOM. AN 81.1 S.F. ADDITION IS PROPOSED ON THE BACK OF THE HOUSE TO CREATE A NEW PRIMARY BATHROOM.</div><div>NOTE THAT IN THE DEMOLITION PLANS, AN UNPERMITTED BATHROOM AND CLOSET SHALL BE REMOVED.</div></div></div><td>ELEC</td><td>ELECTRICAL</td><td>PERF</td><td>PERFORATED</td><td>T.O.</td><td>TOP OF</td><td></td><td></td><td rowspan="20"><div><div><div>RELOCATE (E) KITCHEN TO CREATE NEW PRIMARY BEDROOM. AN 81.1 S.F. ADDITION IS PROPOSED ON THE BACK OF THE HOUSE TO CREATE A NEW PRIMARY BATHROOM.</div><div>NOTE THAT IN THE DEMOLITION PLANS, AN UNPERMITTED BATHROOM AND CLOSET SHALL BE REMOVED.</div></div></div><td>ELEV</td><td>ELEVATION</td><td></td><td></td><td></td><td></td><td></td><td></td><td rowspan="20"><div><div><div>RELOCATE (E) KITCHEN TO CREATE NEW PRIMARY BEDROOM. AN 81.1 S.F. ADDITION IS PROPOSED ON THE BACK OF THE HOUSE TO CREATE A NEW PRIMARY BATHROOM.</div><div>NOTE THAT IN THE DEMOLITION PLANS, AN UNPERMITTED BATHROOM AND CLOSET SHALL BE REMOVED.</div></div></div><div><div><div>RELOCATE (E) KITCHEN TO CREATE NEW PRIMARY BEDROOM. AN 81.1 S.F. ADDITION IS PROPOSED ON THE BACK OF THE HOUSE TO CREATE A NEW PRIMARY BATHROOM.</div><div></div></div></div></td></td></td></td></td></td></td></td></td></td></td></td> | DBL    | DOUBLE | MTL |   | METAL | SQ     | SQUARE |     |     | <div><div><div>RELOCATE (E) KITCHEN TO CREATE NEW PRIMARY BEDROOM. AN 81.1 S.F. ADDITION IS PROPOSED ON THE BACK OF THE HOUSE TO CREATE A NEW PRIMARY BATHROOM.</div><div>NOTE THAT IN THE DEMOLITION PLANS, AN UNPERMITTED BATHROOM AND CLOSET SHALL BE REMOVED.</div></div></div> <td>DET</td> <td>DETAIL</td> <td>(N)</td> <td>NEW</td> <td>STD</td> <td>STAINLESS STEEL</td> <td></td> <td></td> <td rowspan="20"><div><div><div>RELOCATE (E) KITCHEN TO CREATE NEW PRIMARY BEDROOM. AN 81.1 S.F. ADDITION IS PROPOSED ON THE BACK OF THE HOUSE TO CREATE A NEW PRIMARY BATHROOM.</div><div>NOTE THAT IN THE DEMOLITION PLANS, AN UNPERMITTED BATHROOM AND CLOSET SHALL BE REMOVED.</div></div></div><td>D.H.</td><td>DOUBLE HUNG</td><td>N.W.</td><td>NOT APPLICABLE</td><td>S.S.D.</td><td>SEE STRUCTURAL</td><td></td><td></td><td rowspan="20"><div><div><div>RELOCATE (E) KITCHEN TO CREATE NEW PRIMARY BEDROOM. AN 81.1 S.F. ADDITION IS PROPOSED ON THE BACK OF THE HOUSE TO CREATE A NEW PRIMARY BATHROOM.</div><div>NOTE THAT IN THE DEMOLITION PLANS, AN UNPERMITTED BATHROOM AND CLOSET SHALL BE REMOVED.</div></div></div><td>DIA</td><td>DIAMETER</td><td>N.I.C</td><td>NOT IN CONTRACT</td><td>DRAWINGS</td><td></td><td></td><td></td><td rowspan="20"><div><div><div>RELOCATE (E) KITCHEN TO CREATE NEW PRIMARY BEDROOM. AN 81.1 S.F. ADDITION IS PROPOSED ON THE BACK OF THE HOUSE TO CREATE A NEW PRIMARY BATHROOM.</div><div>NOTE THAT IN THE DEMOLITION PLANS, AN UNPERMITTED BATHROOM AND CLOSET SHALL BE REMOVED.</div></div></div><td>DIAG</td><td>DIAGONAL</td><td>NO</td><td>NUMBER</td><td>STD</td><td>STANDARD</td><td></td><td></td><td rowspan="20"><div><div><div>RELOCATE (E) KITCHEN TO CREATE NEW PRIMARY BEDROOM. AN 81.1 S.F. ADDITION IS PROPOSED ON THE BACK OF THE HOUSE TO CREATE A NEW PRIMARY BATHROOM.</div><div>NOTE THAT IN THE DEMOLITION PLANS, AN UNPERMITTED BATHROOM AND CLOSET SHALL BE REMOVED.</div></div></div><td>DIM</td><td>DIMENSION</td><td>NTS</td><td>NOT TO SCALE</td><td>S.W.</td><td>SHEAR WALL</td><td></td><td></td><td rowspan="20"><div><div><div>RELOCATE (E) KITCHEN TO CREATE NEW PRIMARY BEDROOM. AN 81.1 S.F. ADDITION IS PROPOSED ON THE BACK OF THE HOUSE TO CREATE A NEW PRIMARY BATHROOM.</div><div>NOTE THAT IN THE DEMOLITION PLANS, AN UNPERMITTED BATHROOM AND CLOSET SHALL BE REMOVED.</div></div></div><td>DN</td><td>DOWN</td><td>OC</td><td>ON CENTER</td><td>T</td><td>TREAD</td><td></td><td></td><td rowspan="20"><div><div><div>RELOCATE (E) KITCHEN TO CREATE NEW PRIMARY BEDROOM. AN 81.1 S.F. ADDITION IS PROPOSED ON THE BACK OF THE HOUSE TO CREATE A NEW PRIMARY BATHROOM.</div><div>NOTE THAT IN THE DEMOLITION PLANS, AN UNPERMITTED BATHROOM AND CLOSET SHALL BE REMOVED.</div></div></div><td>DS</td><td>DOWNSPOUT</td><td>OPG</td><td>OPENING</td><td>T.B.</td><td>TOP &amp; BOTTOM</td><td></td><td></td><td rowspan="20"><div><div><div>RELOCATE (E) KITCHEN TO CREATE NEW PRIMARY BEDROOM. AN 81.1 S.F. ADDITION IS PROPOSED ON THE BACK OF THE HOUSE TO CREATE A NEW PRIMARY BATHROOM.</div><div>NOTE THAT IN THE DEMOLITION PLANS, AN UNPERMITTED BATHROOM AND CLOSET SHALL BE REMOVED.</div></div></div><td>DW</td><td>DISHWASHER</td><td>OPP</td><td>OPPOSITE</td><td>T&amp;G</td><td>TONGUE &amp; GROOVE</td><td></td><td></td><td rowspan="20"><div><div><div>RELOCATE (E) KITCHEN TO CREATE NEW PRIMARY BEDROOM. AN 81.1 S.F. ADDITION IS PROPOSED ON THE BACK OF THE HOUSE TO CREATE A NEW PRIMARY BATHROOM.</div><div>NOTE THAT IN THE DEMOLITION PLANS, AN UNPERMITTED BATHROOM AND CLOSET SHALL BE REMOVED.</div></div></div><td>(E)</td><td>EXISTING</td><td>PC</td><td>PIECE</td><td>T.B.</td><td>TOWEL BAR</td><td></td><td></td><td rowspan="20"><div><div><div>RELOCATE (E) KITCHEN TO CREATE NEW PRIMARY BEDROOM. AN 81.1 S.F. ADDITION IS PROPOSED ON THE BACK OF THE HOUSE TO CREATE A NEW PRIMARY BATHROOM.</div><div>NOTE THAT IN THE DEMOLITION PLANS, AN UNPERMITTED BATHROOM AND CLOSET SHALL BE REMOVED.</div></div></div><td>ELEC</td><td>ELECTRICAL</td><td>PERF</td><td>PERFORATED</td><td>T.O.</td><td>TOP OF</td><td></td><td></td><td rowspan="20"><div><div><div>RELOCATE (E) KITCHEN TO CREATE NEW PRIMARY BEDROOM. AN 81.1 S.F. ADDITION IS PROPOSED ON THE BACK OF THE HOUSE TO CREATE A NEW PRIMARY BATHROOM.</div><div>NOTE THAT IN THE DEMOLITION PLANS, AN UNPERMITTED BATHROOM AND CLOSET SHALL BE REMOVED.</div></div></div><td>ELEV</td><td>ELEVATION</td><td></td><td></td><td></td><td></td><td></td><td></td><td rowspan="20"><div><div><div>RELOCATE (E) KITCHEN TO CREATE NEW PRIMARY BEDROOM. AN 81.1 S.F. ADDITION IS PROPOSED ON THE BACK OF THE HOUSE TO CREATE A NEW PRIMARY BATHROOM.</div><div>NOTE THAT IN THE DEMOLITION PLANS, AN UNPERMITTED BATHROOM AND CLOSET SHALL BE REMOVED.</div></div></div><div><div><div>RELOCATE (E) KITCHEN TO CREATE NEW PRIMARY BEDROOM. AN 81.1 S.F. ADDITION IS PROPOSED ON THE BACK OF THE HOUSE TO CREATE A NEW PRIMARY BATHROOM.</div><div></div></div></div></td></td></td></td></td></td></td></td></td></td></td> | DET | DETAIL |   | (N)  | NEW         | STD  | STAINLESS STEEL |        |                | <div><div><div>RELOCATE (E) KITCHEN TO CREATE NEW PRIMARY BEDROOM. AN 81.1 S.F. ADDITION IS PROPOSED ON THE BACK OF THE HOUSE TO CREATE A NEW PRIMARY BATHROOM.</div><div>NOTE THAT IN THE DEMOLITION PLANS, AN UNPERMITTED BATHROOM AND CLOSET SHALL BE REMOVED.</div></div></div> <td>D.H.</td> <td>DOUBLE HUNG</td> <td>N.W.</td> <td>NOT APPLICABLE</td> <td>S.S.D.</td> <td>SEE STRUCTURAL</td> <td></td> <td></td> <td rowspan="20"><div><div><div>RELOCATE (E) KITCHEN TO CREATE NEW PRIMARY BEDROOM. AN 81.1 S.F. ADDITION IS PROPOSED ON THE BACK OF THE HOUSE TO CREATE A NEW PRIMARY BATHROOM.</div><div>NOTE THAT IN THE DEMOLITION PLANS, AN UNPERMITTED BATHROOM AND CLOSET SHALL BE REMOVED.</div></div></div><td>DIA</td><td>DIAMETER</td><td>N.I.C</td><td>NOT IN CONTRACT</td><td>DRAWINGS</td><td></td><td></td><td></td><td rowspan="20"><div><div><div>RELOCATE (E) KITCHEN TO CREATE NEW PRIMARY BEDROOM. AN 81.1 S.F. ADDITION IS PROPOSED ON THE BACK OF THE HOUSE TO CREATE A NEW PRIMARY BATHROOM.</div><div>NOTE THAT IN THE DEMOLITION PLANS, AN UNPERMITTED BATHROOM AND CLOSET SHALL BE REMOVED.</div></div></div><td>DIAG</td><td>DIAGONAL</td><td>NO</td><td>NUMBER</td><td>STD</td><td>STANDARD</td><td></td><td></td><td rowspan="20"><div><div><div>RELOCATE (E) KITCHEN TO CREATE NEW PRIMARY BEDROOM. AN 81.1 S.F. ADDITION IS PROPOSED ON THE BACK OF THE HOUSE TO CREATE A NEW PRIMARY BATHROOM.</div><div>NOTE THAT IN THE DEMOLITION PLANS, AN UNPERMITTED BATHROOM AND CLOSET SHALL BE REMOVED.</div></div></div><td>DIM</td><td>DIMENSION</td><td>NTS</td><td>NOT TO SCALE</td><td>S.W.</td><td>SHEAR WALL</td><td></td><td></td><td rowspan="20"><div><div><div>RELOCATE (E) KITCHEN TO CREATE NEW PRIMARY BEDROOM. AN 81.1 S.F. ADDITION IS PROPOSED ON THE BACK OF THE HOUSE TO CREATE A NEW PRIMARY BATHROOM.</div><div>NOTE THAT IN THE DEMOLITION PLANS, AN UNPERMITTED BATHROOM AND CLOSET SHALL BE REMOVED.</div></div></div><td>DN</td><td>DOWN</td><td>OC</td><td>ON CENTER</td><td>T</td><td>TREAD</td><td></td><td></td><td rowspan="20"><div><div><div>RELOCATE (E) KITCHEN TO CREATE NEW PRIMARY BEDROOM. AN 81.1 S.F. ADDITION IS PROPOSED ON THE BACK OF THE HOUSE TO CREATE A NEW PRIMARY BATHROOM.</div><div>NOTE THAT IN THE DEMOLITION PLANS, AN UNPERMITTED BATHROOM AND CLOSET SHALL BE REMOVED.</div></div></div><td>DS</td><td>DOWNSPOUT</td><td>OPG</td><td>OPENING</td><td>T.B.</td><td>TOP &amp; BOTTOM</td><td></td><td></td><td rowspan="20"><div><div><div>RELOCATE (E) KITCHEN TO CREATE NEW PRIMARY BEDROOM. AN 81.1 S.F. ADDITION IS PROPOSED ON THE BACK OF THE HOUSE TO CREATE A NEW PRIMARY BATHROOM.</div><div>NOTE THAT IN THE DEMOLITION PLANS, AN UNPERMITTED BATHROOM AND CLOSET SHALL BE REMOVED.</div></div></div><td>DW</td><td>DISHWASHER</td><td>OPP</td><td>OPPOSITE</td><td>T&amp;G</td><td>TONGUE &amp; GROOVE</td><td></td><td></td><td rowspan="20"><div><div><div>RELOCATE (E) KITCHEN TO CREATE NEW PRIMARY BEDROOM. AN 81.1 S.F. ADDITION IS PROPOSED ON THE BACK OF THE HOUSE TO CREATE A NEW PRIMARY BATHROOM.</div><div>NOTE THAT IN THE DEMOLITION PLANS, AN UNPERMITTED BATHROOM AND CLOSET SHALL BE REMOVED.</div></div></div><td>(E)</td><td>EXISTING</td><td>PC</td><td>PIECE</td><td>T.B.</td><td>TOWEL BAR</td><td></td><td></td><td rowspan="20"><div><div><div>RELOCATE (E) KITCHEN TO CREATE NEW PRIMARY BEDROOM. AN 81.1 S.F. ADDITION IS PROPOSED ON THE BACK OF THE HOUSE TO CREATE A NEW PRIMARY BATHROOM.</div><div>NOTE THAT IN THE DEMOLITION PLANS, AN UNPERMITTED BATHROOM AND CLOSET SHALL BE REMOVED.</div></div></div><td>ELEC</td><td>ELECTRICAL</td><td>PERF</td><td>PERFORATED</td><td>T.O.</td><td>TOP OF</td><td></td><td></td><td rowspan="20"><div><div><div>RELOCATE (E) KITCHEN TO CREATE NEW PRIMARY BEDROOM. AN 81.1 S.F. ADDITION IS PROPOSED ON THE BACK OF THE HOUSE TO CREATE A NEW PRIMARY BATHROOM.</div><div>NOTE THAT IN THE DEMOLITION PLANS, AN UNPERMITTED BATHROOM AND CLOSET SHALL BE REMOVED.</div></div></div><td>ELEV</td><td>ELEVATION</td><td></td><td></td><td></td><td></td><td></td><td></td><td rowspan="20"><div><div><div>RELOCATE (E) KITCHEN TO CREATE NEW PRIMARY BEDROOM. AN 81.1 S.F. ADDITION IS PROPOSED ON THE BACK OF THE HOUSE TO CREATE A NEW PRIMARY BATHROOM.</div><div>NOTE THAT IN THE DEMOLITION PLANS, AN UNPERMITTED BATHROOM AND CLOSET SHALL BE REMOVED.</div></div></div><div><div><div>RELOCATE (E) KITCHEN TO CREATE NEW PRIMARY BEDROOM. AN 81.1 S.F. ADDITION IS PROPOSED ON THE BACK OF THE HOUSE TO CREATE A NEW PRIMARY BATHROOM.</div><div></div></div></div></td></td></td></td></td></td></td></td></td></td> | D.H. |   | DOUBLE HUNG | N.W.     | NOT APPLICABLE | S.S.D.          | SEE STRUCTURAL |  |  | <div><div><div>RELOCATE (E) KITCHEN TO CREATE NEW PRIMARY BEDROOM. AN 81.1 S.F. ADDITION IS PROPOSED ON THE BACK OF THE HOUSE TO CREATE A NEW PRIMARY BATHROOM.</div><div>NOTE THAT IN THE DEMOLITION PLANS, AN UNPERMITTED BATHROOM AND CLOSET SHALL BE REMOVED.</div></div></div> <td>DIA</td> <td>DIAMETER</td> <td>N.I.C</td> <td>NOT IN CONTRACT</td> <td>DRAWINGS</td> <td></td> <td></td> <td></td> <td rowspan="20"><div><div><div>RELOCATE (E) KITCHEN TO CREATE NEW PRIMARY BEDROOM. AN 81.1 S.F. ADDITION IS PROPOSED ON THE BACK OF THE HOUSE TO CREATE A NEW PRIMARY BATHROOM.</div><div>NOTE THAT IN THE DEMOLITION PLANS, AN UNPERMITTED BATHROOM AND CLOSET SHALL BE REMOVED.</div></div></div><td>DIAG</td><td>DIAGONAL</td><td>NO</td><td>NUMBER</td><td>STD</td><td>STANDARD</td><td></td><td></td><td rowspan="20"><div><div><div>RELOCATE (E) KITCHEN TO CREATE NEW PRIMARY BEDROOM. AN 81.1 S.F. ADDITION IS PROPOSED ON THE BACK OF THE HOUSE TO CREATE A NEW PRIMARY BATHROOM.</div><div>NOTE THAT IN THE DEMOLITION PLANS, AN UNPERMITTED BATHROOM AND CLOSET SHALL BE REMOVED.</div></div></div><td>DIM</td><td>DIMENSION</td><td>NTS</td><td>NOT TO SCALE</td><td>S.W.</td><td>SHEAR WALL</td><td></td><td></td><td rowspan="20"><div><div><div>RELOCATE (E) KITCHEN TO CREATE NEW PRIMARY BEDROOM. AN 81.1 S.F. ADDITION IS PROPOSED ON THE BACK OF THE HOUSE TO CREATE A NEW PRIMARY BATHROOM.</div><div>NOTE THAT IN THE DEMOLITION PLANS, AN UNPERMITTED BATHROOM AND CLOSET SHALL BE REMOVED.</div></div></div><td>DN</td><td>DOWN</td><td>OC</td><td>ON CENTER</td><td>T</td><td>TREAD</td><td></td><td></td><td rowspan="20"><div><div><div>RELOCATE (E) KITCHEN TO CREATE NEW PRIMARY BEDROOM. AN 81.1 S.F. ADDITION IS PROPOSED ON THE BACK OF THE HOUSE TO CREATE A NEW PRIMARY BATHROOM.</div><div>NOTE THAT IN THE DEMOLITION PLANS, AN UNPERMITTED BATHROOM AND CLOSET SHALL BE REMOVED.</div></div></div><td>DS</td><td>DOWNSPOUT</td><td>OPG</td><td>OPENING</td><td>T.B.</td><td>TOP &amp; BOTTOM</td><td></td><td></td><td rowspan="20"><div><div><div>RELOCATE (E) KITCHEN TO CREATE NEW PRIMARY BEDROOM. AN 81.1 S.F. ADDITION IS PROPOSED ON THE BACK OF THE HOUSE TO CREATE A NEW PRIMARY BATHROOM.</div><div>NOTE THAT IN THE DEMOLITION PLANS, AN UNPERMITTED BATHROOM AND CLOSET SHALL BE REMOVED.</div></div></div><td>DW</td><td>DISHWASHER</td><td>OPP</td><td>OPPOSITE</td><td>T&amp;G</td><td>TONGUE &amp; GROOVE</td><td></td><td></td><td rowspan="20"><div><div><div>RELOCATE (E) KITCHEN TO CREATE NEW PRIMARY BEDROOM. AN 81.1 S.F. ADDITION IS PROPOSED ON THE BACK OF THE HOUSE TO CREATE A NEW PRIMARY BATHROOM.</div><div>NOTE THAT IN THE DEMOLITION PLANS, AN UNPERMITTED BATHROOM AND CLOSET SHALL BE REMOVED.</div></div></div><td>(E)</td><td>EXISTING</td><td>PC</td><td>PIECE</td><td>T.B.</td><td>TOWEL BAR</td><td></td><td></td><td rowspan="20"><div><div><div>RELOCATE (E) KITCHEN TO CREATE NEW PRIMARY BEDROOM. AN 81.1 S.F. ADDITION IS PROPOSED ON THE BACK OF THE HOUSE TO CREATE A NEW PRIMARY BATHROOM.</div><div>NOTE THAT IN THE DEMOLITION PLANS, AN UNPERMITTED BATHROOM AND CLOSET SHALL BE REMOVED.</div></div></div><td>ELEC</td><td>ELECTRICAL</td><td>PERF</td><td>PERFORATED</td><td>T.O.</td><td>TOP OF</td><td></td><td></td><td rowspan="20"><div><div><div>RELOCATE (E) KITCHEN TO CREATE NEW PRIMARY BEDROOM. AN 81.1 S.F. ADDITION IS PROPOSED ON THE BACK OF THE HOUSE TO CREATE A NEW PRIMARY BATHROOM.</div><div>NOTE THAT IN THE DEMOLITION PLANS, AN UNPERMITTED BATHROOM AND CLOSET SHALL BE REMOVED.</div></div></div><td>ELEV</td><td>ELEVATION</td><td></td><td></td><td></td><td></td><td></td><td></td><td rowspan="20"><div><div><div>RELOCATE (E) KITCHEN TO CREATE NEW PRIMARY BEDROOM. AN 81.1 S.F. ADDITION IS PROPOSED ON THE BACK OF THE HOUSE TO CREATE A NEW PRIMARY BATHROOM.</div><div>NOTE THAT IN THE DEMOLITION PLANS, AN UNPERMITTED BATHROOM AND CLOSET SHALL BE REMOVED.</div></div></div><div><div><div>RELOCATE (E) KITCHEN TO CREATE NEW PRIMARY BEDROOM. AN 81.1 S.F. ADDITION IS PROPOSED ON THE BACK OF THE HOUSE TO CREATE A NEW PRIMARY BATHROOM.</div><div></div></div></div></td></td></td></td></td></td></td></td></td> |   | DIA  | DIAMETER | N.I.C | NOT IN CONTRACT | DRAWINGS |          |  |  |   | <div><div><div>RELOCATE (E) KITCHEN TO CREATE NEW PRIMARY BEDROOM. AN 81.1 S.F. ADDITION IS PROPOSED ON THE BACK OF THE HOUSE TO CREATE A NEW PRIMARY BATHROOM.</div><div>NOTE THAT IN THE DEMOLITION PLANS, AN UNPERMITTED BATHROOM AND CLOSET SHALL BE REMOVED.</div></div></div> <td>DIAG</td> <td>DIAGONAL</td> <td>NO</td> <td>NUMBER</td> <td>STD</td> <td>STANDARD</td> <td></td> <td></td> <td rowspan="20"><div><div><div>RELOCATE (E) KITCHEN TO CREATE NEW PRIMARY BEDROOM. AN 81.1 S.F. ADDITION IS PROPOSED ON THE BACK OF THE HOUSE TO CREATE A NEW PRIMARY BATHROOM.</div><div>NOTE THAT IN THE DEMOLITION PLANS, AN UNPERMITTED BATHROOM AND CLOSET SHALL BE REMOVED.</div></div></div><td>DIM</td><td>DIMENSION</td><td>NTS</td><td>NOT TO SCALE</td><td>S.W.</td><td>SHEAR WALL</td><td></td><td></td><td rowspan="20"><div><div><div>RELOCATE (E) KITCHEN TO CREATE NEW PRIMARY BEDROOM. AN 81.1 S.F. ADDITION IS PROPOSED ON THE BACK OF THE HOUSE TO CREATE A NEW PRIMARY BATHROOM.</div><div>NOTE THAT IN THE DEMOLITION PLANS, AN UNPERMITTED BATHROOM AND CLOSET SHALL BE REMOVED.</div></div></div><td>DN</td><td>DOWN</td><td>OC</td><td>ON CENTER</td><td>T</td><td>TREAD</td><td></td><td></td><td rowspan="20"><div><div><div>RELOCATE (E) KITCHEN TO CREATE NEW PRIMARY BEDROOM. AN 81.1 S.F. ADDITION IS PROPOSED ON THE BACK OF THE HOUSE TO CREATE A NEW PRIMARY BATHROOM.</div><div>NOTE THAT IN THE DEMOLITION PLANS, AN UNPERMITTED BATHROOM AND CLOSET SHALL BE REMOVED.</div></div></div><td>DS</td><td>DOWNSPOUT</td><td>OPG</td><td>OPENING</td><td>T.B.</td><td>TOP &amp; BOTTOM</td><td></td><td></td><td rowspan="20"><div><div><div>RELOCATE (E) KITCHEN TO CREATE NEW PRIMARY BEDROOM. AN 81.1 S.F. ADDITION IS PROPOSED ON THE BACK OF THE HOUSE TO CREATE A NEW PRIMARY BATHROOM.</div><div>NOTE THAT IN THE DEMOLITION PLANS, AN UNPERMITTED BATHROOM AND CLOSET SHALL BE REMOVED.</div></div></div><td>DW</td><td>DISHWASHER</td><td>OPP</td><td>OPPOSITE</td><td>T&amp;G</td><td>TONGUE &amp; GROOVE</td><td></td><td></td><td rowspan="20"><div><div><div>RELOCATE (E) KITCHEN TO CREATE NEW PRIMARY BEDROOM. AN 81.1 S.F. ADDITION IS PROPOSED ON THE BACK OF THE HOUSE TO CREATE A NEW PRIMARY BATHROOM.</div><div>NOTE THAT IN THE DEMOLITION PLANS, AN UNPERMITTED BATHROOM AND CLOSET SHALL BE REMOVED.</div></div></div><td>(E)</td><td>EXISTING</td><td>PC</td><td>PIECE</td><td>T.B.</td><td>TOWEL BAR</td><td></td><td></td><td rowspan="20"><div><div><div>RELOCATE (E) KITCHEN TO CREATE NEW PRIMARY BEDROOM. AN 81.1 S.F. ADDITION IS PROPOSED ON THE BACK OF THE HOUSE TO CREATE A NEW PRIMARY BATHROOM.</div><div>NOTE THAT IN THE DEMOLITION PLANS, AN UNPERMITTED BATHROOM AND CLOSET SHALL BE REMOVED.</div></div></div><td>ELEC</td><td>ELECTRICAL</td><td>PERF</td><td>PERFORATED</td><td>T.O.</td><td>TOP OF</td><td></td><td></td><td rowspan="20"><div><div><div>RELOCATE (E) KITCHEN TO CREATE NEW PRIMARY BEDROOM. AN 81.1 S.F. ADDITION IS PROPOSED ON THE BACK OF THE HOUSE TO CREATE A NEW PRIMARY BATHROOM.</div><div>NOTE THAT IN THE DEMOLITION PLANS, AN UNPERMITTED BATHROOM AND CLOSET SHALL BE REMOVED.</div></div></div><td>ELEV</td><td>ELEVATION</td><td></td><td></td><td></td><td></td><td></td><td></td><td rowspan="20"><div><div><div>RELOCATE (E) KITCHEN TO CREATE NEW PRIMARY BEDROOM. AN 81.1 S.F. ADDITION IS PROPOSED ON THE BACK OF THE HOUSE TO CREATE A NEW PRIMARY BATHROOM.</div><div>NOTE THAT IN THE DEMOLITION PLANS, AN UNPERMITTED BATHROOM AND CLOSET SHALL BE REMOVED.</div></div></div><div><div><div>RELOCATE (E) KITCHEN TO CREATE NEW PRIMARY BEDROOM. AN 81.1 S.F. ADDITION IS PROPOSED ON THE BACK OF THE HOUSE TO CREATE A NEW PRIMARY BATHROOM.</div><div></div></div></div></td></td></td></td></td></td></td></td> | DIAG      | DIAGONAL | NO           | NUMBER | STD        | STANDARD |  |   |    | <div><div><div>RELOCATE (E) KITCHEN TO CREATE NEW PRIMARY BEDROOM. AN 81.1 S.F. ADDITION IS PROPOSED ON THE BACK OF THE HOUSE TO CREATE A NEW PRIMARY BATHROOM.</div><div>NOTE THAT IN THE DEMOLITION PLANS, AN UNPERMITTED BATHROOM AND CLOSET SHALL BE REMOVED.</div></div></div> <td>DIM</td> <td>DIMENSION</td> <td>NTS</td> <td>NOT TO SCALE</td> <td>S.W.</td> <td>SHEAR WALL</td> <td></td> <td></td> <td rowspan="20"><div><div><div>RELOCATE (E) KITCHEN TO CREATE NEW PRIMARY BEDROOM. AN 81.1 S.F. ADDITION IS PROPOSED ON THE BACK OF THE HOUSE TO CREATE A NEW PRIMARY BATHROOM.</div><div>NOTE THAT IN THE DEMOLITION PLANS, AN UNPERMITTED BATHROOM AND CLOSET SHALL BE REMOVED.</div></div></div><td>DN</td><td>DOWN</td><td>OC</td><td>ON CENTER</td><td>T</td><td>TREAD</td><td></td><td></td><td rowspan="20"><div><div><div>RELOCATE (E) KITCHEN TO CREATE NEW PRIMARY BEDROOM. AN 81.1 S.F. ADDITION IS PROPOSED ON THE BACK OF THE HOUSE TO CREATE A NEW PRIMARY BATHROOM.</div><div>NOTE THAT IN THE DEMOLITION PLANS, AN UNPERMITTED BATHROOM AND CLOSET SHALL BE REMOVED.</div></div></div><td>DS</td><td>DOWNSPOUT</td><td>OPG</td><td>OPENING</td><td>T.B.</td><td>TOP &amp; BOTTOM</td><td></td><td></td><td rowspan="20"><div><div><div>RELOCATE (E) KITCHEN TO CREATE NEW PRIMARY BEDROOM. AN 81.1 S.F. ADDITION IS PROPOSED ON THE BACK OF THE HOUSE TO CREATE A NEW PRIMARY BATHROOM.</div><div>NOTE THAT IN THE DEMOLITION PLANS, AN UNPERMITTED BATHROOM AND CLOSET SHALL BE REMOVED.</div></div></div><td>DW</td><td>DISHWASHER</td><td>OPP</td><td>OPPOSITE</td><td>T&amp;G</td><td>TONGUE &amp; GROOVE</td><td></td><td></td><td rowspan="20"><div><div><div>RELOCATE (E) KITCHEN TO CREATE NEW PRIMARY BEDROOM. AN 81.1 S.F. ADDITION IS PROPOSED ON THE BACK OF THE HOUSE TO CREATE A NEW PRIMARY BATHROOM.</div><div>NOTE THAT IN THE DEMOLITION PLANS, AN UNPERMITTED BATHROOM AND CLOSET SHALL BE REMOVED.</div></div></div><td>(E)</td><td>EXISTING</td><td>PC</td><td>PIECE</td><td>T.B.</td><td>TOWEL BAR</td><td></td><td></td><td rowspan="20"><div><div><div>RELOCATE (E) KITCHEN TO CREATE NEW PRIMARY BEDROOM. AN 81.1 S.F. ADDITION IS PROPOSED ON THE BACK OF THE HOUSE TO CREATE A NEW PRIMARY BATHROOM.</div><div>NOTE THAT IN THE DEMOLITION PLANS, AN UNPERMITTED BATHROOM AND CLOSET SHALL BE REMOVED.</div></div></div><td>ELEC</td><td>ELECTRICAL</td><td>PERF</td><td>PERFORATED</td><td>T.O.</td><td>TOP OF</td><td></td><td></td><td rowspan="20"><div><div><div>RELOCATE (E) KITCHEN TO CREATE NEW PRIMARY BEDROOM. AN 81.1 S.F. ADDITION IS PROPOSED ON THE BACK OF THE HOUSE TO CREATE A NEW PRIMARY BATHROOM.</div><div>NOTE THAT IN THE DEMOLITION PLANS, AN UNPERMITTED BATHROOM AND CLOSET SHALL BE REMOVED.</div></div></div><td>ELEV</td><td>ELEVATION</td><td></td><td></td><td></td><td></td><td></td><td></td><td rowspan="20"><div><div><div>RELOCATE (E) KITCHEN TO CREATE NEW PRIMARY BEDROOM. AN 81.1 S.F. ADDITION IS PROPOSED ON THE BACK OF THE HOUSE TO CREATE A NEW PRIMARY BATHROOM.</div><div>NOTE THAT IN THE DEMOLITION PLANS, AN UNPERMITTED BATHROOM AND CLOSET SHALL BE REMOVED.</div></div></div><div><div><div>RELOCATE (E) KITCHEN TO CREATE NEW PRIMARY BEDROOM. AN 81.1 S.F. ADDITION IS PROPOSED ON THE BACK OF THE HOUSE TO CREATE A NEW PRIMARY BATHROOM.</div><div></div></div></div></td></td></td></td></td></td></td> | DIM | DIMENSION | NTS | NOT TO SCALE | S.W. | SHEAR WALL |   |    |           | <div><div><div>RELOCATE (E) KITCHEN TO CREATE NEW PRIMARY BEDROOM. AN 81.1 S.F. ADDITION IS PROPOSED ON THE BACK OF THE HOUSE TO CREATE A NEW PRIMARY BATHROOM.</div><div>NOTE THAT IN THE DEMOLITION PLANS, AN UNPERMITTED BATHROOM AND CLOSET SHALL BE REMOVED.</div></div></div> <td>DN</td> <td>DOWN</td> <td>OC</td> <td>ON CENTER</td> <td>T</td> <td>TREAD</td> <td></td> <td></td> <td rowspan="20"><div><div><div>RELOCATE (E) KITCHEN TO CREATE NEW PRIMARY BEDROOM. AN 81.1 S.F. ADDITION IS PROPOSED ON THE BACK OF THE HOUSE TO CREATE A NEW PRIMARY BATHROOM.</div><div>NOTE THAT IN THE DEMOLITION PLANS, AN UNPERMITTED BATHROOM AND CLOSET SHALL BE REMOVED.</div></div></div><td>DS</td><td>DOWNSPOUT</td><td>OPG</td><td>OPENING</td><td>T.B.</td><td>TOP &amp; BOTTOM</td><td></td><td></td><td rowspan="20"><div><div><div>RELOCATE (E) KITCHEN TO CREATE NEW PRIMARY BEDROOM. AN 81.1 S.F. ADDITION IS PROPOSED ON THE BACK OF THE HOUSE TO CREATE A NEW PRIMARY BATHROOM.</div><div>NOTE THAT IN THE DEMOLITION PLANS, AN UNPERMITTED BATHROOM AND CLOSET SHALL BE REMOVED.</div></div></div><td>DW</td><td>DISHWASHER</td><td>OPP</td><td>OPPOSITE</td><td>T&amp;G</td><td>TONGUE &amp; GROOVE</td><td></td><td></td><td rowspan="20"><div><div><div>RELOCATE (E) KITCHEN TO CREATE NEW PRIMARY BEDROOM. AN 81.1 S.F. ADDITION IS PROPOSED ON THE BACK OF THE HOUSE TO CREATE A NEW PRIMARY BATHROOM.</div><div>NOTE THAT IN THE DEMOLITION PLANS, AN UNPERMITTED BATHROOM AND CLOSET SHALL BE REMOVED.</div></div></div><td>(E)</td><td>EXISTING</td><td>PC</td><td>PIECE</td><td>T.B.</td><td>TOWEL BAR</td><td></td><td></td><td rowspan="20"><div><div><div>RELOCATE (E) KITCHEN TO CREATE NEW PRIMARY BEDROOM. AN 81.1 S.F. ADDITION IS PROPOSED ON THE BACK OF THE HOUSE TO CREATE A NEW PRIMARY BATHROOM.</div><div>NOTE THAT IN THE DEMOLITION PLANS, AN UNPERMITTED BATHROOM AND CLOSET SHALL BE REMOVED.</div></div></div><td>ELEC</td><td>ELECTRICAL</td><td>PERF</td><td>PERFORATED</td><td>T.O.</td><td>TOP OF</td><td></td><td></td><td rowspan="20"><div><div><div>RELOCATE (E) KITCHEN TO CREATE NEW PRIMARY BEDROOM. AN 81.1 S.F. ADDITION IS PROPOSED ON THE BACK OF THE HOUSE TO CREATE A NEW PRIMARY BATHROOM.</div><div>NOTE THAT IN THE DEMOLITION PLANS, AN UNPERMITTED BATHROOM AND CLOSET SHALL BE REMOVED.</div></div></div><td>ELEV</td><td>ELEVATION</td><td></td><td></td><td></td><td></td><td></td><td></td><td rowspan="20"><div><div><div>RELOCATE (E) KITCHEN TO CREATE NEW PRIMARY BEDROOM. AN 81.1 S.F. ADDITION IS PROPOSED ON THE BACK OF THE HOUSE TO CREATE A NEW PRIMARY BATHROOM.</div><div>NOTE THAT IN THE DEMOLITION PLANS, AN UNPERMITTED BATHROOM AND CLOSET SHALL BE REMOVED.</div></div></div><div><div><div>RELOCATE (E) KITCHEN TO CREATE NEW PRIMARY BEDROOM. AN 81.1 S.F. ADDITION IS PROPOSED ON THE BACK OF THE HOUSE TO CREATE A NEW PRIMARY BATHROOM.</div><div></div></div></div></td></td></td></td></td></td> | DN      | DOWN | OC           | ON CENTER | T |   | TREAD |            |     | <div><div><div>RELOCATE (E) KITCHEN TO CREATE NEW PRIMARY BEDROOM. AN 81.1 S.F. ADDITION IS PROPOSED ON THE BACK OF THE HOUSE TO CREATE A NEW PRIMARY BATHROOM.</div><div>NOTE THAT IN THE DEMOLITION PLANS, AN UNPERMITTED BATHROOM AND CLOSET SHALL BE REMOVED.</div></div></div> <td>DS</td> <td>DOWNSPOUT</td> <td>OPG</td> <td>OPENING</td> <td>T.B.</td> <td>TOP &amp; BOTTOM</td> <td></td> <td></td> <td rowspan="20"><div><div><div>RELOCATE (E) KITCHEN TO CREATE NEW PRIMARY BEDROOM. AN 81.1 S.F. ADDITION IS PROPOSED ON THE BACK OF THE HOUSE TO CREATE A NEW PRIMARY BATHROOM.</div><div>NOTE THAT IN THE DEMOLITION PLANS, AN UNPERMITTED BATHROOM AND CLOSET SHALL BE REMOVED.</div></div></div><td>DW</td><td>DISHWASHER</td><td>OPP</td><td>OPPOSITE</td><td>T&amp;G</td><td>TONGUE &amp; GROOVE</td><td></td><td></td><td rowspan="20"><div><div><div>RELOCATE (E) KITCHEN TO CREATE NEW PRIMARY BEDROOM. AN 81.1 S.F. ADDITION IS PROPOSED ON THE BACK OF THE HOUSE TO CREATE A NEW PRIMARY BATHROOM.</div><div>NOTE THAT IN THE DEMOLITION PLANS, AN UNPERMITTED BATHROOM AND CLOSET SHALL BE REMOVED.</div></div></div><td>(E)</td><td>EXISTING</td><td>PC</td><td>PIECE</td><td>T.B.</td><td>TOWEL BAR</td><td></td><td></td><td rowspan="20"><div><div><div>RELOCATE (E) KITCHEN TO CREATE NEW PRIMARY BEDROOM. AN 81.1 S.F. ADDITION IS PROPOSED ON THE BACK OF THE HOUSE TO CREATE A NEW PRIMARY BATHROOM.</div><div>NOTE THAT IN THE DEMOLITION PLANS, AN UNPERMITTED BATHROOM AND CLOSET SHALL BE REMOVED.</div></div></div><td>ELEC</td><td>ELECTRICAL</td><td>PERF</td><td>PERFORATED</td><td>T.O.</td><td>TOP OF</td><td></td><td></td><td rowspan="20"><div><div><div>RELOCATE (E) KITCHEN TO CREATE NEW PRIMARY BEDROOM. AN 81.1 S.F. ADDITION IS PROPOSED ON THE BACK OF THE HOUSE TO CREATE A NEW PRIMARY BATHROOM.</div><div>NOTE THAT IN THE DEMOLITION PLANS, AN UNPERMITTED BATHROOM AND CLOSET SHALL BE REMOVED.</div></div></div><td>ELEV</td><td>ELEVATION</td><td></td><td></td><td></td><td></td><td></td><td></td><td rowspan="20"><div><div><div>RELOCATE (E) KITCHEN TO CREATE NEW PRIMARY BEDROOM. AN 81.1 S.F. ADDITION IS PROPOSED ON THE BACK OF THE HOUSE TO CREATE A NEW PRIMARY BATHROOM.</div><div>NOTE THAT IN THE DEMOLITION PLANS, AN UNPERMITTED BATHROOM AND CLOSET SHALL BE REMOVED.</div></div></div><div><div><div>RELOCATE (E) KITCHEN TO CREATE NEW PRIMARY BEDROOM. AN 81.1 S.F. ADDITION IS PROPOSED ON THE BACK OF THE HOUSE TO CREATE A NEW PRIMARY BATHROOM.</div><div></div></div></div></td></td></td></td></td> | DS  | DOWNSPOUT       | OPG | OPENING |   | T.B. | TOP & BOTTOM |    |       | <div><div><div>RELOCATE (E) KITCHEN TO CREATE NEW PRIMARY BEDROOM. AN 81.1 S.F. ADDITION IS PROPOSED ON THE BACK OF THE HOUSE TO CREATE A NEW PRIMARY BATHROOM.</div><div>NOTE THAT IN THE DEMOLITION PLANS, AN UNPERMITTED BATHROOM AND CLOSET SHALL BE REMOVED.</div></div></div> <td>DW</td> <td>DISHWASHER</td> <td>OPP</td> <td>OPPOSITE</td> <td>T&amp;G</td> <td>TONGUE &amp; GROOVE</td> <td></td> <td></td> <td rowspan="20"><div><div><div>RELOCATE (E) KITCHEN TO CREATE NEW PRIMARY BEDROOM. AN 81.1 S.F. ADDITION IS PROPOSED ON THE BACK OF THE HOUSE TO CREATE A NEW PRIMARY BATHROOM.</div><div>NOTE THAT IN THE DEMOLITION PLANS, AN UNPERMITTED BATHROOM AND CLOSET SHALL BE REMOVED.</div></div></div><td>(E)</td><td>EXISTING</td><td>PC</td><td>PIECE</td><td>T.B.</td><td>TOWEL BAR</td><td></td><td></td><td rowspan="20"><div><div><div>RELOCATE (E) KITCHEN TO CREATE NEW PRIMARY BEDROOM. AN 81.1 S.F. ADDITION IS PROPOSED ON THE BACK OF THE HOUSE TO CREATE A NEW PRIMARY BATHROOM.</div><div>NOTE THAT IN THE DEMOLITION PLANS, AN UNPERMITTED BATHROOM AND CLOSET SHALL BE REMOVED.</div></div></div><td>ELEC</td><td>ELECTRICAL</td><td>PERF</td><td>PERFORATED</td><td>T.O.</td><td>TOP OF</td><td></td><td></td><td rowspan="20"><div><div><div>RELOCATE (E) KITCHEN TO CREATE NEW PRIMARY BEDROOM. AN 81.1 S.F. ADDITION IS PROPOSED ON THE BACK OF THE HOUSE TO CREATE A NEW PRIMARY BATHROOM.</div><div>NOTE THAT IN THE DEMOLITION PLANS, AN UNPERMITTED BATHROOM AND CLOSET SHALL BE REMOVED.</div></div></div><td>ELEV</td><td>ELEVATION</td><td></td><td></td><td></td><td></td><td></td><td></td><td rowspan="20"><div><div><div>RELOCATE (E) KITCHEN TO CREATE NEW PRIMARY BEDROOM. AN 81.1 S.F. ADDITION IS PROPOSED ON THE BACK OF THE HOUSE TO CREATE A NEW PRIMARY BATHROOM.</div><div>NOTE THAT IN THE DEMOLITION PLANS, AN UNPERMITTED BATHROOM AND CLOSET SHALL BE REMOVED.</div></div></div><div><div><div>RELOCATE (E) KITCHEN TO CREATE NEW PRIMARY BEDROOM. AN 81.1 S.F. ADDITION IS PROPOSED ON THE BACK OF THE HOUSE TO CREATE A NEW PRIMARY BATHROOM.</div><div></div></div></div></td></td></td></td> | DW        | DISHWASHER | OPP |   | OPPOSITE | T&G        | TONGUE & GROOVE |            |      | <div><div><div>RELOCATE (E) KITCHEN TO CREATE NEW PRIMARY BEDROOM. AN 81.1 S.F. ADDITION IS PROPOSED ON THE BACK OF THE HOUSE TO CREATE A NEW PRIMARY BATHROOM.</div><div>NOTE THAT IN THE DEMOLITION PLANS, AN UNPERMITTED BATHROOM AND CLOSET SHALL BE REMOVED.</div></div></div> <td>(E)</td> <td>EXISTING</td> <td>PC</td> <td>PIECE</td> <td>T.B.</td> <td>TOWEL BAR</td> <td></td> <td></td> <td rowspan="20"><div><div><div>RELOCATE (E) KITCHEN TO CREATE NEW PRIMARY BEDROOM. AN 81.1 S.F. ADDITION IS PROPOSED ON THE BACK OF THE HOUSE TO CREATE A NEW PRIMARY BATHROOM.</div><div>NOTE THAT IN THE DEMOLITION PLANS, AN UNPERMITTED BATHROOM AND CLOSET SHALL BE REMOVED.</div></div></div><td>ELEC</td><td>ELECTRICAL</td><td>PERF</td><td>PERFORATED</td><td>T.O.</td><td>TOP OF</td><td></td><td></td><td rowspan="20"><div><div><div>RELOCATE (E) KITCHEN TO CREATE NEW PRIMARY BEDROOM. AN 81.1 S.F. ADDITION IS PROPOSED ON THE BACK OF THE HOUSE TO CREATE A NEW PRIMARY BATHROOM.</div><div>NOTE THAT IN THE DEMOLITION PLANS, AN UNPERMITTED BATHROOM AND CLOSET SHALL BE REMOVED.</div></div></div><td>ELEV</td><td>ELEVATION</td><td></td><td></td><td></td><td></td><td></td><td></td><td rowspan="20"><div><div><div>RELOCATE (E) KITCHEN TO CREATE NEW PRIMARY BEDROOM. AN 81.1 S.F. ADDITION IS PROPOSED ON THE BACK OF THE HOUSE TO CREATE A NEW PRIMARY BATHROOM.</div><div>NOTE THAT IN THE DEMOLITION PLANS, AN UNPERMITTED BATHROOM AND CLOSET SHALL BE REMOVED.</div></div></div><div><div><div>RELOCATE (E) KITCHEN TO CREATE NEW PRIMARY BEDROOM. AN 81.1 S.F. ADDITION IS PROPOSED ON THE BACK OF THE HOUSE TO CREATE A NEW PRIMARY BATHROOM.</div><div></div></div></div></td></td></td> | (E) | EXISTING |   | PC   | PIECE     | T.B. | TOWEL BAR |  |  | <div><div><div>RELOCATE (E) KITCHEN TO CREATE NEW PRIMARY BEDROOM. AN 81.1 S.F. ADDITION IS PROPOSED ON THE BACK OF THE HOUSE TO CREATE A NEW PRIMARY BATHROOM.</div><div>NOTE THAT IN THE DEMOLITION PLANS, AN UNPERMITTED BATHROOM AND CLOSET SHALL BE REMOVED.</div></div></div> <td>ELEC</td> <td>ELECTRICAL</td> <td>PERF</td> <td>PERFORATED</td> <td>T.O.</td> <td>TOP OF</td> <td></td> <td></td> <td rowspan="20"><div><div><div>RELOCATE (E) KITCHEN TO CREATE NEW PRIMARY BEDROOM. AN 81.1 S.F. ADDITION IS PROPOSED ON THE BACK OF THE HOUSE TO CREATE A NEW PRIMARY BATHROOM.</div><div>NOTE THAT IN THE DEMOLITION PLANS, AN UNPERMITTED BATHROOM AND CLOSET SHALL BE REMOVED.</div></div></div><td>ELEV</td><td>ELEVATION</td><td></td><td></td><td></td><td></td><td></td><td></td><td rowspan="20"><div><div><div>RELOCATE (E) KITCHEN TO CREATE NEW PRIMARY BEDROOM. AN 81.1 S.F. ADDITION IS PROPOSED ON THE BACK OF THE HOUSE TO CREATE A NEW PRIMARY BATHROOM.</div><div>NOTE THAT IN THE DEMOLITION PLANS, AN UNPERMITTED BATHROOM AND CLOSET SHALL BE REMOVED.</div></div></div><div><div><div>RELOCATE (E) KITCHEN TO CREATE NEW PRIMARY BEDROOM. AN 81.1 S.F. ADDITION IS PROPOSED ON THE BACK OF THE HOUSE TO CREATE A NEW PRIMARY BATHROOM.</div><div></div></div></div></td></td> | ELEC |   | ELECTRICAL | PERF | PERFORATED | T.O. | TOP OF |  |  | <div><div><div>RELOCATE (E) KITCHEN TO CREATE NEW PRIMARY BEDROOM. AN 81.1 S.F. ADDITION IS PROPOSED ON THE BACK OF THE HOUSE TO CREATE A NEW PRIMARY BATHROOM.</div><div>NOTE THAT IN THE DEMOLITION PLANS, AN UNPERMITTED BATHROOM AND CLOSET SHALL BE REMOVED.</div></div></div> <td>ELEV</td> <td>ELEVATION</td> <td></td> <td></td> <td></td> <td></td> <td></td> <td></td> <td rowspan="20"><div><div><div>RELOCATE (E) KITCHEN TO CREATE NEW PRIMARY BEDROOM. AN 81.1 S.F. ADDITION IS PROPOSED ON THE BACK OF THE HOUSE TO CREATE A NEW PRIMARY BATHROOM.</div><div>NOTE THAT IN THE DEMOLITION PLANS, AN UNPERMITTED BATHROOM AND CLOSET SHALL BE REMOVED.</div></div></div><div><div><div>RELOCATE (E) KITCHEN TO CREATE NEW PRIMARY BEDROOM. AN 81.1 S.F. ADDITION IS PROPOSED ON THE BACK OF THE HOUSE TO CREATE A NEW PRIMARY BATHROOM.</div><div></div></div></div></td> | ELEV | ELEVATION |  |  |  |  |  |  | <div><div><div>RELOCATE (E) KITCHEN TO CREATE NEW PRIMARY BEDROOM. AN 81.1 S.F. ADDITION IS PROPOSED ON THE BACK OF THE HOUSE TO CREATE A NEW PRIMARY BATHROOM.</div><div>NOTE THAT IN THE DEMOLITION PLANS, AN UNPERMITTED BATHROOM AND CLOSET SHALL BE REMOVED.</div></div></div> <div><div><div>RELOCATE (E) KITCHEN TO CREATE NEW PRIMARY BEDROOM. AN 81.1 S.F. ADDITION IS PROPOSED ON THE BACK OF THE HOUSE TO CREATE A NEW PRIMARY BATHROOM.</div><div></div></div></div> |

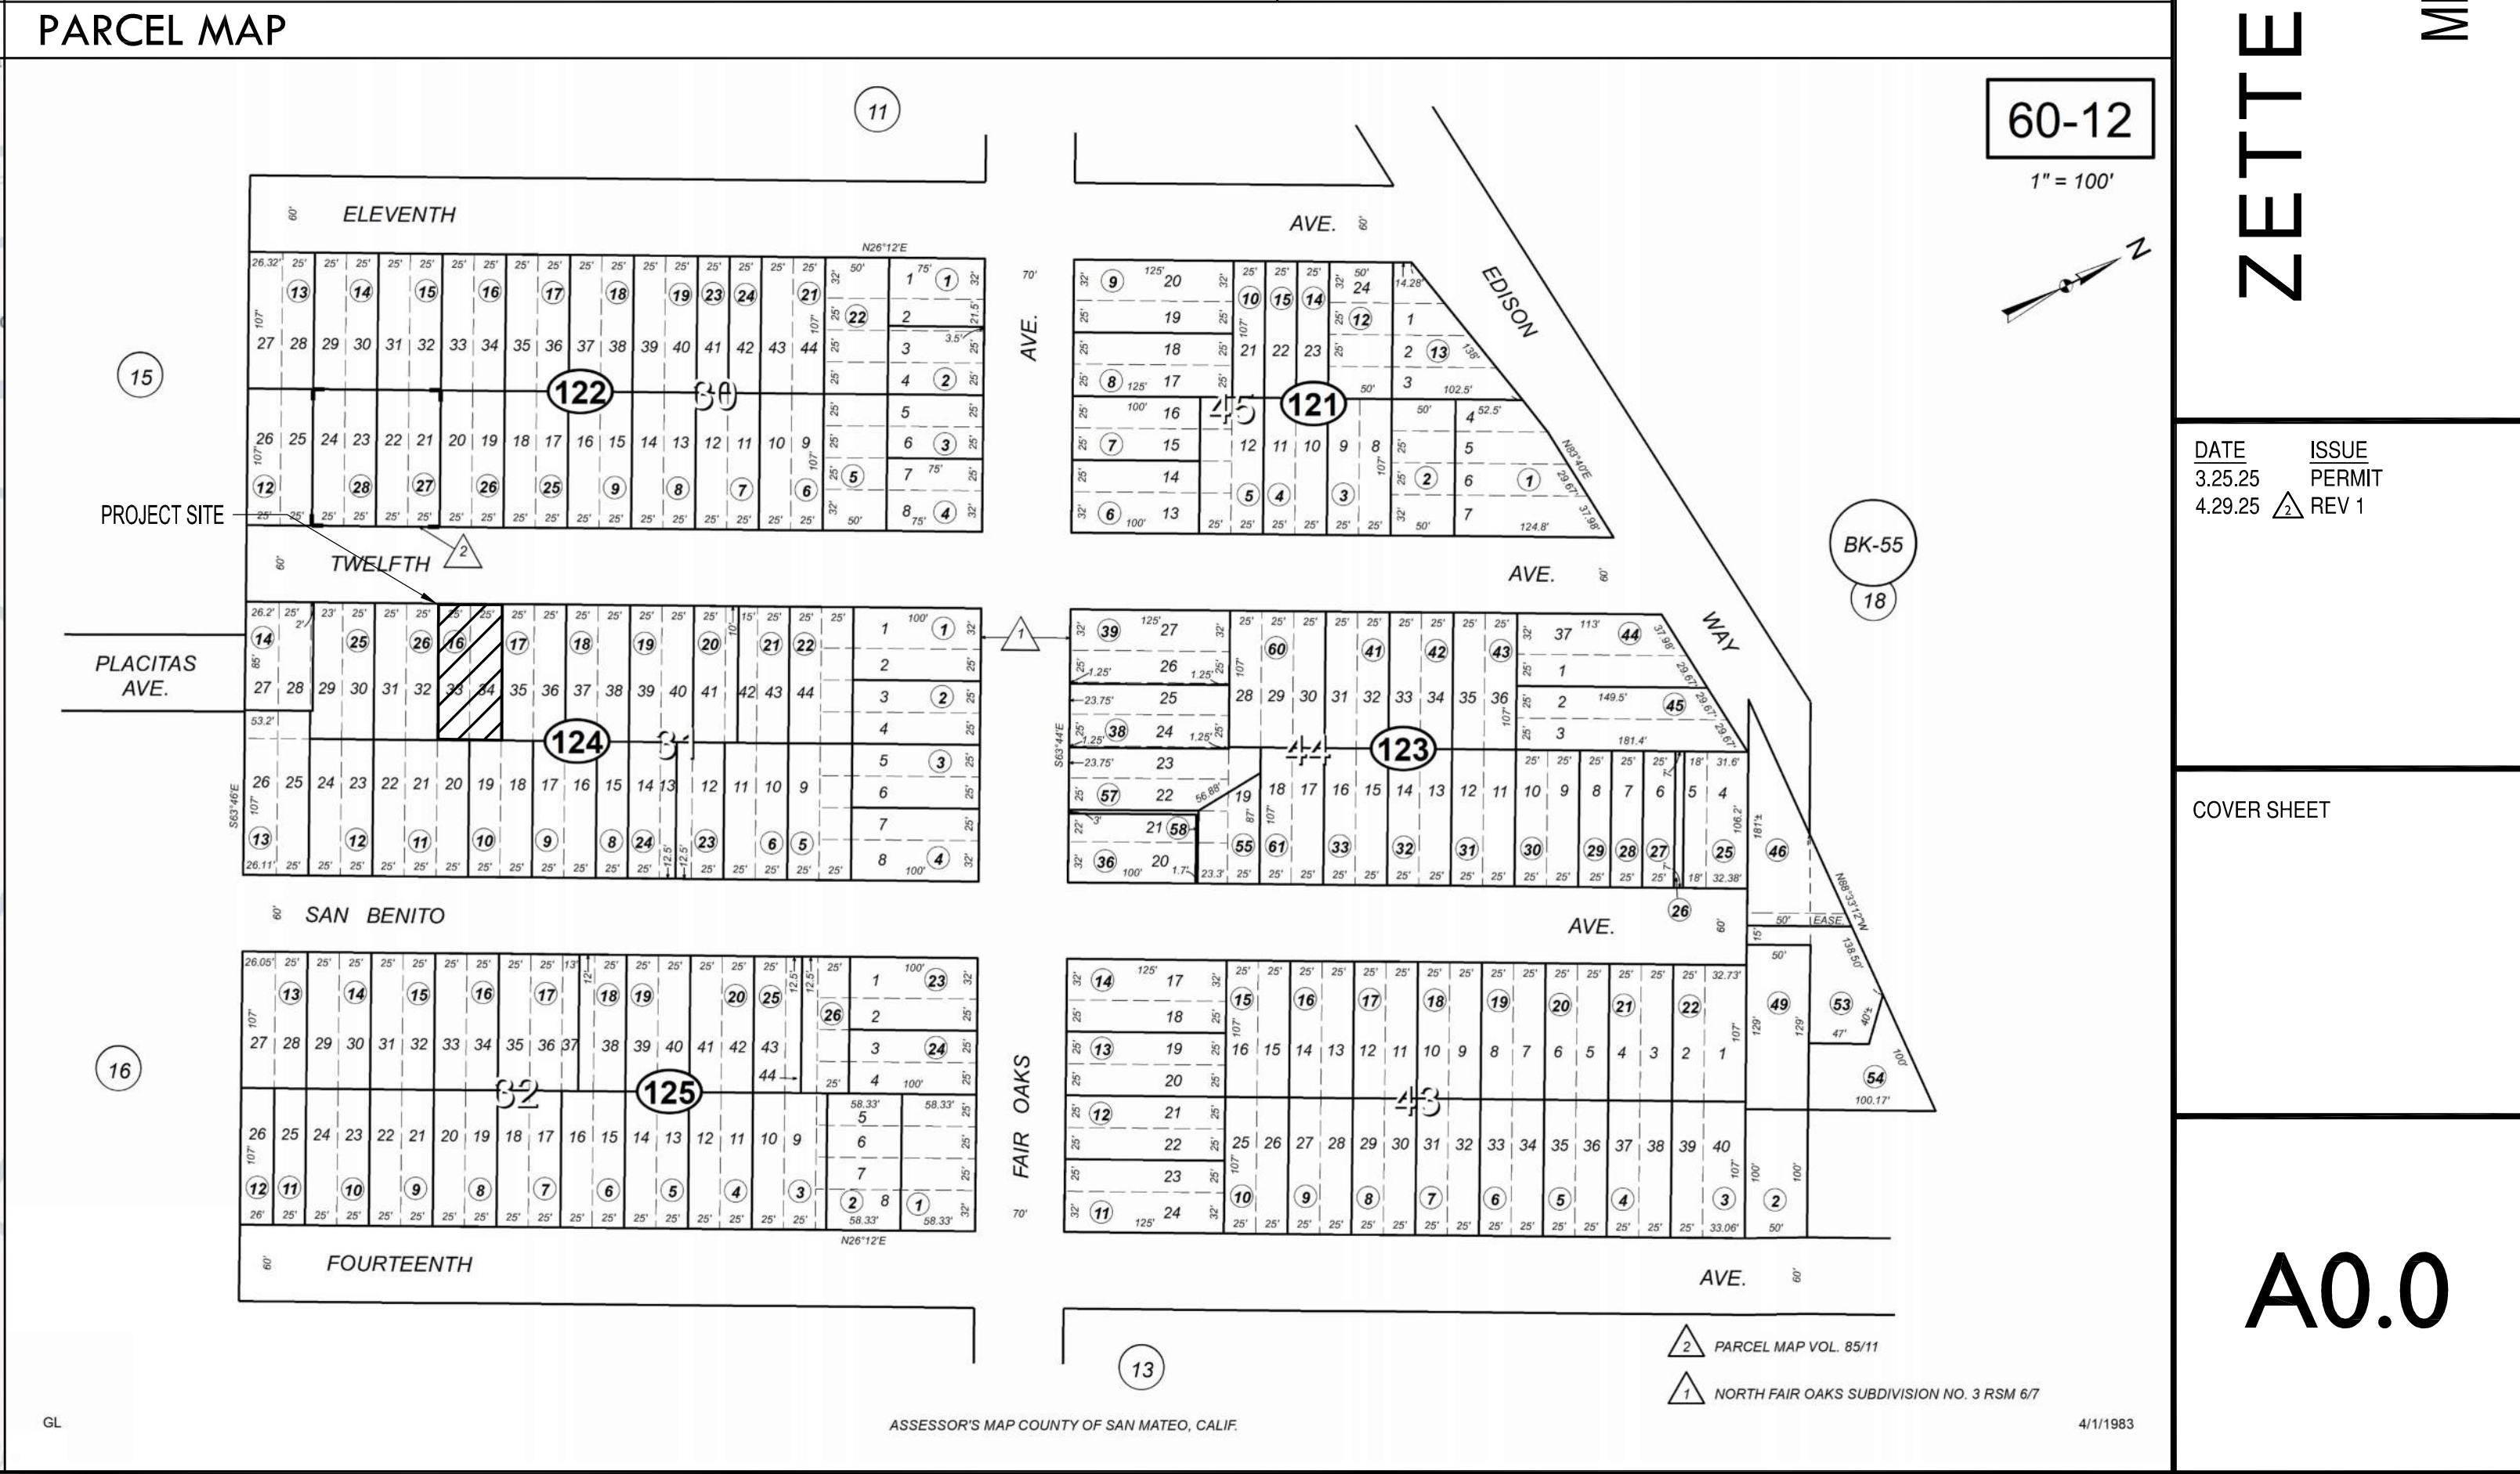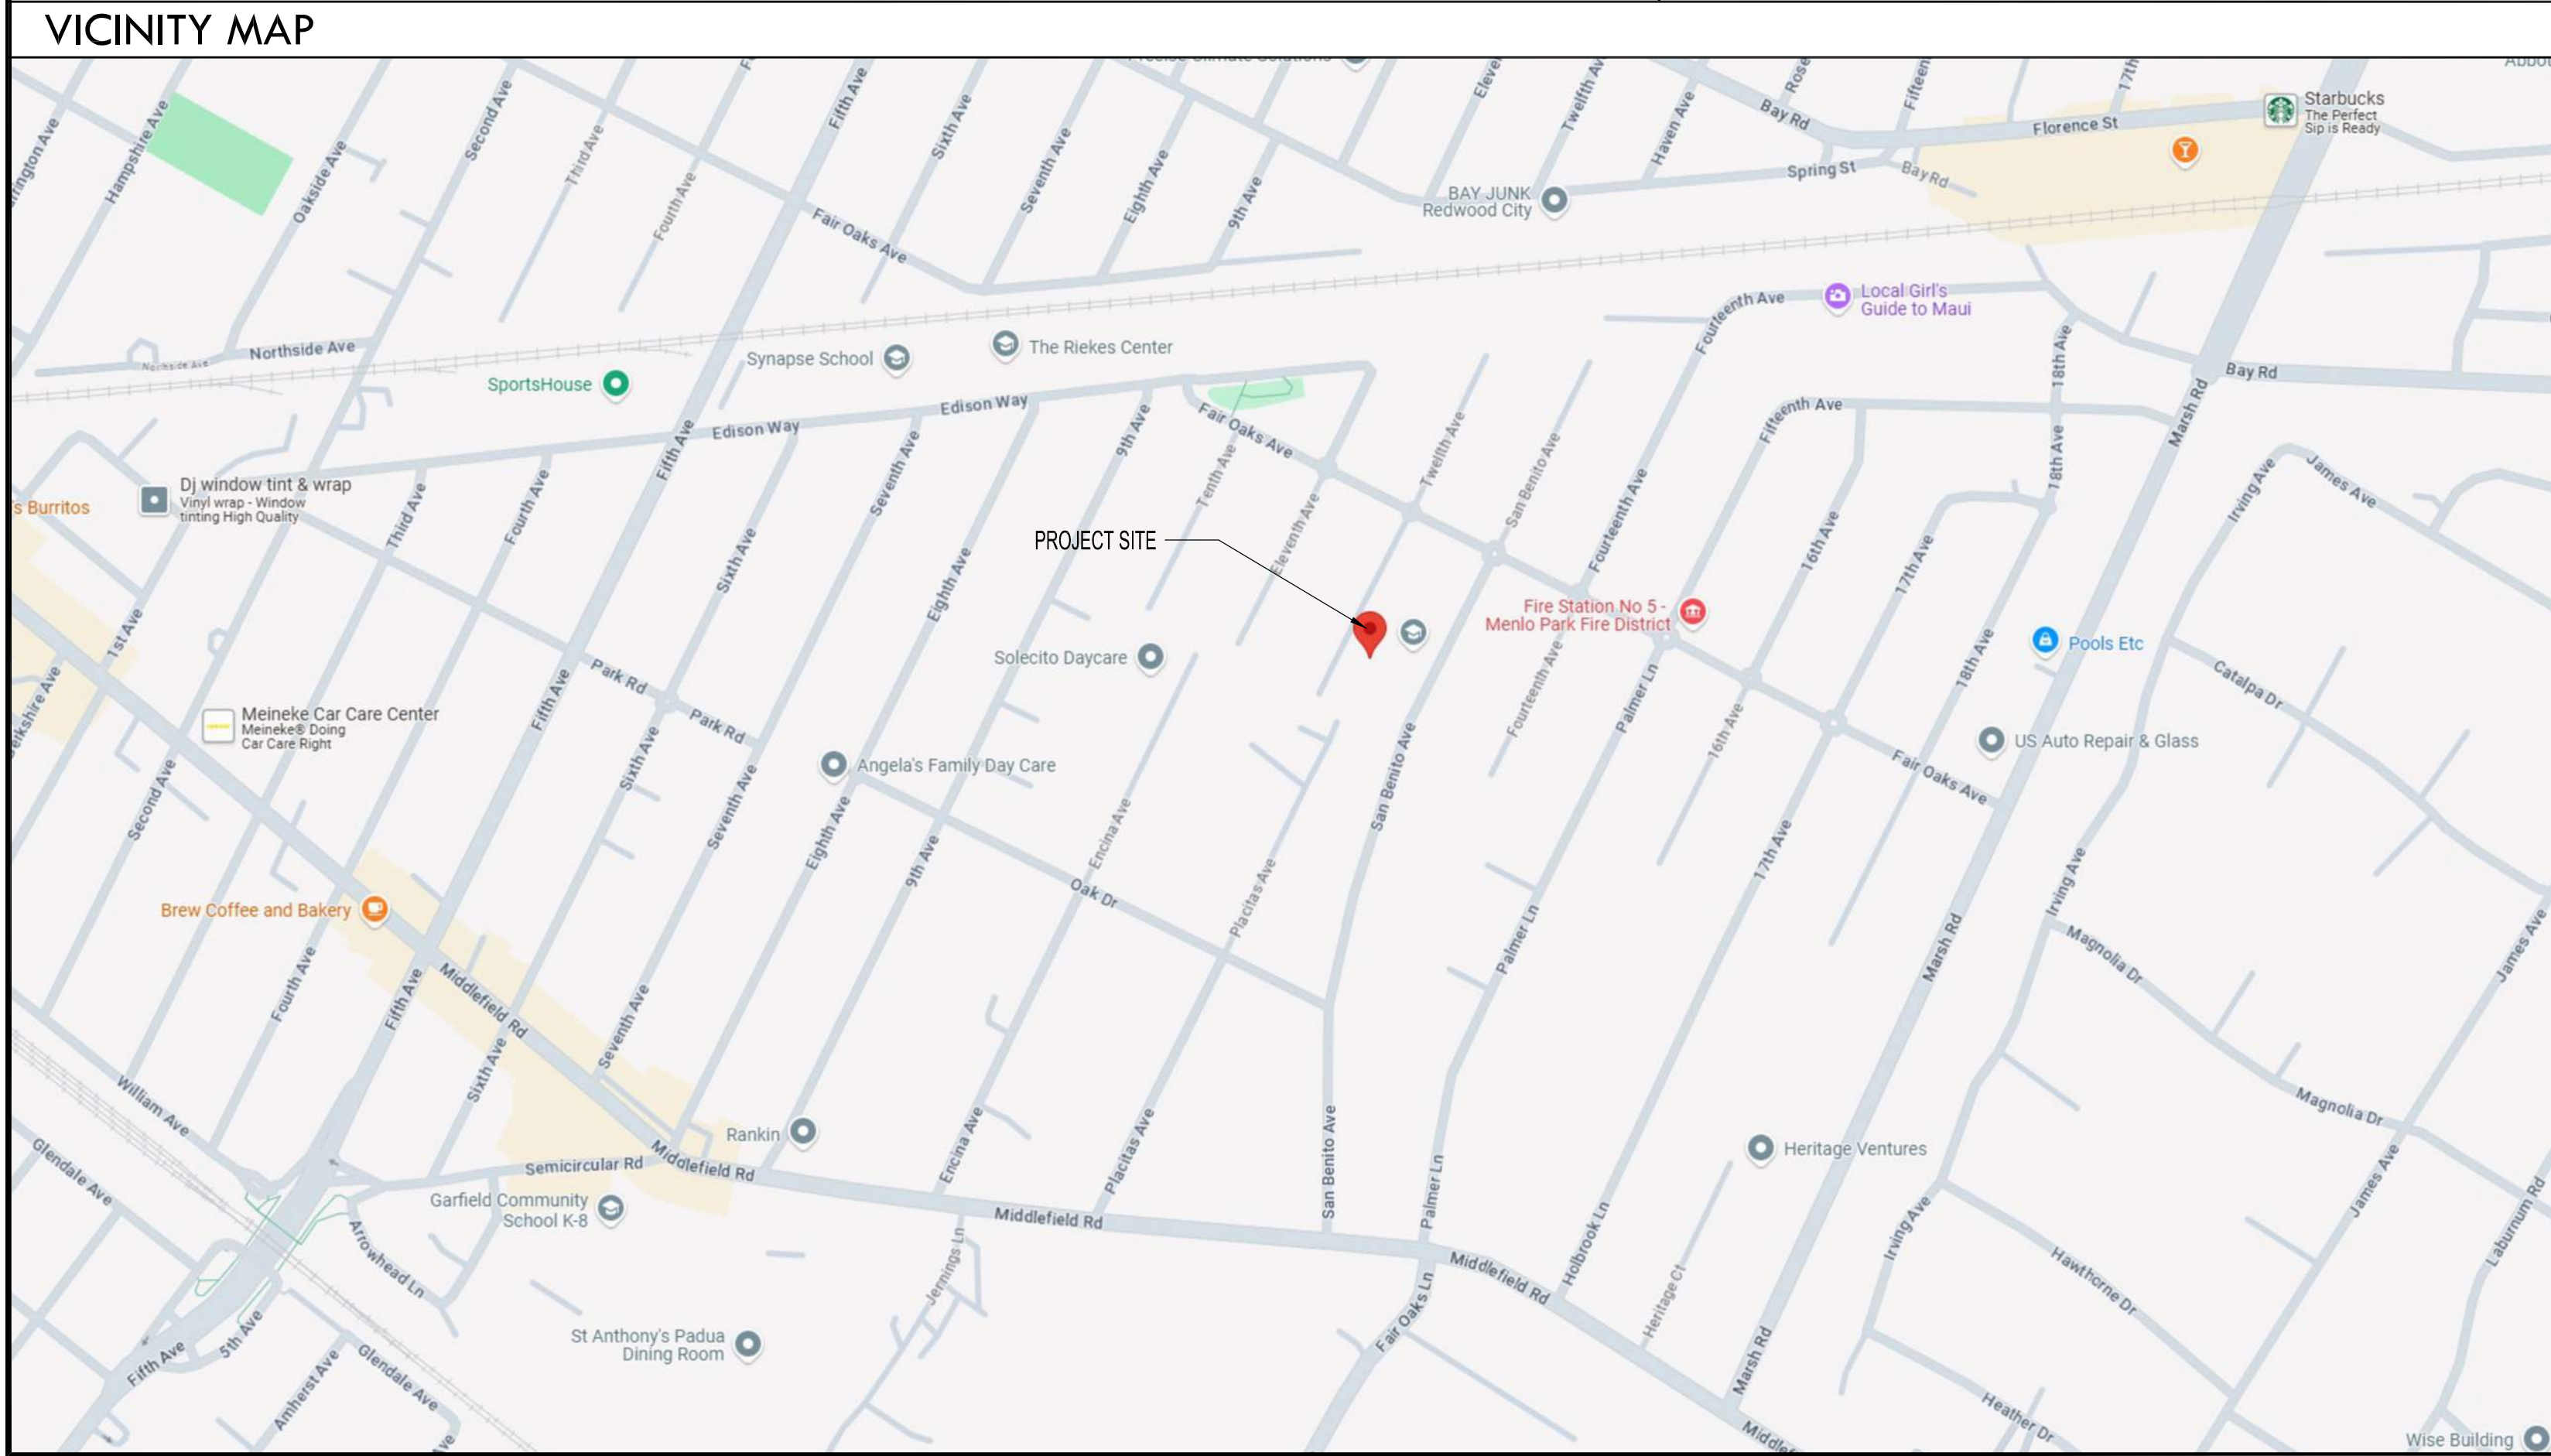


ZETTERQUIST RESIDENCE  
630 12TH AVENUE  
MENLO PARK, CALIFORNIA 94025

DATE 3.25.25  
ISSUE PERMIT  
4.29.25 REV 1

COVER SHEET

A0.0



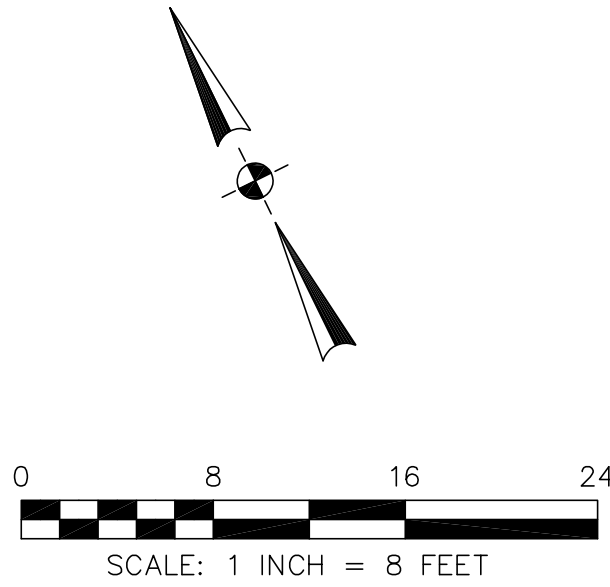

LEGEND

|         |                               |
|---------|-------------------------------|
| AC      | ASPHALT CONCRETE              |
| BW      | BACK OF WALK                  |
| CB      | CATCH BASIN                   |
| C/L     | CENTERLINE                    |
| CMP     | CORRUGATED METAL PIPE         |
| CI      | CAST IRON PIPE                |
| CO      | CLEAN OUT BOX                 |
| CP      | SURVEY CONTROL POINT          |
| CPP     | CORRUGATED PLASTIC PIPE       |
| CTV     | CABLE TELEVISION VAULT        |
| DI      | DROP INLET                    |
| EM      | ELECTRIC METER                |
| EV      | ELECTRIC VAULT                |
| FF      | FINISHED FLOOR                |
| FL      | FLOWLINE                      |
| FH      | FIRE HYDRANT                  |
| GM      | GAS METER                     |
| GRD     | GROUND                        |
| GUY     | GUY ANCHOR                    |
| GV      | GAS VALVE                     |
| HCR     | HANDICAP RAMP                 |
| HVE     | HIGH-VOLT ELECTRIC            |
| INV.    | INVERT                        |
| IP      | IRON PIPE                     |
| JP      | JOINT POLE                    |
| KV      | KILOVOLT                      |
| LAT.    | LATERAL                       |
| LG      | LIP OF GUTTER                 |
| MH      | MH (TYPE UNKNOWN)             |
| MON-MON | MONUMENT TO MONUMENT DISTANCE |
| PBV     | PACBELL/SBC VAULT             |
| PGE     | PG&E VAULT                    |
| PIV     | POST INDICATOR VALVE          |
| PP      | POWER POLE                    |
| SDMH    | STORM DRAIN MANHOLE           |
| SSMH    | SANITARY SEWER MANHOLE        |
| SSV     | SANITARY SEWER VAULT          |
| TBC     | TOP BACK OF CURB              |
| TBM     | TEMPORARY BENCHMARK           |
| UNK     | UNKNOWN TYPE                  |
| VCP     | VITRIFIED CLAY PIPE           |
| WBF     | WATER BACK FLOW VALVE         |
| WM      | WATER METER BOX               |
| WV      | WATER VALVE                   |
| -CTV-   | CABLE TELEVISION LINE         |
| -E-     | ELECTRICAL LINE               |
| -G-     | GAS LINE                      |
| -OH-    | OVERHEAD LINE                 |
| -SD-    | STORM DRAIN LINE              |
| -SS-    | SANITARY SEWER LINE           |
| -T-     | TELEPHONE LINE                |
| -W-     | WATER LINE                    |

BASIS OF BEARINGS

THE BEARINGS AND BOUNDARY SHOWN HEREON ARE BASED UPON THE RECORD OF SURVEY ENTITLED "R/S NO. 3731" FILED FOR RECORD ON OCTOBER 13, 2021, IN VOLUME 51 OF L.L.S. MAPS AT PAGE 80, SAN MATEO COUNTY RECORDS.

BENCHMARK

ELEVATIONS SHOWN HEREON ARE BASED UPON AN ASSUMED DATUM.

THE CUT CROSS SET ON THE CONCRETE GUTTER ALONG TWELFTH AVENUE ACTS AS THE LOCAL BENCHMARK FOR THIS SURVEY WITH AN ELEVATION OF 99.05 FEET.

TWELFTH AVENUE  
[60' WIDE]

SET CUT CROSS  
TBM: ELEV = 99.05

FOUND NAIL ON CONCRETE  
TREE RING, PER 47 LLS 83

FOUND NAIL AND SAN MATEO  
COUNTY BRASS WASHER IN  
ASPHALT, PER 85 PM 11

CONCRETE  
GUTTER

NORTH FAIR OAKS SUBDIVISION NO. 3  
BOOK 6 MAPS 7  
BLOCK 31

EXISTING RESIDENCE

LOT 35

LOT 18

LOT 34

LOT 19

APN 060-124-160  
5,343 SQ. FT.

LOT 33

LOT 20

LOT 32

LOT 21



NOTES:

BGT RELIED UPON A FIRST AMERICAN TITLE INSURANCE COMPANY PRELIMINARY TITLE REPORT, ORDER NUMBER 4102-6930706, AS TITLE REFERENCE. NO EASEMENTS OF RECORD ARE MENTIONED IN SAID REPORT.

CERTAIN FEATURES WERE NOT LOCATED PER LIMITED SCOPE OF WORK. I.E. TREES, UTILITIES, ALL HARDSCAPES, ETC.

SURVEY PERFORMED BY: BGT LAND SURVEYING  
www.bgtssurveying.com

DATE OF FIELD SURVEY: SEPTEMBER 2, 2025  
JOB NUMBER: 25-106

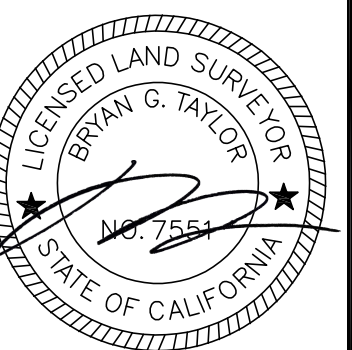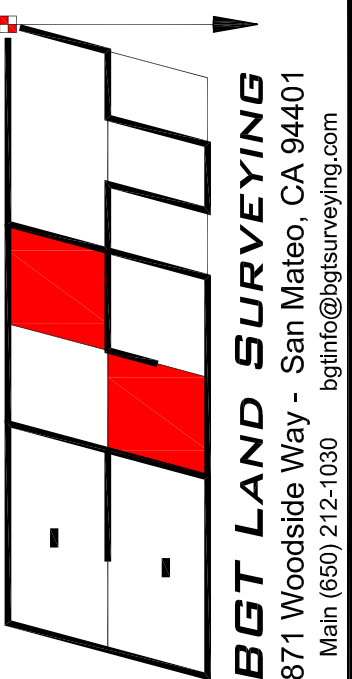

BOUNDARY SURVEY - HOUSE LOCATION  
LOTS 33-34, BLOCK 31, NORTH FAIR OAKS, SUBDIVISION NO. 3, 6 MAPS 7

630 TWELFTH AVENUE

UNINCORPORATED MENLO PARK, COUNTY OF SAN MATEO, CALIFORNIA

Assessor's Parcel Number:  
060-124-160

Prepared For:  
MADELINE ZETTERQUIST  
630 12TH AVENUE  
MENLO PARK, CA 94025

Date: SEPT. 2025

Scale: 1" = 8'

Contour Interval: 1'

Drawn by: N.W.

Revisions:

SU-1

Job No. 25-106



FLOOR PLAN

- EXTERIOR WALL CONSTRUCTION TO BE 2 X 6" WOOD STUDS AT 16" O.C., INSULATED W/ R-21 BATT. INSULATION. SEE STRUCTURAL DRAWINGS FOR FRAMING SPECIFICATIONS, DETAILS AND SHEAR WALL LOCATIONS. SEE EXTERIOR ELEVATIONS FOR EXTERIOR FINISHES. PROVIDE 5/8" THICK GYPSUM BOARD AT INTERIOR SIDE, PAINTED SMOOTH WALL FINISH, TYPICAL.
- INTERIOR WALL CONSTRUCTION TO BE 2 X 4" WOOD STUDS AT 16" O.C. (U.O.N. - Unless Otherwise Noted) SEE STRUCTURAL DRAWINGS FOR SPECIFICATIONS, SHEAR WALL LOCATIONS, HOLD DOWN LOCATIONS, ETC. PROVIDE 5/8" THICK GYPSUM BOARD EACH SIDE OF WALL, PAINTED SMOOTH WALL FINISH, TYPICAL. PROVIDE WOOD BLOCKING AS REQUIRED FOR ALL CABINETRY, TRIM, HANDRAILS, FIXTURES, ETC. SEE INTERIOR ELEVATIONS FOR LOCATIONS OF ALL BACKING REQUIRED. PROVIDE PLYWOOD FURNISH AS REQUIRED MAINTAINING STRAIGHT WALL SURFACES AT STRUCTURAL SHEAR WALL LOCATIONS, COORDINATE WITH ARCHITECT AS NECESSARY.
- ALL DIMENSIONS GIVEN TO FACE OF FRAMING, U.O.N. CENTER ALL DOORS AND WINDOWS IN WALLS/ROOMS AS NOTED.
- EXTERIOR DECKS, BALCONIES, PATIOS, STEPS, AND LANDINGS TO HAVE A SLOPE OF NO LESS THAN 1/4" PER FOOT.
- GARAGE SHALL BE SEPARATED FROM DWELLING UNIT AND ITS ATTIC AREA BY 1-HOUR FIRE-RESISTIVE SEPARATION PER CRC R302.6 AND TABLE R302.6. PROVIDE MIN. 5/8" THICK TYPE "X" GYPSUM BOARD ON ALL GARAGE WALLS PER CRC TABLE R302.6.
- DOOR OPENING BETWEEN A PRIVATE GARAGE AND THE DWELLING SHALL BE EQUIPPED WITH EITHER SOLID WOOD DOORS OR SOLID OR HONEYCOMB CORE STEEL DOORS NOT LESS THAN 1-3/8" THICK, OR FIRE DOORS WITH MINIMUM FIRE PROTECTION RATING OF 20 MINUTES. DOORS SHALL BE EQUIPPED WITH SELF-CLOSING AND SELF-LATCHING PER CRC R302.51.1.
- STAIRWAYS: STAIRWAYS SHALL NOT BE LESS THAN 36" IN CLEAR WIDTH AT ALL POINTS. THE MAX. RISER HEIGHT SHALL BE 7-3/4", THE MIN. TREAD DEPTH SHALL BE 10". THE MIN. HEADROOM IN ALL PARTS OF THE STAIRWAY SHALL NOT BE LESS THAN 6 FEET 8 INCHES MEASURED VERTICALLY FROM THE SLOPED LINE ADJOINING THE TREAD NOSING (PER CRC R311.7)
- HANDRAILS SHALL BE PROVIDED ON AT LEAST ONE SIDE OF EACH CONTINUOUS RUN OR TREADS OR FLIGHT WITH 4 OR MORE RISERS. (PER CRC R311.7.8)
- STAIRWAY HANDRAILS SHALL BE 34" TO 38" ABOVE TREAD NOSING. HANDRAIL ENDS SHALL BE RETURNED OR SHALL TERMINATE IN NEVEL POSTS OR SAFETY TERMINALS. HANDRAILS ADJACENT TO A WALL SHALL HAVE A SPACE OF NOT LESS THAN 1-1/2" BETWEEN THE WALL AND THE HANDRAIL.
- HANDRAILS WITH A CIRCULAR CROSS-SECTION SHALL HAVE AN OUTSIDE DIAMETER OF AT LEAST 1.25" AND NOT GREATER THAN 2" OR SHALL PROVIDE EQUIVALENT GRASPABILITY. IF THE HANDRAIL IS NOT CIRCULAR, IT SHALL HAVE A PERIMETER DIMENSION OF AT LEAST 4" AND NOT GREATER THAN 6.25" WITH A MAX. CROSS-SECTION DIMENSION OF 2.25". EDGES SHALL HAVE A MINIMUM RADIUS OF 0.01". HANDRAILS SHALL BE ADEQUATE IN STRENGTH AND ATTACHMENT IN ACCORDANCE WITH CRC R311.7.8.3.
- GUARDRAILS SHALL NOT BE LESS THAN 42" IN HEIGHT, EXCEPT STAIRWAYS WHERE THEY MAY BE 34"-38" IN HEIGHT WHEN USED ALSO AS A HANDRAIL. GUARDRAILS SHALL BE PROVIDED ON OPEN SIDES OF ALL STAIRS AND LANDINGS MORE THAN 30" ABOVE THE FLOOR BELOW. REQUIRED GUARDS SHALL NOT HAVE OPENINGS FROM THE WALKING SURFACE TO THE REQUIRED GUARD HEIGHT THAT ALLOW PASSAGE OF A SPHERE 4" DIA. GUARDS ON THE OPEN SIDE OF STAIRS SHALL NOT HAVE OPENINGS THAT ALLOW PASSAGE OF A SPHERE 4 1/8" DIA. CRC R312.1.3
- FLOORS AND LANDINGS AT EXTERIOR DOORS PER CRC R311.3.
- FACTORY-BUILT FIREPLACES FIREPLACES SHALL BE LISTED AND LABELED AND SHALL BE INSTALLED IN ACCORDANCE WITH THE CONDITIONS OF THE LISTING. FACTORY-BUILT FIREPLACES SHALL BE TESTED IN ACCORDANCE WITH UL 127 (PER CRC R1004)
- FACTORY-BUILT OR MASONRY FIREPLACES SHALL BE EQUIPPED WITH AN EXTERIOR AIR SUPPLY TO ASSURE PROPER FUEL COMBUSTION UNLESS THE ROOM IS MECHANICALLY VENTILATED AND CONTROLLED SO THAT THE INDOOR PRESSURE IS NEUTRAL OR POSITIVE (PER CRC R1006).
- MINIMUM 22" X 30" CLEAR ATTIC ACCESS HATCH, FINISH TO MATCH CEILING. A 30" MINIMUM CLEAR HEADROOM IN THE ATTIC SPACE SHALL BE PROVIDED ABOVE ACCESS OPENING.
- ADDRESS POSTING - EACH BUILDING SHALL HAVE ADDRESS POSTED IN A CONSPICUOUS PLACE, CLEARLY VISIBLE FROM THE STREET. NUMBERS SHOULD BE MINIMUM OF 4" IN HEIGHT CONTRASTING IN COLOR TO THEIR BACKGROUND AND EITHER INTERNALLY OR EXTERNALLY ILLUMINATED. CRC SECTION R319
- CRAWL SPACE ACCESS: OPENINGS THROUGH A PERIMETER WALL SHALL BE NOT LESS THAN 18 INCHES BY 24 INCHES. ACCESS SHALL BE UNOBSTRUCTED BY PIPES, DUCTS, STUD WALLS AND SIMILAR CONSTRUCTION. PER CRC SECTION R408.4
- CRAWL SPACE VENTILATION: ALL VENTILATION SHALL BE LOCATED, SIZED, AND MESHD PER CRC SECTIONS R408.1 AND R408.2. SEE EXTERIOR ELEVATIONS.
- NOT USED
- ALL CHANGES OF FLOOR MATERIALS SHALL OCCUR AT CENTERLINE OF DOOR OR FRAMED OPENING UNLESS OTHERWISE INDICATED ON THE DRAWINGS.
- CONTRACTOR TO COORDINATE WITH OWNER ON LOCATION AND MOUNTING DETAILS OF ALL TELEVISIONS AND COMPUTERS.
- ALL BATHROOM ACCESSORIES - RECESSED MEDICINE CABINETS AND SOAP HOLDERS, TOILET PAPER HOLDERS, TOWEL RODS, ETC - TO BE LOCATED BY OWNER AND BLOCKED AS REQUIRED FOR SECURE MOUNTING.
- ROOF GUTTERS SHALL BE PROVIDED WITH MEANS TO PREVENT THE ACCUMULATION OF LEAVES AND DEBRIS IN THE GUTTER. CLEANOUTS ARE REQUIRED JUST BEFORE ENTERING THE HORIZONTAL DRAINAGE SYSTEM PIPING PER CPC 1101.13.1.
- PROTECT ANNULAR SPACES AROUND PIPES, ELECTRIC CABLES, AND CONDUITS AT EXTERIOR WALLS AGAINST THE PASSAGE OF RODENTS PER CALGREEN SECTION 4.406.1.

SAFETY

SMOKE / CARBON MONOXIDE ALARMS

- SMOKE ALARMS ARE REQUIRED TO BE IN THE BEDROOMS AND OUTSIDE THE SLEEPING AREAS IN THE IMMEDIATE VICINITY OF THE BEDROOMS PER CRC R314.3.
- SMOKE DETECTORS SHALL BE 110V AND RECEIVE PRIMARY SOURCE OF POWER FROM THE BUILDING WIRING WITH BATTERY BACK-UP, WHERE MORE THAN ONE SMOKE ALARM IS REQUIRED TO BE INSTALLED WITHIN AN INDIVIDUAL DWELLING OR SLEEPING UNIT, THE SMOKE ALARMS SHALL BE INTERCONNECTED IN SUCH A MANNER THAT THE ACTIVATION OF ONE ALARM WILL ACTIVATE ALL OF THE ALARMS IN THE INDIVIDUAL UNIT. THE ALARM SHALL BE CLEARLY AUDIBLE IN ALL BEDROOMS OVER BACKGROUND NOISE LEVELS WITH ALL INTERVENING DOORS CLOSED. SMOKE DETECTORS MUST BE INSTALLED PER MANUFACTURER'S SPECIFICATIONS PER CRC R314.4 AND R314.6.
- CARBON MONOXIDE ALARMS SHALL BE INSTALLED IN THE FOLLOWING LOCATIONS: A) OUTSIDE OF EACH DWELLING UNIT SLEEPING AREA IN THE IMMEDIATE VICINITY OF THE BEDROOM(S). B) ON EVERY LEVEL OF A DWELLING UNIT INCLUDING BASEMENTS. PER CRC SECTION R315.1
- WHERE MORE THAN ONE CARBON MONOXIDE ALARM IS REQUIRED TO BE INSTALLED WITHIN AN INDIVIDUAL DWELLING OR SLEEPING UNIT, THE CARBON MONOXIDE ALARMS SHALL BE INTERCONNECTED IN SUCH A MANNER THAT THE ACTIVATION OF ONE ALARM WILL ACTIVATE ALL OF THE ALARMS IN THE INDIVIDUAL UNIT PER CRC R315.7.
- SMOKE ALARMS SHALL BE TESTED AND MAINTAINED IN ACCORDANCE WITH THE MANUFACTURER'S INSTRUCTIONS. SMOKE ALARM THAT NO LONGER FUNCTION SHALL BE REPLACED PER CRC R314.3.2.

CARPENTRY

- EXTERIOR TRIM TO BE KILN DRIED HARDWOOD. COUNTERSINK ALL FASTENERS, FILL HOLES, SAND SMOOTH, PRIME AND PAINT.
- INTERIOR WALLBOARDS TO BE FORMALDEHYDE-FREE M.D.F., SHIPLAP, SQUARE EDGES WITH 1/8" GAP BETWEEN BOARDS, COUNTERSINK ALL FASTENERS, FILL HOLES, SAND SMOOTH, PRIME AND PAINT.
- INTERIOR TRIM TO BE FINGER-JOINTED WOOD OR FORMALDEHYDE-FREE M.D.F.
- WOOD FLOORS TO BE F.S.C. CERTIFIED, THREE (3) COATS OIL-BASED FINISH.
- FLOOR REGISTERS AT WOOD FLOORS TO BE WOOD, SET FLUSH WITH FLOOR, FINISHED TO MATCH WOOD FLOORS.
- PROVIDE FIRELOCKING PER CRC 302.1.1. FIRELOCKING SHALL BE PROVIDED TO CUT OFF ALL CONCEALED DRAFT OPENINGS (BOTH VERTICAL AND HORIZONTAL) AND TO FORM AN EFFECTIVE BARRIER BETWEEN FLOORS, BETWEEN A TOP STORY AND A ROOF OR ATTIC SPACE, AND SHALL SUBDIVIDE ATTIC SPACES, CONCEALED ROOF SPACES AND FLOOR-CEILING ASSEMBLIES. FIREBLOCKING SHALL BE PROVIDED IN THE FOLLOWING LOCATIONS:
  - A. IN CONCEALED SPACES OF STUD WALLS AND PARTITIONS, INCLUDING FURRED SPACES, AT THE CEILING AND FLOOR LEVELS AND AT 10-FOOT INTERVALS BOTH VERTICAL AND HORIZONTAL.
  - B. IN OPENINGS AROUND VENTS, PIPES, DUCTS, CHIMNEYS, FIREPLACES AND SIMILAR OPENINGS WHICH AFFORD A PASSAGE FOR FIRE AT CEILING AND FLOOR LEVELS, WITH NON-COMBUSTIBLE MATERIALS.
  - C. AT OPENINGS BETWEEN ATTIC SPACES AND CHIMNEY CHASES FOR FACTORY-BUILT CHIMNEYS.
- THE UNDERFLOOR GRADE SHALL BE CLEANED OF ALL VEGETATION AND ORGANIC MATERIAL. ALL WOOD FORMS USED FOR PLACING CONCRETE SHALL BE REMOVED BEFORE A BUILDING IS OCCUPIED OR USED FOR ANY PURPOSE. ALL CONSTRUCTION MATERIALS SHALL BE REMOVED BEFORE BUILDING A BUILDING IS OCCUPIED OR USED FOR ANY PURPOSE. PER CRC R408.5.
- CHECK MOISTURE CONTENT OF BUILDING MATERIALS USED IN WALL AND FLOOR FRAMING BEFORE ENCLOSEMENT PER CAL GREEN SECTION 4.505.3.

THERMAL AND MOISTURE PROTECTION

- ROOFING TO BE NON-COMBUSTIBLE, CLASS "A" PER CRC R902.
- PROVIDE CONTINUOUS G.S.M. VALLEY FLASHING AT ALL ROOF TRANSITIONS - VALLEY FLASHING TO EXTEND MIN. 18" ON EITHER SIDE OF VALLEY, TYP.
- ALL FLASHING, COUNTERFLASHING AND COPING WHEN OF METAL SHALL BE OF NOT LESS THAN 26 GAUGE (U.S. STANDARD) CORROSION-RESISTANT METAL AND CONFORM TO ASTM A525.
- FLASH AND COUNTERFLASH AT ALL ROOF TO WALL CONDITIONS. G.I. FLASH AND CAULK WOOD BEAMS AND OUTLOOKERS PROJECTED THROUGH EXTERIOR WALLS OR ROOF SURFACES.
- FLASH ALL EXTERIOR DOOR AND WINDOW OPENINGS WITH APPROVED METHOD AND MATERIALS WHICH CONFORMS TO STANDARDS OF LOCAL AND APPLICABLE CODES.
- GUTTERS / DOWNSPOUTS / METAL FLASHING / ROOF AND DECK DRAINS / SCUPPERS: INSTALL ALL SHEET METAL IN ACCORDANCE WITH SMACNA SHEET METAL MANUAL.
- ALL METAL FLASHING, GUTTER, AND DOWNSPOUT JOINTS SHALL BE LAPPED, JOINED, AND SEALED SO THAT THEY ARE WATERTIGHT AND PROVIDE POSITIVE WATER FLOW.
- INSULATE ALL EXTERIOR WALLS (R-21); ROOF, CEILINGS/ATTICS (R-38) AND FLOOR JOISTS OVER CRAWL SPACES (R-19) TYPICAL. CONTRACTOR SHALL COMPLY WITH ALL TITLE 24 REQUIREMENTS
- PROVIDE ACOUSTICAL BATT. INSULATION AT ALL INTERIOR WALLS AND CEILINGS INCLUDING AROUND BATHROOMS, SHOWER STALLS, AND FLOOR JOIST BETWEEN FLOORS, TYP. PROVIDE ADDITIONAL SOUND ATTENUATION IN BEDROOM CEILINGS.
- ALL OPENINGS IN THE BUILDING ENVELOPE SUCH AS FRAME, FRAMING AND PANEL JOINTS, ELECTRICAL AND PLUMBING LINE OPENINGS, AND MASONRY TO WOOD FRAMING JOINTS, SHALL BE CAULKED AND OTHERWISE SEALED TO LIMIT INFILTRATION.
- INSTALL CAPILLARY BREAK AND VAPOR RETARDER AT SLAB ON GRADE FOUNDATIONS PER CALGREEN SECTION 4.505.2.

GAS FIREPLACE REQUIREMENTS

- FIREPLACE REQ'S. (SECTION 150.0(e) FOR MASONRY OR FACTORY-BUILT UNITS:
  - A. CLOSABLE GLASS DOORS THAT COVER THE ENTIRE FIREBOX OPENING.
  - B. A COMBUSTION AIR INTAKE TO DRAW AIR FROM OUTSIDE THE BUILDING, WHICH IS AT LEAST 6 SQUARE INCHES IN AREA AND IS EQUIPPED WITH A. READILY ACCESSIBLE, OPERABLE, AND TIGHT FITTING DAMPER OR COMBUSTION-AIR CONTROL DEVICE; AND
    - \*EXCEPTION TO SECTION 150.0(E)(1)B: AN OUTSIDE COMBUSTION-AIR INTAKE IS NOT REQUIRED IF THE FIREPLACE IS INSTALL OVER CONCRETE SLAB FLOORING AND THE FIREPLACE WILL NOT BE LOCATED ON AN EXTERIOR WALL.
  - C. A FLUE DAMPER WITH A READILY ACCESSIBLE CONTROL
    - \*EXCEPTION TO SECTION 150.0(e)(1)C: WHEN A GAS LOG, LOG LIGHTER, OR DECORATIVE GAS APPLIANCE IS INSTALLED IN A FIREPLACE, THE FLUE DAMPER SHALL BE BLOCKED OPEN IF REQUIRED BY THE CMC OR THE MANUFACTURE'S INSTALLATION INSTRUCTIONS.
  - D. CONTINUOUS BURNING PILOT LIGHTS AND THE USE OF INDOOR AIR FOR COOKING THE FIREBOX JACKET, WHEN THAT INDOOR AIR IS VENT TO THE OUTSIDE OF THE BUILDING, ARE PROHIBITED.
  - E. CAL-GREEN (4.503.1): ANY INSTALLED GAS FIREPLACE SHALL BE A DIRECT VENT SEALED-COMBUSTION TYPE.

FINISHES

- PROVIDE 5/8" THICK GYPSUM BOARD AT ALL WALLS AND CEILINGS UNLESS NOTED OTHERWISE. ALL GYPSUM WALLBOARD SHALL BE INSTALLED IN ACCORDANCE WITH THE PROVISIONS OF THE CBC/CRC, APPLICABLE EDITION, STATE AND LOCAL CODES.
- PROVIDE MOISTURE RESISTANT GYPSUM BOARD AT WALLS ADJACENT TO PLUMBING FIXTURES.
- SIDE WALLS, CEILINGS, AND SOFFITS OF CLOSET AND ANY OTHER USABLE SPACE BENEATH INTERIOR STAIRS SHALL BE PROTECTED WITH ONE LAYER 1/2" THICK (MIN.) TYPE "X" GYPSUM BOARD TAPED AND FINISHED.
- GYPSUM WALLBOARD SHALL NOT BE INSTALLED UNTIL WEATHER PROTECTION FOR THE INSTALLATION IS PROVIDED.
- ALL EDGES AND ENDS OF GYPSUM WALLBOARD SHALL OCCUR ON THE FRAMING MEMBERS, EXCEPT THOSE EDGES AND ENDS WHICH ARE PERPENDICULAR TO THE FRAMING MEMBERS. ALL EDGES AND ENDS OF GYPSUM WALLBOARD SHALL BE IN MODERATE CONTACT EXCEPT IN CONCEALED SPACES WHERE FIRE-RESISTIVE CONSTRUCTION OR DIAPHRAGM ACTION IS NOT REQUIRED.
- GYPSUM BOARD FINISH SHALL BE LEVEL 5, SMOOTH WALL, (U.O.N.).
- CEMENT-FIBER OR GLASS MAT GYPSUM BACKER BOARD SHALL BE USED AS A BASE FOR WALL TILE IN TUB AND SHOWER AREA AND WALL AND CEILING PANELS IN SHOWER AREAS. SHOWER AREA WALLS SHALL BE FINISHED WITH A NON-ABSORBENT SURFACE TO A HEIGHT NOT LESS THAN 72" ABOVE THE DRAIN OUTLET PER CRC R307.2. WATER RESISTANT GYPSUM BACKING BOARD SHALL NOT BE USED OVER A VAPOR RETARDER IN SHOWER OR BATHTUB COMPARTMENTS PER CRC R702.3.7.
- TUB AND SHOWER ENCLOSURE: STONE OR GLAZED WALL TILE EXTENDING TO CEILING, TYPICAL. THIN SET WALL TILE ON CEMENT BACKER BOARD. PROVIDE THICKSET FLOOR TILE OVER 40 MIL. SHOWER PAN MEMBRANE. (OWNER TO SELECT TILE). WATER RESISTANT GYPSUM BOARD SHALL BE 5/8" THICK IF ATTACHED TO CEILING FRAMING AT 16" O.C. PER CRC R702.3.5.
- CERAMIC AND STONE FLOOR TILES TO BE THICK SET MORTAR BED (OWNER TO SELECT TILES).
- EXTERIOR PAINT: TWO (2) COATS VINYL ACRYLIC PAINT OVER PRIMER SEALER RECOMMENDED FOR PAINTED SURFACES. APPLY ALL PAINT PER MANUFACTURER'S SPECIFICATIONS AND REQUIREMENTS.

- INTERIOR PAINT: LOW V.O.C., TWO (2) COATS PAINT OVER PRIMER SEALER RECOMMENDED FOR EACH SURFACE. ASSUME FOUR (4) PAINT COLOES, INCLUDING TRIM COLOR. PAINTS, STAINS, AND OTHER COATINGS SHALL COMPLY WITH VOC LIMITS PER CALGREEN SECTION 4.504.2.2.
- ALL INTERIOR WOOD / FORMALDEHYDE-FREE M.D.F. BOARDS AND TRIM TO HAVE FINAL COAT OF PAINT APPLIED PER MANUFACTURER'S REQUIREMENTS; (VERIFY WITH ARCHITECT).
- STUCCO FINISH SHALL BE SMOOTH AND INCLUDE THREE (3) COATS OF STUCCO OVER METAL OR WIRE FABRIC LATH OVER TWO (2) LAYERS OF GRADE "D" PAPER.
- COUNTERTOPS TO BE 3/4" STONE SLABS WITH 1-1/2" LIP, MITERED, SEALED (STONE TO BE SELECTED BY OWNER).
- FLOORING MATERIAL TO BE SELECTED BY OWNER.
- ALL EXTERIOR WOOD TRIM, MOLDING, AND BOARDS SHALL BE BACK-PRIMED.
- ADHESIVES, SEALANTS, AND CAULKS SHALL BE COMPLIANT WITH VOC AND OTHER TOXIC COMPOUND LIMITS PER CALGREEN SECTION 4.504.2.1.
- AEROSOL PAINTS AND COATINGS SHALL BE COMPLIANT WITH PRODUCT WEIGHTED MIR LIMITS FOR ROC AND OTHER TOXIC COMPOUNDS PER CALGREEN SECTION 4.504.2.3. CONTRACTOR SHALL PROVIDE VERIFICATION OF COMPLIANCE.
- CARPET AND CARPET SYSTEMS SHALL BE COMPLIANT WITH VOC LIMITS PER CALGREEN SECTION 4.504.3.
- MINIMUM 80% OF FLOOR AREA RECEIVING RESILIENT FLOORING SHALL COMPLY WITH CALGREEN SECTION 4.504.4.
- PARTICLE BOARD, MEDIUM DENSITY FIBERBOARD (MDF), AND HARDWOOD PLYWOOD USED IN INTERIOR FINISH SYSTEMS SHALL BE COMPLY WITH LOW FORMALDEHYDE EMISSION STANDARDS PER CALGREEN SECTION 4.504.5.

LIGHTING

- ALL FIXTURES COVERED OR IN CONTACT WITH THERMAL INSULATION REQUIRE IC (INSULATION CONTACT) RATED HOUSINGS.
- CLOTHES CLOSET LIGHT FIXTURE CLEARANCES SHALL CONFORM TO CEC 410.16 (A) 1 THROUGH 3, (B) AND (C) 1 THROUGH 5. LUMINAIRES WITH OPEN OR PARTIALLY ENCLOSED LAMPS AND PENDANT LUMINAIRES OR LAMP HOLDERS SHALL NOT BE PERMITTED.
- ALL LUMINAIRES INSTALLED IN WET LOCATIONS SHALL BE MARKED "SUITABLE FOR WET LOCATIONS". ALL LUMINAIRES INSTALLED IN DAMP LOCATIONS SHALL BE MARKED "SUITABLE FOR WET LOCATIONS" OR "SUITABLE FOR DAMP LOCATIONS." CEC 410.10(A)
- ALL PERMANENTLY INSTALLED LUMINAIRES SHALL BE HIGH-EFFICACY IN ACCORDANCE WITH TABLE 1500-A. CEE5 150.0 (I) 1A
- PORCHES AND OUTDOOR LIGHTING - CEC SECTION 150.0 (I) 3. FOR SINGLE-FAMILY RESIDENTIAL BUILDINGS, OUTDOOR LIGHTING PERMANENTLY MOUNTED TO A RESIDENTIAL BUILDING OR TO OTHER BUILDINGS ON THE SAME LOT SHALL MEET THE REQUIREMENT IN ITEM I AND THE REQUIREMENTS IN EITHER ITEM I OR ITEM III:
  - I. CONTROLLED BY A MANUAL ON AND OFF SWITCH THAT DOES NOT OVERRIDE TO ON. THE AUTOMATIC ACTIONS OF ITEMS II OR III BELOW; AND
  - II. CONTROLLED BY PHOTOCELL AND MOTION SENSOR. CONTROLS THAT OVERRIDE TO ON SHALL NOT BE ALLOWED UNLESS THE OVERRIDE AUTOMATICALLY REACTIVATES THE MOTION SENSOR WITHIN 6 HOURS; OR
  - III. CONTROLLED BY ONE OF THE FOLLOWING METHODS:
    - a. PHOTOCELL AND AUTOMATIC TIME SWITCH CONTROL. CONTROLS THAT OVERRIDE TO ON SHALL NOT BE ALLOWED UNLESS THE OVERRIDE SHALL AUTOMATICALLY RETURN THE PHOTO CONTROL AND AUTOMATIC TIME SWITCH CONTROL TO ITS NORMAL OPERATION WITHIN 6 HOURS; OR
    - b. ASTRONOMICAL TIME CLOCK. CONTROLS THAT OVERRIDE TO ON SHALL NOT BE ALLOWED UNLESS THE OVERRIDE SHALL AUTOMATICALLY RETURN THE ASTRONOMICAL CLOCK TO ITS NORMAL OPERATION WITHIN 6 HOURS AND WHICH IS PROGRAMMED TO AUTOMATICALLY TURN THE OUTDOOR LIGHTING OFF DURING DAYLIGHT HOURS; OR
    - c. ENERGY MANAGEMENT CONTROL SYSTEM WHICH MEETS ALL OF THE FOLLOWING REQUIREMENTS:
      - AT A MINIMUM PROVIDES THE FUNCTIONALITY OF AN ASTRONOMICAL TIME CLOCK IN ACCORDANCE WITH SECTION 110.9; MEETS THE INSTALLATION CERTIFICATION REQUIREMENTS IN SECTION 130.4; DOES NOT HAVE AN OVERRIDE OR BYPASS SWITCH THAT ALLOWS THE LUMINAIRE TO BE ALWAYS ON; AND IS PROGRAMMED TO AUTOMATICALLY TURN THE OUTDOOR LIGHTING OFF DURING DAYLIGHT HOURS.
- AIRTIGHT - RECESSED FIXTURES INSTALLED IN AN INSULATED SPACE SHALL BE CERTIFIED AIRTIGHT IN ACCORDANCE WITH ASTM E283.
- ALL EXTERIOR LIGHTING MUST BE SHIELDED AND DIRECTED DOWNWARD.
- "HIGH EFFICACY LUMINAIRES" INCLUDE THE LIGHT SOURCES IDENTIFIED AS EFFICIENT IN THE 2019 (LINEAR FLUORESCENT, PIN BASED COMPACT FLUORESCENT, CFL, HID, AND INDUCTION LIGHTING), AND NOW ALSO INCLUDES ANY LUMINAIRE THAT CONTAINS A JAB COMPLIANT LAMP OR OTHER LIGHT SOURCE THAT IS APPROPRIATELY MARKED. JAB CONTAINS REQUIREMENTS THAT ENSURE THAT LIGHT SOURCES, INCLUDING LAMPS AND LUMINAIRES, PROVIDE SUFFICIENT COLOR QUALITY, LIFE, AND ENERGY EFFICIENCY. TABLE 150-A OF SECTION 150.0 CONTAINS THE DEFINITION. RECESSED DOWNLIGHT LUMINAIRES AND ENCLOSED LUMINAIRES ARE REQUIRED TO CONTAIN A JAB COMPLIANT LAMP THAT MEETS THE ELVATED TEMPERATURE REQUIREMENTS. RECESSED DOWNLIGHT LUMINAIRES WITH SCREW-BASED SOCKETS ARE NO LONGER PERMITTED TO BE INSTALLED.
- HIGH-EFFICACY LUMINAIRES SHALL BE SEPARATELY SWITCHED FROM LOW-EFFICACY LUMINAIRES PER CEC 150.0(K)(2)(I). FAN AND LIGHT COMBINATION FIXTURES, IF ANY, TO BE SEPARATELY SWITCHED PER CEC 150.0(K)(2)(B).
- UNDERCABINET LIGHTING, IF ANY, TO BE SEPARATELY SWITCHED FROM OTHER LIGHTING SYSTEMS PER CEC 150.0(K)(2)(G).
- LUMINAIRES NOT CONTROLLED BY OCCUPANCY OR VACANCY SENSORS TO HAVE DIMMING CONTROLS PER CEC 150.0(K)(2)(F).

DOORS AND WINDOWS

- INSTALL AND FLASH ALL WINDOWS, DOORS AND SKYLIGHTS PER MANUFACTURER'S RECOMMENDATIONS AND INSTRUCTIONS.
- SEE WINDOW AND DOOR SCHEDULES FOR SIZES AND TYPES.
- EGRESS WINDOWS IN BEDROOMS SHALL COMPLY WITH CRC SECTION R310. NET CLEAR OPENING OF 5.7 SQ. FT. (MIN.), CLEAR HEIGHT OF 24" (MIN.), CLEAR WIDTH OF 20" (MIN.), AND HEIGHT FROM FLOOR TO OPENING 44" (MAX.).
- SHOWER DOORS SHALL OPEN SO AS TO MAINTAIN A MINIMUM TWENTY-TWO (22) INCH UNOBSTRUCTED OPENING FOR EGRESS. CRC SEC. 408.5
- GLAZING IN LOCATIONS SUBJECT TO HUMAN IMPACT SUCH AS GLASS DOORS AND GLAZING IMMEDIATELY ADJACENT TO SUCH DOORS; SHOWER DOORS AND TUB ENCLOSURES; SHALL BE OF SAFETY GLAZING MATERIALS, SUCH AS LAMINATED OR TEMPERED GLASS PER CRC R308. IDENTIFICATION FOR SAFETY GLAZING SHALL BE ETCHED OR CERAMIC FRIED PER CRC R308.1. SEE DOOR AND WINDOW SCHEDULE FOR COMPLETE EXTENT OF TEMPERED GLAZING.
- FIXED PANELS OF TEMPERED GLASS SHOWER ENCLOSURES MUST BE ATTACHED TO FRAMING CLIPS WITH CHROME CLIPS, TRACK OR CHANNEL ON AT LEAST TWO SIDES.
- ALL SLIDING, SWING DOORS AND WINDOWS OPENING TO THE EXTERIOR OR TO UNCONDITIONED AREAS SHALL BE FULLY WEATHER STRIPPED, GASKETED OR OTHERWISE TREATED TO LIMIT AIR INFILTRATION.
- GLAZING IN EXTERIOR DOORS AND WINDOWS SHALL BE TEMPERED IF THE PROJECT IS LOCATED WITHIN THE WILDLAND URBAN INTERFACE (WUI) ZONE.

PLUMBING

- PLUMBING SYSTEM SHALL BE DESIGN/BUILD BY PLUMBING SUBCONTRACTOR (INCLUDING BUT NOT LIMITED TO WATER DISTRIBUTION, DRAINAGE AND VENTING SYSTEMS, AND INSTALLATION OF PLUMBING FIXTURES AND ACCESSORIES).
- DRAIN SYSTEMS WITHIN THE BUILDING SHALL BE HUBLESS CAST IRON, INCLUDING ALL FITTINGS AND TRAPS. VENT SYSTEMS MAY BE SCHEDULE 40 ABS DWV PIPE. DRAIN AND VENT PIPING SHALL BE ISOLATED FROM THE BUILDING STRUCTURE.
- ALL WATER SUPPLY PIPING SHALL BE METAL, (U.O.N.).
- HOT WATER DISTRIBUTION PIPING SHALL BE INSULATED.
- GAS LINE SCHEMATIC DIAGRAM AND CALCULATIONS AND PIPE SIZE MUST BE APPROVED BY THE BUILDING OFFICIAL PRIOR TO REQUESTING A ROUGH PLUMBING INSPECTION (PER CPC 1216.5).
- GAS SHUT-OFF MUST BE LOCATED WITHIN 6 FEET OF APPLIANCE AND MUST BE ACCESSIBLE AND GAS SHALL NOT BE USED BEFORE APPLIANCE. (PER CPC 1212.5)
- ALL PLUMBING FIXTURES AND FITTINGS SHALL BE CERTIFIED BY THE CALIFORNIA ENERGY COMMISSION. ALL SHOWER HEADS AND FAUCETS SHALL BE CERTIFIED BY THE MANUFACTURER AS COMPLYING WITH APPLICABLE CALIFORNIA APPLIANCE EFFICIENCY STANDARDS. ALL TOILETS SHALL USE 1.28 GALLON MAXIMUM PER FLUSH, TYPICAL. ALL RESIDENTIAL LAVATORY FAUCETS MUST NOT EXCEED 1.2 GPM AT 60 PSI PER CGESC 4.303. THE MINIMUM FLOW RATE OF RESIDENTIAL LAVATORY FAUCETS IS 0.8 GPM AT 20 PSI. THE MAXIMUM FLOW RATE FOR A SHOWERHEAD IS 1.8 GPM AT 80 PSI. THE MAXIMUM FLOW RATE FOR A KITCHEN FAUCET IS 1.8 GPM AT 60 PSI.
- WATER HEADERS SHALL BE ANCHORED OR STRAPPED TO RESIST HORIZONTAL DISPLACEMENT DUE TO EARTHQUAKE MOTION. STRAPPING SHALL BE AT POINTS WITHIN THE UPPER ONE-THIRD AND LOWER ONE-THIRD OF ITS VERTICAL DIMENSIONS. AT THE LOWER POINT, A MINIMUM DISTANCE OF FOUR INCHES SHALL BE MAINTAINED ABOVE THE CONTROLS WITH THE STRAPPING. (PER CPC 507.2)
- PROVIDE RECIRCULATING HOT WATER LINE TO KITCHEN, BATHROOMS, AND LAUNDRY ROOM. RECIRCULATING SECTION OF DOMESTIC HOT WATER SYSTEMS MUST BE INSULATED FOR THEIR ENTIRE LENGTH (MIN. R4 FOR UP TO 1-1/2" AND R6 FOR 2" OR GREATER). NOTE: INSULATE ALL HOT WATER PIPES.
- PLUMBING FIXTURES SHALL MEET REQUIRED FLOW RATES PER CGBSC TABLE 4.303.
- ALL SINKS TO HAVE CLEAFOUTS AND ALL FAUCETS SHALL HAVE AIR CHAMBERS. INSTALL ALL HOT WATER PIPES WITH 1/2" ID. PIPE INSULATION.
- ALL NEW SHOWER, TUB, AND LAVATORY SINK FAUCETS REQUIRE PRESSURE BALANCE VALVES WITH MAX. 1.8 GPM FOR SHOWERS OR 1.2 GPM FOR LAVATORY FAUCETS (PER CPC SECTION 407.2.1.2). ALL SHOWER VALVES MUST BE TEMPERATURE BALANCING OR THERMOSTATIC MIXING. VALVES SHALL BE ADJUSTED PER THE MANUFACTURER'S INSTRUCTIONS TO DELIVER A MAXIMUM OF 120 DEGREES F.
- THE MAXIMUM HOT WATER TEMPERATURE DISCHARGING FROM THE BATHTUB FILLER SHALL BE LIMITED TO 120 DEGREES F., (PER CPC 409.4)
- SHOWER CONTROL VALVES AND SHOWERHEADS SHALL BE LOCATED SO THAT THE SHOWERHEAD DOES NOT DISCHARGE DIRECTLY AT THE ENTRANCE TO THE COMPARTMENT AND THE BATHER CAN ADJUST THE FLOW PRIOR TO STEPPING INTO THE SHOWER SPRAY.
- SHOWER STALL TO BE 1024 SQUARE INCHES MINIMUM AND CAPABLE OF ENCOMPASSING A 30" DIAMETER CIRCLE. CPC 408.6.
- HAND SHOWER(S) SHALL BE EQUIPPED WITH AN APPROVED BACKFLOW PREVENTION DEVICE OR ASSEMBLY. PER CPC 417.2 AND 417.3.
- ALL TOILETS TO HAVE 15" MINIMUM CLEARANCE FROM CENTERLINE OF FIXTURE TO EACH SIDE. PROVIDE 24" MINIMUM CLEARANCE FROM FRONT EDGE OF FIXTURE. PER CPC 402.5.
- IF SHOWN IN THIS PROJECT IS A SPA TUB, ACCESS TO MOTOR AND ALL SERVICEABLE PARTS WILL BE SHOWN AND BONDING WILL BE DETAILED. (PER CEC 680.43 (D) 1 THROUGH 4, (E) 1 THROUGH 3, AND (F) 1 AND 2)
- NO DOMESTIC DISHWASHING MACHINE SHALL BE DIRECTLY CONNECTED TO A DRAINAGE SYSTEM OR FOOD WASTE DISPOSER WITHOUT THE USE OF AN APPROVED DISHWASHER AIR GAP FITTING ON THE DISCHARGE SIDE OF THE DISHWASHING MACHINE. (PER CPC 807.3) THE DISHWASHER IS ALSO REQUIRED TO BE GFCI PROTECTED PER THE 2019 CEC ARTICLE 210.8 (D)
- SEE PLAN FOR LOCATION OF HOSE BIBS (VERIFY WITH OWNER AND ARCHITECT). PROVIDE A LISTED NON-REMOVABLE BACKFLOW PREVENTOR OR ATMOSPHERIC VACUUM BREAKER INSTALLED AT LEAST 6" ABOVE THE HIGHEST POINT OF USAGE SHALL PROTECT HOSE BIBS. CPC 603.5.7.
- INSTALL APPROVED TYPE OF CLEANOUT FITTING BETWEEN THE BUILDING DRAIN AND THE BUILDING SEWER. (PER CPC 707.4)
- PRIOR TO CLOSE-IN, THE CONTRACTOR SHALL PERFORM AIR PRESSURE AND WATER PRESSURE TESTS TO ENSURE THERE ARE NO LEAKS IN PLUMBING AND DRAINAGE SYSTEMS. THE OWNER SHALL BE INFORMED WHEN SUCH TESTING WILL OCCUR.

ELECTRICAL

- ELECTRICAL SYSTEM SHALL BE DESIGN/BUILD BY ELECTRICAL SUBCONTRACTOR. ELECTRICAL SUBCONTRACTOR SHALL SUBMIT SCHEMATIC SINGLE-LINE DIAGRAM OF PANELS, SUBPANELS AND OTHER INFORMATION AS REQUIRED BY THE BUILDING DEPARTMENT.
- CONTRACTOR TO DETERMINE OPTIMUM LOCATION OF ALL ELECTRICAL SUB PANELS IN COORDINATION WITH ARCHITECT AND OWNER.
- GROUND FAULT CIRCUIT INTERRUPTER (GFCI): GFCI PROTECTED RECEPTACLES OR GFCI BRANCH CIRCUITS SHALL BE PROVIDED FOR ALL RECEPTACLES WITHIN 6 FEET OF ANY WATER SOURCE. AT ALL BATHROOMS IN THE GARAGE, EXTERIOR SPACES, EQUIPMENT ROOM, IN THE CRAWLSPACE, AND AT ALL COUNTERTOP OUTLETS AT KITCHEN AND LAUNDRY ROOM. (PER CEC 210.8 (A)(6). RECEPTACLES IN KITCHENS SHALL BE PLACED NO MORE THAN 20 INCHES ABOVE THE COUNTERTOP OR MORE THAN 12 INCHES BELOW IT. THE DISHWASHER IS ALSO REQUIRED TO BE GFCI PROTECTED PER CEC ARTICLE 210.8 (D)
- ARC FAULT CIRCUIT INTERRUPTER (AFCI). ALL BRANCH CIRCUITS THAT SUPPLY 120-VOLT, SINGLE PHASE, 15- AND 20-AMPERE OUTLETS INSTALLED IN DWELLING UNITS SHALL BE PROTECTED BY AN ARC-FAULT CIRCUIT INTERRUPTER LISTED TO PROVIDE PROTECTION OF THE ENTIRE BRANCH CIRCUIT. (CEC 210.12 A). KITCHEN, FAMILY ROOMS, DINING ROOMS, LIVING ROOMS, PARLORS, LIBRARIES, DENS, BEDROOMS, SUNROOMS, RECREATION ROOMS, CLOSETS, HALLWAYS, LAUNDRY ROOMS OR SIMILAR ROOMS ARE REQUIRED TO BE ARC FAULT CIRCUIT INTERRUPTER (AFCI) PROTECTED PER CEC ARTICLE 210.12 (A).
- METAL WATER PIPING AND OTHER INTERIOR METAL PIPING SHALL BE BONDED TO SERVICE EQUIPMENT. THE POINTS OF ATTACHMENT TO THE BONDING JUNGION SHALL BE ACCESSIBLE.
- PROVIDE AT LEAST ONE 20 AMP CIRCUIT, WITHOUT OTHER OUTLETS ON THE CIRCUIT, FOR BATHROOM RECEPTACLES. CEC 210.11(C)(3).
- OUTLET SPACING SHALL NOT EXCEED 12'-0" OC PER CEC. ALL OUTLET PLATES TO BE BRIGHT WHITE, (U.O.N.). RECEPTACLES SHALL BE PLACED SUCH THAT NO POINT ALONG THE FLOOR LINE IN ANY WALL SPACE IS MORE THAN 6 FEET AND AT ALL 2 FOOT LENGTHS OF WALL (CEC210-52(A). INSTALL OUTLETS HORIZONTAL IN BASEBOARDS. CENTER OUTLETS ON WALL, (U.O.N.). FOR BATHROOMS/ KITCHEN, SEE INTERIOR ELEVATIONS.
- PROVIDE AT LEAST TWO SEPARATE 20 AMP CIRCUITS FOR SMALL APPLIANCES IN KITCHEN, DINING AND SIMILAR AREAS WITH NO OTHER OUTLETS ON THE CIRCUIT PER CEC 210.11(d) AND 210.52(b).
- PROVIDE SEPARATE 120 VOLT, 20-AMP CIRCUIT TO LAUNDRY. CEC 210.11(C)(2).
- A DEDICATED 125 VOLT, 20 AMP ELECTRICAL RECEPTACLE IS REQUIRED WITHIN 3 FEET OF THE WATER HEATER PER THE CEC1500.1A. A LIGHTING FIXTURE CONTROLLED BY A SWITCH LOCATED AT THE PASSAGEWAY OPENING SHALL BE PROVIDED NEAR THE WATER HEATER PER CMC 304.3.2 OR 304.4.4 DEPENDING ON LOCATION.
- INSTALL UFER GROUND IN NEW FOUNDATION PER CEC 250.52(A)(3)
- ALL EXTERIOR AND GARAGE OUTLETS TO HAVE WATERPROOF PLATE COVERS. EXTERIOR RECEPTACLES SHALL BE LISTED AS WEATHER RESISTANT TYPE PER CEC 406.9 (A) AND (B) 1 AND 2. GARAGE RECEPTACLES ARE NOT REQUIRED TO HAVE WEATHER PROOF COVERS IF THE GARAGE IS NOT A CARPORT AND/OR IS CLOSED IN FROM THE WEATHER ELEMENTS.
- ELECTRICAL CONTRACTOR TO COORDINATE AUDIO/VISUAL AND COMPUTER NETWORKING DESIGN WITH OWNER.
- ALL 15 AND 20 AMP RECEPTACLES INSTALLED IN A WET LOCATION SHALL HAVE AN ENCLOSURE THAT IS WEATHERPROOF WHETHER OR NOT AN ATTACHMENT PLUG CAP IS INSERTED PER CEC 406.9 (A) AND (B) 1 AND 2.
- ALL 125-VOLT RECEPTACLES IN ANY DWELLING UNIT SHALL BE TAMPER-RESISTANT. CEC 406.12.
- PROVIDE ELECTRICAL SAFETY FOR SPAS, HOT TUBS AND JACUZZI OR HYDRO-MASSAGE TYPE TUBS PER CEC 680-40, 680-41 AND 680-70. MANUFACTURED UNITS SHALL BE UL, OR I.A.P.M.O. LISTED, AND SUCH LISTING SHALL BE PROVIDED PRIOR TO INSTALLATION. ALL ELECTRICAL COMPONENTS SHALL BE GFCI PROTECTED. ELECTRICAL SAFETY DISCONNECT EQUIPMENT MUST BE ACCESSIBLE PER ARTICLE 680.
- ELECTRICAL RECEPTACLE OUTLETS, SWITCHES AND CONTROLS (INCLUDING CONTROLS FOR HEATING, VENTILATION AND AIR CONDITIONING) SHALL BE LOCATED NO MORE THAN 48 INCHES MEASURED FROM THE TOP OF THE OUTLET BOX AND NOT LESS THAN 15 INCHES MEASURED FROM THE BOTTOM OF THE OUTLET BOX ABOVE THE FINISH FLOOR. CRC R327.1.2
- DOORBELL BUTTONS OR CONTROLS, WHEN INSTALLED, SHALL NOT EXCEED 48 INCHES ABOVE EXTERIOR FLOOR OR LANDING, MEASURED FROM THE TOP OF THE DOORBELL BUTTON ASSEMBLY. CRC R327.1.4

MECHANICAL

- MECHANICAL SYSTEMS ARE DESIGN/BUILD BY THE SUBCONTRACTOR AND HIS/HER MECHANICAL ENGINEER. CONTRACTOR SHALL PROVIDE SHOP DRAWINGS TO ARCHITECT AND OWNER PRIOR TO INSTALLATION FOR REVIEW AND APPROVAL. CONTRACTOR TO BE RESPONSIBLE FOR OBTAINING APPROVAL FOR SCOPE OF WORK FROM LOCAL BUILDING OFFICIALS.
- VERIFY ALL DUCT AND EQUIPMENT SIZES BEFORE BEGINNING WORK. DUCT SYSTEMS TO BE SIZED, DESIGNED AND EQUIPMENT SELECTED PER CALGREEN SECTION 4.507.2. INSTALL ALL EQUIPMENT AND MATERIALS PER MANUFACTURER'S INSTRUCTIONS AND RECOMMENDATIONS. HVAC SYSTEM INSTALLERS MUST BE TRAINED AND CERTIFIED AND SPECIAL INSPECTORS EMPLOYED BY THE ENFORCING AGENCY MUST BE QUALIFIED.
- MECHANICAL EQUIPMENT SHALL BE FIXED IN POSITION AND SECURELY FASTENED IN PLACE PER CMC 303.4. 3"x3"x1/4" STL. ANGLE WELDED TO FURNACE FRAME AND LAGGED DOWN TO FRAMING WITH 5/8" DIA. LAG BOLTS ON FOUR SIDES, TYP.
- VERIFY GAS, ELECTRICAL, WATER STUB-OUTS AT ALL AIR HANDLERS, FURNACES, AIR CONDITIONERS AND ALL APPLIANCES OF SIMILAR EQUIPMENT WITH MANUFACTURER'S RECOMMENDATIONS AND OWNER'S REQUIREMENTS.
- ALL AIR DUCTS PENETRATING THE SEPARATION WALL OR CEILING BETWEEN GARAGE AND LIVING AREAS SHALL BE 26 GA. MINIMUM.
- CENTER ALL REGISTERS HORIZONTALLY UNDER OPENINGS OR IN WALL PANELS WHERE THEY OCCUR, U.O.N.
- INSTALL ALL THERMOSTATS AT 64" A.F.F. FROM CENTERLINE OF PLATE TO FINISH FLOOR. ALL THERMOSTATS TO BE BRIGHT WHITE FINISH, FIELD VERIFY LOCATIONS WITH OWNER.
- ANY APPLIANCES IN A GARAGE OR COMPARTMENT ACCESSED FROM GARAGE WHICH GENERATE A SPARK, GLOW, OR FLAME, SHALL BE ELEVATED A MINIMUM OF 18" ABOVE THE FLOOR TO POINT OF IGNITION UNLESS LISTED AS FLAMMABLE VAPOR IGNITION RESISTANT. (PER CMC 305.1 AND CPC 507.13)
- PROVIDE CLOTHES DRYER VENT DUCT TO OUTSIDE WITH A MAXIMUM LENGTH OF 14 FEET EQUIPPED WITH A BACKDRAFT DAMPER. THE VENT DUCT SHALL NOT HAVE MORE THAN TWO 90 DEGREE ELBOWS AND BE 4" DIA. (MIN.); (PER CMC 504.4).
- BATHROOM FANS SHALL BE CONNECTED DIRECTLY TO THE OUTSIDE. FANS SHALL BE ENERGY STAR COMPLIANT AND SHALL HAVE A HUMIDISTAT CONTROL THAT SHALL BE READILY ACCESSIBLE. THE HUMIDISTAT CONTROLS SHALL BE CAPABLE OF ADJUSTMENTS BETWEEN A RELATIVE HUMIDITY RANGE OF 50 TO 80 PERCENT, PER CGBSC SECTION 4.506 FOR INDOOR AIR QUALITY AND EXHAUST. FANS AND OTHER EXHAUST SYSTEMS EXHAUSTING AIR FROM CONDITIONED SPACE TO THE OUTSIDE SHALL BE PROVIDED WITH BACKDRAFT DAMPERS TO PREVENT AIR LEAKAGE.
- EXTERIOR WALL VENTS: UNLESS OTHERWISE PROHIBITED BY CODE, VENT OPENINGS IN EXTERIOR WALLS SHALL RESIST THE INTRUSIONS OF FLAME AND EMBERS INTO THE STRUCTURE OR VENTS SHALL BE SCREENED WITH CORROSION-RESISTANT, NON-COMBUSTIBLE WIRE MESH WITH 1/4" OPENINGS OR ITS EQUIVALENT. REFER TO CRC R337 FOR WUI SPECIFIC REQUIREMENTS.
- COVER DUCT OPENINGS AND OTHER RELATED AIR DISTRIBUTION COMPONENT OPENINGS DURING CONSTRUCTION PER CALGREEN SECTION 4.504.1.
- A MECHANICAL EXHAUST DIRECTLY TO THE OUTDOORS SHALL BE PROVIDED IN EACH KITCHEN. THE FAN SHALL RUN INTERMITTENTLY (ON DEMAND) OR CONTINUOUSLY CMC 405.4. FOR INTERMITTENT-CONTROLLED OPERATIONS, THE EXHAUST RATE SHALL BE A MINIMUM OF 100 CUBIC FEET PER MINUTE FOR RANGE HOODS OR 300 CUBIC FOOT PER MINUTE FOR MECHANICAL EXHAUST FANS INCLUDING DOWNDRAFT APPLIANCES. FOR CONTINUOUS OPERATED VENTILATION, THE EXHAUST RATE SHALL BE NOT LESS THAN 5 AIR CHANGES PER HOUR BASED ON KITCHEN VOLUME FOR ENCLOSED KITCHENS CMC 405.4.1
- ALL EXHAUST DUCTS SHALL TERMINATE 3 FEET FROM A PROPERTY LINE, 3 FEET FROM OPENINGS INTO A BUILDING, AND 10 FEET FROM A FORCED AIR INLET PER CMC 502.2

THOMAS  
WORKS A+D

1358 SIXTEENTH AVENUE  
SAN FRANCISCO, CALIFORNIA  
94122

NICK@THOMAS-WORKS.COM  
415.602.0802

LICENSED ARCHITECT  
NICHOLAS  
THOMAS  
C-38546  
12/31/2025  
RENEWAL  
DATE  
STATE OF CALIFORNIA

ZETTERQUIST RESIDENCE

630 12TH AVENUE  
MENLO PARK, CALIFORNIA 94025

|                 |                 |
|-----------------|-----------------|
| DATE<br>3.25.25 | ISSUE<br>PERMIT |
| 4.29.25         | REV 1           |
| 9.11.25         | REV 2           |


GENERAL NOTES

A0.1




### TYPE 1


TYPE 2

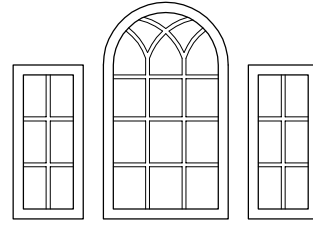

TYPE A

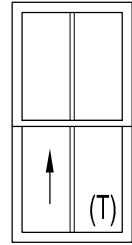

TYPE B

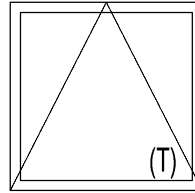

TYPE C


WINDOWS (NOTE: ALL WINDOWS NOT LISTED ARE EXISTING TO REMAIN)

| NO. | LOCATION | MANUF. |
|-----|----------|--------|
|-----|----------|--------|


|      |                 |          |           |          |   |                               |
|------|-----------------|----------|-----------|----------|---|-------------------------------|
| 100A | KITCHEN         | ANDERSEN | VARIABLE  | VARIABLE | A | CASEMENT, PICTURE, CASEMENT   |
| 100B | KITCHEN         | ANDERSEN | (2) 2'-6" | 5'-0"    | B | SINGLE HUNG, GANGED           |
| 102A | PRIMARY BEDROOM | ANDERSEN | 2'-6"     | 5'-0"    | B | SINGLE HUNG, TEMPERED         |
| 102B | PRIMARY BEDROOM | ANDERSEN | 2'-6"     | 5'-0"    | B | SINGLE HUNG, TEMPERED         |
| 103  | PRIMARY BATH    | ANDERSEN | 4'-0"     | 4'-0"    | C | AWING, TEMPERED, PRIVACY FILM |

DOORS (ALL DOORS NOT LISTED ARE EXISTING TO REMAIN)

| NO.  | LOCATION        | MANUF.   |       |       | TYPE | REMARKS                                          |
|------|-----------------|----------|-------|-------|------|--------------------------------------------------|
| 101  | LAUNDRY         | TRUSTILE | 3'-0" | 6'-8" | 1    | 1-3/4" SOLID CORE PAINT GRADE DOOR, STYLE T.B.D. |
| 102  | PRIMARY BEDROOM | ANDERSEN | 4'-0" | 6'-8" | 2    | FRENCH DOORS, TEMPERED                           |
| 103A | PRIMARY BATH    | TRUSTILE | 2'-6" | 6'-8" | 1    | 1-3/4" SOLID CORE PAINT GRADE DOOR, STYLE T.B.D. |
| 103B | PRIMARY BATH    | -        | 2'-6" | 6'-8" | 3    | 1/2" TEMPERED GLASS                              |
| 105  | CLOSET          | TRUSTILE | 5'-0" | 6'-8" | 1    | 1-3/4" SOLID CORE PAINT GRADE DOOR, STYLE T.B.D. |

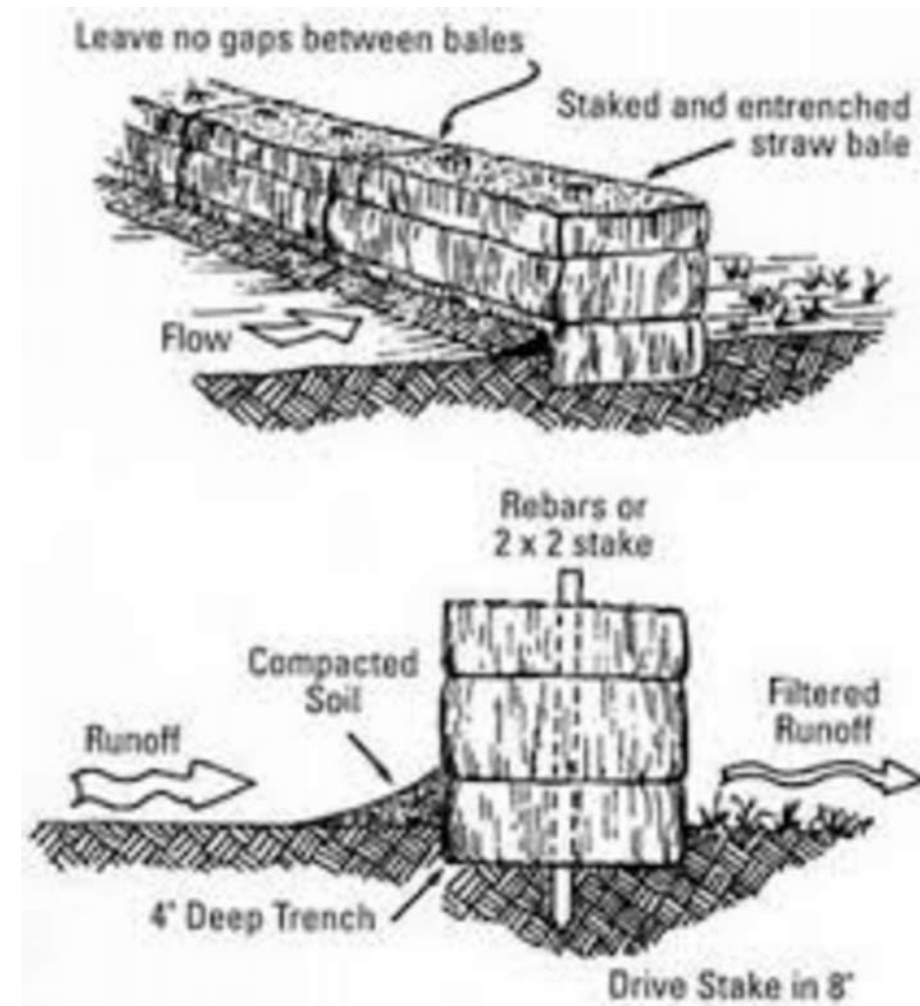


### 3 HAY BALE DIAGRAM

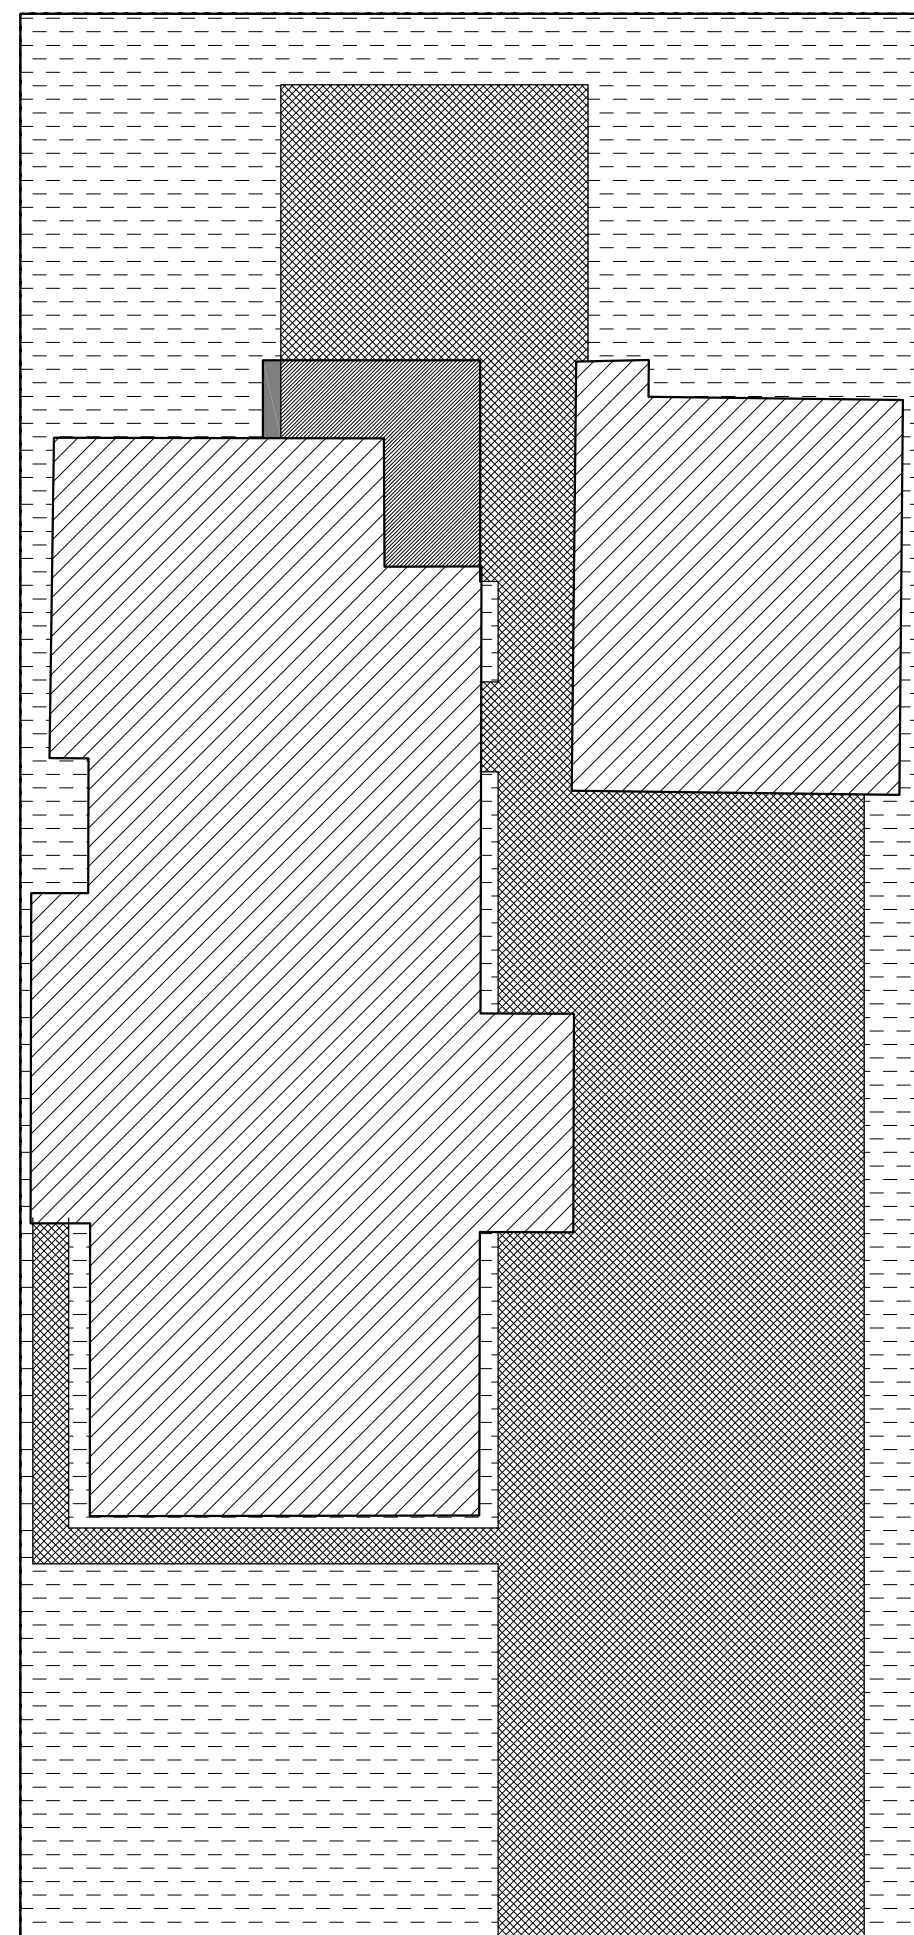


TWELFTH AVENUE

| LEGEND                                                                                |                                      |
|---------------------------------------------------------------------------------------|--------------------------------------|
|  | (E) STRUCTURES<br>1829 SF            |
|  | (N) STRUCTURE<br>90 SF               |
|  | PERVIOUS AREA<br>1727 SF             |
|  | (E) IMPERVIOUS HARDSCAPE<br>1707 SF  |
|  | NET OF NEW IMPERVIOUS AREA<br>4.2 SF |

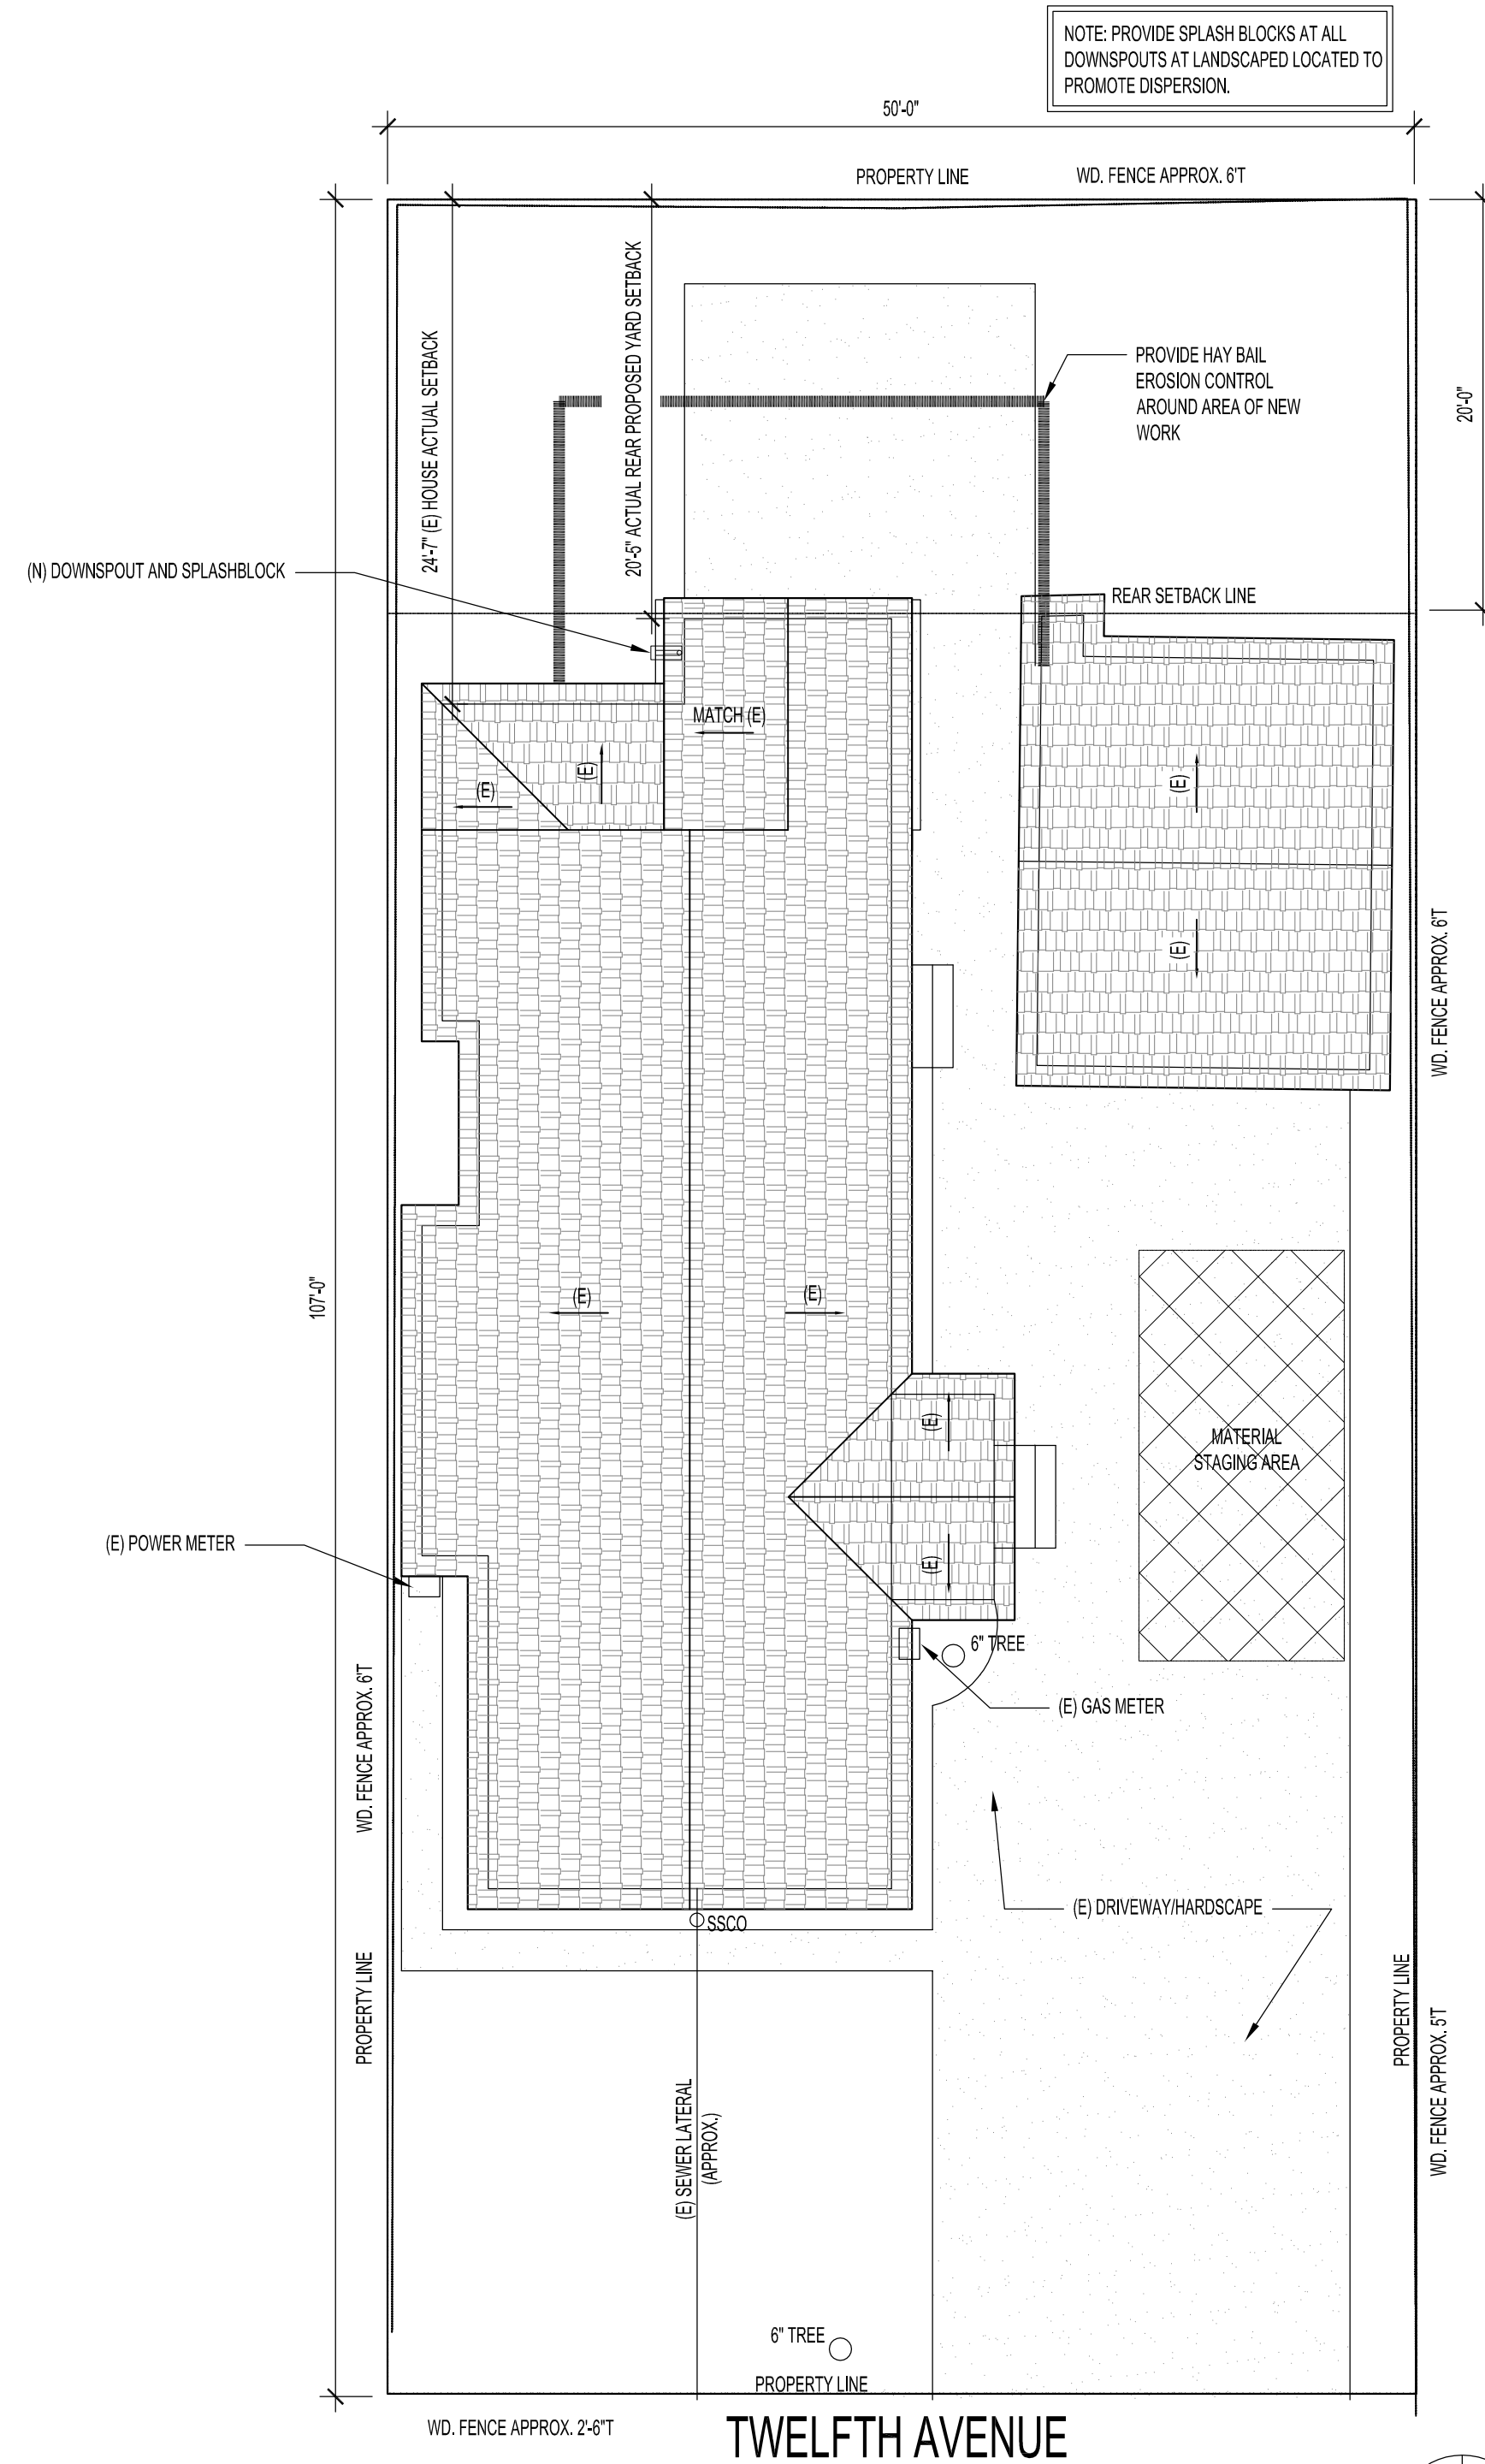

## SITE PLAN

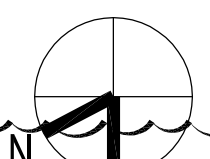


PROJECT N

THOMAS  
WORKS A+D

1358 SIXTEENTH AVENUE  
SAN FRANCISCO, CALIFORNIA  
94122

NICK@THOMAS-WORKS.COM  
415.602.0802

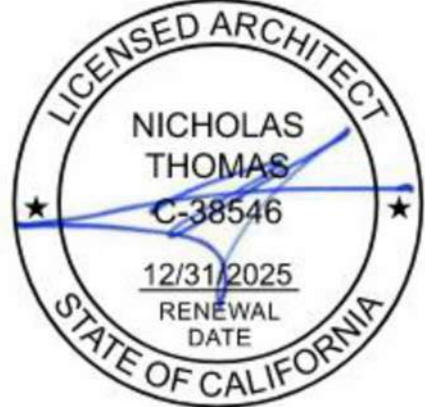

ZETTERQUIST RESIDENCE  
630 12TH AVENUE  
MENLO PARK, CALIFORNIA 94025

| DATE    | ISSUE  |
|---------|--------|
| 3.25.25 | PERMIT |
| 4.29.25 | REV 1  |
| 9.11.25 | REV 2  |


SITE PLAN, DOOR &amp; WINDOW SCHEDULE

## A0.2








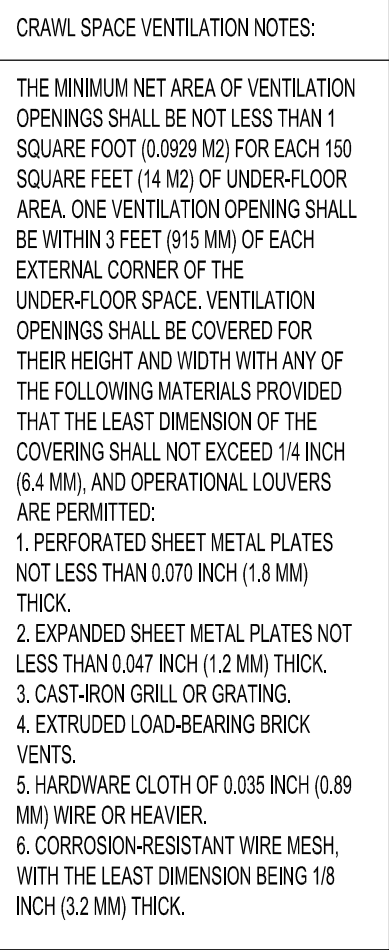

- ## LEGEND
- |                                                                                       |                           |
|---------------------------------------------------------------------------------------|---------------------------|
|  | (N) WALL                  |
|  | (E) WALL TO REMAIN        |
|  | (E) WALL TO BE DEMOLISHED |
|  | 1 HOUR RATED WALL         |
|  | NO WORK IN HATCHED AREA   |

## A2.1



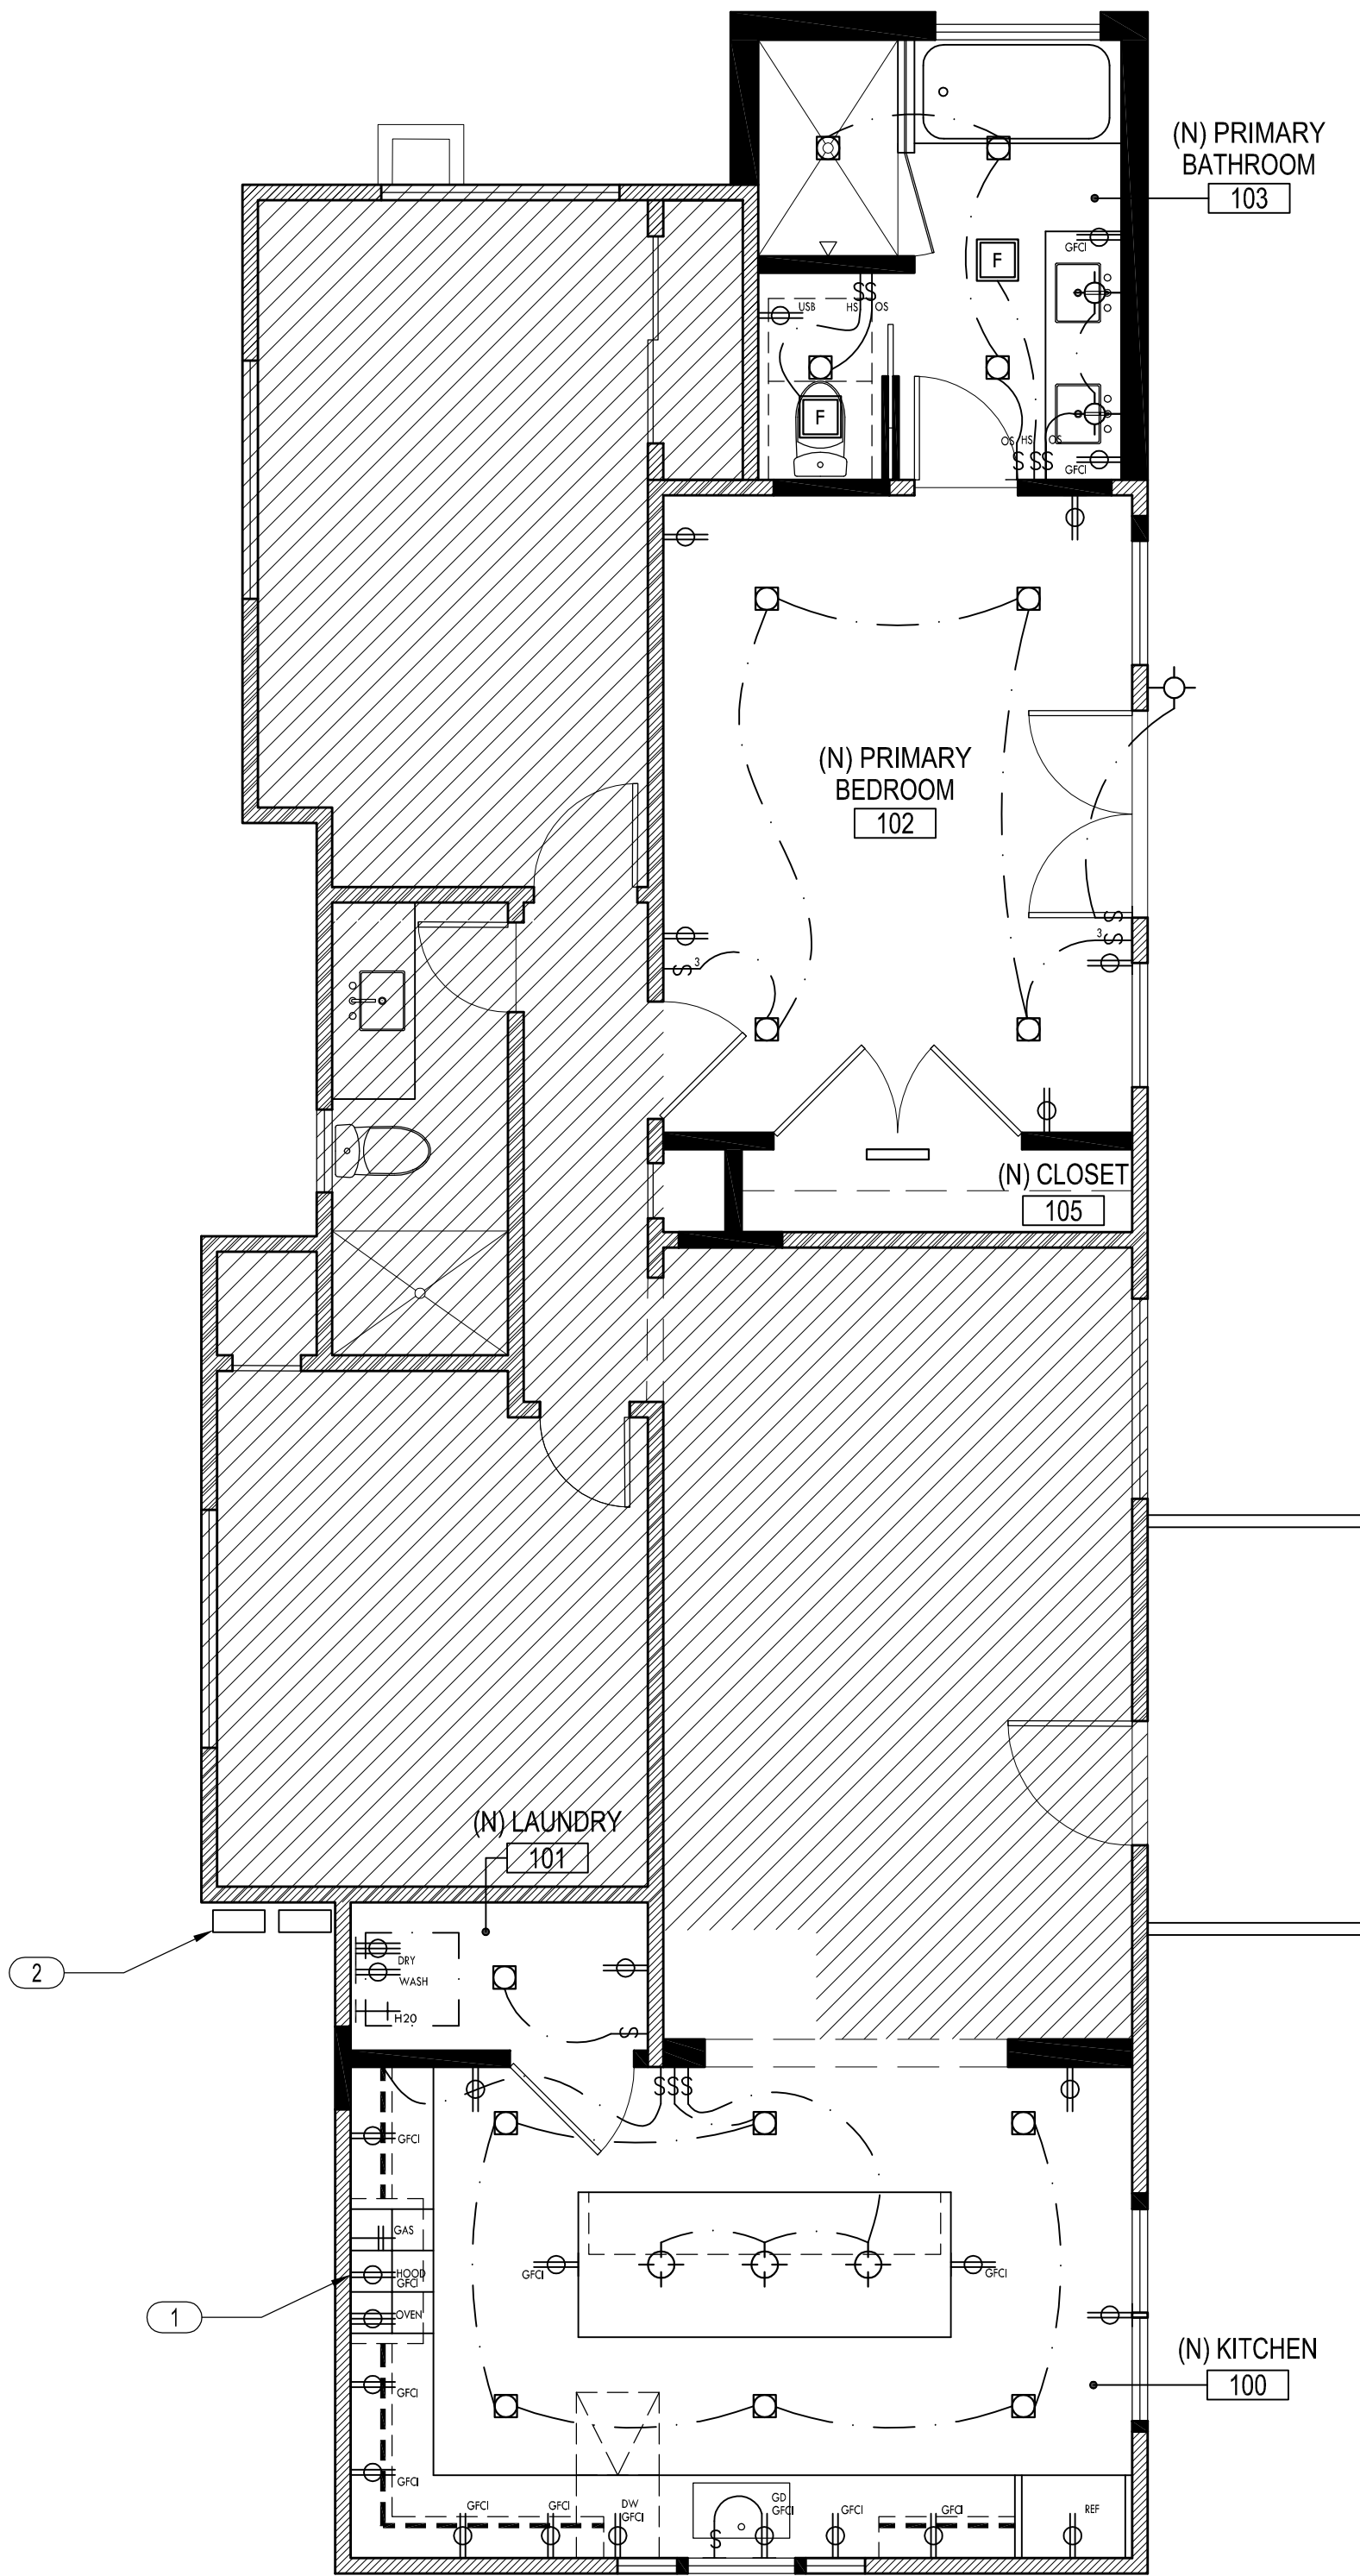

I POWER PLAN  
A3.1 1/4" = 1'-0"

RCP/PWR KEY NOTES

- 1 600 CFM MIN KITCHEN EXHAUST HOOD AND FAN  
2 (E) GAS/ELEC. METERS AND PANELS TO REMAIN AS-IS

NOTES:  
1. DIMMERS OR VACANCY SENSORS ARE REQUIRED TO CONTROL ALL HIGH-EFFICACY LUMINARIES.  
2. NEW AND EXTENDED BRANCH CIRCUITS SUPPLYING OUTLETS AND DEVICES (I.E. RECEPTACLES, LIGHTING, HOODS, ETC.) IN THE KITCHEN SHALL BE AFCI PROTECTED AND TAMPER-RESISTANT (TR).

LIGHTING & ELECTRICAL  
LEGEND

- T THERMOSTAT  
G GAS COOK  
H<sub>120</sub> WATER SUPPLY  
H<sub>18</sub> HOSE BIB  
M MEDIA / DATA PORT  
GFI GROUND FAULT CIRCUIT INTERRUPTER  
GFI<sub>WP</sub> WATERPROOF OUTLET  
FLOOR OUTLET  
DUPLEX OUTLET  
OVEN DEDICATED 208/240 -VOLT, 20-AMP OR GREATER RECEPTACLE WITHIN 3 FEET OF OVEN AND ACCESSIBLE W/ NO OBSTRUCTIONS  
DRYER DEDICATED 208/240 -VOLT, 30-AMP OR GREATER RECEPTACLE WITHIN 3 FEET OF DRYER AND ACCESSIBLE W/ NO OBSTRUCTIONS  
SURFACE MOUNTED FIXTURE  
RECESSED LED FIXTURE  
WALL MOUNTED CLOSET LIGHT, SWITCHED TO DOOR JAMB  
WALL MOUNTED FIXTURE  
UNDER CABINET LED  
F 50 CFM FAN, ENERGY STAR COMPLIANT AND CONTROLLED BY HUMIDITY CONTROL, U.O.N.  
SC SMOKE & CARBON MONOXIDE DETECTOR PER CRC R314.3  
SW SWITCH W/ DIMMER  
3W 3 WAY SWITCH  
OS MANUAL ON, AUTOMATIC OFF OCCUPANCY SENSOR  
MS/PC MOTION SENSOR & PHOTO CONTROL  
SPRINKLER HEAD (UNDER SEPARATE PERMIT)

THOMAS  
WORKS A+D

1358 SIXTEENTH AVENUE  
SAN FRANCISCO, CALIFORNIA  
94122

NICK@THOMAS-WORKS.COM  
415.602.0802



ZETTERQUIST RESIDENCE  
630 12TH AVENUE  
MENLO PARK, CALIFORNIA 94025

DATE  
3.25.25  
4.29.25  
9.11.25

ISSUE  
PERMIT  
REV 1  
REV 2

POWER PLAN AND RCP

A3.1






ZETTERQUIST RESIDENCE  
630 12TH AVENUE  
MENLO PARK, CALIFORNIA 94025


| DATE    | ISSUE  |
|---------|--------|
| 3.25.25 | PERMIT |
| 4.29.25 | REV 1  |
| 9.11.25 | REV 2  |

(E) EXTERIOR ELEVATIONS


A5.1

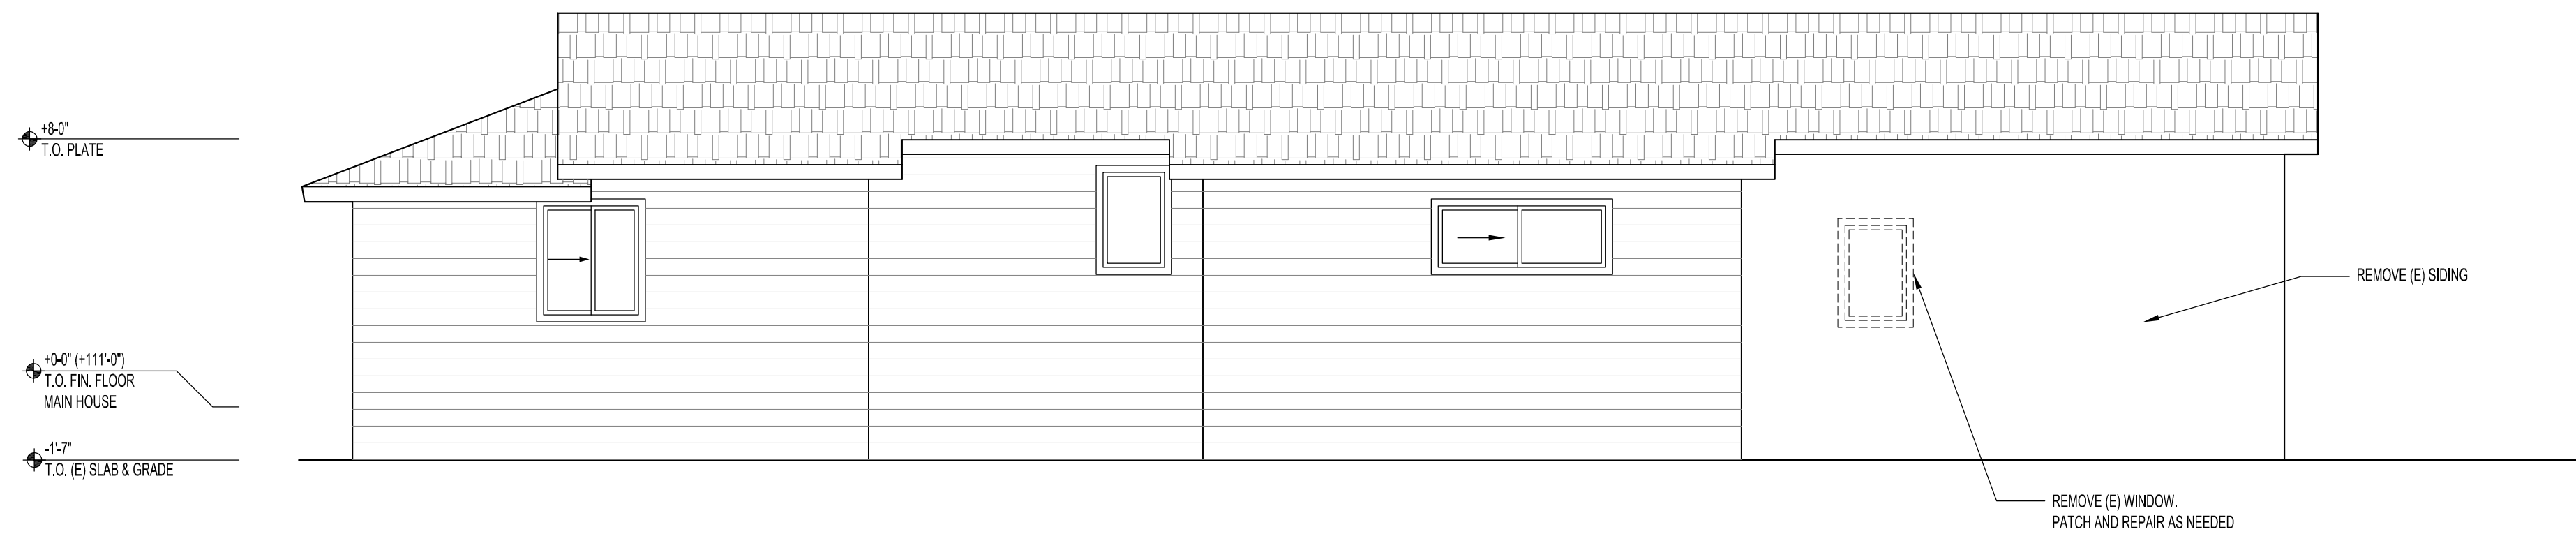


4 (E) EAST ELEVATION  
A5.1 1/4" = 1'-0"

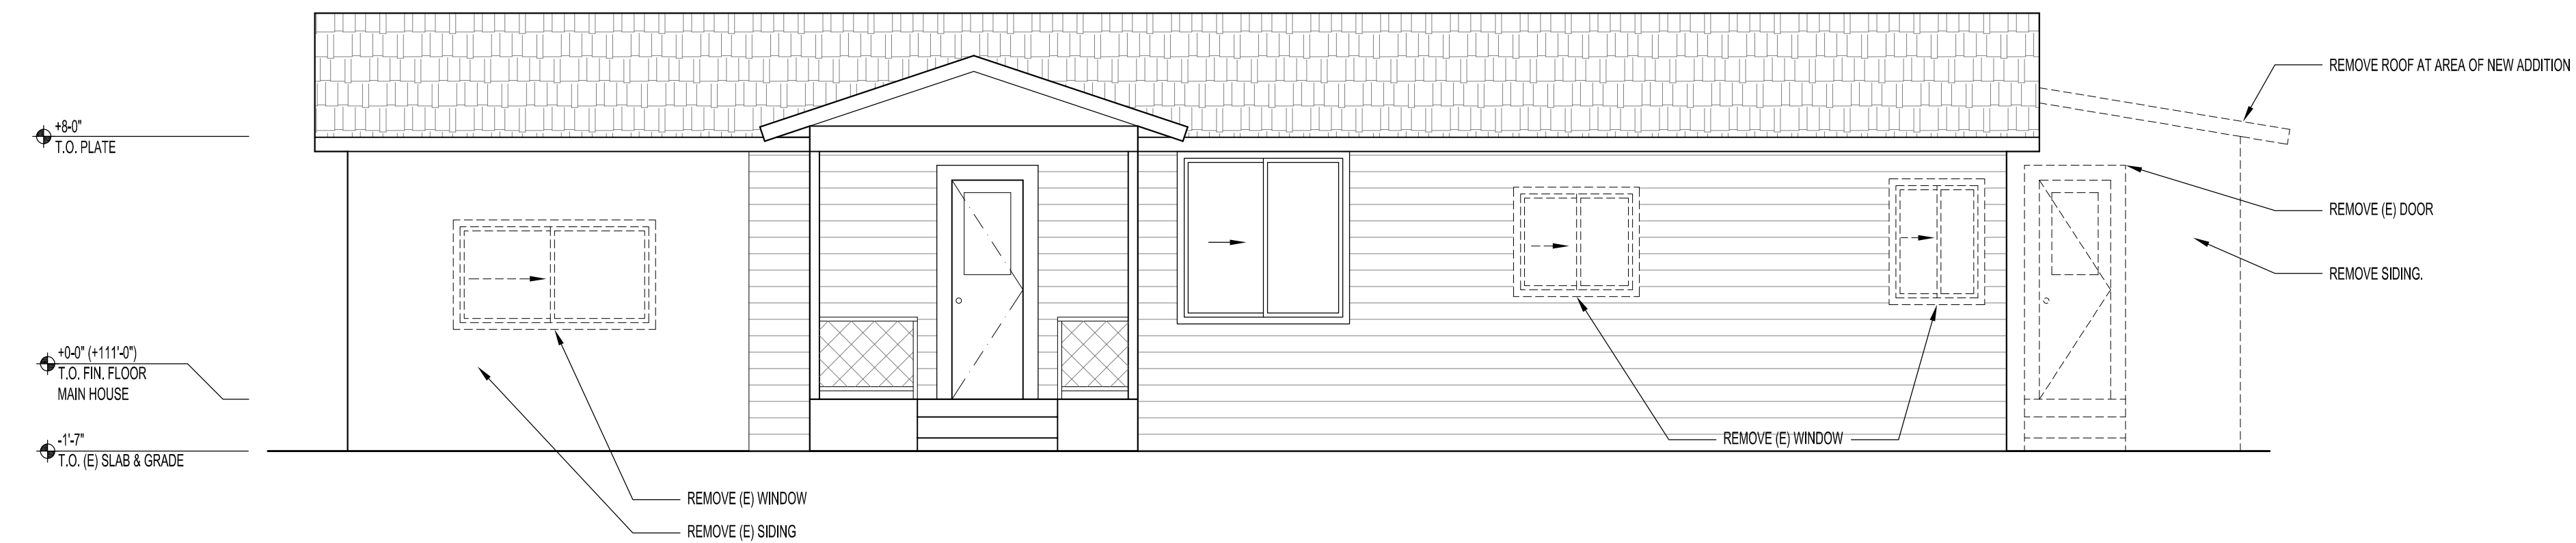

3 (E) WEST ELEVATION  
A5.1 1/4" = 1'-0"

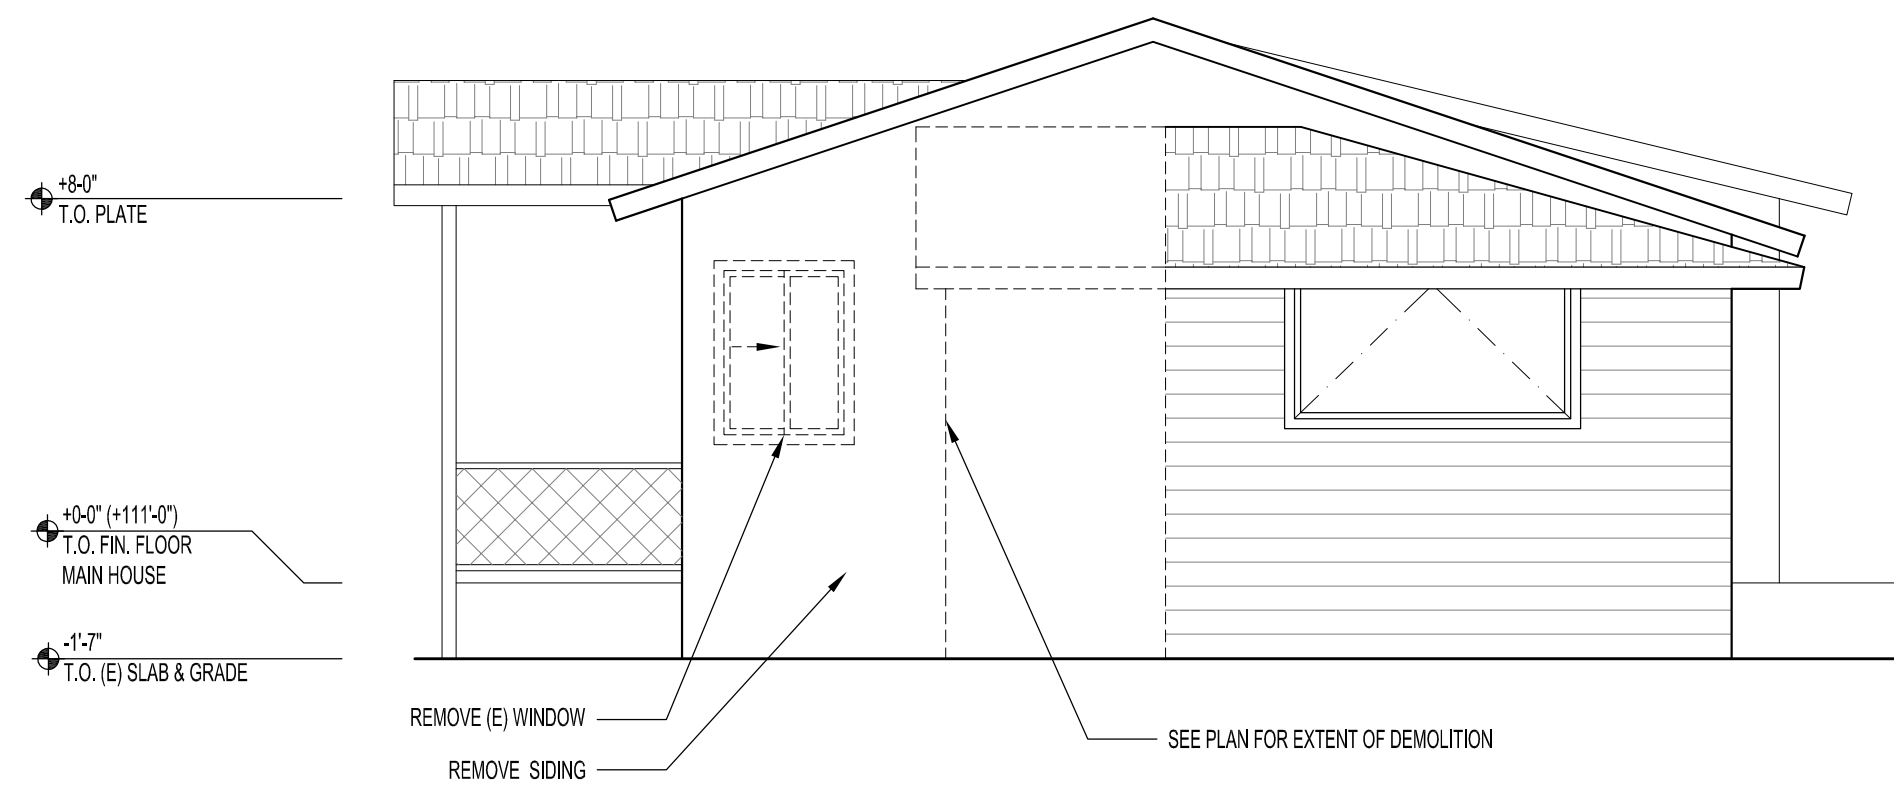


21 (E) SOUTH ELEVATION  
A5.1 1/4" = 1'-0"

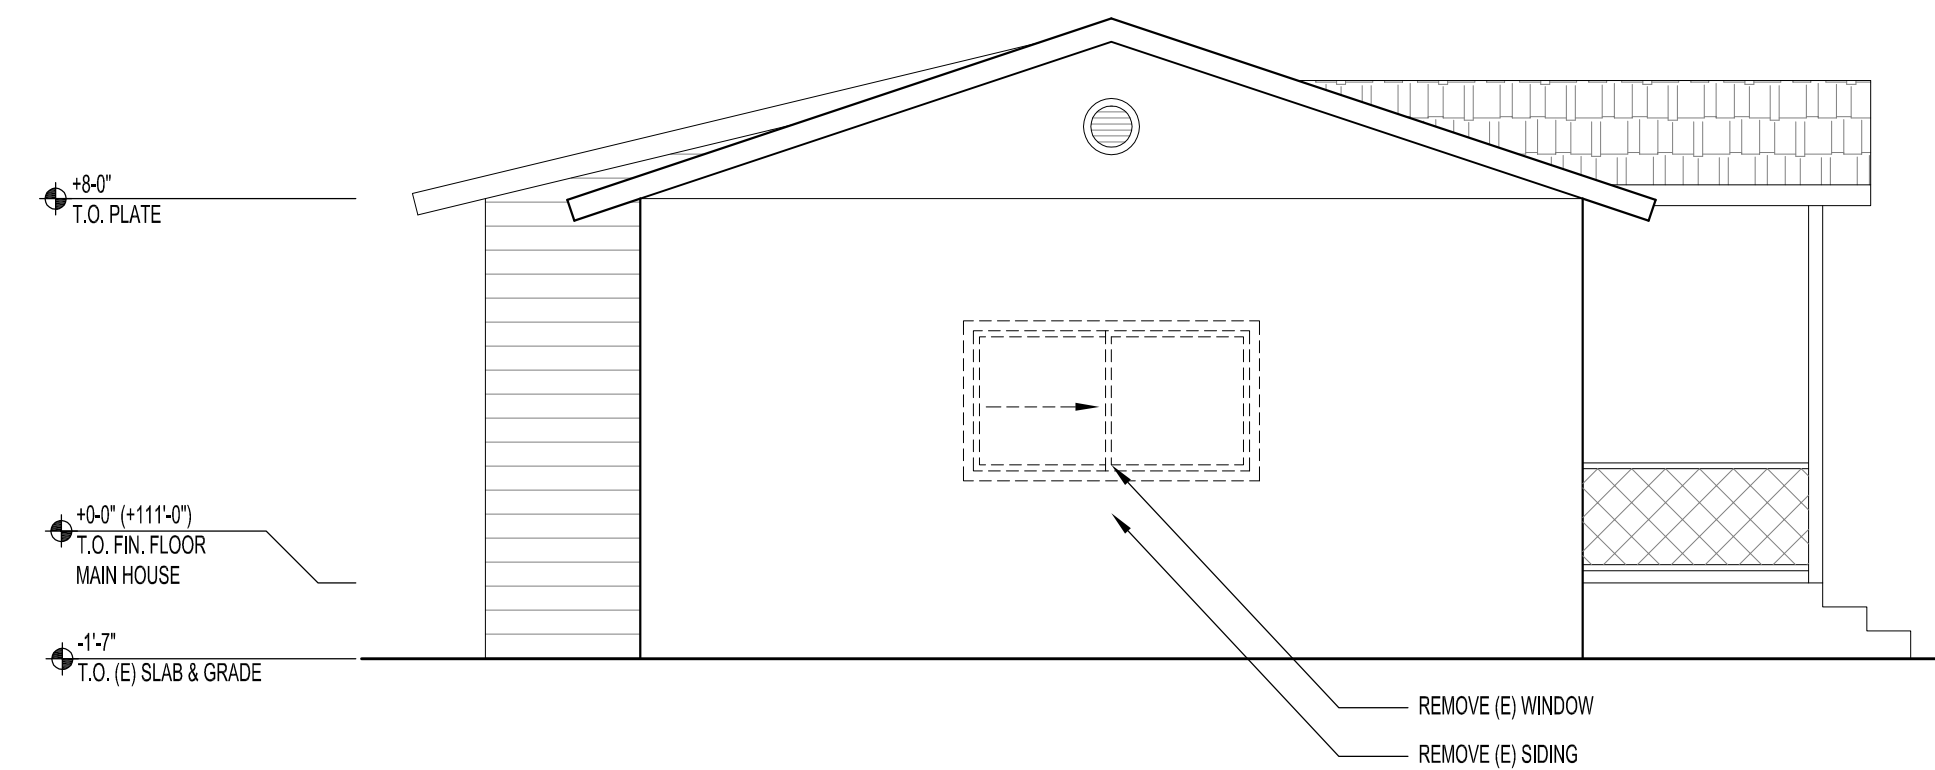


1 (E) NORTH (FRONT) ELEVATION  
A5.1 1/4" = 1'-0"




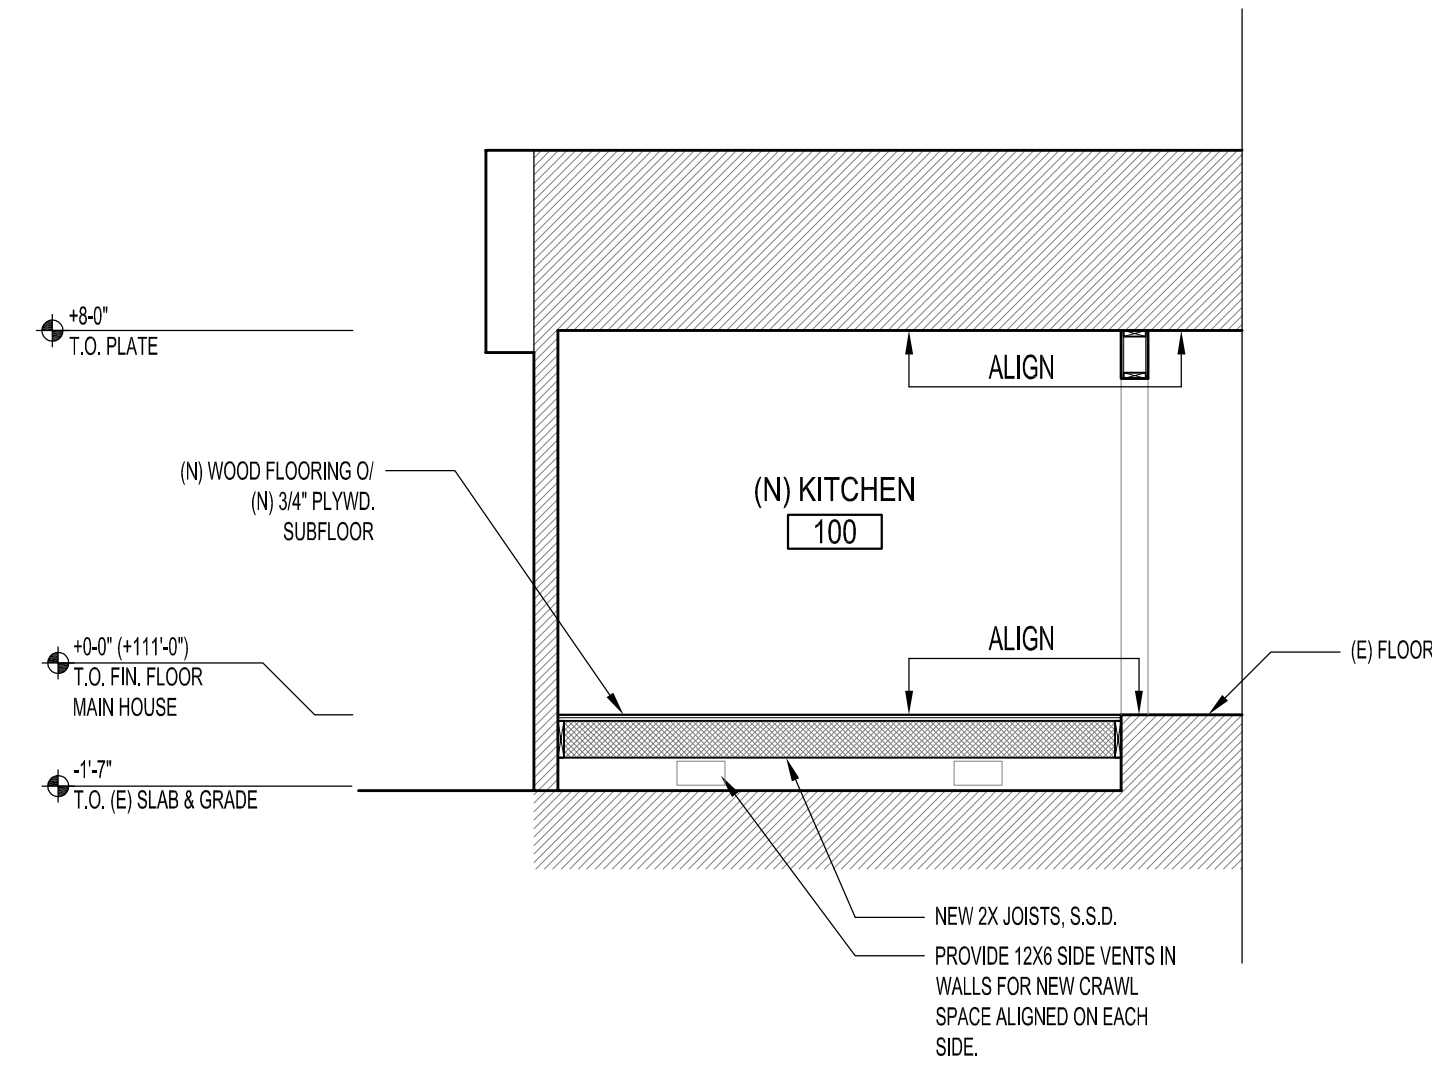


5 (P) SECTION @ (N) PRIMARY BATH  
A5.2 1/4" = 1'-0"

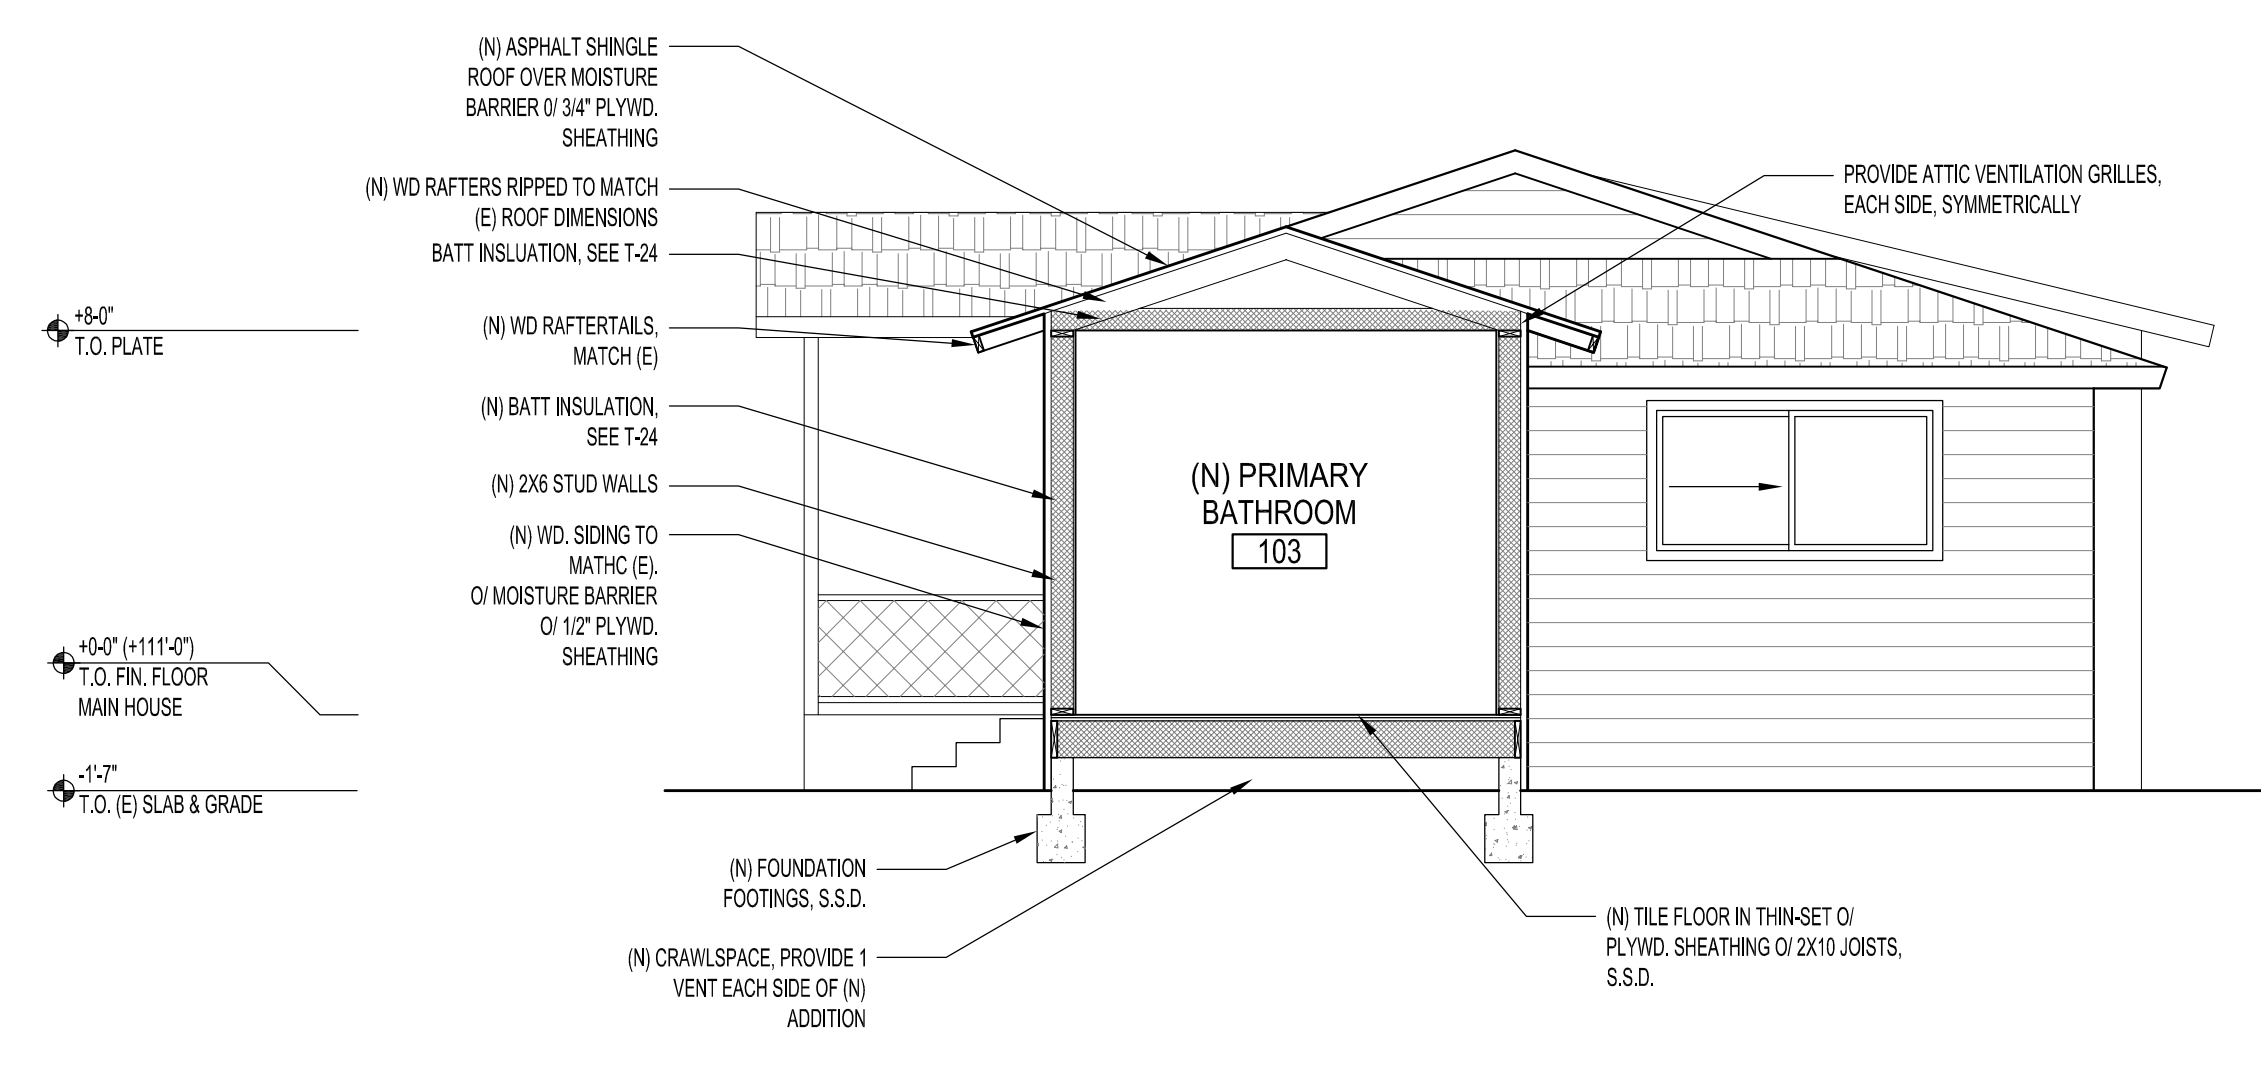


5 (P) SECTION @ (N) PRIMARY BATH  
A5.2 1/4" = 1'-0"

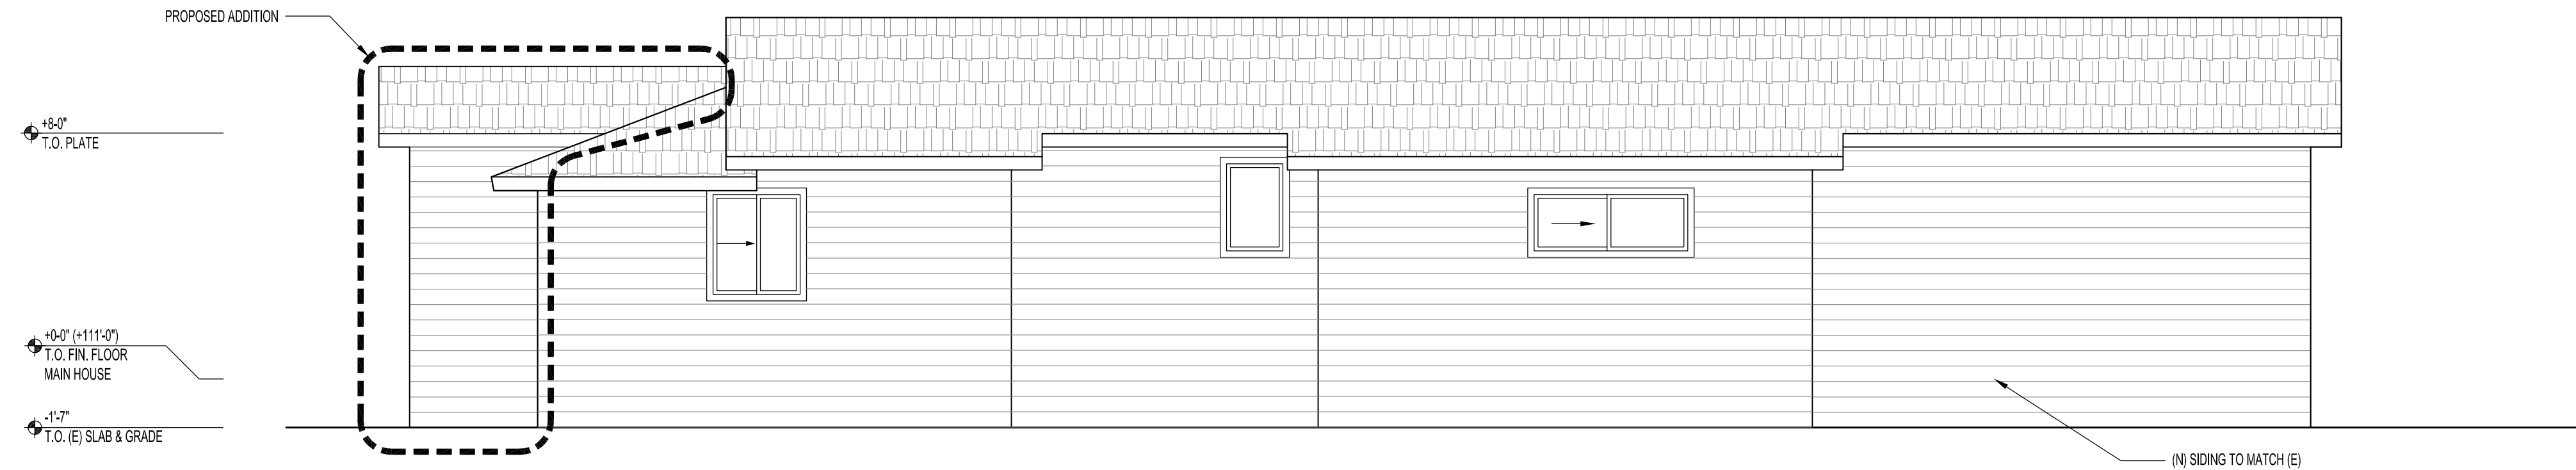


4 (P) EAST ELEVATION  
A5.2 1/4" = 1'-0"

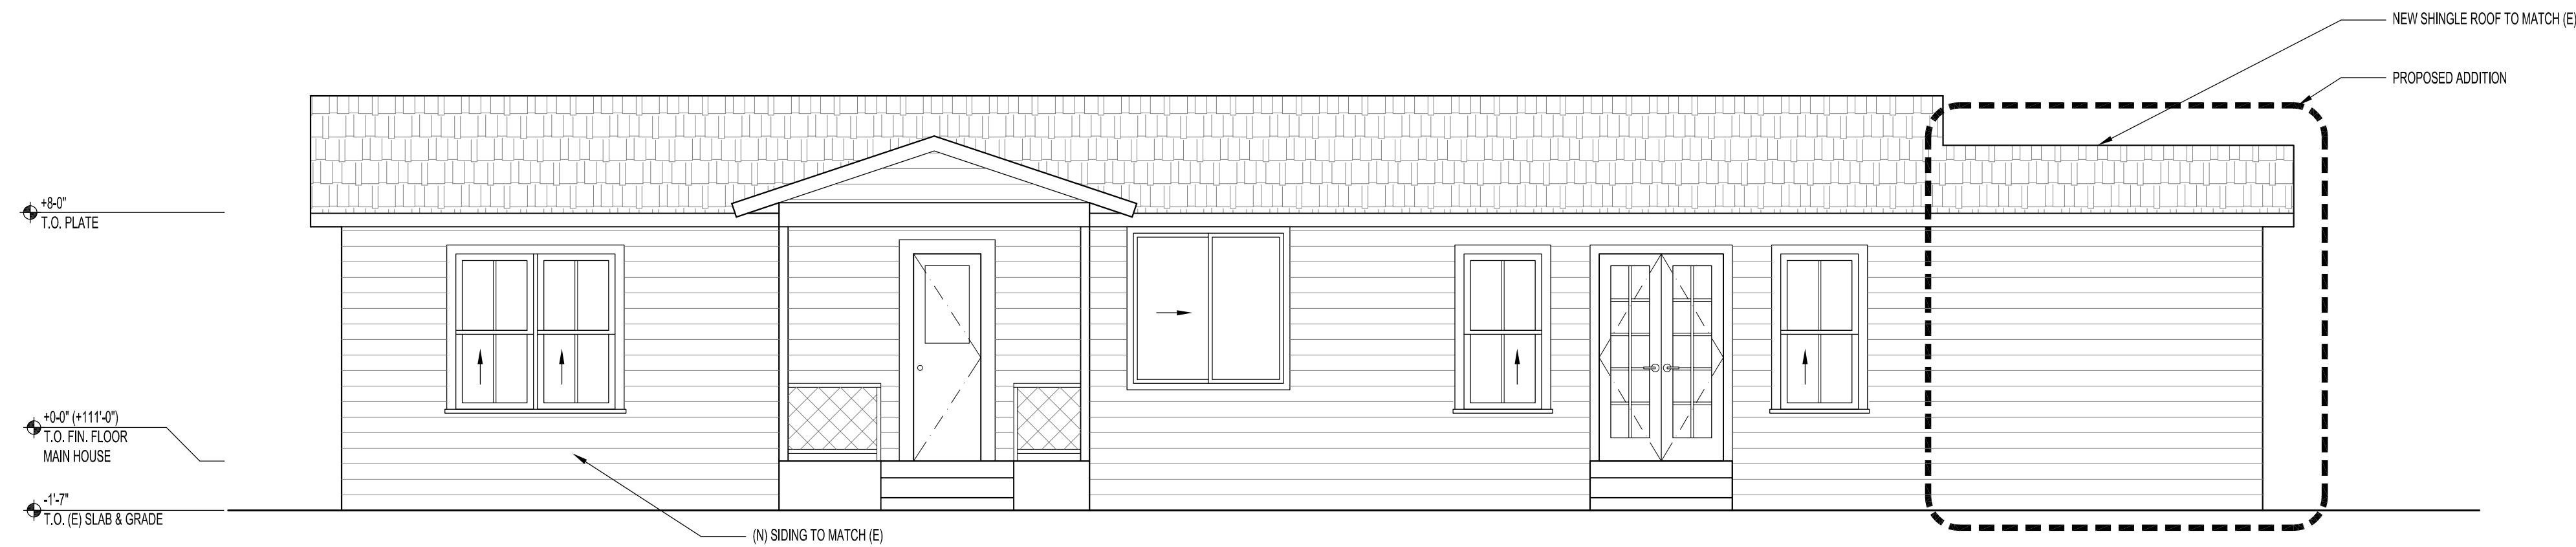

3 (P) WEST ELEVATION  
A5.2 1/4" = 1'-0"

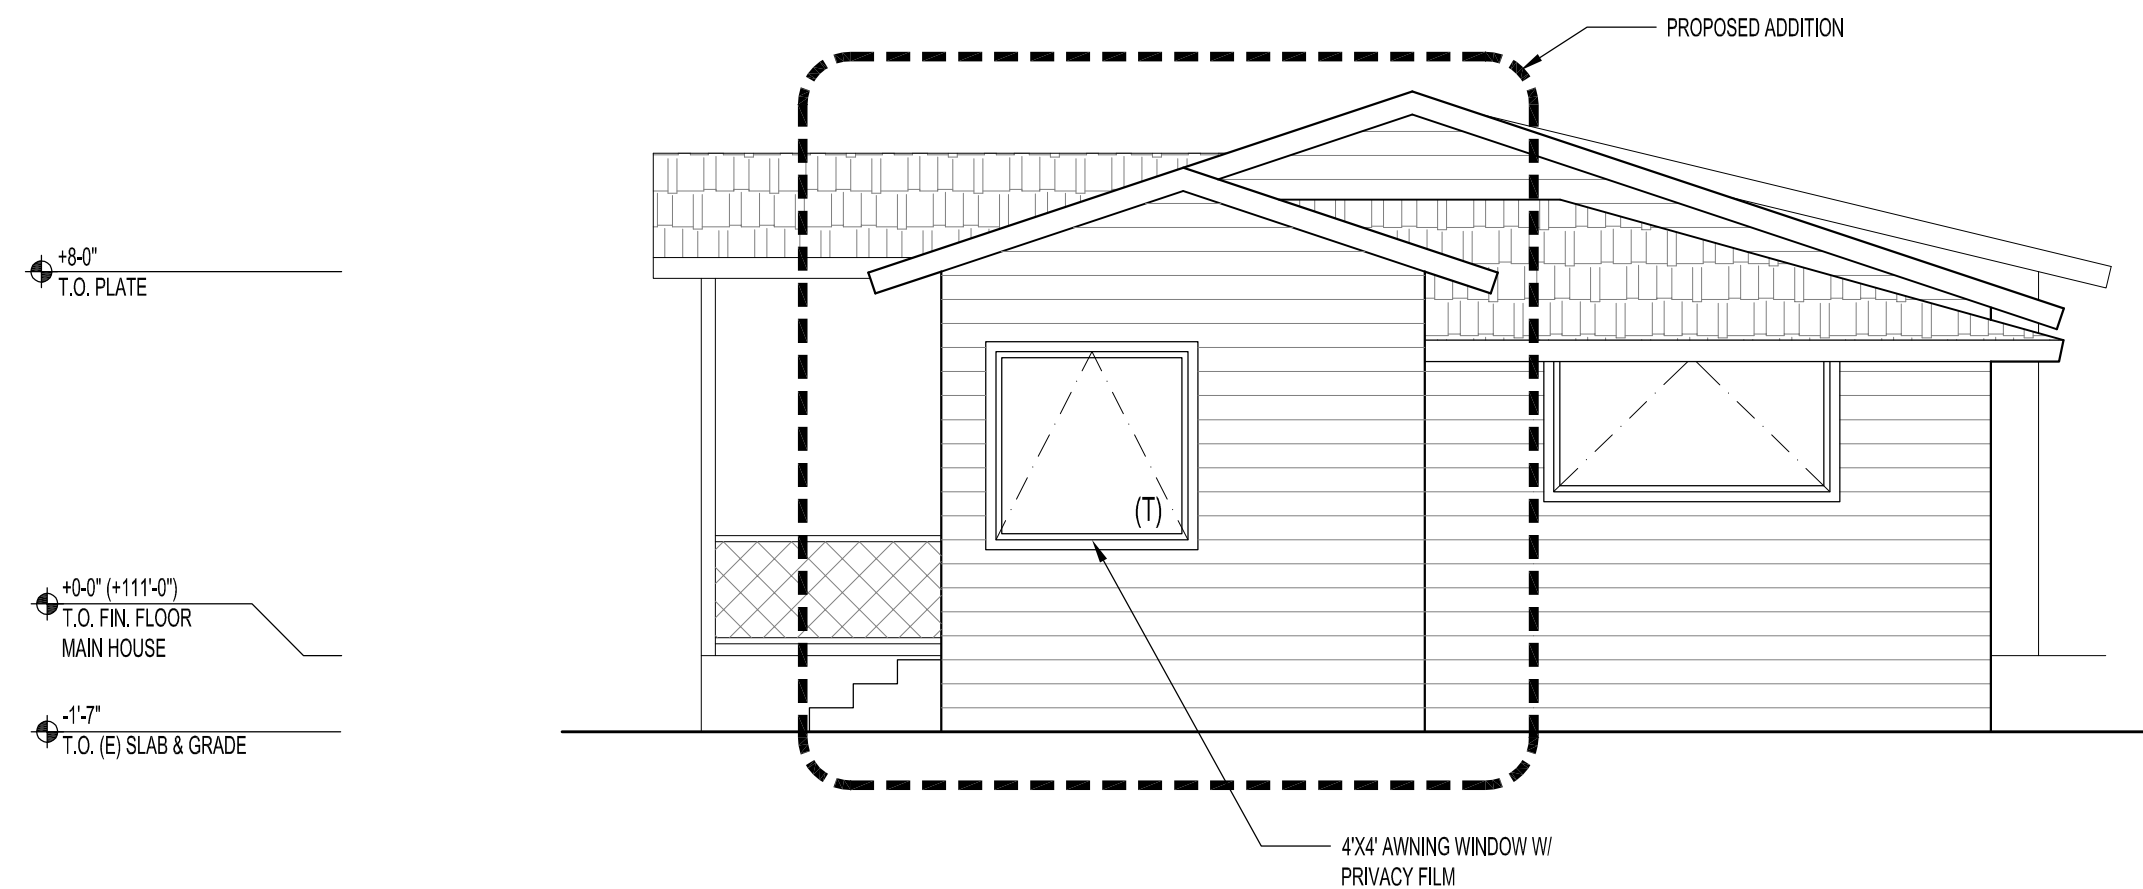

2 (P) SOUTH ELEVATION  
A5.2 1/4" = 1'-0"

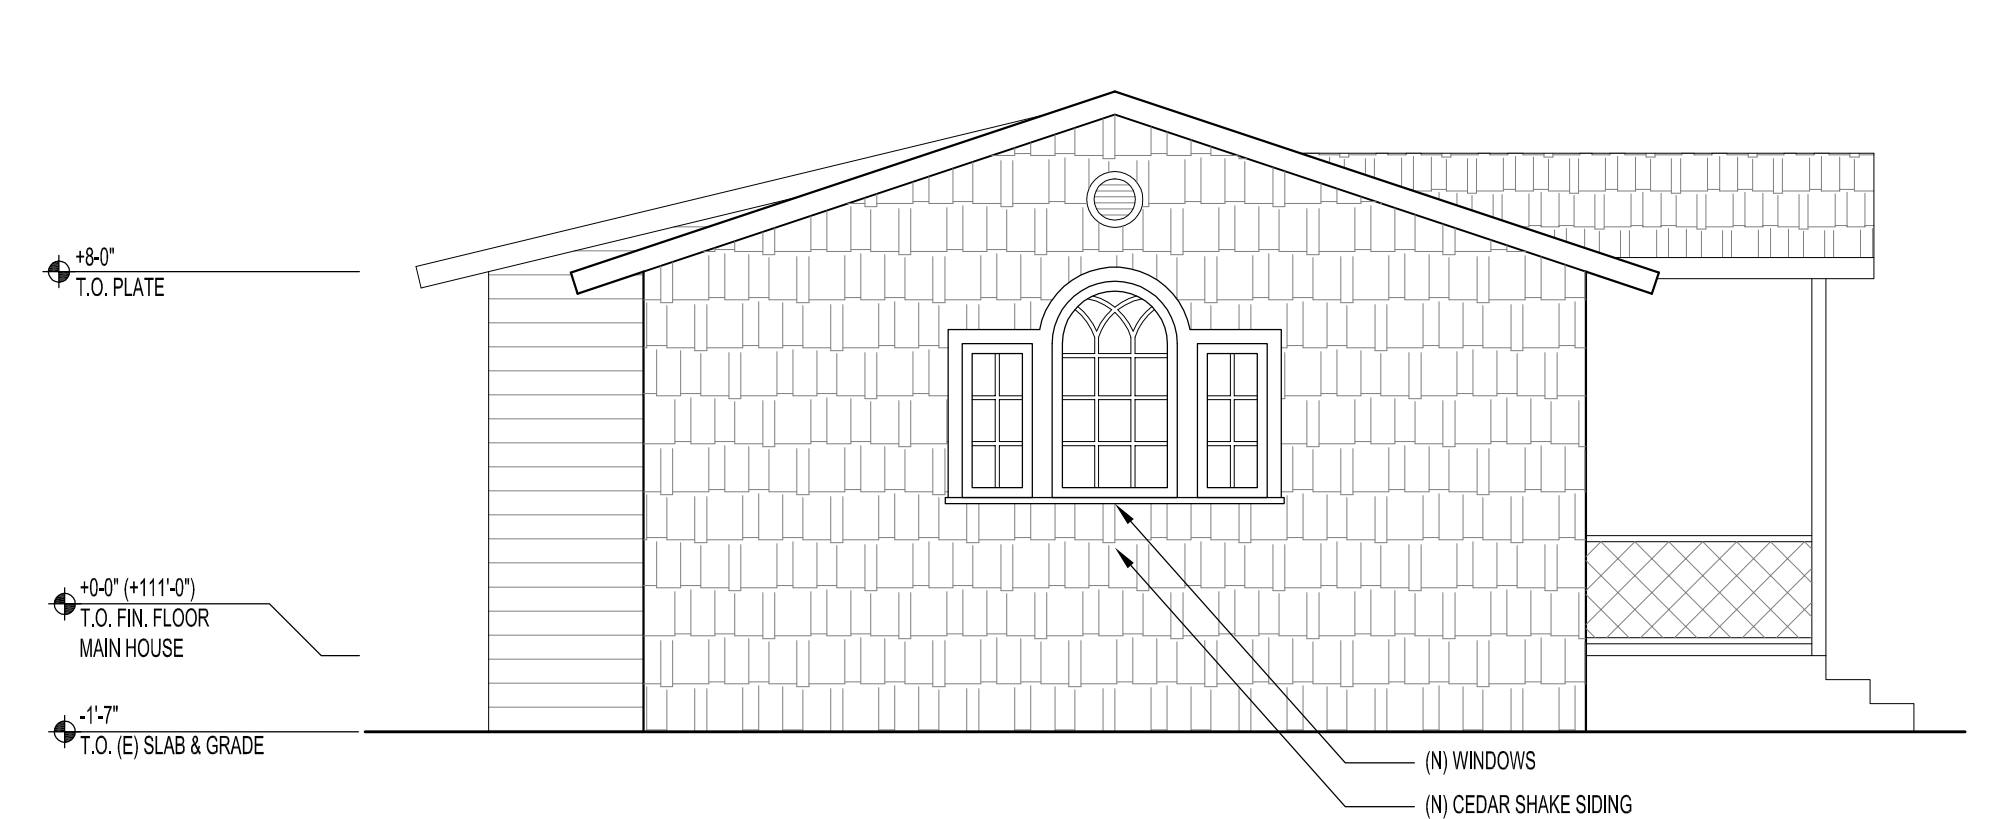

1 (P) NORTH (FRONT) ELEVATION  
A5.2 1/4" = 1'-0"

THOMAS  
WORKS A+D

1358 SIXTEENTH AVENUE  
SAN FRANCISCO, CALIFORNIA  
94122  
NICK@THOMAS-WORKS.COM  
415.602.0802



ZETTERQUIST RESIDENCE  
630 12TH AVENUE  
MENLO PARK, CALIFORNIA 94025

DATE  
3.25.25  
4.29.25  
9.11.25

ISSUE  
PERMIT  
REV 1  
REV 2

(P) EXTERIOR ELEVATIONS & SECTIONS

A5.2



PROSOCO

R-Guard

AIR & WATER BARRIERS

Rough Opening Using Two Products - S4.1B

Sheathing Wall Construction with gypsum, plywood or OSB sheathing.

Apply a thick bead of **Joint & Seam Filler** to all inside corners, joints and seams within the rough opening. Use a dry joint knife or trowel to spread 1 inch beyond the seam on each side to a thickness of 80-90 mils.

Apply a thick bead of **FastFlash** over the framing inside the rough opening and the structural wall surrounding the rough opening. Use a dry joint knife, trowel or chipper brush to spread the wet product to create a seamless flashing membrane which protects the rough opening and extends 4-6 inches over the face of the structural wall. When using a flanged window, extend **FastFlash** 2 inches beyond the edge of the window flange. Apply additional **FastFlash** as needed to create an opaque, monolithic flashing membrane free of voids or pinholes.

Spray or roller apply the selected R-Guard air and water-resistant barrier over the prepared sheathing. Apply sufficient product to cover the entire face of the structural wall.

When stud framing is used in lieu of truss, cover knockout with breakmetal and seal edges with **FastFlash** (see insert below).

CUSTOMER CARE 800 285 4255 // PROSOCO.COM

3

A8.1

WINDOW/ DOOR FLASHING

3" = 1'-0"

2

A8.1

TYPICAL THRESHOLD PAN FLASHING

3" = 1'-0"

1

A8.1

TYPICAL THRESHOLD PAN

3" = 1'-0"

THOMAS  
WORKS A+D

1358 SIXTEENTH AVENUE  
SAN FRANCISCO, CALIFORNIA  
94122

NICK@THOMAS-WORKS.COM  
415.602.0802

ZETTERQUIST RESIDENCE  
630 12TH AVENUE  
MENLO PARK, CALIFORNIA 94025

DATE  
3.25.25  
4.29.25  
9.11.25

ISSUE  
PERMIT  
REV 1  
REV 2

DETAILS

A8.1





**DISCLAIMER:** THIS DOCUMENT IS PROVIDED AND INTENDED TO BE USED AS A MEANS TO INDICATE AREAS OF COMPLIANCE WITH THE CALIFORNIA GREEN BUILDING STANDARDS (CALGREEN) CODE. DUE TO THE VARIABLES BETWEEN BUILDING DEPARTMENT JURISDICTIONS, THIS CHECKLIST IS TO BE USED ON AN INDIVIDUAL PROJECT BASIS AND MAY BE MODIFIED BY THE END USER TO MEET THOSE INDIVIDUAL NEEDS. THE END USER ASSUMES ALL RESPONSIBILITY ASSOCIATED WITH THE USE OF THIS DOCUMENT, INCLUDING VERIFICATION WITH THE FULL CODE.





**DISCLAIMER:** THIS DOCUMENT IS PROVIDED AND INTENDED TO BE USED AS A MEANS TO INDICATE AREAS OF COMPLIANCE WITH THE CALIFORNIA GREEN BUILDING STANDARDS (CALGREEN) CODE. DUE TO THE VARIABLES BETWEEN BUILDING DEPARTMENT JURISDICTIONS, THIS CHECKLIST IS TO BE USED ON AN INDIVIDUAL PROJECT BASIS AND MAY BE MODIFIED BY THE END USER TO MEET THOSE INDIVIDUAL NEEDS. THE END USER ASSUMES ALL RESPONSIBILITY ASSOCIATED WITH THE USE OF THIS DOCUMENT, INCLUDING VERIFICATION WITH THE FULL CODE.



| GENERAL INFORMATION |                                             |  |  |  |    |                                       |  |  |  |  |  |
|---------------------|---------------------------------------------|--|--|--|----|---------------------------------------|--|--|--|--|--|
| 01                  | Project Name Zetterquist Residence Addition |  |  |  |    |                                       |  |  |  |  |  |
| 02                  | Run Title Title 24 Analysis                 |  |  |  |    |                                       |  |  |  |  |  |
| 03                  | Project Location 630 12th Ave               |  |  |  |    |                                       |  |  |  |  |  |
| 04                  | City Menlo Park                             |  |  |  | 05 | Standards Version 2022                |  |  |  |  |  |
| 06                  | Zip code 94025                              |  |  |  | 07 | Software Version EnergyPro 9.3        |  |  |  |  |  |
| 08                  | Climate Zone 3                              |  |  |  | 09 | Front Orientation (deg/ Cardinal) 205 |  |  |  |  |  |
| 10                  | Building Type Single family                 |  |  |  | 11 | Number of Dwelling Units 1            |  |  |  |  |  |
| 12                  | Project Scope Addition and/or Alteration    |  |  |  | 13 | Number of Bedrooms 3                  |  |  |  |  |  |
| 14                  | Addition Cond. Floor Area (ft²) 81          |  |  |  | 15 | Number of Stories 1                   |  |  |  |  |  |
| 16                  | Existing Cond. Floor Area (ft²) 1184        |  |  |  | 17 | Fenestration Average U-factor 0.33    |  |  |  |  |  |
| 18                  | Total Cond. Floor Area (ft²) 1265           |  |  |  | 19 | Glazing Percentage (%) 14.86%         |  |  |  |  |  |
| 20                  | ADU Bedroom Count n/a                       |  |  |  | 21 | ADU Conditioned Floor Area n/a        |  |  |  |  |  |
| 22                  | Fuel Type Natural gas                       |  |  |  | 23 | No Dwelling Unit: No                  |  |  |  |  |  |

| COMPLIANCE RESULTS |                                                                     |
|--------------------|---------------------------------------------------------------------|
| 01                 | Building Complies with Computer Performance                         |
| 02                 | Building does not require field testing or HERS verification        |
| 03                 | This building incorporates one or more Special Features shown below |

Registration Number:

CA Building Energy Efficiency Standards - 2022 Residential Compliance

Registration Date/Time:

Report Version: 2022.0.000  
Schema Version: rev 20220901

HERS Provider:

Report Generated: 2025-03-26 12:11:17

| 01             | 02                           | 03                    | 04      | 05          | 06               | 07                         | 08         | 09              | 10       | 11                          |
|----------------|------------------------------|-----------------------|---------|-------------|------------------|----------------------------|------------|-----------------|----------|-----------------------------|
| Name           | Zone                         | Construction          | Azimuth | Orientation | Gross Area (ft²) | Window and Door Area (ft2) | Tilt (deg) | Wall Exceptions | Status   | Verified Existing Condition |
| Front Wall     | Addition Zone                | R-21 Wall             | 205     | Front       | 90               | 0                          | 90         | Extension       | New      | n/a                         |
| Back Wall      | Addition Zone                | R-21 Wall             | 25      | Back        | 32               | 0                          | 90         | Extension       | New      | n/a                         |
| Right Wall     | Addition Zone                | R-21 Wall             | 115     | Right       | 80               | 16                         | 90         | none            | New      | n/a                         |
| Front Wall 2   | Existing Zone                | R-0 Wall1             | 205     | Front       | 408              | 115                        | 90         | none            | Existing | No                          |
| Left Wall      | Existing Zone                | R-0 Wall1             | 295     | Left        | 200              | 17                         | 90         | none            | Existing | No                          |
| Back Wall 2    | Existing Zone                | R-0 Wall1             | 25      | Back        | 464              | 23                         | 90         | none            | Existing | No                          |
| Right Wall 2   | Existing Zone                | R-0 Wall1             | 115     | Right       | 94               | 17                         | 90         | none            | Existing | No                          |
| Interior Wall  | Addition Zone>>Existing Zone | R-0 Wall              | n/a     | n/a         | 136              | 0                          | n/a        |                 | New      | n/a                         |
| Add Roof       | Addition Zone                | R-30 Roof Attic       | n/a     | n/a         | 81               | n/a                        | n/a        |                 | New      | n/a                         |
| Ex Roof        | Existing Zone                | R-11 Roof Attic       | n/a     | n/a         | 1184             | n/a                        | n/a        |                 | Existing | No                          |
| Raised Floor   | Addition Zone                | R-19 Floor Crawlspace | n/a     | n/a         | 81               | n/a                        | n/a        |                 | New      | n/a                         |
| Raised Floor 2 | Existing Zone                | R-0 Floor Crawlspace  | n/a     | n/a         | 1184             | n/a                        | n/a        |                 | Existing | No                          |

| 01                  | 02                      | 03         | 04                  | 05               | 06             | 07              | 08        | 09       | 10                          |
|---------------------|-------------------------|------------|---------------------|------------------|----------------|-----------------|-----------|----------|-----------------------------|
| Name                | Construction            | Type       | Roof Rise (x in 12) | Roof Reflectance | Roof Emittance | Radiant Barrier | Cool Roof | Status   | Verified Existing Condition |
| Attic Addition Zone | Attic RoofAddition Zone | Ventilated | 4                   | 0.1              | 0.85           | No              | No        | New      | n/a                         |
| Attic Existing Zone | Attic RoofExisting Zone | Ventilated | 4                   | 0.1              | 0.85           | No              | No        | Existing | No                          |

Registration Number:

CA Building Energy Efficiency Standards - 2022 Residential Compliance

Registration Date/Time:

Report Version: 2022.0.000  
Schema Version: rev 20220901

HERS Provider:

Report Generated: 2025-03-26 12:11:17

| BUILDING ENVELOPE - HERS VERIFICATION |                                    |                               |       |       |
|---------------------------------------|------------------------------------|-------------------------------|-------|-------|
| 01                                    | 02                                 | 03                            | 04    | 05    |
| Quality Insulation Installation (QII) | High R-value Spray Foam Insulation | Building Envelope Air Leakage | CFM50 | CFM50 |
| Not Required                          | Not Required                       | N/A                           | n/a   | n/a   |

| 01        | 02                       | 03                | 04                | 05              | 06                   | 07                   | 08                | 09                    | 10       | 11                          | 12                            |
|-----------|--------------------------|-------------------|-------------------|-----------------|----------------------|----------------------|-------------------|-----------------------|----------|-----------------------------|-------------------------------|
| Name      | System Type              | Distribution Type | Water Heater Name | Number of Units | Solar Heating System | Compact Distribution | HERS Verification | Water Heater Name (H) | Status   | Verified Existing Condition | Existing Water Heating System |
| DHW Sys 1 | Domestic Hot Water (DHW) | Standard          | DHW Heater 1      | 1               | n/a                  | None                 | n/a               | DHW Heater 1 (1)      | Existing | No                          |                               |

| 01           | 02                   | 03                     | 04         | 05              | 06                      | 07         | 08               | 09                    | 10                                | 11                           | 12                          | 13            | 14       | 15                          |
|--------------|----------------------|------------------------|------------|-----------------|-------------------------|------------|------------------|-----------------------|-----------------------------------|------------------------------|-----------------------------|---------------|----------|-----------------------------|
| Name         | Heating Element Type | Tank Type              | # of Units | Tank Vol. (gal) | Heating Efficiency Type | Efficiency | Rated Input Type | Input Rating or Pilot | Tank Insulation R-value (int/ext) | Standby Loss or Recovery Eff | 1st Hr. Rating or Flow Rate | Tank Location | Status   | Verified Existing Condition |
| DHW Heater 1 | Gas                  | Consumer Instantaneous | 1          | 0               | UEF                     | 0.82       | Btu/hr           | 200000                | 0                                 | n/a                          | n/a                         |               | Existing | No                          |

| WATER HEATING - HERS VERIFICATION |                 |                 |                      |                           |                       |                                  |
|-----------------------------------|-----------------|-----------------|----------------------|---------------------------|-----------------------|----------------------------------|
| 01                                | 02              | 03              | 04                   | 05                        | 06                    | 07                               |
| Name                              | Pipe Insulation | Parallel Piping | Compact Distribution | Compact Distribution Type | Recirculation Control | Shower Drain Water Heat Recovery |
| DHW Sys 1 - 1/1                   | Not Required    | Not Required    | Not Required         | None                      | Not Required          | Not Required                     |

Registration Number:

CA Building Energy Efficiency Standards - 2022 Residential Compliance

Registration Date/Time:

Report Version: 2022.0.000  
Schema Version: rev 20220901

HERS Provider:

Report Generated: 2025-03-26 12:11:17

| ENERGY USE SUMMARY                  |                                                      |                                                  |                                                      |                                                  |               |               |
|-------------------------------------|------------------------------------------------------|--------------------------------------------------|------------------------------------------------------|--------------------------------------------------|---------------|---------------|
| Energy Use                          | Standard Design Source Energy (EDR1) (kBtu/ft² - yr) | Standard Design TDV Energy (EDR2) (kTDV/ft² -yr) | Proposed Design Source Energy (EDR1) (kBtu/ft² - yr) | Proposed Design TDV Energy (EDR2) (kTDV/ft² -yr) | Margin (EDR1) | Margin (EDR2) |
| Space Heating                       | 0                                                    | 48.79                                            | 0                                                    | 47.84                                            | 0             | 0.95          |
| Space Cooling                       | 0                                                    | 18.06                                            | 0                                                    | 18.15                                            | 0             | -0.09         |
| IAQ Ventilation                     | 0                                                    | 0                                                | 0                                                    | 0                                                | 0             | 0             |
| Water Heating                       | 0                                                    | 32.74                                            | 0                                                    | 32.74                                            | 0             | 0             |
| Self Utilization/Flexibility Credit |                                                      |                                                  |                                                      | 0                                                |               | 0             |
| Efficiency Compliance Total         | 0                                                    | 99.59                                            | 0                                                    | 98.73                                            | 0             | 0.86          |
| Photovoltaics                       |                                                      | 0                                                |                                                      | 0                                                |               |               |
| Battery                             |                                                      |                                                  |                                                      | 0                                                |               |               |
| Flexibility                         |                                                      |                                                  |                                                      |                                                  |               |               |
| Indoor Lighting                     | 0                                                    | 8.2                                              | 0                                                    | 8.2                                              |               |               |
| Appl. & Cooking                     | 0                                                    | 28.89                                            | 0                                                    | 28.9                                             |               |               |
| Plug Loads                          | 0                                                    | 45.75                                            | 0                                                    | 45.75                                            |               |               |
| Outdoor Lighting                    | 0                                                    | 1.86                                             | 0                                                    | 1.86                                             |               |               |
| TOTAL COMPLIANCE                    | 0                                                    | 184.29                                           | 0                                                    | 183.44                                           |               |               |

Registration Number:

CA Building Energy Efficiency Standards - 2022 Residential Compliance

Registration Date/Time:

Report Version: 2022.0.000  
Schema Version: rev 20220901

HERS Provider:

Report Generated: 2025-03-26 12:11:17

| 01            | 02     | 03           | 04          | 05      | 06         | 07          | 08    | 09         | 10       | 11              | 12   | 13            | 14               | 15       | 16                          |
|---------------|--------|--------------|-------------|---------|------------|-------------|-------|------------|----------|-----------------|------|---------------|------------------|----------|-----------------------------|
| Name          | Type   | Surface      | Orientation | Azimuth | Width (ft) | Height (ft) | Mult. | Area (ft²) | U-factor | U-factor Source | SHGC | SHGC Source   | Exterior Shading | Status   | Verified Existing Condition |
| Glazing       | Window | Right Wall   | Right       | 115     |            |             | 1     | 16         | 0.33     | NFRC            | 0.45 | NFRC          | Bug Screen       | New      | NA                          |
| Ex Glazing    | Window | Front Wall 2 | Front       | 205     |            |             | 1     | 38         | 0.55     | Table 110.6-A   | 0.67 | Table 110.6-B | Bug Screen       | Existing | No                          |
| Alt Glazing   | Window | Front Wall 2 | Front       | 205     |            |             | 1     | 77         | 0.33     | NFRC            | 0.45 | NFRC          | Bug Screen       | Altered  | No                          |
| Alt Glazing 2 | Window | Left Wall    | Left        | 295     |            |             | 1     | 17         | 0.33     | NFRC            | 0.45 | NFRC          | Bug Screen       | Altered  | No                          |
| Ex Glazing 2  | Window | Back Wall 2  | Back        | 25      |            |             | 1     | 23         | 0.55     | Table 110.6-A   | 0.67 | Table 110.6-B | Bug Screen       | Existing | No                          |
| Ex Glazing 3  | Window | Right Wall 2 | Right       | 115     |            |             | 1     | 17         | 0.55     | Table 110.6-A   | 0.67 | Table 110.6-B | Bug Screen       | Existing | No                          |

| 01                | 02             | 03                | 04                 | 05                   | 06                                     | 07       | 08   |
|-------------------|----------------|-------------------|--------------------|----------------------|----------------------------------------|----------|---|
| Construction Name | Surface Type   | Construction Type | Framing            | Total Cavity R-value | Interior / Exterior Continuous R-value | U-factor | Assembly Layers                                                                                            |
| R-21 Wall         | Exterior Walls | Wood Framed Wall  | 2x6 @ 16 in. O. C. | R-21                 | None / None                            | 0.066    | Inside Finish: Gypsum Board Cavity / Frame: R-21 / 2x6 Exterior Finish: Wood Siding/sheathing/decking      |
| R-0 Wall1         | Exterior Walls | Wood Framed Wall  | 2x4 @ 16 in. O. C. | R-0                  | None / None                            | 0.302    | Inside Finish: Gypsum Board Cavity / Frame: no insul. / 2x4 Exterior Finish: Wood Siding/sheathing/decking |

Registration Number:

CA Building Energy Efficiency Standards - 2022 Residential Compliance

Registration Date/Time:

Report Version: 2022.0.000  
Schema Version: rev 20220901

HERS Provider:

Report Generated: 2025-03-26 12:11:17

| SPACE CONDITIONING SYSTEMS |                           |                    |                         |                    |                         |            |                           |                          |          |                             |                      |
|----------------------------|---------------------------|--------------------|-------------------------|--------------------|-------------------------|------------|---------------------------|--------------------------|----------|-----------------------------|----------------------|
| 01                         | 02                        | 03                 | 04                      | 05                 | 06                      | 07         | 08                        | 09                       | 10       | 11                          | 12                   |
| Name                       | System Type               | Heating Unit Name  | Heating Equipment Count | Cooling Unit Name  | Cooling Equipment Count | Fan Name   | Distribution Name         | Required Thermostat Type | Status   | Verified Existing Condition | Existing HVAC System |
| HVAC1                      | Heat pump heating-cooling | Heat Pump System 1 | 1                       | Heat Pump System 1 | 1                       | HVAC Fan 1 | Air Distribution System 1 | n/a                      | Existing | No                          |                      |

| HVAC - HEAT PUMPS  |                  |                 |                         |                 |        |                         |                 |                    |                 |                   |              |                                |
|--------------------|------------------|-----------------|-------------------------|-----------------|--------|-------------------------|-----------------|--------------------|-----------------|-------------------|--------------|--------------------------------|
| 01                 | 02               | 03              | 04                      | 05              | 06     | 07                      | 08              | 09                 | 10              | 11                | 12           | 13                             |
| Name               | System Type      | Number of Units | Heating Efficiency Type | Heating         |        | Cooling Efficiency Type | SEER/SEER2/CEER | Zonally Controlled | Compressor Type | HERS Verification |              |                                |
|                    |                  |                 |                         | HPF/HS PF2/ COP | Cap 47 |                         |                 |                    |                 |                   |              |                                |
| Heat Pump System 1 | Central split HP | 1               | HSPF                    | 8.2             | 40000  | 30000                   | EERSEER         | 14                 | 11.7            | Not Zonal         | Single Speed | Heat Pump System 1-hers-htpump |

| HVAC HEAT PUMPS - HERS VERIFICATION |                  |                |                   |                     |                             |                     |                         |                         |
|-------------------------------------|------------------|----------------|-------------------|---------------------|-----------------------------|---------------------|-------------------------|-------------------------|
| 01                                  | 02               | 03             | 04                | 05                  | 06                          | 07                  | 08                      | 09                      |
| Name                                | Verified Airflow | Airflow Target | Verified EER/EER2 | Verified SEER/SEER2 | Verified Refrigerant Charge | Verified HSPF/HSPF2 | Verified Heating Cap 47 | Verified Heating Cap 17 |

Registration Number:

CA Building Energy Efficiency Standards - 2022 Residential Compliance

Registration Date/Time:

Report Version: 2022.0.000  
Schema Version: rev 20220901

HERS Provider:

Report Generated: 2025-03-26 12:11:17

| ENERGY USE INTENSITY |                                  |                                  |                         |                   |
|----------------------|----------------------------------|----------------------------------|-------------------------|-------------------|
|                      | Standard Design (kBtu/ft² - yr ) | Proposed Design (kBtu/ft² - yr ) | Margin (kBtu/ft² - yr ) | Margin Percentage |
| Gross EUI¹           | 27.06                            | 26.97                            | 0.09                    | 0.33              |
| Net EUI²             | 27.06                            | 26.97                            | 0.09                    | 0.33              |

Notes

- Gross EUI is Energy Use Total (not including PV) / Total Building Area.
- Net EUI is Energy Use Total (including PV) / Total Building Area.

| REQUIRED SPECIAL FEATURES   |  |
|---|--|
| The following are features that must be installed as condition for meeting the modeled energy performance for this computer analysis. |  |
| • New ductwork added is less than 25 ft. in length                                                                                    |  |

| BUILDING - FEATURES INFORMATION |                              |                          |                    |                 |                                       |                                 |
|---------------------------------|------------------------------|--------------------------|--------------------|-----------------|---------------------------------------|---------------------------------|
| 01                              | 02                           | 03                       | 04                 | 05              | 06                                    | 07                              |
| Project Name                    | Conditioned Floor Area (ft²) | Number of Dwelling Units | Number of Bedrooms | Number of Zones | Number of Ventilation Cooling Systems | Number of Water Heating Systems |
| Zetterquist Residence Addition  | 1265                         | 1                        | 3                  | 2               | 0                                     | 1                               |

| ZONE INFORMATION |             |                  |                       |                     |                        |                    |
|------------------|-------------|------------------|-----------------------|---------------------|------------------------|--------------------|
| 01               | 02          | 03               | 04                    | 05                  | 06                     | 07                 |
| Zone Name        | Zone Type   | HVAC System Name | Zone Floor Area (ft²) | Avg. Ceiling Height | Water Heating System 1 | Status             |
| Addition Zone    | Conditioned | HVAC1            | 81                    | 9                   | DHW Sys 1              | New                |
| Existing Zone    | Conditioned | HVAC1            | 1184                  | 9                   | DHW Sys 1              | Existing Unchanged |

Registration Number:

CA Building Energy Efficiency Standards - 2022 Residential Compliance

Registration Date/Time:

Report Version: 2022.0.000  
Schema Version: rev 20220901

HERS Provider:

Report Generated: 2025-03-26 12:11:17

| 01                      | 02                     | 03                  | 04                  | 05                   | 06                                     | 07       | 08   |
|-------------------------|------------------------|---------------------|---------------------|----------------------|----------------------------------------|----------|---|
| Construction Name       | Surface Type           | Construction Type   | Framing             | Total Cavity R-value | Interior / Exterior Continuous R-value | U-factor | Assembly Layers                                                                                                  |
| R-0 Wall                | Interior Walls         | Wood Framed Wall    | 2x4 @ 16 in. O. C.  | R-0                  | None / None                            | 0.277    | Inside Finish: Gypsum Board Cavity / Frame: no insul. / 2x4 Other Side Finish: Gypsum Board                      |
| Attic RoofAddition Zone | Attic Roofs            | Wood Framed Ceiling | 2x4 @ 24 in. O. C.  | R-0                  | None / 0                               | 0.644    | Roofing: Light Roof (Asphalt Shingle) Roof Deck: Wood Siding/sheathing/decking Cavity / Frame: no insul. / 2x4   |
| Attic RoofExisting Zone | Attic Roofs            | Wood Framed Ceiling | 2x4 @ 24 in. O. C.  | R-0                  | None / 0                               | 0.644    | Roofing: Light Roof (Asphalt Shingle) Roof Deck: Wood Siding/sheathing/decking Cavity / Frame: no insul. / 2x4   |
| R-19 Floor Crawlspace   | Floors Over Crawlspace | Wood Framed Floor   | 2x6 @ 16 in. O. C.  | R-19                 | None / None                            | 0.05     | Floor Surface: Carpeted Floor Deck: Wood Siding/sheathing/decking Cavity / Frame: R-19 in 5-1/2 in. (R-18) / 2x6 |
| R-0 Floor Crawlspace    | Floors Over Crawlspace | Wood Framed Floor   | 2x12 @ 16 in. O. C. | R-0                  | None / None                            | 0.216    | Floor Surface: Carpeted Floor Deck: Wood Siding/sheathing/decking Cavity / Frame: no insul. / 2x12               |
| R-30 Roof Attic         | Ceilings (below attic) | Wood Framed Ceiling | 2x4 @ 24 in. O. C.  | R-30                 | None / None                            | 0.032    | Over Ceiling Joists: R-20.9 insul. Cavity / Frame: R-9.1 / 2x4 Inside Finish: Gypsum Board                       |
| R-11 Roof Attic         | Ceilings (below attic) | Wood Framed Ceiling | 2x4 @ 24 in. O. C.  | R-11                 | None / None                            | 0.081    | Over Ceiling Joists: R-1.                                                                                        |



| RESIDENTIAL MEASURES SUMMARY                   |                           |   |       |                                 |           |   |          |                   |  | RMS-1 |
|------------------------------------------------|---------------------------|---|-------|---------------------------------|-----------|---|----------|-------------------|--|-------|
| Project Name<br>Zetterquist Residence Addition |                           | Building Type<br><input checked="" type="checkbox"/> Single Family<br><input type="checkbox"/> Multi Family |       |                                 |           | <input checked="" type="checkbox"/> Addition Alone<br><input checked="" type="checkbox"/> Existing+ Addition/Alteration |          | Date<br>3/26/2025 |  |       |
| Project Address<br>630 12th Ave Menlo Park     |                           | California Energy Climate Zone<br>CA Climate Zone 03                                                        |       | Total Cond. Floor Area<br>1,265 |           | Addition<br>81   |          | # of Units<br>1   |  |       |
| INSULATION                                     |                           | Area   |       |                                 |           |   |          |                   |  |       |
| Construction                                   | Type                      | Cavity   | (ft²) | Special Features                |           | Status   |          |                   |  |       |
| Roof                                           | Wood Framed Attic         | R 30   | 81    |                                 |           | New   |          |                   |  |       |
| Wall                                           | Wood Framed               | R 21   | 90    |                                 |           | New   |          |                   |  |       |
| Wall                                           | Wood Framed               | R 21   | 32    |                                 |           | New   |          |                   |  |       |
| Wall                                           | Wood Framed               | R 21   | 64    |                                 |           | New   |          |                   |  |       |
| Floor                                          | Wood Framed w/Crawl Space | R 19   | 81    |                                 |           | New   |          |                   |  |       |
| Demising                                       | Wood Framed               | - no insulation                                                                                             | 136   |                                 |           | New   |          |                   |  |       |
| Roof                                           | Wood Framed Attic         | R 11   | 1,184 |                                 |           | Existing   |          |                   |  |       |
| Wall                                           | Wood Framed               | - no insulation                                                                                             | 293   |                                 |           | Existing   |          |                   |  |       |
| FENESTRATION                                   |                           | Total Area: 188                                                                                             |       | Glazing Percentage: 14.9%       |           | New/Averaged Average U-Factor: 0.33                                                                                     |          |                   |  |       |
| Orientation                                    | Area(ft²)                 | U-Fac   | SHGC  | Overhang                        | Sidelines | Exterior Shades   | Status   |                   |  |       |
| Right (SE)                                     | 16.0                      | 0.330   | 0.45  | none                            | none      | N/A   | New      |                   |  |       |
| Front (SW)                                     | 38.0                      | 0.550   | 0.67  | none                            | none      | N/A   | Existing |                   |  |       |
| Front (SW)                                     | 77.0                      | 0.330   | 0.45  | none                            | none      | N/A   | Altered  |                   |  |       |
| Left (NW)                                      | 17.0                      | 0.330   | 0.45  | none                            | none      | N/A   | Altered  |                   |  |       |
| Rear (NE)                                      | 23.0                      | 0.550   | 0.67  | none                            | none      | N/A   | Existing |                   |  |       |
| Right (SE)                                     | 17.0                      | 0.550   | 0.67  | none                            | none      | N/A   | Existing |                   |  |       |
|                                                |                           |   |       |                                 |           |   |          |                   |  |       |
G STRUCTURAL SPECIFICATIONS

CONCRETE CONSTRUCTION

1. CONCRETE SHALL MEET THE FOLLOWING REQUIREMENTS:
- | LOCATION                                                        | MIN 28-DAY STRENGTH (PSI)  | AGGREGATE SIZE | MAX WATER TO CEMENTITIOUS MATERIALS RATIO | MIN SACKS CEMENTITIOUS MATERIAL PER CUBIC YARD* |
|-----------------------------------------------------------------|----------------------------|----------------|-------------------------------------------|-------------------------------------------------|
| STRUCTURAL FOUNDATIONS (CONT FTG, PAD FTG, GRADE BM, STEM WALL) | 3,000 (DESIGNED FOR 2,500) | ¾"x#4          | 0.53                                      | 5.0                                             |
2. CONCRETE MIX DESIGN AND TESTING SHALL MEET THE REQUIREMENTS OF CBC SECTIONS 1705 AND 1903, ACI CODE-318, ACI SPEC-301, AND THESE SPECIFICATIONS. SUBMIT MIX DESIGN AND SUPPORTING DOCUMENTATION IN ACCORDANCE WITH ACI SPEC-301 AND ACI CODE-318 FOR REVIEW PRIOR TO PLACEMENT.
- |              |                                                                                                   |
|--------------|---------------------------------------------------------------------------------------------------|
| CEMENT:      | ASTM C150 TYPE II                                                                                 |
| AGGREGATE:   | ASTM C33 RECYCLED AGGREGATE PRODUCTS NOT PERMITTED EXCEPT RECLAIMED COARSE AGGREGATE PER ASTM C33 |
| FLY ASH:     | ASTM C618 CLASS F                                                                                 |
| SLAG CEMENT: | ASTM C989 GRADE 100 OR 120                                                                        |
| WATER:       | ASTM C1602                                                                                        |
| ADMIXTURES:  | ASTM C494, C260                                                                                   |
3. REINFORCING STEEL SHALL CONFORM TO ASTM A615 GRADE 60 OR A706 GRADE 60. STEEL SHALL BE KEPT CLEAN AND FREE OF RUST. SECURELY TIE REBAR IN PLACE PRIOR TO CONCRETE PLACEMENT. SUBMIT SHOP DRAWINGS FOR REVIEW PRIOR TO INSTALLATION.
4. CONCRETE SHALL BE KEPT CONTINUOUSLY WET FOR 48 HOURS, AFTER PLACEMENT, AND SHALL BE KEPT DAMP FOR 7 DAYS AFTER PLACEMENT, IN LIEU OF PONDING. SLABS EITHER MAY HAVE CURE/SEALER APPLIED IMMEDIATELY AFTER FINISHING (IF OTHER FINISHES ARE NOT AFFECTED) OR COVERED WITH CURING PAPER, FILM OR BURLAP. CURE SHALL BE OF A TYPE THAT WILL NOT BE DETRIMENTAL TO SEALERS TO BE APPLIED LATER.
5. ANCHOR BOLTS - ASTM F1554 GRADE 36 THREADED ROD WITH DOUBLE NUTS OR ASTM A307 HEADED BOLTS. (NO "J" OR "L" BOLTS EXCEPT AT WOOD SILL PLATES). SECURELY TIE ANCHOR BOLTS IN PLACE PRIOR TO CONCRETE POUR.
6. LAITANCE SHALL BE REMOVED FROM ALL COLD JOINT SURFACES PRIOR TO PLACEMENT OF SUBSEQUENT CONCRETE.
7. MECHANICAL COUPLERS FOR REINFORCING STEEL TO BE "L-SERIES BAR LOCK" BY DAYTON SUPERIOR (UES ER-0319) OR EQUAL COUPLER WITH ICC REPORT, UNO.

WOOD CONSTRUCTION (CARPENTRY)

1. EACH PIECE OF LUMBER SHALL BEAR THE STAMP OF THE WEST COAST LUMBER INSPECTION BUREAU (WCLB) OR WESTERN WOOD PRODUCTS ASSOCIATION (WWPA) SHOWING GRADE MARK OR APPROVED ECHO, BEAMS AND POSTS TO BE FREE OF HEART CENTER (FOHC), OTHER MATERIALS SHALL BE AS SHOWN BELOW:
- | SAWN LUMBER MEMBER    | SPECIES AND MINIMUM GRADE, UNO | F <sub>b</sub> (PSI) | F <sub>v</sub> (PSI) | E (PSI)             |
|-----------------------|--------------------------------|----------------------|----------------------|---------------------|
| 6x POSTS              | DOUGLAS FIR - #1               | 1200                 | 170                  | 1.6x10 <sup>6</sup> |
| 6x BEAMS              | DOUGLAS FIR - #1               | 1350                 | 170                  | 1.6x10 <sup>6</sup> |
| 4x POSTS & BEAMS      | DOUGLAS FIR - #1               | 1000                 | 180                  | 1.7x10 <sup>6</sup> |
| 2x JOISTS, RAFTERS    | DOUGLAS FIR - #2               | 900                  | 180                  | 1.6x10 <sup>6</sup> |
| ¾" MATERIAL           | DOUGLAS FIR - #2               | 900                  | 180                  | 1.6x10 <sup>6</sup> |
| 2x STUDS ≤ 10' HEIGHT | DOUGLAS FIR - STUD             | 700                  | 180                  | 1.4x10 <sup>6</sup> |
| 2x STUDS > 10' HEIGHT | DOUGLAS FIR - #2               | 900                  | 180                  | 1.6x10 <sup>6</sup> |
2. IT SHALL BE THE RESPONSIBILITY OF THE CONTRACTOR TO ENSURE THE MAXIMUM MOISTURE CONTENT OF WOOD AT THE TIME OF INSTALLATION SHALL BE NOT MORE THAN 19%.
3. NAILS TO BE ASTM F1667 (INCLUDING SUPPLEMENT S1) OF COMMON WIRE AND OF CENTERED FULL-ROUND HEADS WHERE NAILING IS SPECIFIED ON THE DRAWINGS. MACHINE-DRIVEN NAILS MEETING SIZE REQUIREMENTS ARE ACCEPTABLE. NAILS MUST NOT BE OVER-DRIVEN. PRE-DRILL NAIL HOLES WHERE WOOD TENDS TO SPLIT. NAILS AS SPECIFIED ON PLANS AND INCLUDING IN PTDF MATERIAL CONTAINING AMMONIA IN EXTERIOR APPLICATIONS SHALL BE TYPE 304 OR 316 STAINLESS STEEL. NAILS USED IN EXTERIOR APPLICATIONS OR IN INTERIOR PTDF SHALL BE HOT-DIPPED GALVANIZED PER ASTM A153.

| WIRE NAIL  | MINIMUM SHANK DIAMETER | MINIMUM NAIL LENGTH UNO | MINIMUM HEAD DIAMETER | TYPICAL NAIL APPLICATION, UNO |
|------------|------------------------|-------------------------|-----------------------|-------------------------------|
| 16d COMMON | 0.162"                 | 3½"                     | 0.344"                | FRAMING                       |
| 10d COMMON | 0.148"                 | 3"                      | 0.312"                | FRAMING                       |
| 10d COMMON | 0.148"                 | PER 7/51.2              | 0.312"                | SHEATHING                     |
| 8d COMMON  | 0.131"                 | PER 7/51.2              | 0.281"                | SHEATHING                     |

4. IT SHALL BE THE RESPONSIBILITY OF THE CONTRACTOR TO ASSURE THAT THE METAL FRAMING CLIPS, HANGERS, ETC. ARE BY SIMPSON STRONG-TIE. NAILING SHALL BE IN ACCORDANCE WITH THE MANUFACTURER'S INSTRUCTIONS WITH A NAIL PROVIDED FOR EACH PUNCHED HOLE UNO. CONNECTORS AS SPECIFIED ON PLANS AND THOSE IN CONTACT WITH PTDF MATERIAL CONTAINING AMMONIA IN EXTERIOR APPLICATIONS SHALL BE TYPE 304 OR 316 STAINLESS STEEL. ALL OTHER CONNECTORS USED IN EXTERIOR APPLICATIONS OR INTERIOR PTDF SHALL BE HDG (MINIMUM 2.0 oz/5Q FT) OR ZMAX (MINIMUM 1.85 oz/5Q FT PER ASTM A653). IN APPLICATIONS WHERE NON-AMMONIA TREATED WOOD IS DRY WHEN INSTALLED AND WILL REMAIN DRY IN-SERVICE A COATING THICKNESS OF 0.9 oz/5Q FT MAY BE USED.
5. WOOD SCREWS SHALL CONFORM TO ANSI/ASME B18.6.1. PROVIDE PILOT HOLE 70% OF DIAMETER OF SCREW SHANK WHERE FASTENING HARDWOOD TIMBER SPECIES OR WHERE WOOD TENDS TO SPLIT. MINIMUM PENETRATION IS (10) DIAMETERS, UNO.
6. BOLTS SHALL BE UNFINISHED MACHINE BOLTS PER ASTM A307. NUTS SHALL BE PER ASTM A563 AND OF STANDARD SIZE UNLESS NOTED OTHERWISE. LENGTH OF BOLTS SHALL BE SUCH THAT THE BOLT PROJECTION IS NOT LESS THAN ¼" NOR MORE THAN ½" PAST END OF NUT. BOLT HOLES IN WOOD SHALL BE ½" LARGER THAN BOLT SIZES (UNO). PROVIDE STANDARD CUT WASHERS UNDER HEAD AND NUT WHERE BOLT HEADS WOULD BEAR ON WOOD. USE MALLEABLE IRON WASHERS WHERE EXPOSED TO VIEW OR NOTED. NUTS SHALL BE TIGHTENED WHEN PLACED AND RETIGHTENED BEFORE CLOSING IN OF WALLS OR OTHER CONSTRUCTION. DO NOT CRUSH WOOD WHEN TIGHTENING. BOLTS AS SPECIFIED ON PLANS AND THOSE IN CONTACT WITH PTDF MATERIAL CONTAINING AMMONIA IN EXTERIOR APPLICATIONS SHALL BE TYPE 304 OR 316 STAINLESS STEEL. ALL OTHER BOLTS USED IN EXTERIOR APPLICATIONS SHALL BE HOT-DIPPED GALVANIZED PER ASTM A153.

7. WOOD AGAINST CMU OR CONCRETE SHALL BE PRESSURE TREATED DOUGLAS FIR (PTDF) PER AWWA STANDARD U1. "USE CATEGORY" UC2 AT INTERIOR. "USE CATEGORY" UC3B AT EXTERIOR (NO GROUND CONTACT). CUT FACES SHALL BE BRUSH TREATED WITH EQUIVALENT PRESERVATIVE PRIOR TO INSTALLATION.
8. DECKING MATERIAL AND FRAMING EXPOSED TO WEATHER TO BE PTDF AWWA "USE CATEGORY" UC3B OR REDWOOD, SAD.
9. WOOD ADHESIVE SHALL BE WATER-PROOF, CARTRIDGE DISPENSED, MEETING APA PRODUCT SPECIFICATION AFG-01 OR ASTM D3498. LOCITITE "PL PREMIUM" OR EQUAL. FOR USE AT SUBFLOOR SHEATHING AND WHERE SPECIFICALLY NOTED ON DRAWINGS.

PLYWOOD/ORIENTED STRAND BOARD (OSB) SHEATHING

1. STRUCTURAL SHEATHING SHALL CONFORM TO PRODUCT STANDARD PS-1 OR PS-2. ALL PANELS SHALL HAVE AN EXTERIOR EXPOSURE RATING AND BEAR THE TRADEMARK OF THE ENGINEERED WOOD ASSOCIATION (APA) OR OTHER QUALIFIED AGENCY. SHEATHING SHEETS SHALL BE SPLICED ALONG CENTERLINE OF FRAMING MEMBER WITH NAILING SPACED NOT LESS THAN ¾" FROM EDGE OF SHEETS. MACHINE-PLACED NAILING AND NAILS TO BE APPROVED BY THE ENGINEER PRIOR TO USE. SHEATHING NAILS OF COMMON WIRE WITH FULL ROUND HEADS ARE REQUIRED.
2. OSB WITH EQUIVALENT THICKNESS AND SPAN RATING MAY BE USED IN LIEU OF PLYWOOD CALLED OUT. ALL OSB SHALL CONFORM TO PS-2.

F EXISTING CONSTRUCTION NOTES

1. ORIGINAL CONSTRUCTION DRAWINGS WERE NOT AVAILABLE FOR REVIEW AT THE TIME THESE DOCUMENTS WERE PREPARED. EXISTING BUILDING CONDITIONS SHOWN ARE ASSUMED BASED ON INFORMATION PROVIDED BY OTHERS AND ASSUMPTIONS BASED ON PROBABLE CONSTRUCTION METHODS. ACTUAL FIELD CONDITIONS MAY VARY.
2. ALL WORK NOT INDICATED AS EXISTING (E) SHALL BE ASSUMED TO BE NEW (N).
3. ANY REMOVAL, CUTTING, DRILLING, ETC OF EXISTING WORK SHALL BE PERFORMED WITH GREAT CARE. SMALL TOOLS SHALL BE USED IN ORDER NOT TO JEOPARDIZE THE STRUCTURAL INTEGRITY OF THE STRUCTURE. IF STRUCTURAL MEMBERS OR MECHANICAL, ELECTRICAL, OR ARCHITECTURAL ELEMENTS NOT INDICATED FOR REMOVAL INTERFERE WITH THE NEW WORK, THE ARCHITECT/ENGINEER SHALL BE IMMEDIATELY NOTIFIED AND PRIOR APPROVAL SHALL BE OBTAINED BEFORE REMOVAL OF THE MEMBERS.
4. DO NOT OVER CUT EXISTING WOOD, CONCRETE, MASONRY OR OTHER WORK TO REMAIN. CUTS SHALL BE MADE NEATLY TO A CORNER, THEN ALTERNATE MEANS SHALL BE USED TO REMOVE REMAINING MATERIAL. CONTRACTOR IS RESPONSIBLE FOR REPAIR/REPLACEMENT OF OVER CUT MATERIAL AS DIRECTED BY THE ARCHITECT AND/OR ENGINEER.
5. EXISTING DAMAGED STRUCTURAL MEMBERS WHICH ARE UNCOVERED SHALL BE REPORTED TO THE ARCHITECT/ENGINEER FOR REVIEW AND REPAIR.
6. EXISTING CONCRETE SURFACE ABUTTING NEW CONCRETE SHALL BE ROUGHENED TO ¼" AMPLITUDE AND THOROUGHLY CLEANED OF DUST, LOOSE AGGREGATE, LAITANCE, ETC.
7. EXISTING REINFORCING AND/OR STEEL EMBEDS THAT ARE EXPOSED DURING DEMOLITION SHALL BE WIRE-BRUSHED AND FOREIGN MATERIAL REMOVED PRIOR TO PLACEMENT OF NEW CONCRETE.
8. ALTERATIONS REQUIRE ASSUMPTIONS BE MADE REGARDING EXISTING CONDITIONS WHICH MAY NOT BE VERIFIABLE WITHOUT DESTROYING OTHERWISE ADEQUATE OR SERVICEABLE PORTIONS OF THE STRUCTURE. THIS ANALYSIS DOES NOT MAKE ANY GUARANTEE TO THE ADEQUACY OF THE STRUCTURAL DESIGN OF THE EXISTING BUILDING NOT SPECIFICALLY ADDRESSED IN THE STRUCTURAL CALCULATIONS. ZFA SHALL NOT BE RESPONSIBLE FOR UNSATISFACTORY PERFORMANCE OF EXISTING PORTIONS OF THE STRUCTURE NOT SPECIFICALLY ADDRESSED IN THE CONSTRUCTION DOCUMENTS.
9. DIFFERENTIAL SETTLEMENT BETWEEN NEW AND EXISTING CONSTRUCTION AT ALTERATION OR ADDITION FOUNDATION INTERFACES CAN BE EXPECTED. ZFA SHALL NOT BE RESPONSIBLE FOR UNSATISFACTORY PERFORMANCE RESULTING FROM THESE CONDITIONS.

| ABBREVIATIONS |                        |         |                           |
|---------------|------------------------|---------|---------------------------|
| AB            | ANCHOR BOLT            | FTG     | FOOTING                   |
| ABV           | ABOVE                  | GA      | GAGE OF GAUGE             |
| ADJ           | AIR CONDITIONING       | GALV    | GALVANIZED                |
| ADJL          | ADJACENT               | GB      | GRADE BEAM                |
| ADDL          | ADDITIONAL             | GL      | GRIDLINE                  |
| AL            | ALTERNATE              | GR      | GRADE                     |
| ALUM          | ALUMINUM               | HD      | HOLDOWN                   |
| ARCH          | ARCHITECT              | HJZ     | HOT DIP GALVANIZED        |
| AYC           | ALASKAN YELLOW CEDAR   | HOR     | HEADER                    |
| BF            | BRACED FRAME           | HRS     | HANGER                    |
| BLDG          | BUILDING               | HK      | HOOK                      |
| BLK/BKGS      | BLOCK/BLCKING          | HOB     | HIGH STRENGTH BOLT        |
| BLW           | BELOW                  | HSD     | HIGH STRENGTH BOLT        |
| BM            | BEAM                   | HSH     | HORIZONTAL SLOTTED        |
| BN            | BOUNDARY NAIL          | HSS     | HOLLOW STRUCTURAL         |
| BRTN          | BEARING                | HT      | HEIGHT                    |
| BYVN          | BUILT-UP               | HTD     | INSIDE DIAMETER           |
| C             | AMERICAN STANDARD      | I       | I SHAPED WOOD BUILT       |
| CA            | CALIFORNIA             | INT     | INTERIOR                  |
| CANT          | CANTILEVER             | INT     | INTERIOR                  |
| CB            | CARRIAGE BOLT          | JT      | JOINT                     |
| CFS           | COLD FORMED STEEL      | KP      | KING POST                 |
| CGL           | CAST IN PLACE          | L       | STEEL ANGLE               |
| CJ            | CERTIFIED GLUED LUMBER | Lb or # | LIGHT GAGE METAL          |
| C/J           | COMPLETE JOINT         | LGMF    | FRAMING CONTRACTOR        |
| CLG           | CEILING                | LL      | LIVE LOAD                 |
| CLR           | CLEAR                  | LH      | LONG LEG HORIZONTAL       |
| CLM           | COLUMN                 | LLV     | LONG LEG VERTICAL         |
| CONC          | CONCRETE               | LOC     | LOCATION                  |
| CONN          | CONNECTION             | LS      | LAG SCREW                 |
| CONT          | CONTINUOUS             | LST     | LAMINATED STRAND LUMBER   |
| COORD         | COORDINATE             | LVL     | LAMINATED VENEER LUMBER   |
| CMU           | CONCRETE MASONRY UNIT  | LWC     | LIGHTWEIGHT CONCRETE      |
| CSK           | COUNTERSINK            | MB      | MAXIMUM                   |
| CWK           | CUT WASHER             | MB      | MACHINE BOLT              |
| DBA           | DEFORMED BAR ANCHOR    | MB      | METAL BUILDING            |
| DBL           | DOUBLE                 | MC      | MANUFACTURER              |
| DIA or Ø      | DIAMETER               | MECH    | MISCELLANEOUS CHANNEL     |
| DIM           | DIAGONAL               | MEZ     | MEZZANINE                 |
| DIST          | DISTANCE               | MF      | MOMENT FRAME              |
| DJ            | DOWEL JOINT            | MFR     | MANUFACTURER              |
| DN            | DOWN                   | MIN     | MINIMUM                   |
| DN            | DOWN                   | MISC    | MISCELLANEOUS             |
| DNG           | DRAWING                | MW      | MALLEABLE IRON WASHER     |
| DNL           | DOWEL                  | MTL     | METAL                     |
| EA            | EACH                   | MU      | MACH UNIT                 |
| EE            | EACH END               | N       | NUMBER                    |
| ELEV          | ELEVATION              | N/A     | NOT APPLICABLE            |
| EMB           | EMBEDMENT              | NS      | NEW                       |
| EQ            | EQUAL                  | NSG     | NON-SHRINK GROUT          |
| EQUIP         | EQUIPMENT              | NWC     | NORMAL-WEIGHT CONCRETE    |
| EW            | EACH WAY               | OC      | ON CENTER                 |
| EXP           | EXPANSION              | OD      | OUTSIDE DIAMETER          |
| EXT           | EXTERIOR               | OPN     | OPPOSITE HAND             |
| FIN           | FINISH                 | OPV     | OVERSIZED                 |
| FINIS         | FINISH GRADE           | OWT     | OPEN WEB TRUSS            |
| FLR           | FLOOR                  | P       | PLATE OR PROPERTY LINE    |
| FOC           | FACE OF CONCRETE       | PA      | POST ABOVE                |
| FM            | FACE OF MASONRY        | WHS     | WELDED HEADED STUD        |
| FOS           | FACE OF STUD           | WIP     | WORK POINT/WATERPROOF     |
| FRMG          | FRAMING                | WT      | WOOD SCREW                |
| FS            | FACE SIDE              | WTS     | WELDED THREADED STUD      |
|               |                        | P/P     | PARTIAL JOINT PENETRATION |
|               |                        | PS      | POUNDS PER LINEAR FOOT    |

| SHEET INDEX |                                               |
|-------------|-----------------------------------------------|
| S0.1        | GENERAL NOTES AND SPECIFICATIONS              |
| S1.1        | TYPICAL CONCRETE DETAILS                      |
| S1.2        | TYPICAL WOOD DETAILS                          |
| S1.3        | TYPICAL WOOD DETAILS                          |
| S2.1        | FIRST FLOOR FOUNDATION AND ROOF FRAMING PLANS |
| S4.1        | DETAILS                                       |

D WOOD FRAMING NOTES

1. HEADERS, BEAMS, POSTS, TOP PLATE SPLICES, AND ETC., ARE PER §12.1 AND §12.2 WHERE NOT NOTED ON PLAN AND DETAILS. WALLS AT SEISMIC SEPARATIONS SHALL BE CONSIDERED EXTERIOR WALLS.
2. ALL BEAMS AND JOISTS (EXCLUDING JOISTS) SHALL BE SEAT CUT FOR FULL UNIFORM BEARING AT SUPPORTS, INCLUDING BEAM SEATS AND COLUMN CAPS.
3. SEE 7/51.2 FOR SHEATHING NAILING REQUIREMENTS. ALL NAILING NOT NOTED OR DETAILED OTHERWISE SHALL BE PER 11/51.2. NAIL LENGTH TO BE SUFFICIENT TO MEET CBC PENETRATION REQUIREMENTS. NAILS INTO PRESSURE TREATED MATERIAL SHALL BE HOT DIP GALVANIZED. NAILS AT BORATE TREATED LUMBER MAY BE CLEAR ZINC COATED. SEE SPECIFICATIONS FOR ADDITIONAL REQUIREMENTS AT EXTERIOR EXPOSURES.
4. EXTERIOR STUD WALL SHALL BE 2x4 @ 16"oc OR 1½"x5½" LVL @ 16"oc UNLESS NOTED OTHERWISE. INTERIOR BEARING WALLS AND SHEAR WALLS SHALL BE 2x4 @ 16"oc UNLESS NOTED OTHERWISE. SEE ARCHITECTURAL DRAWINGS FOR OTHER INTERIOR WALL FRAMING SIZES. COORDINATE STUD AND PLATE SIZES WITH THE REQUIREMENTS OF THE SHEAR WALL SCHEDULE.
5. WOOD POST SIZES ARE TO MATCH BEAM AND STUD WIDTH. UNO, WHERE POST OCCURS ABOVE RAISED FLOOR, PROVIDE SOLID BLOCKING AT FLOOR FRAMING TO MATCH WIDTH OF POST. PEN PER E/50.1 TO POSTS AT ALL EXTERIOR WALLS AND INTERIOR SHEAR WALLS. POSTS AT HOLDOWNS TO BE FULL HEIGHT AND PER 9/51.2
6. ALL MECHANICAL SUPPLY AND RETURN OPENINGS TO BE BETWEEN FRAMING UNO.
7. JOISTS AND RAFTERS ARE PER PLAN. UNLESS NOTED OTHERWISE, PROVIDE "LU" HANGER AT FLUSH FRAMING AND "HU" HANGER WHERE HANGER IS SHOWN SKEWED PER PLAN AND/OR HANGER SEAT IS INDICATED TO BE SLOPED. HANGER SIZE TO BE CORRECT FULL SIZE FOR JOIST SIZE (I.E. LU210 FOR 2x10). FILL ALL NAIL HOLES.
8. PROVIDE SOLID BLOCKING @ 8'-0"oc MAX FOR ALL 2x12 REPETITIVE FRAMING. PROVIDE SOLID BLOCKING OR SIMPSON TB X BRIDGING @ 8'-0"oc MAX FOR ALL 1½" LSL AND 1½" LVL REPETITIVE FRAMING WITH A DEPTH OF 11½" OR GREATER.
9. PROVIDE ADDITIONAL JOIST BELOW ALL OR ADJACENT TO NON-STRUCTURAL WALLS PARALLEL TO FRAMING, UNO.
10. ROUND HOLES IN STEEL PLATES TO BE ¼" OVERSIZE. SLOTTED HOLES IN STEEL PLATES SHALL BE ¼" WIDER THAN THE BOLT DIAMETER AND HAVE A LENGTH OF 2 TIMES THE BOLT DIAMETER. THE DIRECTION OF THE SLOTTED LENGTH IS INDICATED ON THE DETAILS (VSH OR HSH). INSTALL BOLT AT THE CENTER LINE OF THE HOLE. BOLT HOLES IN WOOD SHALL BE ROUND AND ½" OVERSIZE. CUT OFF BOLT THREADED END FLUSH WITH NUT WHEN REQUIRED BY FINISHES AND 1" MAXIMUM FROM NUT OTHERWISE. PROVIDE STANDARD CUT WASHERS UNDER HEAD AND NUT WHERE BOLT BEARS ON WOOD. USE PLATE OR MALLEABLE IRON WASHERS AT EXPOSED CONDITIONS OR AS INDICATED.
11. ALL BOLTED OR NAILED STRAP CONNECTIONS SHALL HAVE AN EQUAL NUMBER OF BOLTS OR NAILS EACH SIDE OF THE SPLICE JOINT. THE FIRST BOLT OR NAIL FROM EACH SIDE OF THE SPLICED OR STRAPPED MEMBER SHALL BE EQUIDISTANT FROM THE SPLICE. STRAPS USING 16d NAILS ON 2x MATERIAL TO BE INSTALLED ON THE 1½" EDGE OF THE MEMBER.
12. THE CONTRACTOR SHALL VERIFY THAT THE MOISTURE CONTENT OF ALL FRAMING LUMBER AND SHEATHING MEET THE REQUIREMENTS OF THE SPECIFICATIONS AT THE TIME OF INSTALLATION AND AT CLOSE-IN. THE CONTRACTOR SHALL PROVIDE ALLOWANCE FOR DIFFERENTIAL SHRINKAGE BETWEEN FLOORS, ETC.
13. VENTING IS REQUIRED IN ENCLOSED FRAMING AREAS, SAD, DRILL BLOCKING AND LEDGERS AND PROVIDE SKIP BLOCKING AS DETAILED.
14. SAD FOR CEILING INFO.
15. ALL SHEATHING SHALL HAVE 1/8" GAP AT ALL EDGES AND JOINTS. TYPICAL SHEATHING:
- A. SLOPING ROOF SHEATHING (SLOPE GREATER THAN 2:12): ¾" APA RATED SHEATHING (32/16) EXP 1 WITH 10d @ 6"oc EDGES (PEN) AND 12"oc FIELD UNO ON PLANS. LAY PERPENDICULAR TO FRAMING MEMBERS. PROVIDE SHEATHING CLIPS AT UNSUPPORTED EDGES UNLESS NOTED TO BE BLOCKED ON PLANS. BLOCK EDGES WITH 2x4 LAID FLAT WHERE NOTED ON THE PLANS AND DETAILS. NO PANELS LESS THAN 24" WIDE SHALL BE USED. STAGGER SHEETS.
- B. FLOOR SHEATHING: ¾" T&G APA RATED SHEATHING (48/24) EXP 1 WITH 10d @ 6"oc EDGES (PEN) AND 12"oc FIELD UNO ON PLANS. LAY PERPENDICULAR TO & GLUE TO FRAMING MEMBERS IMMEDIATELY PRIOR TO FULL NAILING (DO NOT SPOT NAIL). BLOCK EDGES WITH 2x4 LAID FLAT AS NOTED ON THE PLANS AND DETAILS. NO PANELS LESS THAN 24" WIDE SHALL BE USED. STAGGER SHEETS. ALTERNATE FASTENER: SIMPSON WSV #8x2" MIN SCREW (ICC ESR-1472). MIN 1½" FRAMING/BLOCKING EMBEDMENT. SUBFLOOR GLUE REQUIRED.

E SHEAR WALL NOTES

1. BLOCK ALL UNSUPPORTED EDGES WITH 2x MATERIAL UNO. BLOCK EDGES WITH 3x MATERIAL WHERE NAILING IS 4"oc OR LESS. SEE 7/51.2 FOR NAIL STAGGER AT ALL 3x.
2. FIELD NAILING TO BE 12"oc UNO.
3. ALL SHEATHING NAILS TO BE COMMON WIRE. SEE D/50.1 AND SPECIFICATIONS FOR OTHER NAIL REQUIREMENTS.
4. SHEAR WALL LENGTHS, WHERE NOTED, ARE MINIMUM. DO NOT LOCATE HOLDOWNS FROM THESE DIMENSIONS. SAD FOR ACTUAL WALL LENGTHS. SEE 8/51.2 FOR SCHEMATIC SHEAR WALL CONSTRUCTION.
5. HOLDOWN REFERS TO SIMPSON STRONG TIE CO. HOLDOWNS. INSTALL HOLDOWNS AND REQUIRED POSTS PER 9/51.2 AND 10/51.2 SEE PLANS FOR OTHER REQUIREMENTS.
6. EDGE NAIL WALL SHEATHING TO STUDS OR POSTS WITH HOLDOWNS.
7. PORTIONS OF INTERIOR WALL SURFACES ADJACENT TO SPECIFIED SHEAR WALLS SHALL BE SHEATHED FOR THE FULL UNIFORM BEARING LENGTH TO MATCH EXTERIOR WALLS OR WITH GYPSUM BOARD OF THE SAME THICKNESS TO PROVIDE AN EVEN WALL SURFACE FOR FINISH MATERIALS.
8. SHEAR WALLS MORE THAN ONE VERTICAL PANEL IN HEIGHT SHALL HAVE STAGGERED HORIZONTAL OR VERTICAL SPLICE JOINTS.
9. ANCHOR BOLTS (AB) FOR SHEAR WALLS SHALL INCLUDE STEEL PLATE WASHERS, A MINIMUM OF 0.229 INCH BY 3 INCHES SQUARE IN SIZE, BETWEEN THE SILL PLATE AND NUT. THE HOLE IN THE PLATE WASHER IS PERMITTED TO BE DIAGONALLY SLOTTED WITH A WIDTH OF UP TO ¾" LARGER THAN THE AB DIAMETER AND A SLOT LENGTH NOT TO EXCEED 1½". PROVIDED A STANDARD CUT WASHER IS PLACED BETWEEN THE PLATE WASHER AND THE NUT. PLATE WASHER TO EXTEND WITHIN ½" OF SHEAR WALL SHEATHING UNO. PROVIDE OVERSIZED PLATE WASHER OR OFFSET AB AS REQUIRED. AT DOUBLE-SIDED SHEAR WALLS, STAGGER AS REQUIRED. AB TO BE PLACED A MINIMUM OF 4½" AND A MAXIMUM OF 12" FROM ENDS OF ALL SILL PLATES AND AT NOTCHES IN SILL PLATES.
10. NO OPENINGS ARE ALLOWED IN SHEAR WALLS UNLESS SHOWN ON THE STRUCTURAL PLANS. OPENINGS NOTED ARE PER 6/51.2. COORDINATE ANY OPENINGS NOT SHOWN WITH THE STRUCTURAL ENGINEER.

A DESIGN CRITERIA

|                  |   |
|------------------|---|
| DESIGN CRITERIA: | 2022 CALIFORNIA CODE OF REGULATIONS, TITLE 24, PART 2 (CBC)   |
| FLOOR LIVE LOAD: | 40 PSF   |
| ROOF LIVE LOAD:  | 20 PSF   |
| RISK CATEGORY:   | II   |
| EARTHQUAKE DATA: | SEISMIC IMPORTANCE FACTOR, I <sub>p</sub> : 1.0<br>MAPPED SPECTRAL RESPONSE ACCELERATIONS: S <sub>DS</sub> = 1.591; S <sub>1</sub> = 0.644<br>SITE CLASS: D<br>SPECTRAL RESPONSE COEFFICIENTS: S <sub>DS</sub> = 1.273; S <sub>D1</sub> = 0.730<br>SEISMIC DESIGN CATEGORY: D<br>SEISMIC FORCE RESISTING SYSTEM(S): WOOD FRAMED SHEAR WALLS<br>RESPONSE MODIFICATION FACTOR(S): R = 6.5<br>DESIGN BASE SHEAR: 6.4k (ASD)<br>SEISMIC RESPONSE COEFFICIENT(S), C <sub>s</sub> : 0.196 (ULTIMATE)<br>ANALYSIS PROCEDURE USED: EQUIVALENT LATERAL FORCE |
| SCOPE:           | MODERNIZATION OF EXISTING WOOD-FRAMED HOUSE. NEW ADDITION AT REAR OF STRUCTURE. INCREASE IN HEIGHT OF CEILING FRAMING AT NEW KITCHEN.   |

B GENERAL NOTES

1. REFER TO SHEETS S1.1, S1.2, AND S1.3 FOR STANDARD DETAILS OF CONSTRUCTION. REFER TO THE PROJECT SPECIFICATIONS FOR MATERIALS AND METHODS.
2. BUILDING DIMENSIONS SHOWN ARE FOR GENERAL REFERENCE ONLY. SEE ARCHITECTURAL DRAWINGS (SAD) FOR ALL ACTUAL BUILDING DIMENSIONS. ANY DISCREPANCIES ARE TO BE BROUGHT TO THE ATTENTION OF THE ARCHITECT/ENGINEER SO CLARIFICATION CAN BE MADE PRIOR TO COMMENCING WORK.
3. STRUCTURAL DRAWINGS SHALL NOT BE SCALED. ALL DIMENSIONS AND FIT SHALL BE DETERMINED AND VERIFIED BY THE CONTRACTOR PRIOR TO COMMENCING WORK.
4. DETAILS NOT FULLY OR SPECIFICALLY SHOWN SHALL BE OF SAME NATURE AS OTHER SIMILAR CONDITIONS.
5. REFER TO ARCHITECTURAL DRAWINGS FOR SIDEWALK SLABS AND DIMENSIONS.
6. COORDINATION OF MECHANICAL, ELECTRICAL, PLUMBING, AND SITE UTILITY SYSTEMS WITH THE STRUCTURAL SYSTEM IS THE RESPONSIBILITY OF THE GENERAL CONTRACTOR. USE DETAILS ON SHEETS S1.1 THROUGH S1.3. AT CONDITIONS WHERE THESE DETAILS DO NOT APPEAR TO APPLY, NOTIFY THE STRUCTURAL ENGINEER PRIOR TO INSTALLATION. AT CONDITIONS WHERE FIELD MODIFICATIONS OF MECHANICAL, ELECTRICAL, PLUMBING, OR SITE UTILITIES AFFECT STRUCTURAL SYSTEMS, NOTIFY STRUCTURAL ENGINEER PRIOR TO INSTALLATION.
7. VERIFY WEIGHTS AND LOCATIONS OF MECHANICAL UNITS WITH MECHANICAL ENGINEER PRIOR TO PLACEMENT. UNITS EXCEEDING WEIGHT NOTED ON PLANS SHALL BE REVIEWED BY THE STRUCTURAL ENGINEER PRIOR TO INSTALLATION. CONTRACTOR TO VERIFY MECHANICAL UNIT SIZES AND WEIGHTS AS INSTALLED PRIOR TO INSTALLATION OF ADDITIONAL FRAMING TO ENSURE CORRECT PLACEMENT UNDER CURBS, ETC.
8. SHORING, SCAFFOLDING, AND BRACING DESIGN, MATERIALS AND INSTALLATION SHALL BE PROVIDED BY THE GENERAL CONTRACTOR, AND SHALL BE ADEQUATE FOR ALL LOADS. LEAVE IN PLACE AS LONG AS MAY BE REQUIRED FOR SAFETY AND UNTIL FINAL STRUCTURAL CONSTRUCTION IS COMPLETED.
9. STRUCTURAL OBSERVATION PER CBC SECTION 1704.6 IS NOT REQUIRED. NOTIFY ZFA FOR GENERAL ON SITE REVIEW OF:
- MINIMUM FOOTING SIZE AND REINFORCING STEEL.
  - WOOD SHEAR WALLS, SHEAR PANELS AND FLOOR/ROOF DIAPHRAGMS, INCLUDING NAILING, BOLTING, ANCHORAGE AND OTHER FASTENING TO OTHER COMPONENTS OF THE SEISMIC FORCE RESISTING SYSTEM.
  - STRUCTURAL WOOD FRAMING.
- NOTIFY ZFA FOR REVIEW PRIOR TO COVERING ABOVE LISTED WORK. PROVIDE 2 WORKING DAYS MINIMUM SCHEDULING NOTICE PRIOR TO REVIEW DATE. ZFA SHALL BE NOTIFIED PRIOR TO COMMENCEMENT OF CONSTRUCTION IF THE AUTHORITY HAVING JURISDICTION OR OWNER REQUIRES A FINAL GENERAL CONFORMANCE LETTER. ALL STRUCTURAL CONSTRUCTION DEVIATIONS OBSERVED DURING SITE VISITS SHALL BE RESOLVED AND COPIES OF ALL SPECIAL INSPECTIONS SHALL BE PROVIDED PRIOR TO ISSUANCE OF A CONFORMANCE LETTER.


C FOUNDATION NOTES

1. ZFA RECOMMENDS GEOTECHNICAL REPORTS FOR ALL CONSTRUCTION PROJECTS. NO GEOTECHNICAL REPORT HAS BEEN PROVIDED FOR THIS PROJECT AND UNDER DIRECTION OF THE CLIENT, ZFA IS PROCEEDING WITH FOUNDATION DESIGN BASED ON THE CONVENTIONAL PROVISIONS AND THE MINIMUM ALLOWABLE SOIL BEARING PRESSURE ALLOWED PER THE CALIFORNIA BUILDING CODE, CHAPTER 18. HOWEVER, GEOTECHNICAL AND GEOLOGICAL CONDITIONS SUCH AS EXPANSIVE AND COMPRESSIBLE SOILS, LIQUEFACTION, SLOPE INSTABILITY, ETC MAY EXIST WHICH WARRANT SPECIAL DESIGN CONSIDERATIONS. ZFA SHALL NOT BE RESPONSIBLE FOR UNSATISFACTORY PERFORMANCE RESULTING FROM THESE CONDITIONS. ALLOWABLE (ASD) FOUNDATION DESIGN PRESSURES ARE PER CBC SECTION 1806.2:
- SHALLOW FOOTINGS:  
DEAD LOAD + LIVE LOAD = 1,500 PSF  
DEAD LOAD + LIVE LOAD + LATERAL = 2,000 PSF
2. ALL SOILS WORK SHALL BE DONE IN ACCORDANCE WITH THE SPECIFICATIONS AND THE REQUIREMENTS OF CHAPTER 18 OF THE CBC. ALL FOUNDATIONS SHALL BEAR ON FIRM, UNDISTURBED, NATIVE SOILS AT OR EXCEEDING DEPTHS SHOWN ON THE DRAWINGS. INCREASE FILL AND OR FOOTING DEPTH AS REQUIRED. ALL FOOTING EXCAVATIONS SHALL BE AS NEAT AS PRACTICABLE. MAXIMUM OVER EXCAVATION IN WIDTH SHALL BE LESS THAN 12 INCHES OR 25% OF FOOTING WIDTH, WHICH EVER IS LESS. 6 INCHES MAXIMUM PER SIDE. LARGER OVER-EXCAVATIONS IN WIDTH SHALL BE FILLED WITH ADDITIONAL REINFORCED CONCRETE AS DIRECTED BY THE ENGINEER. OR FORMWORK SHALL BE PROVIDED. OVER-EXCAVATIONS IN DEPTH MAY BE FILLED WITH LEAN CONCRETE OR COMPACTED APPROVED BACKFILL. ALL LOOSE SOILS SHALL BE REMOVED FROM EXCAVATIONS PRIOR TO PLACEMENT OF REINFORCING OR CONCRETE.
3. AT WOOD SILL PLATES, USE ¾" DIAMETER ANCHOR BOLTS (AB) AT 48"oc UNLESS OTHERWISE NOTED. MINIMUM EMBEDMENT INTO CONCRETE IS 7" (EXCLUDING CURB) UNLESS DETAILED OTHERWISE. ANCHOR BOLTS ARE TO BE TIED IN PLACE PRIOR TO PLACEMENT OF CONCRETE. SEE SHEAR WALL SCHEDULE FOR ADDITIONAL REQUIREMENTS. MINIMUM TWO ANCHOR BOLTS PER SILL PIECE.
4. FORMWORK STAKES ARE NOT PERMITTED WITHIN CONCRETE PLACEMENTS. IF REQUIRED, PROVIDE STEEL STAKES SLEEVED WITH PLASTIC PIPE OR SOLID PLASTIC STAKES. WOOD STAKES NOT PERMITTED. FLUSH CUT SLEEVE OR STAKE AND FILL SLEEVES IMMEDIATELY WITH GROUT. WHERE STAKES PENETRATE VAPOR RETARDER, TAPE OR SEAL PER MANUFACTURER'S RECOMMENDATIONS.
5. DO NOT UNDERCUT EXISTING FOUNDATIONS. NOTIFY ENGINEER FOR REVIEW AND POSSIBLE REVISIONS, IF EXISTING FOUNDATION CONDITIONS ARE NOT AS SHOWN.
6. TOP OF FOOTING ELEVATIONS TO BE DETERMINED BY THE CONTRACTOR BASED ON INFORMATION FROM THE CIVIL DRAWINGS, LANDSCAPE, ETC.

THIS DOCUMENT AND THE IDEAS INCORPORATED HEREIN, AS AN INSTRUMENT OF PROFESSIONAL SERVICE, IS THE PROPERTY OF THE ENGINEER AND IS NOT TO BE USED, IN WHOLE OR IN PART FOR ANY OTHER PROJECT WITHOUT THE PRIOR WRITTEN AUTHORIZATION OF THE ENGINEER.

| Revision Schedule |                      |      |
|-------------------|----------------------|------|
| #                 | Revision Description | Date |
|                   |                      |      |
|                   |                      |      |
|                   |                      |      |
|                   |                      |      |

ZFA STRUCTURAL ENGINEERS  
601 montgomery street | suite 1450  
san francisco ca 94111  
zfa job no. 25132  
zfa.com  
415.243.4091  
copyright © 2025

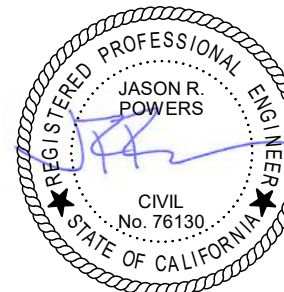

PROJECT

ZETTERQUIST RESIDENCE

630 12TH AVENUE  
MENLO PARK, CA 94025

SHEET DESCRIPTION

GENERAL NOTES AND SPECIFICATIONS

|       |        |       |          |
|-------|--------|-------|----------|
| ENGR: | OMK/FW | DATE: | 03/25/25 |
| PM:   | JRP    |       |          |


SHEET

S0.1

PERMIT SET



| ADHESIVE ANCHOR IN 2500 PSI MIN CONCRETE |                              |       |                              |                        |                             |                    |                          |
|------------------------------------------|------------------------------|-------|------------------------------|------------------------|-----------------------------|--------------------|--------------------------|
| ADHESIVE TYPE                            | ANCHOR                       |       | PILOT HOLE                   | MIN EMBED UNO $H_{ef}$ | MIN EDGE DISTANCE $C_{min}$ | MIN SPCG $S_{min}$ | MIN CONC DEPTH $H_{min}$ |
|                                          | THRD ROD                     | REBAR |                              |                        |                             |                    |                          |
| SIMPSON SET-3G (ICC-ESR 4057)            | -                            | #3    | $\frac{1}{2}" \varnothing$   | 3"                     | 1 $\frac{1}{2}"$            | 3"                 | $H_{ef} + 1\frac{1}{2}"$ |
|                                          | -                            | #4    | $\frac{3}{8}" \varnothing$   | 4"                     | 1 $\frac{1}{2}"$            | 3"                 | $H_{ef} + 1\frac{1}{2}"$ |
|                                          | -                            | #5    | $\frac{3}{4}" \varnothing$   | 5"                     | 1 $\frac{1}{2}"$            | 3"                 | $H_{ef} + 1\frac{1}{2}"$ |
|                                          | $\frac{3}{4}" \varnothing$   | -     | $\frac{1}{4}" \varnothing$   | 3"                     | 1 $\frac{1}{2}"$            | 3"                 | $H_{ef} + 1\frac{1}{2}"$ |
|                                          | $\frac{1}{2}" \varnothing$   | -     | $\frac{3}{8}" \varnothing$   | 4"                     | 1 $\frac{1}{2}"$            | 3"                 | $H_{ef} + 1\frac{1}{2}"$ |
|                                          | $\frac{3}{8}" \varnothing$   | -     | $\frac{1}{2}" \varnothing$   | 5"                     | 1 $\frac{1}{2}"$            | 3"                 | $H_{ef} + 1\frac{1}{2}"$ |
|                                          | $\frac{3}{4}" \varnothing$   | #6    | $\frac{7}{8}" \varnothing$   | 6"                     | 1 $\frac{1}{2}"$            | 3"                 | $H_{ef} + 1\frac{1}{2}"$ |
|                                          | $\frac{1}{4}" \varnothing$   | #7    | 1" $\varnothing$             | 7"                     | 1 $\frac{1}{2}"$            | 3"                 | $H_{ef} + 2"$            |
|                                          | 1" $\varnothing$             | #8    | 1 $\frac{1}{4}" \varnothing$ | 8"                     | 1 $\frac{1}{2}"$            | 3"                 | $H_{ef} + 2\frac{1}{4}"$ |
|                                          | 1 $\frac{1}{4}" \varnothing$ | #10   | 1 $\frac{3}{8}" \varnothing$ | 10"                    | 2 $\frac{1}{2}"$            | 6"                 | $H_{ef} + 2\frac{3}{4}"$ |
| HILTI HIT-HY 200R V3 (ICC-ESR 4868)      | $\frac{3}{4}" \varnothing$   | N/A   | $\frac{1}{2}" \varnothing$   | 3"                     | 1 $\frac{1}{2}"$            | 1 $\frac{1}{2}"$   | $H_{ef} + 1\frac{1}{2}"$ |
|                                          | N/A                          | #3    | $\frac{1}{2}" \varnothing$   | 3"                     | 1 $\frac{1}{2}"$            | 1 $\frac{1}{2}"$   |                          |
|                                          | $\frac{1}{2}" \varnothing$   | N/A   | $\frac{3}{8}" \varnothing$   | 4"                     | 1 $\frac{1}{2}"$            | 2 $\frac{1}{2}"$   |                          |
|                                          | N/A                          | #4    | $\frac{3}{8}" \varnothing$   | 4"                     | 1 $\frac{1}{2}"$            | 2 $\frac{1}{2}"$   | $H_{ef} + 1\frac{1}{2}"$ |
|                                          | $\frac{3}{4}" \varnothing$   | #5    | $\frac{3}{4}" \varnothing$   | 5"                     | 1 $\frac{1}{2}"$            | 3 $\frac{1}{2}"$   |                          |
|                                          | $\frac{3}{4}" \varnothing$   | #6    | $\frac{7}{8}" \varnothing$   | 6"                     | 1 $\frac{1}{2}"$            | 3 $\frac{1}{2}"$   |                          |
|                                          | $\frac{1}{4}" \varnothing$   | #7    | 1" $\varnothing$             | 7"                     | 1 $\frac{1}{2}"$            | 4 $\frac{1}{2}"$   | $H_{ef} + 2"$            |
|                                          | 1" $\varnothing$             | #8    | 1 $\frac{1}{4}" \varnothing$ | 8"                     | 1 $\frac{1}{2}"$            | 5"                 | $H_{ef} + 2\frac{1}{4}"$ |
|                                          | N/A                          | #9    | 1 $\frac{1}{8}" \varnothing$ | 9"                     | 1 $\frac{1}{2}"$            | 5 $\frac{1}{2}"$   | $H_{ef} + 2\frac{1}{4}"$ |
|                                          | 1 $\frac{1}{4}" \varnothing$ | N/A   | 1 $\frac{3}{8}" \varnothing$ | 10"                    | 1 $\frac{1}{2}"$            | 6 $\frac{1}{2}"$   | $H_{ef} + 2\frac{3}{4}"$ |
|                                          | N/A                          | #10   | 1 $\frac{1}{2}" \varnothing$ | 10"                    | 1 $\frac{1}{2}"$            | 6 $\frac{1}{2}"$   | $H_{ef} + 3"$            |

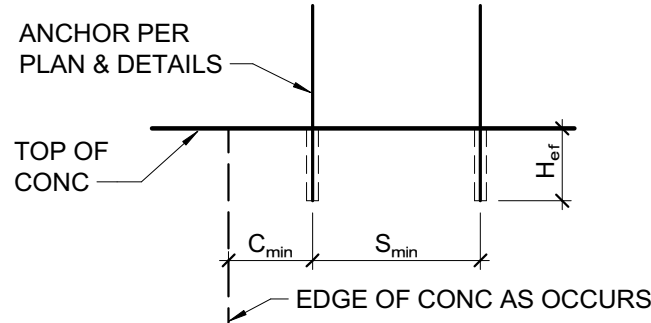


#### NOTES:

- INSTALL ADHESIVE ANCHORS PER MANUFACTURER'S INFORMATION AND ICC REPORT.
- CONTRACTOR TO VERIFY MINIMUM EDGE DISTANCES, SPACING, AND THICKNESS ARE IN ACCORDANCE W/ SCHEDULE PRIOR TO INSTALLING ANCHOR.
- HOLES TO BE DRILLED W/ ROTARY DRILL ONLY. WHEN DRILLING HOLES IN EXISTING CONCRETE, USE CARE AND CAUTION TO AVOID CUTTING OR DAMAGING THE EXISTING REINFORCING BARS. MAINTAIN 1" CLEARANCE BETWEEN REINFORCEMENT AND THE DRILLED-IN ANCHOR. FILL ABANDONED HOLES W/ HIGH STRENGTH GROUT.
- SPECIAL INSPECTION IS REQUIRED PER SECTION 1705.3 AND THE REQUIREMENTS OF THE ICC REPORTS. THE SPECIAL INSPECTOR SHALL PERFORM PERIODIC/CONTINUOUS INSPECTION IN ACCORDANCE WITH TABLE 1705.3. THE SPECIAL INSPECTOR SHALL INSPECT ANCHOR TYPE, ANCHOR DIMENSIONS, HOLE CLEANLINESS, EMBEDMENT DEPTH, CONCRETE TYPE, CONCRETE COMPRESSIVE STRENGTH, DRILL BIT DIAMETER, HOLE DEPTH, EDGE DISTANCE(S), ANCHOR SPACING(S), CONCRETE THICKNESS, AND ADHESIVE INJECTION.

#### 8 ADHESIVE ANCHOR IN CONCRETE

3/4" = 1'-0"

| CARBON SCREW ANCHOR IN 2500 PSI MIN CONCRETE          |                           |                             |                             |                        |                                      |                               |                                |
|-------------------------------------------------------|---------------------------|-----------------------------|-----------------------------|------------------------|--------------------------------------|-------------------------------|--------------------------------|
| ANCHOR TYPE                                           | ANCHOR AND PILOT HOLE DIA | MINIMUM EMBEDMENT $H_{com}$ | MINIMUM EDGE DIST $C_{min}$ | MINIMUM SPCG $S_{min}$ | MINIMUM CONCRETE THICKNESS $H_{min}$ | INSTALL & TEST TORQUE (FT-LB) | MAXIMUM INSTALL TORQUE (FT-LB) |
| SIMPSON TITEN HD (ICC-ESR 2713)                       | $\frac{1}{2}"$            | 1 $\frac{1}{2}"$            | 1 $\frac{1}{2}"$            | 1 $\frac{1}{2}"$       | 3 $\frac{1}{2}"$                     | 10                            | 24                             |
|                                                       | $\frac{3}{8}"$            | 2 $\frac{1}{2}"$            | 1 $\frac{1}{2}"$            | 3"                     | 4"                                   | 10                            | 50                             |
|                                                       | $\frac{1}{2}"$            | 3 $\frac{1}{4}"$            | 1 $\frac{1}{2}"$            | 3"                     | 5"                                   | 10                            | 65                             |
|                                                       | $\frac{3}{8}"$            | 4"                          | 1 $\frac{1}{2}"$            | 3"                     | 6"                                   | 10                            | 100                            |
| HILTI KH-EZ (ICC-ESR 3027)                            | $\frac{1}{2}"$            | 5 $\frac{1}{2}"$            | 1 $\frac{1}{2}"$            | 3"                     | 8 $\frac{1}{2}"$                     | 20                            | 150                            |
|                                                       | $\frac{1}{4}"$            | 1 $\frac{1}{2}"$            | 1 $\frac{1}{2}"$            | 3"                     | 3 $\frac{1}{2}"$                     | 10                            | 18                             |
|                                                       | $\frac{3}{8}"$            | 2 $\frac{1}{2}"$            | 1 $\frac{1}{2}"$            | 3"                     | 4"                                   | 10                            | 40                             |
|                                                       | $\frac{1}{2}"$            | 3"                          | 1 $\frac{1}{2}"$            | 3"                     | 4 $\frac{1}{2}"$                     | 10                            | 45                             |
|                                                       | $\frac{3}{8}"$            | 3 $\frac{1}{4}"$            | 1 $\frac{1}{2}"$            | 4"                     | 5"                                   | 10                            | 85                             |
|                                                       | $\frac{3}{4}"$            | 4"                          | 1 $\frac{1}{2}"$            | 4"                     | 6"                                   | 20                            | 95                             |
| STAINLESS STEEL SCREW ANCHOR IN 2500 PSI MIN CONCRETE |                           |                             |                             |                        |                                      |                               |                                |
| SIMPSON TITEN HDSS (AFMO UES ER-493)                  | $\frac{3}{8}"$            | 2 $\frac{1}{2}"$            | 1 $\frac{1}{2}"$            | 3"                     | 4"                                   | 10                            | 40                             |
|                                                       | $\frac{1}{2}"$            | 3 $\frac{1}{4}"$            | 1 $\frac{1}{2}"$            | 4"                     | 5"                                   | 10                            | 70                             |
|                                                       | $\frac{3}{4}"$            | 4"                          | 1 $\frac{1}{2}"$            | 3"                     | 6"                                   | 10                            | 85                             |
|                                                       | $\frac{3}{8}"$            | 5 $\frac{1}{2}"$            | 1 $\frac{1}{2}"$            | 3"                     | 8 $\frac{1}{2}"$                     | 20                            | 150                            |

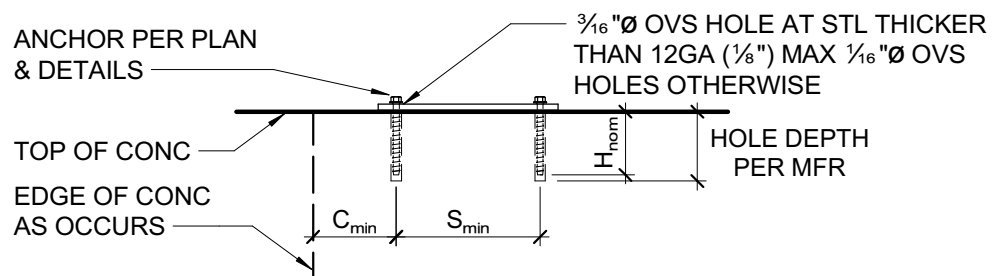

#### NOTES:


- EXCEPT AT EXTERIOR EXPOSURE CONDITIONS, PROVIDE CARBON STEEL ANCHORS UNO. INSTALL SCREW ANCHORS PER MANUFACTURER'S INFORMATION AND ICC REPORT INSTRUCTION. SPECIAL INSPECTION IS REQUIRED PER SECTION 1705.3 OF THE CBC AND THE REQUIREMENTS OF THE ICC REPORTS. INSTALLED ANCHORS SHALL BRING CONNECTED PLIES INTO FIRM CONTACT, MEETING THE INSTALL TORQUE BUT NOT EXCEEDING THE MAXIMUM INSTALL TORQUE.
- CONTRACTOR TO VERIFY MINIMUM EDGE DISTANCES, SPACING AND THICKNESS ARE IN ACCORDANCE W/ SCHEDULE PRIOR TO INSTALLING ANCHOR.
- HOLES TO BE DRILLED W/ ROTARY DRILL ONLY. WHEN INSTALLING DRILLED-IN ANCHORS IN EXISTING REINFORCED CONCRETE, USE CARE AND CAUTION TO AVOID CUTTING OR DAMAGING THE EXISTING REINFORCING BARS. MAINTAIN 1" CLEARANCE BETWEEN REINFORCEMENT AND THE DRILLED-IN ANCHOR. FILL ABANDONED HOLES W/ HIGH STRENGTH GROUT.
- THE SPECIAL INSPECTOR SHALL PERFORM PERIODIC/CONTINUOUS INSPECTION IN ACCORDANCE WITH TABLE 1705.3. THE SPECIAL INSPECTOR SHALL INSPECT ANCHOR TYPE, ANCHOR DIMENSIONS, HOLE CLEANLINESS, EMBEDMENT DEPTH, CONCRETE TYPE, CONCRETE COMPRESSIVE STRENGTH, DRILL BIT DIAMETER, HOLE DEPTH, EDGE DISTANCE(S), ANCHOR SPACING(S), CONCRETE THICKNESS, AND TIGHTENING TORQUE.

#### 9 SCREW ANCHOR IN CONCRETE

3/4" = 1'-0"


#### NOTES:

- 'PIPE' = ANY PENETRATION THRU OR EMBEDDED IN FOUNDATION.
- ALL PIPES THROUGH FOOTINGS TO BE WRAPPED OR SLEEVED AS FOLLOWS:
  - SLEEVES: PROVIDE 1" MIN CLEAR ALL AROUND O.D. PIPE TO I.D. SLEEVE UNO. SEAL SLEEVE ENDS W/ MASTIC OR PLASTIC BITUMINOUS CEMENT.
  - WRAPPED VERTICAL PIPES: PROVIDE  $\frac{1}{4}"$  NOMINAL SHEET FOAM W/ (3) WRAPS MINIMUM UNO.
  - WRAPPED HORIZONTAL PIPES: PROVIDE  $\frac{1}{4}"$  NOMINAL SHEET FOAM W/ (8) WRAPS MINIMUM UNO.
  - UNDERGROUND FIRE LINES 4" AND LARGER:
    - SLEEVES: PROVIDE 2" MIN CLEAR ALL AROUND OD PIPE TO ID SLEEVE. SEAL ENDS PER ABOVE.
    - WRAPPED: PROVIDE  $\frac{1}{4}"$  NOMINAL SHEET FOAM W/ (16) WRAPS MINIMUM.
- WRAPPED AND SLEEVED PIPES SHALL HAVE 1 $\frac{1}{2}"$  MIN CLEAR TO REINF STEEL. MINIMUM CONCRETE COVER AT PIPES TO BE 3".
- CLEARANCE BETWEEN 'PIPES' TO BE 3d MIN.
- NO 'PIPE' TO RUN PARALLEL IN FOOTING, STEM OR CURB.
- PVC CONDUIT ('PIPE') EMBEDDED IN CURB/STEM MAY BE WIRE TIED TO HORIZONTAL REINF.
- NO HORIZONTAL PIPES ALLOWED THROUGH FOOTING WITHIN 24" EACH SIDE OF HOLDOWNS OR STEEL COLUMNS. NO VERTICAL PIPES ALLOWED IN GRADE BEAMS AT BRACED FRAMES.
- 'PIPE' EMBEDDED IN CONCRETE TO BE PROVIDED W/ FLEXIBLE COUPLINGS AT ENTRY/EXIT POINTS.
- NOTIFY ENGINEER FOR REPAIRS IF (E) REINF STEEL IS DAMAGED IN CONC REMOVAL.

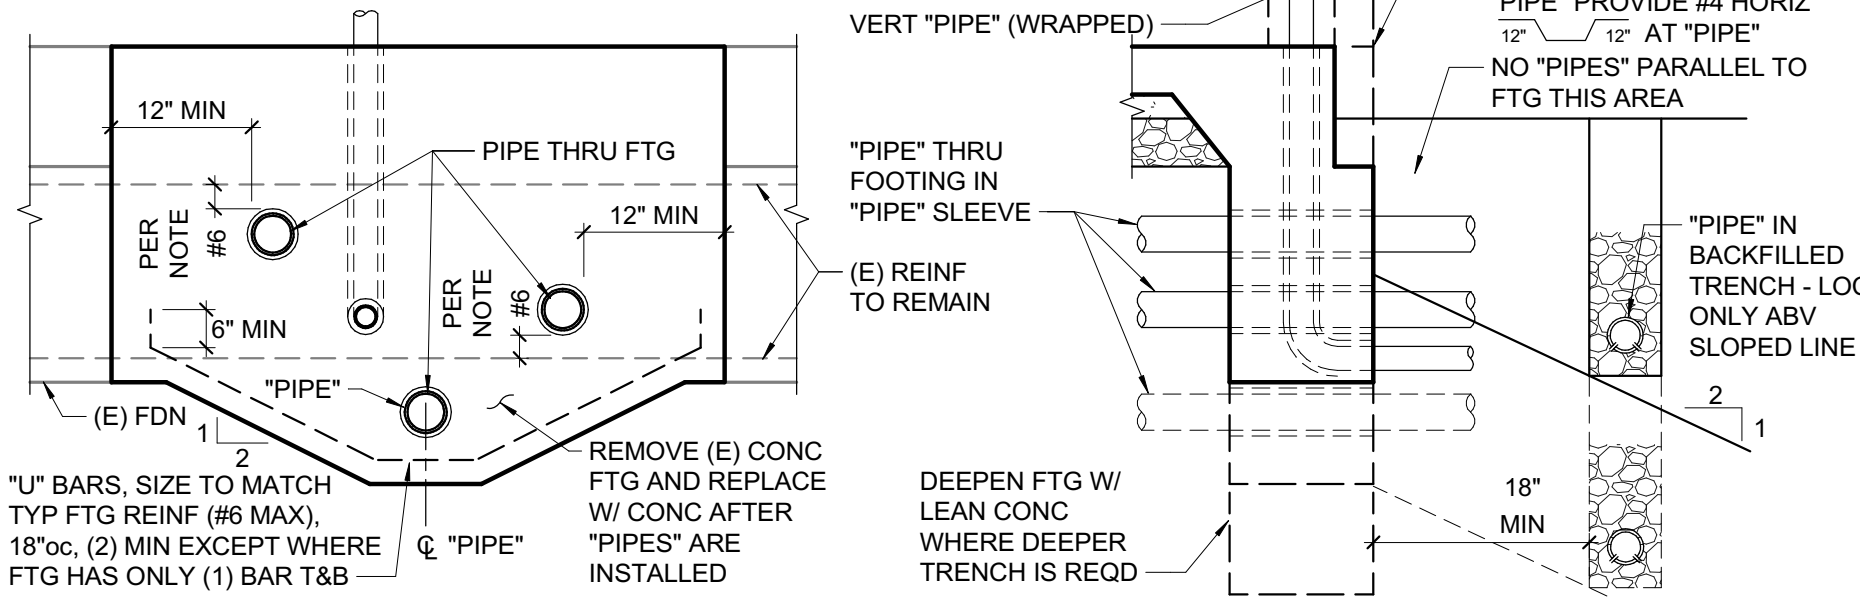

#### 3 TYPICAL PIPE THROUGH EXISTING FOOTING

3/4" = 1'-0"

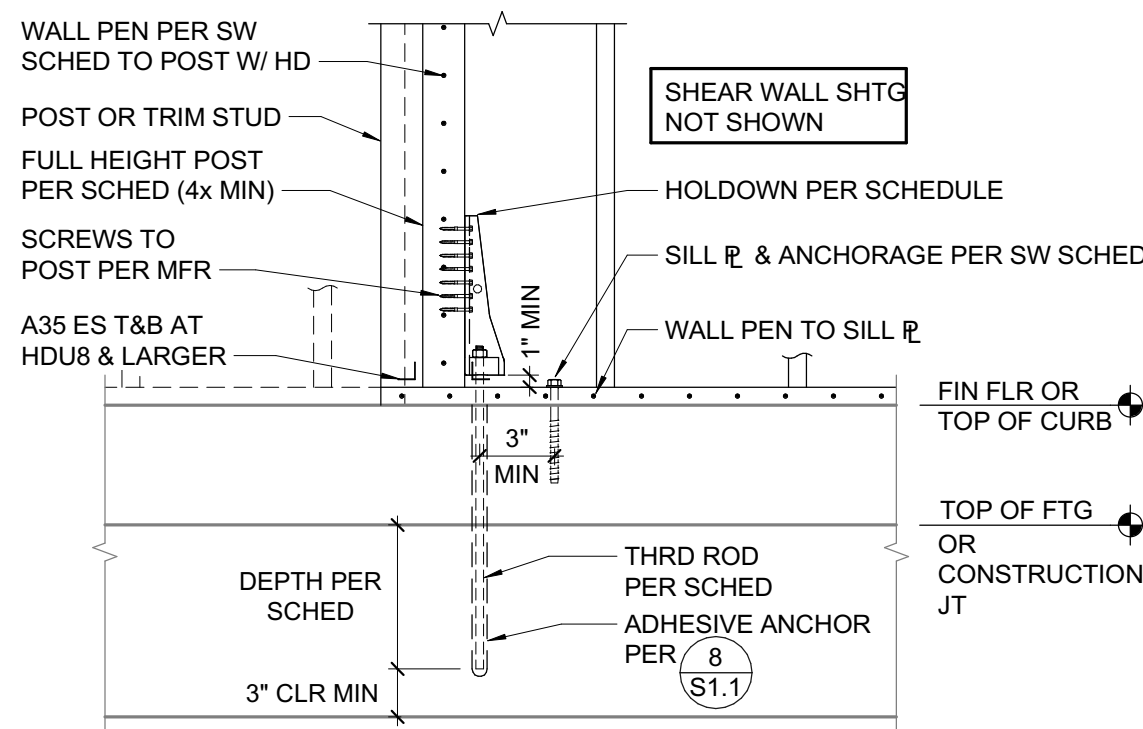


| HOLDOWN | THRD ROD                   | DEPTH | MIN FTG WIDTH | MIN POST SIZE UNO ON PLANS |
|---------|----------------------------|-------|---------------|----------------------------|
| HDU2    | $\frac{3}{8}" \varnothing$ | 12"   | 12"           | 4x                         |
| HDU4    | $\frac{1}{2}" \varnothing$ | 12"   | 12"           | 4x                         |

#### 7 TYPICAL ADHESIVE HOLDOWN

3/4" = 1'-0"


#### 4 NEW PIPE AT EXISTING FOUNDATION

3/4" = 1'-0"

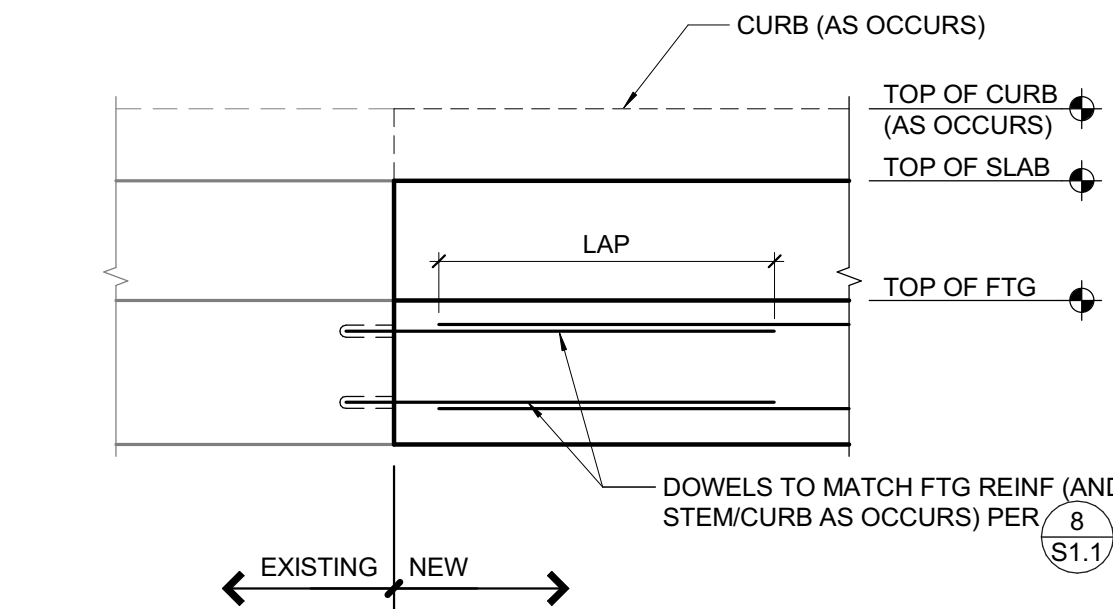

#### 5 NEW FOOTING TO EXISTING FOOTING

3/4" = 1'-0"

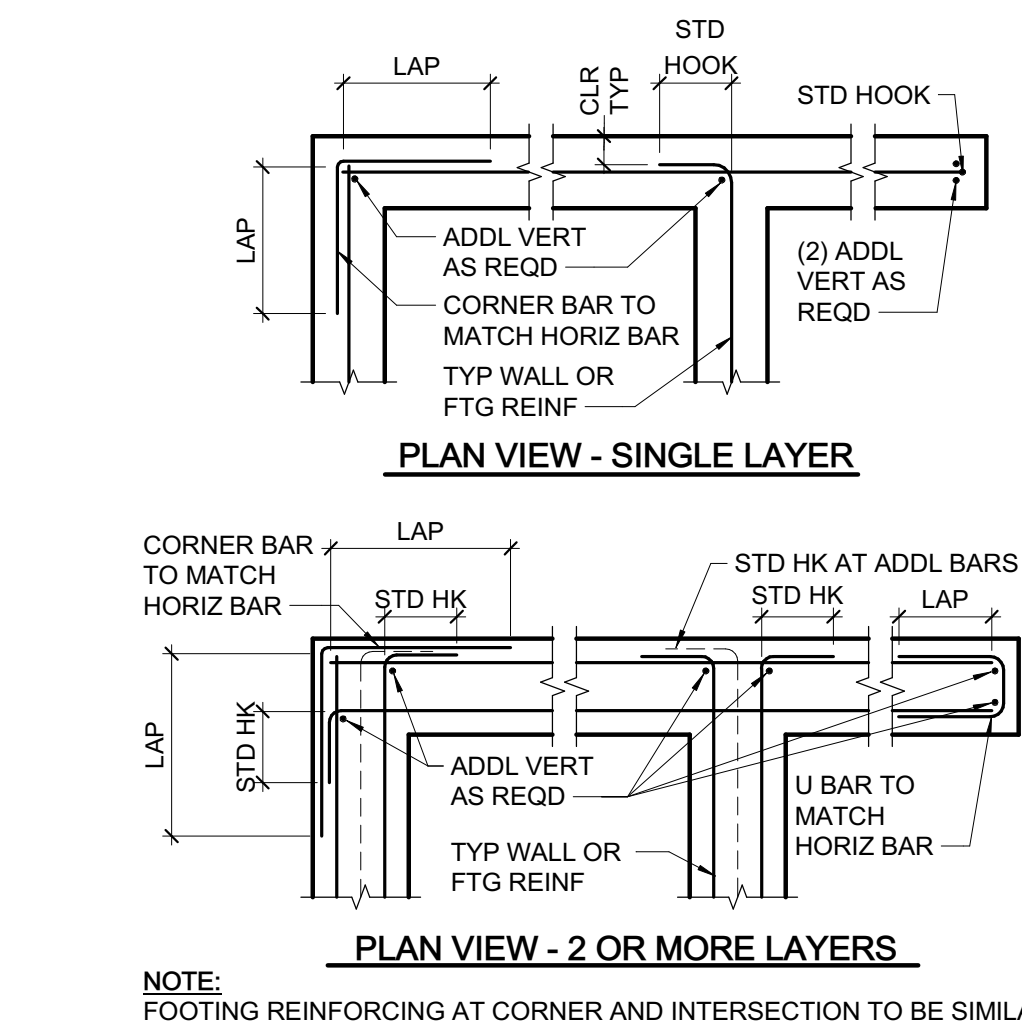

#### 6 TYPICAL CORNER, INTERSECTION AND END REINFORCING

3/4" = 1'-0"


| MINIMUM BAR LAPS FOR REINFORCING STEEL<br>CONCRETE STRENGTH: 2500 PSI OR GREATER (STAGGER SPLICES) |            |      |            |      |            |
|---|------------|------|------------|------|------------|
| SIZE                                                                                               | LAP LENGTH | SIZE | LAP LENGTH | SIZE | LAP LENGTH |
| #3                                                                                                 | 19"        | #6   | 38"        | #9   | 94"        |
| #4                                                                                                 | 25"        | #7   | 61"        | #10  | 115"       |
| #5                                                                                                 | 37"*       | #8   | 77"        | #11  | 138"       |

(CLASS B TOP BAR)  
BAR SPCG SHALL NOT BE LESS THAN 4x BAR DIA OR 4".  
\* WHERE COVER NOT LESS THAN 1 $\frac{1}{2}"$ , #5 LAP LENGTH = 31"


#### CONC COVER FOR REINF STL

CAST AGAINST EARTH OR GR ..... 3"  
EXPOSED TO EARTH (FORMED) OR WEATHER  
#5 & SMALLER ..... 1 $\frac{1}{2}"$   
#6 & LARGER ..... 2"  
NOT EXPOSED TO EARTH OR WEATHER  
#5 & SMALLER ..... 1"  
#6 & LARGER, & ALL BM STIRRUPS, COL TIES & SPIRALS ..... 1 $\frac{1}{2}"$

ALL REINF SHALL EXTEND AS FAR AS POSSIBLE. WHERE BAR SPLICES ARE REQUIRED, BARS SHALL BE LAPPED PER SCHEDULE ABOVE UNLESS DETAILED OTHERWISE. WHERE REINF TERMINATES AT END OF MEMBER, REINF SHALL END IN A STD 90° OR 180° HK UNLESS DETAILED OTHERWISE.

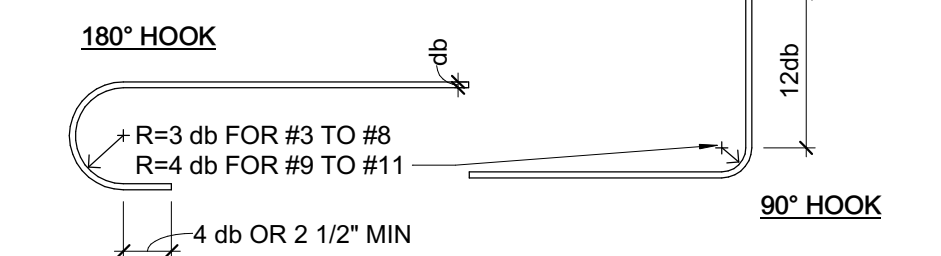


#### STANDARD HOOKS & BENDS

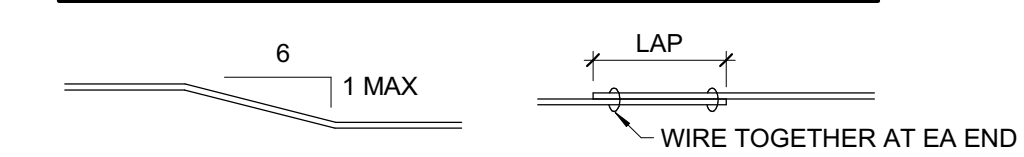

#### COL BAR & STRUCT OFFSET

#### SPLICE

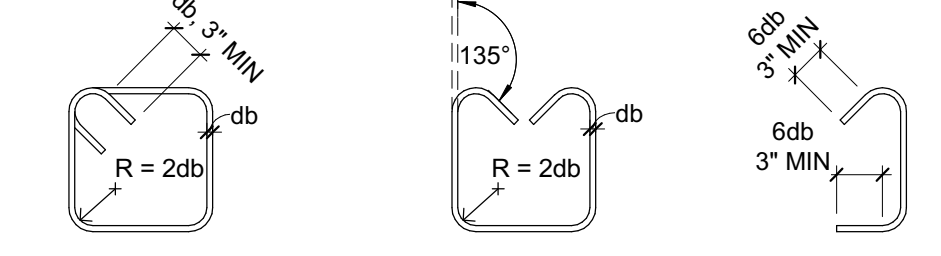



#### 135° STIRRUP TIES #3, #4, #5

#### STIRRUP #3, #4, #5

#### CROSSTIE #3, #4, #5

#### 1 TYPICAL REINFORCING DETAILS (F<sub>c</sub> = 2500psi MIN)

3/4" = 1'-0"

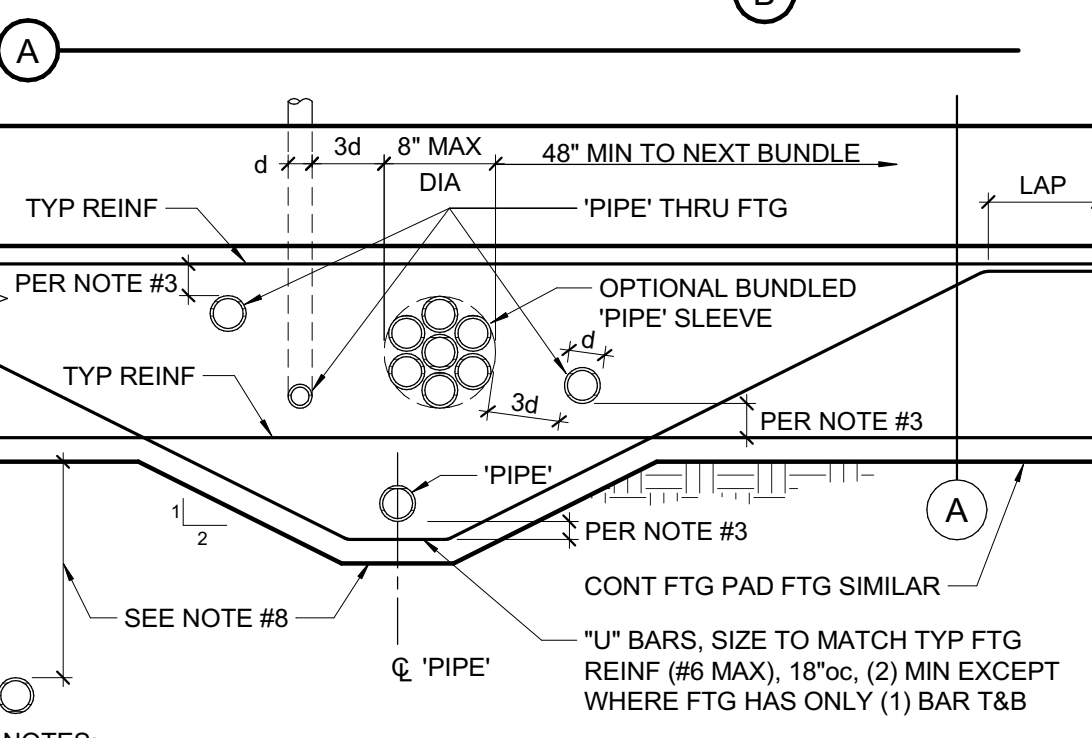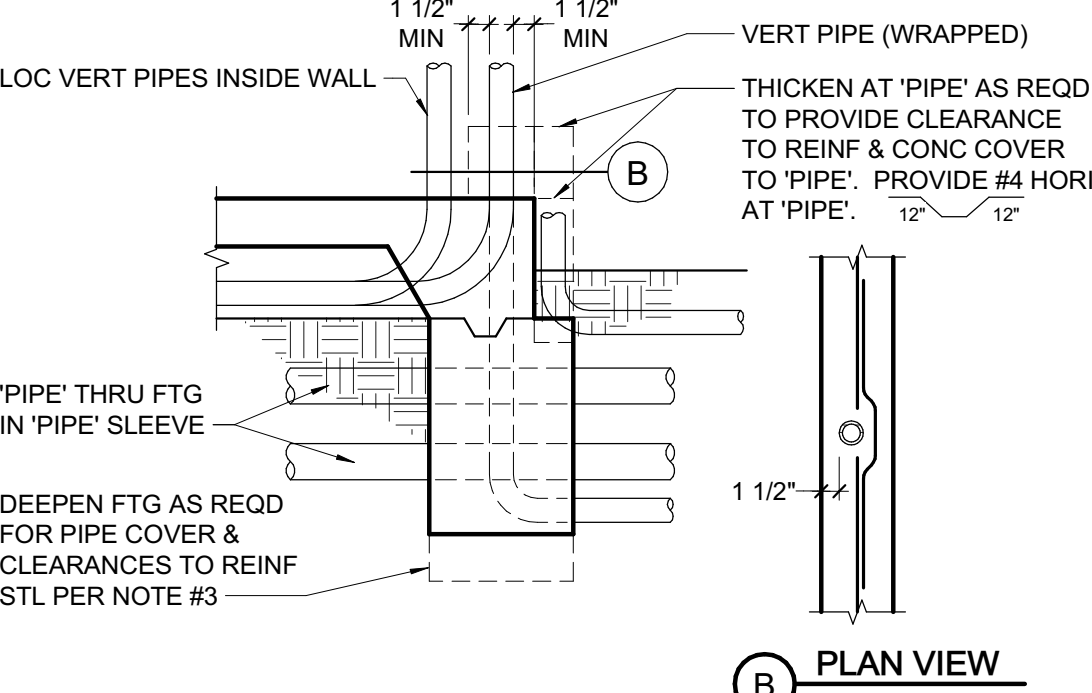

#### NOTES:

- 'PIPE' = ANY PENETRATION THRU OR EMBEDDED IN FOUNDATION.
- ALL PIPES THROUGH FOOTINGS TO BE WRAPPED OR SLEEVED AS FOLLOWS:
  - SLEEVES: PROVIDE 1" MIN CLEAR ALL AROUND O.D. PIPE TO I.D. SLEEVE UNO. SEAL SLEEVE ENDS W/ MASTIC OR PLASTIC BITUMINOUS CEMENT.
  - WRAPPED VERTICAL PIPES: PROVIDE  $\frac{1}{4}"$  NOMINAL SHEET FOAM W/ (3) WRAPS MINIMUM UNO.
  - WRAPPED HORIZONTAL PIPES: PROVIDE  $\frac{1}{4}"$  NOMINAL SHEET FOAM W/ (8) WRAPS MINIMUM UNO.
  - UNDERGROUND FIRE LINES 4" AND LARGER:
    - SLEEVES: PROVIDE 2" MIN CLEAR ALL AROUND O.D. PIPE TO I.D. SLEEVE. SEAL ENDS PER ABOVE.
    - WRAPPED: PROVIDE  $\frac{1}{4}"$  NOMINAL SHEET FOAM W/ (16) WRAPS MINIMUM.
- WRAPPED AND SLEEVED PIPES SHALL HAVE 1 $\frac{1}{2}"$  MIN CLEAR TO REINF STEEL. MINIMUM CONCRETE COVER AT PIPES TO BE 3".
- CLEARANCE BETWEEN 'PIPES' TO BE 3d MIN TYP W/ A MAXIMUM OF (8) PIPES PER 48". GROUPS OF PIPES MAY BE BUNDLED AS SHOWN, EXCEPT IN PAD FOOTINGS.
- NO 'PIPE' TO RUN PARALLEL IN FOOTINGS, STEM OR CURB.
- PVC CONDUIT ('PIPE') EMBEDDED IN CURB/STEM MAY BE WIRE TIED TO HORIZONTAL REINF.
- NO HORIZONTAL PIPES ALLOWED THROUGH FOOTING WITHIN 2'-0" EACH SIDE OF HOLDOWNS OR STEEL COLUMNS. NO VERTICAL PIPES ALLOWED IN FOOTINGS AT BRACED FRAMES.
- PROVIDE 18" MIN OF COMPACTED FILL ABOVE PIPES UP TO 12"  $\varnothing$ . FOR LARGER PIPES INCREASE COMPACTED FILL DEPTH 1'-0" FOR EACH 6" INCREASE IN PIPE DIAMETER. OTHERWISE DEEPEEN FOOTING AS SHOWN.

#### 2 PIPES THRU FOOTING

3/4" = 1'-0"

THIS DOCUMENT AND THE IDEAS INCORPORATED HEREIN, AS AN INSTRUMENT OF PROFESSIONAL SERVICE, IS THE PROPERTY OF THE ENGINEER AND IS NOT TO BE USED, IN WHOLE OR IN PART FOR ANY OTHER PROJECT WITHOUT THE PRIOR WRITTEN AUTHORIZATION OF THE ENGINEER.

| Revision Schedule |                      |      |
|-------------------|----------------------|------|
| #                 | Revision Description | Date |
|                   |                      |      |
|                   |                      |      |
**ZFA STRUCTURAL ENGINEERS**  
601 montgomery street | suite 1450  
san francisco ca 94111  
zfa job no. 25132



PROJECT

ZETTERQUIST RESIDENCE

630 12TH AVENUE  
MENLO PARK, CA 94025

SHEET DESCRIPTION

TYPICAL  
CONCRETE  
DETAILS



|       |        |       |          |
|-------|--------|-------|----------|
| ENGR: | OMK/FW | DATE: | 03/25/25 |
| PM:   | JRP    |       |          |

SHEET

PERMIT SET

S1.1



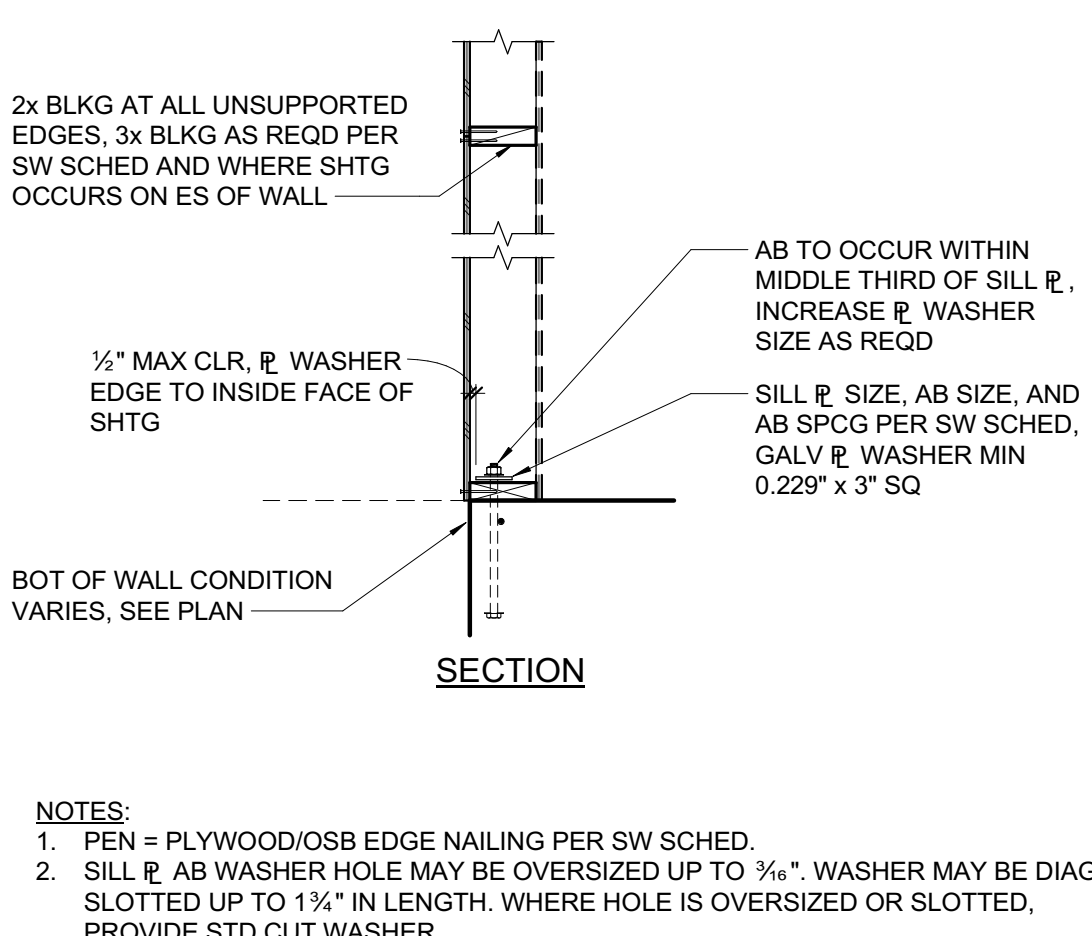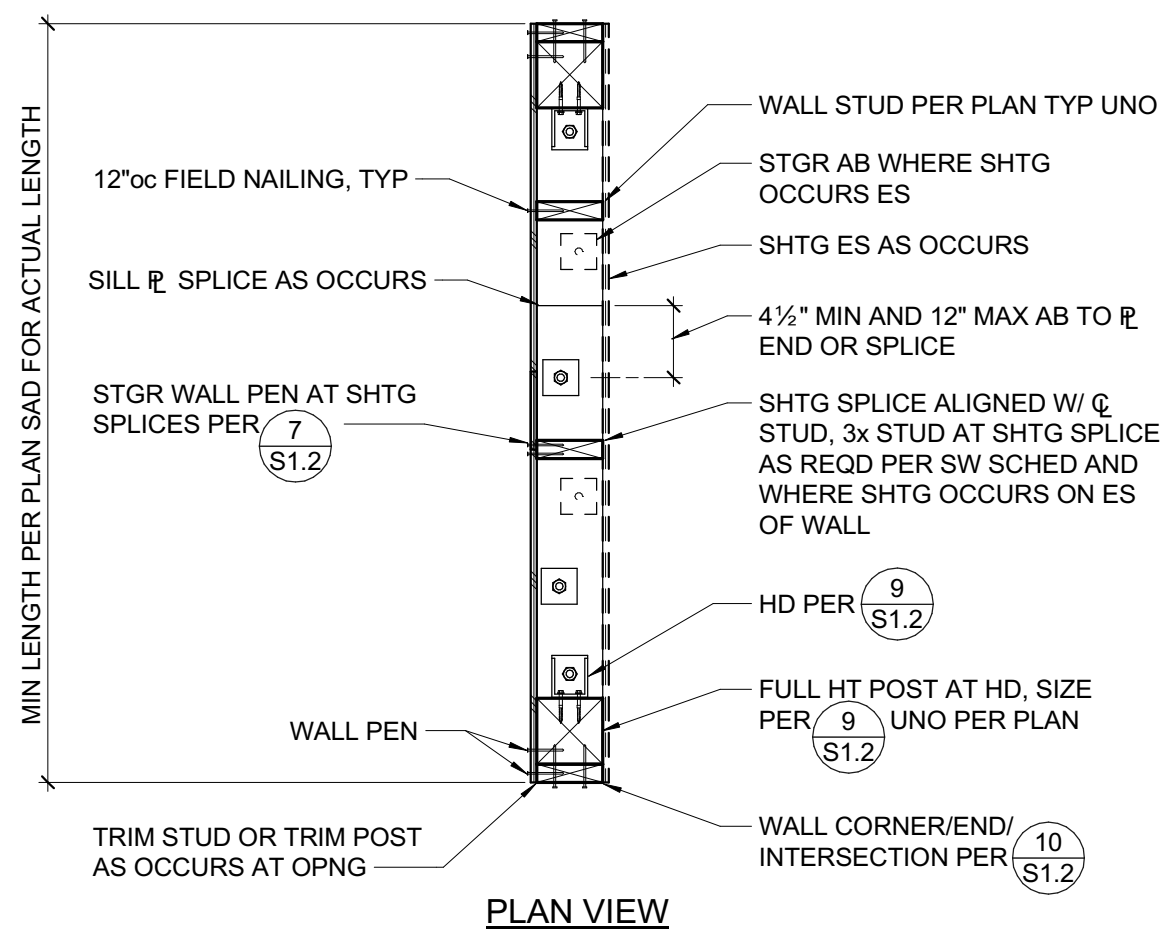

NOTES:  
1. PEN = PLYWOOD/OSB EDGE NAILING PER SW SCHED.  
2. SILL P AB WASHER HOLE MAY BE OVERSIZED UP TO 3/8". WASHER MAY BE DIAG SLOTTED UP TO 1 1/4" IN LENGTH. WHERE HOLE IS OVERSIZED OR SLOTTED, PROVIDE STD CUT WASHER.

## 8 SCHEMATIC SHEAR WALL CONSTRUCTION


- 3/4" = 1'-0"
- RIM JOIST/BLKG TO TOP P, TOE NAIL ..... 10d @ 6"oc
  - TRUSSES, JOISTS OR RAFTERS AT ALL BEARING POINTS
  - TOE NAILS EACH SIDE ..... (2) 10d
  - TRUSSES, JOISTS OR RAFTERS TO SIDE OF STUDS
  - EIGHT (8) INCH JOISTS OR LESS ..... (3) 16d
  - FOR EACH ADDITIONAL 4 INCHES OF DEPTH OF JOIST
  - BLOCKING BETWEEN JOISTS OR RAFTERS: ..... (1) 16d
  - TO JOIST OR RAFTERS - TOE NAILS EA SIDE, EA END ..... (2) 10d
  - TO JOIST OR RAFTER BEARINGS - TOE NAILS EA SIDE ..... (2) 10d
  - BLOCKING BETWEEN STUDS, EACH END TOE NAILS ..... (2) 10d OR (2) 16d
  - BRIDGING TO JOIST, TOE NAIL EACH END ..... (2) 8d
  - 2" SUBFLOOR TO JOIST OR GIRDER, BLIND & FACE NAIL ..... (2) 16d
  - SOLE PLATE TO JOIST OR BLOCKING, FACE NAIL ..... 16d @ 16"oc
  - SOLE PLATE TO JOIST OR BLOCKING AT ..... (3) 16d @ 16"oc
  - BRACED WALL PANELS ..... (3) 16d @ 16"oc
  - TOP PLATE TO STUD, END NAIL ..... (2) 16d
  - STUD TO SOLE PLATE, TOE NAIL ..... (4) 8d
  - DOUBLE STUDS AT EXTERIOR WALLS, FACE NAIL ..... 16d @ 12"oc
  - DOUBLE STUDS, FACE NAIL ..... 16d @ 24"oc
  - DOUBLE TOP PLATES, FACE NAIL ..... 16d @ 12"oc
  - TOP PLATES, LAPS & INTERSECTIONS, FACE NAIL ..... (3) 16d
  - CONTINUOUS HEADER, TWO PIECES ..... 16d @ 16"oc ALONG EACH EDGE
  - DOUBLE TOP PLATE LAP AT CORNER ..... (3) 16d
  - CONTINUOUS HEADER TO STUD, TOE NAIL ..... (4) 8d
  - CEILING JOISTS, LAPS OVER PARTITIONS, FACE NAIL ..... (3) 16d
  - CEILING JOISTS TO PARALLEL RAFTERS, FACE NAIL ..... (3) 16d
  - BUILT-UP CORNER STUDS ..... 16d @ 12"oc
  - POST TO SILL/SOLE/TOP PLATE, EACH SIDE TOE NAIL ..... (4) 10d

## 11 NAILING SCHEDULE

3/4" = 1'-0"

## 9 TYPICAL HOLDDOWN


3/4" = 1'-0"

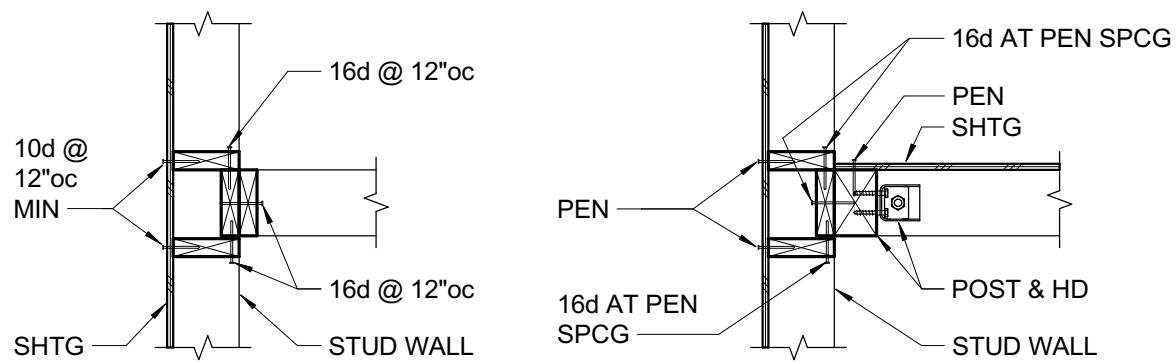


| HOLDOWN | AB OR THRD ROD | WASHER AT AB   | MIN POST SIZE UNO ON PLANS |
|---------|----------------|----------------|----------------------------|
| HDU2    | 3/8"           | 1/2"x2 1/2" SQ | 4x                         |
| HDU4    | 3/8"           | 1/2"x2 1/2" SQ | 4x                         |
| HDU5    | 3/8"           | 1/2"x2 1/2" SQ | 4x                         |
| HDU8    | 1/2"           | 3/4"x3" SQ     | 4x6                        |
| HDU11   | 1"             | 3/4"x3 1/2" SQ | 6x6                        |
| HDU14"  | 1"             | 3/4"x3 1/2" SQ | 6x6                        |

\*NUTS AT ANCHOR ROD TO BE HEAVY HEX


## A STUDS AT INTERSECTION

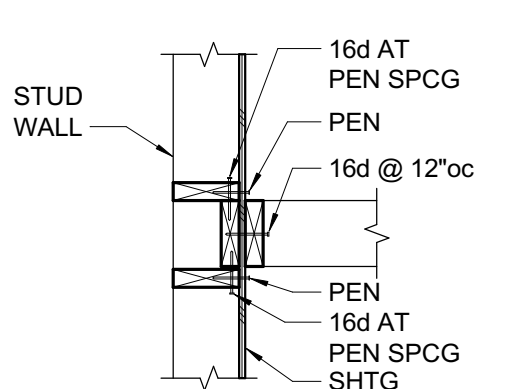


## B HD AT INTERSECTION

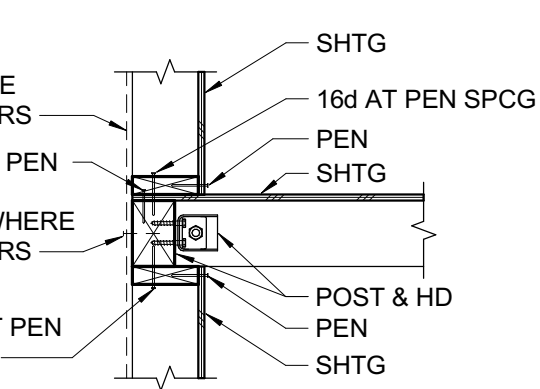


## C STUDS AT INTERSECTION

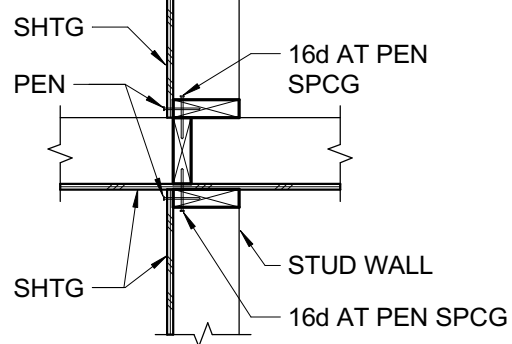


## D HD AT INTERSECTION

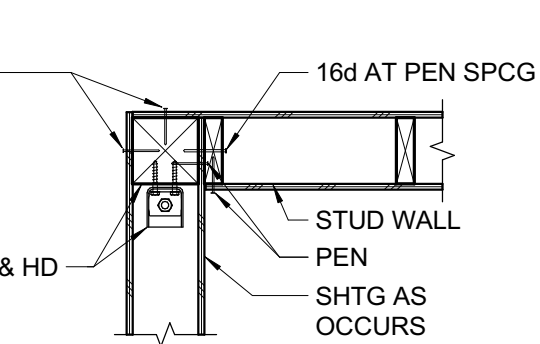

## E STUDS AT INTERSECTION

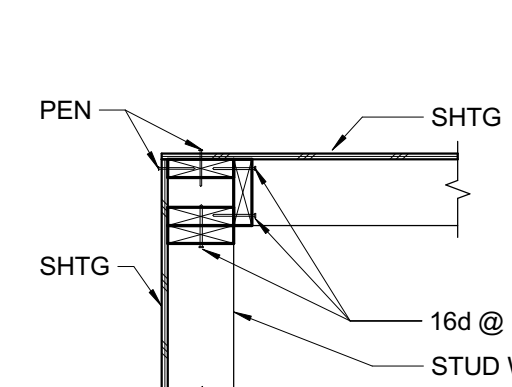

## F HD AT CORNER

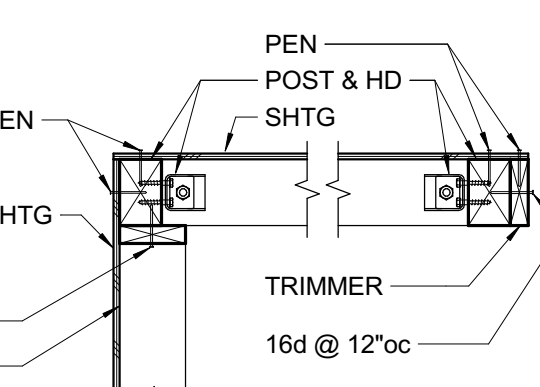


## G STUDS AT CORNER

## 10 TYPICAL PLAN VIEW OF STUD WALL INTERSECTIONS

3/4" = 1'-0"


## 1 TYPICAL STUD WALL AND OPENING FRAMING

3/8" = 1'-0"

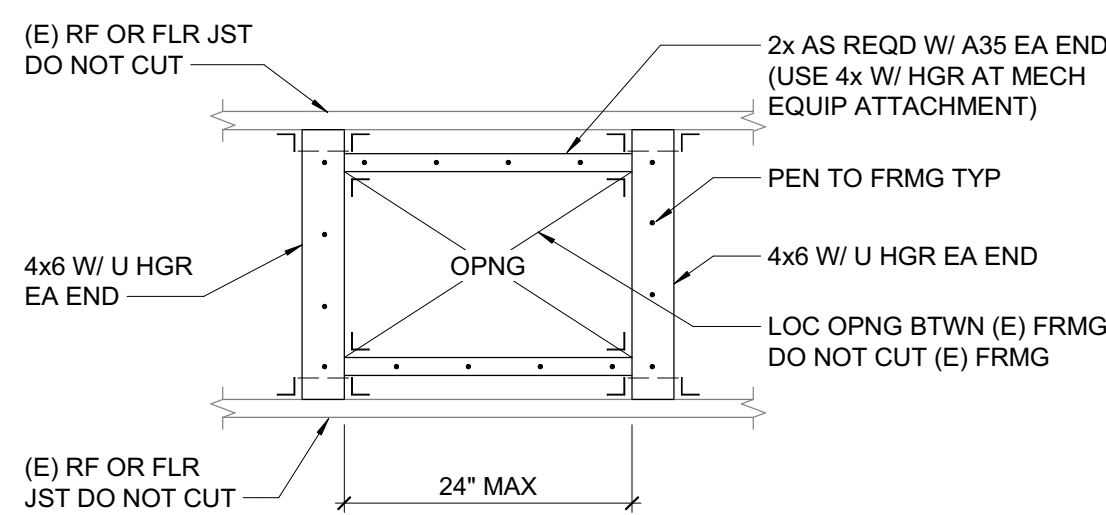

## 5 NEW 24" MAXIMUM OPENING



3/4" = 1'-0"

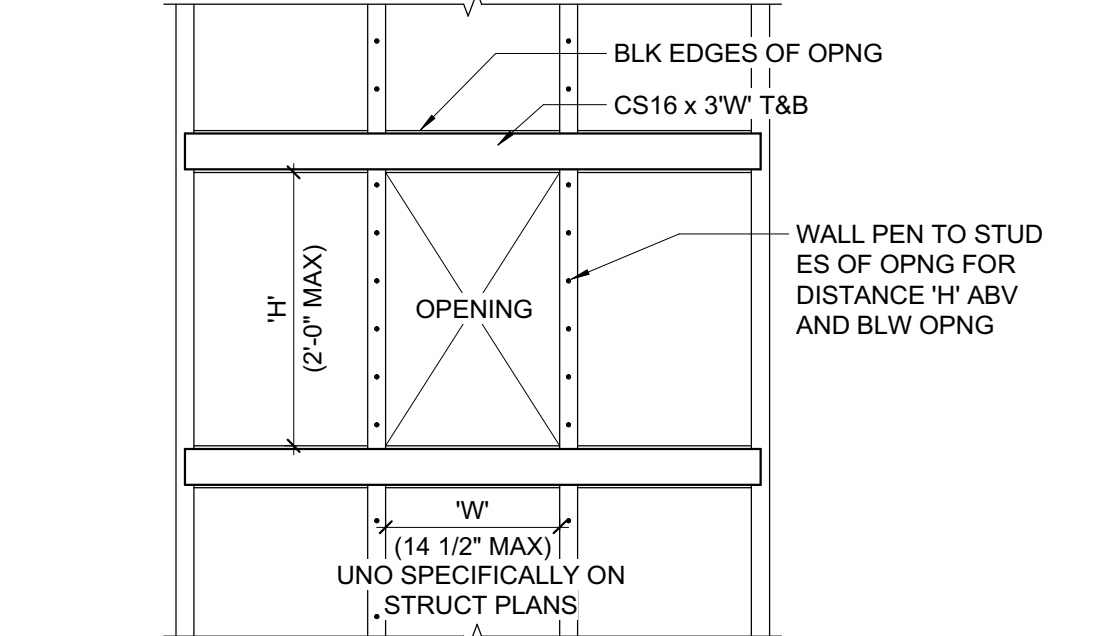

- NOTES:  
1. OPENINGS < 6" SQ DO NOT REQUIRE BLOCKING AND STRAPPING.  
2. NO ADDITIONAL OPENINGS WITHIN 4'-0" ALL AROUND.  
3. NO OPENINGS PERMITTED IN SHEAR WALL (C) OR HIGHER OR IN SHEAR WALLS LESS THAN 10'-0" LONG UNLESS SPECIFICALLY DETAILED ON STRUCTURAL PLANS. CONTACT STRUCTURAL ENGINEER FOR ASSISTANCE.  
4. FRAME OPENINGS PER 1/S1.2 WHERE STUDS ARE INTERRUPTED.

## 6 SMALL OPENINGS IN SHEAR WALLS


3/4" = 1'-0"

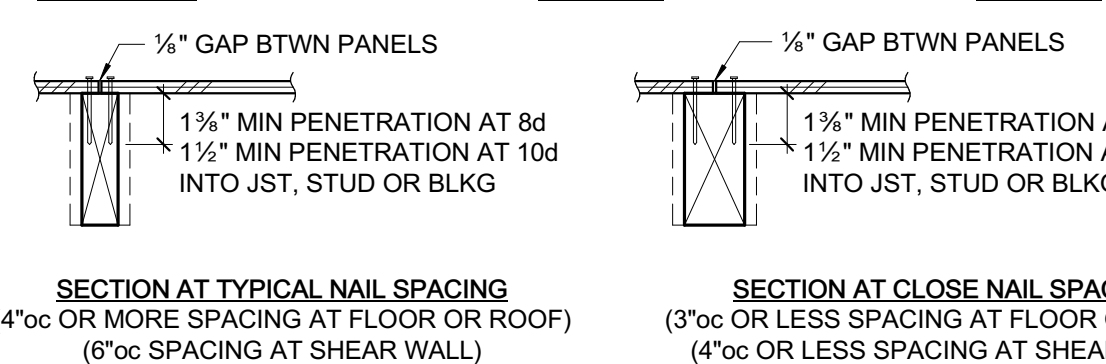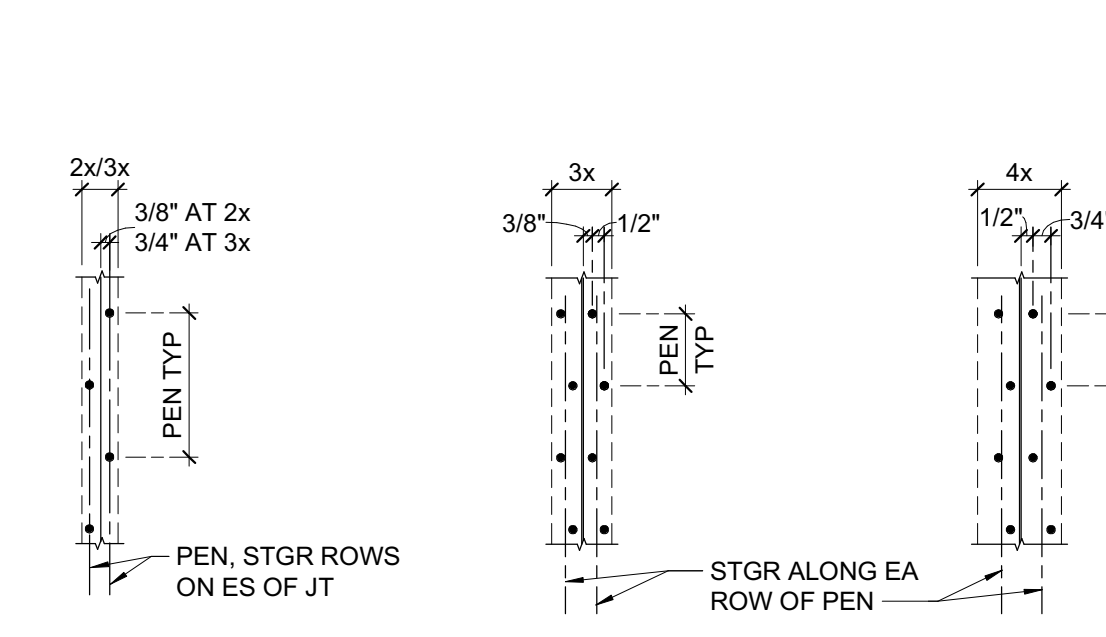

NOTE:  
SHEATHING SHEETS ARE TO BE AS LARGE AS POSSIBLE. STAGGER SHEETS. JOINTS ARE TO BE CENTERED OVER BEARING. NAIL HEADS SHALL BE DRIVEN FLUSH W/ SHEATHING. MINIMUM SHEATHING SIZE IS 24" WIDTH x 48" LENGTH AT FLOOR AND ROOF, AND 12"x48" AT WALLS.


## 7 SHEATHING NAILING

1 1/2" = 1'-0"

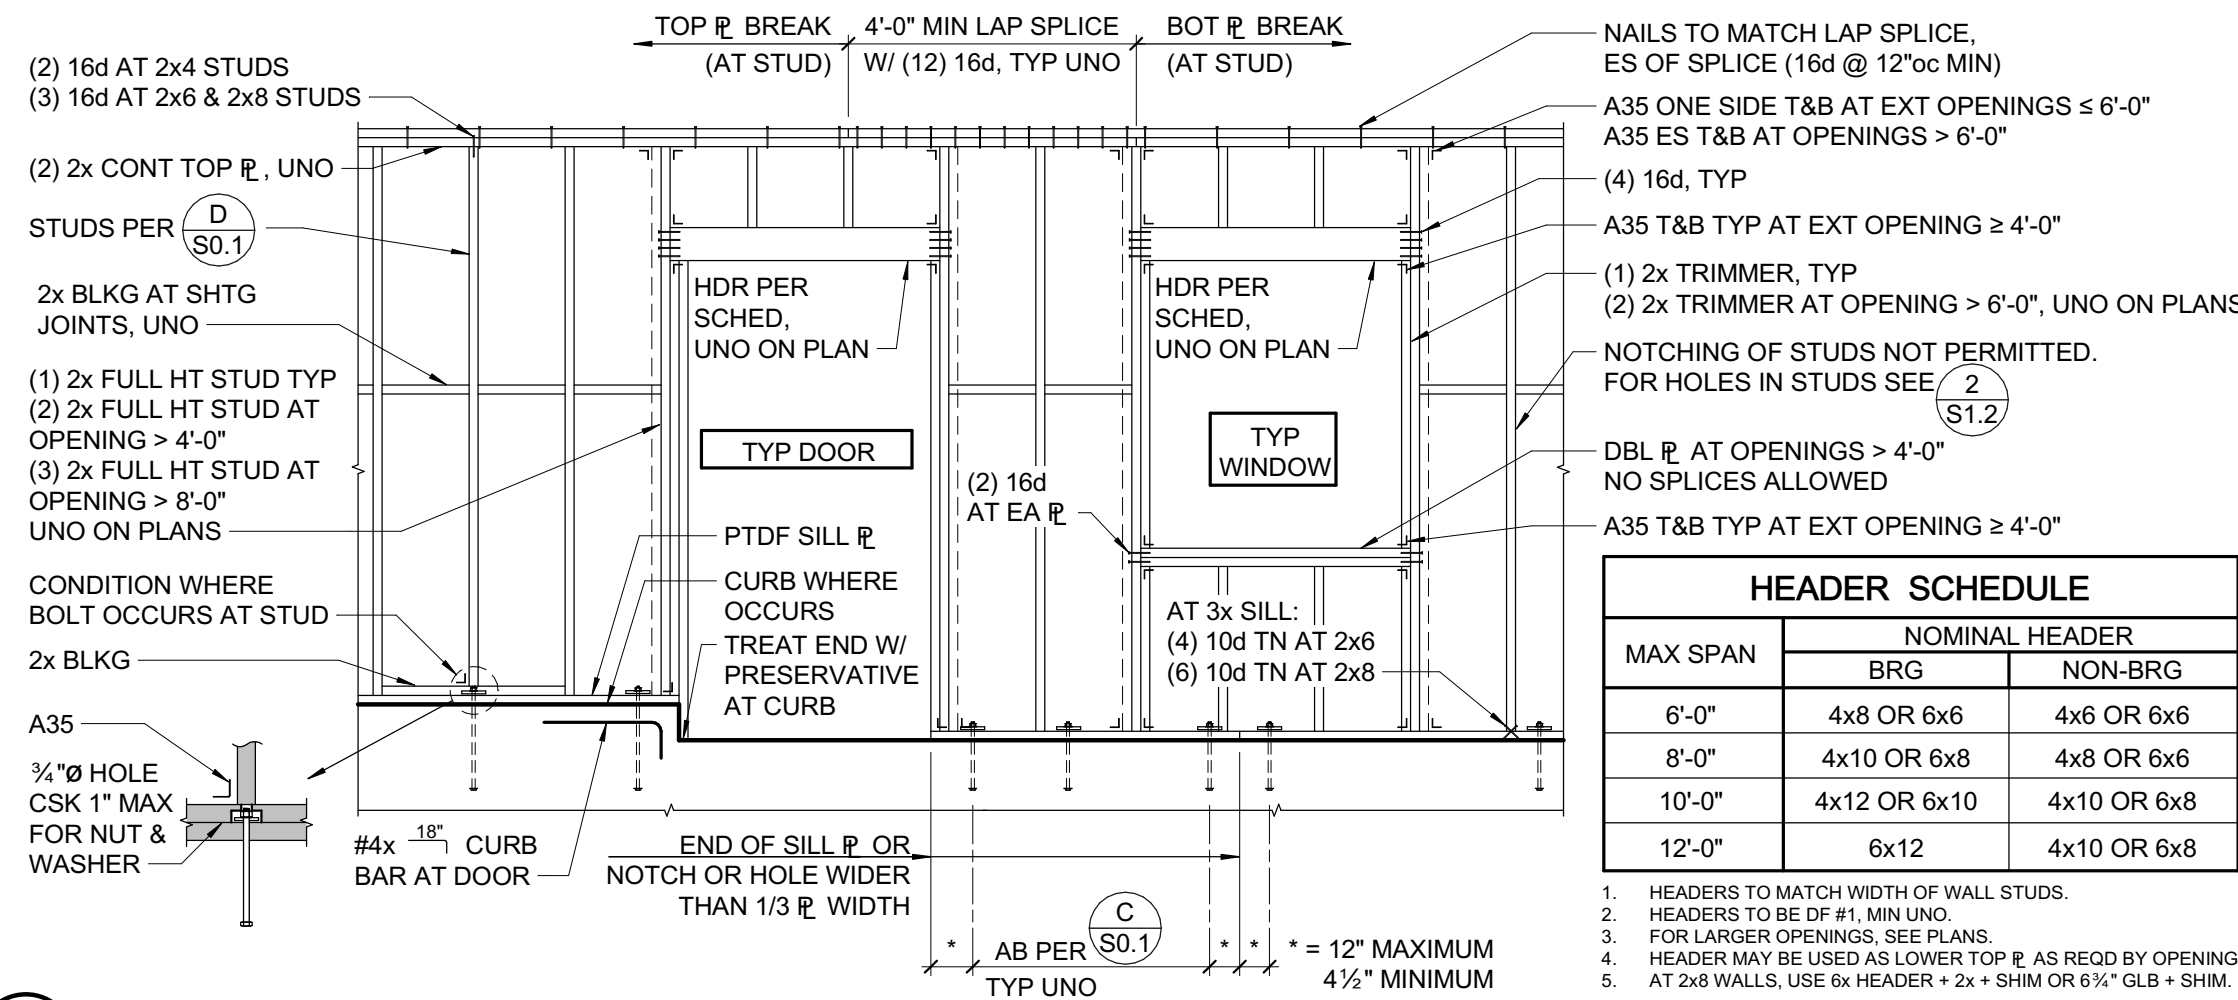


| MAX SPAN | NOMINAL HEADER |             |
|----------|----------------|-------------|
|          | BRG            | NON-BRG     |
| 6'-0"    | 4x8 OR 6x6     | 4x6 OR 6x6  |
| 8'-0"    | 4x10 OR 6x8    | 4x8 OR 6x6  |
| 10'-0"   | 4x12 OR 6x10   | 4x10 OR 6x8 |
| 12'-0"   | 6x12           | 4x10 OR 6x8 |

1. HEADERS TO MATCH WIDTH OF WALL STUDS.  
2. HEADERS TO BE DF #1, MIN UNO.  
3. FOR LARGER OPENINGS, SEE PLANS.  
4. HEADER MAY BE USED AS LOWER TOP P AS REQD BY OPENING HEIGHT.  
5. AT 2x6 WALLS, USE 6x6 HEADER + 2x + SHIM OR 6 1/2" GLB + SHIM.

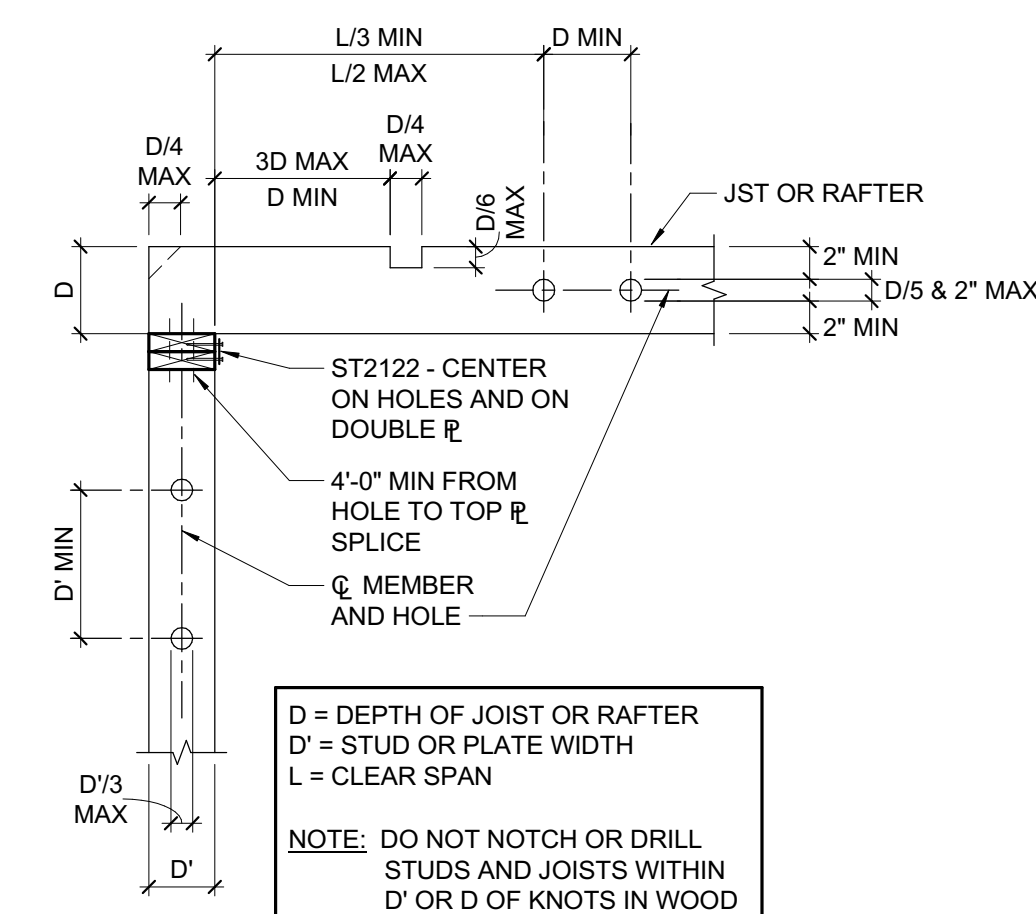


## 2 HOLES AND NOTCHES IN WOOD STUDS, JOISTS, AND PLATES

3/4" = 1'-0"

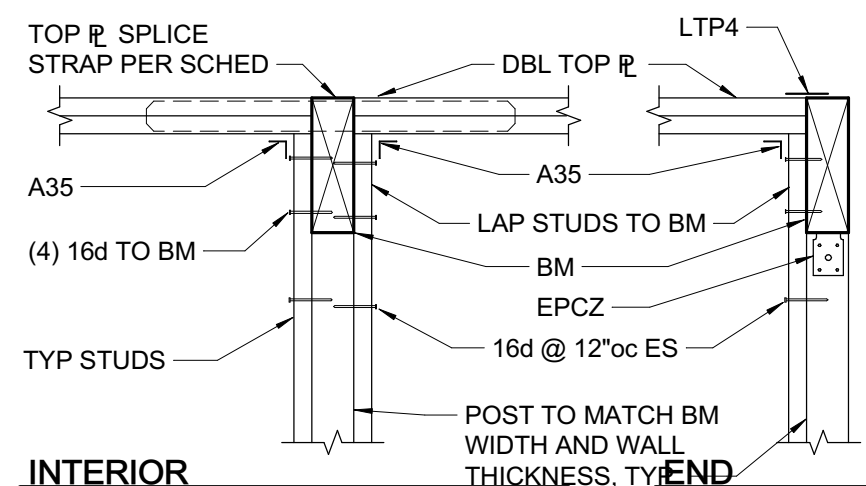

## 3 TYPICAL BEAM IN AND THRU STUD WALL

3/4" = 1'-0"

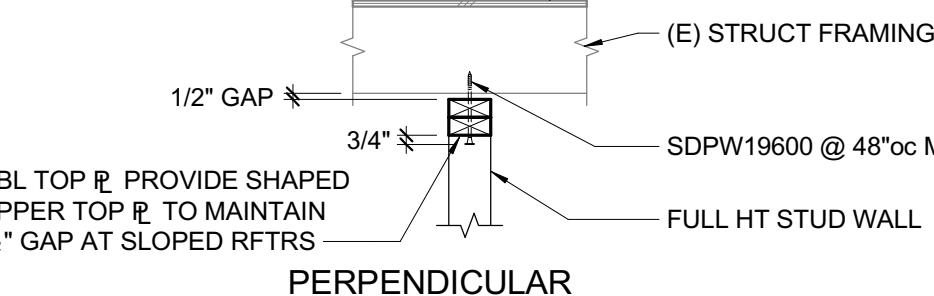

## 4 TYPICAL NON-BEARING STUD WALL DETAILS

3/4" = 1'-0"

THIS DOCUMENT AND THE IDEAS INCORPORATED HEREIN, AS AN INSTRUMENT OF PROFESSIONAL SERVICE, IS THE PROPERTY OF THE ENGINEER AND IS NOT TO BE USED, IN WHOLE OR IN PART FOR ANY OTHER PROJECT WITHOUT THE PRIOR WRITTEN AUTHORIZATION OF THE ENGINEER.

| Revision Schedule |                      |      |
|-------------------|----------------------|------|
| #                 | Revision Description | Date |
|                   |                      |      |
|                   |                      |      |
|                   |                      |      |
|                   |                      |      |

**ZFA STRUCTURAL ENGINEERS**  
601 montgomery street | suite 1450  
san francisco ca 94111  
zfa job no. 25132



PROJECT

**ZETTERQUIST RESIDENCE**

630 12TH AVENUE  
MENLO PARK, CA 94025

SHEET DESCRIPTION

**TYPICAL WOOD DETAILS**


|              |                |
|--------------|----------------|
| ENGR: OMK/FW | DATE: 03/25/25 |
| PM: JRP      |                |

SHEET


**S1.2**

PERMIT SET




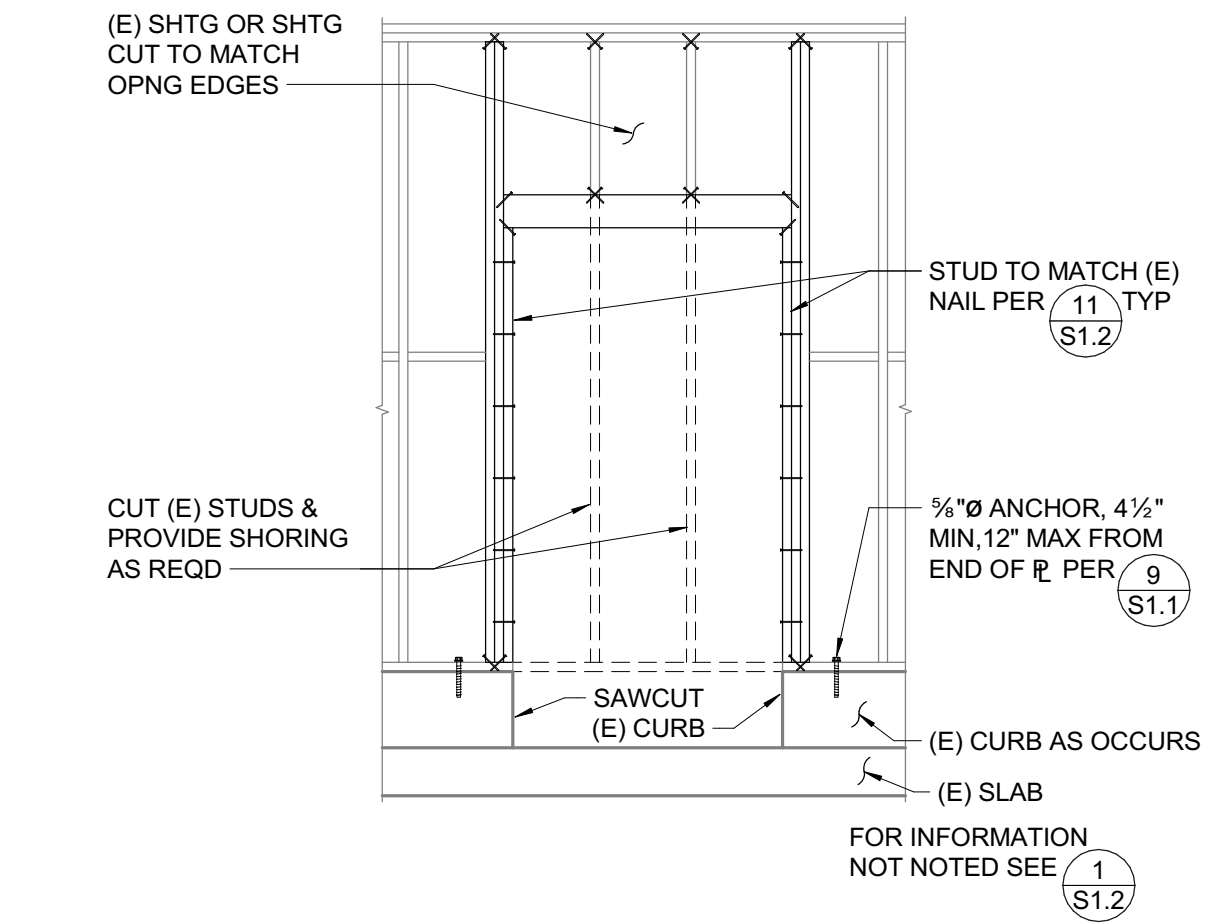


7 NEW DOOR IN EXISTING WALL (NON-SHEAR WALL)  
3/8" = 1'-0"

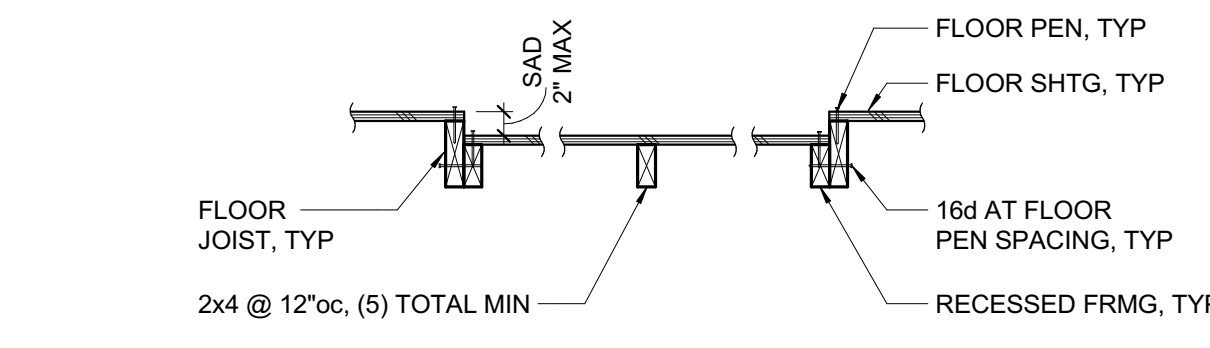


8 RECESSED FLOOR FRAMING  
3/4" = 1'-0"

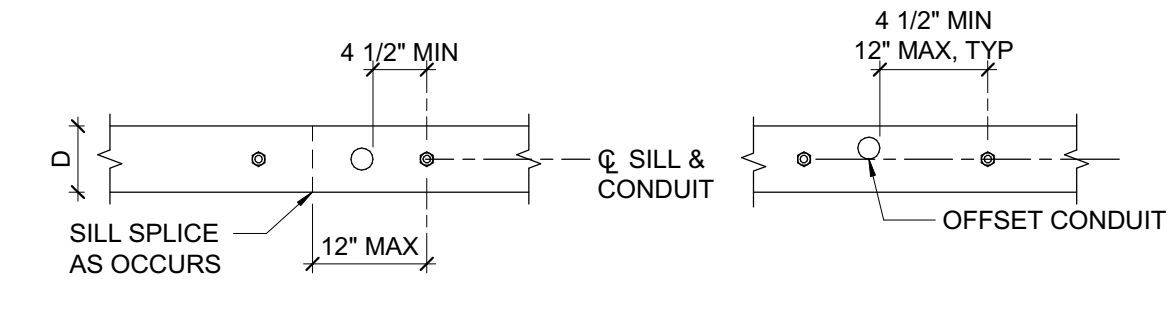


CASE 1 - SINGLE CONDUIT DIAMETER  $\leq D/3$ . MIN SPCG = 16"oc

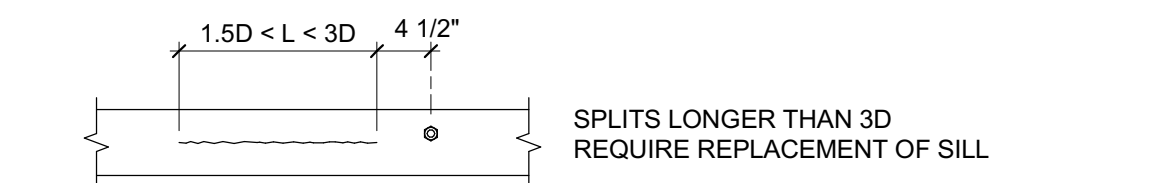


CASE 2 - SPLIT IN SILL

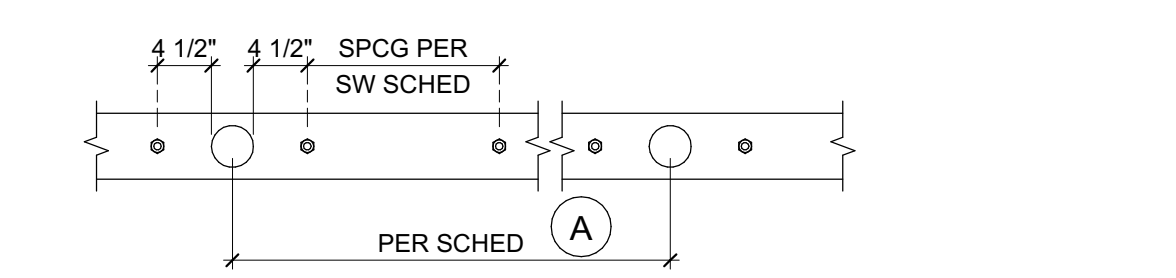

CASE 3 - SINGLE CONDUIT DIAMETER  $> D/3$

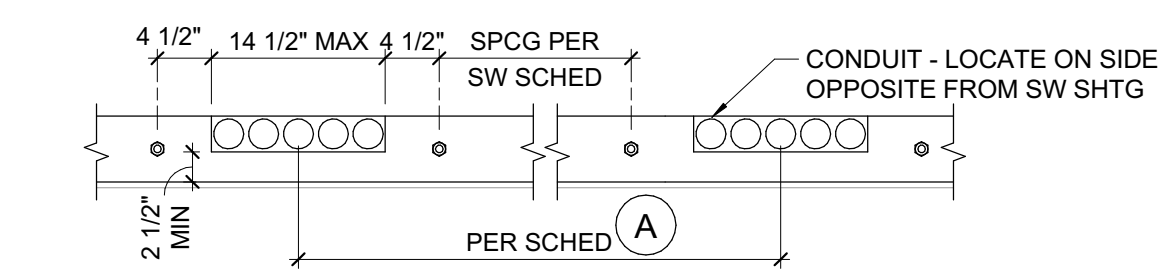

CASE 4 - NOTCH FOR CONDUIT

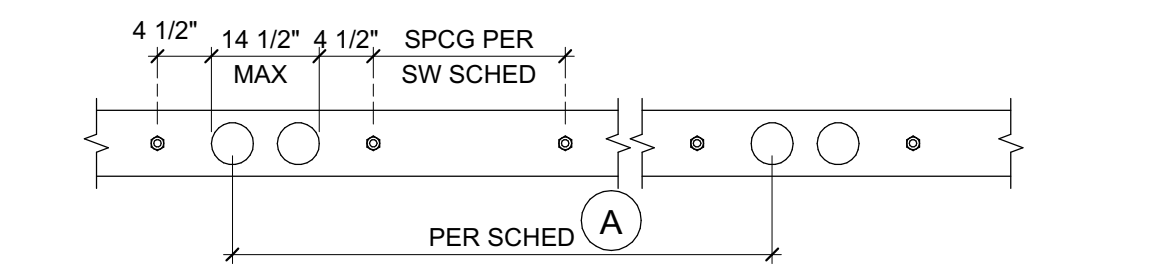


CASE 5 - MULTI CONDUIT DIAMETER  $> D/3$

| SCHEDULE A        |        |        |        |
|-------------------|--------|--------|--------|
|                   | CASE 3 | CASE 4 | CASE 5 |
| SW (A)            | 48"    | 32"    | 48"    |
| SW (B)            | 64"    | 48"    | 64"    |
| SW (C)            | 80"    | 64"    | N/A    |
| SW (D) AND HIGHER | N/A    | N/A    | N/A    |


NOTE:

- DETAIL FOR 2x6 SHEAR WALL ONLY. DO NOT PENETRATE 2x4 SILL PLATE. ALL PENETRATIONS THROUGH SHEAR WALL SILL PLATE SHALL CONFORM TO THE REQUIREMENTS OF THIS DETAIL OR BE REROUTED PRIOR TO INSTALLATION OF SILL.
- PROVIDE ADDITIONAL ANCHOR BOLTS AS REQUIRED TO MEET INDICATED SPACINGS. ADDITIONAL ANCHOR BOLTS TO BE INSTALLED AT CENTERLINE OF SILL PLATE PER 9/S1.1 WHERE NECESSARY. AB DIA AS REQD BY SW SCHED. MATCH CAST-IN-PLACE EMBED.

4 HOLES IN PLATES AT SHEAR WALLS  
3/4" = 1'-0"

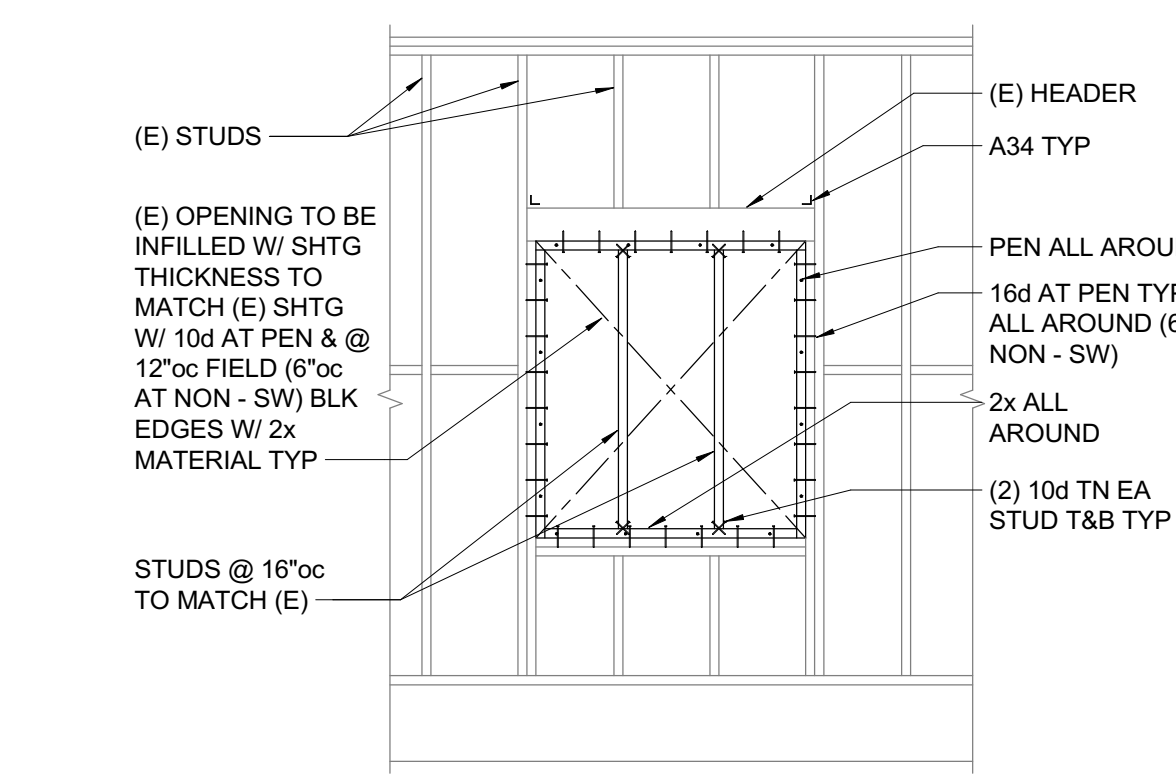


5 WINDOW INFILL AT EXISTING WALL  
3/8" = 1'-0"

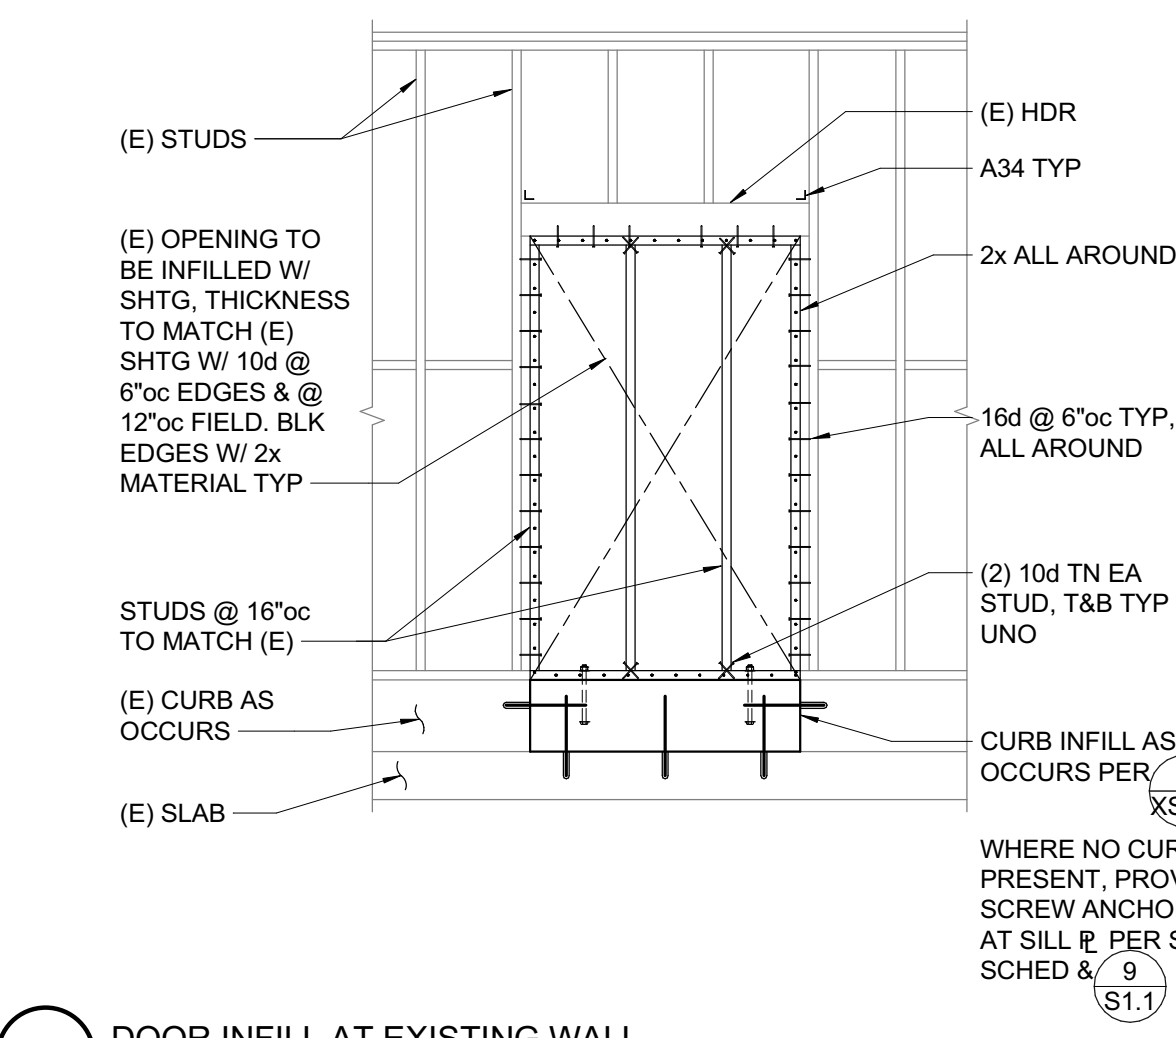

6 DOOR INFILL AT EXISTING WALL  
3/8" = 1'-0"


| TOP PLATE SPLICE SCHEDULE |                             |                       |
|---------------------------|-----------------------------|-----------------------|
| MARK                      | LAP SPLICE (CASE 1)         | STRAP SPLICE (CASE 2) |
| (A)                       | (12) 16d PER 4'-0" MIN LAP  | MSTC28                |
| (B)                       | (22) 16d PER 4'-0" MIN LAP  | MSTC40                |
| (C)                       | (26) 16d PER 6'-0" MIN LAP  | MSTC52                |
| (D)                       | (32) 16d PER 6'-0" MIN LAP  | MSTC66                |
| (E)                       | (36) 16d PER 8'-0" MIN LAP  | MSTC28 EA SIDE        |
| (F)                       | (44) 16d PER 8'-0" MIN LAP  | MSTC40 EA SIDE        |
| (G)                       | (50) 16d PER 10'-0" MIN LAP | MSTC52 EA SIDE        |

- NOTES:
- AT LAP SPLICES, SPACE NAILS @ 3"oc MIN (MAX 12"oc). STAGGER AT 2 1/2" GAGE.
  - USE STRAP SPLICE WHERE BM INTERSECTS TOP  $\bar{E}$ .
  - NAILS TO MATCH LAP SPLICE ES OF SPLICE (16d @ 12"oc MAX).
  - USE SPLICE TYPE A UNO.

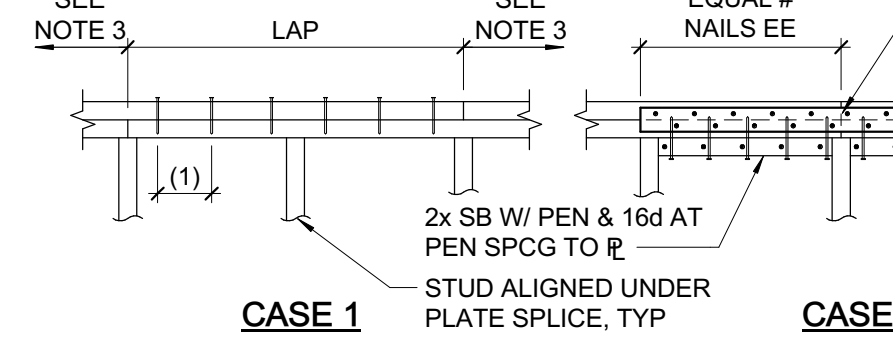


1 TOP PLATE SPLICE SCHEDULE AND DETAILS  
3/4" = 1'-0"

| LEDGER SPLICE SCHEDULE |      |              |                                     |
|------------------------|------|--------------|-------------------------------------|
| MARK                   | CASE | STRAP/PLATE  | CASE STRAP/PLATE                    |
| (A)                    | 1    | MSTA24       | -                                   |
| (B)                    | 1    | MSTA30       | -                                   |
| (C)                    | 2    | MSTI48       | 3 MSTI60                            |
| (D)                    | 2    | CMST14x5'-6" | 3 CMST14x6'-0"                      |
| (E)                    | 2    | (2) MSTI48   | 4 E 1/4" W/ (6) 1"Ø MB ES OF SPLICE |

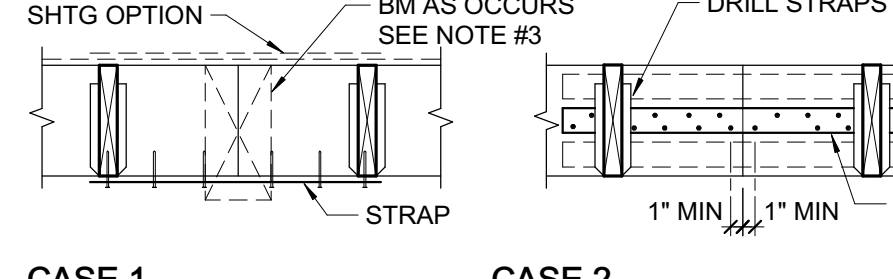

CASE 1

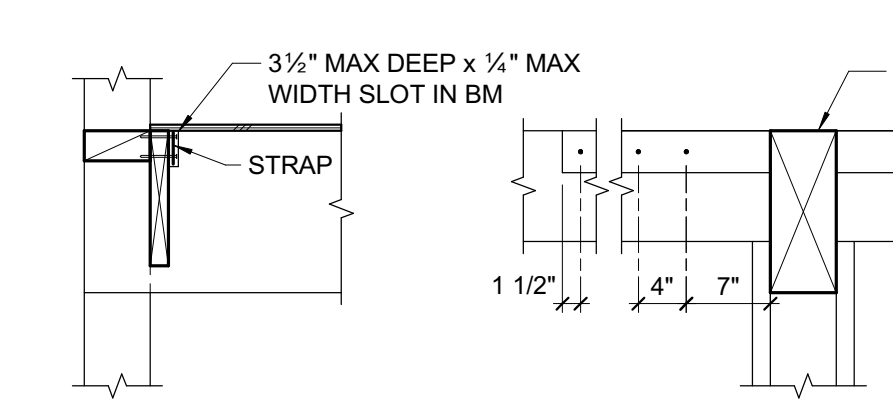


CASE 2


2 LEDGER OR RIM SPLICE SCHEDULE  
3/4" = 1'-0"

| TIE STRAP SCHEDULE |         |                      |                                       |                     |                      |
|--------------------|---------|----------------------|---------------------------------------|---------------------|----------------------|
| MARK               | STRAP   | MIN. NAILING ES OF • | MAX. NAIL SPACING (SEE NOTES #1 & #2) |                     | MIN. END LENGTH (EL) |
|                    |         |                      | CASE 1                                | CASE 2              |                      |
| (A)                | CS16    | (10) 10d             | 10d @ 4"oc STGR                       | FILL ALL NAIL HOLES | 10d @ 4"oc STGR      |
| (B)                | CS14    | (13) 10d             | 10d @ 4"oc STGR                       | FILL ALL NAIL HOLES | 10d @ 4"oc STGR      |
| (C)                | CMSTC16 | (25) 10d             | 10d @ 3"oc STGR                       | FILL ALL NAIL HOLES | 10d @ 3"oc STGR      |
| (D)                | CMSTI4  | (33) 10d             | 10d @ 3 1/2"oc STGR                   | FILL ALL NAIL HOLES | 10d @ 3 1/2"oc STGR  |
| (E)                | CMSTI2  | (43) 10d             | 10d @ 3 1/2"oc STGR                   | FILL ALL NAIL HOLES | 10d @ 3 1/2"oc STGR  |

- CASE 1 APPLIES UNLESS END LENGTH (EL) IS NOTED ON PLANS. WHERE END LENGTH (EL) IS NOTED, SEE CASE 2.
- AS REQUIRED, PROVIDE CLOSER NAIL SPACING TO MEET MINIMUM NAILING EACH SIDE OF •.

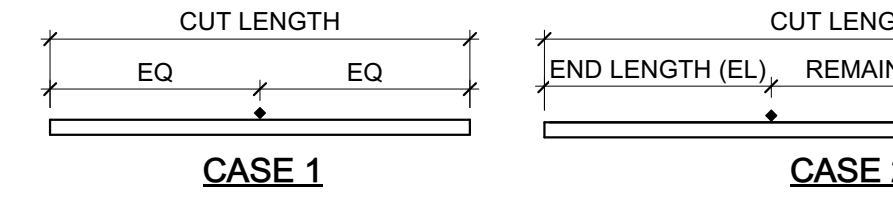

CASE 1

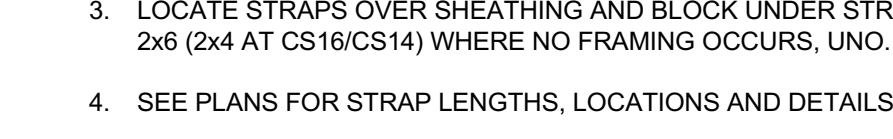

CASE 2

- LOCATE STRAPS OVER SHEATHING AND BLOCK UNDER STRAP W/ FLAT 2x6 (2x4 AT CS16/CS14) WHERE NO FRAMING OCCURS, UNO.
- SEE PLANS FOR STRAP LENGTHS, LOCATIONS AND DETAILS, UNO.


3 TIE STRAP SCHEDULE  
3/4" = 1'-0"

THIS DOCUMENT AND THE IDEAS INCORPORATED HEREIN, AS AN INSTRUMENT OF PROFESSIONAL SERVICE, IS THE PROPERTY OF THE ENGINEER AND IS NOT TO BE USED, IN WHOLE OR IN PART FOR ANY OTHER PROJECT WITHOUT THE PRIOR WRITTEN AUTHORIZATION OF THE ENGINEER.

| Revision Schedule |                      |      |
|-------------------|----------------------|------|
| #                 | Revision Description | Date |
|                   |                      |      |
|                   |                      |      |
**ZFA STRUCTURAL ENGINEERS**  
601 montgomery street | suite 1450  
san francisco ca 94111  
zfa job no. 25132

zfa.com  
415.243.4091  
copyright © 2025

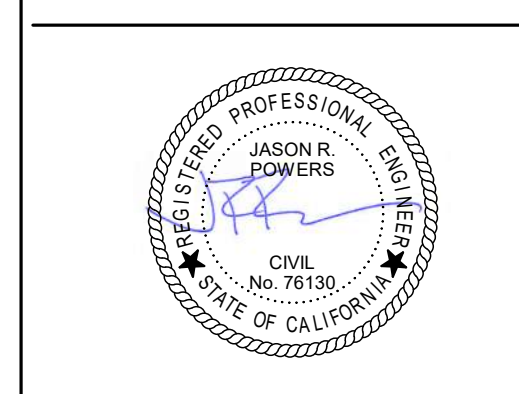

PROJECT

**ZETTERQUIST RESIDENCE**  
630 12TH AVENUE  
MENLO PARK, CA 94025

SHEET DESCRIPTION

**TYPICAL WOOD DETAILS**

|              |                |
|--------------|----------------|
| ENGR: OMK/FW | DATE: 03/25/25 |
| PM: JRP      |                |

SHEET

**S1.3**

PERMIT SET




$$1/4'' = 1'-0''$$

$$1/4'' = 1'-0''$$

**NOTES:**

1. 2x SILL: SDS ¼x4 ½" OR SDWS 0.22"x4". AT 3x SILL : SDS ¼x6" OR SDWS 0.22"x6"
2. FOR SCREW @ 6"oc OR LESS & DBL ROW OF ANCHORAGE PROVIDE 4x OR EQUIVALENT SB/RIM BLW. AT DBL ROW STGR ROWS TYPICAL.

# PERMIT SET

## S2.1



THIS DOCUMENT AND THE IDEAS INCORPORATED HEREIN, AS AN INSTRUMENT OF PROFESSIONAL SERVICE, IS THE PROPERTY OF THE ENGINEER AND IS NOT TO BE USED, IN WHOLE OR IN PART FOR ANY OTHER PROJECT WITHOUT THE PRIOR WRITTEN AUTHORIZATION OF THE ENGINEER.

| Revision Schedule |                      |          |
|-------------------|----------------------|----------|
| #                 | Revision Description | Date     |
| 1                 | PLAN CHECK           | 06/27/25 |
|                   |                      |          |
|                   |                      |          |
|                   |                      |          |
|                   |                      |          |

**ZFA STRUCTURAL ENGINEERS**  
601 montgomery street | suite 1450  
san francisco ca 94111  
zfa job no. 25132



PROJECT

**ZETTERQUIST RESIDENCE**  
630 12TH AVENUE  
MENLO PARK, CA 94025

SHEET DESCRIPTION


DETAILS

|       |        |       |          |
|-------|--------|-------|----------|
| ENGR: | OMK/FW | DATE: | 03/25/25 |
| PM:   | JRP    |       |          |


SHEET

**S4.1**


PERMIT SET

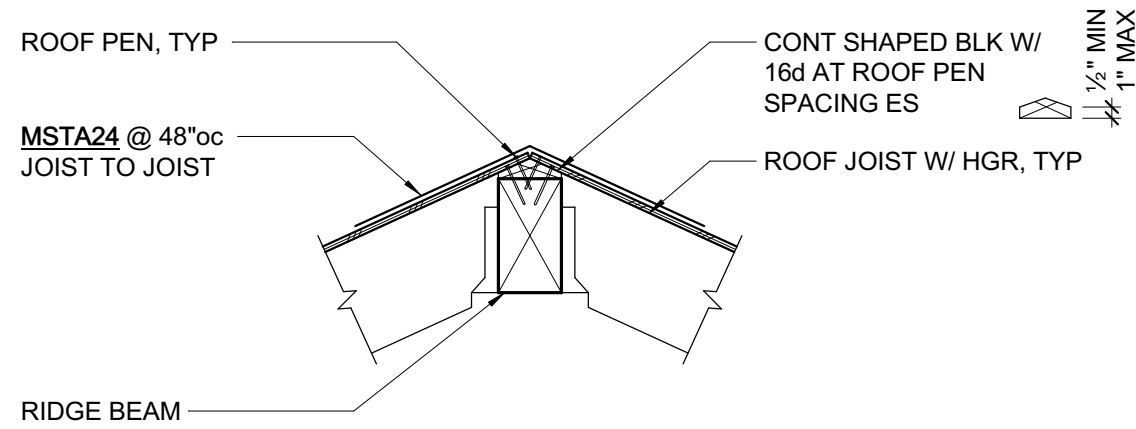


9 ROOF FRAMING AT RIDGE BEAM  
3/4" = 1'-0"

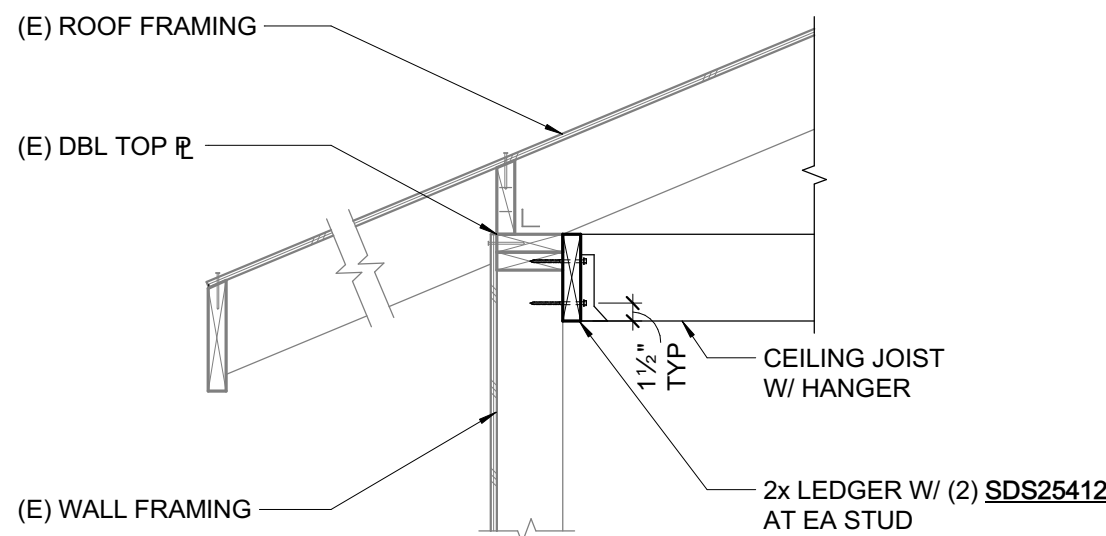


5 CEILING FRAMING AT EXISTING ROOF  
3/4" = 1'-0"

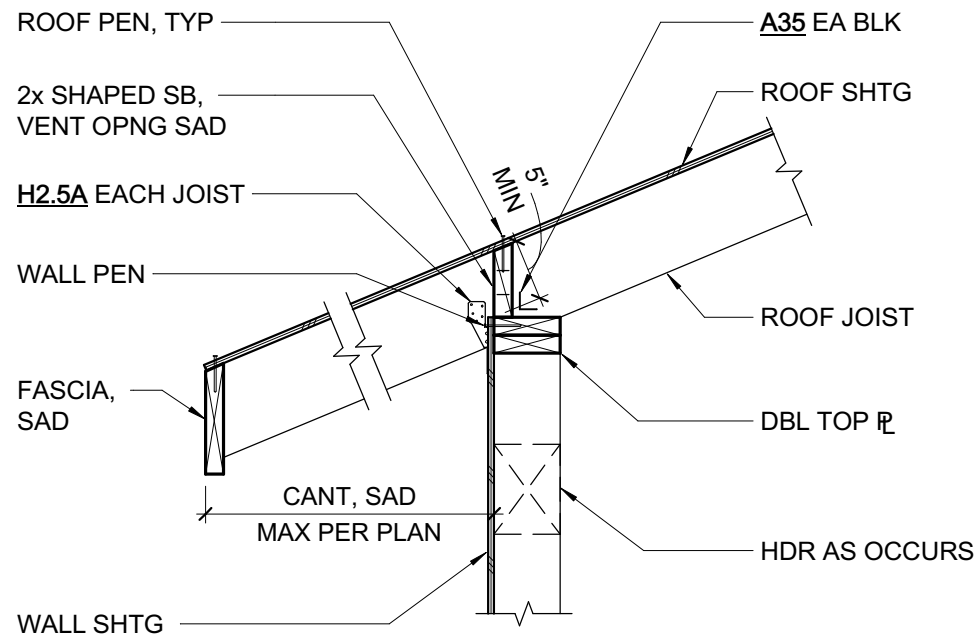


1 ROOF FRAMING AT EXTERIOR SHEAR WALL  
3/4" = 1'-0"

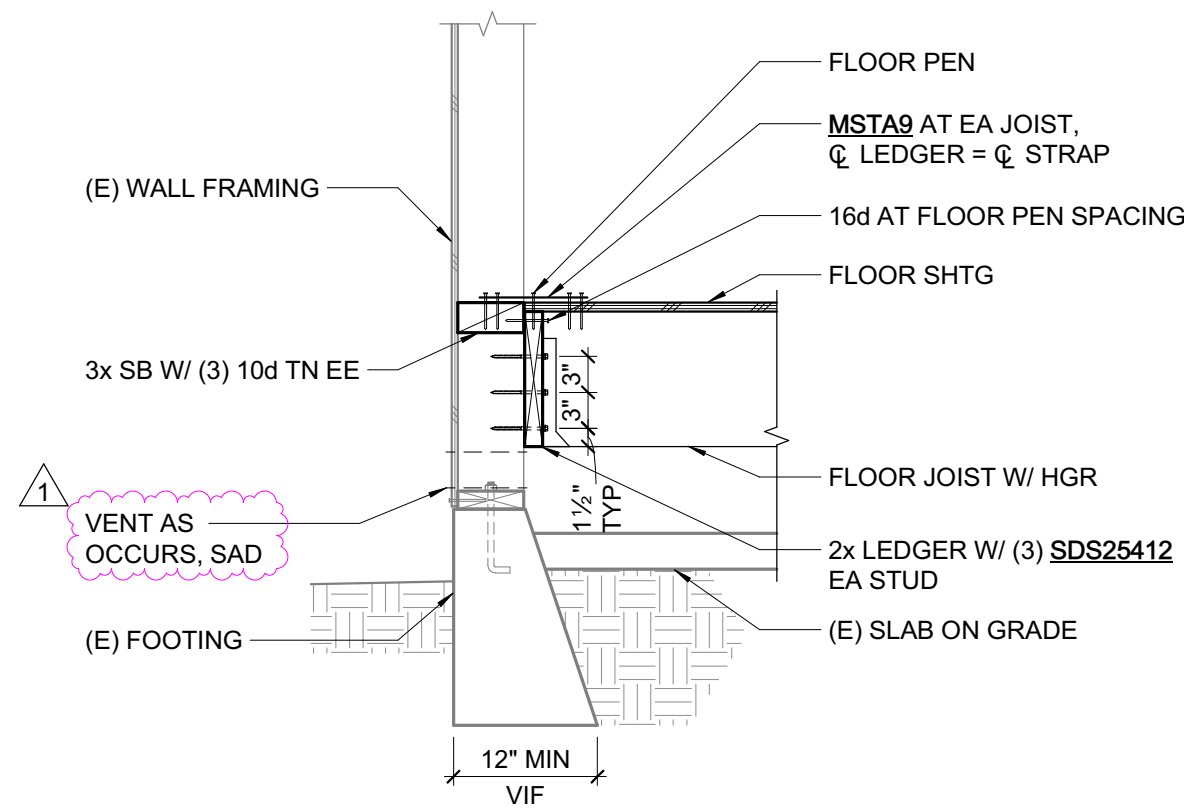


6 FLOOR FRAMING AT EXISTING EXTERIOR FOOTING  
3/4" = 1'-0"

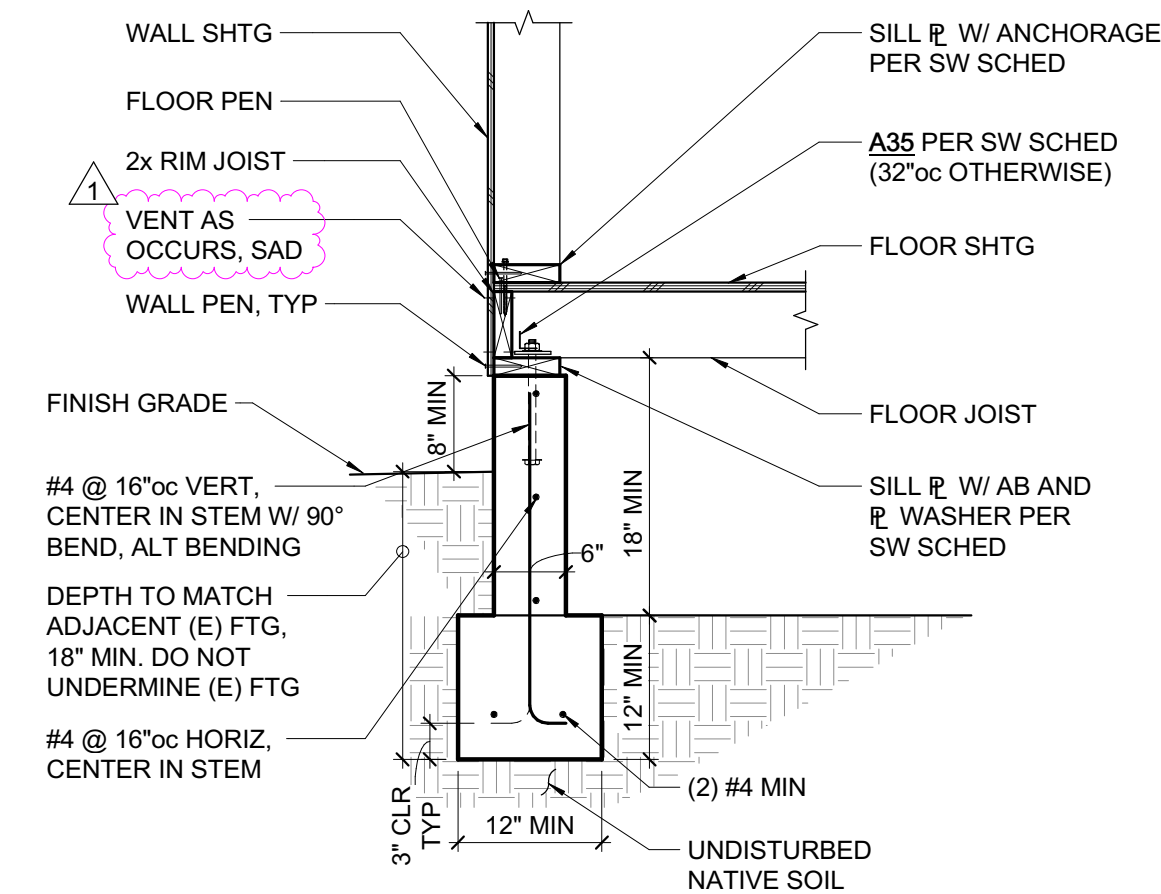


2 EXTERIOR SHEAR WALL AT FOOTING  
3/4" = 1'-0"

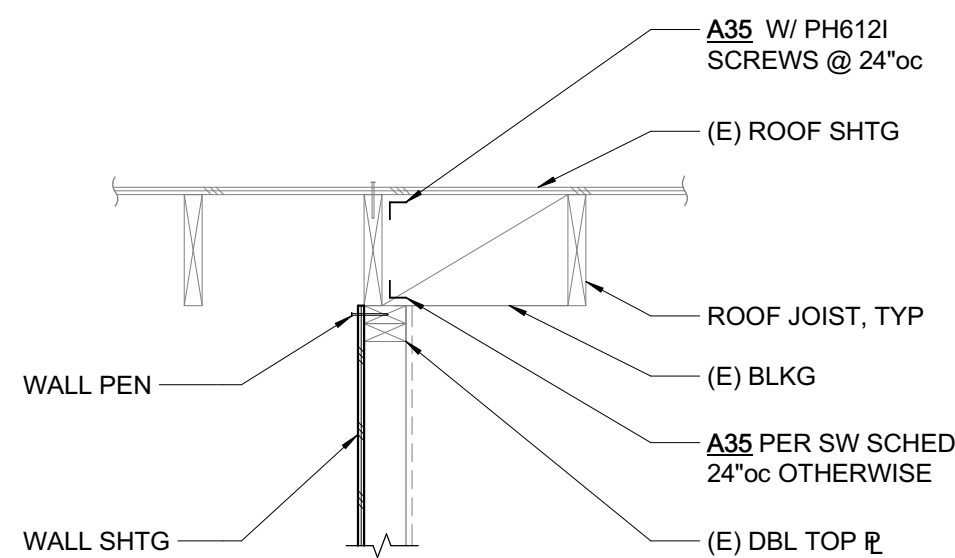


7 INTERIOR SHEAR WALL AT ROOF FRAMING  
3/4" = 1'-0"

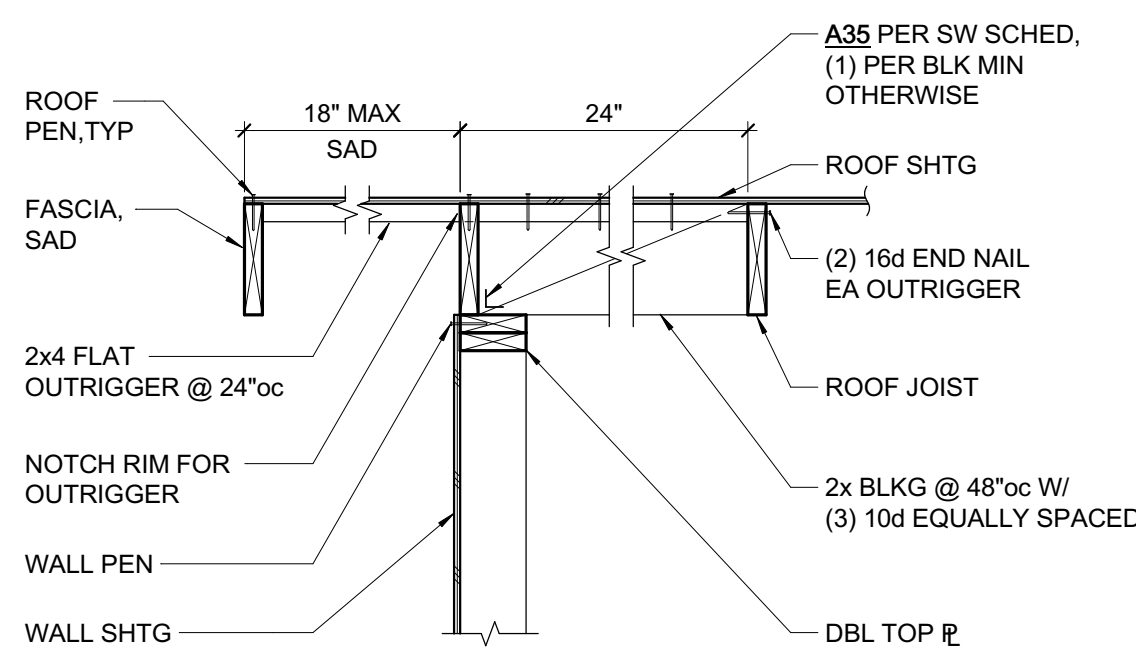

3 ROOF FRAMING AT EXTERIOR SHEAR WALL  
3/4" = 1'-0"

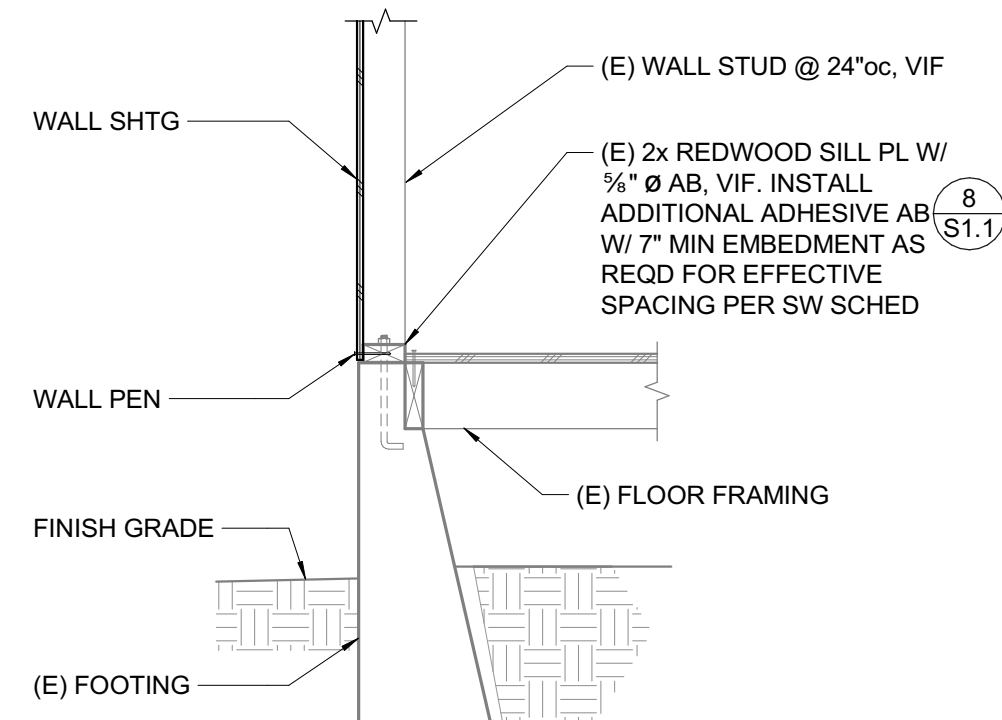

8 SHEAR WALL AT EXISTING EXTERIOR FOOTING  
3/4" = 1'-0"

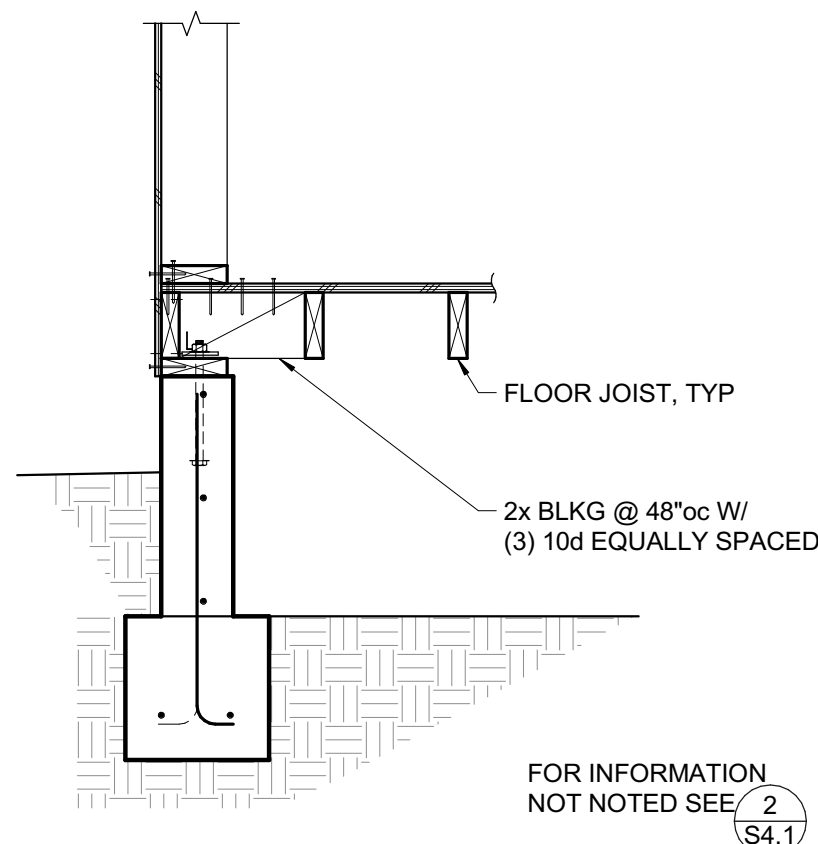

4 EXTERIOR SHEAR WALL AT FOOTING  
3/4" = 1'-0"