

HOUSING CRISIS ACT of 2019 – SB 330

PRELIMINARY APPLICATION FORM

PURPOSE

This form serves as the preliminary application for housing development projects seeking vesting rights pursuant to SB 330, the Housing Crisis Act of 2019.

GENERAL INFORMATION

An applicant for a housing development project that includes (1) residential units (2) a mix of commercial and residential uses with two-thirds of the project's square footage used for residential purposes; or (3) transitional or supportive housing, shall be deemed to have submitted a preliminary application upon provision of all of the information listed in this Preliminary Application form and payment of the permit processing fee to the agency from which approval for the project is being sought.

After submitting this Preliminary Application to the local agency, an applicant has 180 days to submit a full application or the Preliminary Application will expire.

Submittal Date Stamp^{*1,2}:

^{*1}Submittal of all the information listed and payment of the permit processing fee freezes fees and development standards as of this date, unless exceptions per Government Code § 65889.5(o) are triggered.

^{*2}Note: Record keeping pertaining to which standards and fees apply at date of submittal is imperative, as **penalties may apply for imposing incorrect standards**

Notes:

1. California Environmental Quality Act (CEQA) and Coastal Act standards apply.
2. After submittal of all of the information required, if the development proponent revises the project to change the number of residential units or square footage of construction changes by 20 percent or more, excluding any increase resulting from Density Bonus Law, the development proponent must resubmit the required information so that it reflects the revisions.

SITE INFORMATION

1. **PROJECT LOCATION** - The specific location, including parcel numbers, a legal description, and site address, if applicable.

Street Address _____ Unit/Space Number _____

Legal Description (Lot, Block, Tract)

Attached? YES ☐ NO ☐

Assessor Parcel Number(s) _____

2. **EXISTING USES** - The existing uses on the project site and identification of major physical alterations to the property on which the project is to be located.

3. **SITE PLAN** - A site plan showing the building(s) location on the property and approximate square footage of each building that is to be occupied.

Attached? YES ☐ NO ☐

4. **ELEVATIONS** - Elevations showing design, color, material, and the massing and height of each building that is to be occupied.

Attached? YES ☐ NO ☐

5. **PROPOSED USES** - The proposed land uses by number of units and square feet of residential and nonresidential development using the categories in the applicable zoning ordinance.

a. **RESIDENTIAL DWELLING UNIT COUNT:**

Please indicate the number of dwelling units proposed, including a breakdown of levels by affordability, set by each income category.

	Number of Units
Market Rate	
Managers Unit(s) – Market Rate	
Extremely Low Income	
Very Low Income	
Low Income	
Moderate Income	
Total No. of Units	
Total No. of Affordable Units	
Total No. of Density Bonus Units	

Other notes on units:

6. **FLOOR AREA** - Provide the proposed floor area and square footage of residential and nonresidential development, by building (attach relevant information by building and totals here):

	Residential	Nonresidential	Total
Floor Area (Zoning)			
Square Footage of Construction			

7. **PARKING** - The proposed number of parking spaces:

8. **AFFORDABLE HOUSING INCENTIVES, WAIVERS, CONCESSIONS and PARKING REDUCTIONS** - Will the project proponent seek Density Bonus incentives, waivers, concessions, or parking reductions pursuant to California Government Code Section 65915?

YES ☐ NO ☐

If "YES," please describe:

--

9. **SUBDIVISION** – Will the project proponent seek any approvals under the Subdivision Map Act, including, but not limited to, a parcel map, a vesting or tentative map, or a condominium map?

YES ☐ NO ☐

If “YES,” please describe:

10. **POLLUTANTS** – Are there any proposed point sources of air or water pollutants?

YES ☐ NO ☐

If “YES,” please describe:

11. **EXISTING SITE CONDITIONS** – Provide the number of existing residential units on the project site that will be demolished and whether each existing unit is occupied or unoccupied. Provide attachment, if needed.

	Occupied Residential Units	Unoccupied Residential Units	Total Residential Units
Existing			
To Be Demolished			

12. **ADDITIONAL SITE CONDITIONS** –

- a. Whether a portion of the property is located within any of the following:

- i. A very high fire hazard severity zone, as determined by the Department of Forestry and Fire Protection, pursuant to Section 51178?

YES ☐ NO ☐

- ii. Wetlands, as defined in the United States Fish and Wildlife Service Manual, Part 660 FW 2 (June 21, 1993)?

YES ☐ NO ☐

- iii. A hazardous waste site that is listed pursuant to Section 65962.5, or a hazardous waste site designated by the Department of Toxic Substances Control pursuant to Section 25356 of the Health and Safety Code?

YES ☐ NO ☐

- iv. A special flood hazard area subject to inundation by the 1 percent annual chance flood (100-year flood) as determined by any official maps published by the Federal Emergency Management Agency?

YES ☐ NO ☐

- v. A delineated earthquake fault zone as determined by the State Geologist in any official maps published by the State Geologist, unless the development complies with applicable seismic protection building code standards adopted by the California Building Standards Commission under the California Building Standards Law (Part 2.5 (commencing with Section 18901) of Division 13 of the Health and Safety Code), and by any local building department under Chapter 12.2 (commencing with Section 8875) of Division 1 of Title 2?

YES ☐ NO ☐

- vi. A stream or other resource that may be subject to a streambed alteration agreement pursuant to Chapter 6 (commencing with Section 1600) of Division 2 of the Fish and Game Code?

YES ☐ NO ☐

If "YES" to any, please describe:

- b. Does the project site contain historic and/or cultural resources?

YES ☐ NO ☐

If "YES," please describe:

- c. Does the project site contain any species of special concern?

YES ☐ NO ☐

If "YES," please describe:

- d. Does the project site contain any recorded public easement, such as easements for storm drains, water lines, and other public rights of way?

YES ☐ NO ☐

If "YES," please describe:

- e. Does the project site contain a stream or other resource that may be subject to a streambed alteration agreement pursuant to Chapter 6 (commencing with Section 1600) of Division 2 of the Fish and Game Code? Provide an aerial site photograph showing existing site conditions of environmental site features that would be subject to regulations by a public agency, including creeks and wetlands.

YES ☐ NO ☐

If "YES," please describe and depict in attached site map:

13. COASTAL ZONE - For housing development projects proposed to be located within the coastal zone, whether any portion of the property contains any of the following:

- a. Wetlands, as defined in subdivision (b) of Section 13577 of Title 14 of the California Code of Regulations.

YES ☐ NO ☐

- b. Environmentally sensitive habitat areas, as defined in Section 30240 of the Public Resources Code.

YES ☐ NO ☐

- c. A tsunami run-up zone.

YES ☐ NO ☐

- d. Use of the site for public access to or along the coast.

YES ☐ NO ☐

14. PROJECT TEAM INFORMATION - The applicant's contact information and, if the applicant does not own the property, consent from the property owner to submit the application.

Applicant's Name _____

Company/Firm _____

Address _____ **Unit/Space Number** _____

City _____ **State** _____ **Zip Code** _____

Telephone _____ **Email** _____

Are you in escrow to purchase the property? YES ☐ NO ☐

Property Owner of Record☐ Same as applicant☐ Different from applicant

Name (if different from applicant) _____

Address _____ Unit/Space Number _____

City _____ State _____ Zip Code _____

Telephone _____ Email _____

Optional: Agent/Representative Name _____

Company/Firm _____

Address _____ Unit/Space Number _____

City _____ State _____ Zip Code _____

Telephone _____ Email _____

Optional: Other (Specify Architect, Engineer, CEQA Consultant, etc.) _____

Name _____

Company/Firm _____

Address _____ Unit/Space Number _____

City _____ State _____ Zip Code _____

Telephone _____ Email _____

Primary Contact for Project: ☐ Owner ☐ Applicant ☐ Agent/Representative ☐ Other

PROPERTY OWNER AFFIDAVIT

Before the application can be accepted, the owner of each property involved must provide a signature to verify the Preliminary Application is being filed with their knowledge. Staff will confirm ownership based on the records of the City Engineer or County Assessor. In the case of partnerships, corporations, LLCs or trusts, the agent for service of process or an officer of the ownership entity so authorized may sign as stipulated below.

- **Ownership Disclosure.** If the property is owned by a partnership, corporation, LLC or trust, a disclosure identifying the agent for service of process or an officer of the ownership entity must be submitted. The disclosure must list the names and addresses of the principal owners (25 percent interest or greater). The signatory must appear in this list of names. A letter of authorization, as described below, may be submitted provided the signatory of the letter is included in the Ownership Disclosure. Include a copy of the current partnership agreement, corporate articles, or trust document as applicable.
- **Letter of Authorization (LOA).** A LOA from a property owner granting someone else permission to sign the Preliminary Application form may be provided if the property is owned by a partnership, corporation, LLC or trust, or in rare circumstances when an individual property owner is unable to sign the Preliminary Application form. To be considered for acceptance, the LOA must indicate the name of the person being authorized to file, their relationship to the owner or project, the site address, a general description of the type of application being filed and must also include the language in items 1-3 below. In the case of partnerships, corporations, LLCs or trusts, the LOA must be signed by the authorized signatory as shown on the Ownership Disclosure or in the case of private ownership by the property owner. Proof of Ownership for the signatory of the LOA must be submitted with said letter.
- **Grant Deed.** Provide Copy of the Grant Deed if the ownership of the property does not match local records. The Deed must correspond exactly with the ownership listed on the application.
- **Multiple Owners.** If the property is owned by more than one individual (e.g., John and Jane Doe, or Mary Smith and Mark Jones) signatures are required of all owners.

1. I hereby certify that I am the owner of record of the herein previously described property located in San Mateo County which is involved in this Preliminary Application, or have been empowered to sign as the owner on behalf of a partnership, corporation, LLC, or trust as evidenced by the documents attached hereto.
2. I hereby consent to the filing of this Preliminary Application on my property for processing by the Department of Planning San Mateo County for the sole purpose of vesting the proposed housing project subject to the Planning and Zoning ordinances, policies, and standards adopted and in effect on the date that this Preliminary Application is deemed complete.
3. Further, I understand that this Preliminary Application will be terminated and vesting will be forfeited if the housing development project is revised such that the number of residential units or square footage of construction increases or decreases by 20 percent or more, exclusive of any increase resulting from the receipt of a density bonus, incentive, concession, waiver, or similar provision, and/or an application requesting approval of an entitlement is not filed with San Mateo County within 180 days of the date that the Preliminary Application is deemed complete.
4. By my signature below, I certify that the foregoing statements are true and correct.

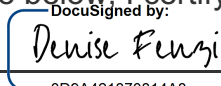
Signature <u></u> Printed Name <u>Denise Fenzi</u> Date <u>3/10/2026</u>	Signature _____ Printed Name _____ Date _____
--	--

EXHIBIT A

The land referred to is situated in the unincorporated area of the County of San Mateo, State of California, and is described as follows:

PARCEL ONE:

Commencing at the Easterly terminus of the course with the length of 85.61 feet in Parcel 1A (amended) described in that certain Final Order of Condemnation recorded July 21, 1975 in Book 6892, Page 714 of Official Records; thence along the general Northeasterly line of said Parcel 1A (amended), N. 70° 23' 16" W., 85.61 feet, N. 41° 48' 13" W., 49.84 feet, N. 0° 02' 13" W., 137.93 feet and N. 41° 39' 06" E., 114.20 feet to the Southwesterly line of Skymont Subdivision as said Subdivision is shown on the Map entitled, "Skymont Unit No. 1, City of Belmont, California", filed August 24, 1962, in Book 56 of Maps, at Page 39 in the Office of the County Recorder of San Mateo County; thence along last said line S. 48° 20' 54" E. 560.35 feet to the general Northwesterly line of Ralston Avenue as said Ralston Avenue is established by that easement Parcel to the County of San Mateo, recorded February 13, 1940, in Book 880, at Page 213, Official Records of San Mateo County; thence along last said line N. 78° 28' 39" W., 95.70 feet, N. 11° 31' 21" E., 10.00 feet, N. 78° 28' 39" W., 188.10 feet and along a tangent curve to the left with a radius of 1259.91 feet, through an angle of 4° 49' 02", an arc length of 105.93 feet to the point of commencement, and also described as Parcel 1E in the Final Order of Condemnation hereinabove referred to.

PARCEL TWO:


Commencing at the Southeasterly terminus of the course with the length of 39.42 feet in Parcel 1C described in that certain Final Order of Condemnation recorded July 21, 1975 in Book 6892, Page 714 of Official Records; thence along said course N. 70° 23' 16" W., 39.42 feet to the general Southerly line of Parcel 1E described in the Final Order of Condemnation hereinabove referred to; thence along last said line from a tangent that bears S. 83° 17' 41" E., along a curve to the right with a radius of 1259.91 feet, through an angle of 4° 49' 02", an arc length of 105.93 feet, S. 78° 28' 39" E., 188.10 feet and S. 11° 31' 21" W., 10.00 feet to the general Northerly line of said Parcel 1C; thence along last said line N. 78° 28' 39" W., 254.87 feet, to the point of commencement, and also described as Parcel 1F in the Final Order of Condemnation hereinabove referred to.

APN: 043-331-410

APN 043-331-410
SAN MATEO COUNTY



NORTH

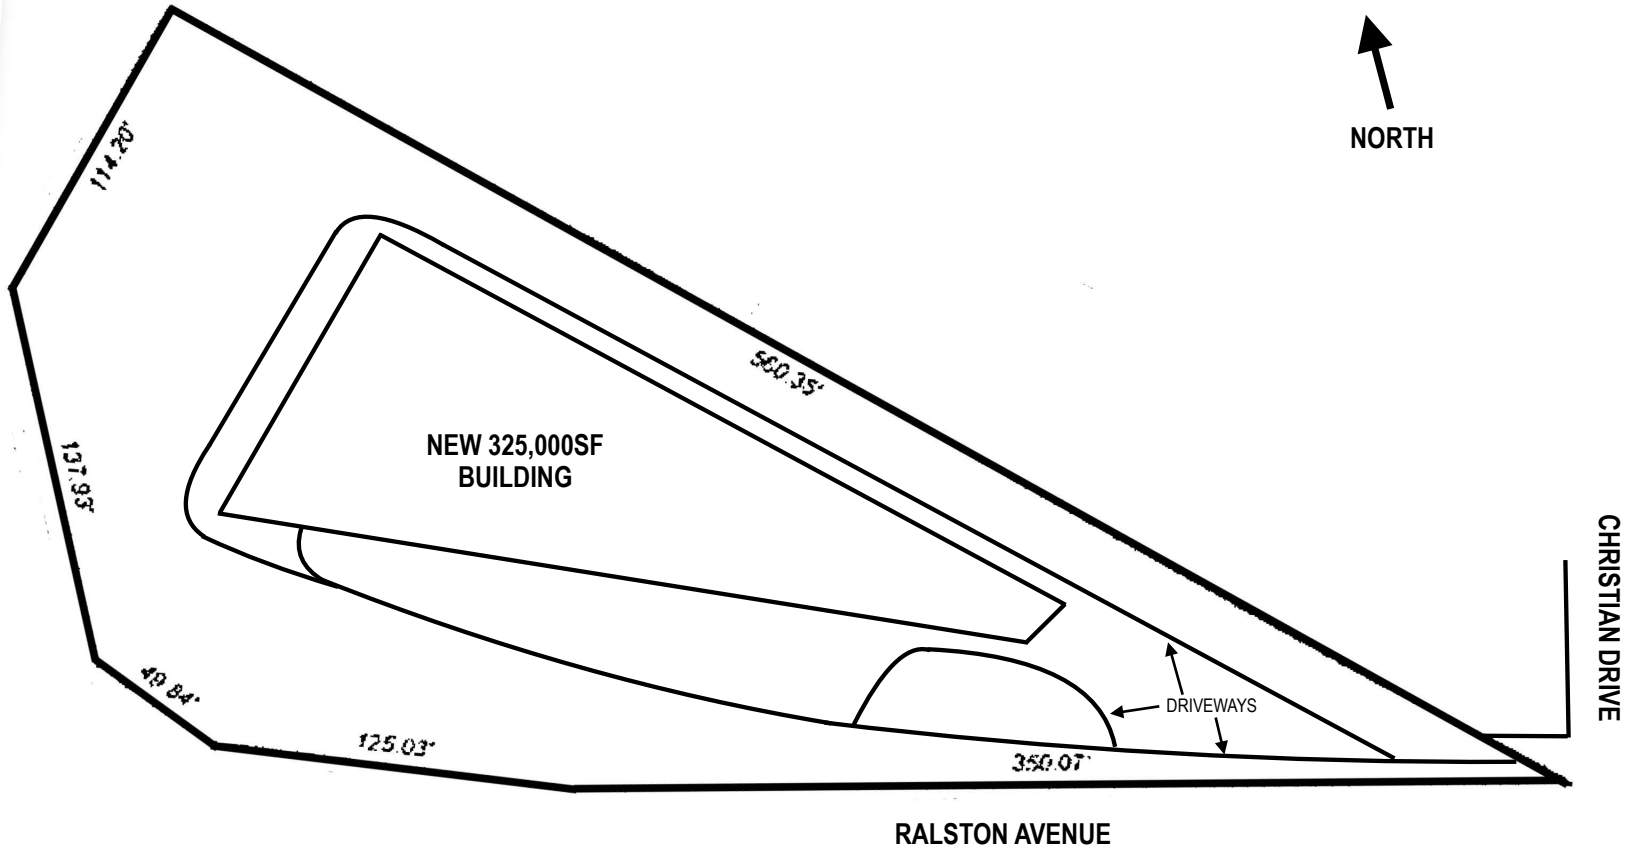

CHRISTIAN DRIVE

RALSTON AVENUE

Issued For

No.		
0		
1		
2		
3		
4		
5		
6		
7		
8		
9		
10		
11		
12		
13		
14		
15		
16		
17		
18		
19		
20		

Scale: As Noted

Sheet Title:


SITE PLAN

Sheet No.:

A1



FRONT (SOUTH) ELEVATION
Scale: 1"=10'-0"

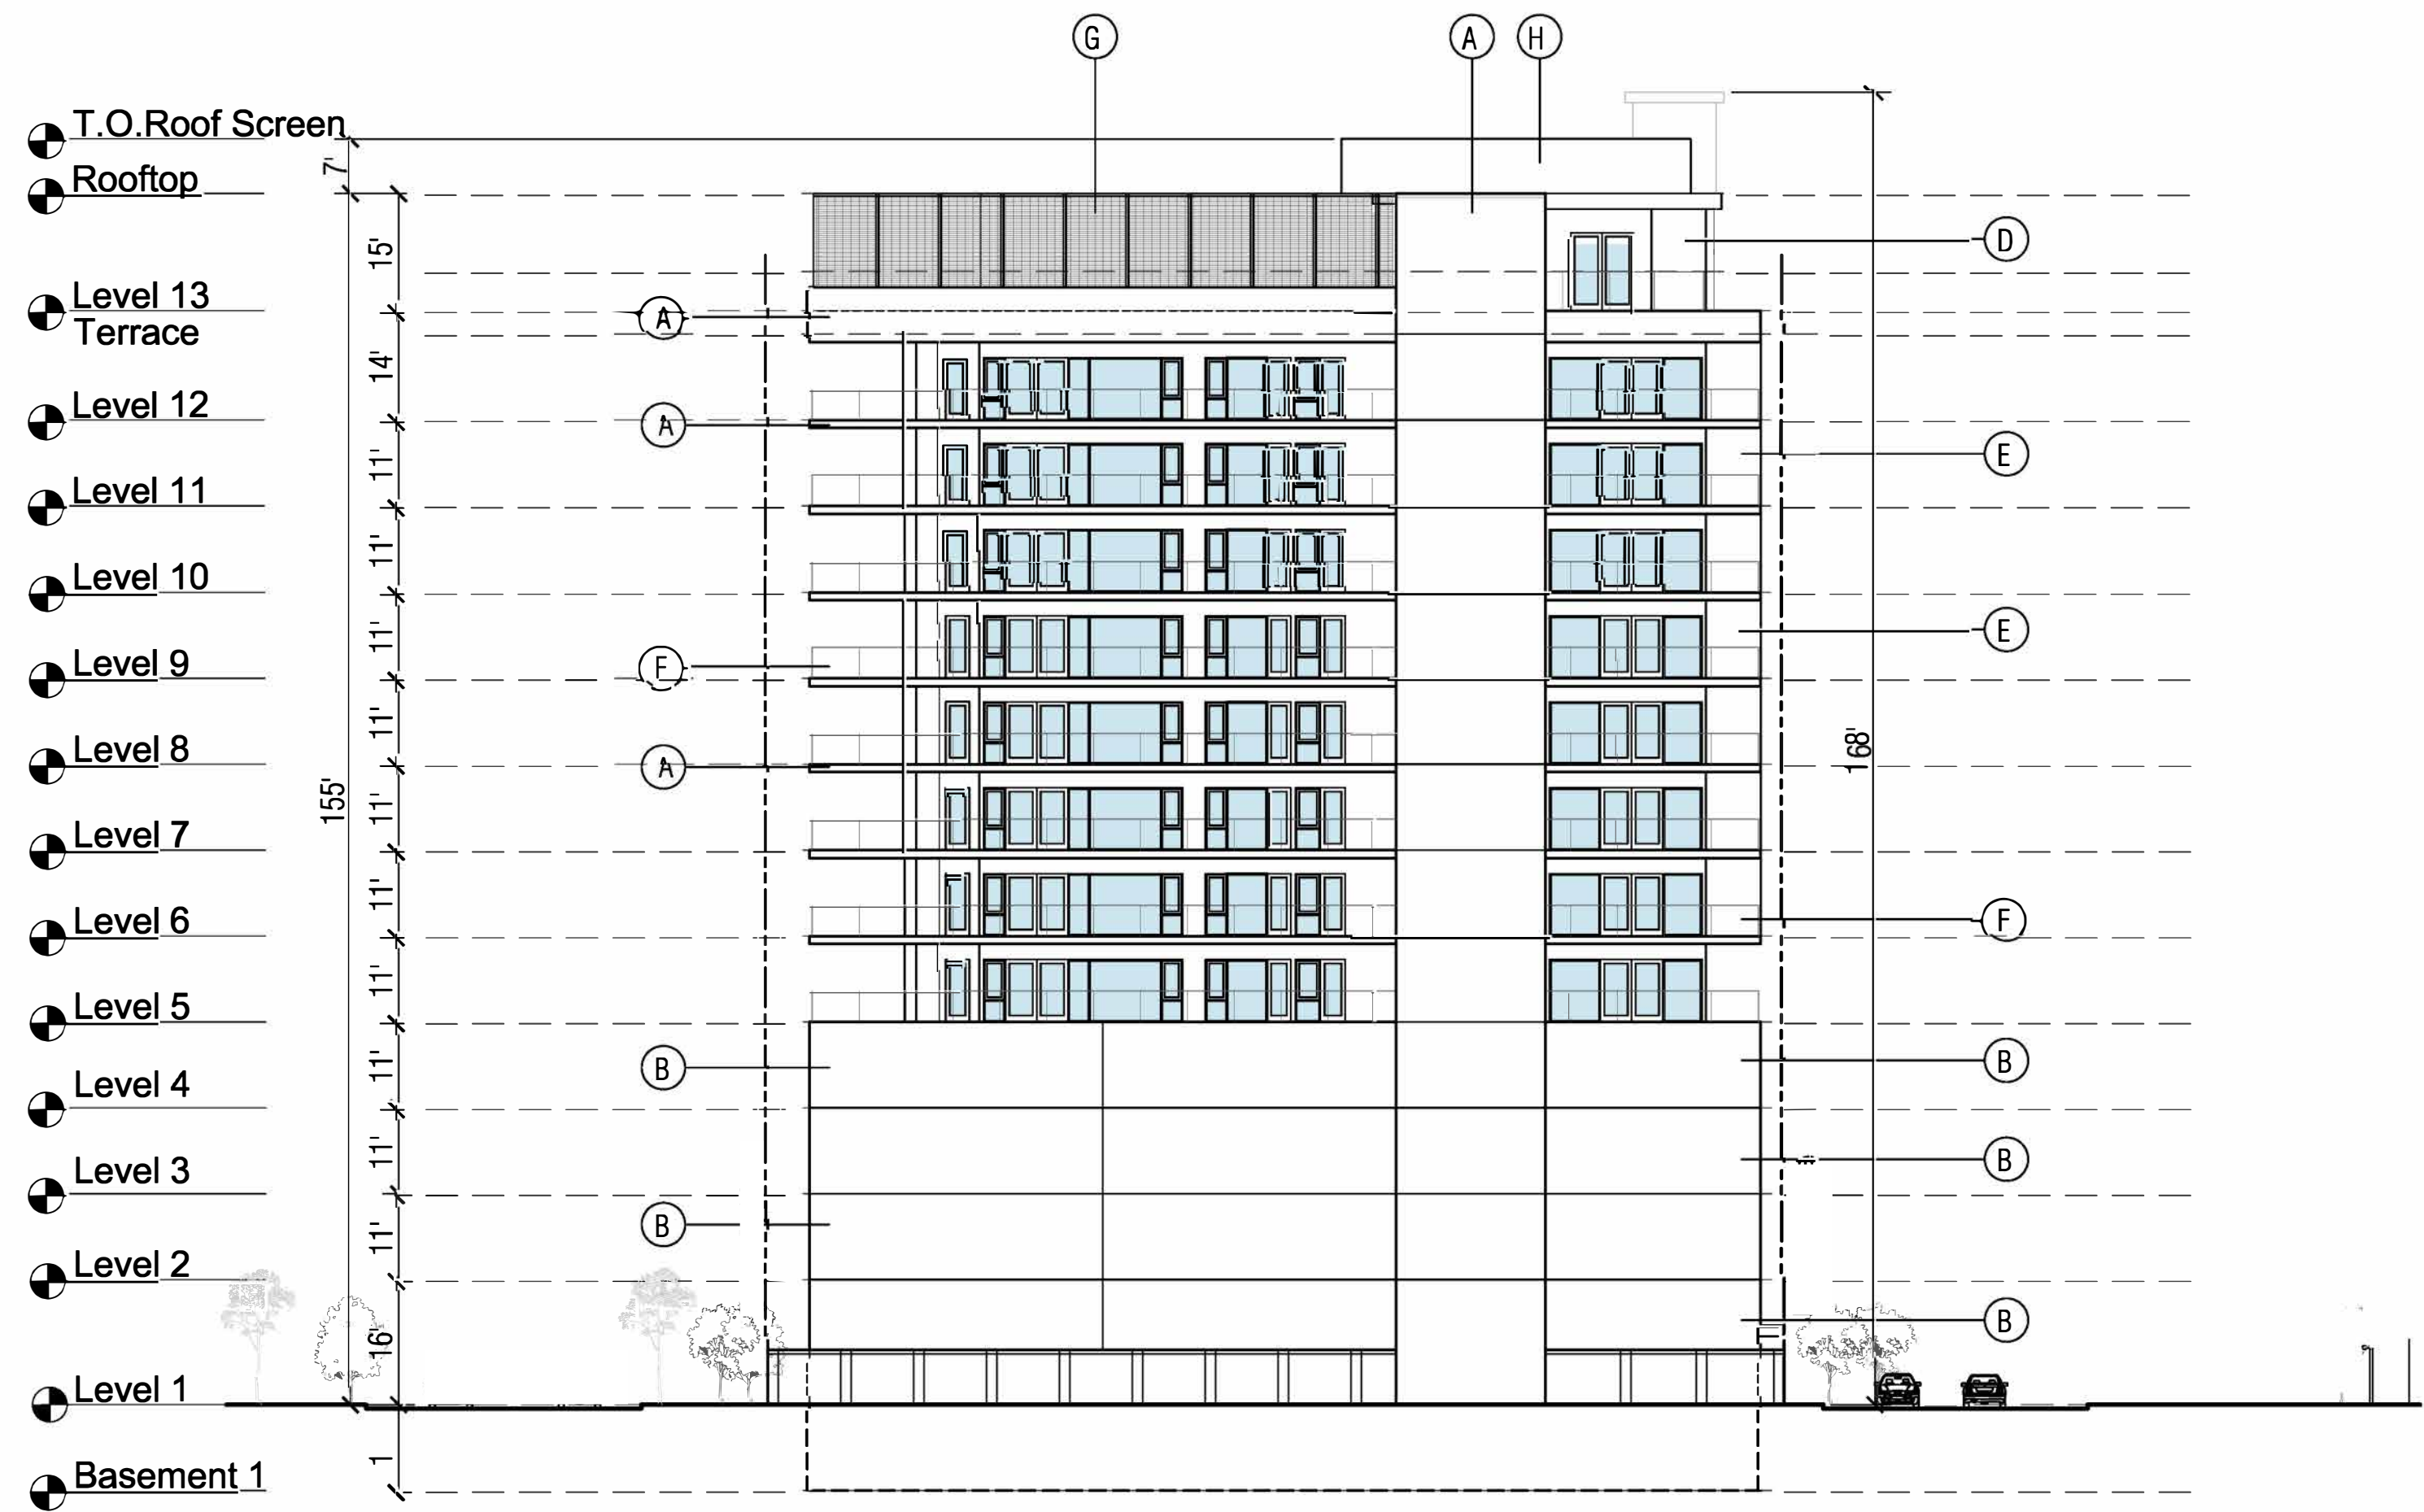

SIDE (WEST) ELEVATION
Scale: 1"=10'-0"

COLOR SCHEME

- (A) SW 7647 Crushed Ice
- (B) SW 7743 Mountain Road
- (C) SW 7615 Sea Serpent
- (D) Dark Wood Composite Cladding
- (E) Wood Composite Cladding System
- (F) BALCONY GLASS RAILING
- (G) METAL MESH SCREEN
- (H) MECHANICAL ROOF SCREEN
- (I) SUNSHADE DEVICE (HORIZONTAL)

Issued For		
No.		Date
0		
1		
2		
3		
4		
5		
6		
7		
8		
9		
10		
11		
12		
13		
14		
15		
16		
17		
18		
19		
20		

Scale: AS NOTED
Drawn By:
Checked By:
Sheet Title:

Exterior
Elevations

Sheet No.:

A2



- COLOR SCHEME
- (A) SW 7647 Crushed Ice
 - (B) SW 7743 Mountain Road
 - (C) SW 7615 Sea Serpent
 - (D) Dark Wood Composite Cladding
 - (E) Wood Composite Cladding System
 - (F) BALCONY GLASS RAILING
 - (G) METAL MESH SCREEN
 - (H) MECHANICAL ROOF SCREEN
 - (I) SUNSHADE DEVICE (HORIZONTAL)

Issued For		
No.		Date
0		
1		
2		
3		
4		
5		
6		
7		
8		
9		
10		
11		
12		
13		
14		
15		
16		
17		
18		
19		
20		

Initial Submittal Date: _____
Scale: _____ AS NOTED
Drawn By: _____
Checked By: _____
Sheet Title: _____

Exterior
Elevations

Sheet No.: _____

A3



1 | AERIAL VIEW 1



2 | AERIAL VIEW 2



3 | GROUND LEVEL VIEW 1
FROM WEST



4 | GROUND LEVEL VIEW 2
FROM SOUTHEAST



7 | GROUND LEVEL VIEW 3
FROM NORTH



6 | ENTRY VIEW ALONG DRIVEWAY (FRONT & SOUTH SIDE)
FACING SOUTHEAST



5 | ENTRY VIEW
FROM SOUTH

Issued For		
No.		Date
0		
1		
2		
3		
4		
5		
6		
7		
8		
9		
10		
11		
12		
13		
14		
15		
16		
17		
18		
19		
20		

Initial Submittal Date:

Scale: AS NOTED

Drawn By:

Checked By:

Sheet Title:

Facade
Renderings

Sheet No.:

A4




Rooftop Solar Panels



Patio Door w/ Double Pane Glazing



Smooth Stucco Finish

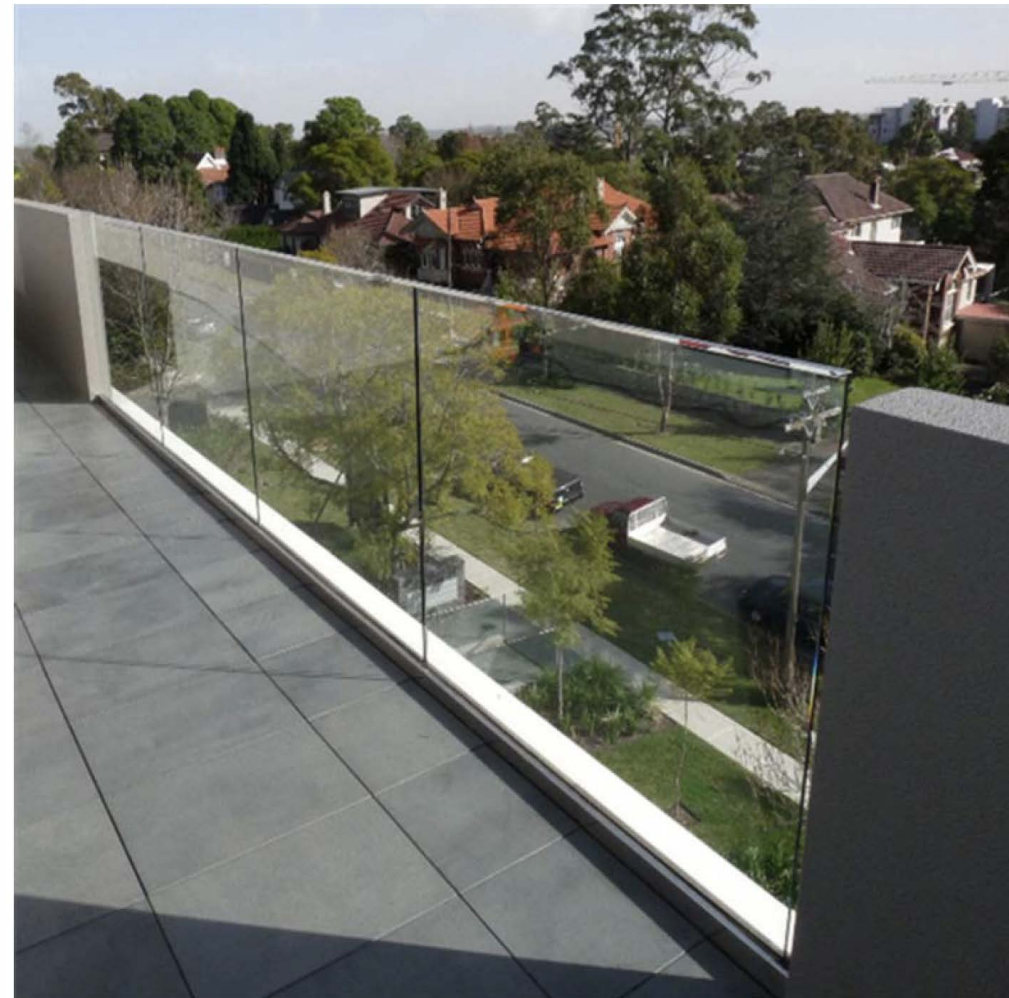

Aluminum U Channel Glass Railing System at Balconies



Black Exterior Shiplap Composite Siding Boards



Aluminum Casement w/ Double Pane Windows



Concrete Wall Exterior Vertical Formed



Aluminum Perforated Metal Facade Screening at Garage Exterior by Bok Modern or Flexfacades




Mechanical Roof Screens



Horizontal Sunshade Device (Bok Modern)



Canopy at Entrance

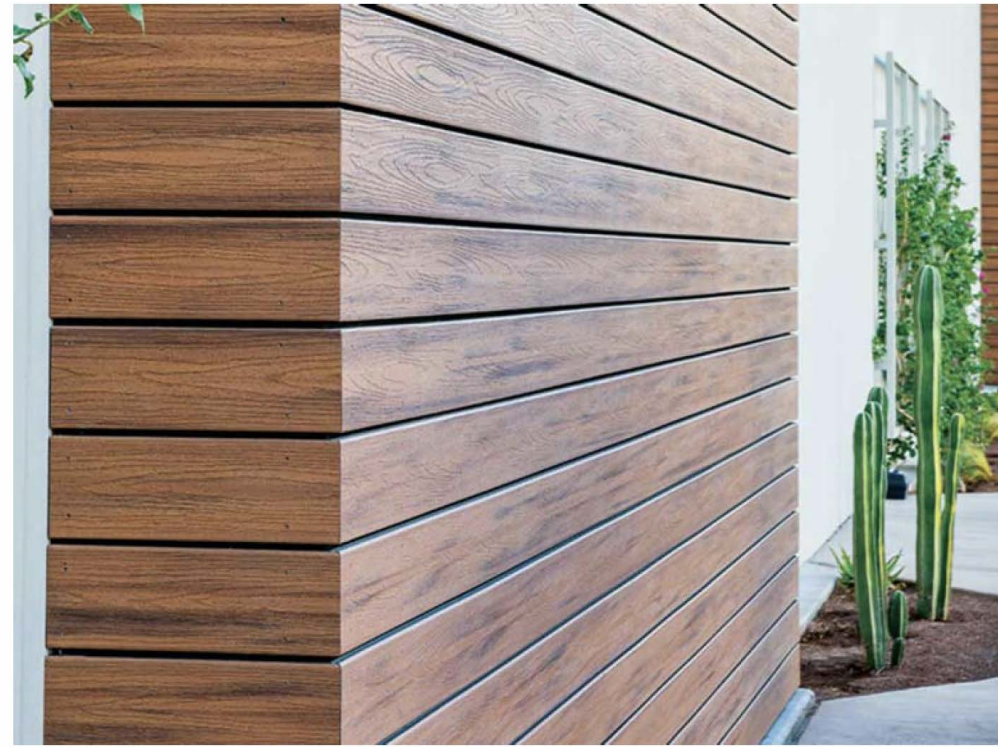

Composite Wood Siding



Storefront Windows

Issued For		
No.		Date
0		
1		
2		
3		
4		
5		
6		
7		
8		
9		
10		
11		
12		
13		
14		
15		
16		
17		
18		
19		
20		

Initial Submittal Date:

Scale: AS NOTED

Drawn By:

Checked By:

Sheet Title:

*Building
Colors and
Materials*

Sheet No.:

A5