



**REVISED GEOTECHNICAL INVESTIGATION REPORT
COUNTY OF SAN MATEO GOVERNMENT CENTER
NEW COUNTY OFFICE BUILDING (COB3)
REDWOOD CITY, CALIFORNIA**

KLEINFELDER PROJECT No.: 20181527.001A

**OCTOBER 25 2017
REVISED JANUARY 29, 2018**

**Copyright 2018 Kleinfelder
All Rights Reserved**

**ONLY THE CLIENT OR ITS DESIGNATED REPRESENTATIVES MAY USE THIS DOCUMENT AND ONLY FOR THE SPECIFIC
PROJECT FOR WHICH THIS REPORT WAS PREPARED.**



October 25, 2017
Revised January 29, 2018
Project No. 20181527.001A

Mr. Jim Mosier
Project Manager
Project Development Unit
County of San Mateo (County)
1402 Maple Street
Redwood City, California 94063
Jim.mosier@vanir.com

**SUBJECT: Revised Geotechnical Investigation Report
County of San Mateo (County) Government Center
New County Office Building (COB3)
Redwood City, California**

Dear Mr. Mosier:

Kleinfelder is pleased to present our revised geotechnical investigation report for the proposed new County Office Building (COB3) at the County of San Mateo (County) Government Center in Redwood City, California. Our services were provided in general accordance with our proposal dated June 27, 2017, revised July 31, 2017 (Proposal No. MW170318.001P/PLE17P61836). The attached report summarizes the results of our field investigation, laboratory testing, and engineering analyses. The report also provides geotechnical recommendations for site earthwork, design and construction of foundations, and flatwork for this project.

We previously issued this report on October 25, 2017. However, it was recently brought to our attention that a few figures were missing from the original report. Therefore, we are issuing this revised report which includes the missing figures.

Based on our field investigation, laboratory testing, and engineering analyses, it is our opinion that the site is suitable for the planned County Office Building (COB3) project provided the geotechnical recommendations presented in this report are incorporated into the final plans and specifications of the project. Depending on the building type and structural loads, the building may be supported on either a mat foundation or a deep foundation system. Our conclusions and geotechnical recommendations for the design and construction of both foundation systems are presented in Section 6 of this report. We can re-evaluate the foundation type once more building information, such as building type and structural loads, is available. Due to potential ground settlement due to liquefaction, supporting the building on isolated spread foundation is not recommended.

The conclusions and recommendations presented in this report are based on limited subsurface exploration and laboratory testing programs. Consequently, variations between anticipated and actual subsurface soil conditions may be found at the project site during construction. It is recommended that Kleinfelder be retained during construction to observe earthwork operations

and the installation of foundations to allow us to make changes, if needed, to our recommendations due to varying subsurface conditions. Kleinfelder should also review final project plans and details to check conformance with the general intent of our conclusions and recommendations presented in this report.

We appreciate the opportunity to provide our services to you for this project. If you have questions regarding this report or need further assistance, please contact us at your convenience.

Sincerely,

KLEINFELDER, INC.



Omar Khan
Project Geologist



Dr. Zia Zafir, PE, GE #2656
Senior Principal Geotechnical

Reviewed by:



Sadek M. Derrega, PG, CEG #2175
Senior Principal Professional

**REVISED GEOTECHNICAL INVESTIGATION REPORT
 COUNTY OF SAN MATEO GOVERNMENT CENTER
 NEW COUNTY OFFICE BUILDING (COB3)
 REDWOOD CITY, CALIFORNIA**

TABLE OF CONTENTS

<u>SECTION</u>	<u>PAGE</u>
1.0 INTRODUCTION.....	1
2.0 PURPOSE AND SCOPE OF SERVICES.....	2
3.0 GEOLOGIC SETTING	4
3.1 AREA AND SITE GEOLOGY.....	4
3.2 SEISMIC HAZARD ZONES.....	5
3.3 FAULTING AND SEISMICITY.....	5
4.0 FIELD INVESTIGATION AND LABORATORY TESTING	7
4.1 FIELD INVESTIGATION.....	7
4.1.1 Pre-Field Activities.....	7
4.1.2 Exploratory Borings.....	7
4.1.3 Sampling Procedures.....	8
4.2 GEOTECHNICAL LABORATORY TESTING.....	8
5.0 SITE CONDITIONS.....	10
5.1 SITE DESCRIPTION	10
5.2 SUBSURFACE CONDITIONS.....	10
6.0 CONCLUSIONS AND RECOMMENDATIONS	12
6.1 GENERAL	12
6.2 GEOLOGIC AND SEISMIC HAZARDS.....	13
6.2.1 Fault-Related Ground Surface Rupture and Strong Ground Shaking	13
6.2.2 Slope Stability and Landslide Potential.....	13
6.2.3 Quaternary Geology and Liquefaction Potential	13
6.2.4 Lateral Spreading.....	15
6.2.5 Dynamic Compaction	15
6.2.6 Flooding	15
6.3 EXPANSIVE SOILS	15
6.4 CBC SEISMIC DESIGN CRITERIA.....	16
6.5 GENERAL EARTHWORK.....	17
6.5.1 Site Preparation	17
6.5.2 Subgrade Preparation	18
6.5.3 Temporary Excavations and Dewatering During Construction	18
6.5.4 Fill Materials.....	19
6.5.5 Engineered Fill	21
6.5.6 Wet/Unstable Subgrade Mitigation	21
6.6 MAT FOUNDATION	22
6.7 DEEP FOUNDATION SYSTEM.....	22
6.8 BASEMENT WALLS.....	25

6.9 BASEMENT FLOOR	27
6.10 EXTERIOR FLATWORK	27
6.11 SITE DRAINAGE	28
6.12 SOIL CORROSIVITY	29
7.0 ADDITIONAL SERVICES	31
8.0 LIMITATIONS	32
9.0 REFERENCES	35

FIGURES AND APPENDICES

FIGURES

- Figure 1 – Site Vicinity Map
- Figure 2 – Site Plan
- Figure 3 – Area Geology Map
- Figure 4 – Ultimate Axial Pile Capacity
- Figure 5 – Deflection vs. Depth
- Figure 6 – Moment vs. Depth
- Figure 7 – Shear vs. Depth

APPENDICES

- Appendix A – Boring Logs
- Appendix B – Laboratory Testing Results
- Appendix C – Corrosivity Analysis Results
- Appendix D – GBA Information Sheet

1.0 INTRODUCTION

This revised report presents the results of our geotechnical engineering investigation performed for the new County Office Building (COB3) at the County Government Center in Redwood City, California. The approximate location of the project is shown on Figure 1 – Site Vicinity Map and Figure 2 – Site Plan.

We understand that a new office building is planned along the north end of Marshall Street once the Lathrop House is relocated and the former Credit Union building is demolished. The office building will be 5 levels with a basement, about 15 feet deep. The structure will have a total gross square footage of approximately 120,968. Currently, the project area is occupied by the Lathrop House, Traffic Court Building, a former Credit Union building, and parking. The Credit Union building and surrounding structures will be demolished in phases, with the Credit Union area converted to temporary parking. We have not been provided with specific project details at this time. In the event these structural or improvement details are inconsistent with the final design criteria, our firm should be contacted prior to final design in order that we may update our recommendations as needed.

The conclusions and recommendations presented in this report are based on the subsurface soil conditions encountered at our exploration locations and the provisions and requirements outlined in the Limitations section of this report. The findings, conclusions and recommendations presented herein should not be extrapolated to other areas or be used for other projects without our review.

2.0 PURPOSE AND SCOPE OF SERVICES

The purpose of our services was to explore and evaluate the subsurface conditions at the new site in order to develop recommendations related to the geotechnical aspects of project design and construction. The scope of our services was outlined in our Proposal (MW170318.001P/PLE17P61836) dated June 27, 2017, revised July 31, 2017, and included the following:

- A site reconnaissance to observe the surface conditions at the proposed location of the planned office building;
- A field investigation that consisted of drilling two borings at the planned location of the new building to explore the subsurface conditions;
- Laboratory testing of selected soil samples obtained during the field investigation to evaluate relevant physical and engineering parameters of the subsurface soils;
- Evaluation of the field and laboratory data obtained and performing engineering analyses to develop our geotechnical conclusions and recommendations;
- Preparation of this report which includes:
 - Site vicinity map, and site plan showing the test boring locations;
 - Description of the project;
 - Boring logs and laboratory test results;
 - Discussion of general site subsurface conditions, as encountered in our soil test borings;
 - Conclusions pertaining to feasibility of the proposed development, impacts of geotechnical and geologic features on the proposed development, and geologic hazards;
 - Discussion of probable foundation system type alternatives and initial settlement estimates;
 - Recommendations for spread footings, slabs-on-grade, and structural slabs including mitigation of expansive soils;
 - Recommendations for deep foundation system alternatives, pile foundation design, including potential types and sizes of foundation piles, axial pile load capacities (downward and uplift) and lateral capacities, based on pile embedment depths and fixity, including factors of safety used and allowances for down drag;

- Estimates of magnitudes and rates of pile-foundation settlements;
- Active and passive earth pressures (static) on below grade retaining walls that are fixed against lateral translation at the top and at floor levels;
- Hydrostatic uplift earth pressures for below grade structures and foundation elements;
- Seismic design parameters in accordance with 2016 California Building Code (CBC);
- Anticipated total and differential settlements;
- Flatwork support recommendations;
- Discussion of liquefaction analysis and associated ground settlement potential and magnitude;
- Recommendations for site grading, subgrade preparation, earthwork, and fill placement and compaction specifications;
- Recommendations for surface and subsurface drainage;
- Soil corrosivity test results; and
- Discussion of construction considerations.

3.0 GEOLOGIC SETTING

3.1 AREA AND SITE GEOLOGY

The planned County Office Building site is located approximately 3 miles southwest of the western boundary of the San Francisco Bay and within the Palo Alto 7½-minute quadrangle, which encompasses mainly the Counties of San Mateo, Santa Clara, and a small portion of Santa Cruz. The quadrangle straddles the crest of the northwest-trending Santa Cruz Mountains in the Coast Ranges geomorphic province. The axis of the Santa Cruz Mountains and several broad-crested ridges are aligned roughly parallel to the northwest-trenching San Andreas fault zone, which cuts across the southwestern corner of the quadrangle, in the vicinity of Portola Valley. The flatland areas between the base of the Santa Cruz Mountains and the shoreline of San Francisco Bay are underlain by Quaternary alluvial sediment that originated from the Santa Cruz Mountains and artificial fill consisting of engineered and/or non-engineered fill. Bedrock units exposed in the quadrangle consist of Cenozoic and Mesozoic formations comprised of sandstone, siltstone, conglomerate, shale, basalt, serpentinite, and other Franciscan rocks (California Geological Survey [CGS], 2006a).

The project area has been mapped by Pampeyan (1970, 1993), Brabb and Pampeyan (1983), Brabb et al. (1998, 2000), Knudsen et al. (2000), CGS (2006a), and Witter et al. (2006). Most of these geologic maps differentiate the Quaternary deposits into Pleistocene (between 2.6 million and 11,700 years old) and Holocene (11,700 years old to modern) ages. In addition, the above-noted maps differentiate the surficial deposits based on their mode of deposition and type of alluvial geologic deposit. All the maps are in general agreement that the project site is underlain by Holocene alluvial fine-grained fan deposits, as shown on Figure 3 – Area Geology Map, utilizing the portion of Pampeyan (1993) geologic map of the area. Pampeyan (1993) describes the unit as unconsolidated, poorly sorted, plastic, organic clay and silty clay in poorly drained interfluvial basins, usually at margins of tidal marshlands. Locally contains thin well-sorted interbeds of sand and fine gravel. Whereas Witter et al. (2006) describe the unit as fine-grained alluvial fan and flood plain overbank deposits laid down in very gently sloping portions of the alluvial fan or valley floor. Slopes in these distal alluvial fan areas are generally less than or equal to 0.5 degrees and soils are clay rich. Deposits are dominated by clay and silt, with interbedded lobes of coarser alluvium (sand and occasional gravel). Liquefaction susceptibility is moderate based on shallow groundwater and the presence of lenses of fine sand and silt.

3.2 SEISMIC HAZARD ZONES

The CGS Seismic Hazards Zone maps associated with soil liquefaction and earthquake-induced landslides prepared by the CGS (2006b) for the Palo Alto Quadrangle indicates that the project site is situated within a seismic hazard zone associated with liquefaction. The explanation provided by CGS for seismic hazard zone associated with liquefaction is as follows:

- Liquefaction – Areas where historical occurrence of liquefaction, or local geological, geotechnical and groundwater conditions indicate a potential for permanent ground displacements such that mitigation as defined in Public Resources Code Section 2693(c) would be required.

3.3 FAULTING AND SEISMICITY

The San Francisco Bay Area is seismically dominated by the active San Andreas Fault system. This fault system movement is distributed across a complex system of generally strike-slip, right-lateral parallel and sub-parallel faults including, among others, the San Andreas, San Gregorio, Hayward, and Calaveras faults.

An active fault is a fault that has experienced seismic activity during historic time (since roughly 1800) or exhibits evidence of surface displacement during Holocene time (Bryant and Hart, 2007). The definition of “potentially active” varies. A generally accepted definition of “potentially active” is a fault showing evidence of displacement that is older than 11,700 years (Holocene age [USGS, 2010]) and younger than 2.6 million years (Pleistocene age [USGS, 2010]). However, “potentially active” is no longer used as a criterion for zoning by the California Geological Survey (CGS), formerly known as the Division of Mines and Geology (DMG). The terms “sufficiently active” and “well-defined” are now used by the CGS as criteria for zoning faults under the Alquist-Priolo Earthquake Fault Zoning Act. A “sufficiently active fault” is a fault that shows evidence of Holocene surface displacement along one or more of its segments and branches, while a “well-defined fault” is a fault whose trace is clearly detectable by a trained geologist as a physical feature at or just below the ground surface. The definition “inactive” generally implies that a fault has not been active since the beginning of the Pleistocene Epoch (older than 2.6 million years).

Based on the data provided in Hart and Bryant (1997), Bryant and Hart (2007) and CGS (2000), the project site is not situated within an Alquist-Priolo Earthquake Fault Zone (AP Zone) established by the CGS around active fault traces. The nearest zoned fault is the San Andreas, approximately 6 kilometers to the southwest of the project site (Jennings and Bryant, 2010). A major seismic event on the San Andreas or other Bay Area faults may cause significant ground shaking at the project site.

4.0 FIELD INVESTIGATION AND LABORATORY TESTING

4.1 FIELD INVESTIGATION

4.1.1 Pre-Field Activities

Prior to the start of the field investigation, Underground Service Alert (USA) was contacted to locate utilities at the boring locations within public rights-of-way. We also subcontracted the services of a private utility locator who identified and marked underground utilities in the vicinity of our boring locations.

As required by local ordinance, a drilling permit was obtained from San Mateo County Environmental Health Services Division.

4.1.2 Exploratory Borings

The subsurface conditions at the new County Office Building site was explored by drilling two soil borings (Boring KLF COB-1 and KLF COB-2) on August 15, 2017 and August 17, 2017, respectively. The approximate boring locations are shown on Figure 2 – Site Plan. The borings were drilled to depths of about 51½ and 90 feet below existing grade. The borings were drilled using a combination of track-mounted and truck-mounted drill rigs utilizing a combination of solid flight augers and mud rotary method using rotary drilling equipment. The borings were drilled by Pitcher Drilling Company of East Palo Alto, California. The boring locations were located in the field by measuring from existing landmarks. Horizontal coordinates and elevations of the borings were not surveyed.

A Kleinfelder professional maintained logs of the borings, visually classified the soils encountered according to the Unified Soil Classification System presented on Figure A-1 in Appendix A, and obtained relatively undisturbed and bulk samples of the subsurface materials. Soil classifications made in the field from samples and auger cuttings were in accordance with American Society for Testing and Materials (ASTM) Method D 2488. These classifications were re-evaluated in the laboratory after further examination and testing in accordance with ASTM D 2487. The undrained shear strengths of cohesive soil samples were estimated in the field using a hand-held penetrometer device. Sample classifications, blow counts recorded during sampling, and other related information were recorded on the boring logs. The blow counts listed on the boring logs has not been corrected for the effects of overburden pressure, rod length, sampler size, or

hammer efficiency. Correction factors were applied to the raw blow counts to estimate the sample apparent density noted on the boring logs and for engineering analyses. After the borings were completed, it was backfilled with cement grout and patched with asphalt at the surface.

Soil cuttings and drilling mud were placed in 55-gallon drums during drilling. At the completion of our field exploration, a sample of the soil cuttings was collected for analytical testing. The analytical test results indicate that the sample tested was considered non-hazardous, and the soil cuttings were disposed of at a state-licensed facility by our subcontractor.

Keys to the soil descriptions and symbols used on the boring logs are presented on Figures A-1 and A-2 in Appendix A. Logs of the borings are presented on Figures A-3 and A-4.

4.1.3 Sampling Procedures

Soil samples were collected from the borings at depth intervals of approximately 5 feet. Samples were collected from the borings at selected depths by driving either a 2.5-inch inside-diameter (I.D.) California sampler or a 1.4-inch I.D. Standard Penetration Test (SPT) sampler driven 18 inches (unless otherwise noted) into undisturbed soil. The samplers were driven using a 140-pound automatic hammer free-falling a distance of about 30 inches. Blow counts were recorded at 6-inch intervals for each sample attempt and are reported on the logs.

The SPT sampler did not contain liners, but had space for them. The 2.5-inch I.D. California sampler contained stainless steel liners. The California sampler was in general conformance with ASTM D 3550. The SPT sampler was in general conformance with ASTM D 1586.

Soil samples obtained from the borings were packaged and sealed in the field to reduce moisture loss and disturbance. Following drilling, the samples were returned to our laboratory for further examination and testing.

4.2 GEOTECHNICAL LABORATORY TESTING

Kleinfelder performed laboratory tests on selected samples recovered from the borings to evaluate their physical and engineering characteristics. The following laboratory tests were performed:

- Unit Weight (ASTM D 2937)
- Moisture Content (ASTM D 2216)

- Atterberg Limits (ASTM D 4318)
- Particles Finer Than #200 Sieve (ASTM D 1140)
- Unconsolidated Undrained Triaxial Shear (ASTM D 2850)
- Corrosion - Soluble Sulfate Content (ASTM D 4327)
- Corrosion - Soluble Chloride Content (ASTM D 4327)
- pH (ASTM D 4972)
- Minimum Resistivity (ASTM G57)

Most of the tests were sent to our internal laboratory, while the limited corrosion analysis was performed at an accredited laboratory, CERCO Analytical of Concord, California. The results of most of the laboratory tests are included on the boring logs in Appendix A. All laboratory test data are summarized in Appendix B. The soluble sulfate, soluble chloride, pH, and minimum resistivity test results are discussed in Section 6.12 of this report and results are presented in Appendix C. Our scope of services does not include corrosion engineering and, therefore, a detailed analysis of the corrosion test results is not included in this report. A qualified corrosion engineer should be retained to review the laboratory test results and design protective systems that may be required. Kleinfelder may be able to provide those services.

5.0 SITE CONDITIONS

5.1 SITE DESCRIPTION

The proposed County Office Building site is currently occupied by asphalt paved parking, the historic Lathrop House and the former Credit Union Building. The site is relatively flat. The site is bordered by Marshall Street on the south, Middlefield Road on the east, Hamilton Street on the west, and County facilities to the north.

5.2 SUBSURFACE CONDITIONS

The following descriptions provide a general summary of the subsurface conditions encountered during the current study performed at the site. For more thorough descriptions of the actual conditions encountered at the site, refer to the boring logs in Appendix A.

The borings were drilled within the footprint of the building where access was not hindered by existing structures, underground utilities or overhead obstruction. The borings were located in asphalt paved parking areas. The asphalt pavement section thicknesses measured approximately 8 to 9 inches with no apparent baserock underneath the asphalt. Underneath the pavement section, approximately 6 to 7 feet of stiff to hard sandy lean clay to lean clay fill material was encountered which was underlain by stiff to hard fine-grained soils (mainly sandy lean clays, lean clays and fat clays) with interbedded medium dense to dense clayey sands, silty sands, and poorly graded sands. Laboratory tests conducted on near-surface samples indicate the samples tested have Plasticity Indexes of 11 to 32, suggesting the subsurface soils have moderate to high expansive potential. Groundwater was not observed in the borings as a result of the drilling method used, rotary drilling, which masked the groundwater. However, we encountered groundwater at approximately 19½ feet below the existing ground surface during our investigation for the Lathrop House Relocation project in the rear of the History Museum. According to CGS (2006a), the historical groundwater levels in the area are around 5 feet below the ground surface.

Our interpretations of soil and groundwater conditions at the site are based on the conditions encountered in the borings, published geologic maps, and our knowledge of geologic and hydrogeologic conditions in the site vicinity. It is possible that groundwater conditions at the site could change due to variations in rainfall, groundwater withdrawal or recharge, construction activities, well pumping, or other factors not apparent at the time of our investigation. If soil or

groundwater conditions exposed during construction vary from those presented in this report, Kleinfelder should be notified to evaluate whether our conclusions or recommendations should be modified.

6.0 CONCLUSIONS AND RECOMMENDATIONS

6.1 GENERAL

Based on our findings, from a geotechnical engineering standpoint, it is our professional opinion that the site is suitable for the subject project provided the recommendations contained herein are incorporated in the project design and construction.

The results of our liquefaction analyses indicate that liquefaction of isolated pockets and relative thin layers of soils could occur after a major seismic event. More detailed discussion of our liquefaction analyses is presented in Section 6.2.3 of this report. Since the liquefiable soils are mostly encapsulated in very stiff clayey soils, the potential of ground failure due to liquefaction is considered to be low. However, ground settlements due to liquefaction could occur and are estimated to be between zero inch and 2 inches across the site. Due to this potential differential liquefaction ground settlement, supporting the building on isolated spread foundations is not recommended. Ground settlement due to liquefaction should be considered in the design of the project.

No information on the building type and structural loading is provided to us at this time. If the building loads are relatively low, and the building can tolerate some total and differential settlement due to structural loads and liquification, it is our opinion that the proposed new County Office Building (COB3) may be supported on a mat foundation bearing on very stiff native clayey soils near the basement level. Geotechnical recommendations for the design and construction of a mat foundation system are presented in this report. Post-construction settlement and differential settlement of the mat foundation due to structural loads are estimated to be on the order of 2 inches and 1 inch, respectively, based on the allowable bearing pressure presented in Section 6.6 of this report. The actual settlements will depend on the actual bearing pressure imposed by the building. If these estimated settlements due to structural loads and settlement due to liquefaction are not acceptable, the new County Office Building should be supported on a deep foundation system. Geotechnical recommendations for the design of a driven pile foundation system are presented in this report. Post-construction settlement of a driven pile foundation system due to structural loads is estimated to be on the order of ½ inch.

Specific conclusions and recommendations regarding the geotechnical aspects of design and construction are presented in the following sections.

6.2 GEOLOGIC AND SEISMIC HAZARDS

6.2.1 Fault-Related Ground Surface Rupture and Strong Ground Shaking

The site is not located within a State-designated Alquist-Priolo Earthquake Fault Zone where site-specific studies addressing the potential for surface fault rupture are required, and no known active faults traverse the site. In our opinion, the potential for fault-related ground surface rupture at the site is low. However, the project area can expect strong ground shaking during the life of the project due to seismic activity along the San Andreas fault or other nearby Bay Area faults.

6.2.2 Slope Stability and Landslide Potential

Since the site is relatively flat, with no topographic relief, the potential for landslide (seismically-induced or otherwise) to impact the project area is considered low to nil.

6.2.3 Quaternary Geology and Liquefaction Potential

As noted above in the Geologic Setting section of this report, the CGS (2006a) prepared a Seismic Hazard Zone Report for the Palo Alto quadrangle in which the project site is located. The CGS differentiated the age of the Quaternary deposits into Pleistocene (between 2.6 million and 11,700 years old) and Holocene (11,700 years old to modern) ages. The younger Holocene age deposits are usually less cemented, less consolidated, and are more susceptible to liquefaction and settlement. In addition, the CGS map differentiated the alluvial deposits based on the type of deposit (such as terrace deposits, alluvial fan deposits, natural levee deposits) based on their deposition mode, topographic position, and grain sizes.

The geologic unit mapped at the project site was discussed and described above in the Area and Site Geology Section. According to the Seismic Hazard Zone Report prepared by CGS (2006a), the liquefaction susceptibility assigned to the Holocene alluvial fine-grained fan deposits is **moderate** when historical groundwater is less than 10 feet or 10 to 30 feet below ground surface and **low** when historical groundwater is between 30 to 40 feet.

Earthquake-induced soil liquefaction can be described as a significant loss of soil strength and stiffness caused by an increase in pore water pressure resulting from cyclic loading during shaking. The site is located within a State of California Seismic Hazard Zones map for liquefaction where areas of historical occurrence of liquefaction, or local geological, geotechnical and groundwater conditions indicate a potential for permanent ground displacements such that mitigation as defined in Public Resources Code Section 2693(c) would be required (CGS, 2006b).

Evaluations of potential liquefaction susceptibility based on soil composition were made according to the criteria of Bray and Sancio (2006) (for the Cetin et al., 2004 SPT analyses) and Idriss and Boulanger (2015) for the Idriss and Boulanger (2006 and 2008) analyses.

For layers that met the compositional criteria, liquefaction triggering (factor of safety) analyses were performed using methodologies proposed by Cetin et al. (2004), and Idriss & Boulanger (2006, 2008). The analyses utilized sample blow count data from the rotary-wash boring drilled for this study. In order to perform liquefaction analysis, estimates of earthquake magnitude and peak ground acceleration (PGA_M) are needed. Using the U.S. Geological Survey (USGS) interactive deaggregation website, the modal earthquake magnitude $M_W = 7.87$ was estimated and used in the analysis. The peak ground acceleration (PGA_M) value for our analyses was calculated based on Equation 11.8-1 in Section 11.8.3 of the American Society of Civil Engineers (ASCE) 7-10 for the Risk-Targeted Maximum Considered Earthquake (MCE_R). The PGA_M value was calculated using the US Seismic Design Maps application assuming a Site Class D. We used the 2010 ASCE 7 (with March 2013 errata) design code reference document. The calculated PGA_M value is 0.678g for the MCE_G .

Liquefaction induced volumetric settlements were estimated using the methods of Idriss and Boulanger (2008), and Cetin et al. (2009). The historical groundwater depth is estimated to be on the order of about 5 feet. We used an average of about 6 feet in our liquefaction analyses.

Our liquefaction analysis indicates that silty sand layers at depths between about 18 and 22½ feet in Boring KLF COB-1, a silty sand layer between about 28½ and 33½ feet in Boring KLF COB-1, and a sand layer between about 8½ and 13½ feet in Boring KLF COB-2, could liquefy during a major seismic event. We estimate total settlement of these layers due to liquefaction in the area of KLF COB-1 to be about 2 inches. The potentially liquefiable layer in Boring KLF COB-2 is located above the proposed basement level, and the materials below the potential liquefiable layer consist of mostly clayey soils, the estimated total settlement due to liquefaction in the area of KLF COB-2 is zero. Based on the subsurface information from the two borings we drilled for the subject investigation, the potentially liquefiable materials are not continuous layers, but appear to be isolated pockets of sand and silty sand surrounded by very stiff clays. Based on these reasons, it is our opinion that ground settlement due to liquefaction of these potentially liquefiable layers may vary between zero and 2 inches across the site.

6.2.4 Lateral Spreading

Lateral spreading is a potential hazard commonly associated with liquefaction where extensional ground cracking and settlement occur as a response to lateral migration of subsurface liquefiable material. These phenomena typically occur adjacent to free faces such as slopes and creek channels. Since no slopes and channels are located in the vicinity of the site, and the potential for lateral spreading at the site is low.

6.2.5 Dynamic Compaction

Dynamic compaction, or seismic settlement, typically occur in unsaturated, loose granular material or uncompacted fill soils. Since the site soils generally consist clayey soils interbedded with relatively thin layers of silty sand and clayey sand, in our opinion, the potential for dynamic compaction at the site is low.

6.2.6 Flooding

The project site is situated within panel 06081C0301E, effective date October 16, 2012, of the Federal Emergency Management Agency (FEMA, 2012) Flood Insurance Rate Map for San Mateo and Santa Clara Counties, California and incorporated areas. According to this FEMA panel, the project site is situated within Zone X – areas of 0.2% annual chance flood.

6.3 EXPANSIVE SOILS

Based on the results of Atterberg Limits tests performed on two near-surface soil samples (Boring KLF COB-1 at about 1 feet below ground surface, and Boring COB-2 at about 15 feet below the ground surface), the near-surface soils at the site have high expansion potential (Liquid Limit of 47, Plasticity Index of 32, and Liquid Limit of 44, Plasticity Index of 31). These surficial soils may shrink or swell as a result of soil moisture content changes, and the amounts of shrinking and swelling are expected to be moderate. However, the proposed building is expected to have a full basement and the groundwater surface is expected to be relative high, the impact of expansive soils on the proposed building is expected to be minimal. The expansive soils could have an impact on surface structures such as exterior flatworks. It is our opinion that moisture-conditioning of the clayey soils and maintaining the moisture during site grading could reduce the risk of distresses in surface structures.

6.4 CBC SEISMIC DESIGN CRITERIA

Considering the location of the site and the soils that were encountered during the field exploration, the site can be classified as Site Class D according to Table 20.3-1 of the ASCE 7-10. Site Class D is defined as a soil profile consisting of stiff soil with a shear wave velocity between 600 and 1,200 feet/second, standard penetration test (SPT) blow counts (N-value) between 15 and 50 blows per foot, or undrained shear strength between 1,000 and 2,000 pounds per square foot in the top 100 feet. The design code reference document of 2010 ASCE 7 (with March 2013 errata) was used.

The site is located approximately at the following coordinates:

- Latitude: 37.487789 degrees
- Longitude: -122.229776 degrees

For a 2016 California Building Code (CBC) based design, the estimated Maximum Considered Earthquake (MCE) mapped spectral accelerations for 0.2 second and 1 second periods (S_s and S_1), associated soil amplification factors (F_a and F_v), and mapped peak ground acceleration (PGA) are presented in Table 6-1. Corresponding site modified (S_{MS} and S_{M1}) and design (S_{DS} and S_{D1}) spectral accelerations, PGA modification coefficient (F_{PGA}), PGA_M , risk coefficients (C_{RS} and C_{R1}), and long-period transition period (T_L) are also presented in Table 6-1. Presented values were estimated using Section 1613.3 of the 2016 California Building Code (CBC), chapters 11 and 22 of ASCE 7-10, and the United States Geological Survey (USGS) U.S. seismic design maps¹.

Table 6-1
Ground Motion Parameters Based on 2016 CBC

Parameter	Value	Reference
S_s	1.704g	2016 CBC Section 1613.3.1
S_1	0.786g	2016 CBC Section 1613.3.1
Site Class	D	ASCE 7-10 Chapter 20
F_a	1.000	2016 CBC Table 1613.3.3(1)
F_v	1.500	2016 CBC Table 1613.3.3(2)
S_{MS}	1.704g	2016 CBC Section 1613.3.3
S_{M1}	1.180g	2016 CBC Section 1613.3.3
S_{DS}	1.136g	2016 CBC Section 1613.4.4
S_{D1}	0.786g	2016 CBC Section 1613.4.4

¹ <http://geohazards.usgs.gov/designmaps/us/>

Parameter	Value	Reference
PGA	0.678g	ASCE 7-10 Figure 22-7
F_{PGA}	1.000	ASCE 7-10 Table 11.8-1
PGA_M	0.678g	ASCE 7-10 Section 11.8.3
C_{RS}	0.981	ASCE 7-10 Figure 22-17
C_{R1}	0.931	ASCE 7-10 Figure 22-18
T_L	12 seconds	ASCE 7-10 Figure 22-12
Seismic Design Category	D	2016 CBC Section 1613.3.5

6.5 GENERAL EARTHWORK

No new fill to raise site grade is expected. Earthwork of the project is expected to consist of mainly excavating to a depth of about 15 feet below existing grade for the construction of the basement, and backfilling behind the basement walls.

We recommend that Kleinfelder be retained to provide observation and testing services during earthwork and foundation construction. This will allow us the opportunity to compare conditions exposed during construction with those inferred from our investigation and, if necessary, to expedite supplemental recommendations if warranted by the exposed subsurface conditions. We also recommend that, prior to construction, Kleinfelder be retained to review foundation plans and specifications to verify conformance with our recommendations. It has been our experience that this review provides an opportunity to detect misinterpretation or misunderstandings prior to the completion of design and start of construction.

6.5.1 Site Preparation

Site preparation will include demolishing the existing asphalt pavement and buildings. Prior to the start of construction, all obstructions, debris and deleterious material, including any existing structures such as foundations, pavements, concrete slabs, buried irrigation lines, wells or utility lines to be abandoned, etc., should be removed from the construction areas. Stumps and primary roots of any trees and brush should be grubbed.

Depressions, voids, and holes (including excavations from removal of underground improvements) that extend below the proposed finished grades should be cleaned and backfilled with engineered fill compacted to the requirements given in the Section 6.5.5 of this report. All clearing and backfill work should be performed under the observation of a representative from Kleinfelder.

6.5.2 Subgrade Preparation

The bottom of the basement excavation as well as all subgrade areas that will receive engineered fill for support of structures should be scarified to a depth of 12 inches, uniformly moisture-conditioned to a moisture content of at least 2 percent above the optimum moisture content, and compacted as engineered fill to at least 90 percent relative compaction (ASTM D 1557). Overexcavation of disturbed soil, scarification and compaction of the exposed subgrade, and replacement with engineered fill may be required to sufficiently densify all disturbed soil.

Following rough grading, construction and trenching activities often loosen or otherwise disturb the subgrade soils. On occasion, this disturbance can lead to isolated movement of the subgrade soils following construction and cracking of overlying slabs and pavement. Accordingly, loose/disturbed areas should be repaired and trench backfill should be properly compacted prior to placement of concrete.

6.5.3 Temporary Excavations and Dewatering During Construction

Excavation for basement construction will require temporary shoring. Design of the temporary shoring system should be the responsibility of the contractor.

Depending on the construction schedule, temporary dewatering may be needed during basement construction. Design of the temporary dewatering system should also be the responsibility of the contractor. We drilled two borings at the subject site to depths of 51½ and 90 feet below site grade using the mud rotary drilling method and they were backfilled with cement grout shortly after the completion of drilling and sampling; therefore, no groundwater level measurements were possible. We drilled one boring in August of this year at the future new site of the Lathrop House, a short distance from the subject site, and groundwater was encountered at a depth of about 20 feet below site grade. Published documents suggest that the historic high groundwater table in the area could be as high as 5 feet below ground surface. Groundwater level at the subject site is expected to fluctuate due to many factors, such as rainfall, groundwater withdrawal or recharge, construction activities, well pumping, or other factors not apparent at the time of our investigation. New monitor wells may be required to obtain more accurate groundwater readings for the design of the temporary dewatering system, as well as the design of the basement. Prolonged dewatering could result in ground surface settlement, which could affect the neighboring structures, and should be considered in the temporary dewatering design.

Construction site safety is the sole responsibility of the contractor, who shall also be solely responsible for the means, methods, and sequencing of construction operations. The contractor should be aware that slope heights, slope inclinations, or excavation depths (including utility trench excavations) should in no case exceed those specified in local, state, and/or federal safety regulations (e.g., OSHA Health and Safety Standards for Excavations, 29 CFR Part 1926, or successor regulations). Flatter slopes and/or trench shields may be required if loose, cohesionless soils and/or water are encountered along the slope face. Heavy construction equipment, building materials, excavated soil, and vehicular traffic should not be allowed within a lateral distance equal to one-third the slope height from the top of any excavation. During wet weather, earthen berms or other methods should be used to prevent runoff water from entering all excavations. All runoff water, seepage, and/or groundwater encountered within excavations should be collected and disposed of outside the construction limits.

6.5.4 Fill Materials

No major fills to raise site grade is expected. Backfilling behind the basement walls is expected. Due to the clayey and potential highly expansive nature of the native onsite soils, they should not be used as backfill behind the basement walls. Onsite clayey soils may be used as clay plugs above granular basement fill and trench backfill provided they are free of organic or deleterious debris, contain rock particles less than 3 inches in maximum dimension, and properly moisture-conditioned to at least 2 percent above the optimum moisture content.

All import fill soils should be nearly free of organic or other deleterious debris, essentially non-plastic, and contain rock particles less than 3 inches in maximum dimension. In general, well-graded mixtures of gravel, sand, non-plastic silt, and small quantities of cobbles, rock fragments, and/or clay are acceptable for use as import fill. All imported fill materials to be used for engineered fill should be sampled and tested by the project Geotechnical Engineer prior to being transported to the site. Import fill guidelines are provided below.

**Table 6-2
Import Fill Guidelines**

Fill Requirement		Test Procedures	
		ASTM ¹	Caltrans ²
Gradation			
Sieve Size	Percent Passing		
3 inch	100	D422	202
¾ inch	70-100	D422	202
No. 200	20-50	D422	202
Plasticity			
Liquid Limit	Plasticity Index		
<30	<12	D4318	204
Organic Content			
No visible organics		---	---
Expansion Potential			
20 or less		D4829	---
Soluble Sulfates			
Less than 2,000 ppm		---	417
Soluble Chloride			
Less than 300 ppm		---	422
Resistivity			
Greater than 2,000 ohm-cm		---	643
¹ American Society for Testing and Materials Standards (latest edition)			
² State of California, Department of Transportation, Standard Test Methods (latest edition)			

Trench backfill and bedding placed within existing or future City right-of-ways should meet or exceed the requirements outlined in the current City specifications. Trench backfill or bedding placed outside existing or future right-of-ways could consist of native or imported soil that meets the requirements for fill material provided above. However, coarse-grained sand and/or gravel should be avoided for pipe bedding or trench zone backfill unless the material is fully enclosed in a geotextile filter fabric such as Mirafi 140N or an equivalent substitute. In a very moist or saturated condition, fine-grained soil can migrate into the coarse sand or gravel voids and cause “loss of ground” or differential settlement along and/or adjacent to the trenches, thereby leading to pipe joint displacement and pavement distress.

Trench backfill recommendations provided above should be considered minimum requirements only. More-stringent material specifications may be required to fulfill bedding requirements for specific types of pipe. The project Civil Engineer should develop these material specifications based on planned pipe types, bedding conditions, and other factors beyond the scope of this study.

6.5.5 Engineered Fill

All fill soils, either native or imported, required to bring the site to final grade should be compacted as engineered fill. Onsite clayey fill located above the design groundwater table depth of 5 feet should be uniformly moisture-conditioned to a moisture content at least 2 percent above the optimum moisture content, placed in horizontal lifts less than 8 inches in loose thickness, and compacted to between 88 and 92 percent of the maximum dry density as determined by ASTM Test Method D 1557. Onsite clayey fill located below the design groundwater table depth of 5 feet should be uniformly moisture-conditioned to a moisture content at least 2 percent above the optimum moisture content, placed in horizontal lifts less than 8 inches in loose thickness, and compacted to at least 90 percent of the maximum dry density. Imported granular fill should be uniformly moisture-conditioned to a moisture content to near the optimum moisture content, placed in horizontal lifts less than 8 inches in loose thickness, and compacted to at least 90 percent of the maximum dry density. Additional fill lifts should not be placed if the previous lift did not meet the required dry density or if soil conditions are not stable. Discing and/or blending may be required to uniformly moisture condition soils used for engineered fill. More specific recommendations regarding basement backfill are presented in Section 6.8 of this report. Additional compaction requirements for exterior flatworks where vehicular traffic is expected are presented in Section 6.10 of this report.

All trench backfill in building or other structural areas should be placed and compacted in accordance with the recommendations provided above for engineered fill. During backfill, mechanical compaction of engineered fill is recommended.

6.5.6 Wet/Unstable Subgrade Mitigation

If construction is to proceed during the winter and spring months, the moisture content of the near-surface soils may be significantly above optimum. This condition, if encountered, could seriously delay grading by causing an unstable subgrade condition. Typical remedial measures include discing and aerating the soils, mixing the soils with dryer materials, removing and replacing the soils with an approved fill material, stabilization with a geotextile fabric or grid, or mixing the soils with an approved hydrating agent such as a lime or cement product. Our firm should be consulted prior to implementing any remedial measure to observe the unstable subgrade condition and provide site-specific recommendations.

6.6 MAT FOUNDATION

As stated in Section 6.1 of this report, due to the potential of differential settlement, supporting the building on isolated spread foundations is not recommended. If the building loads are relatively low, and the building can tolerate some total and differential settlement due to structural loads and liquefaction, it is our opinion that the proposed new County Office Building (COB3) may be supported on a mat foundation bearing on very stiff native clayey soils near the basement bottom level.

The mat may be designed for an allowable pressure of 1,000 pounds per square foot (psf) for dead plus sustained live loading, and should have a minimum depth at the edges of 18 inches. The allowable pressure may be increased by one-third for supporting total loads, including wind and seismic loads. The dead plus live load bearing pressure includes a safety factor of at least 2 and the total design bearing pressure includes a safety factor of at least 1.5.

Lateral loads may be resisted by a combination of friction between the mat foundation bottoms and the supporting subgrade, and by passive resistance acting against the vertical faces of the foundations. An allowable coefficient of sliding friction of 0.3 between the foundation and the supporting subgrade may be used for design. This value includes a safety factor of at least 1.5. For allowable passive resistance, an equivalent fluid weight of 300 pounds per cubic foot (pcf) acting against the side of the foundation may be used. This value is based on a safety factor of at least 1.5 and generally corresponds to a lateral deflection of less than ½ inch. The allowable friction coefficient and passive resistance may be used concurrently without reduction.

Prior to placing steel or concrete, mat foundation excavation should be cleaned of all debris, loose or soft soil, and water. The mat foundation subgrade should be observed by the project Geotechnical Engineer and/or their representative just prior to placing steel or concrete to verify the recommendations contained herein are implemented during construction. The structural engineer should evaluate reinforcement requirements to account for loading and settlement.

6.7 DEEP FOUNDATION SYSTEM

As stated in Section 6.1 of this report, if the building loads are relatively high, and if the building cannot tolerate the estimated total and differential settlement due to structural loads and liquefaction presented in Section 6.1, the new County Office Building should be supported on a deep foundation system. The selection of deep foundation type to be carried forward in design

will be based on consideration of several factors such as axial and lateral capacities, installation noise, installation vibration, indicator piles and loading testing requirements, cost of quality control inspections and testing, relative cost of foundation construction, scheduling, and environmental considerations. At this time, we have considered 12-inch-square precast prestressed driven concrete piles connected by pile caps and grade beams as a foundation alternative, and geotechnical recommendations for the design of such foundation system is presented herewith.

The axial capacities of driven precast concrete were developed based on Federal Highway Administration methods using the commercial computer software APILE, Version 2015.7.3, developed by Ensoft, Inc. Curves illustrating ultimate compressive and tensile axial capacities of a 12-inch-square precast prestressed driven concrete pile are shown on Figure 4. For allowable compressive capacity under static conditions a safety factor of 2 may be used. For allowable tension capacity under transient wind or seismic conditions a safety factor of 1.5 may be used. For allowable sustained tension a safety factor of 3 should be used.

The axial capacity of piles developed in accordance with the recommendations provided above applies to single, isolated piles with center-to-center spacings of at least three effective pile widths. For closer pile spacings the axial capacity of individual piles will be reduced. For these cases axial capacity will need to be evaluated on a case-by-case basis.

The site is comprised predominately of very stiff clays and therefore non-liquefiable based on soil composition. Occasional sandy layers interbedded within the clays are liquefiable under design ground motion loading, but liquefiable layers tend to be sporadic and non-continuous. These liquefiable soil layers would affect structures founded on shallow foundations such as spread footings. After strong ground shaking stops, dissipation of excess pore water pressures in liquefied layers will results in ground settlement that would impart post-seismic drag loading on the piles. Based on our experience with similar conditions at other sites, we expect that post-seismic drag loads due to liquefaction will be relatively small and are not expected to affect pile design.

The lateral response of a 12-inch-square concrete pile subjected to lateral loads was analyzed using the commercial program LPILE, Version 2016.9.08, developed by Ensoft, Inc. This program uses input soil properties to generate soil resistance curves (p-y curves) that are functions of pile deflection. Based on imposed pile-head deflections of ¼ inch and ½ inch, the analyses produced

diagrams of pile deflection, bending moment, and shear forces versus pile length. The following assumptions were used in our lateral pile analyses:

- Fixed-head condition
- Concrete compressive strength = 7,000 pounds per square inch
- Analysis pile length is 40 feet
- Lateral group reduction factor included for a pile spacing of 3 pile widths center-to-center
- An axial compression load of 200 kips

The lateral response curves are presented in Figures 5 through 7.

Prior to construction, the pile driving contractor should submit a report of drivability study, using wave equation analyses, to confirm that the selected pile hammer, cushion, can cap block can be used to achieve the desired pile capacities without damage to the piles. We recommend that prior to production pile driving, an indicator pile program be undertaken to evaluate driving resistances and developed capacities across the site and obtain data for the selection of production pile lengths. We recommend that indicator pile driving be monitored with a pile driving analyzer (PDA) to evaluate soil resistance and driving criteria and the stresses in the pile during driving. The indicator pile driving program should be used to provide installation driving criteria for the production piles. Modifications to the pile design capacities may be required based on the results of the indicator pile program.

Several of the indicator piles should be re-struck after at least 48 hours following initial driving to evaluate setup or increase in capacity with time. During initial driving, skin friction typically will be relatively low due to disturbance and excess pore water pressures that build up but then dissipate after driving stops. If the observed setup is less than needed, it could be necessary to allow more time to pass, accept reduced pile capacities, or lengthen the piles.

We recommend that the indicator pile program include at least 10 piles uniformly covering the site. The actual number of recommended indicator piles will depend on the final configuration of the foundation system and the number of production piles. For planning purposes, it can be assumed that the indicator piles will be on the order of 50 feet long (i.e., about 10 feet longer than expected for production piles). If these piles are to be used at production pile locations, and if additional reinforcing steel is placed in the upper portions of the piles for lateral load bending

moments, then the reinforcing steel should be extended a minimum of 10 feet for the indicator piles in order to allow for variation and pile cut-off.

The piles should be driven using a hammer capable of developed at least 80,000 foot-pounds of rated energy. We expect that piles driven to about 20 to 30 blows per foot, assuming the hammer delivers at least 80 percent of the rated energy, can develop the allowable axial capacity. All driving criteria should be developed using the PDA results from the indicator pile program. The same size and type of hammer, as well as follower (if used), should be used for both indicator and production pile driving. Predrilling, if used, should include predrill hole diameters of less than the width of the concrete piles. Predrilling criteria may be developed during the indicator pile program.

6.8 BASEMENT WALLS

Basement walls should be designed to resist lateral pressures caused by wall backfill and soil, seismic pressures, and external surface loads. The magnitude of the lateral pressures will depend on wall flexibility, wall backslope configuration, backfill properties, the magnitude of seismic load, the magnitude of surcharge loads, and the back-drainage provisions. Basement walls are expected to be braced and restrained from deflection. Therefore, pressures against the basement walls should be based on at-rest earth pressures. Cantilevered, unrestrained retaining walls, if any, that are free to rotate at least 0.001 radian, may be assumed flexible and designed for active earth pressure conditions. For seismic design, active earth pressure may be used in conjunction with a seismic pressure increment. The recommended lateral pressures presented as equivalent fluid weights in pounds per cubic foot (pcf) are shown in Table 6-3 below. The resultant force should be applied at a distance of $H/3$ above the bottom of the wall, where H = wall height. These recommended pressures contain a safety factor of 1. The seismic lateral pressures are based on a peak ground acceleration value of 0.45g corresponding to the Design Earthquake (DE) taken as $2/3$ MCE. For basement walls, higher of the active + seismic and at-rest values should be used. Based on the values presented in Table 6-3, for drained conditions, active + seismic should be used and for undrained conditions, at-rest pressures should be used for seismic design.

Table 6-3
Recommended Lateral Pressures for Wall Design

Conditions	Equivalent Fluid Weight (pcf)*		
	Active (Unrestrained Walls)	At-Rest (Restrained Walls)	Seismic (active + seismic increment)
Level Backslope and Fully Drained	45	65	(45 + 21) = 66
Level Backslope and Un-Drained**	85	96	(65 + 21) = 87

*Does not include lateral pressures due to surcharges

**Includes hydrostatic pressure

The additional pressure due to a surcharge at the ground surface behind the wall acting against restrained walls may be taken as a uniform pressure estimated by multiplying the surface load by a factor of 0.5. The additional pressure due to a surcharge at the ground surface behind the wall acting against unrestrained walls may be taken as a uniform pressure estimated by multiplying the surface load by a factor of 0.3. These resultant forces should be applied at a distance of H/2 above the bottom of the wall, where H = wall height.

For walls that are designed to be fully drained, wall drainage should consist of a drain rock layer at least 12 inches thick and extend to within 1 foot of the ground surface. A 4-inch diameter perforated rigid-wall PVC, or similar material, pipe should be installed along the base of the walls in the drain rock with the perforations facing down. The bottom of pipe should rest on an about 2-inch thick bed of drain rock, and designed to slope to drain by gravity to a sump or other drainage facility. Drain rock should conform to Caltrans specifications for Class 2 Permeable Material. A 1-foot thick cap of clayey soil should be placed over the drain rock to inhibit surface water infiltration.

Ultimate passive pressures will develop under lateral deflections of about 2 percent of the wall height. For allowable passive resistance, an equivalent fluid weight of 300 pcf acting against the side of the wall may be used. This value is based on a safety factor of at least 1.5 and generally corresponds to a lateral deflection of less than about ½ inch. Passive resistance in the upper 12 inches should be neglected.

Kleinfelder should review and approve the proposed wall backfill materials before they are used in construction. Over-compaction of wall backfill should be avoided because increased compaction effort can result in lateral pressures significantly greater than those used in design.

We recommend that all backfill placed with 3 feet of the walls be compacted with hand-operated equipment. Placement of wall backfill should not begin until the wall concrete strength has reached a specific level as determined by the Project Structural Engineer.

6.9 BASEMENT FLOOR

If a mat foundation system is to be used to support the subject new building, we recommend that the bottom of the mat foundation, or basement floor slab, be underlain by a layer of aggregate base that meets the specifications for Caltrans' Class 2 Aggregate Base, at least 12 inches thick, and compacted to at least 95 percent relative compaction. The soil subgrade underneath the baserock layer should be prepared per the requirements presented in Section 6.5.2 of this report.

If a deep foundation system is to be used to support the subject new building, we recommend that the basement floor be designed as a structural slab, structurally tied to and supported by the piles, due to potential post-construction heaving and settlement of the soil subgrade.

The historic high groundwater table in the area could be as high as 5 feet below ground surface. Designing of the basement walls and basement floor for the fully drained condition will require installing sumps and pumps as well as a drainage system underneath the basement floor slab. Post-construction continuous maintenance of the drainage system will be required, which should be considered in the design. If the basement walls and basement floor are to be designed for the undrained condition, hydrostatic lateral pressure and uplift pressure should be included in the design.

We recommend a design groundwater depth of 5 feet be used. The basement walls and basement slab should be designed to be watertight. If the basement floor has moisture-sensitive floor coverings, or where moisture-sensitive storage is anticipated, floor moisture-proofing experts should be consulted.

6.10 EXTERIOR FLATWORK

Subgrade soils underlying exterior flatwork should be scarified 12 inches, moisture conditioned, and recompacted in accordance with the compaction requirements presented in Section 6.5.5 of this report. The subgrade preparation should extend beyond the proposed improvements a horizontal distance of at least 2 feet. The moisture content of the subgrade soils should be

maintained at least 2 percent above optimum prior to the placement of any flatwork or engineered fill.

Where exterior flatwork is anticipated to be subjected to vehicular traffic, we recommend at least 4 inches of aggregate base, compacted to a minimum of 95 percent of the maximum dry density (ASTM D 1557), be used under the flatwork. The uppermost 6 inches of the soil subgrade should also be compacted to at least 95 percent of the maximum dry density.

Moisture conditioning to the full 12-inch depth should be verified by the geotechnical engineer's representative. Careful control of the water/cement ratio should be performed to avoid shrinkage cracking due to excess water or poor concrete finishing or curing. Unreinforced slabs should not be built in areas where further saturation may occur following construction.

Exterior concrete slabs for pedestrian traffic should be at least 4 inches thick. Weakened plane joints should be located at intervals of about 6 feet. For large areas of hardscape, expansion joints should be placed at a minimum of 12- to 15-foot intervals.

6.11 SITE DRAINAGE

Foundation and slab performance depends greatly on proper irrigation and how well runoff water drains from the site. This drainage should be maintained both during construction and over the entire life of the project. The ground surface around structures should be graded such that water drains rapidly away from structures without ponding. The surface gradient needed to do this depends on the landscaping type. In general, landscape area within 10 feet of buildings should slope away at gradients of at least 5 percent, per Section 1804.4 of 2016 CBC.

We recommend that landscape planters either not be located adjacent to buildings and pavement areas or be properly drained to area drains. Drought resistant plants and minimum watering are recommended for planters immediately adjacent to structures. No raised planters should be installed immediately adjacent to structures unless they are damp-proofed and have a drainpipe connected to an area drain outlet. Planters should be built such that water exiting from them will not seep into the foundation areas or beneath slabs and pavement. Where slabs or pavement areas abut landscaped areas, the aggregate base and subgrade soil should be protected against saturation.

Vertical cut-off structures are recommended to reduce lateral seepage under slabs from adjacent landscaped areas. Vertical cut-off structures may consist of deepened concrete perimeters, or equivalent, extending at least four (4) inches below the base/subgrade interface. Vertical cut-off structures should be poured neat against undisturbed native soil or compacted clayey fill. The cut-off structures should be continuous.

Roof water should be directed to fall on hardscape areas sloping to an area drain, or roof gutters and downspouts should be installed and routed to area drains. In any event, maintenance personnel should be instructed to limit irrigation to the minimum actually necessary to properly sustain landscaping plants. Should excessive irrigation, waterline breaks or unusually high rainfall occur, saturated zones and “perched” groundwater may develop. Consequently, the site should be graded so that water drains away readily without saturating the foundation or landscaped areas. Potential sources of water such as water pipes, drains, and the like should be frequently examined for signs of leakage or damage. Any such leakage or damage should be promptly repaired. Wet utilities should also be designed to be watertight.

6.12 SOIL CORROSIVITY

Kleinfelder has completed laboratory testing to provide data regarding corrosivity of onsite soils. Our scope of services does not include corrosion engineering and, therefore, a detailed analysis of the corrosion test results is not included in this report. A qualified corrosion engineer should be retained to review the test results and design protective systems that may be required. Kleinfelder may be able to provide those services.

Laboratory chloride concentration, sulfate concentration, pH, oxidation reduction potential, and electrical resistivity tests were performed on a near-surface soil sample. The results of the tests are presented in Appendix C and are summarized in Table 6-4. If fill materials will be imported to the project site, similar corrosion potential laboratory testing should be completed on the imported material.

**Table 6-4
Analytical Laboratory Test Results**

Boring and Depth	Material	Resistivity, ohm-cm		pH	Oxidation Reduction Potential, mV	Water-Soluble Ion Concentration, ppm		
		Saturated	In-Situ Moisture			Chloride	Sulfide	Sulfate
COB-2 @ 5.5 ft.	Sandy Lean Clay and Clayey Sand	2,200	1,800	7.50	+330	N.D.*	N.D.*	N.D.*

*N.D. - None Detected

Ferrous metal and concrete elements in contact with soil, whether part of a foundation or part of the supported structure, are subject to degradation due to corrosion or chemical attack. Therefore, buried ferrous metal and concrete elements should be designed to resist corrosion and degradation based on accepted practices.

Based on the “10-point” method developed by the American Water Works Association (AWWA) in standard AWWA C105/A21.5, the soils at the site are **not corrosive to buried ferrous metal piping, cast iron pipes, or other objects made of these materials**. We recommend that a corrosion engineer be consulted to recommend appropriate protective measures.

The degradation of concrete or cement grout can be caused by chemical agents in the soil or groundwater that react with concrete to either dissolve the cement paste or precipitate larger compounds within the concrete, causing cracking and flaking. The concentration of water-soluble sulfates in the soils is a good indicator of the potential for chemical attack of concrete or cement grout. The American Concrete Institute (ACI) in their publication “Guide to Durable Concrete” (ACI 201.2R-08) provides guidelines for this assessment. The sulfate tests did not detect any concentrations and therefore the potential for deterioration of concrete is mild, no special requirements should be necessary for the concrete mix.

Concrete and the reinforcing steel within it are at risk of corrosion when exposed to water-soluble chloride in the soil or groundwater. **Chloride tests indicated the sample had concentrations below the detectable limits**. The project structural engineer should review this data to determine if remedial measures are necessary for the concrete reinforcing steel.

7.0 ADDITIONAL SERVICES

The review of final plans and specifications, and field observations and testing during construction by Kleinfelder is an integral part of the conclusions and recommendations made in this report. If Kleinfelder is not retained for these services, the client agrees to assume Kleinfelder's responsibility for any potential claims that may arise during construction. The actual tests and observations by Kleinfelder during construction will vary depending on type of project and soil conditions. The tests and observations would be additional services provided by our firm. The costs for these services are not included in our current fee arrangements.

As a minimum, our construction services should include observation and testing during site preparation, grading, and placement of engineered fill and observation of foundation excavations prior to placement of reinforcing steel. Many of our clients find it helpful to have concrete compressive tests performed for each building even though this information may not be required by any agency. It may also be helpful to perform a floor level and crack survey of all slab-on-grade floors prior to the application of any floor covering. The floor level survey can be readily performed by the client or as an additional service provided by Kleinfelder using a manometer device.

8.0 LIMITATIONS

The conclusions and recommendations of this report are provided for the design and construction of the County Office Building (COB3) project at the County Government Center in Redwood City, California, as described in the text of this report. The conclusions and recommendations in this report are invalid if:

- The assumed structural or grading details change
- The report is used for adjacent or other property
- Any other change is implemented which materially alters the project from that proposed at the time this report was prepared

The scope of services was limited to the drilling of two soil test borings in area accessible to our drill rig. It should be recognized that definition and evaluation of subsurface conditions are difficult. Judgments leading to conclusions and recommendations are generally made with incomplete knowledge of the subsurface conditions present due to the limitations of data from field studies. The conclusions of this assessment are based on our subsurface exploration including two borings drilled to depths of about 51½ and 90 feet; groundwater level measurements in the test borings during our field exploration; laboratory testing of natural moisture content, in-place density, plasticity, and shear strength tests; and engineering analyses.

Kleinfelder offers various levels of investigative and engineering services to suit the varying needs of different clients. Although risk can never be eliminated, more-detailed and extensive studies yield more information, which may help understand and manage the level of risk. Since detailed study and analysis involve greater expense, our clients participate in determining levels of service which provide information for their purposes at acceptable levels of risk. The client and key members of the design team should discuss the issues covered in this report with Kleinfelder so that the issues are understood and applied in a manner consistent with the owner's budget, tolerance of risk, and expectations for future performance and maintenance.

Recommendations contained in this report are based on our field observations and subsurface explorations, limited laboratory tests, and our present knowledge of the proposed construction. It is possible that soil or groundwater conditions could vary between or beyond the points explored. If soil or groundwater conditions are encountered during construction that differ from those described herein, the client is responsible for ensuring that Kleinfelder is notified immediately so

that we may reevaluate the recommendations of this report. If the scope of the proposed construction, including the estimated building loads and the design depths or locations of the foundations, changes from that described in this report, the conclusions and recommendations contained in this report are not considered valid unless the changes are reviewed and the conclusions of this report are modified or approved in writing by Kleinfelder.

As the geotechnical engineering firm that performed the geotechnical evaluation for this project, Kleinfelder should be retained to evaluate whether the recommendations of this report are properly incorporated in the design of this project and properly implemented during construction. This may avoid misinterpretation of the information by other parties and will allow us to review and modify our recommendations if variations in the soil conditions are encountered. As a minimum, Kleinfelder should be retained to provide the following continuing services for the project:

- Review the project plans and specifications, including any revisions or modifications
- Observe the site earthwork operations to assess whether the subgrade soils are suitable for construction of foundations, slabs-on-grade, pavements and placement of engineered fill
- Evaluate whether engineered fill for the structure and other improvements is placed and compacted per the project specifications
- Observe foundation bearing soils to evaluate whether conditions are as anticipated
- Observe the construction of deep foundation system.

The scope of services for this subsurface exploration and geotechnical report did not include environmental assessments or evaluations regarding the presence or absence of wetlands or hazardous substances in the soil, surface water, or groundwater at this site.

Kleinfelder cannot be responsible for interpretation by others of this report or the conditions encountered in the field. Kleinfelder must be retained so that all geotechnical aspects of construction will be monitored on a full-time basis by a representative from Kleinfelder, including site preparation, preparation of foundations, installation of piles, and placement of engineered fill and trench backfill. These services provide Kleinfelder the opportunity to observe the actual soil and groundwater conditions encountered during construction and to evaluate the applicability of the recommendations presented in this report to the site conditions. If Kleinfelder is not retained to provide these services, we will cease to be the engineer of record for this project and will

assume no responsibility for any potential claim during or after construction on this project. If changed site conditions affect the recommendations presented herein, Kleinfelder must also be retained to perform a supplemental evaluation and to issue a revision to our original report.

This report, and any future addenda or reports regarding this site, may be made available to bidders to supply them with only the data contained in the report regarding subsurface conditions and laboratory test results at the point and time noted. Bidders may not rely on interpretations, opinions, recommendations, or conclusions contained in the report. Because of the limited nature of any subsurface study, the contractor may encounter conditions during construction which differ from those presented in this report. In such event, the contractor should promptly notify the owner so that Kleinfelder's geotechnical engineer can be contacted to evaluate those conditions. We recommend the contractor describe the nature and extent of the differing conditions in writing and that the construction contract include provisions for dealing with differing conditions. Contingency funds should be reserved for potential problems during earthwork and foundation construction. Furthermore, the contractor should be prepared to handle contamination conditions encountered at this site, which may affect the excavation, removal, or disposal of soil; dewatering of excavations; and health and safety of workers.

This report was prepared in accordance with the generally accepted standard of practice that existed in San Mateo County at the time the report was written. No warranty, expressed or implied, is made.

It is the CLIENT'S responsibility to see that all parties to the project, including the designer, contractor, subcontractors, etc., are made aware of this report in its entirety.

This report may be used only by the client and only for the purposes stated within a reasonable time from its issuance, but in no event later than two years from the date of the report. Land use, site conditions (both on- and off-site), or other factors may change over time, and additional work may be required. Based on the intended use of the report, Kleinfelder may require that additional work be performed and that an updated report be issued. Non-compliance with any of these requirements by the client or anyone else, unless specifically agreed to in advance by Kleinfelder in writing, will release Kleinfelder from any liability resulting from the use of this report by any unauthorized party.

9.0 REFERENCES

- Boulanger, R.W., and Idriss, I.M., 2006, *Liquefaction susceptibility criteria for silts and clays*, Journal of Geotechnical and Geoenvironmental Engineering, ASCE Vol. 132, No. 11, p. 1423-426.
- Brabb, E.E., Graymer, R.W., and Jones, D.L., 1998, *Geology of the Onshore Part of San Mateo County, California: a digital database*: U.S. Geological Survey, Open-File Report OF-98-137, scale 1:62,500.
- Brabb, E.E., and Pampeyan, E.H., 1983, *Geologic Map of San Mateo County, California*: U.S. Geological Survey, Miscellaneous Investigations Series Map I-1257-A, scale 1:62,500.
- Brabb, E.E., Graymer, R.W., and Jones, D.L., 1998, *Geology of Palo Alto 30 x 60 minute quadrangle, California: a digital database*: U.S. Geological Survey, Open-File Report OF-98-348, scale 1:100,000.
- Brabb, E.E., Graymer, R.W., and Jones, D.L., 2000, *Geologic Map and Map database of the Palo Alto 30' X 60' quadrangle, California*: U.S. Geological Survey, Miscellaneous Field Studies Map MF-2332, scale 1:100,000.
- Bray, J.D. and Sancio, R.B., 2006, *Assessment of the liquefaction susceptibility of fine-grained soils*, Journal of Geotechnical and Geoenvironmental Engineering, ASCE, v. 132. No. 9, p. 1165-1177.
- Bryant, W.A. and Hart, E.W., 2007, *Fault-Rupture Hazard Zones in California*: Alquist-Priolo Earthquake Fault Zoning Act with Index to Earthquake Fault Zones Maps, CGS Special Publication 42.
- California Geological Survey Staff, 2006a, *Seismic Hazard Zone Report for the Palo Alto 7.5-Minute Quadrangle, San Mateo and Santa Clara Counties, California*: California Geological Survey, Seismic Hazard Zone Report 111, scale 1:24,000.
- California Geological Survey Staff, 2006b, *Official Seismic Hazard Zone Map, Palo Alto Quadrangle, San Mateo and Santa Clara counties, California*: California Geological Survey, Official Map of Seismic Hazard Zones, scale 1:24,000.
- California Department of Conservation, Division of Mine and Geology, 2000, *Digital Images of Official Maps of Alquist-Priolo Earthquake Fault Zones of California, Central Coast Region*.
- Cetin, K.O., Bilge, H.T., Wu, J., Kammerer A., and Seed, R.B., 2009, *Probabilistic models for cyclic straining of saturated clean sands*, Journal of Geotechnical and Geoenvironmental Engineering, 135(3), 371-386.
- Cetin, K.O., Bilge, H.T., Wu, J., Kammerer, A.M., and Seed, R.B., 2009, *Probabilistic Model for the Assessment of Cyclically Induced Reconsolidation (Volumetric) Settlements*, ASCE J. Geotech. Eng., 135(3), p. 387-398.


- FEMA, 2012, *Flood Insurance Rate Map for San Mateo and Santa Clara Counties, California and incorporated areas*, Panel 06081C0301E, effective date October 16, 2012.
- Hart, E.W. and Bryant, W.A., 1997, *Fault-Rupture Hazard Zones in California*: California Division of Mines and Geology, Special Publication 42, Supplements 1 and 2 added 1999, Supplement 3 added 2003.
- Idriss, I.M., and Boulanger, R.W., 2004, *Semi-Empirical Procedures for Evaluating Liquefaction Potential During Earthquakes*, Proceedings of the 11th SDEE and 3rd ICEGE, University of California, Berkeley, January 2004, plenary session, p. 32-56.
- Idriss, I.M. and Boulanger, R.W., 2006, *Semi-empirical procedures for evaluating liquefaction potential during earthquakes*, J. Soil Dynamics and Earthquake Eng. 26, 115-30.
- Idriss, I.M. and Boulanger, R.W., 2008, *Soil liquefaction during earthquakes*, Engineering Monograph MNO-12, Earthquake Engineering Research Institute, Oakland, CA.
- Jennings, C.W. and Bryant, W.A., 2010, *Fault Activity Map of California*: California Geological Survey Data Map No. 6, map scale 1:750,000. Attachments: An Explanatory Test to Accompany the Fault Activity Map of California.
- Knudsen, K.L., Sowers, J.M., Witter, R.C., and Helley, E.J., 2000, *Maps Showing Quaternary Geology and Liquefaction Susceptibility, Nine-County San Francisco Bay Area, California*: U.S. Geological Survey, NEHRP 1434-97-GR-03121, scale 1:275,000.
- Pampeyan, E.H., 1970, *Geologic map of the Palo Alto 7.5 Minute Quadrangle, San Mateo and Santa Clara Counties, California*: U.S. Geological Survey, Open-File Report OF-70-254, scale 1:12,000.
- Pampeyan, E.H., 1993, *Geologic map of the Palo Alto and Part of the Redwood Point 7-1/2 degree quadrangles, San Mateo and Santa Clara Counties, California*: U.S. Geological Survey, Miscellaneous Investigations Series Map I-2371, scale 1:24,000.
- Tokimatsu, K. and Seed, H.B., 1987, *Evaluation of settlements in sands due to earthquake shaking*, Journal of Soil Mechanics and Foundation Engineering, ASCE, Vol. 113, No. 8.
- U.S. Geological Survey Geologic Names Committee, 2010, *Divisions of Geologic Time—Major Chronostratigraphic and Geochronologic units*: U.S. Geological Survey Fact Sheet 2010–3059, 2 p.
- Witter, R.C., Knudsen, K.L., Sowers, J.M., Wentworth, C.M., Koehler, R.D., Randolph, C.E., Brooks, S.K., and Gans, K.D., 2006, *Maps of Quaternary Deposits and Liquefaction Susceptibility in the Central San Francisco Bay Region, California*: U.S. Geological Survey in Cooperation with California Geological Survey, Open-File Report 2006-1037.

FIGURES

LIST OF ATTACHMENTS


The following figures are attached and complete this appendix.


	<u>Figure</u>
Site Vicinity Map	Figure 1
Site Plan	Figure 2
Area Geology Map	Figure 3
Ultimate Axial Pile Capacity	Figure 4
Deflection vs. Depth	Figure 5
Moment vs. Depth	Figure 6
Shear vs. Depth	Figure 7

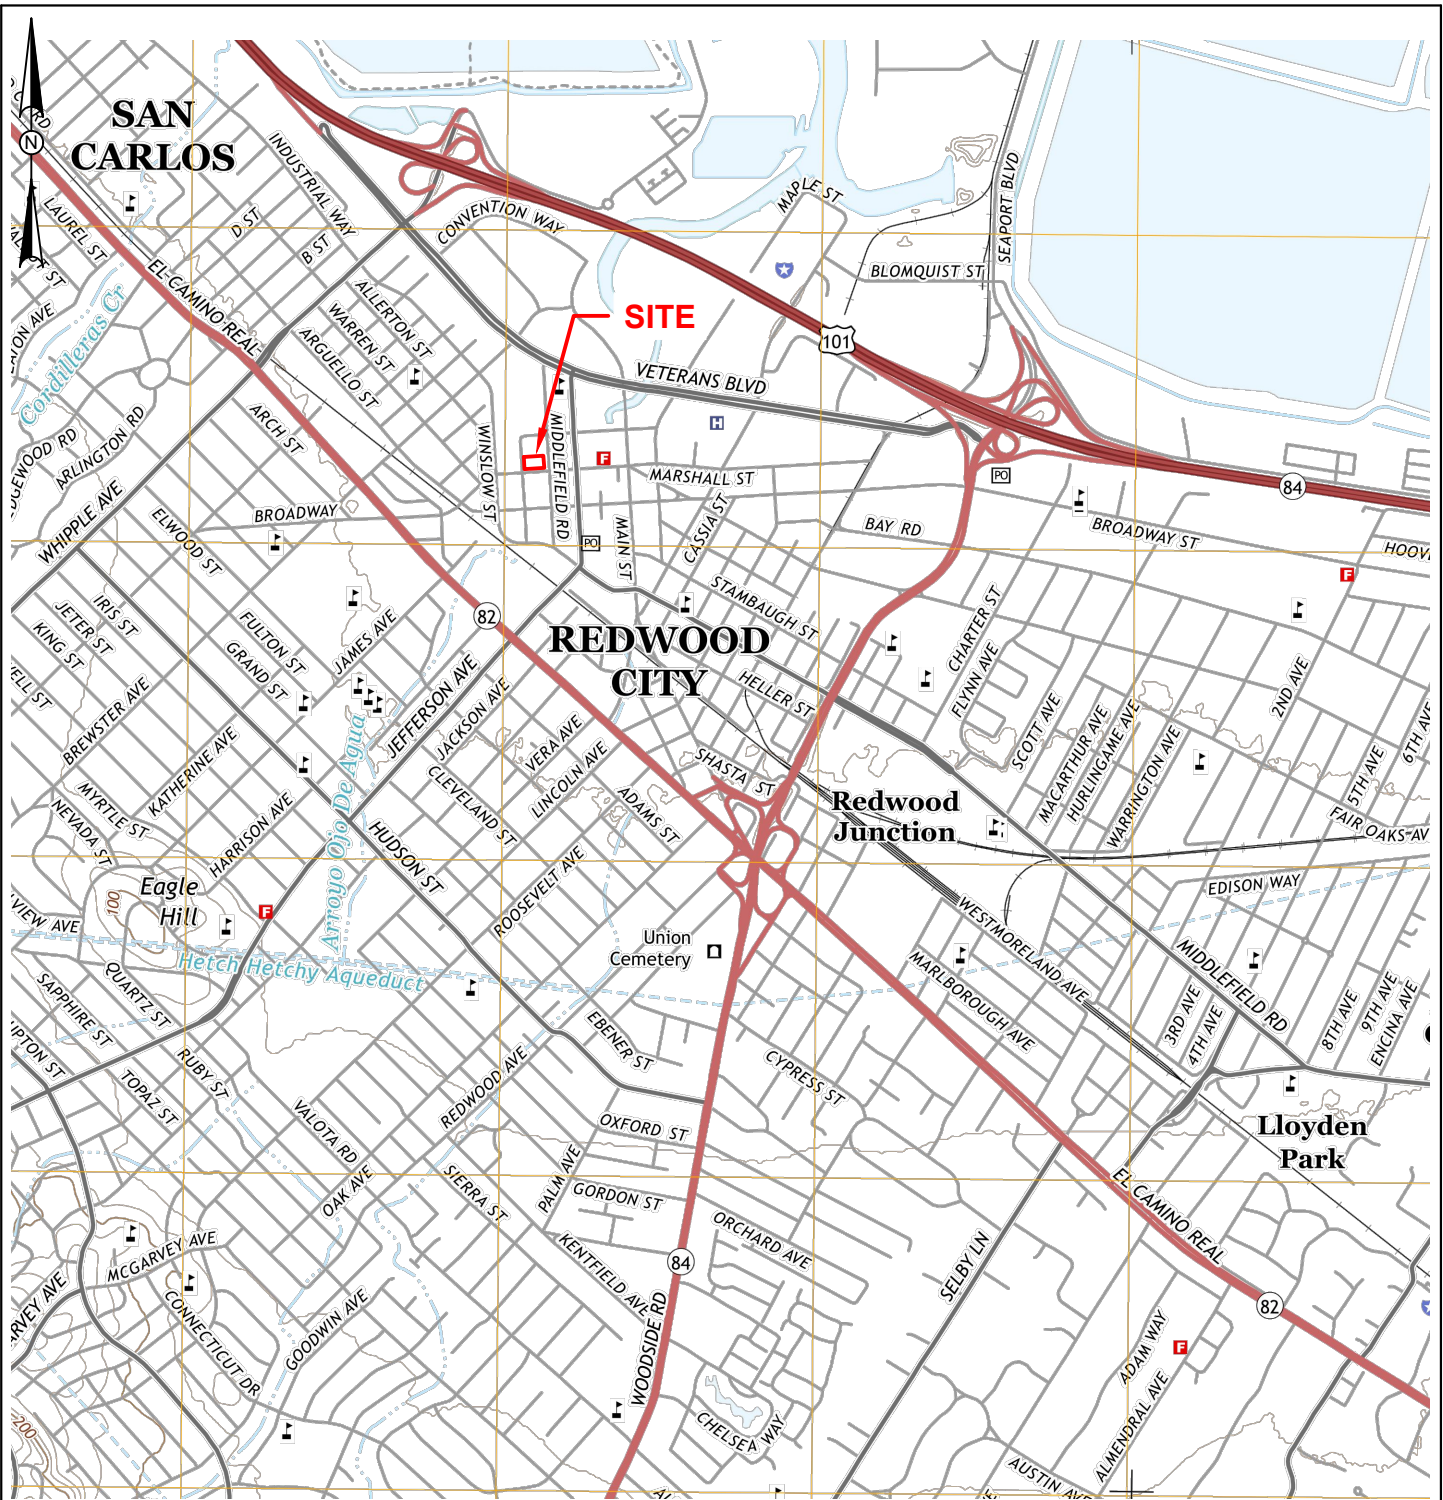

REFERENCE:
VICINITY MAP CREATED FROM DATA COMPILED
BY USGS US TOPO PALO ALTO QUADRANGLE CA.
7.5-MINUTE, 2015.

The information included on this graphic representation has been compiled from a variety of sources and is subject to change without notice. Kleinfelder makes no representations or warranties, express or implied, as to accuracy, completeness, timeliness, or rights to the use of such information. This document is not intended for use as a land survey product nor is it designed or intended as a construction design document. The use or misuse of the information contained on this graphic representation is at the sole risk of the party using or misusing the information.

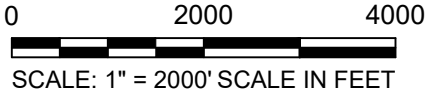

	PROJECT NO. 20181527	SITE VICINITY MAP	FIGURE 1
	DRAWN BY: JDS		
	CHECKED BY: OK	COUNTY OF SAN MATEO GOVERNMENT CENTER COUNTY OFFICE BUILDING REWOOD CITY, CALIFORNIA	
	DATE: 09/01/2017		
	REVISED:		



0 80 160

 SCALE: 1" = 80' SCALE IN FEET

LEGEND

SOIL BORING
 (By Kleinfelder, 2017)

NOTE: All locations are approximate.

REFERENCE:
 IMAGE CREATED FROM DATA COMPILED BY GOOGLE
 EARTH PRO., IMAGERY DATED 11-02-2016.

The information included on this graphic representation has been compiled from a variety of sources and is subject to change without notice. Kleinfelder makes no representations or warranties, express or implied, as to accuracy, completeness, timeliness, or rights to the use of such information. This document is not intended for use as a land survey product nor is it designed or intended as a construction design document. The use or misuse of the information contained on this graphic representation is at the sole risk of the party using or misusing the information.




PROJECT NO. 20181527
 DRAWN BY: JDS
 CHECKED BY: OK
 DATE: 09/01/2017
 REVISED:

SITE PLAN
 COUNTY OF SAN MATEO GOVERNMENT CENTER
 COUNTY OFFICE BUILDING
 REWOOD CITY, CALIFORNIA

FIGURE

2

CAD FILE: W:\2018\20181527\PLANS\20181527_CO.dwg LAYOUT: F3 PLOTTED: 10/25/2017 2:28 PM BY: gabe gomez

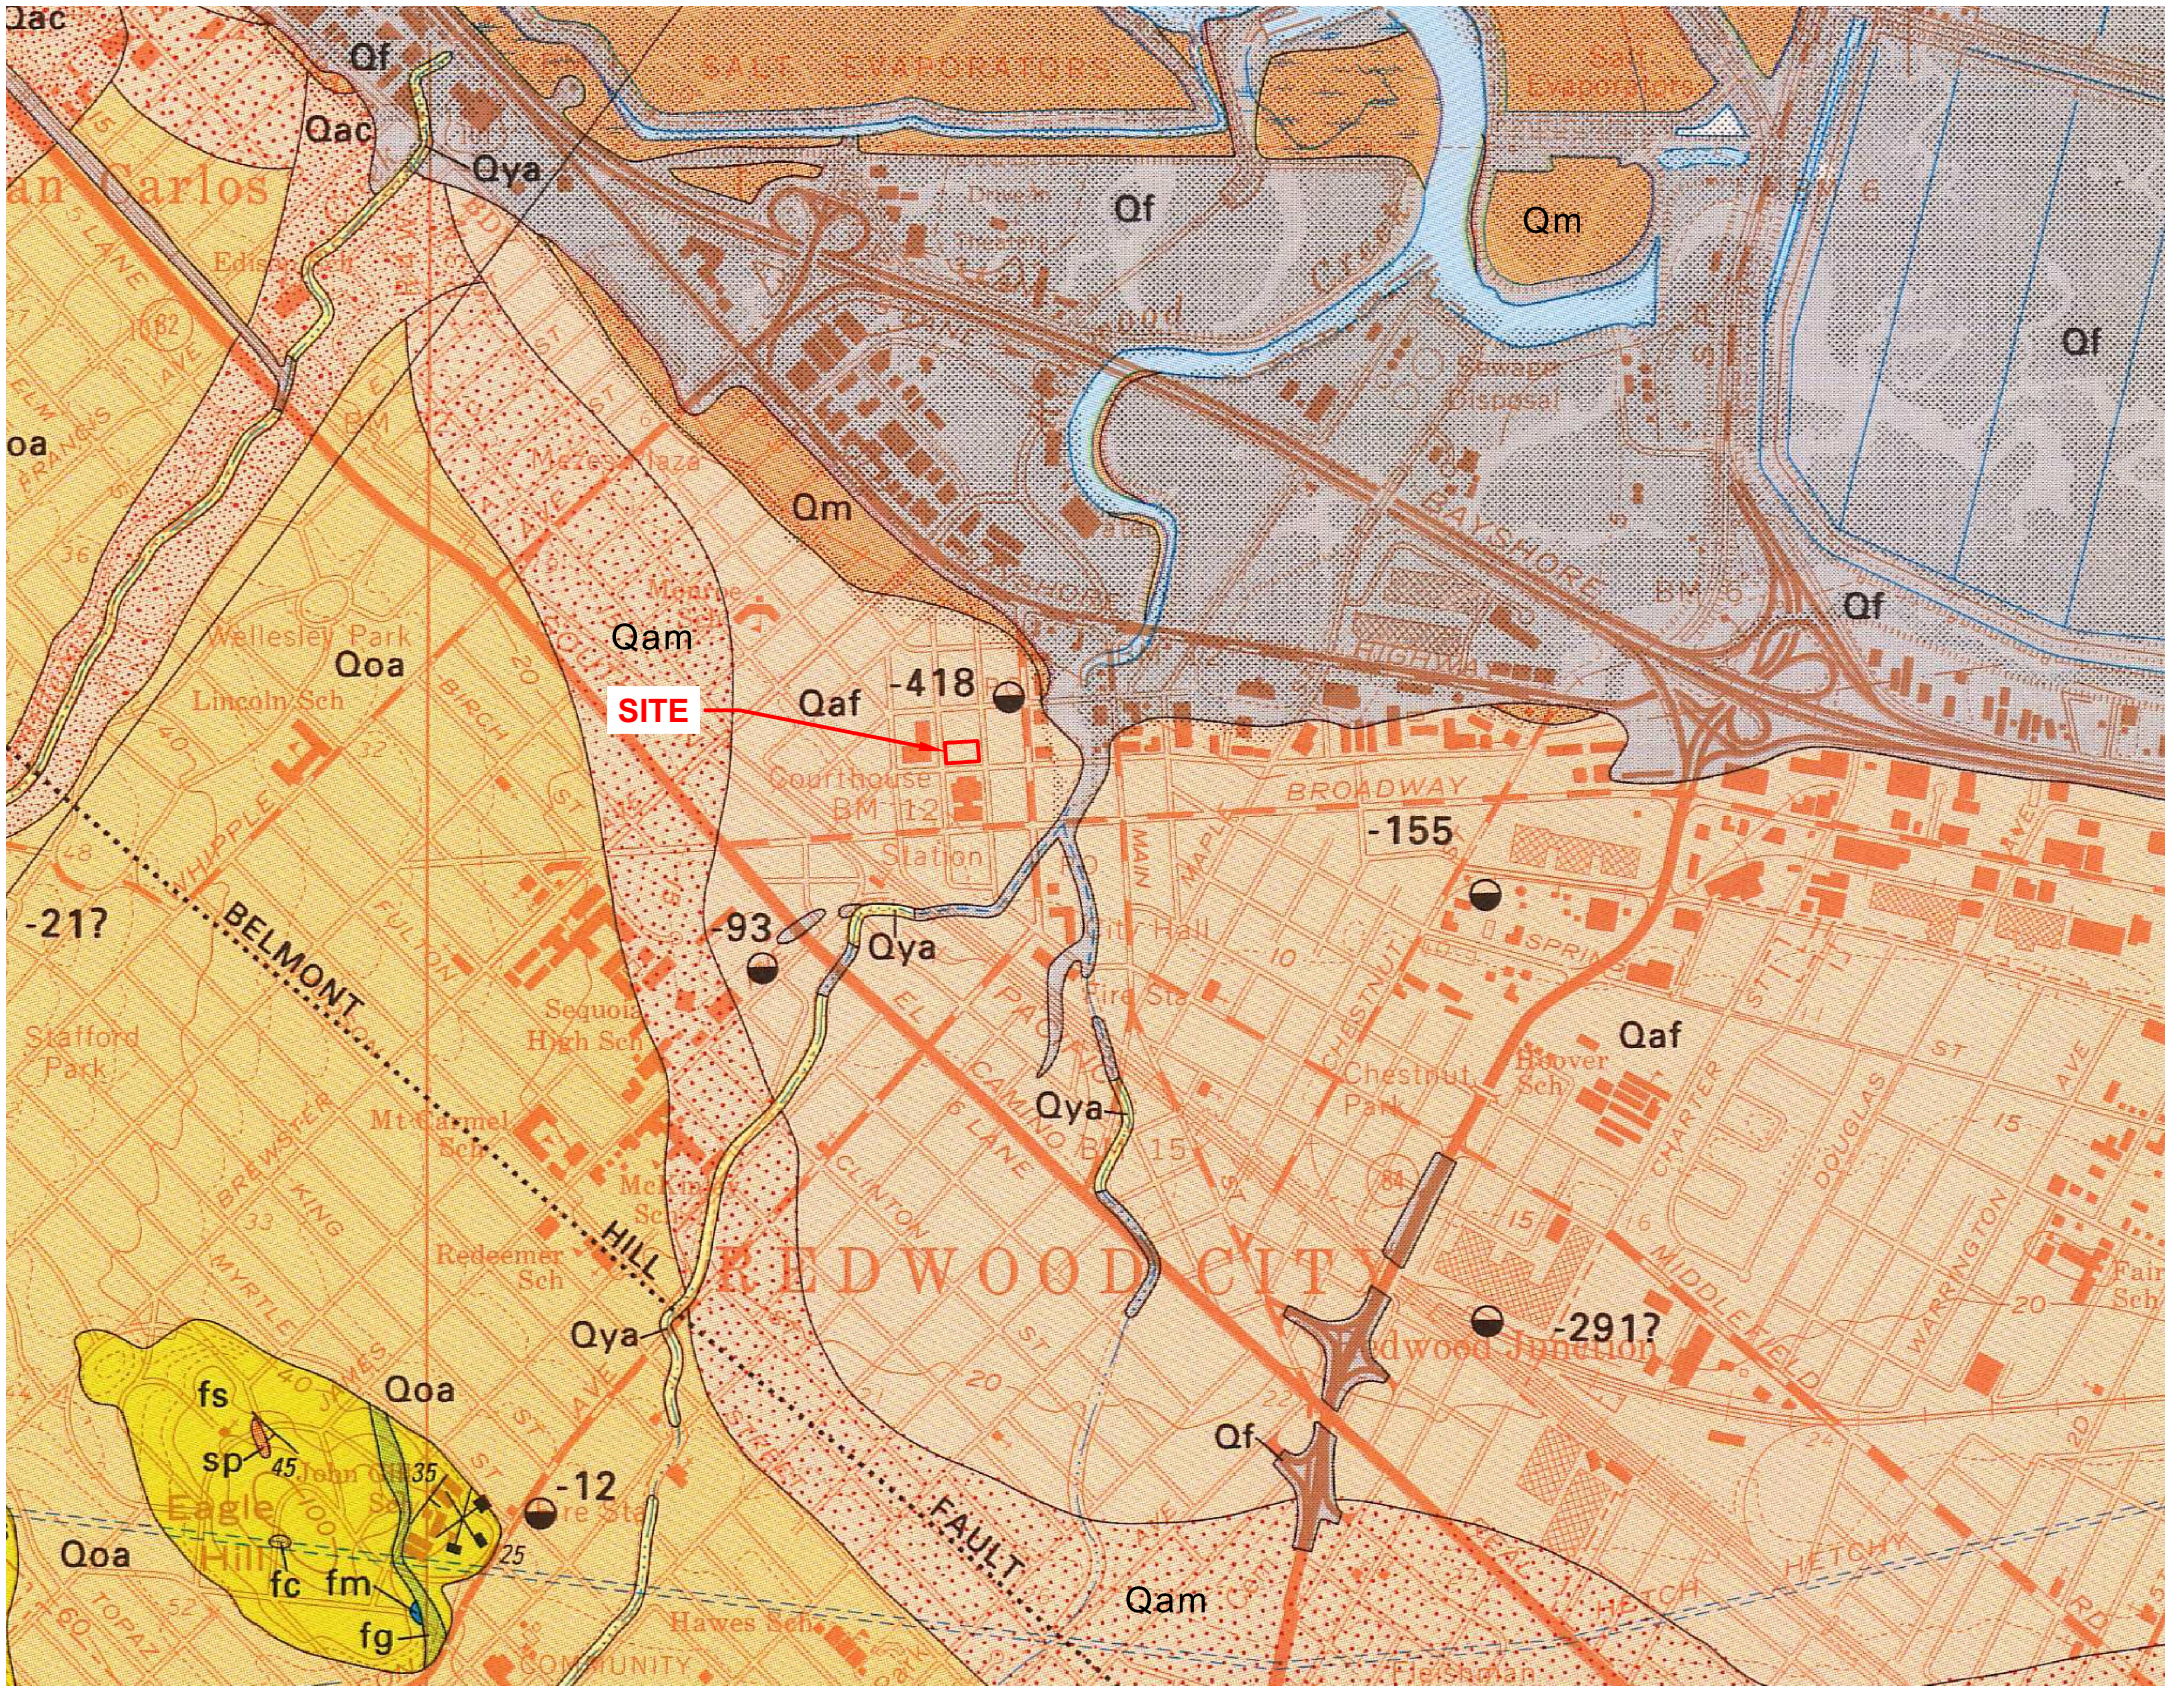

DESCRIPTION OF MAP UNITS

- Qya Younger alluvium (Holocene)
Qf Artificial fill (Holocene)
Qaf Fine-grained alluvium (Holocene)
Qam Medium-grained alluvium (Holocene)
Qac Coarse-grained alluvium (Holocene)
Qm Bay Mud (Holocene)
Qoa Older alluvium (Pleistocene)
fs Sandstone (Cretaceous and Jurassic)
fg Greenstone
fc Chert
fm Metamorphic rock
sp Serpentine (Cretaceous and Jurassic)

- 45 --- Contact—Showing direction and amount of dip where known. Dotted where concealed; queried where uncertain
45 --- Fault—Showing direction and amount of dip where known. Dashed where approximately located; dotted where concealed; queried where uncertain. Ball and bar on downthrown side. Arrows indicate sense of relative movement. A, away; T, toward on cross-sections
--- Thrust fault—Sawteeth on upper plate. Dotted where concealed or inferred
--- Photo lineament
--- Major folds—Showing crestline and direction of plunge where known. Dotted where concealed; queried where doubtful
--- Anticline
--- Syncline
--- Overturned syncline
--- Strike and dip of beds and layering in volcanic rocks—Ball indicates top known from sedimentary structures
--- Inclined, showing dip where known
--- Vertical
--- Horizontal
--- Overturned
--- Strike and dip of inclined foliation
--- Strike and dip of joints
--- Inclined
--- Vertical
-732 --- Borehole to basement—Showing elevation of top of basement (Franciscan Complex). Datum is mean sea level
-1059 --- Borehole that did not reach basement—Showing elevation of bottom of hole. Datum is mean sea level
--- Portal of adit
--- Quarry
--- Prospect pit
--- Approximate location of former shoreline and drainage channels now filled or concealed—Data from U.S. Coast Survey maps T-664, T-665, and T-676 (1857a,b,c), and T-2311 and T-2312 (1897a,b). Boundaries may be off as much as 100 ft on the ground because of difficulties in registering old and modern maps

REFERENCE:
GEOLOGIC MAP OF THE PALO ALTO AND PART OF
THE REDWOOD POINT 7.5 QUADRANGLES, SAN
MATEO AND SANTA CLARA COUNTIES, CALIFORNIA,
Earl H. Pampeyan, 1993.

0 1200 2400
SCALE: 1" = 1200' SCALE IN FEET



PROJECT NO. 20181527
DRAWN BY JDS
CHECKED BY OK
DATE: 09/01/2017
REVISED:


AREA GEOLOGY MAP

COUNTY SAN MATEO GOVERNMENT CENTER
COUNTY OFFICE BUILDING
REWOOD CITY, CALIFORNIA

PLATE

3

The information included on this graphic representation has been compiled from a variety of sources and is subject to change without notice. Kleinfelder makes no representations or warranties, express or implied, as to accuracy, completeness, timeliness, or rights to the use of such information. This document is not intended for use as a land survey product nor is it designed or intended as a construction design document. The use or misuse of the information contained on this graphic representation is at the sole risk of the party using or misusing the information.

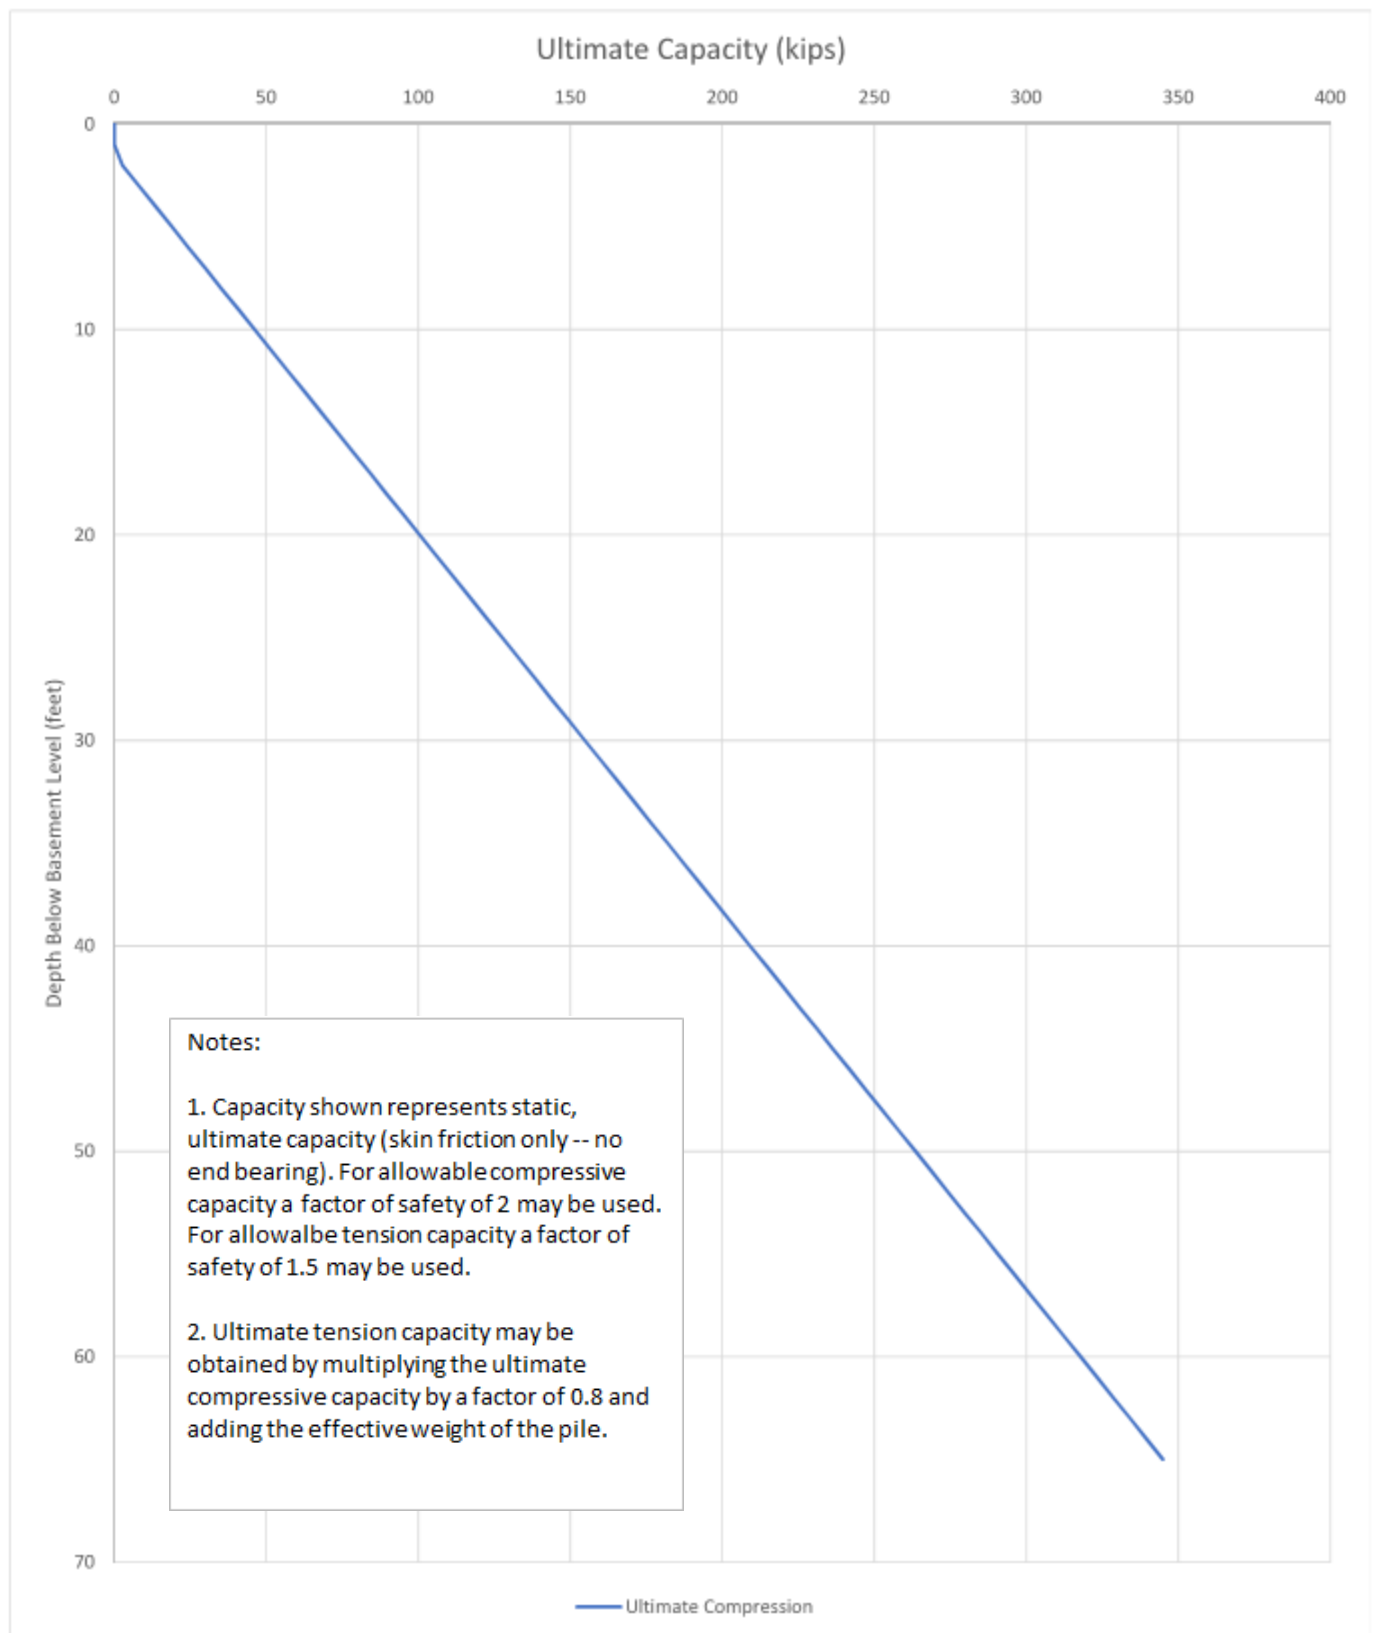

The information included on this graphic representation has been compiled from a variety of sources and is subject to change without notice. Kleinfelder makes no representations or warranties, express or implied, as to accuracy, completeness, timeliness, or rights to the use of such information. This document is not intended for use as a land survey product nor is it designed or intended as a construction design document. The use or misuse of the information contained on this graphic representation is at the sole risk of the party using or misusing the information.



www.kleinfelder.com


PROJECT NO.	20181527
DATE:	01/29/18
DRAWN BY:	JMK
CHECKED BY:	OK
FILE NAME:	COB3

**ULTIMATE AXIAL
PILE CAPACITY**

COUNTY OF SAN MATEO GOVERNMENT CENTER
COUNTY OFFICE BUILDING
REDWOOD CITY, CALIFORNIA

FIGURE

4

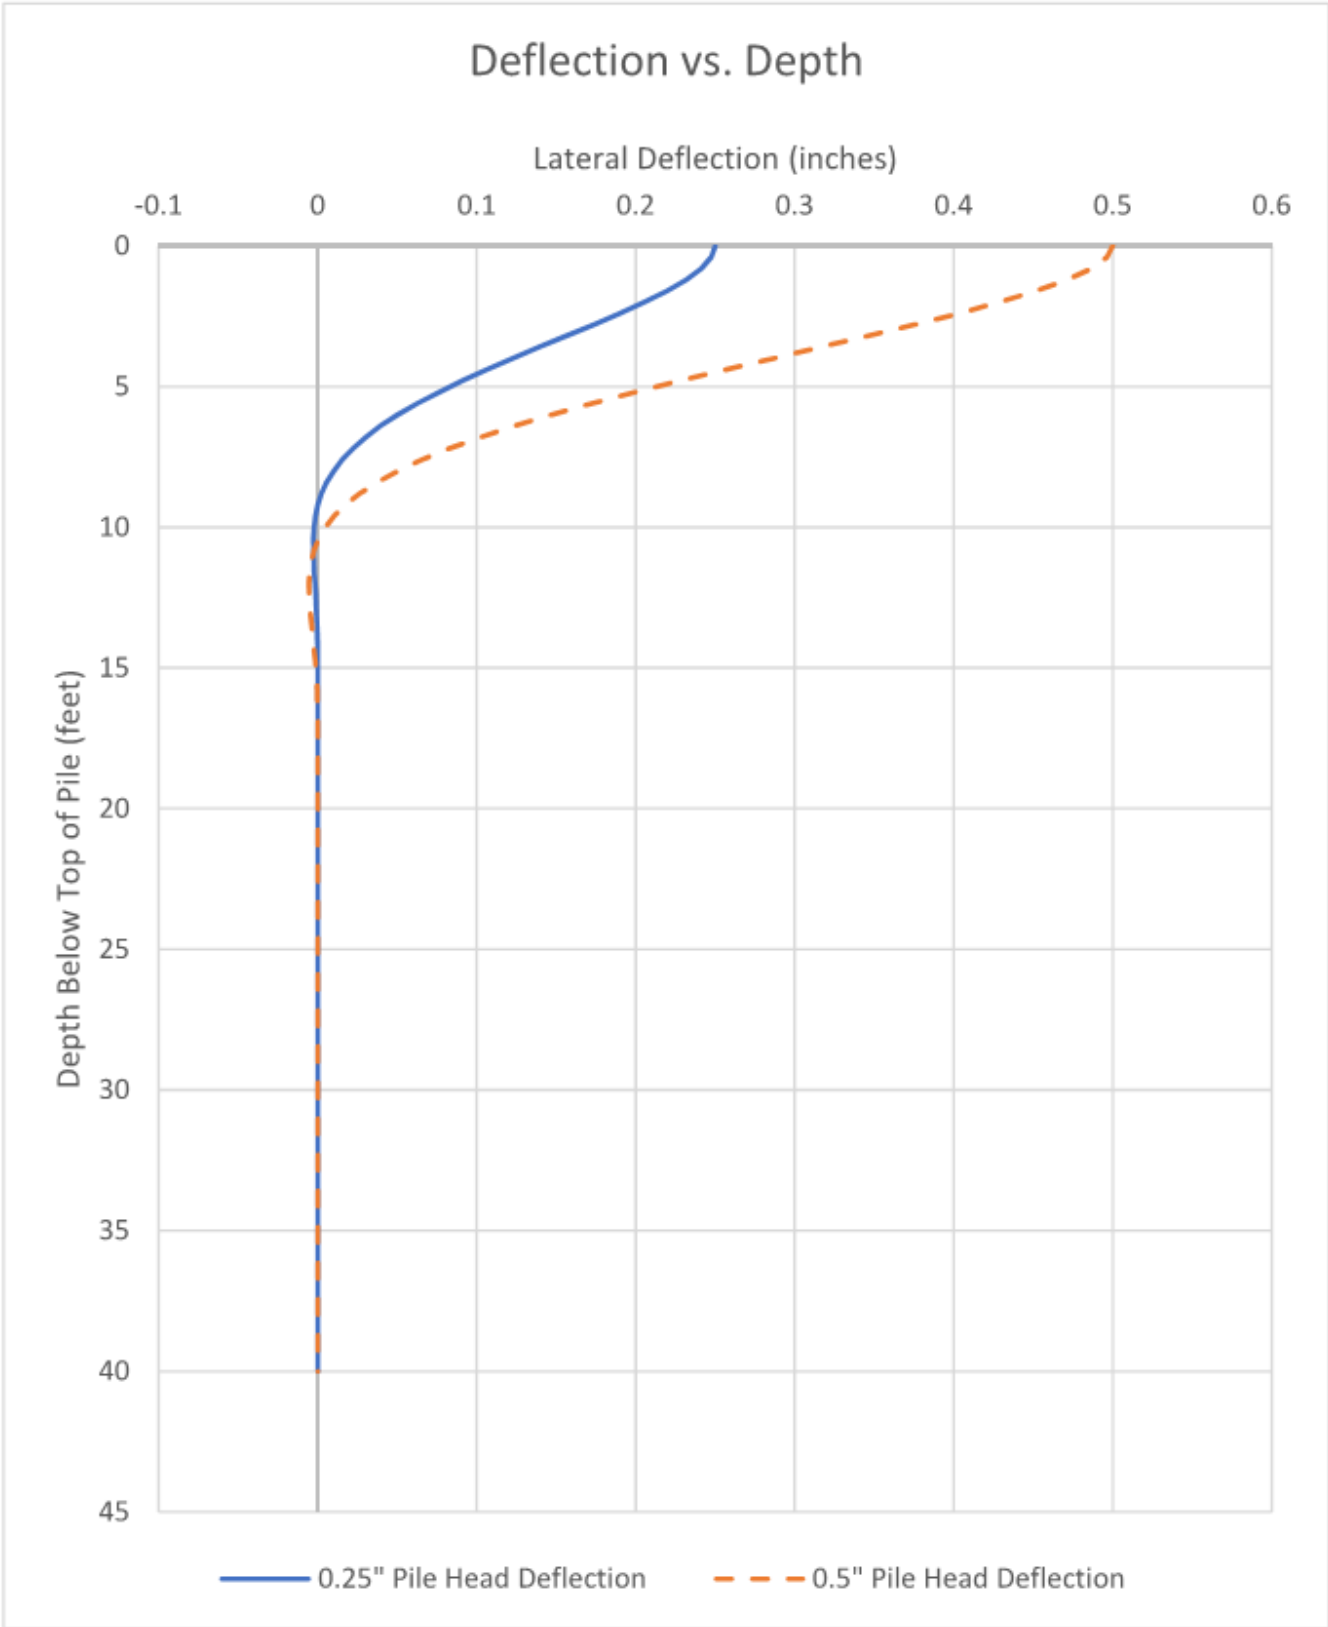

The information included on this graphic representation has been compiled from a variety of sources and is subject to change without notice. Kleinfelder makes no representations or warranties, express or implied, as to accuracy, completeness, timeliness, or rights to the use of such information. This document is not intended for use as a land survey product nor is it designed or intended as a construction design document. The use or misuse of the information contained on this graphic representation is at the sole risk of the party using or misusing the information.




PROJECT NO.	20181527
DATE:	01/29/18
DRAWN BY:	JMK
CHECKED BY:	OK
FILE NAME:	COB3

DEFLECTION VS. DEPTH

COUNTY OF SAN MATEO GOVERNMENT CENTER
COUNTY OFFICE BUILDING
REDWOOD CITY, CALIFORNIA


FIGURE

5

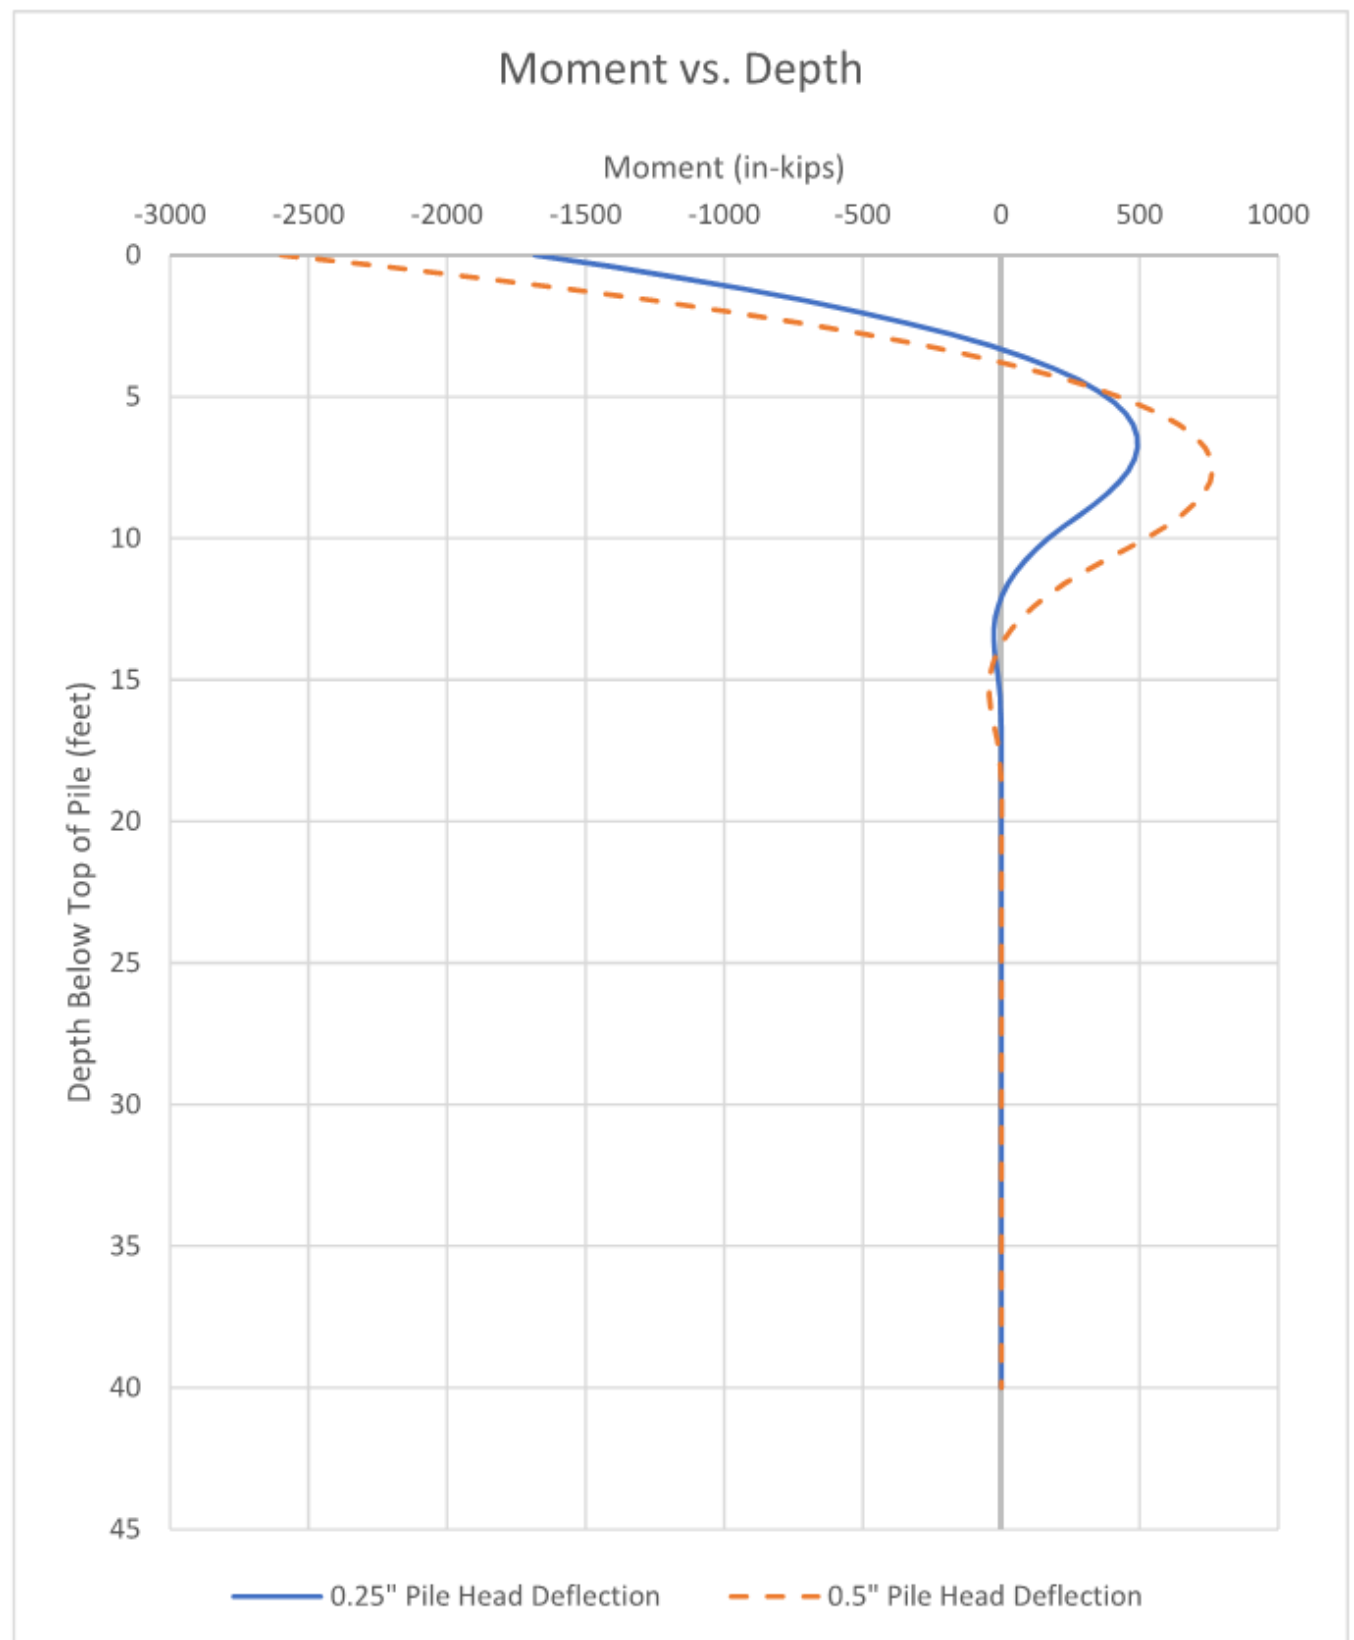

The information included on this graphic representation has been compiled from a variety of sources and is subject to change without notice. Kleinfelder makes no representations or warranties, express or implied, as to accuracy, completeness, timeliness, or rights to the use of such information. This document is not intended for use as a land survey product nor is it designed or intended as a construction design document. The use or misuse of the information contained on this graphic representation is at the sole risk of the party using or misusing the information.

Shear vs. Depth

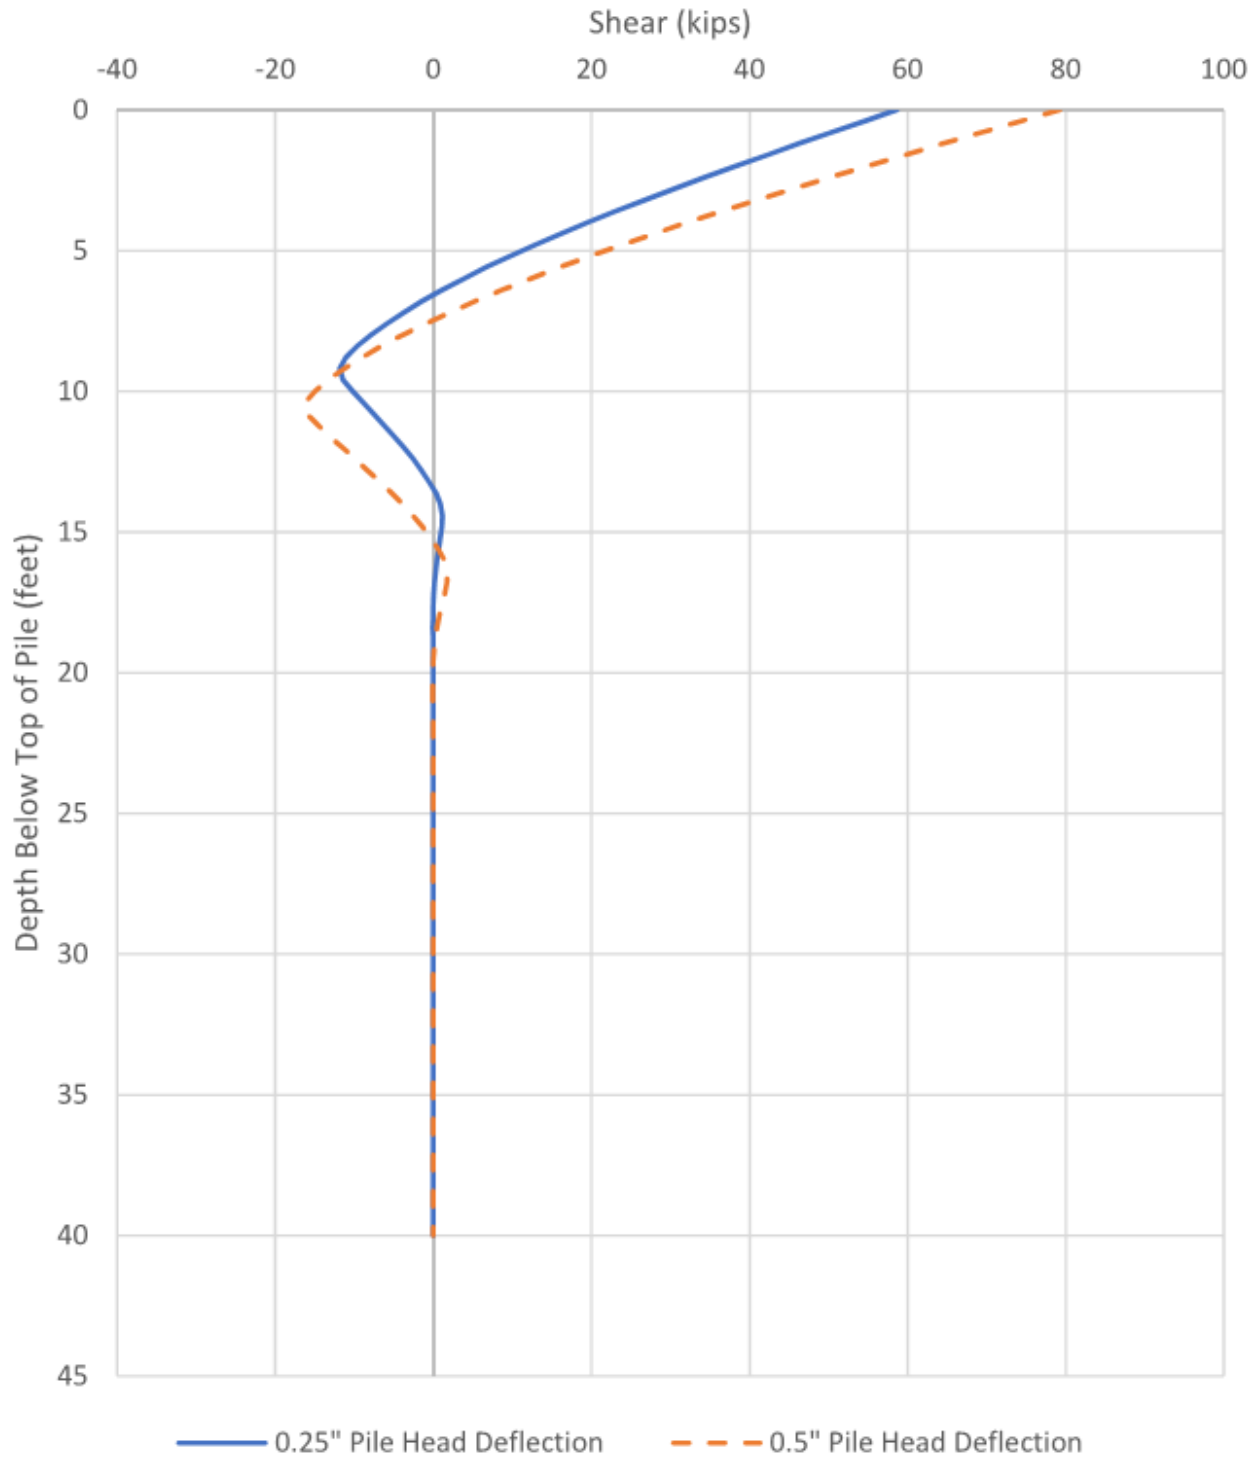

The information included on this graphic representation has been compiled from a variety of sources and is subject to change without notice. Kleinfelder makes no representations or warranties, express or implied, as to accuracy, completeness, timeliness, or rights to the use of such information. This document is not intended for use as a land survey product nor is it designed or intended as a construction design document. The use or misuse of the information contained on this graphic representation is at the sole risk of the party using or misusing the information.

APPENDIX A

Boring Logs

LIST OF ATTACHMENTS

The following figures are attached and complete this appendix.

	<u>Figure</u>
Graphics Key	Figure A-1
Soil Description Key.....	Figure A-2
Log of Borings KLF COB-1 and COB-2	Figures A-3 and A-4

SAMPLER AND DRILLING METHOD GRAPHICS

	BULK / GRAB / BAG SAMPLE
	MODIFIED CALIFORNIA SAMPLER (2 or 2-1/2 in. (50.8 or 63.5 mm.) outer diameter)
	CALIFORNIA SAMPLER (3 in. (76.2 mm.) outer diameter)
	STANDARD PENETRATION SPLIT SPOON SAMPLER (2 in. (50.8 mm.) outer diameter and 1-3/8 in. (34.9 mm.) inner diameter)
	SHELBY TUBE SAMPLER
	HOLLOW STEM AUGER
	SOLID STEM AUGER
	WASH BORING

GROUND WATER GRAPHICS

	WATER LEVEL (level where first observed)
	WATER LEVEL (level after exploration completion)
	WATER LEVEL (additional levels after exploration)
	OBSERVED SEEPAGE

NOTES

• The report and graphics key are an integral part of these logs. All data and interpretations in this log are subject to the explanations and limitations stated in the report.

• Lines separating strata on the logs represent approximate boundaries only. Actual transitions may be gradual or differ from those shown.

• No warranty is provided as to the continuity of soil or rock conditions between individual sample locations.

• Logs represent general soil or rock conditions observed at the point of exploration on the date indicated.

• In general, Unified Soil Classification System designations presented on the logs were based on visual classification in the field and were modified where appropriate based on gradation and index property testing.

• Fine grained soils that plot within the hatched area on the Plasticity Chart, and coarse grained soils with between 5% and 12% passing the No. 200 sieve require dual USCS symbols, ie., GW-GM, GP-GM, GW-GC, GP-GC, GC-GM, SW-SM, SP-SM, SW-SC, SP-SC, SC-SM.

ABBREVIATIONS
WOH - Weight of Hammer
WOR - Weight of Rod


UNIFIED SOIL CLASSIFICATION SYSTEM (ASTM D 2487)

GRAVELS (More than half of coarse fraction is larger than the #200 sieve)	CLEAN GRAVEL WITH <5% FINES	Cu ≥ 4 and 1 ≤ Cc ≤ 3		GW	WELL-GRADED GRAVELS, GRAVEL-SAND MIXTURES WITH LITTLE OR NO FINES
		Cu < 4 and/or 1 > Cc > 3		GP	POORLY GRADED GRAVELS, GRAVEL-SAND MIXTURES WITH LITTLE OR NO FINES
	GRAVELS WITH 5% TO 12% FINES	Cu ≥ 4 and 1 ≤ Cc ≤ 3		GW-GM	WELL-GRADED GRAVELS, GRAVEL-SAND MIXTURES WITH LITTLE FINES
				GW-GC	WELL-GRADED GRAVELS, GRAVEL-SAND MIXTURES WITH LITTLE CLAY FINES
		Cu < 4 and/or 1 > Cc > 3		GP-GM	POORLY GRADED GRAVELS, GRAVEL-SAND MIXTURES WITH LITTLE FINES
				GP-GC	POORLY GRADED GRAVELS, GRAVEL-SAND MIXTURES WITH LITTLE CLAY FINES
	GRAVELS WITH > 12% FINES			GM	SILTY GRAVELS, GRAVEL-SILT-SAND MIXTURES
				GC	CLAYEY GRAVELS, GRAVEL-SAND-CLAY MIXTURES
				GC-GM	CLAYEY GRAVELS, GRAVEL-SAND-CLAY-SILT MIXTURES
SANDS (More than half of coarse fraction is smaller than the #200 sieve)	CLEAN SANDS WITH <5% FINES	Cu ≥ 6 and 1 ≤ Cc ≤ 3		SW	WELL-GRADED SANDS, SAND-GRAVEL MIXTURES WITH LITTLE OR NO FINES
		Cu < 6 and/or 1 > Cc > 3		SP	POORLY GRADED SANDS, SAND-GRAVEL MIXTURES WITH LITTLE OR NO FINES
	SANDS WITH 5% TO 12% FINES	Cu ≥ 6 and 1 ≤ Cc ≤ 3		SW-SM	WELL-GRADED SANDS, SAND-GRAVEL MIXTURES WITH LITTLE FINES
				SW-SC	WELL-GRADED SANDS, SAND-GRAVEL MIXTURES WITH LITTLE CLAY FINES
		Cu < 6 and/or 1 > Cc > 3		SP-SM	POORLY GRADED SANDS, SAND-GRAVEL MIXTURES WITH LITTLE FINES
				SP-SC	POORLY GRADED SANDS, SAND-GRAVEL MIXTURES WITH LITTLE CLAY FINES
	SANDS WITH > 12% FINES			SM	SILTY SANDS, SAND-GRAVEL-SILT MIXTURES
				SC	CLAYEY SANDS, SAND-GRAVEL-CLAY MIXTURES
				SC-SM	CLAYEY SANDS, SAND-SILT-CLAY MIXTURES
FINE GRAINED SOILS (More than half of material is smaller than the #200 sieve)	SILTS AND CLAYS (Liquid Limit less than 50)			ML	INORGANIC SILTS AND VERY FINE SANDS, SILTY OR CLAYEY FINE SANDS, SILTS WITH SLIGHT PLASTICITY
				CL	INORGANIC CLAYS OF LOW TO MEDIUM PLASTICITY, GRAVELLY CLAYS, SANDY CLAYS, SILTY CLAYS, LEAN CLAYS
				CL-ML	INORGANIC CLAYS-SILTS OF LOW PLASTICITY, GRAVELLY CLAYS, SANDY CLAYS, SILTY CLAYS, LEAN CLAYS
	SILTS AND CLAYS (Liquid Limit greater than 50)			OL	ORGANIC SILTS & ORGANIC SILTY CLAYS OF LOW PLASTICITY
				MH	INORGANIC SILTS, MICACEOUS OR DIATOMACEOUS FINE SAND OR SILT
				CH	INORGANIC CLAYS OF HIGH PLASTICITY, FAT CLAYS
				OH	ORGANIC CLAYS & ORGANIC SILTS OF MEDIUM-TO-HIGH PLASTICITY

 KLEINFELDER Bright People. Right Solutions.	PROJECT NO.: 20181527	GRAPHICS KEY COUNTY SAN MATEO GOVERNMENT CENTER COUNTY OFFICE BUILDING REDWOOD CITY, CALIFORNIA	FIGURE A-1
	DRAWN BY: JDS CHECKED BY: EM DATE: 8/31/2017 REVISED: -		

GRAIN SIZE

DESCRIPTION	SIEVE SIZE	GRAIN SIZE	APPROXIMATE SIZE
Boulders	>12 in. (304.8 mm.)	>12 in. (304.8 mm.)	Larger than basketball-sized
Cobbles	3 - 12 in. (76.2 - 304.8 mm.)	3 - 12 in. (76.2 - 304.8 mm.)	Fist-sized to basketball-sized
Gravel	coarse 3/4 - 3 in. (19 - 76.2 mm.)	3/4 - 3 in. (19 - 76.2 mm.)	Thumb-sized to fist-sized
	fine #4 - 3/4 in. (#4 - 19 mm.)	0.19 - 0.75 in. (4.8 - 19 mm.)	Pea-sized to thumb-sized
Sand	coarse #10 - #4	0.079 - 0.19 in. (2 - 4.9 mm.)	Rock salt-sized to pea-sized
	medium #40 - #10	0.017 - 0.079 in. (0.43 - 2 mm.)	Sugar-sized to rock salt-sized
	fine #200 - #40	0.0029 - 0.017 in. (0.07 - 0.43 mm.)	Flour-sized to sugar-sized
Fines	Passing #200	<0.0029 in. (<0.07 mm.)	Flour-sized and smaller

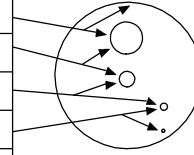**SECONDARY CONSTITUENT**

	AMOUNT	
Term of Use	Secondary Constituent is Fine Grained	Secondary Constituent is Coarse Grained
Trace	<5%	<15%
With	≥5 to <15%	≥15 to <30%
Modifier	≥15%	≥30%

MOISTURE CONTENT

DESCRIPTION	FIELD TEST
Dry	Absence of moisture, dusty, dry to the touch
Moist	Damp but no visible water
Wet	Visible free water, usually soil is below water table

CEMENTATION

DESCRIPTION	FIELD TEST
Weakly	Crumbles or breaks with handling or slight finger pressure
Moderately	Crumbles or breaks with considerable finger pressure
Strongly	Will not crumble or break with finger pressure

CONSISTENCY - FINE-GRAINED SOIL

CONSISTENCY	SPT - N ₆₀ (# blows / ft)	Pocket Pen (tsf)	UNCONFINED COMPRESSIVE STRENGTH (Q _u)(psf)	VISUAL / MANUAL CRITERIA
Very Soft	<2	PP < 0.25	<500	Thumb will penetrate more than 1 inch (25 mm). Extrudes between fingers when squeezed.
Soft	2 - 4	0.25 ≤ PP < 0.5	500 - 1000	Thumb will penetrate soil about 1 inch (25 mm). Remolded by light finger pressure.
Medium Stiff	4 - 8	0.5 ≤ PP < 1	1000 - 2000	Thumb will penetrate soil about 1/4 inch (6 mm). Remolded by strong finger pressure.
Stiff	8 - 15	1 ≤ PP < 2	2000 - 4000	Can be imprinted with considerable pressure from thumb.
Very Stiff	15 - 30	2 ≤ PP < 4	4000 - 8000	Thumb will not indent soil but readily indented with thumbnail.
Hard	>30	4 ≤ PP	>8000	Thumbnail will not indent soil.

REACTION WITH HYDROCHLORIC ACID

DESCRIPTION	FIELD TEST
None	No visible reaction
Weak	Some reaction, with bubbles forming slowly
Strong	Violent reaction, with bubbles forming immediately

FROM TERZAGHI AND PECK, 1948; LAMBE AND WHITMAN, 1969; FHWA, 2002; AND ASTM D2488

APPARENT / RELATIVE DENSITY - COARSE-GRAINED SOIL

APPARENT DENSITY	SPT-N ₆₀ (# blows/ft)	MODIFIED CA SAMPLER (# blows/ft)	CALIFORNIA SAMPLER (# blows/ft)	RELATIVE DENSITY (%)
Very Loose	<4	<4	<5	0 - 15
Loose	4 - 10	5 - 12	5 - 15	15 - 35
Medium Dense	10 - 30	12 - 35	15 - 40	35 - 65
Dense	30 - 50	35 - 60	40 - 70	65 - 85
Very Dense	>50	>60	>70	85 - 100

FROM TERZAGHI AND PECK, 1948

STRUCTURE

DESCRIPTION	CRITERIA
Stratified	Alternating layers of varying material or color with layers at least 1/4-in. thick, note thickness.
Laminated	Alternating layers of varying material or color with the layer less than 1/4-in. thick, note thickness.
Fissured	Breaks along definite planes of fracture with little resistance to fracturing.
Slickensided	Fracture planes appear polished or glossy, sometimes striated.
Blocky	Cohesive soil that can be broken down into small angular lumps which resist further breakdown.
Lensed	Inclusion of small pockets of different soils, such as small lenses of sand scattered through a mass of clay; note thickness.

PLASTICITY

DESCRIPTION	LL	FIELD TEST
Non-plastic	NP	A 1/8-in. (3 mm.) thread cannot be rolled at any water content.
Low (L)	< 30	The thread can barely be rolled and the lump or thread cannot be formed when drier than the plastic limit.
Medium (M)	30 - 50	The thread is easy to roll and not much time is required to reach the plastic limit. The thread cannot be rerolled after reaching the plastic limit. The lump or thread crumbles when drier than the plastic limit.
High (H)	> 50	It takes considerable time rolling and kneading to reach the plastic limit. The thread can be rerolled several times after reaching the plastic limit. The lump or thread can be formed without crumbling when drier than the plastic limit.

ANGULARITY

DESCRIPTION	CRITERIA
Angular	Particles have sharp edges and relatively plane sides with unpolished surfaces.
Subangular	Particles are similar to angular description but have rounded edges.
Subrounded	Particles have nearly plane sides but have well-rounded corners and edges.
Rounded	Particles have smoothly curved sides and no edges.



PROJECT NO.: 20181527
 DRAWN BY: JDS
 CHECKED BY: EM
 DATE: 8/31/2017
 REVISED: -


SOIL DESCRIPTION KEY
 COUNTY SAN MATEO GOVERNMENT CENTER
 COUNTY OFFICE BUILDING
 REDWOOD CITY, CALIFORNIA

FIGURE

A-2

Date Begin - End: 8/15/2017 **Drilling Company:** Pitcher **BORING LOG KLF COB-1**
Logged By: A. Tyler **Drill Crew:** Will/Willy
Hor.-Vert. Datum: Not Available **Drilling Equipment:** CME-850 **Hammer Type - Drop:** 140 lb. Pneumatic - 30 in.
Plunge: -90 degrees **Drilling Method:** Mud Rotary Track Rig
Weather: Partly Cloudy **Exploration Diameter:** 5 in. O.D.

Depth (feet)	Graphical Log	FIELD EXPLORATION					LABORATORY RESULTS							
		Surface Condition: Asphalt	Sample Number	Sample Type	Blow Counts(BC)= Uncorr. Blows/6 in. Pocket Pen(PP)= tsf	Recovery (NR=No Recovery)	USCS Symbol	Water Content (%)	Dry Unit Wt. (pcf)	Passing #4 (%)	Passing #200 (%)	Liquid Limit	Plasticity Index (NP=NonPlastic)	Additional Tests/ Remarks
		Lithologic Description												
		approximately 9-inches of asphalt												core bit used

	PROJECT NO.: 20181527	BORING LOG KLF COB-1		FIGURE A-3
	DRAWN BY: JDS	COUNTY SAN MATEO GOVERNMENT CENTER COUNTY OFFICE BUILDING REDWOOD CITY, CALIFORNIA		
	CHECKED BY: EM			
	DATE: 8/31/2017			
	REVISED: -			PAGE: 1 of 2

Date Begin - End: 8/15/2017 **Drilling Company:** Pitcher
Logged By: A. Tyler **Drill Crew:** Will/Willy
Hor.-Vert. Datum: Not Available **Drilling Equipment:** CME-850 **Hammer Type - Drop:** 140 lb. Pneumatic - 30 in.
Plunge: -90 degrees **Drilling Method:** Mud Rotary Track Rig
Weather: Partly Cloudy **Exploration Diameter:** 5 in. O.D.

Depth (feet)	Graphical Log	FIELD EXPLORATION					LABORATORY RESULTS							
		Surface Condition: Asphalt	Sample Number	Sample Type	Blow Counts(BC)= Uncorr. Blows/6 in. Pocket Pen(PP)= tsf	Recovery (NR=No Recovery)	USCS Symbol	Water Content (%)	Dry Unit Wt. (pcf)	Passing #4 (%)	Passing #200 (%)	Liquid Limit	Plasticity Index (NP=NonPlastic)	Additional Tests/ Remarks
		Lithologic Description												
		Gravelly Lean CLAY with Sand (CL): fine to coarse-grained sand, low to medium plasticity, gray, wet	9		BC=3 5 6	12"								
		Lean CLAY with Sand (CL): fine to medium-grained sand, medium plasticity, greenish gray, moist, stiff to hard												
40		Clayey GRAVEL with Sand (GC): fine to coarse-grained sand, medium to high plasticity, gray, wet, medium dense	10		BC=0 7 12	12"								
		Lean CLAY (CL): trace fine-grained sand, medium plasticity, olive brown, moist, stiff												
45			11		BC=4 8 12 PP=4.0	12"						38	15	
		Lean CLAY (ML): trace fine to medium-grained sand, medium plasticity, olive brown, wet, stiff to hard												
50			12		BC=5 8 13 PP=2.5	6"								
55		The boring was terminated at approximately 51.5 ft. below ground surface. The boring was backfilled with cement grout and patched at surface with cold patch asphalt on August 15, 2017.												
60		GROUNDWATER LEVEL INFORMATION: Groundwater was not observed during drilling or after completion.												
65		GENERAL NOTES:												



PROJECT NO.: 20181527
 DRAWN BY: JDS
 CHECKED BY: EM
 DATE: 8/31/2017
 REVISED: -

BORING LOG KLF COB-1
 COUNTY SAN MATEO GOVERNMENT CENTER
 COUNTY OFFICE BUILDING
 REDWOOD CITY, CALIFORNIA

FIGURE

A-3


PAGE: 2 of 2

Date Begin - End: 8/17/2017
Logged By: A. Tyler
Hor.-Vert. Datum: Not Available
Plunge: -90 degrees
Weather: Partly Cloudy

Drilling Company: Pitcher
Drill Crew: Will/Willy
Drilling Equipment: Track 80
Drilling Method: Mud Rotary Track Rig
Exploration Diameter: 5 in. O.D.

















Hammer Type - Drop: 140 lb. Pneumatic - 30 in.

Depth (feet)	Graphical Log	FIELD EXPLORATION					LABORATORY RESULTS									
		Surface Condition: Asphalt	Sample Number	Sample Type	Blow Counts(BC)= Uncorr. Blows/6 in. Pocket Pen(PP)= tsf	Recovery (NR=No Recovery)	USCS Symbol	Water Content (%)	Dry Unit Wt. (pcf)	Passing #4 (%)	Passing #200 (%)	Liquid Limit	Plasticity Index (NP=NonPlastic)	Additional Tests/ Remarks		
		Lithologic Description														
		approximately 8-inches of asphalt												core bit used hand augered to 5 feet		
5		Sandy Lean CLAY with Gravel (CL): fine to coarse-grained sand, low to medium plasticity, dark brown to brown, dry to moist, stiff, (FILL)	1		BC=4 7 10 PP=4.5	12"								switched to mud rotary		
		Clayey SAND with Gravel (SC): fine to coarse-grained sand, low plasticity, brown, dry to moist, medium dense														
10		Poorly graded SAND with Clay and Gravel (SP-SC): fine to coarse-grained sand, low plasticity, brown, wet, medium dense	2		BC=6 6 6	8"										
15		Sandy Lean CLAY (CL): fine to coarse-grained sand, medium to high plasticity, yellowish brown, moist, stiff	3		BC=5 7 9	6"						44	31			
20		fine to coarse-grained sand, medium plasticity, yellowish brown, moist to wet, stiff to hard	4		BC=6 8 10 PP=3.5	11"		19.7	107.4					TXCU: c = 1.52 ksf		
25		Lean CLAY (CL): trace fine to coarse-grained sand, medium to high plasticity, light brownish gray to olive brown, moist to wet, stiff to hard, trace gravel	5		BC=6 8 12 PP=4.0	10"		23.9	98.9					TXCU: c = 1.59 ksf		
30		medium plasticity, wet, hard	6		BC=7 12 11 PP=2.5	8"										

	PROJECT NO.: 20181527	BORING LOG KLF COB-2		FIGURE A-4
	DRAWN BY: JDS CHECKED BY: EM DATE: 8/31/2017 REVISED: -	COUNTY SAN MATEO GOVERNMENT CENTER COUNTY OFFICE BUILDING REDWOOD CITY, CALIFORNIA		

PAGE: 1 of 3

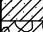Date Begin - End: 8/17/2017 **Drilling Company:** Pitcher
Logged By: A. Tyler **Drill Crew:** Will/Willy
Hor.-Vert. Datum: Not Available **Drilling Equipment:** Track 80 **Hammer Type - Drop:** 140 lb. Pneumatic - 30 in.
Plunge: -90 degrees **Drilling Method:** Mud Rotary Track Rig
Weather: Partly Cloudy **Exploration Diameter:** 5 in. O.D.

Depth (feet)	Graphical Log	FIELD EXPLORATION					LABORATORY RESULTS							
		Surface Condition: Asphalt	Sample Number	Sample Type	Blow Counts(BC)= Uncorr. Blows/6 in. Pocket Pen(PP)= tsf	Recovery (NR=No Recovery)	USCS Symbol	Water Content (%)	Dry Unit Wt. (pcf)	Passing #4 (%)	Passing #200 (%)	Liquid Limit	Plasticity Index (NP=NonPlastic)	Additional Tests/ Remarks
		Lithologic Description												
		Fat CLAY with Sand (CH): fine to coarse-grained sand, high plasticity, light brownish gray, wet, hard	7		BC=6 15 16 PP=4.5	7"								
40		Fat CLAY (CH): trace fine to medium-grained sand, medium to high plasticity, light brownish gray, moist to wet, hard	8		BC=8 12 18 PP=2.5	7"								
45			9		BC=3 9 13	12"						46	27	
		Sandy Lean CLAY (CL): fine to medium-grained sand, medium to high plasticity, brownish gray to olive brown, moist to wet, stiff to hard												
50		trace fine grained sand, medium to high plasticity, olive gray, moist, stiff to hard	10		BC=3 7 9	12"		24.4	100.6					TXCU: c = 1.44 ksf
55		Fat CLAY with Sand (CH): fine grained sand, high plasticity, dark gray, moist, hard	11		BC=13 33 50/6"	12"		20.5	108.2					
60		Sandy Lean CLAY (CL): fine to coarse-grained sand, medium to high plasticity, brownish gray to olive brown, moist, stiff to hard, trace gravel	12		BC=6 8 10	12"		19.2	108.6					TXCU: c = 1.10 ksf
65			13		BC=13 30 16	12"								
		Clayey GRAVEL with Sand (GC): fine to coarse-grained sand, low plasticity, brown, wet, dense, fine gravel												
		Clayey SAND (SC): fine to coarse-grained sand, low plasticity, brown, moist, dense, trace gravel												



PROJECT NO.: 20181527
 DRAWN BY: JDS
 CHECKED BY: EM
 DATE: 8/31/2017
 REVISED: -

BORING LOG KLF COB-2


COUNTY SAN MATEO GOVERNMENT CENTER
 COUNTY OFFICE BUILDING
 REDWOOD CITY, CALIFORNIA

FIGURE

A-4

Date Begin - End: 8/17/2017 **Drilling Company:** Pitcher
Logged By: A. Tyler **Drill Crew:** Will/Willy
Hor.-Vert. Datum: Not Available **Drilling Equipment:** Track 80 **Hammer Type - Drop:** 140 lb. Pneumatic - 30 in.
Plunge: -90 degrees **Drilling Method:** Mud Rotary Track Rig
Weather: Partly Cloudy **Exploration Diameter:** 5 in. O.D.

Depth (feet)	Graphical Log	FIELD EXPLORATION				LABORATORY RESULTS								Additional Tests/ Remarks
		Surface Condition: Asphalt	Sample Number	Sample Type	Blow Counts(BC)= Uncorr. Blows/6 in. Pocket Pen(PP)= tsf	Recovery (NR=No Recovery)	USCS Symbol	Water Content (%)	Dry Unit Wt. (pcf)	Passing #4 (%)	Passing #200 (%)	Liquid Limit	Plasticity Index (NP=NonPlastic)	
		Lithologic Description												
		Clayey SAND (SC): fine to coarse-grained sand, low plasticity, brown, moist, dense, trace gravel	14		BC=1 13 25	10"								
75		fine to medium-grained sand, medium dense	15		BC=9 14 14	13"								
		Fat CLAY (CH): trace fine-grained sand, high plasticity, gray, moist, hard												
80			16		BC=1 8 10 PP=3.5	12"								
85			17		BC=5 10 12 PP=4.0	12"								
		Gravelly Lean CLAY with Sand (CL): fine to coarse-grained sand, low to medium plasticity, light brownish gray, moist, very hard, fine gravel												
90			18		BC=18 35 33	11"								
95		<p>The boring was terminated at approximately 90 ft. below ground surface. The boring was backfilled with cement grout and patched at surface with cold patch asphalt on August 17, 2017.</p> <p><u>GROUNDWATER LEVEL INFORMATION:</u> Groundwater was not observed during drilling or after completion.</p> <p><u>GENERAL NOTES:</u></p>												
100														

	PROJECT NO.: 20181527	BORING LOG KLF COB-2		FIGURE A-4
	DRAWN BY: JDS CHECKED BY: EM DATE: 8/31/2017 REVISED: -	COUNTY SAN MATEO GOVERNMENT CENTER COUNTY OFFICE BUILDING REDWOOD CITY, CALIFORNIA		
PAGE: 3 of 3				

APPENDIX B

Laboratory Testing Results

LIST OF ATTACHMENTS

The following figures are attached and complete this appendix.

	<u>Figure</u>
Laboratory Test Result Summary	Figure B-1
Atterberg Limits	Figure B-2
Triaxial Compression Test (UU).....	Figures B-3 through B-7

Exploration ID	Depth (ft.)	Sample No.	Sample Description	Water Content (%)	Dry Unit Wt. (pcf)	Sieve Analysis (%)			Atterberg Limits			Additional Tests
						Passing 3/4"	Passing #4	Passing #200	Liquid Limit	Plastic Limit	Plasticity Index	
KLF COB-1	6.0		LEAN CLAY WITH SAND (CL)	18.3	109.6							
KLF COB-1	10.5		OLIVE BROWN SANDY LEAN CLAY (CL)						47	15	32	
KLF COB-1	11.0		SANDY LEAN CLAY (CL)	19.3	109.3							
KLF COB-1	16.0		OLIVE BROWN SANDY LEAN CLAY (CL)	16.9	113.4							TXUU: c = 3.05 ksf
KLF COB-1	20.5		OLIVE BROWN SILTY SAND (SM)					17				
KLF COB-1	21.0		OLIVE BROWN SILTY SAND WITH GRAVEL (SM)						NP	NP	NP	
KLF COB-1	25.0	6	OLIVE CLAYEY SAND (SC)						26	15	11	
KLF COB-1	31.5	8	BLACK SILTY SAND (SM)	18.1	112.0			20	NP	NP	NP	
KLF COB-1	46.0		OLIVE BROWN LEAN CLAY (CL)						38	23	15	
KLF COB-2	15.0	3	OLIVE BROWN SANDY LEAN CLAY (CL)						44	13	31	
KLF COB-2	21.0		LIGHT OLIVE BROWN SANDY LEAN CLAY (CL)	19.7	107.4							TXCU: c = 1.52 ksf
KLF COB-2	26.0		OLIVE BROWN LEAN CLAY (CL)	23.9	98.9							TXCU: c = 1.59 ksf
KLF COB-2	46.0		OLIVE BROWN SANDY LEAN CLAY (CL)						46	19	27	
KLF COB-2	51.0		OLIVE GRAY SANDY LEAN CLAY (CL)	24.4	100.6							TXCU: c = 1.44 ksf
KLF COB-2	56.0		FAT CLAY WITH SAND (CH)	20.5	108.2							
KLF COB-2	61.0		OLIVE BROWN SANDY LEAN CLAY (CL)	19.2	108.6							TXCU: c = 1.10 ksf

Refer to the Geotechnical Evaluation Report or the supplemental plates for the method used for the testing performed above.

NP = NonPlastic
NA = Not Available



PROJECT NO.: 20181527

DRAWN BY: JDS

CHECKED BY: EM

DATE: 8/31/2017


REVISED: -

LABORATORY TEST RESULT SUMMARY

COUNTY SAN MATEO GOVERNMENT CENTER
COUNTY OFFICE BUILDING
REDWOOD CITY, CALIFORNIA

FIGURE

B-1

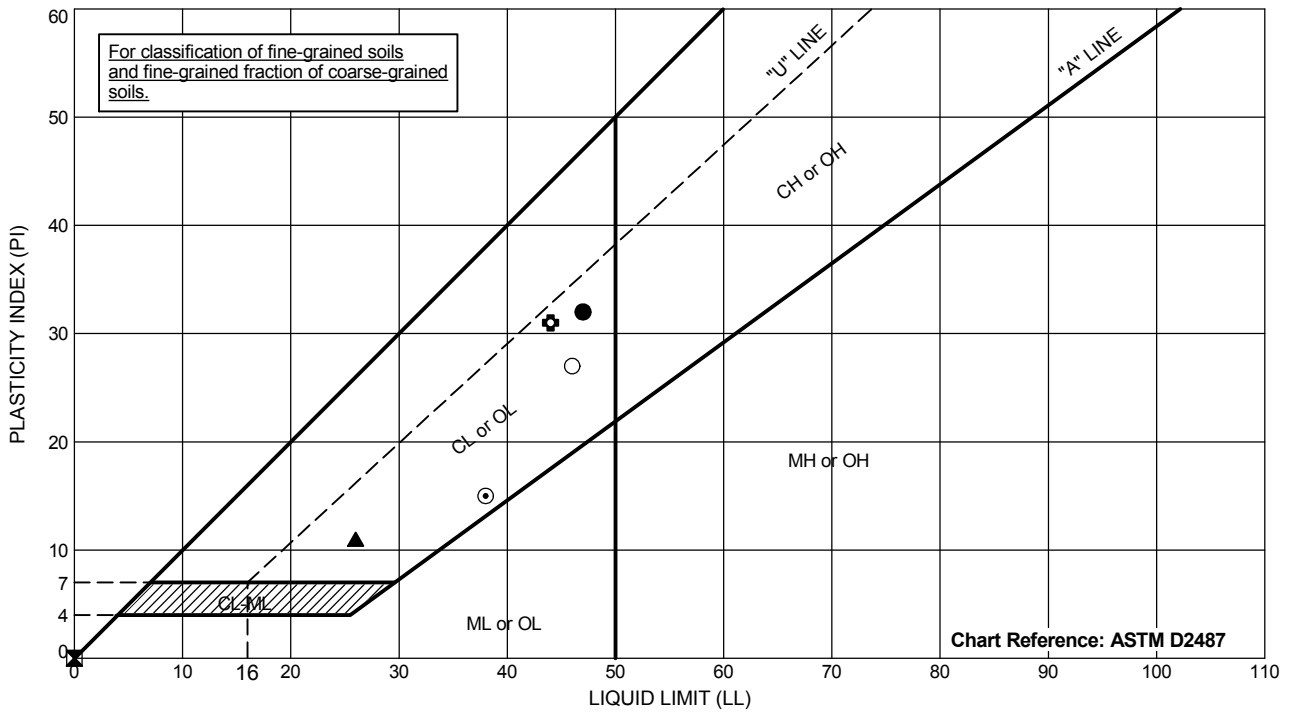

Exploration ID	Depth (ft.)	Sample Number	Sample Description	Passing #200	LL	PL	PI
● KLF COB-1	10.5	NA	OLIVE BROWN SANDY LEAN CLAY (CL)	NM	47	15	32
☒ KLF COB-1	21	NA	OLIVE BROWN SILTY SAND WITH GRAVEL (SM)	NM	NP	NP	NP
▲ KLF COB-1	25	6	OLIVE CLAYEY SAND (SC)	NM	26	15	11
✕ KLF COB-1	31.5	8	BLACK SILTY SAND (SM)	20	NP	NP	NP
⊙ KLF COB-1	46	NA	OLIVE BROWN LEAN CLAY (CL)	NM	38	23	15
⊕ KLF COB-2	15	3	OLIVE BROWN SANDY LEAN CLAY (CL)	NM	44	13	31
○ KLF COB-2	46	NA	OLIVE BROWN SANDY LEAN CLAY (CL)	NM	46	19	27

Testing performed in general accordance with ASTM D4318.
 NP = Nonplastic
 NA = Not Available
 NM = Not Measured



PROJECT NO.: 20181527
 DRAWN BY: JDS
 CHECKED BY: EM
 DATE: 8/31/2017
 REVISED: -



ATTERBERG LIMITS

COUNTY SAN MATEO GOVERNMENT CENTER
 COUNTY OFFICE BUILDING
 REDWOOD CITY, CALIFORNIA

FIGURE
 B-2

Total		
c =	3.05	ksf

Specimen Shear Picture

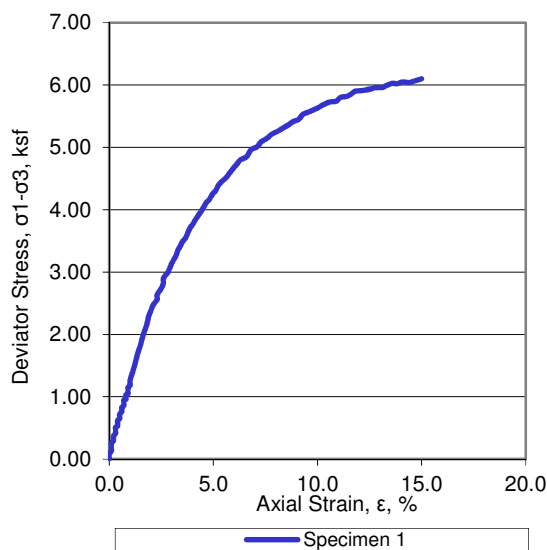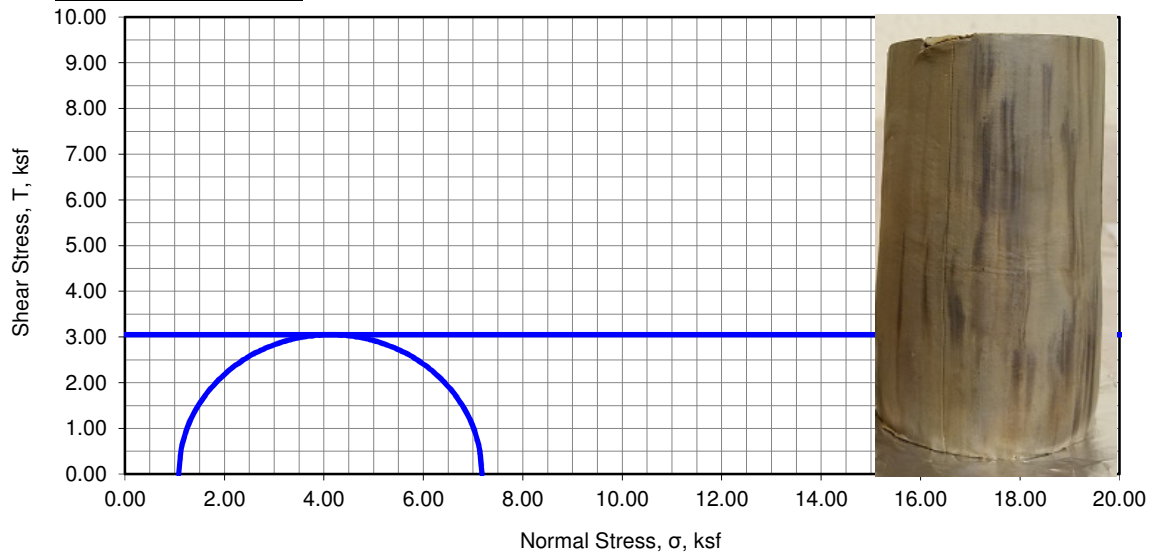

Specimen No.			1
Initial	Diameter, in	D_o	2.38
	Height, in	H_o	5.57
	Water Content, %	ω_o	16.9
	Dry Density, lbs/ft ³	γ_{d_o}	113.4
	Saturation, %	S_o	98
Void Ratio		e_o	0.458
Minor Principal Stress, ksf		σ_3	1.08
Maximum Deviator Stress, ksf		$(\sigma_1 - \sigma_3)_{max}$	6.10
Time to $(\sigma_1 - \sigma_3)_{max}$, min		t_f	15.02
Deviator Stress @ 15% Axial Strain, ksf		$(\sigma_1 - \sigma_3)_{15\%}$	6.10
Ultimate Deviator Stress, ksf		$(\sigma_1 - \sigma_3)_{ult}$	na
Rate of strain, %/min		$\dot{\epsilon}$	1.00
Axial Strain at Failure, %		ϵ_f	15.02

Description of Specimen: Olive Brown Sandy Lean Clay (CL)

Amount of Material Finer than the No. 200, %: nm

LL: nm	PL: nm	PI: nm	G_s : 2.65 Assumed	Specimen Type: Undisturbed	Test Method: ASTM D2850
--------	--------	--------	----------------------	----------------------------	-------------------------

Membrane correction applied

Boring:	COB-1	Remarks: nm= not measured, na = not applicable
Sample:	3B	
Depth, ft:	16.0	
Test Date:	9/12/17	



Project No.:	20181527
Date:	9/22/17
Entry By:	CP
Checked By:	CP
File Name:	HL10577

**TRIAXIAL COMPRESSION
TEST (UU)**

 COUNTY SAN MATEO GOVERNMENT CENTER
 COUNTY OFFICE BUILDING
 REDWOOD CITY, CALIFORNIA



Figure

1 of 1

B-3

Total		
c =	1.52	ksf

Specimen Shear Picture

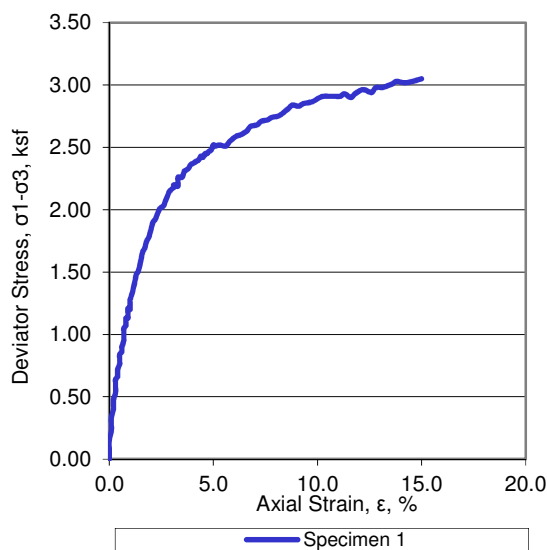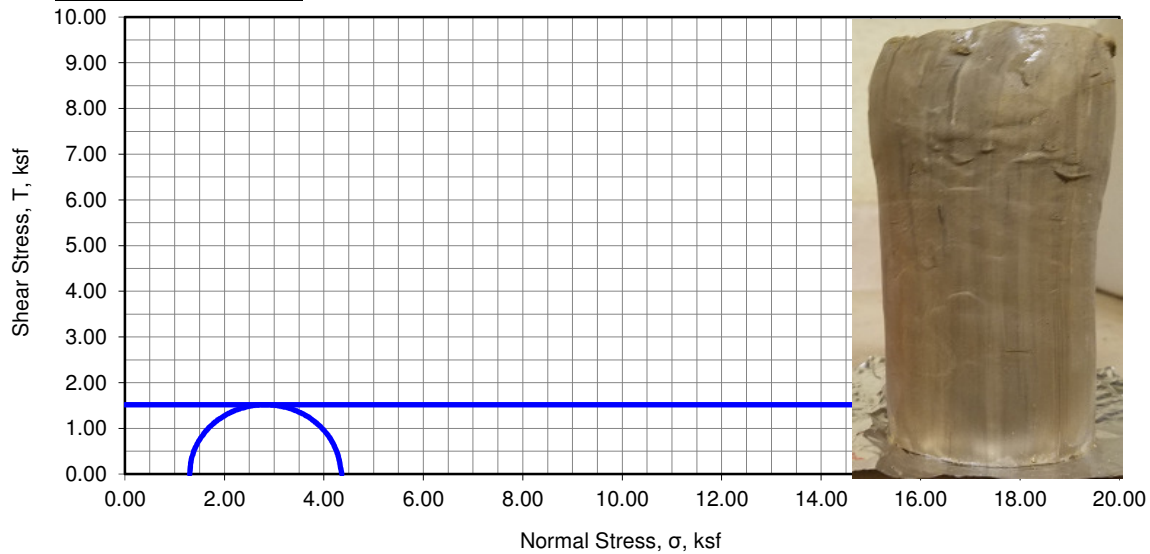

Specimen No.			1
Initial	Diameter, in	D_o	2.39
	Height, in	H_o	5.70
	Water Content, %	ω_o	19.7
	Dry Density, lbs/ft ³	γ_{d_o}	107.4
	Saturation, %	S_o	97
Void Ratio		e_o	0.539
Minor Principal Stress, ksf		σ_3	1.30
Maximum Deviator Stress, ksf		$(\sigma_1 - \sigma_3)_{max}$	3.05
Time to $(\sigma_1 - \sigma_3)_{max}$, min		t_f	15.02
Deviator Stress @ 15% Axial Strain, ksf		$(\sigma_1 - \sigma_3)_{15\%}$	3.05
Ultimate Deviator Stress, ksf		$(\sigma_1 - \sigma_3)_{ult}$	na
Rate of strain, %/min		$\dot{\epsilon}$	1.00
Axial Strain at Failure, %		ϵ_f	15.02

Description of Specimen: Light Olive Brown Sandy Lean Clay (CL)

Amount of Material Finer than the No. 200, %: nm

LL: nm	PL: nm	PI: nm	G_s : 2.65 Assumed	Specimen Type: Undisturbed	Test Method: ASTM D2850
--------	--------	--------	----------------------	----------------------------	-------------------------

Membrane correction applied

Boring:	COB-2	Remarks: nm= not measured, na = not applicable
Sample:	4B	
Depth, ft:	21.0	
Test Date:	9/20/17	





Project No.:	20181527
Date:	9/22/17
Entry By:	CP
Checked By:	CP
File Name:	HL10577

TRIAXIAL COMPRESSION
TEST (UU)
COUNTY SAN MATEO GOVERNMENT CENTER
COUNTY OFFICE BUILDING
REDWOOD CITY, CALIFORNIA

Figure
1 of 1**B-4**

Total		
c =	1.59	ksf

Specimen Shear Picture

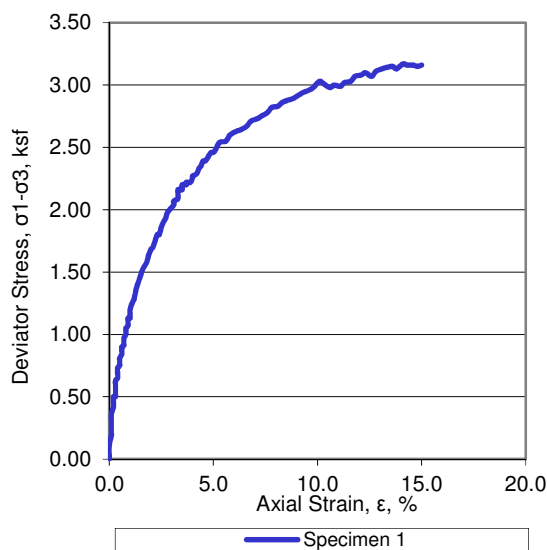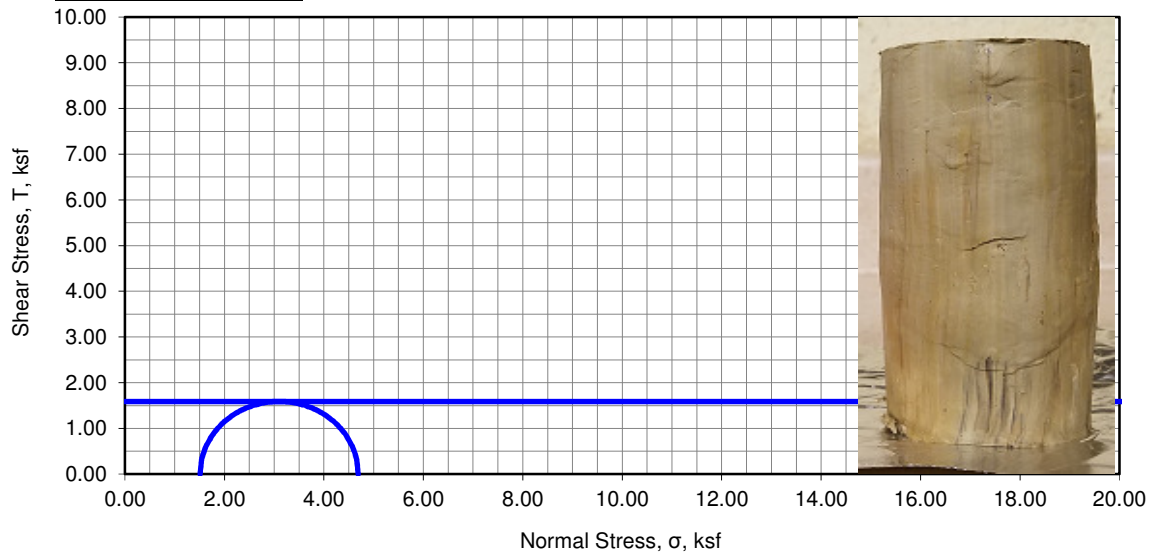

Specimen No.			1
Initial	Diameter, in	D ₀	2.39
	Height, in	H ₀	5.70
	Water Content, %	ω ₀	23.9
	Dry Density, lbs/ft ³	γ _{d0}	98.9
	Saturation, %	S ₀	94
Void Ratio		e ₀	0.672
Minor Principal Stress, ksf		σ ₃	1.51
Maximum Deviator Stress, ksf		(σ ₁ -σ ₃) _{max}	3.17
Time to (σ ₁ -σ ₃) _{max} , min		t _f	14.08
Deviator Stress @ 15% Axial Strain, ksf		(σ ₁ -σ ₃) _{15%}	3.16
Ultimate Deviator Stress, ksf		(σ ₁ -σ ₃) _{ult}	na
Rate of strain, %/min		'ε	1.00
Axial Strain at Failure, %		ε _f	14.08

Description of Specimen: Olive Brown Lean Clay (CL)

Amount of Material Finer than the No. 200, %: nm

LL: nm	PL: nm	PI: nm	G _s : 2.65 Assumed	Specimen Type: Undisturbed	Test Method: ASTM D2850
--------	--------	--------	-------------------------------	----------------------------	-------------------------

Membrane correction applied

Boring:	COB-2	Remarks: nm= not measured, na = not applicable
Sample:	5B	
Depth, ft:	26.0	
Test Date:	9/20/17	





Project No.:	20181527
Date:	9/22/17
Entry By:	CP
Checked By:	CP
File Name:	HL10577

TRIAXIAL COMPRESSION
TEST (UU)
 COUNTY SAN MATEO GOVERNMENT CENTER
 COUNTY OFFICE BUILDING
 REDWOOD CITY, CALIFORNIA

Figure
1 of 1**B-5**

Total		
c =	1.44	ksf

Specimen Shear Picture

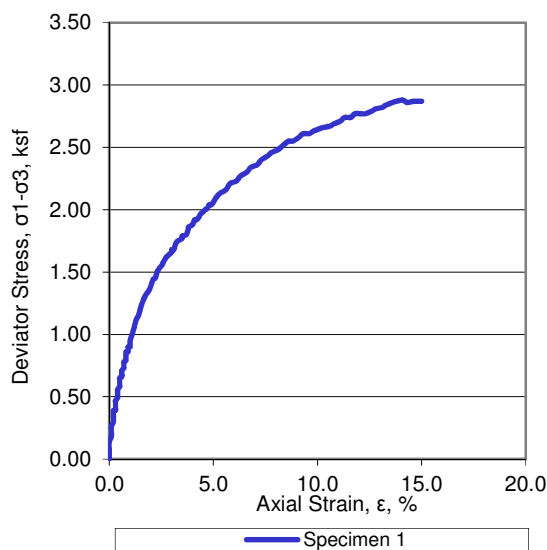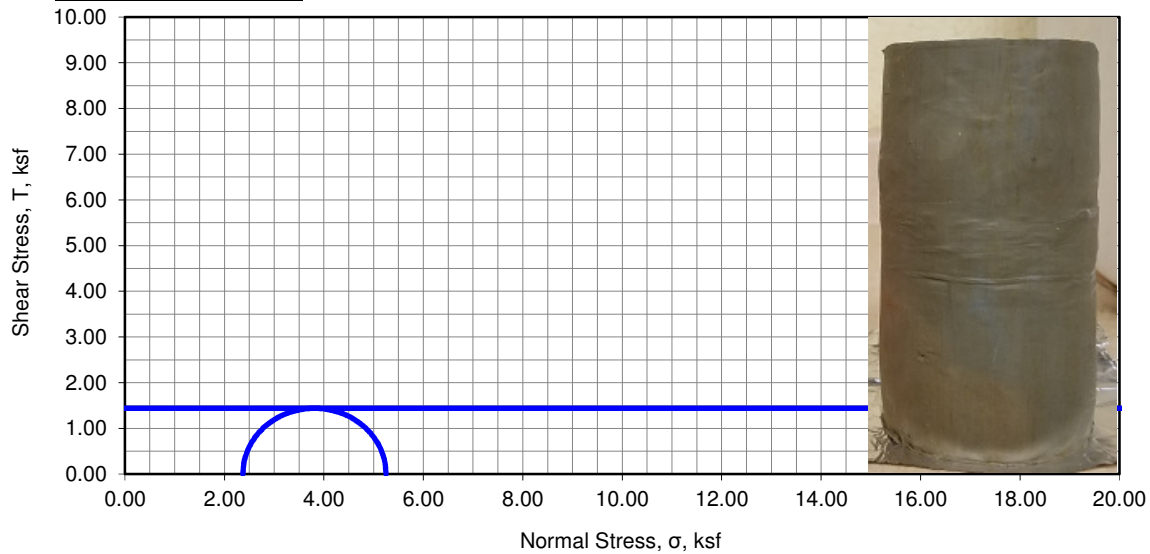

Specimen No.			1
Initial	Diameter, in	D ₀	2.38
	Height, in	H ₀	5.68
	Water Content, %	ω ₀	24.4
	Dry Density, lbs/ft ³	γ _{d0}	100.6
	Saturation, %	S ₀	100
Void Ratio		e ₀	0.643
Minor Principal Stress, ksf		σ ₃	2.38
Maximum Deviator Stress, ksf		(σ ₁ -σ ₃) _{max}	2.88
Time to (σ ₁ -σ ₃) _{max} , min		t _f	14.08
Deviator Stress @ 15% Axial Strain, ksf		(σ ₁ -σ ₃) _{15%}	2.87
Ultimate Deviator Stress, ksf		(σ ₁ -σ ₃) _{ult}	na
Rate of strain, %/min		'ε	1.00
Axial Strain at Failure, %		ε _f	14.08

Description of Specimen: Olive Gray Sandy Lean Clay (CL)

Amount of Material Finer than the No. 200, %: nm

LL: nm	PL: nm	PI: nm	G _S : 2.65 Assumed	Specimen Type: Undisturbed	Test Method: ASTM D2850
--------	--------	--------	-------------------------------	----------------------------	-------------------------

Membrane correction applied

Boring:	COB-2	Remarks: nm= not measured, na = not applicable
Sample:	10B	
Depth, ft:	51.0	
Test Date:	9/21/17	





Project No.:	20181527
Date:	9/22/17
Entry By:	CP
Checked By:	CP
File Name:	HL10577

TRIAXIAL COMPRESSION
TEST (UU)
 COUNTY SAN MATEO GOVERNMENT CENTER
 COUNTY OFFICE BUILDING
 REDWOOD CITY, CALIFORNIA

Figure
1 of 1**B-6**

Total		
c =	1.10	ksf

Specimen Shear Picture

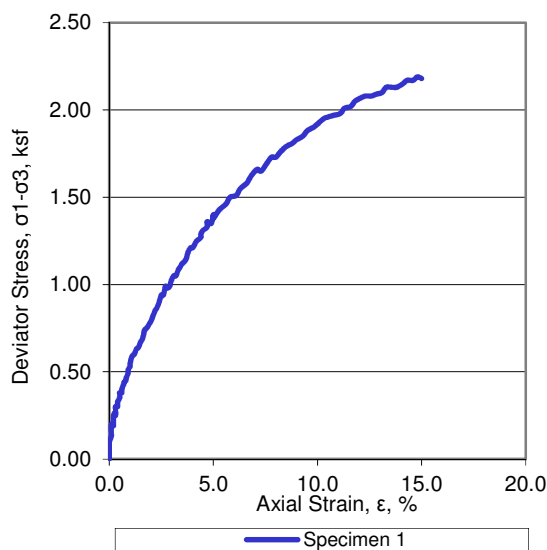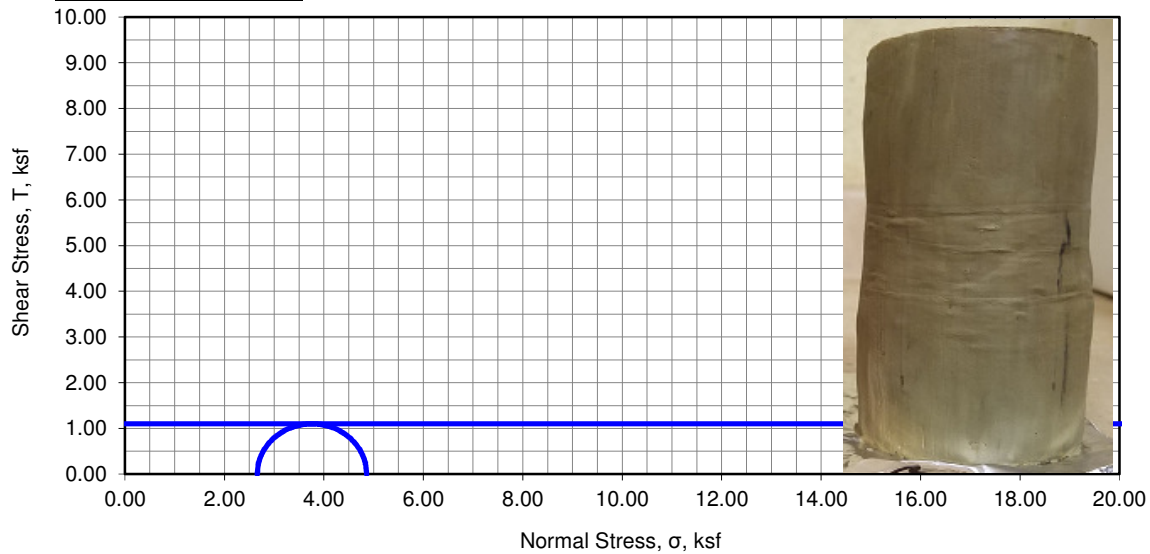

Specimen No.			1
Initial	Diameter, in	D_o	2.38
	Height, in	H_o	5.58
	Water Content, %	w_o	19.2
	Dry Density, lbs/ft ³	γ_{d_o}	108.6
	Saturation, %	S_o	98
Void Ratio		e_o	0.522
Minor Principal Stress, ksf		σ_3	2.66
Maximum Deviator Stress, ksf		$(\sigma_1 - \sigma_3)_{max}$	2.19
Time to $(\sigma_1 - \sigma_3)_{max}$, min		t_f	14.82
Deviator Stress @ 15% Axial Strain, ksf		$(\sigma_1 - \sigma_3)_{15\%}$	2.18
Ultimate Deviator Stress, ksf		$(\sigma_1 - \sigma_3)_{ult}$	na
Rate of strain, %/min		$\dot{\epsilon}$	1.00
Axial Strain at Failure, %		ϵ_f	14.82

Description of Specimen: Olive Brown Sandy Lean Clay (CL)

Amount of Material Finer than the No. 200, %: nm

LL: nm	PL: nm	PI: nm	G_s : 2.65 Assumed	Specimen Type: Undisturbed	Test Method: ASTM D2850
--------	--------	--------	----------------------	----------------------------	-------------------------

Membrane correction applied

Boring:	COB-2	Remarks: nm= not measured, na = not applicable
Sample:	12B	
Depth, ft:	61.0	
Test Date:	9/20/17	



Project No.:	20181527
Date:	9/22/17
Entry By:	CP
Checked By:	CP
File Name:	HL10577

TRIAXIAL COMPRESSION
TEST (UU)
COUNTY SAN MATEO GOVERNMENT CENTER
COUNTY OFFICE BUILDING
REDWOOD CITY, CALIFORNIA

Figure
1 of 1**B-7**

APPENDIX C

Analytical Test Results by CERCO Analytical

Client: Kleinfelder

Client's Project No.: 20181527

Client's Project Name: County Office Building (COB3), Redwood City

Date Sampled: 17-Aug-2017

Date Received: 13-Sep-2017

Matrix: Soil

Authorization: Signed Chain of Custody

1100 Willow Pass Court, Suite A

Concord, CA 94520-1006

925 462 2771 Fax. 925 462 2775

www.cercoanalytical.com

Date of Report: 21-Sep-2017

[illegible]

Method:	ASTM D1498	ASTM D4972	ASTM G57	ASTM G57	ASTM D4658M	ASTM D4327	ASTM D4327
Reporting Limit:	-	-	-	-	50	15	15
Date Analyzed:	14-Sep-2017	14-Sep-2017	15-Sep-2017	15-Sep-2017	20-Sep-2017	14-Sep-2017	14-Sep-2017

* Results Reported on "As Received" Basis

N.D. - None Detected

Date Analyzed: _____
Cheryl McMillen

Laboratory Director

Quality Control Summary - All laboratory quality control parameters were found to be within established limits

APPENDIX D

GBA Information Sheet

Important Information about This Geotechnical-Engineering Report

Subsurface problems are a principal cause of construction delays, cost overruns, claims, and disputes.

While you cannot eliminate all such risks, you can manage them. The following information is provided to help.

The Geoprofessional Business Association (GBA) has prepared this advisory to help you – assumedly a client representative – interpret and apply this geotechnical-engineering report as effectively as possible. In that way, clients can benefit from a lowered exposure to the subsurface problems that, for decades, have been a principal cause of construction delays, cost overruns, claims, and disputes. If you have questions or want more information about any of the issues discussed below, contact your GBA-member geotechnical engineer. Active involvement in the Geoprofessional Business Association exposes geotechnical engineers to a wide array of risk-confrontation techniques that can be of genuine benefit for everyone involved with a construction project.

Geotechnical-Engineering Services Are Performed for Specific Purposes, Persons, and Projects

Geotechnical engineers structure their services to meet the specific needs of their clients. A geotechnical-engineering study conducted for a given civil engineer will not likely meet the needs of a civil-works constructor or even a different civil engineer. Because each geotechnical-engineering study is unique, each geotechnical-engineering report is unique, prepared *solely* for the client. *Those who rely on a geotechnical-engineering report prepared for a different client can be seriously misled.* No one except authorized client representatives should rely on this geotechnical-engineering report without first conferring with the geotechnical engineer who prepared it. *And no one – not even you – should apply this report for any purpose or project except the one originally contemplated.*

Read this Report in Full

Costly problems have occurred because those relying on a geotechnical-engineering report did not read it *in its entirety*. Do not rely on an executive summary. Do not read selected elements only. *Read this report in full.*

You Need to Inform Your Geotechnical Engineer about Change

Your geotechnical engineer considered unique, project-specific factors when designing the study behind this report and developing the confirmation-dependent recommendations the report conveys. A few typical factors include:

- the client's goals, objectives, budget, schedule, and risk-management preferences;
- the general nature of the structure involved, its size, configuration, and performance criteria;
- the structure's location and orientation on the site; and
- other planned or existing site improvements, such as retaining walls, access roads, parking lots, and underground utilities.

Typical changes that could erode the reliability of this report include those that affect:

- the site's size or shape;
- the function of the proposed structure, as when it's changed from a parking garage to an office building, or from a light-industrial plant to a refrigerated warehouse;
- the elevation, configuration, location, orientation, or weight of the proposed structure;
- the composition of the design team; or
- project ownership.

As a general rule, *always* inform your geotechnical engineer of project changes – even minor ones – and request an assessment of their impact. *The geotechnical engineer who prepared this report cannot accept responsibility or liability for problems that arise because the geotechnical engineer was not informed about developments the engineer otherwise would have considered.*

This Report May Not Be Reliable

Do not rely on this report if your geotechnical engineer prepared it:

- for a different client;
- for a different project;
- for a different site (that may or may not include all or a portion of the original site); or
- before important events occurred at the site or adjacent to it; e.g., man-made events like construction or environmental remediation, or natural events like floods, droughts, earthquakes, or groundwater fluctuations.

Note, too, that it could be unwise to rely on a geotechnical-engineering report whose reliability may have been affected by the passage of time, because of factors like changed subsurface conditions; new or modified codes, standards, or regulations; or new techniques or tools. *If your geotechnical engineer has not indicated an "apply-by" date on the report, ask what it should be, and, in general, if you are the least bit uncertain about the continued reliability of this report, contact your geotechnical engineer before applying it.* A minor amount of additional testing or analysis – if any is required at all – could prevent major problems.

Most of the "Findings" Related in This Report Are Professional Opinions

Before construction begins, geotechnical engineers explore a site's subsurface through various sampling and testing procedures. *Geotechnical engineers can observe actual subsurface conditions only at those specific locations where sampling and testing were performed.* The data derived from that sampling and testing were reviewed by your geotechnical engineer, who then applied professional judgment to form opinions about subsurface conditions throughout the site. Actual sitewide-subsurface conditions may differ – maybe significantly – from those indicated in this report. Confront that risk by retaining your geotechnical engineer to serve on the design team from project start to project finish, so the individual can provide informed guidance quickly, whenever needed.

This Report's Recommendations Are Confirmation-Dependent

The recommendations included in this report – including any options or alternatives – are confirmation-dependent. In other words, *they are not final*, because the geotechnical engineer who developed them relied heavily on judgment and opinion to do so. Your geotechnical engineer can finalize the recommendations *only after observing actual subsurface conditions* revealed during construction. If through observation your geotechnical engineer confirms that the conditions assumed to exist actually do exist, the recommendations can be relied upon, assuming no other changes have occurred. *The geotechnical engineer who prepared this report cannot assume responsibility or liability for confirmation-dependent recommendations if you fail to retain that engineer to perform construction observation.*

This Report Could Be Misinterpreted

Other design professionals' misinterpretation of geotechnical-engineering reports has resulted in costly problems. Confront that risk by having your geotechnical engineer serve as a full-time member of the design team, to:

- confer with other design-team members,
- help develop specifications,
- review pertinent elements of other design professionals' plans and specifications, and
- be on hand quickly whenever geotechnical-engineering guidance is needed.

You should also confront the risk of constructors misinterpreting this report. Do so by retaining your geotechnical engineer to participate in prebid and preconstruction conferences and to perform construction observation.

Give Constructors a Complete Report and Guidance

Some owners and design professionals mistakenly believe they can shift unanticipated-subsurface-conditions liability to constructors by limiting the information they provide for bid preparation. To help prevent the costly, contentious problems this practice has caused, include the complete geotechnical-engineering report, along with any attachments or appendices, with your contract documents, *but be certain to note conspicuously that you've included the material for informational purposes only*. To avoid misunderstanding, you may also want to note that "informational purposes" means constructors have no right to rely on the interpretations, opinions, conclusions, or recommendations in the report, but they may rely on the factual data relative to the specific times, locations, and depths/elevations referenced. Be certain that constructors know they may learn about specific project requirements, including options selected from the report, *only* from the design drawings and specifications. Remind constructors that they may

perform their own studies if they want to, and *be sure to allow enough time* to permit them to do so. Only then might you be in a position to give constructors the information available to you, while requiring them to at least share some of the financial responsibilities stemming from unanticipated conditions. Conducting prebid and preconstruction conferences can also be valuable in this respect.

Read Responsibility Provisions Closely

Some client representatives, design professionals, and constructors do not realize that geotechnical engineering is far less exact than other engineering disciplines. That lack of understanding has nurtured unrealistic expectations that have resulted in disappointments, delays, cost overruns, claims, and disputes. To confront that risk, geotechnical engineers commonly include explanatory provisions in their reports. Sometimes labeled "limitations," many of these provisions indicate where geotechnical engineers' responsibilities begin and end, to help others recognize their own responsibilities and risks. *Read these provisions closely*. Ask questions. Your geotechnical engineer should respond fully and frankly.

Geoenvironmental Concerns Are Not Covered

The personnel, equipment, and techniques used to perform an environmental study – e.g., a "phase-one" or "phase-two" environmental site assessment – differ significantly from those used to perform a geotechnical-engineering study. For that reason, a geotechnical-engineering report does not usually relate any environmental findings, conclusions, or recommendations; e.g., about the likelihood of encountering underground storage tanks or regulated contaminants. *Unanticipated subsurface environmental problems have led to project failures*. If you have not yet obtained your own environmental information, ask your geotechnical consultant for risk-management guidance. As a general rule, *do not rely on an environmental report prepared for a different client, site, or project, or that is more than six months old*.

Obtain Professional Assistance to Deal with Moisture Infiltration and Mold

While your geotechnical engineer may have addressed groundwater, water infiltration, or similar issues in this report, none of the engineer's services were designed, conducted, or intended to prevent uncontrolled migration of moisture – including water vapor – from the soil through building slabs and walls and into the building interior, where it can cause mold growth and material-performance deficiencies. Accordingly, *proper implementation of the geotechnical engineer's recommendations will not of itself be sufficient to prevent moisture infiltration*. Confront the risk of moisture infiltration by including building-envelope or mold specialists on the design team. *Geotechnical engineers are not building-envelope or mold specialists*.



Telephone: 301/565-2733

e-mail: info@geoprofessional.org www.geoprofessional.org