### **COUNTY OF SAN MATEO**

Parks Department





**DATE:** March 31, 2014

**COMMISSION MEETING DATE:** April 3, 2014

**TO:** Parks and Recreation Commission

**FROM:** Scott Lombardi, Superintendent

**SUBJECT:** Fitzgerald Marine Reserve Parking Lot – Revised Plans

## **RECOMMENDATION:**

Review and approve proposed plans for the Fitzgerald Marine Reserve parking lot.

#### **BACKGROUND:**


For several years County Parks has been working to improve the Fitzgerald Marine Reserve parking lot to better handle storm water runoff, address the number and type of parking spaces, and improve Americans with Disabilities Act compliant (ADA) access. There have been several draft alternatives reviewed by the Parks and Recreation Commission, the Planning Commission and the public. The site plan before you is the preferred alternative that addresses the following:

- Creates a storm water settling pond outside of the 50-foot riparian buffer zone of San Vicente Creek to filter parking lot runoff before being discharged into San Vicente Creek.
- Preserves the number of existing parking spaces while increasing ADA parking spaces to meet current parking lot requirements.
- Improves ADA accessible pathways from ADA parking spaces to the ADA compliant restroom.
- 4) Provides for an ADA compliant asphalt path on the west side of California Street, which provides a link for the California Coastal Trail.

### **DISCUSSION:**

The current plans are being reviewed and considered for issuance of a Coastal Development Permit by the County Planning Commission at their May 14, 2014 hearing. The goal is to construct the project late summer/early fall of 2014.

FISCAL IMPACT:
The project is being funded by a grant from a State Water Resources Control Board grant as part of efforts to improve water quality in the Fitzgerald Area of Special Biological Significance.

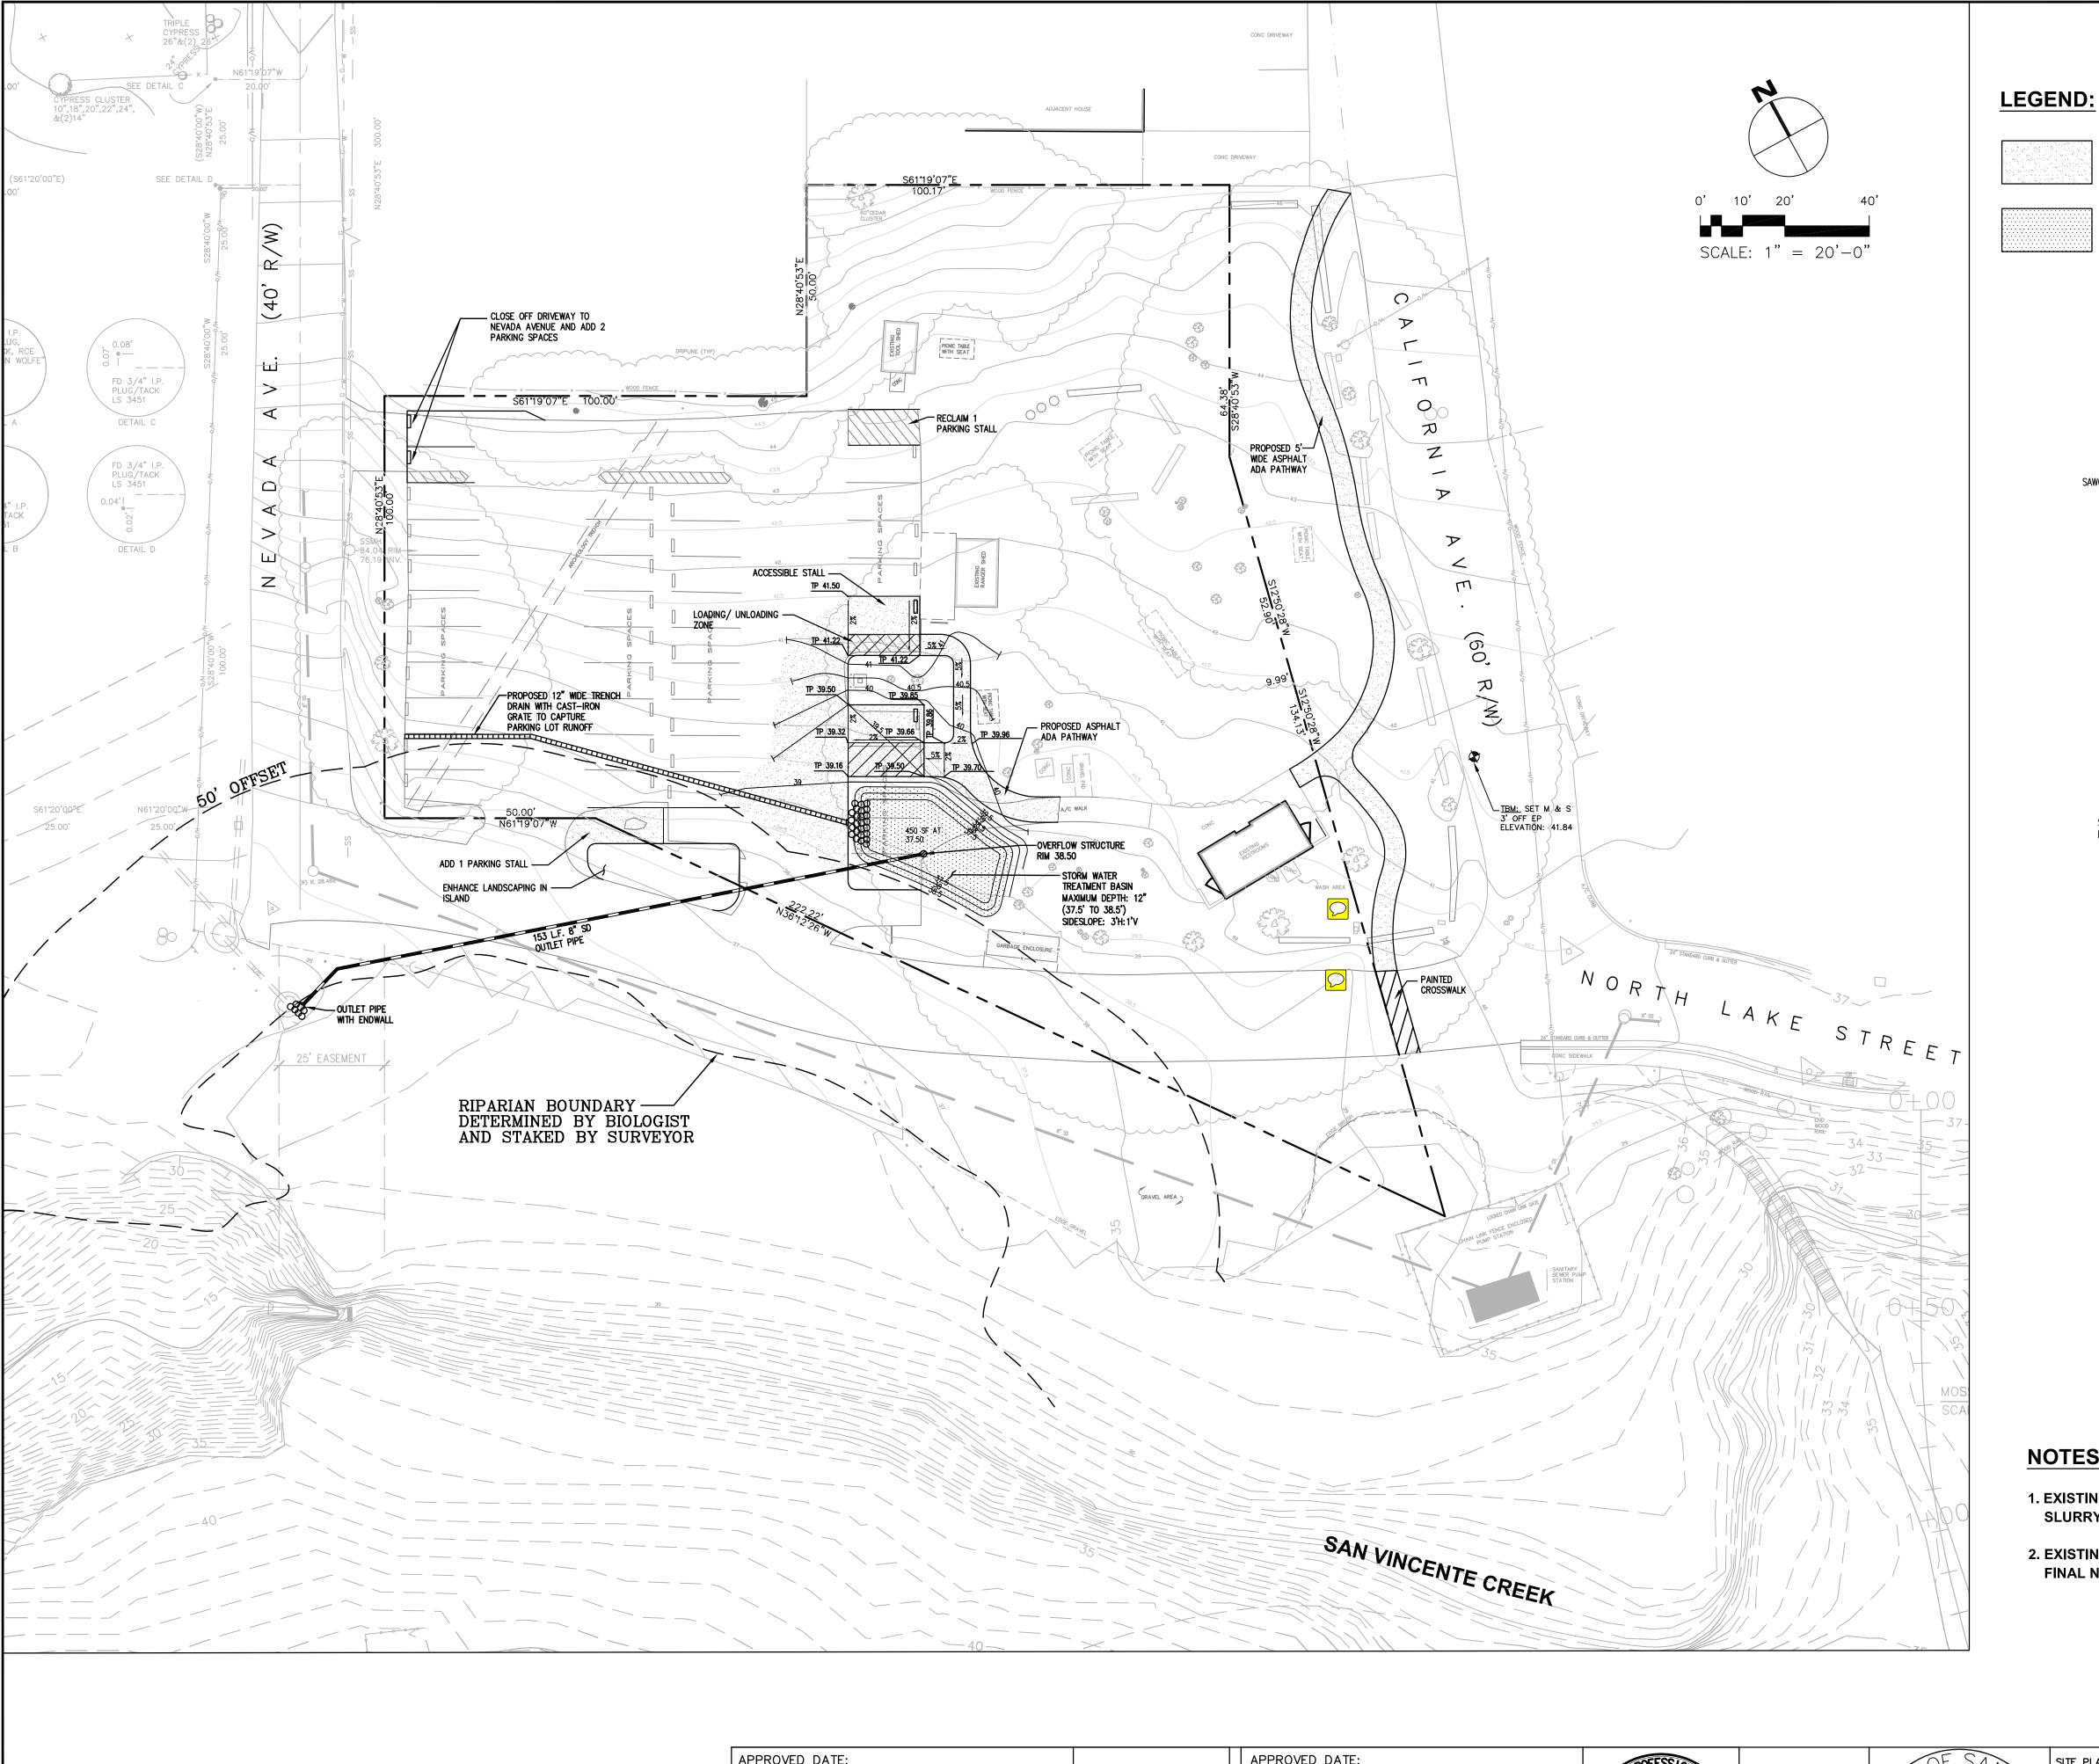





APPROVED:

JAMES C. PORTER, DIRECTOR OF PUBLIC WORKS R. C. E. # 48056 / EXPIRES 12-31-2013

NEW ASPHALT AREA

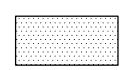

PROPOSED STORM WATER TREATMENT BASIN AREA MAXIMUM DEPTH: 12" SIDESLOPE: 3'H:I'V

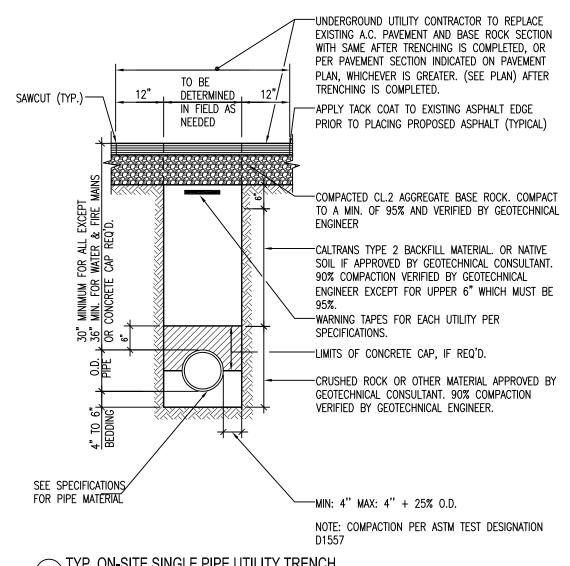

FILE NAME: PIPEBFIL1 DRAWN BY: MASTER

# **NOTES:**

- 1. EXISTING PARKING LOT TO BE SLURRY SEALED AND RESTRIPED
- 2. EXISTING NO. OF PARKING STALLS: 39 FINAL NO. OF PARKING STALLS: 39

APPROVED DATE:	APPROVED DATE:	PROFESSIONAL TO PHER 7. BOX ST. CO. CO. CO. CO. CO. CO. CO. CO. CO. CO	OF SAAA SITE F	PLAN 02/06/2013	DESIGNED BY: WM/SV			SCALE: 1"=20'
					CHECKED BY: CB			DATE: 07/29/2013
					DRAWN BY: WM/SV	N BY: WM/SV FITZGERALD MARINE RESERVE PARKING LOT UPG		
SAN MATEO COUNTY	DES ARCHITECTS + ENGINEERS	No. 40163			JAMES C. PORTER,	DIRECTOR OF PUBLIC WORKS	555 COUNTY CENTER,	
GARY LOCKMAN	CHRISTOPHER T. BOYLE	CIVIL	REV	/ISION DATE	SAN	MATEO COUNTY	REDWOOD CITY, CALIFO	RNIA 94063
TITLE: PARKS SUPERINTENDENT	R.C.E. # 40163 / EXPIRES 09-30-201	4 CIVIL OF CALIFORNIA						C1
		1	I VC WO					SHEET 1 OF 1