
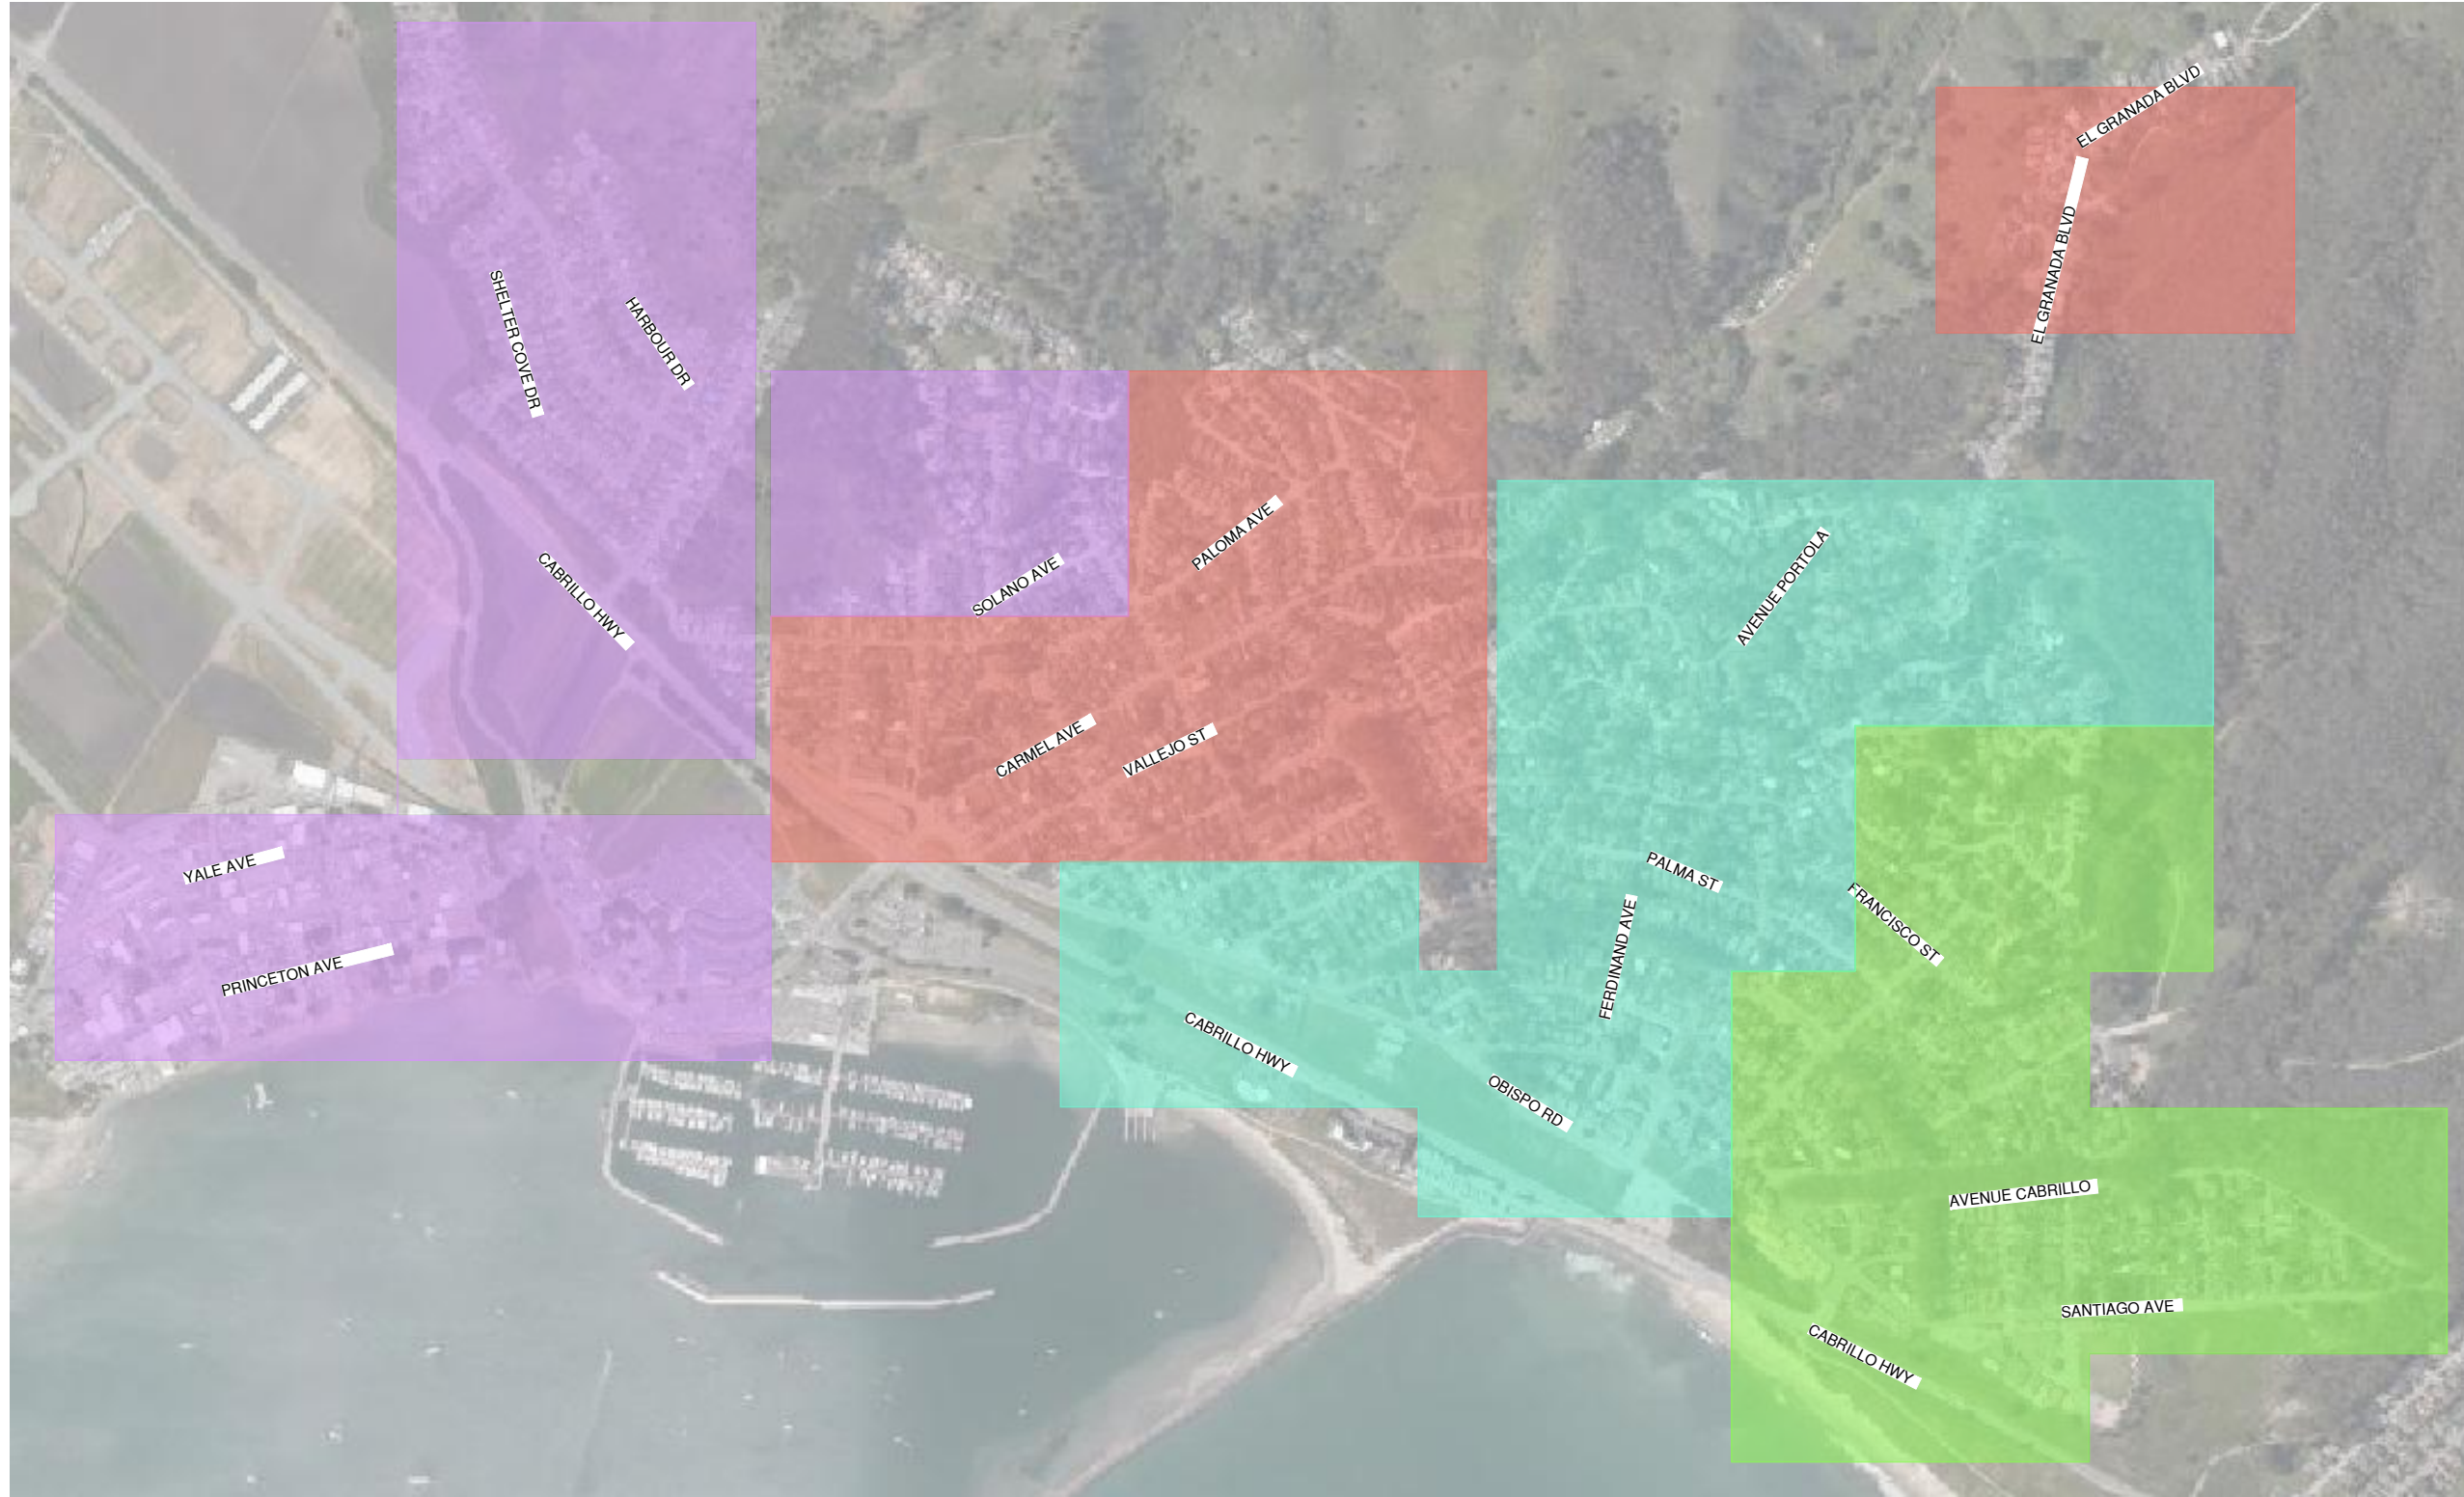


LEGEND	
WEEK	DATE
1	5/22/23 - 5/26/23
2	5/30/23 - 6/2/23
3	6/5/23 - 6/9/23
4	6/12/23 - 6/16/23
5	6/19/23 - 6/23/23 (ADDITIONAL INSPECTIONS IN ALL AREAS AS NECESSARY)

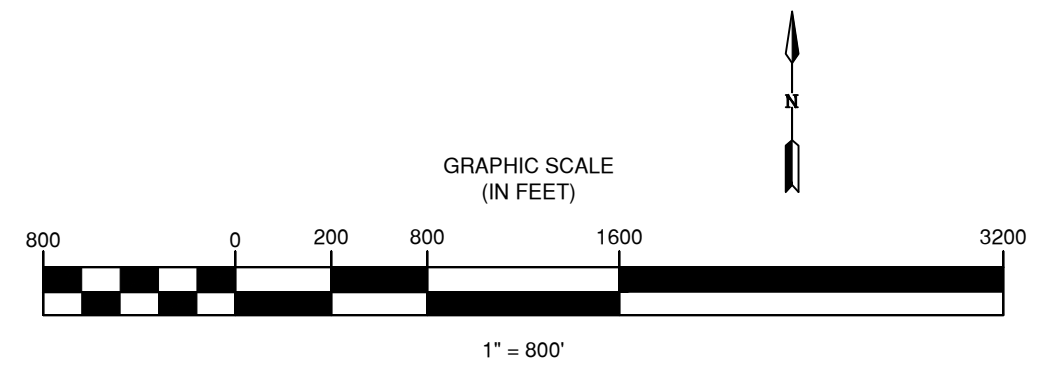

NO	REVISIONS	DATE	APPR
1			
2			
3			
4			

**Schaaf & Wheeler**  
CONSULTING CIVIL ENGINEERS  
4699 OLD IRONSIDES DR., SUITE #350  
SANTA CLARA, CA 95054  
(408) 246-4848

PILLAR POINT HARBOR AREA CCTV  
INSPECTION PROJECT  
**CCTV INSPECTION  
SCHEDULE**

DATE:	5/16/2023
SCALE:	AS SHOWN
DESIGN:	BLS
DRAWN:	FM
CHECKED:	BLS