



EXISTING 2018 CONDITION

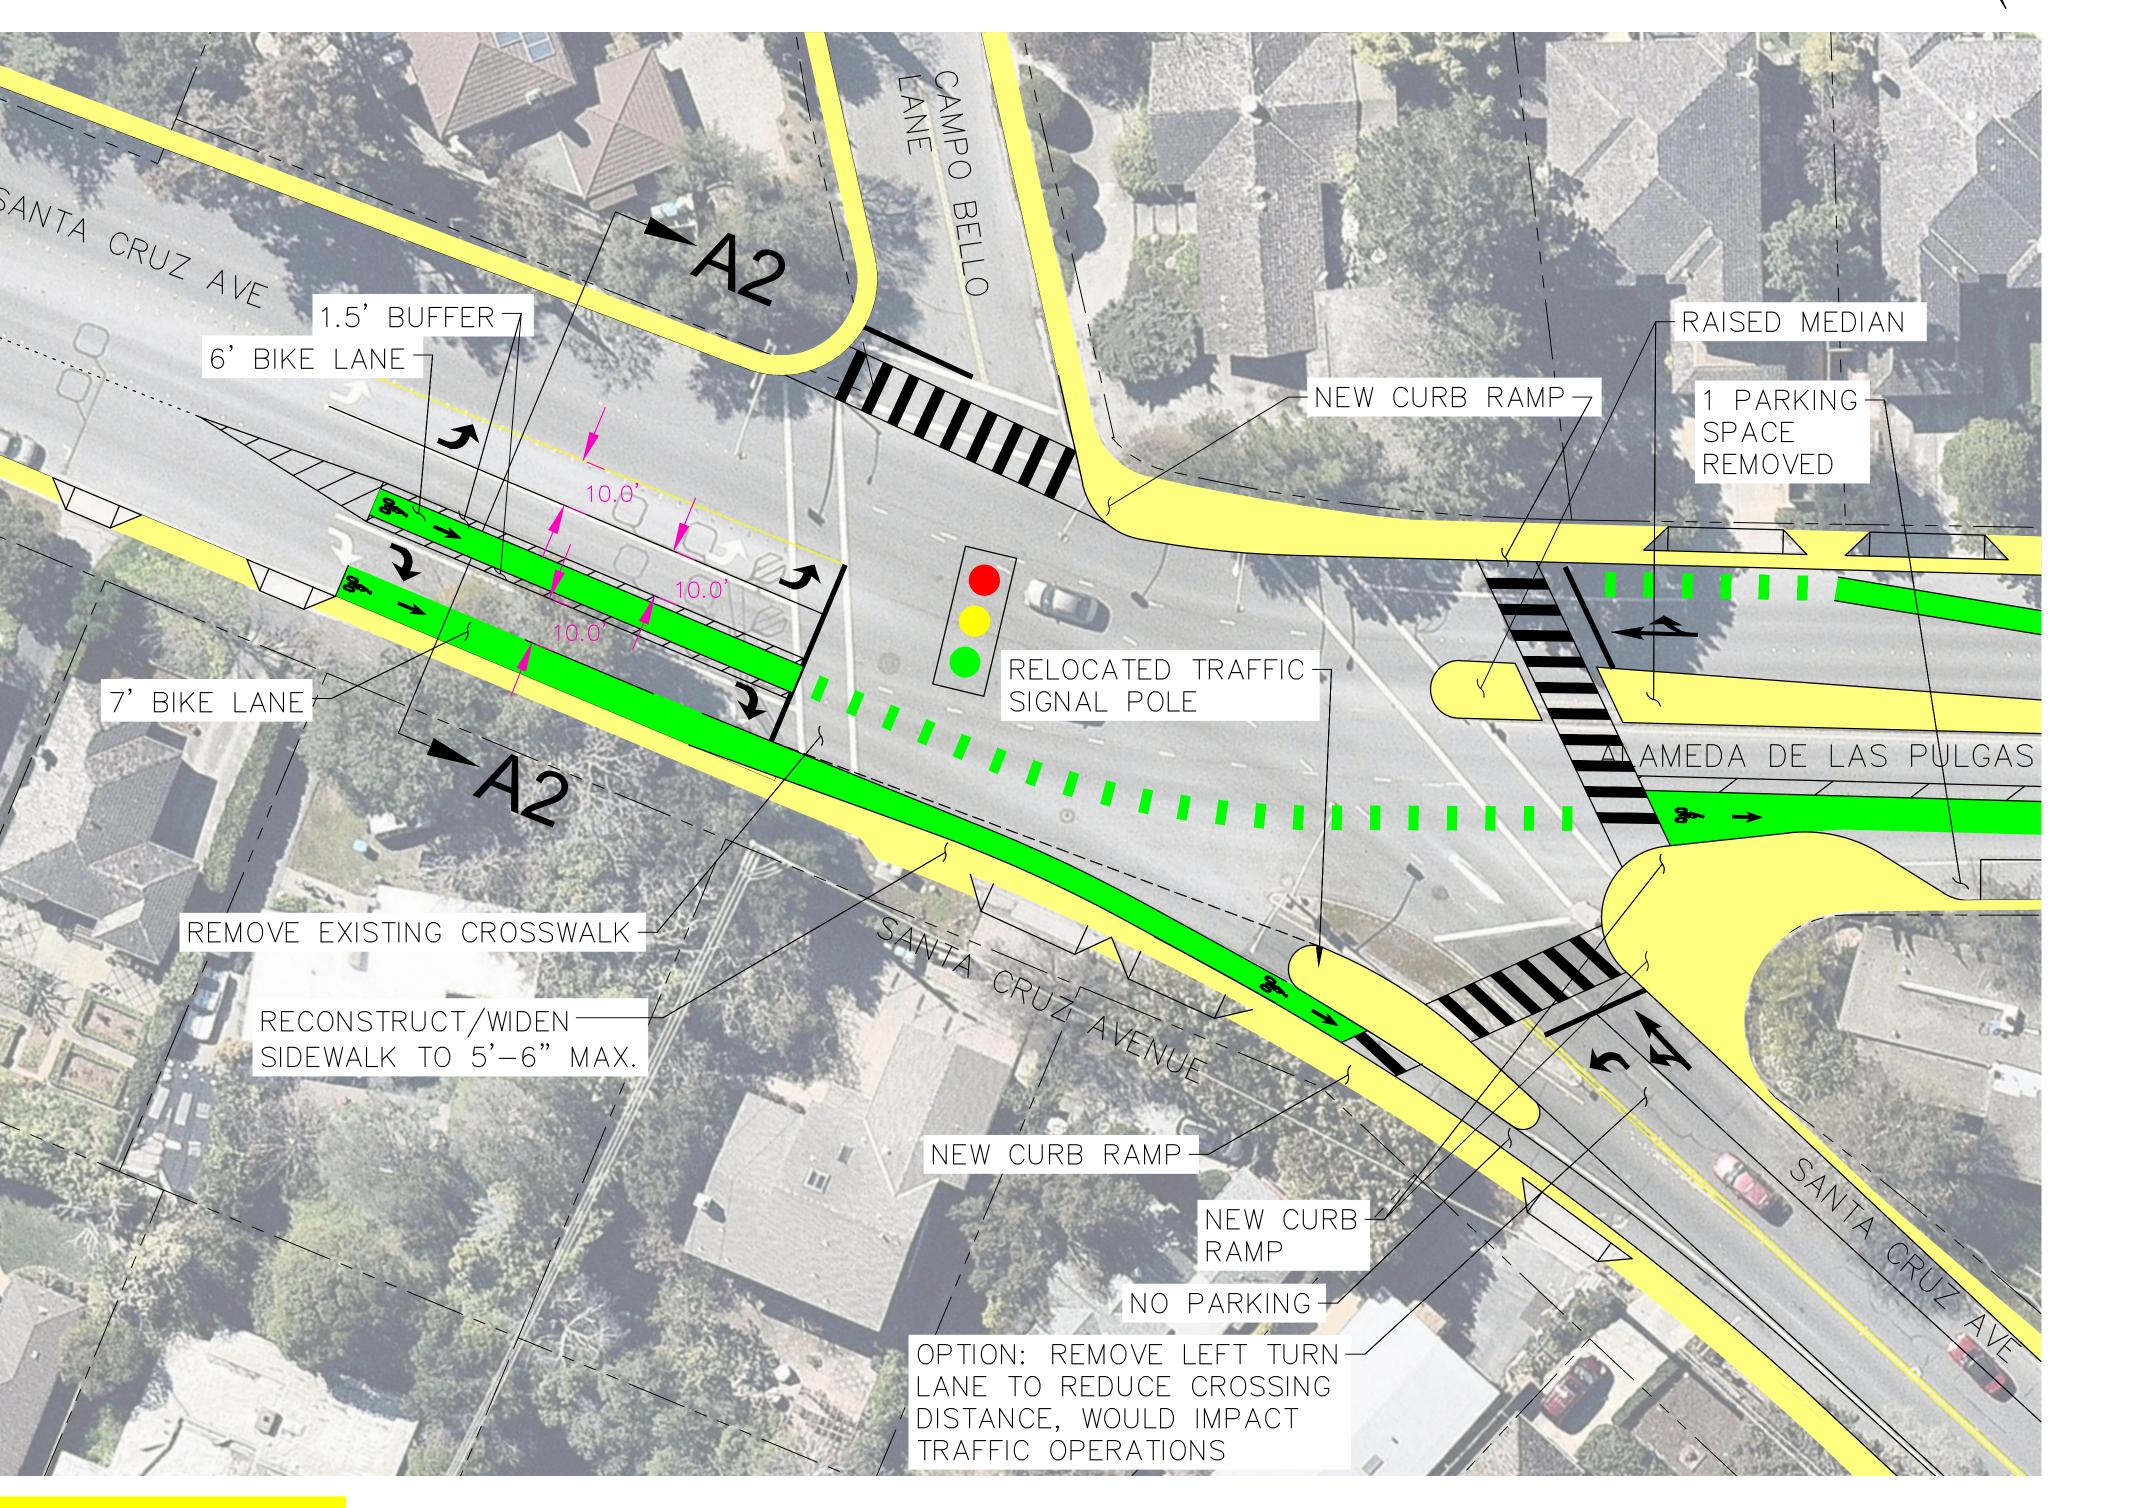


ALTERNATIVE A
TWO TRAVEL LANES IN EACH DIRECTION
NO BIKE LANE SOUTH OF Y INTERSECTION

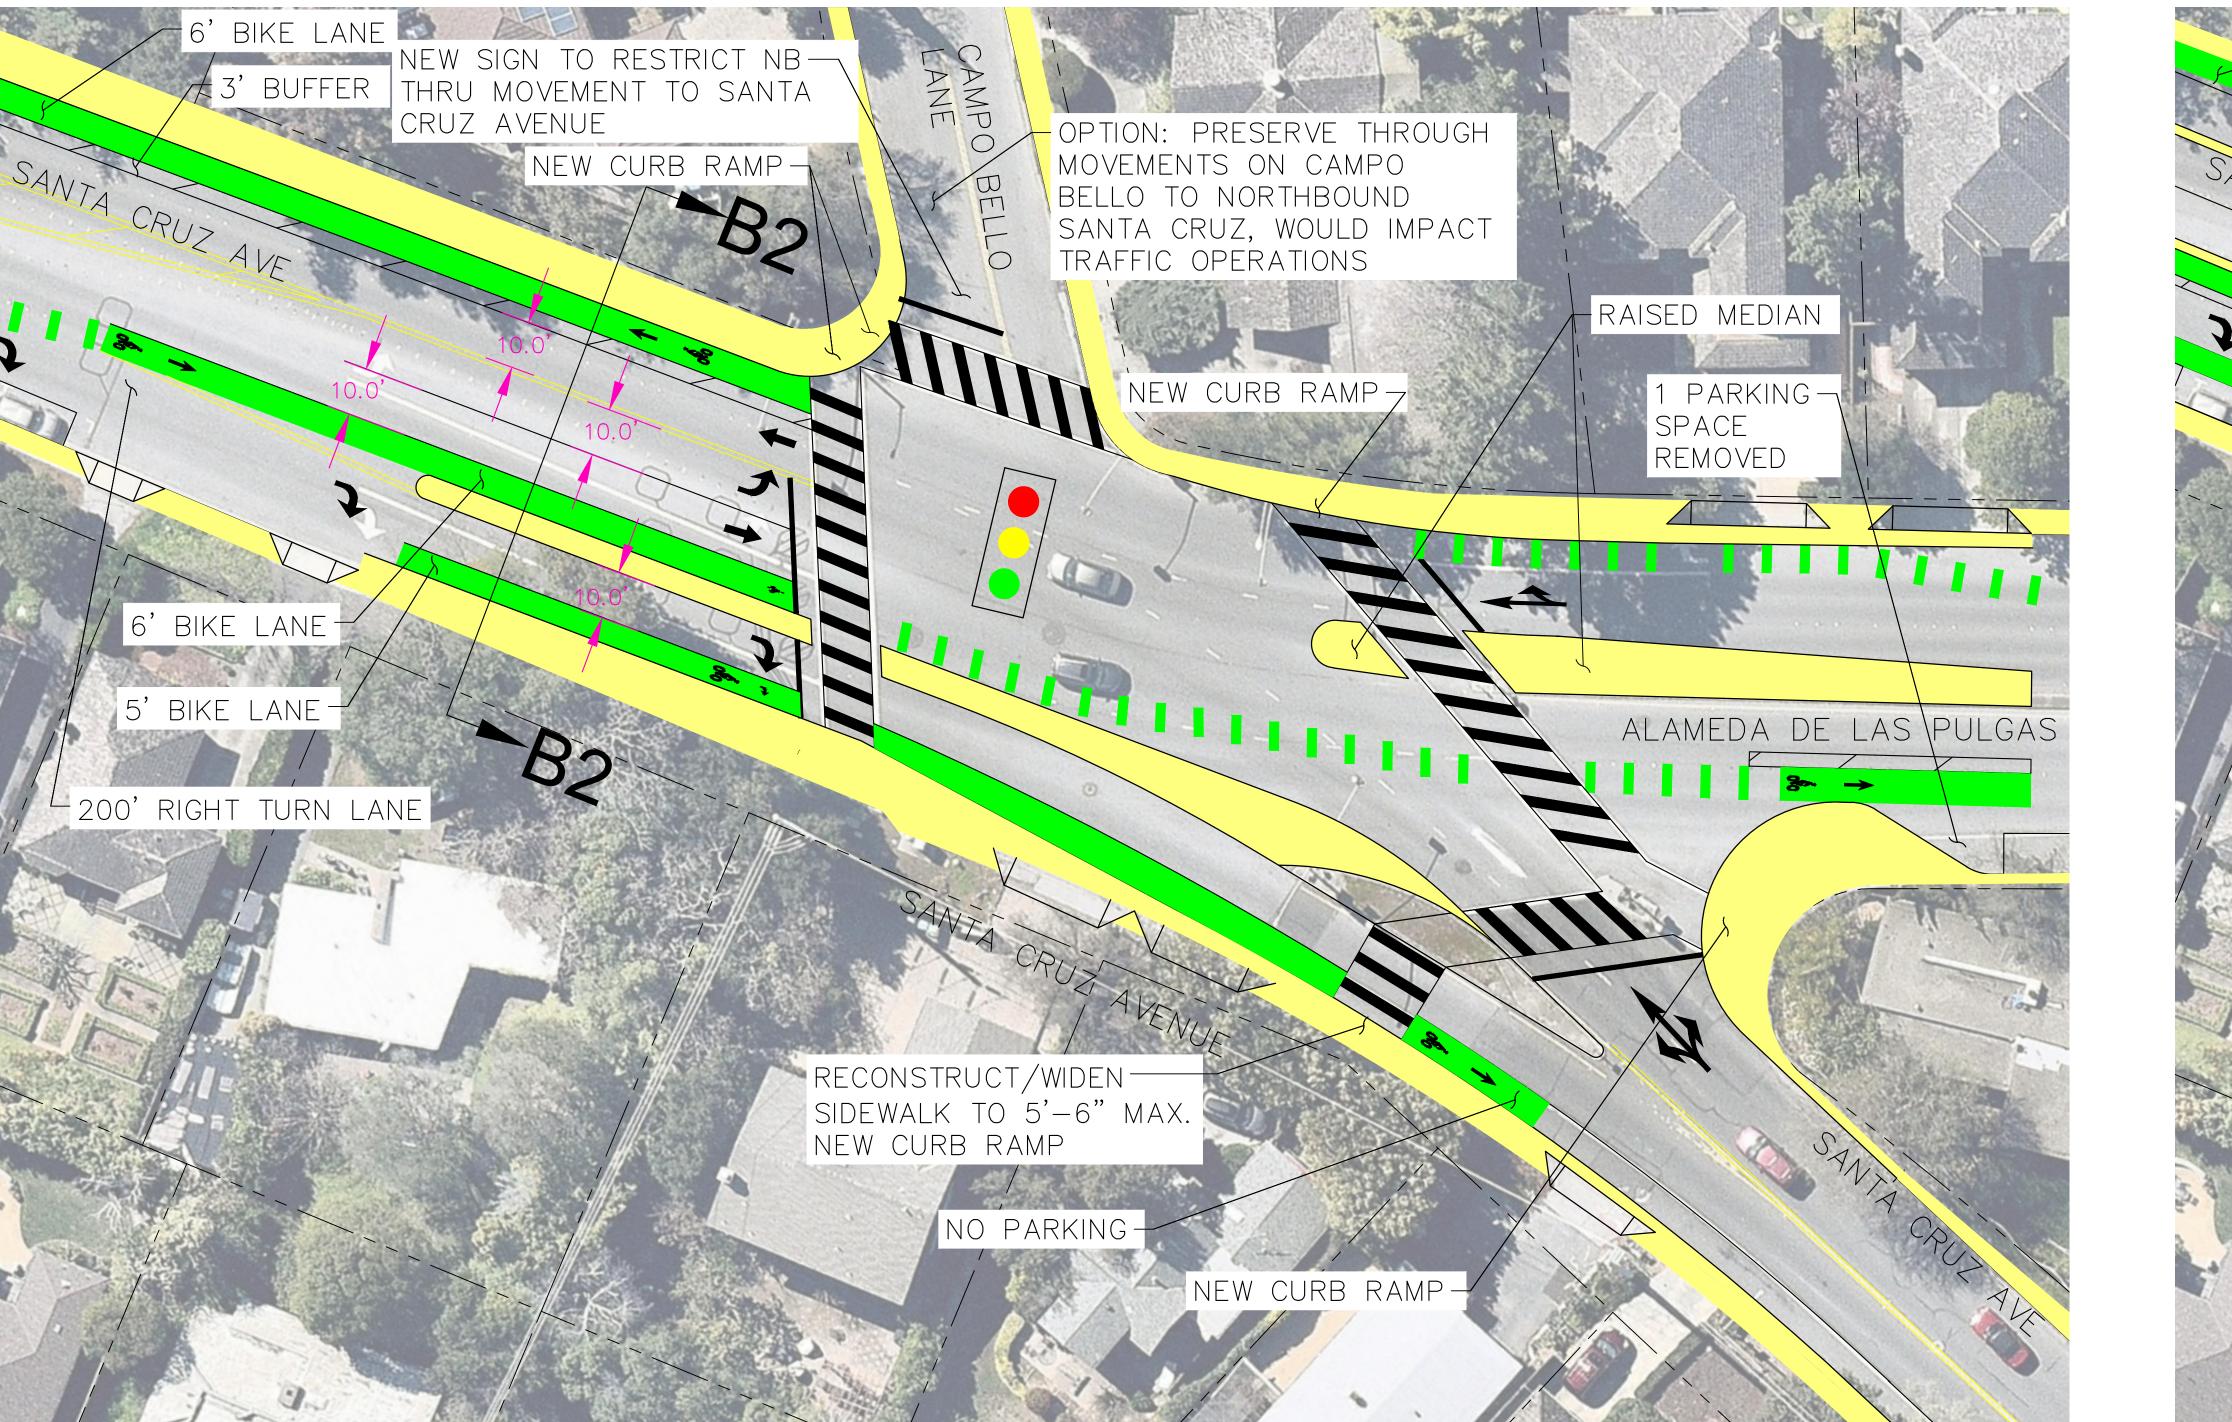

ALTERNATIVE B ONE TRAVEL LANE IN EACH D


ONE TRAVEL LANE IN EACH DIRECTION BIKE LANE SOUTH OF Y INTERSECTION

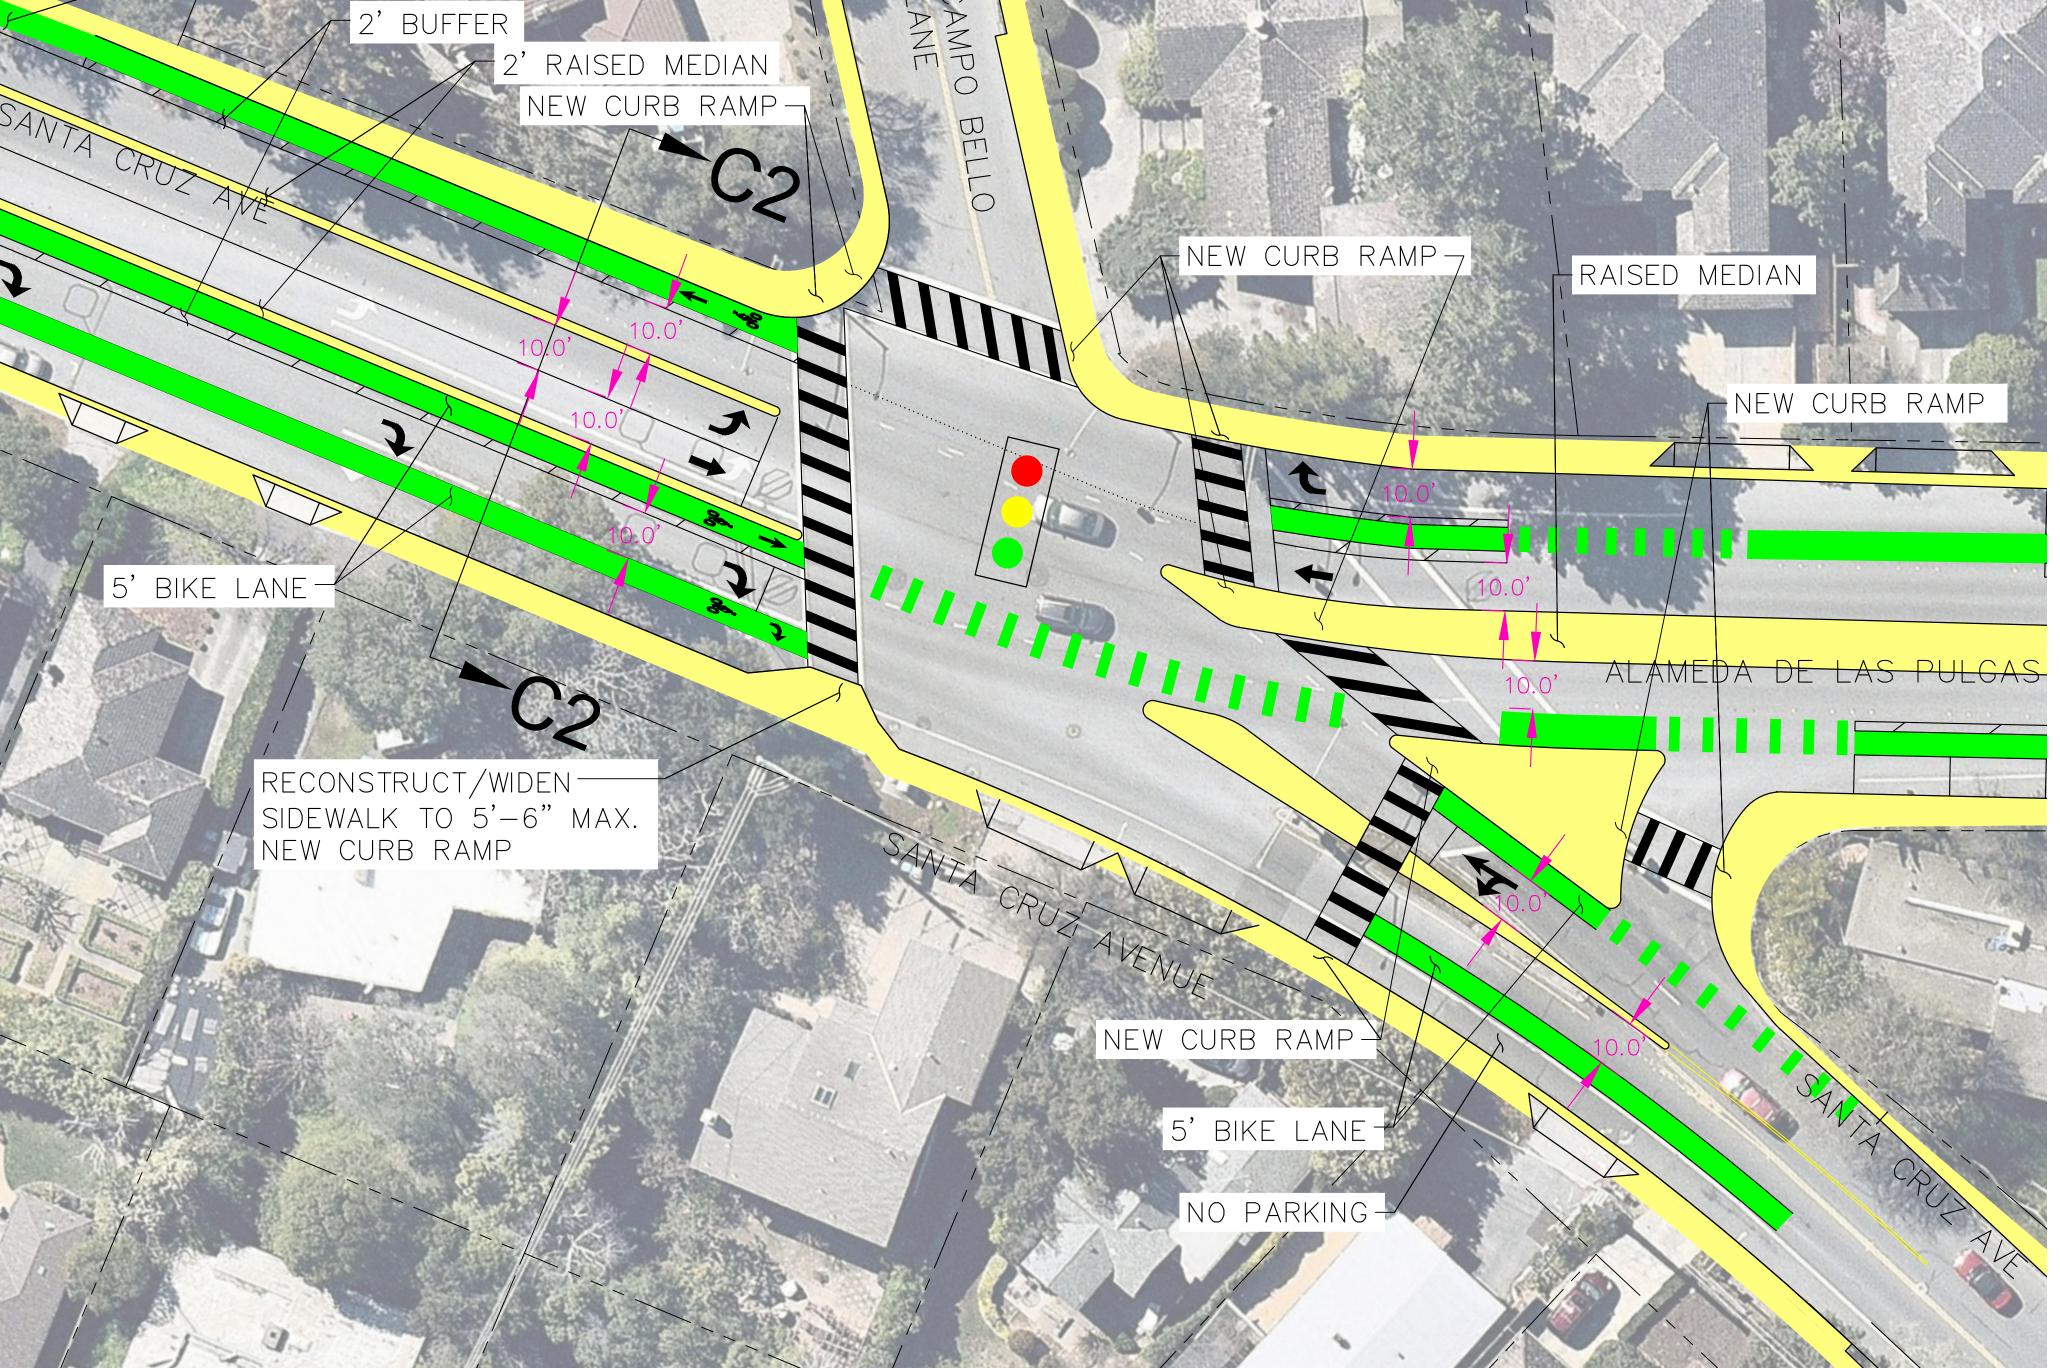


ALTERNATIVE C

TWO TRAVEL LANES NORTHBOUND AND ONE TRAVEL LANE SOUTHBOUND BIKE LANE SOUTH OF Y INTERSECTION

GENERAL NOTE: LANE WIDTHS AND SIDEWALK RECONSTRUCTION/WIDENING MAY VAF FROM PRELIMINARY LAYOUTS SHOWN.

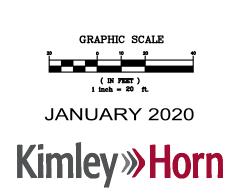


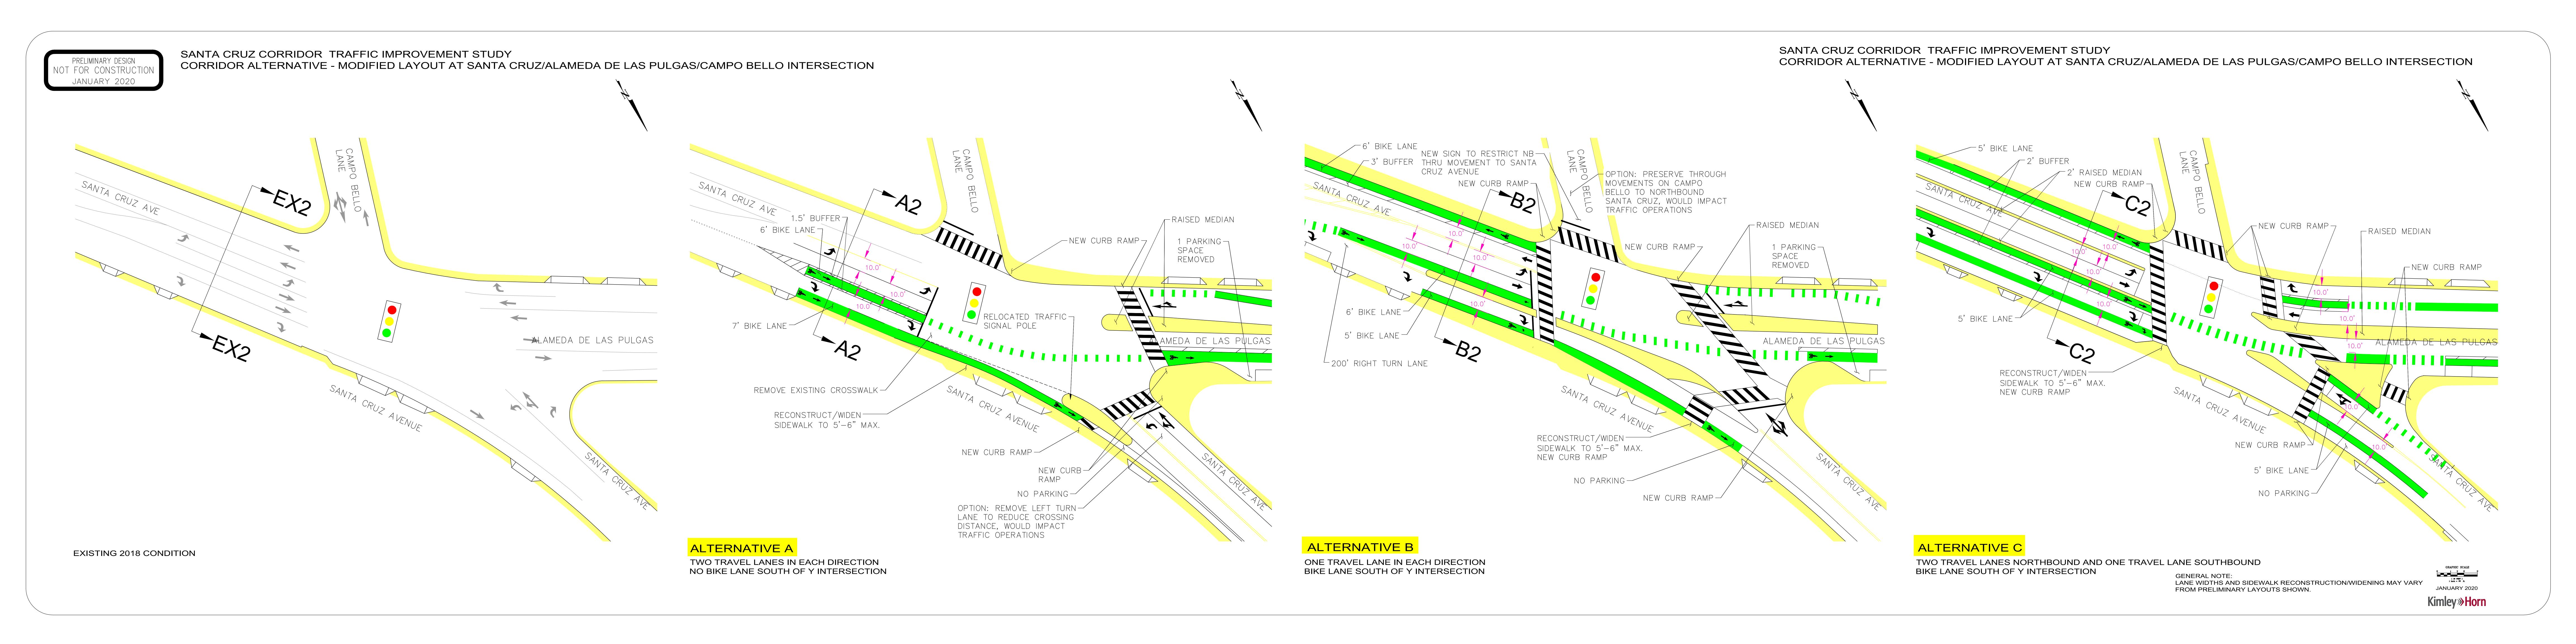




View along Santa Cruz Ave looking towards the Y, away from Sand Hill Road.


Section EX2

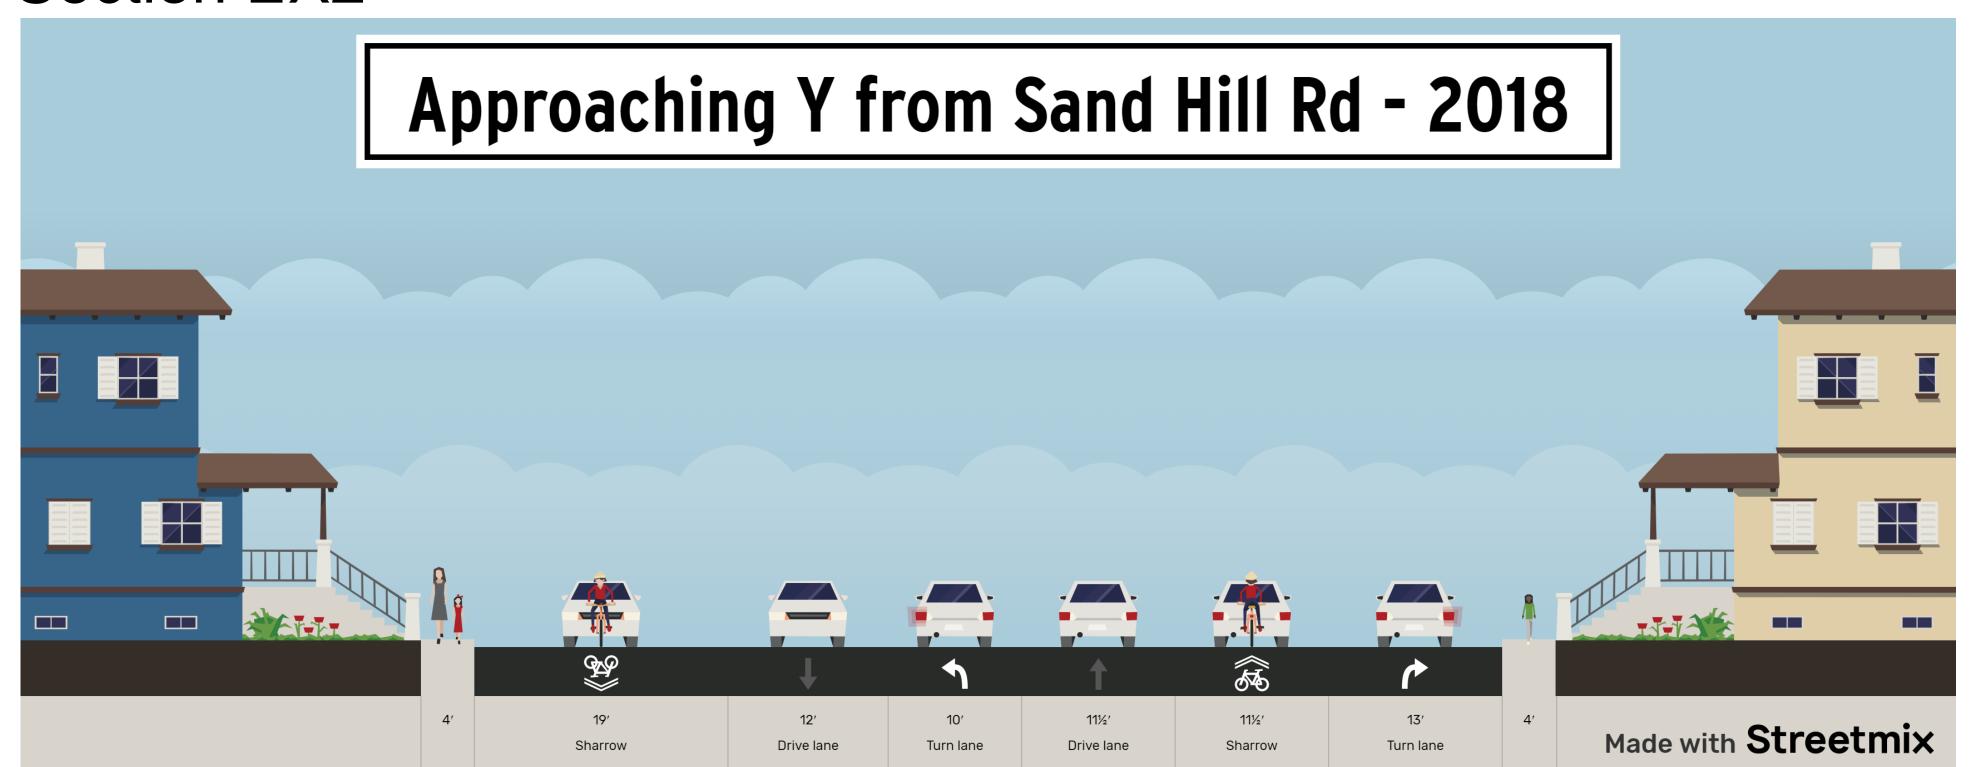

Section A2

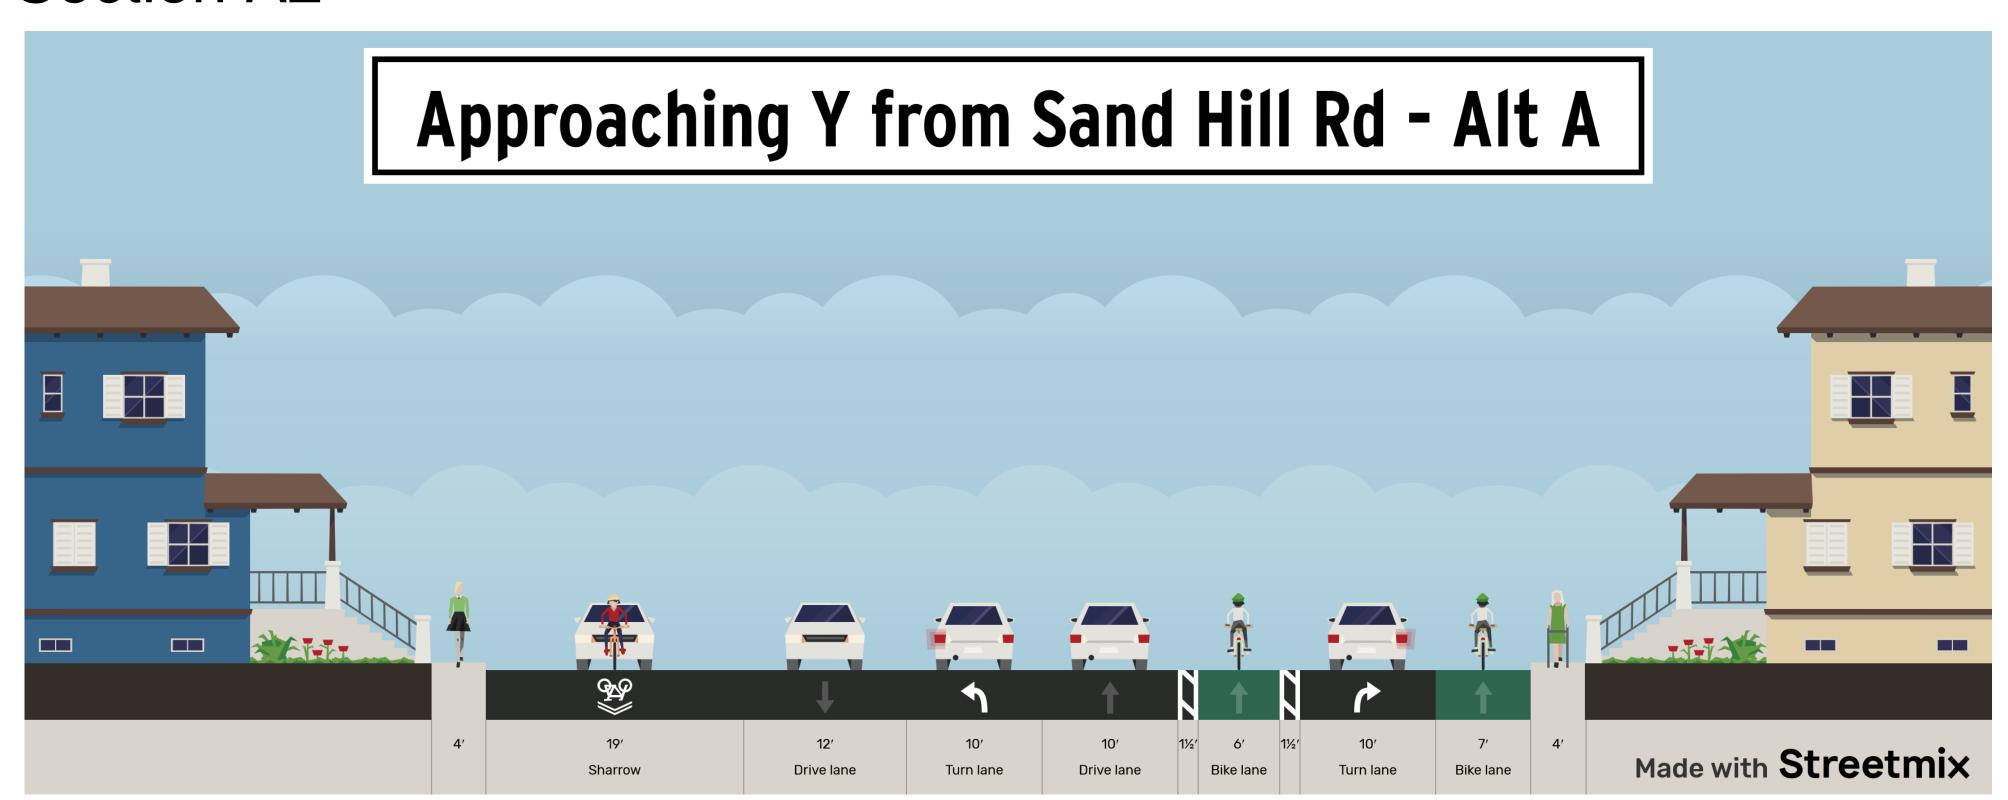

Section B2

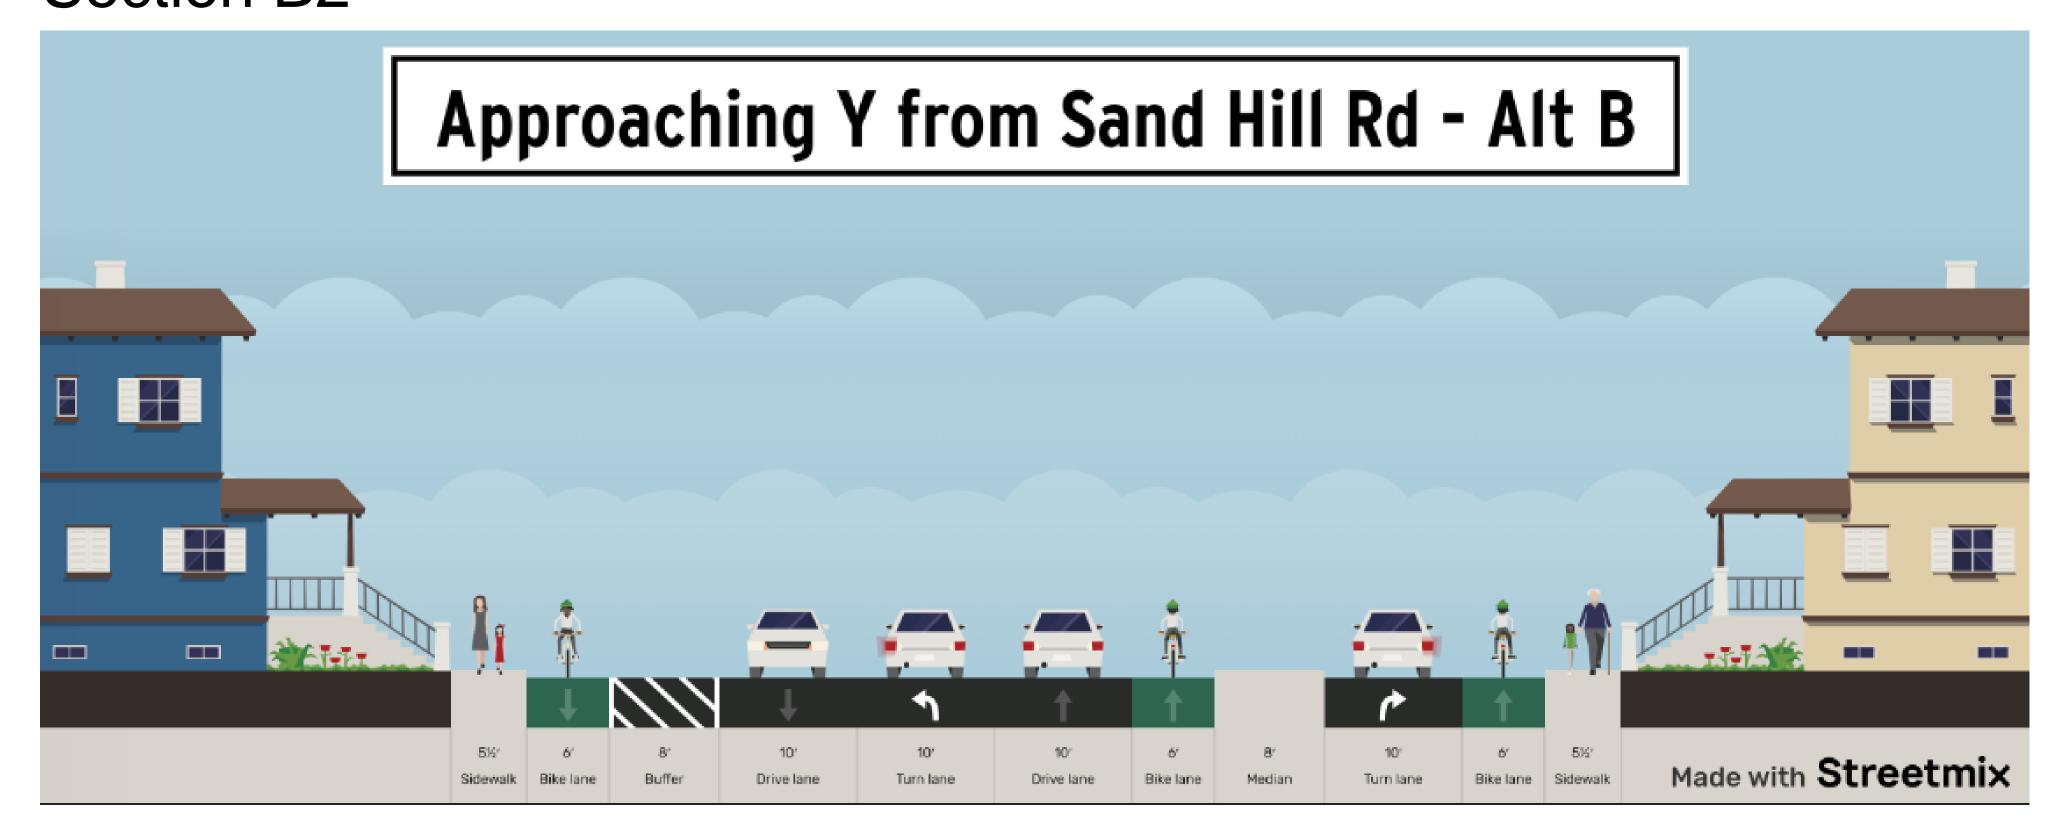

Section C2

