





05 EDISON STREET - PERSPECTIVE
EXISTING




06 EDISON STREET - PERSPECTIVE
PROPOSED

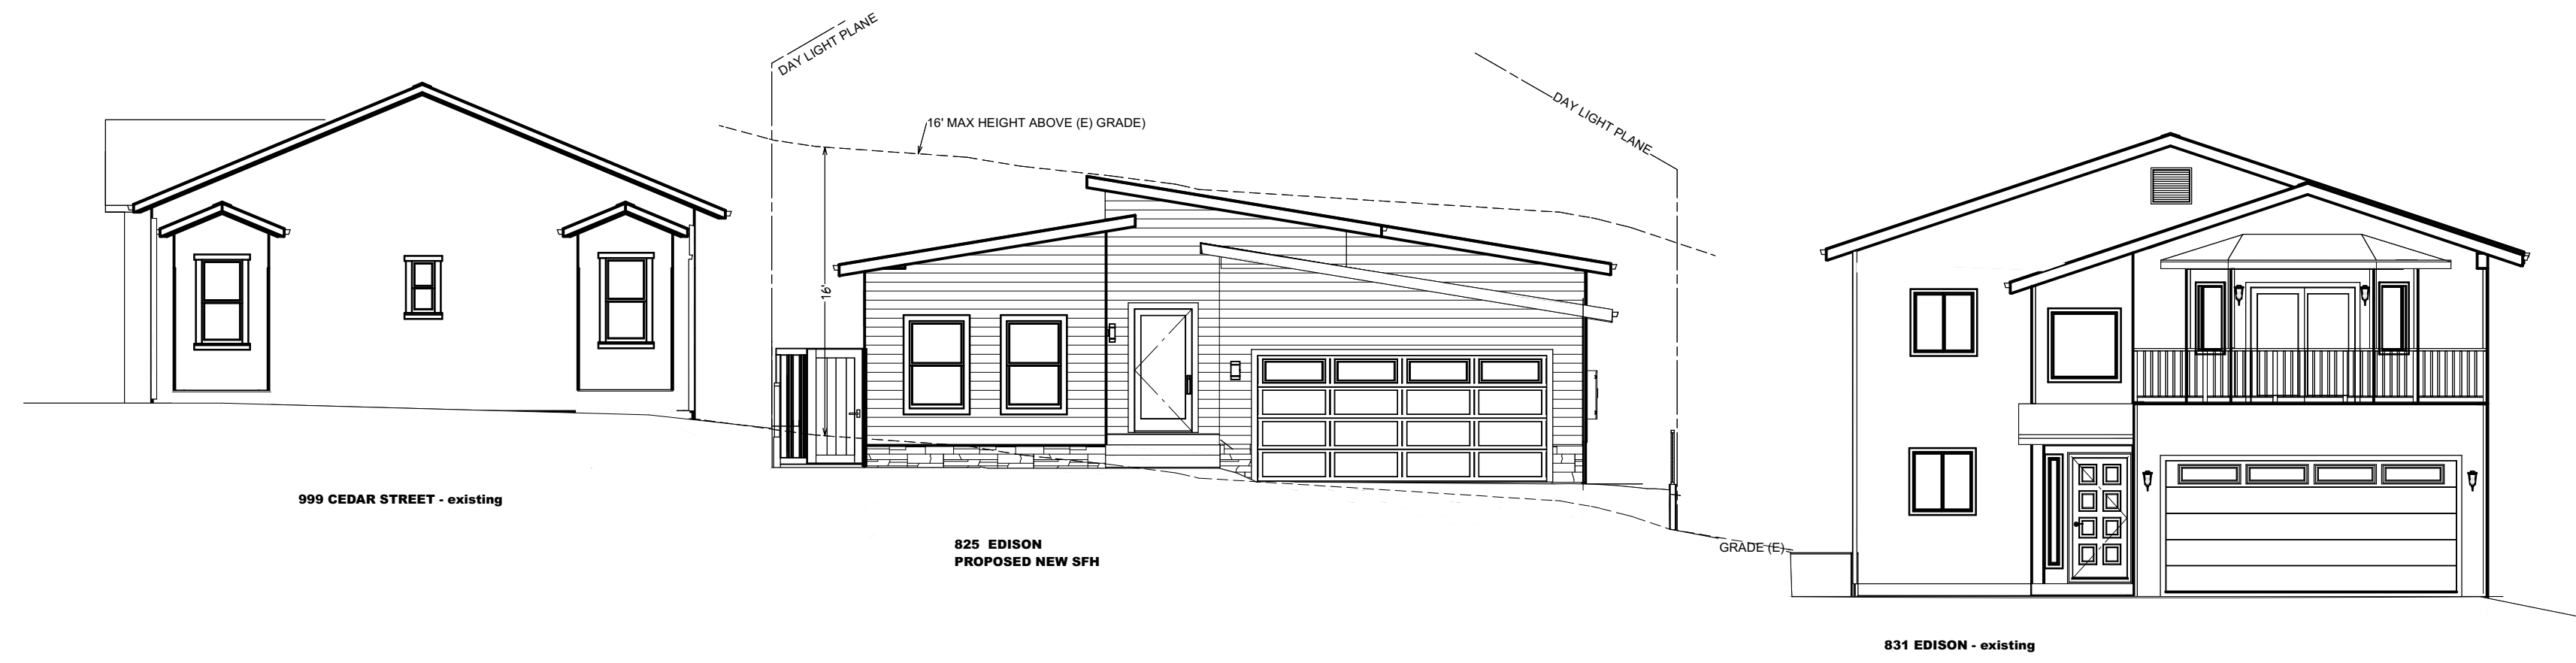


01 DEMONSTRATION OF SCALE - FRONT
SCALE 1/8" = 1'

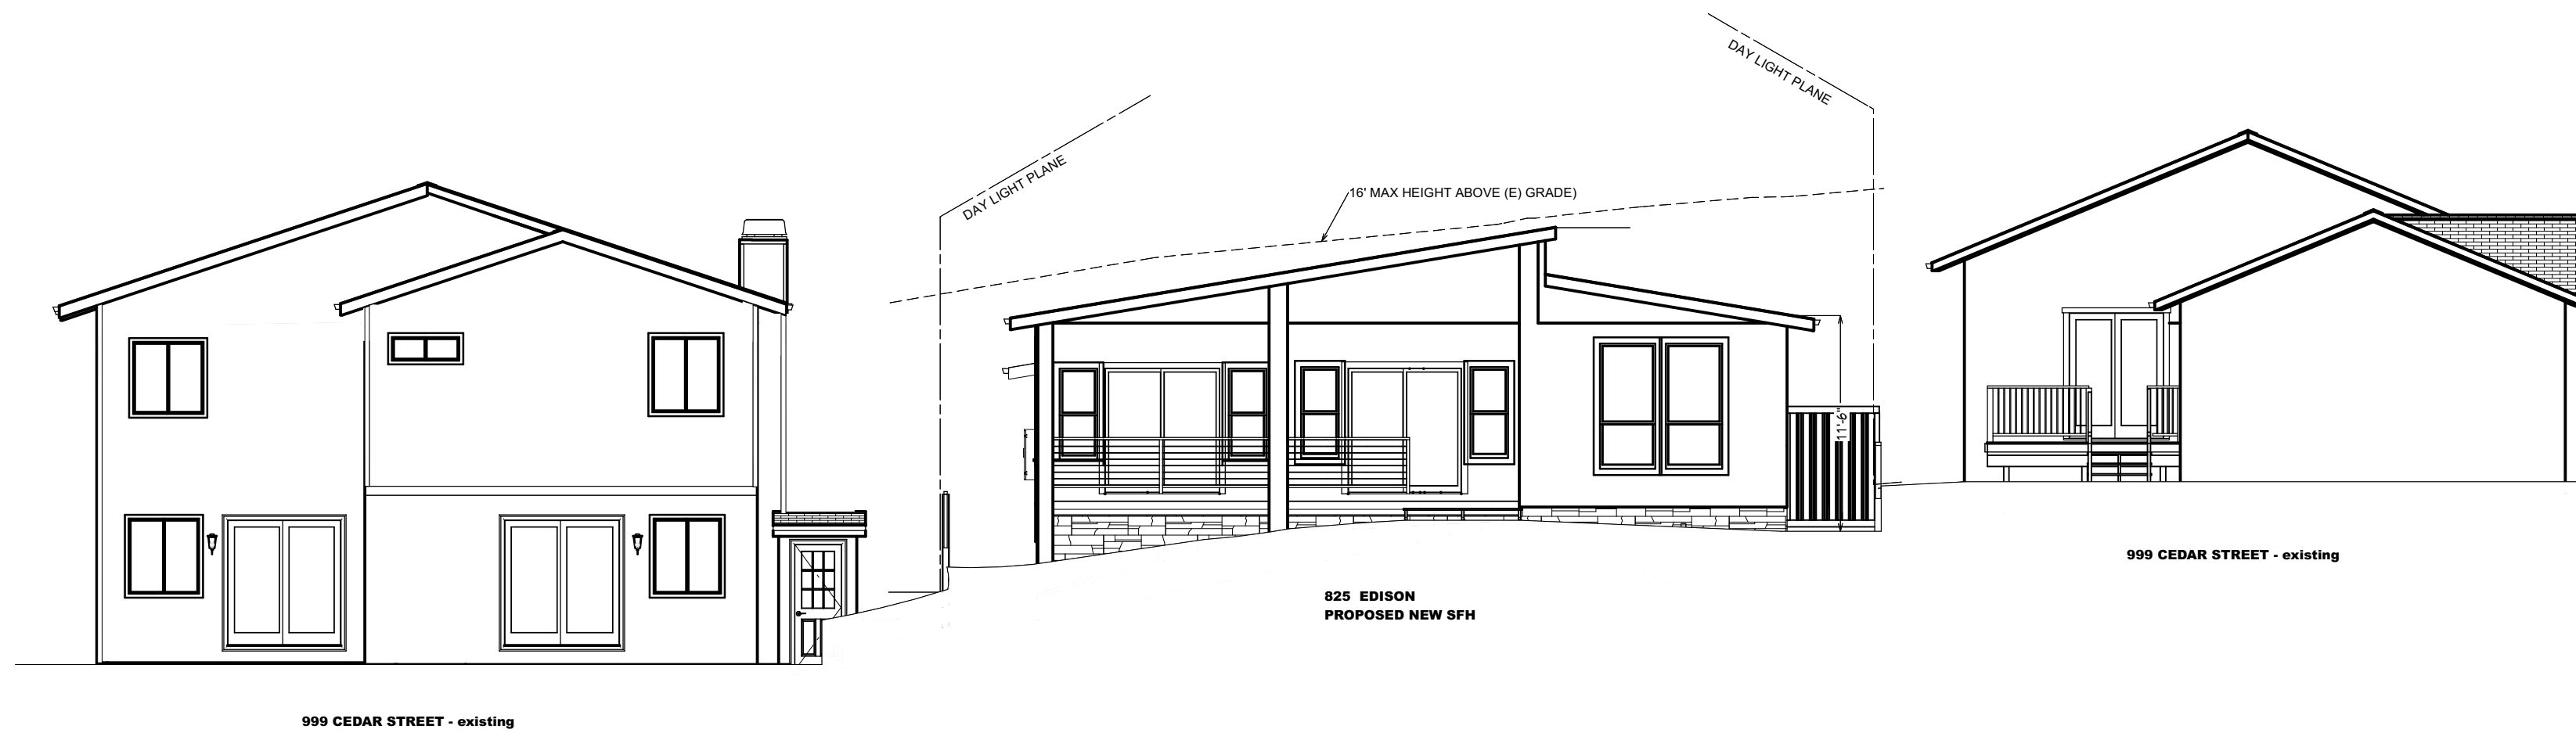

02 DEMONSTRATION OF SCALE - REAR
SCALE 1/8" = 1'

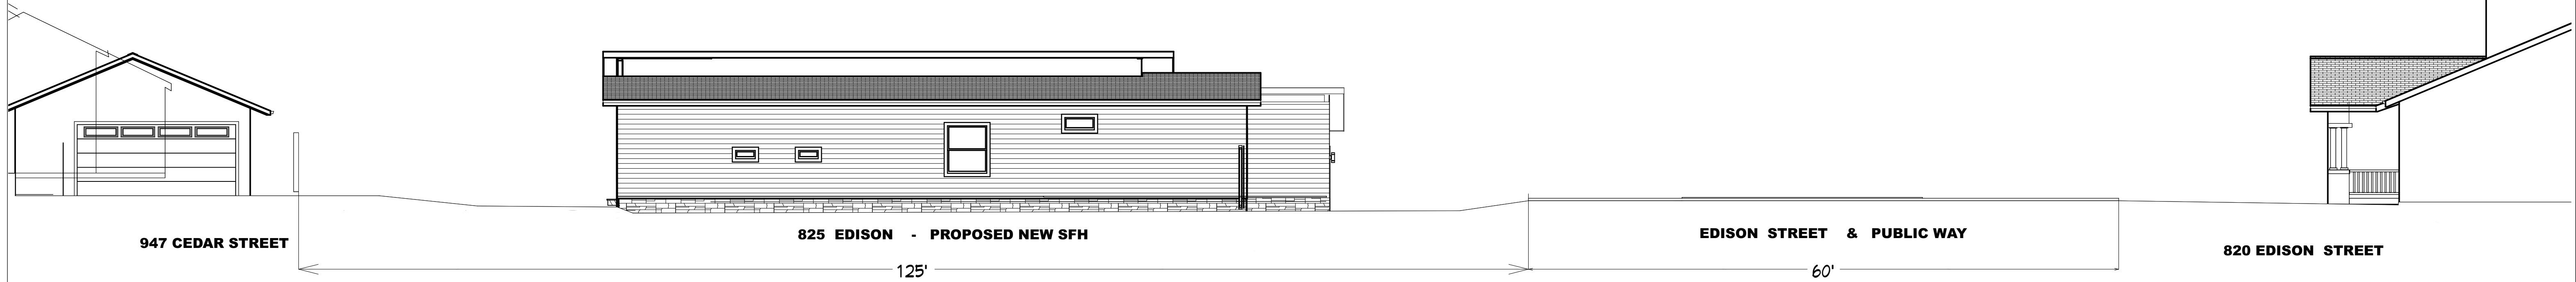

03 DEMONSTRATION OF SCALE - LEFT
SCALE 1/8" = 1'

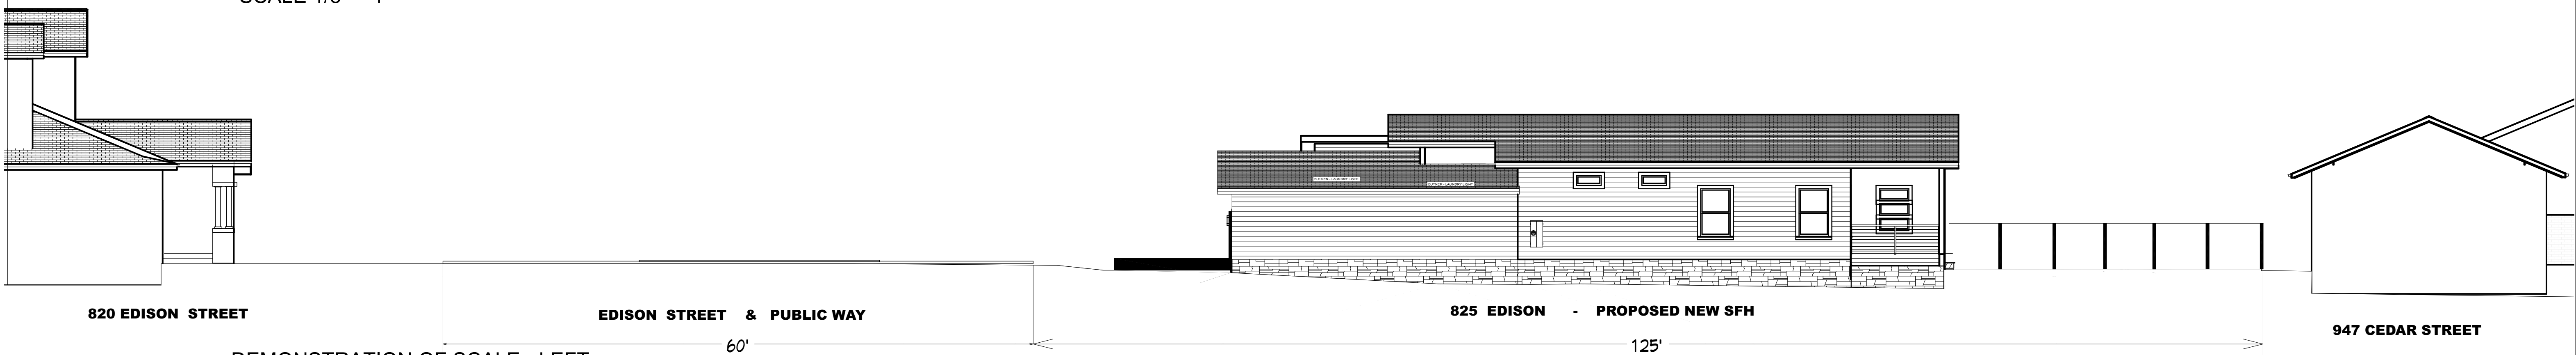

04 DEMONSTRATION OF SCALE - LEFT
SCALE 1/8" = 1'

the right touch
DESIGNS
516 Second Avenue
Redwood City, CA 94063
p (650) 369-2198
e: stephanie@righttouchdesigns.com

Project address:
STEPHANIE BATTIES
825 EDISON STREET
MONTARA, CA 94037

DATE	REVISION TABLE	REVISOR	BY

TITLE:
DEMONSTRATION OF SCALE

DATE:
12-18-24

SCALE:
1/8" = 1'

SHEET:
A.12