



EXHIBIT A

LEGEND:

-  SURFACE TREATMENT
-  ADA CURB RAMP IMPROVEMENTS

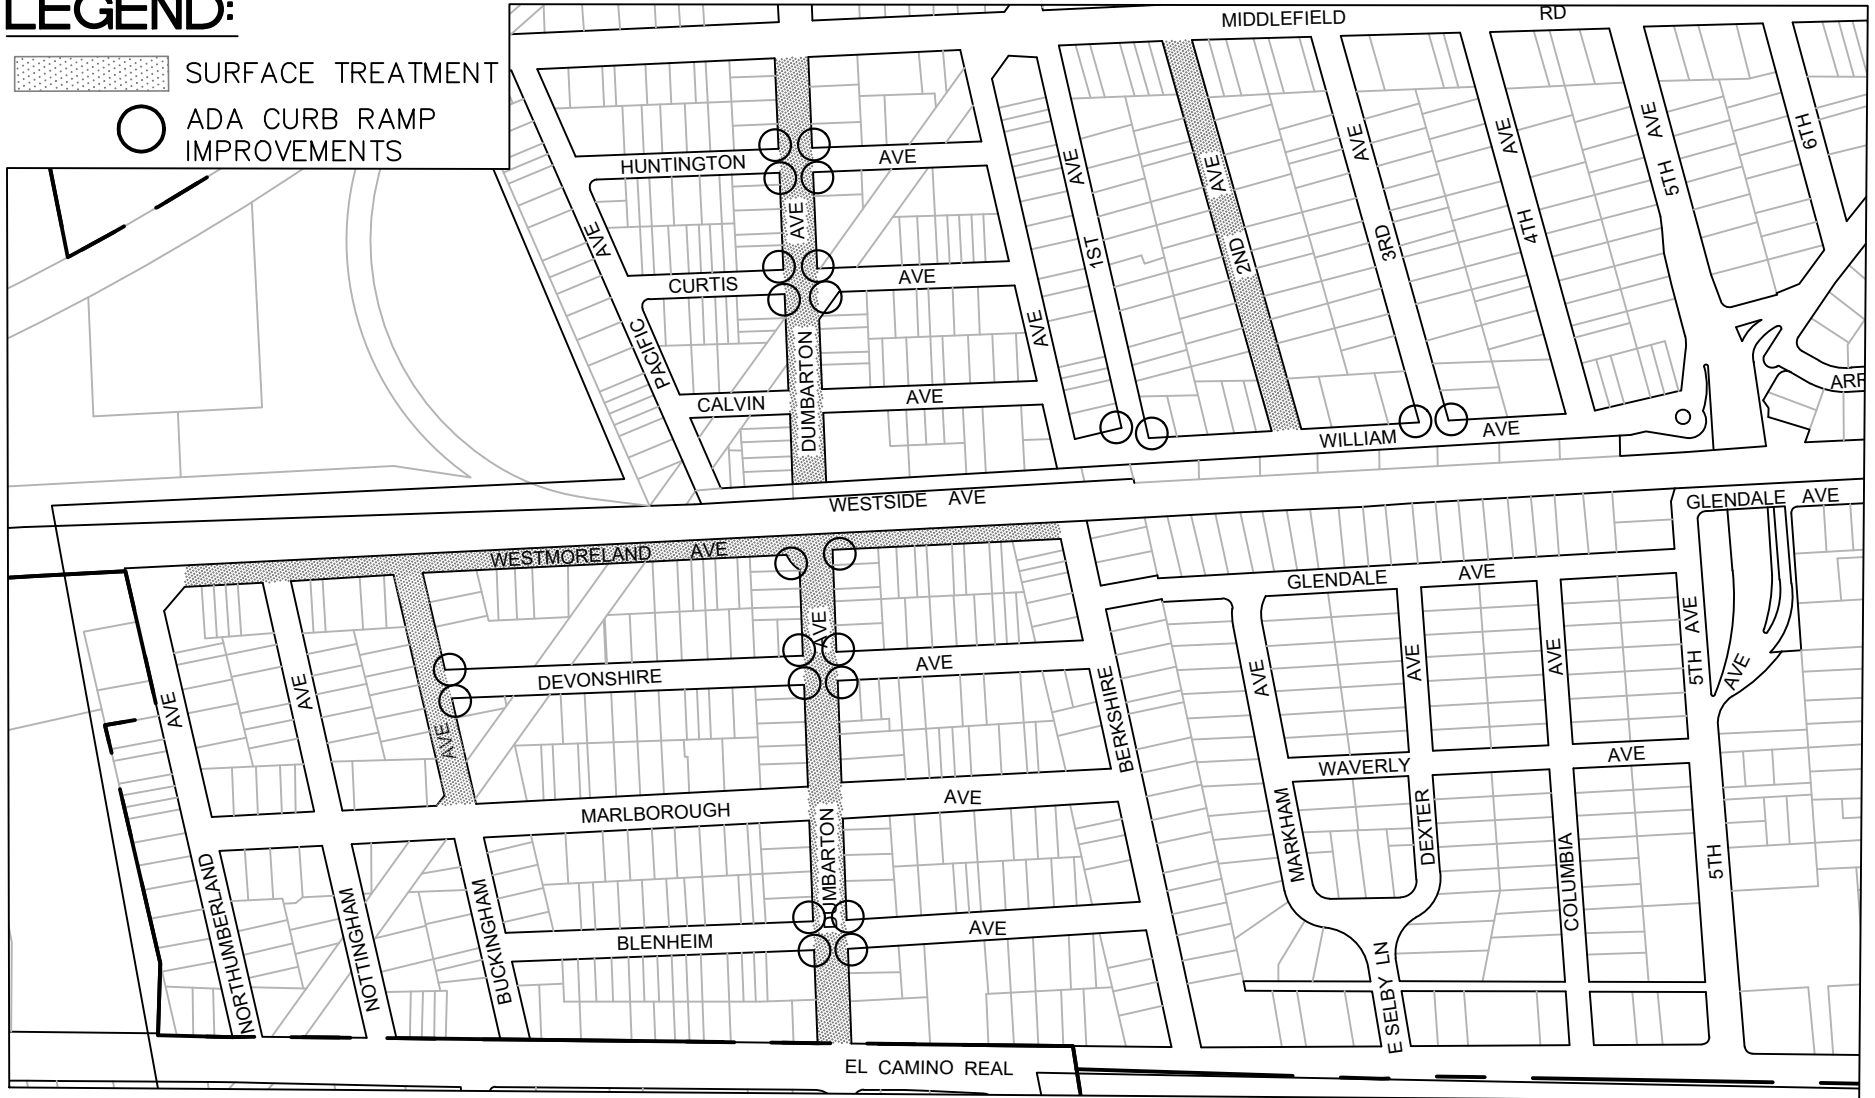

NORTH FAIR OAKS

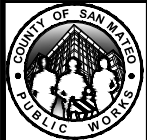

DESIGNED BY: MM
 CHECKED BY: MR
 DRAWN BY: MM

LIFELINE TRANSPORTATION PROGRAM – CYCLE 7
 (NORTH FAIR OAKS AREA)

PROJECT LOCATION MAP

SCALE: NONE

DATE: 5/6/2025

FILE NO: S5114

ANN M. STILLMAN, DIRECTOR OF PUBLIC WORKS
 SAN MATEO COUNTY

555 COUNTY CENTER, 5TH FLOOR
 REDWOOD CITY, CALIFORNIA 94063-1665