

ARTISAN®
SHIPLAP SIDING

• Brings charm to any home

• Design flexibility from modern to rustic

WIDTH
10.25 in
(9.9 in Exposure)

THICKNESS
5/8 in

TEXTURE
Smooth

FINISH
Primed

PROFILE
WIDTH x DEPTH
0.15 in x 0.263 in

HARDIE SHIPLAPPED SIDING
PAINTED TO MATCH EXISTING




OWENS CORNING ESTATE
GRAY ASPHALT SHINGLES




ROUGH HEWN WOOD POSTS

NOTE: ALL EXTERIOR LIGHTS TO BE
RECESSED DOWN LIGHTS

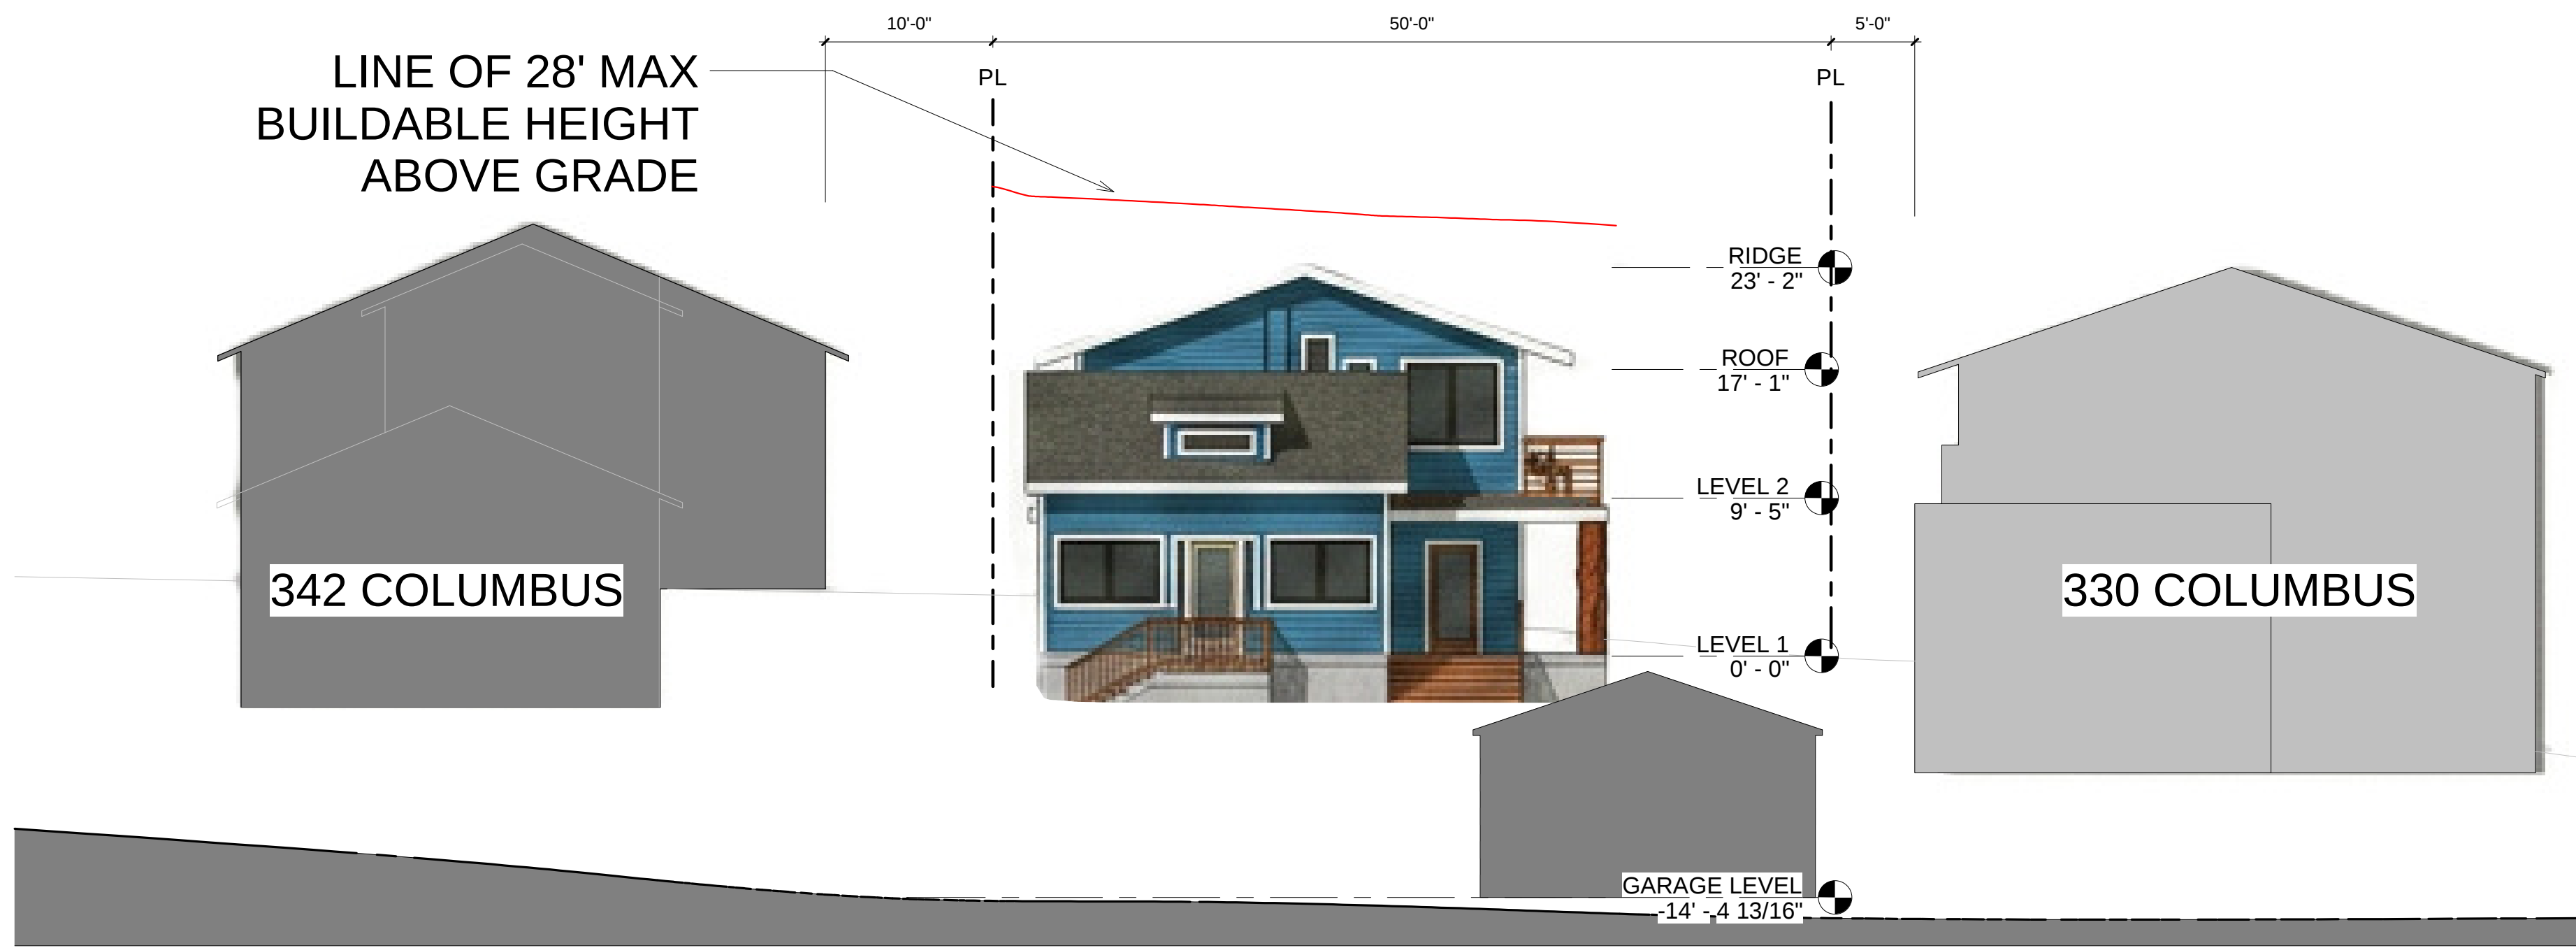


① (P) ELEVATION - SOUTH
1/8" = 1'-0"

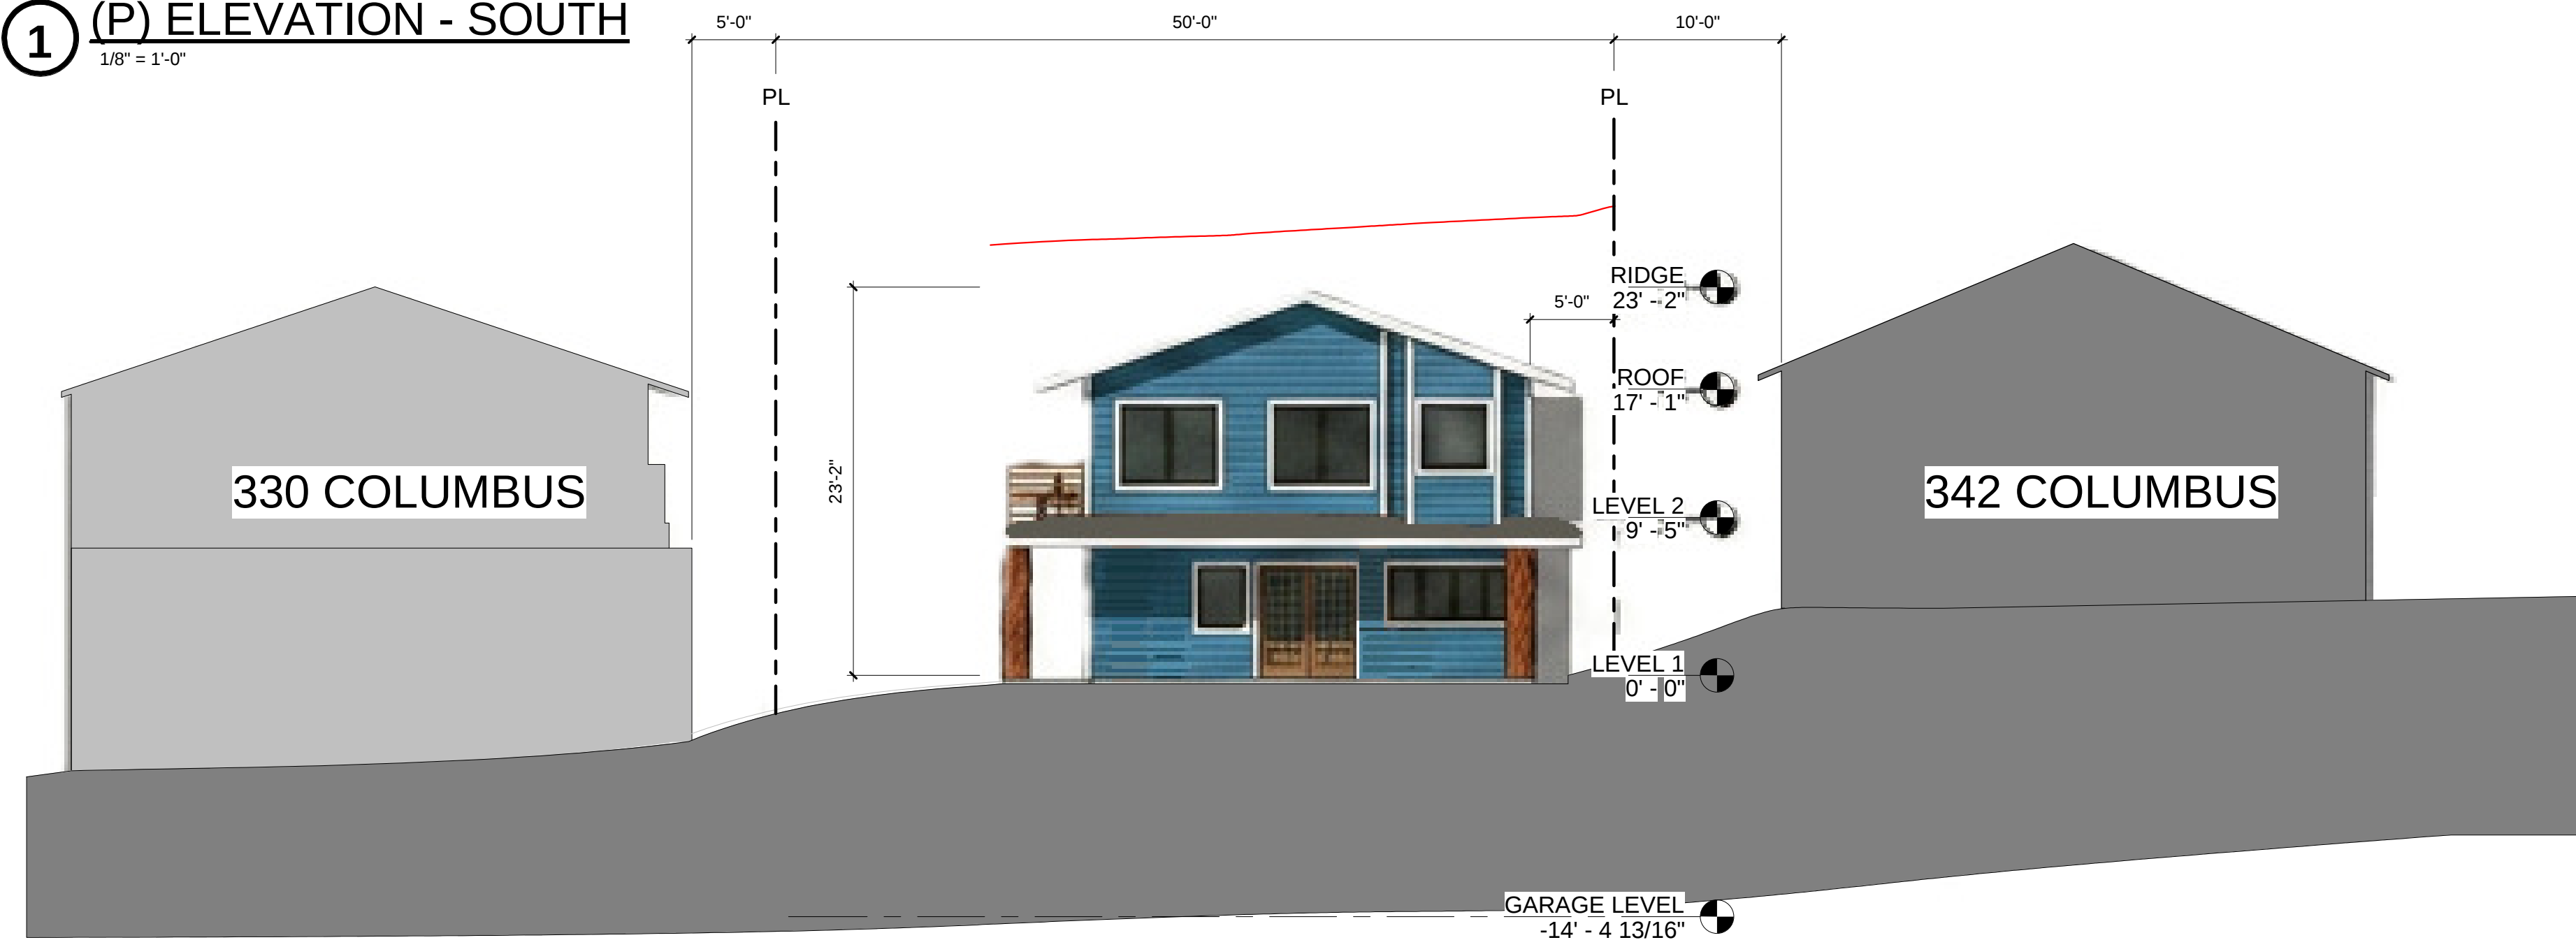

② (P) ELEVATION - NORTH
1/8" = 1'-0"



③ (P) ELEVATION - EAST
1/8" = 1'-0"

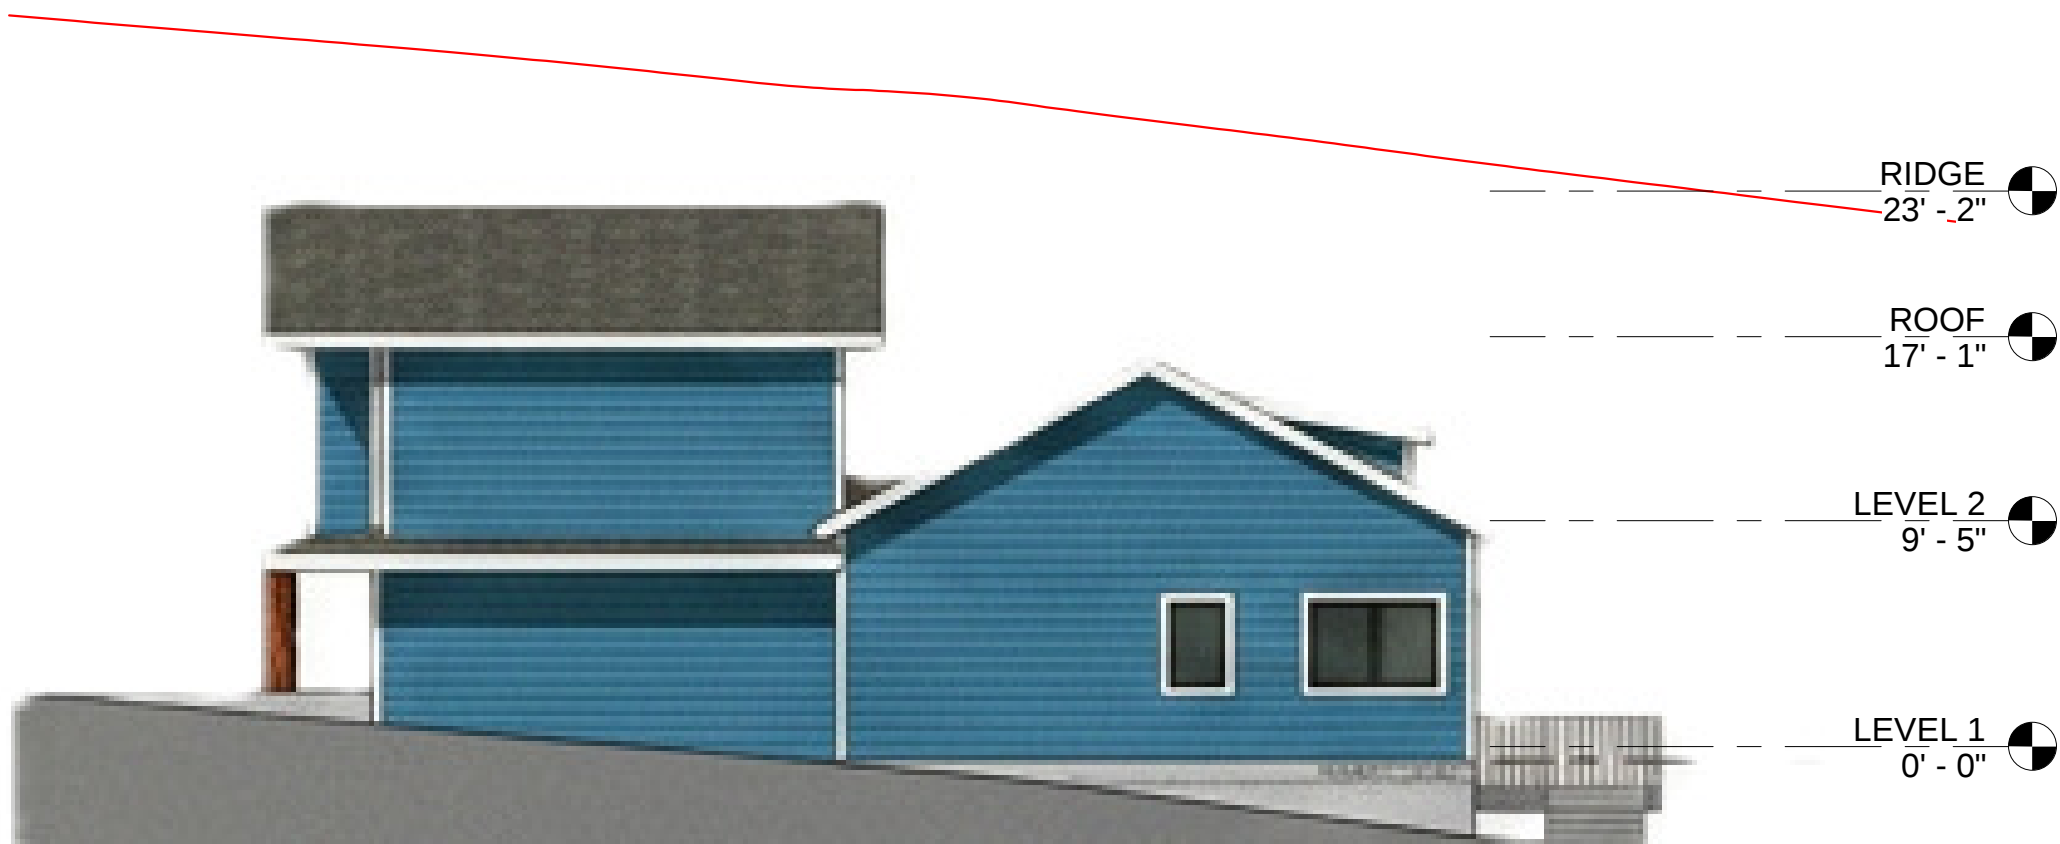


④ (P) ELEVATION - WEST
1/8" = 1'-0"

Andrew Altwer Design
822 JENNINGS AVE
SANTA BARBARA, CA 93103
805.284.2053

ADDITION
338 COLUMBUS ST, EL GRANADA
APN: 047125290

SEAL / SIGNATURE

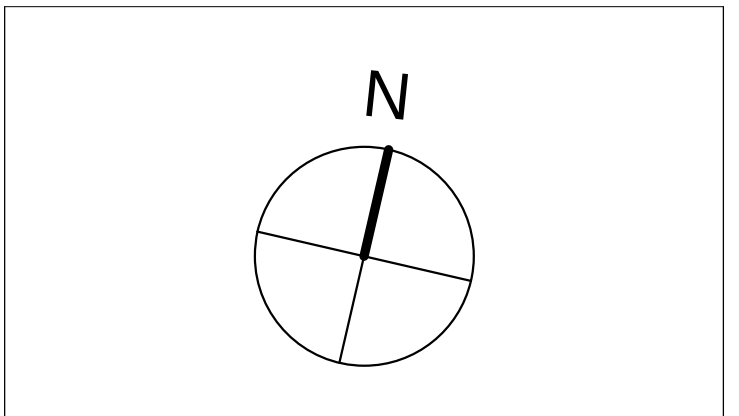

ADDITION		
No.	Description	Date

COLUMBUS
ADDITION
DEMONSTRATION
OF SCALE

Project number

01

Date

3.22.25

Drawn by

AA

Checked by

MJM

A4.0

Scale

1/8" = 1'-0"







Andrew Altwer Design
822 JENNINGS AVE.
SANTA BARBARA, CA 93103
805.284.2053

ADDITION
338 COLUMBUS ST, EL GRANADA
APN: 047125290

SEAL / SIGNATURE

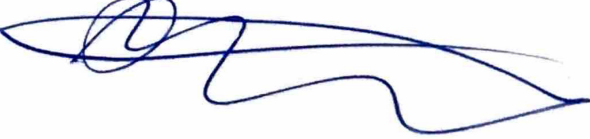

N

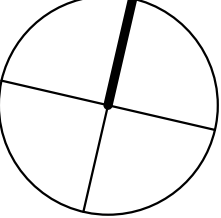

ADDITION

No.	Description	Date

COLUMBUS
ADDITION
STORY POLE'S

Project number01

Date3.22.25

Drawn byAA

Checked byMJM

A4.1

Scale



342 COLUMBUS



338 COLUMBUS





330 COLUMBUS



Andrew Altwer Design
822 JENNINGS AVE.
SANTA BARBARA, CA 93103
805.284.2053

ADDITION
338 COLUMBUS ST, EL GRANADA
APN: 047125290

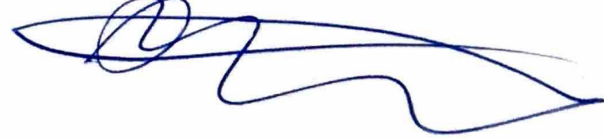SEAL / SIGNATURE

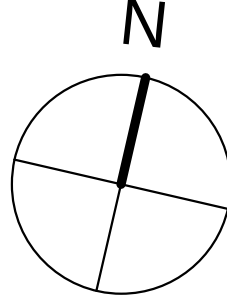


ADDITION		
No.	Description	Date

COLUMBUS
ADDITION
CONTEXT PHOTOS

Project number	01
Date	3.22.25
Drawn by	AA
Checked by	Checker

A4.2

Scale

8/27/2025 9:20:14 AM