

# SAN MATEO COUNTY DEPARTMENT




OF

## PUBLIC WORKS

DRAWN BY: D.P.  
CHECK BY: J.A.L.  
APPROVED BY: N.R.C.

SCALE: NONE  
DATE: 6/95  
REVISED: 4/97

REDWOOD CITY  
CALIFORNIA

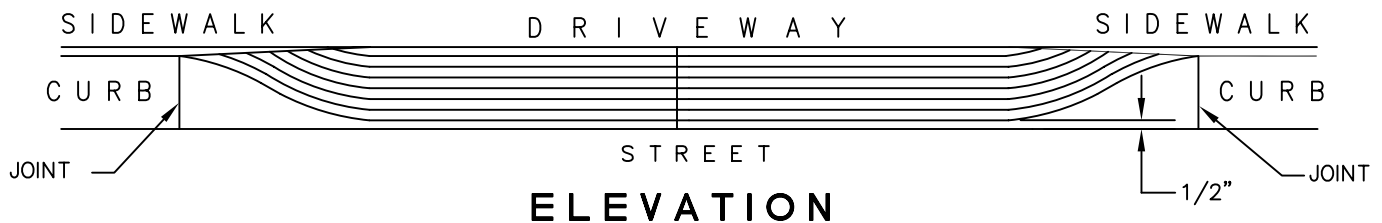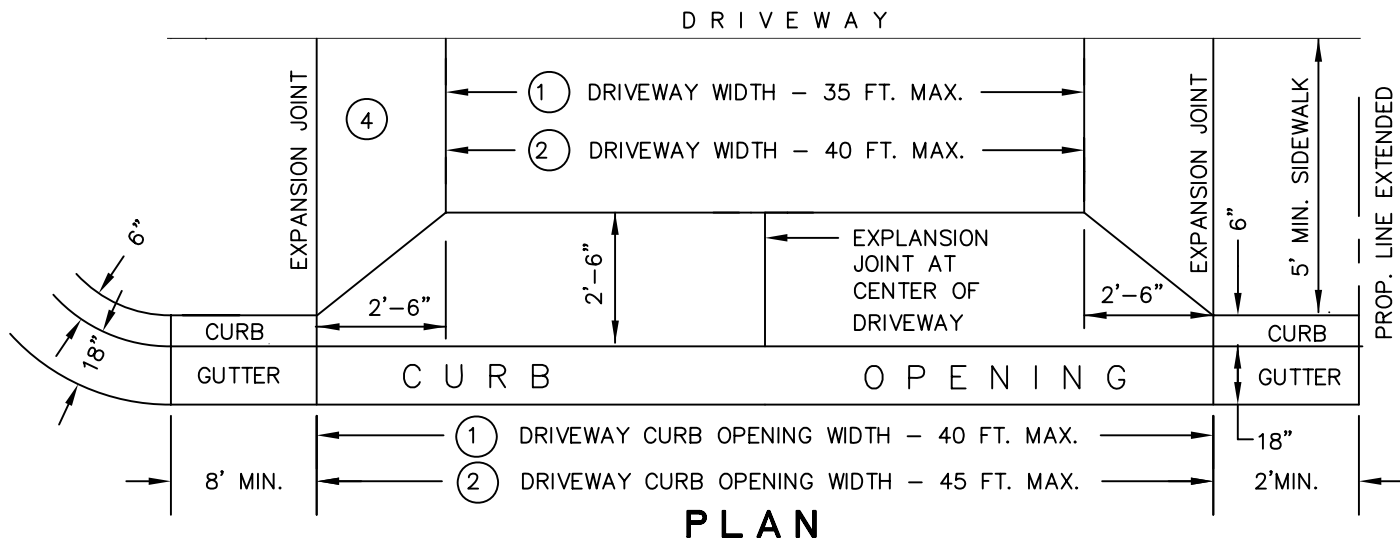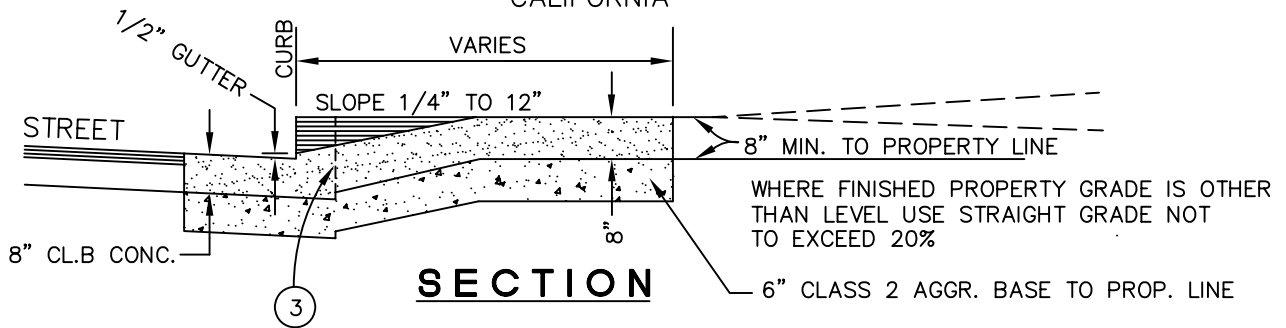

### NOTES

- ① SPEED LIMIT OF 35 MPH OR LESS ALONG FRONTAGE STREET
- ② SPEED LIMIT OF 40 MPH OR MORE ALONG FRONTAGE STREET
- ③ CONSTRUCT MONOLITHIC CURB, GUTTER, DRIVEWAY AND APRON
- ④ USE NO.4 REINFORCING BAR DOWELS AS SHOWN ON STANDARD CURB, GUTTER & SIDEWALK DETAIL
- ⑤ FOR MORE THAN ONE DRIVEWAY
  - (A) 23 FT. OR MULTIPLES OF 23 FT. BETWEEN CURB OPENINGS
  - (B) TOTAL DRIVEWAY WIDTH--FRONTAGE
 

70% OF FRONTAGE	100 FT. OR LESS
60% OF FRONTAGE	MORE THAN 100 FT.

## STANDARD STRUCTURES

### DRIVEWAY WIDTHS AND CURB OPENINGS FOR COMMERCIAL AND INDUSTRIAL HWY. FRONTAGE