




BUOY, TYPICAL

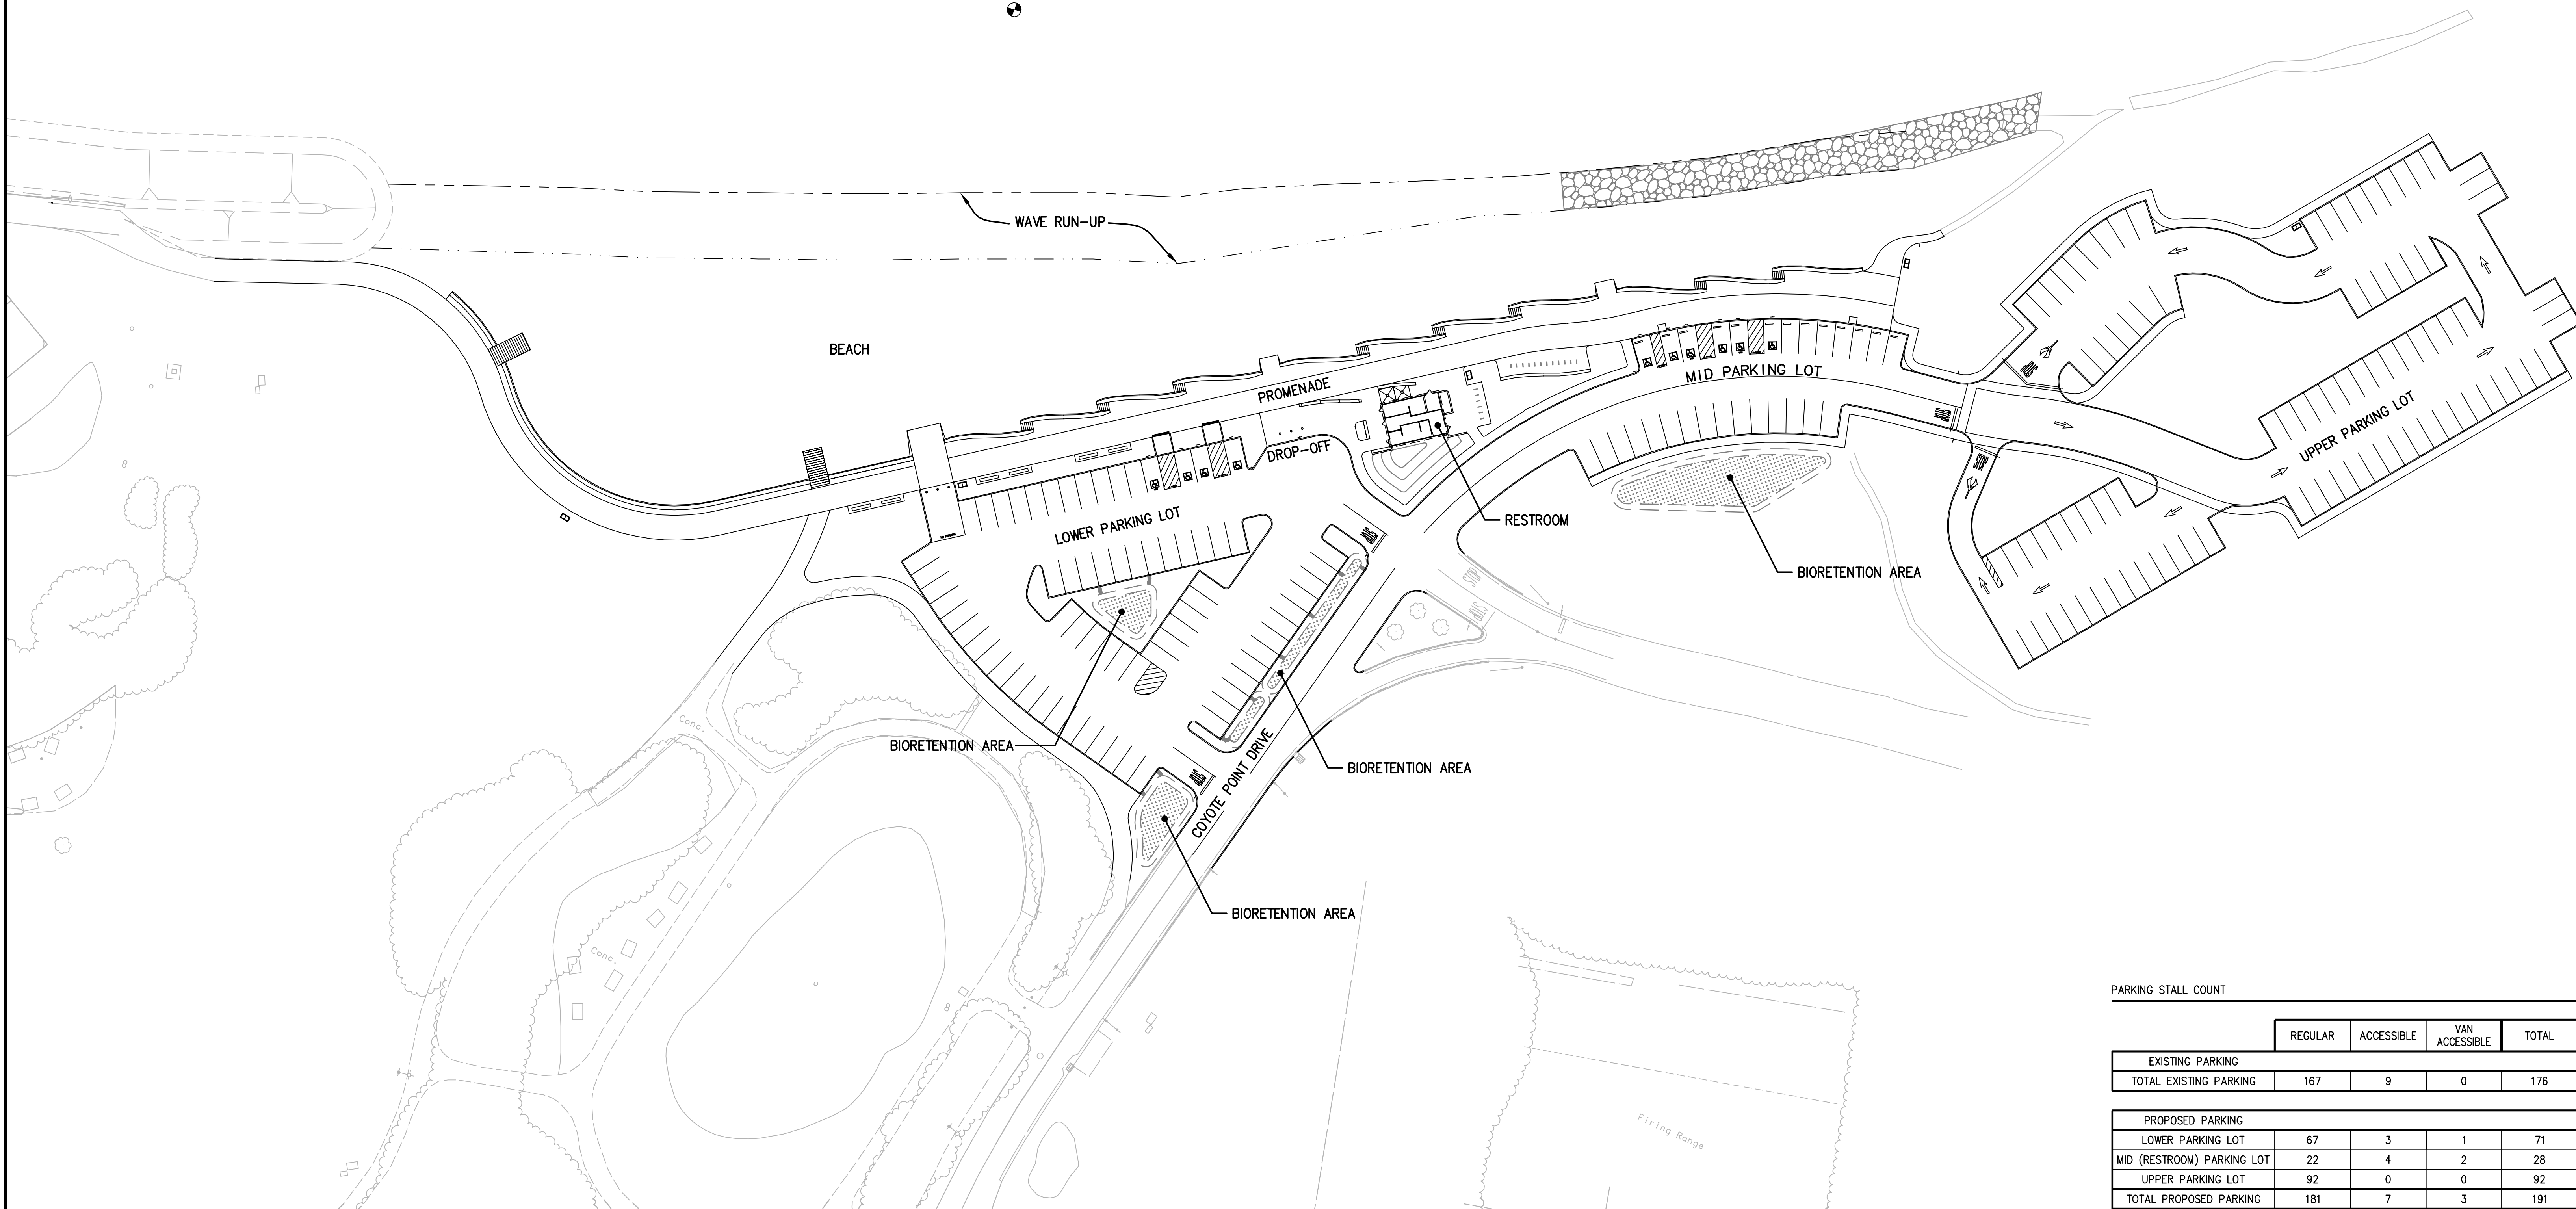

**COYOTE POINT RECREATION AREA
EASTERN PROMENADE REJUVENATION PROJECT
SITE PLAN**

PARKING STALL COUNT

	REGULAR	ACCESSIBLE	VAN ACCESSIBLE	TOTAL
EXISTING PARKING				
TOTAL EXISTING PARKING	167	9	0	176
PROPOSED PARKING				
LOWER PARKING LOT	67	3	1	71
MID (RESTROOM) PARKING LOT	22	4	2	28
UPPER PARKING LOT	92	0	0	92
TOTAL PROPOSED PARKING	181	7	3	191

NOTES:

1. THE TOTAL NUMBER OF PROPOSED ACCESSIBLE PARKING STALLS MEETS AND EXCEEDS THE MINIMUM REQUIRED PER THE 2013 CALIFORNIA BUILDING CODE.
2. THE TOTAL NUMBER OF PROPOSED VAN ACCESSIBLE PARKING STALLS MEETS AND EXCEEDS THE MINIMUM REQUIRED PER THE 2013 CALIFORNIA BUILDING CODE.