




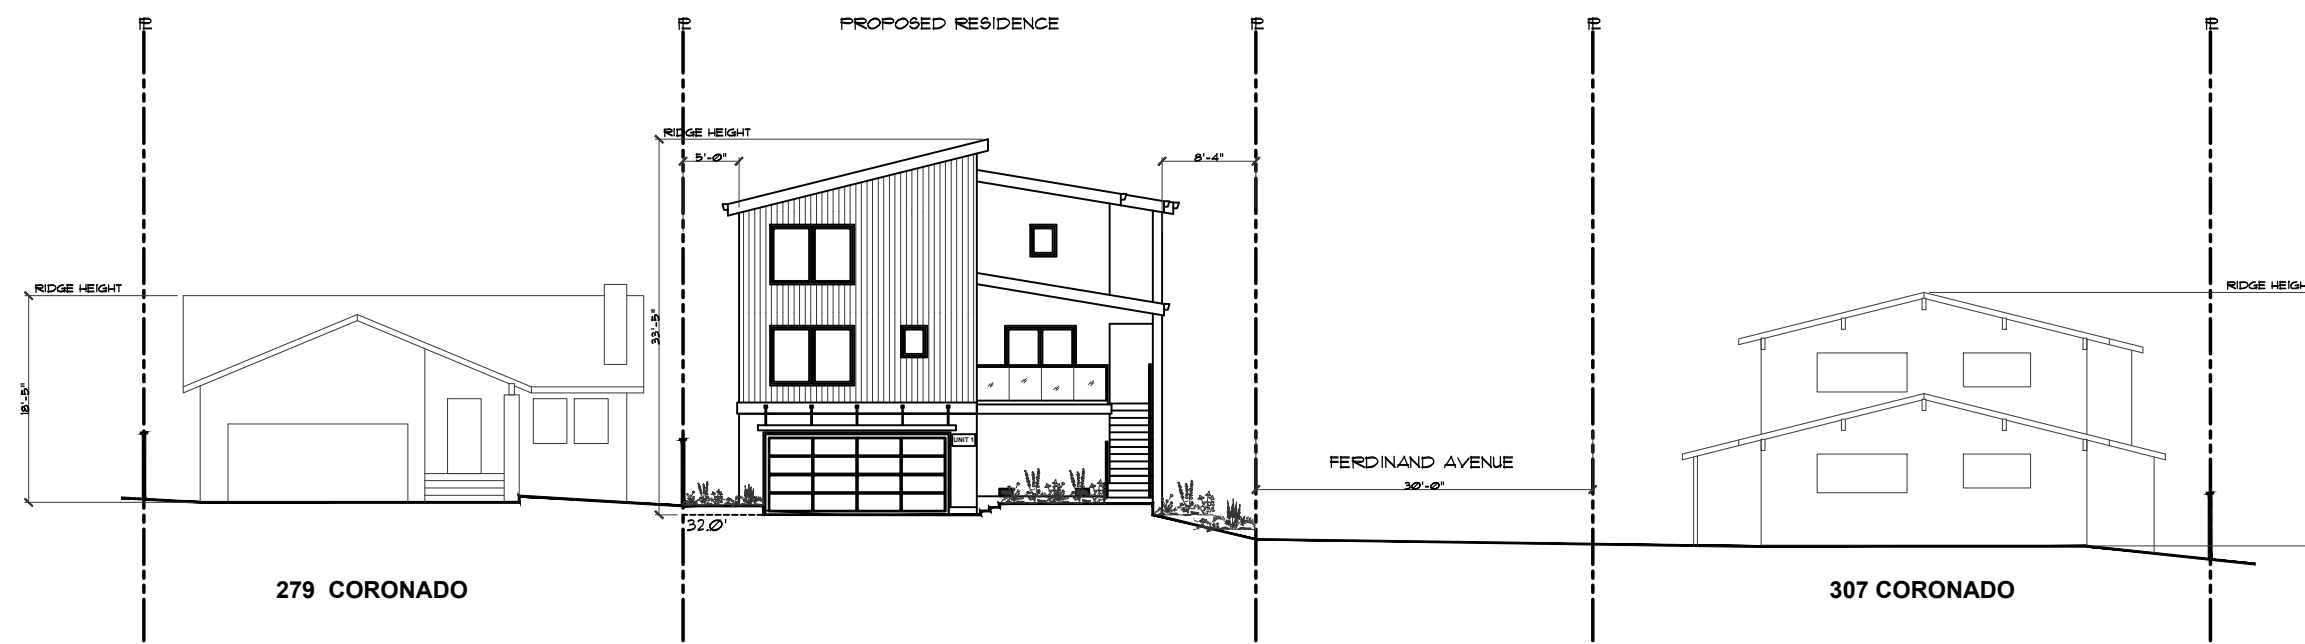


CORONADO STREET
FRONT VIEW DEMONSTRATION OF SCALE

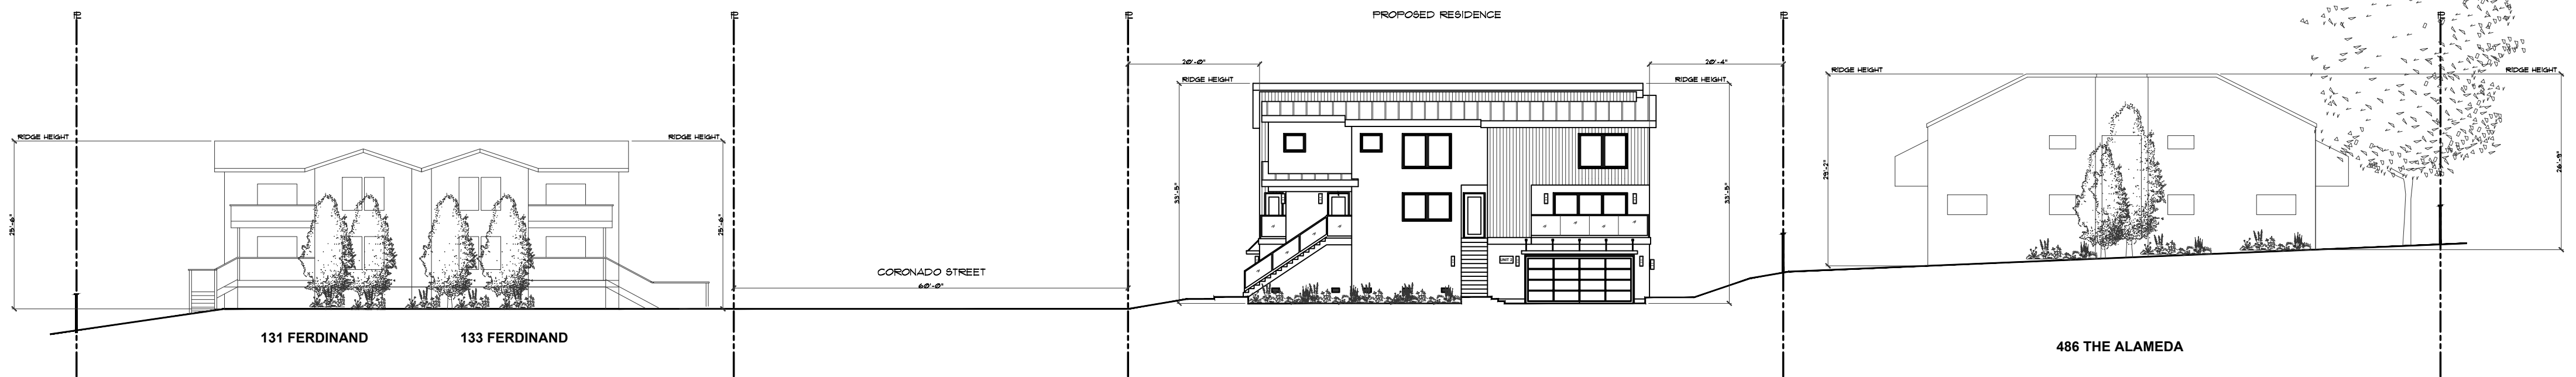

FERDINAND AVENUE
RIGHT-SIDE VIEW DEMONSTRATION OF SCALE

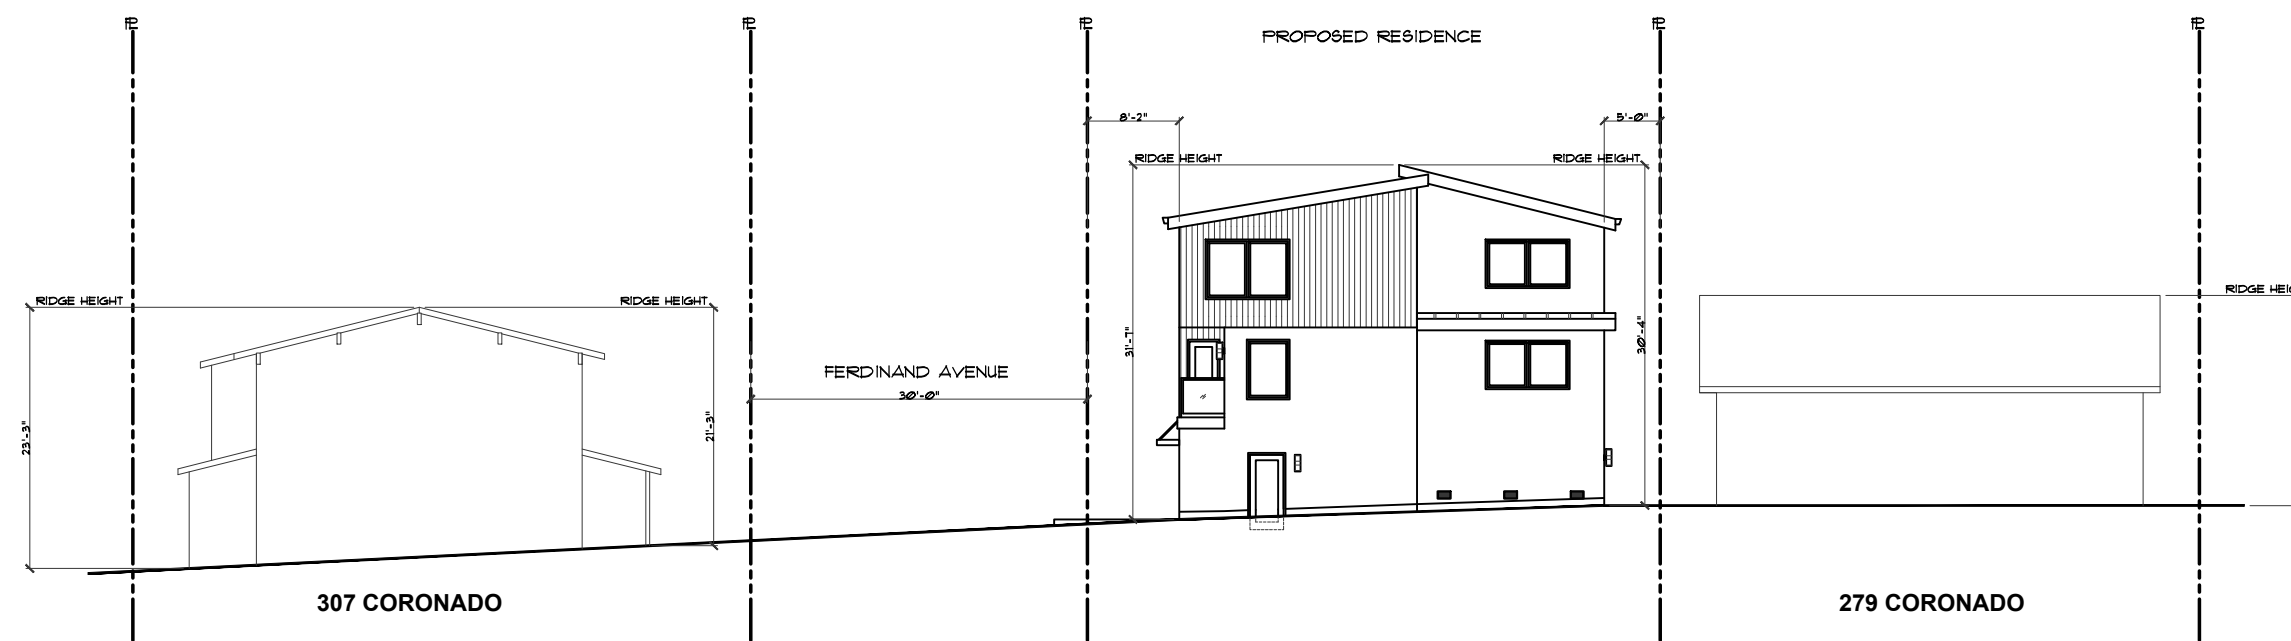

REAR SIDE VIEW DEMONSTRATION OF SCALE

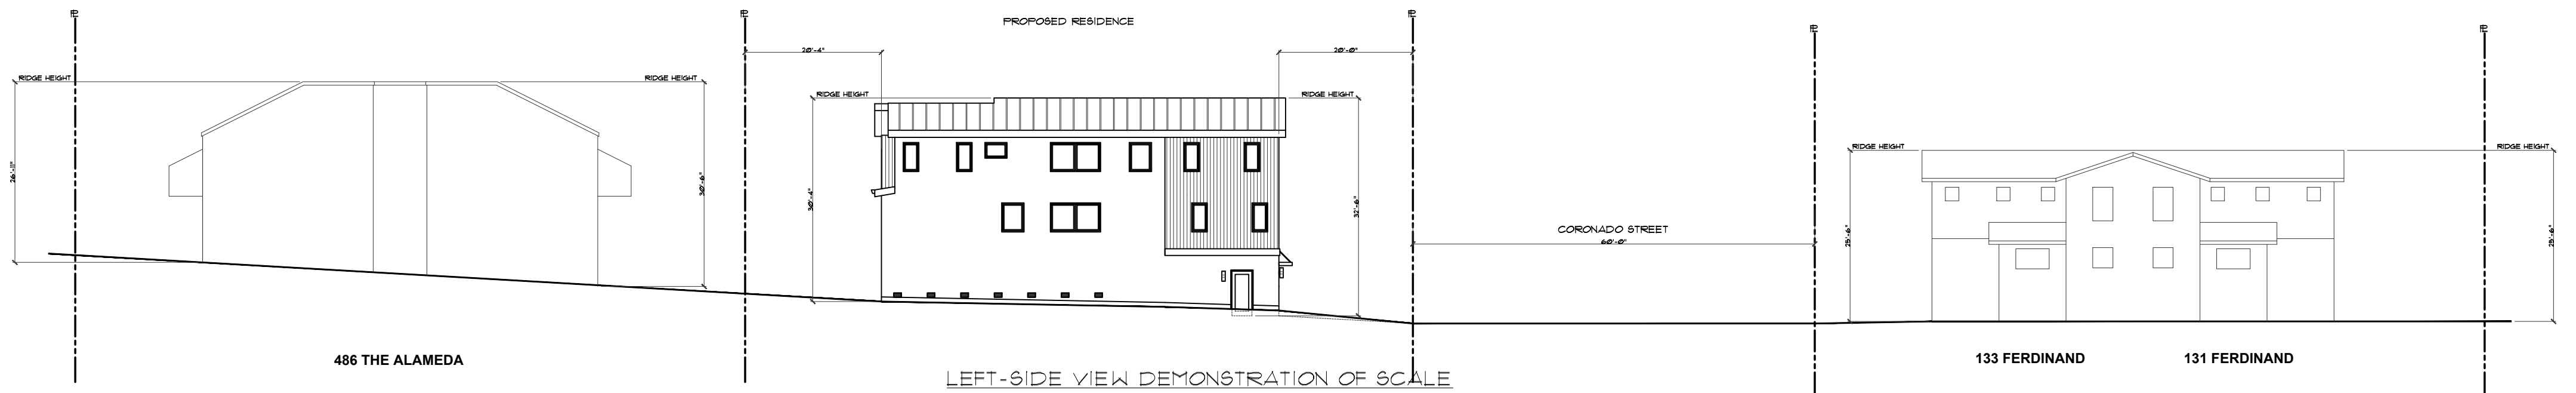

LEFT-SIDE VIEW DEMONSTRATION OF SCALE