


SAN MATEO COUNTY DEPARTMENT
OF
PUBLIC WORKS
.....
REDWOOD CITY
CALIFORNIA

DRAWN BY: N.M.A.
CHECK BY: R.O.
APPROVED BY: N.R.C.

SCALE: NONE
DATE: 6/95
REVISED: 7/97

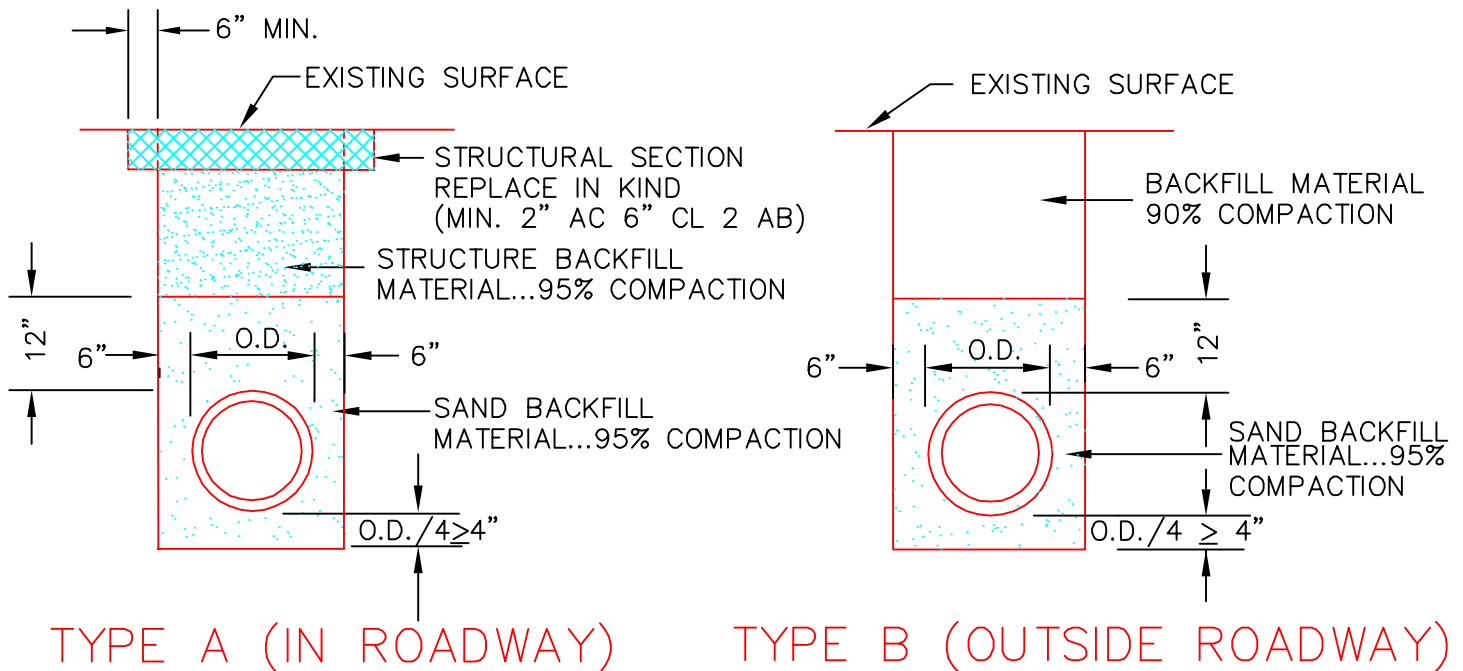

NOTES:

1. SAND.... MATERIAL FREE FROM ORGANIC MATTER AND CLAY WITH A SIEVE GRADATION BY WEIGHT AS FOLLOWS:

<u>SIEVE SIZE</u>	<u>% PASSING SIEVE</u>
No. 4	100
No. 200	0-5

2. STRUCTURE BACKFILL MATERIAL.... MATERIAL WITH SAND EQUIVALENT NOT LESS THAN 20 AND SIEVE GRADATION BY WEIGHT AS FOLLOWS:

<u>SIEVE SIZE</u>	<u>% PASSING SIEVE</u>
3"	100
No. 4	35-100
No. 30	20-100

3. BACKFILL MATERIAL.... MATERIAL FROM EXCAVATION, FREE FROM STONES OR LUMPS EXCEEDING 3 INCHES GREATEST DIMENSION, ORGANIC MATTER, OR OTHER UNSATISFACTORY MATERIAL.

STANDARD TRENCH BACKFILL
AND BEDDING DETAIL FOR PVC
SEWER PIPE